



Dean Moor Solar Farm

Environmental Statement: Chapter 3 – Figure 3.23 Indicative POC Mast


on behalf of **FVS Dean Moor Limited**

March 2025
Prepared by: Stantec UK Ltd
PINS Ref: EN010155
Document Ref: 6.2
Revision: 1



Firma Energy


 **ib vogt**

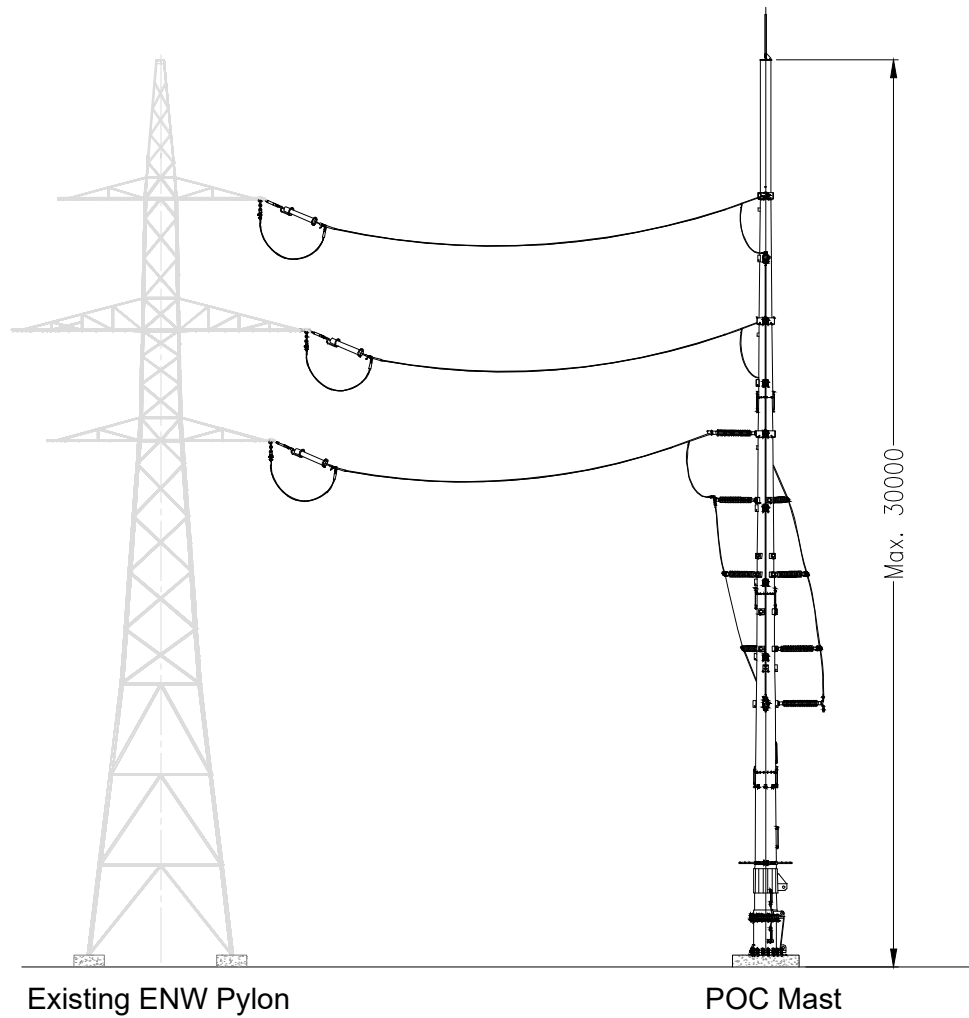


Existing ENW Pylon

POC Mast

FRONT VIEW

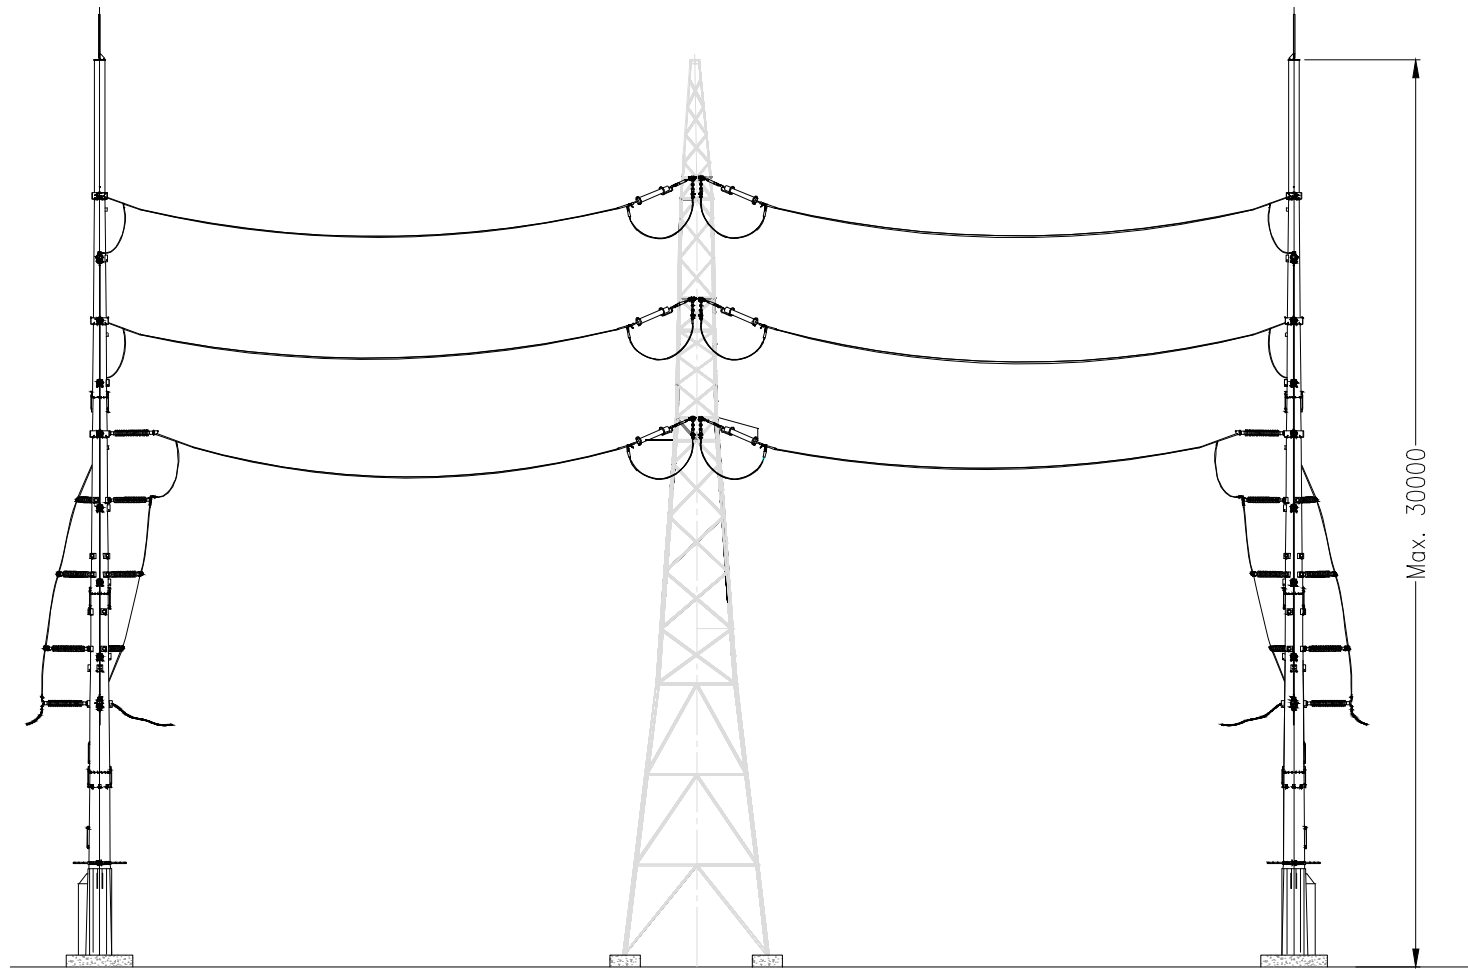

SIDE VIEW

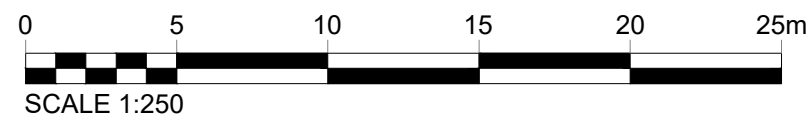

Note :

1. All Dimensions shown are in MM unless mentioned otherwise.

Legend

Project Title



Client

FVS Dean Moor Limited

Title

DEAN MOOR SOLAR FARM
INDICATIVE POC MAST

Scale: 1:250 @ A3

Date: 01.03.2025

Drawn: SG

Checked: ND

Figure: 3.23

Sheet 1 of 1

Rev: 01

Designed by :

