



# Dean Moor Solar Farm

## Environmental Statement: Chapter 3 – Figure 3.24 Indicative Security Fencing on behalf of FVS Dean Moor Limited

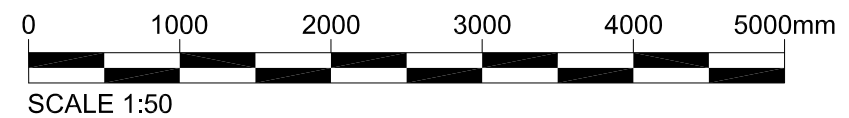
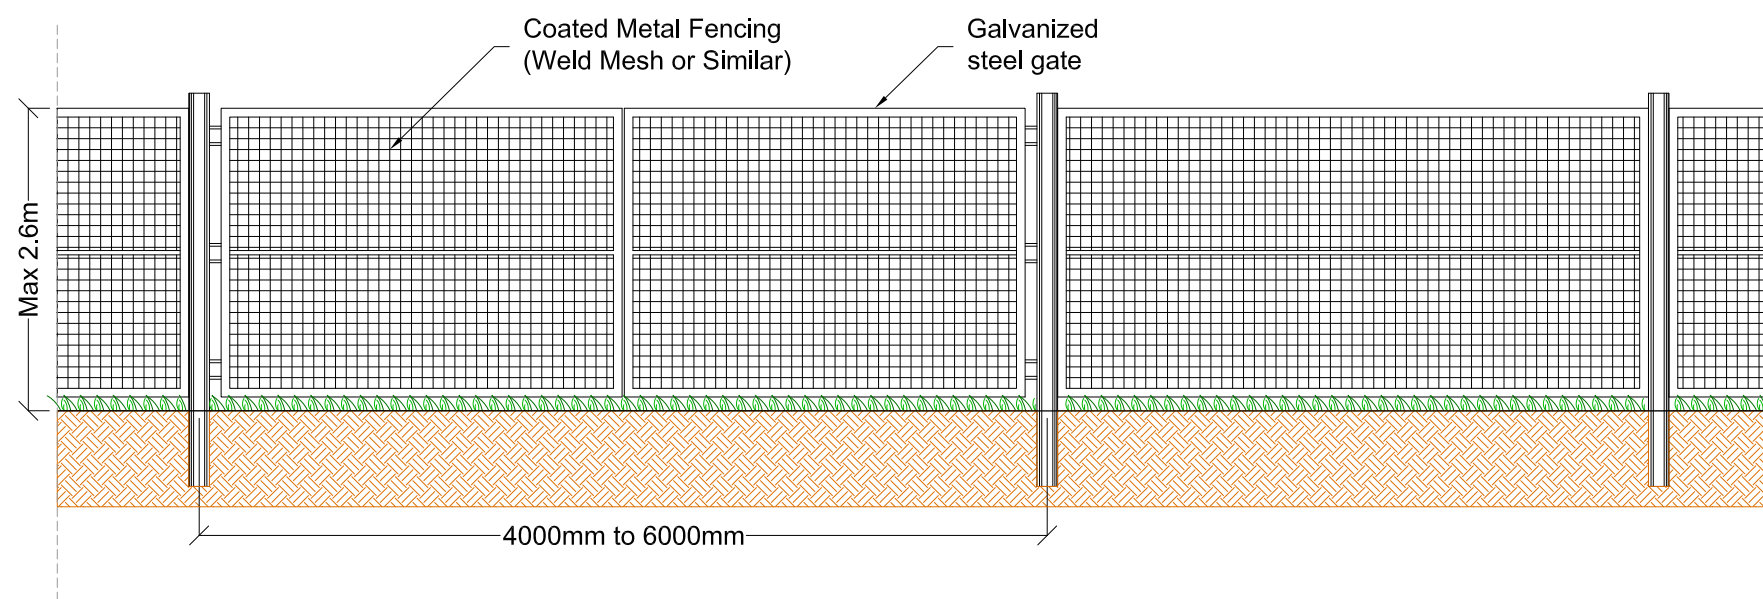
---



March 2025  
Prepared by: Stantec UK Ltd  
PINS Ref: EN010155  
Document Ref: 6.2  
Revision: 1



Firma Energy

 **ib vogt**



|   |                  |        |
|---|------------------|--------|
| Project Title   |                  |        |
|    |                  |        |
| Client  |                  |        |
| FVS Dean Moor Limited   |                  |        |
| Title   |                  |        |
| DEAN MOOR SOLAR FARM<br>INDICATIVE SECURITY FENCING   |                  |        |
| Scale: 1:50 @ A3  | Date: 02.01.2025 |        |
| Drawn: EM   | Checked: RJ      |        |
| Figure: 3.24  | Sheet 1 of 1     | Rev: 0 |
|  <b>CADmando</b><br><small>2D, 3D CAD &amp; BIM SERVICES</small> |                  |        |