



Dean Moor Solar Farm

Environmental Statement: Chapter 10 – Figure 10.1 Site Layout Plan and Reconnaissance Observations


on behalf of **FVS Dean Moor Limited**

March 2025
Prepared by: Stantec UK Ltd
PINS Ref: EN010155
Document Ref: 6.2
Revision: 1



Firma Energy

 **ib vogt**

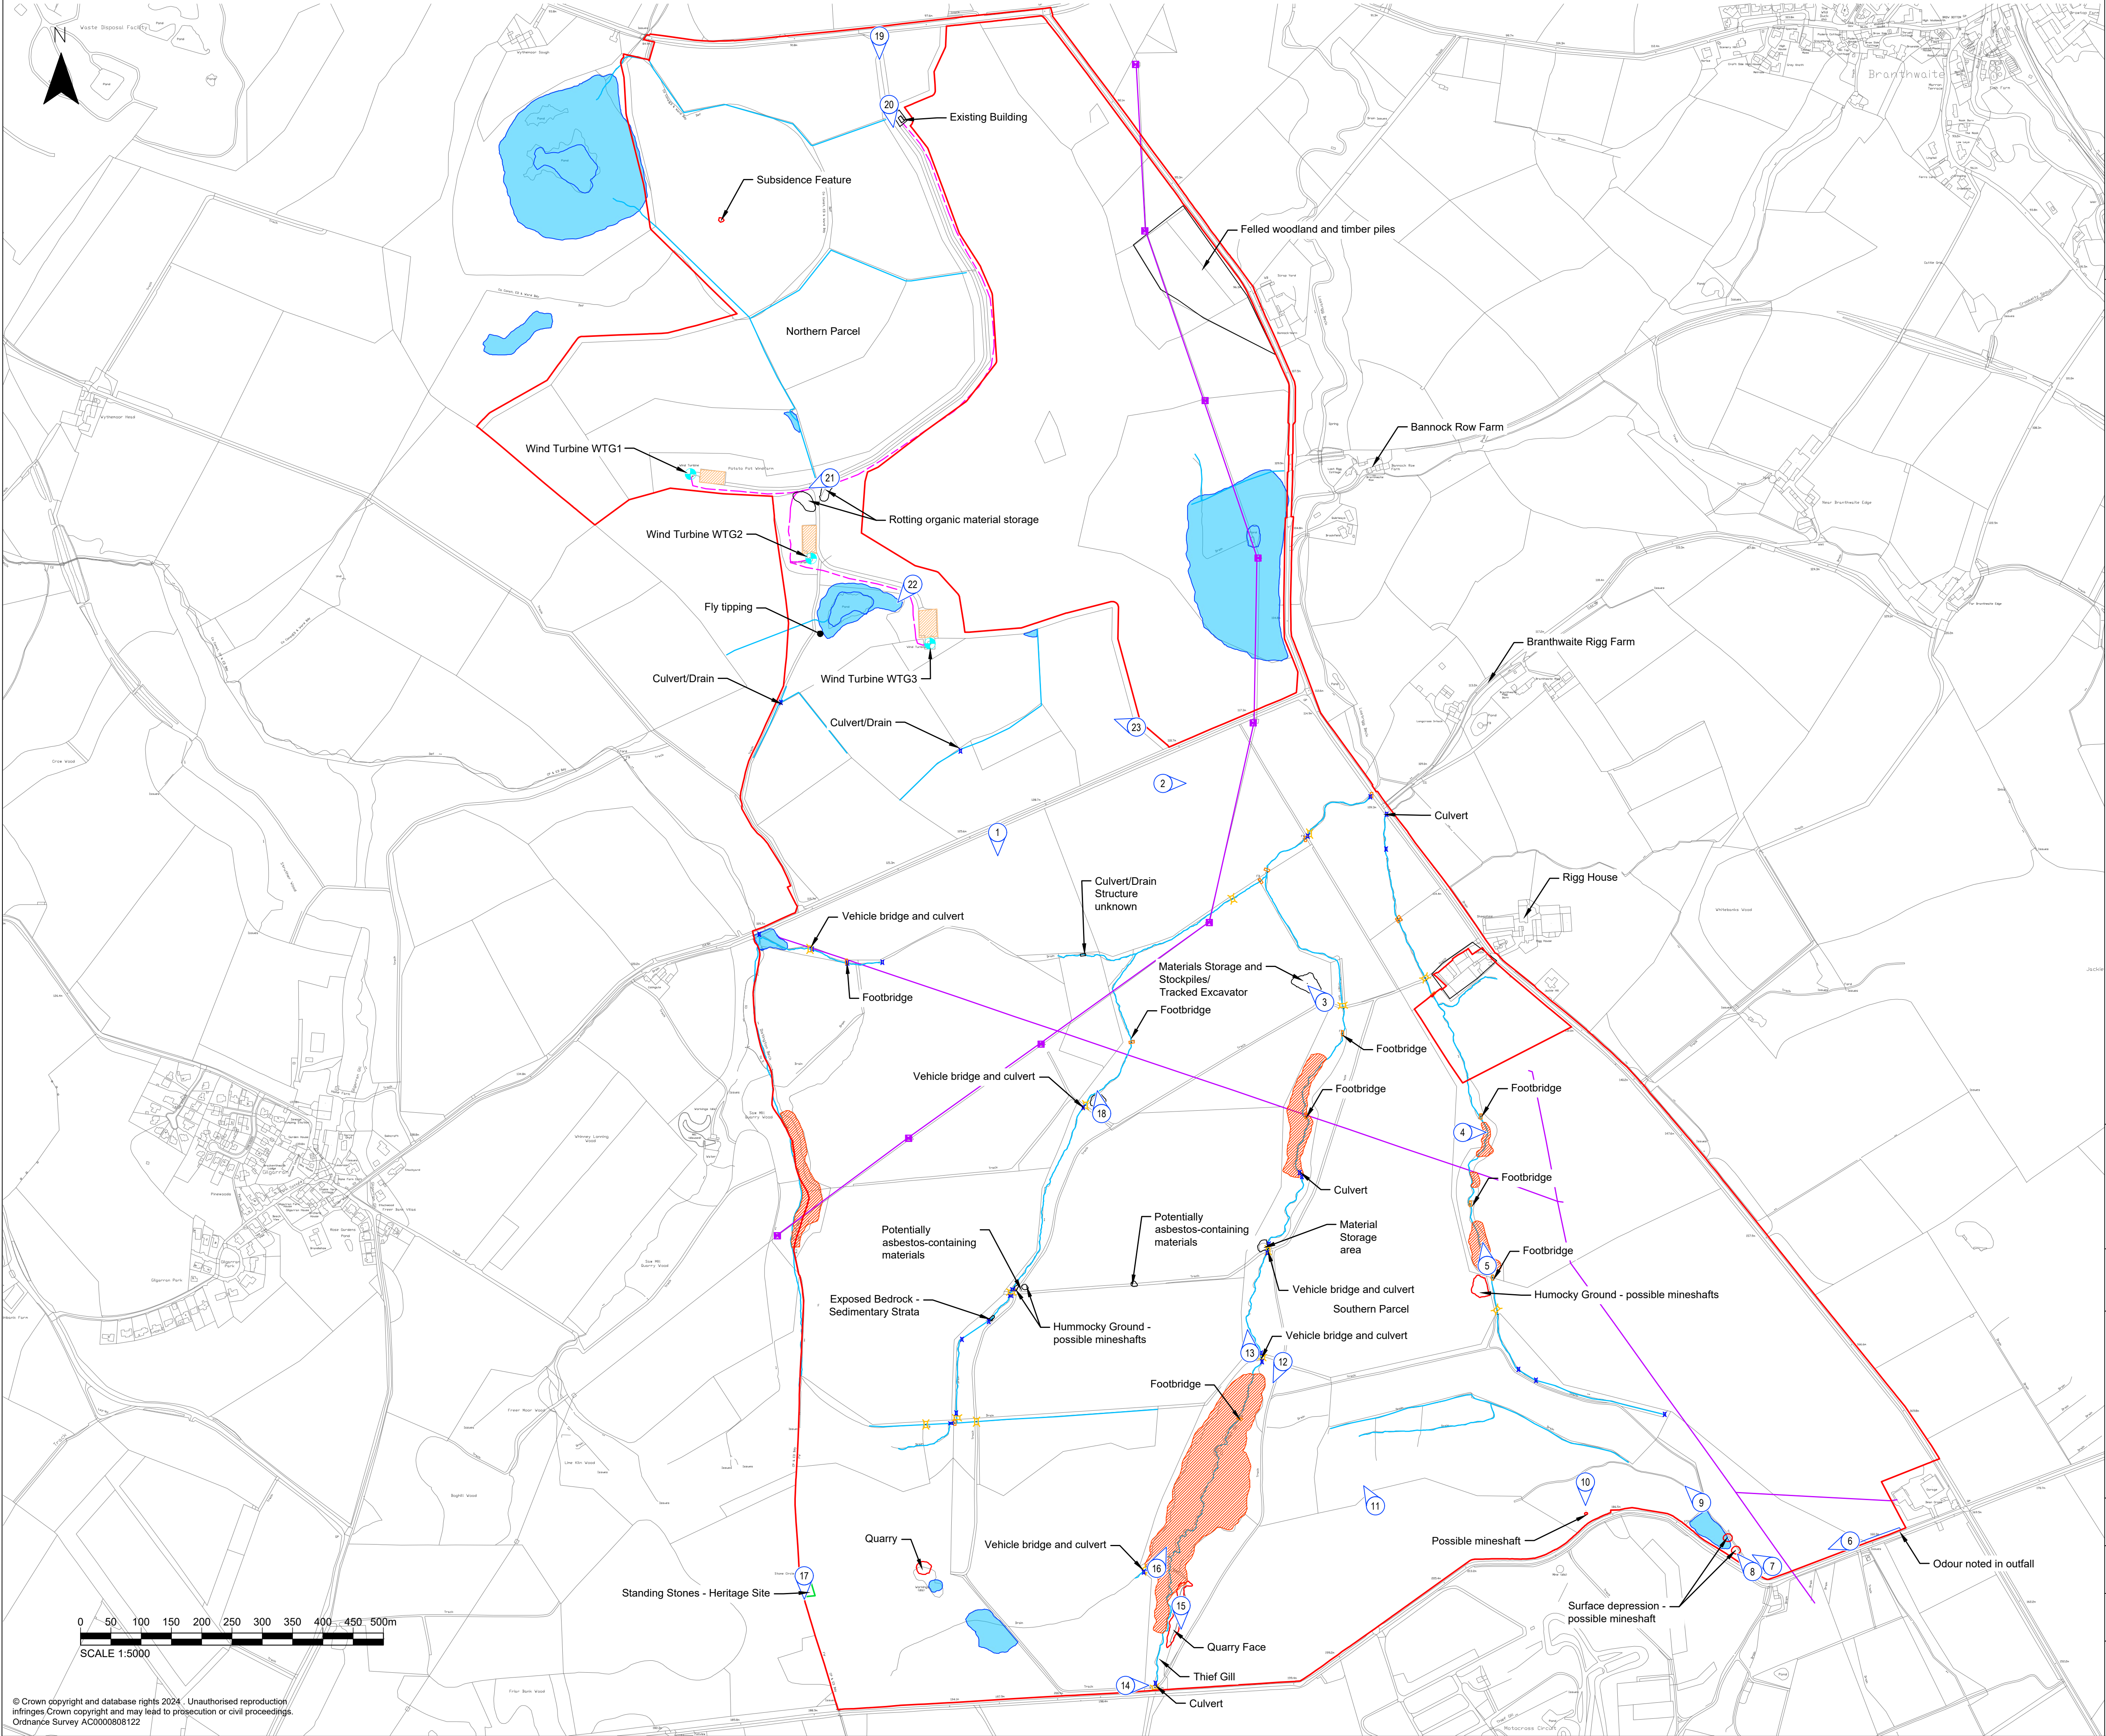

Legend

- Order Limits
- Drainage Ditch
- Pond/Surface Water
- Overhead Power Cable
- Pylons
- Assumed Underground Power Cables
- Wind Turbine
- Steep Banking and visual evidence of Slope Failure
- Platformed/Filled land - gravel set-down area
- Photo location

Project Title



Client

FVS Dean Moor Limited

Title

DEAN MOOR SOLAR FARM
DEVELOPMENT CONSENT ORDER
Site Layout Plan and
Site Reconnaissance Observations

Scale: 1:5000 @ A1

Date: 16/10/2024

Drawn: davco

Checked: NH

Figure:10.1

Sheet 1 of 1

Rev: A

