



# Pearmtree Hill Solar Farm

## Works Plans

Application Document Ref: EN010157/APP/2.2

February 2025



Planning Act 2008

Infrastructure Planning

(Applications: Prescribed Forms  
and Procedure) Regulations 2009

– Regulation 5(2)(j)



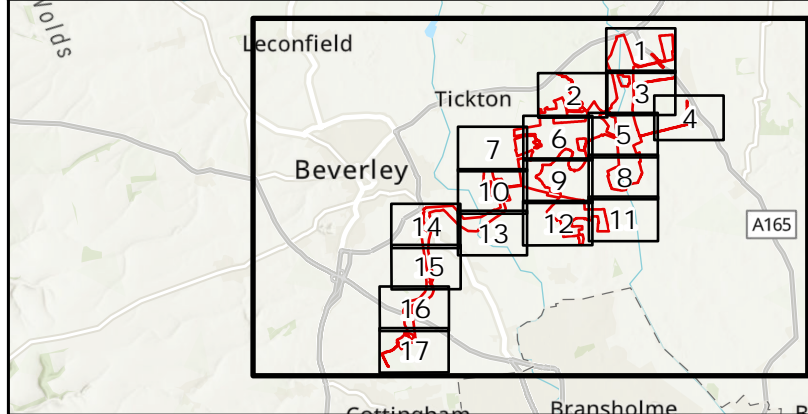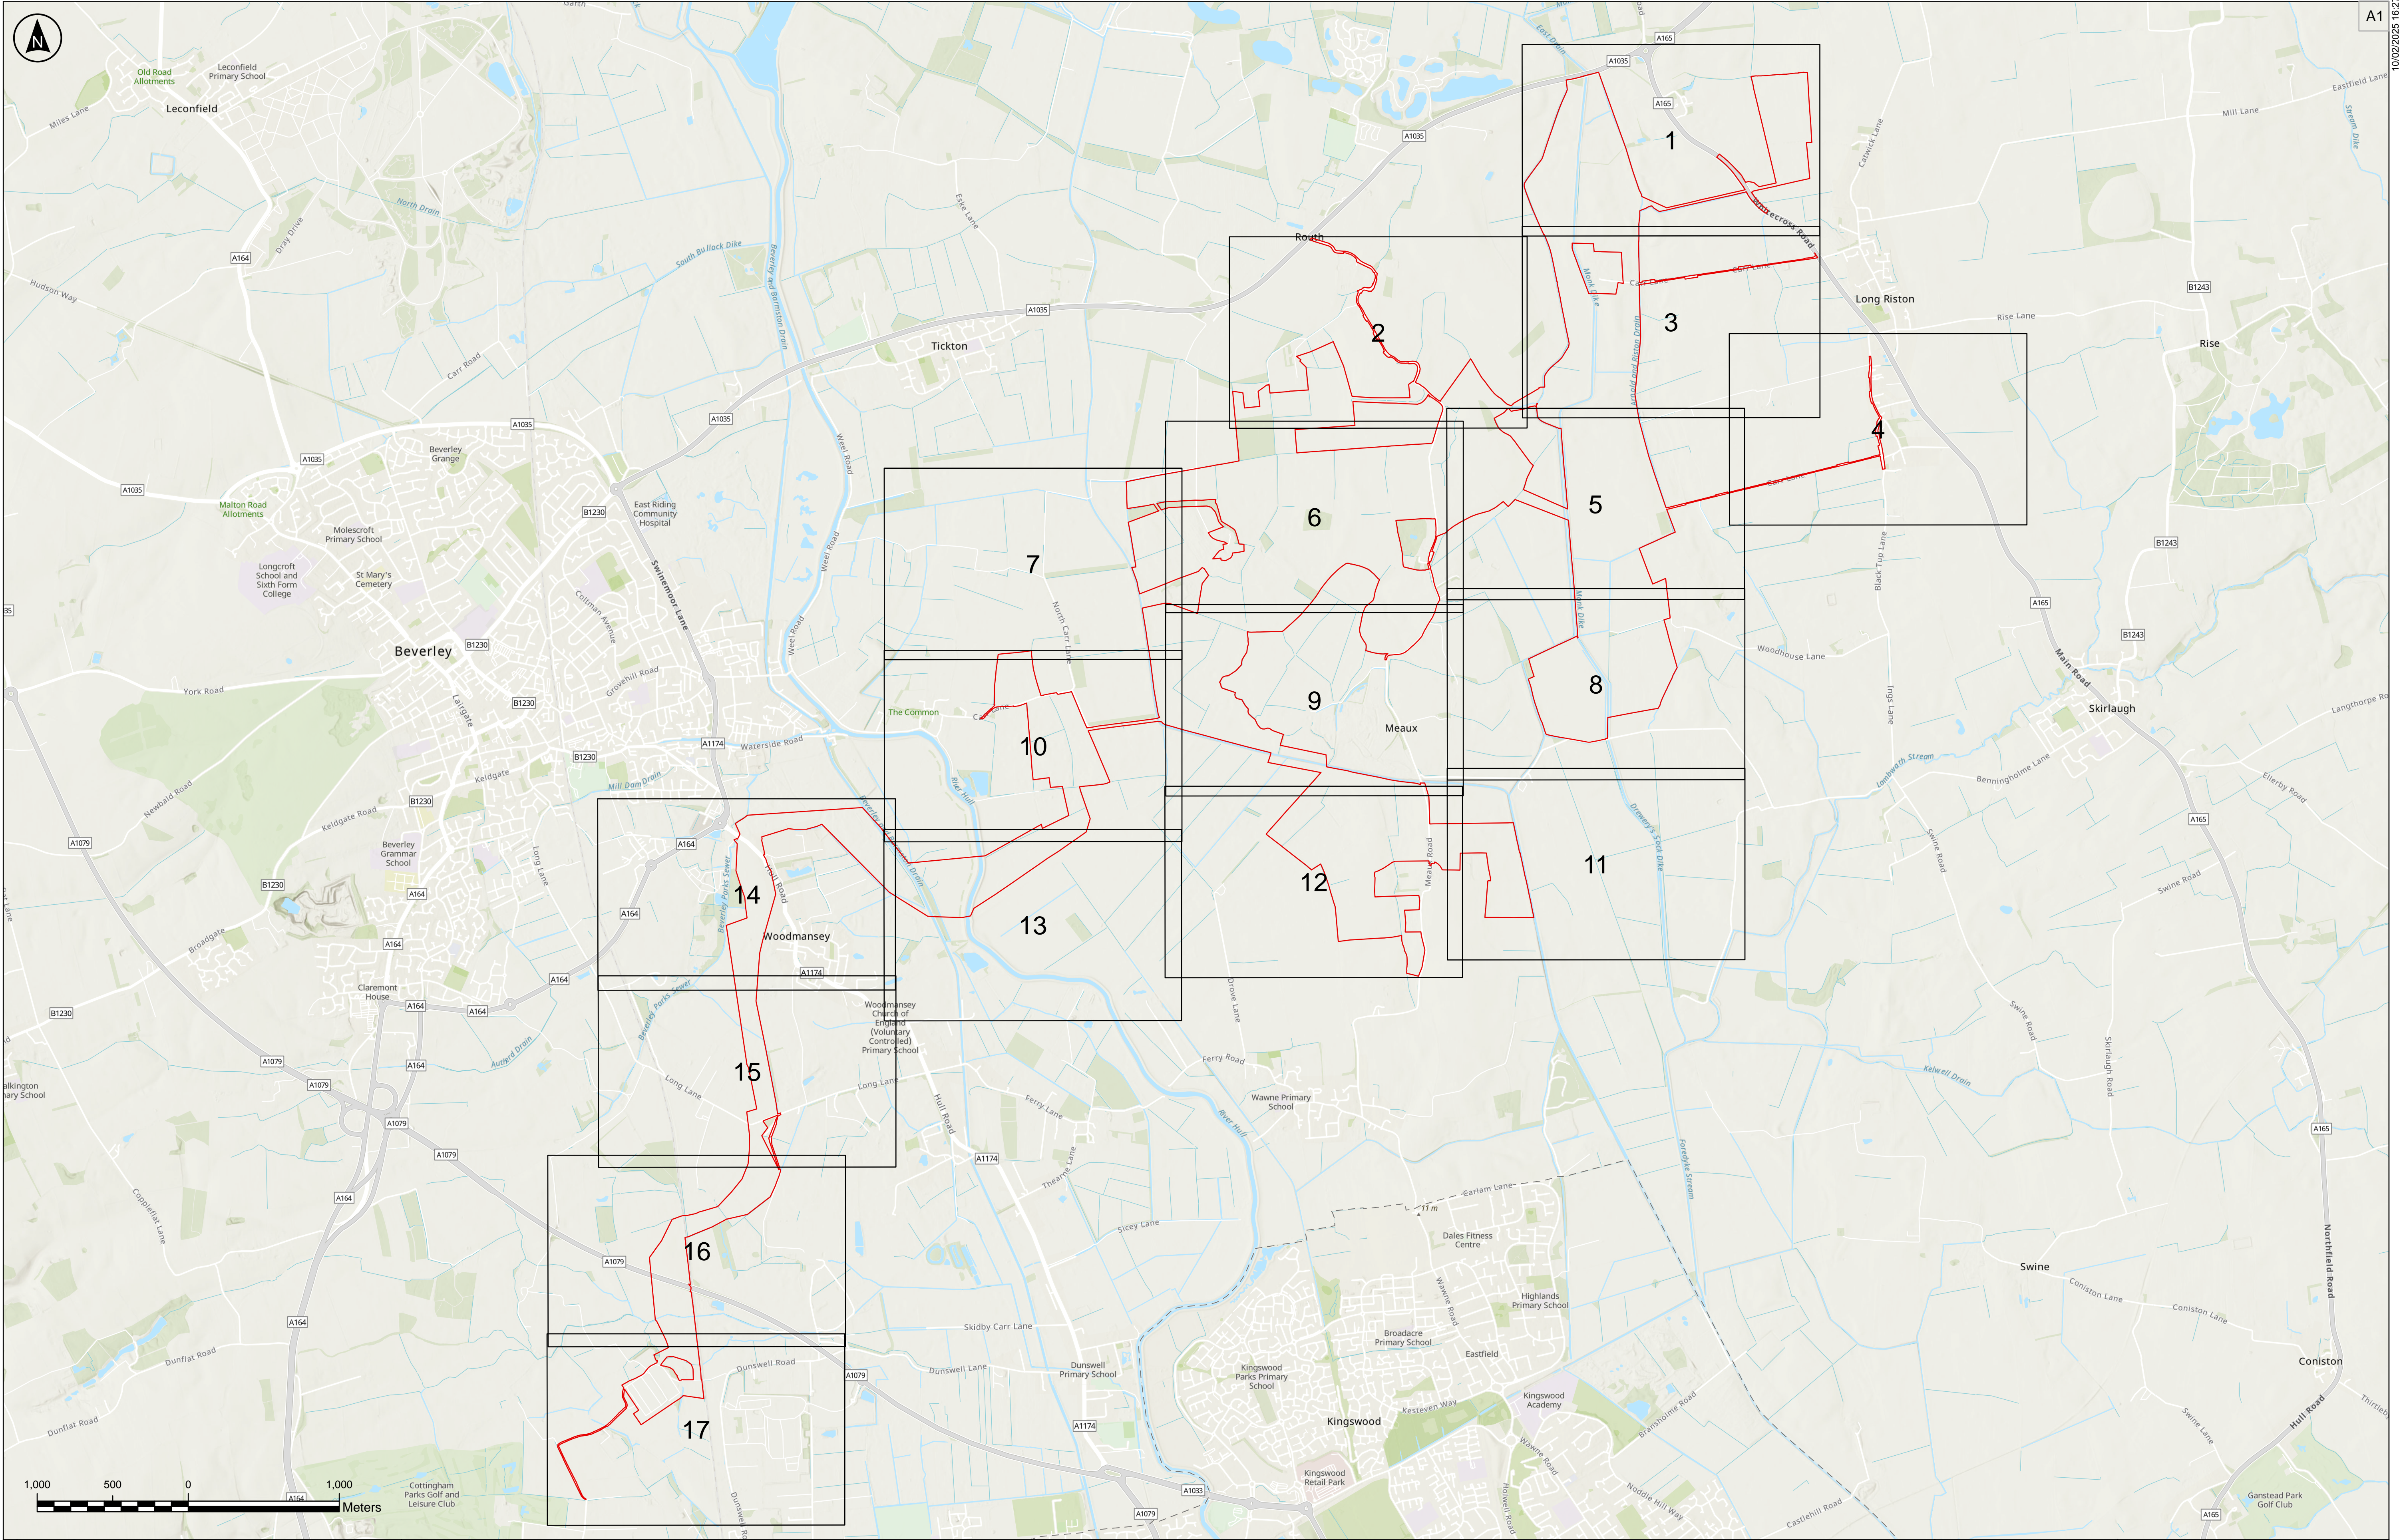

Key  
Sheets  
Order Limits

The Base mapping is based upon Ordnance Survey (OS) data. Reproduced by permission of Ordnance Survey on behalf of HMSO. © Crown copyright and database right 2024. All rights reserved. Ordnance Survey licence number 0100031673. Esri, Intermap, NASA, NGA, USGS, Sources: Esri, TomTom, Garmin, FAO, NOAA, USGS, © OpenStreetMap contributors, and the GIS User Community

Notes:  
1. These works show the Order Limits and the works comprised in the authorised development, which are described in Schedule 1 (Authorised Development) of the draft Development Consent Order.  
2. These plans should be read in conjunction with the Land plans [EN010157/APP/2.4].  
3. The proposed works will be subject to detailed design development. Any changes will be limited to being within the Order Limits and subject to the requirements of Schedule 2 to the Development Consent Order [EN010157/APP/3.1].  
4. These plans show some works taking place in combination with each other on the same area of land. The Applicant seeks authorisation for any combination of the Work Nos. shown within that area (including on insets).  
5. The Limits of Deviation for Work No. 7 (temporary construction and decommissioning compounds) are shown in combination with other numbered works. This signifies that the Applicant seeks authorisation to construct the other Work Nos. indicated within that combined Limit of Deviation (or as shown in inset) once the temporary construction laydown area comprised in Work No. 7 is no longer required.

P01	10/02/2025	NH	SK	KC	ND
Rev	Date	By	Chkd	Appd	Authd

Client

**RWE**

Designer

**Ardent**



Project Name  
Peartree Hill Solar Farm

Drawing Title  
Work plan/Key plan

SHEET 1 of 1

Scale at A1 1:21000	Coordinate System: British National Grid
Status DCO Application	
Infrastructure Planning (Applications: Prescribed Forms and Procedure) Regulations 2009 5(2)(b))	
PINS Number EN010157/APP2.2	Rev P01
Drawing Name 080_ARDG_PHSF_LAND PLAN	



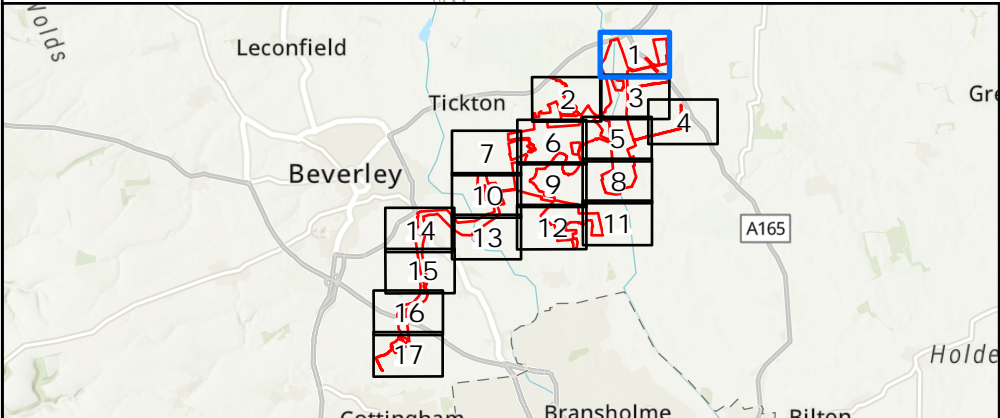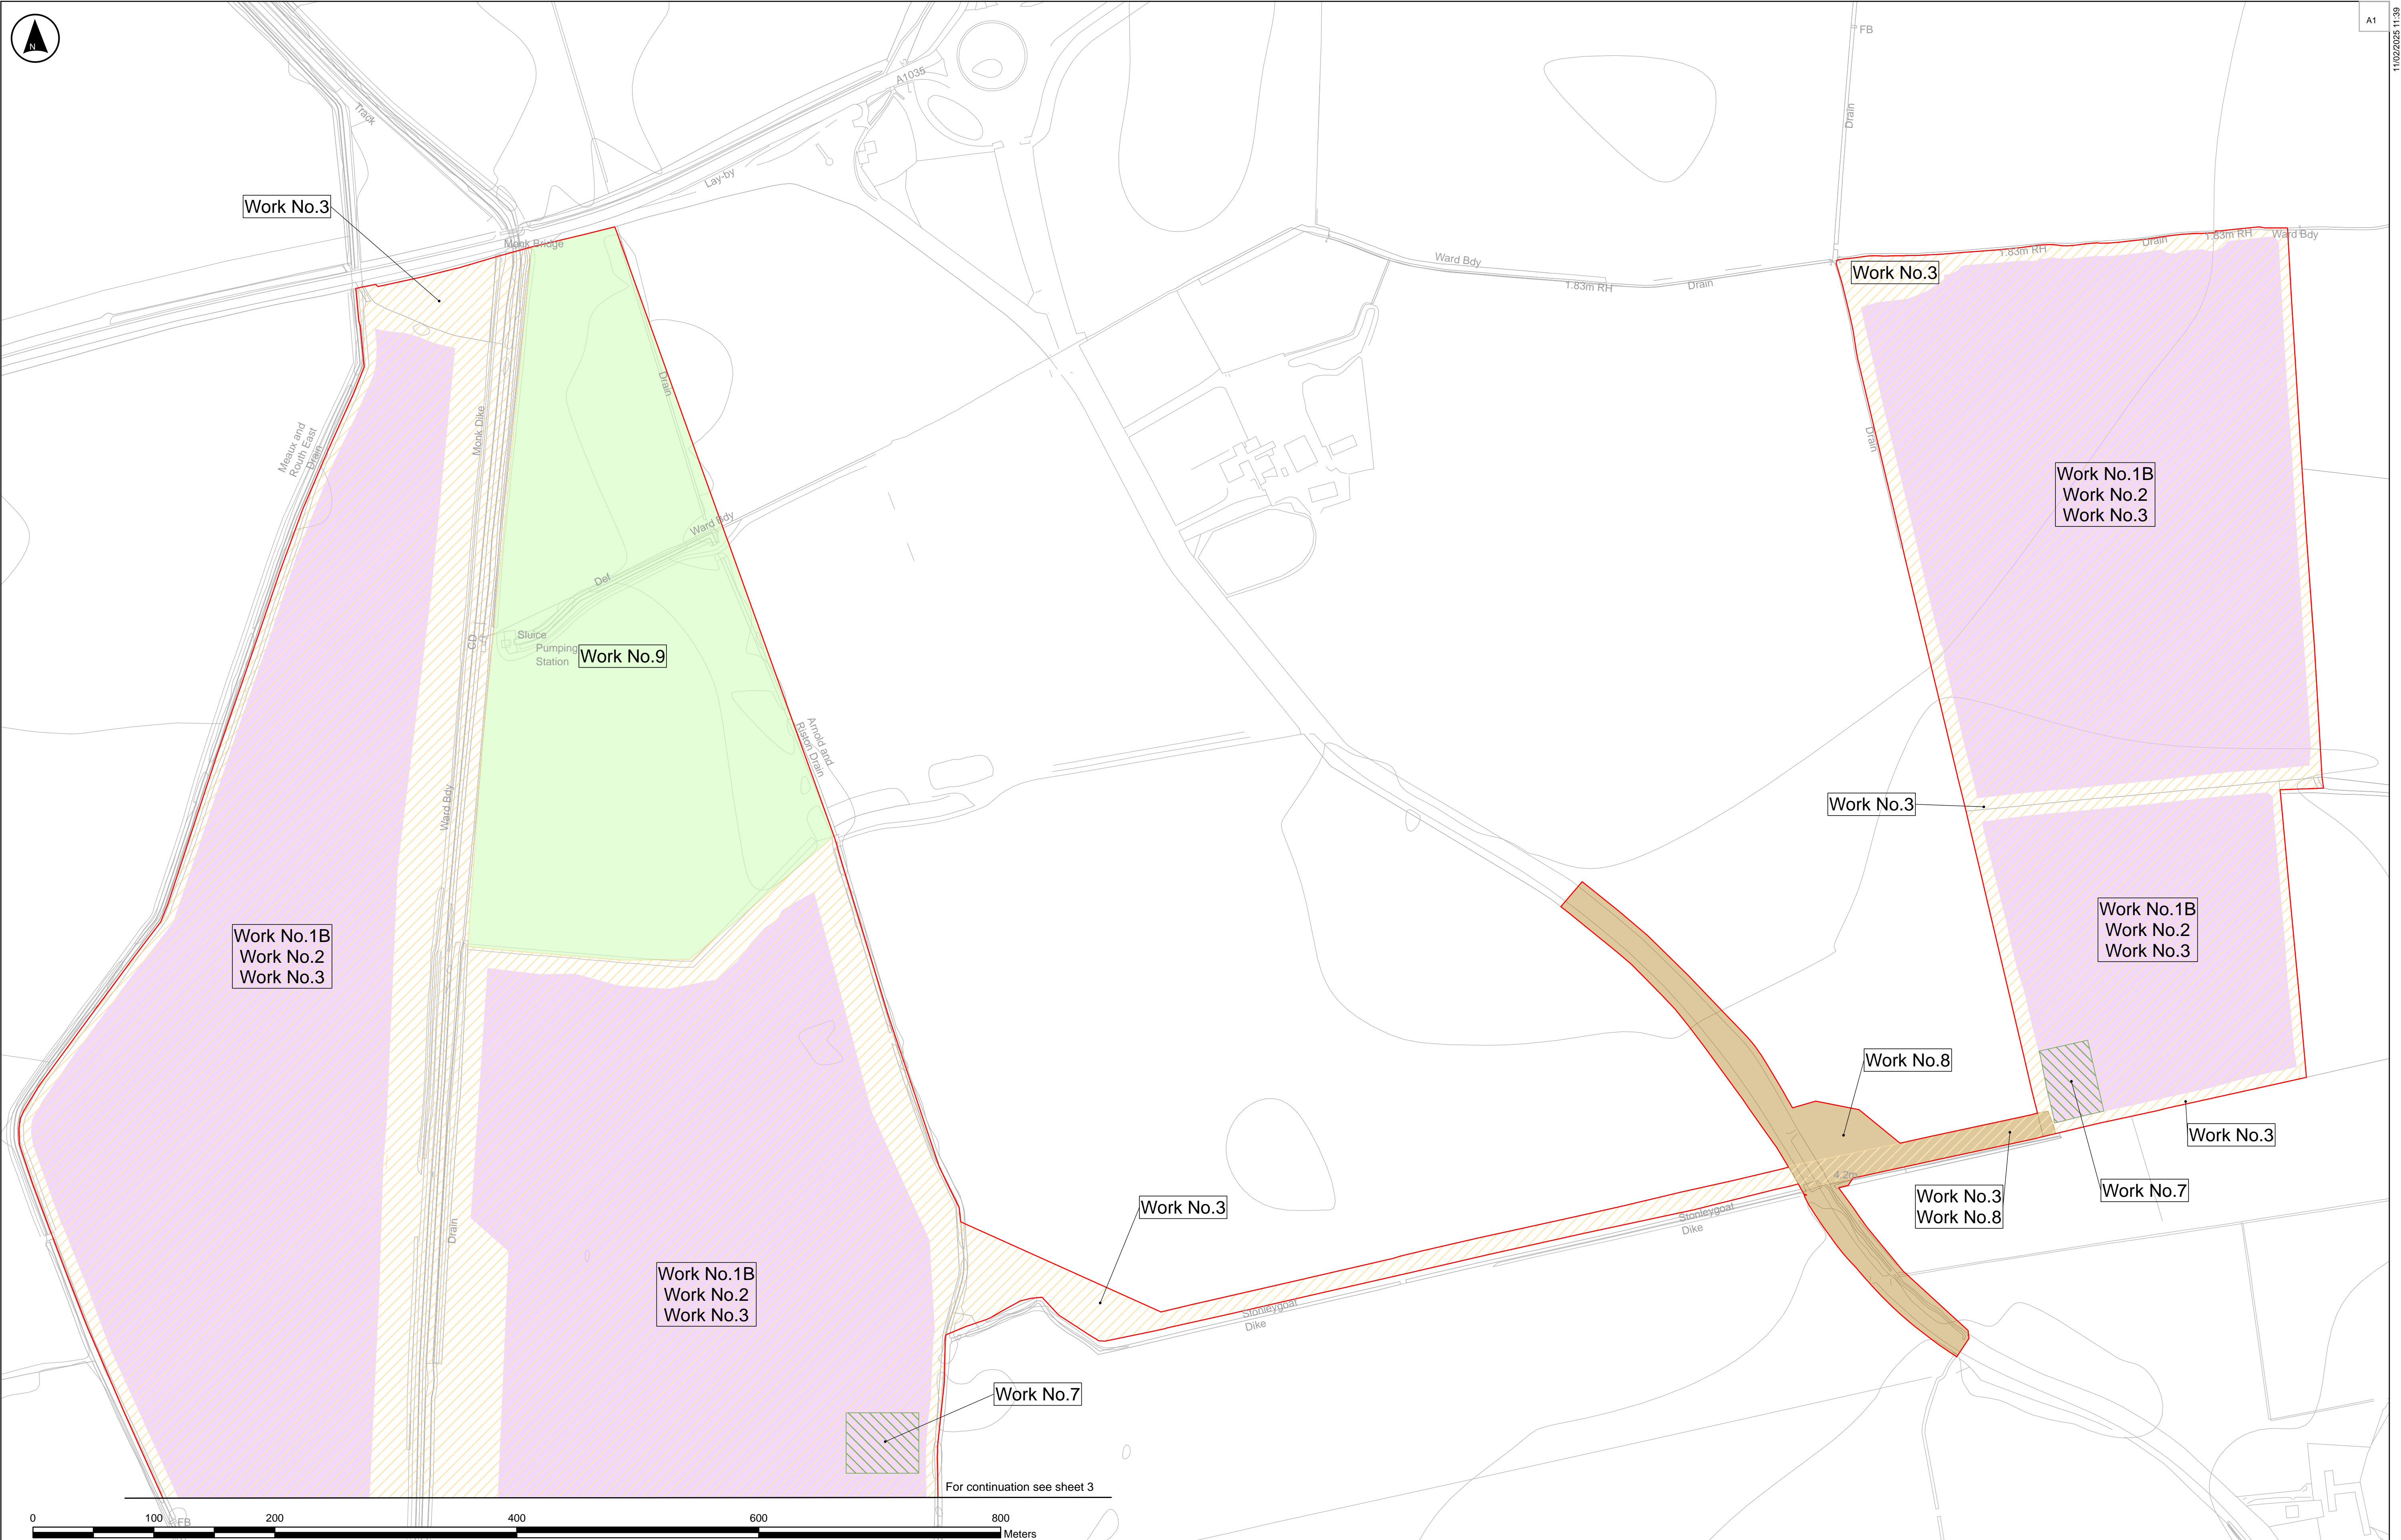

**Key**

Order Limits

Limits of Deviation

- Work No. 1 and Work No. 2
- Work No. 3
- Work No. 7
- Work No. 8
- Work No. 9

**Notes:**

1. These works show the Order Limits and the works comprised in the authorised development, which are described in Schedule 1 (Authorised Development) of the draft Development Consent Order.

2. These plans should be read in conjunction with the Land plans [EN010157/APP/2.4].

3. The proposed works will be subject to detailed design development. Any changes will be limited to being within the Order Limits and subject to the requirements of Schedule 2 to the Development Consent Order [EN010157/APP/3.1].

4. These plans show some works taking place in combination with each other on the same area of land. The Applicant seeks authorisation for any combination of the Work Nos. shown within that area (including on insets).

5. The Limits of Deviation for Work No. 7 (temporary construction and decommissioning compounds) are shown in combination with other numbered works. This signifies that the Applicant seeks authorisation to construct the other Work Nos. indicated within that combined Limit of Deviation (or as shown in inset) once the temporary construction laydown area comprised in Work No. 7 is no longer required.

Client

**RWE**

Designer

**Ardent**

Project Name

**Peartree Hill Solar Farm**

Drawing Title

**Work Plan**

Sheet 1 of 17

Scale at A1

1:2500

Status

DCO Application

Infrastructure Planning (Applications: Prescribed Forms and Procedure) Regulations 2008 5(2)(j).

PIRIS Number

EN010157/APP/2.2

Drawing Name

080\_ARDG\_PHSF\_LAND PLANS




Coordinate System:

British National Grid

Rev

P01



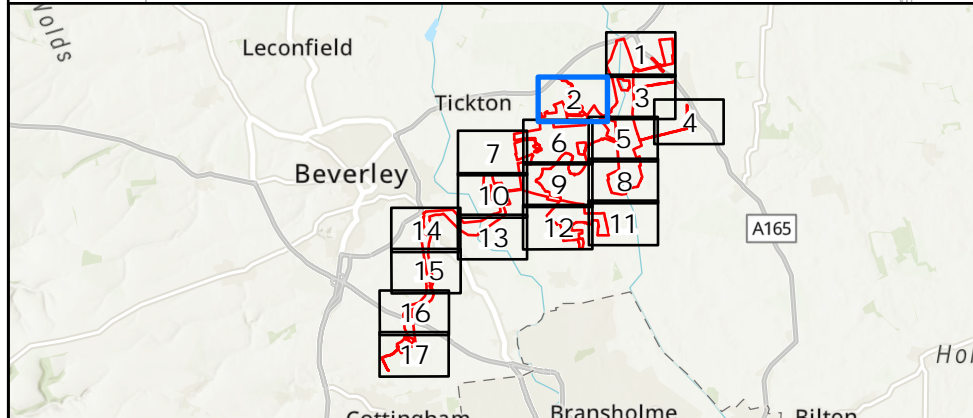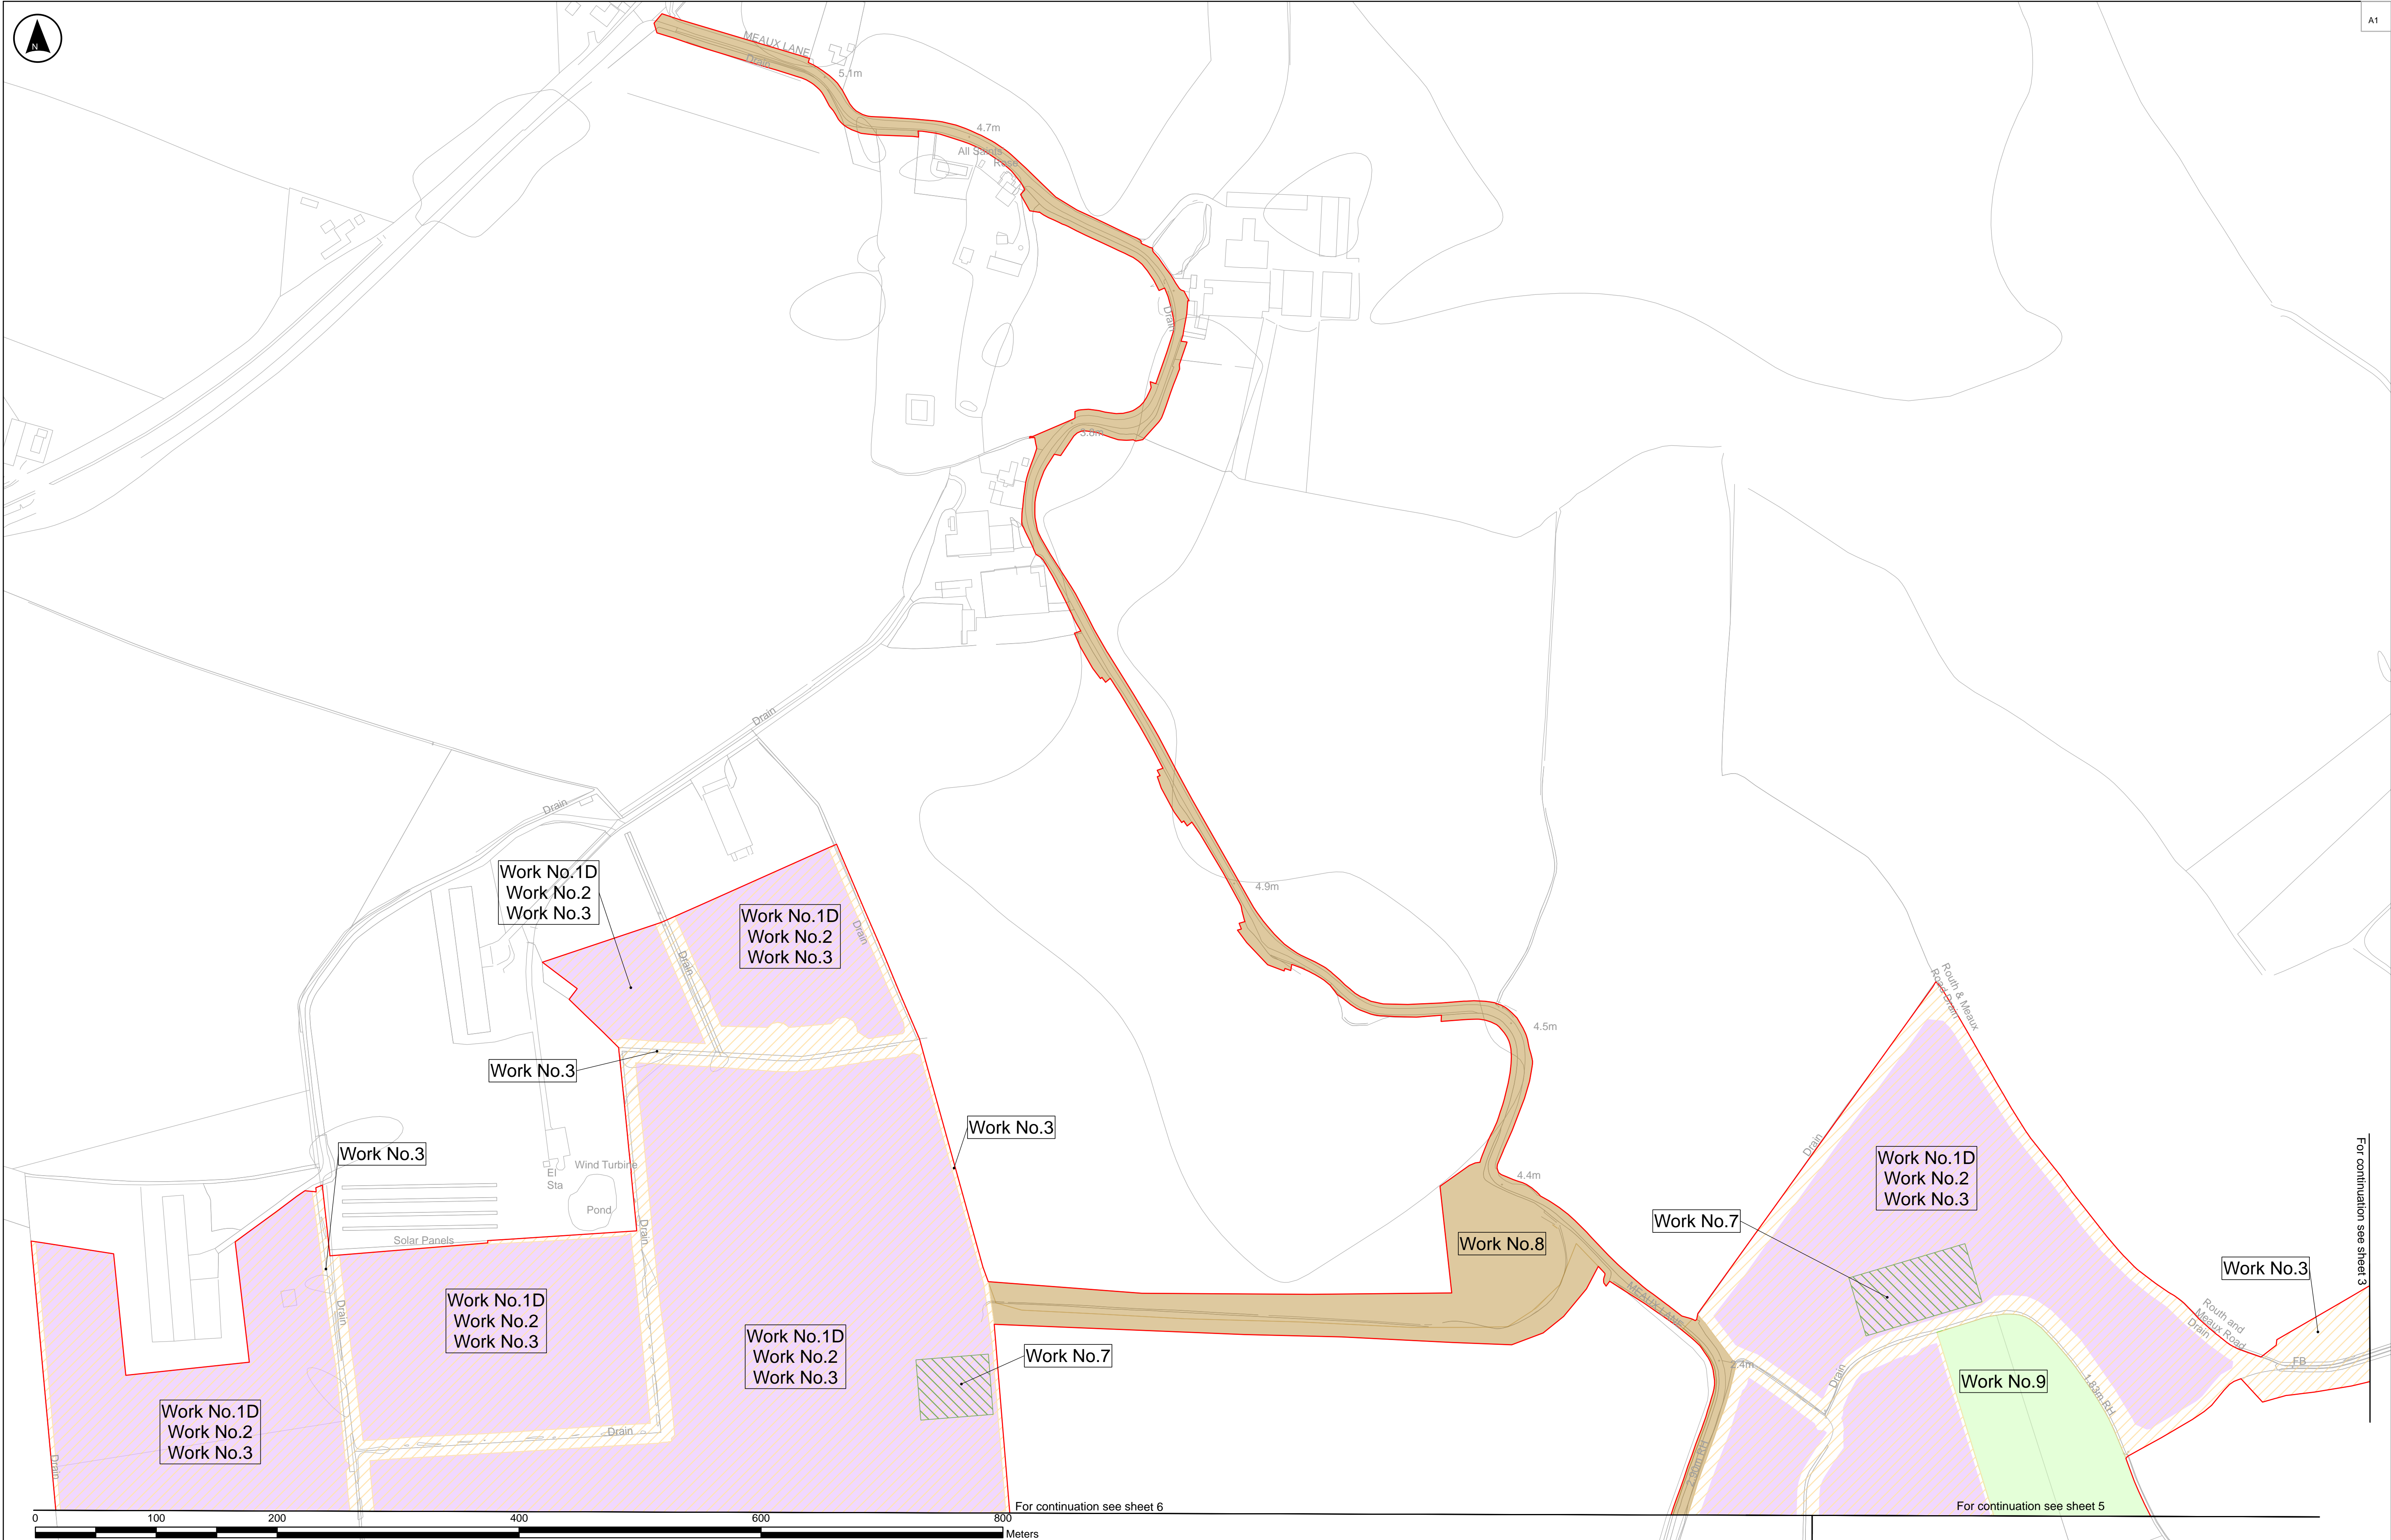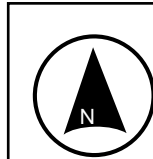

**Key**

- Order Limits
- Limits of Deviation
- Work No. 1 and Work No. 2
- Work No. 3
- Work No. 7
- Work No. 8
- Work No. 9

The Base mapping is based upon Ordnance Survey (OS) data. Reproduced by permission of Ordnance Survey on behalf of HMSO. © Crown copyright and database right 2024. All rights reserved. Ordnance Survey licence number 0100031673. Esri, Intermap, NASA, NOAA, USGS, Sources: Esri, TomTom, Garmin, FAO, NOAA, USGS, © OpenStreetMap contributors, and the GIS User Community

**Notes:**

- These works show the Order Limits and the works comprised in the authorised development, which are described in Schedule 1 (Authorised Development) of the draft Development Consent Order.
- These plans should be read in conjunction with the Land plans [EN010157/APP/2.4].
- The proposed works will be subject to detailed design development. Any changes will be limited to being within the Order Limits and subject to the requirements of Schedule 2 to the Development Consent Order [EN010157/APP/3.1].
- These plans show some works taking place in combination with each other on the same area of land. The Applicant seeks authorisation for any combination of the Work Nos. shown within that area (including on insets).
- The Limits of Deviation for Work No. 7 (temporary construction and decommissioning compounds) are shown in combination with other numbered works. This signifies that the Applicant seeks authorisation to construct the other Work Nos. indicated within that combined Limit of Deviation (or as shown in inset) once the temporary construction laydown area comprised in Work No. 7 is no longer required.

P01	10/02/2025	NH	SK	KC	ND
Rev	Date	By	Chkd	Appd	Authd

Client

**RWE**

Designer

**Ardent**

Project Name

**Peartree Hill Solar Farm**



Drawing Title

**Work Plan**

**Sheet 2 of 17**

Scale at A1	Coordinate System:
1:2500	British National Grid
Status	
DCO Application	
Infrastructure Planning (Applications: Prescribed Forms and Procedure) Regulations 2009 5(2)(j).	
PIRS Number	Rev
EN010157/APP/2.2	P01
Drawing Name	
080_ARDG_PHSF_LAND PLANS	



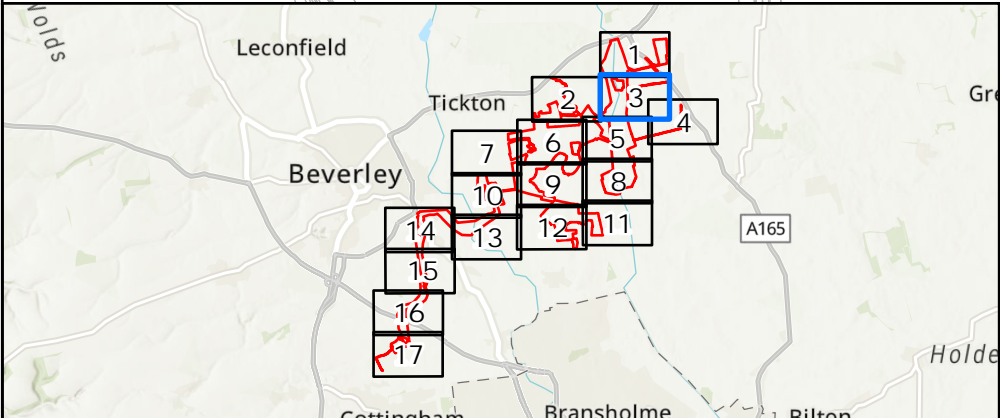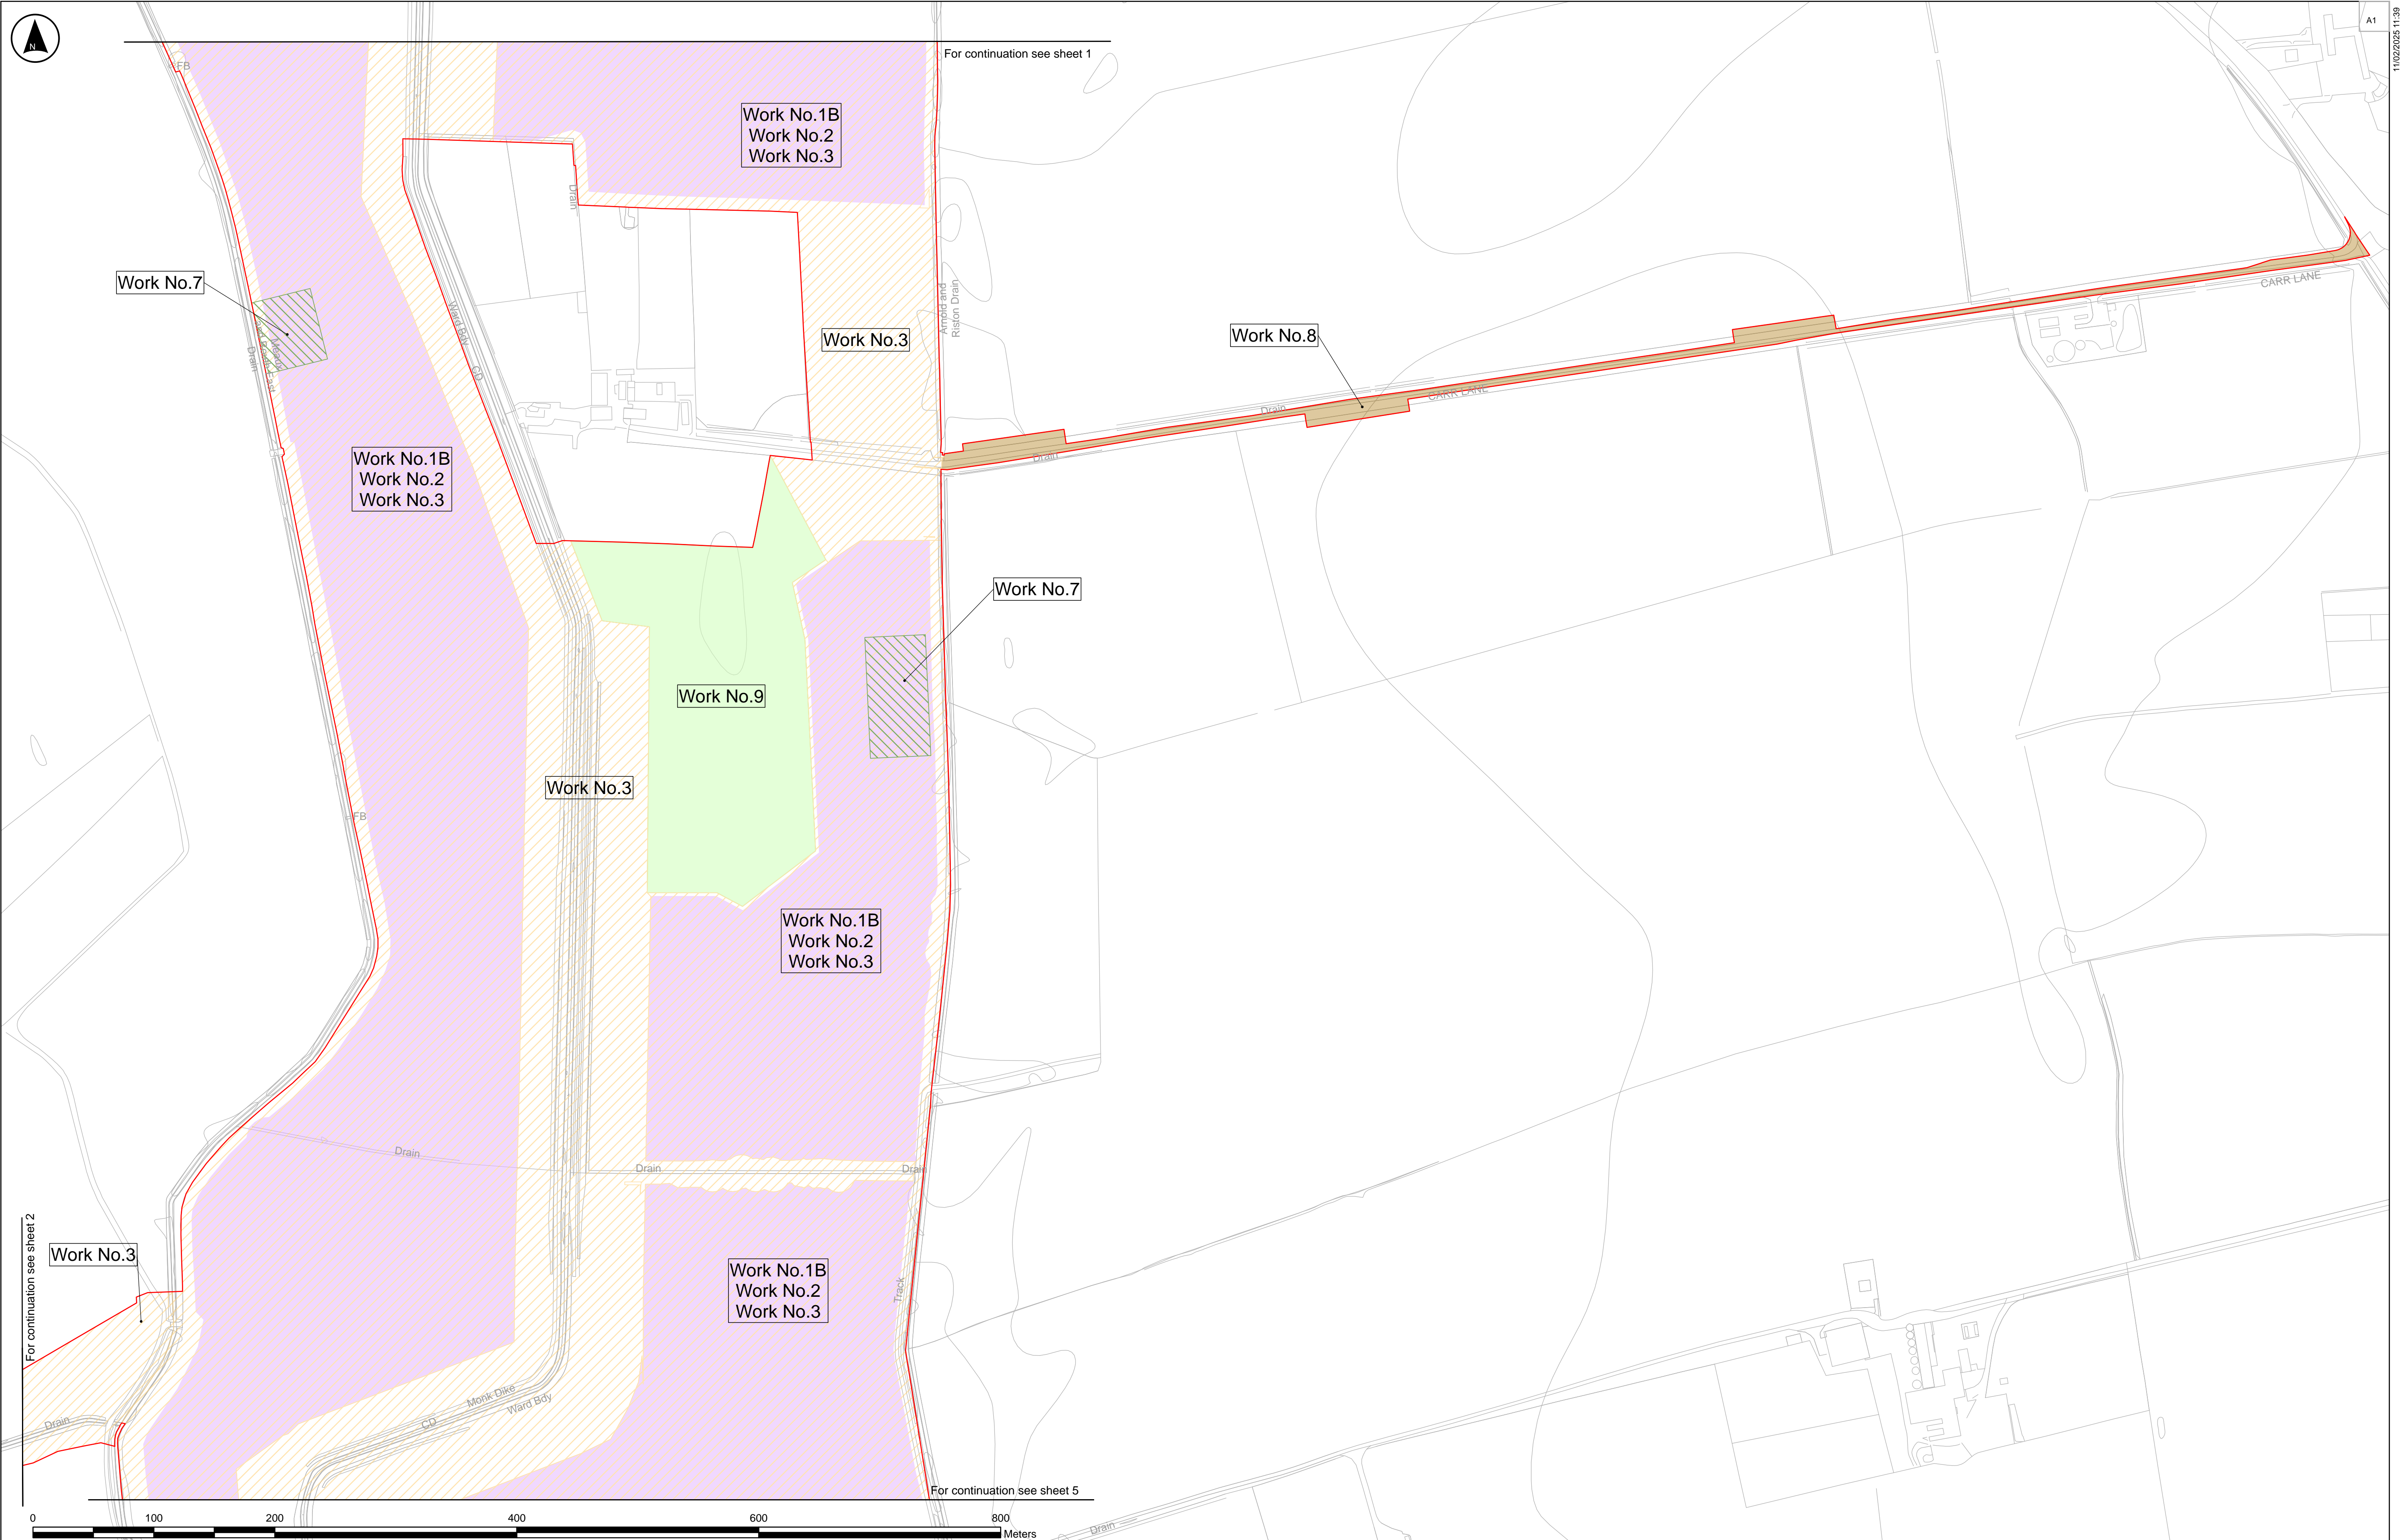

**Key**

Order Limits

Limits of Deviation

- Work No.1 and Work No.2
- Work No.3
- Work No.7
- Work No.8
- Work No.9

The Base mapping is based upon Ordnance Survey (OS) data. Reproduced by permission of Ordnance Survey on behalf of HMSO. © Crown copyright and database right 2024. All rights reserved. Ordnance Survey licence number 0100031673. Esri, CGIAR, USGS, Sources: Esri, TomTom, Garmin, FAO, NOAA, USGS, © OpenStreetMap contributors, and the GIS User Community

**Notes:**

1. These works show the Order Limits and the works comprised in the authorised developed, which are described in Schedule 1 (Authorised Development) of the draft Development Consent Order.

2. These plans should be read in conjunction with the Land plans [EN010157/APP/2.4].

3. The proposed works will be subject to detailed design development. Any changes will be limited to being within the Order Limits and subject to the requirements of Schedule 2 to the Development Consent Order [EN010157/APP/3.1].

4. These plans show some works taking place in combination with each other on the same area of land. The Applicant seeks authorisation for any combination of the Work Nos. shown within that area (including on insets).

5. The Limits of Deviation for Work No. 7 (temporary construction and decommissioning compounds) are shown in combination with other numbered works. This signifies that the Applicant seeks authorisation to construct the other Work Nos. indicated within that combined Limit of Deviation (or as shown in inset) once the temporary construction laydown area comprised in Work No.7 is no longer required.

P01	10/02/2025	NH	SK	KC	ND
Rev	Date	By	Chkd	Appd	Authd

Client

Designer


Project Name  
**Peartree Hill Solar Farm**

Drawing Title  
**Work Plan**

Sheet 3 of 17

Scale at A1	Coordinate System:
1:2500	British National Grid
Status	
DCO Application	
Infrastructure Planning (Applications: Prescribed Forms and Procedure) Regulations 2009 5(2)(j).	
PIRS Number	Rev
EN010157/APP/2.2	P01
Drawing Name	
080_ARDG_PHSF_LAND PLANS	



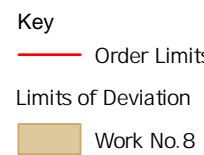

The Base mapping is based upon Ordnance Survey (OS) data. Reproduced by permission of Ordnance Survey on behalf of HMSO. © Crown copyright and database right 2024. All rights reserved. Ordnance Survey licence number 0100031673. Esri, CGIAR, USGS, Sources: Esri, TomTom, Garmin, FAO, NOAA, USGS, © OpenStreetMap contributors, and the GIS User Community

1. These works show the Order Limits and the works comprised in the authorised development, which are described in Schedule 1 (Authorised Development) of the Environmental Protection Act 1990. These works should be read in conjunction with the Land plans (EN10157/APP/24).
2. The proposed works will be subject to detailed design development. Any changes will be limited to being within the Order Limits and subject to the requirements of Schedule 2 to the Development Consent Order (EN10157/APP/24).
3. These plans show some works taking place in combination with each other on the same area of the Land. The Applicant seeks authorisation for any combination of the works shown on the Land plans.
4. The 5 Limits of Deviation for Work No. 7 (temporary construction and deconstruction compounds) are shown in combination with other numbered works. The Applicant seeks authorisation for any combination of the works shown on the Land plans. The 5 Limits of Deviation for Work No. 8 (other Work Nos. indicated within that combined Limit of Deviation (or as shown in inset) once the temporary construction laydown area comprised in Work No. 7 is no longer

Client

**RWE**



---

Designer

**Ardent**

Scale at A1	Coordinate System:	
1:2500	British National Grid	
Status		
DCO Application		
Infrastructure Planning (Applications: Prescribed Forms and Procedure) Regulations 2009 5(2)(j).		
PINS Number	Rev	
EN010157/APP/2.2	P01	
Drawing Name		
080_ARDG_PHSF_LAND PLANS		



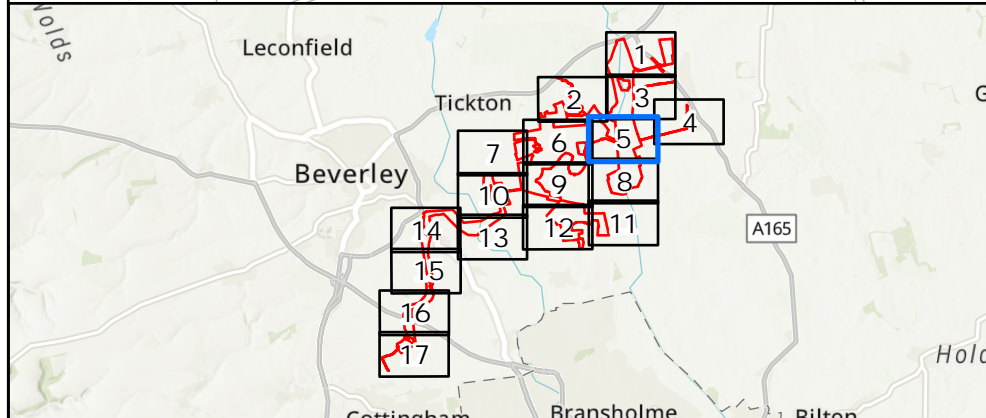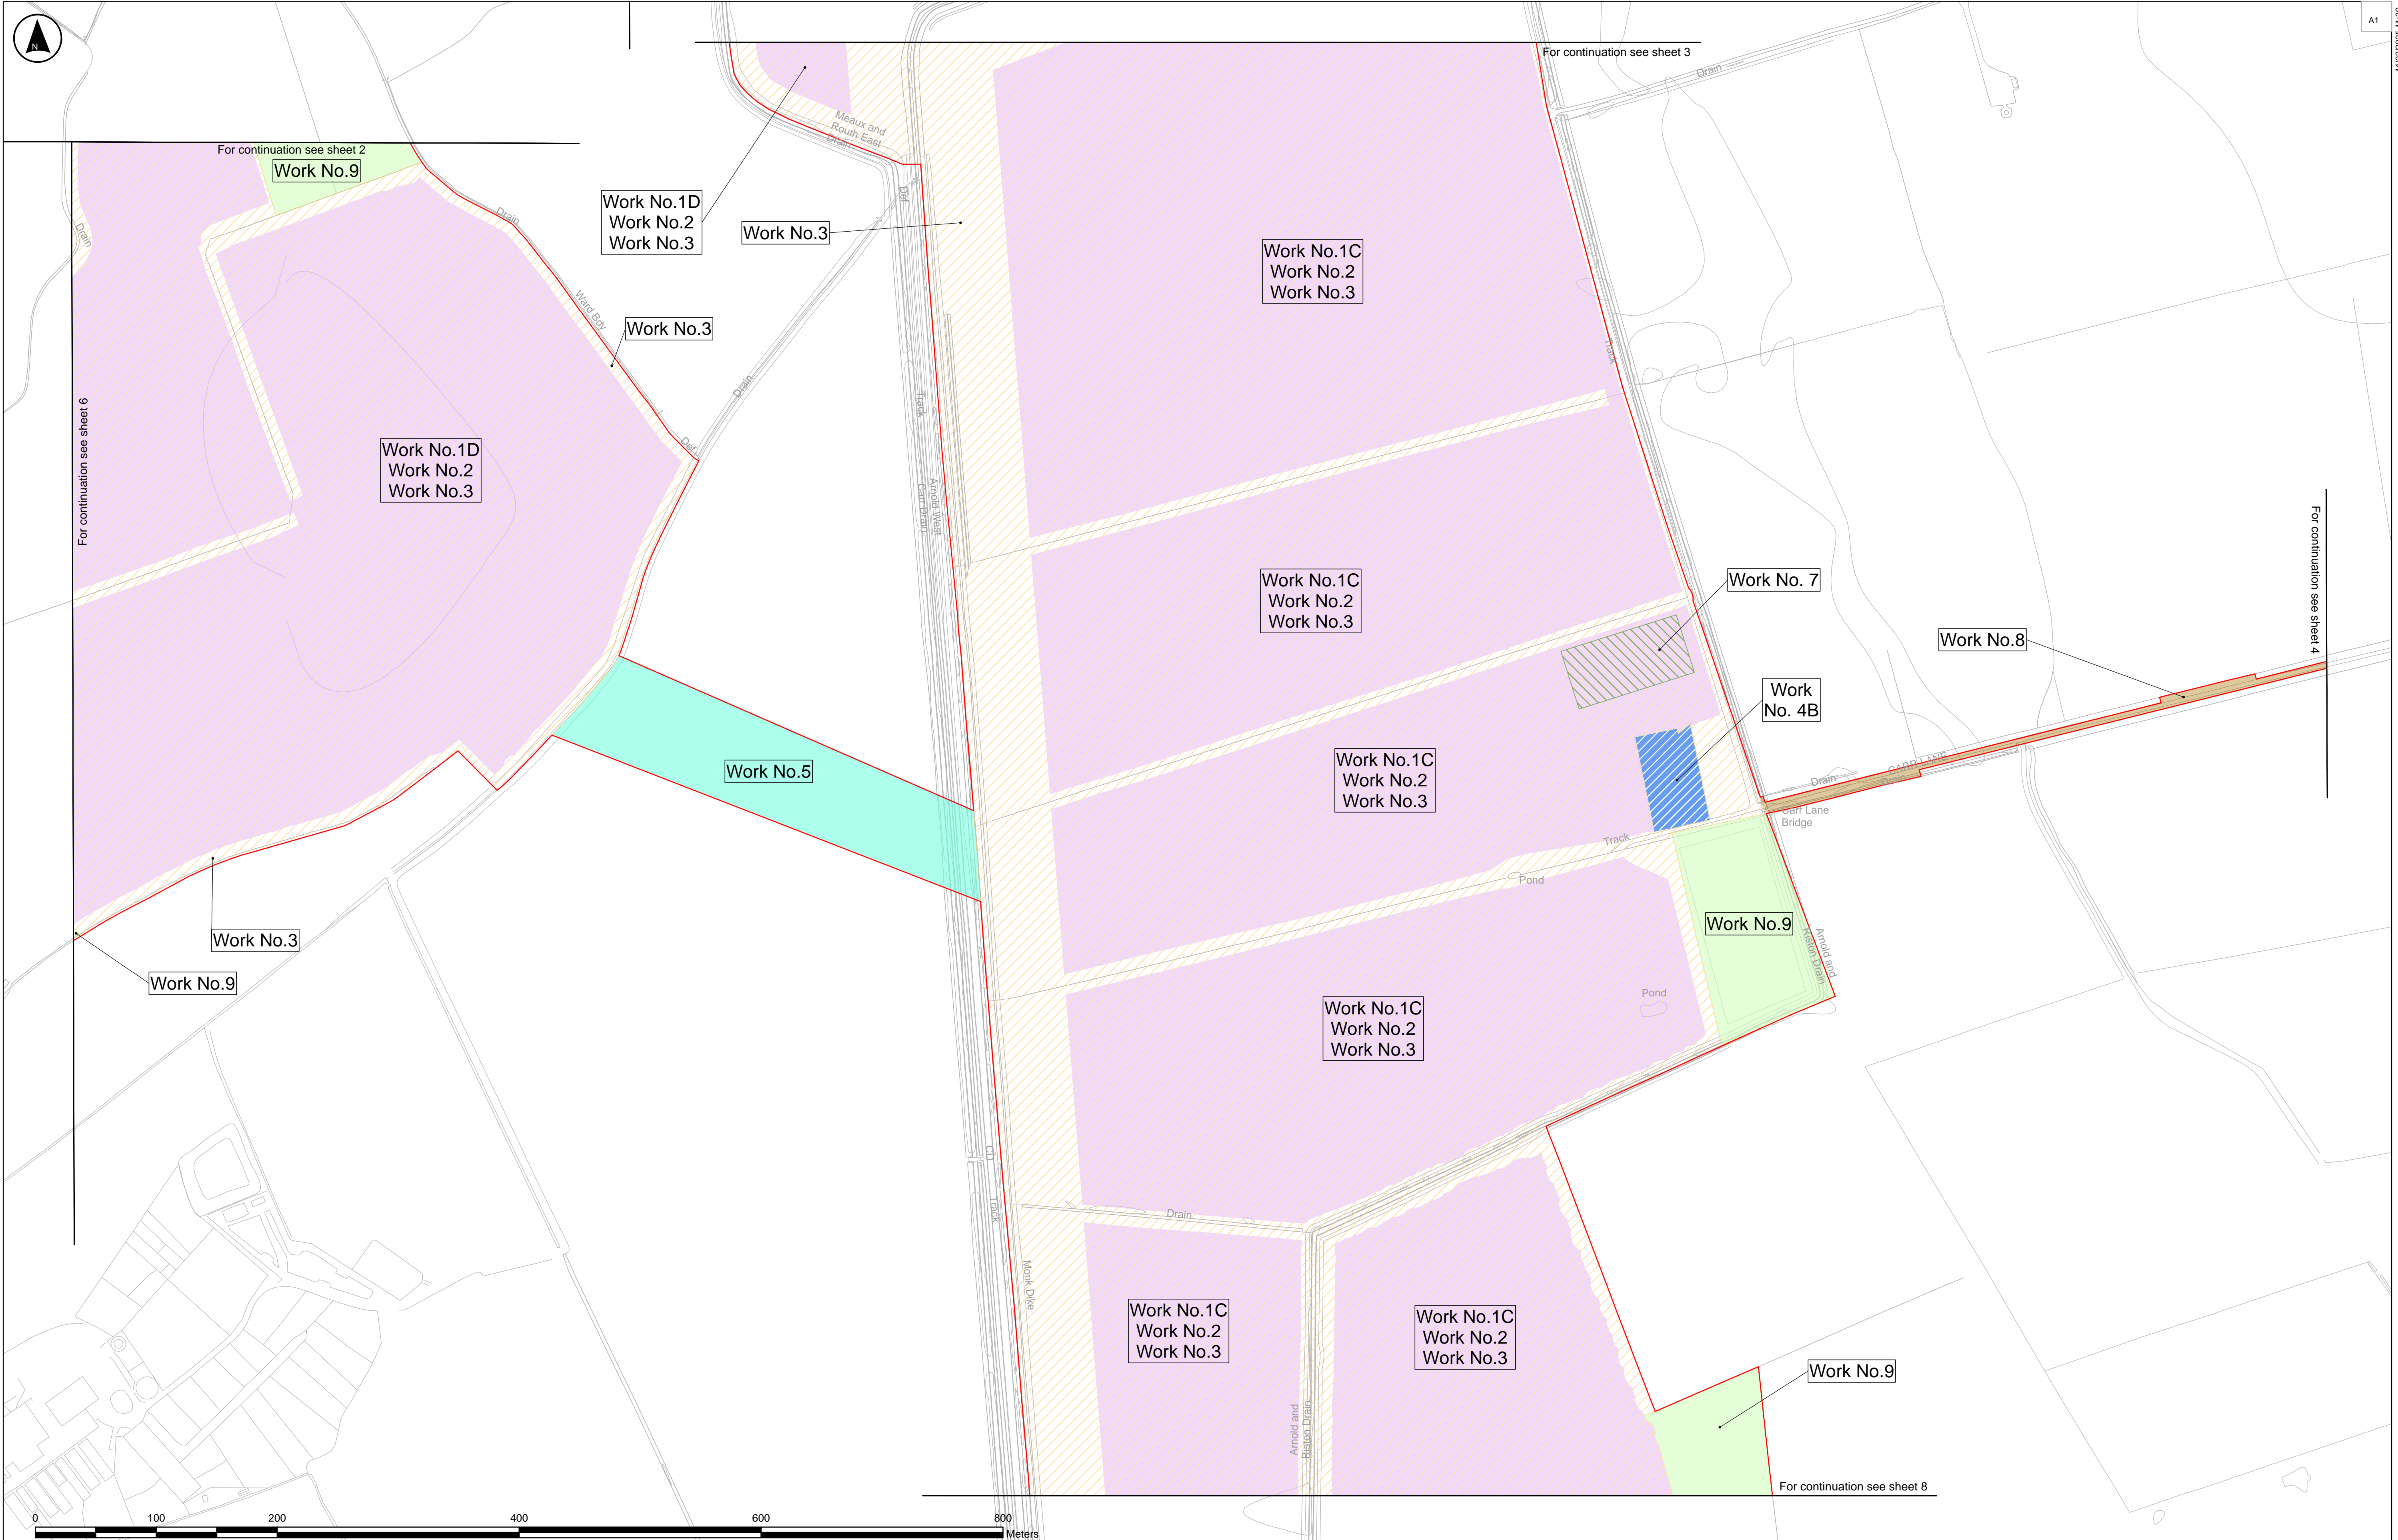

**Key**

Order Limits

Limits of Deviation

Work No. 1 and Work No. 2

Work No. 3

Work No. 4

Work No. 5

Work No. 7

Work No. 8

Work No. 9

Notes:

1. These works show the Order Limits and the works comprised in the authorised development, which are described in Schedule 1 (Authorised Development) of the draft Development Consent Order.

2. These plans should be read in conjunction with the Land plans [EN010157/APP/2.4].

3. The proposed works will be subject to detailed design development. Any changes will be limited to being within the Order Limits and subject to the requirements of Schedule 2 to the Development Consent Order [EN010157/APP/3.1].

4. These plans show some works taking place in combination with each other on the same area of land. The Applicant seeks authorisation for any combination of the Work Nos. shown within that area (including on insets).

5. The Limits of Deviation for Work No. 7 (temporary construction and decommissioning compounds) are shown in combination with other numbered works. This signifies that the Applicant seeks authorisation to construct the other Work Nos. indicated within that combined Limit of Deviation (or as shown in inset) once the temporary construction laydown area comprised in Work No. 7 is no longer required.

P01	10/02/2025	NH	SK	KC	ND
Rev	Date	By	Chkd	Appd	Authd

Client

**RWE**

Designer

**Ardent**

Project Name

**Peartree Hill Solar Farm**

Drawing Title

**Work Plan**



Sheet 5 of 17

Scale at A1	Coordinate System:
1:2500	British National Grid
Status	
DCO Application	
Infrastructure Planning (Applications: Prescribed Forms and Procedure) Regulations 2009 5(2)(j).	
PIRS Number	Rev
EN010157/APP/2.2	P01
Drawing Name	
080_ARDG_PHSF_LAND PLANS	







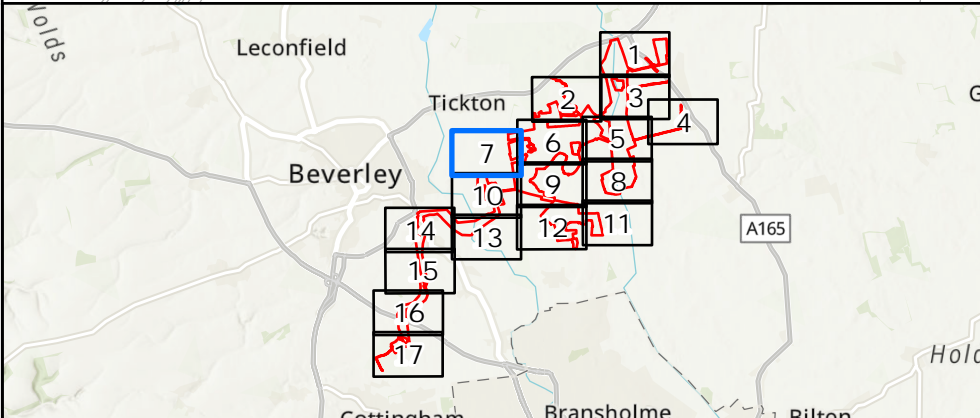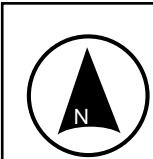

**Key**

Order Limits

Limits of Deviation

Work No. 1 and Work No. 2

Work No. 3

Work No. 9

The Base mapping is based upon Ordnance Survey (OS) data. Reproduced by permission of Ordnance Survey on behalf of HMSO. © Crown copyright and database right 2024. All rights reserved. Ordnance Survey licence number 0100031673. Esri, CGIAR, USGS, Sources: Esri, TomTom, Garmin, FAO, NOAA, USGS, © OpenStreetMap contributors, and the GIS User Community

**Notes:**

1. These works show the Order Limits and the works comprised in the authorised developed, which are described in Schedule 1 (Authorised Development) of the draft Development Consent Order.

2. These plans should be read in conjunction with the Land plans [EN010157/APP/ 2.4].

3. The proposed works will be subject to detailed design development. Any changes will be limited to being within the Order Limits and subject to the requirements of Schedule 2 to the Development Consent Order [EN010157/APP/ 3.1].

4. These plans show some works taking place in combination with each other on the same area of land. The Applicant seeks authorisation for any combination of the Work Nos. shown within that area (including on insets).

5. The Limits of Deviation for Work No. 7 (temporary construction and decommissioning compounds) are shown in combination with other numbered works. This signifies that the Applicant seeks authorisation to construct the other Work Nos. indicated within that combined Limit of Deviation (or as shown in inset) once the temporary construction laydown area comprised in Work No. 7 is no longer required.

P01	10/02/2025	NH	SK	KC	ND
Rev	Date	By	Chkd	Appd	Authd

Client

**RWE**

Designer

**Ardent**

Project Name

**Peartree Hill Solar Farm**



Drawing Title

**Work Plan**

Sheet 7 of 17

Scale at A1	Coordinate System:
1:2500	British National Grid
Status	
DCO Application	
Infrastructure Planning (Applications: Prescribed Forms and Procedure) Regulations 2008(2)(j).	
PIRS Number	Rev
EN010157/APP/2.2	P01
Drawing Name	
080_ARDG_PHSF_LAND PLANS	



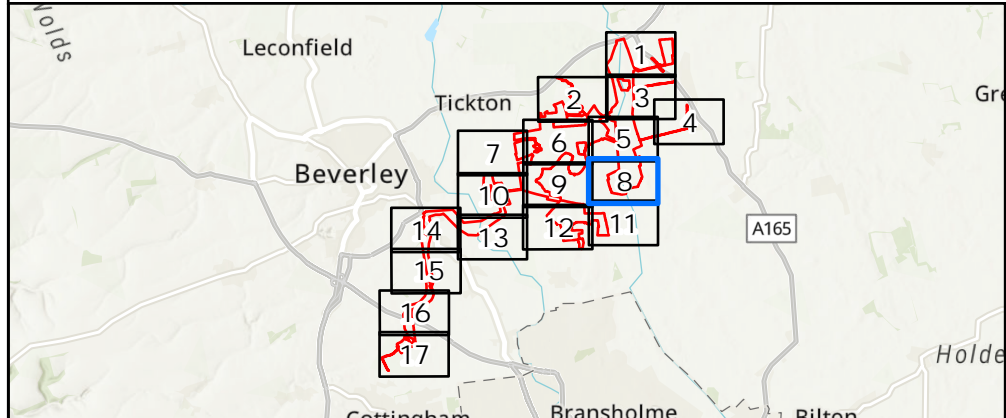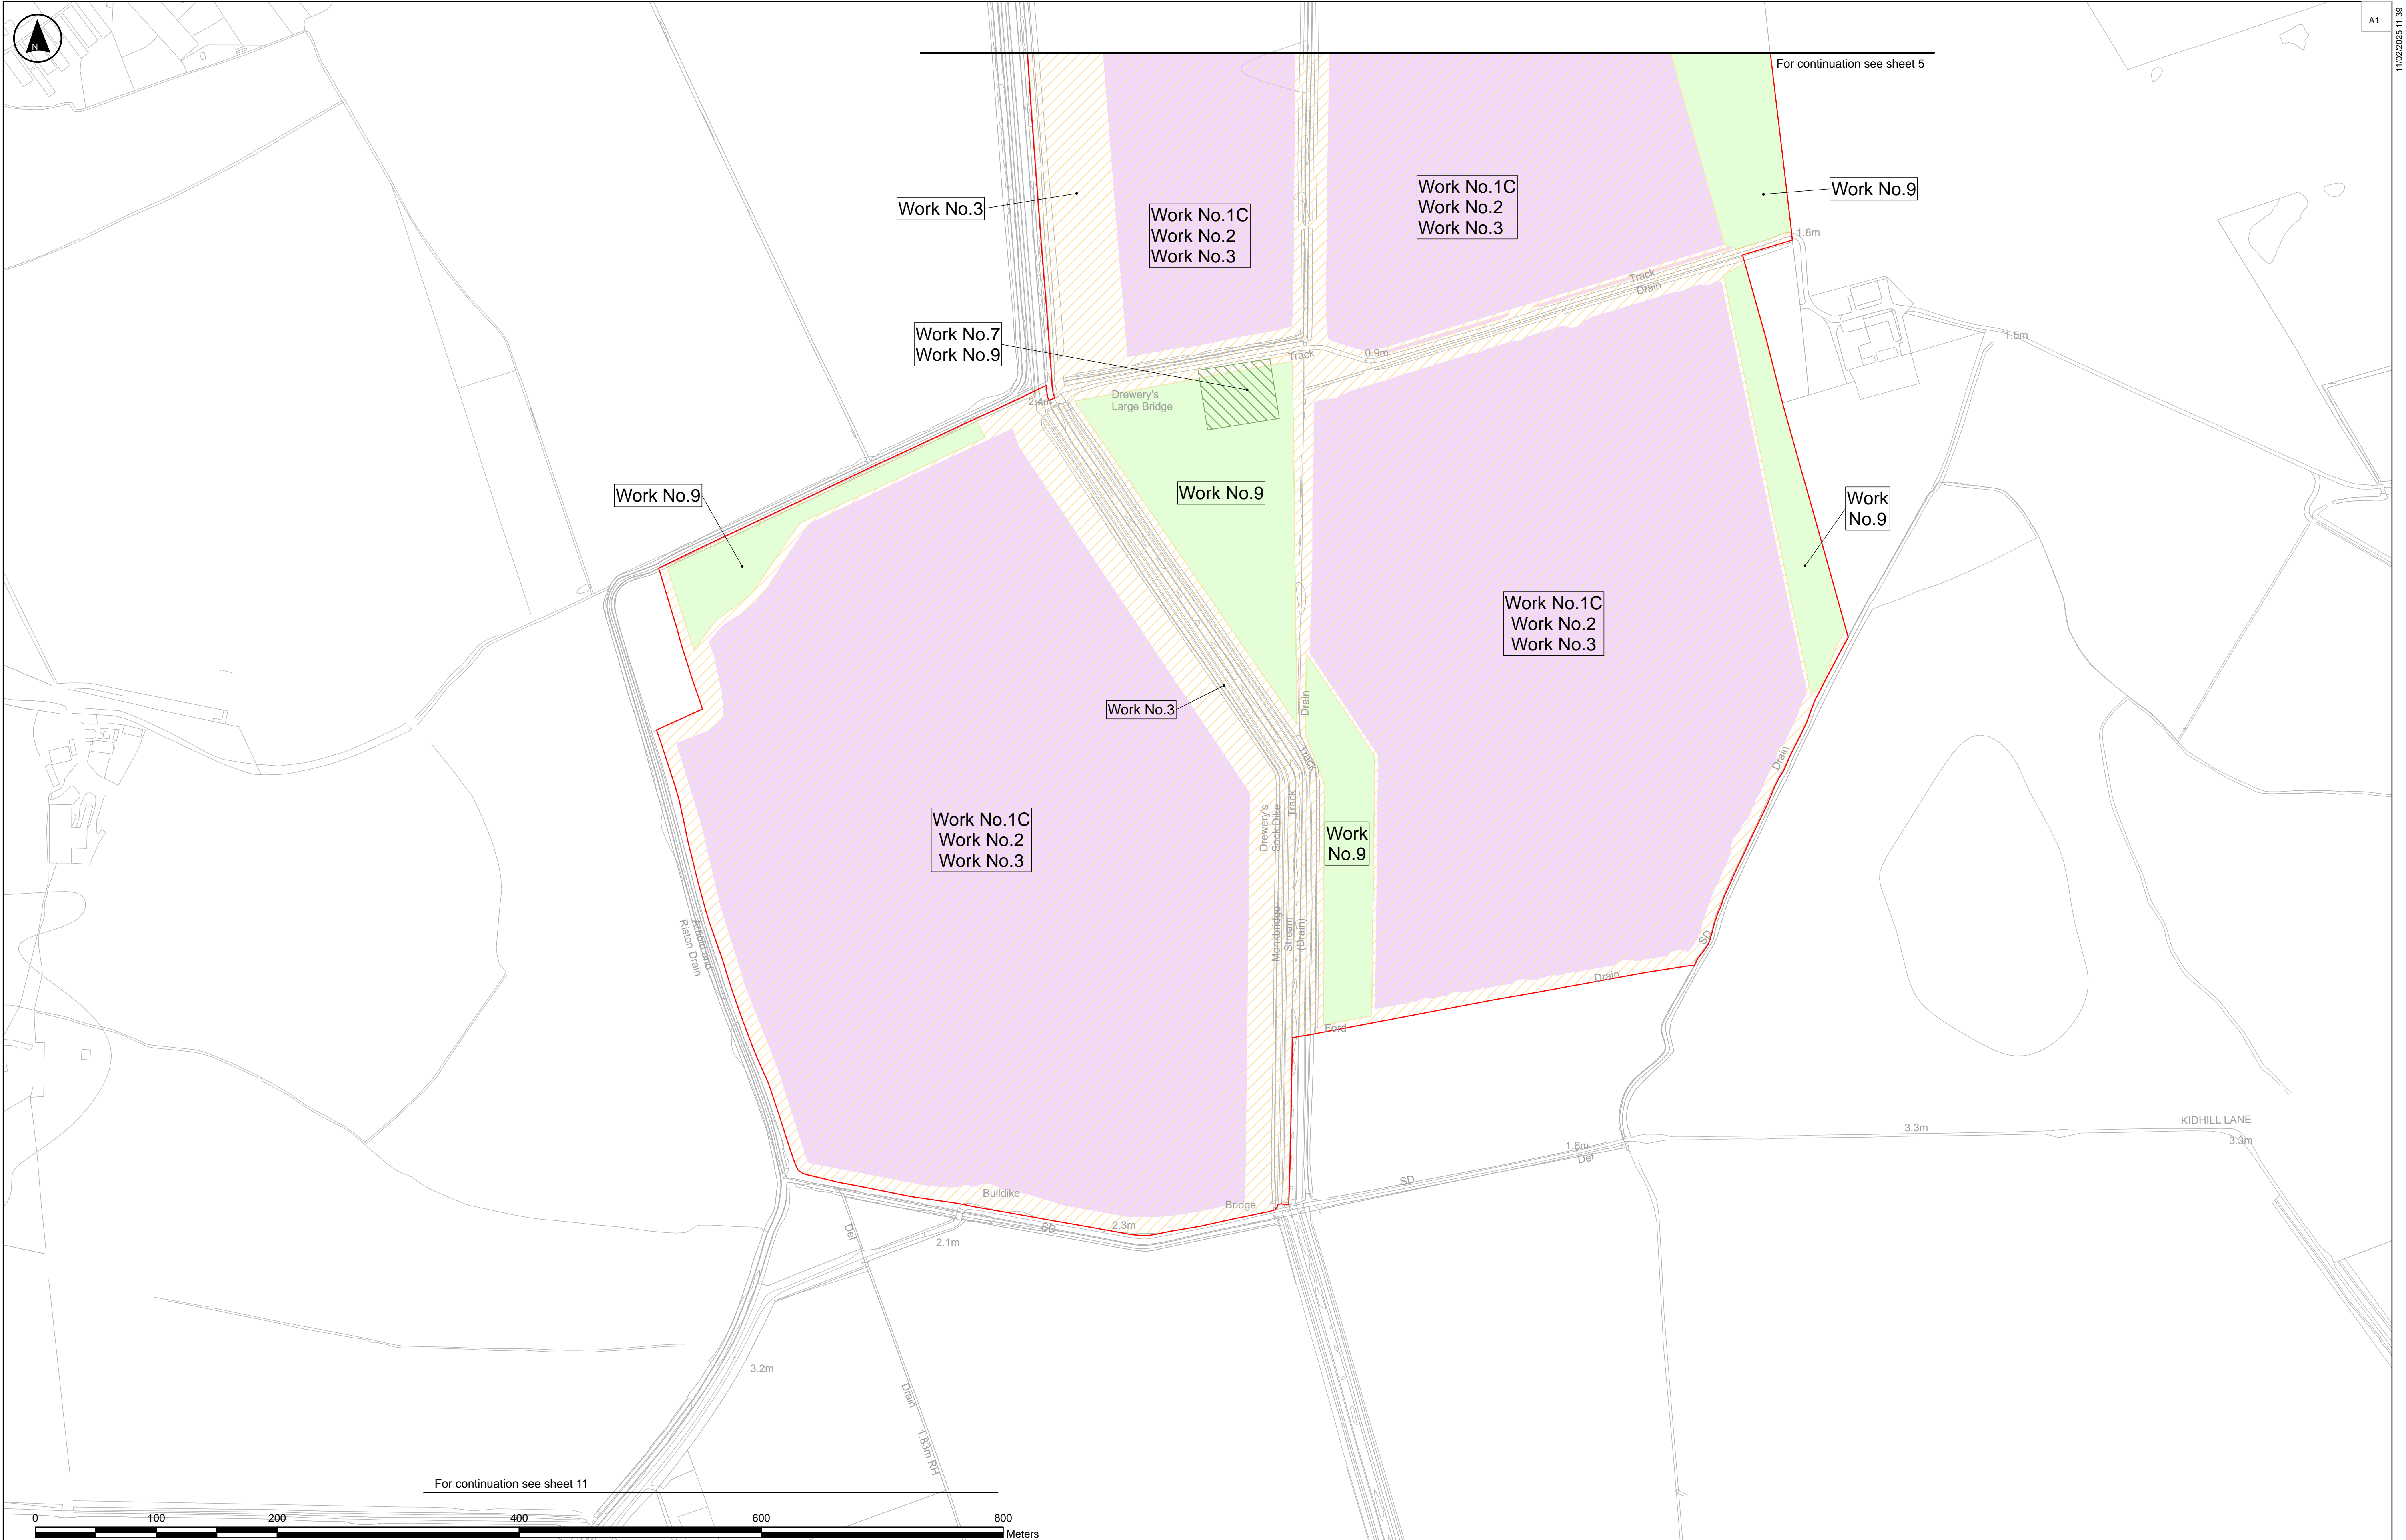

**Key**

Order Limits

Limits of Deviation

- Work No.1 and Work No.2
- Work No.3
- Work No.7
- Work No.9

The Base mapping is based upon Ordnance Survey (OS) data. Reproduced by permission of Ordnance Survey on behalf of HMSO. © Crown copyright and database right 2024. All rights reserved. Ordnance Survey licence number 0100031673. Esri, CIGAR, USGS, Sources: Esri, TomTom, Garmin, FAO, NOAA, USGS, © OpenStreetMap contributors, and the GIS User Community

**Notes:**

1. These works show the Order Limits and the works comprised in the authorised developed, which are described in Schedule 1 (Authorised Development) of the draft Development Consent Order.

2. These plans should be read in conjunction with the Land plans [EN010157/APP/2.4].

3. The proposed works will be subject to detailed design development. Any changes will be limited to being within the Order Limits and subject to the requirements of Schedule 2 to the Development Consent Order [EN010157/APP/3.1].

4. These plans show some works taking place in combination with each other on the same area of land. The Applicant seeks authorisation for any combination of the Work Nos. shown within that area (including on insets).

5. The Limits of Deviation for Work No. 7 (temporary construction and decommissioning compounds) are shown in combination with other numbered works. This signifies that the Applicant seeks authorisation to construct the other Work Nos. indicated within that combined Limit of Deviation (or as shown in inset) once the temporary construction laydown area comprised in Work No.7 is no longer required.

P01	10/02/2025	NH	SK	KC	ND
Rev	Date	By	Chkd	Appd	Authd

Client

**RWE**

Designer

**Ardent**




Project Name  
**Peartree Hill Solar Farm**

Drawing Title  
**Work Plan**

Sheet 8 of 17

Scale at A1 1:2500	Coordinate System: British National Grid
Status DCO Application	
Infrastructure Planning (Applications: Prescribed Forms and Procedure) Regulations 2009 5(2)(j).	
PIRS Number EN010157/APP/2.2	Rev P01
Drawing Name 080_ARDG_PHSF_LAND PLANS	



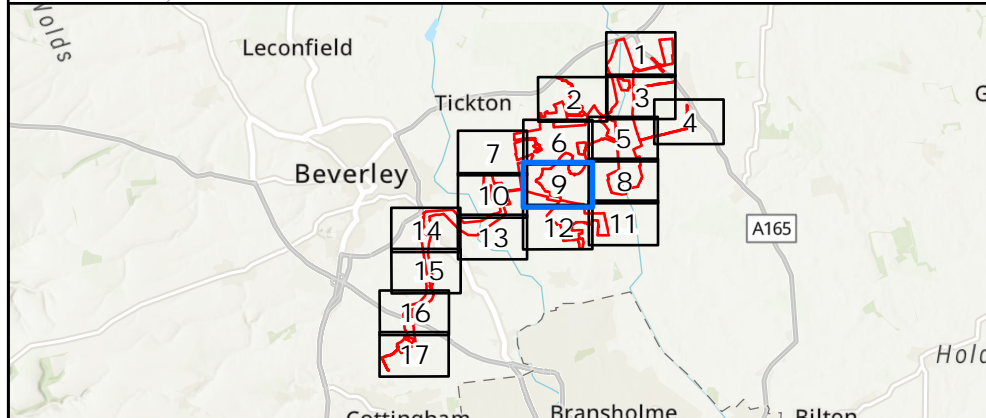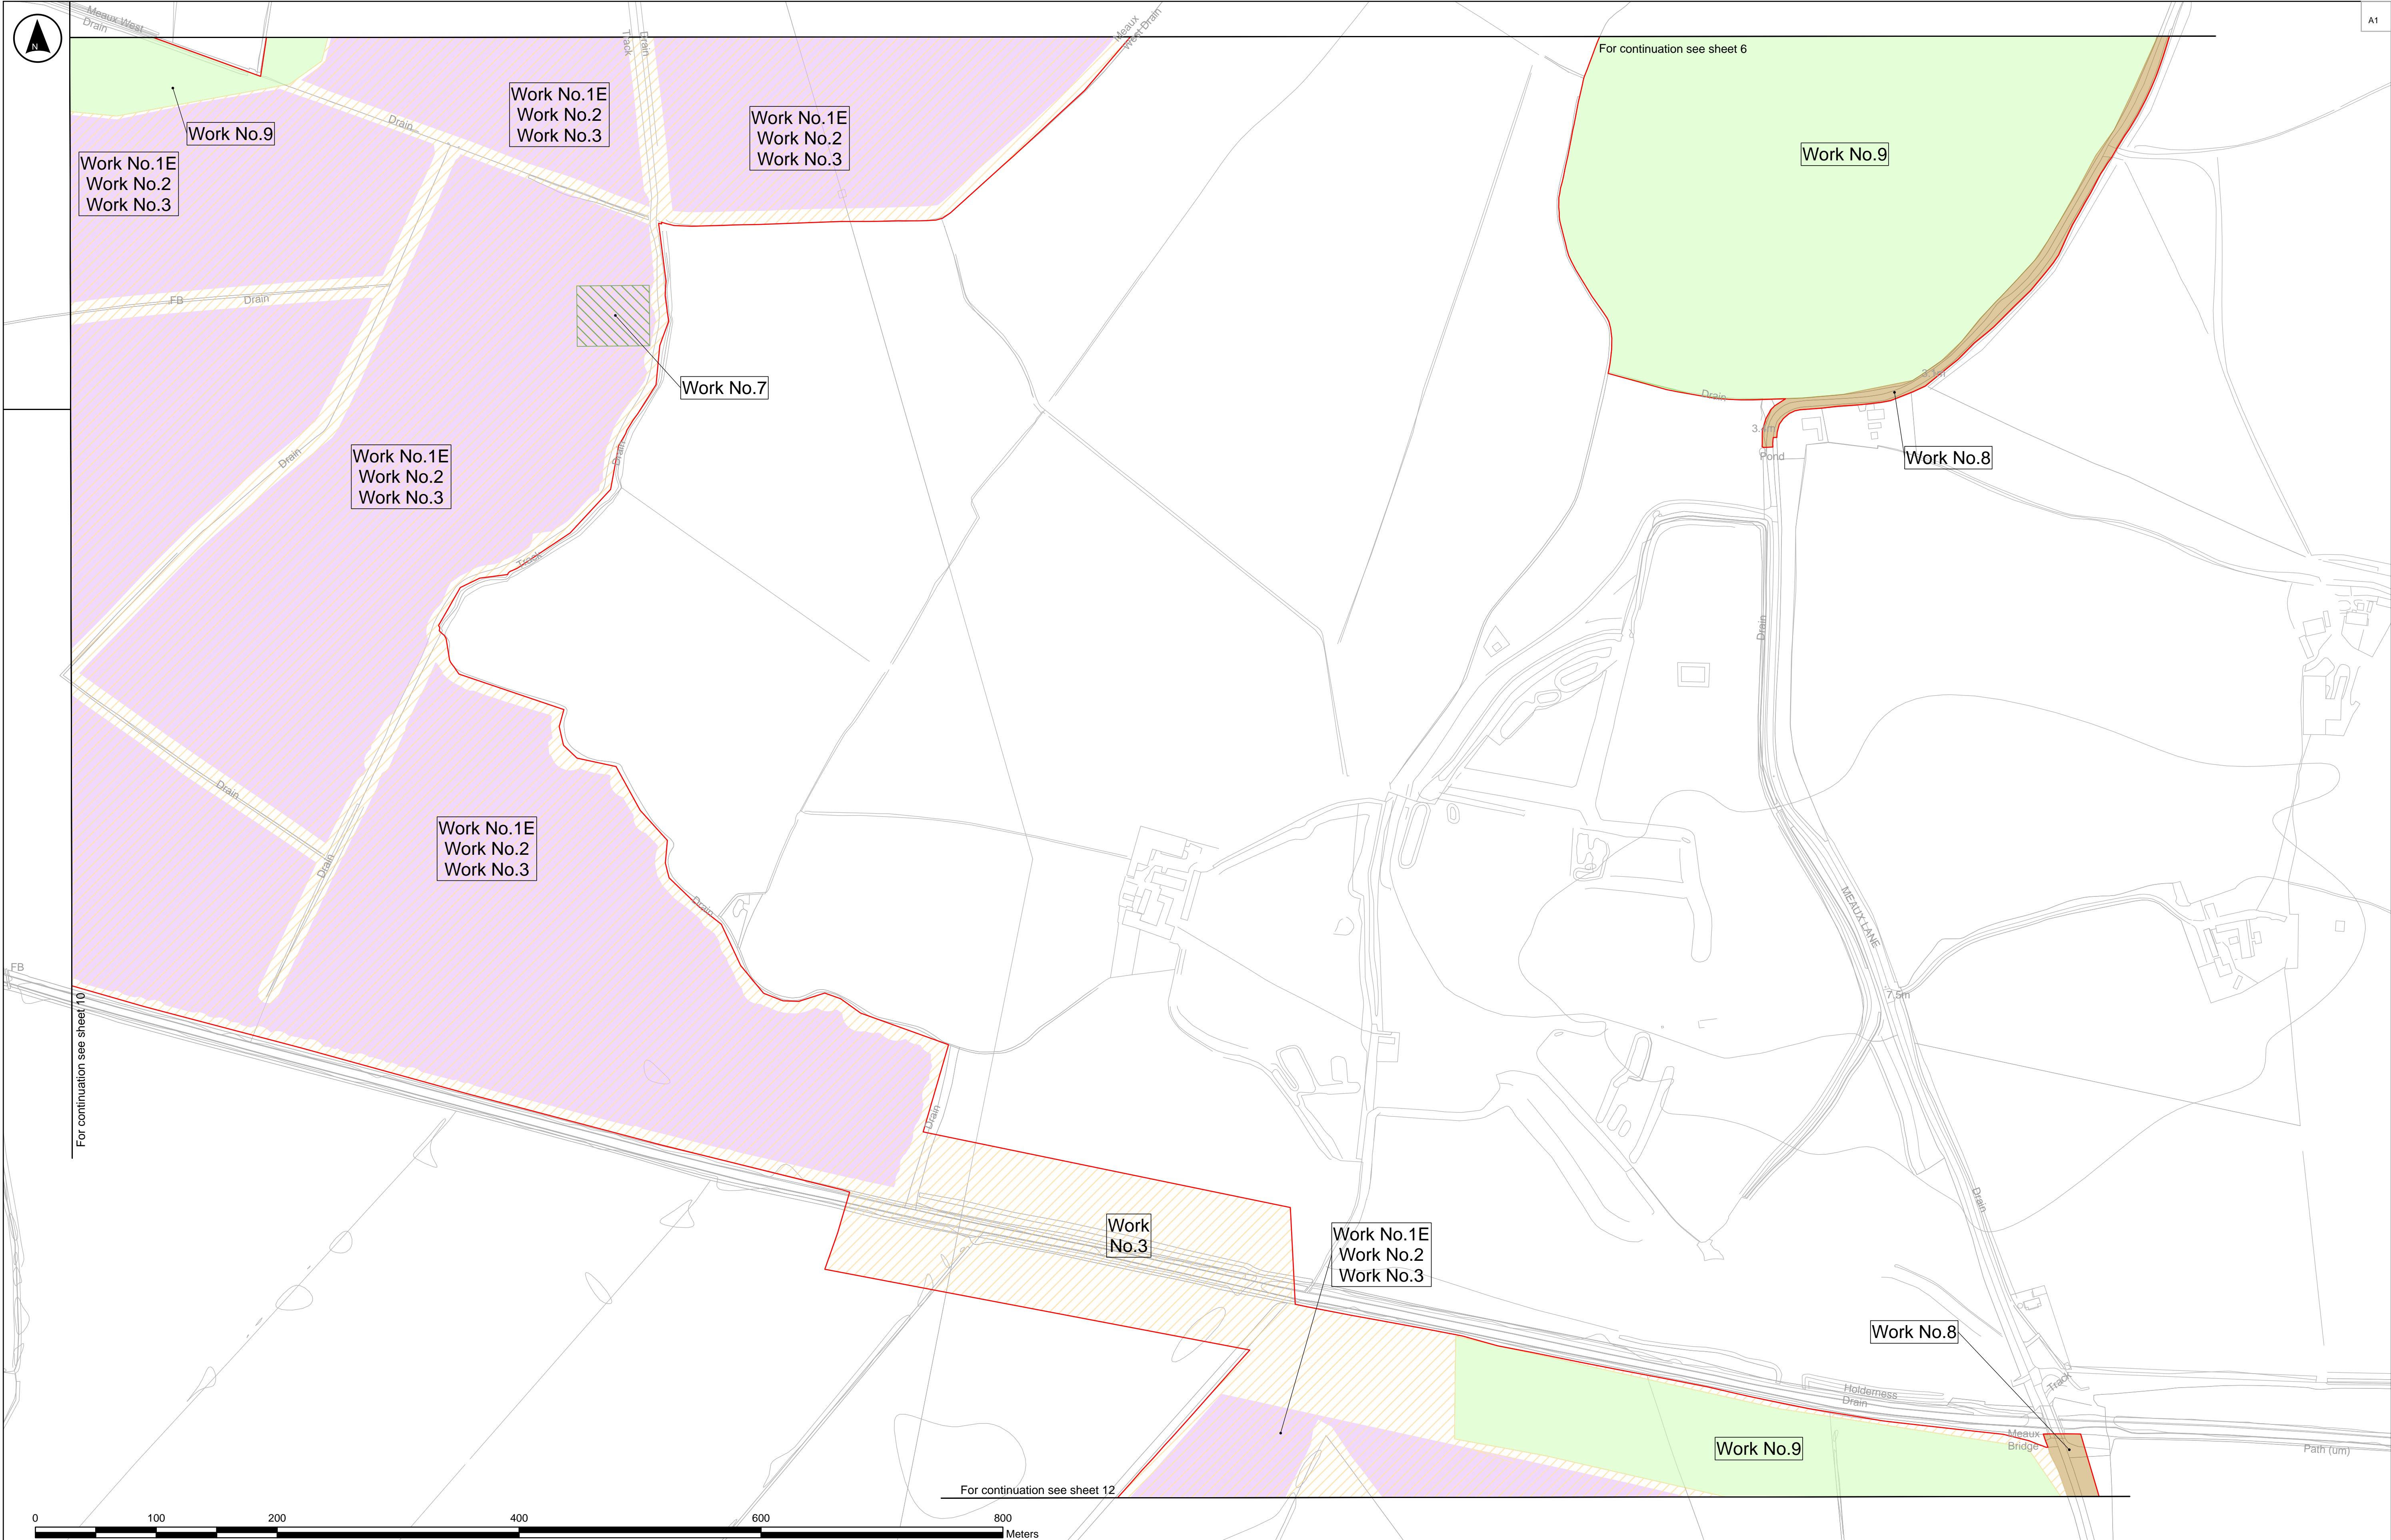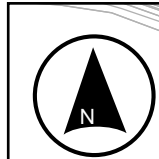

Key	
	Order Limits
	Limits of Deviation
	Work No. 1 and Work No. 2
	Work No. 3
	Work No. 7
	Work No. 8
	Work No. 9

The Base mapping is based upon Ordnance Survey (OS) data. Reproduced by permission of Ordnance Survey on behalf of HMSO. © Crown copyright and database right 2024. All rights reserved. Ordnance Survey licence number 0100031673. Esri, CGIAIR, USGS, Sources: Esri, TomTom, Garmin, FAO, NOAA, USGS, © OpenStreetMap contributors, and the GIS User Community

Notes:

1. These works show the Order Limits and the works comprised in the authorised development, which are described in Schedule 1 (Authorised Development) of the draft Development Consent Order.

2. These plans should be read in conjunction with the Land plans [EN010157/APP/2.4].

3. The proposed works will be subject to detailed design development. Any changes will be limited to being within the Order Limits and subject to the requirements of Schedule 2 to the Development Consent Order [EN010157/APP/3.1].

4. These plans show some works taking place in combination with each other on the same area of land. The Applicant seeks authorisation for any combination of the Work Nos. shown within that area (including on insets).

5. The Limits of Deviation for Work No. 7 (temporary construction and decommissioning compounds) are shown in combination with other numbered works. This signifies that the Applicant seeks authorisation to construct the other Work Nos. indicated within that combined Limit of Deviation (or as shown in inset) once the temporary construction laydown area comprised in Work No. 7 is no longer required.

P01	10/02/2025	NH	SK	KC	ND
Rev	Date	By	Chkd	Appd	Authd

Client

Designer


Project Name  
**Peartree Hill Solar Farm**

Drawing Title  
**Work Plan**

Sheet 9 of 17

Scale at A1 1:2500	Coordinate System: British National Grid
Status DCO Application	
Infrastructure Planning (Applications: Prescribed Forms and Procedure) Regulations 2009 5(2)(j).	
PIRS Number EN010157/APP/2.2	Rev P01
Drawing Name 080_ARDG_PHSF_LAND PLANS	



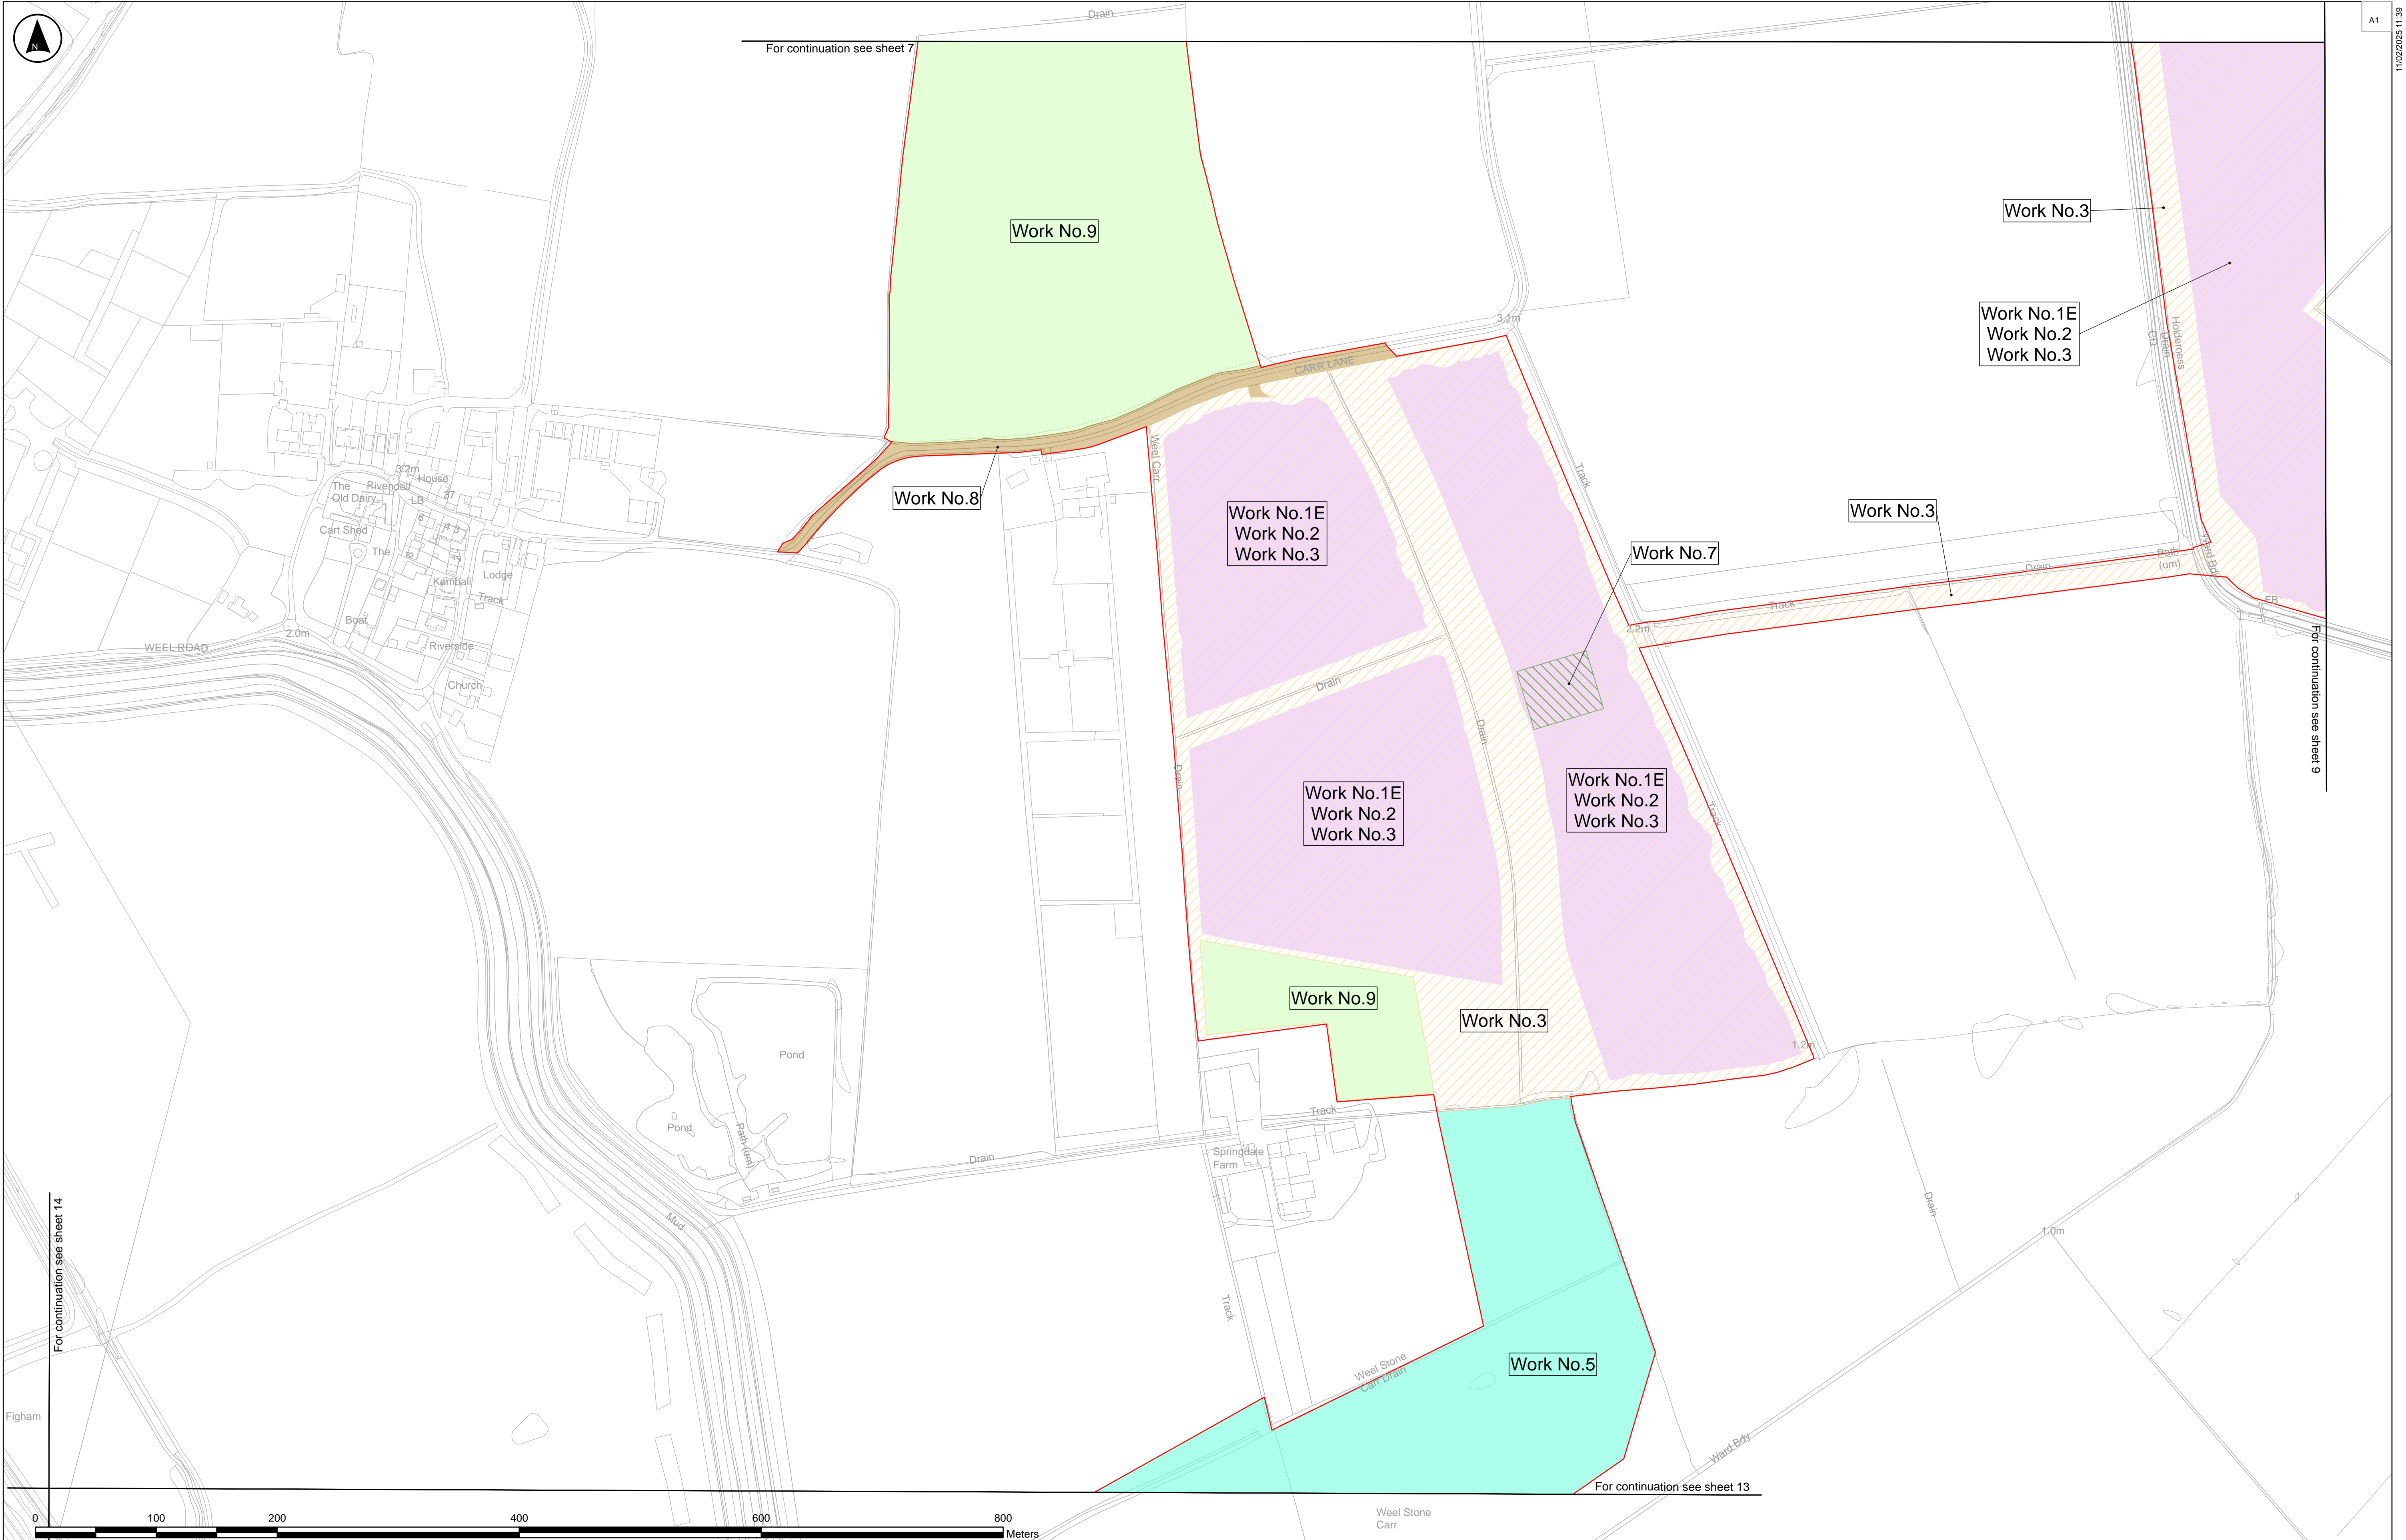

For continuation see sheet 14

**Key**

Order Limits

Limits of Deviation

Work No. 1 and Work No. 2

Work No. 3

Work No. 5

Work No. 7

Work No. 8

Work No. 9

**Notes:**

1. These works show the Order Limits and the works comprised in the authorised developed, which are described in Schedule 1 (Authorised Development) of the draft Development Consent Order.

2. These plans should be read in conjunction with the Land plans [EN010157/APP/2.4].

3. The proposed works will be subject to detailed design development. Any changes will be limited to being within the Order Limits and subject to the requirements of Schedule 2 to the Development Consent Order [EN010157/APP/3.1].

4. These plans show some works taking place in combination with each other on the same area of land. The Applicant seeks authorisation for any combination of the Work Nos. shown within that area (including on insets).

5. The Limits of Deviation for Work No. 7 (temporary construction and decommissioning compounds) are shown in combination with other numbered works. This signifies that the Applicant seeks authorisation to construct the other Work Nos. indicated within that combined Limit of Deviation (or as shown in inset) once the temporary construction laydown area comprised in Work No. 7 is no longer required.

P01	10/02/2025	NH	SK	KC	ND
Rev	Date	By	Chkd	Appd	Authd

Client

**RWE**

Designer

**Ardent**

Project Name

**Peartree Hill Solar Farm**

Drawing Title

**Work Plan**

Sheet 10 of 17

Scale at A1

1:2500

Status

DCO Application

Infrastructure Planning (Applications: Prescribed Forms and Procedure) Regulations 2008 5(2)(j)).

PNIS Number

EN010157/APP/2.2

Drawing Name

080\_ARDG\_PHSF\_LAND PLANS


Coordinate System:

British National Grid

Rev

P01



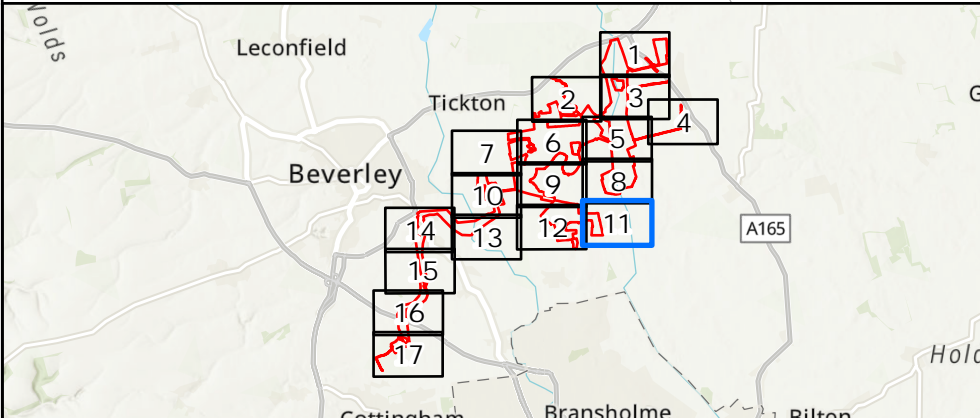

**Key**

- Order Limits
- Limits of Deviation
- Work No. 1 and Work No. 2
- Work No. 3

The Base mapping is based upon Ordnance Survey (OS) data. Reproduced by permission of Ordnance Survey on behalf of HMSO. © Crown copyright and database right 2024. All rights reserved. Ordnance Survey licence number 0100031673. Esri, CIGAR, USGS, Sources: Esri, TomTom, Garmin, FAO, NOAA, USGS, © OpenStreetMap contributors, and the GIS User Community

**Notes:**

1. These works show the Order Limits and the works comprised in the authorised developed, which are described in Schedule 1 (Authorised Development) of the draft Development Consent Order.

2. These plans should be read in conjunction with the Land plans [EN010157/APP/2.4].

3. The proposed works will be subject to detailed design development. Any changes will be limited to being within the Order Limits and subject to the requirements of Schedule 2 to the Development Consent Order [EN010157/APP/3.1].

4. These plans show some works taking place in combination with each other on the same area of land. The Applicant seeks authorisation for any combination of the Work Nos. shown within that area (including on insets).

5. The Limits of Deviation for Work No. 7 (temporary construction and decommissioning compounds) are shown in combination with other numbered works. This signifies that the Applicant seeks authorisation to construct the other Work Nos. indicated within that combined Limit of Deviation (or as shown in inset) once the temporary construction laydown area comprised in Work No. 7 is no longer required.

P01	10/02/2025	NH	SK	KC	ND
Rev	Date	By	Chkd	Appd	Authd

Client

**RWE**

Designer




**Ardent**

Project Name  
**Peartree Hill Solar Farm**

Drawing Title  
**Work Plan**  
  
**Sheet 11 of 17**

Scale at A1 1:2500	Coordinate System: British National Grid
Status DCO Application	
Infrastructure Planning (Applications: Prescribed Forms and Procedure) Regulations 2009 5(2)(j)).	
PIRS Number EN010157/APP/2.2	Rev P01
Drawing Name 080_ARDG_PHSF_LAND PLANS	



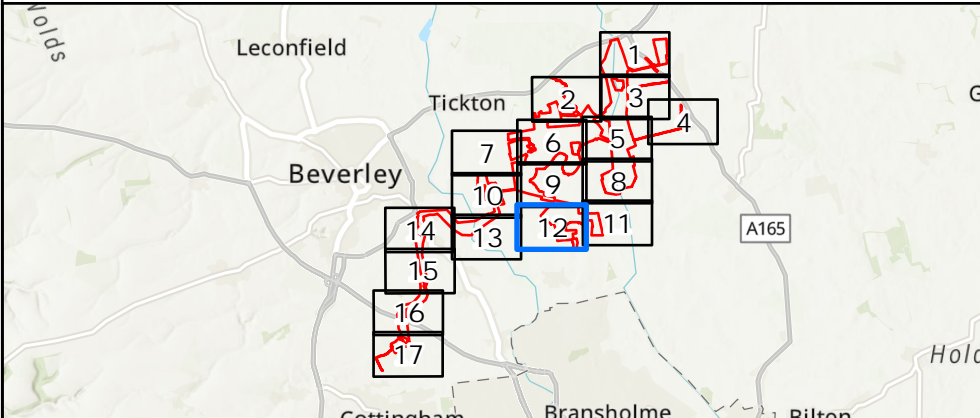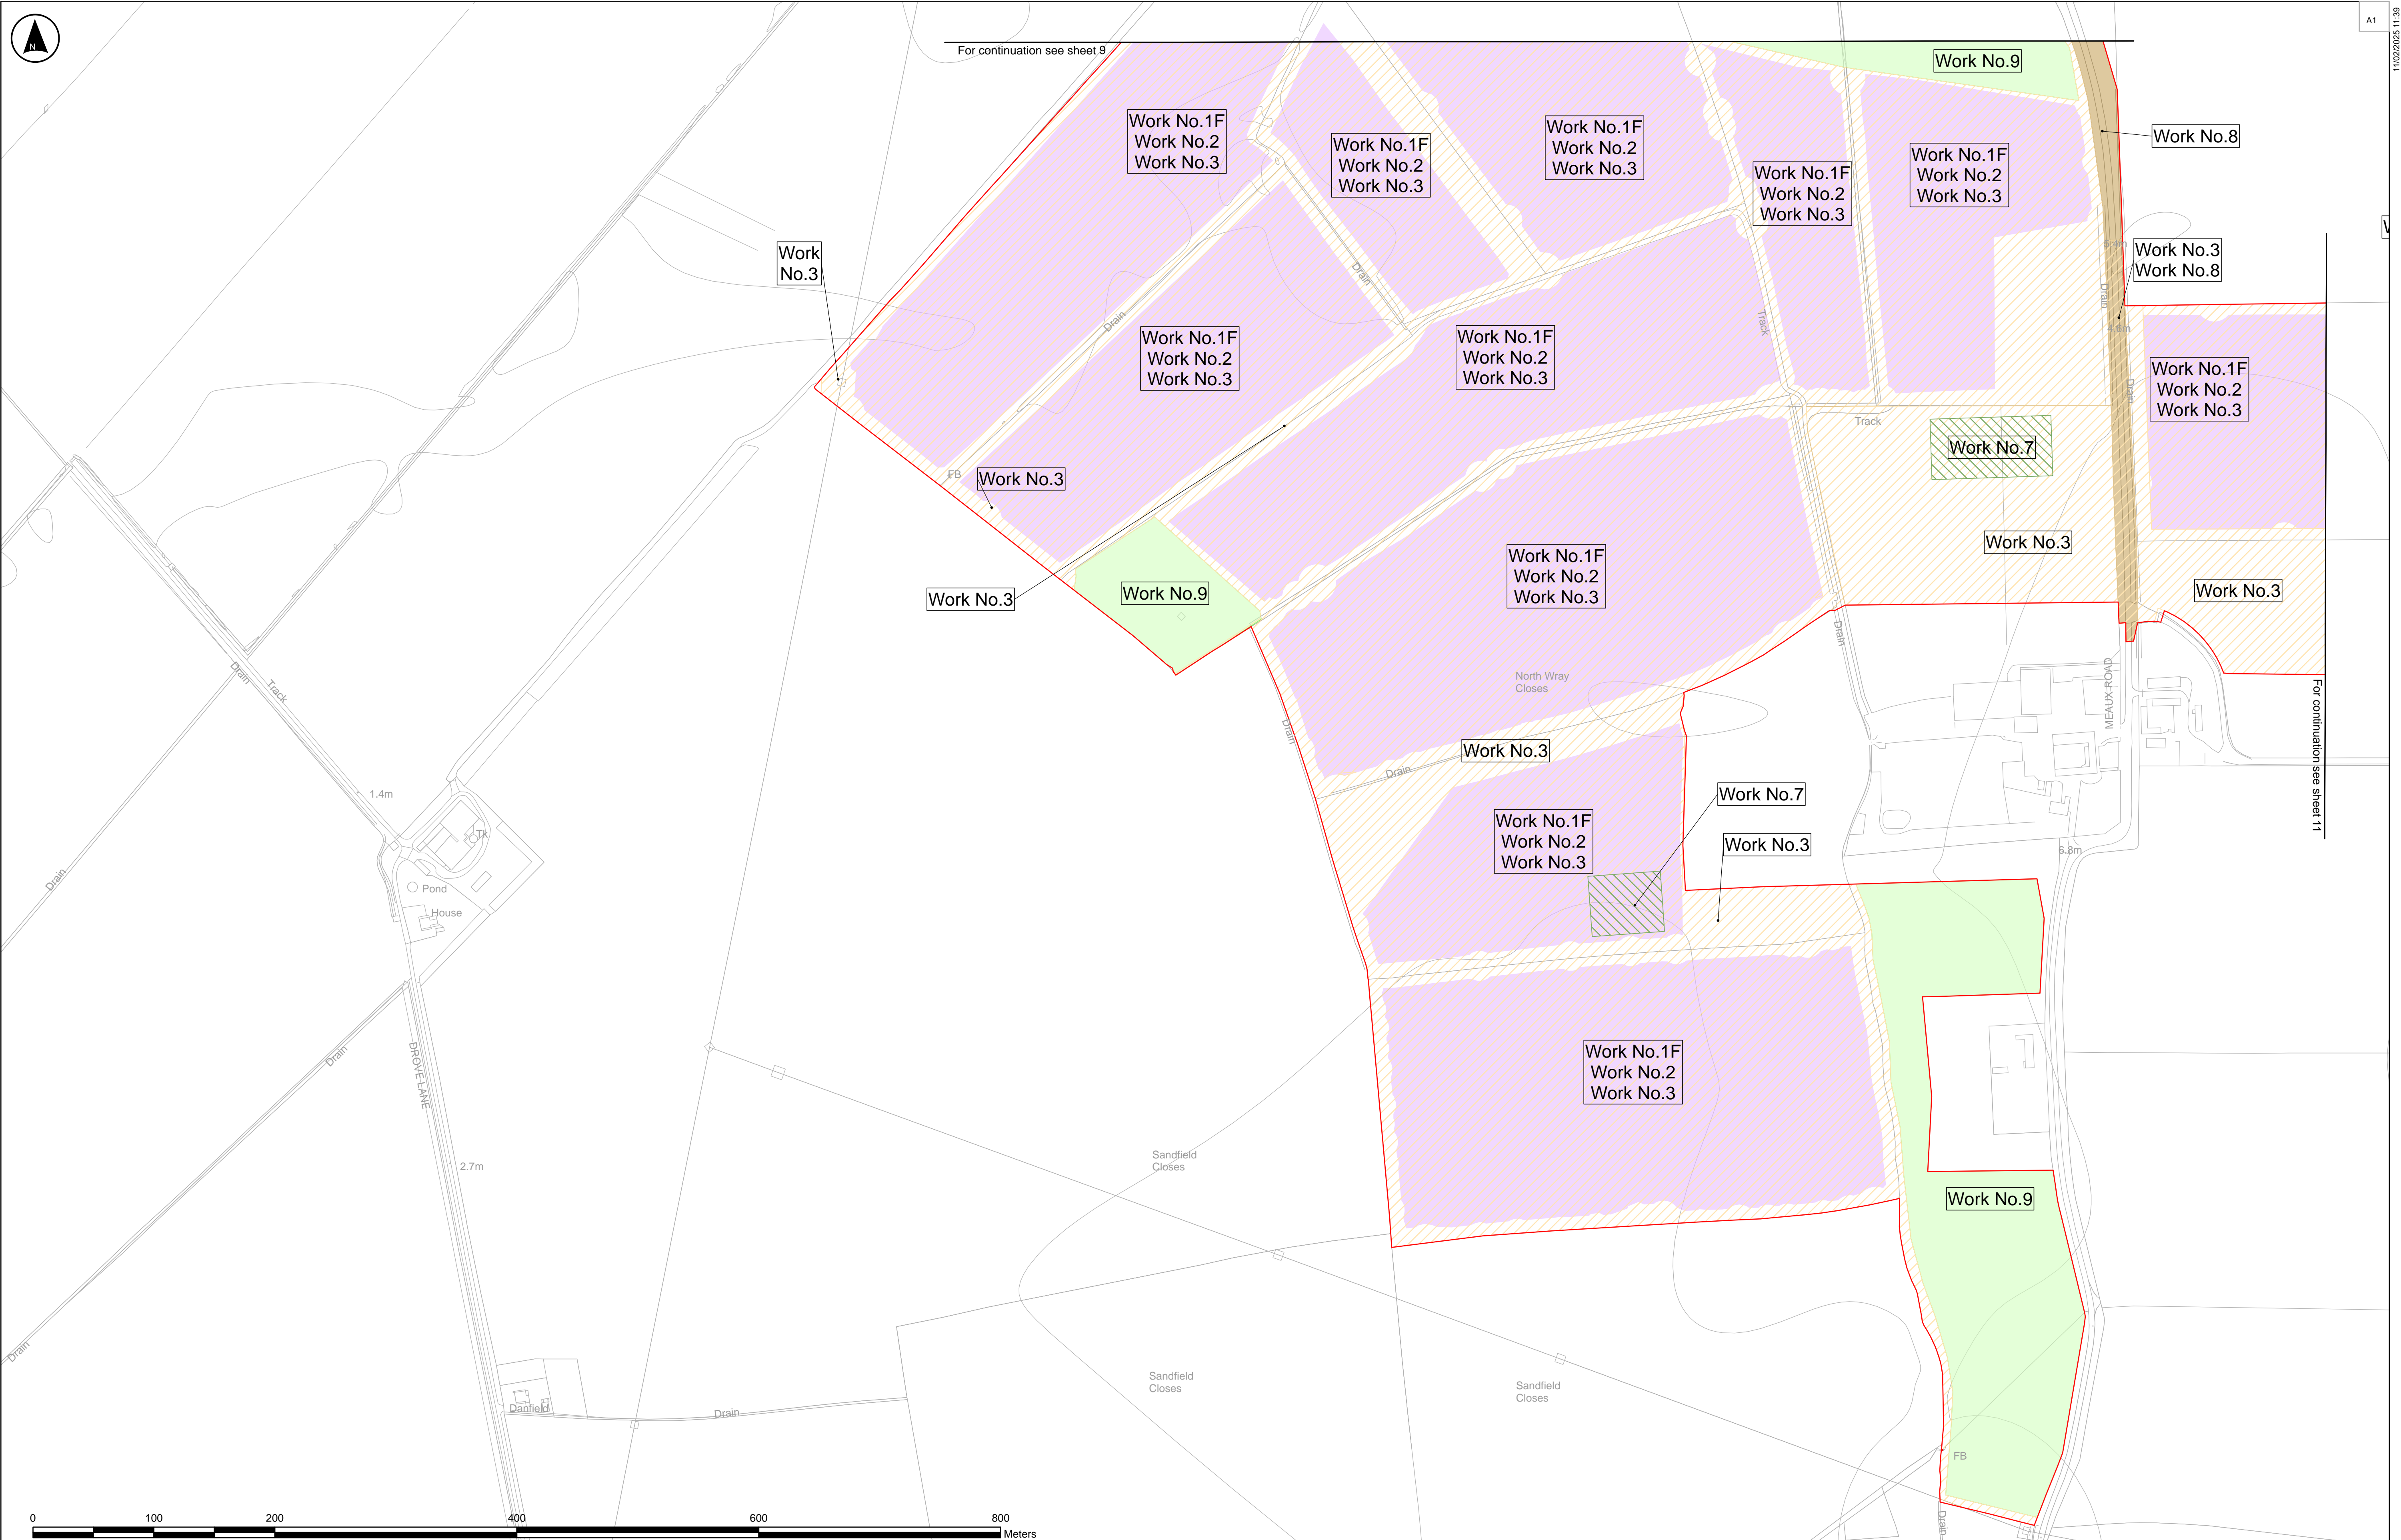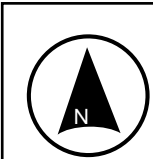

**Key**

Order Limits

Limits of Deviation

Work No.1 and Work No.2

Work No.3

Work No.7

Work No.8

Work No.9

The Base mapping is based upon Ordnance Survey (OS) data. Reproduced by permission of Ordnance Survey on behalf of HMSO. © Crown copyright and database right 2024. All rights reserved. Ordnance Survey licence number 0100031673. Esri, CGIAIR, USGS, Sources: Esri, TomTom, Garmin, FAO, NOAA, USGS, © OpenStreetMap contributors, and the GIS User Community

Notes:

1. These works show the Order Limits and the works comprised in the authorised developed, which are described in Schedule 1 (Authorised Development) of the draft Development Consent Order.

2. These plans should be read in conjunction with the Land plans [EN010157/APP/ 2.4].

3. The proposed works will be subject to detailed design development. Any changes will be limited to being within the Order Limits and subject to the requirements of Schedule 2 to the Development Consent Order [EN010157/APP/ 3.1].

4. These plans show some works taking place in combination with each other on the same area of land. The Applicant seeks authorisation for any combination of the Work Nos. shown within that area (including on insets).

5. The Limits of Deviation for Work No. 7 (temporary construction and decommissioning compounds) are shown in combination with other numbered works. This signifies that the Applicant seeks authorisation to construct the other Work Nos. indicated within that combined Limit of Deviation (or as shown in inset) once the temporary construction laydown area comprised in Work No.7 is no longer required.

P01	10/02/2025	NH	SK	KC	ND
Rev	Date	By	Chkd	Appd	Authd

Client

**RWE**

Designer

**Ardent**

Project Name

**Peartree Hill Solar Farm**



Drawing Title

**Work Plan**

Sheet 12 of 17

Scale at A1	Coordinate System:
1:2500	British National Grid
Status	
DCO Application	
Infrastructure Planning (Applications: Prescribed Forms and Procedure) Regulations 2009 5(2)(j).	
PIRS Number	Rev
EN010157/APP/2.2	P01
Drawing Name	
080_ARDG_PHSF_LAND PLANS	



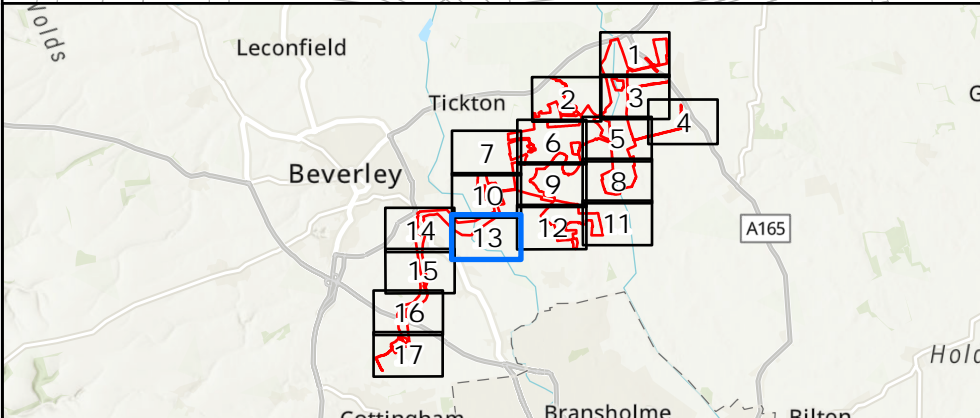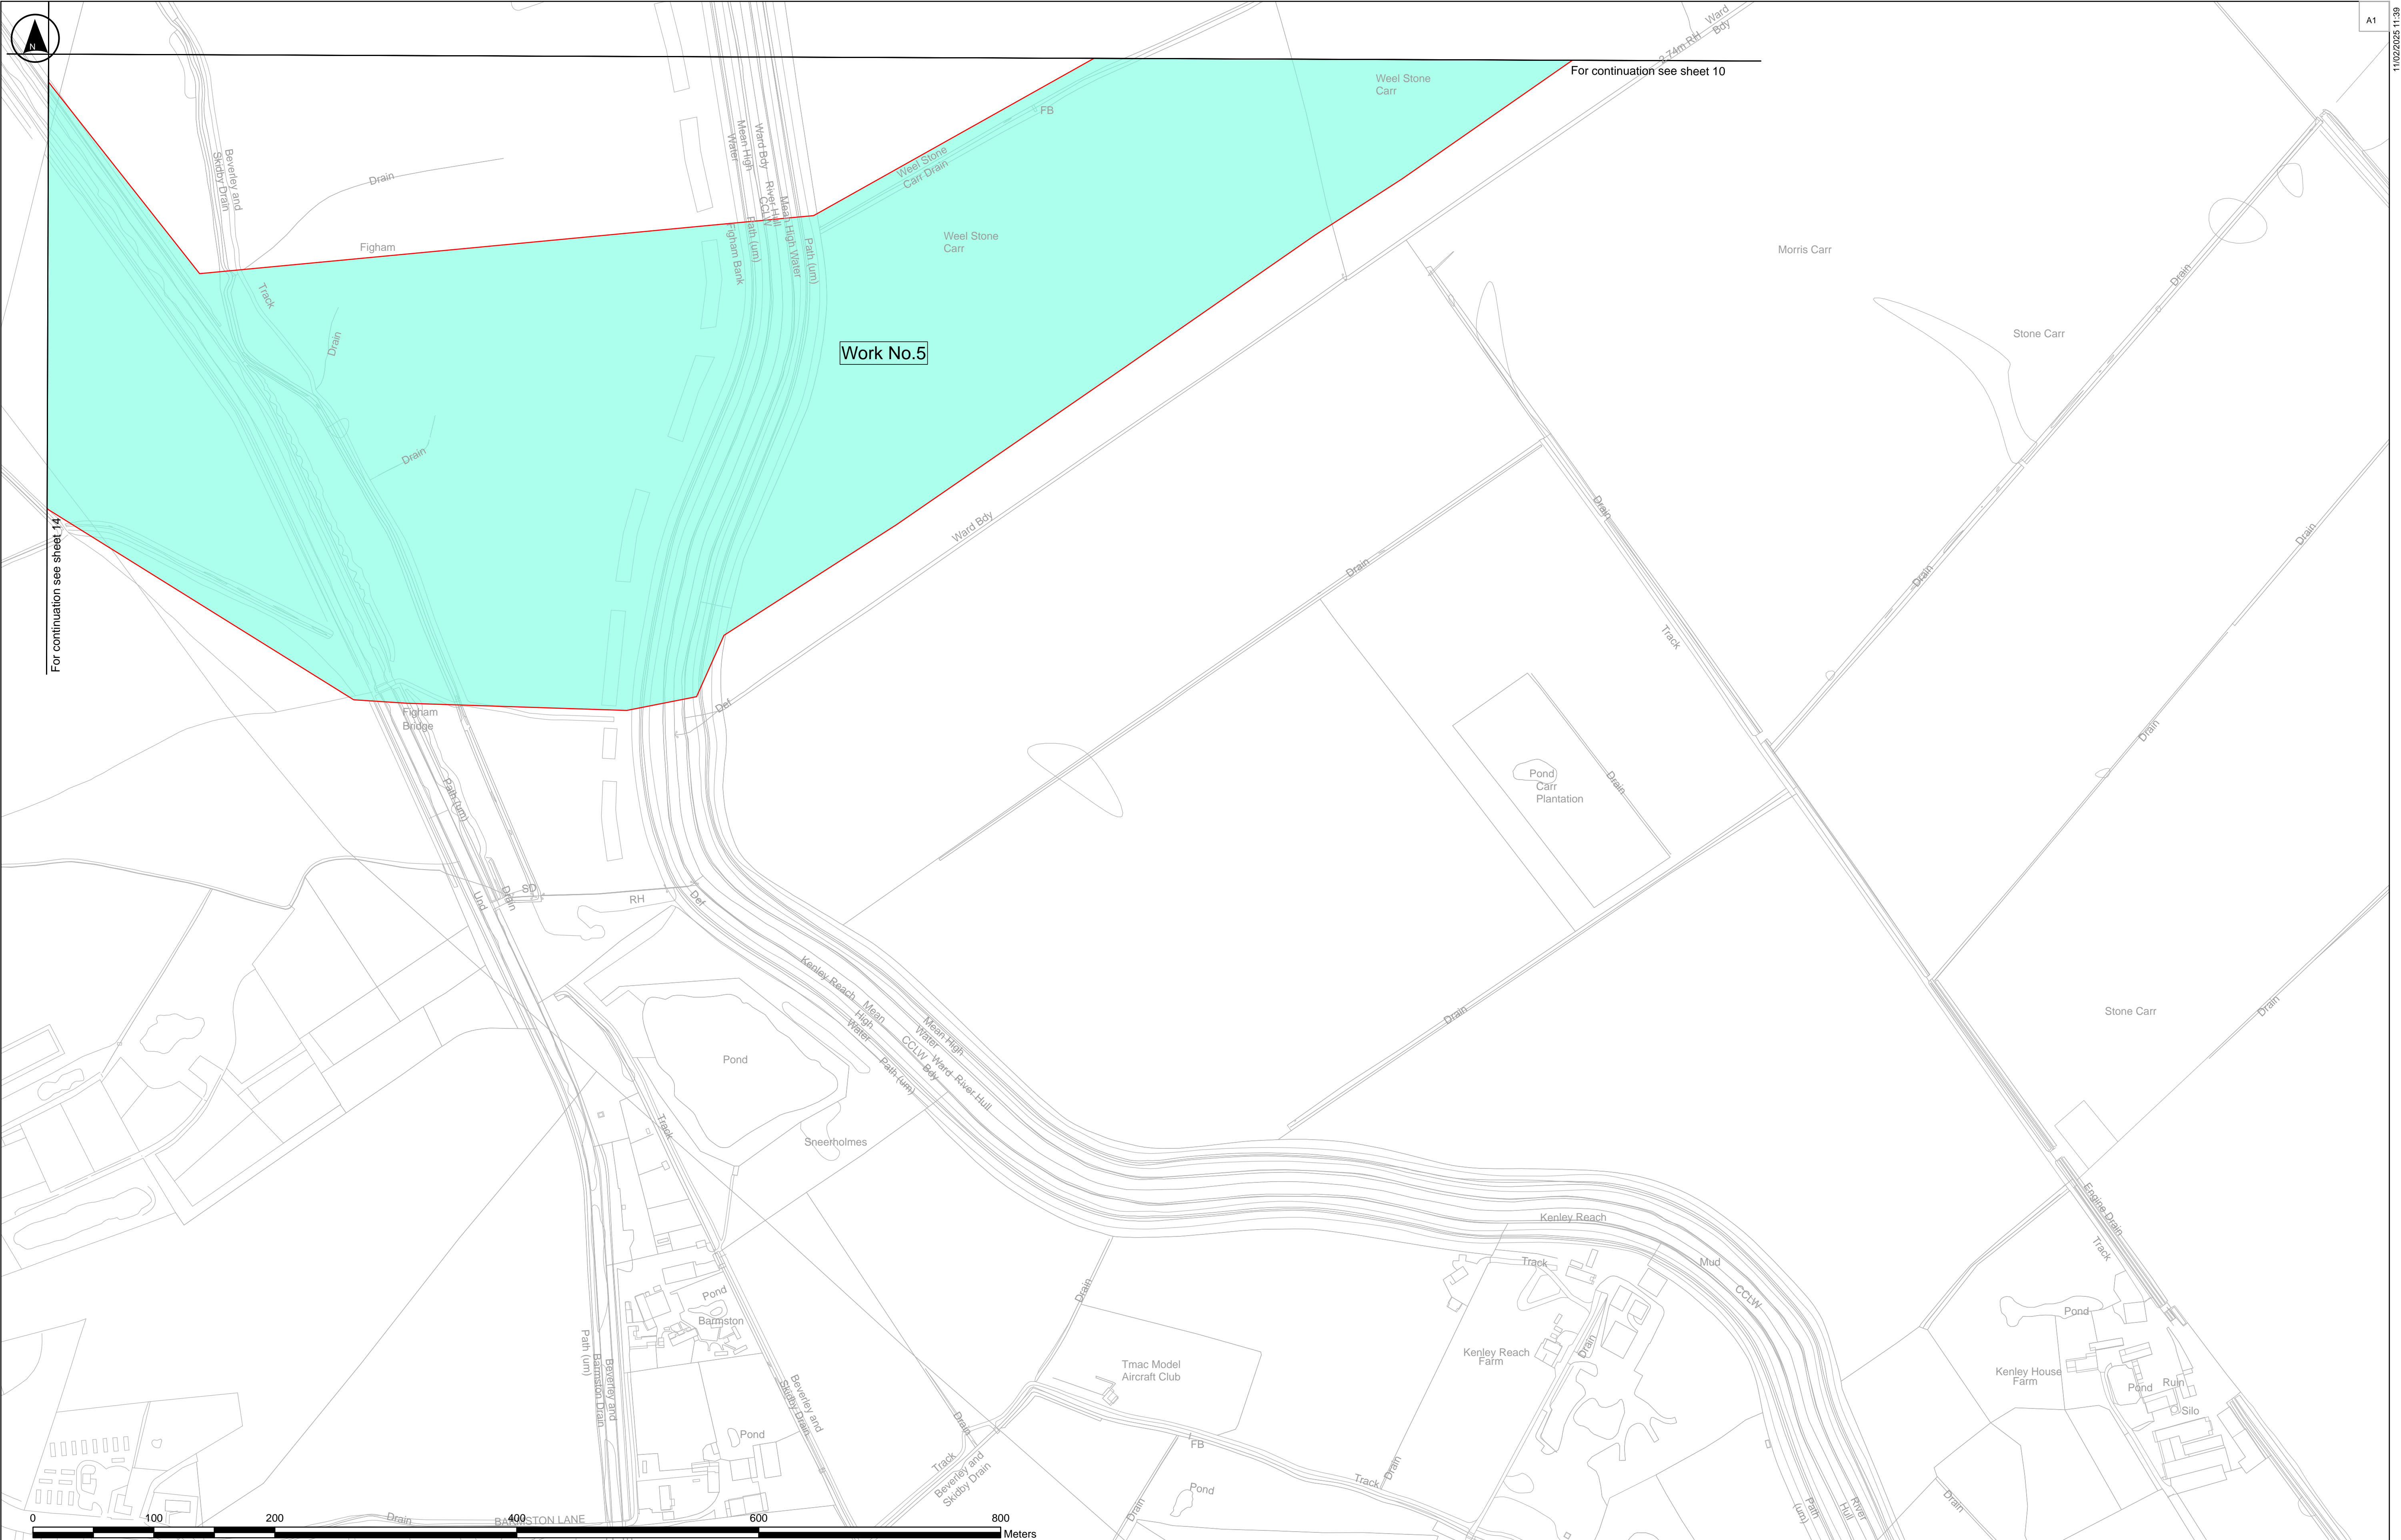

**Key**

- Order Limits
- Limits of Deviation
- Work No. 5

**Notes:**

1. These works show the Order Limits and the works comprised in the authorised developed, which are described in Schedule 1 (Authorised Development) of the draft Development Consent Order.

2. These plans should be read in conjunction with the Land plans [EN010157/APP/ 2.4].

3. The proposed works will be subject to detailed design development. Any changes will be limited to being within the Order Limits and subject to the requirements of Schedule 2 to the Development Consent Order [EN010157/APP/ 3.1].

4. These plans show some works taking place in combination with each other on the same area of land. The Applicant seeks authorisation for any combination of the Work Nos. shown within that area (including on insets).

5. The Limits of Deviation for Work No. 7 (temporary construction and decommissioning compounds) are shown in combination with other numbered works. This signifies that the Applicant seeks authorisation to construct the other Work Nos. indicated within that combined Limit of Deviation (or as shown in inset) once the temporary construction laydown area comprised in Work No.7 is no longer required.

P01	10/02/2025	NH	SK	KC	ND
Rev	Date	By	Chkd	Appd	Authd

**Client**

**RWE**

**Designer**

**Ardent**

**Project Name**

Peartree Hill Solar Farm



**Drawing Title**

Work Plan

Sheet 13 of 17

<b>Scale at A1</b>	<b>Coordinate System:</b>
1:2500	British National Grid
<b>Status</b>	
DCO Application	
<b>Infrastructure Planning (Applications: Prescribed Forms and Procedure) Regulations 2008 5(2)(j).</b>	
<b>PINS Number</b>	<b>Rev</b>
EN010157/APP/2.2	P01
<b>Drawing Name</b>	
080_ARDG_PHSF_LAND PLANS	



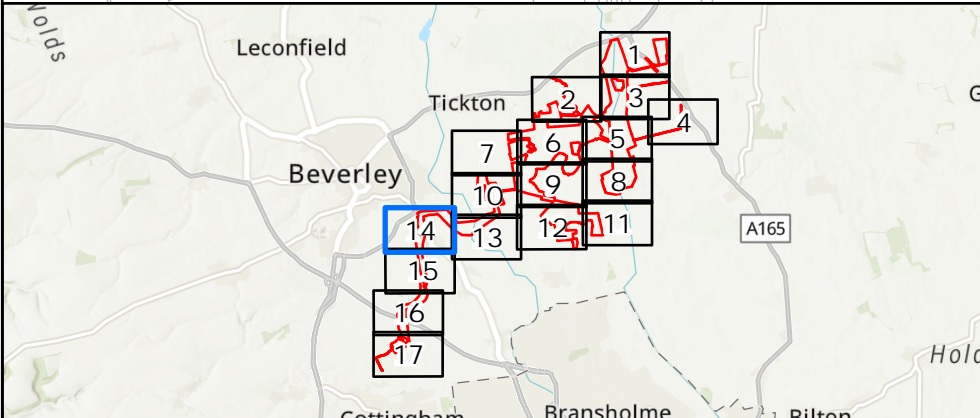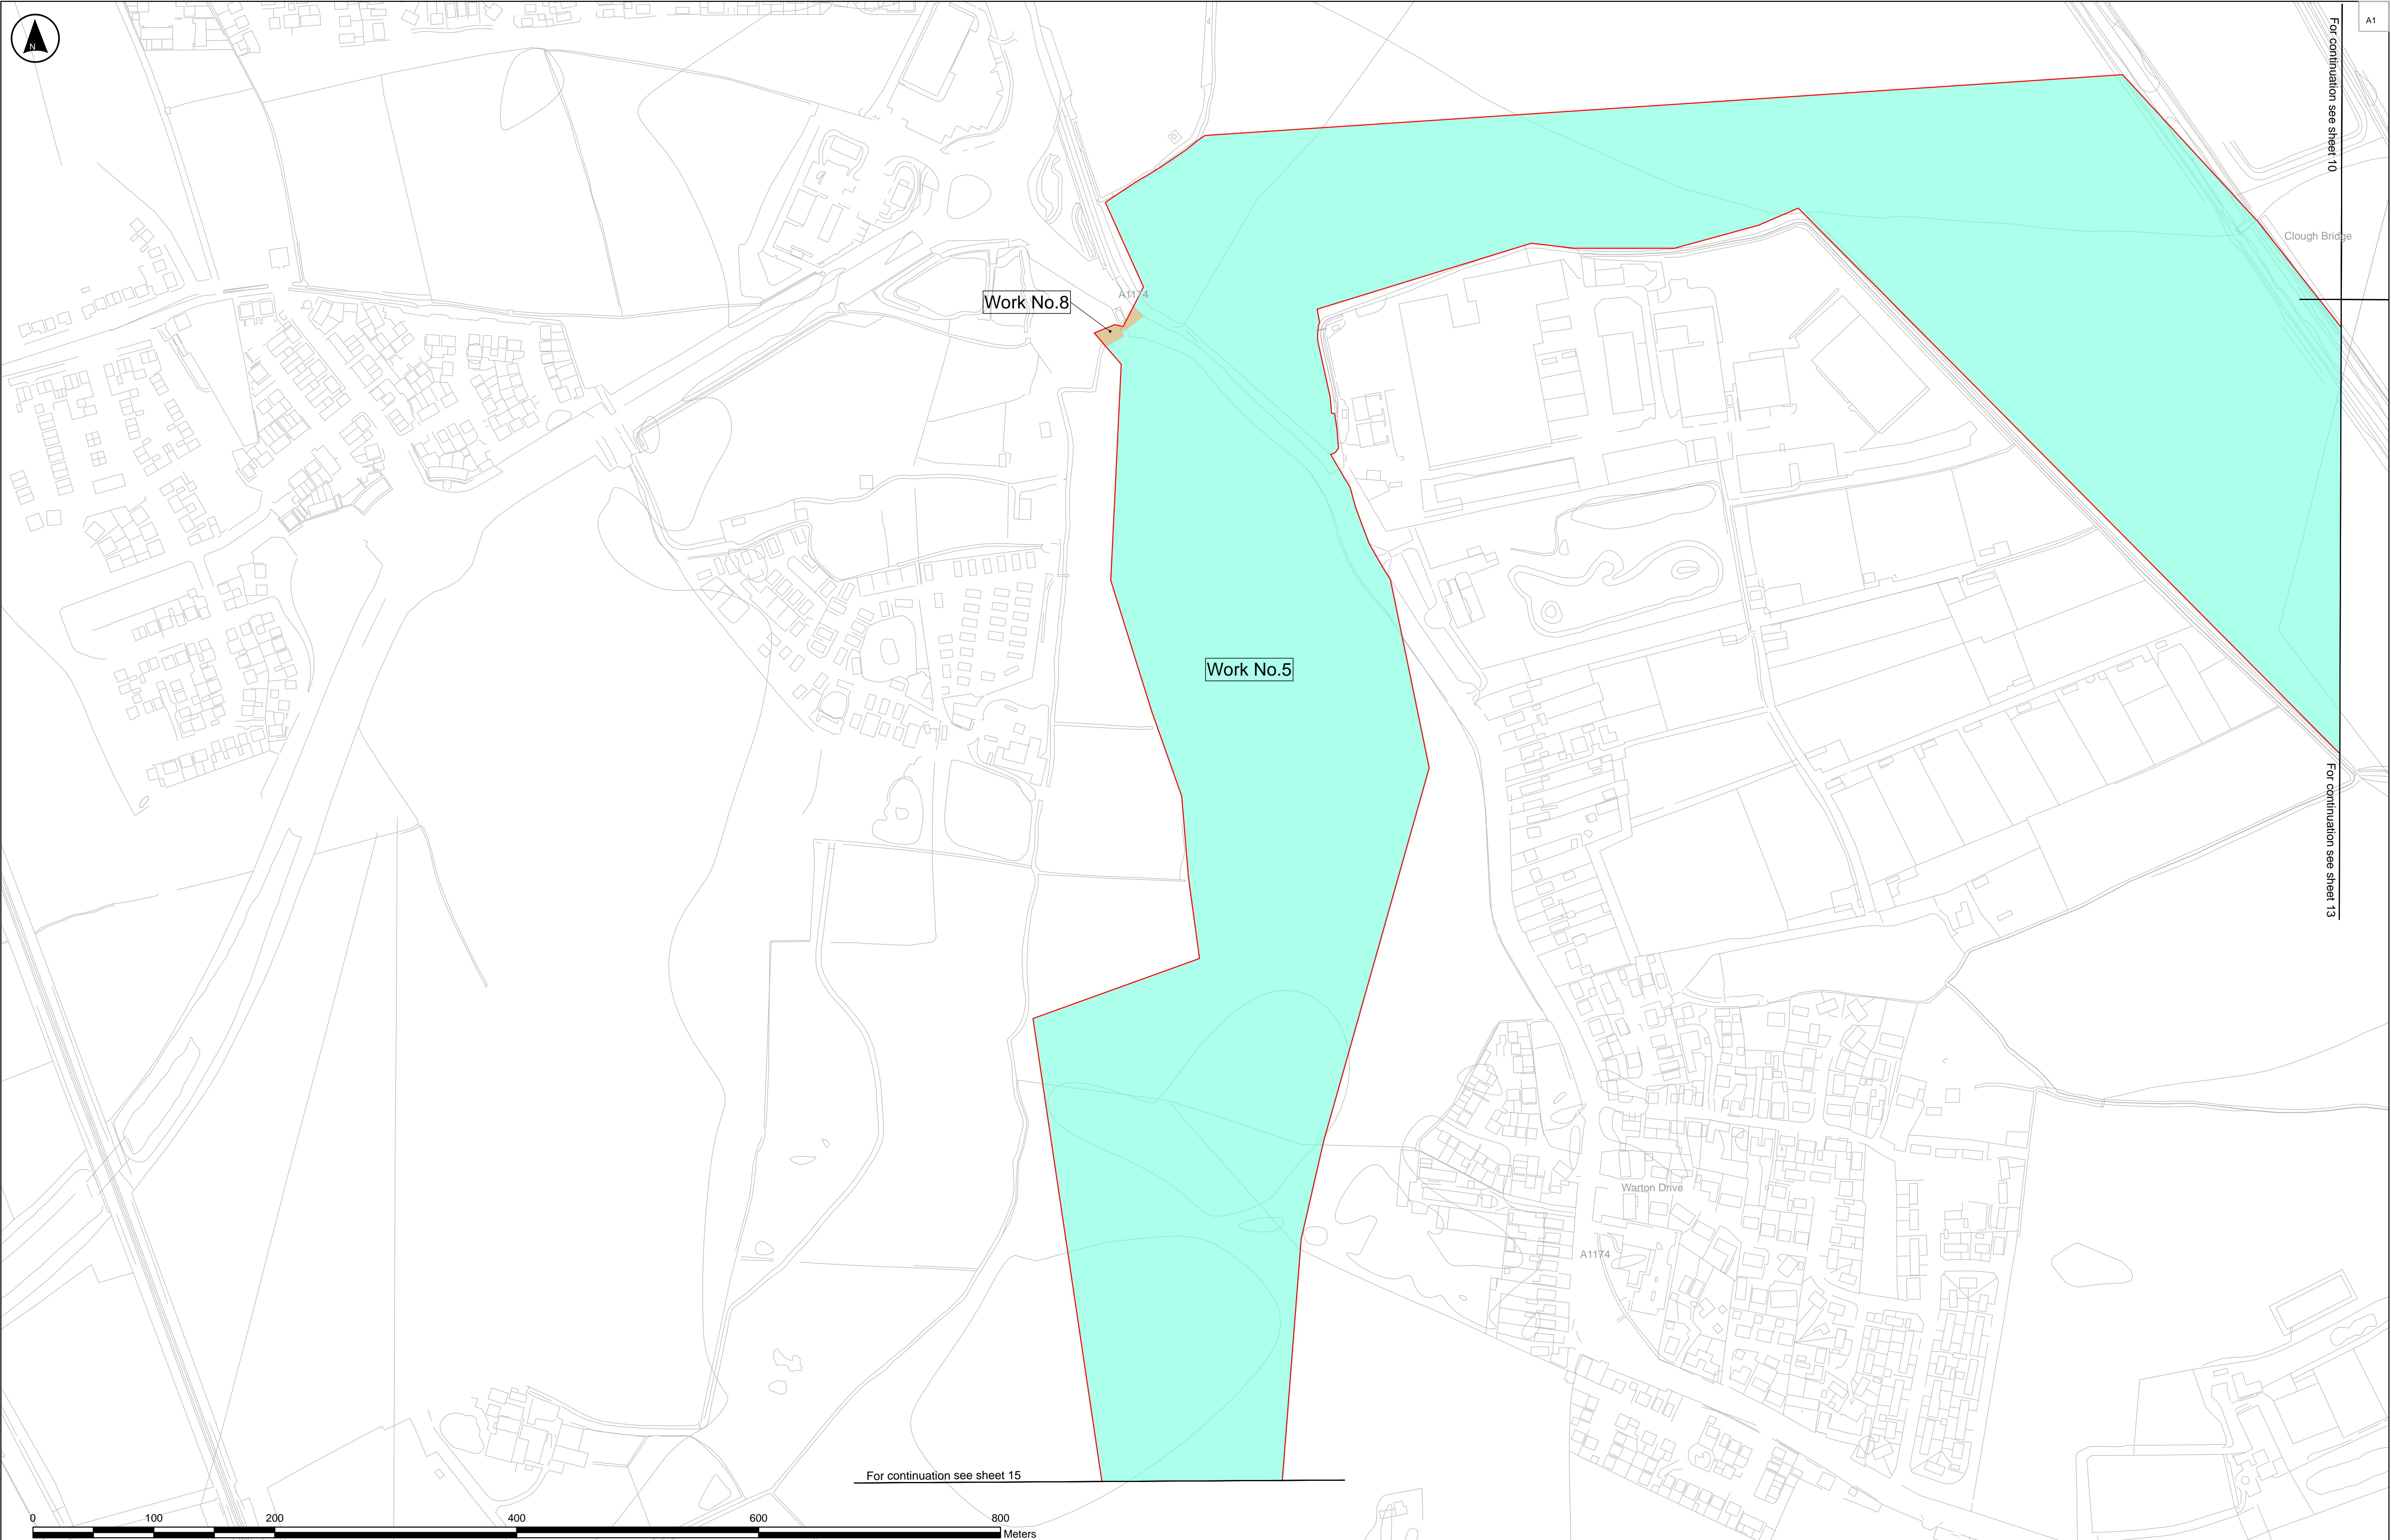

**Key**

- Order Limits
- Limits of Deviation
- Work No. 5
- Work No. 8

The Base mapping is based upon Ordnance Survey (OS) data. Reproduced by permission of Ordnance Survey on behalf of HMSO. © Crown copyright and database right 2024. All rights reserved. Ordnance Survey licence number 0100031673. Esri, CGIAR, USGS, Sources: Esri, TomTom, Garmin, FAO, NOAA, USGS, © OpenStreetMap contributors, and the GIS User Community

**Notes:**

1. These works show the Order Limits and the works comprised in the authorised developed, which are described in Schedule 1 (Authorised Development) of the draft Development Consent Order.

2. These plans should be read in conjunction with the Land plans [EN010157/APP/ 2.4].

3. The proposed works will be subject to detailed design development. Any changes will be limited to being within the Order Limits and subject to the requirements of Schedule 2 to the Development Consent Order [EN010157/APP/ 3.1].

4. These plans show some works taking place in combination with each other on the same area of land. The Applicant seeks authorisation for any combination of the Work Nos. shown within that area (including on insets).

5. The Limits of Deviation for Work No. 7 (temporary construction and decommissioning compounds) are shown in combination with other numbered works. This signifies that the Applicant seeks authorisation to construct the other Work Nos. indicated within that combined Limit of Deviation (or as shown in inset) once the temporary construction laydown area comprised in Work No. 7 is no longer required.

P01	10/02/2025	NH	SK	KC	ND
Rev	Date	By	Chkd	Appd	Authd

Client

**RWE**

Designer

**Ardent**

Project Name  
**Peartree Hill Solar Farm**

Drawing Title  
**Work Plan**

Sheet 14 of 17

Scale at A1 1:2500	Coordinate System: British National Grid
Status DCO Application	
Infrastructure Planning (Applications: Prescribed Forms and Procedure) Regulations 2009 5(2)(j)).	
PIRS Number EN010157/APP/2.2	Rev P01
Drawing Name 080_ARDG_PHSF_LAND PLANS	







For continuation see sheet 14

Work No.5

Work No.8

For continuation see sheet 16

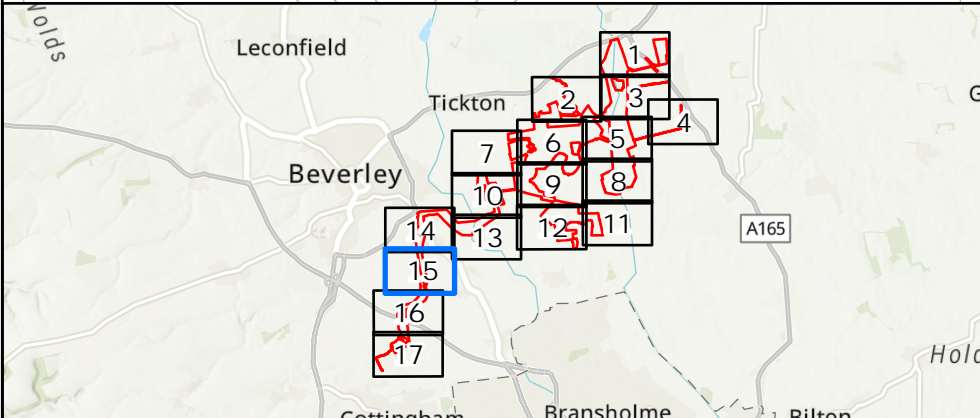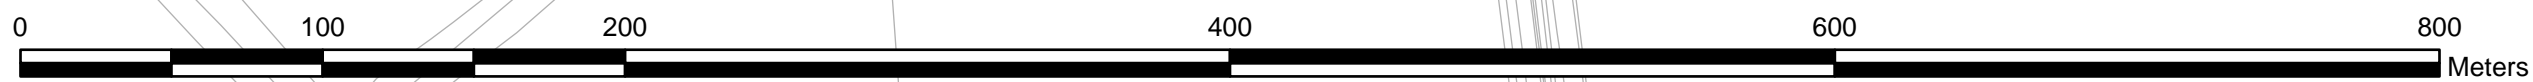

- Key**
- Order Limits
  - Limits of Deviation
  - Work No. 5
  - Work No. 8

The Base mapping is based upon Ordnance Survey (OS) data. Reproduced by permission of Ordnance Survey on behalf of HMSO. © Crown copyright and database right 2024. All rights reserved. Ordnance Survey licence number 0100031673. Esri, CGIAR, USGS, Sources: Esri, TomTom, Garmin, FAO, NOAA, USGS, © OpenStreetMap contributors, and the GIS User Community

**Notes:**

1. These works show the Order Limits and the works comprised in the authorised developed, which are described in Schedule 1 (Authorised Development) of the draft Development Consent Order.

2. These plans should be read in conjunction with the Land plans [EN010157/APP/ 2.4].

3. The proposed works will be subject to detailed design development. Any changes will be limited to being within the Order Limits and subject to the requirements of Schedule 2 to the Development Consent Order [EN010157/APP/ 3.1].

4. These plans show some works taking place in combination with each other on the same area of land. The Applicant seeks authorisation for any combination of the Work Nos. shown within that area (including on insets).

5. The Limits of Deviation for Work No. 7 (temporary construction and decommissioning compounds) are shown in combination with other numbered works. This signifies that the Applicant seeks authorisation to construct the other Work Nos. indicated within that combined Limit of Deviation (or as shown in inset) once the temporary construction laydown area comprised in Work No. 7 is no longer required.

P01	10/02/2025	NH	SK	KC	ND
Rev	Date	By	Chkd	Appd	Authd

Client

**RWE**

Designer

**Ardent**



Project Name  
**Peartree Hill Solar Farm**

Drawing Title  
**Work Plan**

Sheet 15 of 17

Scale at A1 1:2500	Coordinate System: British National Grid
Status DCO Application	
Infrastructure Planning (Applications: Prescribed Forms and Procedure) Regulations 2009 5(2)(j)).	
PINS Number EN010157/APP/2.2	Rev P01
Drawing Name 080_ARDG_PHSF_LAND PLANS	



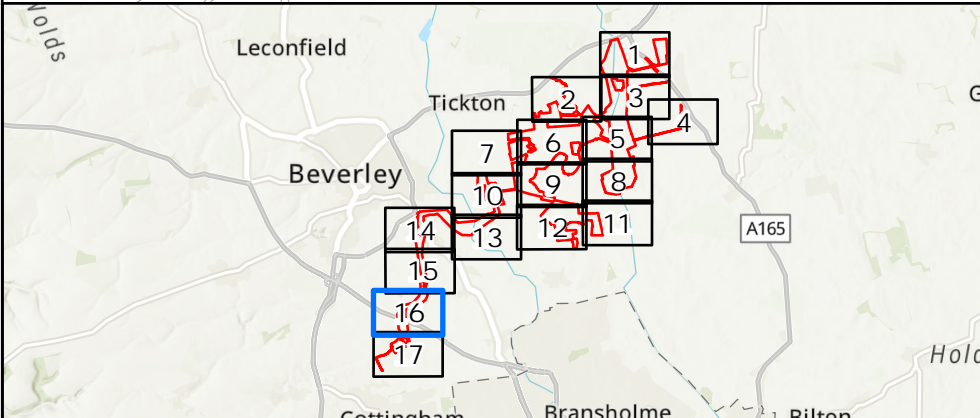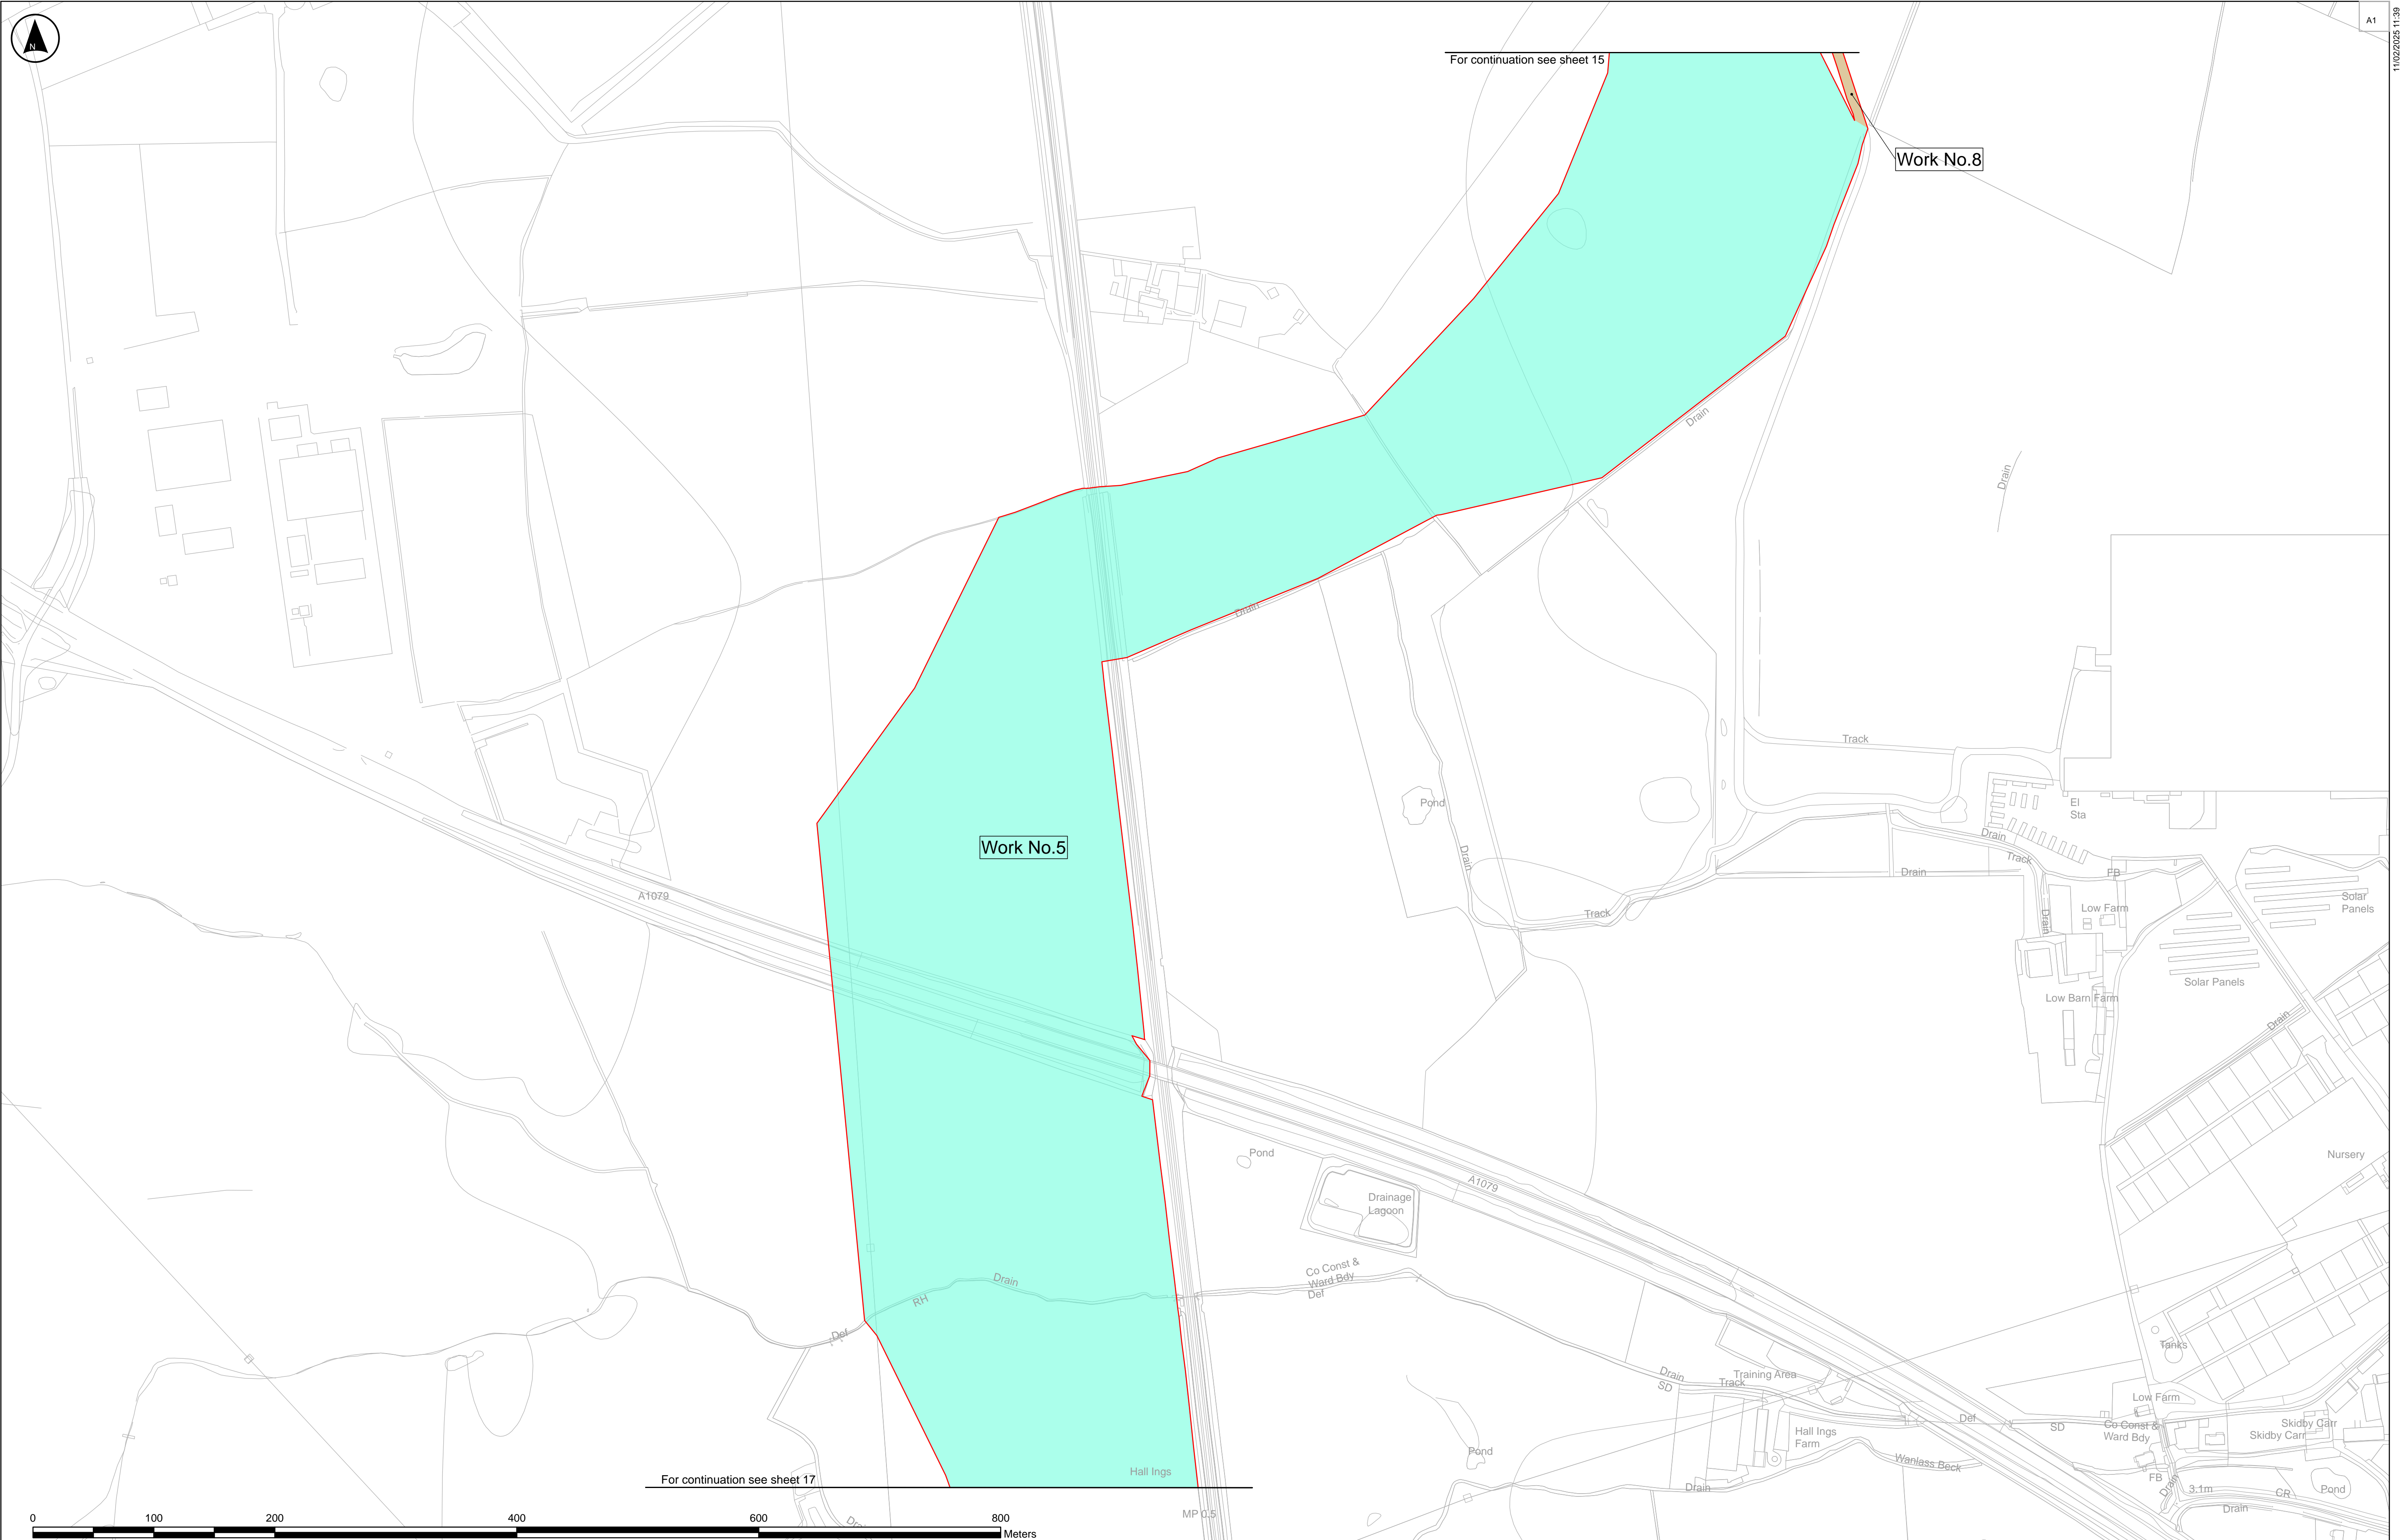

**Key**

Order Limits

Limits of Deviation

Work No. 5

Work No. 8

The Base mapping is based upon Ordnance Survey (OS) data. Reproduced by permission of Ordnance Survey on behalf of HMSO. © Crown copyright and database right 2024. All rights reserved. Ordnance Survey licence number 0100031673. Esri, CGIAR, USGS, Sources: Esri, TomTom, Garmin, FAO, NOAA, USGS, © OpenStreetMap contributors, and the GIS User Community

**Notes:**

1. These works show the Order Limits and the works comprised in the authorised developed, which are described in Schedule 1 (Authorised Development) of the draft Development Consent Order.

2. These plans should be read in conjunction with the Land plans [EN010157/APP/ 2.4].

3. The proposed works will be subject to detailed design development. Any changes will be limited to being within the Order Limits and subject to the requirements of Schedule 2 to the Development Consent Order [EN010157/APP/ 3.1].

4. These plans show some works taking place in combination with each other on the same area of land. The Applicant seeks authorisation for any combination of the Work Nos. shown within that area (including on insets).

5. The Limits of Deviation for Work No. 7 (temporary construction and decommissioning compounds) are shown in combination with other numbered works. This signifies that the Applicant seeks authorisation to construct the other Work Nos. indicated within that combined Limit of Deviation (or as shown in inset) once the temporary construction laydown area comprised in Work No. 7 is no longer required.

P01	10/02/2025	NH	SK	KC	ND
Rev	Date	By	Chkd	Appd	Authd

Client

**RWE**

Designer

**Ardent**

Project Name

**Peartree Hill Solar Farm**


Drawing Title

**Work Plan**

Sheet 16 of 17

Scale at A1	Coordinate System:
1:2500	British National Grid
Status	
DCO Application	
Infrastructure Planning (Applications: Prescribed Forms and Procedure) Regulations 2009 5(2)(j).	
PIRS Number	Rev
EN010157/APP/2.2	P01
Drawing Name	
080_ARDG_PHSF_LAND PLANS	



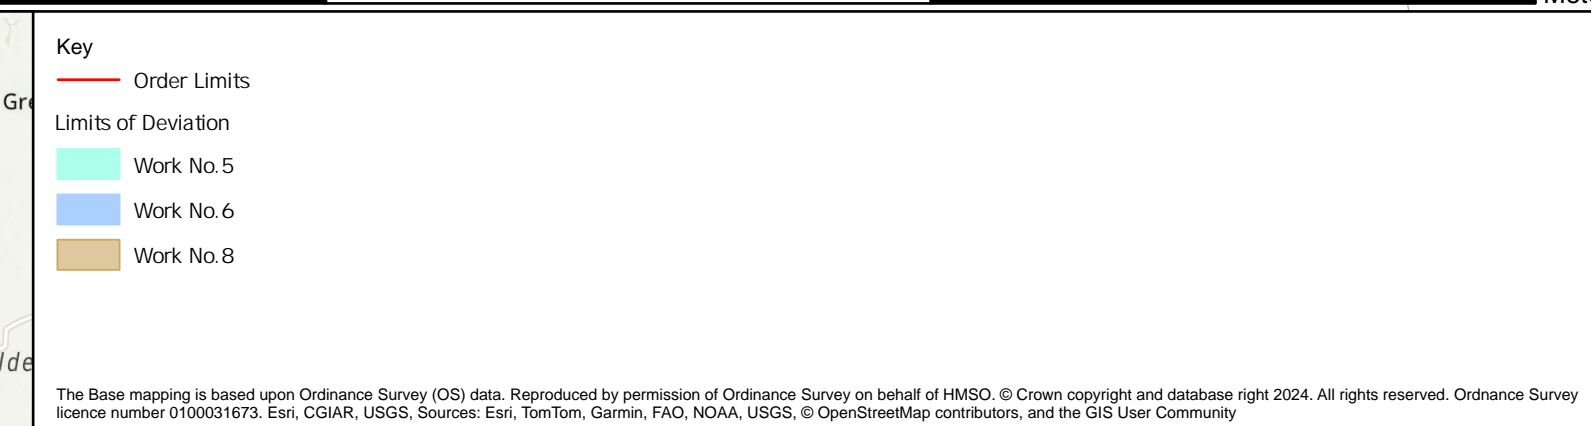

**Notes:**

1. These works show the Order Limits and the works comprised in the authorised development, which are described in Schedule 1 (Authorised Development) of the draft Development Consent Order.
2. These plans should be read in conjunction with the Land plans [EN010517/AP/3.2.4].
3. The proposed works will be subject to detailed design development. Any changes will be limited to being within the Order Limits and subject to the requirements of Schedule 2 to the Development Consent Order [EN010517/AP/3.3].
4. These plans show some works taking place in combination with each other on the same area of land. The Applicant seeks authorisation for any combination of the Work No.s shown within that area (including on insets).
5. The plans also show the Order Limits for the construction and deconstruction (and decommissioning compounds) are shown in combination with other numbered Work No.s. The Applicant seeks authorisation for any combination of the Work No.s indicated within that combined Limit of Deviation (or as shown in inset) once the temporary construction laydown area comprised in Work No.7 is no longer required.

P01	10/02/2025	NH	SK	KC	ND
Rev	Date	By	Chkd	Appd	Authd

Client	<b>RWE</b>
Designer	<b>Ardent</b>

Project Name

**Peartree Hill  
Solar Farm**

Drawing Title

# Work Plan

Sheet 17 of 17

Scale at A1	Coordinate System:
1:2500	British National Grid
Status	
DCO Application	
Infrastructure Planning (Applications: Prescribed Forms and Procedure) Regulations 2009 5(2)(j).	
PINS Number	Rev
EN010157/APP/2.2	P01
Drawing Name	
080_ARDG_PHSF_LAND_PLANS	



**RWE Renewables UK Limited**

Windmill Hill Business Park,  
Whitehill Way,  
Swindon,  
Wiltshire,  
England,  
SN5 6PB  
[www.rwe.com](http://www.rwe.com)