

Rosefield Solar Farm

Environmental Statement

Volume 3
Chapter 2: Location of the Proposed Development Figures


APFP Regulation 5 (2)(a)
Planning Act 2008
Infrastructure Planning
(Applications: Prescribed Forms
and Procedure) Regulations 2009
EN010158/APP/6.3
September 2025
Rosefield Energyfarm Limited



ES Volume 3: Figures

Chapter 2: Location of the Proposed Development


Drawing number	Revision number	Drawing title	Scale
2.1	01	Environmental Considerations	1:25,000 @ A3
2.2	01	Existing Public Rights of Way	1:30,000 @ A3
2.3	01	Topography Plan	1:30,000 @ A3
2.4	01	Field Numbering System	1:30,000 @ A3

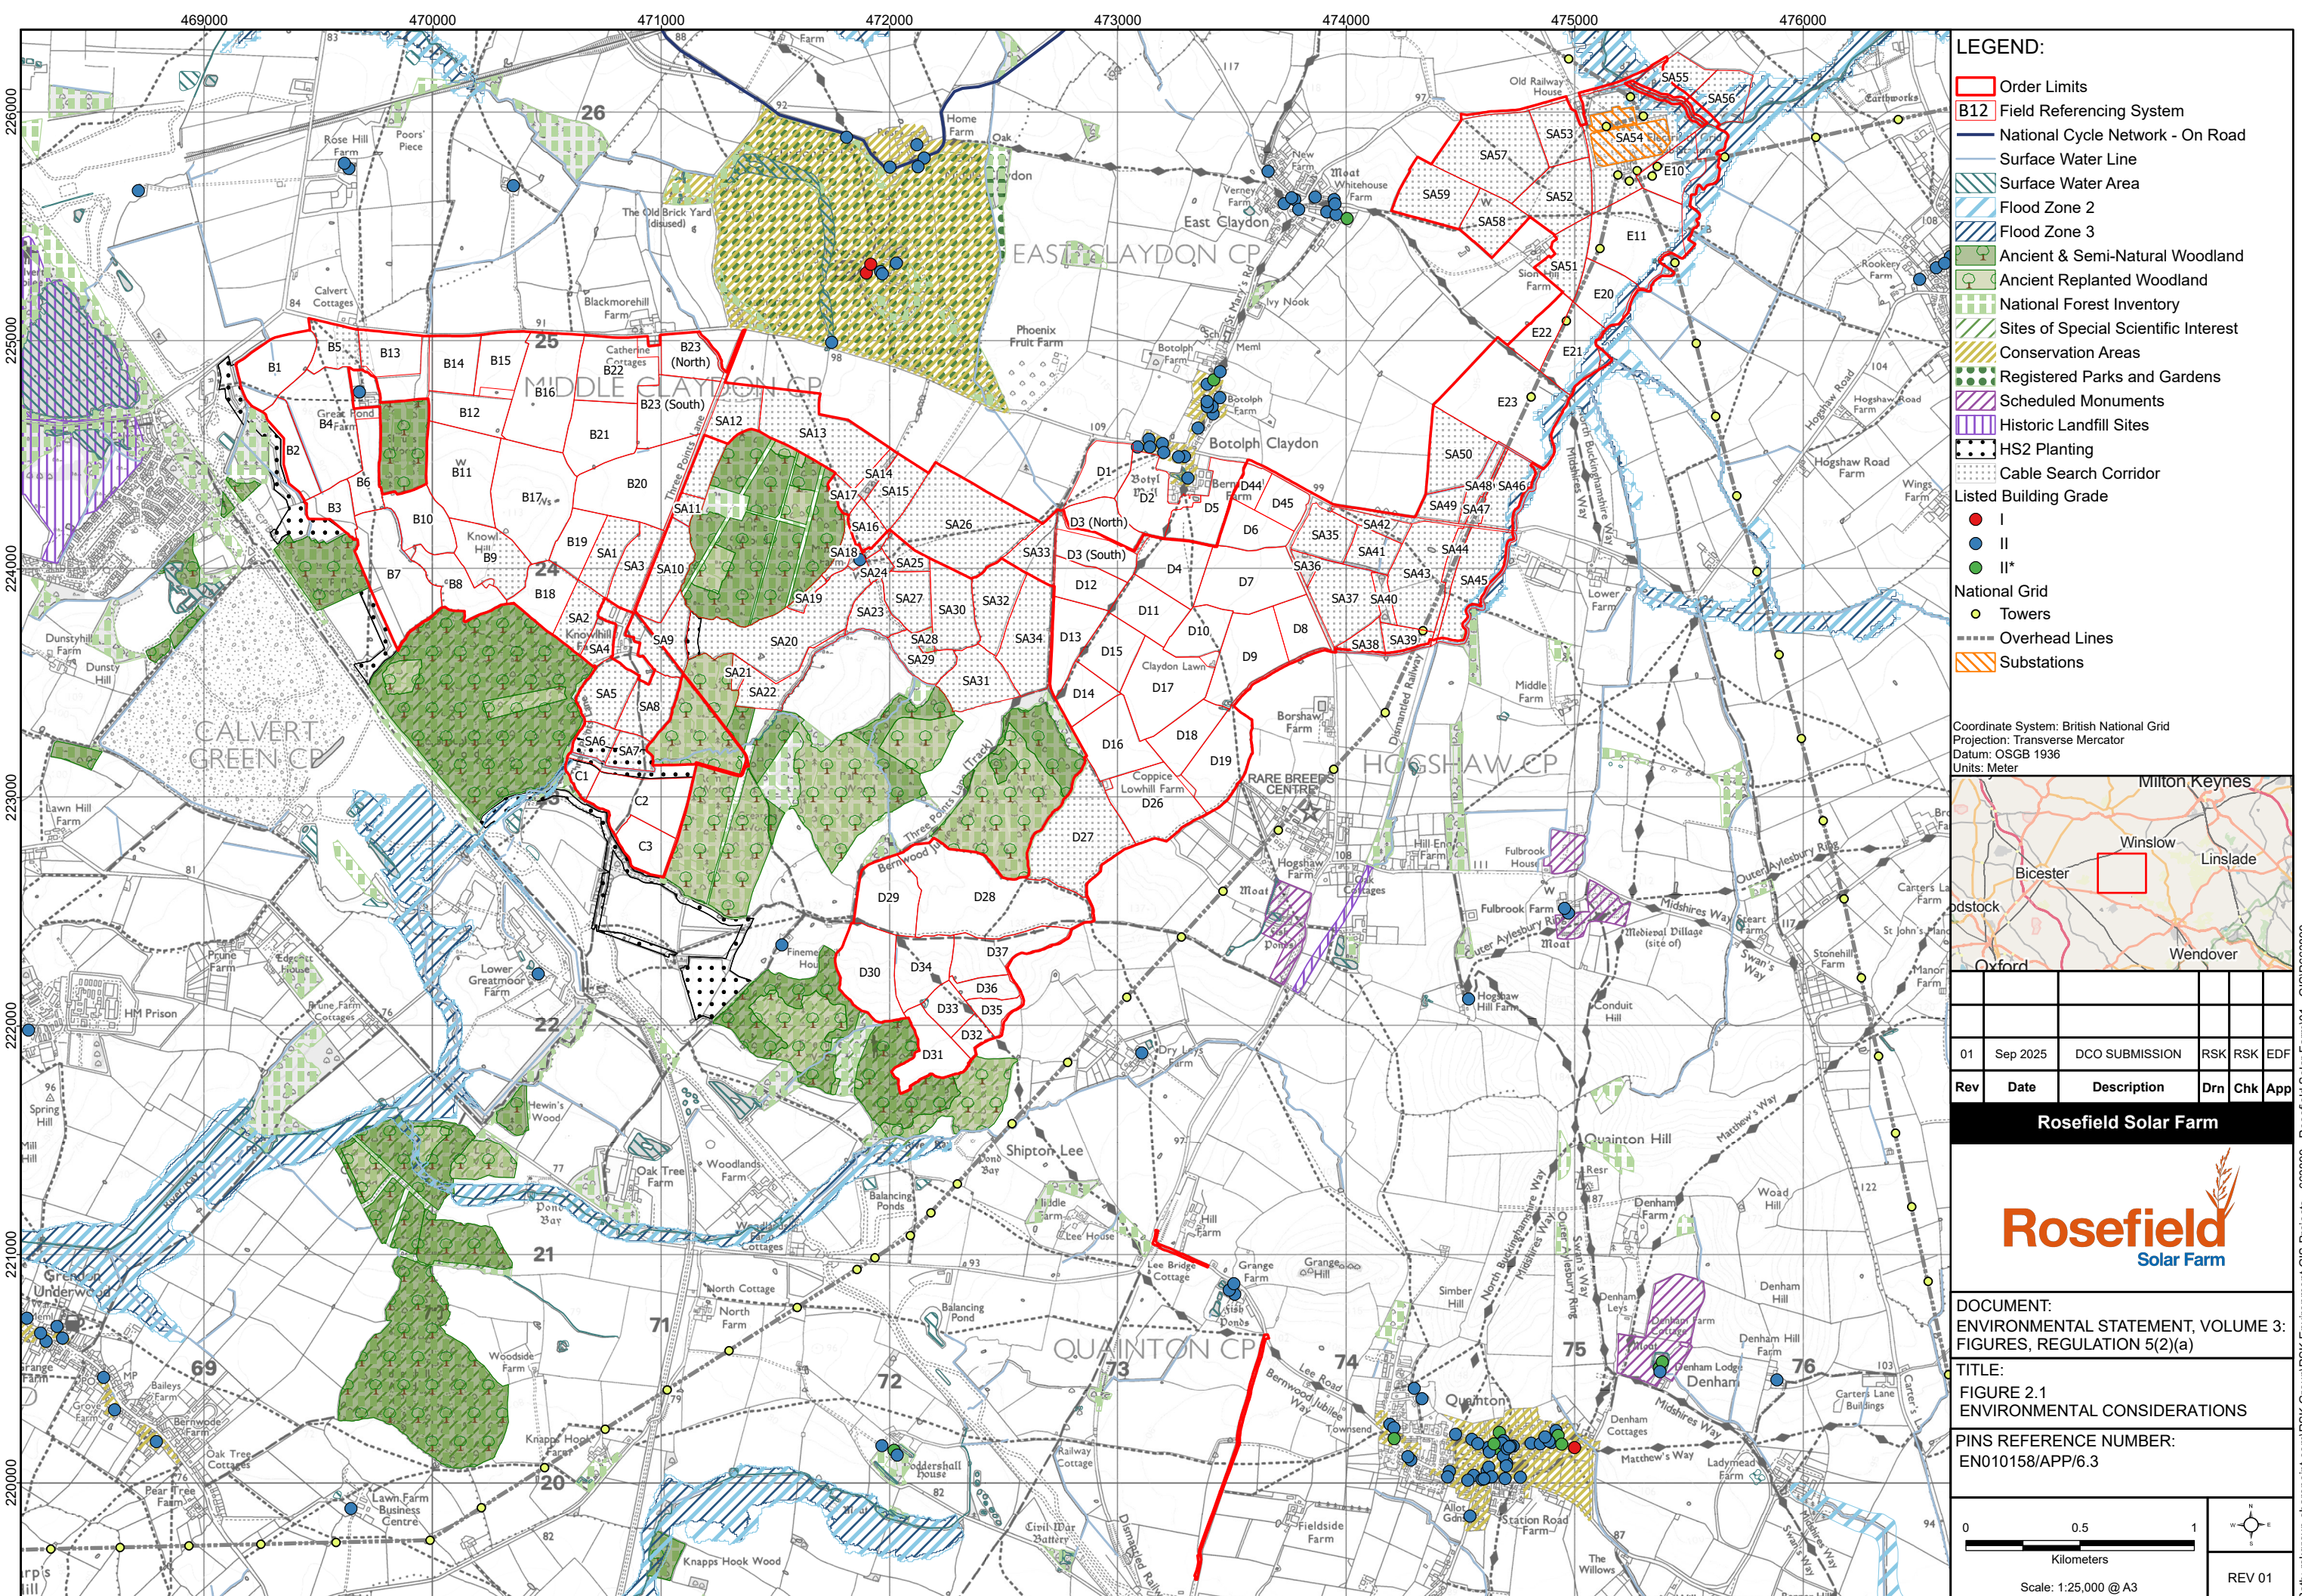

LEGEND:

- Order Limits
- B12 Field Referencing System
- National Cycle Network - On Road
- Surface Water Line
- Surface Water Area
- Flood Zone 2
- Flood Zone 3
- Ancient & Semi-Natural Woodland
- Ancient Replanted Woodland
- National Forest Inventory
- Sites of Special Scientific Interest
- Conservation Areas
- Registered Parks and Gardens
- Scheduled Monuments
- Historic Landfill Sites
- HS2 Planting
- Cable Search Corridor
- Listed Building Grade
 - I
 - II
 - II*
- National Grid
 - Towers
 - Overhead Lines
 - Substations

Coordinate System: British National Grid
Projection: Transverse Mercator
Datum: OSGB 1936
Units: Meter

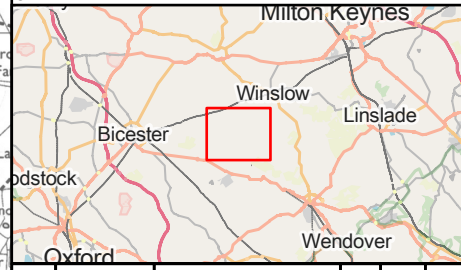

01	Sep 2025	DCO SUBMISSION	RSK	RSK	EDF
Rev	Date	Description	Drn	Chk	App

Rosefield Solar Farm


DOCUMENT:
ENVIRONMENTAL STATEMENT, VOLUME 3:
FIGURES, REGULATION 5(2)(a)

TITLE:
FIGURE 2.1
ENVIRONMENTAL CONSIDERATIONS

PINS REFERENCE NUMBER:
EN010158/APP/6.3


Scale: 1:25,000 @ A3

REV 01

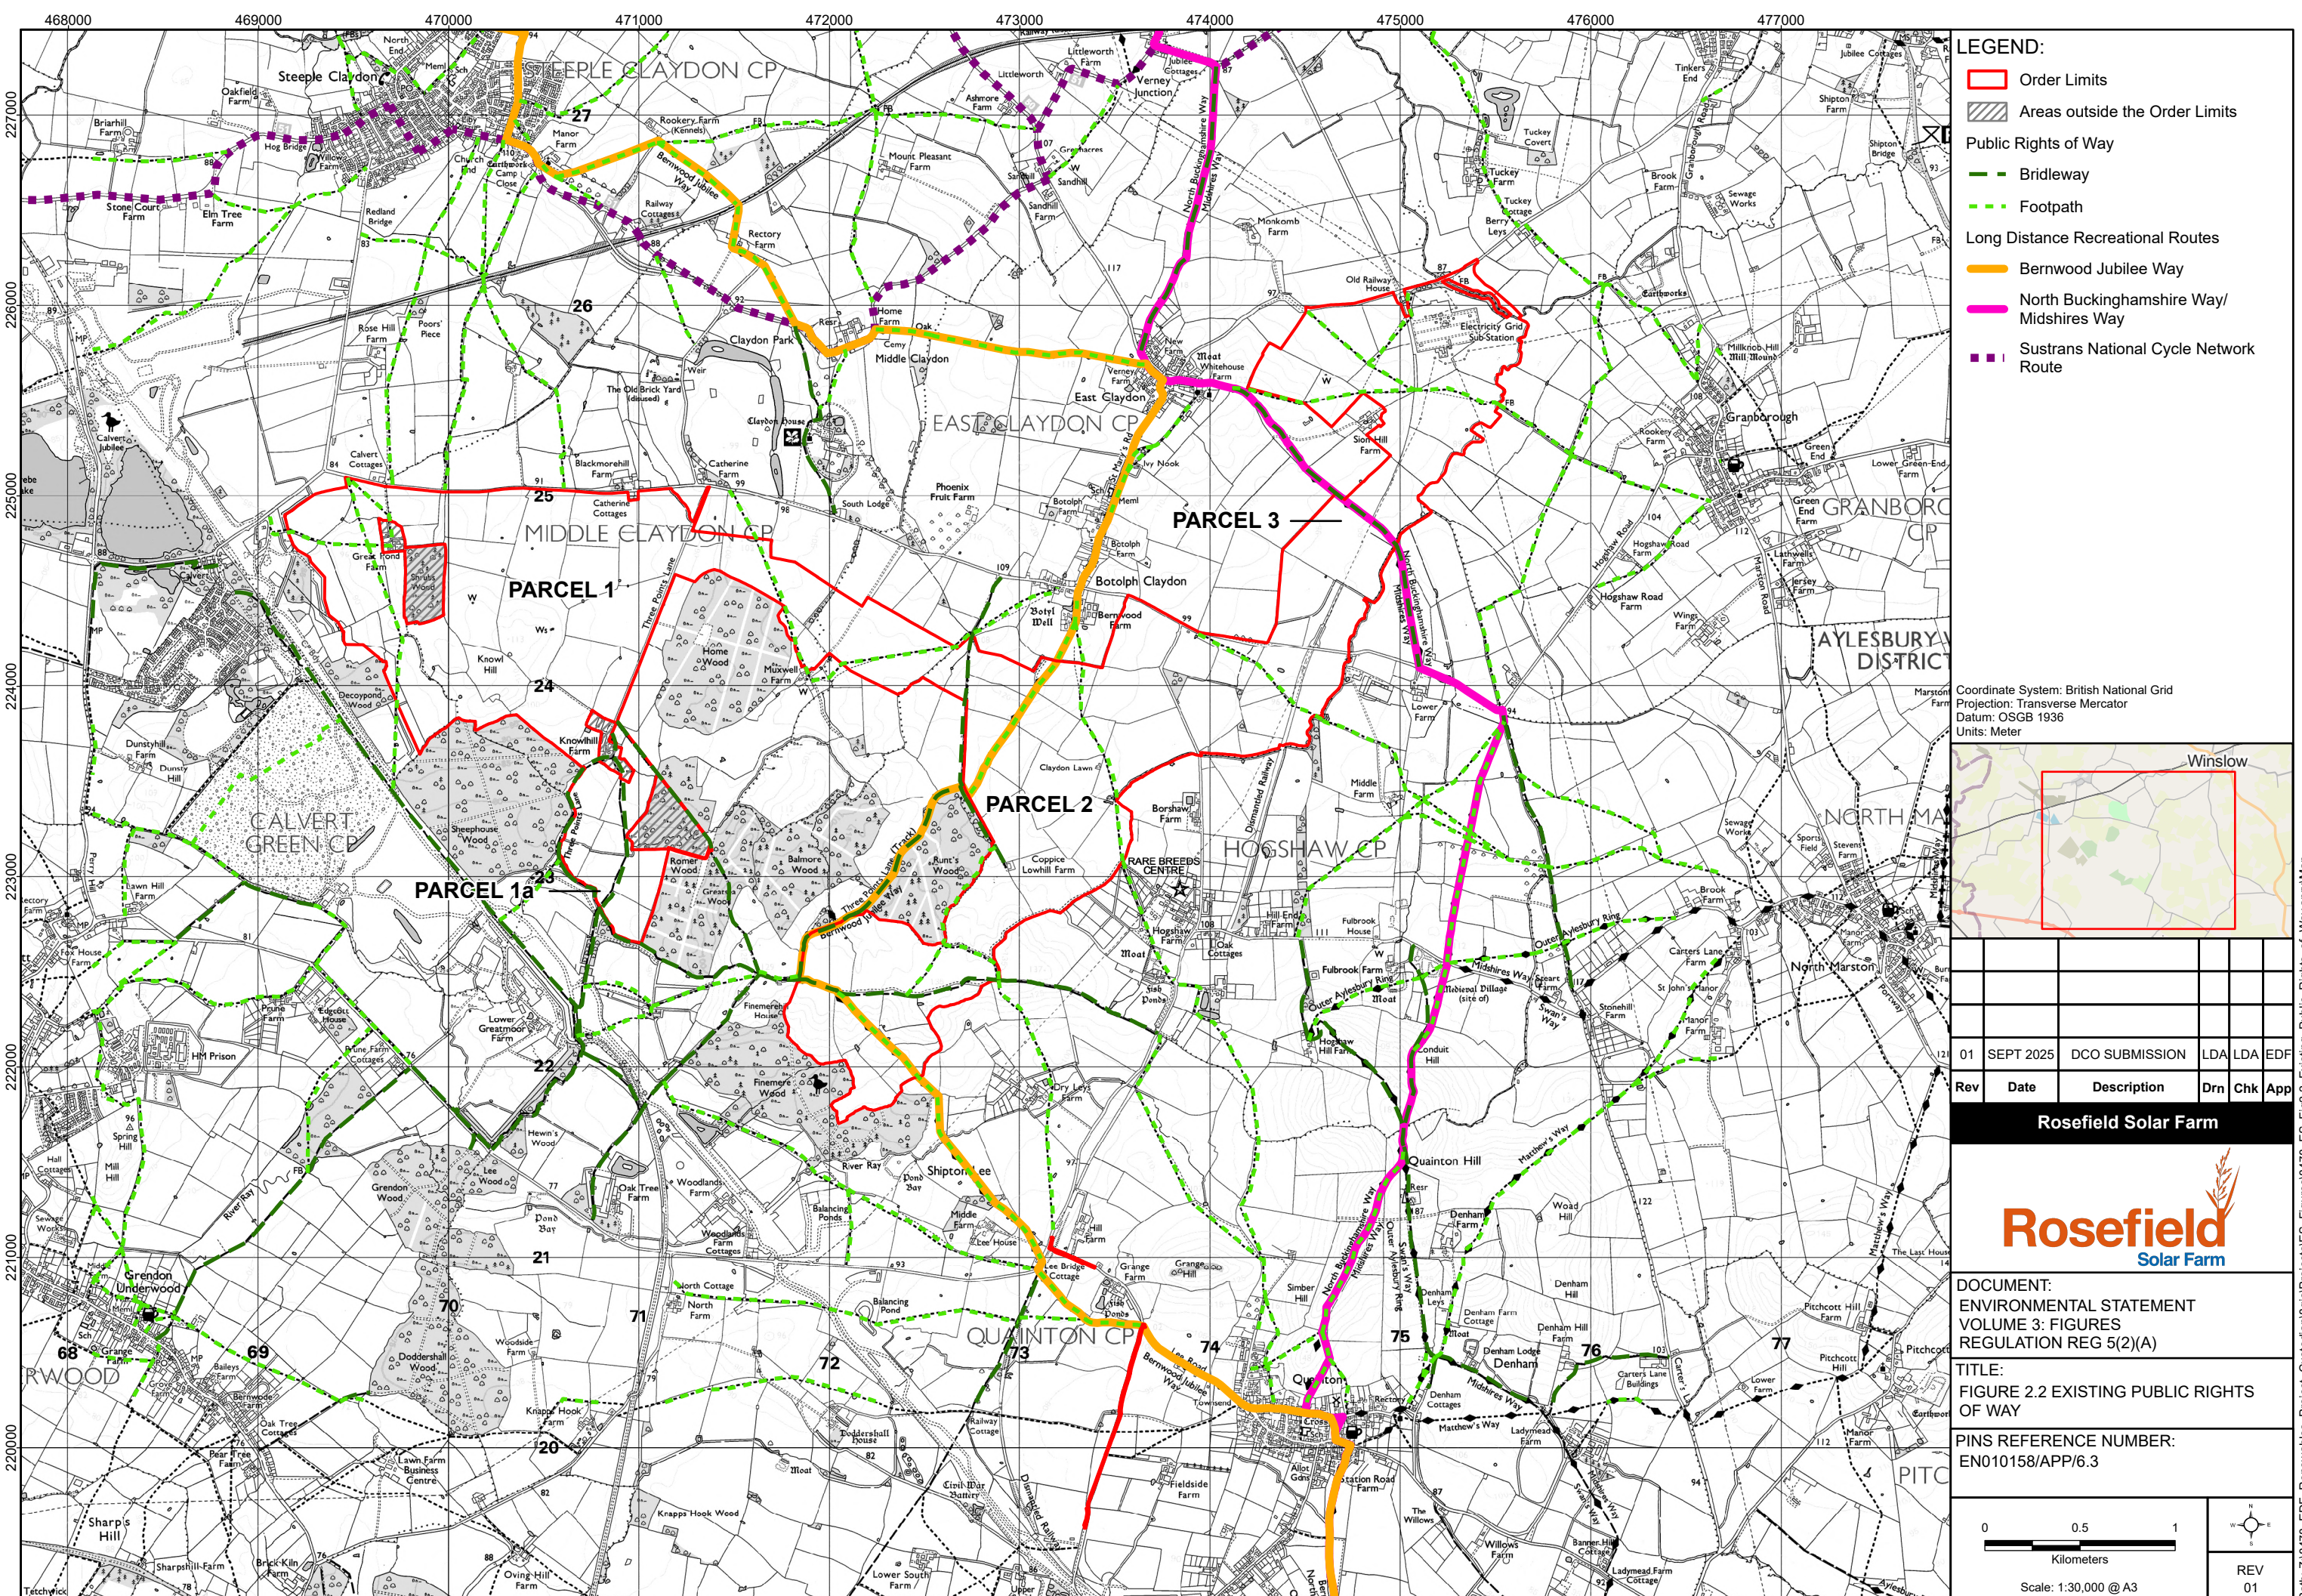

- LEGEND:**
- Order Limits
 - Areas outside the Order Limits
 - Public Rights of Way
 - Bridleway
 - Footpath
 - Long Distance Recreational Routes
 - Bernwood Jubilee Way
 - North Buckinghamshire Way/ Midshires Way
 - Sustrans National Cycle Network Route

Coordinate System: British National Grid
Projection: Transverse Mercator
Datum: OSGB 1936
Units: Meter

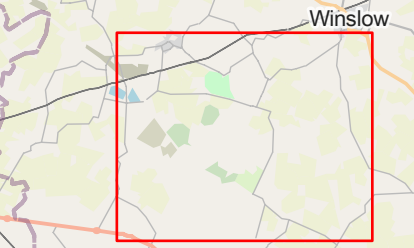

Rev	Date	Description	Drn	Chk	App
01	SEPT 2025	DCO SUBMISSION	LDA	LDA	EDF

Rosefield Solar Farm


DOCUMENT:
ENVIRONMENTAL STATEMENT
VOLUME 3: FIGURES
REGULATION REG 5(2)(A)

TITLE:
FIGURE 2.2 EXISTING PUBLIC RIGHTS
OF WAY

PINS REFERENCE NUMBER:
EN010158/APP/6.3

0 0.5 1
Kilometers
Scale: 1:30,000 @ A3

REV
01

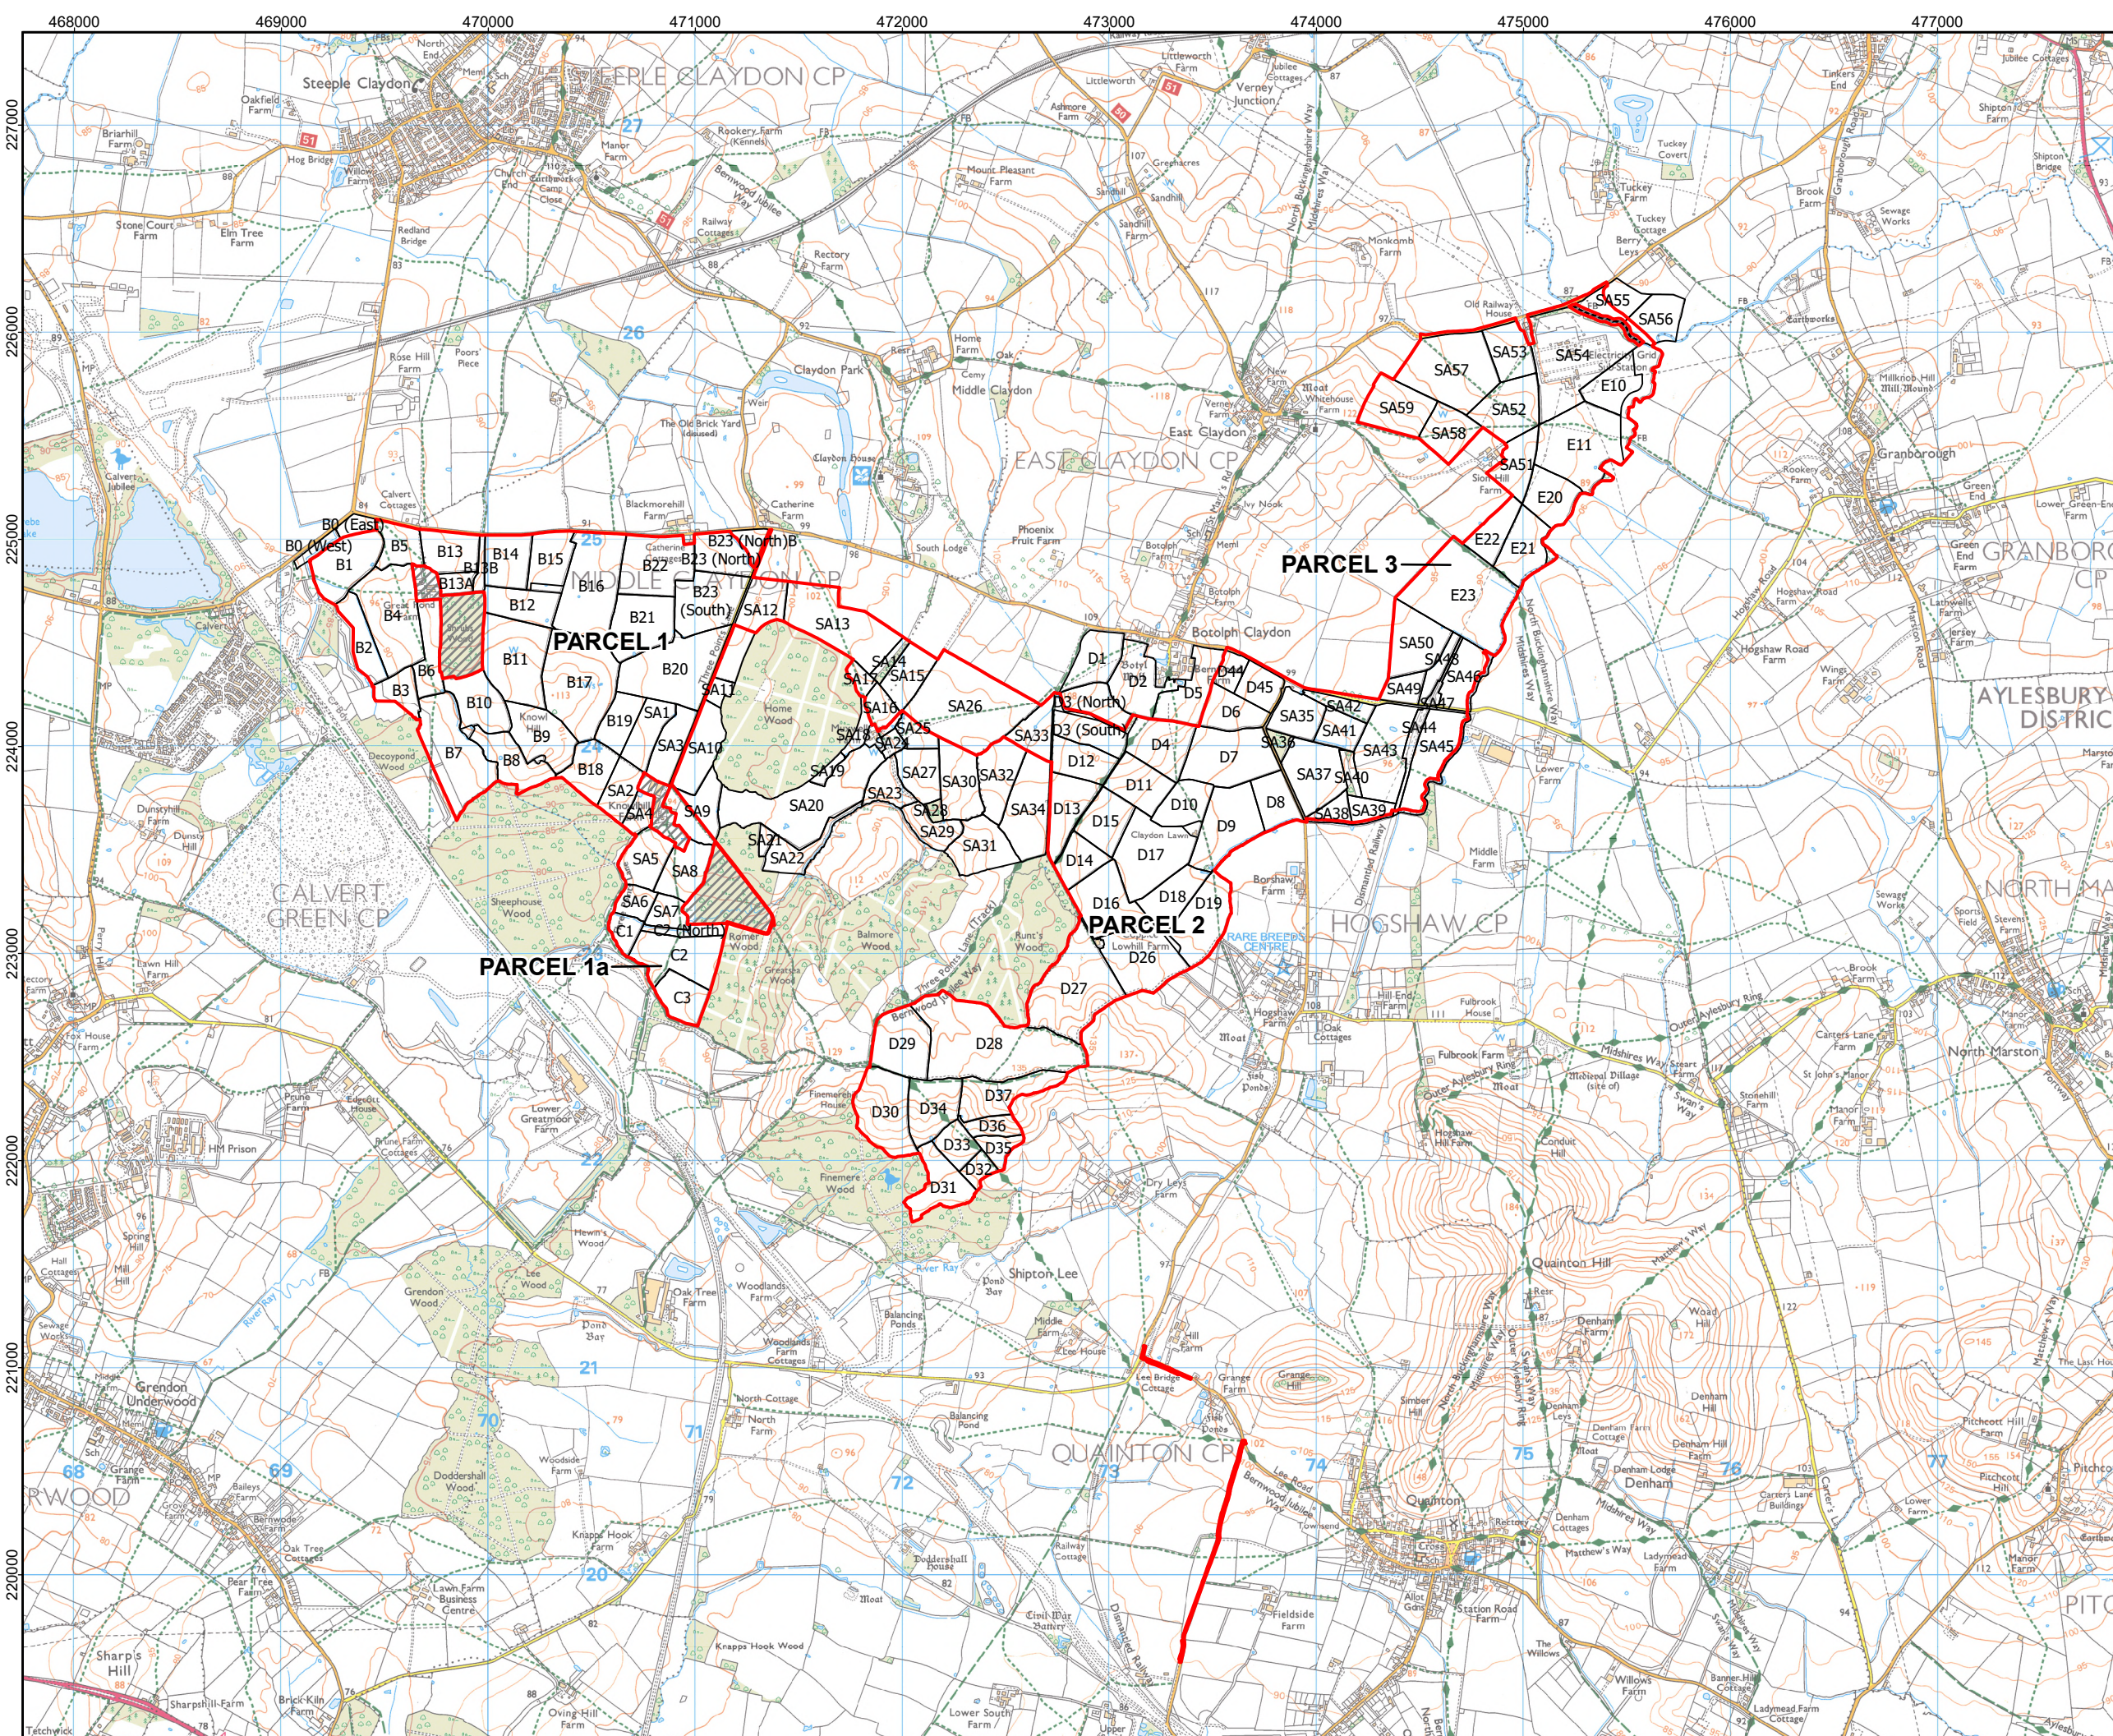

LEGEND:

Order Limits

Areas outside the Order Limits

Coordinate System: British National Grid
Projection: Transverse Mercator
Datum: OSGB 1936
Units: Meter

01	SEPT 2025	DCO SUBMISSION	LDA	LDA	EDF
Rev	Date	Description	Drn	Chk	App

Rosefield
Solar Farm

DOCUMENT:
ENVIRONMENTAL STATEMENT
VOLUME 3: FIGURES
REGULATION REG 5(2)(A)

TITLE:
FIGURE 2.4 FIELD NUMBERING
SYSTEM

PINS REFERENCE NUMBER:
EN010158/APP/6.3

00.51

Kilometers

Scale: 1:30,000 @ A3

REV

01

