


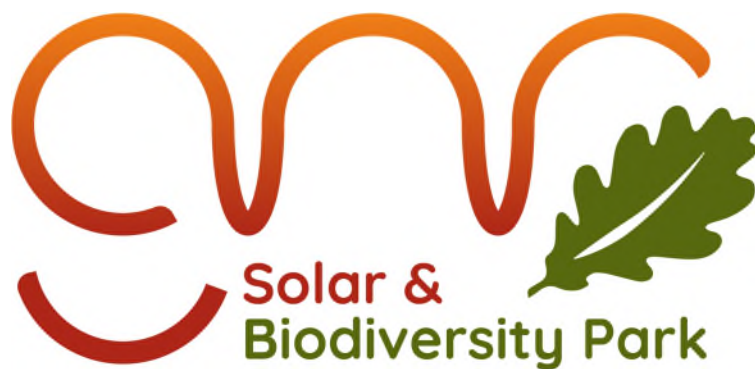

Great North Road Solar and Biodiversity Park

Traffic Regulation Measures Plan

Document reference – EN010162/APP/2.13

Revision number 1

June 2025

Infrastructure Planning (Applications: Prescribed Forms and Procedure)
Regulations 2009, APFP Regulation 5(2)(k)



- NOTES:
1. The Temporary Traffic Regulation Measures Plans should be read in conjunction with the Development Consent Order.
 2. For information relating to street and access, please see the Street and Access Plans.
 3. The Order Limits has been drawn to the Land Registry boundaries and topographical survey data of the site. The accuracy of land registry and the topographical survey differs from the OS base mapping which results in the order limits not aligning with the line work shown on the OS mapping.

LEGEND:

- OS MAPPING
- ORDER LIMITS
- PROPOSED TEMPORARY SPEED LIMIT (30MPH SPEED LIMIT)
- PROPOSED TEMPORARY TRAFFIC SIGNAL CONTROL AREA
- INDICATIVE SITE ACCESS LOCATION
- PROPOSED TEMPORARY ROAD CLOSURE

Revision 1	By DH	SE	Date 20/06/25	Suffix P01
Revision Details	By	Check	Date	Suffix

Applicant: Elements Green Trent Limited

Project Title:
GREAT-NORTH-ROAD-SOLAR
AND-BIODIVERSITY-PARK

Purpose of Issue:
DCO-APPLICATION

Development Consent Order Number:
ENO10162


Development Consent Order Drawing Number:
ENO10162-APP-2.13


Drawing Title:
Traffic Regulation Measures Plan
Key Plan

Designed: DH	Drawn: DH	Checked: SE	Date: 20/06/2025
Internal Project Number: 28	Suitability: DCO_APPLICATION		

Scale @ A1:
1:40,000

Rev.
REV_01

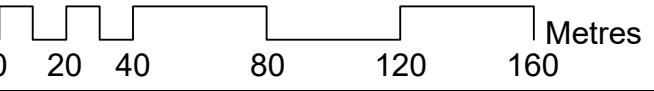

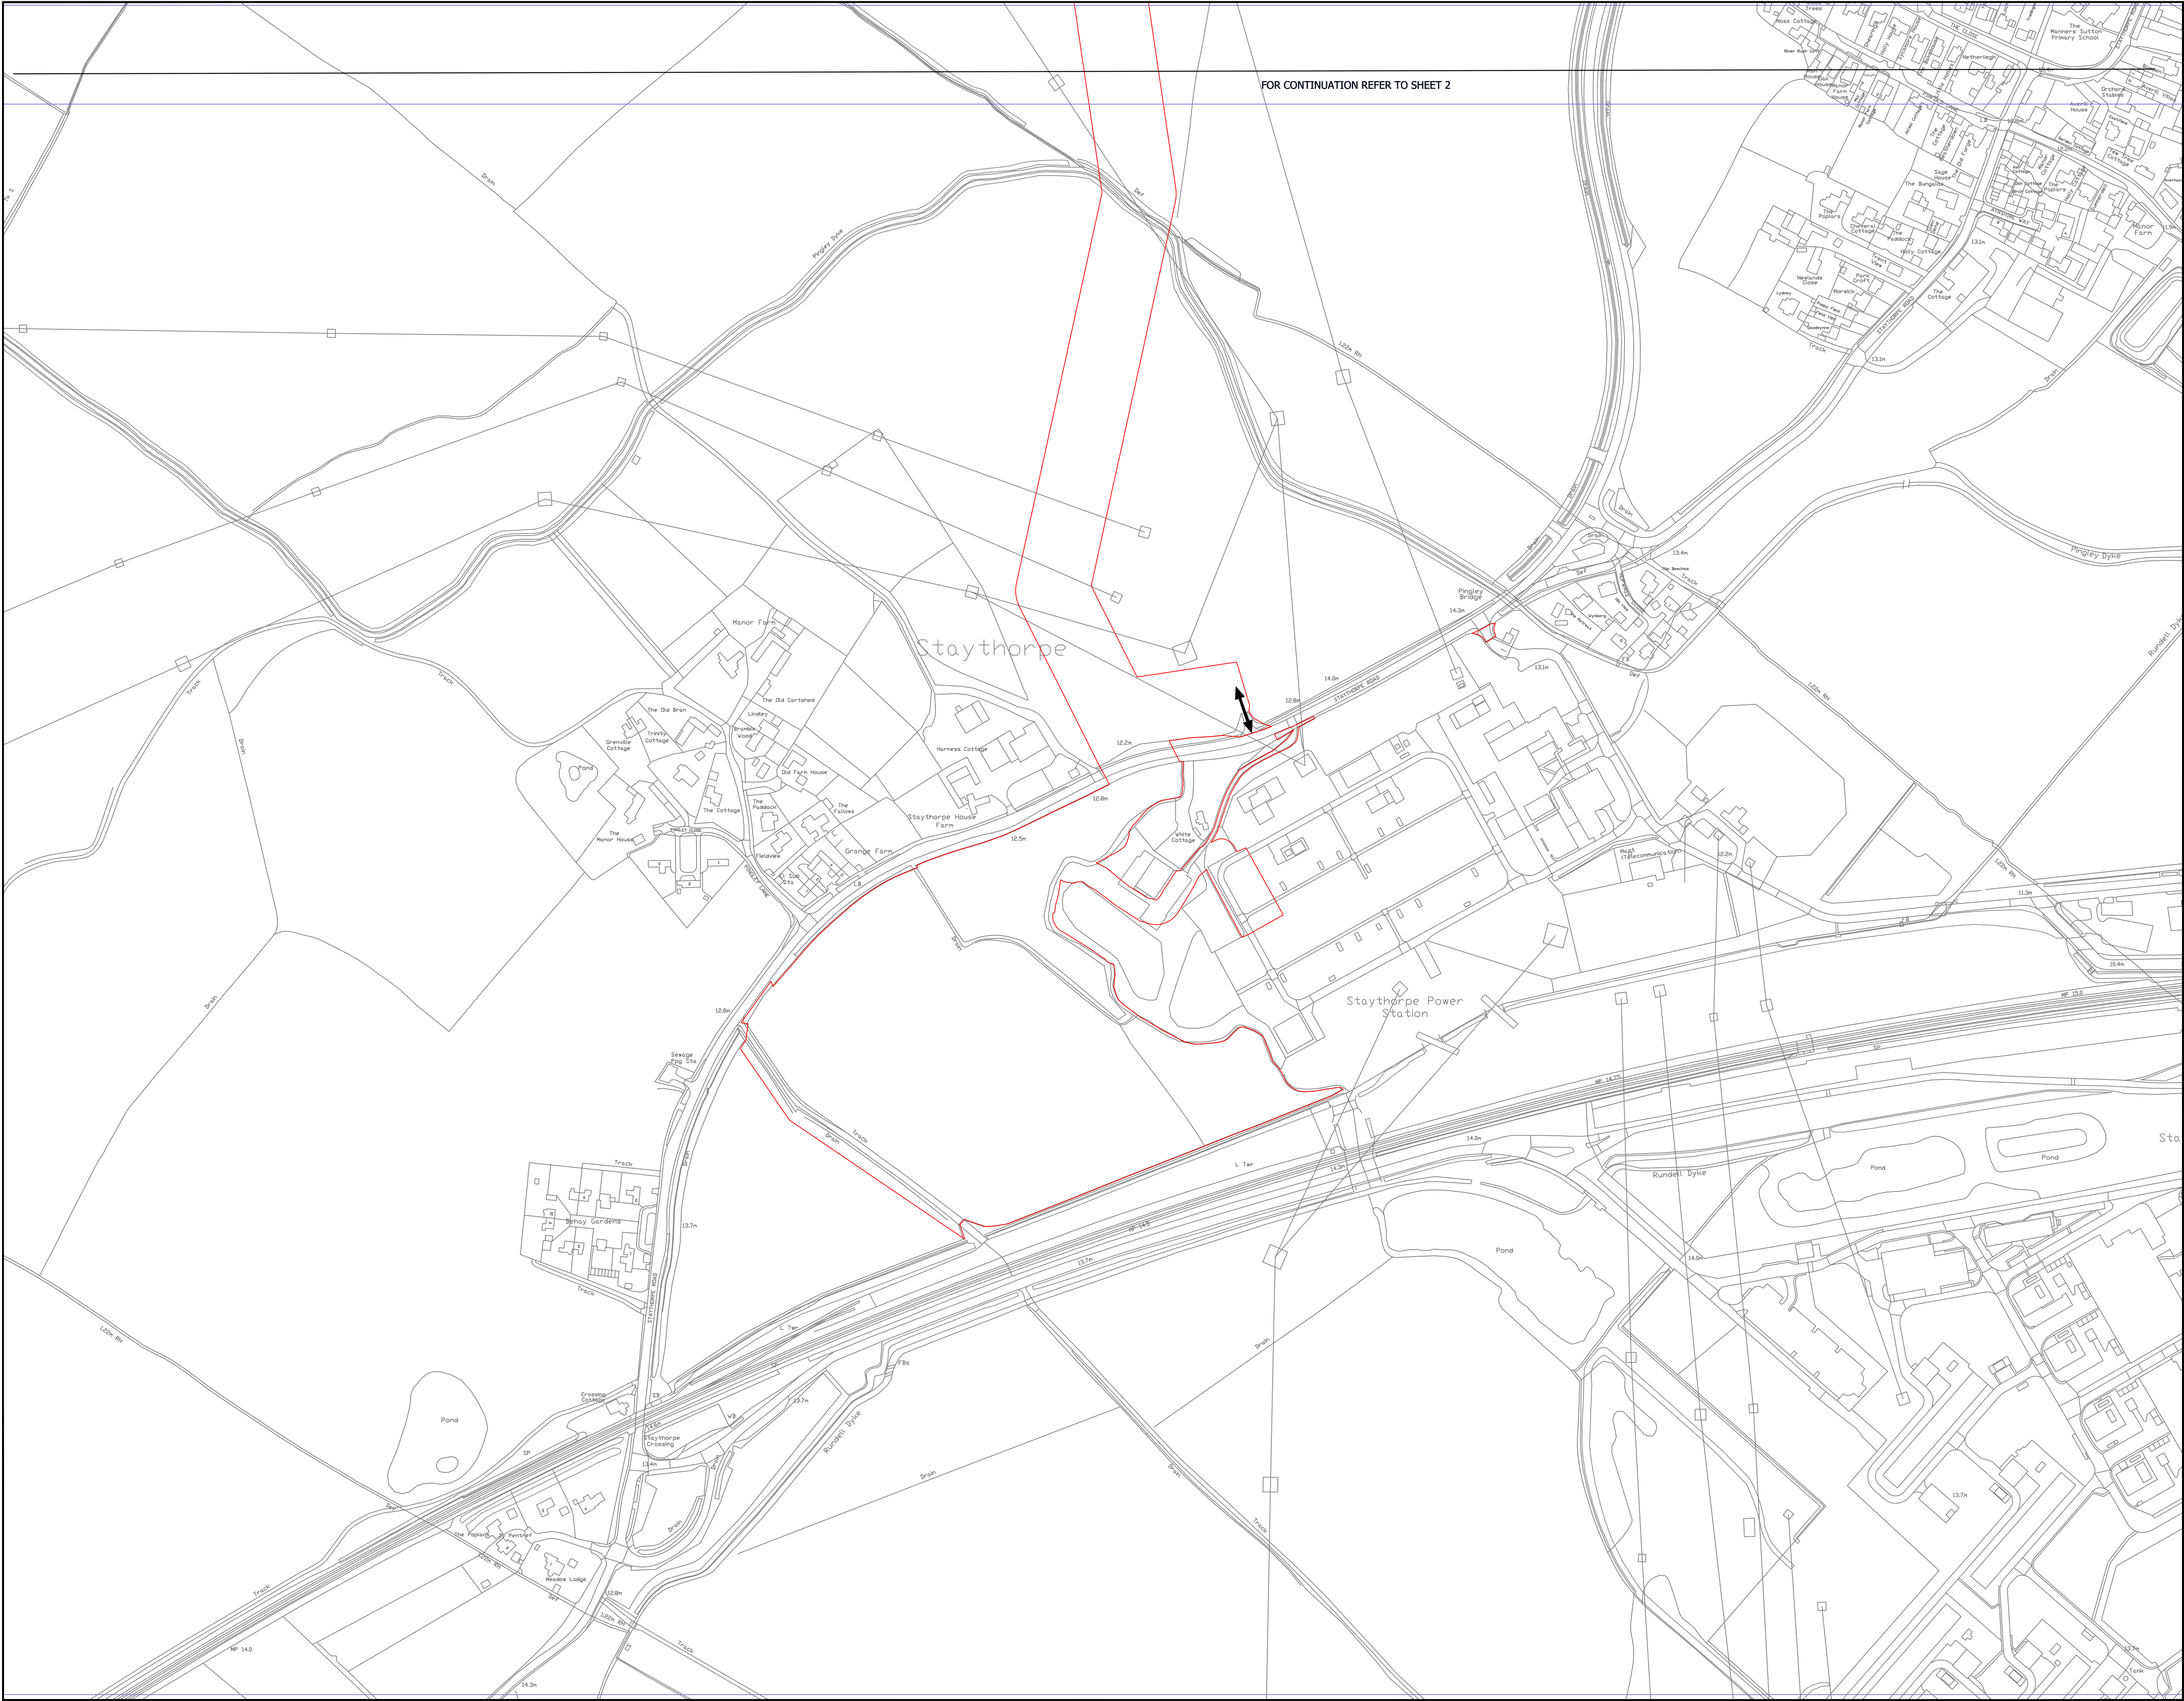


FOR CONTINUATION REFER TO SHEET 2

- NOTES:
1. The Temporary Traffic Regulation Measures Plans should be read in conjunction with the Development Consent Order.
 2. For information relating to street and access, please see the Street and Access Plans.
 3. The Order Limits has been drawn to the Land Registry boundaries and topographical survey data of the site. The accuracy of land registry and the topographical survey differs from the OS base mapping which results in the order limits not aligning with the line work shown on the OS mapping.

- LEGEND:
- OS MAPPING
 - ORDER LIMITS
 - PROPOSED TEMPORARY SPEED LIMIT (30MPH SPEED LIMIT)
 - PROPOSED TEMPORARY TRAFFIC SIGNAL CONTROL AREA
 - INDICATIVE SITE ACCESS LOCATION
 - PROPOSED TEMPORARY ROAD CLOSURE

Revision 1	By DH	SE Cons	Date 20/06/25	Suffx P01
Revision Details	By	SE	Date	Suffx
Applicant: Elements Green Trent Limited	Check			

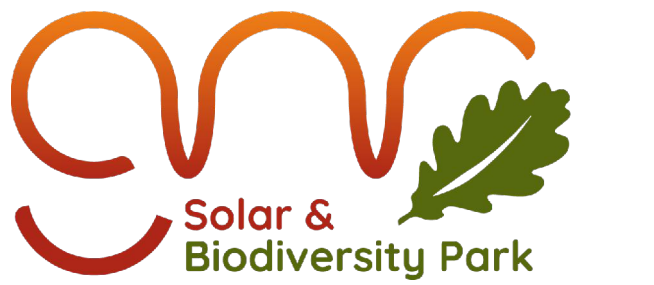

Project Title:
GREAT-NORTH-ROAD-SOLAR
AND-BIODIVERSITY-PARK

Purpose of Issue:
DCO-APPLICATION

Development Consent Order Number:
ENO10162

Development Consent Order Drawing Number:
ENO10162-APP-2.13


Drawing Title:
Traffic Regulation Measures Plan
Sheet 1 of 39

Designed: DH	Drawn: DH	Checked: SE	Date: 20/06/2025
Internal Project Number: 28	Suitability DCO-APPLICATION		

Scale @ A1:
1:2,500

N	Rev.
	REV_01



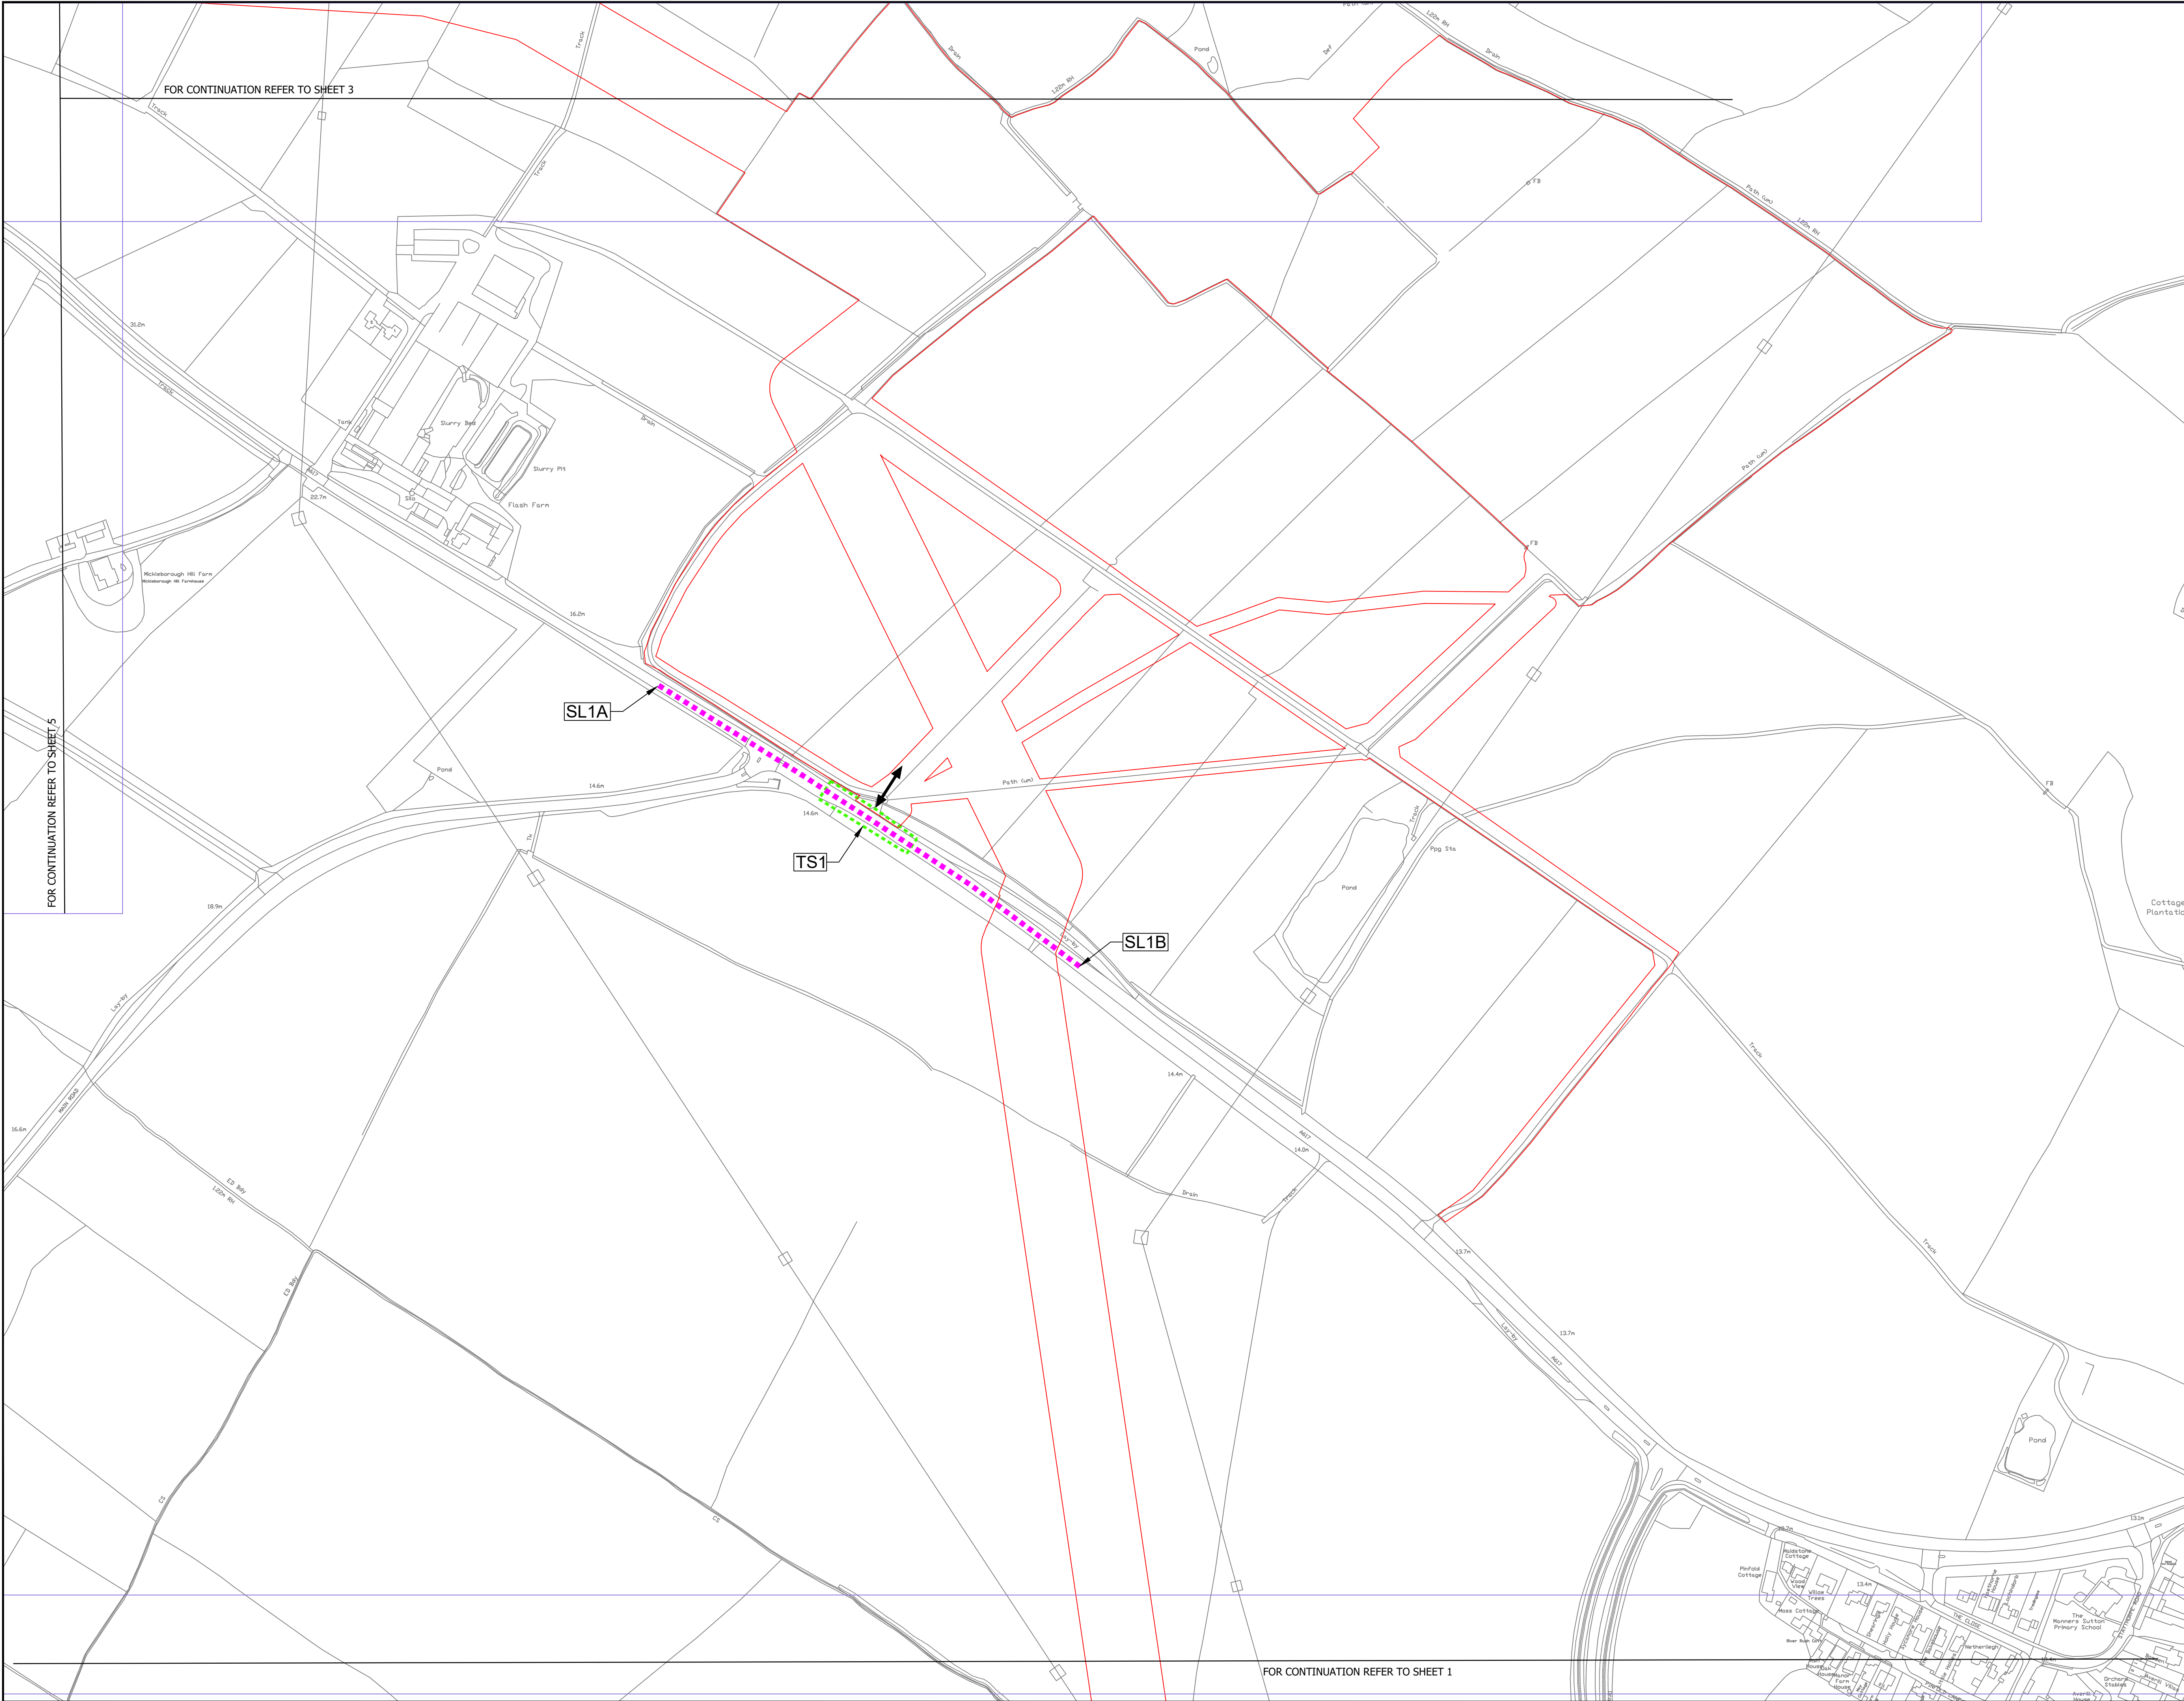


- NOTES:
1. The Temporary Traffic Regulation Measures Plans should be read in conjunction with the Development Consent Order.
 2. For information relating to street and access, please see the Street and Access Plans.
 3. The Order Limits has been drawn to the Land Registry boundaries and topographical survey data of the site. The accuracy of land registry and the topographical survey differs from the OS base mapping which results in the order limits not aligning with the line work shown on the OS mapping.

LEGEND:

- OS MAPPING
- ORDER LIMITS
- PROPOSED TEMPORARY SPEED LIMIT (30MPH SPEED LIMIT)
- PROPOSED TEMPORARY TRAFFIC SIGNAL CONTROL AREA
- INDICATIVE SITE ACCESS LOCATION
- PROPOSED TEMPORARY ROAD CLOSURE

Revision 1	By DH	SE	Date 20/06/25	Suffix P01
Revision Details	By	SE	Date	Suffix
Applicant: Elements Green Trent Limited				

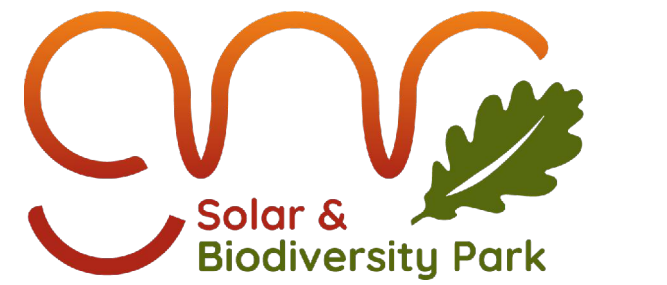

Project Title:
GREAT-NORTH-ROAD-SOLAR
AND-BIODIVERSITY-PARK

Purpose of Issue:
DCO-APPLICATION

Development Consent Order Number:
ENO10162


Development Consent Order Drawing Number:
ENO10162-APP-2.13

Drawing Title:
Traffic Regulation Measures Plan
Sheet 2 of 39


Designed: DH	Drawn: DH	Checked: SE	Date: 20/06/2025
Internal Project Number: 28		Suitability DCO-APPLICATION	

Scale @ A1:
1:2,500

N	Rev. REV_01
---	----------------

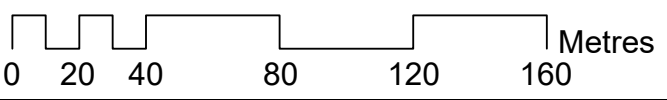



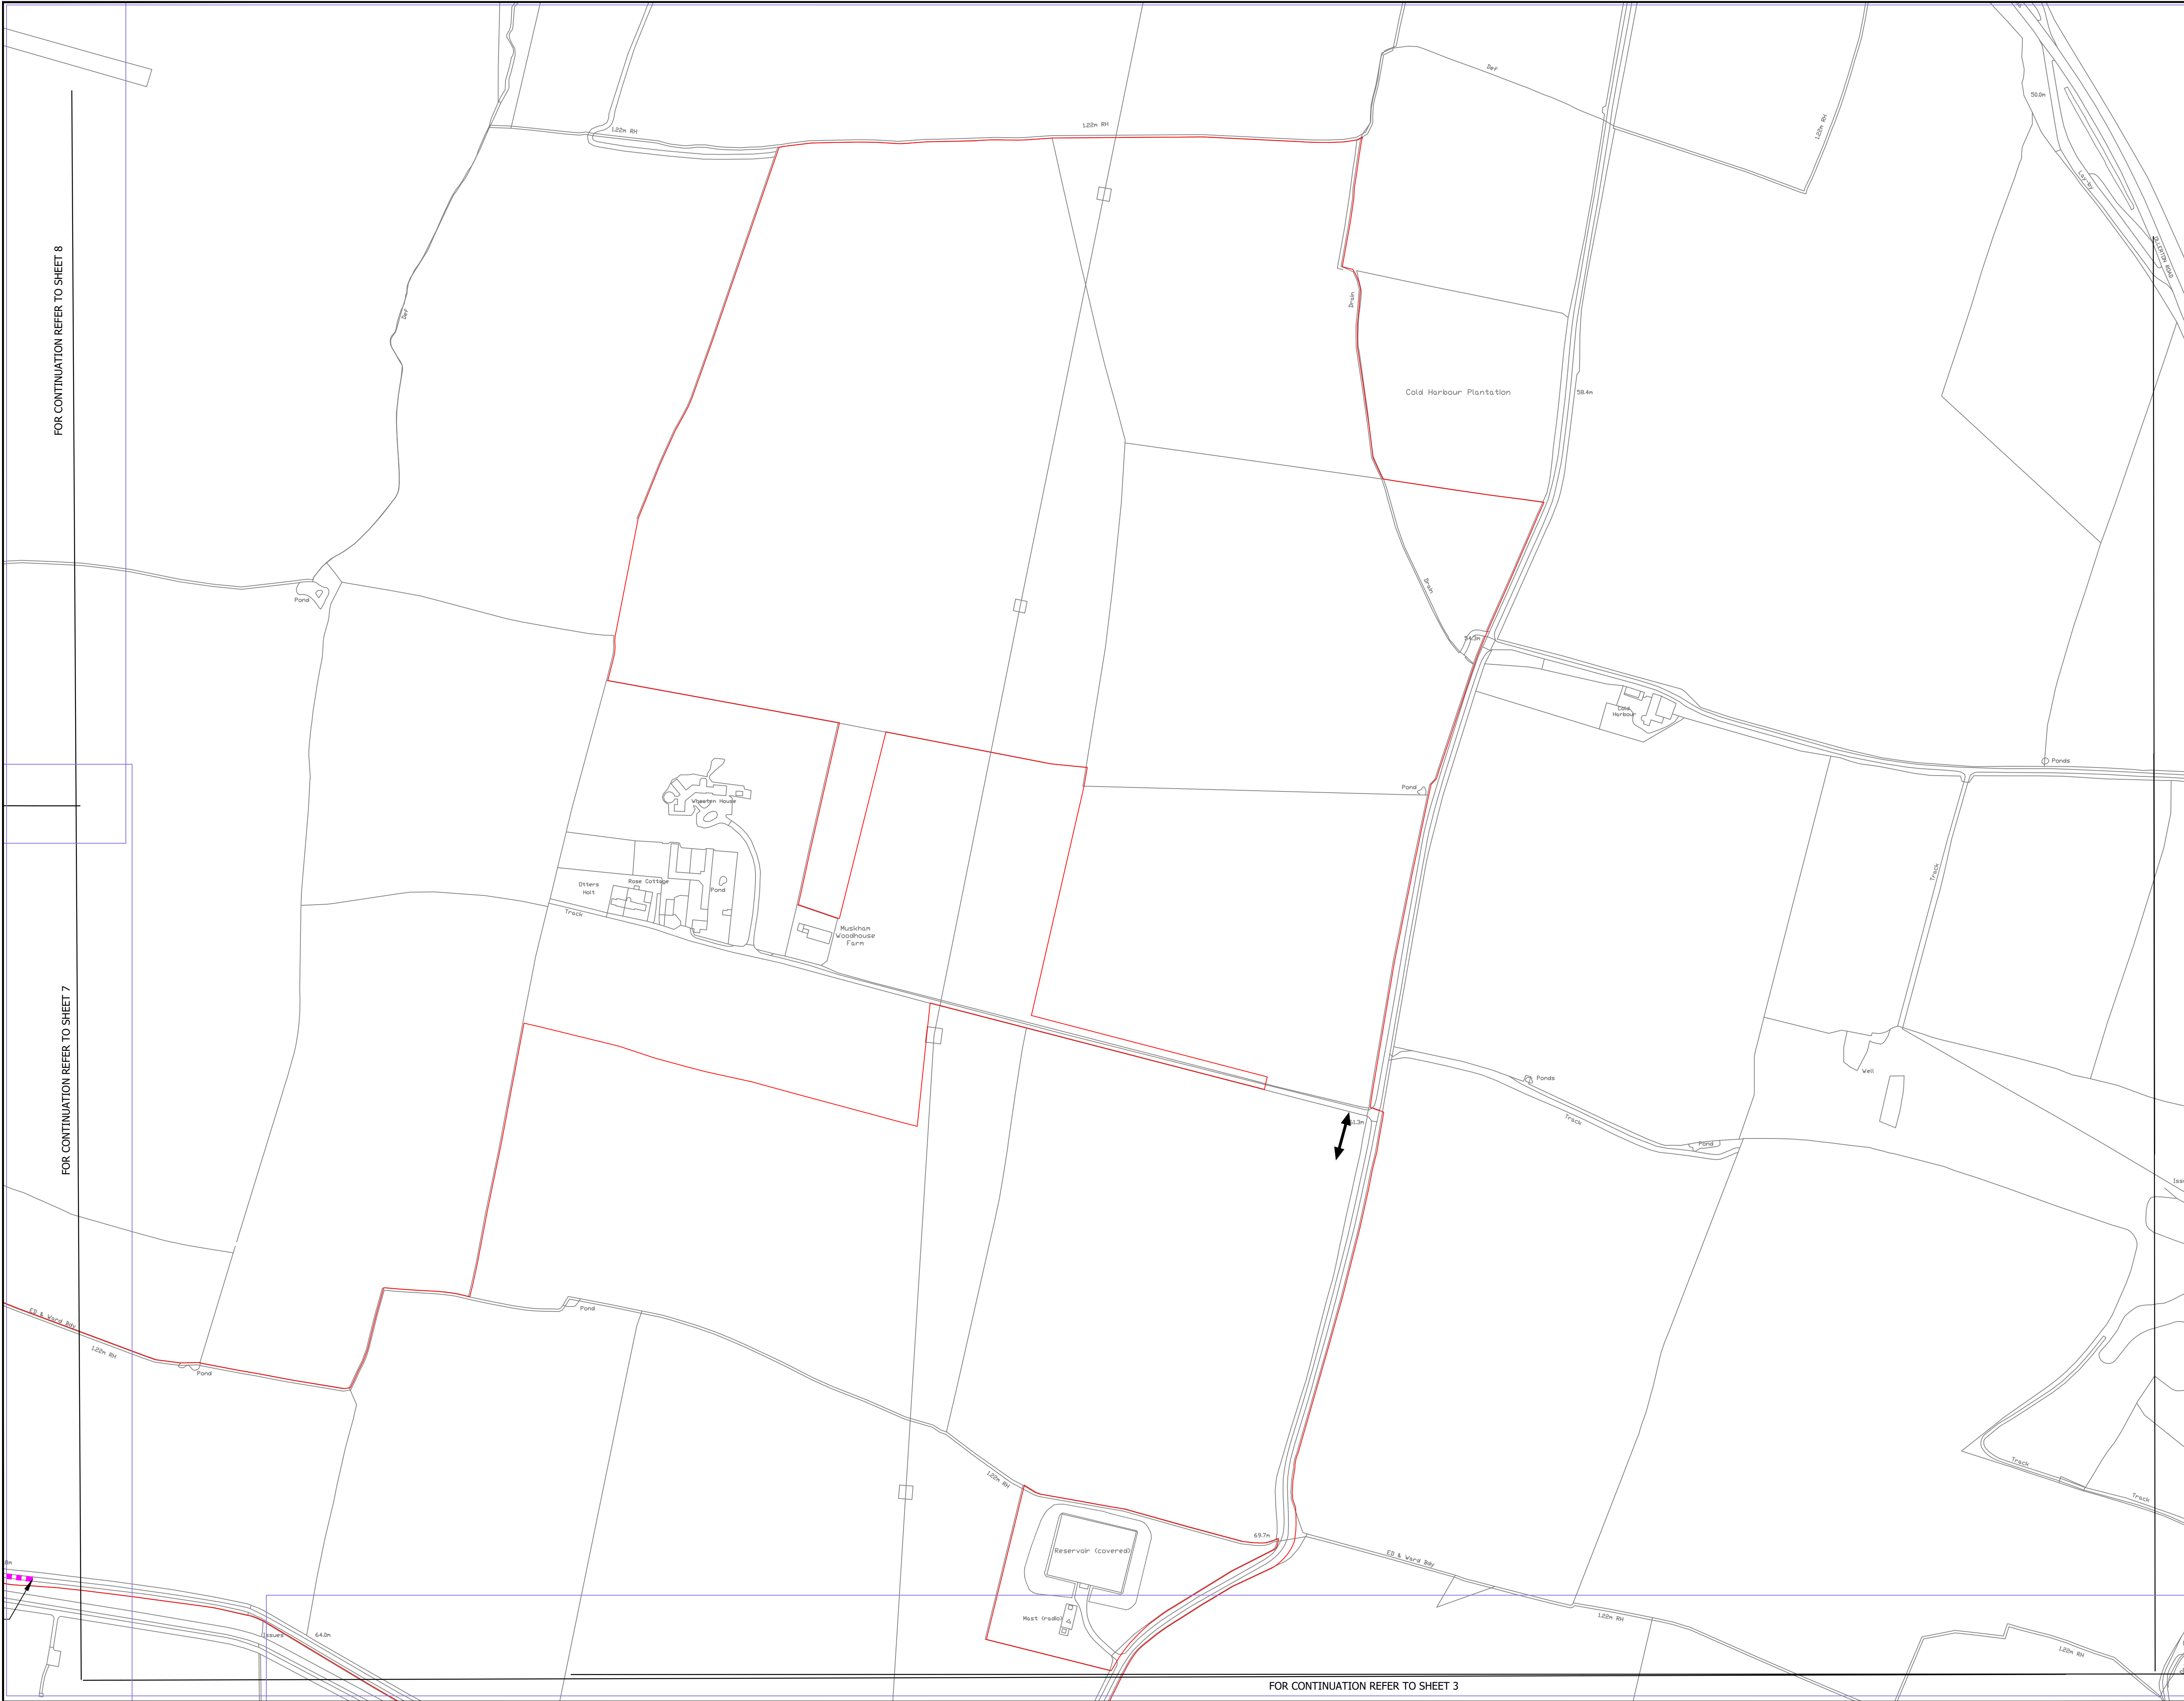

- NOTES:
1. The Temporary Traffic Regulation Measures Plans should be read in conjunction with the Development Consent Order.
 2. For information relating to street and access, please see the Street and Access Plans.
 3. The Order Limits has been drawn to the Land Registry boundaries and topographical survey data of the site. The accuracy of land registry and the topographical survey differs from the OS base mapping which results in the order limits not aligning with the line work shown on the OS mapping.

LEGEND:

- OS MAPPING
- ORDER LIMITS
- PROPOSED TEMPORARY SPEED LIMIT (30MPH SPEED LIMIT)
- PROPOSED TEMPORARY TRAFFIC SIGNAL CONTROL AREA
- INDICATIVE SITE ACCESS LOCATION
- PROPOSED TEMPORARY ROAD CLOSURE

Revision 1	By DH	SE	Date 20/06/25	Suffix P01
Revision Details		By	Check	Suffix

Applicant: Elements Green Trent Limited

Project Title:
GREAT-NORTH-ROAD-SOLAR
AND-BIODIVERSITY-PARK

Purpose of Issue:
DCO-APPLICATION

Development Consent Order Number:
ENO10162


Development Consent Order Drawing Number:
ENO10162-APP-2.13


Drawing Title:
Traffic Regulation Measures Plan
Sheet 4 of 39

Designed: DH	Drawn: DH	Checked: SE	Date: 20/06/2025
Internal Project Number: 28		Suitability: DCO-APPLICATION	

Scale @ A1: 1:2,500

Rev. REV_01

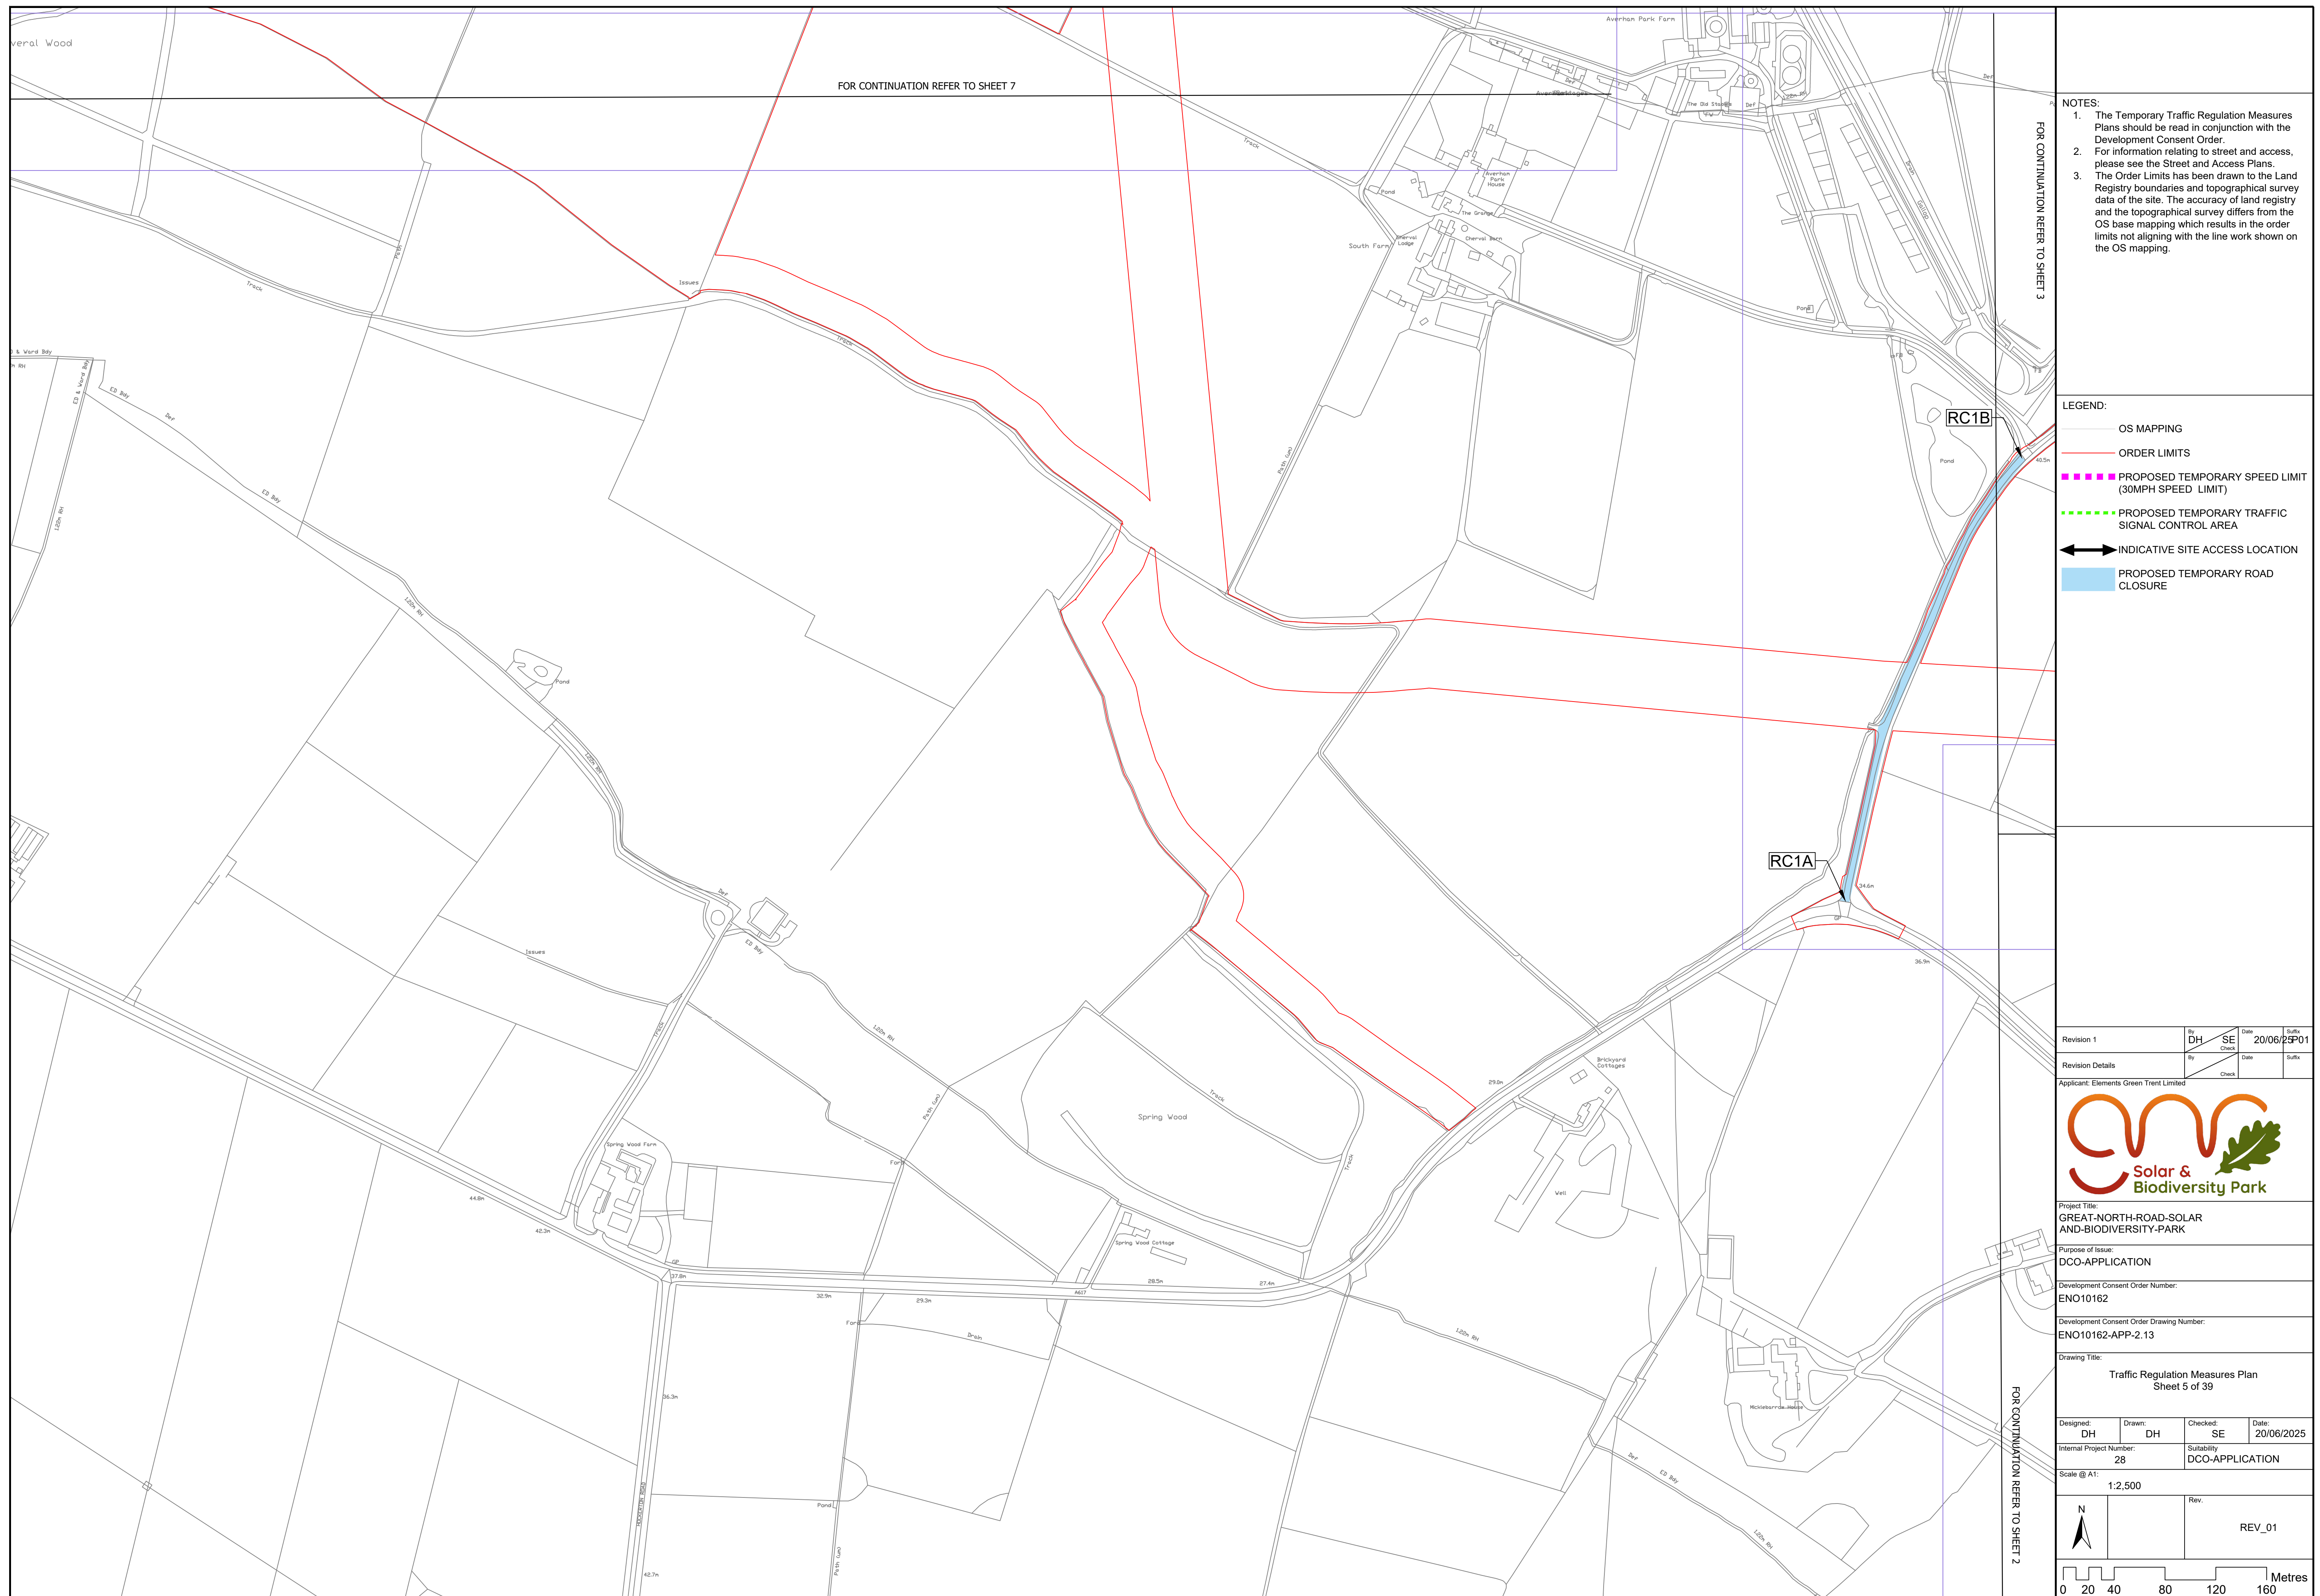

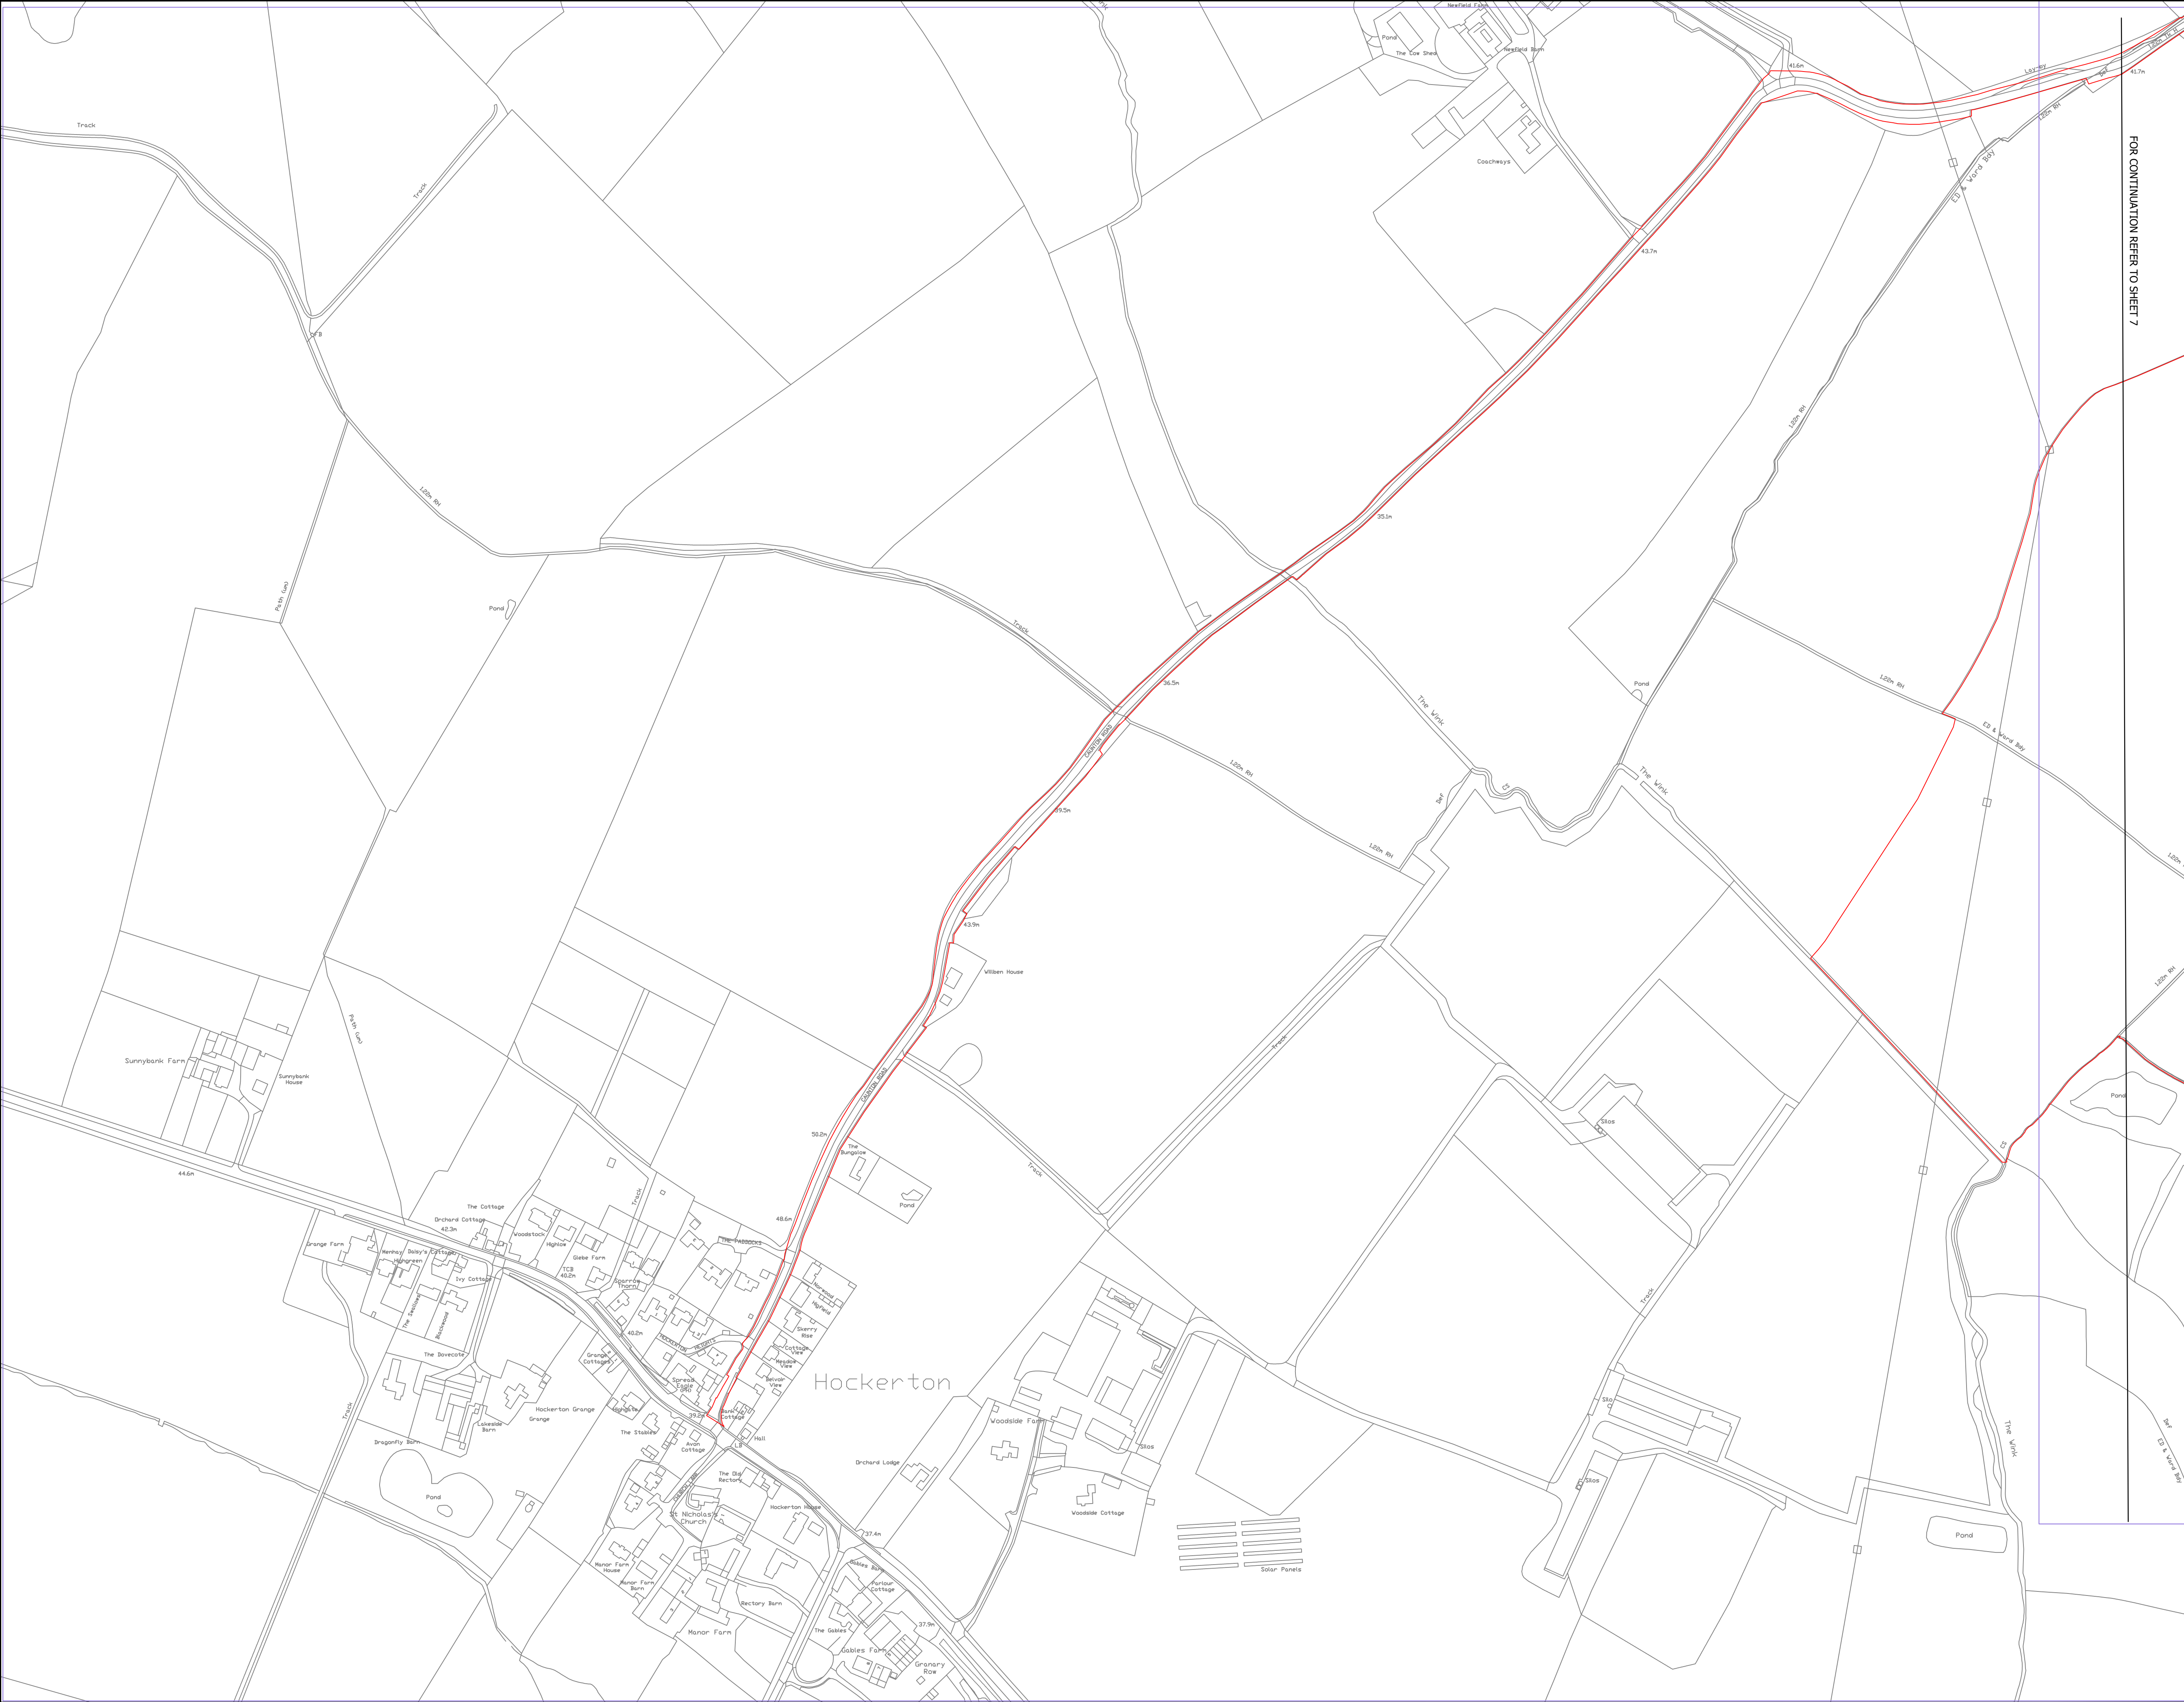


- NOTES:
1. The Temporary Traffic Regulation Measures Plans should be read in conjunction with the Development Consent Order.
 2. For information relating to street and access, please see the Street and Access Plans.
 3. The Order Limits has been drawn to the Land Registry boundaries and topographical survey data of the site. The accuracy of land registry and the topographical survey differs from the OS base mapping which results in the order limits not aligning with the line work shown on the OS mapping.

LEGEND:

- OS MAPPING
- ORDER LIMITS
- PROPOSED TEMPORARY SPEED LIMIT (30MPH SPEED LIMIT)
- PROPOSED TEMPORARY TRAFFIC SIGNAL CONTROL AREA
- INDICATIVE SITE ACCESS LOCATION
- PROPOSED TEMPORARY ROAD CLOSURE

Revision 1	By DH	SE	Date 20/06/25	Suffix P01
Revision Details		By	Date	Suffix
Applicant: Elements Green Trent Limited				
				
Project Title: GREAT-NORTH-ROAD-SOLAR AND-BIODIVERSITY-PARK				
Purpose of Issue: DCO-APPLICATION				
Development Consent Order Number: ENO10162				
Development Consent Order Drawing Number: ENO10162-APP-2.13				
Drawing Title: Traffic Regulation Measures Plan Sheet 6 of 39				
Designed: DH	Drawn: DH	Checked: SE	Date: 20/06/2025	
Internal Project Number: 28		Suitability DCO-APPLICATION		
Scale @ A1: 1:2,500				
N		Rev. REV_01		
0 20 40 80 120 160 Metres				

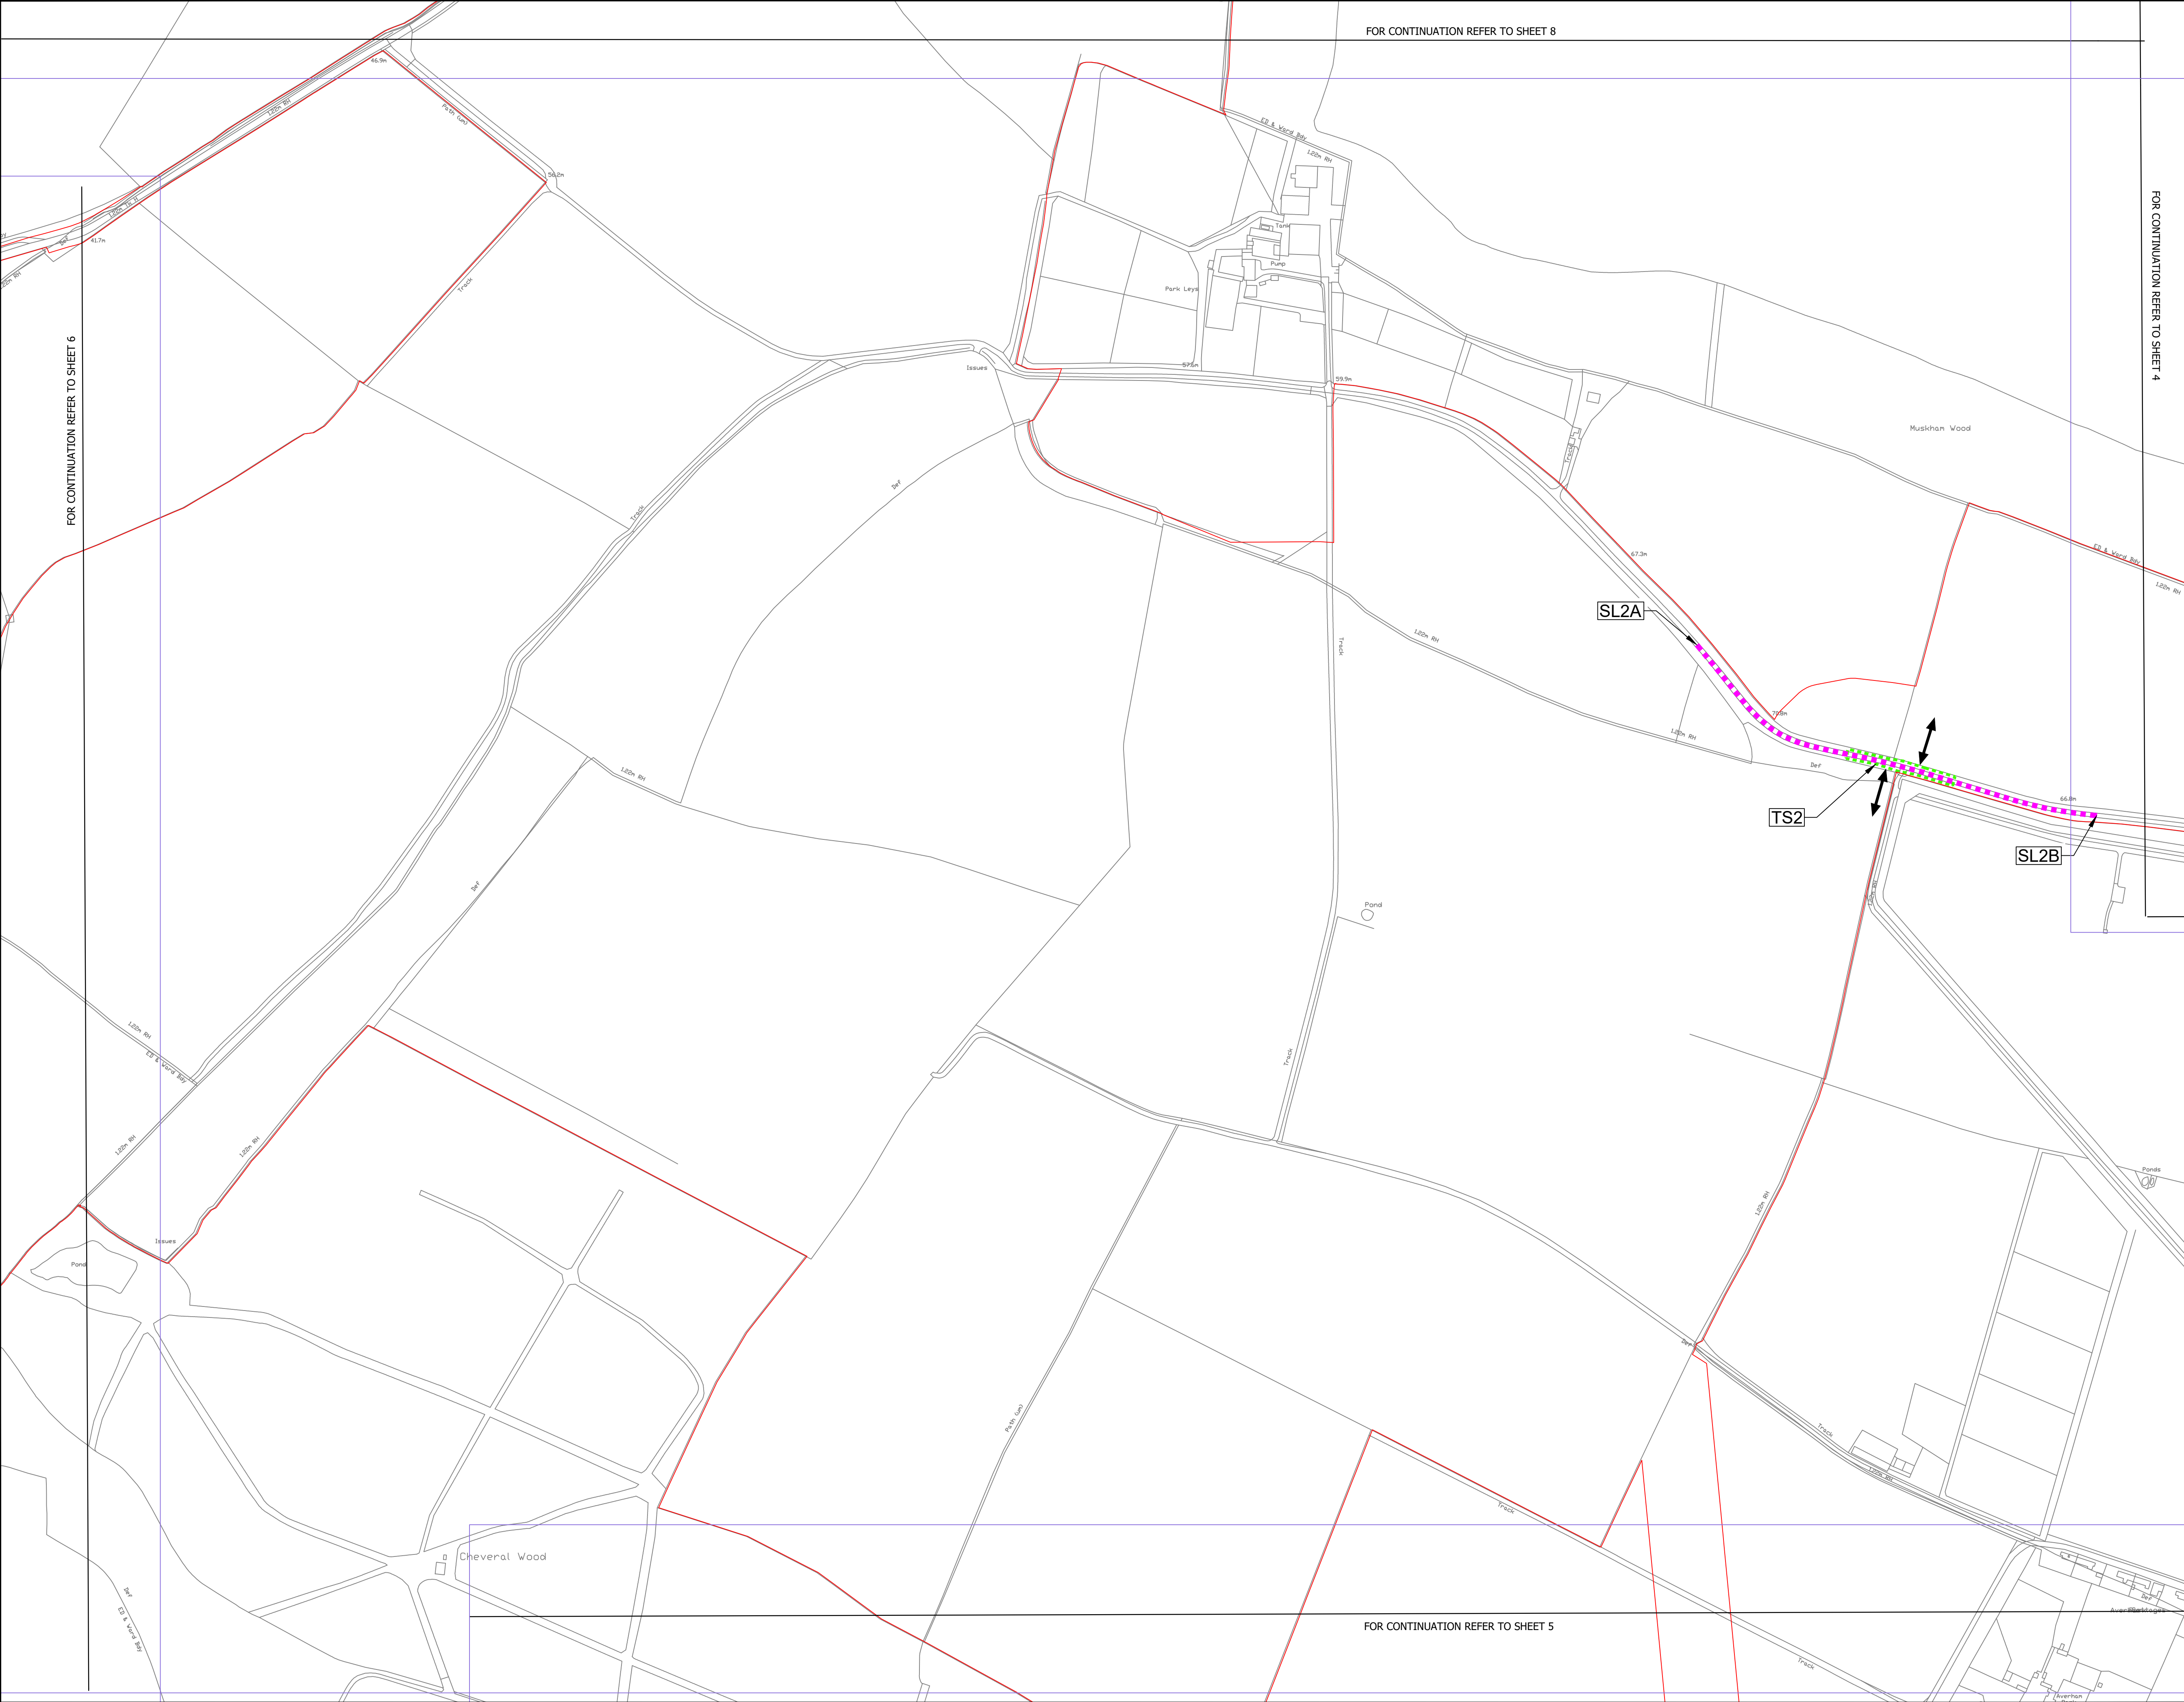

- NOTES:
1. The Temporary Traffic Regulation Measures Plans should be read in conjunction with the Development Consent Order.
 2. For information relating to street and access, please see the Street and Access Plans.
 3. The Order Limits has been drawn to the Land Registry boundaries and topographical survey data of the site. The accuracy of land registry and the topographical survey differs from the OS base mapping which results in the order limits not aligning with the line work shown on the OS mapping.

LEGEND:

- OS MAPPING
- ORDER LIMITS
- PROPOSED TEMPORARY SPEED LIMIT (30MPH SPEED LIMIT)
- PROPOSED TEMPORARY TRAFFIC SIGNAL CONTROL AREA
- INDICATIVE SITE ACCESS LOCATION
- PROPOSED TEMPORARY ROAD CLOSURE

Revision 1	By DH	SE	Date 20/06/25	Suff. P01
Revision Details	By	Check	Date	Suff.

Applicant: Elements Green Trent Limited

Project Title:
GREAT-NORTH-ROAD-SOLAR
AND-BIODIVERSITY-PARK

Purpose of Issue:
DCO-APPLICATION

Development Consent Order Number:
ENO10162


Development Consent Order Drawing Number:
ENO10162-APP-2.13


Drawing Title:
Traffic Regulation Measures Plan
Sheet 7 of 39

Designed: DH	Drawn: DH	Checked: SE	Date: 20/06/2025
Internal Project Number: 28	Suitability DCO-APPLICATION		

Scale @ A1:
1:2,500

N	Rev. REV_01
---	----------------

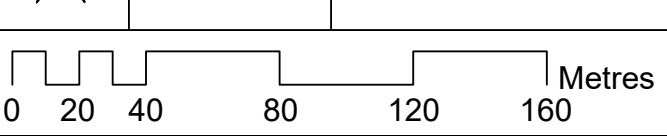

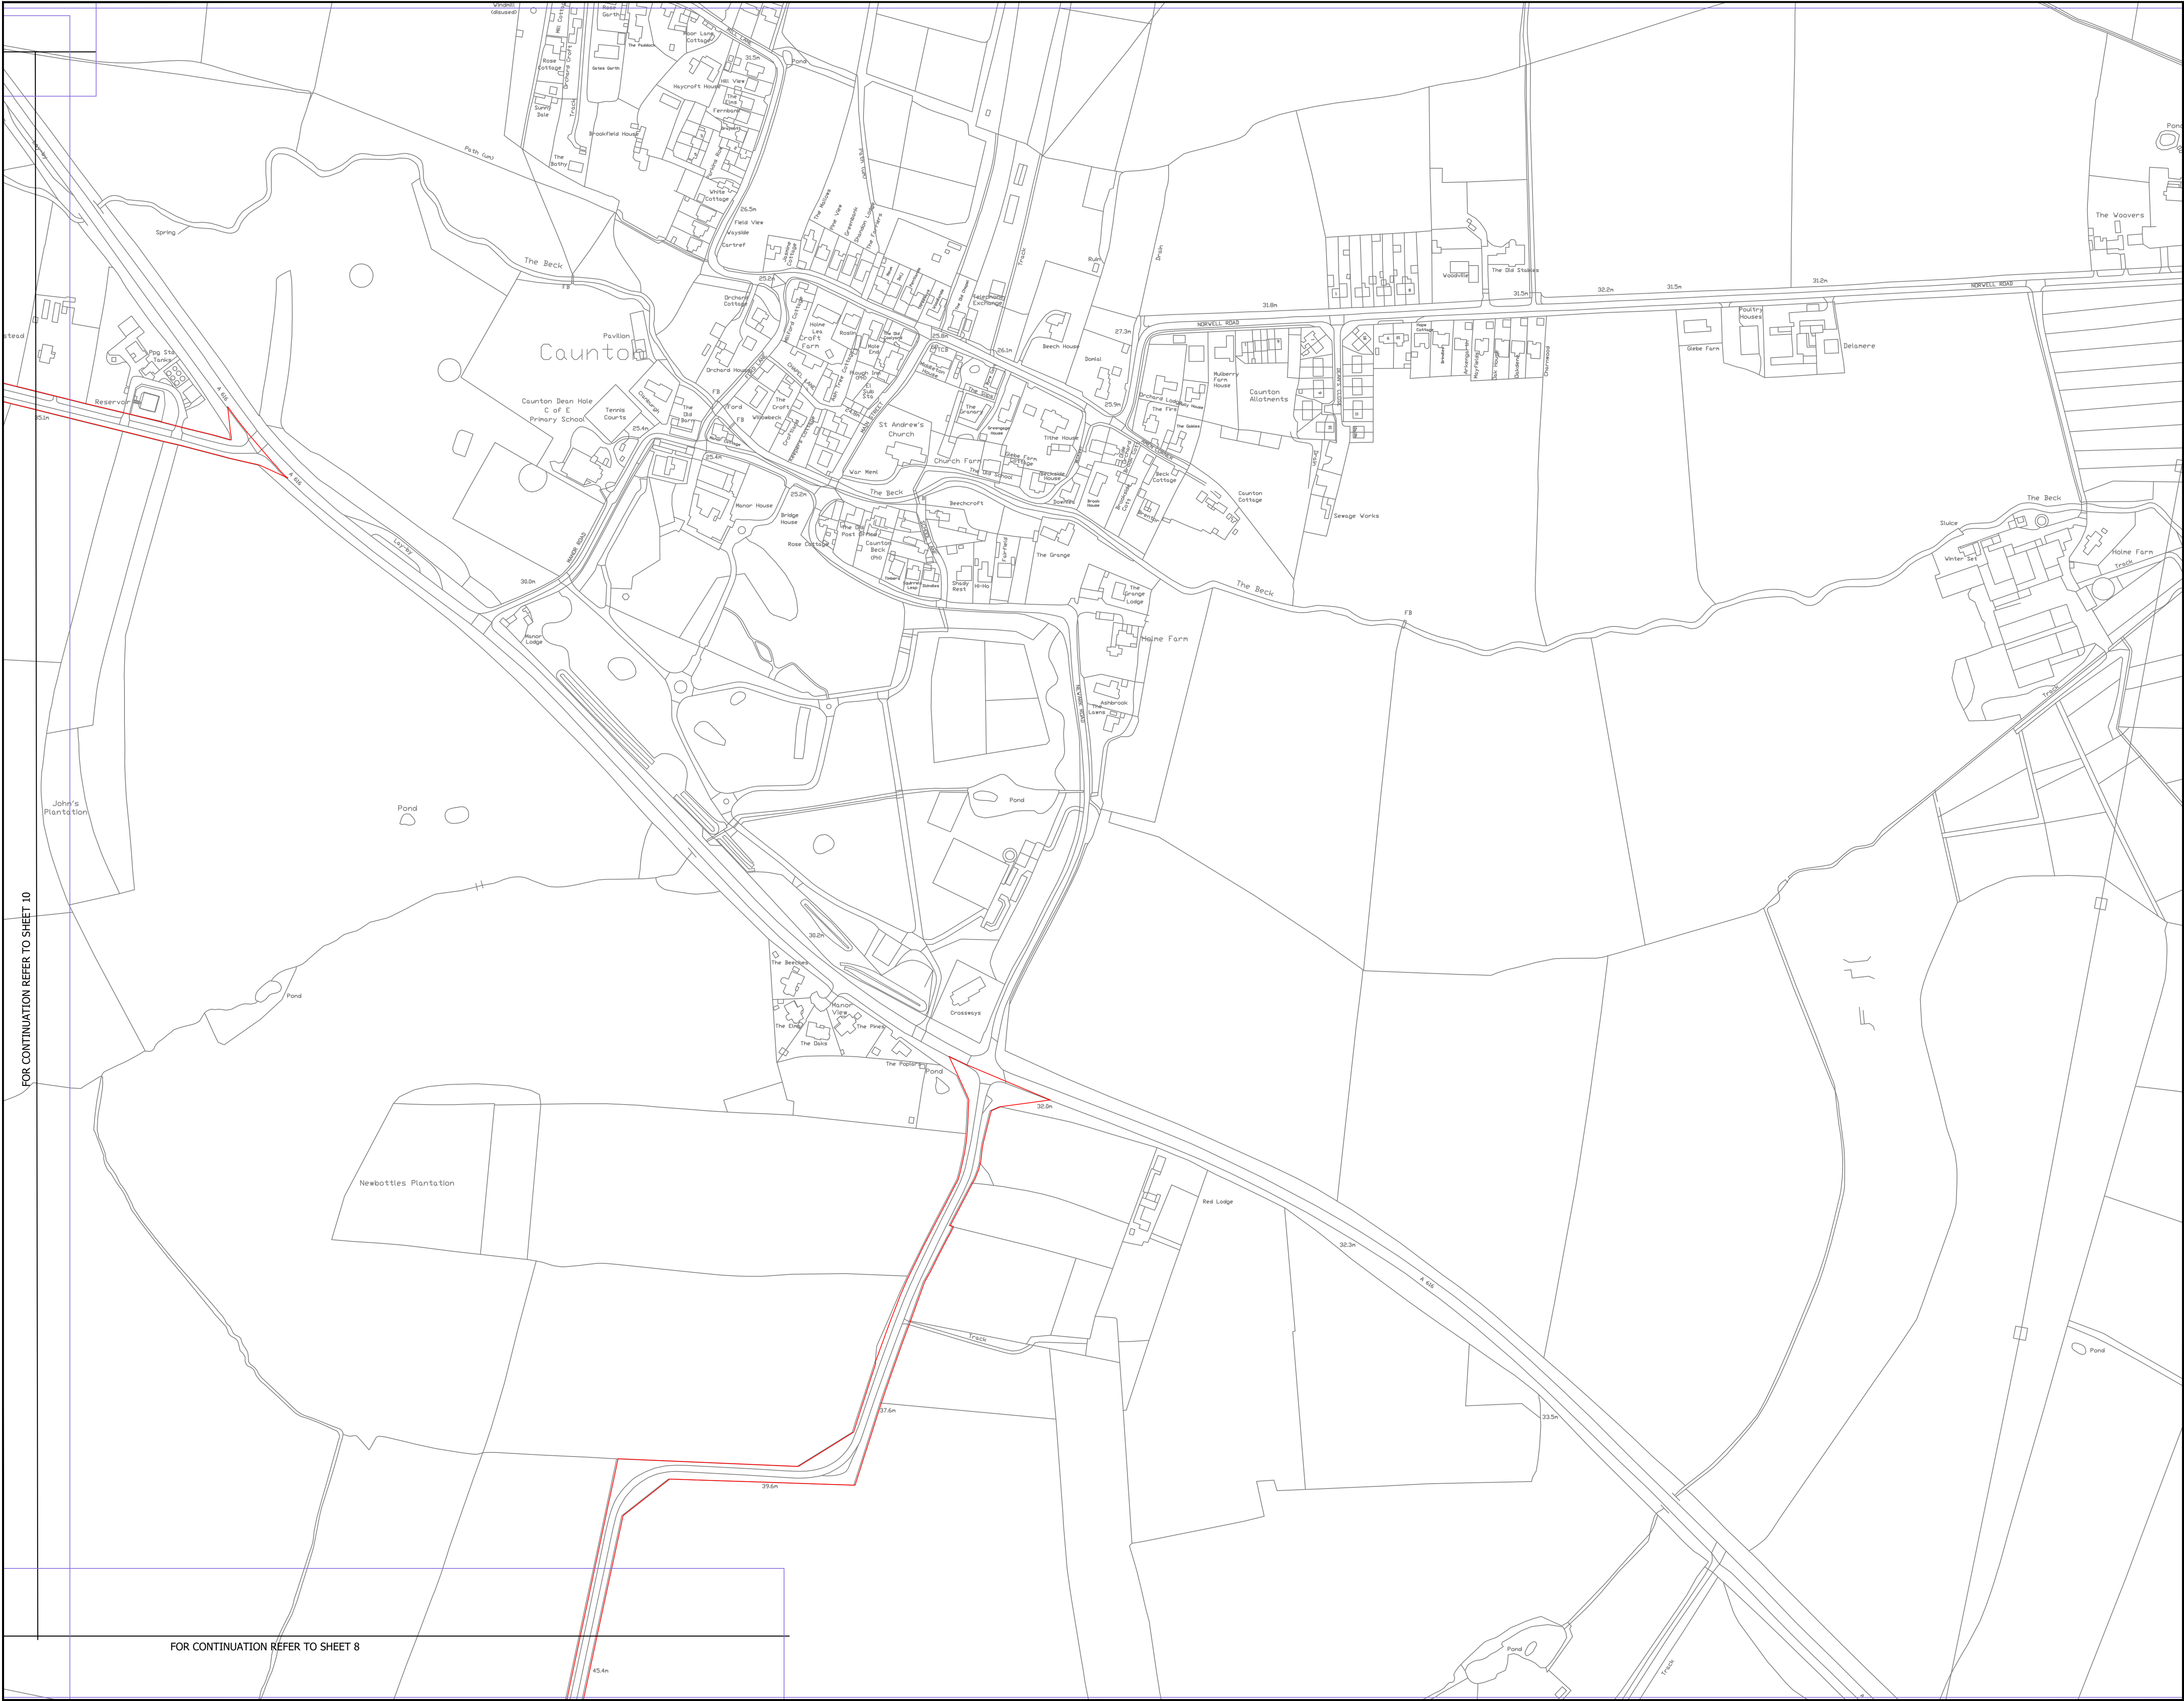

NOTES:

- The Temporary Traffic Regulation Measures Plans should be read in conjunction with the Development Consent Order.
- For information relating to street and access, please see the Street and Access Plans.
- The Order Limits has been drawn to the Land Registry boundaries and topographical survey data of the site. The accuracy of land registry and the topographical survey differs from the OS base mapping which results in the order limits not aligning with the line work shown on the OS mapping.


LEGEND:


- OS MAPPING
- ORDER LIMITS
- PROPOSED TEMPORARY SPEED LIMIT (30MPH SPEED LIMIT)
- PROPOSED TEMPORARY TRAFFIC SIGNAL CONTROL AREA
- INDICATIVE SITE ACCESS LOCATION
- PROPOSED TEMPORARY ROAD CLOSURE

Revision 1	By DH	SE	Date 20/06/25	Suff. P01
Revision Details	By	SE	Date	Suff.
Applicant: Elements Green Trent Limited				
				
Project Title: GREAT-NORTH-ROAD-SOLAR AND-BIODIVERSITY-PARK				
Purpose of Issue: DCO-APPLICATION				
Development Consent Order Number: ENO10162				
Development Consent Order Drawing Number: ENO10162-APP-2.13				
Drawing Title: Traffic Regulation Measures Plan Sheet 9 of 39				
Designed: DH	Drawn: DH	Checked: SE	Date: 20/06/2025	
Internal Project Number: 28		Suitability DCO-APPLICATION		
Scale @ A1: 1:2,500				
N		REV_01		
0 20 40 80 120 160 Metres				

FOR CONTINUATION REFER TO SHEET 10

FOR CONTINUATION REFER TO SHEET 8

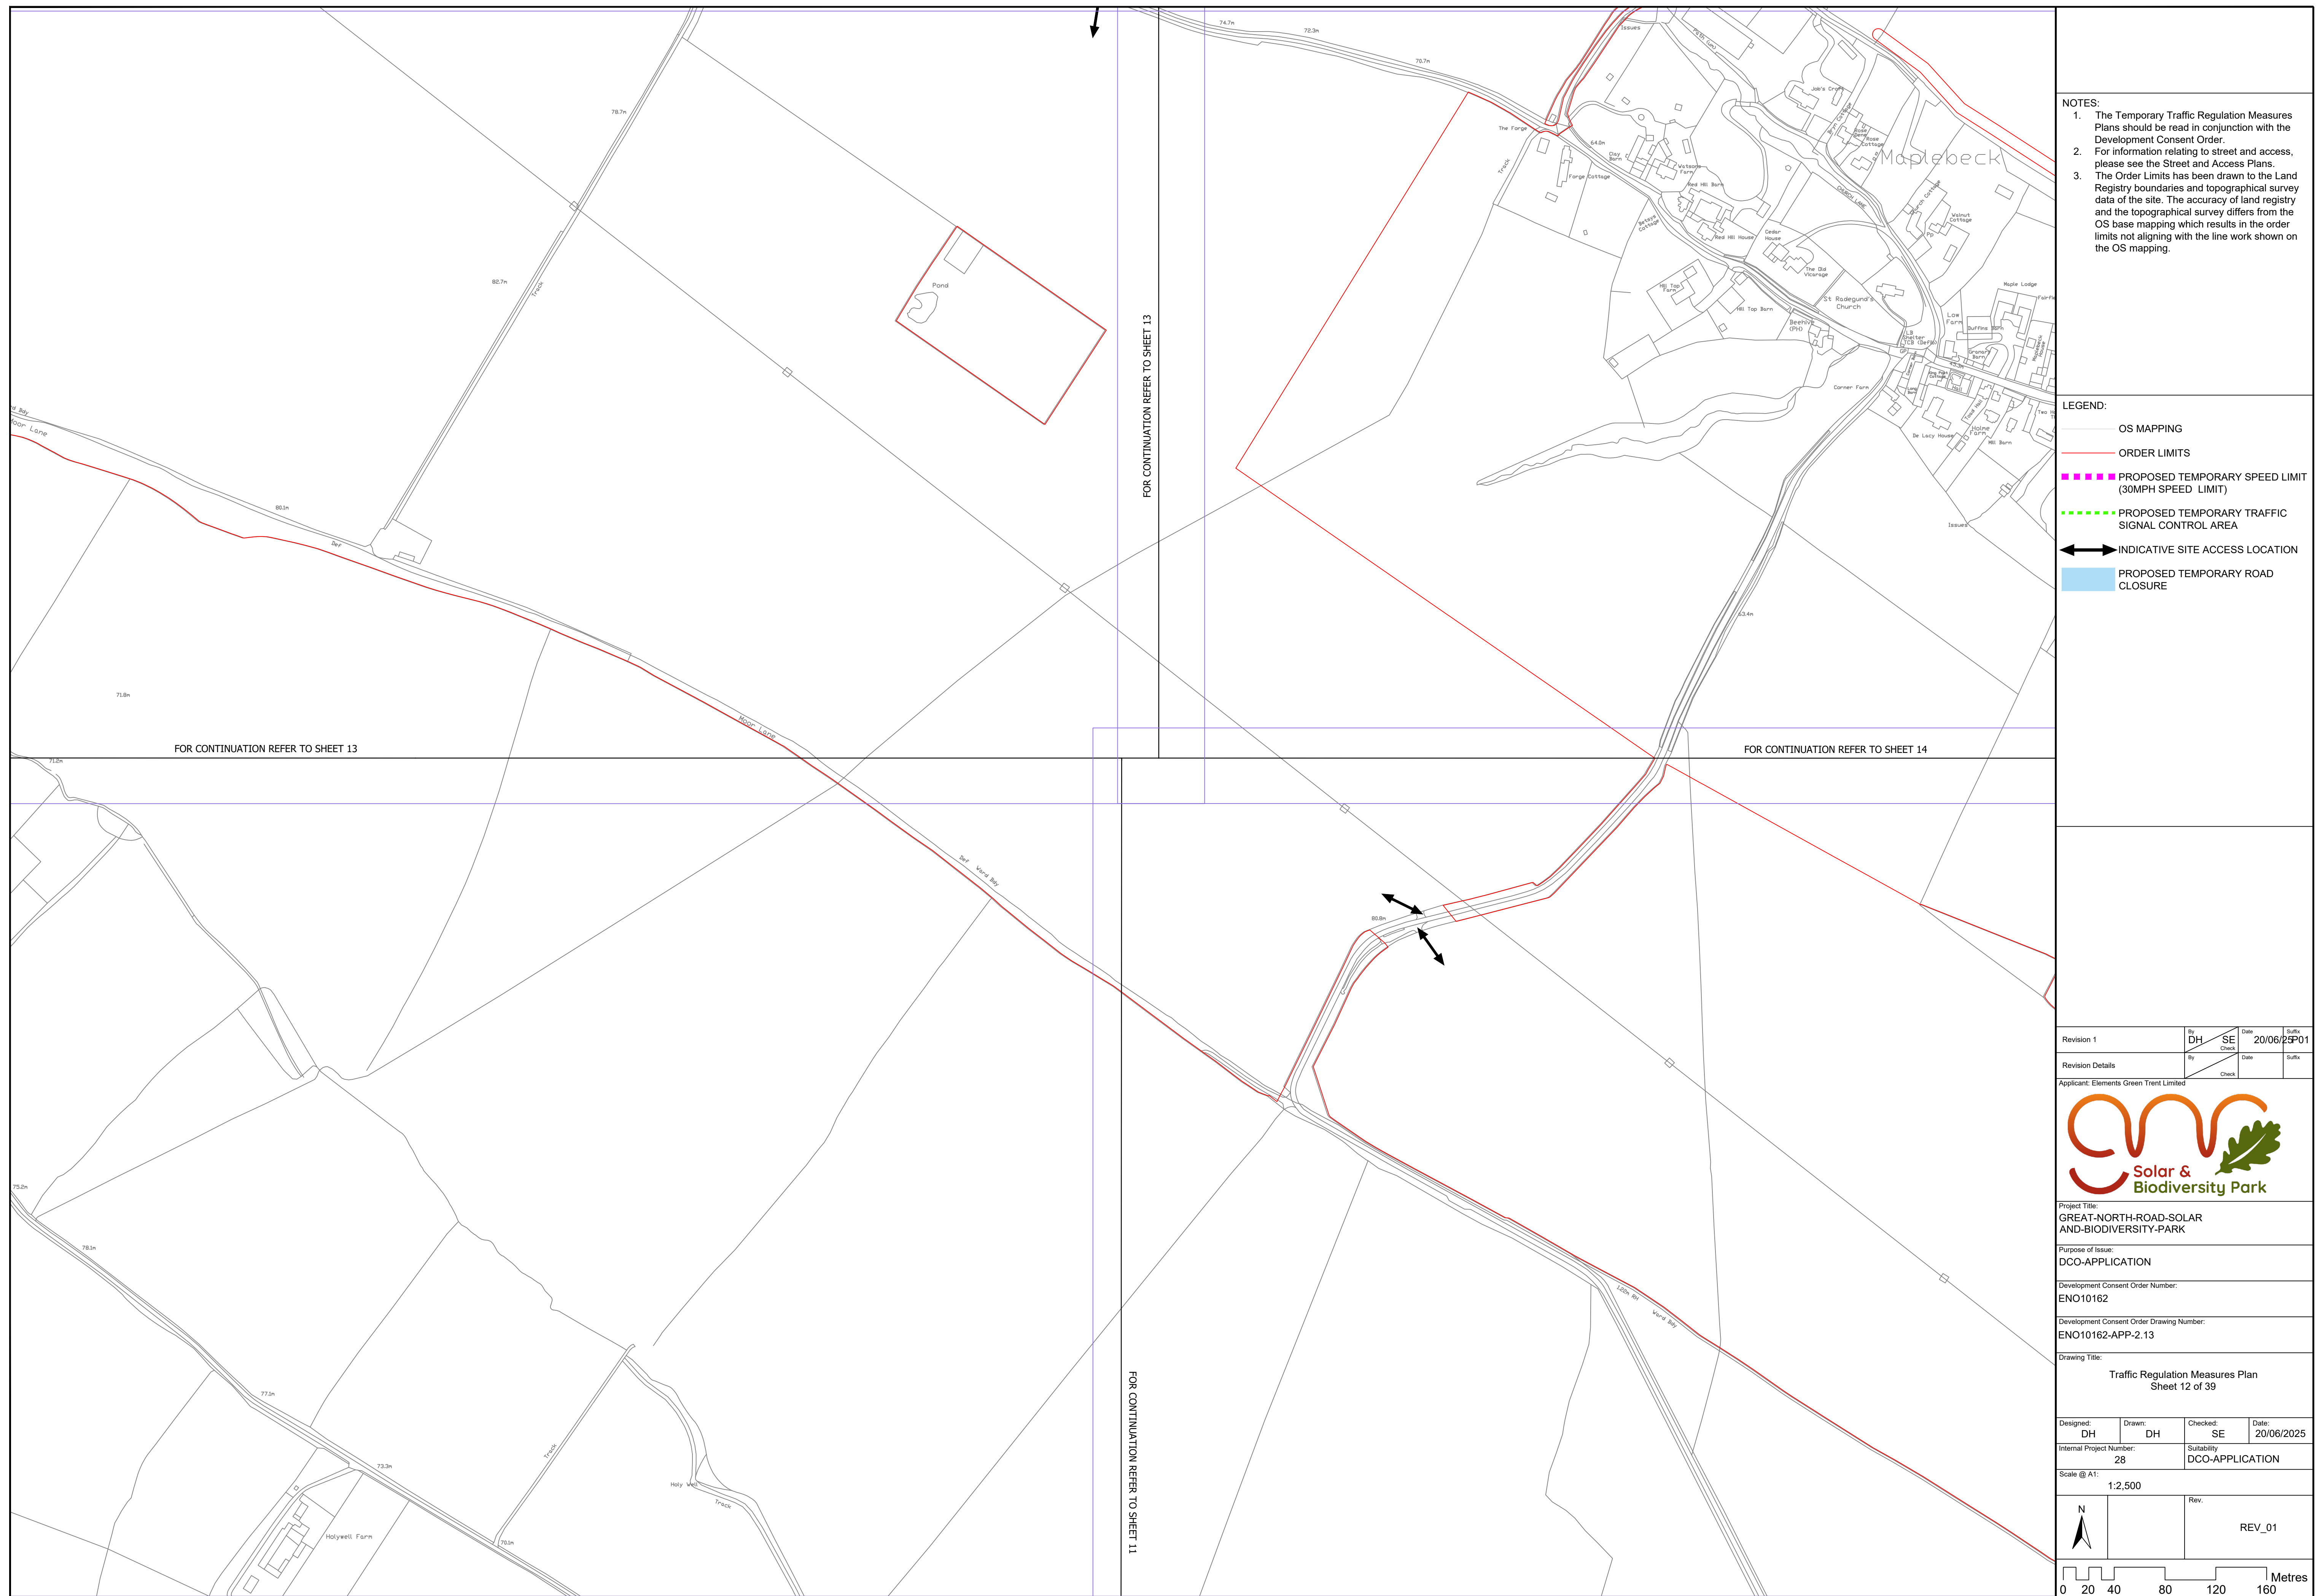

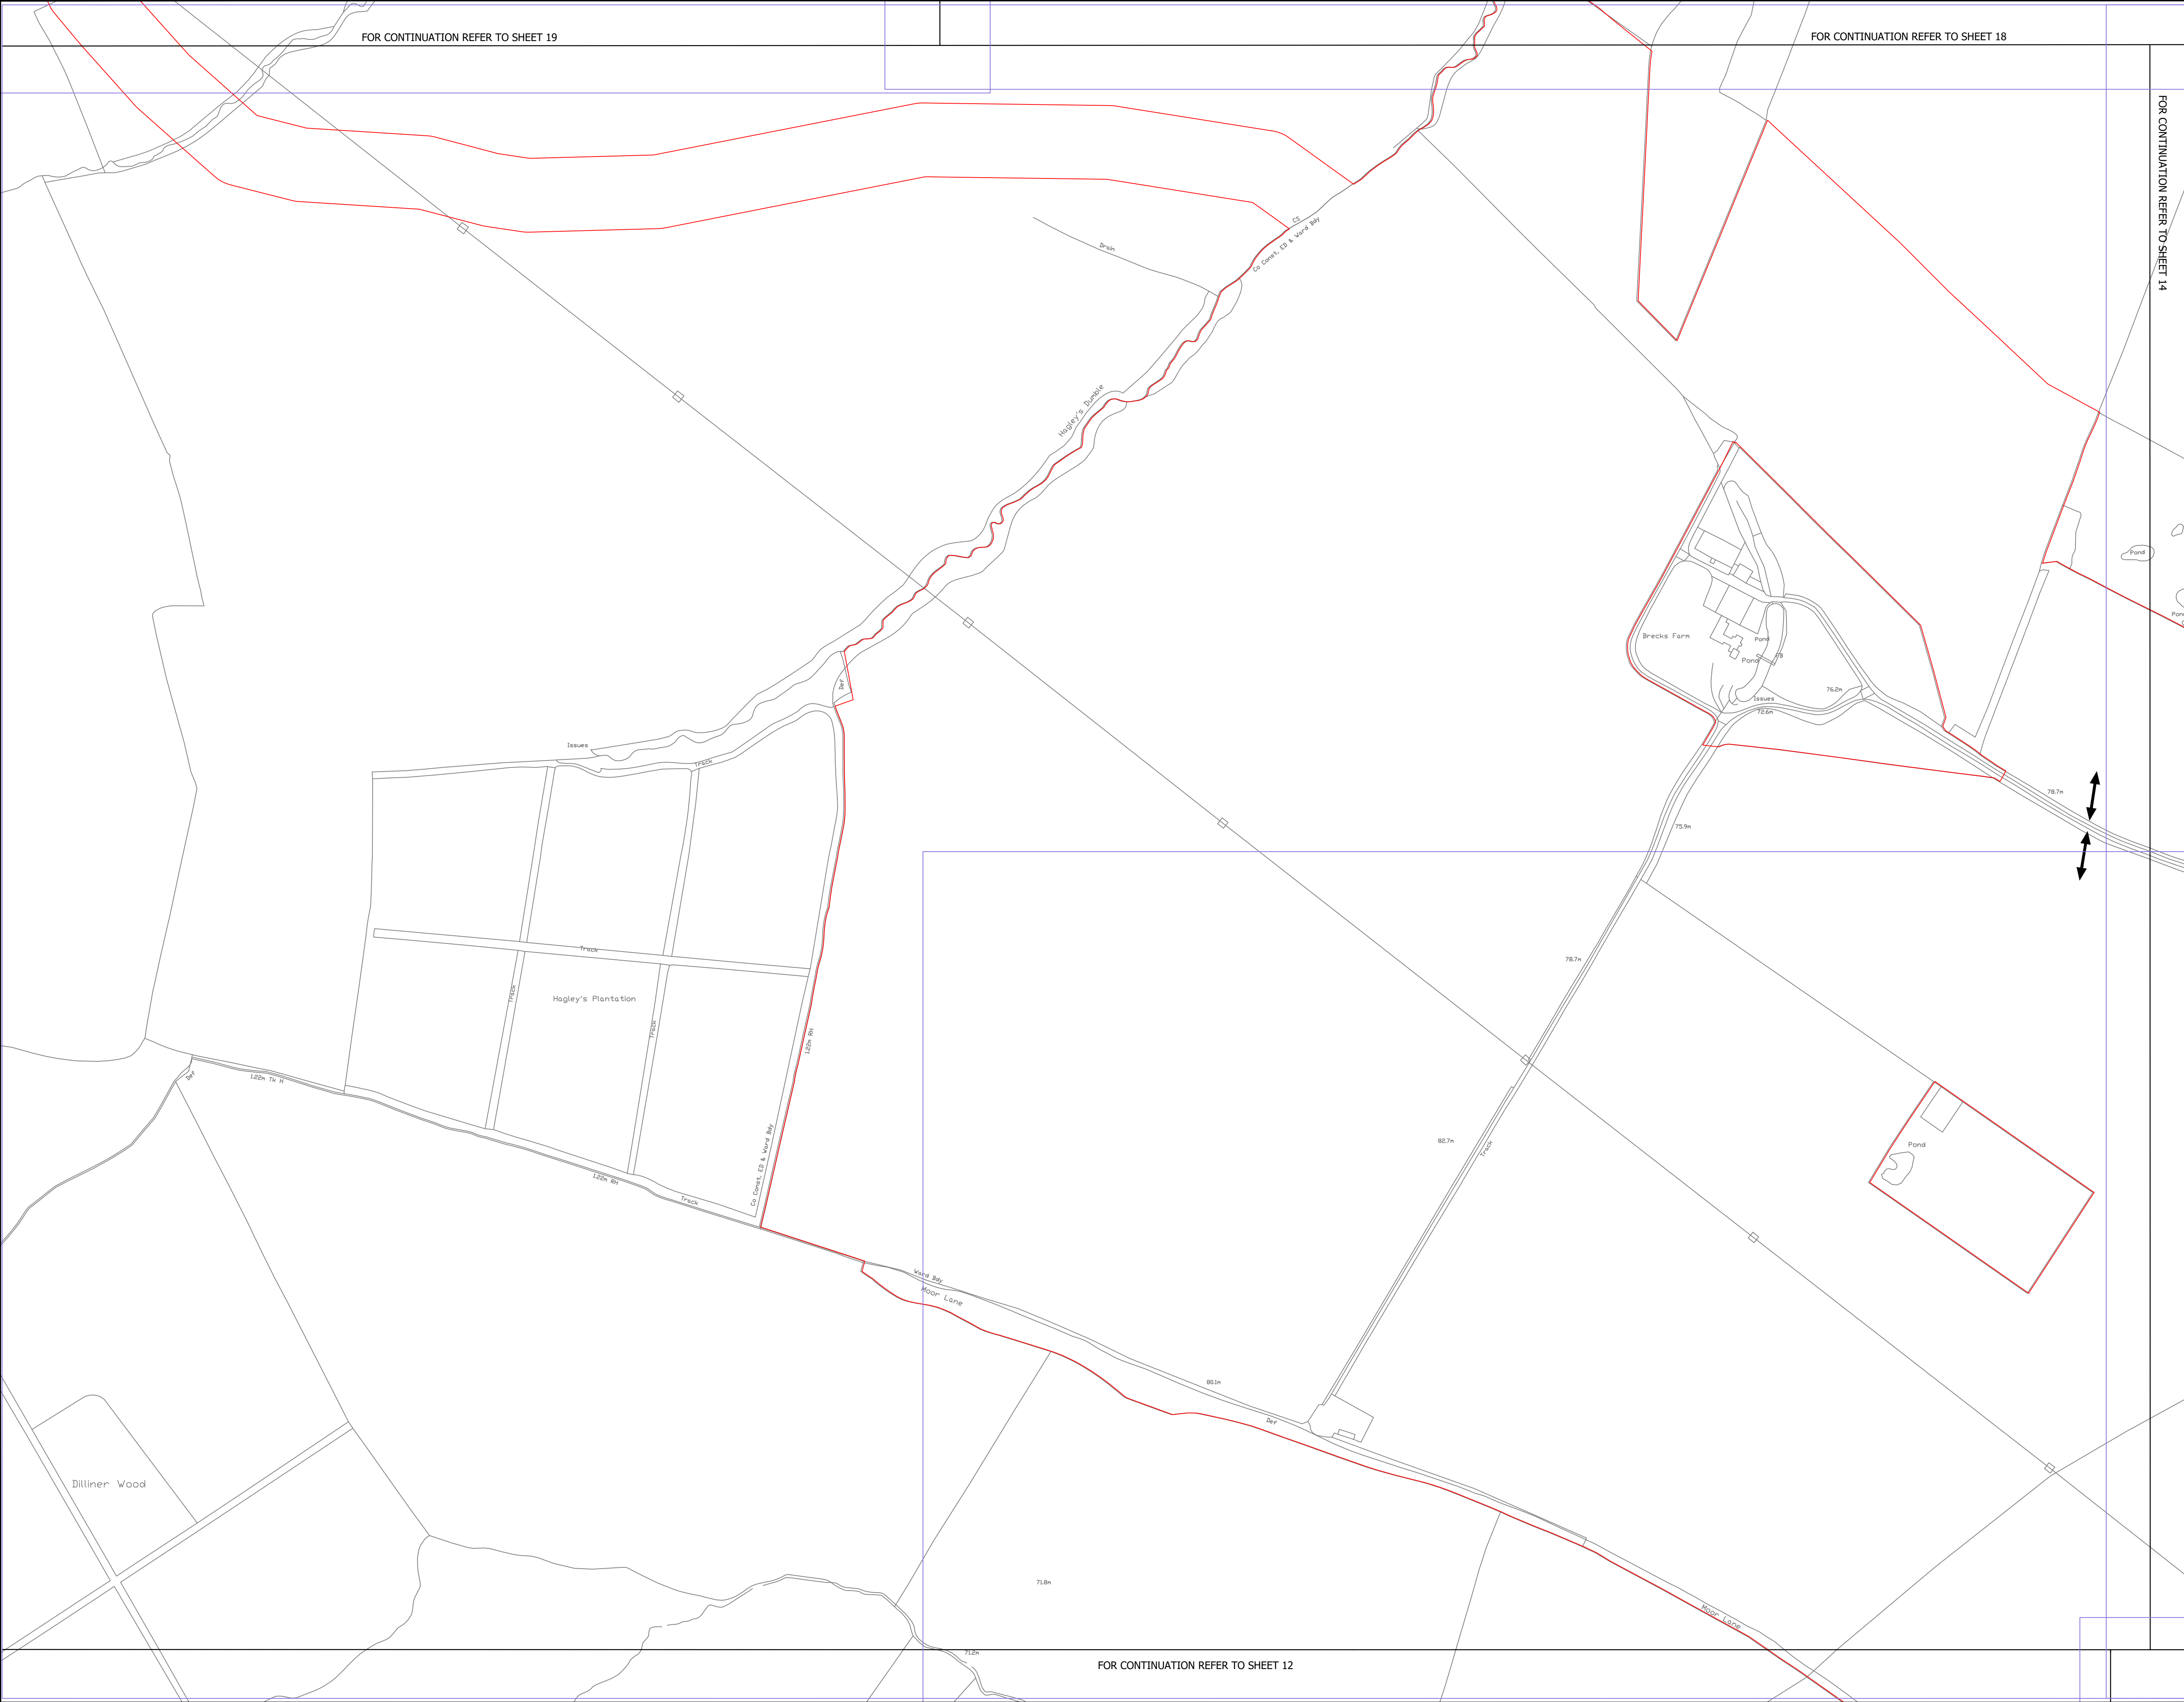

- NOTES:
1. The Temporary Traffic Regulation Measures Plans should be read in conjunction with the Development Consent Order.
 2. For information relating to street and access, please see the Street and Access Plans.
 3. The Order Limits has been drawn to the Land Registry boundaries and topographical survey data of the site. The accuracy of land registry and the topographical survey differs from the OS base mapping which results in the order limits not aligning with the line work shown on the OS mapping.

LEGEND:

- OS MAPPING
- ORDER LIMITS
- PROPOSED TEMPORARY SPEED LIMIT (30MPH SPEED LIMIT)
- PROPOSED TEMPORARY TRAFFIC SIGNAL CONTROL AREA
- INDICATIVE SITE ACCESS LOCATION
- PROPOSED TEMPORARY ROAD CLOSURE

Revision 1	By DH	SE Cons	Date 20/06/25	Suffx P01
Revision Details	By	Check	Date	Suffx

Applicant: Elements Green Trent Limited

Project Title:
GREAT-NORTH-ROAD-SOLAR
AND-BIODIVERSITY-PARK

Purpose of Issue:
DCO-APPLICATION

Development Consent Order Number:
ENO10162

Development Consent Order Drawing Number:
ENO10162-APP-2.13


Drawing Title:
Traffic Regulation Measures Plan
Sheet 13 of 39


Designed: DH	Drawn: DH	Checked: SE	Date: 20/06/2025
Internal Project Number: 28	Suitability DCO-APPLICATION		

Scale @ A1:
1:2,500

N

Rev. REV_01

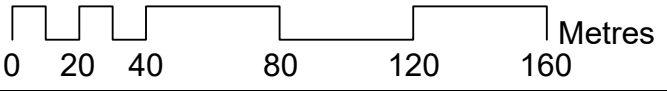


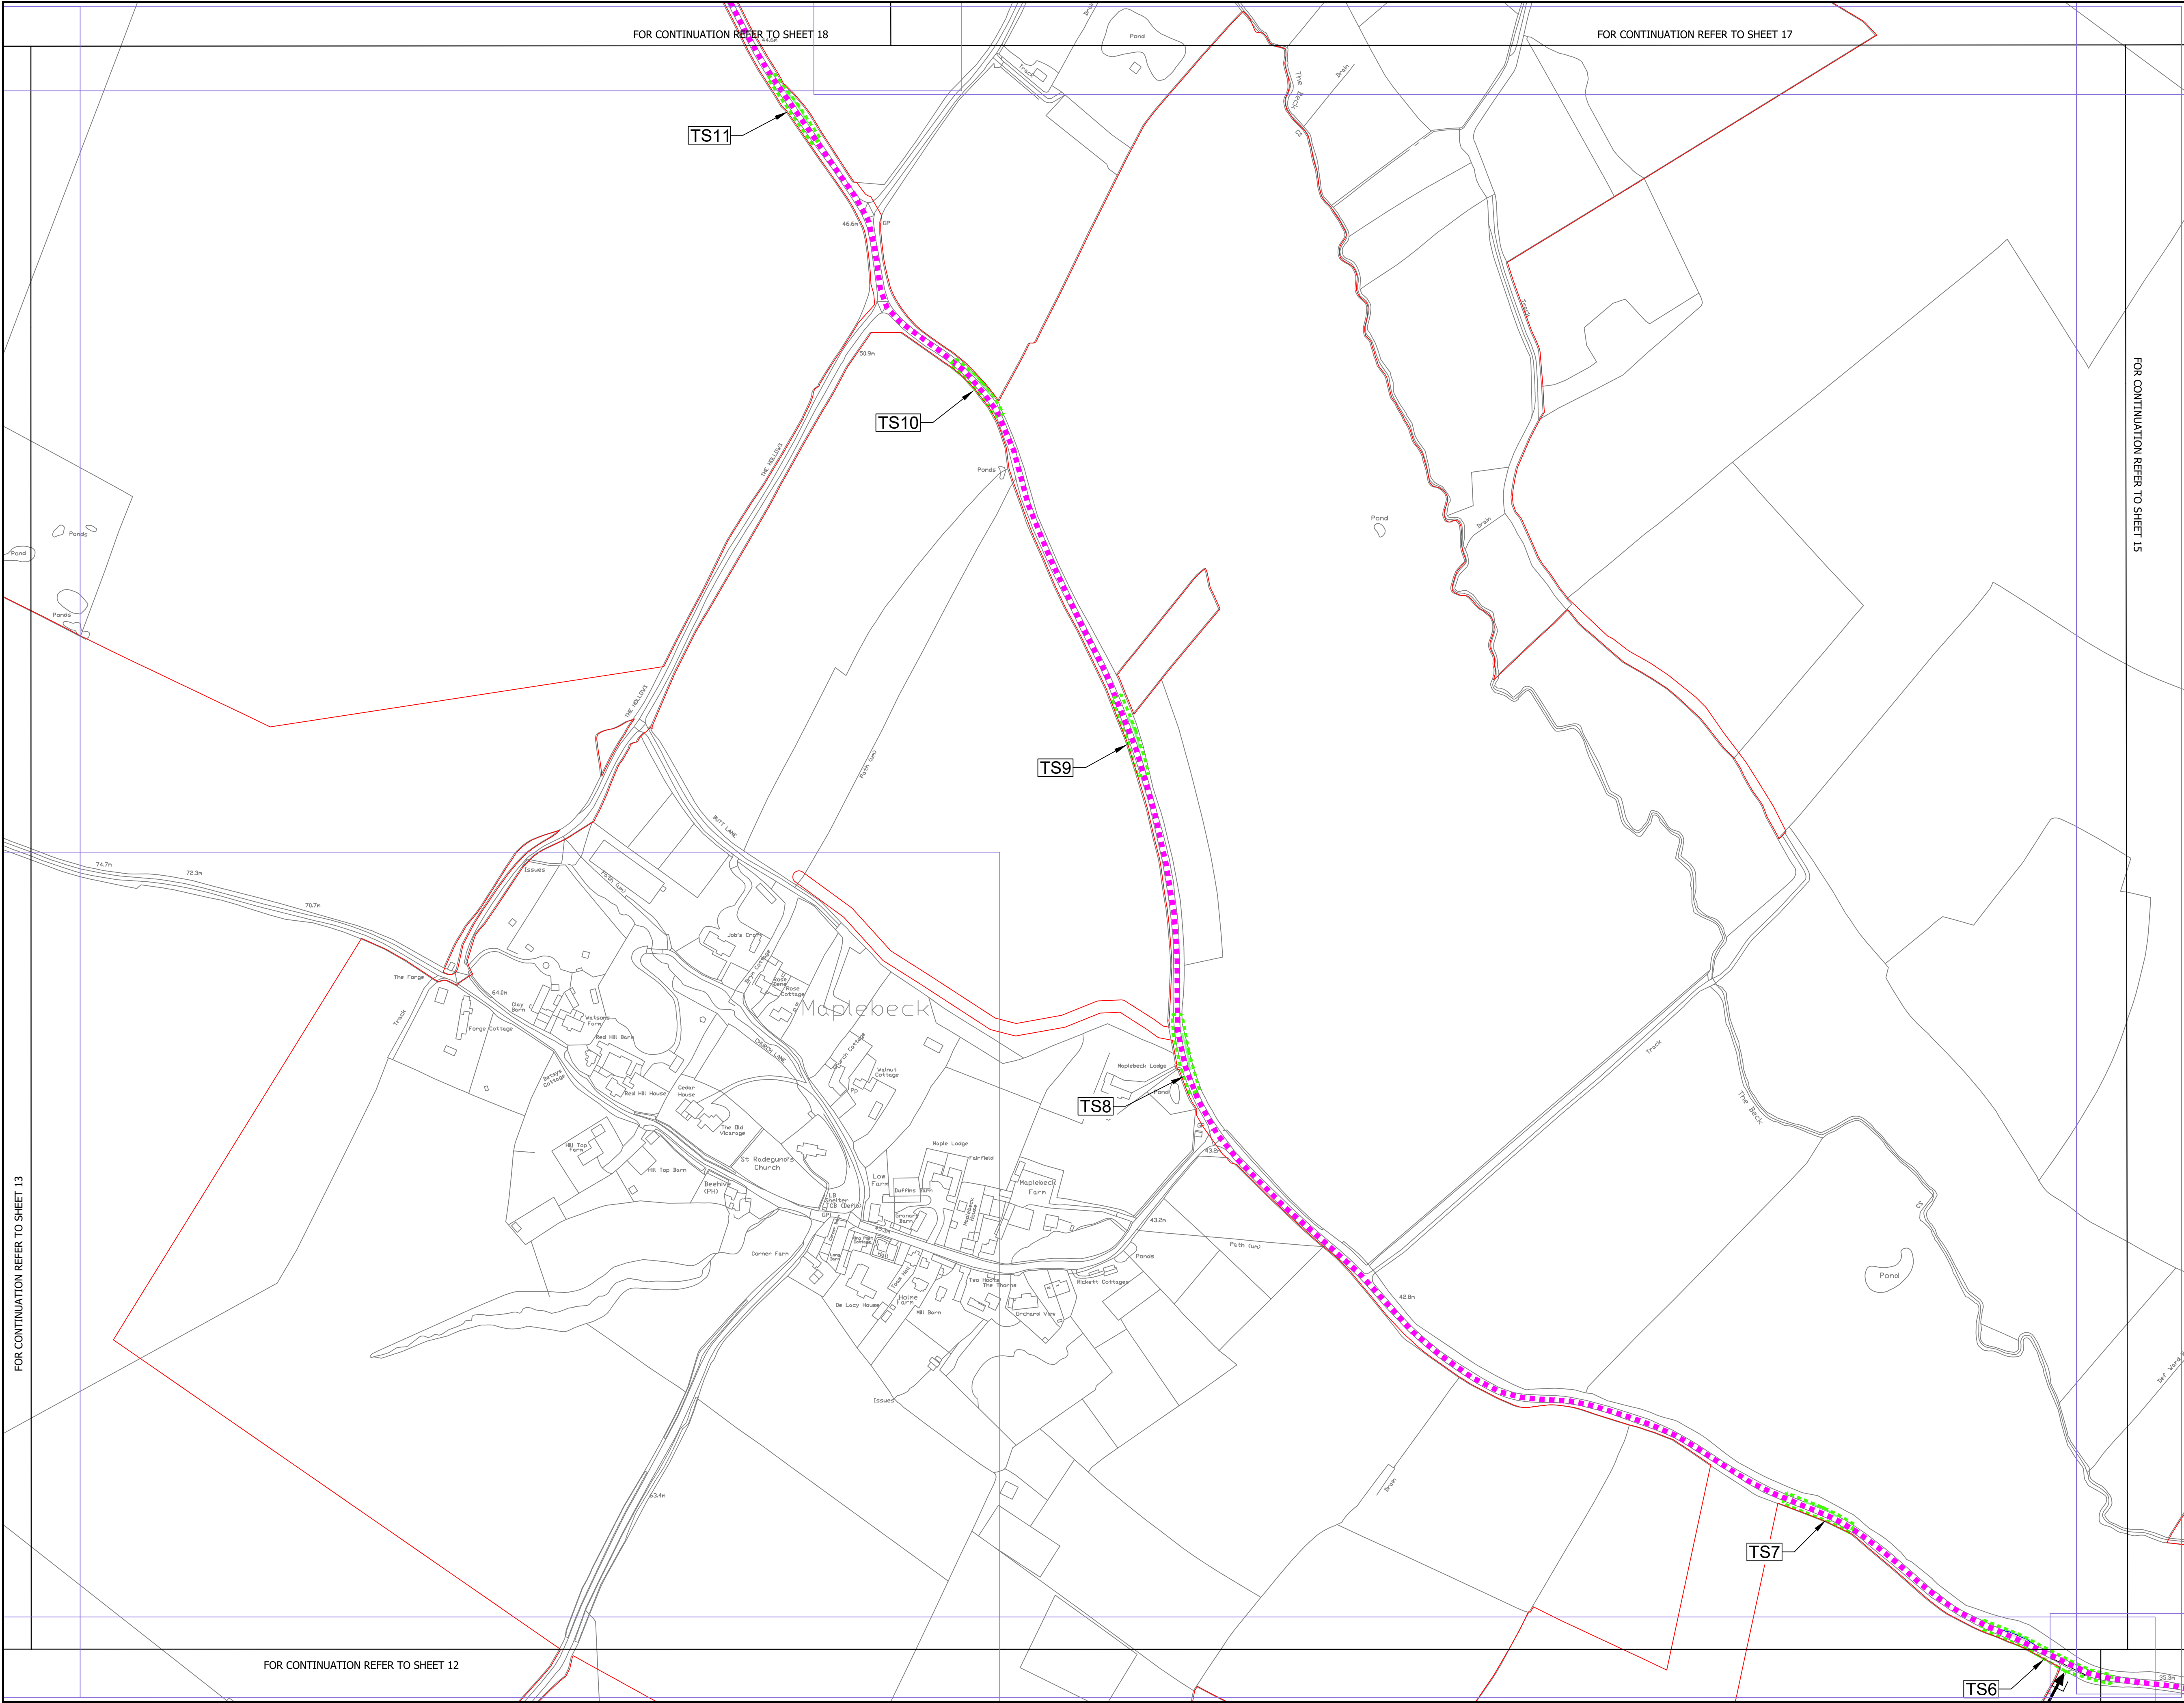


- NOTES:
1. The Temporary Traffic Regulation Measures Plans should be read in conjunction with the Development Consent Order.
 2. For information relating to street and access, please see the Street and Access Plans.
 3. The Order Limits has been drawn to the Land Registry boundaries and topographical survey data of the site. The accuracy of land registry and the topographical survey differs from the OS base mapping which results in the order limits not aligning with the line work shown on the OS mapping.

LEGEND:

- OS MAPPING
- ORDER LIMITS
- PROPOSED TEMPORARY SPEED LIMIT (30MPH SPEED LIMIT)
- PROPOSED TEMPORARY TRAFFIC SIGNAL CONTROL AREA
- INDICATIVE SITE ACCESS LOCATION
- PROPOSED TEMPORARY ROAD CLOSURE

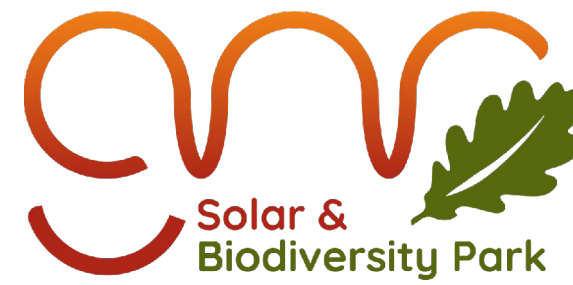Revision 1	By DH	SE	Date 20/06/2025	Suffix P01
Revision Details	By	SE	Date	Suffix
Applicant: Elements Green Trent Limited				
				
Project Title: GREAT-NORTH-ROAD-SOLAR AND-BIODIVERSITY-PARK				
Purpose of Issue: DCO-APPLICATION				
Development Consent Order Number: ENO10162				
Development Consent Order Drawing Number: ENO10162-APP-2.13				
Drawing Title: Traffic Regulation Measures Plan Sheet 14 of 39				
Designed: DH	Drawn: DH	Checked: SE	Date: 20/06/2025	
Internal Project Number: 28	Suitability: DCO-APPLICATION			
Scale @ A1: 1:2,500				
N		Rev. REV_01		
0 20 40 80 120 160 Metres				

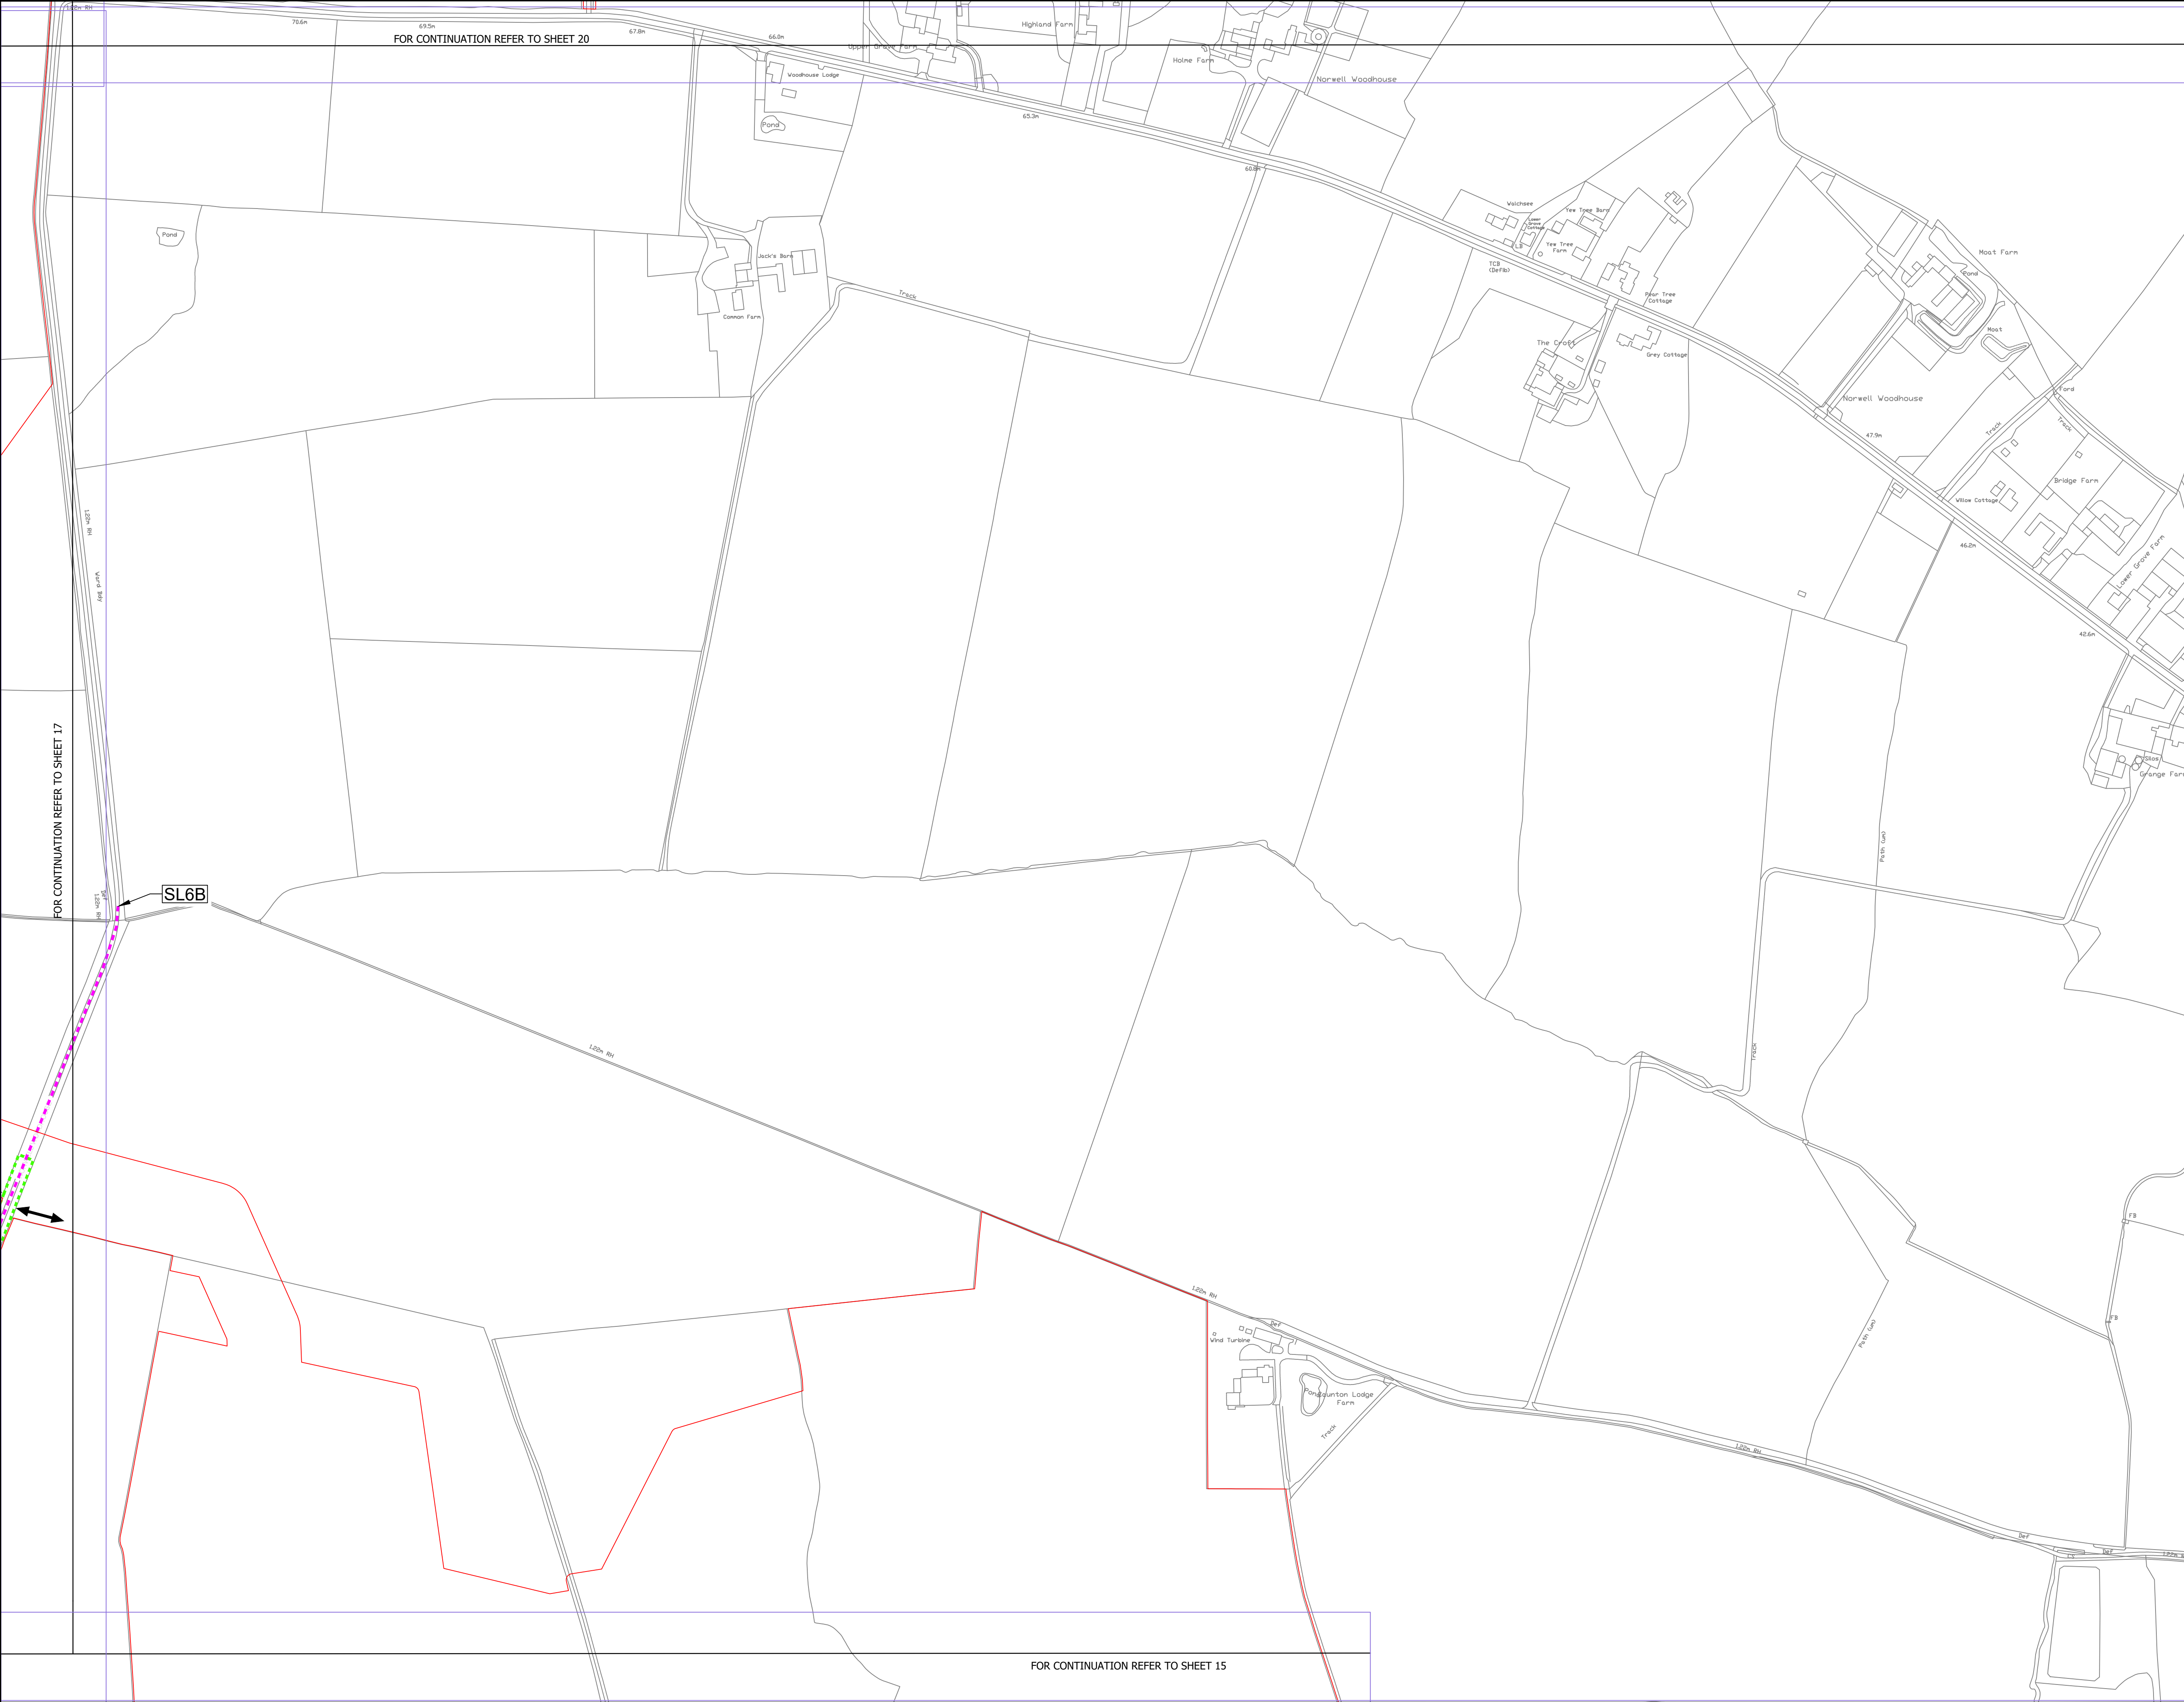


- NOTES:
1. The Temporary Traffic Regulation Measures Plans should be read in conjunction with the Development Consent Order.
 2. For information relating to street and access, please see the Street and Access Plans.
 3. The Order Limits has been drawn to the Land Registry boundaries and topographical survey data of the site. The accuracy of land registry and the topographical survey differs from the OS base mapping which results in the order limits not aligning with the line work shown on the OS mapping.

LEGEND:

- OS MAPPING
- ORDER LIMITS
- PROPOSED TEMPORARY SPEED LIMIT (30MPH SPEED LIMIT)
- PROPOSED TEMPORARY TRAFFIC SIGNAL CONTROL AREA
- INDICATIVE SITE ACCESS LOCATION
- PROPOSED TEMPORARY ROAD CLOSURE

Revision 1	By DH	SE Cons	Date 20/06/25	Suffx P01
Revision Details	By	Check	Date	Suffx

Applicant: Elements Green Trent Limited

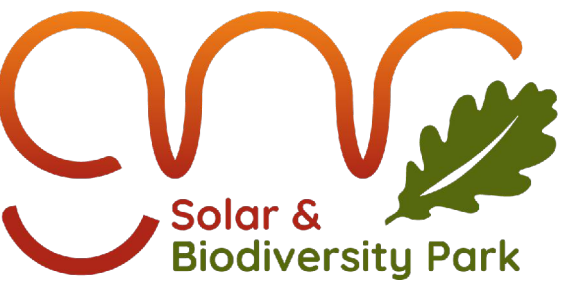

Project Title:
GREAT-NORTH-ROAD-SOLAR
AND-BIODIVERSITY-PARK

Purpose of Issue:
DCO-APPLICATION

Development Consent Order Number:
ENO10162

Development Consent Order Drawing Number:
ENO10162-APP-2.13

Drawing Title:
Traffic Regulation Measures Plan
Sheet 16 of 39


Designed: DH	Drawn: DH	Checked: SE	Date: 20/06/2025
Internal Project Number: 28		Suitability DCO-APPLICATION	

Scale @ A1:
1:2,500

N

Rev.
REV_01

0 20 40 80 120 160 Metres

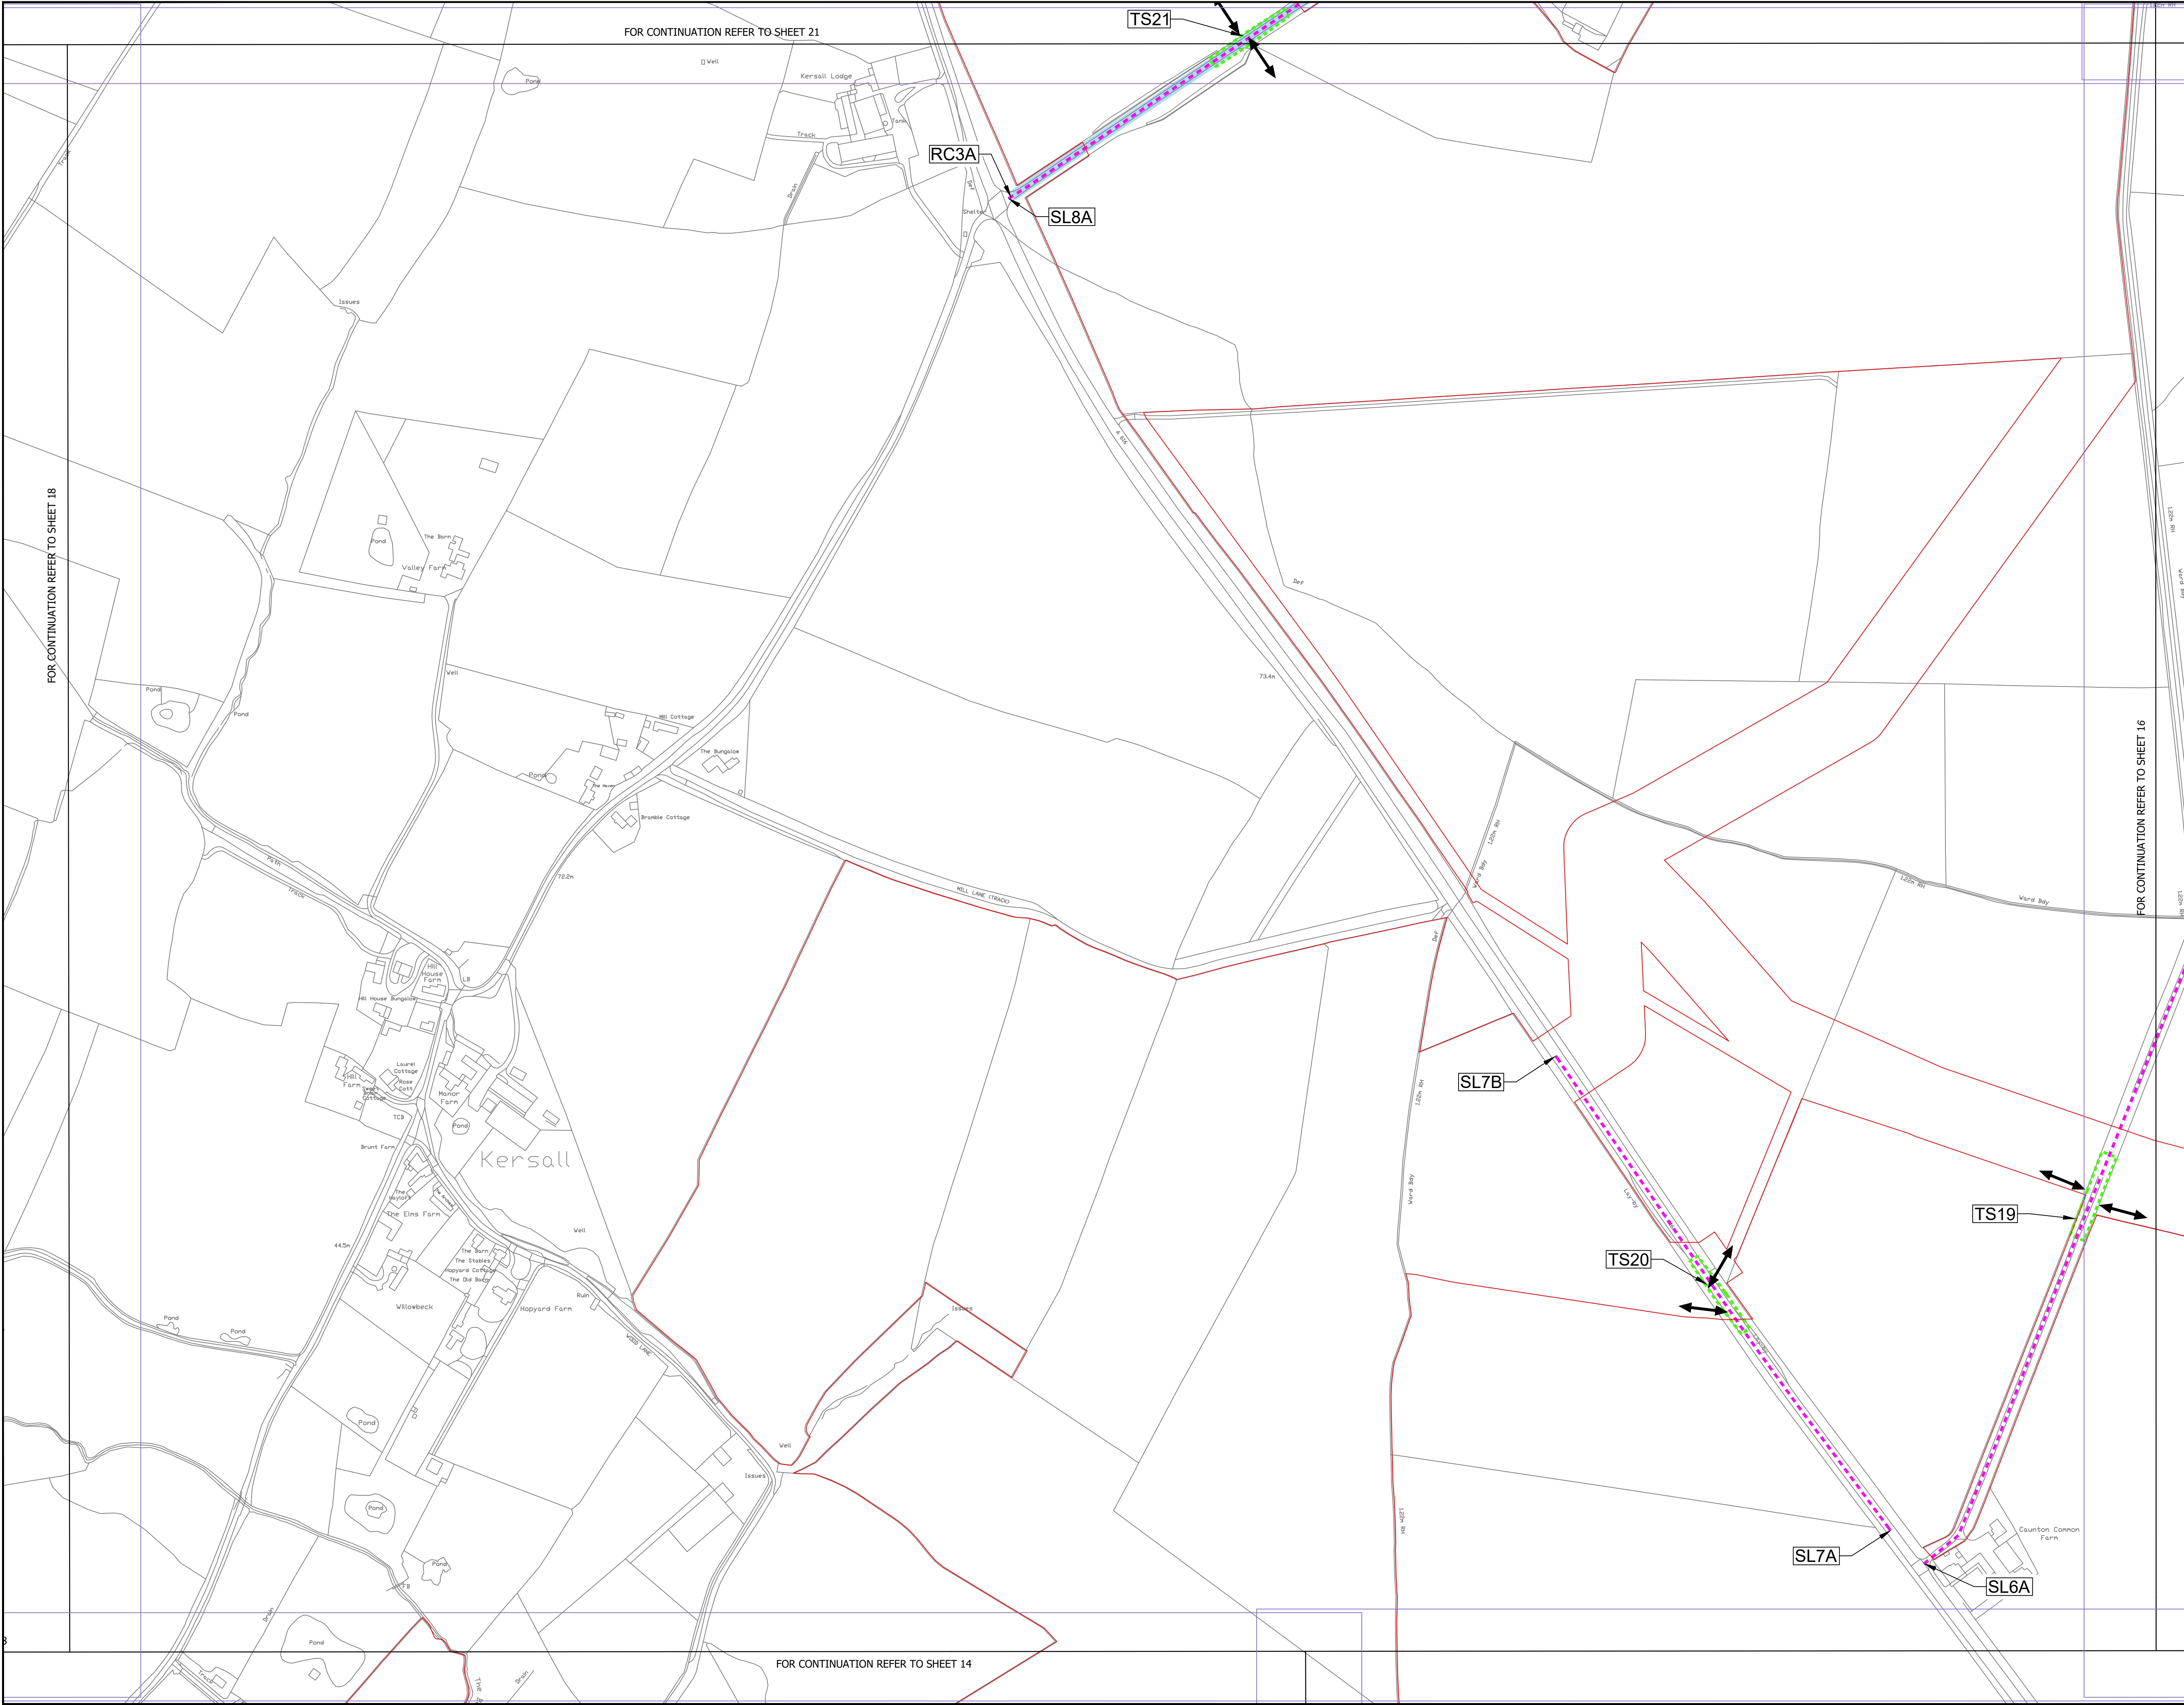

- NOTES:
1. The Temporary Traffic Regulation Measures Plans should be read in conjunction with the Development Consent Order.
 2. For information relating to street and access, please see the Street and Access Plans.
 3. The Order Limits has been drawn to the Land Registry boundaries and topographical survey data of the site. The accuracy of land registry and the topographical survey differs from the OS base mapping which results in the order limits not aligning with the line work shown on the OS mapping.

LEGEND:

- OS MAPPING
- ORDER LIMITS
- PROPOSED TEMPORARY SPEED LIMIT (30MPH SPEED LIMIT)
- PROPOSED TEMPORARY TRAFFIC SIGNAL CONTROL AREA
- INDICATIVE SITE ACCESS LOCATION
- PROPOSED TEMPORARY ROAD CLOSURE

Revision 1	By DH	SE	Date 20/06/25	Suffix P01
Revision Details	By	Check	Date	Suffix

Applicant: Elements Green Trent Limited

Project Title:
GREAT-NORTH-ROAD-SOLAR
AND-BIODIVERSITY-PARK

Purpose of Issue:
DCO-APPLICATION

Development Consent Order Number:
ENO10162


Development Consent Order Drawing Number:
ENO10162-APP-2.13


Drawing Title:
Traffic Regulation Measures Plan
Sheet 17 of 39

Designed: DH	Drawn: DH	Checked: SE	Date: 20/06/2025
Internal Project Number: 28	Suitability: DCO-APPLICATION		

Scale @ A1: 1:2,500

N	Rev.
	REV_01

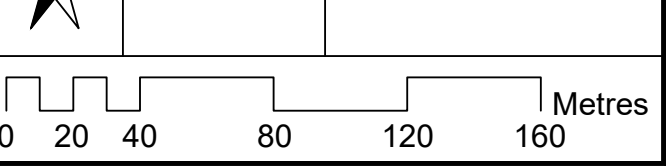

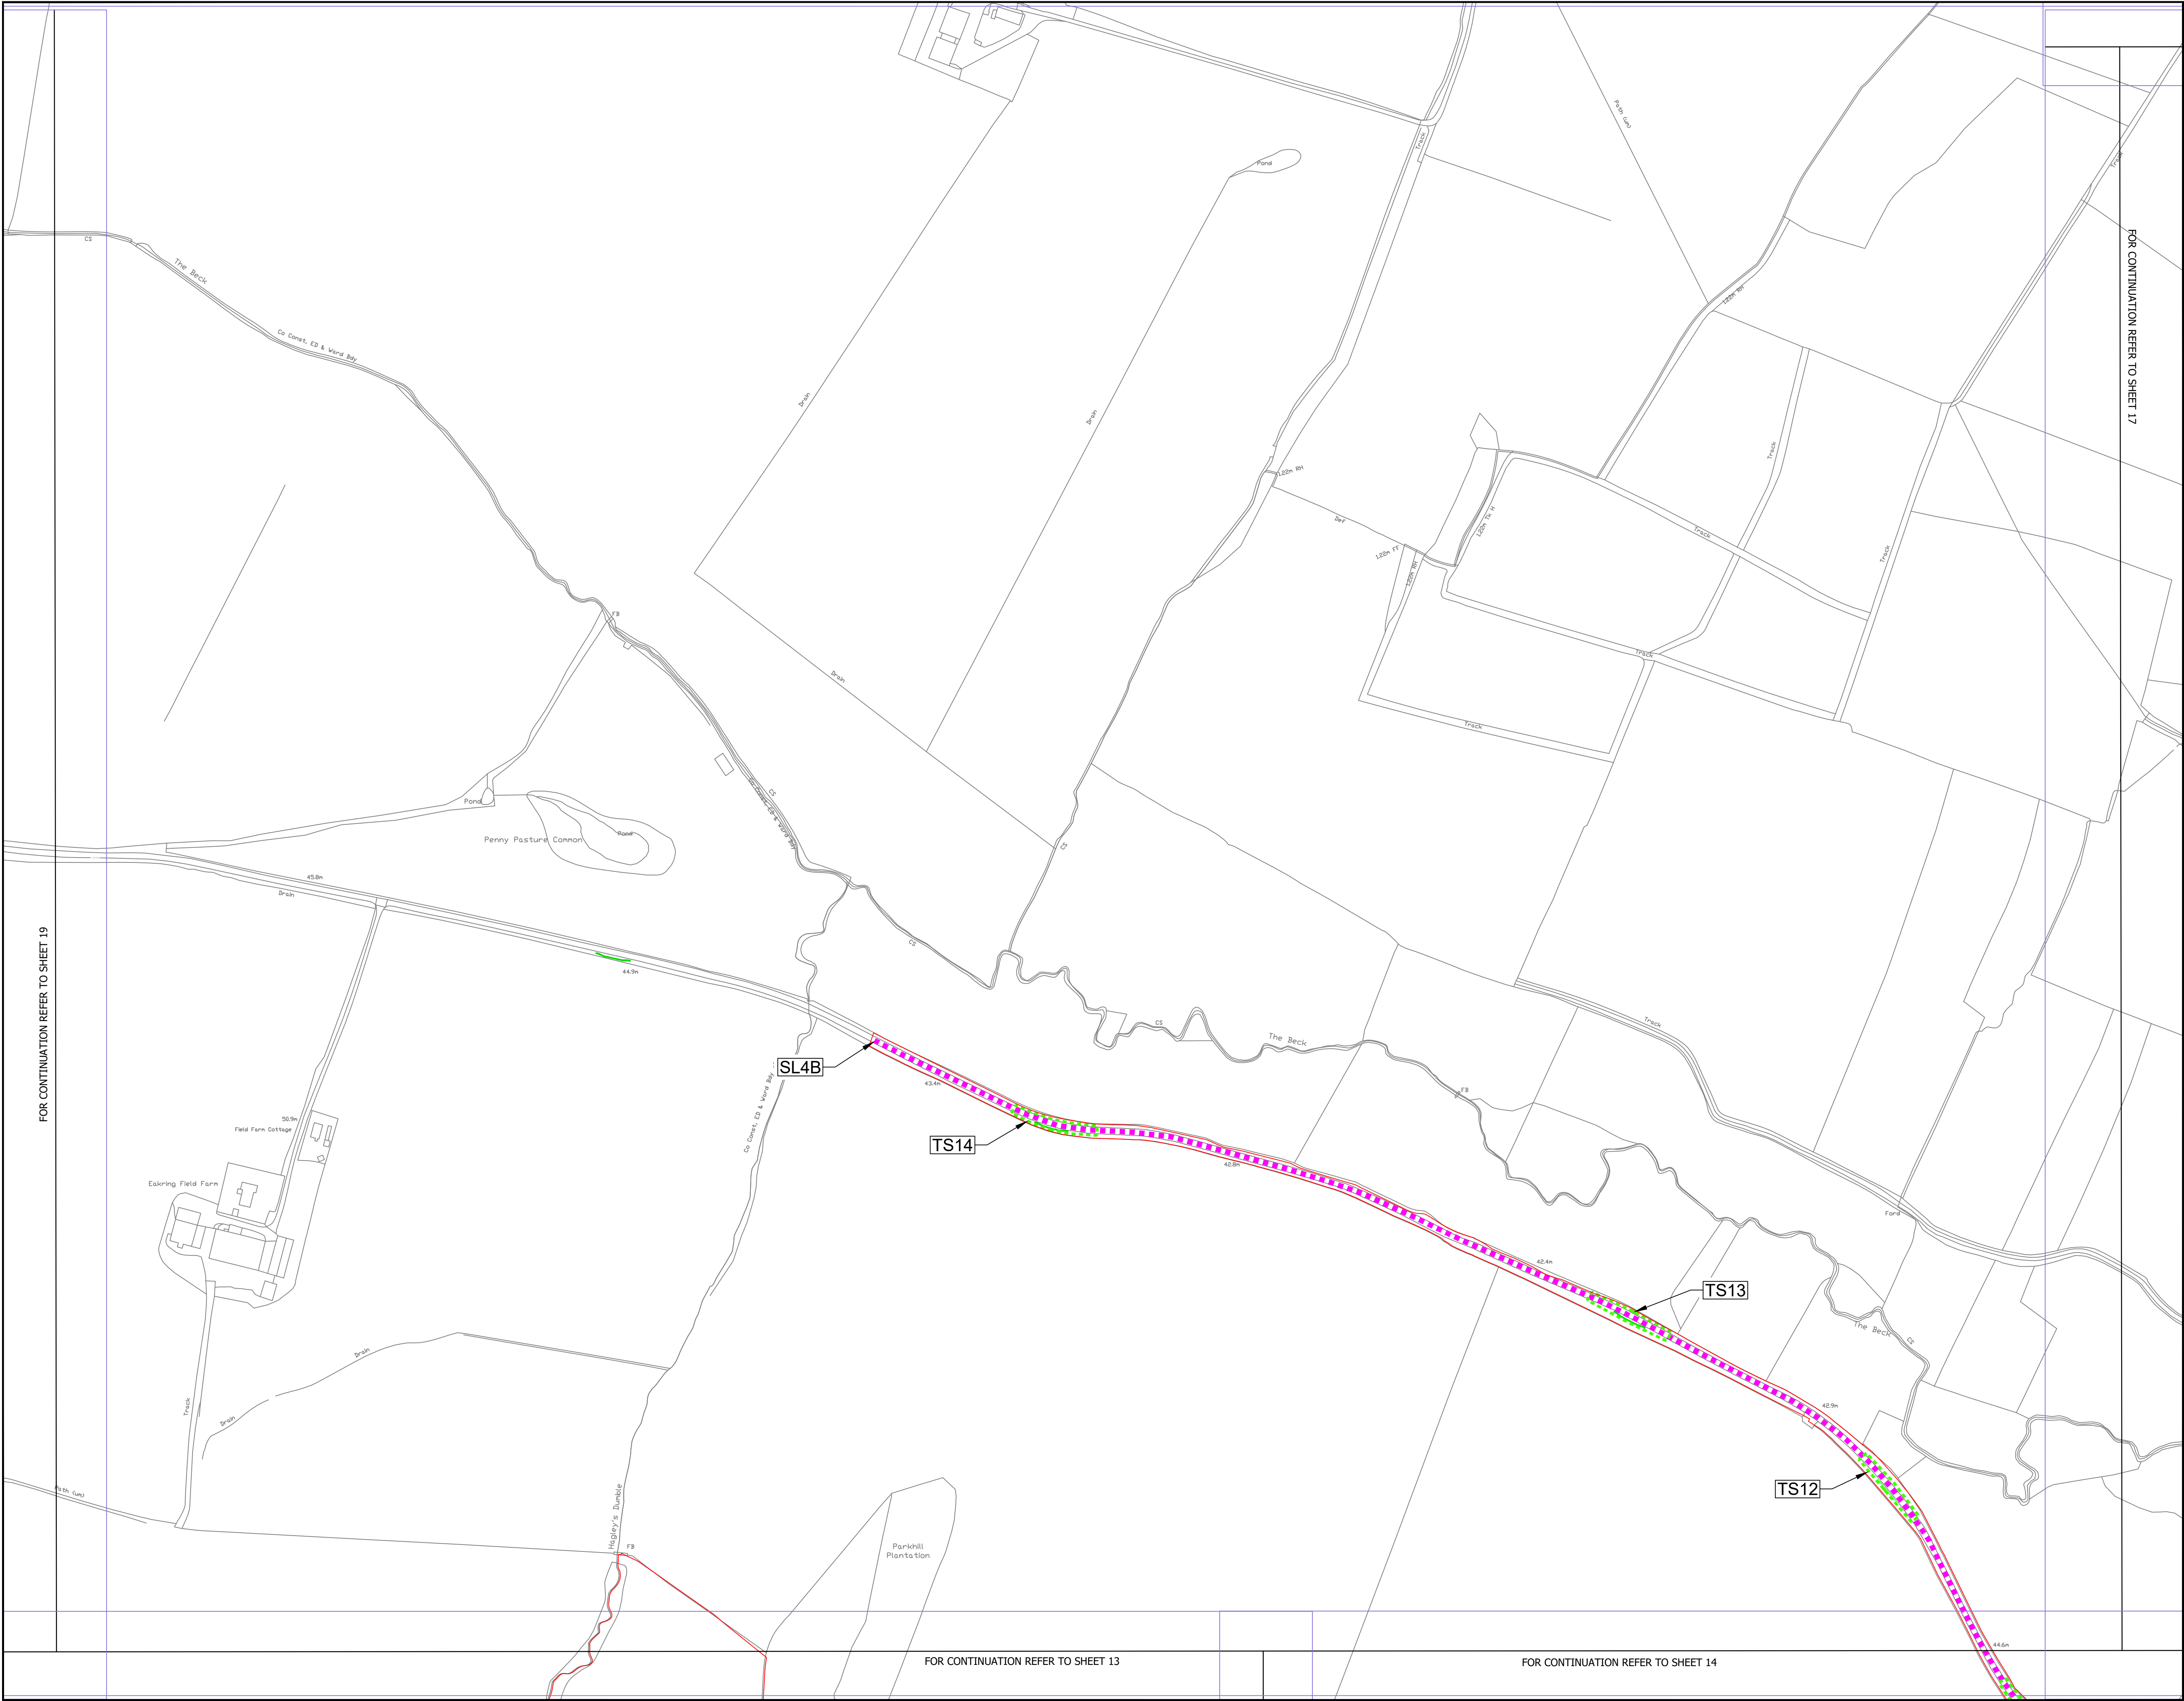

- NOTES:
1. The Temporary Traffic Regulation Measures Plans should be read in conjunction with the Development Consent Order.
 2. For information relating to street and access, please see the Street and Access Plans.
 3. The Order Limits has been drawn to the Land Registry boundaries and topographical survey data of the site. The accuracy of land registry and the topographical survey differs from the OS base mapping which results in the order limits not aligning with the line work shown on the OS mapping.

LEGEND:

- OS MAPPING
- ORDER LIMITS
- PROPOSED TEMPORARY SPEED LIMIT (30MPH SPEED LIMIT)
- PROPOSED TEMPORARY TRAFFIC SIGNAL CONTROL AREA
- INDICATIVE SITE ACCESS LOCATION
- PROPOSED TEMPORARY ROAD CLOSURE

Revision 1	By DH	SE Check	Date 20/06/25	Suffix P01
Revision Details	By	Check	Date	Suffix

Applicant: Elements Green Trent Limited

Project Title:
GREAT-NORTH-ROAD-SOLAR
AND-BIODIVERSITY-PARK

Purpose of Issue:
DCO-APPLICATION

Development Consent Order Number:
ENO10162


Development Consent Order Drawing Number:
ENO10162-APP-2.13


Drawing Title:
Traffic Regulation Measures Plan
Sheet 18 of 39

Designed: DH	Drawn: DH	Checked: SE	Date: 20/06/2025
Internal Project Number: 28	Suitability DCO-APPLICATION		

Scale @ A1:
1:2,500

N	Rev.
	REV_01

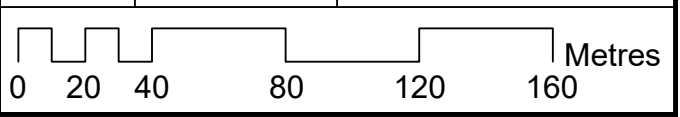

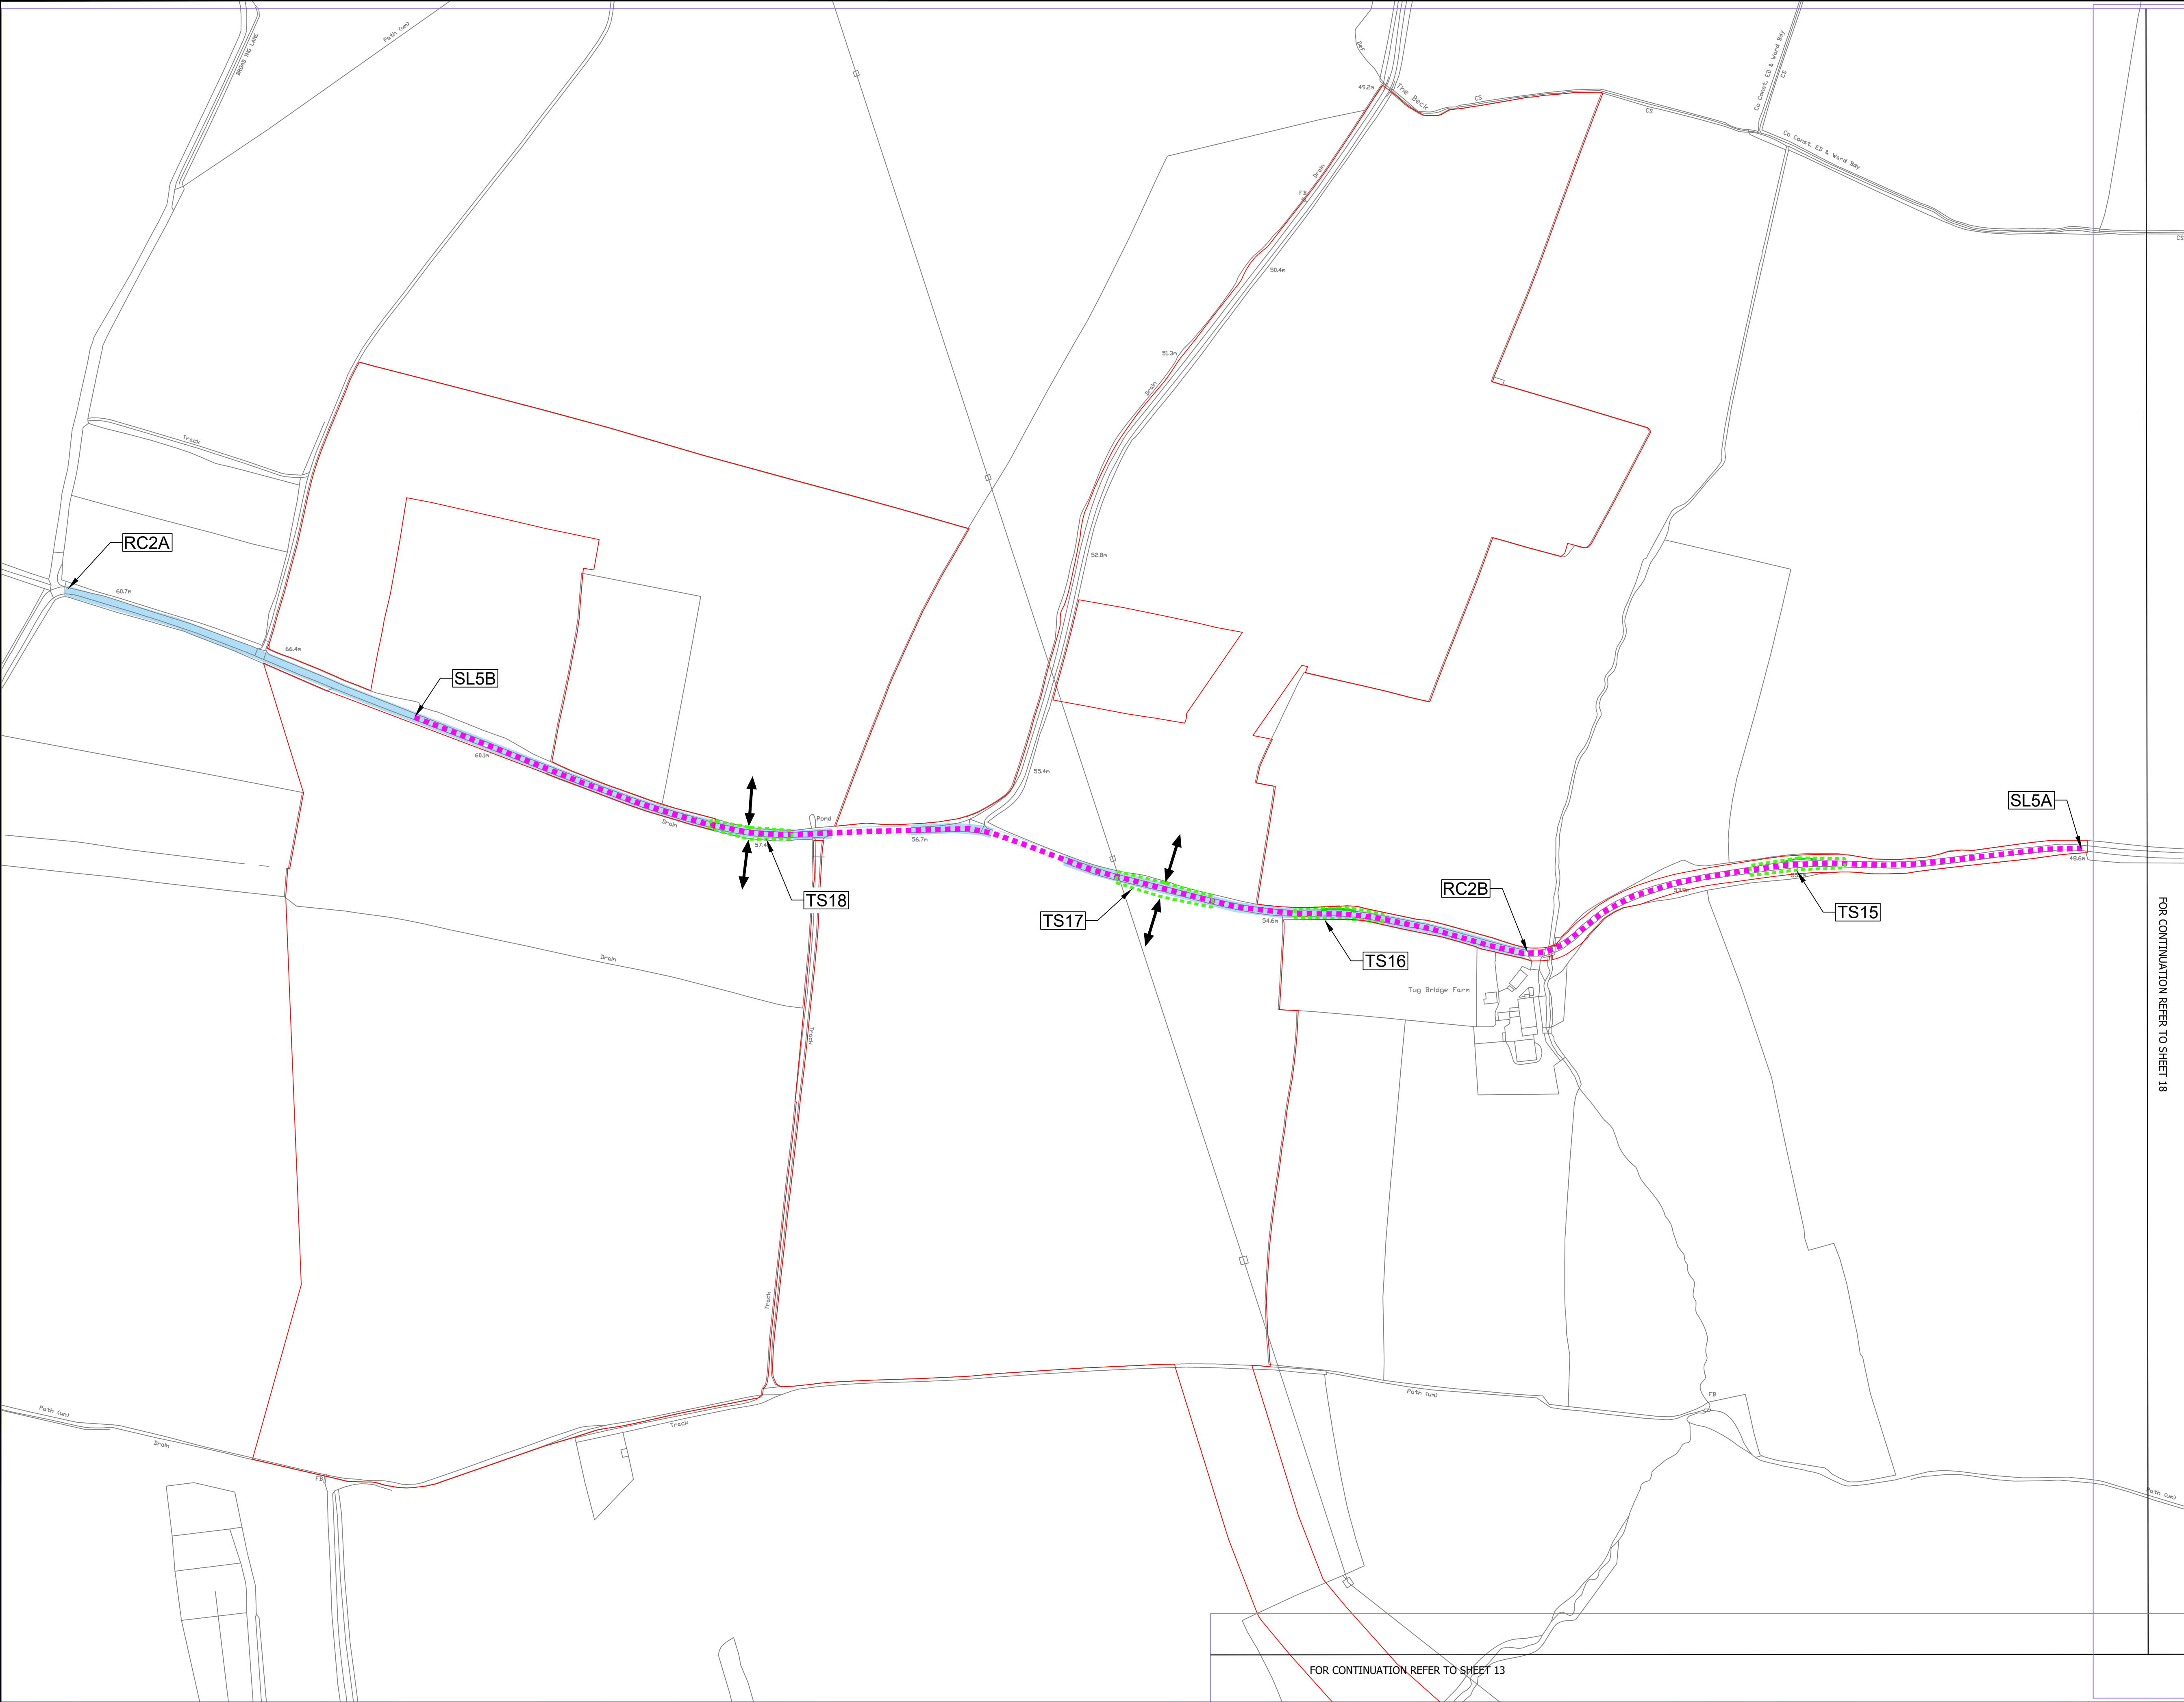

- NOTES:
1. The Temporary Traffic Regulation Measures Plans should be read in conjunction with the Development Consent Order.
 2. For information relating to street and access, please see the Street and Access Plans.
 3. The Order Limits has been drawn to the Land Registry boundaries and topographical survey data of the site. The accuracy of land registry and the topographical survey differs from the OS base mapping which results in the order limits not aligning with the line work shown on the OS mapping.

- LEGEND:
- OS MAPPING
 - ORDER LIMITS
 - PROPOSED TEMPORARY SPEED LIMIT (30MPH SPEED LIMIT)
 - PROPOSED TEMPORARY TRAFFIC SIGNAL CONTROL AREA
 - INDICATIVE SITE ACCESS LOCATION
 - PROPOSED TEMPORARY ROAD CLOSURE

Revision 1	By DH	SE Checked	Date 20/06/25	Suffix P01
Revision Details	By	Checked	Date	Suffix

Applicant: Elements Green Trent Limited

Solar & Biodiversity Park

Project Title:
GREAT-NORTH-ROAD-SOLAR
AND-BIODIVERSITY-PARK

Purpose of Issue:
DCO-APPLICATION

Development Consent Order Number:
ENO10162


Development Consent Order Drawing Number:
ENO10162-APP-2.13


Drawing Title:
Traffic Regulation Measures Plan
Sheet 19 of 39

Designed: DH	Drawn: DH	Checked: SE	Date: 20/06/2025
Internal Project Number: 28	Suitability DCO-APPLICATION		

Scale @ A1:
1:2,500

N ↑	Rev. REV_01
--------	----------------

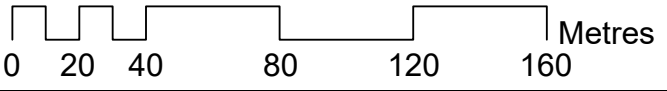

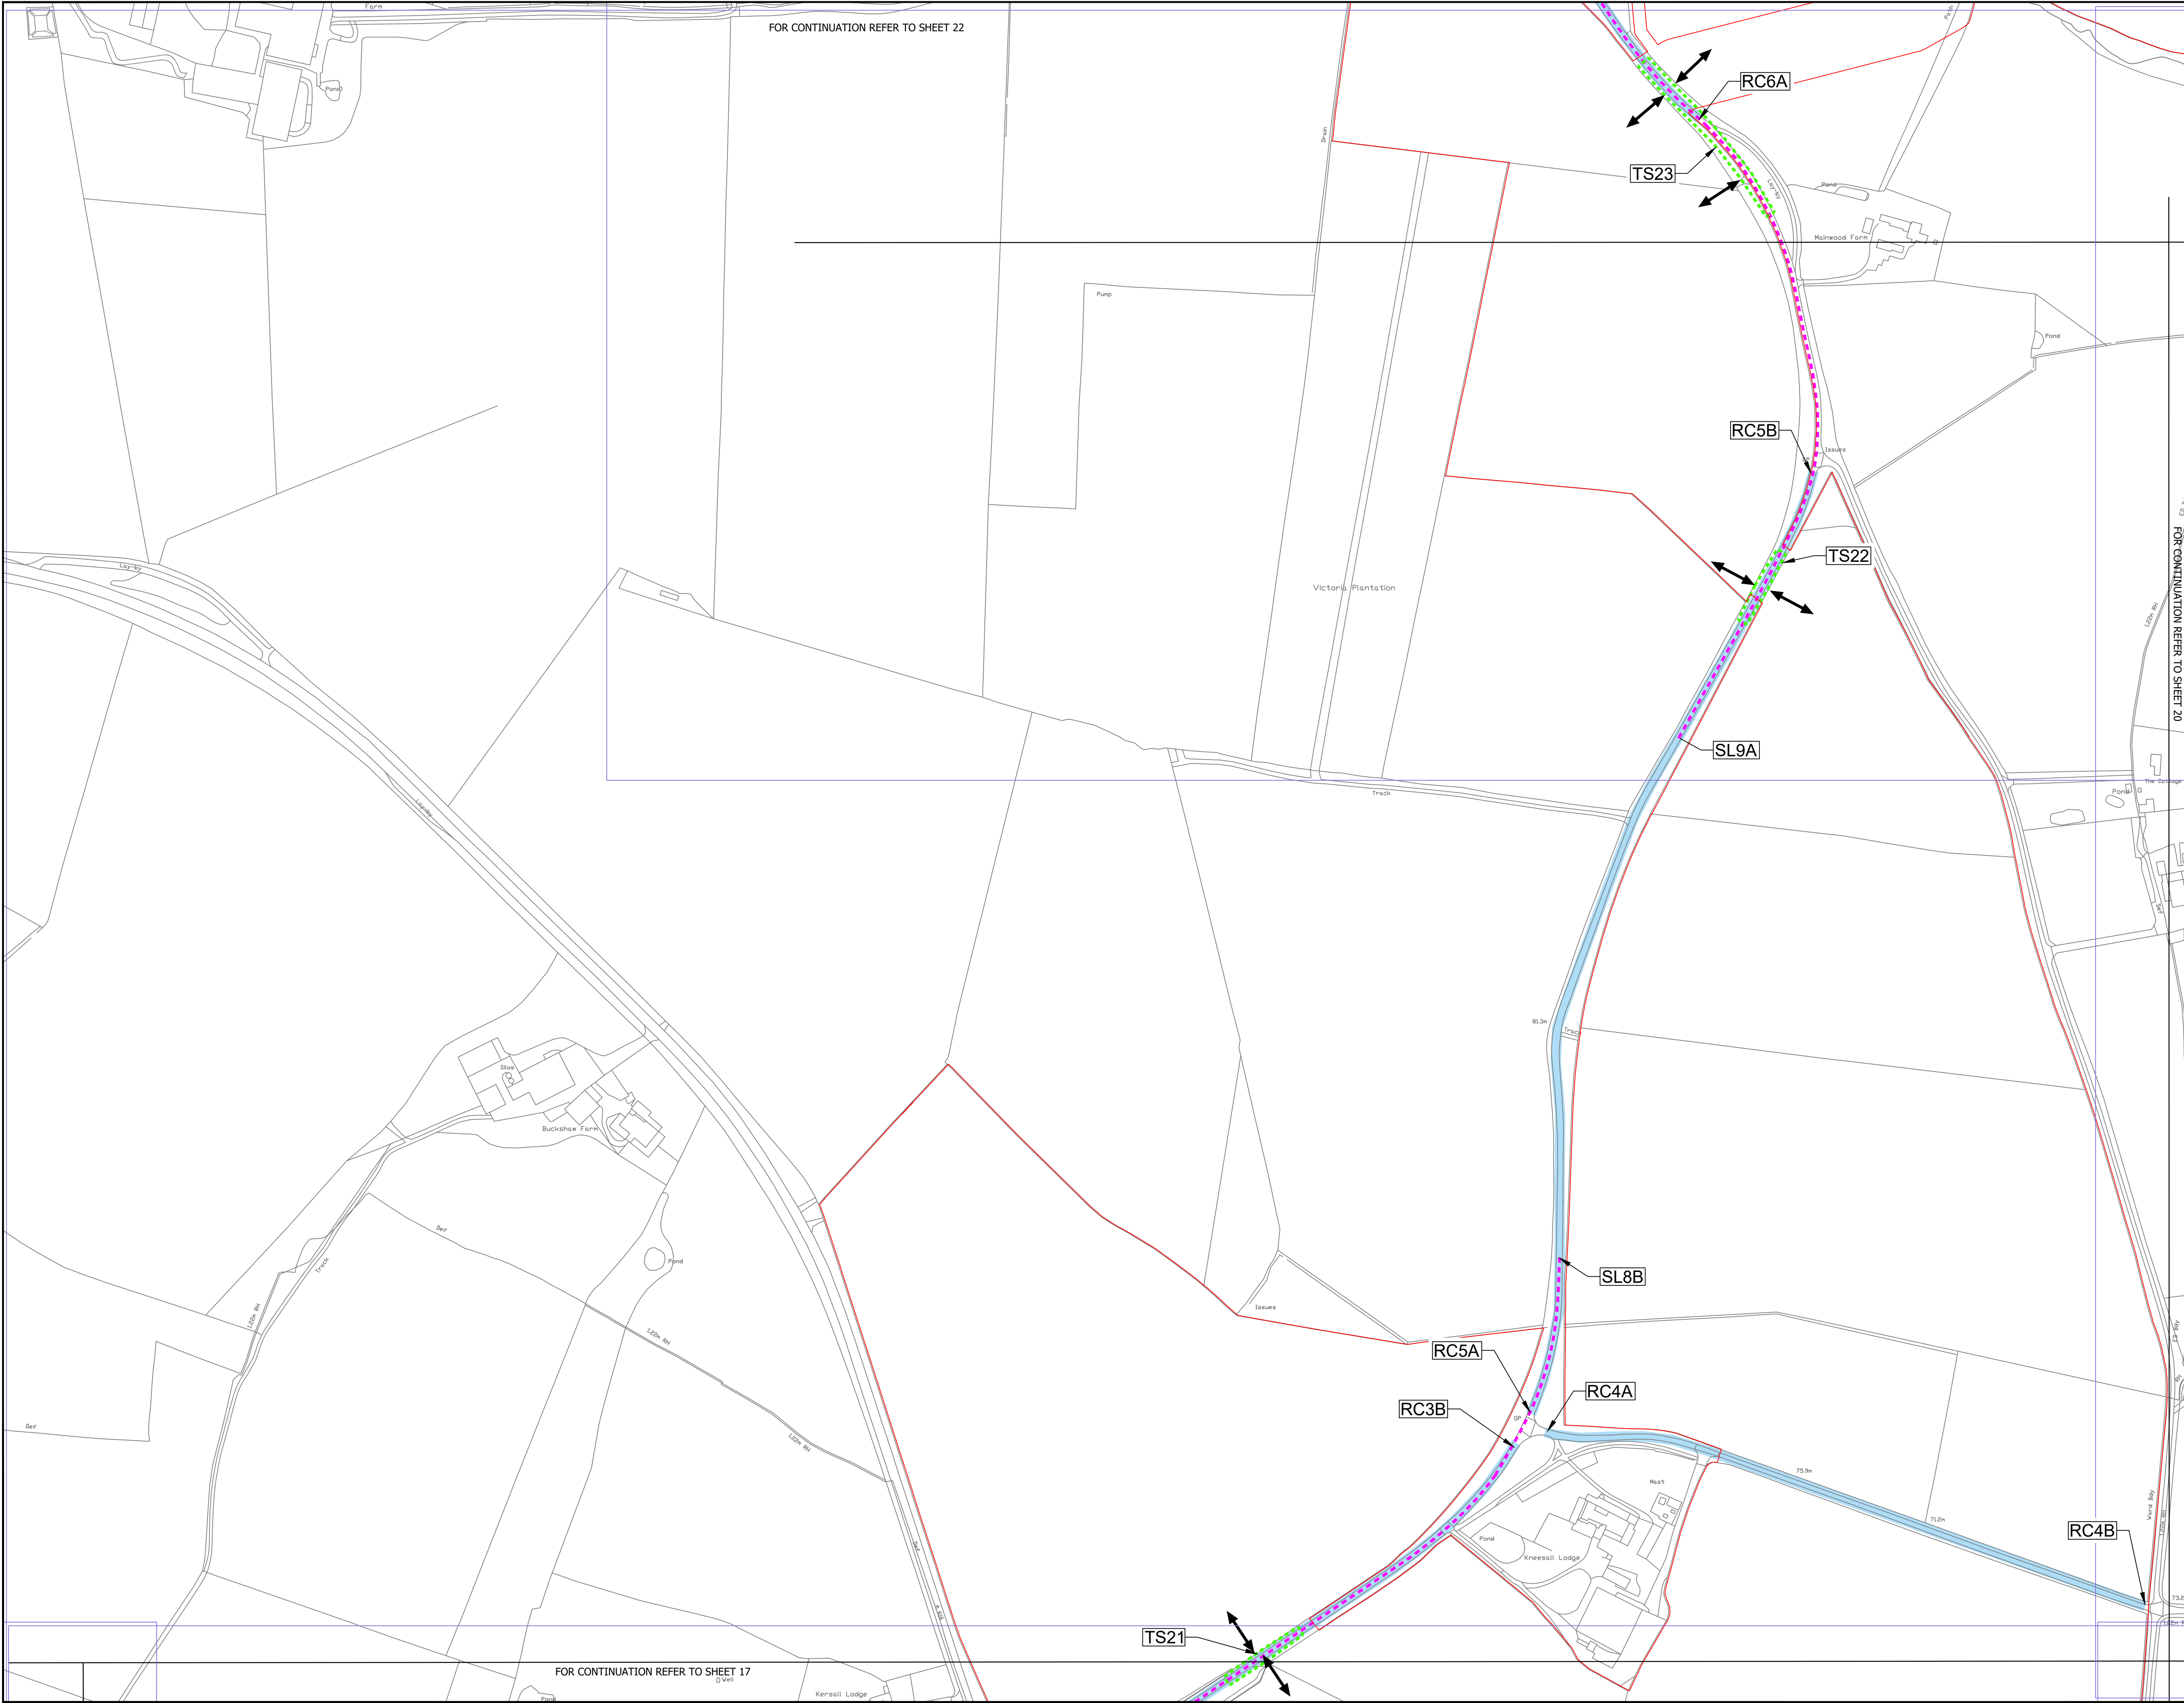

- NOTES:
1. The Temporary Traffic Regulation Measures Plans should be read in conjunction with the Development Consent Order.
 2. For information relating to street and access, please see the Street and Access Plans.
 3. The Order Limits has been drawn to the Land Registry boundaries and topographical survey data of the site. The accuracy of land registry and the topographical survey differs from the OS base mapping which results in the order limits not aligning with the line work shown on the OS mapping.

LEGEND:

- OS MAPPING
- ORDER LIMITS
- PROPOSED TEMPORARY SPEED LIMIT (30MPH SPEED LIMIT)
- PROPOSED TEMPORARY TRAFFIC SIGNAL CONTROL AREA
- INDICATIVE SITE ACCESS LOCATION
- PROPOSED TEMPORARY ROAD CLOSURE

Revision 1	By DH	SE Checked	Date 20/06/25	Suffix P01
Revision Details	By	Checked	Date	Suffix

Applicant: Elements Green Trent Limited

Solar & Biodiversity Park

Project Title:
GREAT-NORTH-ROAD-SOLAR
AND-BIODIVERSITY-PARK

Purpose of Issue:
DCO-APPLICATION

Development Consent Order Number:
ENO10162

Development Consent Order Drawing Number:
ENO10162-APP-2.13

Drawing Title:
Traffic Regulation Measures Plan
Sheet 21 of 39


Designed: DH	Drawn: DH	Checked: SE	Date: 20/06/2025
Internal Project Number: 28	Suitability: DCO-APPLICATION		


Scale @ A1:
1:2,500

North arrow pointing up, labeled 'N'.

Revision table:

Rev.	Rev.
	REV_01

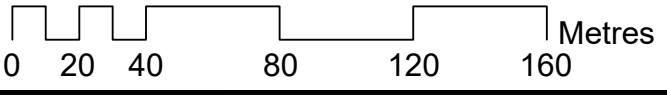

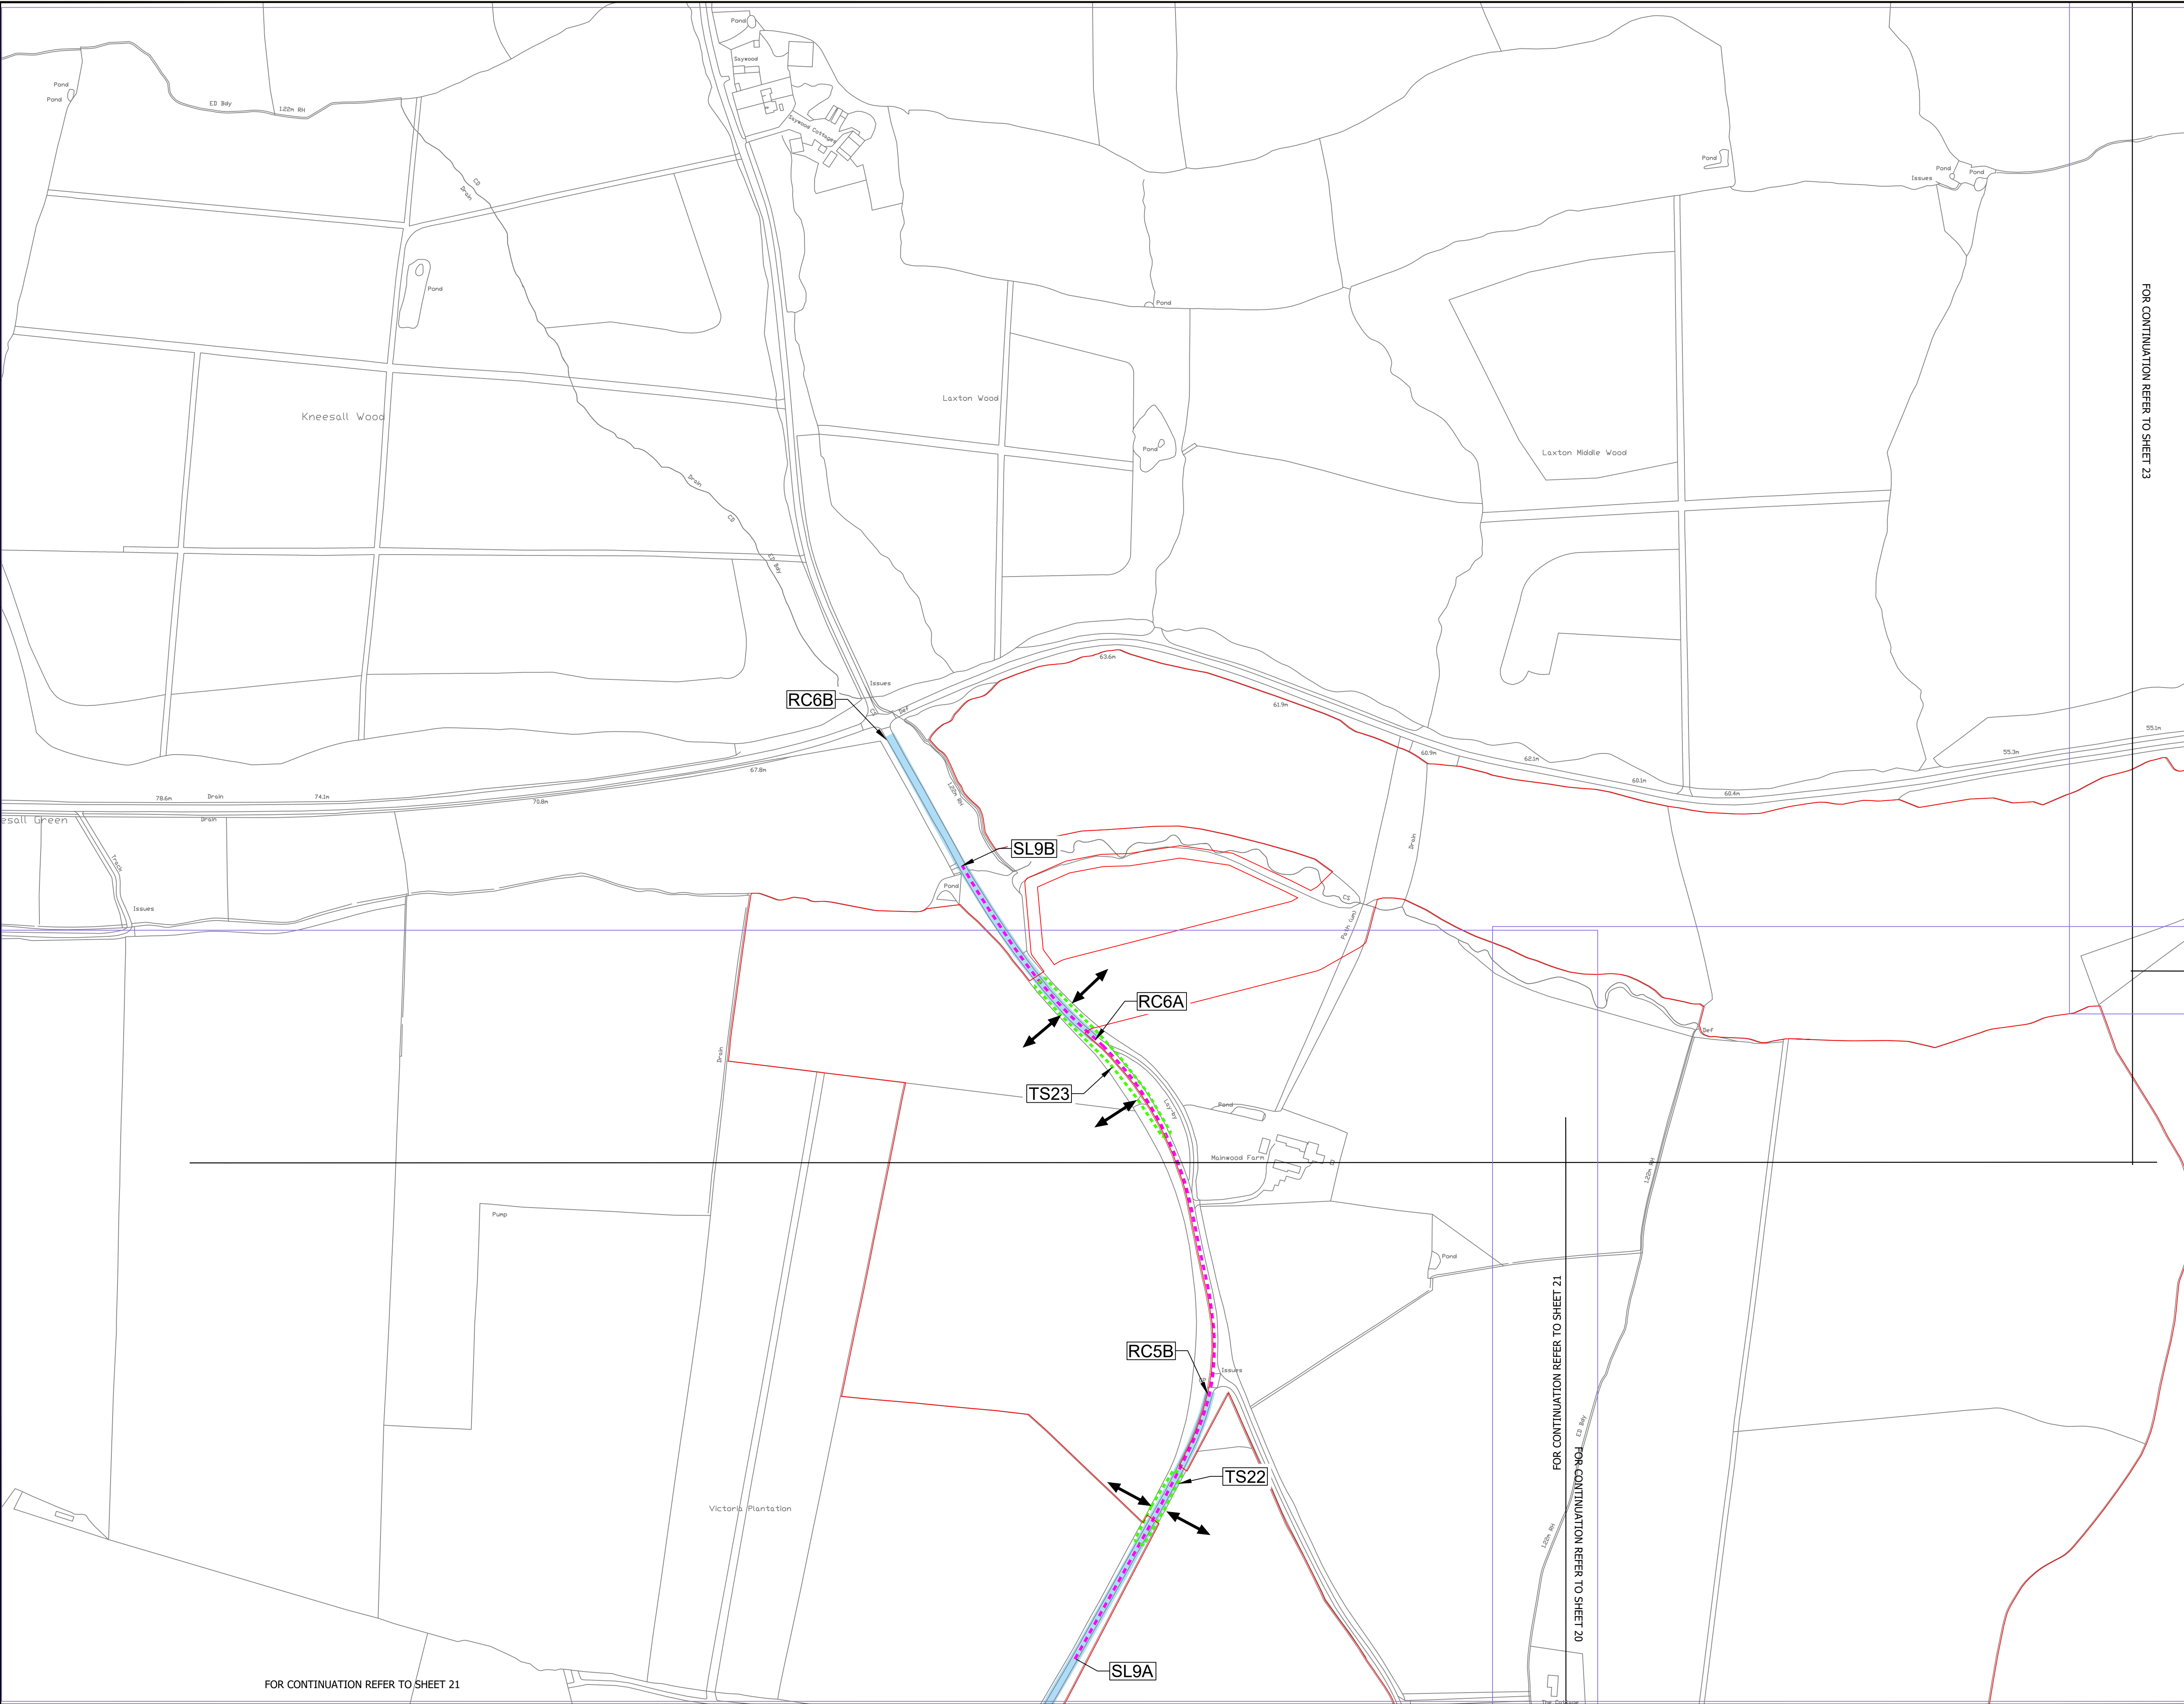

- NOTES:
1. The Temporary Traffic Regulation Measures Plans should be read in conjunction with the Development Consent Order.
 2. For information relating to street and access, please see the Street and Access Plans.
 3. The Order Limits has been drawn to the Land Registry boundaries and topographical survey data of the site. The accuracy of land registry and the topographical survey differs from the OS base mapping which results in the order limits not aligning with the line work shown on the OS mapping.

LEGEND:

- OS MAPPING
- ORDER LIMITS
- PROPOSED TEMPORARY SPEED LIMIT (30MPH SPEED LIMIT)
- PROPOSED TEMPORARY TRAFFIC SIGNAL CONTROL AREA
- INDICATIVE SITE ACCESS LOCATION
- PROPOSED TEMPORARY ROAD CLOSURE

Revision 1	By DH	SE	Date 20/06/25	Suffix P01
Revision Details	By	Check	Date	Suffix

Applicant: Elements Green Trent Limited

Solar & Biodiversity Park

Project Title:
GREAT-NORTH-ROAD-SOLAR
AND-BIODIVERSITY-PARK

Purpose of Issue:
DCO-APPLICATION

Development Consent Order Number:
ENO10162

Development Consent Order Drawing Number:
ENO10162-APP-2.13


Drawing Title:
Traffic Regulation Measures Plan
Sheet 22 of 39

Designed: DH	Drawn: DH	Checked: SE	Date: 20/06/2025
Internal Project Number: 28	Suitability DCO-APPLICATION		

Scale @ A1:
1:2,500

N


REV_01

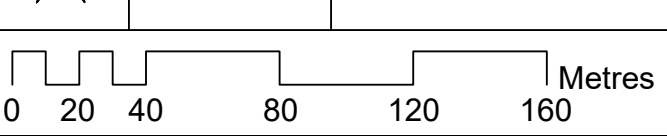

FOR CONTINUATION REFER TO SHEET 21

FOR CONTINUATION REFER TO SHEET 20

FOR CONTINUATION REFER TO SHEET 23

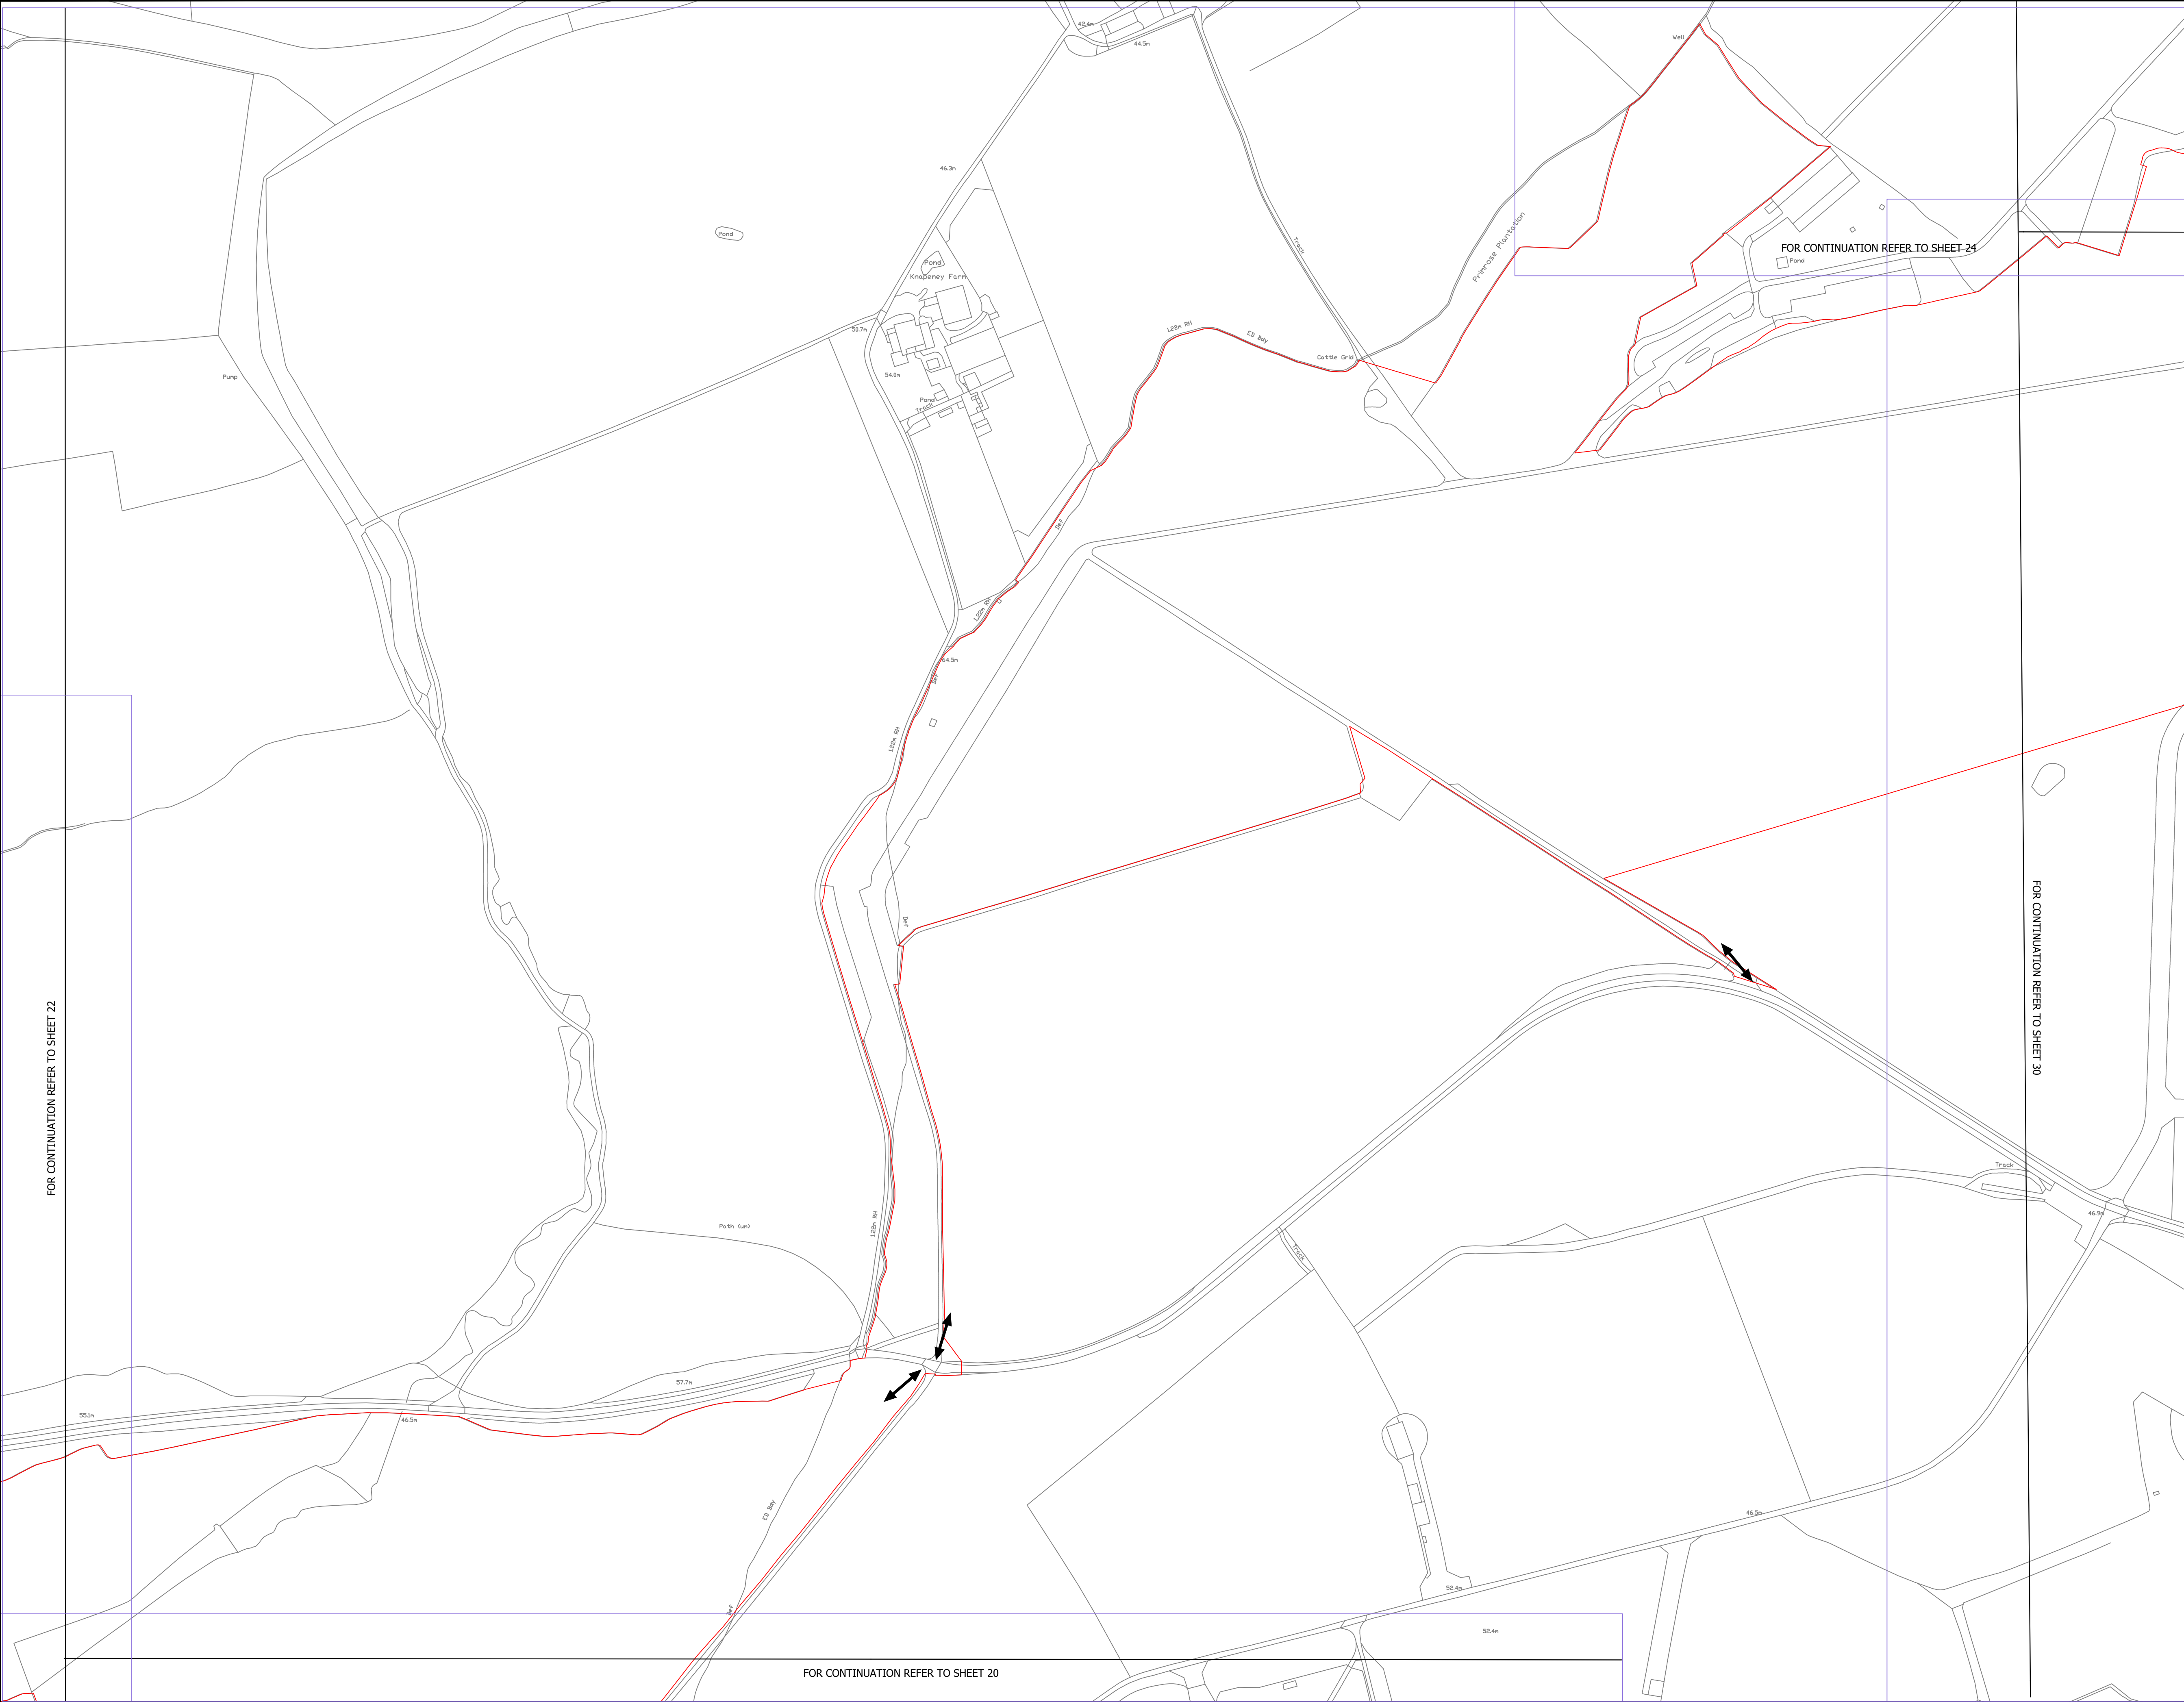

- NOTES:
1. The Temporary Traffic Regulation Measures Plans should be read in conjunction with the Development Consent Order.
 2. For information relating to street and access, please see the Street and Access Plans.
 3. The Order Limits has been drawn to the Land Registry boundaries and topographical survey data of the site. The accuracy of land registry and the topographical survey differs from the OS base mapping which results in the order limits not aligning with the line work shown on the OS mapping.

- LEGEND:
- OS MAPPING
 - ORDER LIMITS
 - PROPOSED TEMPORARY SPEED LIMIT (30MPH SPEED LIMIT)
 - PROPOSED TEMPORARY TRAFFIC SIGNAL CONTROL AREA
 - INDICATIVE SITE ACCESS LOCATION
 - PROPOSED TEMPORARY ROAD CLOSURE

Revision 1	By DH	SE Cons	Date 20/06/25	Suffx P01
Revision Details	By	Check	Date	Suffx

Applicant: Elements Green Trent Limited

Project Title:
GREAT-NORTH-ROAD-SOLAR
AND-BIODIVERSITY-PARK

Purpose of Issue:
DCO-APPLICATION

Development Consent Order Number:
ENO10162


Development Consent Order Drawing Number:
ENO10162-APP-2.13


Drawing Title:
Traffic Regulation Measures Plan
Sheet 23 of 39

Designed: DH	Drawn: DH	Checked: SE	Date: 20/06/2025
Internal Project Number: 28	Suitability DCO-APPLICATION		

Scale @ A1:
1:2,500

N ↑	Rev. REV_01
--------	----------------

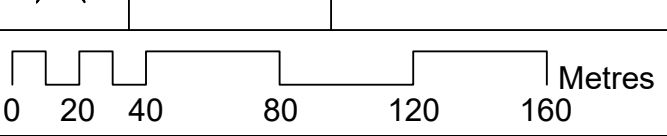

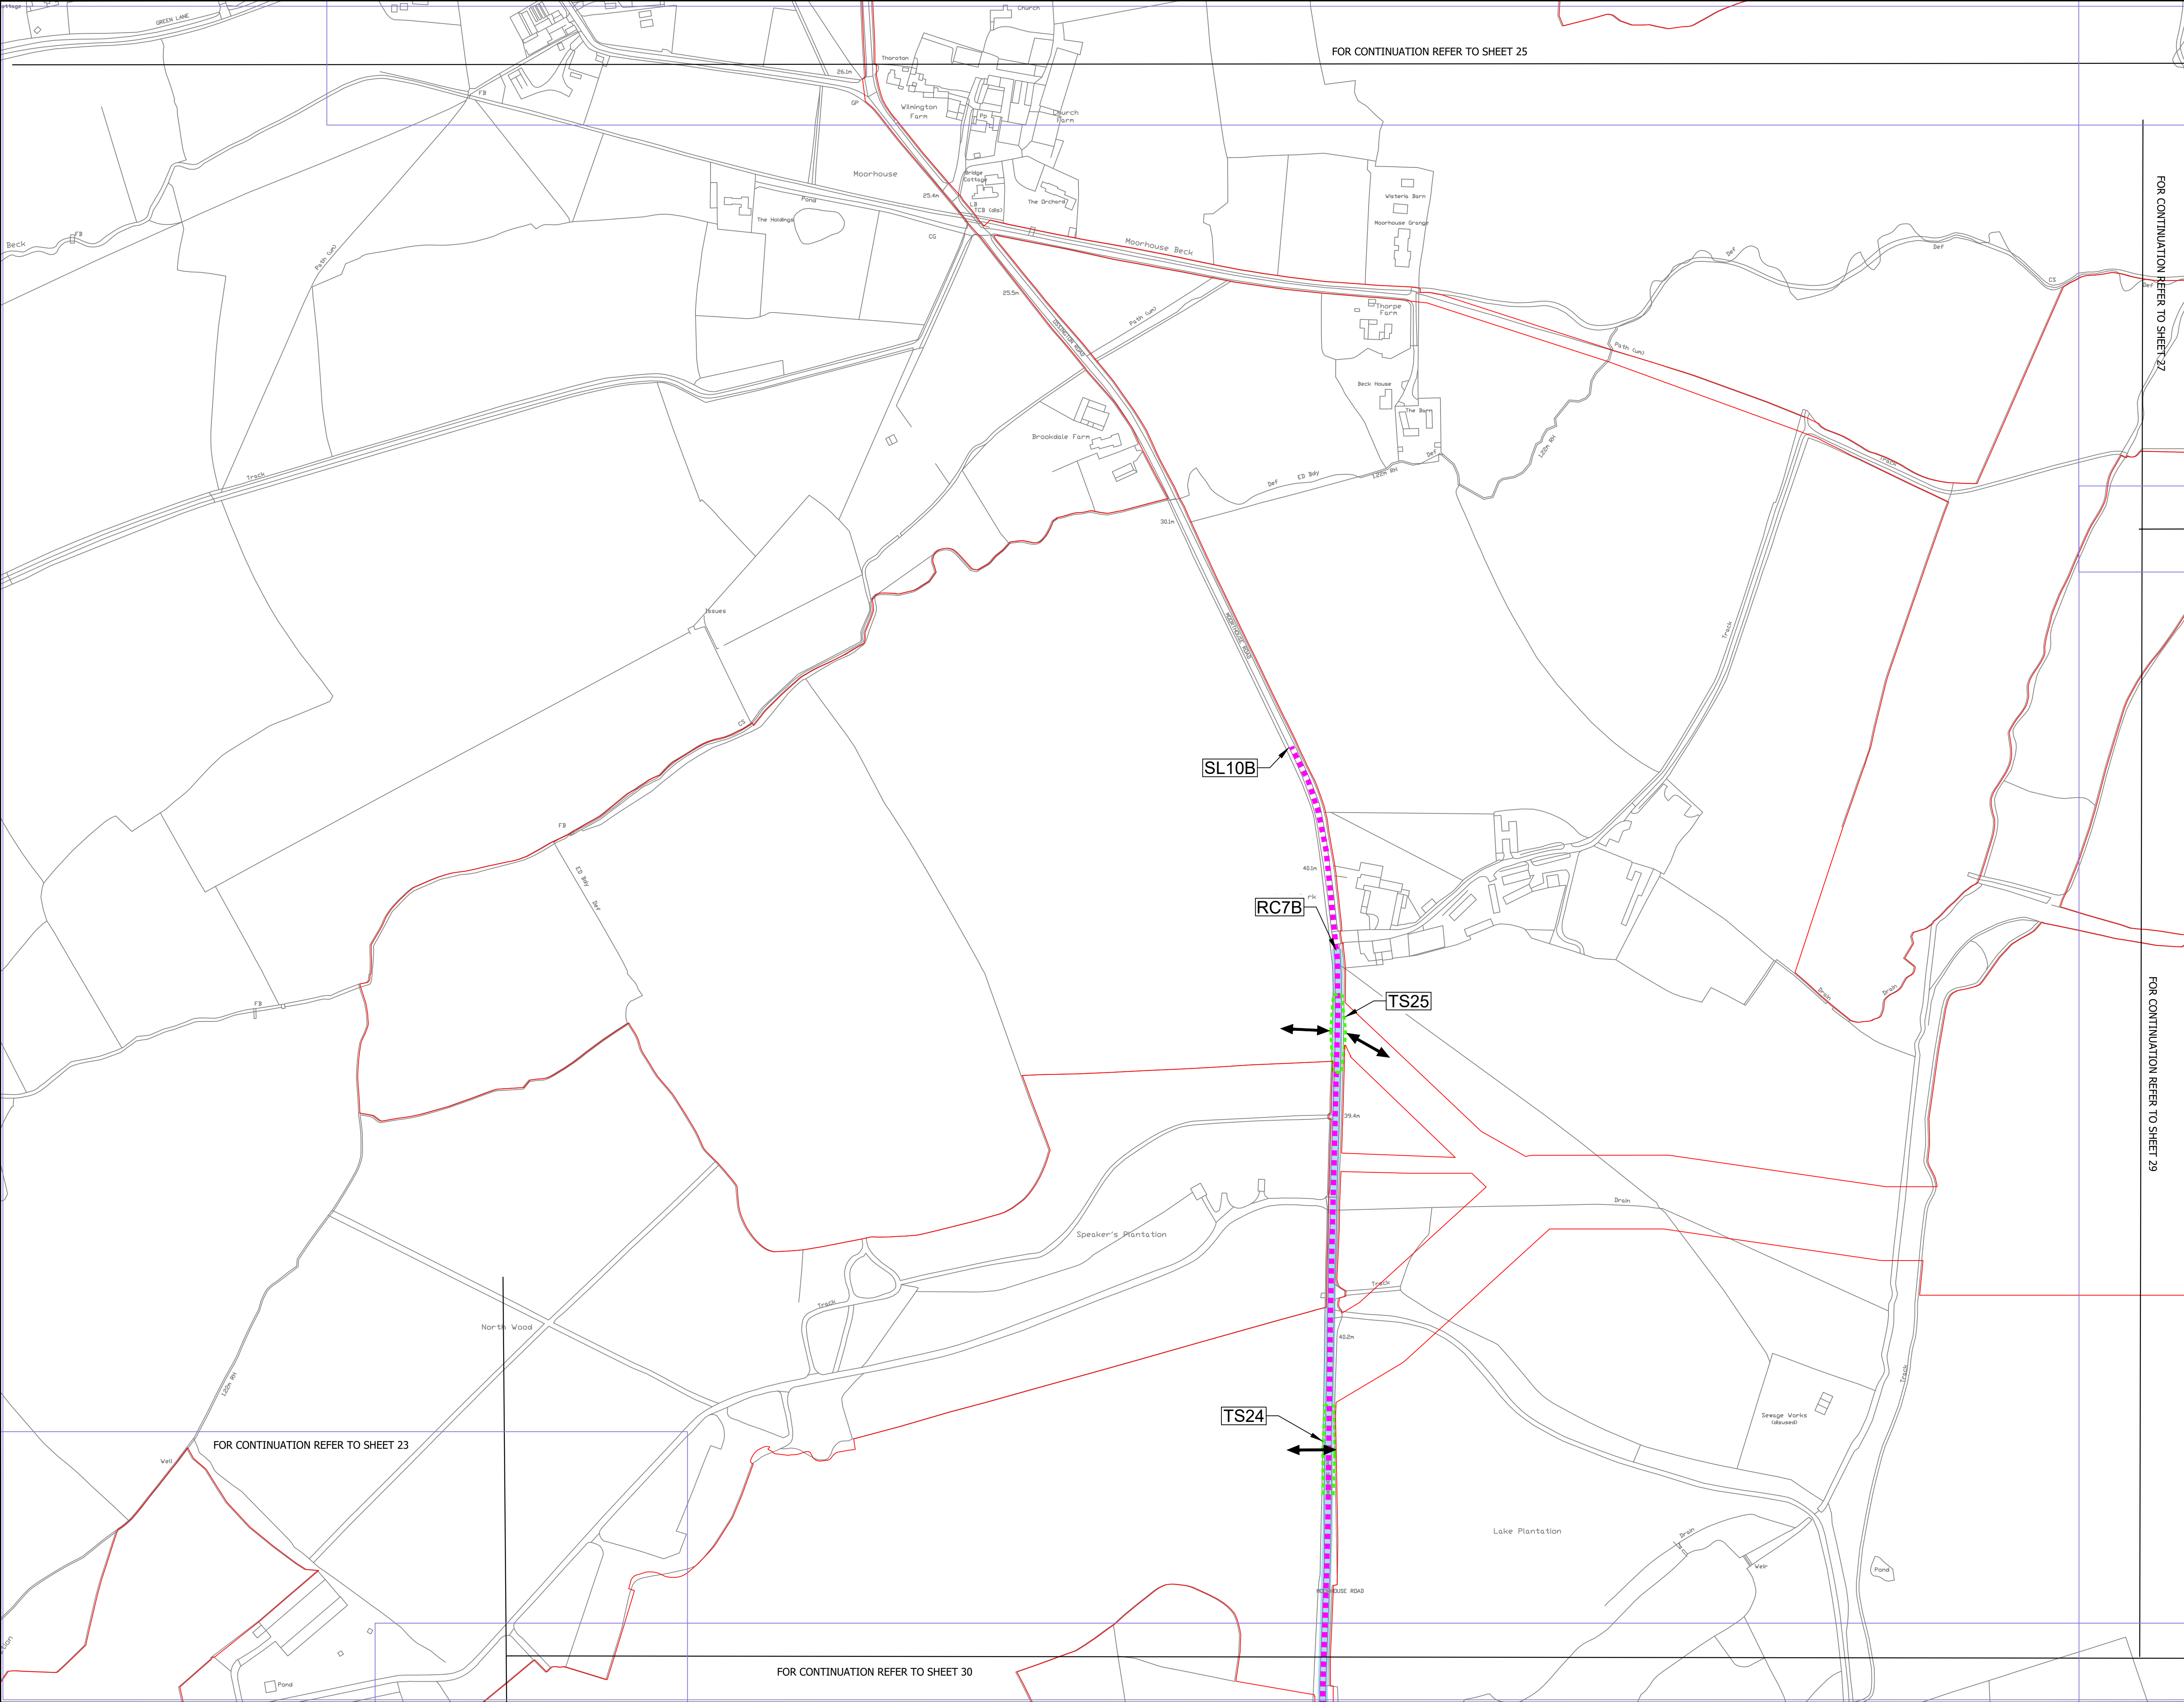

- NOTES:
1. The Temporary Traffic Regulation Measures Plans should be read in conjunction with the Development Consent Order.
 2. For information relating to street and access, please see the Street and Access Plans.
 3. The Order Limits has been drawn to the Land Registry boundaries and topographical survey data of the site. The accuracy of land registry and the topographical survey differs from the OS base mapping which results in the order limits not aligning with the line work shown on the OS mapping.

- LEGEND:
- OS MAPPING
 - ORDER LIMITS
 - PROPOSED TEMPORARY SPEED LIMIT (30MPH SPEED LIMIT)
 - PROPOSED TEMPORARY TRAFFIC SIGNAL CONTROL AREA
 - INDICATIVE SITE ACCESS LOCATION
 - PROPOSED TEMPORARY ROAD CLOSURE

Revision 1	By DH	SE Cons	Date 20/06/25	Suffix P01
Revision Details	By	Check	Date	Suffix

Applicant: Elements Green Trent Limited

Solar & Biodiversity Park

Project Title:
GREAT-NORTH-ROAD-SOLAR
AND-BIODIVERSITY-PARK

Purpose of Issue:
DCO-APPLICATION

Development Consent Order Number:
ENO10162


Development Consent Order Drawing Number:
ENO10162-APP-2.13


Drawing Title:
Traffic Regulation Measures Plan
Sheet 24 of 39

Designed: DH	Drawn: DH	Checked: SE	Date: 20/06/2025
Internal Project Number: 28	Suitability DCO-APPLICATION		

Scale @ A1:
1:2,500

N	Rev.
	REV_01

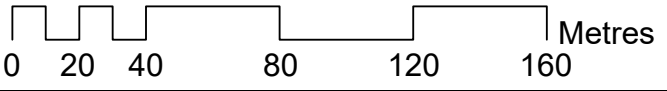

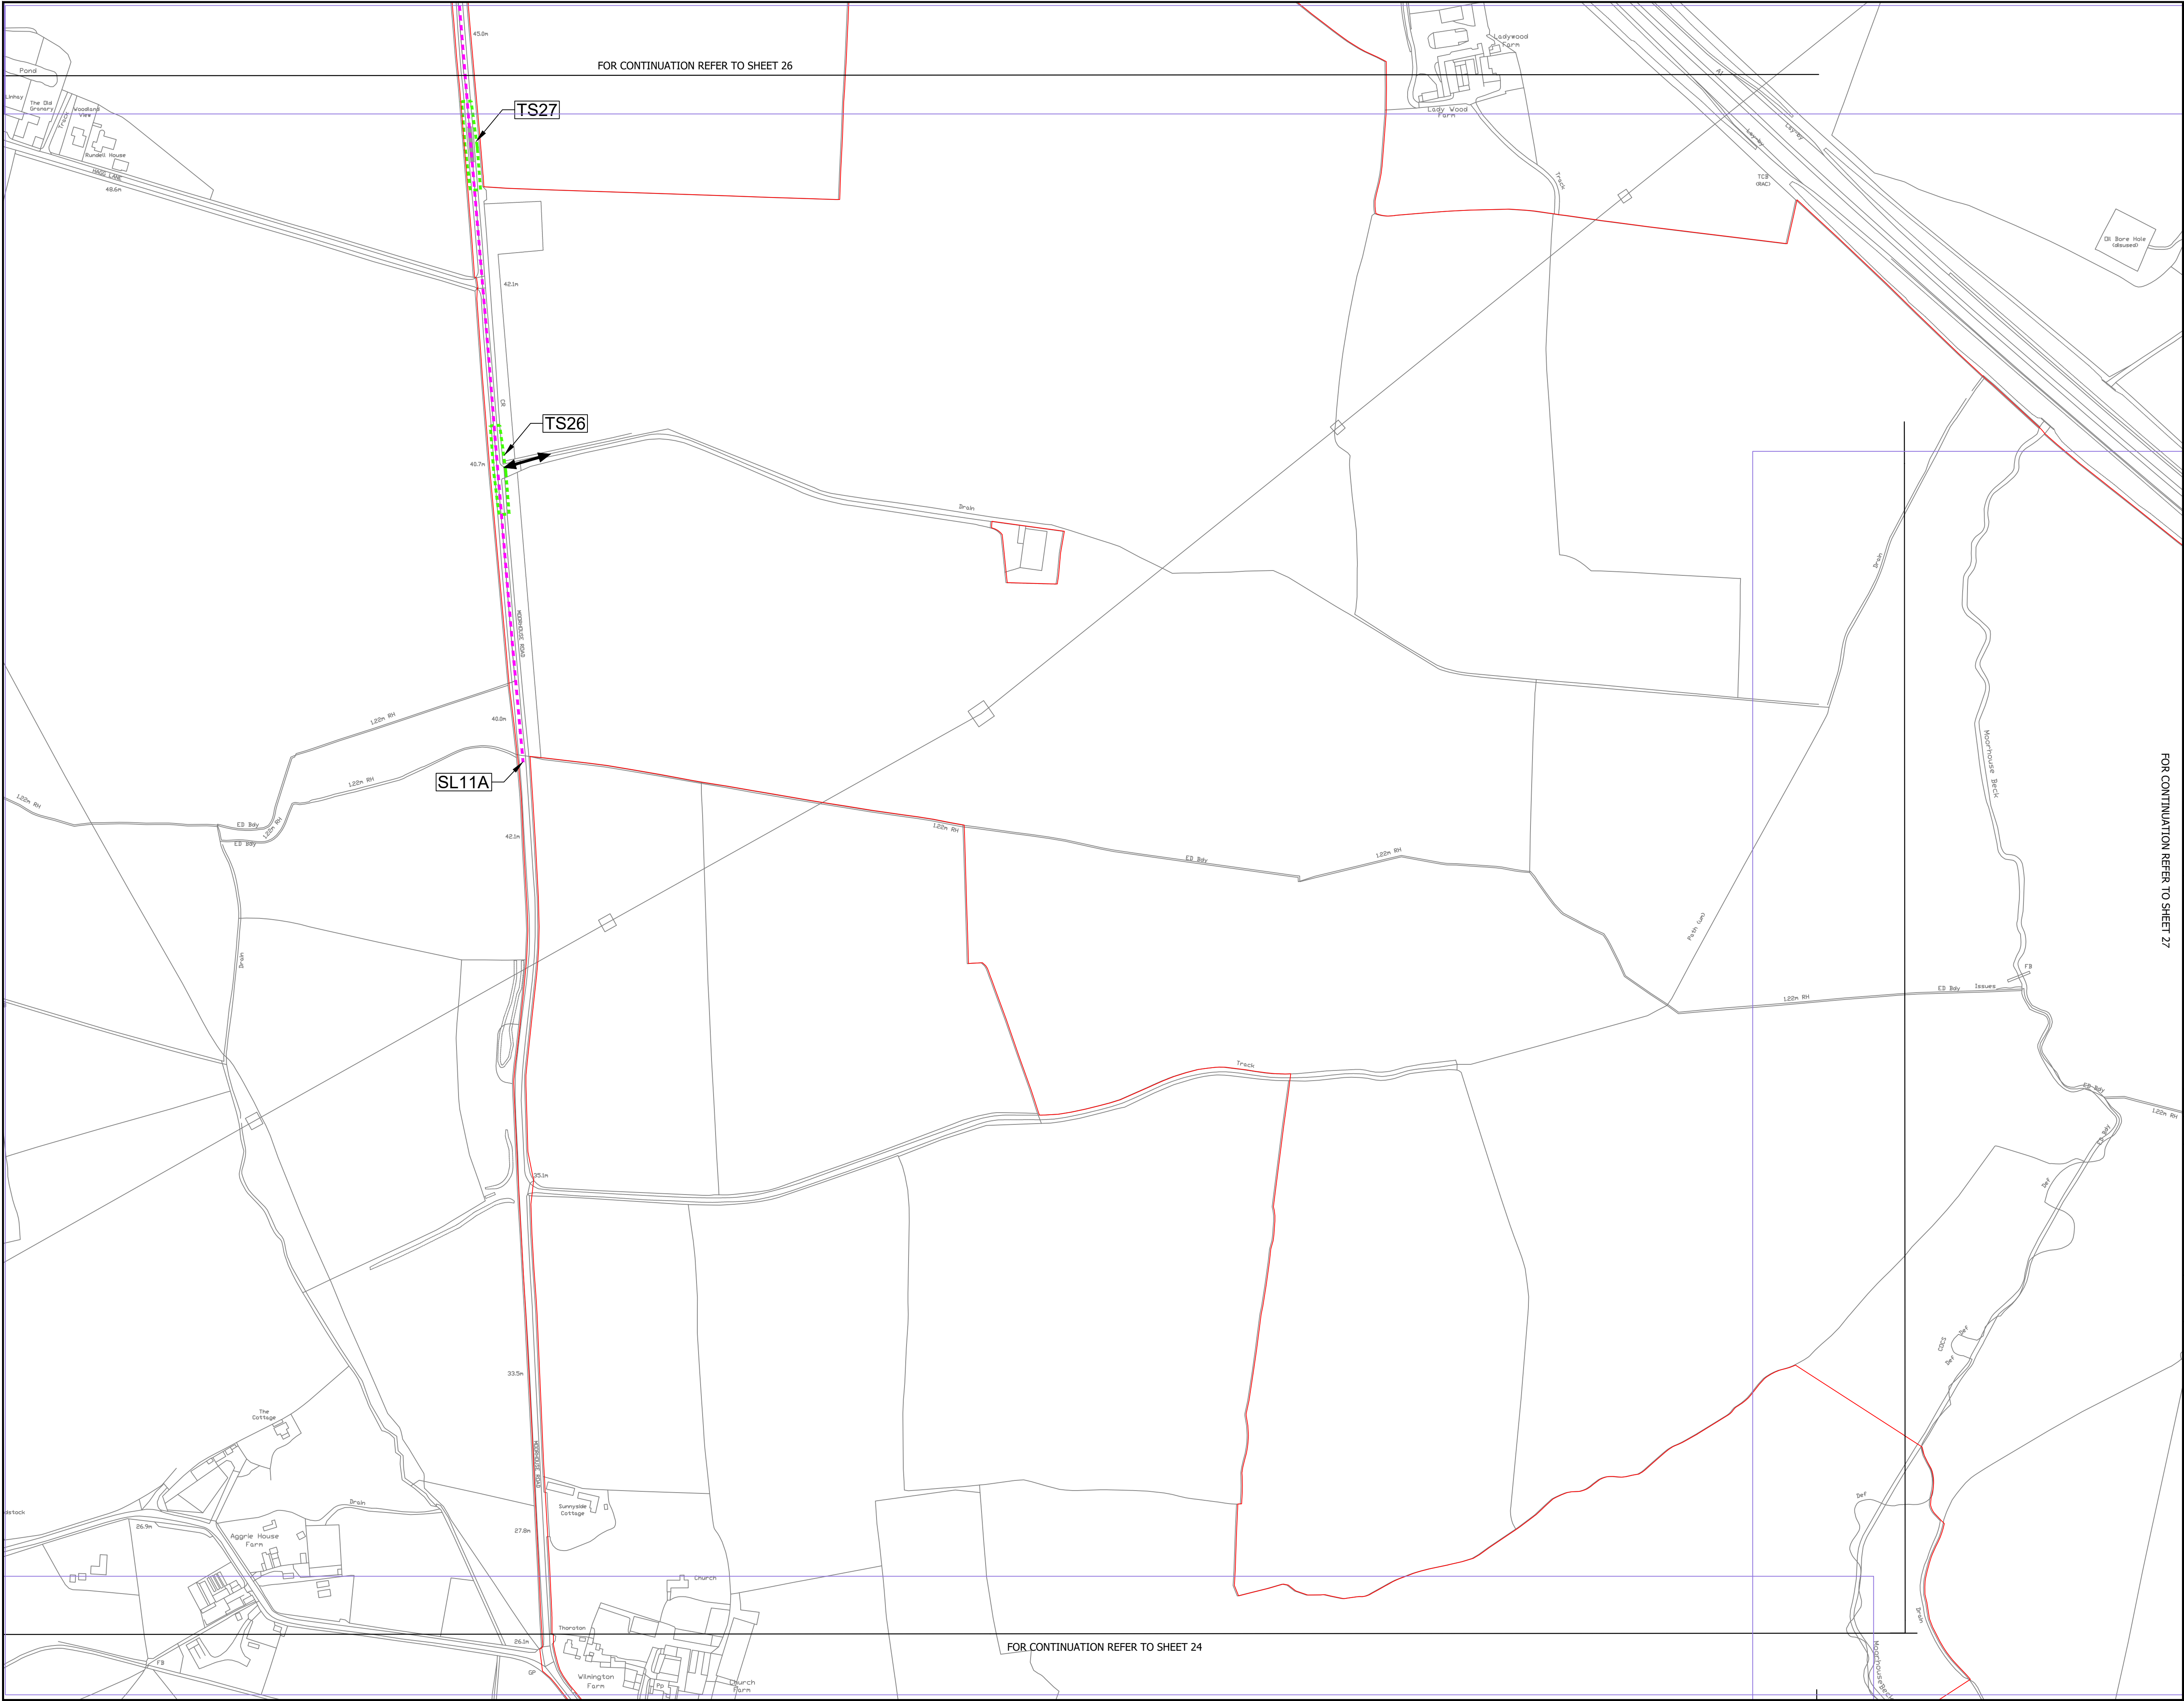

NOTES:

- The Temporary Traffic Regulation Measures Plans should be read in conjunction with the Development Consent Order.
- For information relating to street and access, please see the Street and Access Plans.
- The Order Limits has been drawn to the Land Registry boundaries and topographical survey data of the site. The accuracy of land registry and the topographical survey differs from the OS base mapping which results in the order limits not aligning with the line work shown on the OS mapping.

LEGEND:

- OS MAPPING
- ORDER LIMITS
- PROPOSED TEMPORARY SPEED LIMIT (30MPH SPEED LIMIT)
- PROPOSED TEMPORARY TRAFFIC SIGNAL CONTROL AREA
- INDICATIVE SITE ACCESS LOCATION
- PROPOSED TEMPORARY ROAD CLOSURE

Revision 1

By	SE	Date	20/06/25	Rev	01
DH	SE	20/06/25			

Revision Details

By	SE	Date	20/06/25	Rev	01
DH	SE	20/06/25			

Applicant: Elements Green Trent Limited

Project Title:
GREAT-NORTH-ROAD-SOLAR
AND-BIODIVERSITY-PARK

Purpose of Issue:
DCO-APPLICATION

Development Consent Order Number:
ENO10162

Development Consent Order Drawing Number:
ENO10162-APP-2.13

Drawing Title:
Traffic Regulation Measures Plan
Sheet 25 of 39


Designed:	Drawn:	Checked:	Date:
DH	DH	SE	20/06/2025

Internal Project Number:	Suitability
28	DCO-APPLICATION

Scale @ A1:
1:2,500

N	Rev.
	REV_01

0 20 40 80 120 160 Metres

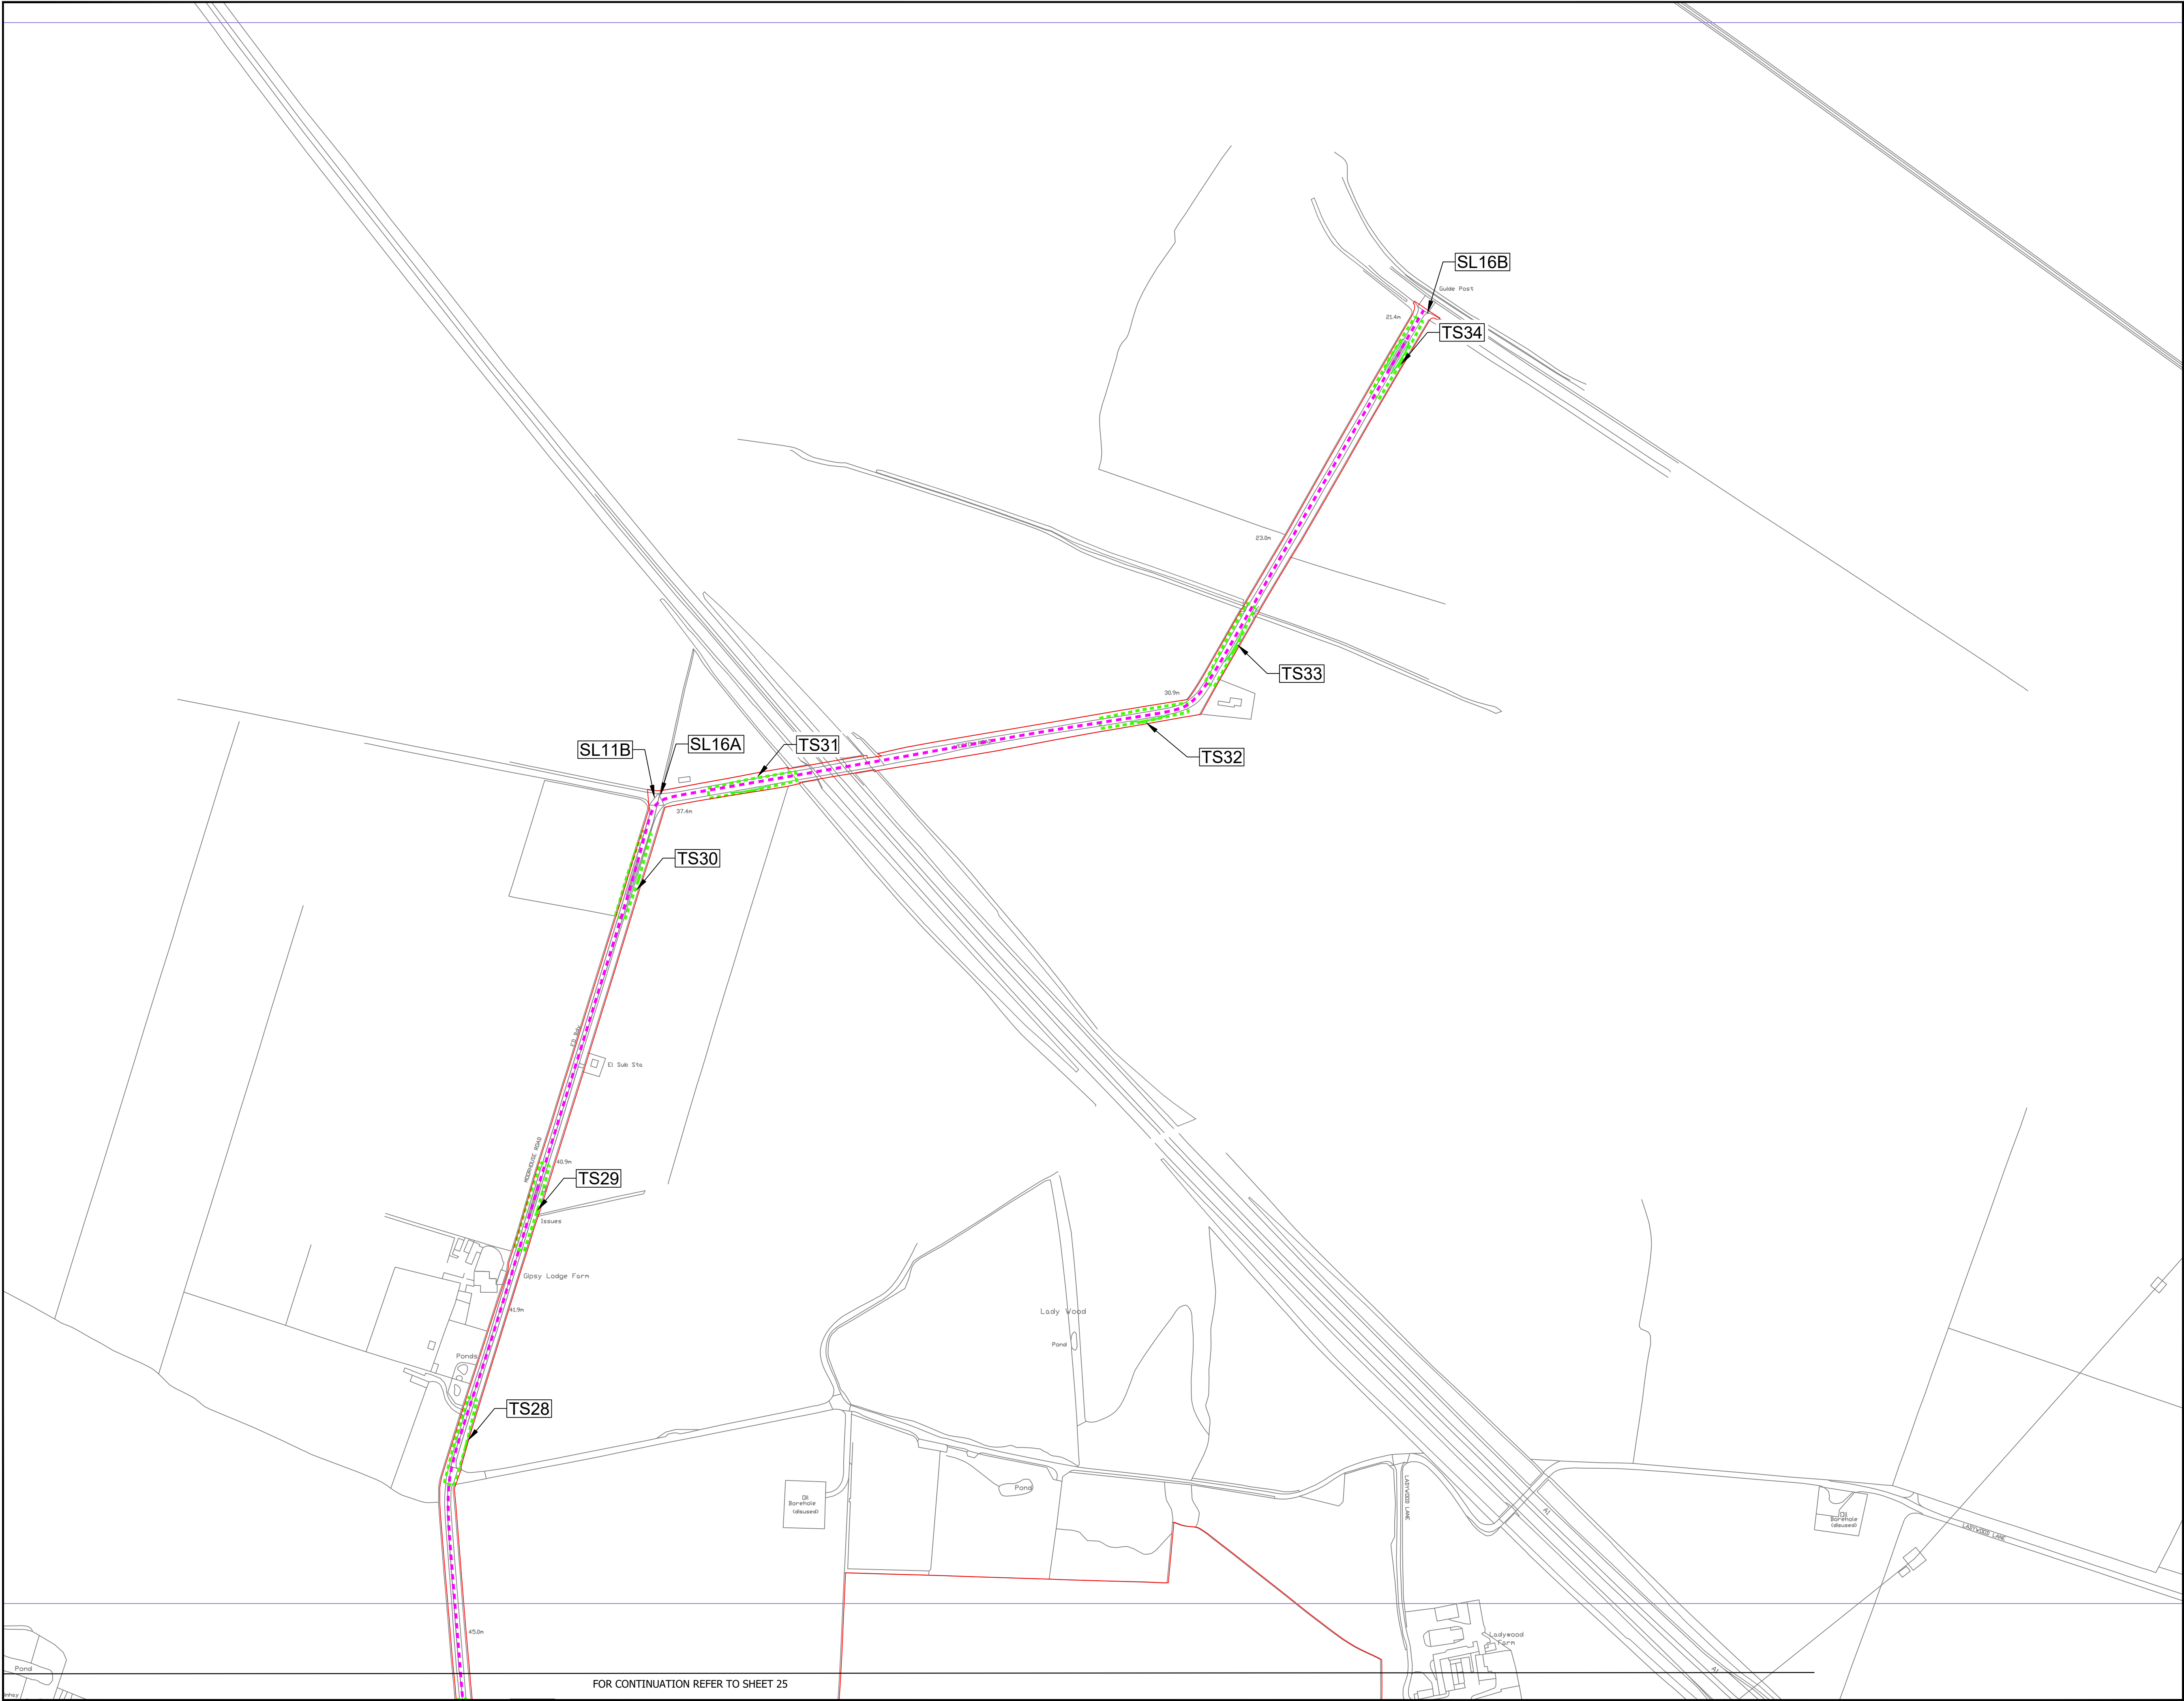


- NOTES:
1. The Temporary Traffic Regulation Measures Plans should be read in conjunction with the Development Consent Order.
 2. For information relating to street and access, please see the Street and Access Plans.
 3. The Order Limits has been drawn to the Land Registry boundaries and topographical survey data of the site. The accuracy of land registry and the topographical survey differs from the OS base mapping which results in the order limits not aligning with the line work shown on the OS mapping.

- LEGEND:
- OS MAPPING
 - ORDER LIMITS
 - PROPOSED TEMPORARY SPEED LIMIT (30MPH SPEED LIMIT)
 - PROPOSED TEMPORARY TRAFFIC SIGNAL CONTROL AREA
 - INDICATIVE SITE ACCESS LOCATION
 - PROPOSED TEMPORARY ROAD CLOSURE

Revision 1	By DH	SE Cons	Date 20/06/25	Suffix P01
Revision Details	By	Check	Date	Suffix

Applicant: Elements Green Trent Limited

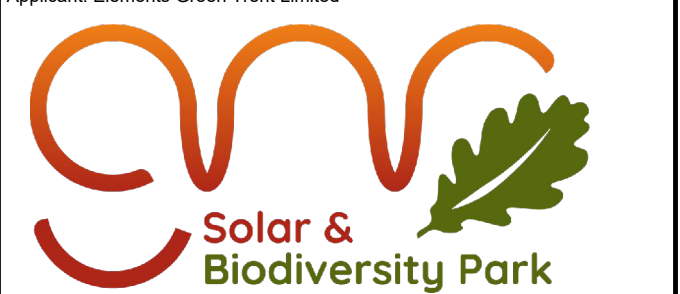

Project Title:
GREAT-NORTH-ROAD-SOLAR
AND-BIODIVERSITY-PARK

Purpose of Issue:
DCO-APPLICATION

Development Consent Order Number:
ENO10162


Development Consent Order Drawing Number:
ENO10162-APP-2.13


Drawing Title:
Traffic Regulation Measures Plan
Sheet 26 of 39

Designed: DH	Drawn: DH	Checked: SE	Date: 20/06/2025
Internal Project Number: 28	Suitability DCO-APPLICATION		

Scale @ A1:
1:2,500

N	Rev. REV_01
---	----------------

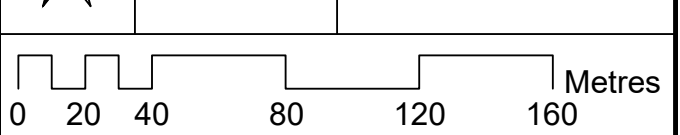

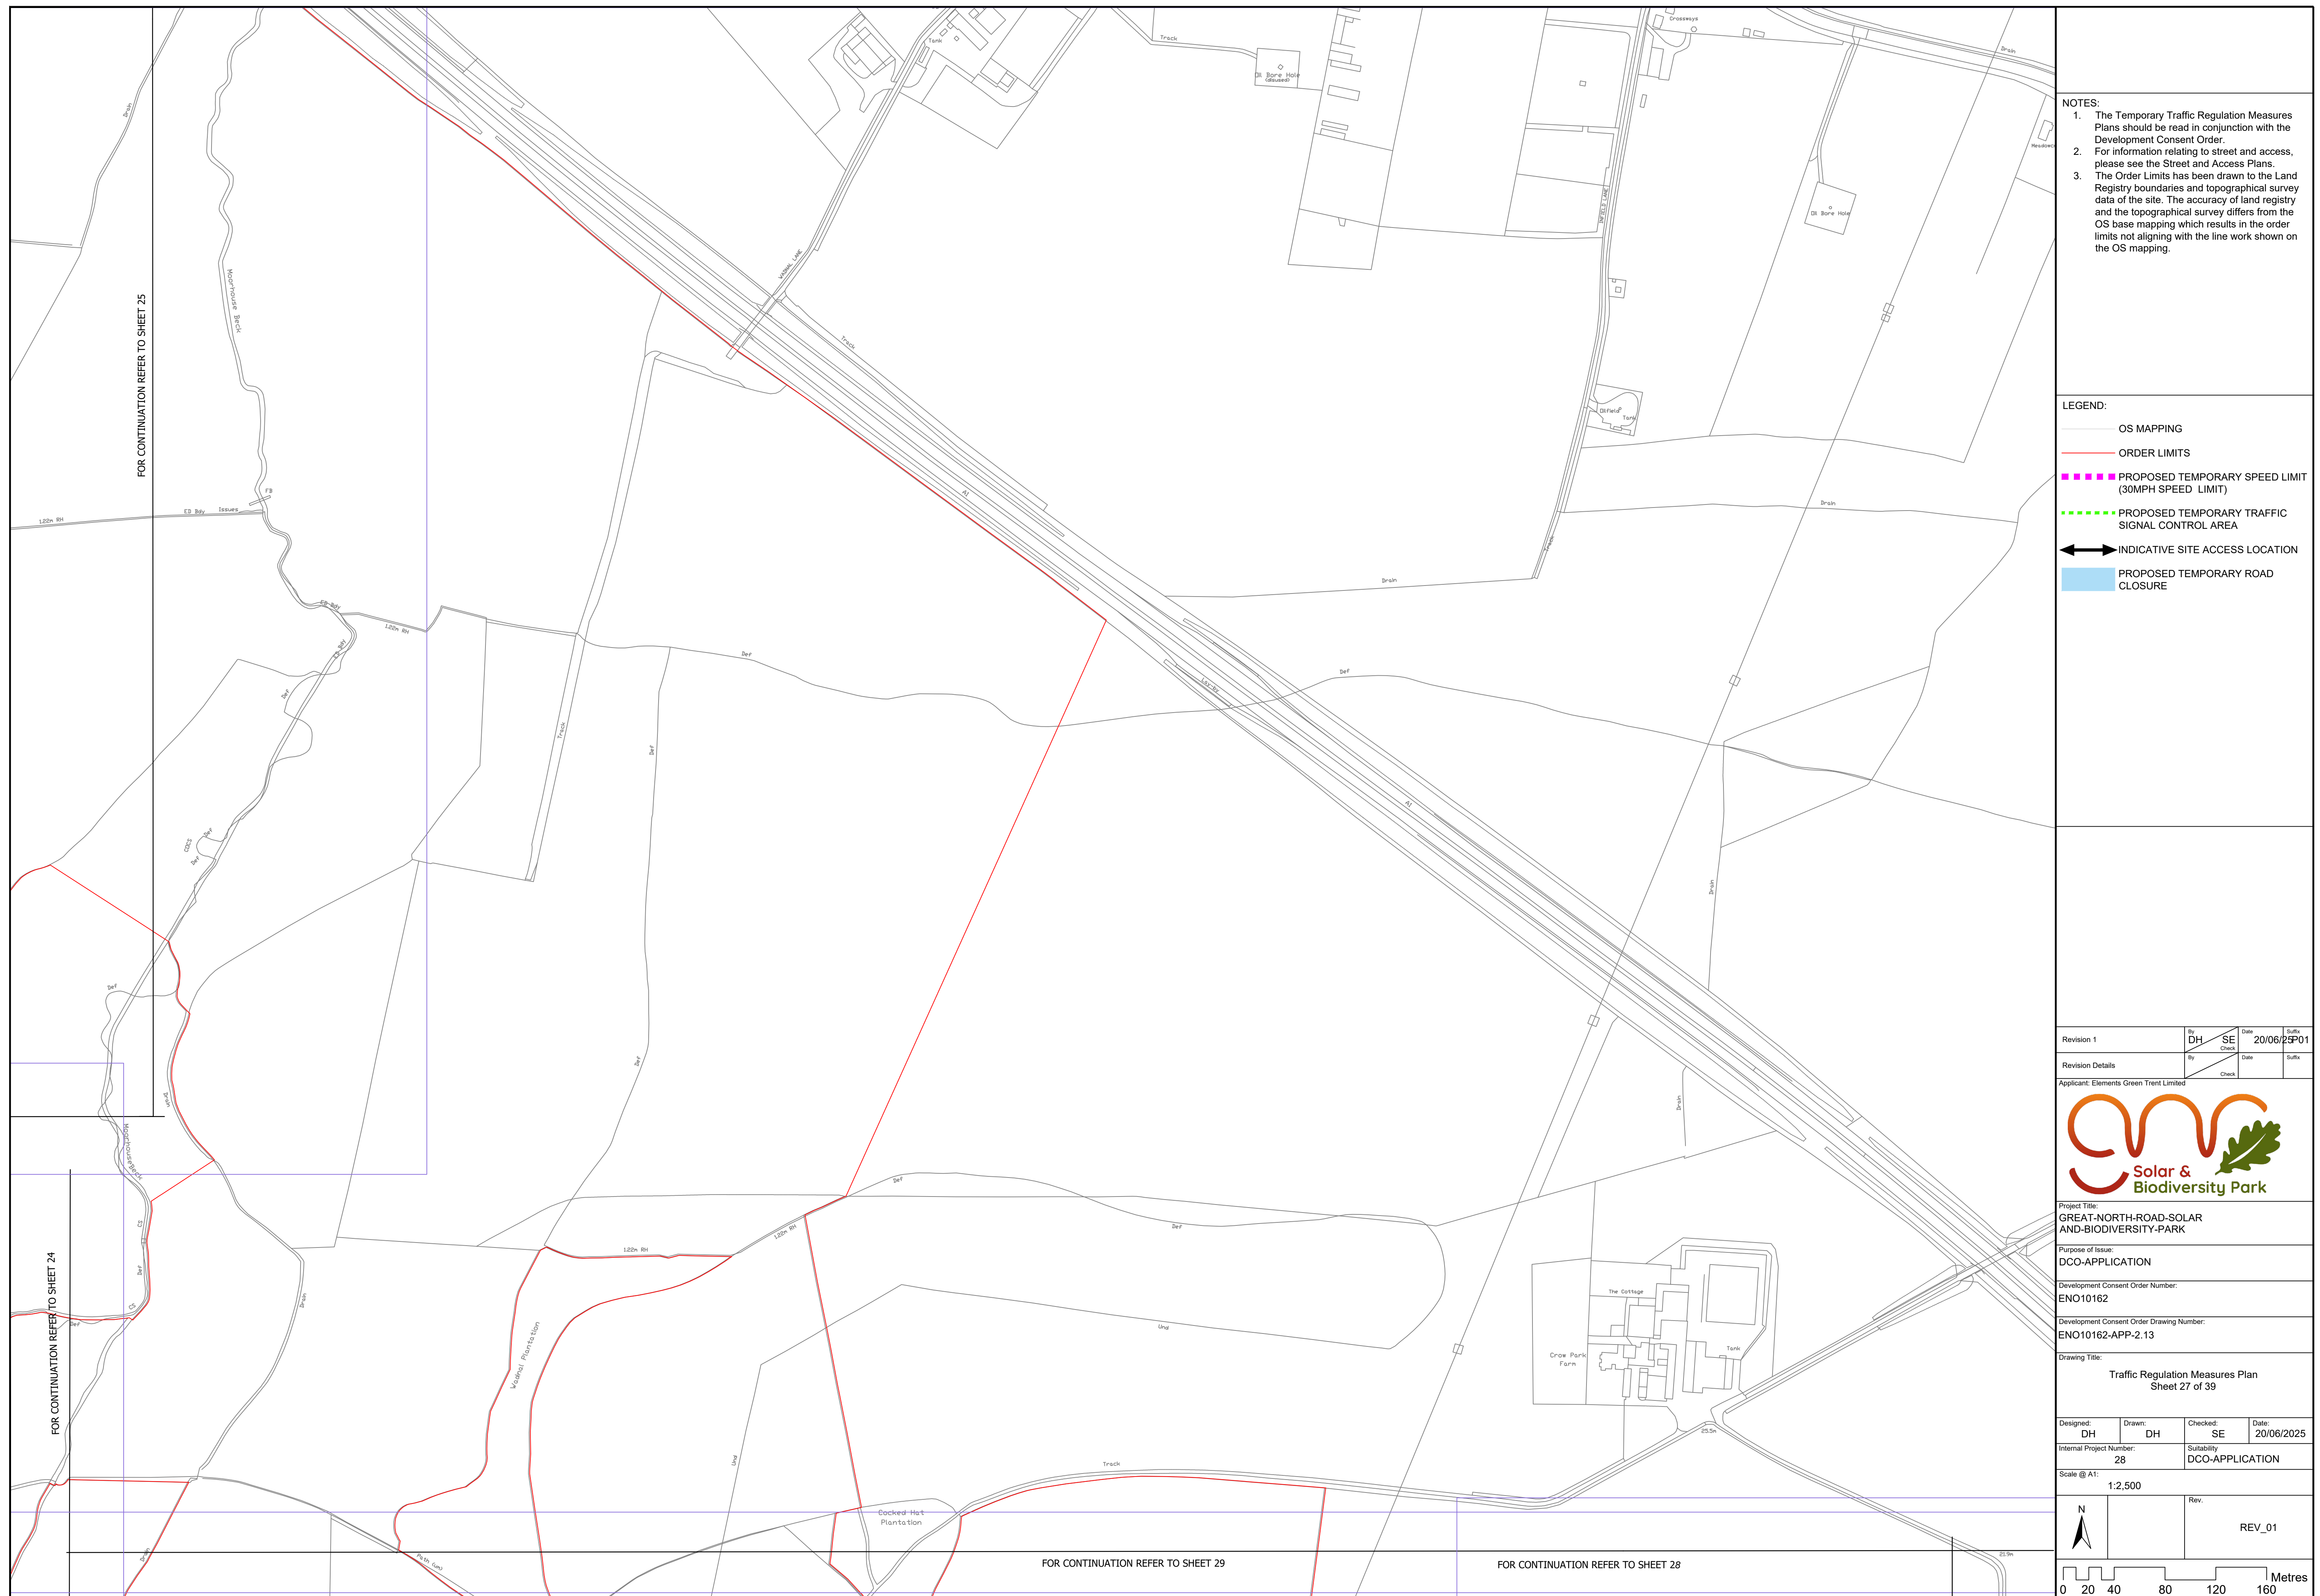

OTES:

1. The Temporary Traffic Regulation Measures Plans should be read in conjunction with the Development Consent Order.
2. For information relating to street and access, please see the Street and Access Plans.
3. The Order Limits has been drawn to the Land Registry boundaries and topographical survey data of the site. The accuracy of land registry and the topographical survey differs from the OS base mapping which results in the order limits not aligning with the line work shown on the OS mapping.

LEGEND:

- OS MAPPING
- ORDER LIMITS
- PROPOSED TEMPORARY SPEED LIMIT (30MPH SPEED LIMIT)
- PROPOSED TEMPORARY TRAFFIC SIGNAL CONTROL AREA
- INDICATIVE SITE ACCESS LOCATION
- PROPOSED TEMPORARY ROAD CLOSURE

Revision 1	By DH	SE	Date 20/06/25	Suff
Revision Details	By	Check	Date	Suff

Solar & Biodiversity Park

Project Title:
GREAT-NORTH-ROAD-SOLAR
AND-BIODIVERSITY-PARK

CO-APPLICATION

Development Consent Order Number: **NO10162**

Development Consent Order Drawing Number:
NO10162-APP-2.13

Drawing Title:

Traffic Regulation Measures Plan

Sheet 27 of 39


Signed: DH	Drawn: DH	Checked: SE	Date: 20/06/202
---------------	--------------	----------------	--------------------

Journal Project Number: 28	Suitability DCO-APPLICATION
-------------------------------	--------------------------------

ale @ A1:
1:2,500

N ↑		Rev.
--------	--	------

		REV_01
---	--	--------

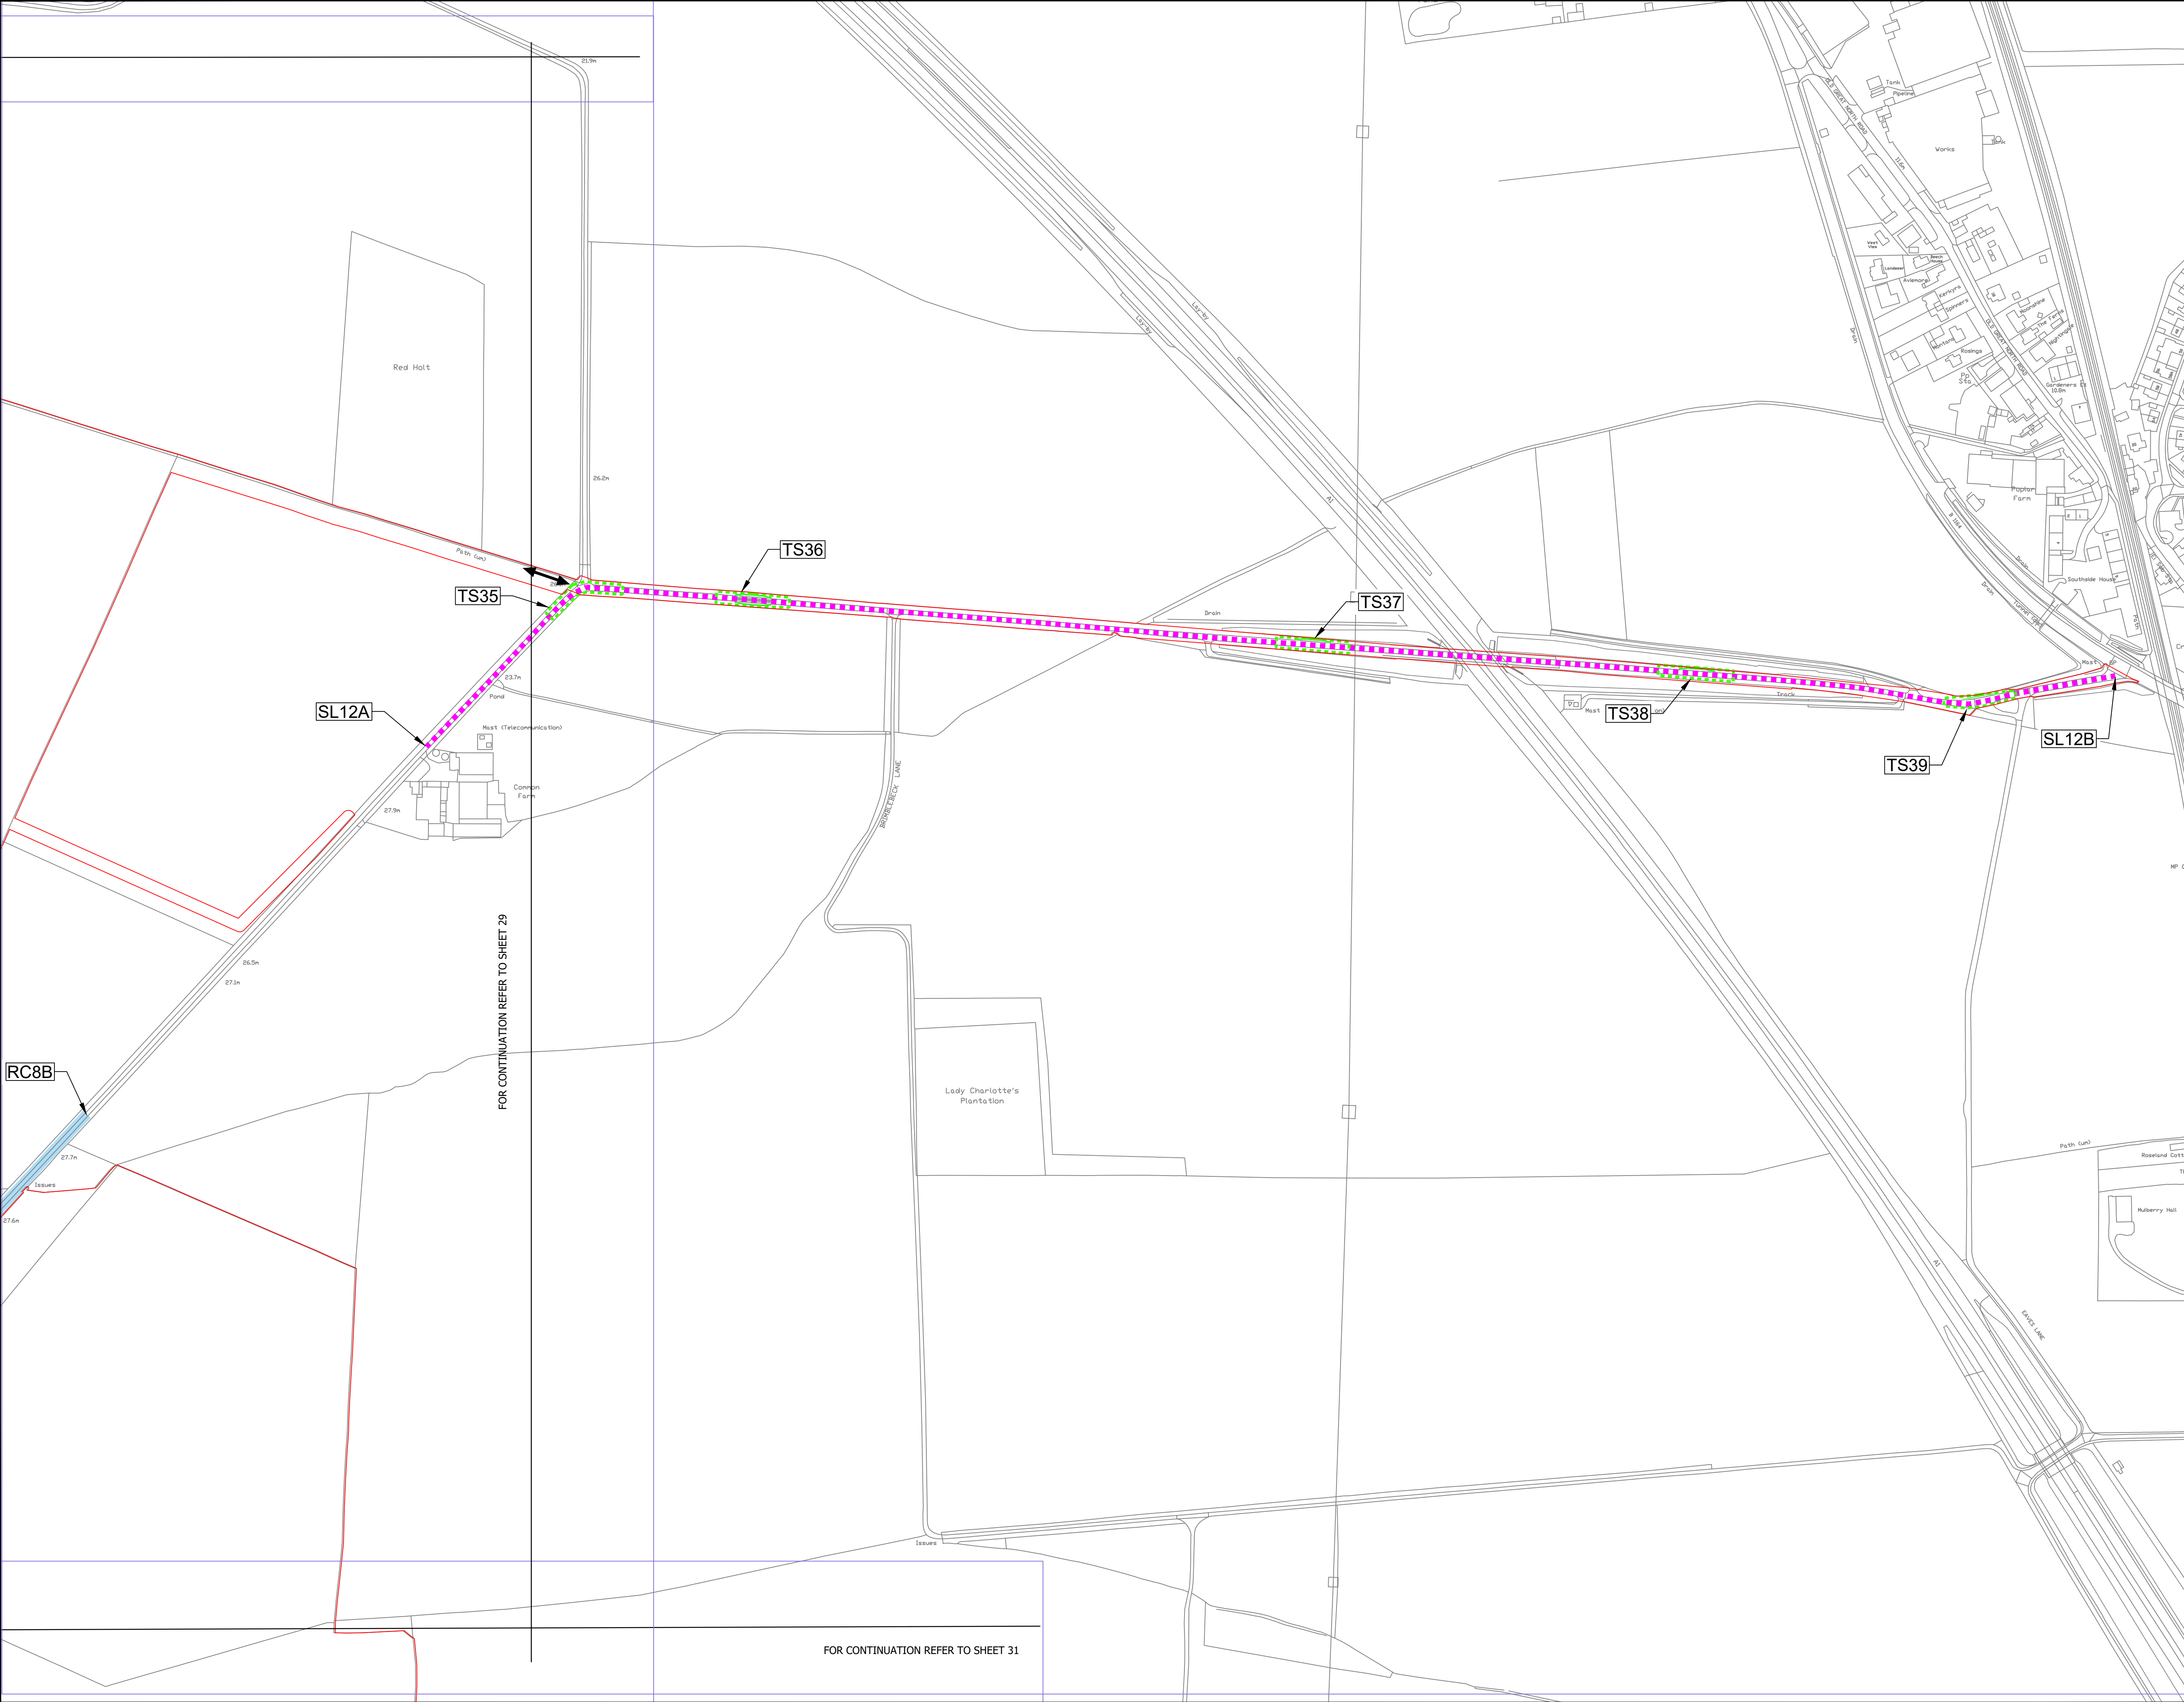


- NOTES:
1. The Temporary Traffic Regulation Measures Plans should be read in conjunction with the Development Consent Order.
 2. For information relating to street and access, please see the Street and Access Plans.
 3. The Order Limits has been drawn to the Land Registry boundaries and topographical survey data of the site. The accuracy of land registry and the topographical survey differs from the OS base mapping which results in the order limits not aligning with the line work shown on the OS mapping.

LEGEND:

- OS MAPPING
- ORDER LIMITS
- PROPOSED TEMPORARY SPEED LIMIT (30MPH SPEED LIMIT)
- PROPOSED TEMPORARY TRAFFIC SIGNAL CONTROL AREA
- INDICATIVE SITE ACCESS LOCATION
- PROPOSED TEMPORARY ROAD CLOSURE

Revision 1	By DH	SE Cons	Date 20/06/25	Suffix P01
Revision Details	By	Check	Date	Suffix

Applicant: Elements Green Trent Limited

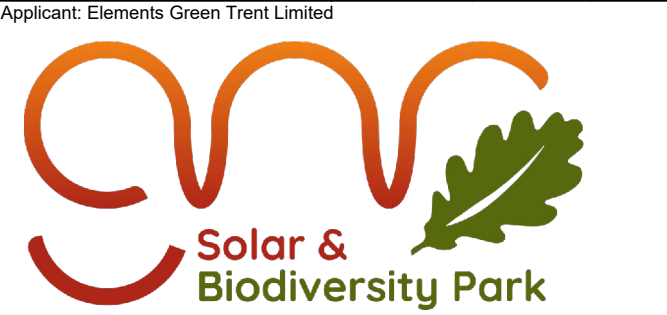

Project Title:
GREAT-NORTH-ROAD-SOLAR
AND-BIODIVERSITY-PARK

Purpose of Issue:
DCO-APPLICATION

Development Consent Order Number:
ENO10162

Development Consent Order Drawing Number:
ENO10162-APP-2.13


Drawing Title:
Traffic Regulation Measures Plan
Sheet 28 of 39


Designed: DH	Drawn: DH	Checked: SE	Date: 20/06/2025
Internal Project Number: 28	Suitability DCO-APPLICATION		

Scale @ A1:
1:2,500

N

REV_01

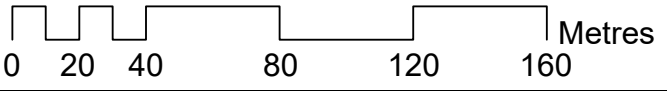

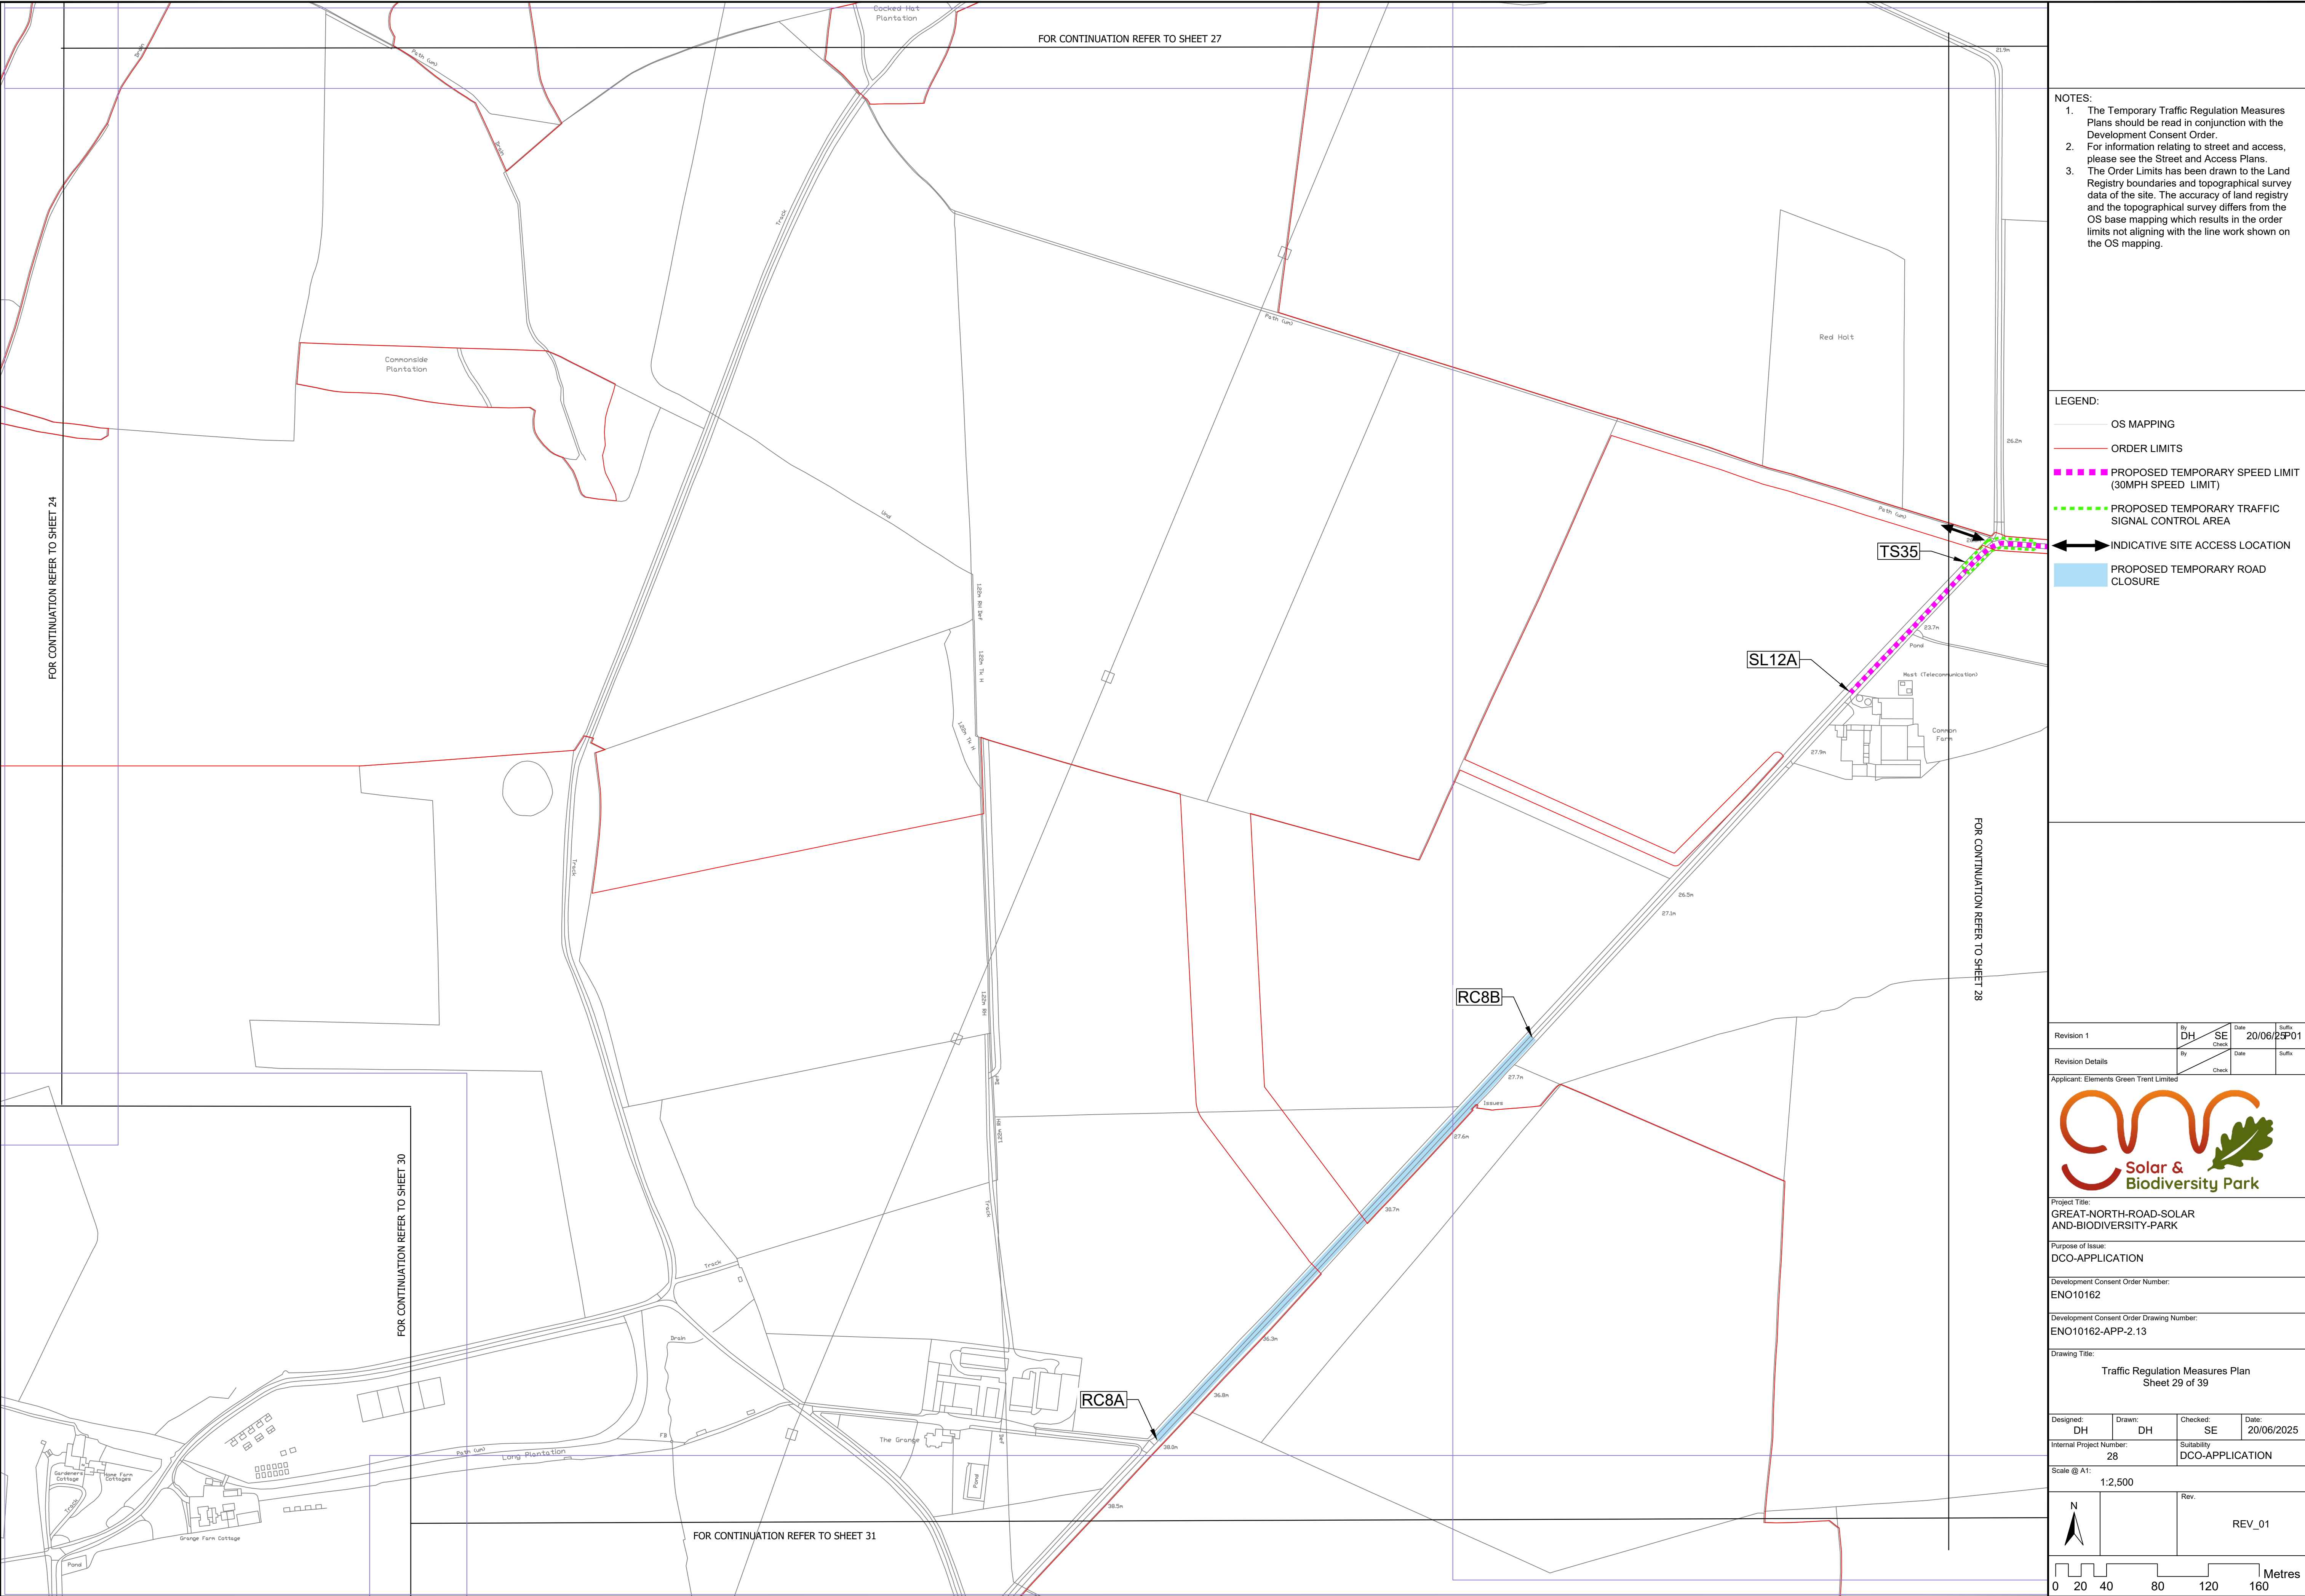


- NOTES:
1. The Temporary Traffic Regulation Measures Plans should be read in conjunction with the Development Consent Order.
 2. For information relating to street and access, please see the Street and Access Plans.
 3. The Order Limits has been drawn to the Land Registry boundaries and topographical survey data of the site. The accuracy of land registry and the topographical survey differs from the OS base mapping which results in the order limits not aligning with the line work shown on the OS mapping.

LEGEND:

- OS MAPPING
- ORDER LIMITS
- PROPOSED TEMPORARY SPEED LIMIT (30MPH SPEED LIMIT)
- PROPOSED TEMPORARY TRAFFIC SIGNAL CONTROL AREA
- INDICATIVE SITE ACCESS LOCATION
- PROPOSED TEMPORARY ROAD CLOSURE

Revision 1	By DH	SE	Date 20/06/25	Suffix P01
Revision Details	By	Check	Date	Suffix

Applicant: Elements Green Trent Limited

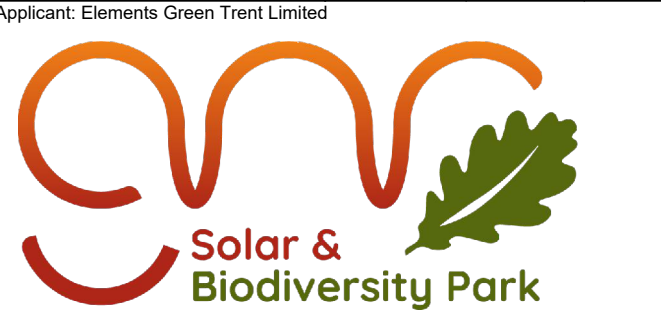

Project Title:
GREAT-NORTH-ROAD-SOLAR
AND-BIODIVERSITY-PARK

Purpose of Issue:
DCO-APPLICATION

Development Consent Order Number:
ENO10162


Development Consent Order Drawing Number:
ENO10162-APP-2.13


Drawing Title:
Traffic Regulation Measures Plan
Sheet 29 of 39

Designed: DH	Drawn: DH	Checked: SE	Date: 20/06/2025
Internal Project Number: 28	Suitability DCO-APPLICATION		

Scale @ A1:
1:2,500

N	Rev.
	REV_01

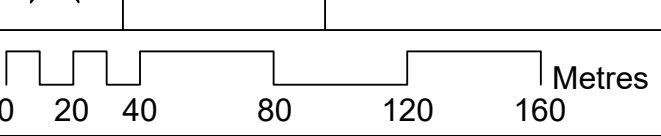

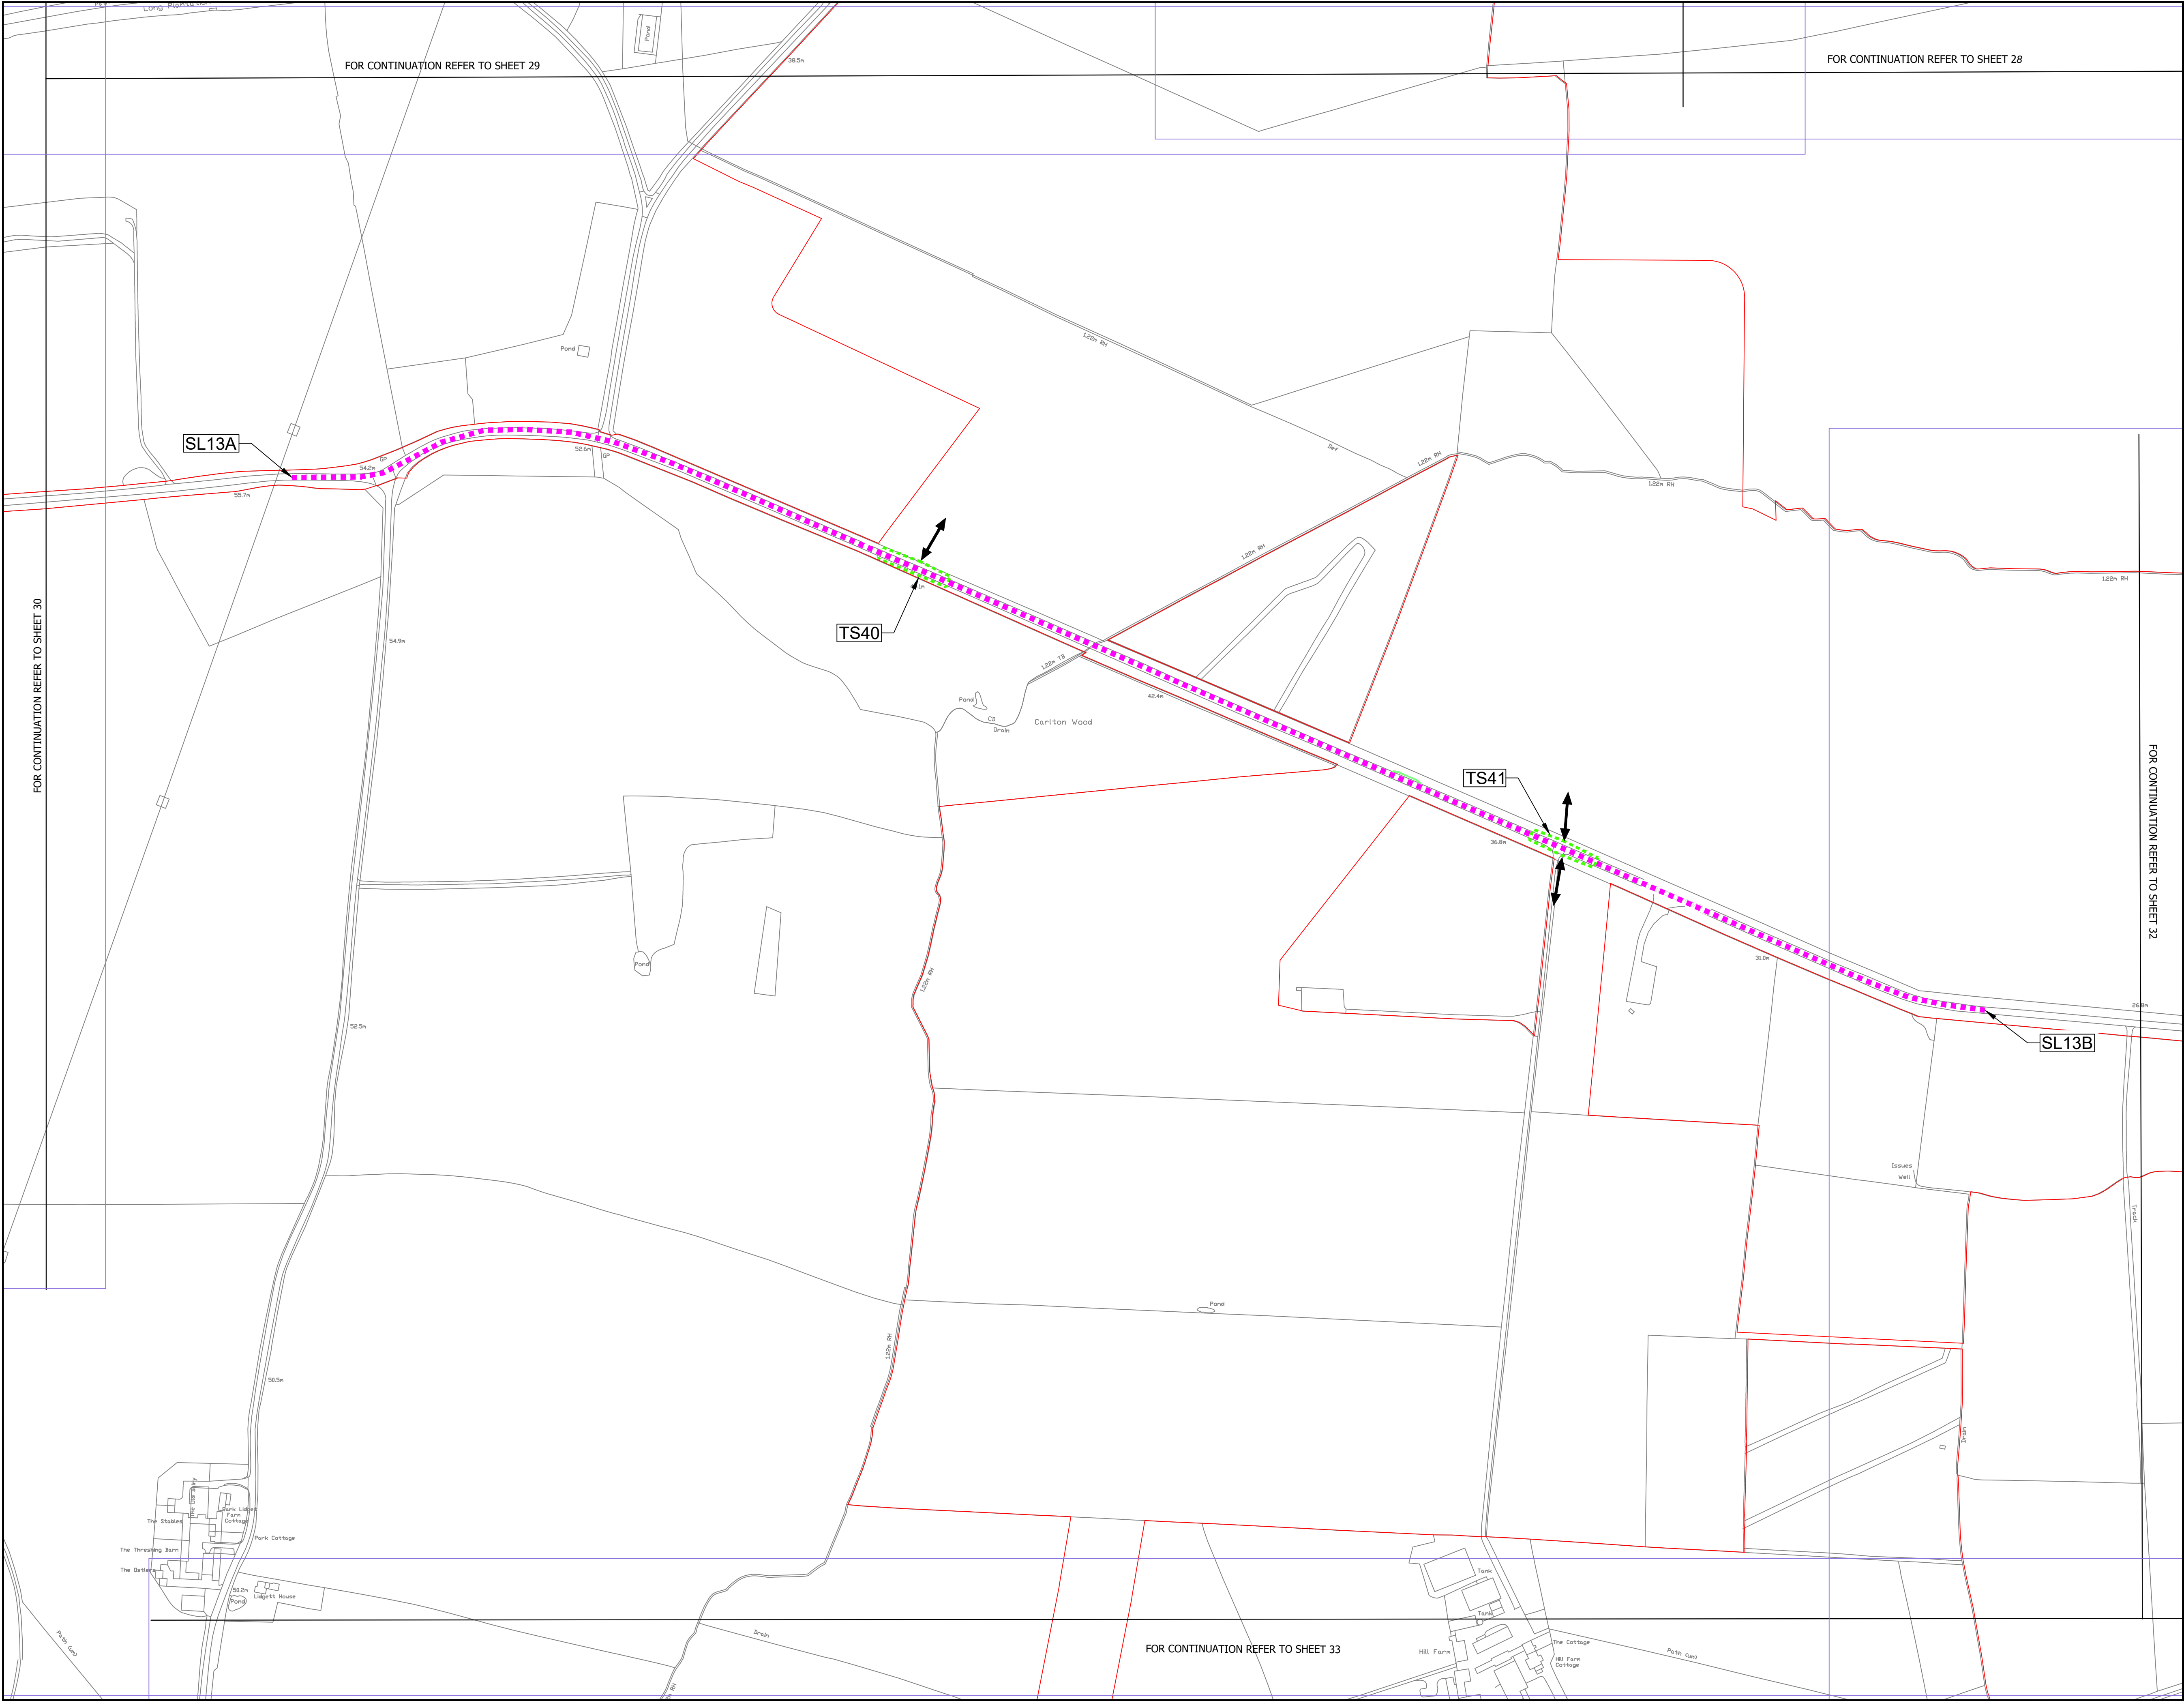


- NOTES:
1. The Temporary Traffic Regulation Measures Plans should be read in conjunction with the Development Consent Order.
 2. For information relating to street and access, please see the Street and Access Plans.
 3. The Order Limits has been drawn to the Land Registry boundaries and topographical survey data of the site. The accuracy of land registry and the topographical survey differs from the OS base mapping which results in the order limits not aligning with the line work shown on the OS mapping.

- LEGEND:
- OS MAPPING
 - ORDER LIMITS
 - PROPOSED TEMPORARY SPEED LIMIT (30MPH SPEED LIMIT)
 - PROPOSED TEMPORARY TRAFFIC SIGNAL CONTROL AREA
 - INDICATIVE SITE ACCESS LOCATION
 - PROPOSED TEMPORARY ROAD CLOSURE

Revision 1	By DH	SE	Date 20/06/25	Suffix P01
Revision Details	By	Check	Date	Suffix

Applicant: Elements Green Trent Limited

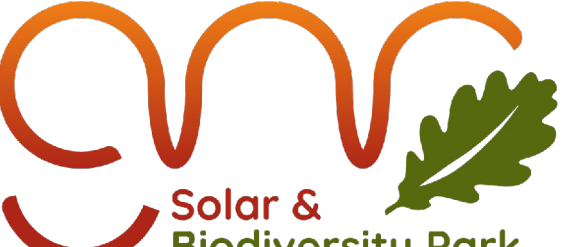

Solar & Biodiversity Park

Project Title:
GREAT-NORTH-ROAD-SOLAR
AND-BIODIVERSITY-PARK

Purpose of Issue:
DCO-APPLICATION

Development Consent Order Number:
ENO10162


Development Consent Order Drawing Number:
ENO10162-APP-2.13


Drawing Title:
Traffic Regulation Measures Plan
Sheet 31 of 39

Designed: DH	Drawn: DH	Checked: SE	Date: 20/06/2025
Internal Project Number: 28	Suitability DCO-APPLICATION		

Scale @ A1:
1:2,500


N	Rev.
	REV_01

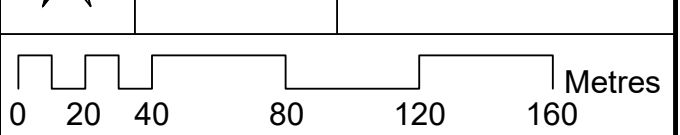


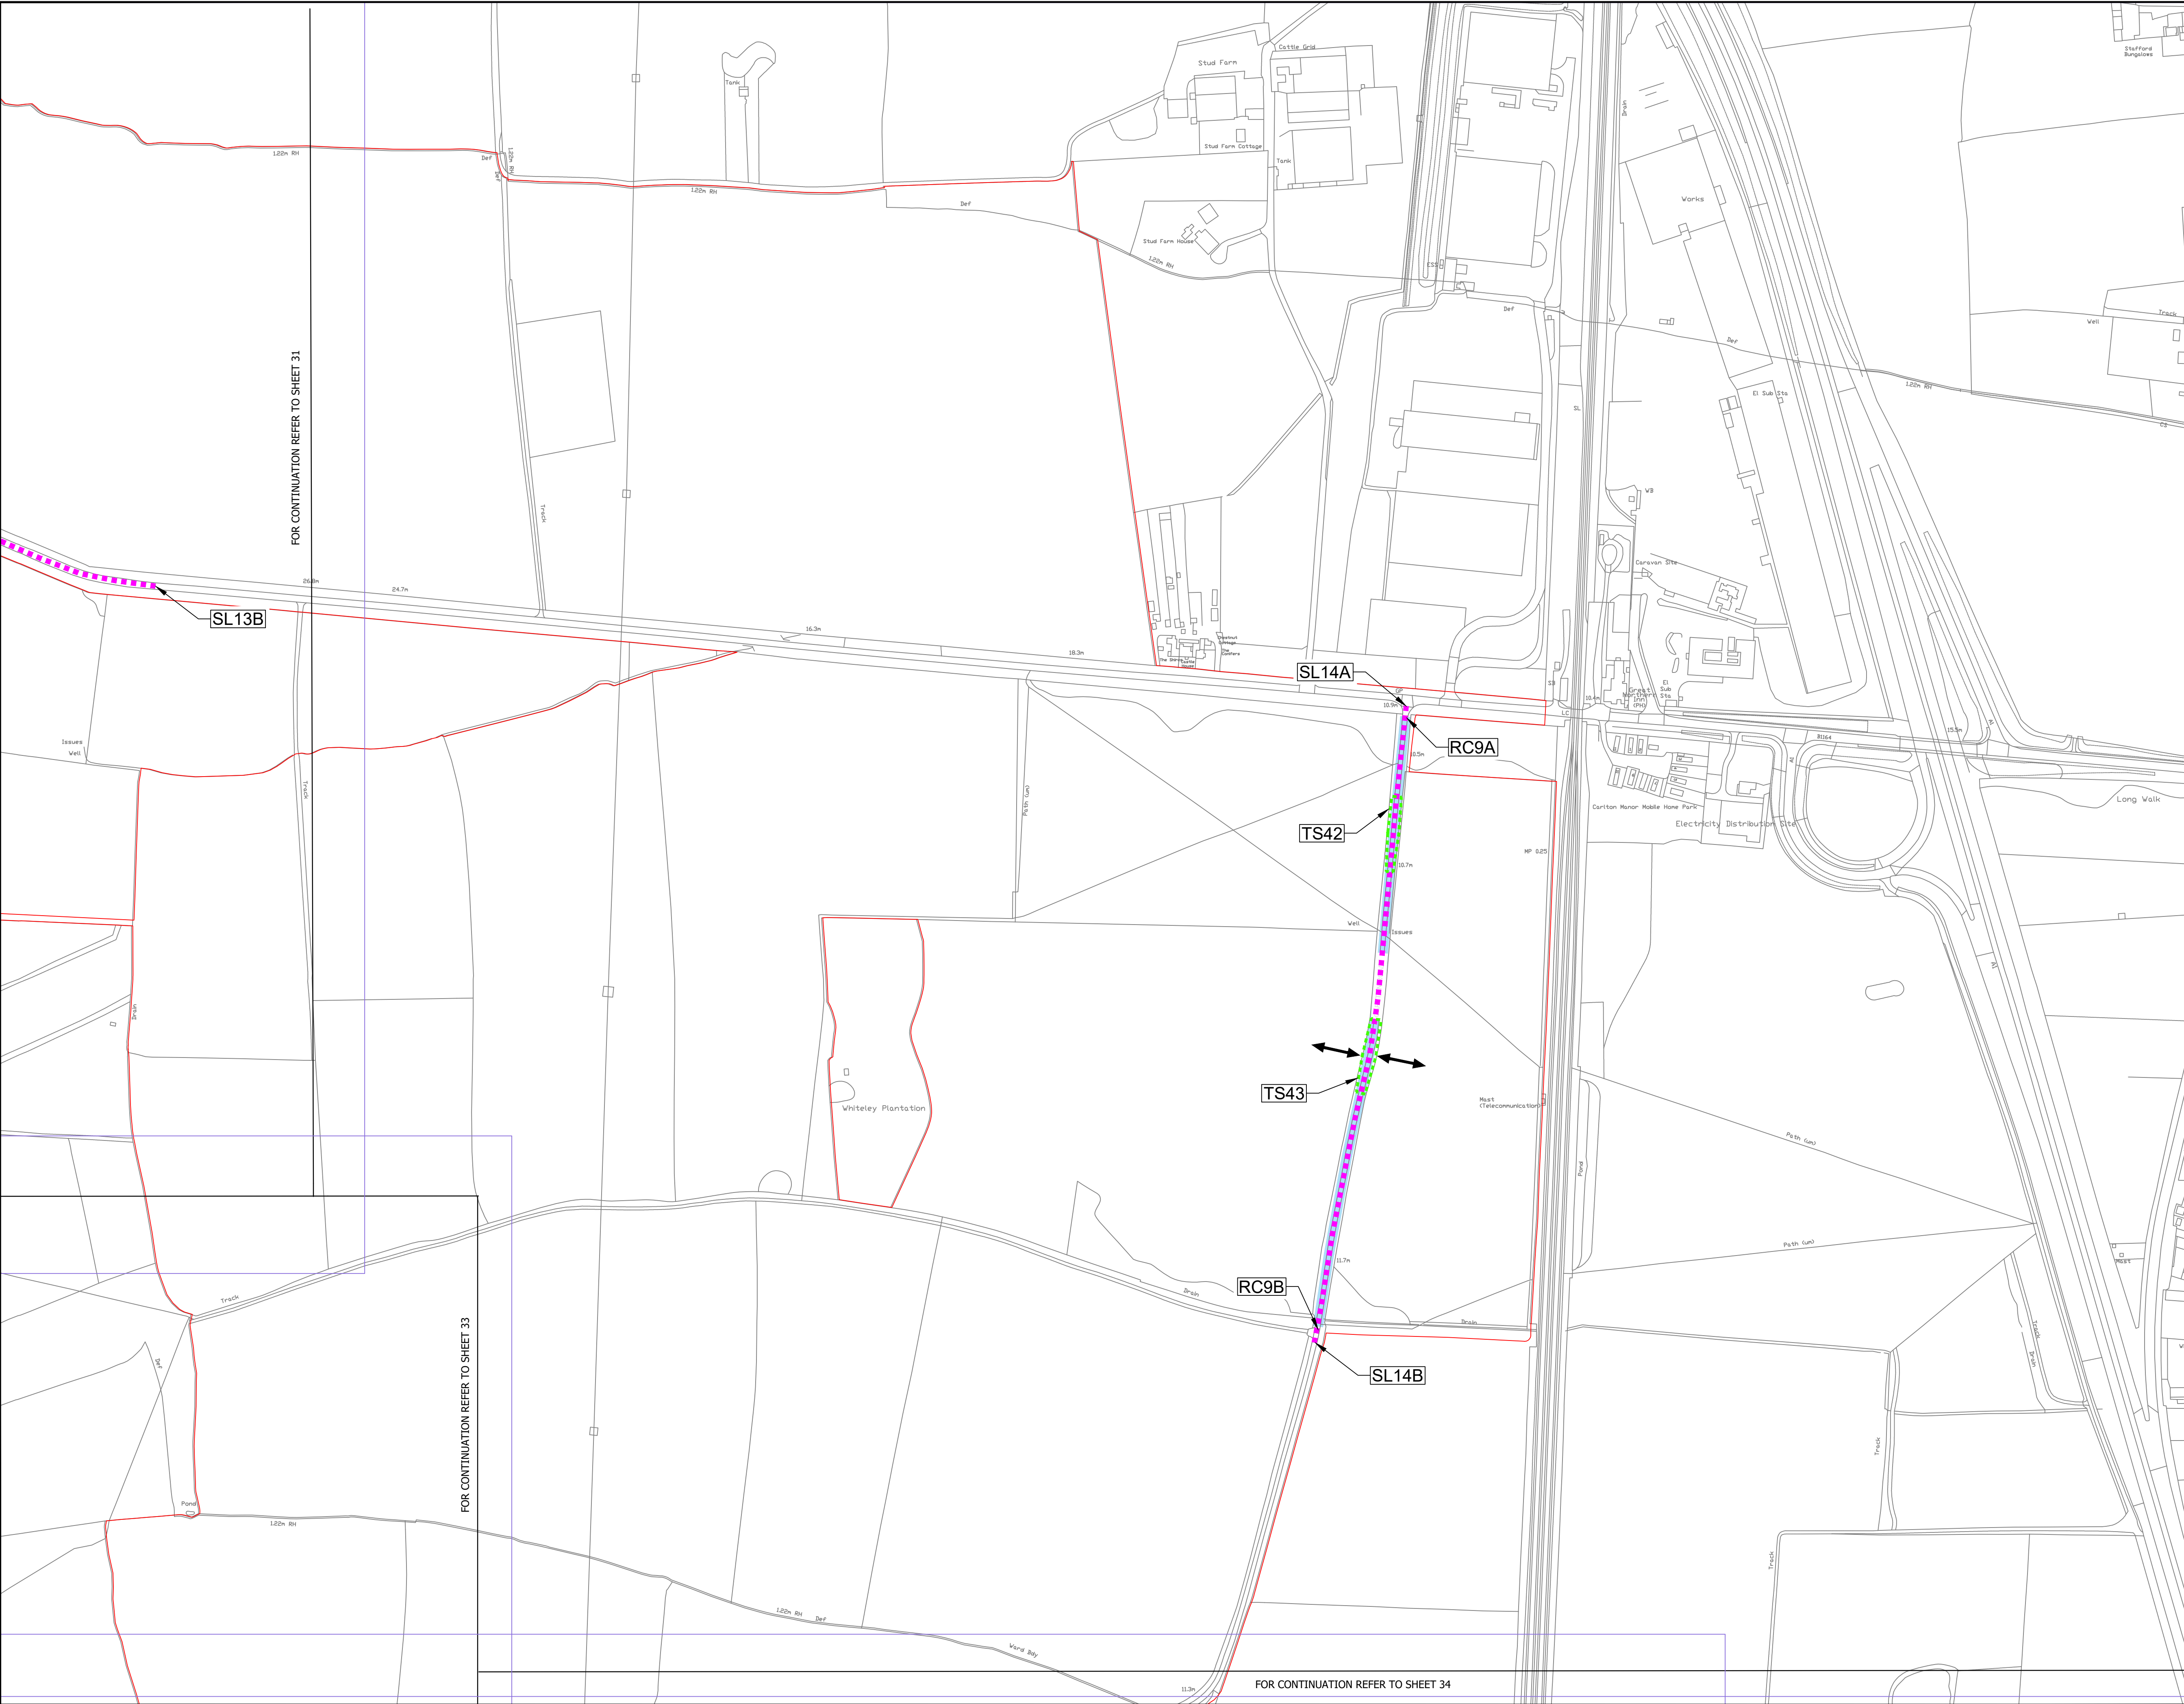

- NOTES:
1. The Temporary Traffic Regulation Measures Plans should be read in conjunction with the Development Consent Order.
 2. For information relating to street and access, please see the Street and Access Plans.
 3. The Order Limits has been drawn to the Land Registry boundaries and topographical survey data of the site. The accuracy of land registry and the topographical survey differs from the OS base mapping which results in the order limits not aligning with the line work shown on the OS mapping.

- LEGEND:
- OS MAPPING
 - ORDER LIMITS
 - PROPOSED TEMPORARY SPEED LIMIT (30MPH SPEED LIMIT)
 - PROPOSED TEMPORARY TRAFFIC SIGNAL CONTROL AREA
 - INDICATIVE SITE ACCESS LOCATION
 - PROPOSED TEMPORARY ROAD CLOSURE

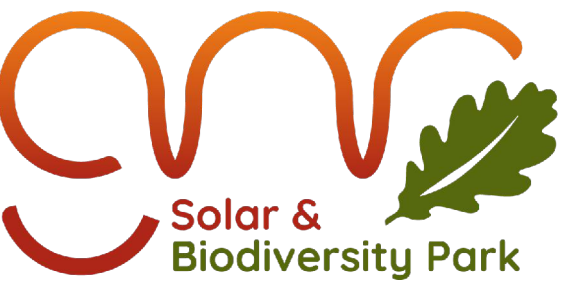Revision 1	By DH	SE	Date 20/06/25	Suffix P01
Revision Details				
Applicant: Elements Green Trent Limited				
				
Project Title: GREAT-NORTH-ROAD-SOLAR AND-BIODIVERSITY-PARK				
Purpose of Issue: DCO-APPLICATION				
Development Consent Order Number: ENO10162				
Development Consent Order Drawing Number: ENO10162-APP-2.13				
Drawing Title: Traffic Regulation Measures Plan Sheet 32 of 39				
Designed: DH	Drawn: DH	Checked: SE	Date: 20/06/2025	
Internal Project Number: 28		Suitability: DCO-APPLICATION		
Scale @ A1: 1:2,500				
N		REV_01		
0 20 40 80 120 160 Metres				

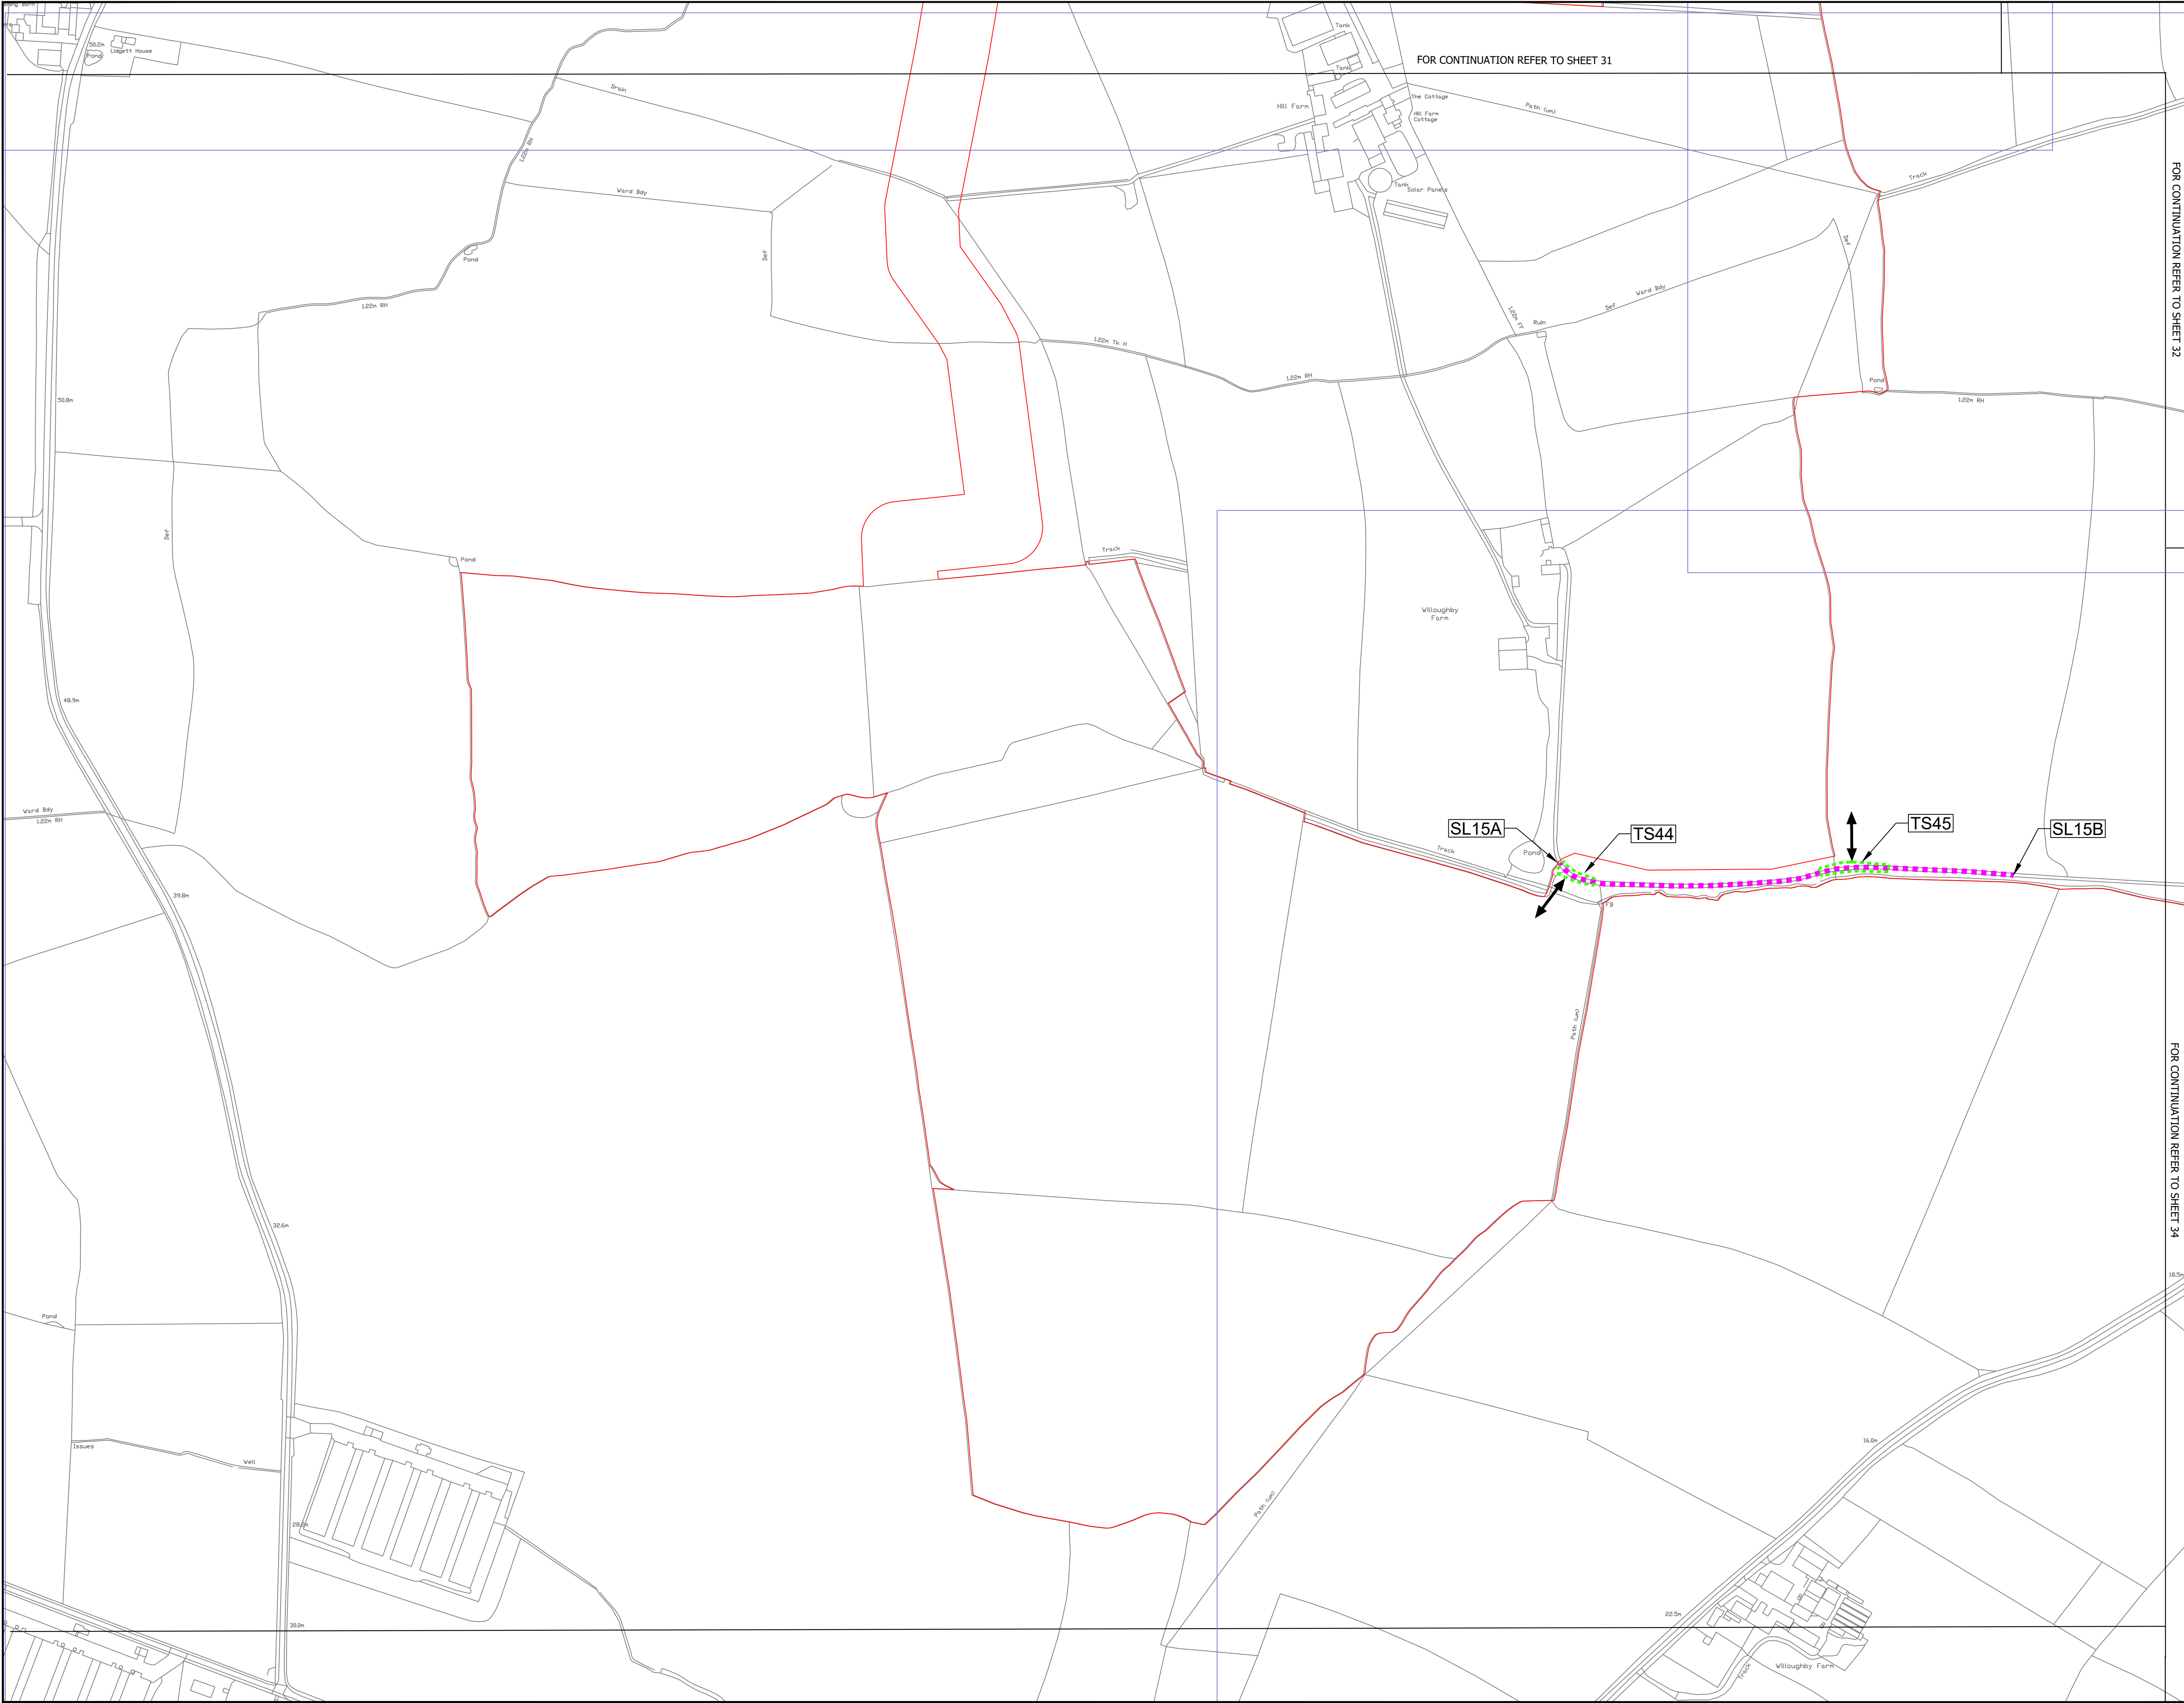


- NOTES:
1. The Temporary Traffic Regulation Measures Plans should be read in conjunction with the Development Consent Order.
 2. For information relating to street and access, please see the Street and Access Plans.
 3. The Order Limits has been drawn to the Land Registry boundaries and topographical survey data of the site. The accuracy of land registry and the topographical survey differs from the OS base mapping which results in the order limits not aligning with the line work shown on the OS mapping.

LEGEND:

- OS MAPPING
- ORDER LIMITS
- PROPOSED TEMPORARY SPEED LIMIT (30MPH SPEED LIMIT)
- PROPOSED TEMPORARY TRAFFIC SIGNAL CONTROL AREA
- INDICATIVE SITE ACCESS LOCATION
- PROPOSED TEMPORARY ROAD CLOSURE

Revision 1	By DH	SE	Date 20/06/2025	Suffix P01
Revision Details	By	Check	Date	Suffix

Applicant: Elements Green Trent Limited

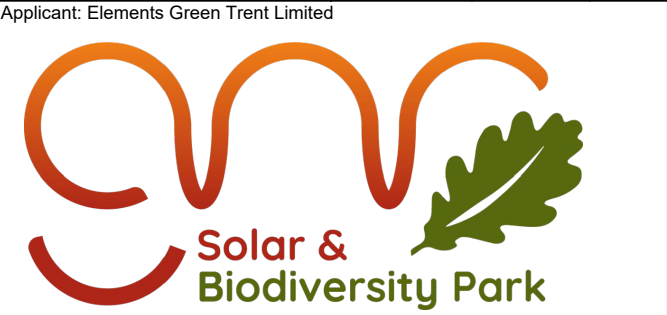

Project Title:
GREAT-NORTH-ROAD-SOLAR
AND-BIODIVERSITY-PARK

Purpose of Issue:
DCO-APPLICATION

Development Consent Order Number:
ENO10162

Development Consent Order Drawing Number:
ENO10162-APP-2.13


Drawing Title:
Traffic Regulation Measures Plan
Sheet 33 of 39


Designed: DH	Drawn: DH	Checked: SE	Date: 20/06/2025
Internal Project Number: 28	Suitability DCO-APPLICATION		

Scale @ A1:
1:2,500

N

REV_01

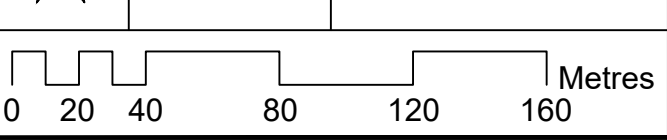

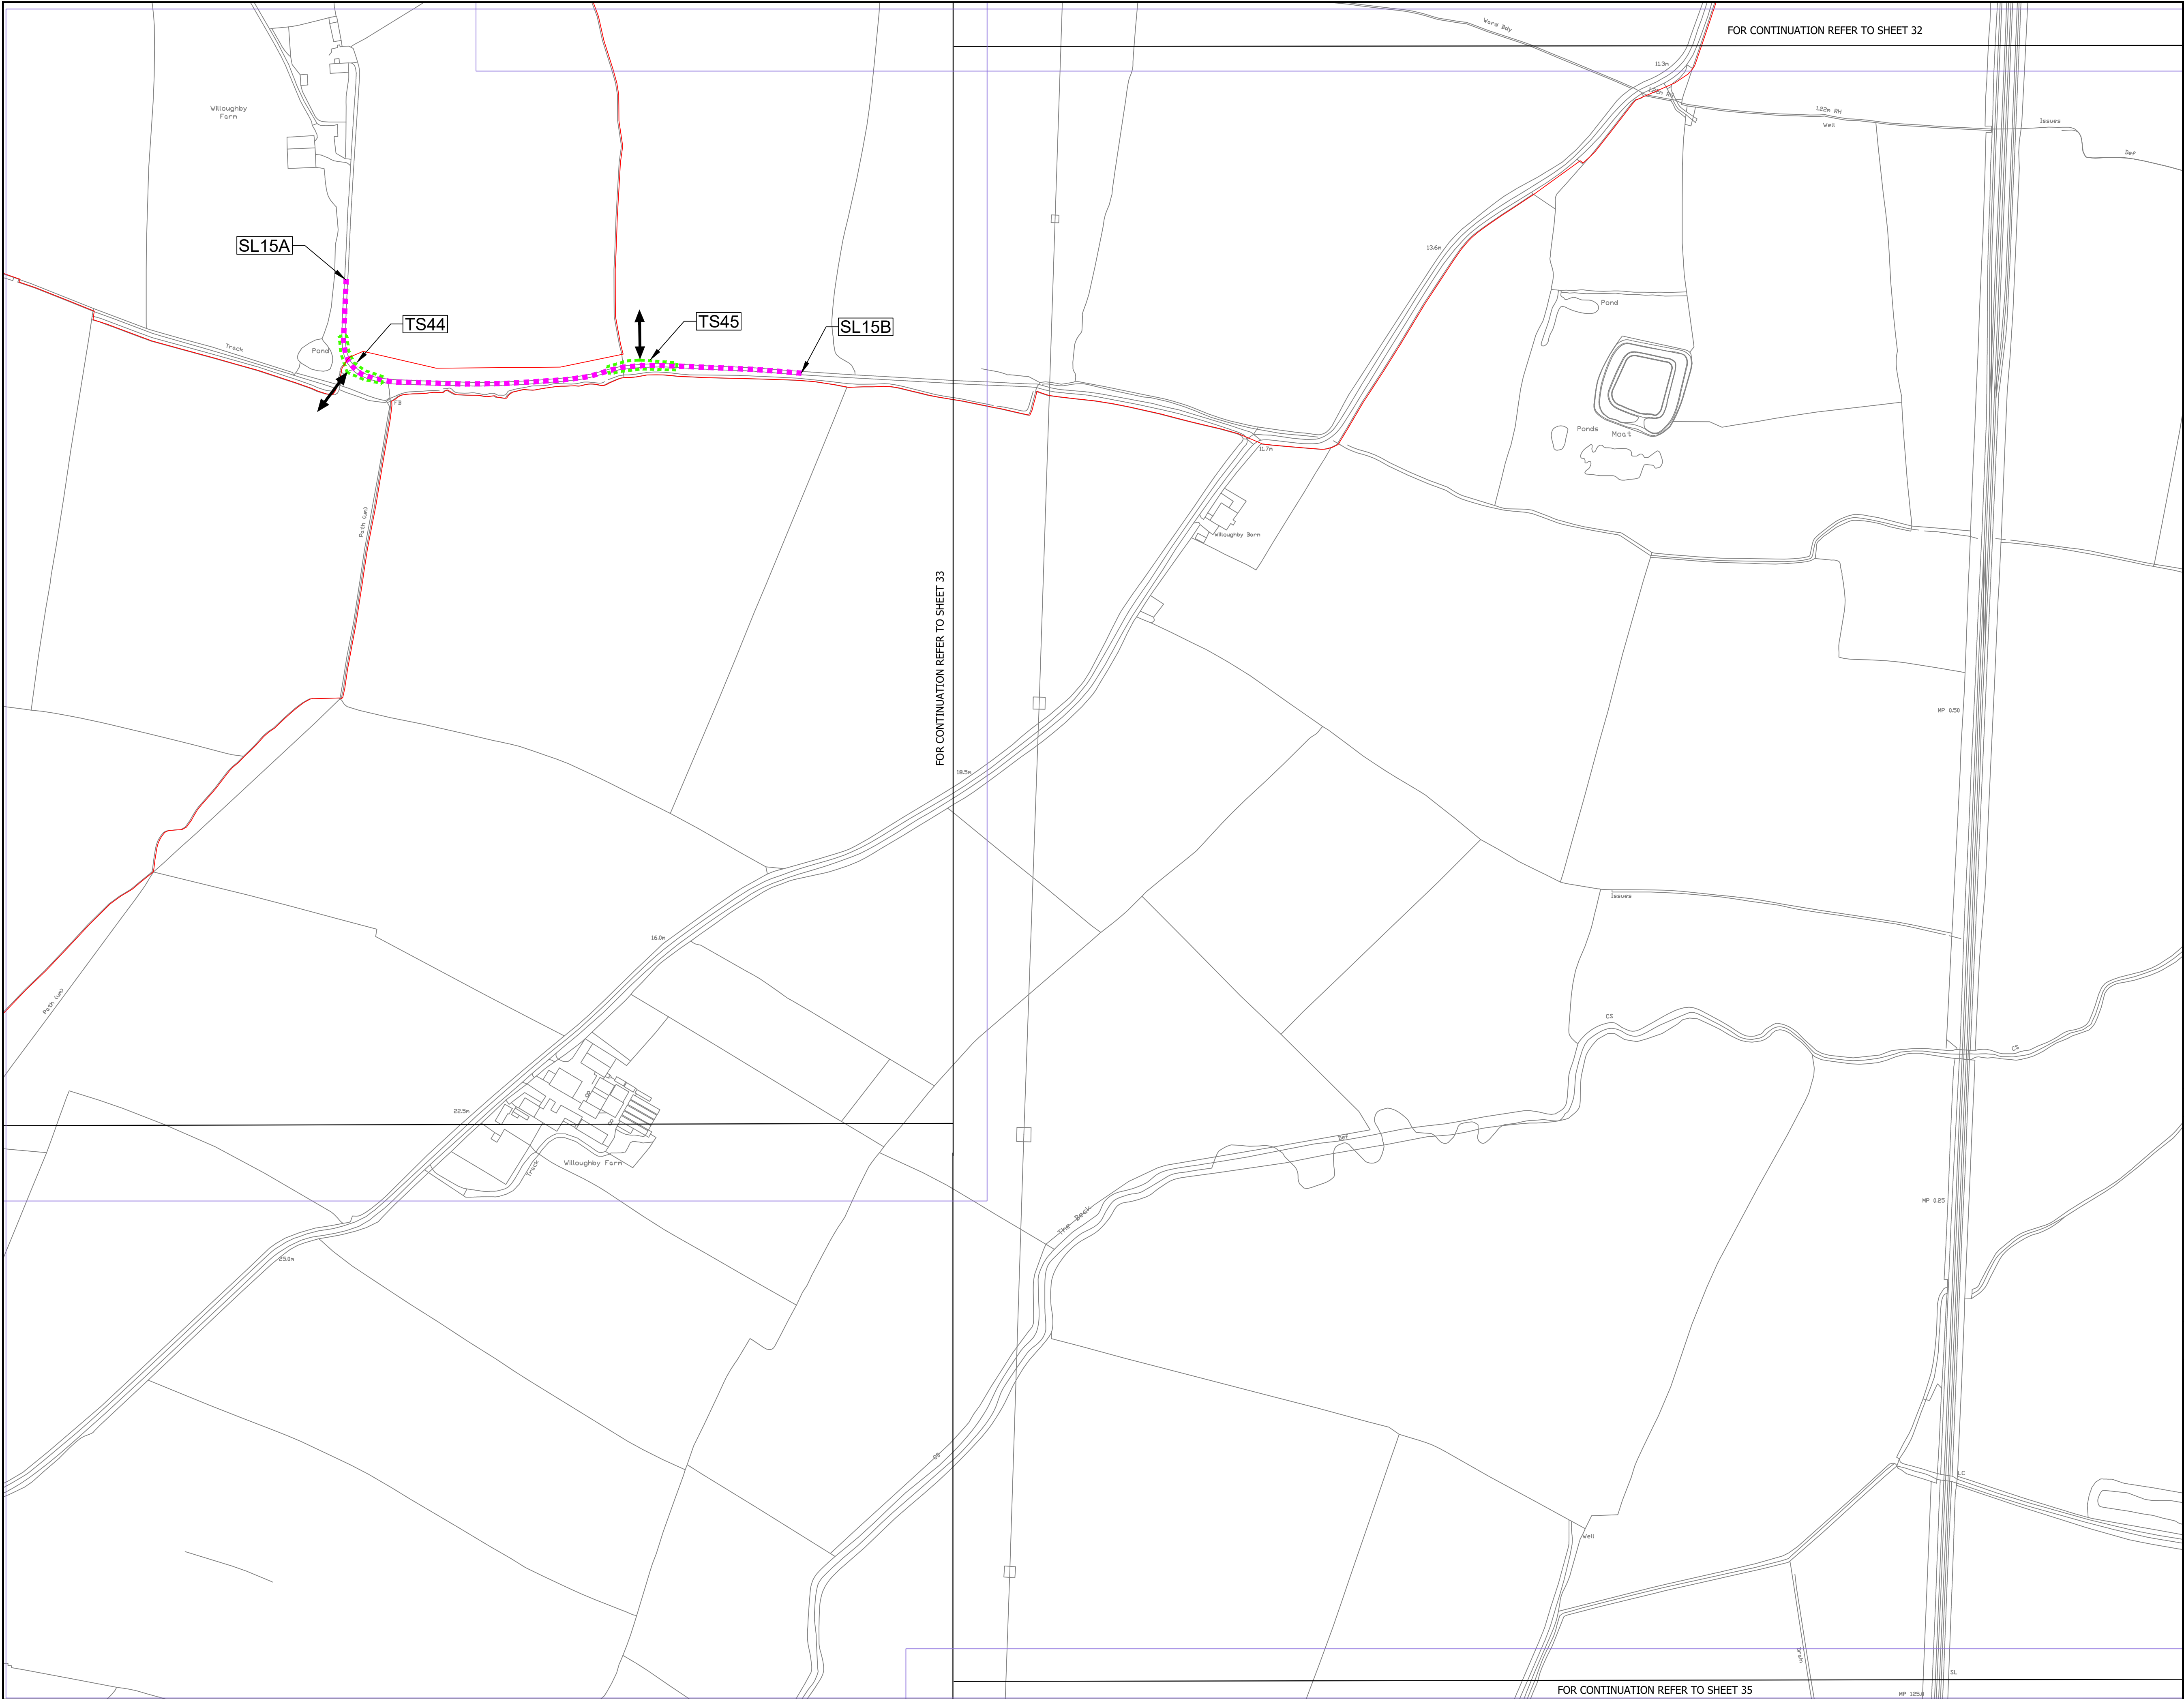

- NOTES:
1. The Temporary Traffic Regulation Measures Plans should be read in conjunction with the Development Consent Order.
 2. For information relating to street and access, please see the Street and Access Plans.
 3. The Order Limits has been drawn to the Land Registry boundaries and topographical survey data of the site. The accuracy of land registry and the topographical survey differs from the OS base mapping which results in the order limits not aligning with the line work shown on the OS mapping.

LEGEND:

- OS MAPPING
- ORDER LIMITS
- PROPOSED TEMPORARY SPEED LIMIT (30MPH SPEED LIMIT)
- PROPOSED TEMPORARY TRAFFIC SIGNAL CONTROL AREA
- INDICATIVE SITE ACCESS LOCATION
- PROPOSED TEMPORARY ROAD CLOSURE

Revision 1	By DH	SE Cons	Date 20/06/25	Suffx P01
Revision Details	By	Check	Date	Suffx

Applicant: Elements Green Trent Limited

Project Title:
GREAT-NORTH-ROAD-SOLAR
AND-BIODIVERSITY-PARK

Purpose of Issue:
DCO-APPLICATION

Development Consent Order Number:
ENO10162

Development Consent Order Drawing Number:
ENO10162-APP-2.13


Drawing Title:
Traffic Regulation Measures Plan
Sheet 34 of 39


Designed: DH	Drawn: DH	Checked: SE	Date: 20/06/2025
Internal Project Number: 28	Suitability: DCO-APPLICATION		

Scale @ A1:
1:2,500

N

REV_01

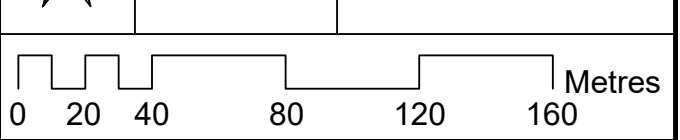

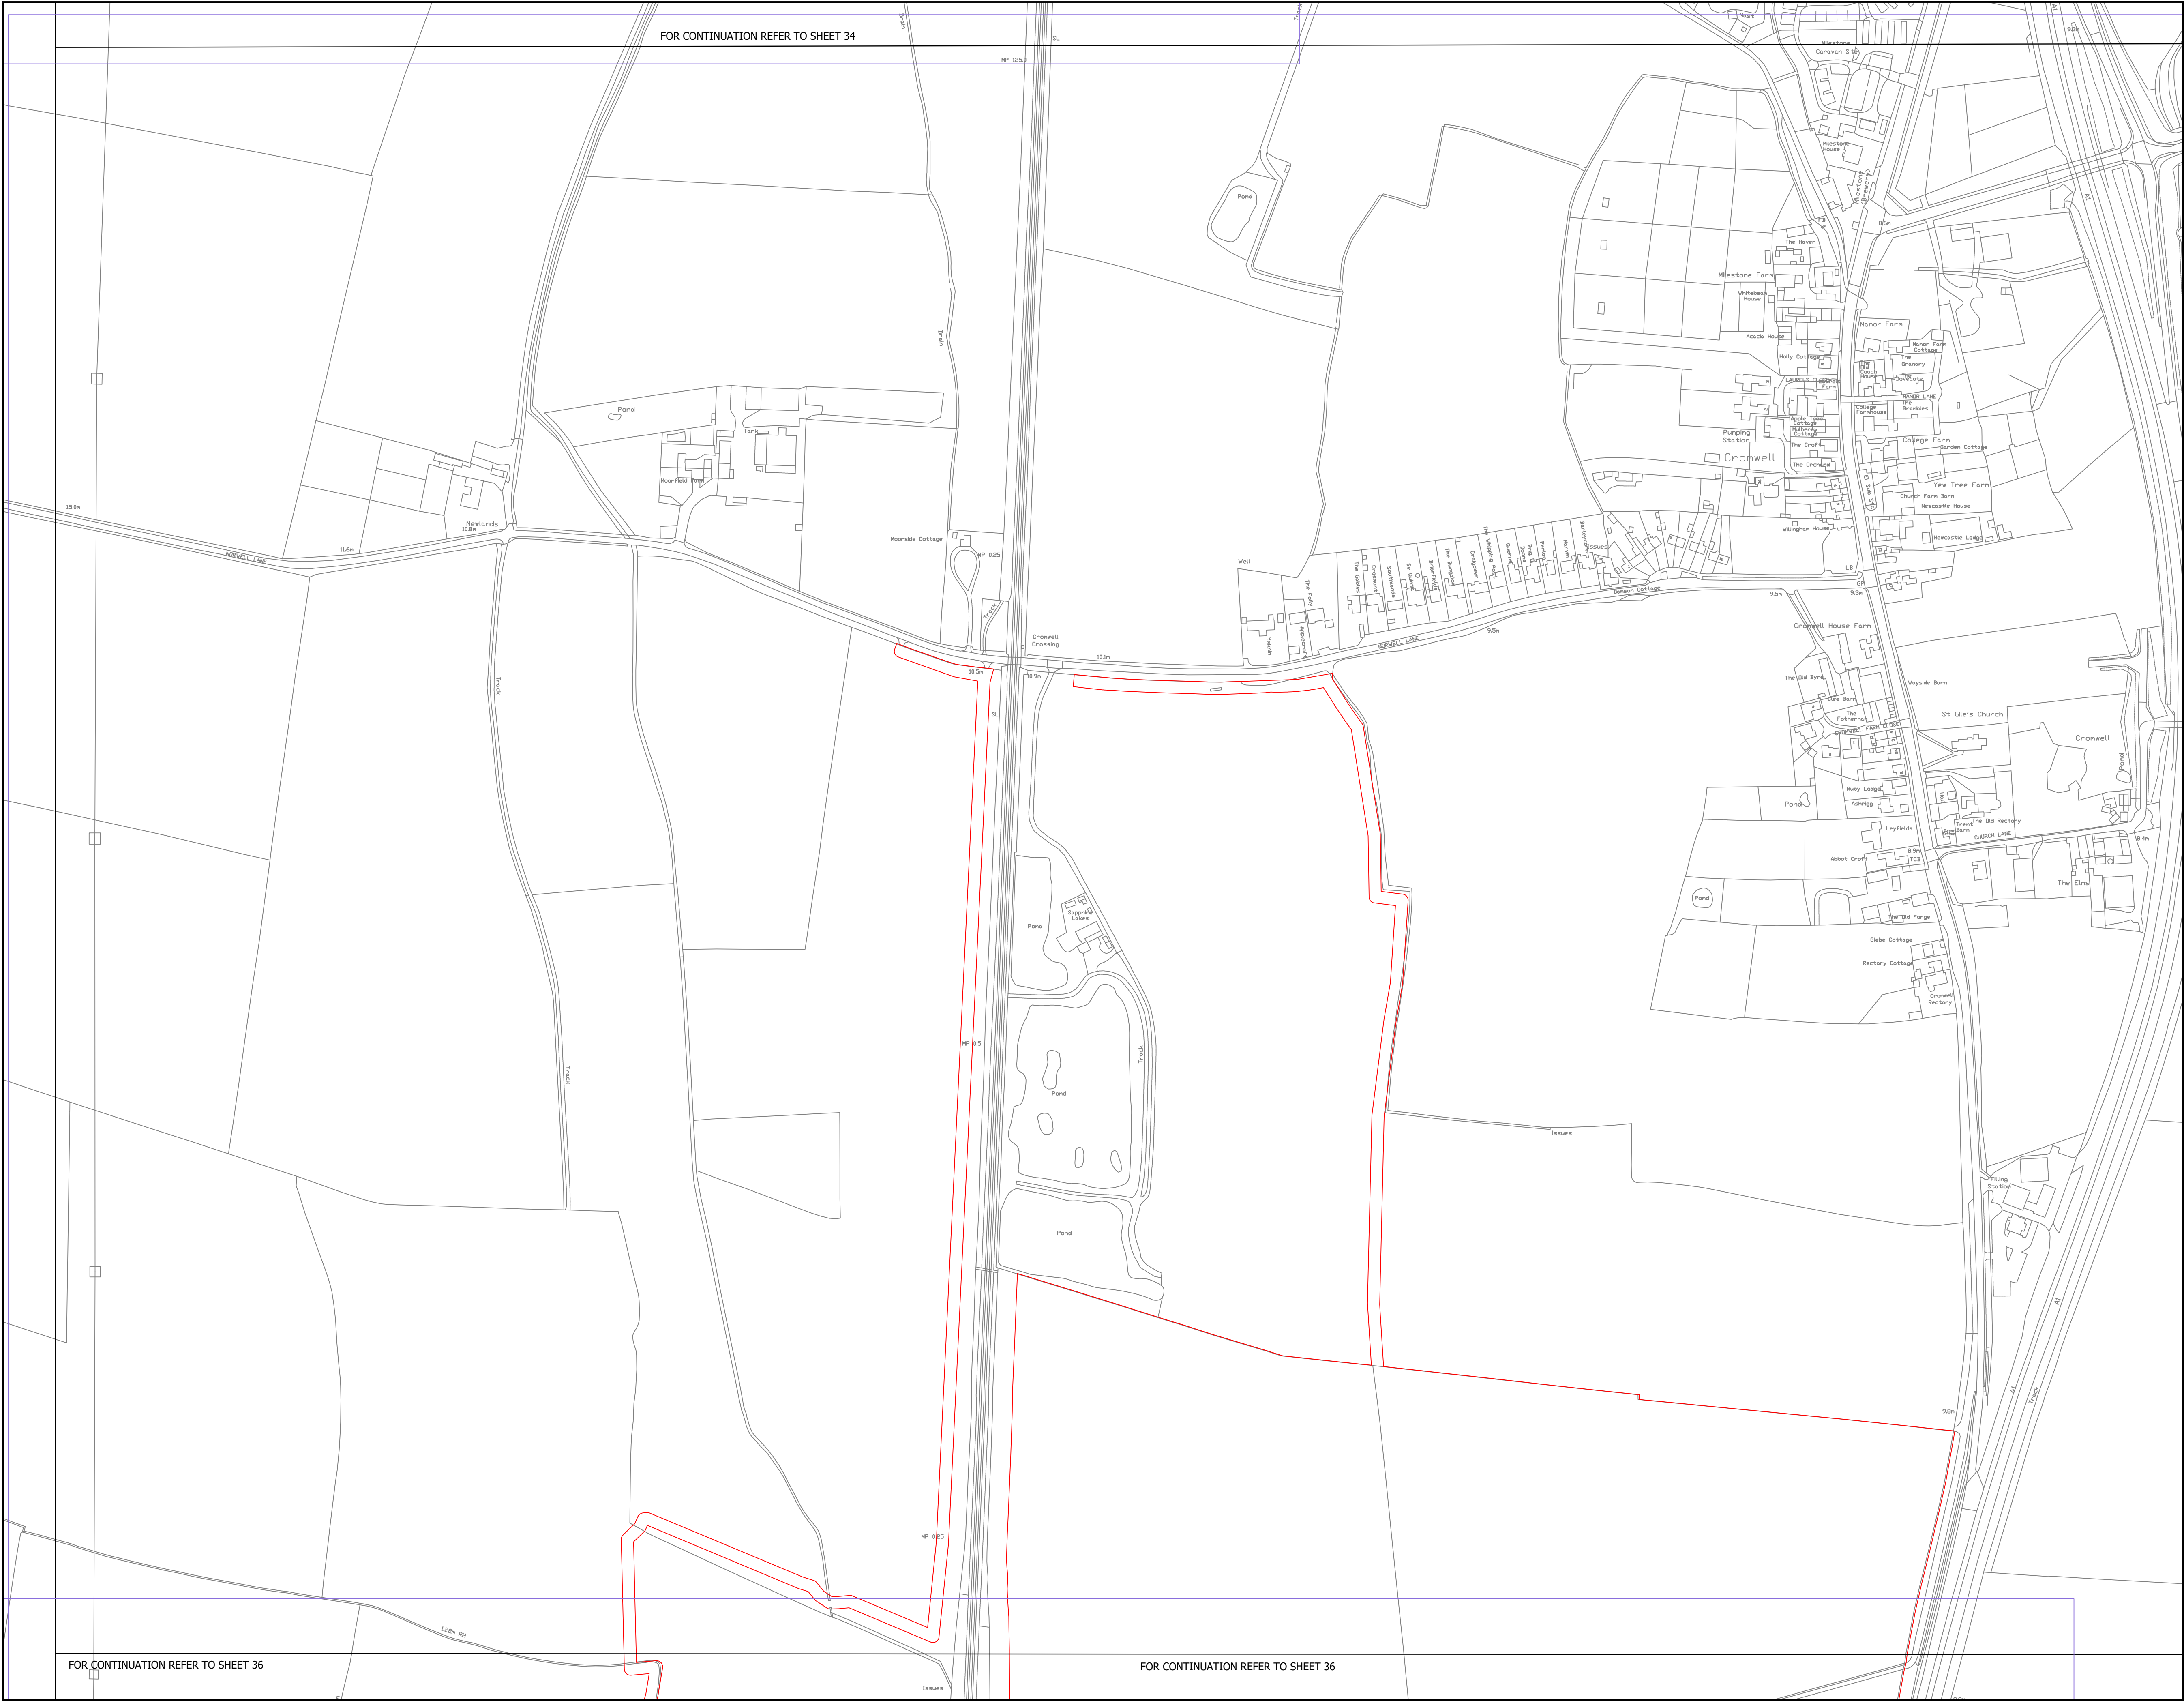

- NOTES:
1. The Temporary Traffic Regulation Measures Plans should be read in conjunction with the Development Consent Order.
 2. For information relating to street and access, please see the Street and Access Plans.
 3. The Order Limits has been drawn to the Land Registry boundaries and topographical survey data of the site. The accuracy of land registry and the topographical survey differs from the OS base mapping which results in the order limits not aligning with the line work shown on the OS mapping.

LEGEND:

- OS MAPPING
- ORDER LIMITS
- PROPOSED TEMPORARY SPEED LIMIT (30MPH SPEED LIMIT)
- PROPOSED TEMPORARY TRAFFIC SIGNAL CONTROL AREA
- INDICATIVE SITE ACCESS LOCATION
- PROPOSED TEMPORARY ROAD CLOSURE

Revision 1	By DH	SE	Date 20/06/25	Suffix P01
Revision Details	By	Check	Date	Suffix

Applicant: Elements Green Trent Limited

Project Title:
GREAT-NORTH-ROAD-SOLAR
AND-BIODIVERSITY-PARK

Purpose of Issue:
DCO-APPLICATION

Development Consent Order Number:
ENO10162

Development Consent Order Drawing Number:
ENO10162-APP-2.13


Drawing Title:
Traffic Regulation Measures Plan
Sheet 35 of 39


Designed: DH	Drawn: DH	Checked: SE	Date: 20/06/2025
Internal Project Number: 28	Suitability: DCO-APPLICATION		

Scale @ A1:
1:2,500

North arrow pointing up, labeled 'N'.

Rev. REV_01

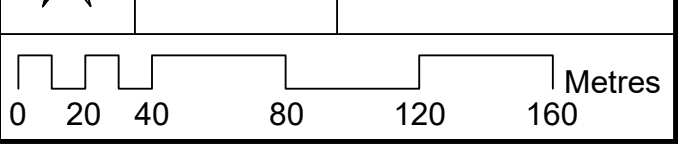

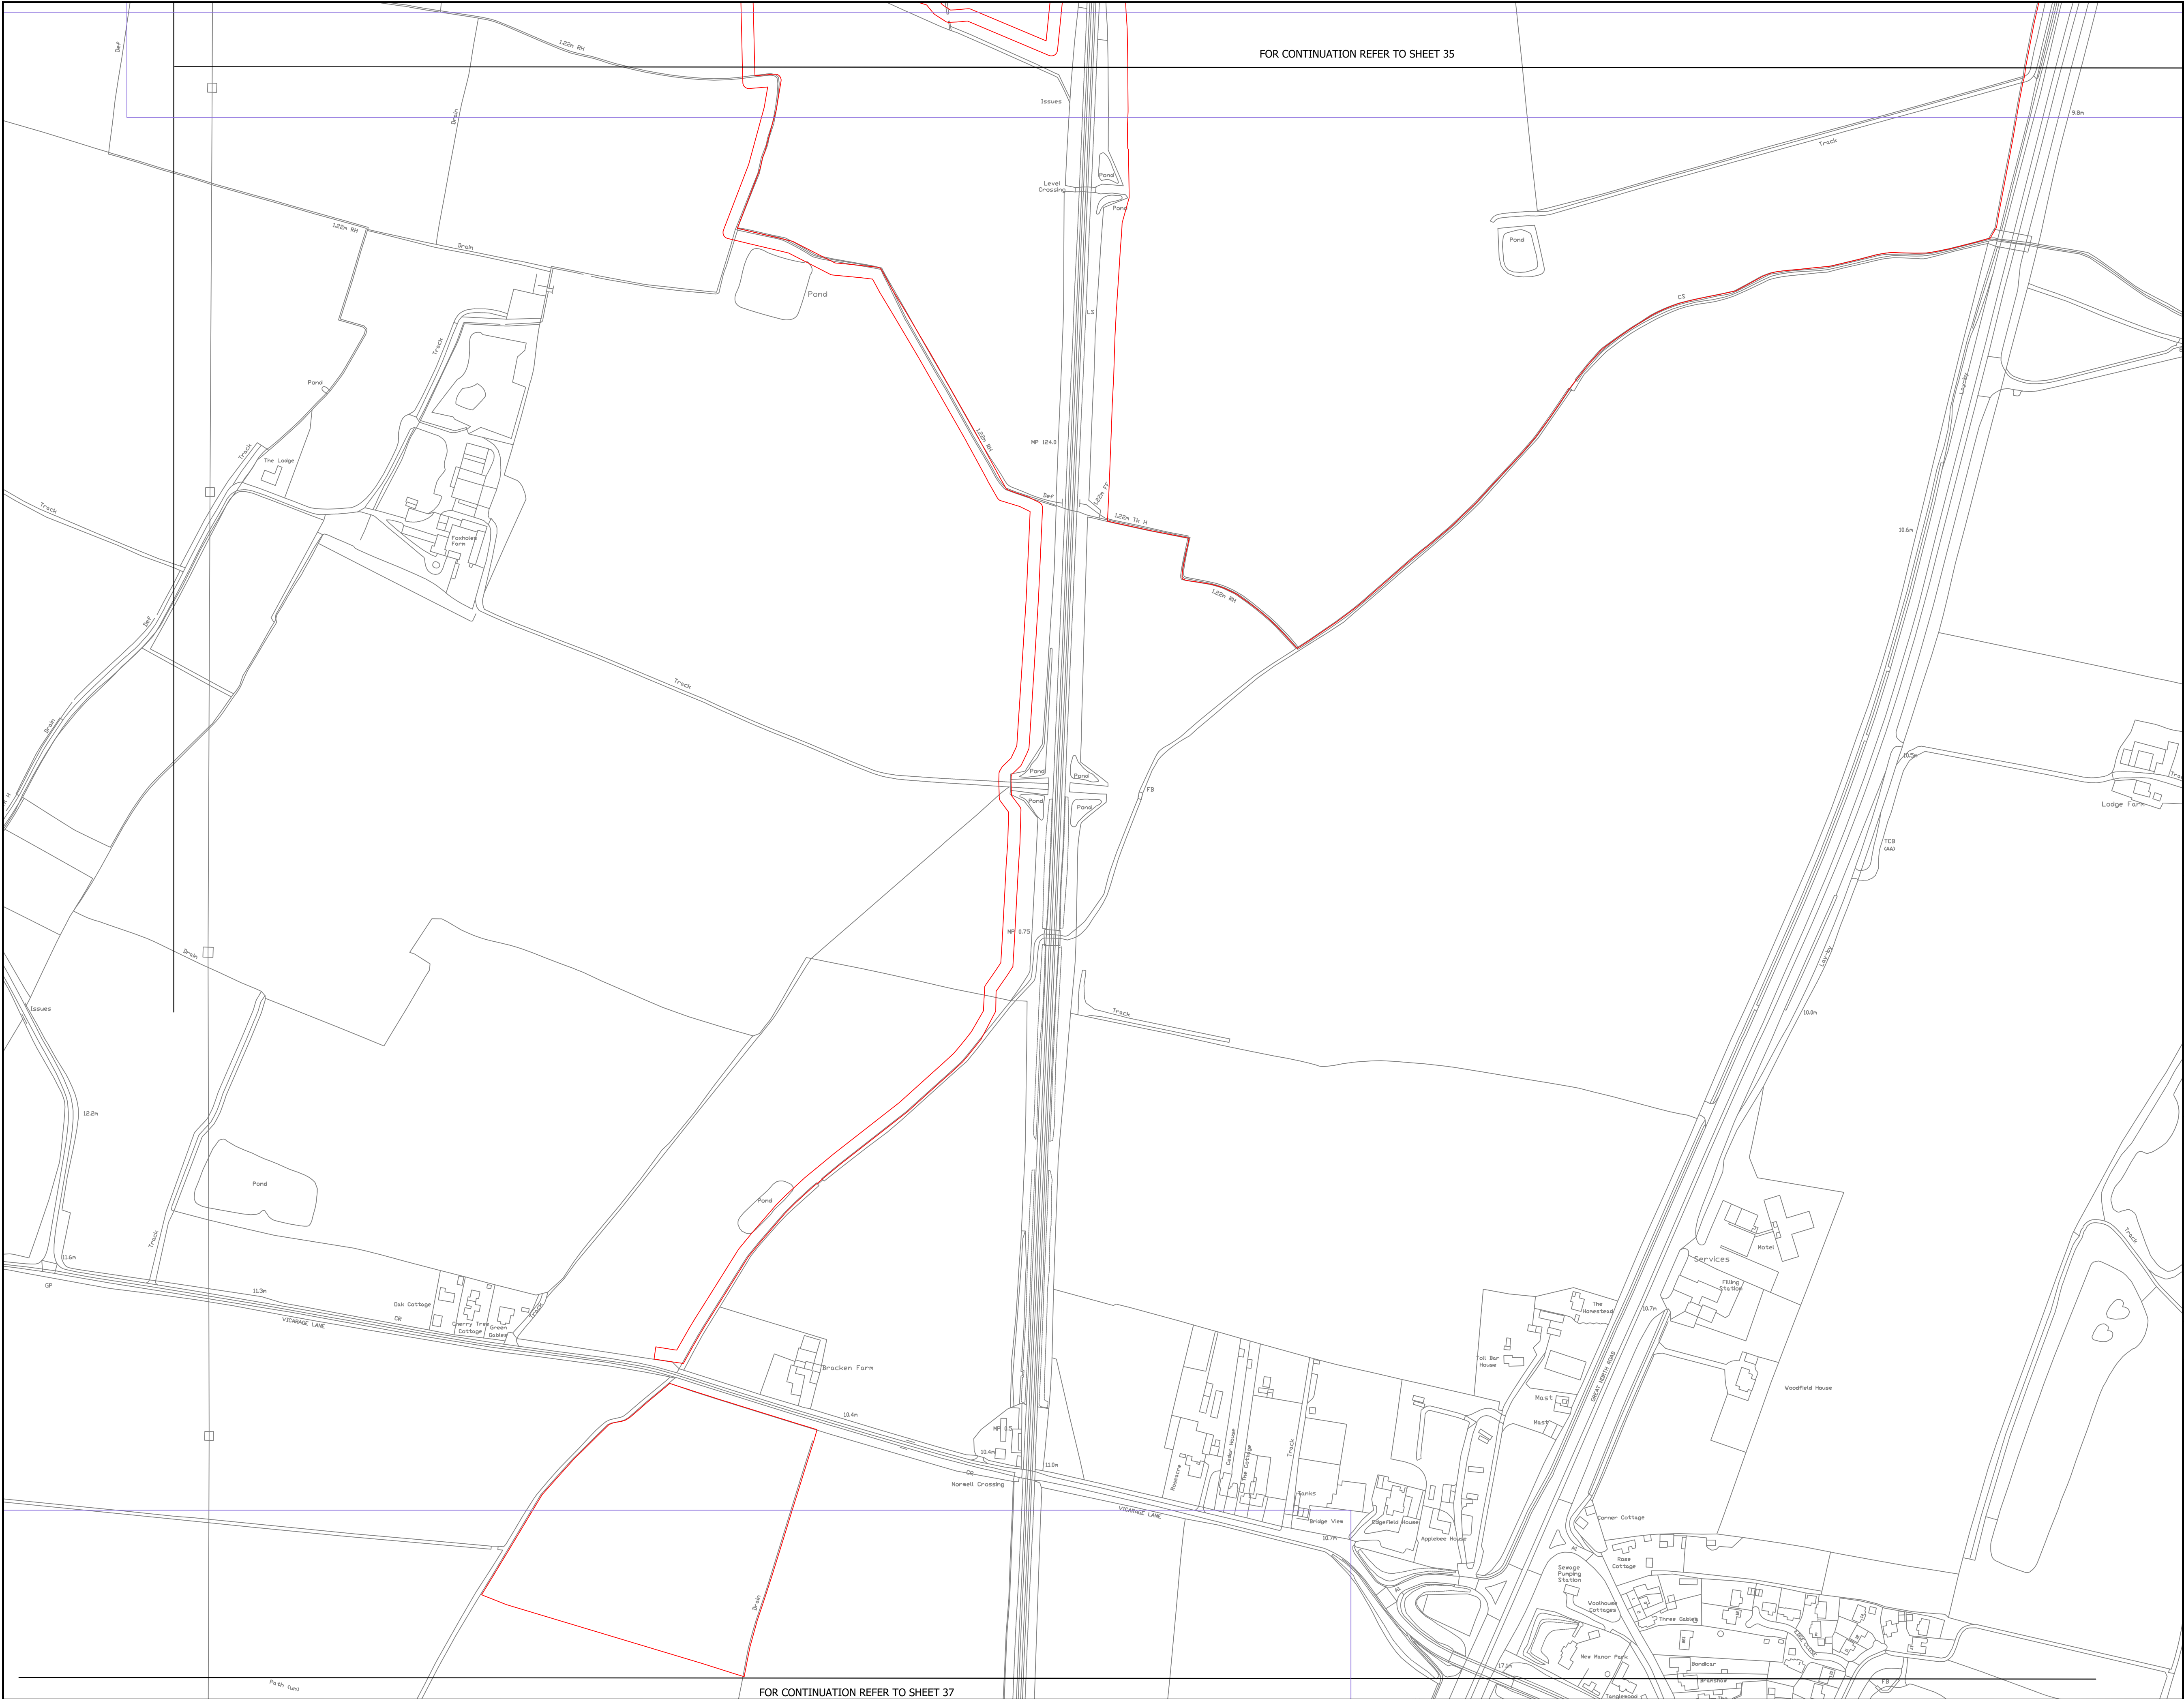

- NOTES:
1. The Temporary Traffic Regulation Measures Plans should be read in conjunction with the Development Consent Order.
 2. For information relating to street and access, please see the Street and Access Plans.
 3. The Order Limits has been drawn to the Land Registry boundaries and topographical survey data of the site. The accuracy of land registry and the topographical survey differs from the OS base mapping which results in the order limits not aligning with the line work shown on the OS mapping.

LEGEND:

- OS MAPPING
- ORDER LIMITS
- PROPOSED TEMPORARY SPEED LIMIT (30MPH SPEED LIMIT)
- PROPOSED TEMPORARY TRAFFIC SIGNAL CONTROL AREA
- INDICATIVE SITE ACCESS LOCATION
- PROPOSED TEMPORARY ROAD CLOSURE

Revision 1	By DH	SE Cons	Date 20/06/25	Suffx P01
Revision Details		By	Date	Suffx

Applicant: Elements Green Trent Limited



Project Title:
GREAT-NORTH-ROAD-SOLAR
AND-BIODIVERSITY-PARK

Purpose of Issue:
DCO-APPLICATION

Development Consent Order Number:
ENO10162


Development Consent Order Drawing Number:
ENO10162-APP-2.13


Drawing Title:
Traffic Regulation Measures Plan
Sheet 36 of 39

Designed: DH	Drawn: DH	Checked: SE	Date: 20/06/2025
Internal Project Number: 28		Suitability DCO-APPLICATION	

Scale @ A1:
1:2,500

N	Rev. REV_01
---	----------------

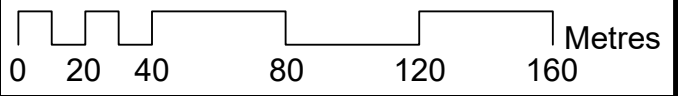

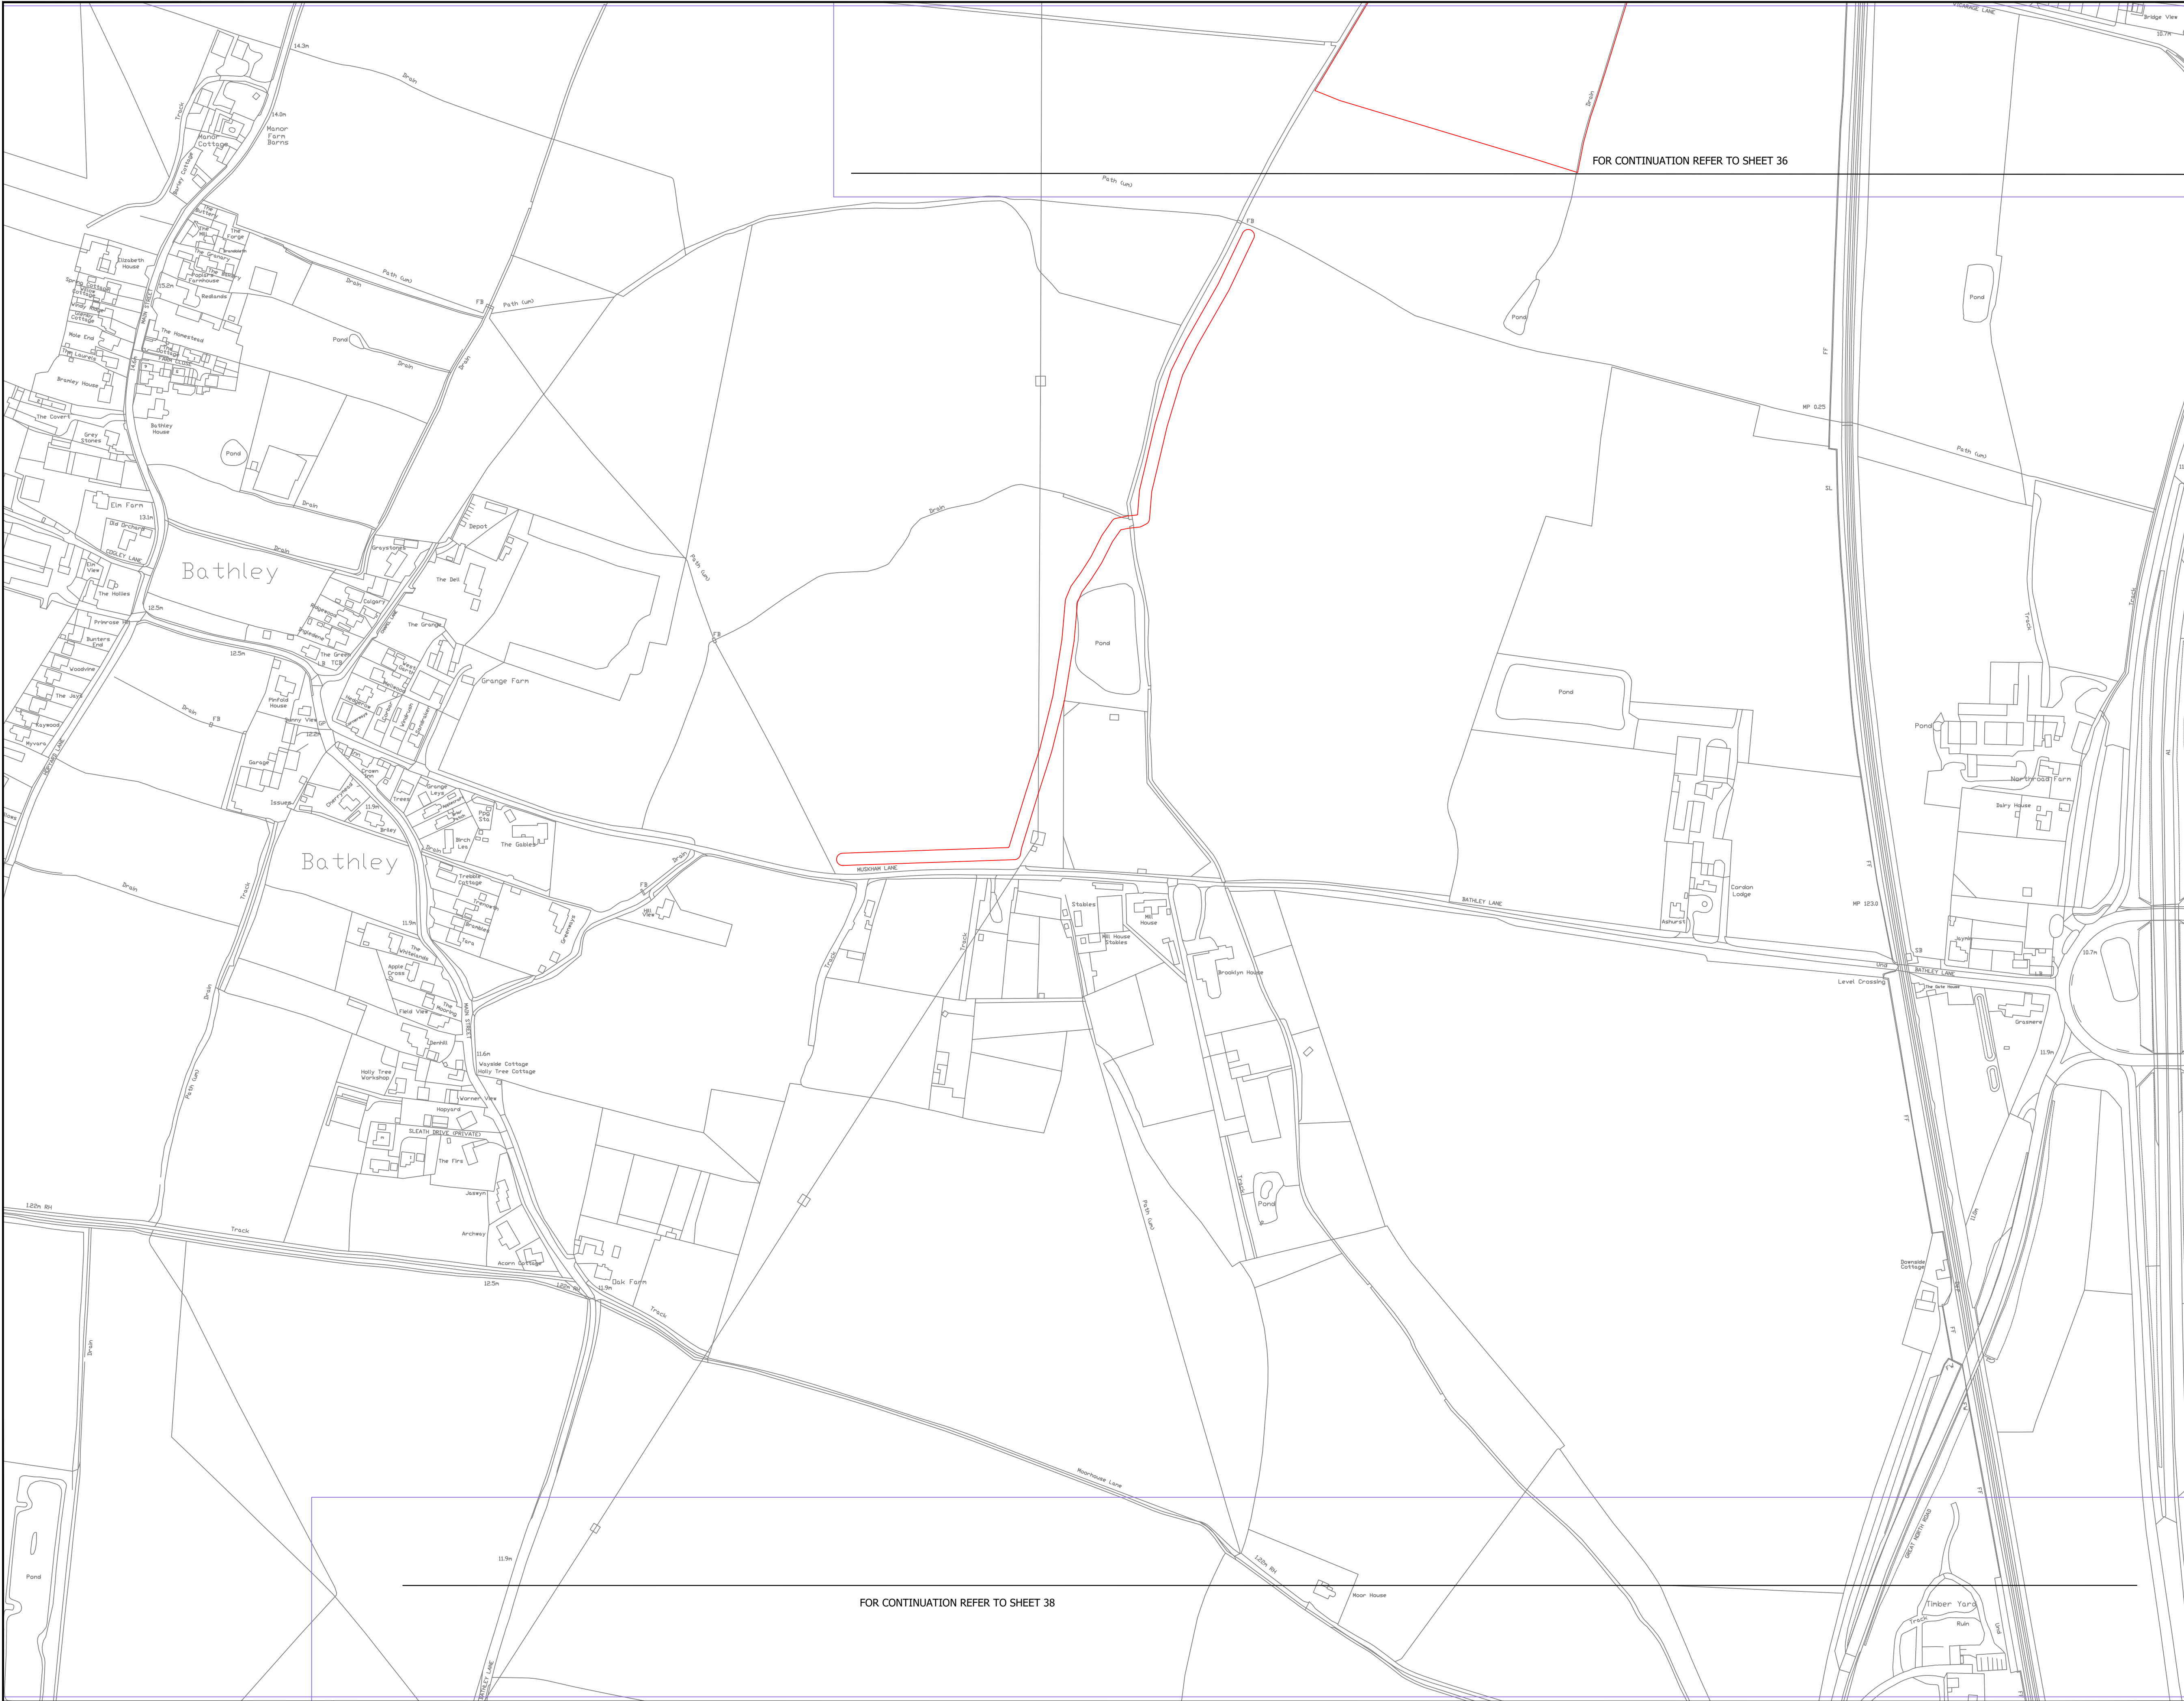


- NOTES:
1. The Temporary Traffic Regulation Measures Plans should be read in conjunction with the Development Consent Order.
 2. For information relating to street and access, please see the Street and Access Plans.
 3. The Order Limits has been drawn to the Land Registry boundaries and topographical survey data of the site. The accuracy of land registry and the topographical survey differs from the OS base mapping which results in the order limits not aligning with the line work shown on the OS mapping.

LEGEND:

- OS MAPPING
- ORDER LIMITS
- PROPOSED TEMPORARY SPEED LIMIT (30MPH SPEED LIMIT)
- PROPOSED TEMPORARY TRAFFIC SIGNAL CONTROL AREA
- INDICATIVE SITE ACCESS LOCATION
- PROPOSED TEMPORARY ROAD CLOSURE

Revision 1	By DH	SE	Date 20/06/25	Suffx P01
Revision Details	By	SE	Date	Suffx
Applicant: Elements Green Trent Limited				
				
Project Title: GREAT-NORTH-ROAD-SOLAR AND-BIODIVERSITY-PARK				
Purpose of Issue: DCO-APPLICATION				
Development Consent Order Number: ENO10162				
Development Consent Order Drawing Number: ENO10162-APP-2.18				
Drawing Title: Traffic Regulation Measures Plan Sheet 37 of 39				
Designed: DH	Drawn: DH	Checked: SE	Date: 20/06/2025	
Internal Project Number: 28		Suitability: DCO-APPLICATION		
Scale @ A1: 1:2,500				
N		REV_01		
0 20 40 80 120 160 Metres				

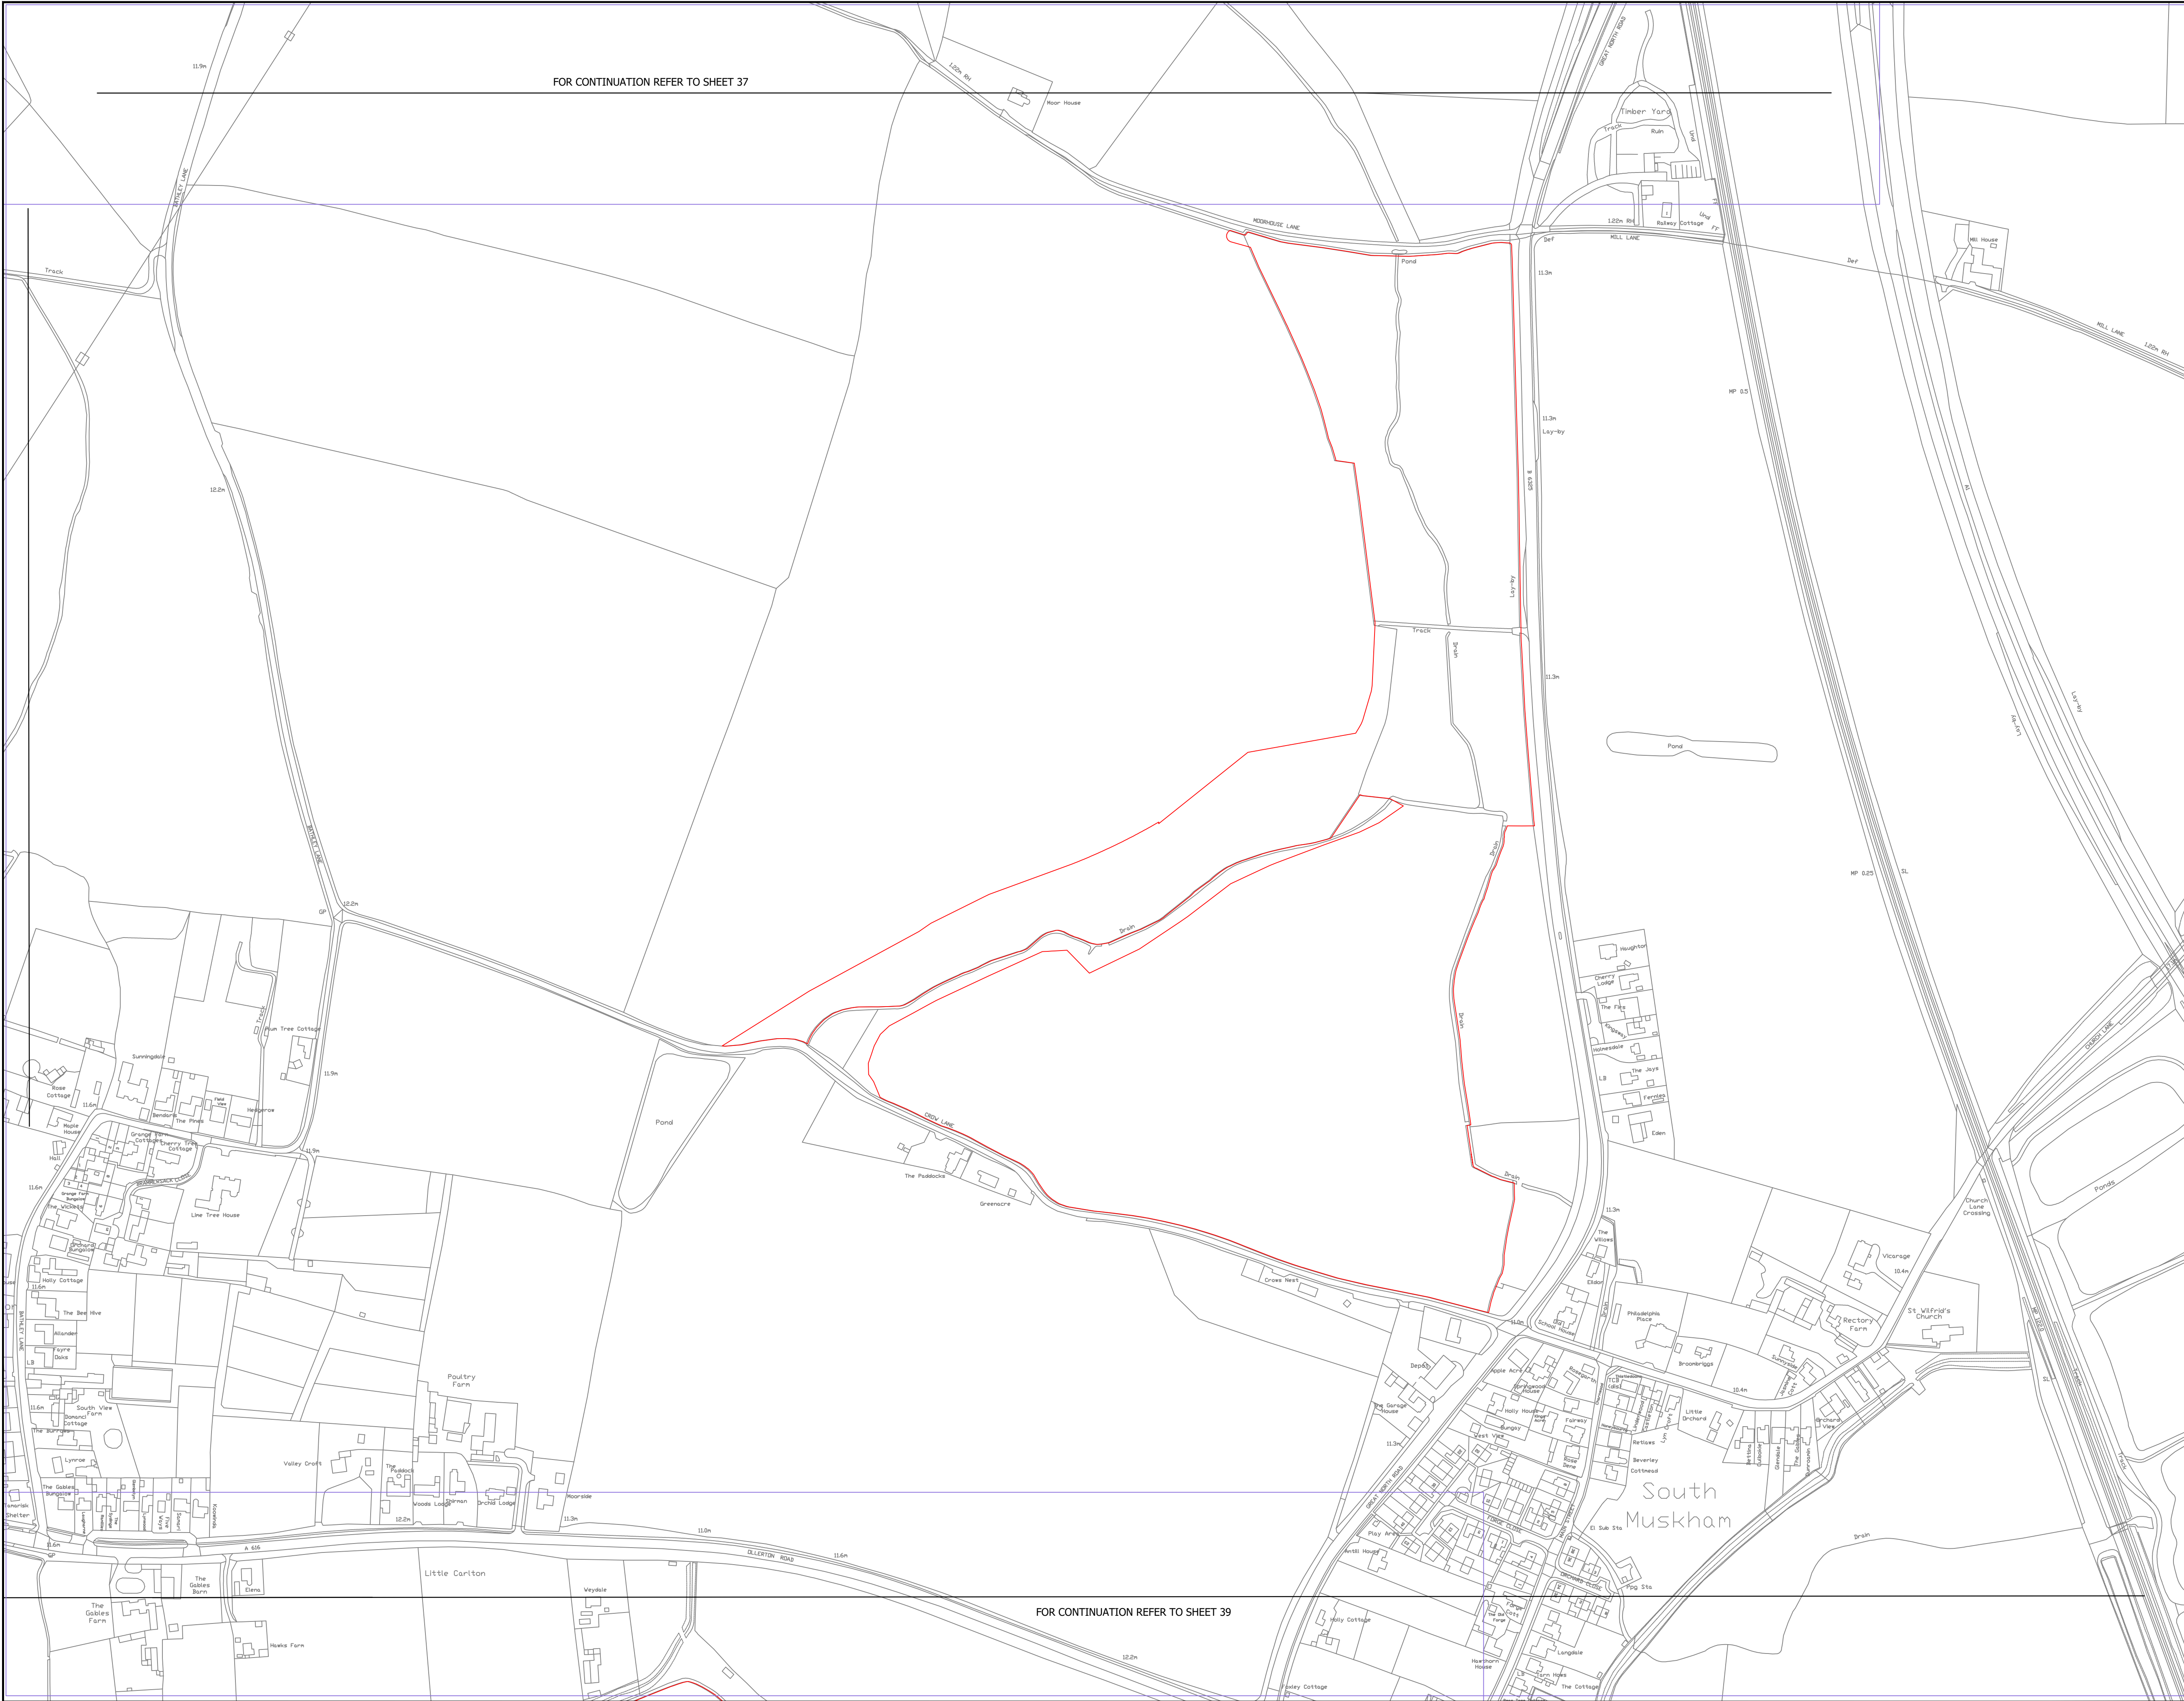

- NOTES:
1. The Temporary Traffic Regulation Measures Plans should be read in conjunction with the Development Consent Order.
 2. For information relating to street and access, please see the Street and Access Plans.
 3. The Order Limits has been drawn to the Land Registry boundaries and topographical survey data of the site. The accuracy of land registry and the topographical survey differs from the OS base mapping which results in the order limits not aligning with the line work shown on the OS mapping.

LEGEND:

- OS MAPPING
- ORDER LIMITS
- PROPOSED TEMPORARY SPEED LIMIT (30MPH SPEED LIMIT)
- PROPOSED TEMPORARY TRAFFIC SIGNAL CONTROL AREA
- INDICATIVE SITE ACCESS LOCATION
- PROPOSED TEMPORARY ROAD CLOSURE

Revision 1	By DH	SE Check	Date 20/06/25	Suffix P01
Revision Details		By Check	Date	Suffix

Applicant: Elements Green Trent Limited

Project Title:
GREAT-NORTH-ROAD-SOLAR
AND-BIODIVERSITY-PARK

Purpose of Issue:
DCO-APPLICATION

Development Consent Order Number:
ENO10162

Development Consent Order Drawing Number:
ENO10162-APP-2.13


Drawing Title:
Traffic Regulation Measures Plan
Sheet 38 of 39

Designed: DH	Drawn: DH	Checked: SE	Date: 20/06/2025
Internal Project Number: 28		Suitability DCO-APPLICATION	

Scale @ A1:
1:2,500

Rev. REV_01


0 20 40 80 120 160 Metres

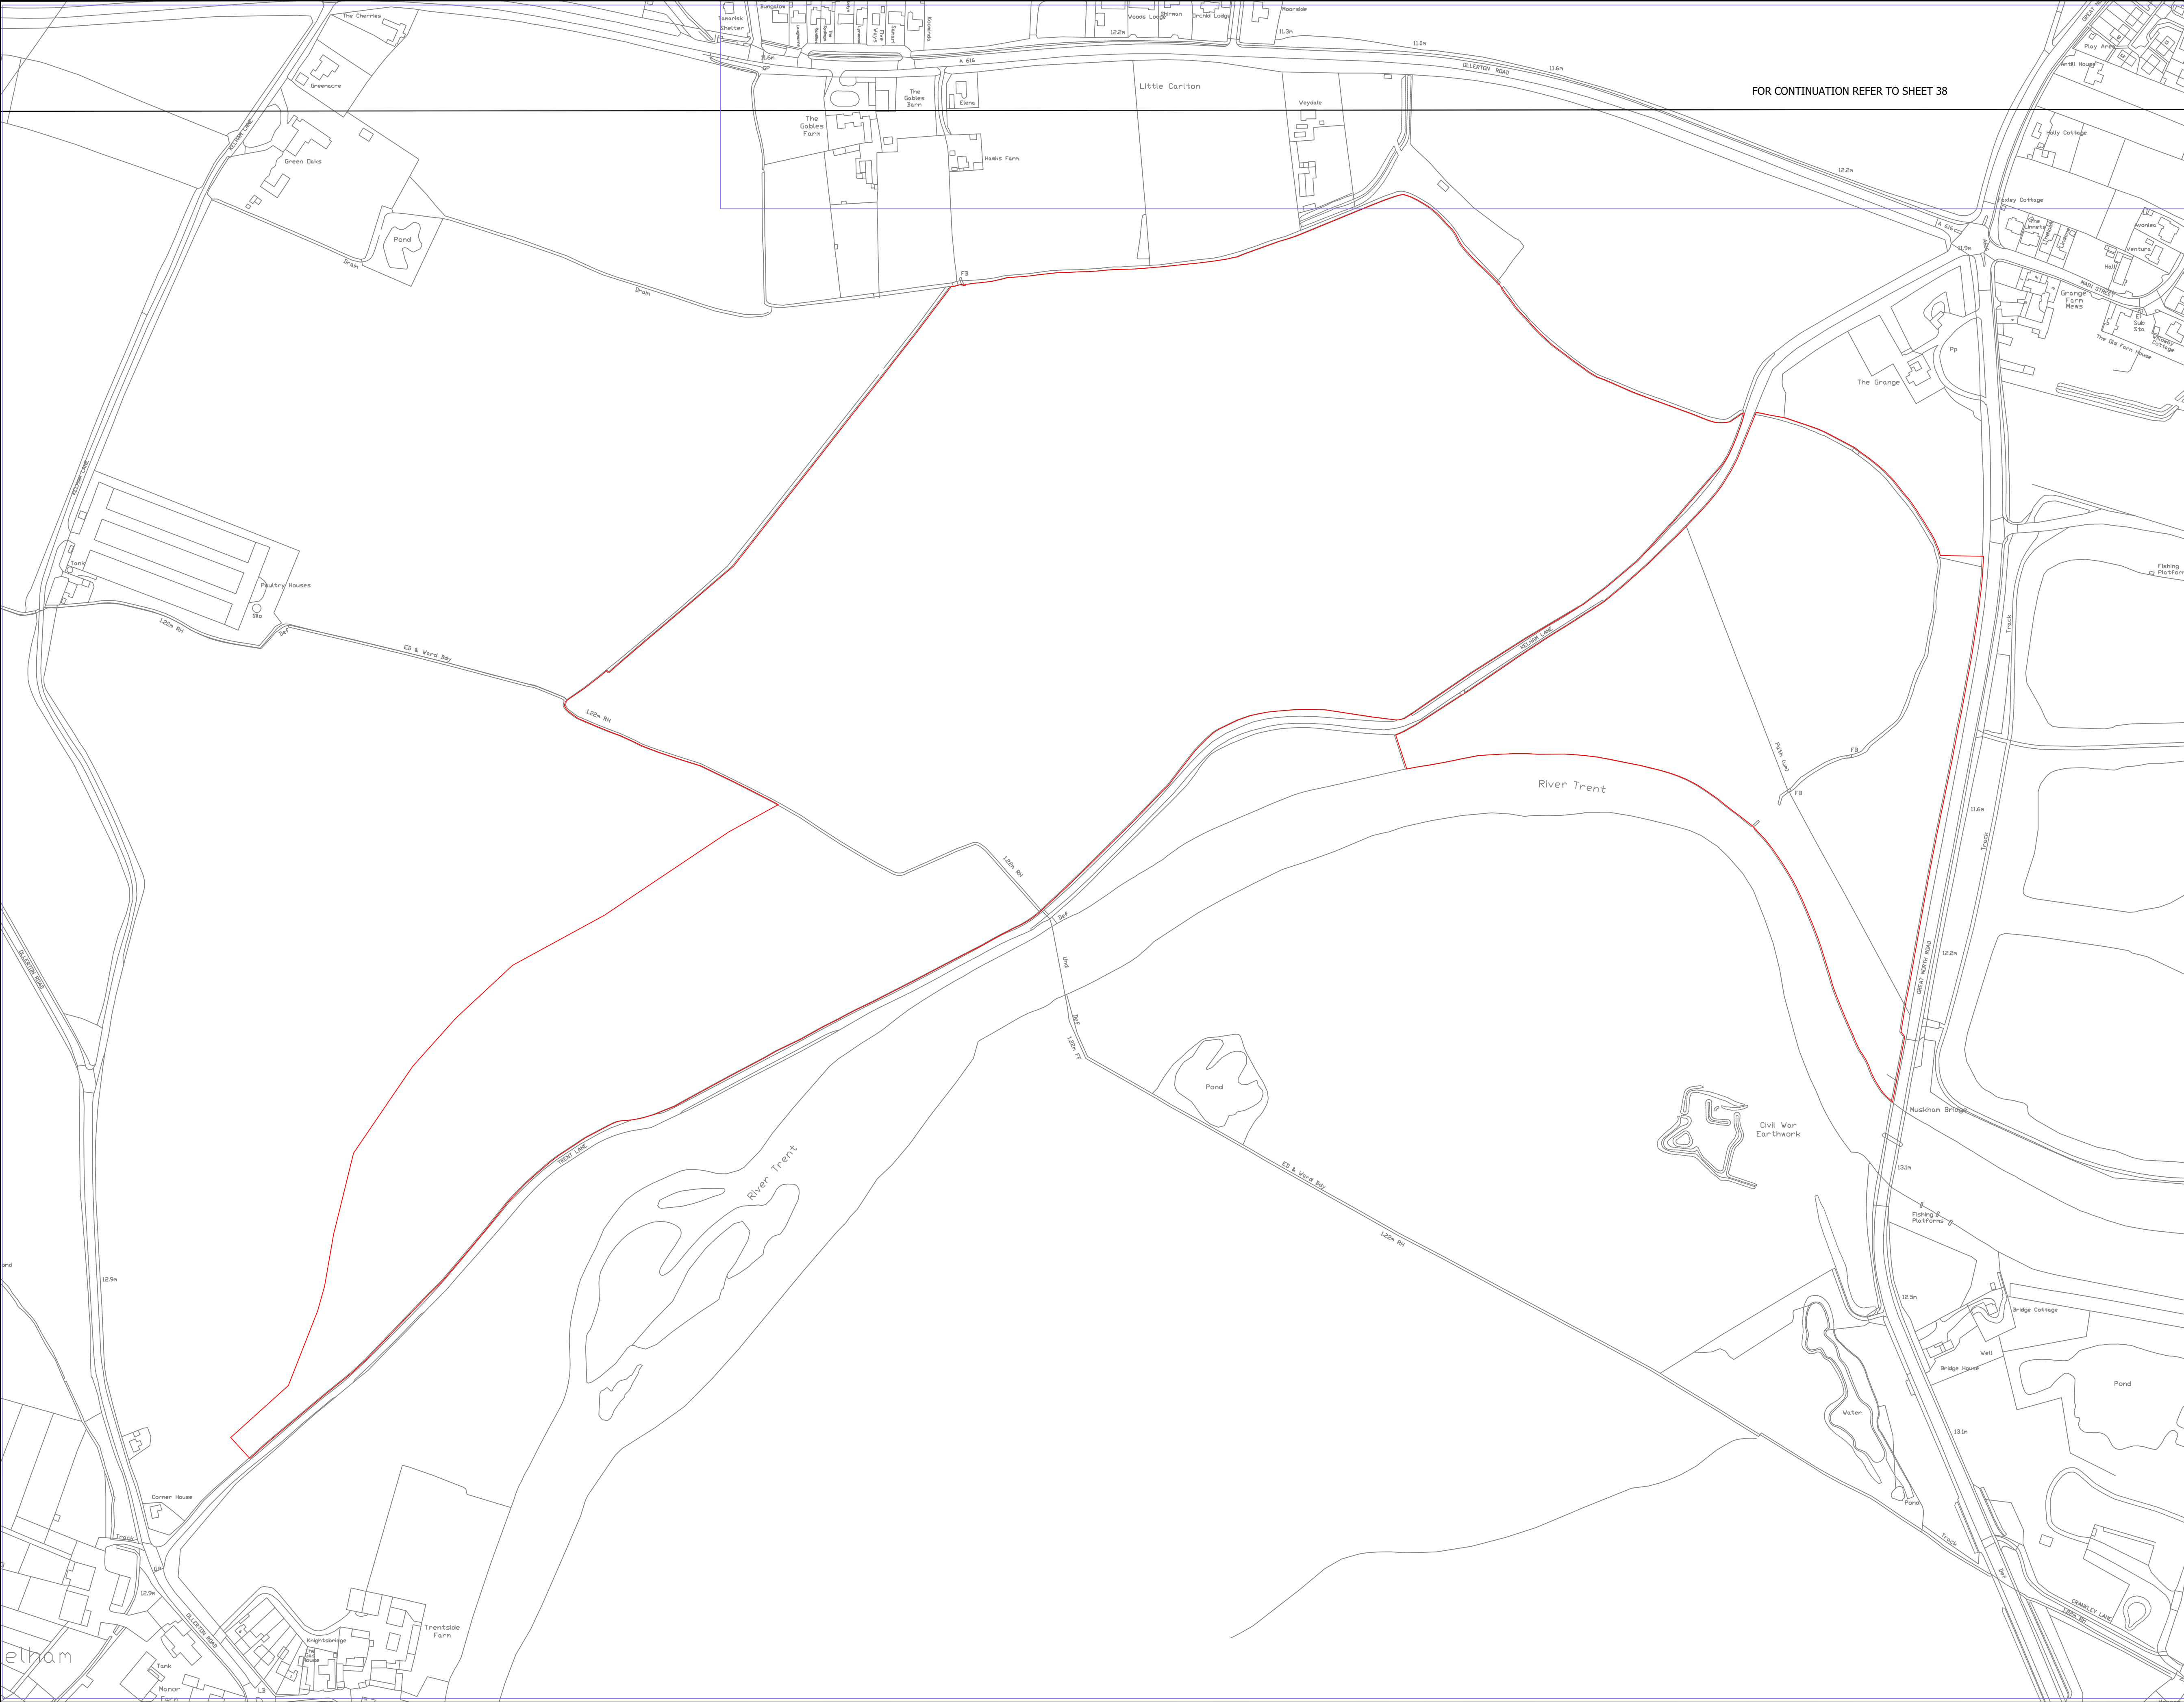

- NOTES:
1. The Temporary Traffic Regulation Measures Plans should be read in conjunction with the Development Consent Order.
 2. For information relating to street and access, please see the Street and Access Plans.
 3. The Order Limits has been drawn to the Land Registry boundaries and topographical survey data of the site. The accuracy of land registry and the topographical survey differs from the OS base mapping which results in the order limits not aligning with the line work shown on the OS mapping.

- LEGEND:
- OS MAPPING
 - ORDER LIMITS
 - PROPOSED TEMPORARY SPEED LIMIT (30MPH SPEED LIMIT)
 - PROPOSED TEMPORARY TRAFFIC SIGNAL CONTROL AREA
 - ↔ INDICATIVE SITE ACCESS LOCATION
 - PROPOSED TEMPORARY ROAD CLOSURE

Revision 1	By DH	SE	Date 20/06/25	Suffix P01
Revision Details	By	SE	Date	Suffix
Applicant: Elements Green Trent Limited	Check			

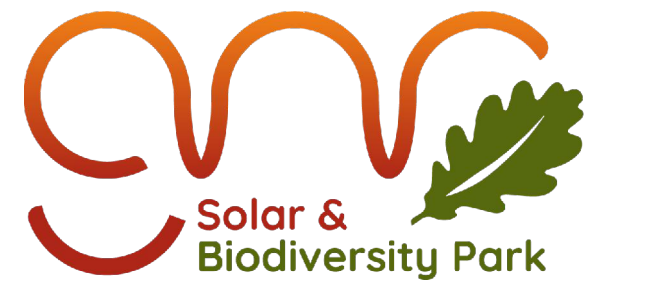

Project Title:
GREAT-NORTH-ROAD-SOLAR
AND-BIODIVERSITY-PARK

Purpose of Issue:
DCO-APPLICATION

Development Consent Order Number:
ENO10162

Development Consent Order Drawing Number:
ENO10162-APP-2.13

Drawing Title:
Traffic Regulation Measures Plan
Sheet 39 of 39

Designed: DH	Drawn: DH	Checked: SE	Date: 20/06/2025
Internal Project Number: 28	Suitability DCO-APPLICATION		

Scale @ A1:
1:2,500

N	Rev. REV_01
---	----------------

0 20 40 80 120 160 Metres