




REAR VIEW <sup>(1)</sup>

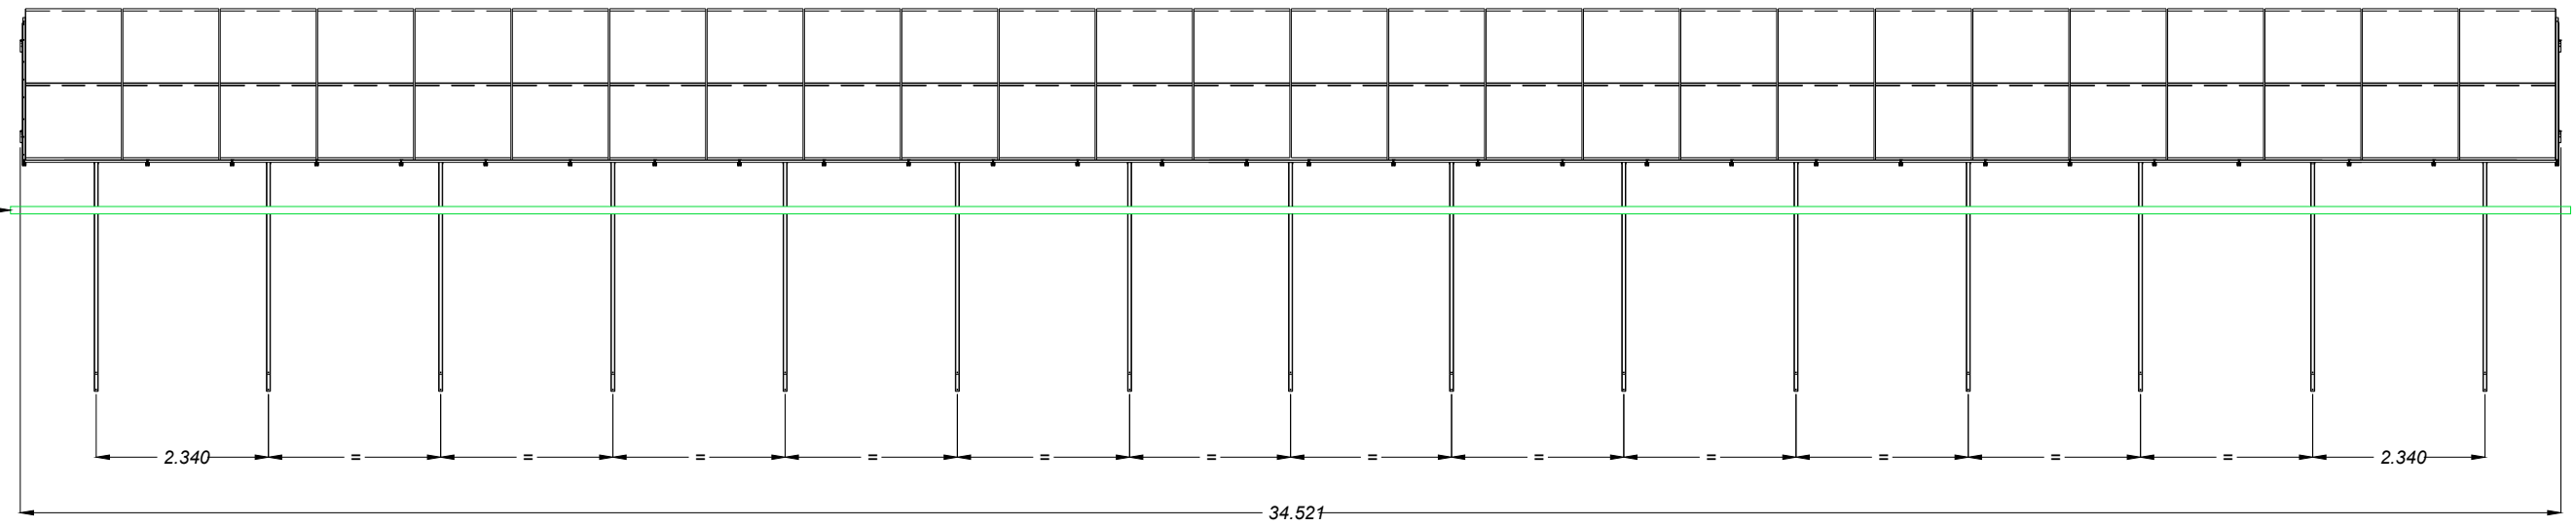

FRONT VIEW

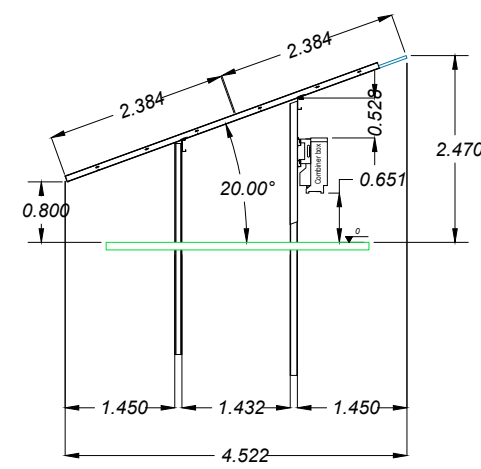

LEFT SIDE VIEW

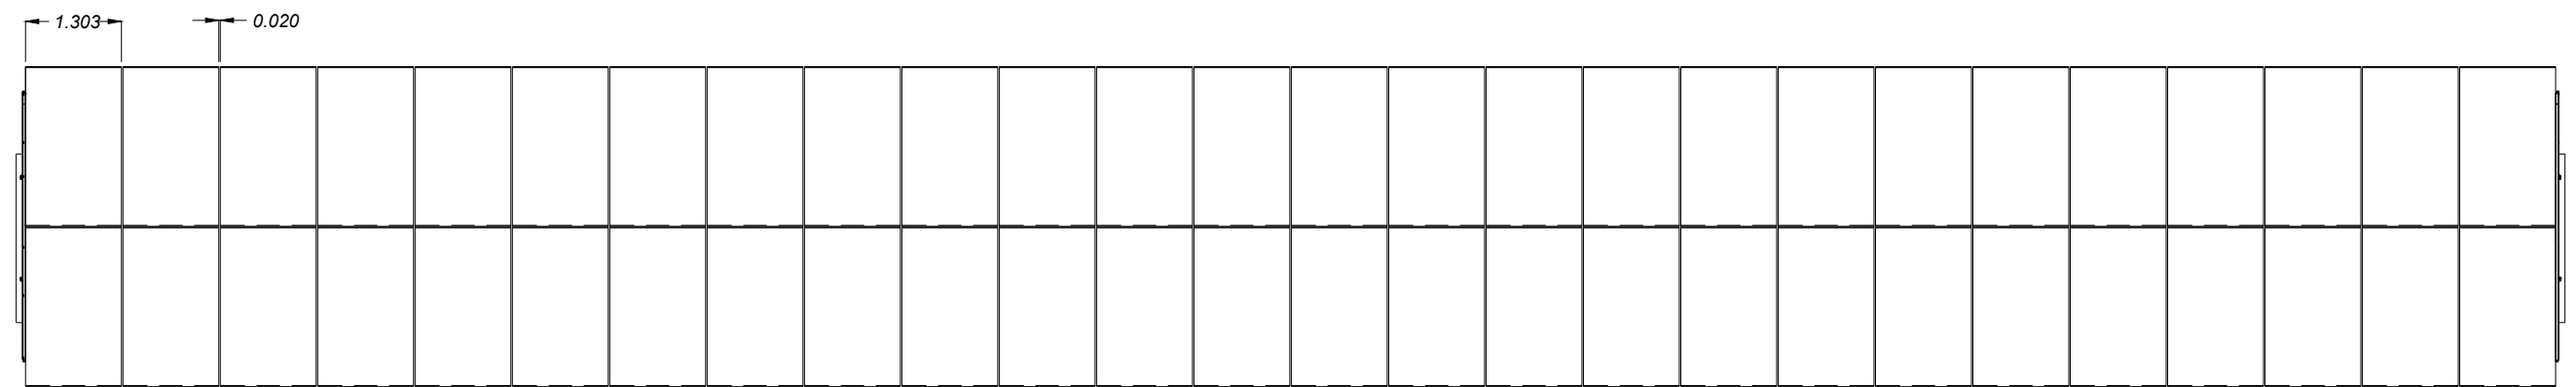

TOP VIEW


(1) Combiner box position can be different

(2) Table Size: 2Px26



Rev.		Description		Date		Responsible	
R01		First Issue		2025-06-13		BA	

This document and its contents are confidential and it is intended solely for the use of the recipient(s) to whom it is addressed.  
All content, including drawings, designs, and other materials, are the intellectual property of Elements Green Trent Ltd.  
Any unauthorised use or distribution of this document without the prior written consent of Elements Green Trent Ltd (company number 13665201) is strictly prohibited.  
Registered Office: 1 Half Moon Street, London, England, W1J 7AY

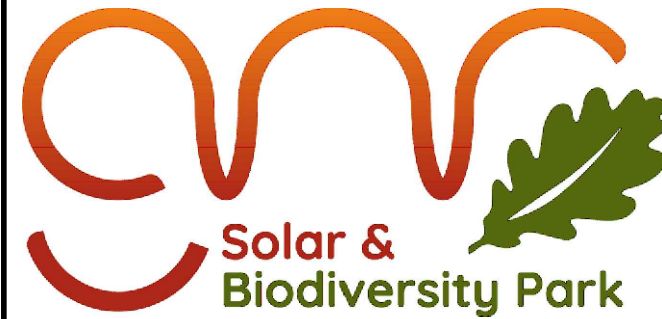

**Solar & Biodiversity Park**

Drawing Title

**Figure 5.6**  
**Illustrative Solar Array Plan, Elevation and Cross-Section**

**Illustrative Purposes Only**

Drawing No. **UK003-PV-ENG-0-460-R00-5.06.1**

Designed by	Approved by	Date	Scale	Dimensions in	Paper Size	Sheet
BA	OC	2025-06-13	1:100	m	A2 (594x420)	1/2

