



PV SITE COMPOUND AREA LAYOUT

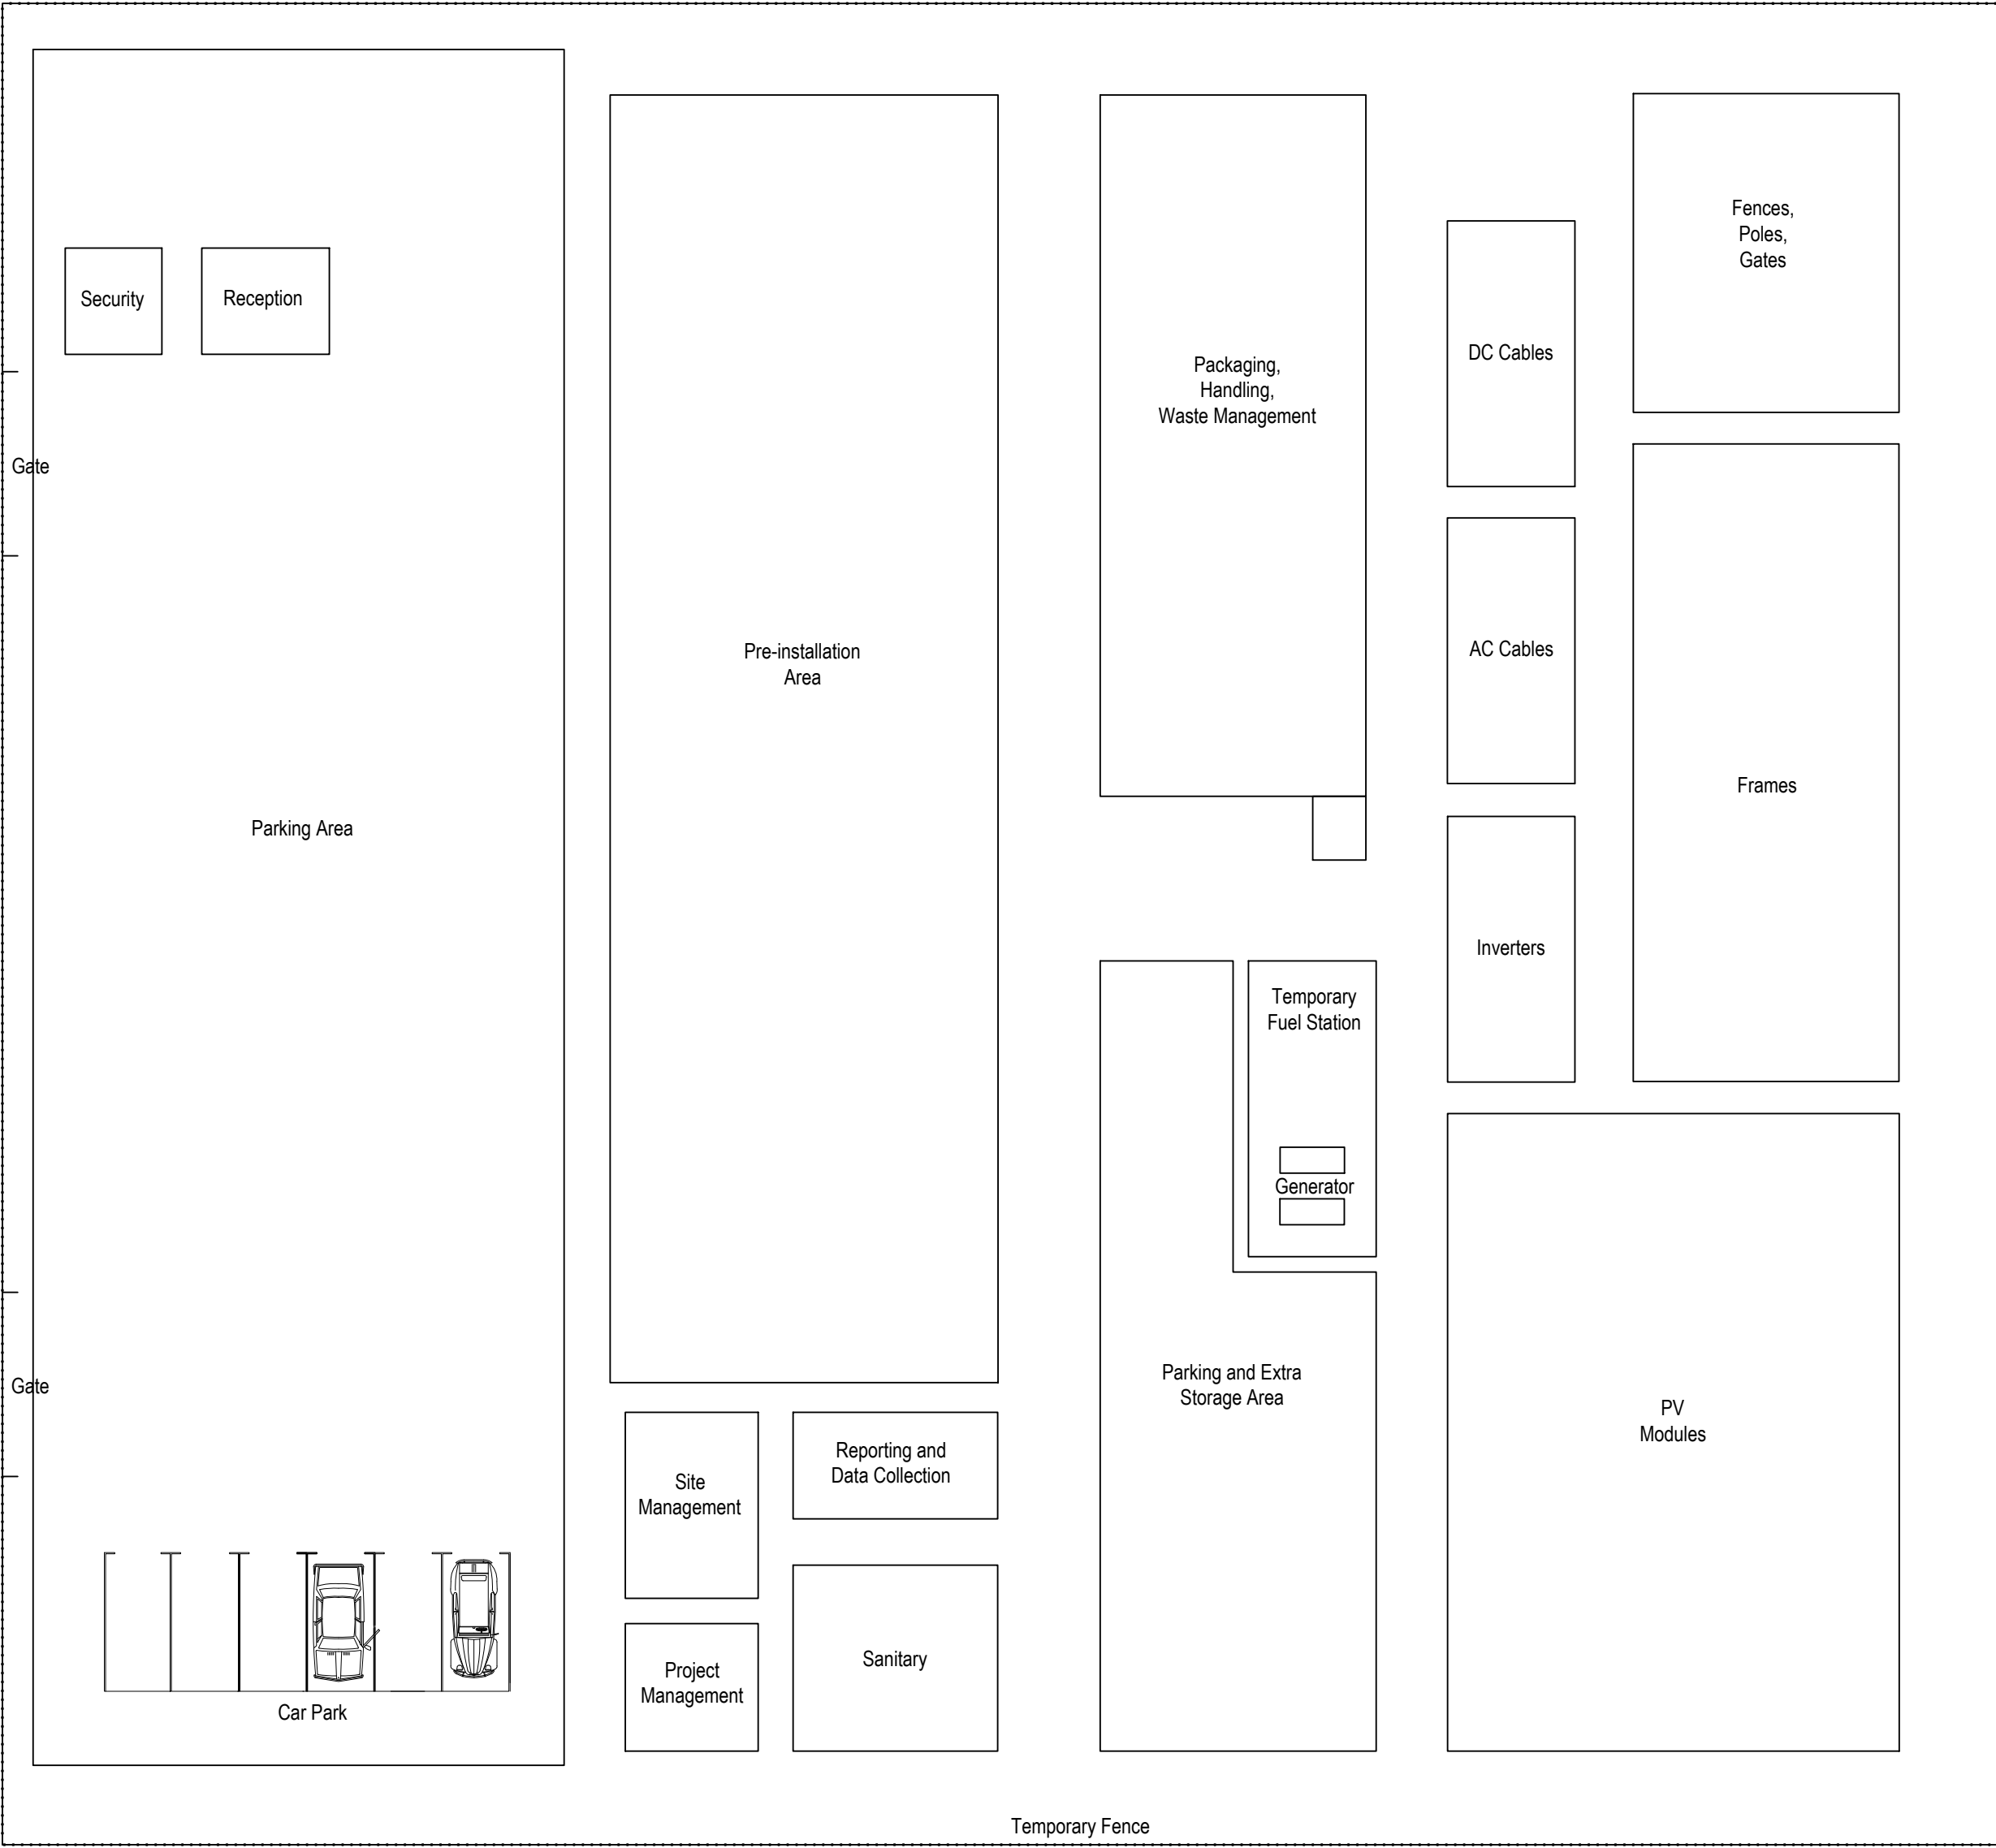

Rev.	Description	Date	Responsible
R01	First Issue	2025-06-13	BA

This document and its contents are confidential and it is intended solely for the use of the recipient(s) to whom it is addressed.
All content, including drawings, designs, and other materials, are the intellectual property of Elements Green Trent Ltd.
Any unauthorised use or distribution of this document without the prior written consent of Elements Green Trent Ltd (company number 13665201) is strictly prohibited.
Registered Office: 1 Half Moon Street, London, England, W1J 7AY

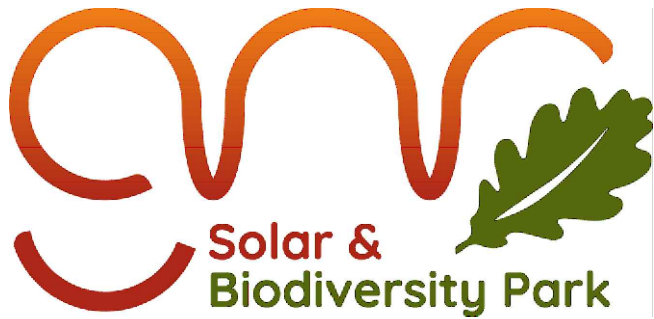


Drawing Title
Figure 5.13
Illustrative Construction Compound Layout

Illustrative Purposes Only



Drawing No. **UK003-PV-ENG-0-460-R00-5.13.1**

Designed by	Approved by	Date	Scale	Dimensions in	Paper Size	Sheet
BA	OC	2025-06-13	1:200	m	A2 (594x420)	1/2

HDD COMPOUND LAYOUT - RIG SIDE

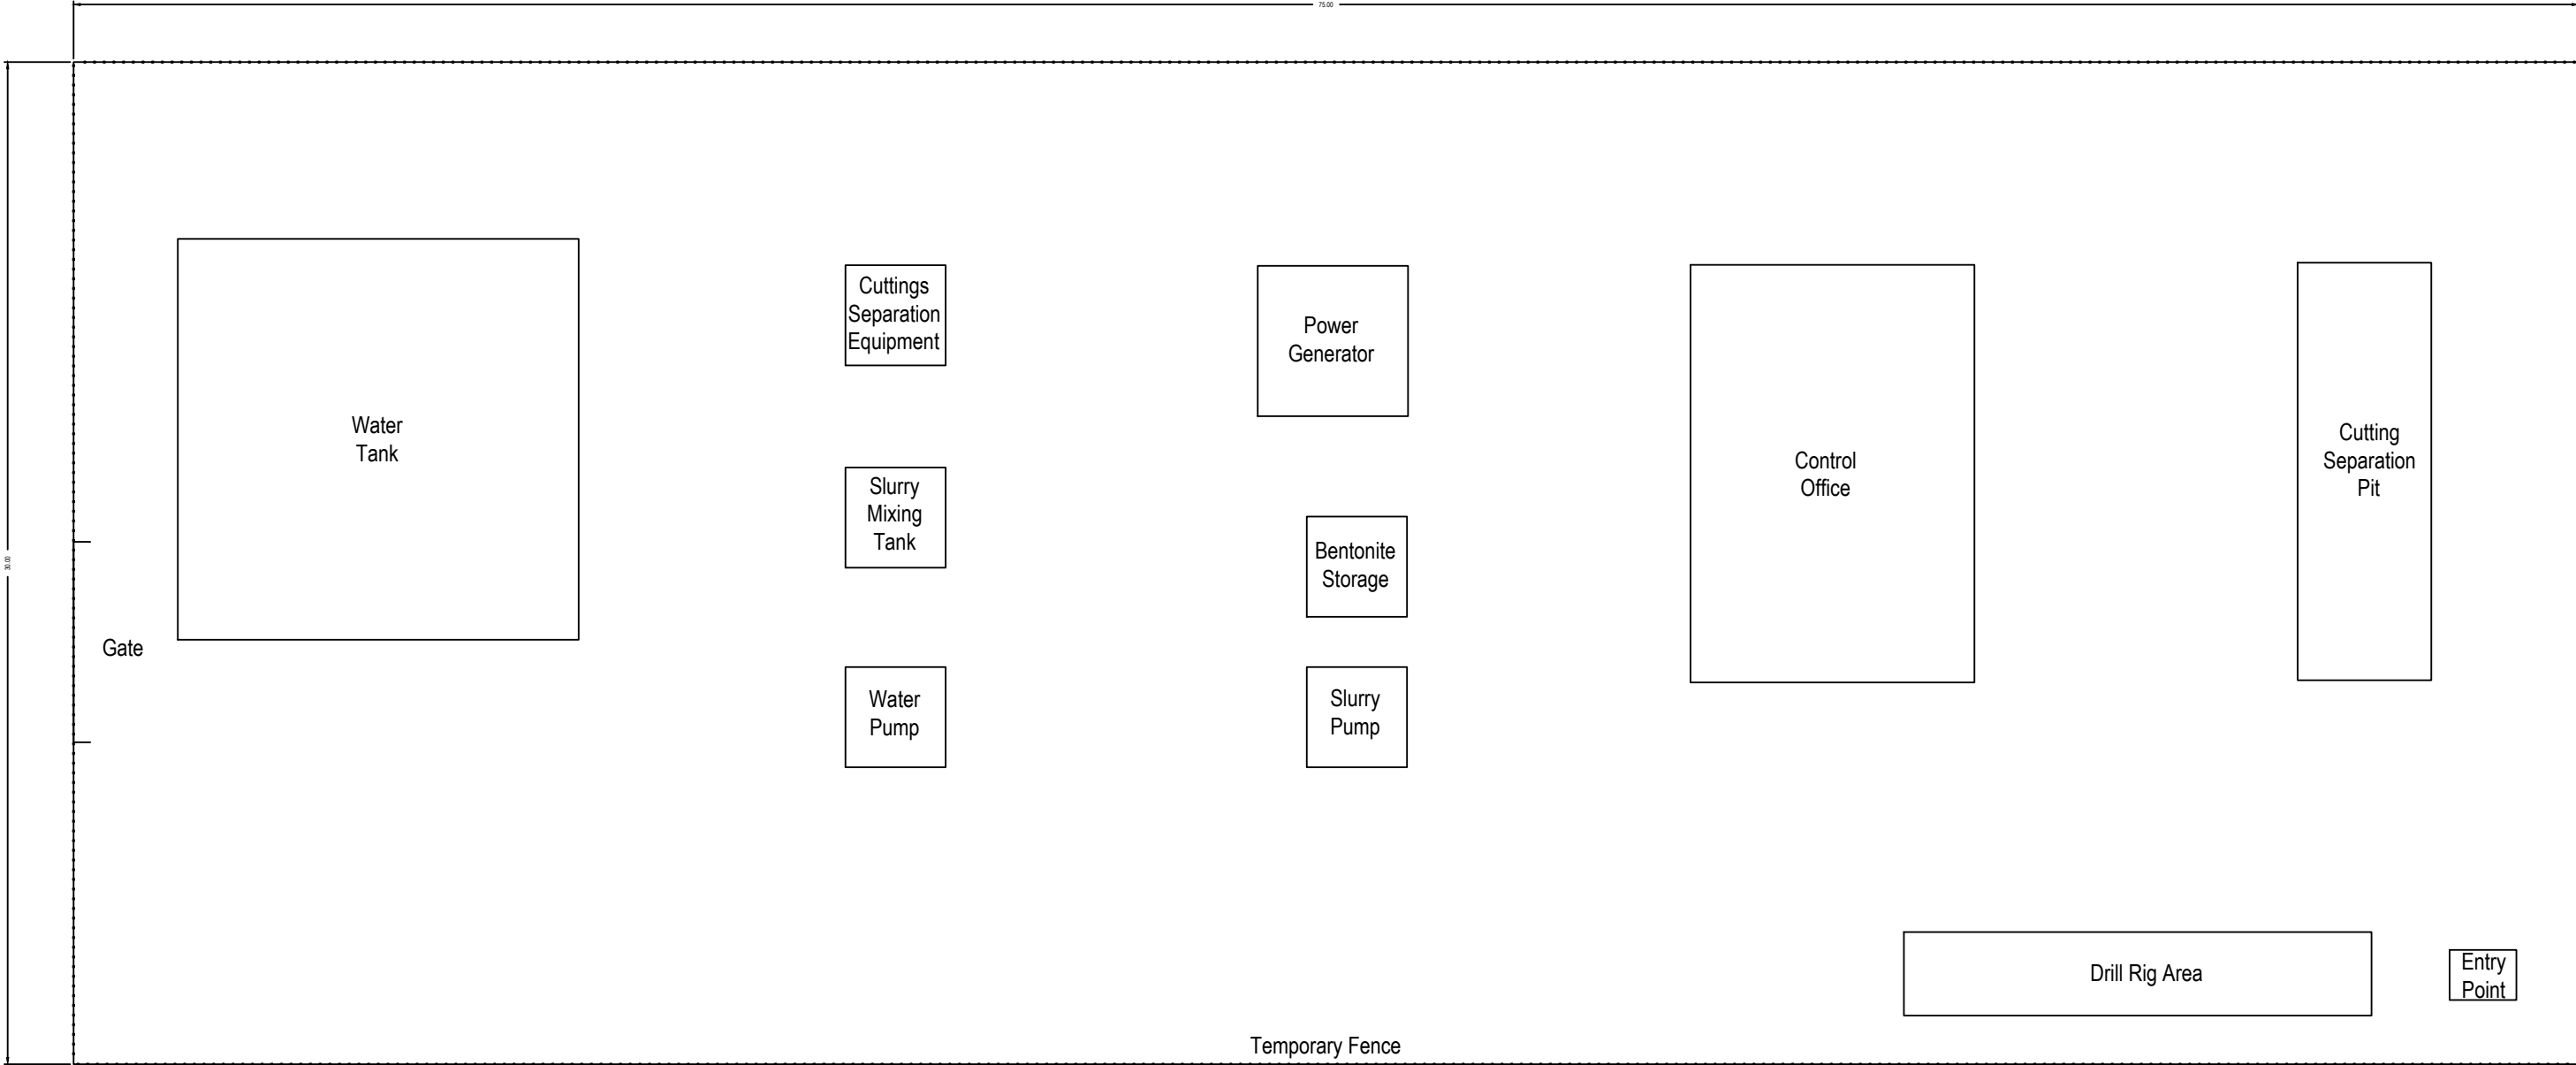


HDD COMPOUND LAYOUT - PULL BACK SIDE

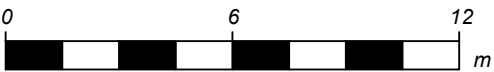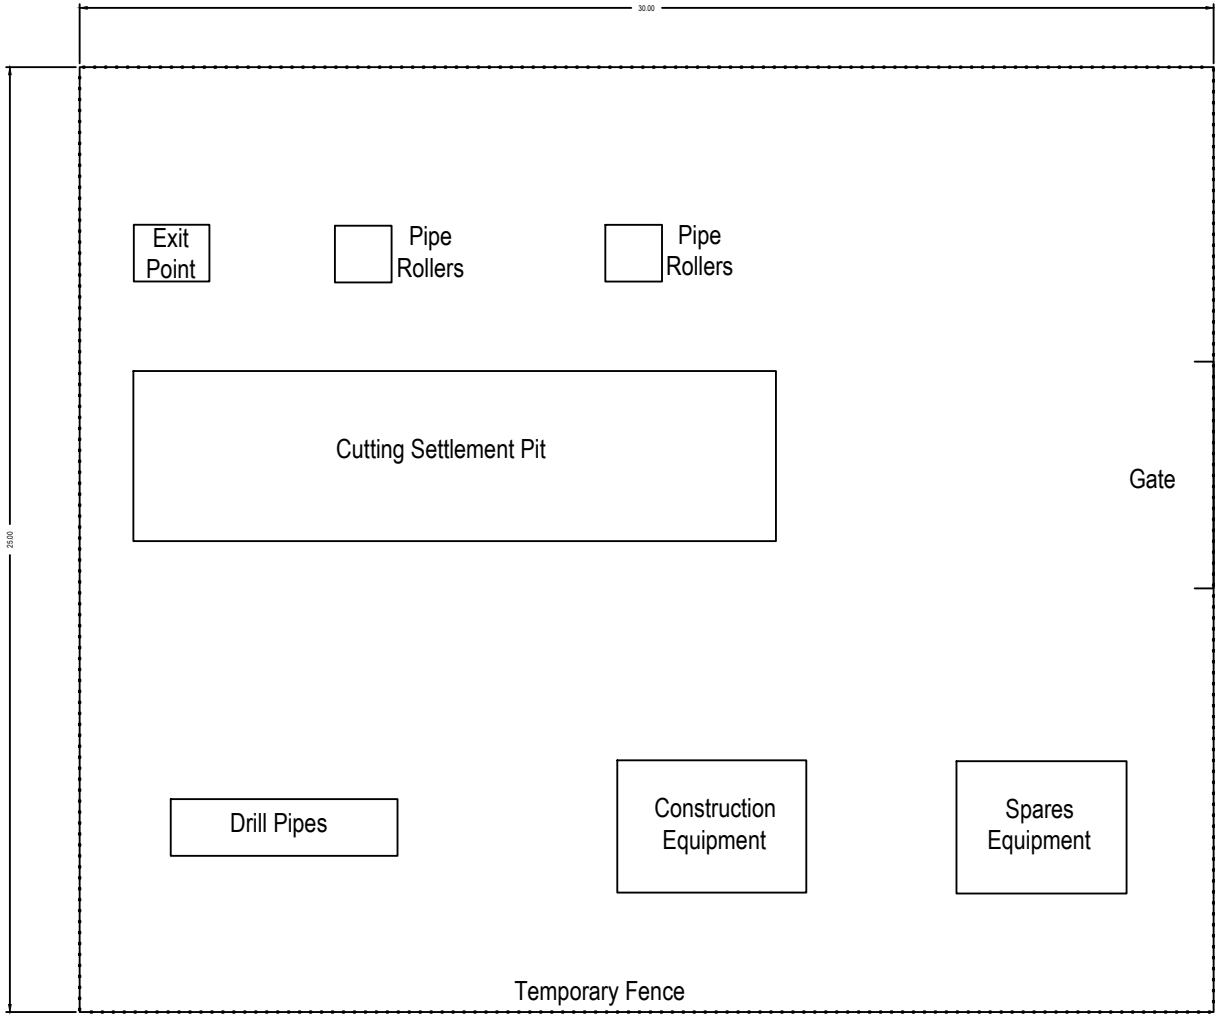

Rev.		Description	Date	Responsible
R01	First Issue		2025-06-13	BA

This document and its contents are confidential and it is intended solely for the use of the recipient(s) to whom it is addressed.
All content, including drawings, designs, and other materials, are the intellectual property of Elements Green Trent Ltd.
Any unauthorised use or distribution of this document without the prior written consent of Elements Green Trent Ltd (company number 13665201) is strictly prohibited.
Registered Office: 1 Half Moon Street, London, England, W1J 7AY

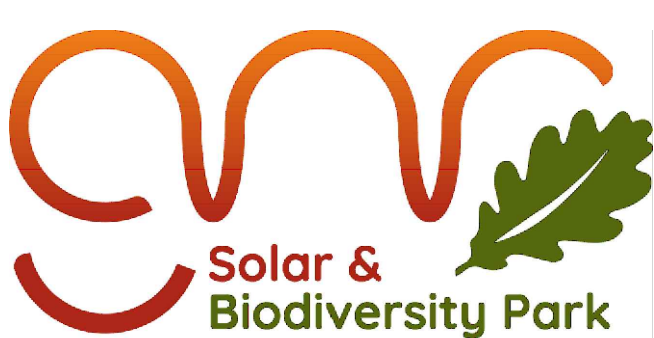

Drawing Title	
Figure 5.13 Illustrative Construction Compound Layout	
Illustrative Purposes Only	
Drawing No. UK003-PV-ENG-0-460-R00-5.13.2	

Designed by	Approved by	Date	Scale	Dimensions in	Paper Size	Sheet
BA	OC	2025-06-13	1:200	m	A2 (594x420)	2/2