


Right view


Front view

Left view

Reinforced concrete

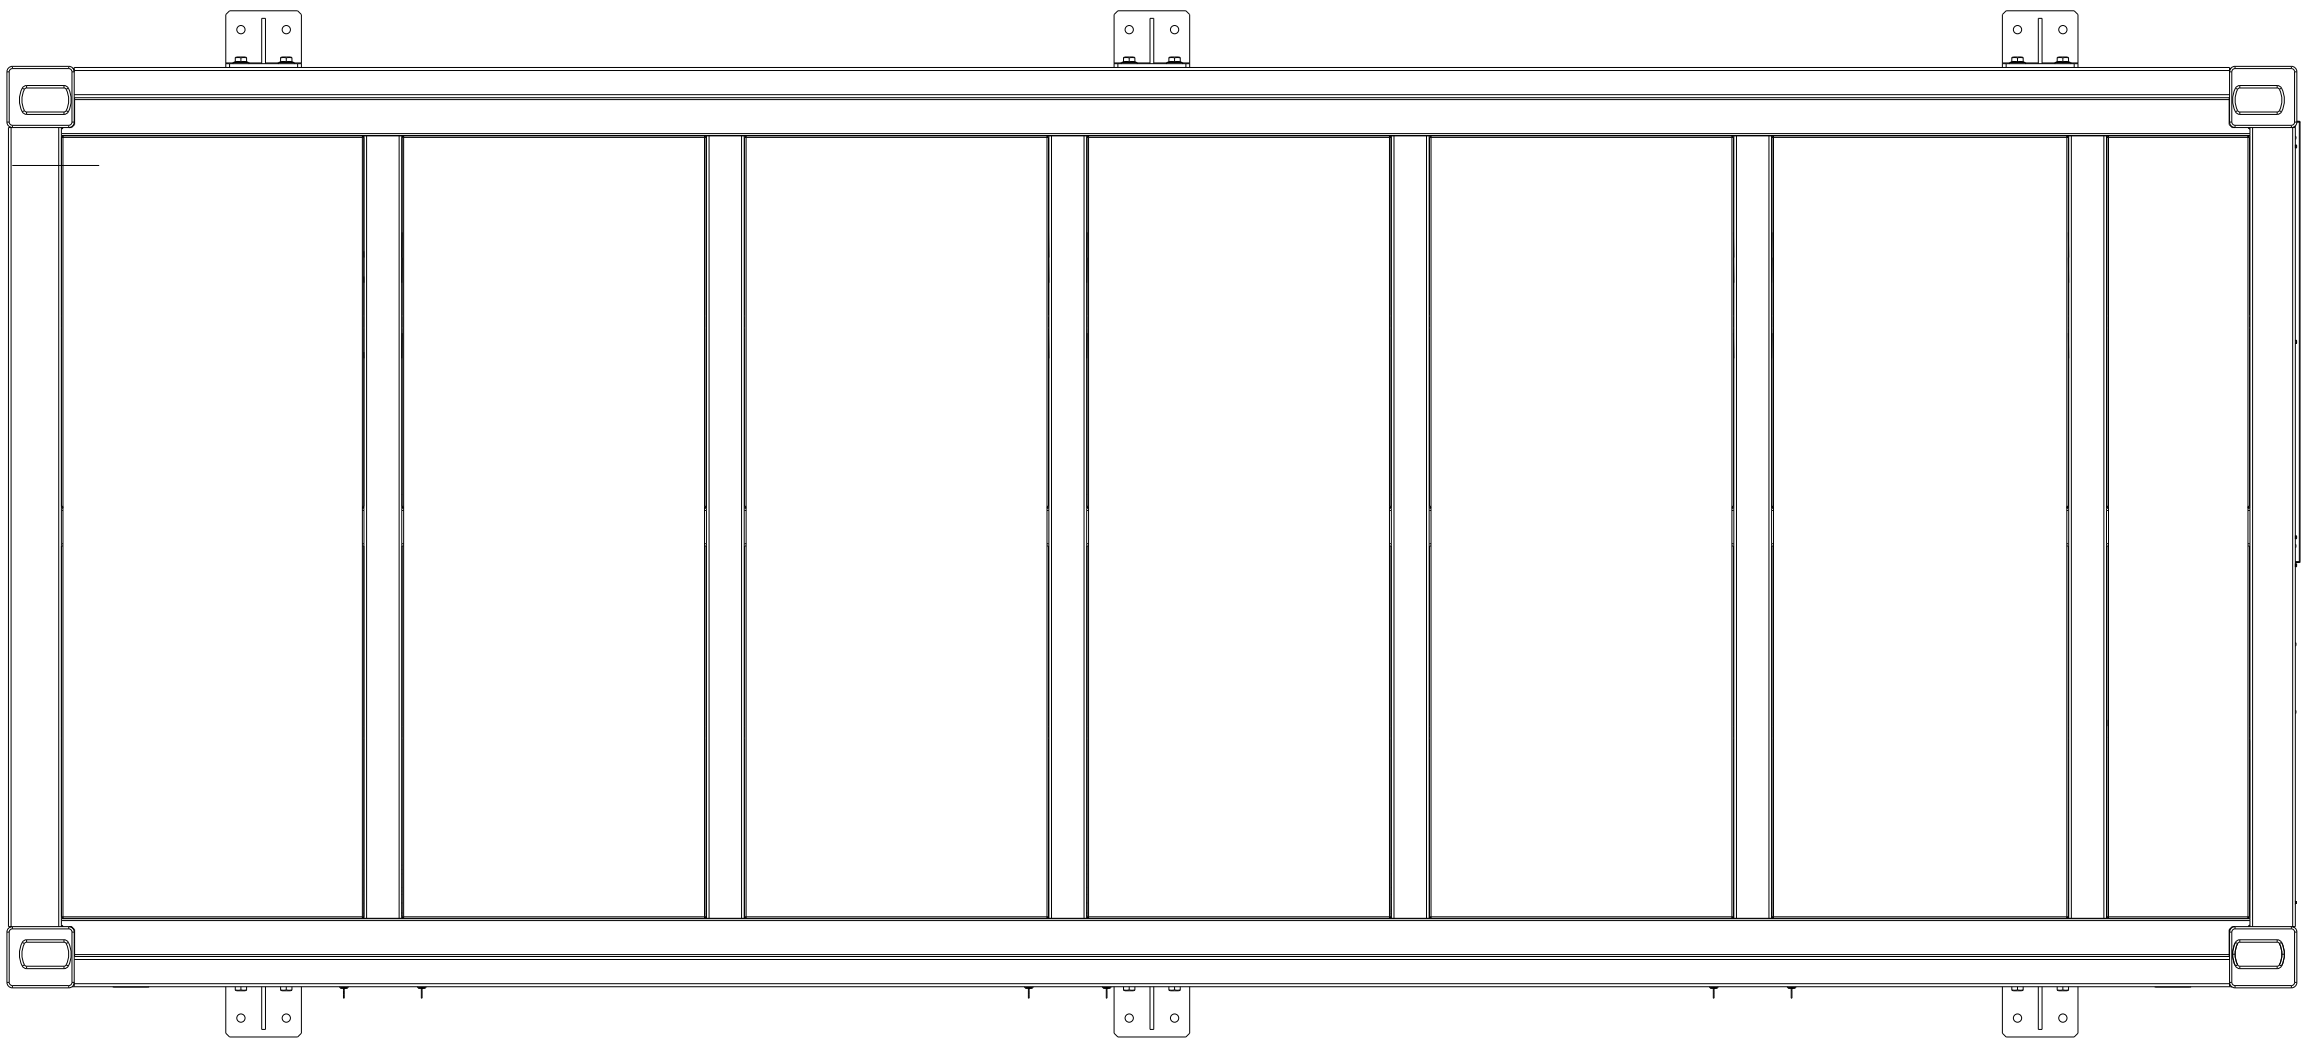

Top view

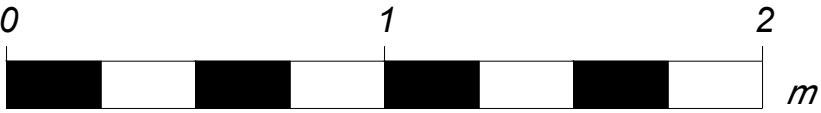

| | | | |
|------|-------------|------------|-------------|
| Rev. | Description | Date | Responsible |
| R01 | First Issue | 2025-06-13 | AL |

This document and its contents are confidential and it is intended solely for the use of the recipient(s) to whom it is addressed.
All content, including drawings, designs, and other materials, are the intellectual property of Elements Green Trent Ltd.
Any unauthorised use or distribution of this document without the prior written consent of Elements Green Trent Ltd (company number 13065207) is strictly prohibited.
Registered Office: 1 Half Moon Street, London, England, W1J 7AY

Figure 5.14
Illustrative BESS Elevations

Illustrative Purposes Only

Drawing No. **UK003-PV-ENG-0-460-R00-5.14**

| | | | | | | |
|-------------|-------------|------------|-------|---------------|--------------|-------|
| Designed by | Approved by | Date | Scale | Dimensions in | Paper Size | Sheet |
| AL | OC | 2025-06-13 | 1:20 | m | A1 (841x594) | 1/1 |