



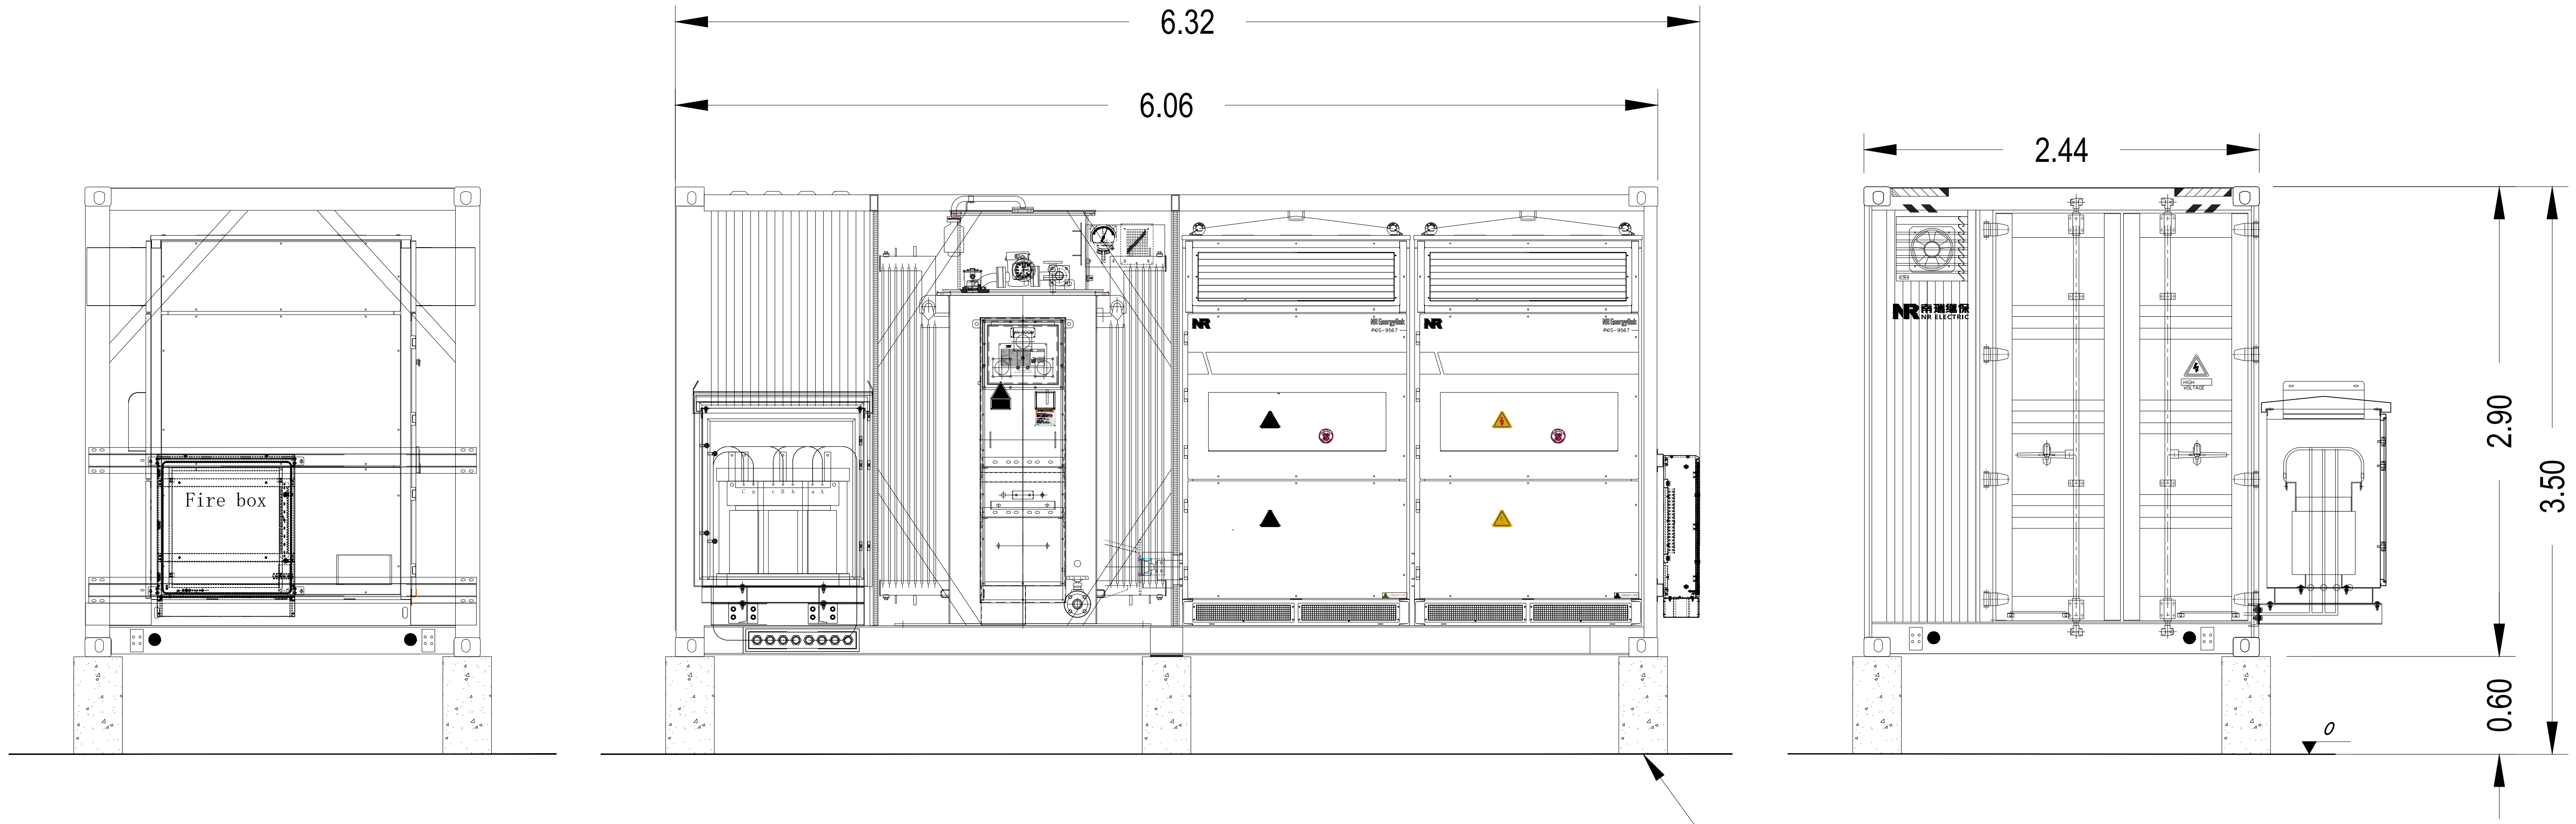


Right view

Front view

Left view

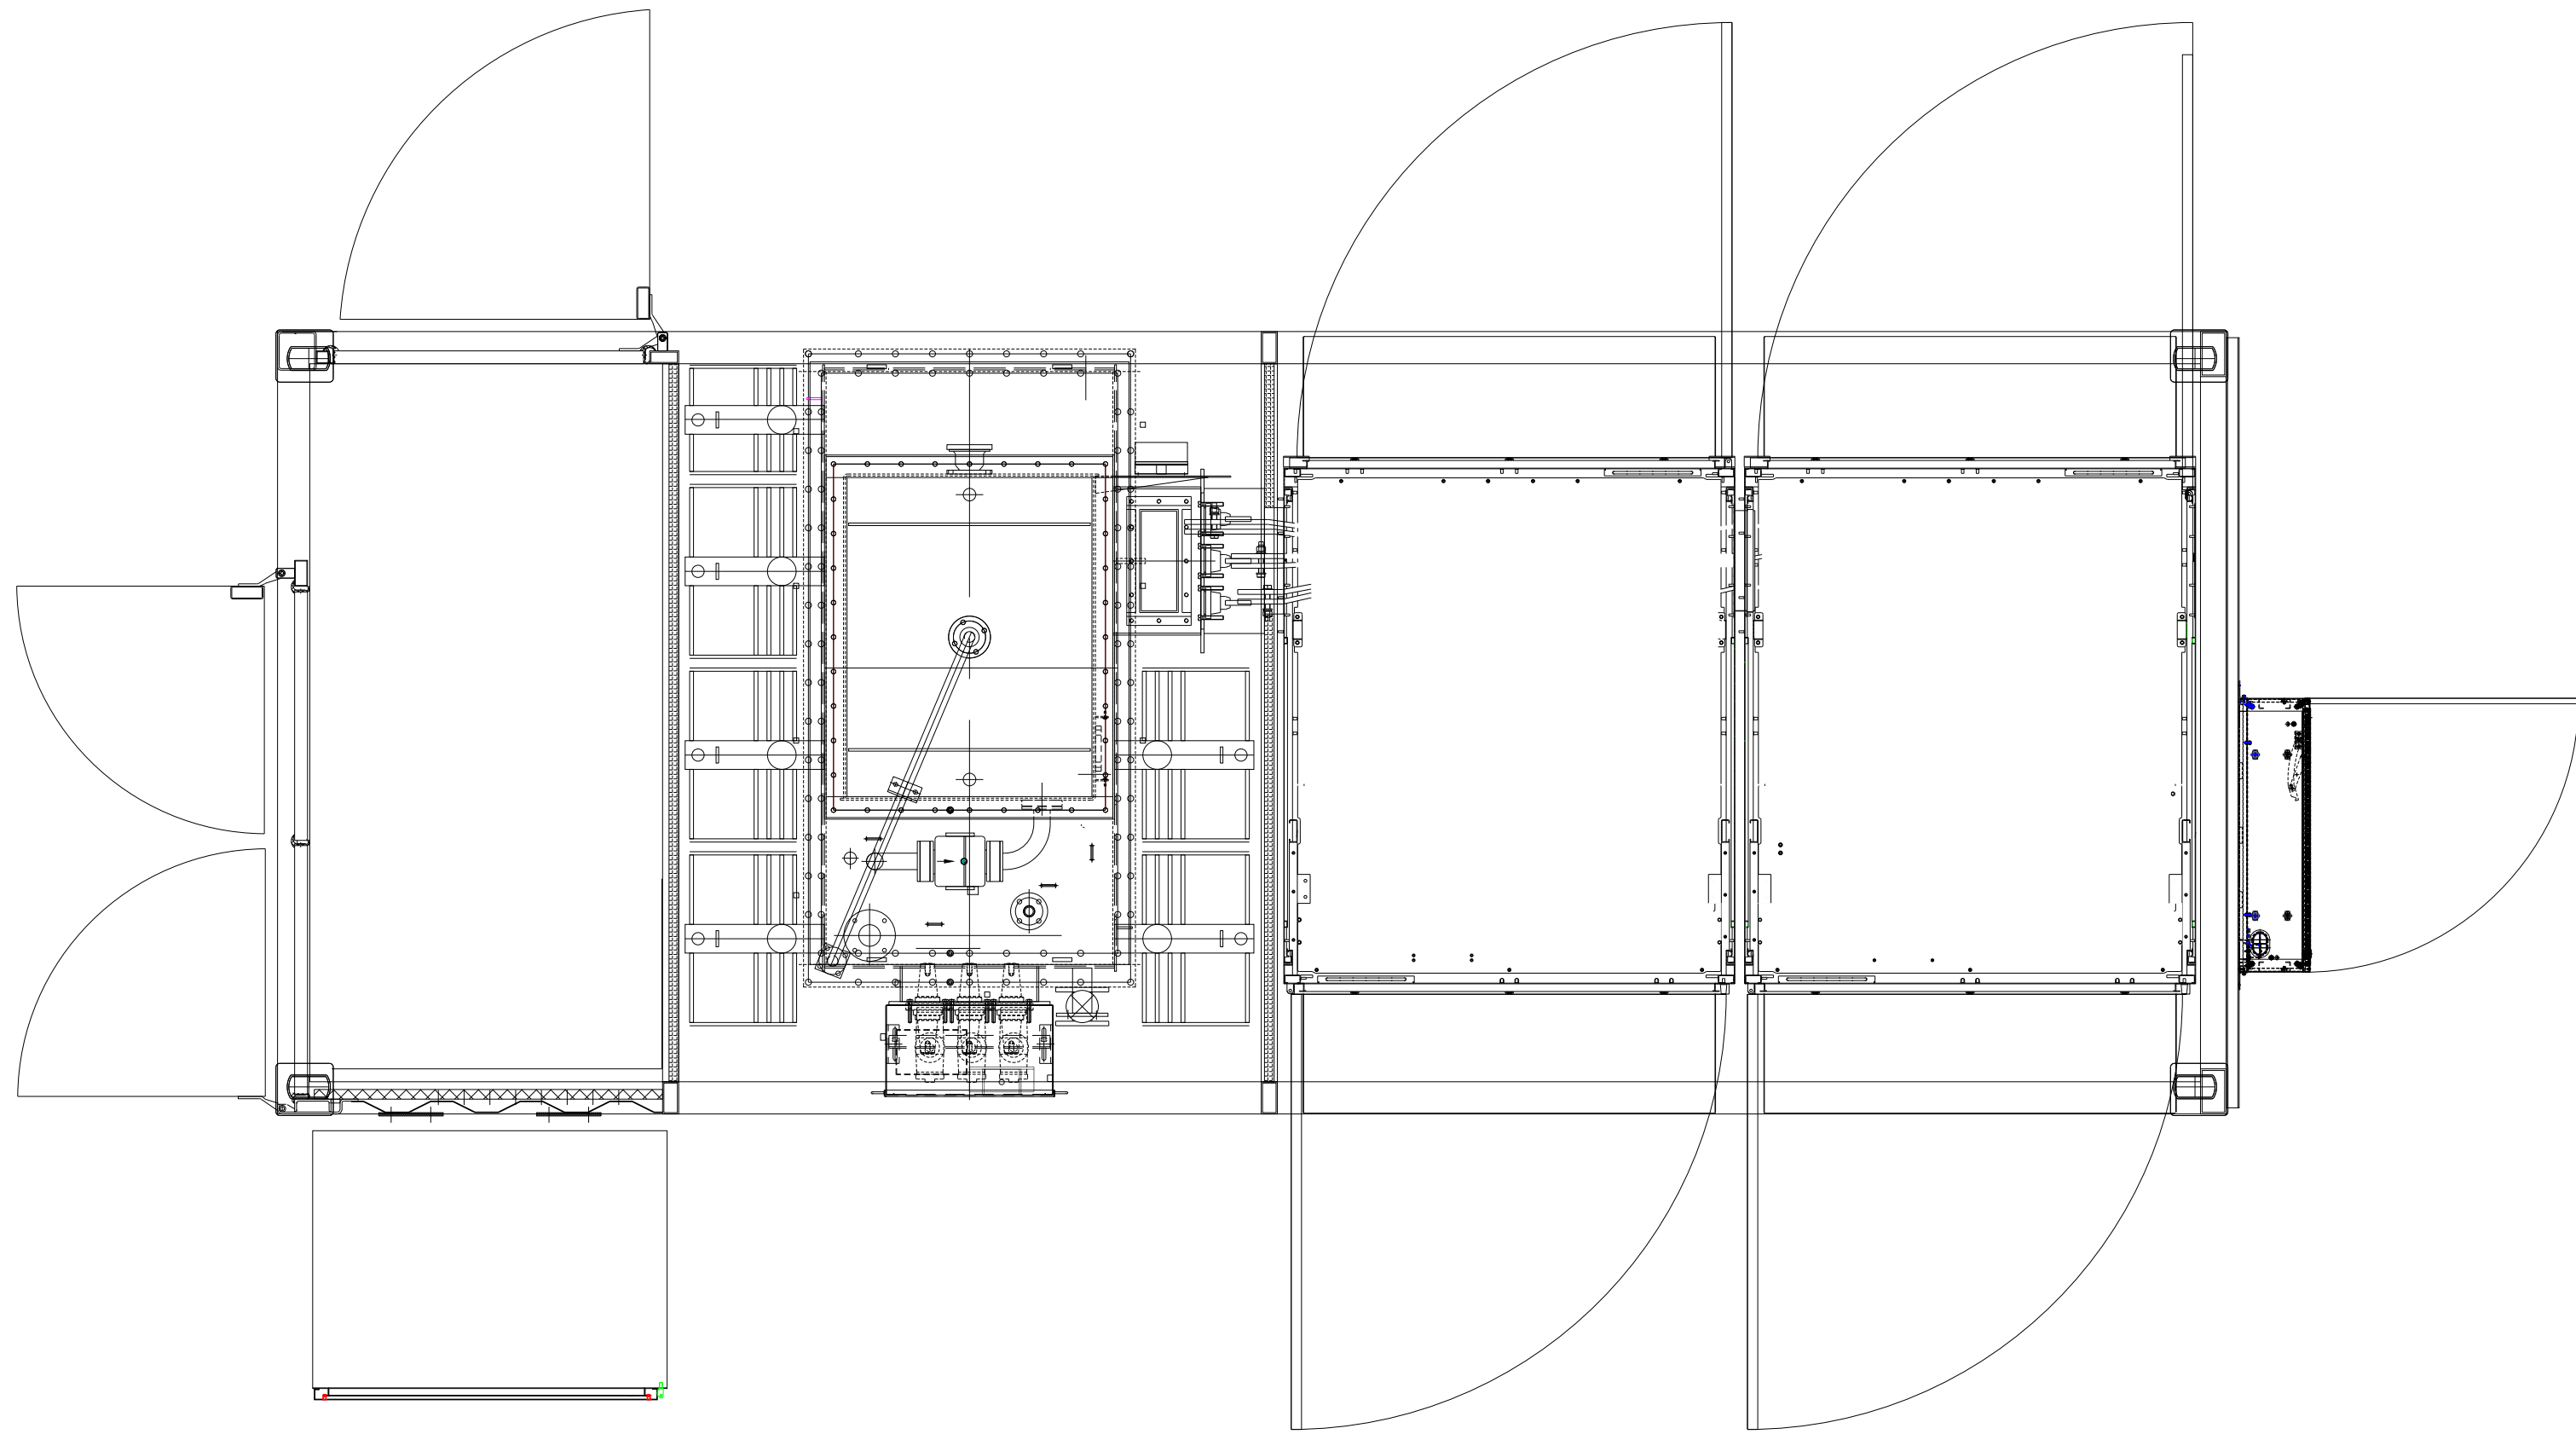


Top view

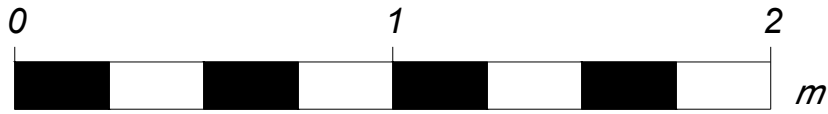

Rev.	Description	Date	Responsible
R01	First Issue	2025-06-13	AL

This document and its contents are confidential and it is intended solely for the use of the recipient(s) to whom it is addressed.
All content, including drawings, designs, and other materials, are the intellectual property of Elements Green Trent Ltd.
Any unauthorised use or distribution of this document without the prior written consent of Elements Green Trent Ltd (company number 13062071) is strictly prohibited.
Registered Office: 1 Half Moon Street, London, England, W1J 7AY

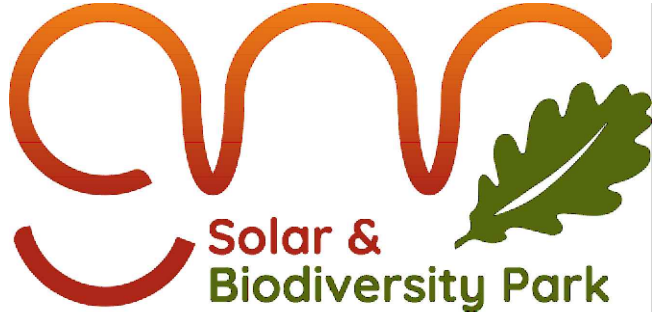

Drawing Title
**Figure 5.15
Illustrative Power Conversion Systems (PCS) Elevations**

Drawing No.
UK003-PV-ENG-0-460-R00-5.15

Designed by AL	Approved by OC	Date 2025-06-13	Scale 1:20	Dimensions in m	Paper Size A1 (841x594)	Sheet 1/1
--------------------------	--------------------------	---------------------------	----------------------	---------------------------	-----------------------------------	---------------------