


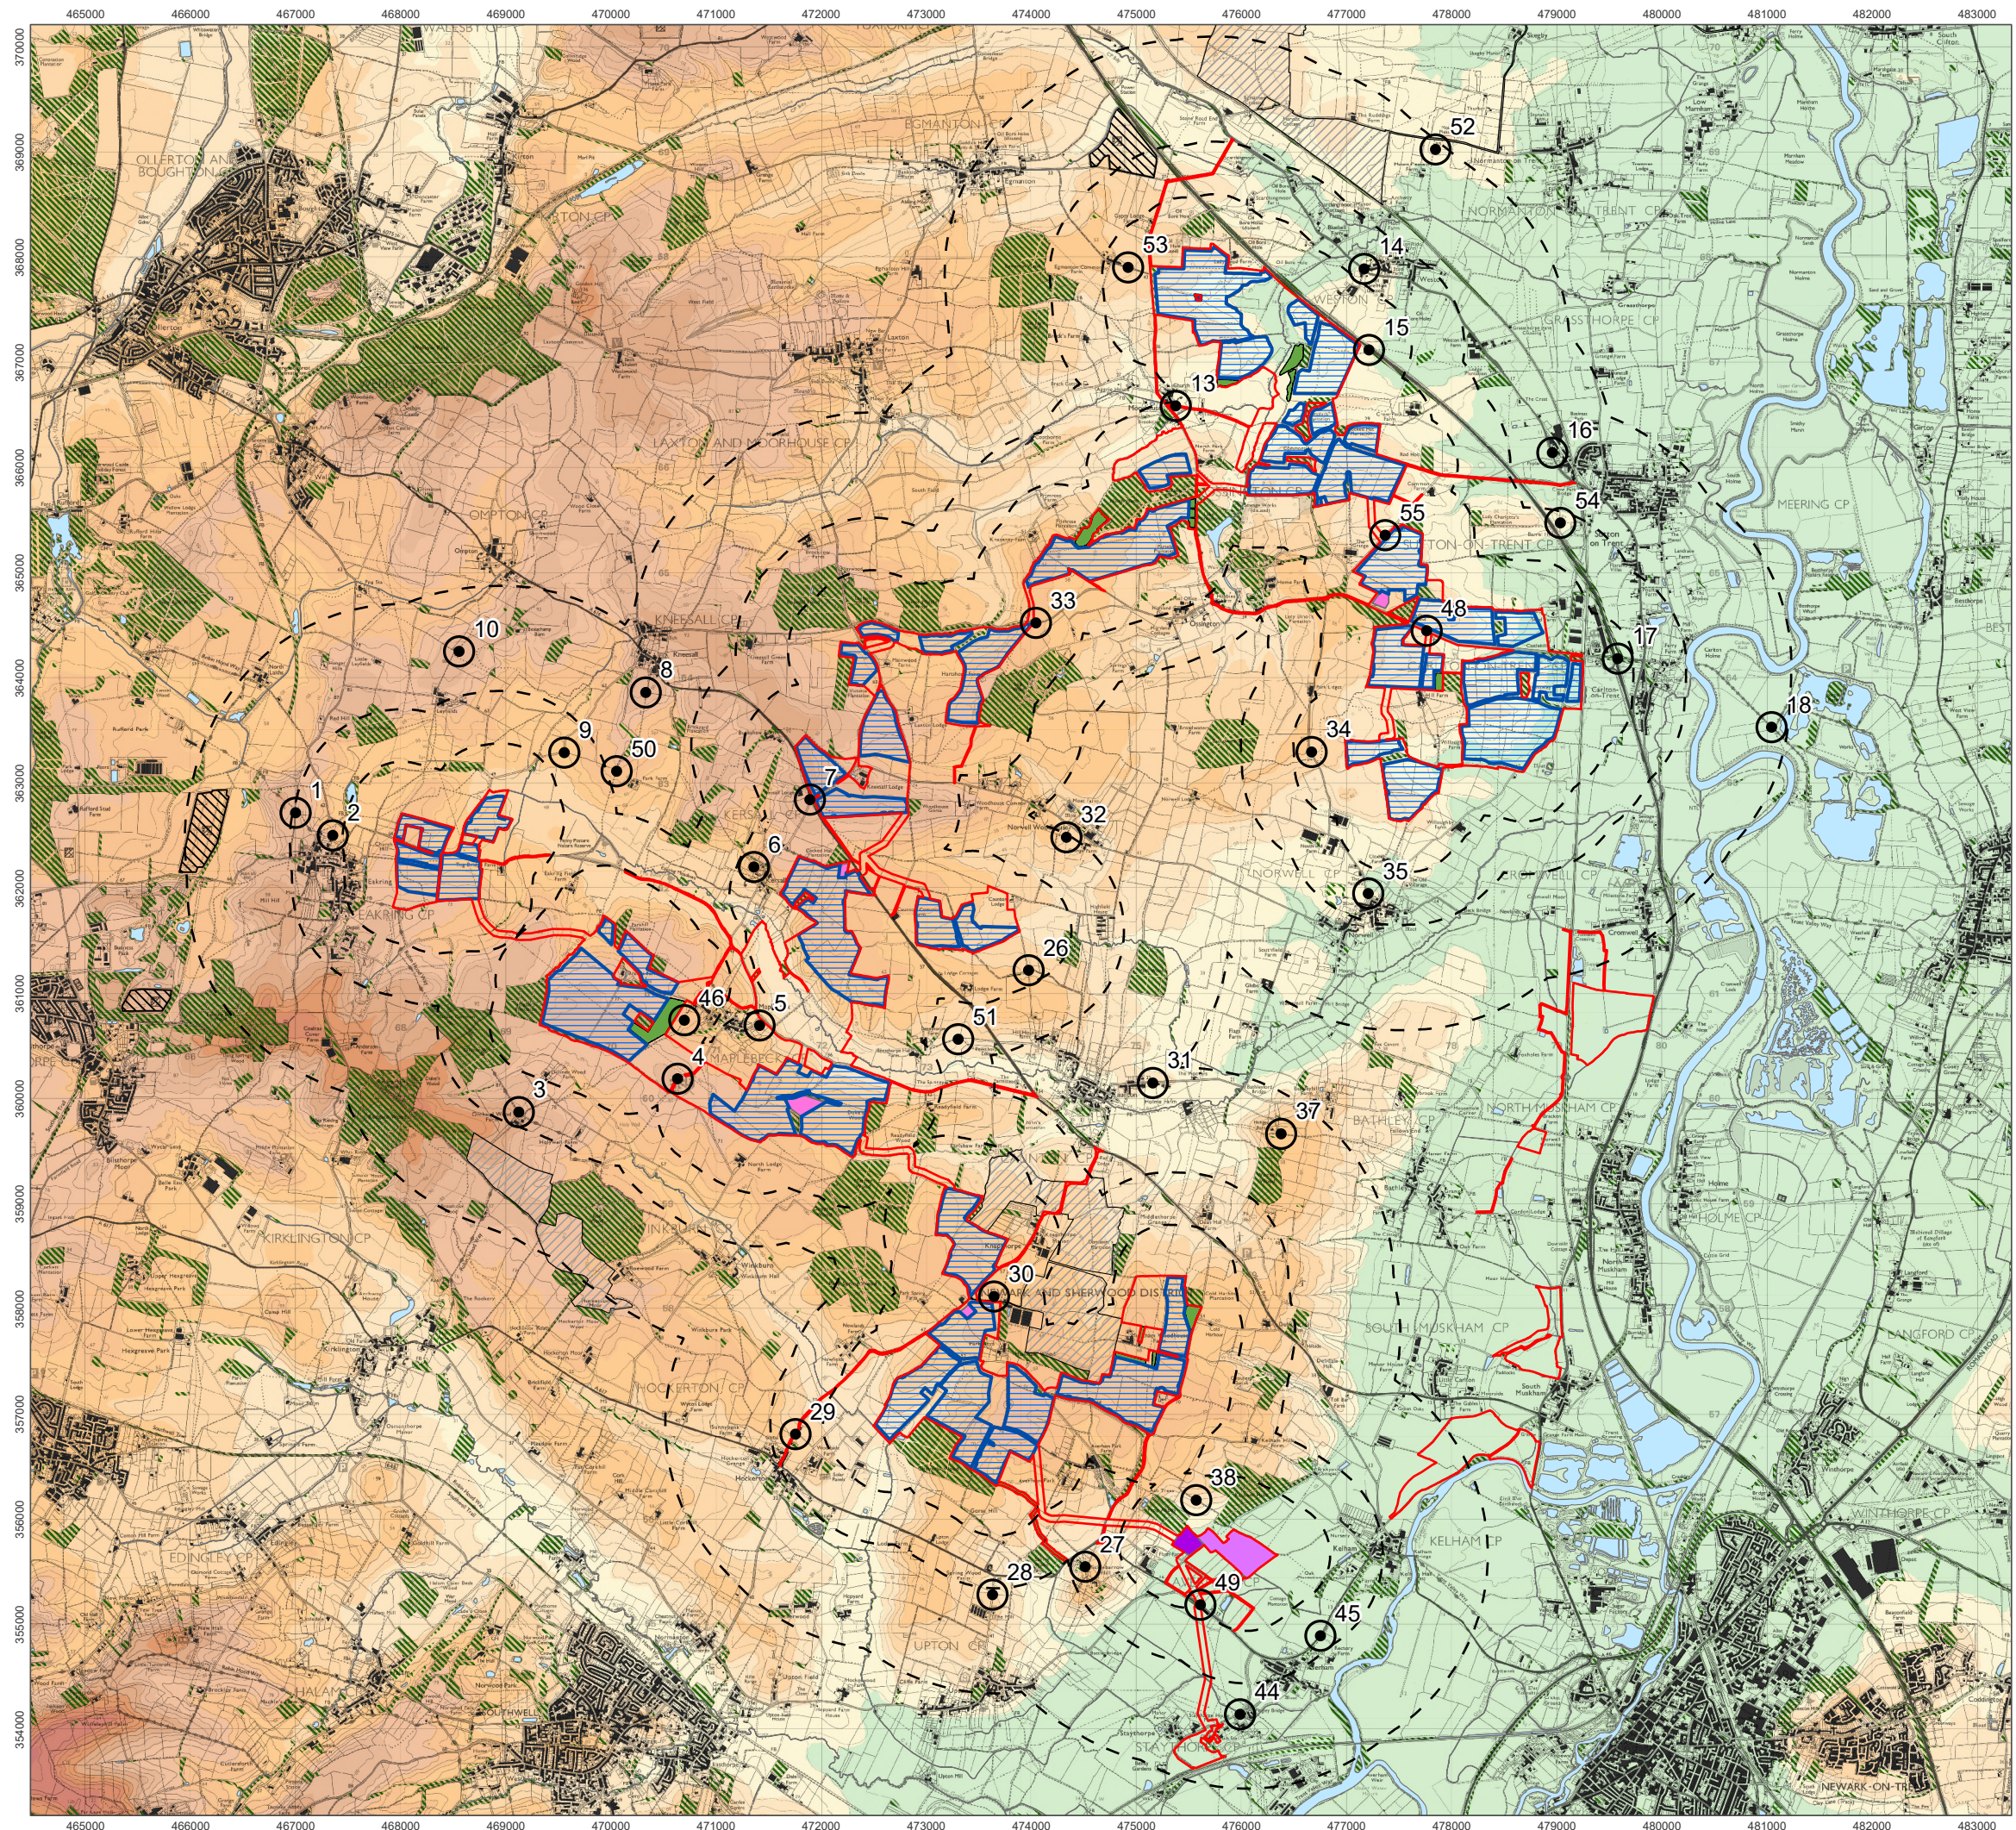

Proposed Development

- Order Limits
- Solar Areas
- 400 kV Substation
- BESS
- Intermediate Substations
- Proposed Woodland
- Distance from Solar Arrays, Substations and BESS Area (0.5, 1, 2 km)
- Viewpoints

Landcover

- Buildings
- Woodland
- Water
- Operational Solar Farms
- Consented Solar Farms

Elevation (AOD)

- | | |
|-------------|-----------|
| 151 - 160 m | 61 - 70 m |
| 141 - 150 m | 51 - 60 m |
| 131 - 140 m | 41 - 50 m |
| 121 - 130 m | 31 - 40 m |
| 111 - 120 m | 21 - 30 m |
| 101 - 110 m | 11 - 20 m |
| 91 - 100 m | 1 - 10 m |
| 81 - 90 m | <0 m |
| 71 - 80 m | |

1:62,000 Scale @ A3

0 0.5 1 2 km



ABS-0014-002 v1

Date: 24/06/2025

Topography and Landcover Figure 7.2

Great North Road Solar and Biodiversity Park Environmental Statement