


- Order Limits
- 300 m Construction Noise Study Area
- Noise Sensitive Receptors within 300 m of the Order Limits
- Area exceeding 65 dB LAeq,t during hardstanding construction activities
- Construction Compounds
- Internal Tarmac Roads
- Internal Temporary Roads
- Internal Stone Roads
- Works Numbers**
- Works No. 4 Substations
- Works No. 5A BESS
- Works No. 5B 400kV Substation




Ref: 026-ES-12.2 Date: 20/06/2025

**Assessment of Noise during
Hardstanding Construction Activities
Figure 12.2NE**

**Great North Road Solar and
Biodiversity Park
Environmental Statement**

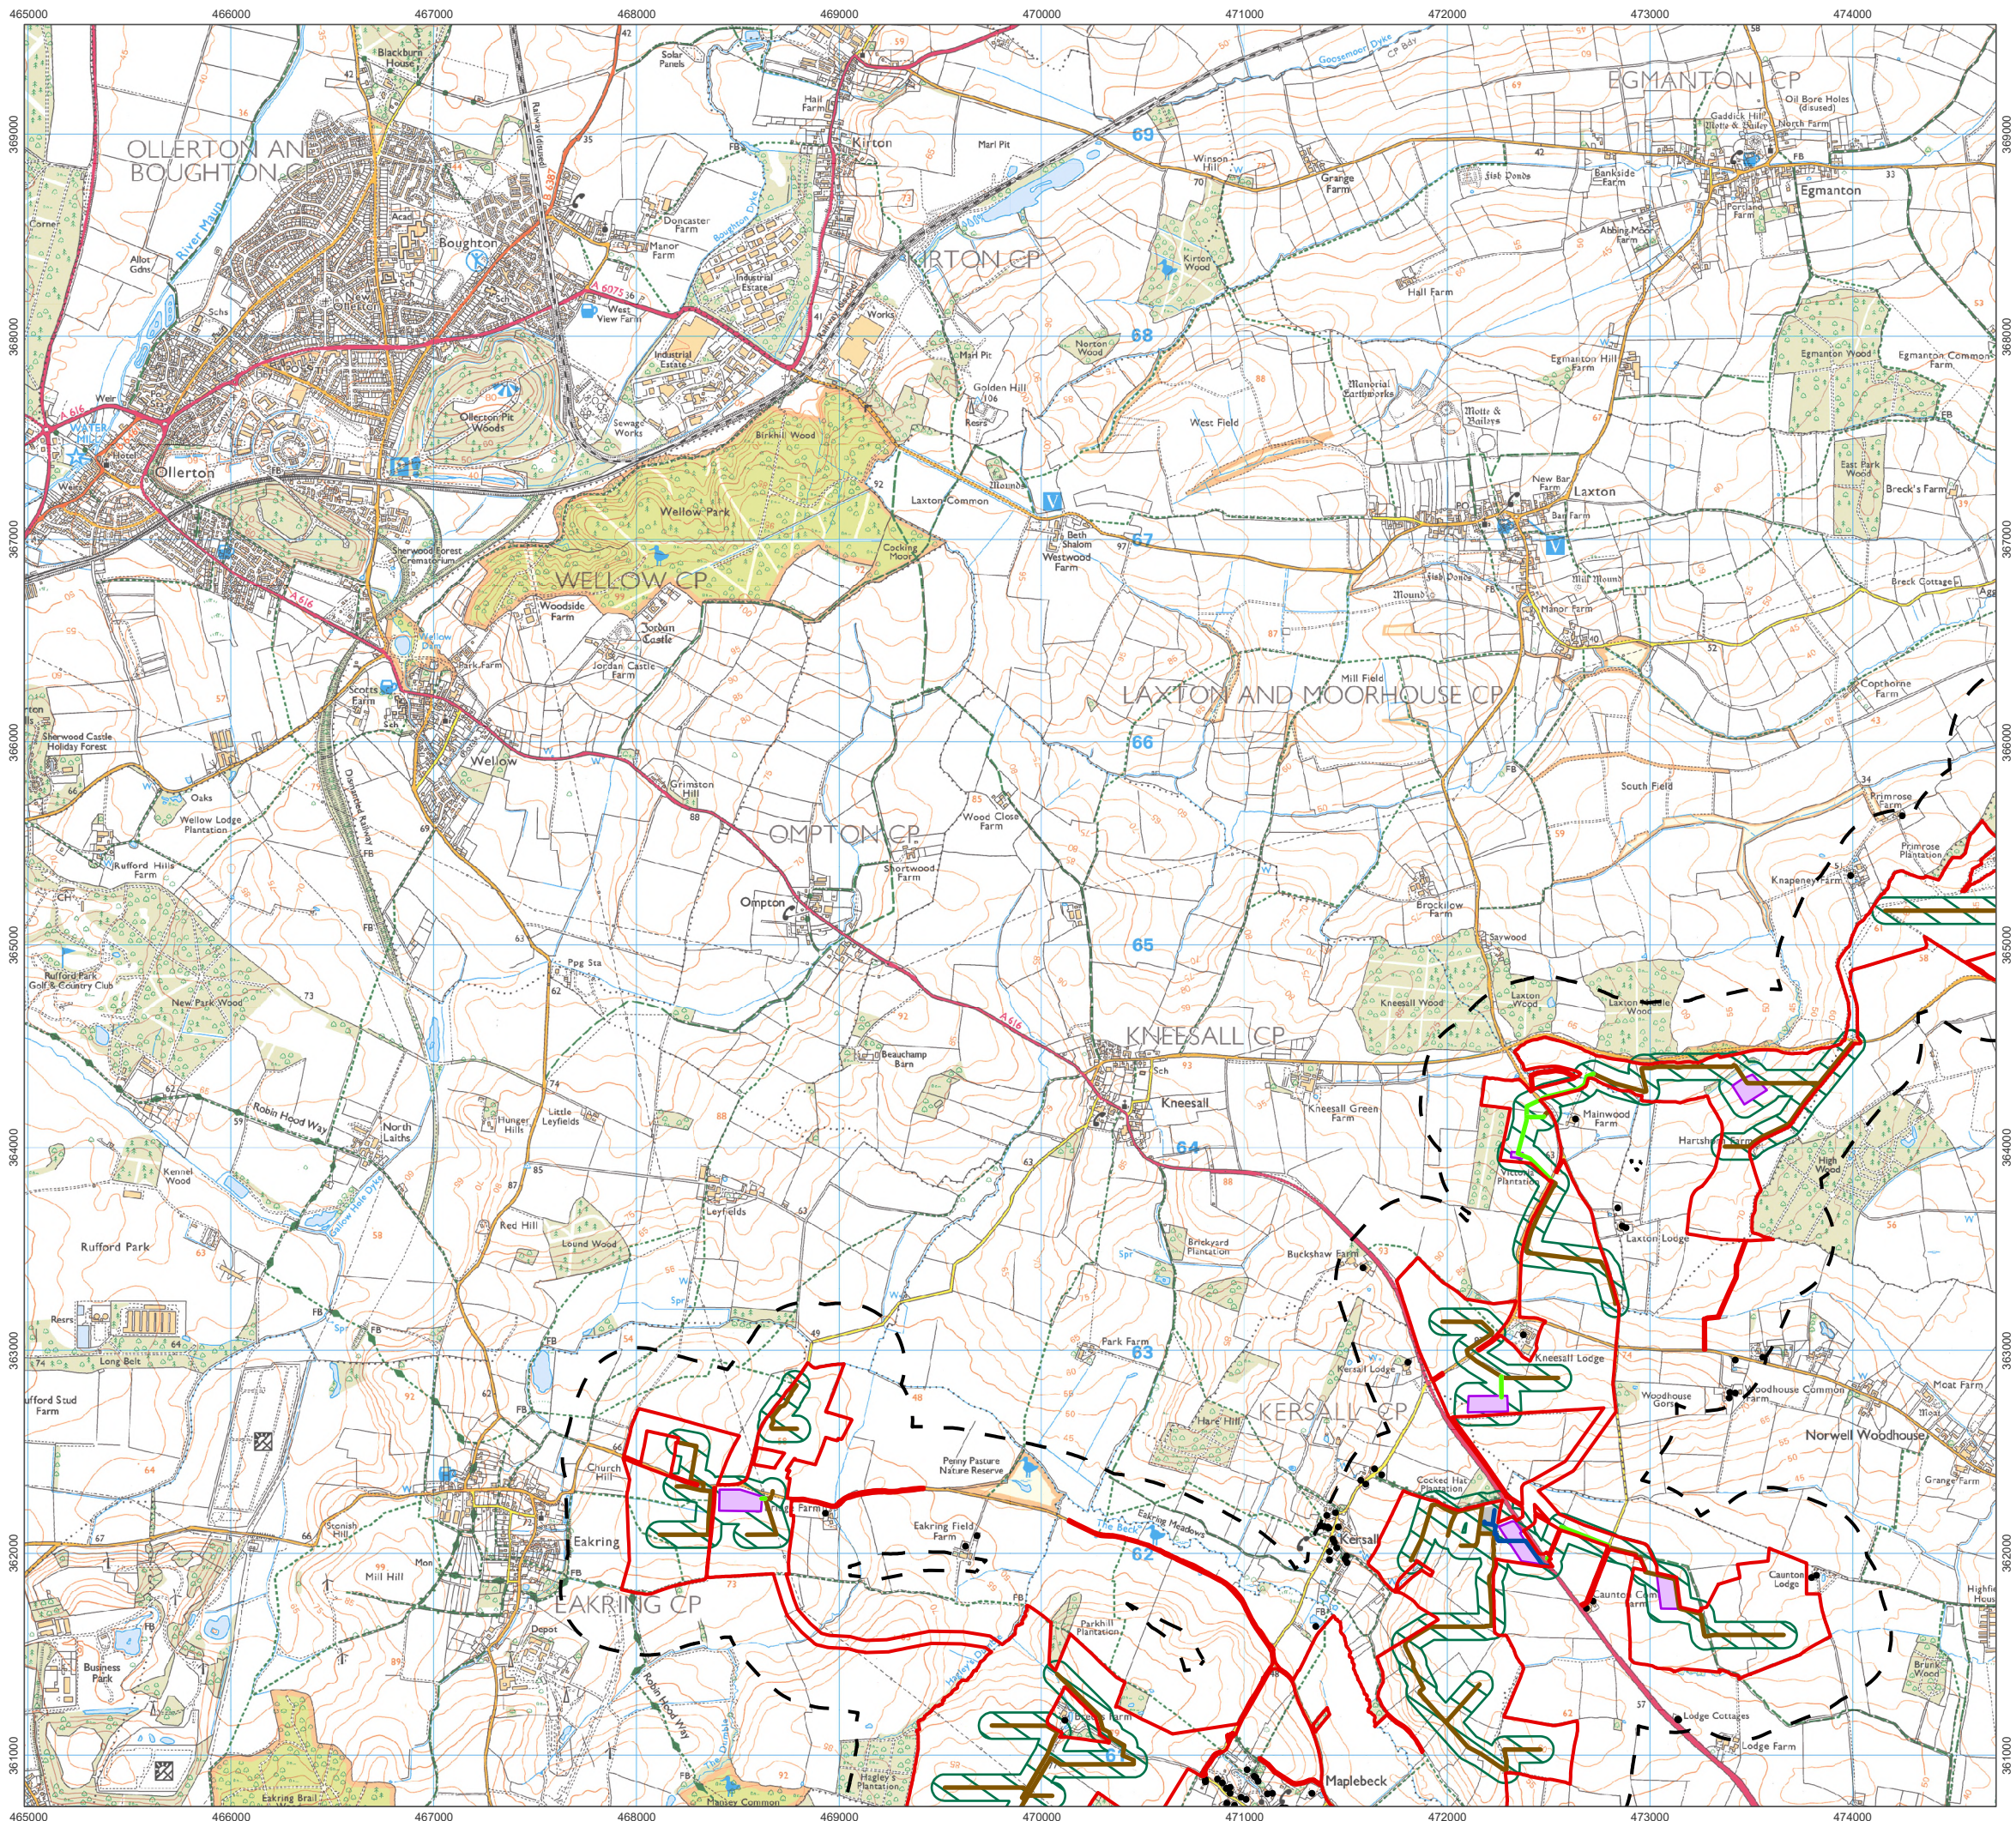

- Order Limits
- 300 m Construction Noise Study Area
- Noise Sensitive Receptors within 300 m of the Order Limits
- Area exceeding 65 dB LAeq,t during hardstanding construction activities
- Construction Compounds
- Internal Tarmac Roads
- Internal Temporary Roads
- Internal Stone Roads
- Works Numbers**
 - Works No. 4 Substations
 - Works No. 5A BESS
 - Works No. 5B 400kV Substation

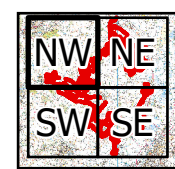


1:32,000 Scale @ A3
0 0.25 0.5 1 km


Ref: 026-ES-12.2 Date: 20/06/2025

**Assessment of Noise during
Hardstanding Construction Activities
Figure 12.2NW**

**Great North Road Solar and
Biodiversity Park
Environmental Statement**

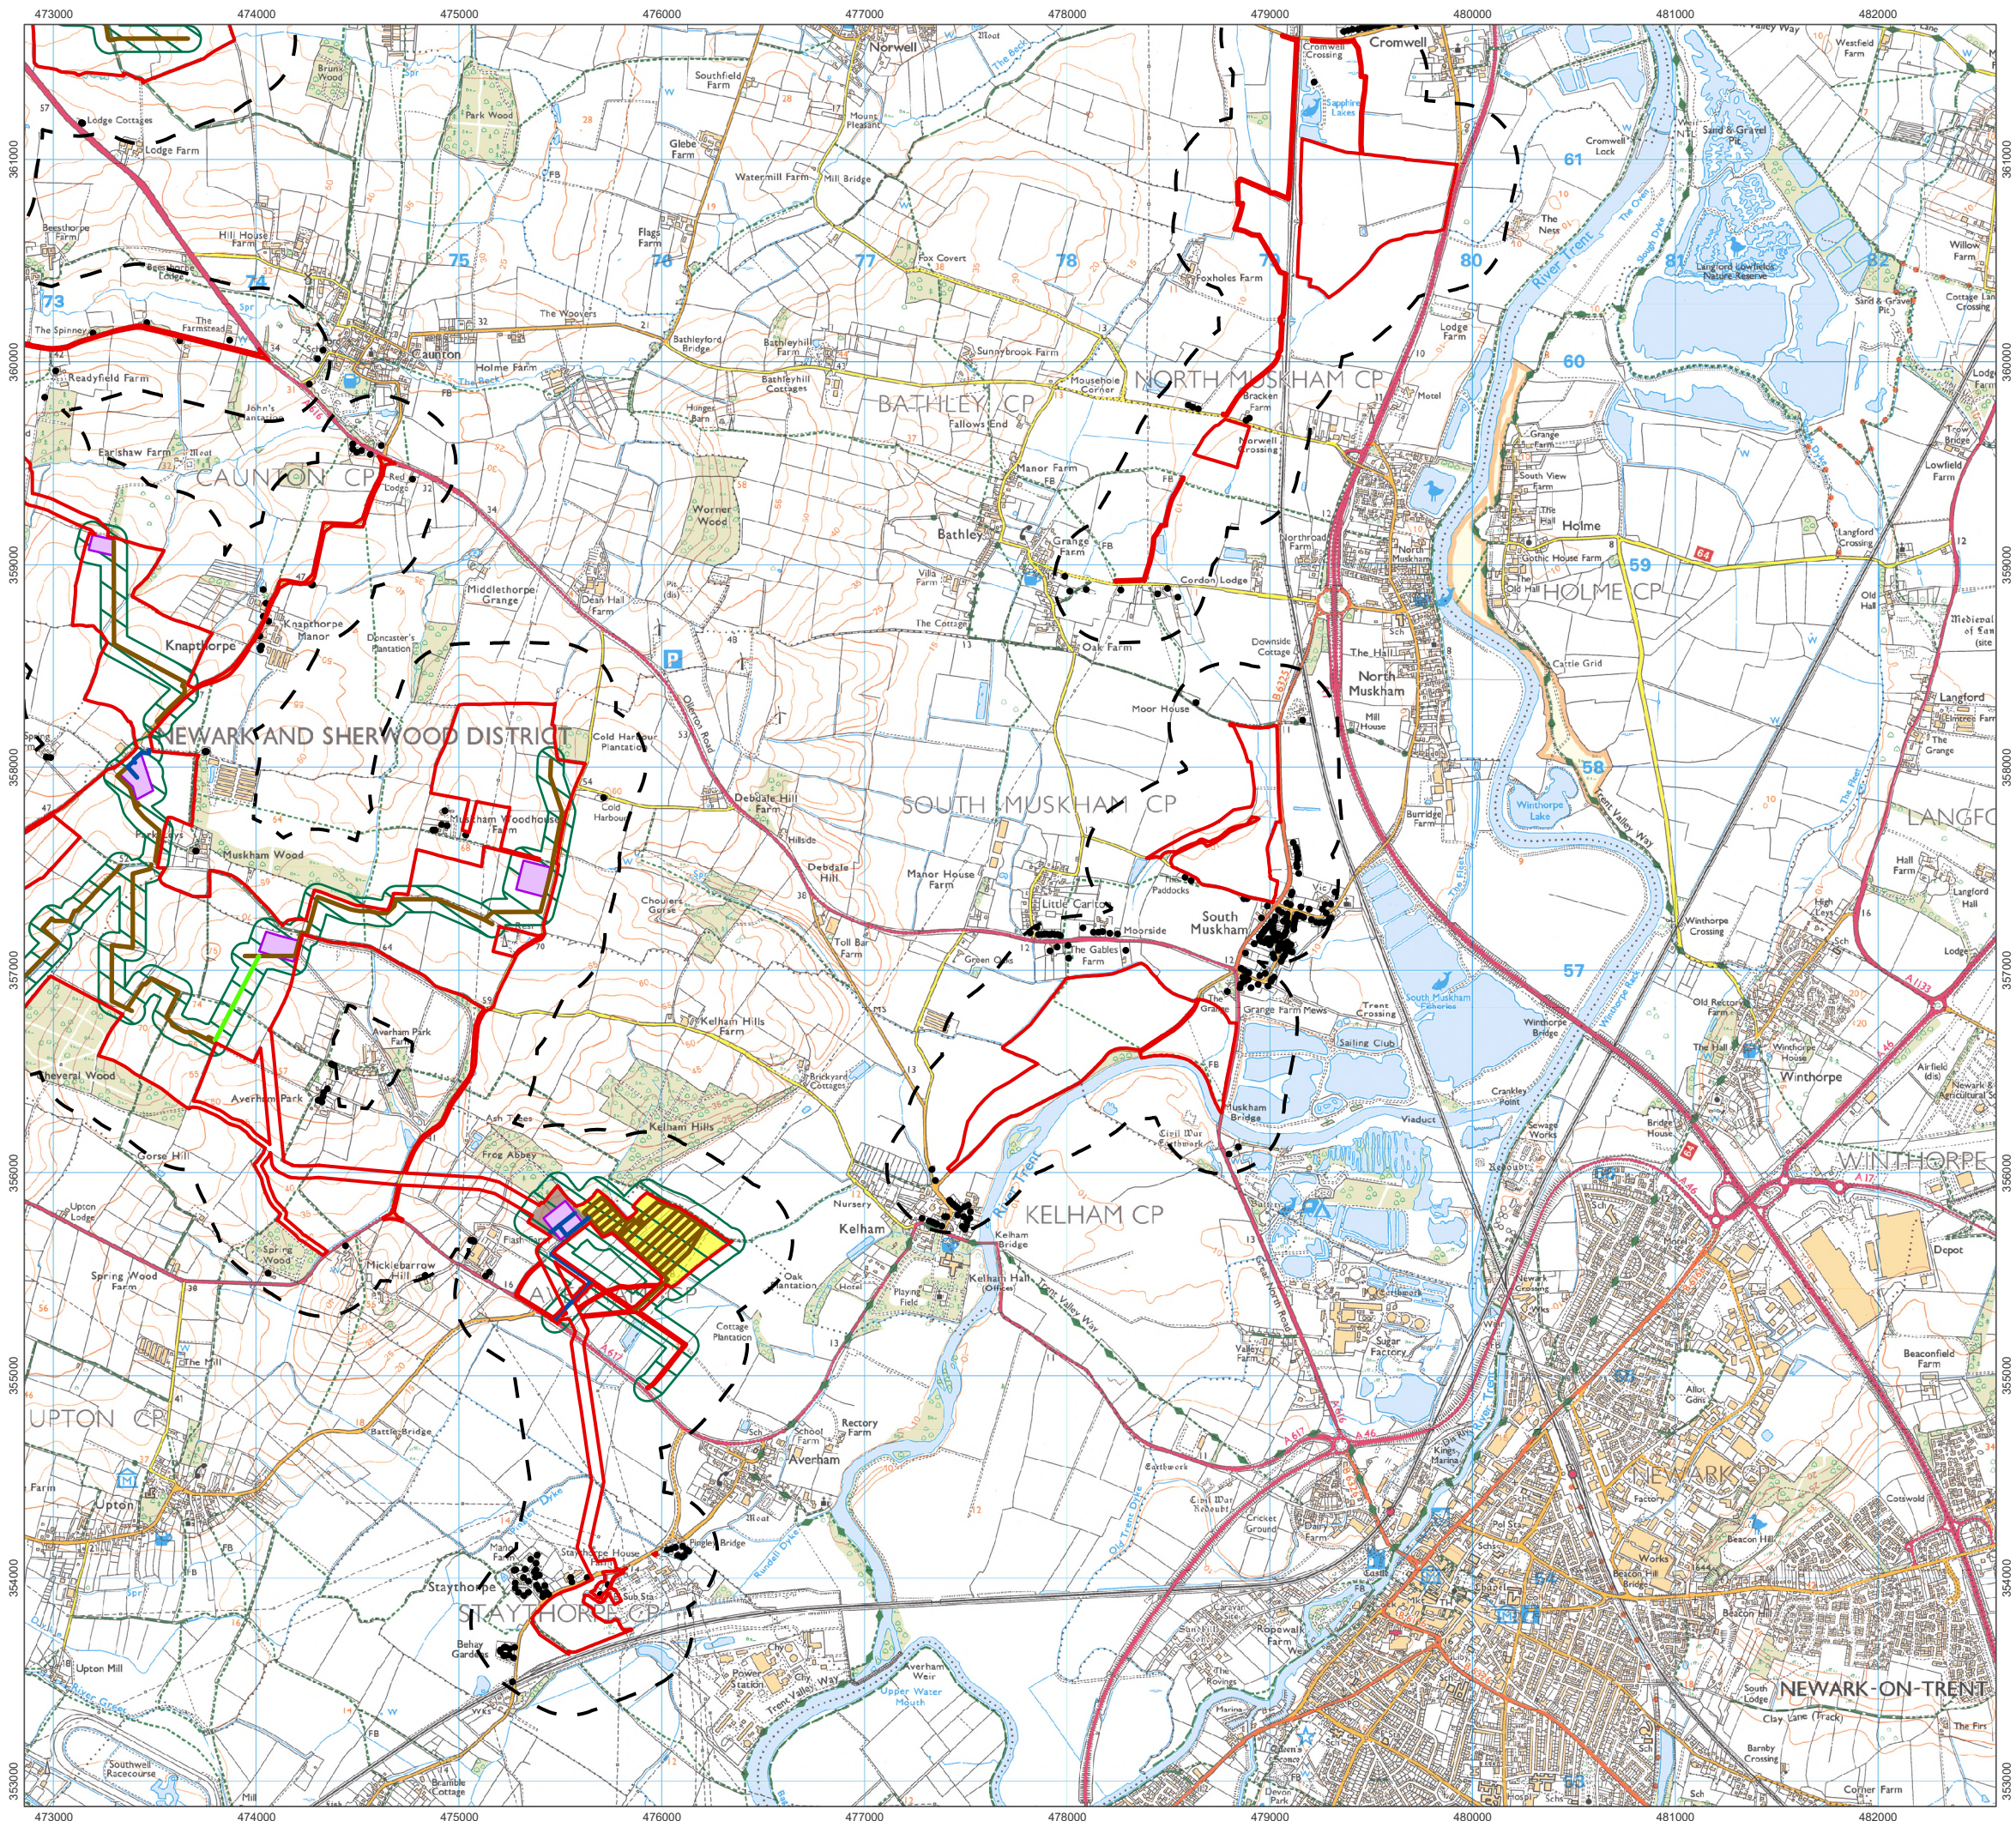


- Order Limits
- 300 m Construction Noise Study Area
- Noise Sensitive Receptors within 300 m of the Order Limits
- Area exceeding 65 dB LAeq,t during hardstanding construction activities
- Construction Compounds
- Internal Tarmac Roads
- Internal Temporary Roads
- Internal Stone Roads
- Works Numbers**
 - Works No. 4 Substations
 - Works No. 5A BESS
 - Works No. 5B 400kV Substation

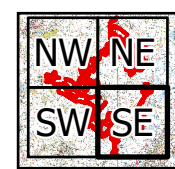


Ref: 026-ES-12.2 Date: 20/06/2025

**Assessment of Noise during
Hardstanding Construction Activities
Figure 12.2SE**

**Great North Road Solar and
Biodiversity Park
Environmental Statement**

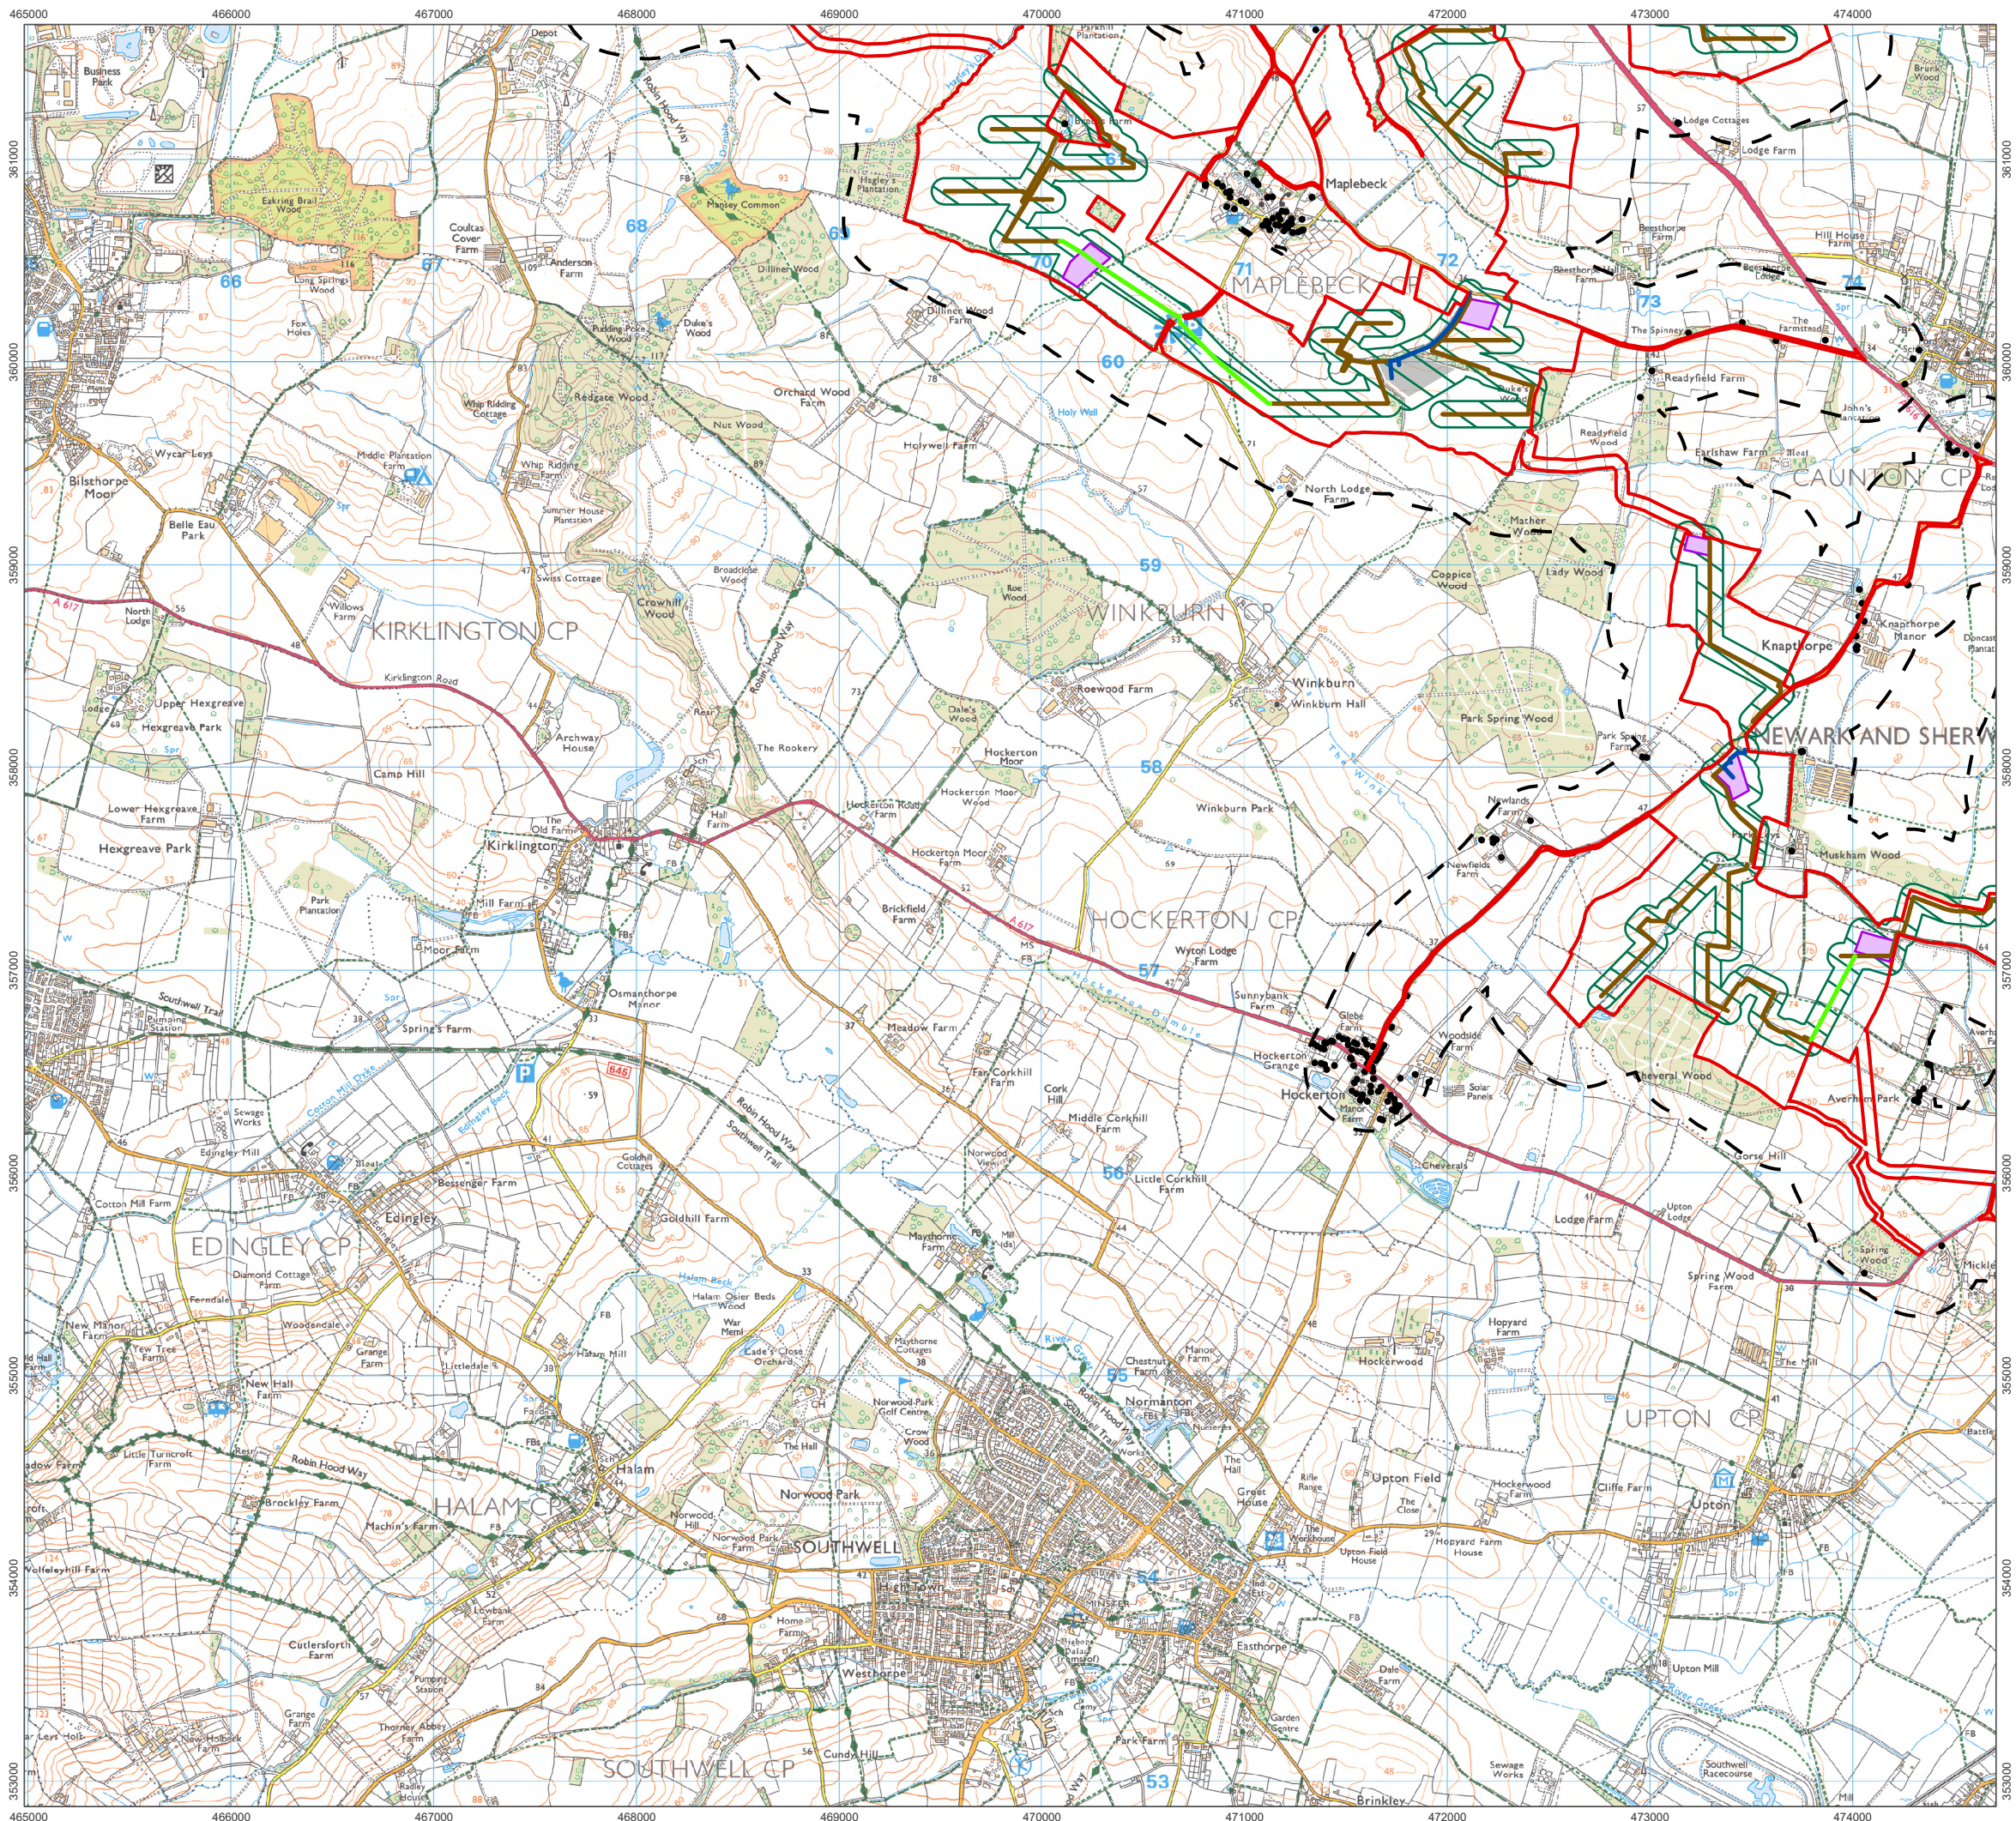

- Order Limits
- 300 m Construction Noise Study Area
- Noise Sensitive Receptors within 300 m of the Order Limits
- Area exceeding 65 dB LAeq,t during hardstanding construction activities
- Construction Compounds
- Internal Tarmac Roads
- Internal Temporary Roads
- Internal Stone Roads
- Works Numbers**
- Works No. 4 Substations
- Works No. 5A BESS
- Works No. 5B 400kV Substation

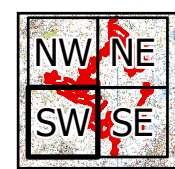

1:32,000 Scale @ A3

0 0.25 0.5 1 km

Ref: 026-ES-12.2 Date: 20/06/2025

**Assessment of Noise during
Hardstanding Construction Activities
Figure 12.2SW**

**Great North Road Solar and
Biodiversity Park
Environmental Statement**