




- KEY:
- ORDER LIMITS (OUTSIDE OF LINE DENOTES BOUNDARY)
 - EXISTING ACCESS TRACK TO BE UPGRADED WHERE REQUIRED
 - ACCESS TRACK
 - EXISTING WATERCOURSE CROSSING TO BE UPGRADED WHERE REQUIRED
 - VEHICULAR WATERCOURSE CROSSING
 - PEDESTRIAN WATERCOURSE CROSSING
 - SOLAR PV ARRAY
 - INVERTER / TRANSFORMER STATION AREA
 - HARDSTAND
 - SUBSTATION COMPOUND
 - BESS COMPOUND
 - ATTENUATION BASIN
 - SWALE
 - CABLE CORRIDOR (50m WIDE)
 - CABLE CORRIDOR AND/OR SOLAR PV ARRAY
 - PERIMETER FENCE LINE
 - PERIMETER GATE
 - TEMPORARY CONSTRUCTION COMPOUND
 - EXISTING HEDGEROW GAP / WATERCOURSE USED FOR PROJECT ACCESS
 - PUBLIC RIGHT OF WAY (DEFINITIVE MAP)
 - PROPOSED PERMISSIVE PATH
 - BIODIVERSITY MITIGATION AREA
 - SITE ENTRANCE VISIBILITY SPLAY

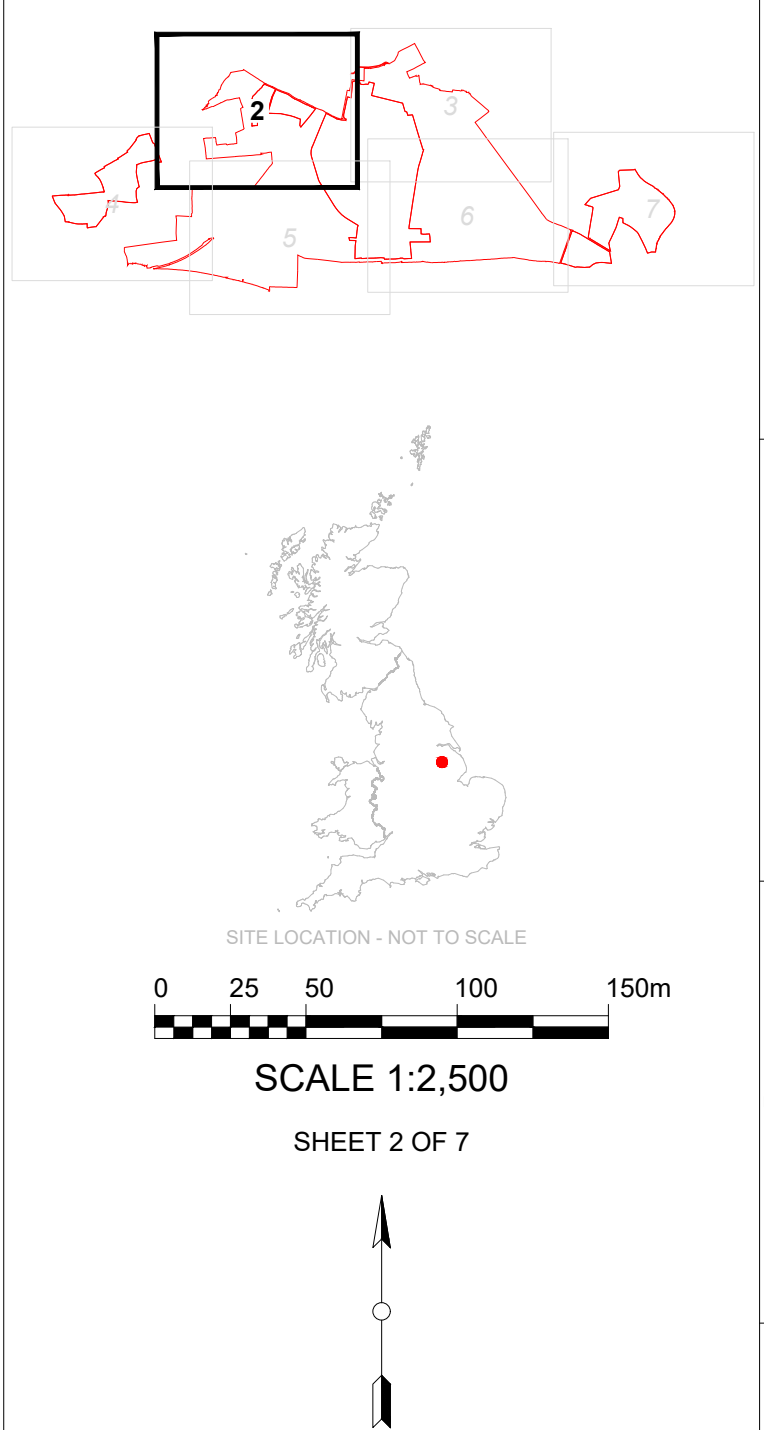


5	FG	JW	CC	2025-01-04	Amended as per PWS comments
4	FG	DC	JW	2025-05-02	Scale bar added
3	FG	DC	JW	2025-04-17	Construction compound, biodiversity areas added Project drawing files updated
2	FG	DC	CC	2025-03-17	Design freeze issues
1	FG	DC	CC	2025-03-17	Design freeze issues
ISSUE		ISSUED BY	DATE	REVISION NOTES	
PURPOSE		PERMITTING		COORDINATES	
SCALE		1:2,500	@ A0	DATUM	
LAYOUT DWS		N/A		LAYOUT NO.	
PROJECT TITLE		STEEPLE RENEWABLES PROJECT			
DRAWING TITLE		2.6 - SITE LAYOUT			
RES DRAWING NUMBER		04954-RES-LAY-DR-PT-004			
THIS DRAWING IS THE PROPERTY OF REGENERATION ENERGY SYSTEMS LIMITED AND NO REPRODUCTION MAY BE MADE IN WHOLE OR IN PART WITHOUT PERMISSION		REV			
5		5			
RES		BEAUFORT COURT, EQUUS FARM LANE, WIGSTON LANCASHIRE, L20 9JH TEL: +44 (0) 1924 280000 WWW.RES-GROUP.COM			

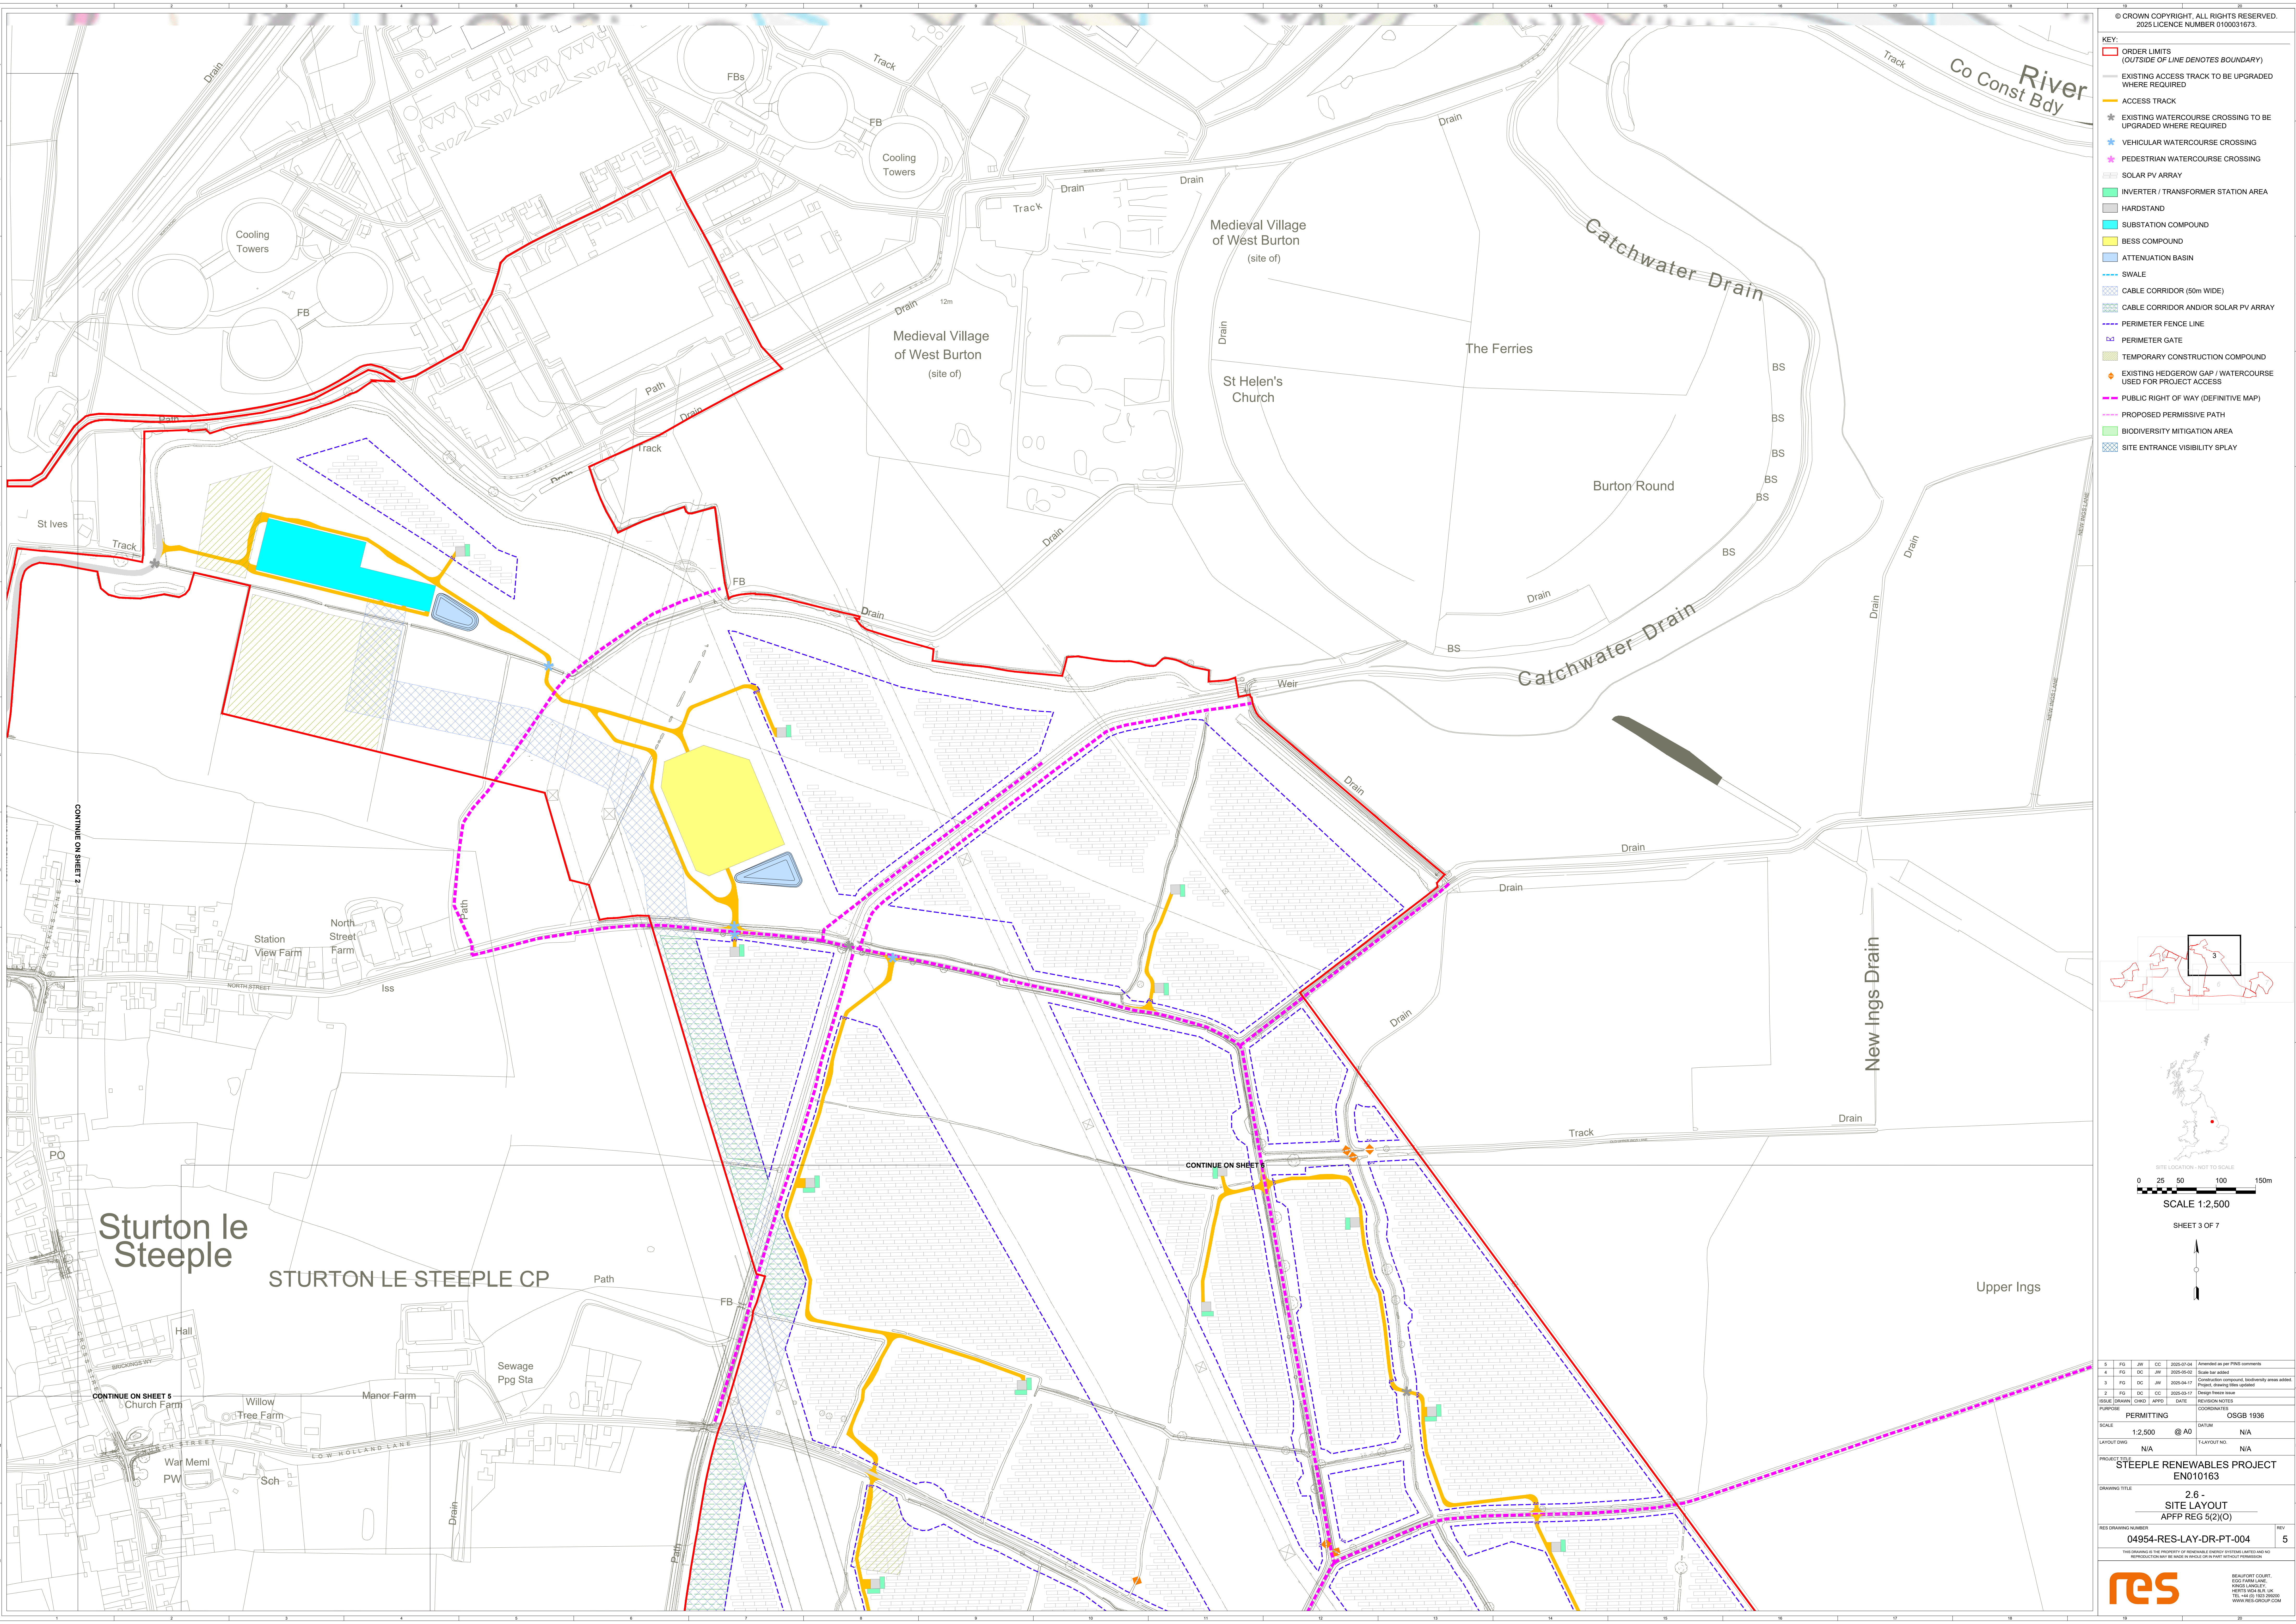


- © CROWN COPYRIGHT, ALL RIGHTS RESERVED.
2025 LICENCE NUMBER 0100031673.
- KEY:
- ORDER LIMITS
(OUTSIDE OF LINE DENOTES BOUNDARY)
 - EXISTING ACCESS TRACK TO BE UPGRADED
WHERE REQUIRED
 - ACCESS TRACK
 - EXISTING WATERCOURSE CROSSING TO BE
UPGRADED WHERE REQUIRED
 - VEHICULAR WATERCOURSE CROSSING
 - PEDESTRIAN WATERCOURSE CROSSING
 - SOLAR PV ARRAY
 - INVERTER / TRANSFORMER STATION AREA
 - HARDSTAND
 - SUBSTATION COMPOUND
 - BESS COMPOUND
 - ATTENUATION BASIN
 - SWALE
 - CABLE CORRIDOR (50m WIDE)
 - CABLE CORRIDOR AND/OR SOLAR PV ARRAY
 - PERIMETER FENCE LINE
 - PERIMETER GATE
 - TEMPORARY CONSTRUCTION COMPOUND
 - EXISTING HEDGEROW GAP / WATERCOURSE
USED FOR PROJECT ACCESS
 - PUBLIC RIGHT OF WAY (DEFINITIVE MAP)
 - PROPOSED PERMISSIVE PATH
 - BIODIVERSITY MITIGATION AREA
 - SITE ENTRANCE VISIBILITY SPLAY


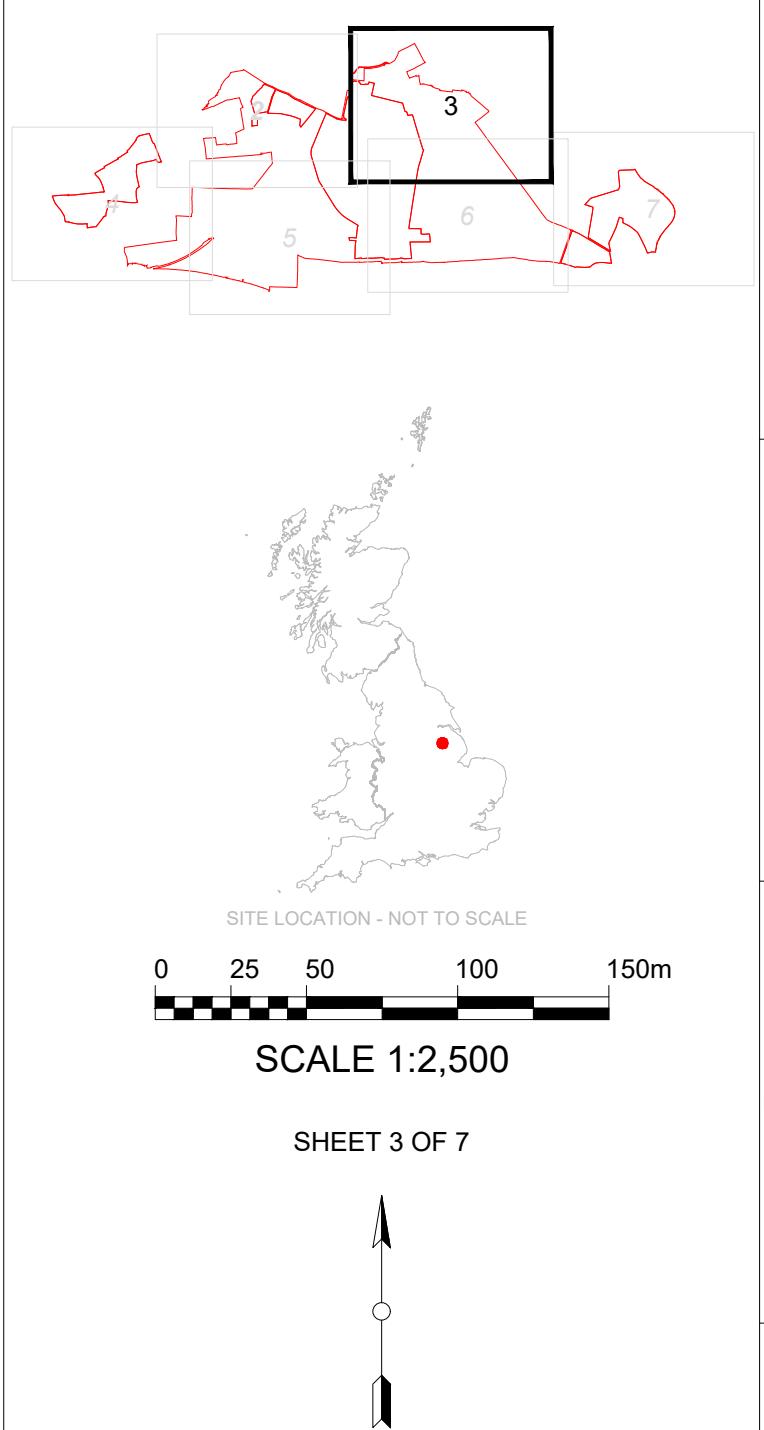


5	FG	JW	CC	2025-01-04	Amended as per PWS comments
4	FG	DC	JW	2025-05-02	Scale bar added
3	FG	DC	JW	2025-04-17	Construction compound biodiversity areas added Proposed drawing file created
2	FG	DC	JW	2025-03-17	Design freeze issues
1	FG	DC	JW	2025-03-17	REVISION NOTES
PURPOSE		PERMITTING		OSGB 1936	
SCALE		1:2,500		DATUM	
LAYOUT DWG		N/A		LAYOUT NO.	
PROJECT TITLE		STEEPLE RENEWABLES PROJECT		REV	
DRAWING TITLE		2.6 - SITE LAYOUT		5	
DRAWING NUMBER		04954-RES-LAY-DR-PT-004		REV	
THIS DRAWING IS THE PROPERTY OF RENEWABLE ENERGY SYSTEMS LIMITED AND NO REPRODUCTION MAY BE MADE IN WHOLE OR IN PART WITHOUT PERMISSION		RES GROUP		RES GROUP	

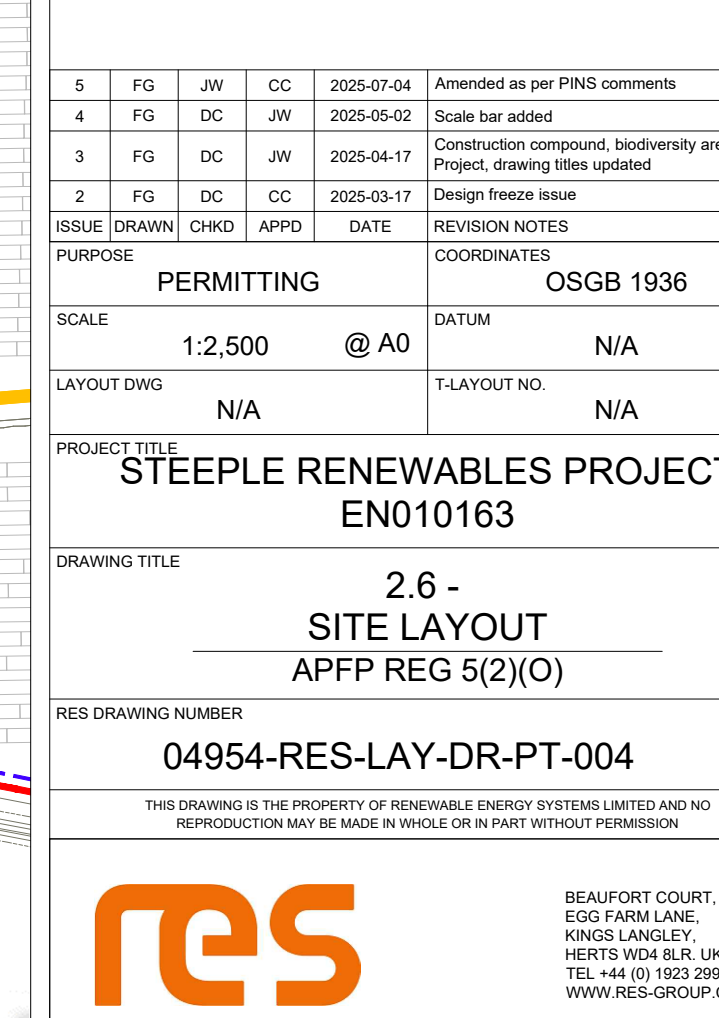

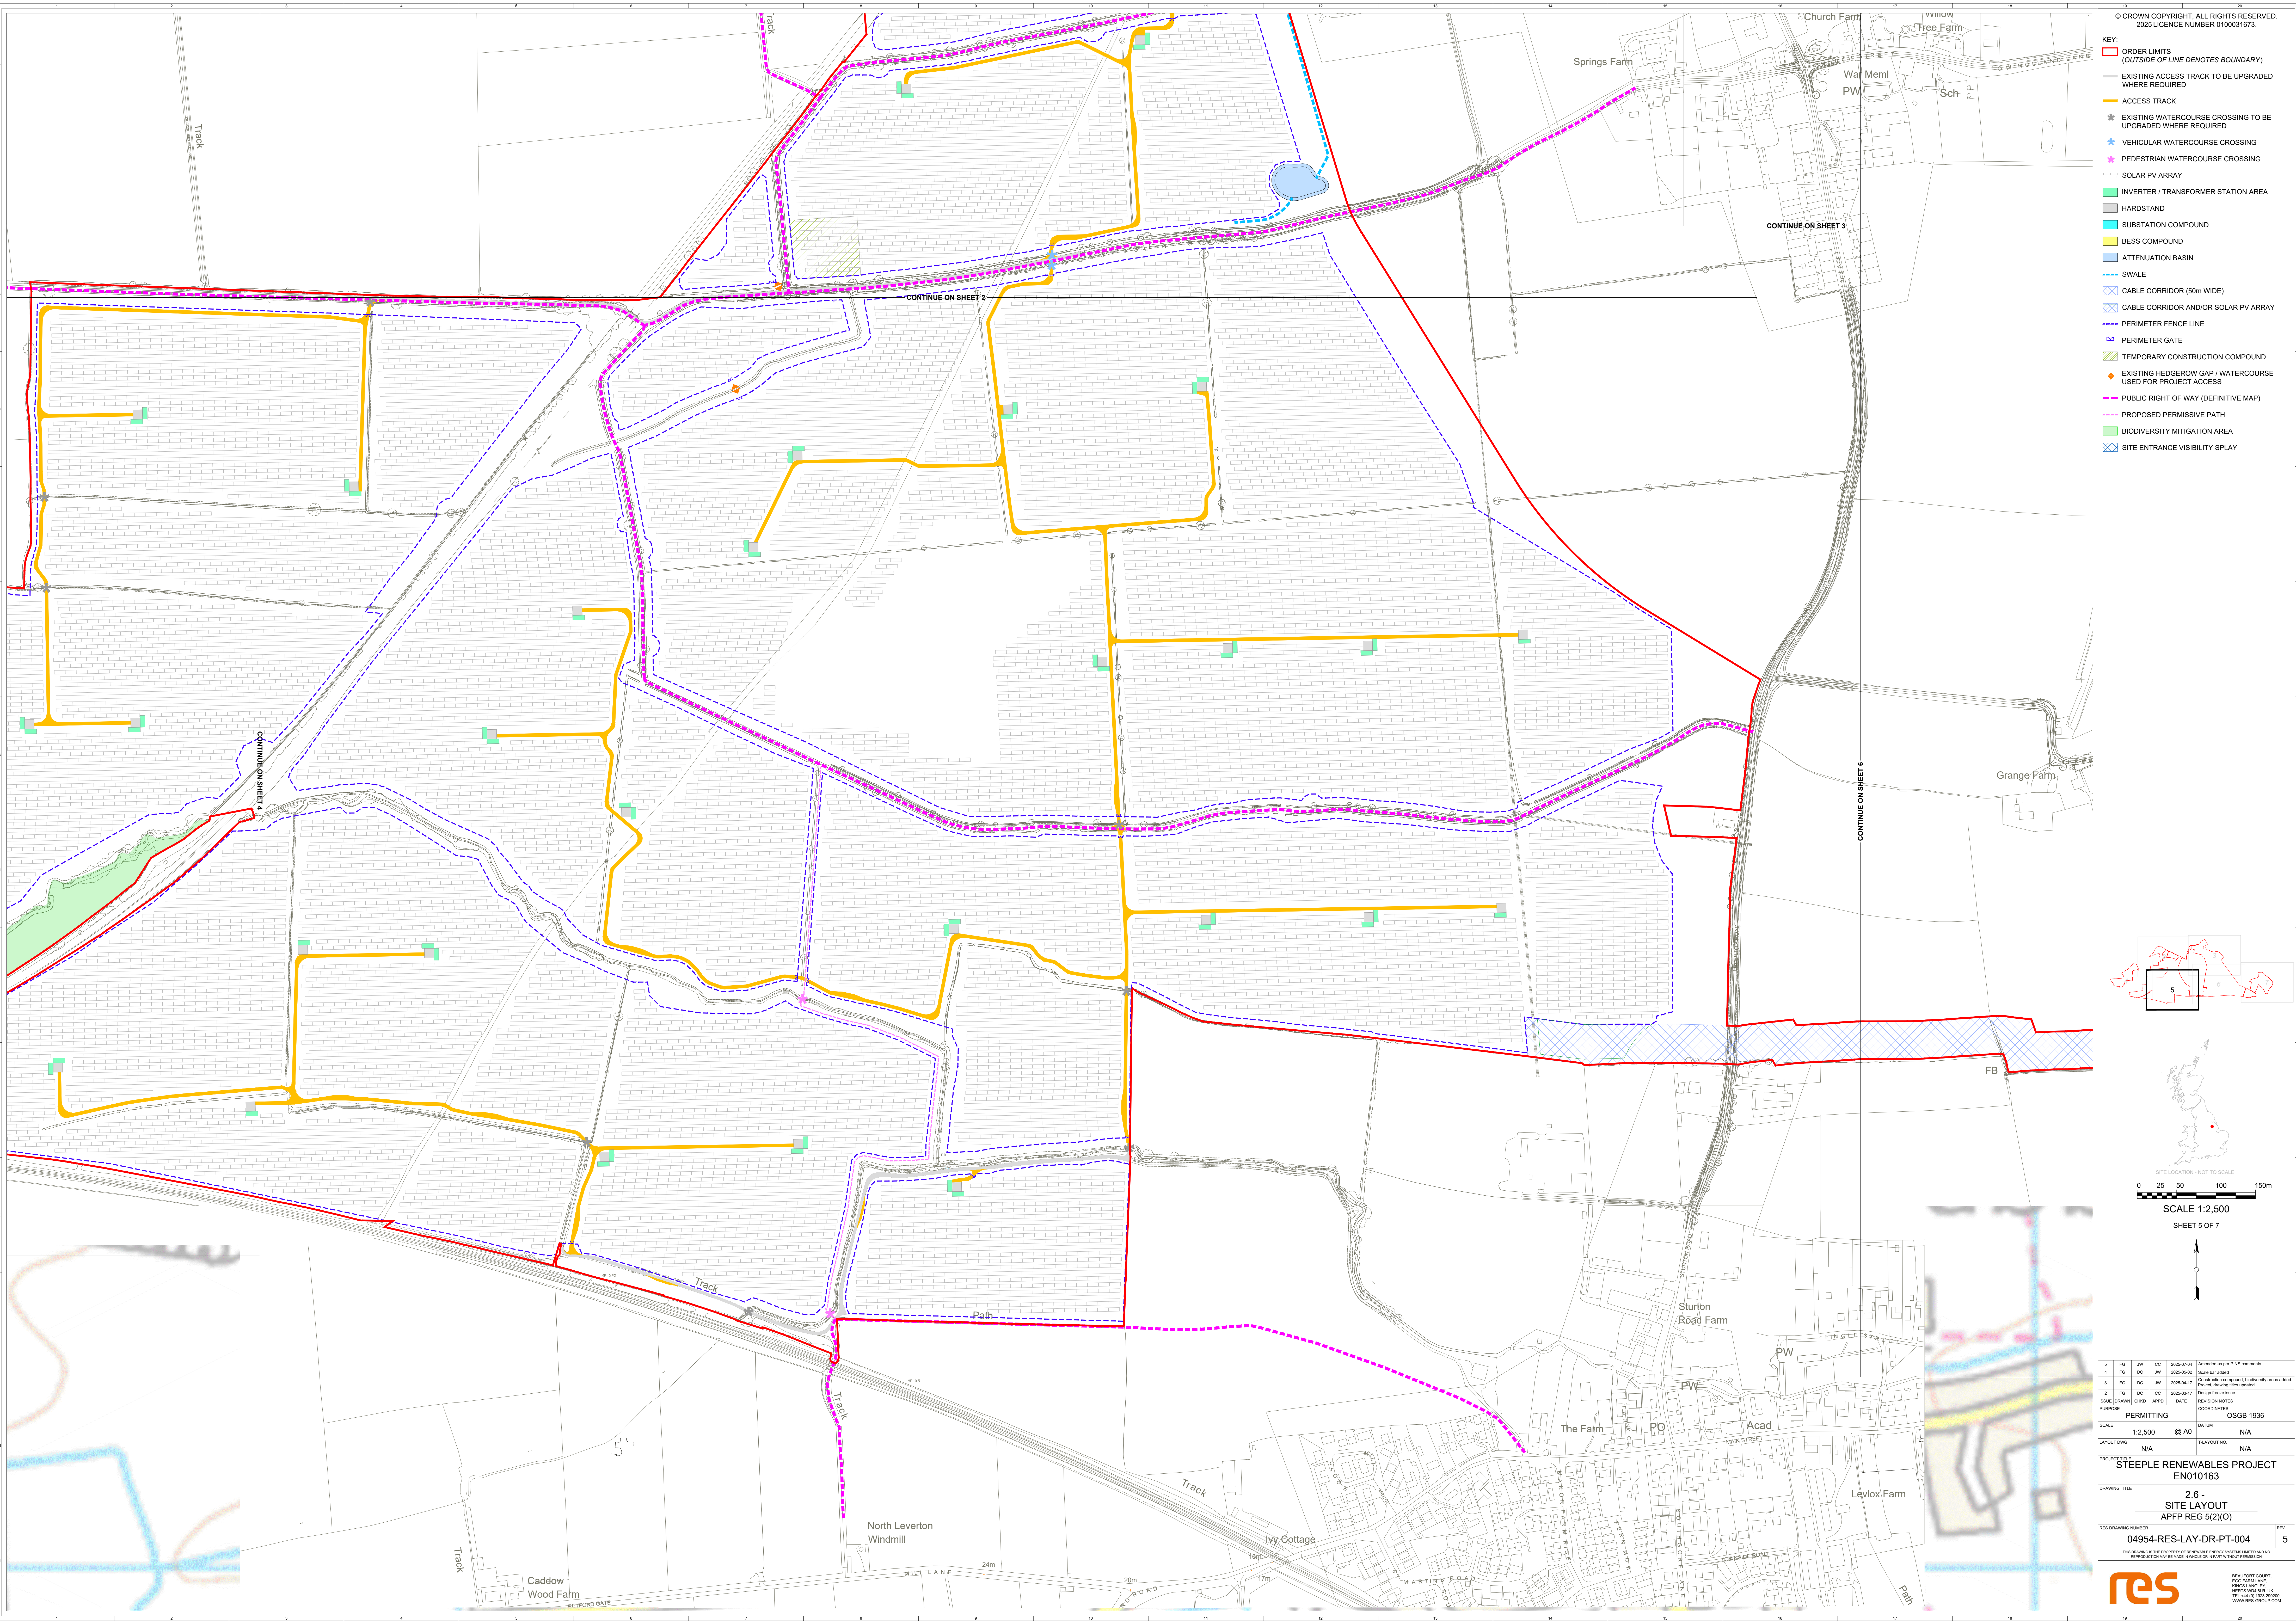


- © CROWN COPYRIGHT. ALL RIGHTS RESERVED.
2025 LICENCE NUMBER 0100031673.
- KEY:
- ORDER LIMITS
(OUTSIDE OF LINE DENOTES BOUNDARY)
 - EXISTING ACCESS TRACK TO BE UPGRADED
WHERE REQUIRED
 - ACCESS TRACK
 - EXISTING WATERCOURSE CROSSING TO BE
UPGRADED WHERE REQUIRED
 - VEHICULAR WATERCOURSE CROSSING
 - PEDESTRIAN WATERCOURSE CROSSING
 - SOLAR PV ARRAY
 - INVERTER / TRANSFORMER STATION AREA
 - HARDSTAND
 - SUBSTATION COMPOUND
 - BESS COMPOUND
 - ATTENUATION BASIN
 - SWALE
 - CABLE CORRIDOR (50m WIDE)
 - CABLE CORRIDOR AND/OR SOLAR PV ARRAY
 - PERIMETER FENCE LINE
 - PERIMETER GATE
 - TEMPORARY CONSTRUCTION COMPOUND
 - EXISTING HEDGEROW GAP / WATERCOURSE
USED FOR PROJECT ACCESS
 - PUBLIC RIGHT OF WAY (DEFINITIVE MAP)
 - PROPOSED PERMISSIVE PATH
 - BIODIVERSITY MITIGATION AREA
 - SITE ENTRANCE VISIBILITY SPLAY

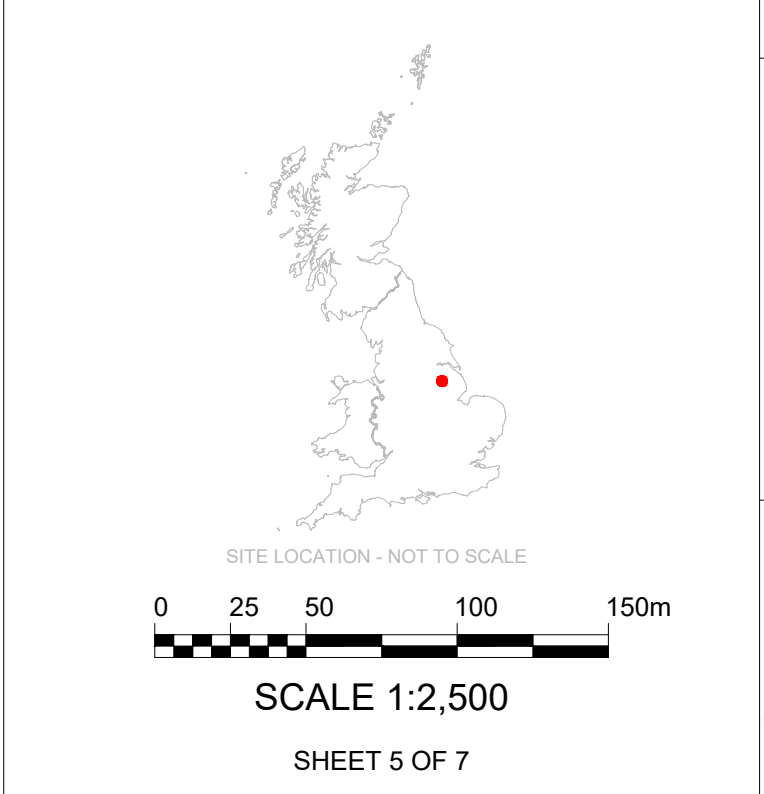
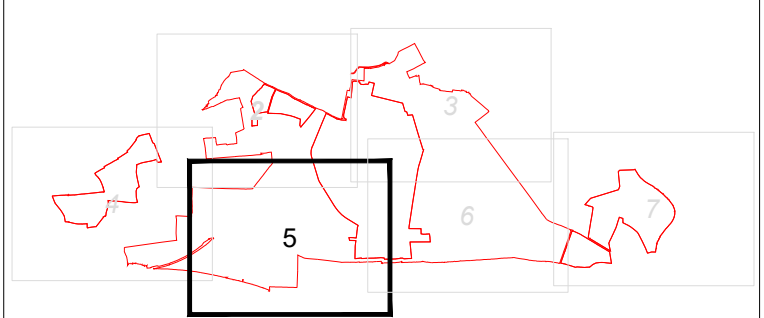


5	FG	JW	CC	2025-01-04	Amended as per PWS comments
4	FG	DC	JW	2025-05-02	Scale bar added
3	FG	DC	JW	2025-04-17	Construction compound biodiversity areas added Project drawing files updated
2	FG	DC	JW	2025-03-17	Design freeze issues
1	FG	DC	JW	2025-03-17	REVISION NOTES
PURPOSE		COORDINATES			
PERMITTING		OSGB 1936			
SCALE		1:2,500		DATUM	
LAYOUT DWS		N/A		LAYOUT NO.	
PROJECT TITLE		STEEPLE RENEWABLES PROJECT		REV	
DRAWING TITLE		2.6 - SITE LAYOUT		5	
PROJECT NO.		04954-RES-LAY-DR-PT-004			
DRAWING NO.		APFP REG 5(2)(O)			
DRAWING DATE		2025-01-04			
DRAWING BY		JW			
DRAWING CHECKED BY		CC			
DRAWING APPROVED BY		JW			
DRAWING SCALE		1:2,500			
DRAWING STATUS		FOR PERMITTING			
DRAWING NO.		04954-RES-LAY-DR-PT-004			
DRAWING DATE		2025-01-04			
DRAWING BY		JW			
DRAWING CHECKED BY		CC			
DRAWING APPROVED BY		JW			
DRAWING SCALE		1:2,500			
DRAWING STATUS		FOR PERMITTING			



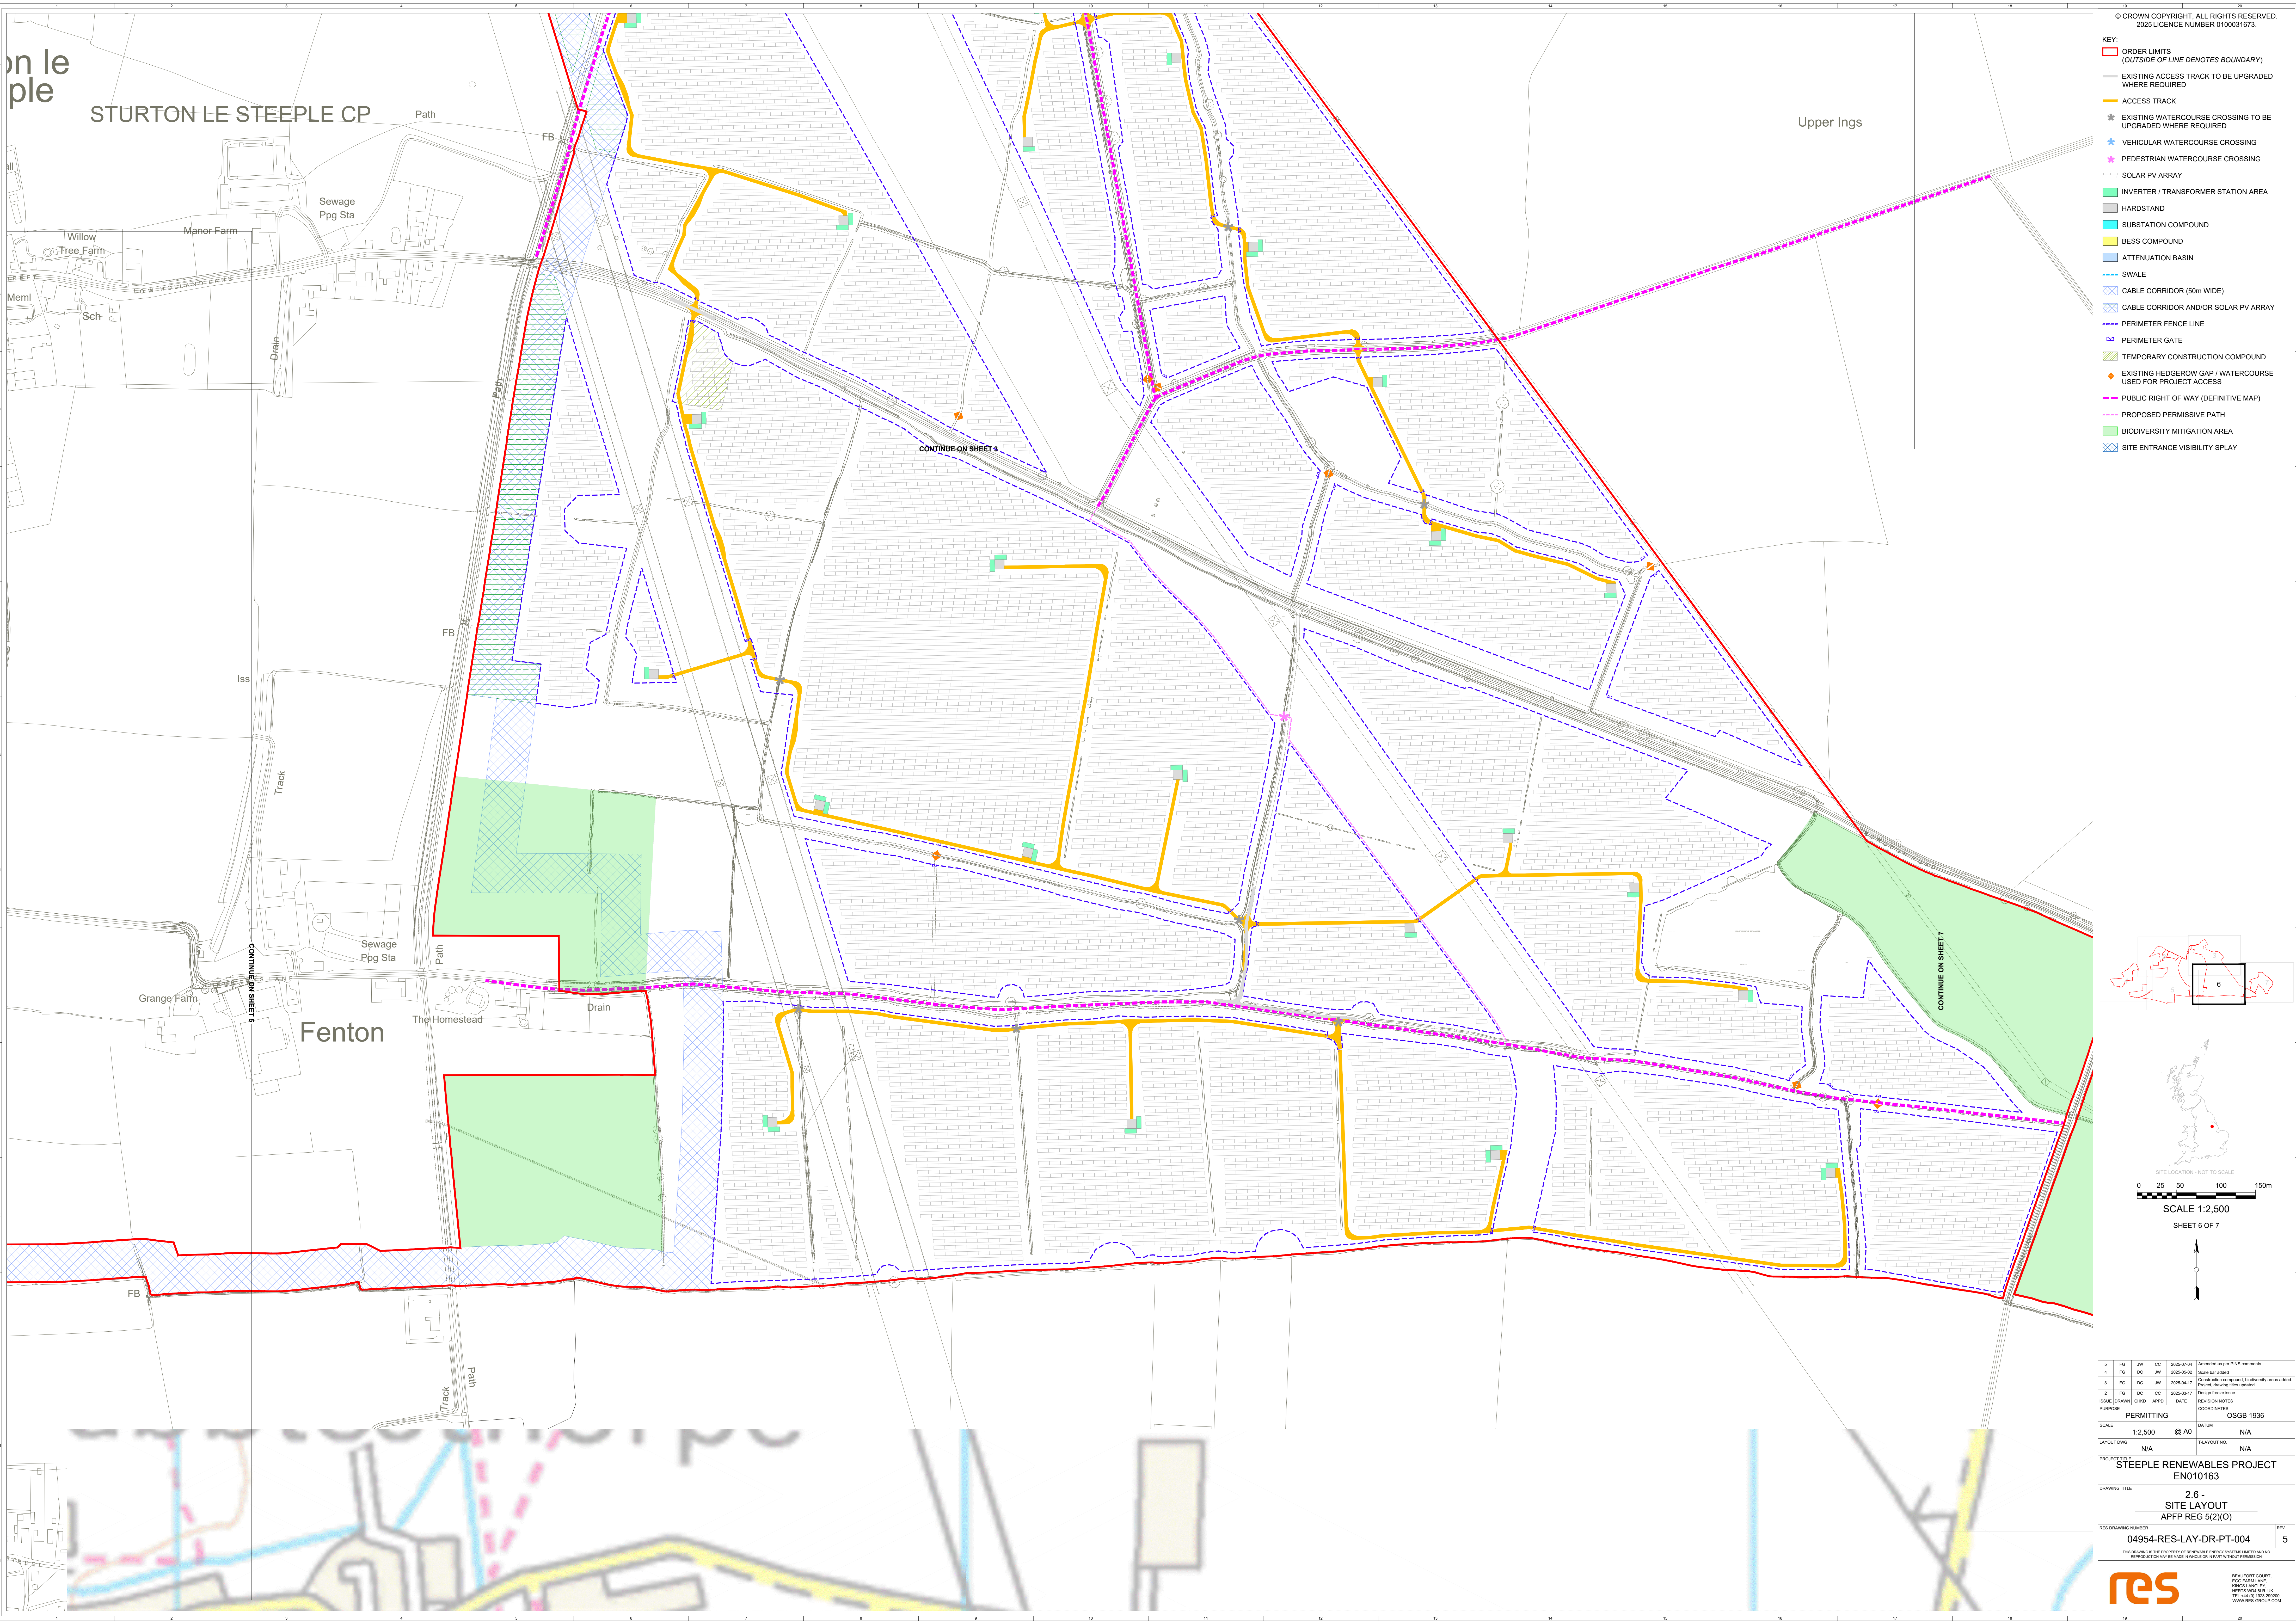


- © CROWN COPYRIGHT, ALL RIGHTS RESERVED.
2025 LICENCE NUMBER 0100031673.
- KEY:
- ORDER LIMITS
(OUTSIDE OF LINE DENOTES BOUNDARY)
 - EXISTING ACCESS TRACK TO BE UPGRADED
WHERE REQUIRED
 - ACCESS TRACK
 - EXISTING WATERCOURSE CROSSING TO BE
UPGRADED WHERE REQUIRED
 - VEHICULAR WATERCOURSE CROSSING
 - PEDESTRIAN WATERCOURSE CROSSING
 - SOLAR PV ARRAY
 - INVERTER / TRANSFORMER STATION AREA
 - HARDSTAND
 - SUBSTATION COMPOUND
 - BESS COMPOUND
 - ATTENUATION BASIN
 - SWALE
 - CABLE CORRIDOR (50m WIDE)
 - CABLE CORRIDOR AND/OR SOLAR PV ARRAY
 - PERIMETER FENCE LINE
 - PERIMETER GATE
 - TEMPORARY CONSTRUCTION COMPOUND
 - EXISTING HEDGEROW GAP / WATERCOURSE
USED FOR PROJECT ACCESS
 - PUBLIC RIGHT OF WAY (DEFINITIVE MAP)
 - PROPOSED PERMISSIVE PATH
 - BIODIVERSITY MITIGATION AREA
 - SITE ENTRANCE VISIBILITY SPLAY

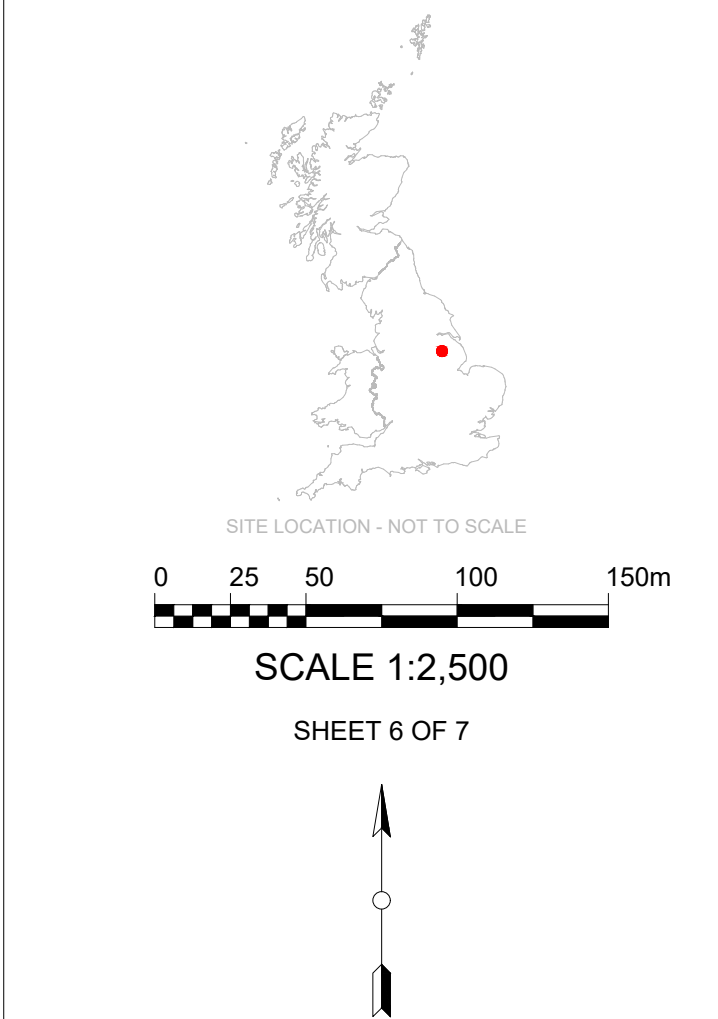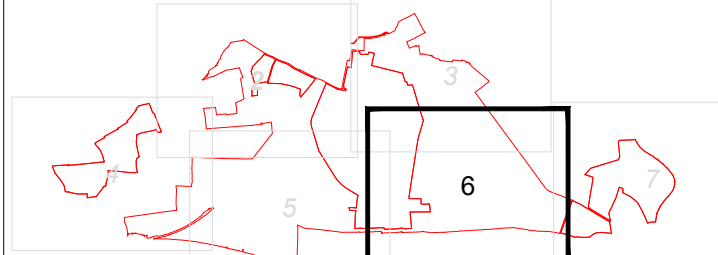

5	FG	JW	CC	2025-01-04	Amended as per PRG comments
4	FG	DC	JW	2025-05-02	Scale bar added
3	FG	DC	JW	2025-04-17	Construction compound biodiversity areas added Project drawing files updated
2	FG	DC	CC	2025-03-17	Design freeze issues
1	ISSUE	ISSUING	CHD	DATE	REVISION NOTES
PURPOSE					COORDINATES
SCALE					DATUM
1:2,500					N/A
LAYOUT DWG					T.LAYOUT NO.
N/A					N/A
PROJECT TITLE					
STEEPLE RENEWABLES PROJECT					
EN010163					
DRAWING TITLE					
2.6 -					
SITE LAYOUT					
APFP REG 5(2)(O)					
RES DRAWING NUMBER					REV
04954-RES-LAY-DR-PT-004					5
THIS DRAWING IS THE PROPERTY OF RENEWABLE ENERGY SYSTEMS LIMITED AND NO REPRODUCTION MAY BE MADE IN WHOLE OR IN PART WITHOUT PERMISSION					
RES					BEAUFORT COURT, 800, FARM LANE, WIGTON, LANCASTER, Lancashire LA12 9JN, UK TEL: +44 (0) 1525 290000 WWW.RES-GROUP.COM


- © CROWN COPYRIGHT, ALL RIGHTS RESERVED.
2025 LICENCE NUMBER 0100031673.
- KEY:
- ORDER LIMITS
(OUTSIDE OF LINE DENOTES BOUNDARY)
 - EXISTING ACCESS TRACK TO BE UPGRADED
WHERE REQUIRED
 - ACCESS TRACK
 - EXISTING WATERCOURSE CROSSING TO BE
UPGRADED WHERE REQUIRED
 - VEHICULAR WATERCOURSE CROSSING
 - PEDESTRIAN WATERCOURSE CROSSING
 - SOLAR PV ARRAY
 - INVERTER / TRANSFORMER STATION AREA
 - HARDSTAND
 - SUBSTATION COMPOUND
 - BESS COMPOUND
 - ATTENUATION BASIN
 - SWALE
 - CABLE CORRIDOR (50m WIDE)
 - CABLE CORRIDOR AND/OR SOLAR PV ARRAY
 - PERIMETER FENCE LINE
 - PERIMETER GATE
 - TEMPORARY CONSTRUCTION COMPOUND
 - EXISTING HEDGEROW GAP / WATERCOURSE
USED FOR PROJECT ACCESS
 - PUBLIC RIGHT OF WAY (DEFINITIVE MAP)
 - PROPOSED PERMISSIVE PATH
 - BIODIVERSITY MITIGATION AREA
 - SITE ENTRANCE VISIBILITY SPLAY

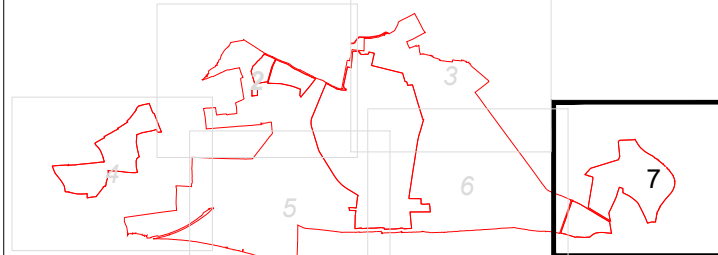

0 25 50 100 150m

SCALE 1:2,500

SHEET 7 OF 7

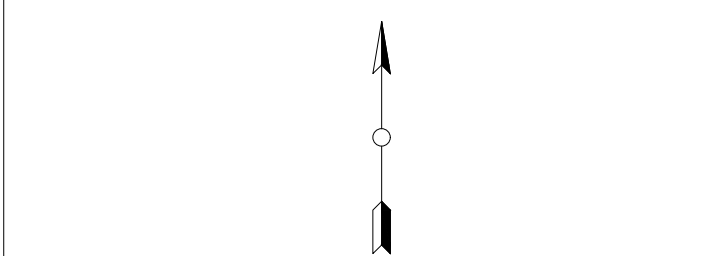

5	FG	JW	CC	2025-01-04	Amended as per PWS comments
4	FG	DC	JW	2025-09-02	Scale bar added
3	FG	DC	JW	2025-04-17	Construction compound biodiversity areas added Proposed drawing title added
2	FG	DC	CC	2025-03-17	Design freeze areas
1	FG	DC	CC	2025-03-17	REVISION NOTES
PURPOSE		PERMITTING		COORDINATES	
SCALE		1:2,500		OSGB 1936	
LAYOUT DWS		N/A		T.LAYOUT NO.	
PROJECT TITLE		STEEPLE RENEWABLES PROJECT		EN010163	
DRAWING TITLE		2.6 - SITE LAYOUT		APFP REG 5(2)(O)	
RES DRAWING NUMBER		04954-RES-LAY-DR-PT-004		REV	
THIS DRAWING IS THE PROPERTY OF REGENERATE ENERGY SYSTEMS LIMITED AND NO REPRODUCTION MAY BE MADE IN WHOLE OR IN PART WITHOUT PERMISSION					
RES		BEAUFORT COURT, EQUUS FARM LANE, WIDEN LANELEY, WIDEN, HANTS, GU24 0JH TEL: +44 (0) 1863 280000 WWW.RES-GROUP.COM			