


Appendix 3 – Reservoir Flood Risk Map for the Steeple DCO Site

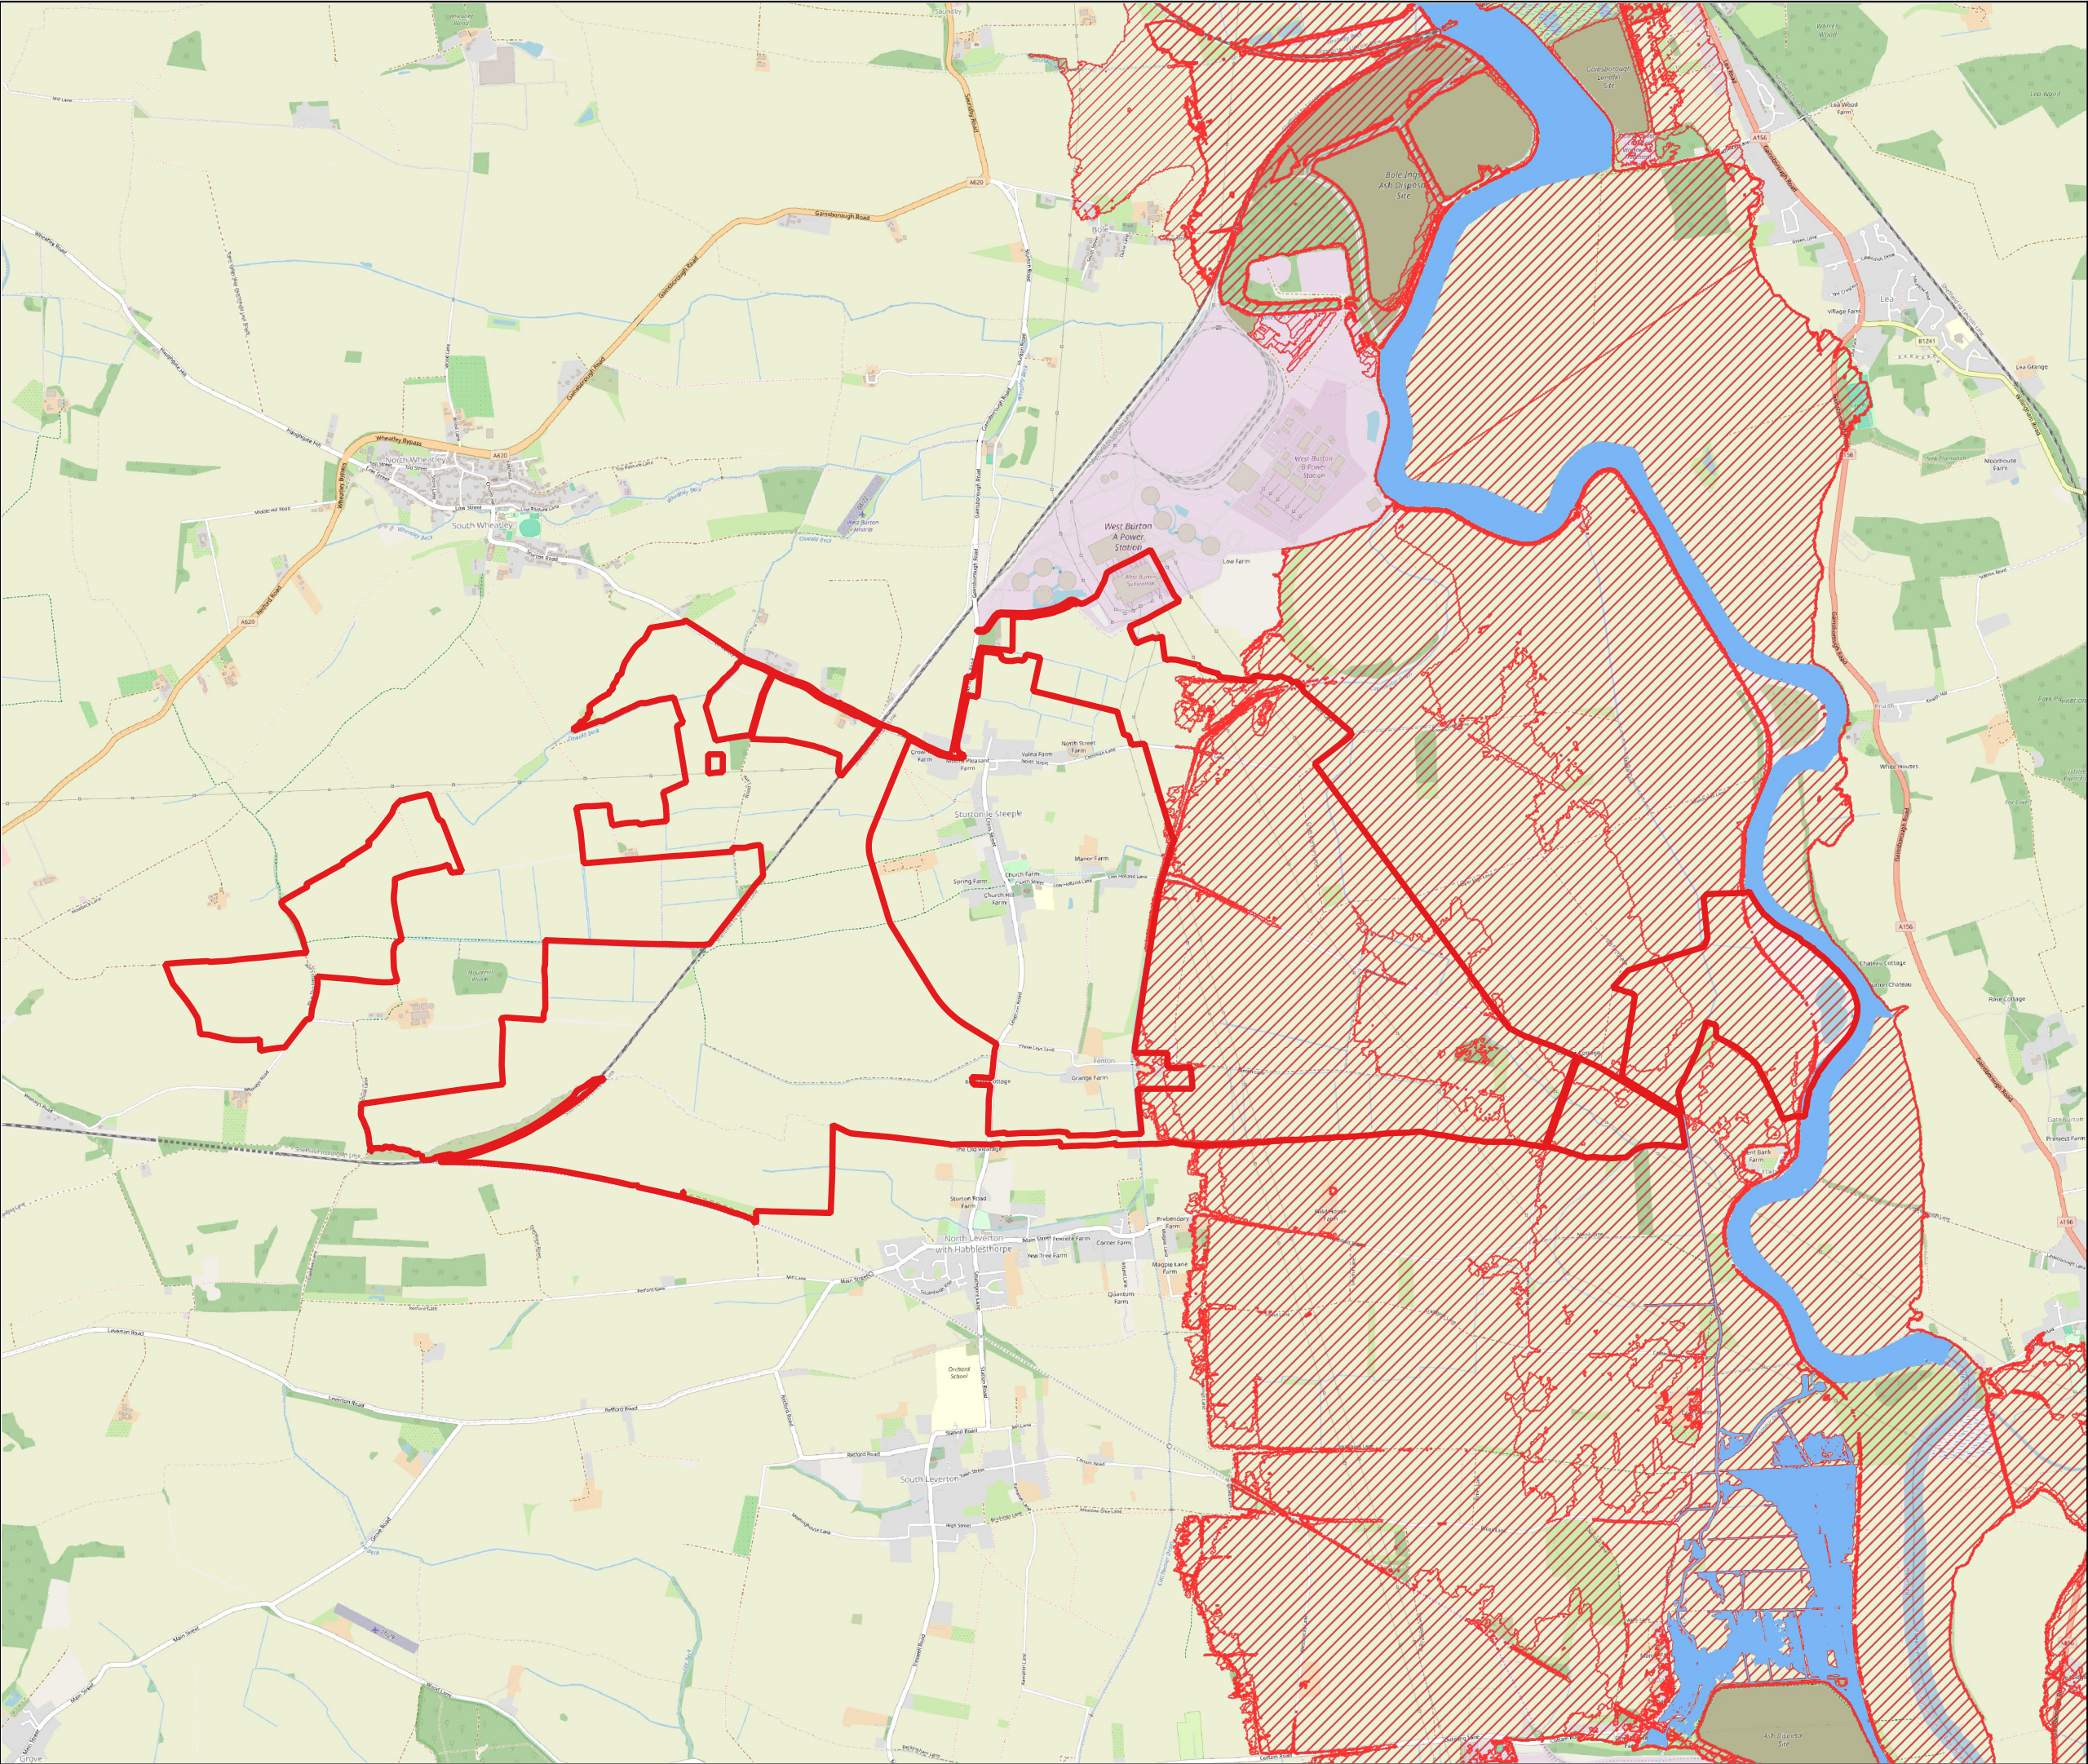

Legend

- DCO Order Limits
- "Dry Day Scenario"
(reservoir flooding with 'normal' river levels)
- "Wet Day Scenario"
(reservoir flooding from coincides with fluvial flooding)

APFP regulation 5(2)(a)
Map Contributions:
© Crown copyright and database rights [2024]
OpenStreetMap® under the Open Data Commons Open Database License

Title:
EA Reservoir Flood Extents

Drawn	Checked	Approved	Date
JW	AC	AC	09.04.25


Project: Steeple Renewables Project

Project No.	Originator	Number	Revision	Orig Size
680819	LDE-GIS	01	01	A3

0 500 1,000 m

Scale: 1:30,000 @ A3

Appendix 4 – Alternative Sites and Constraints Map

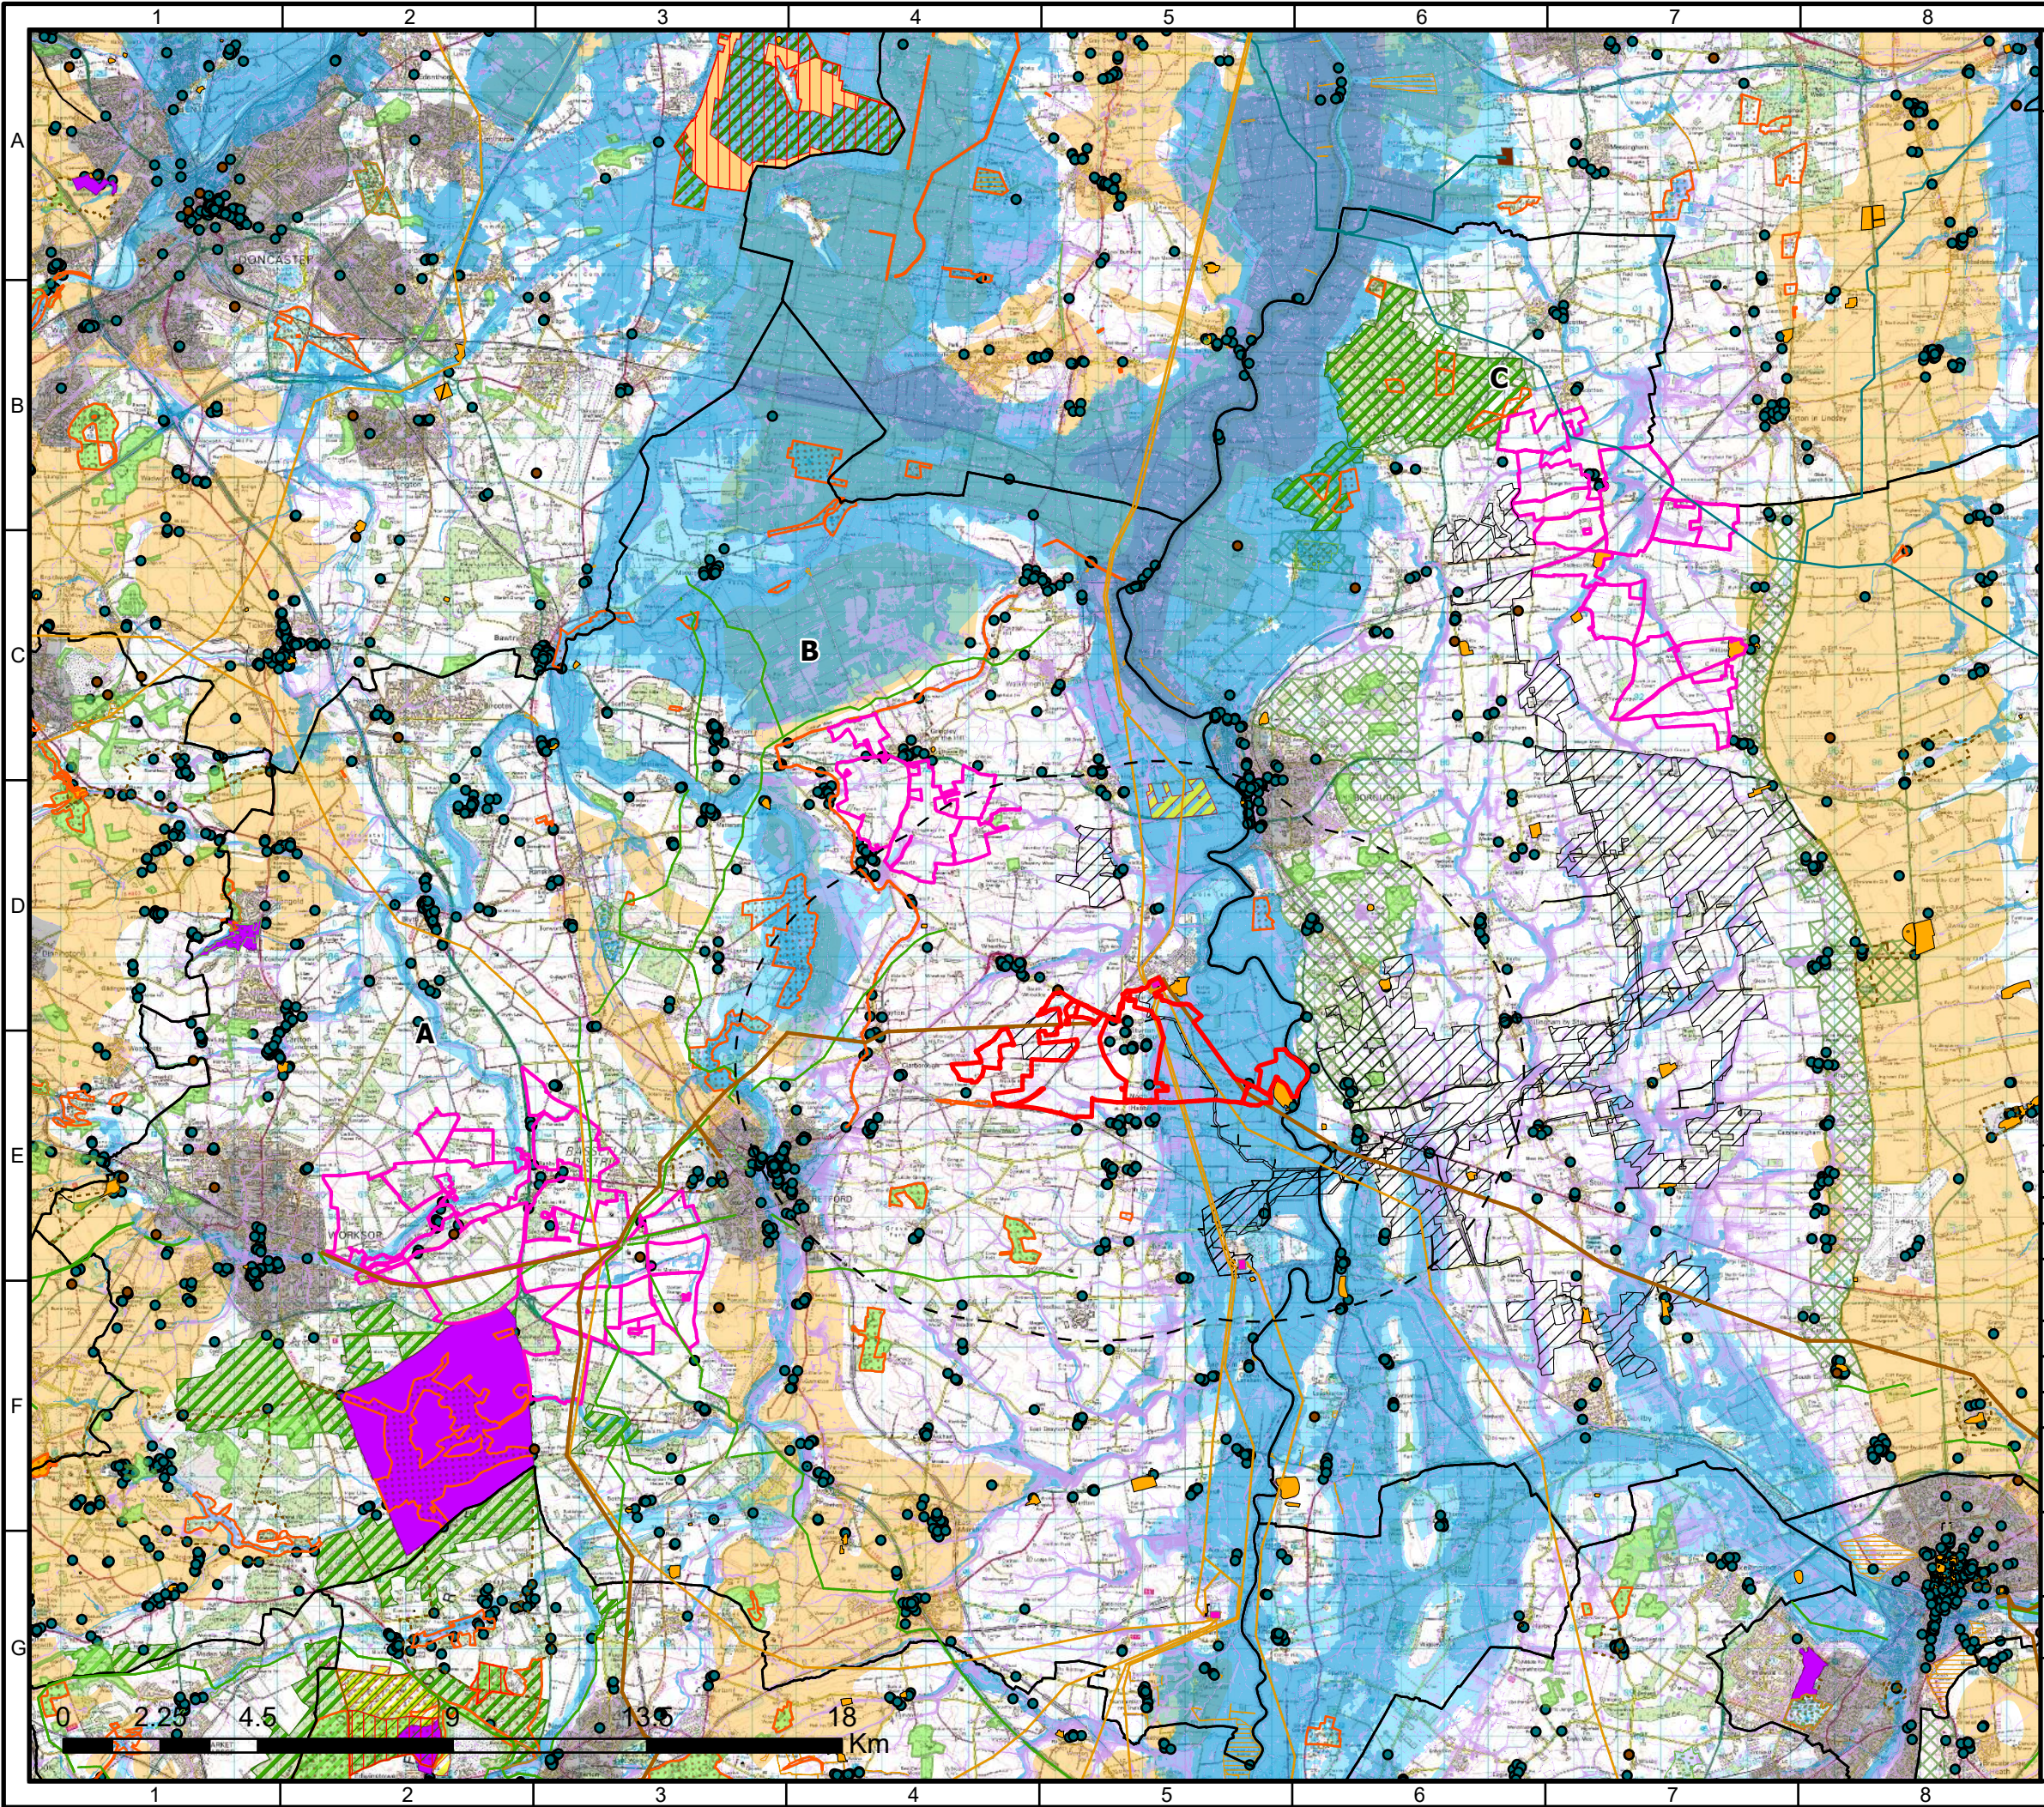

Reproduced from Ordnance Survey digital data © Crown copyright and database rights 2025.
All rights reserved. License number 0100031673.

KEY

- Steeple Renewables Project Order Limits
- Order Limits 5km Buffer
- Local Authority District
- Alternative Land Parcels > = 150 Ac
- Special Area of Conservation
- Special Protection Area
- National Nature Reserve
- Local Nature Reserve
- SSSI
- Country Park
- Parks and Gardens
- Ancient Woodland Inventory
- Scheduled Monument
- Registered Common Land
- RSPB Reserve
- Important Bird Area
- West Lindsey Area of Great Landscape Value (Policy S62)
- Cumulative Schemes
- Flood Zone 2
- Flood Zone 3

Surface Water Flood Risk

- Low
- Medium
- High

- Listed Building
- ECR - Accepted to Connect

NGED Overhead Line

- 132 kV
- 33 kV

National Grid

- Overhead Lines, England and Wales
- Buried Cable, England and Wales
- Substation, England & Wales
- Gas Pipelines, GB
- Gas Site, GB

Agricultural Land Classification

- Grade 1
- Grade 2
- Urban

Scale

0 2.25 4.5 9 13.5 18 Km

Metadata Table

2	FBR	06/05/25	WB	06/05/25	ORDER LIMITS UPDATE
1	LT	08/04/25	CC	10/04/25	FIRST ISSUE
ISSUE	DRAWN	DATE	APPD	DATE	REVISION NOTES
LAYOUT DWG	N/A				LAYOUT NO. N/A

DRAWING NUMBER

04954-RES-MAP-DR-TE-005

COORDS

British National Grid

PURPOSE

PLANNING

SCALE

1:150,000

ORIGINAL PLOT SIZE

A3

PROJECT TITLE

STEEPLE RENEWABLES PROJECT
EN010163

DRAWING TITLE

ES FIGURE 3.4
ALTERNATIVE SITES

THIS DRAWING IS THE PROPERTY OF RENEWABLE ENERGY SYSTEMS LIMITED AND NO REPRODUCTION MAY BE MADE IN WHOLE OR IN PART WITHOUT PERMISSION

RES

Beaufort Court
Egg Farm Lane
Kings Langley
WD4 8LR
+44 (0)1923 299 200