


Appendix 1 – Fluvial Flood Risk Map for the Steeple DCO Site Area

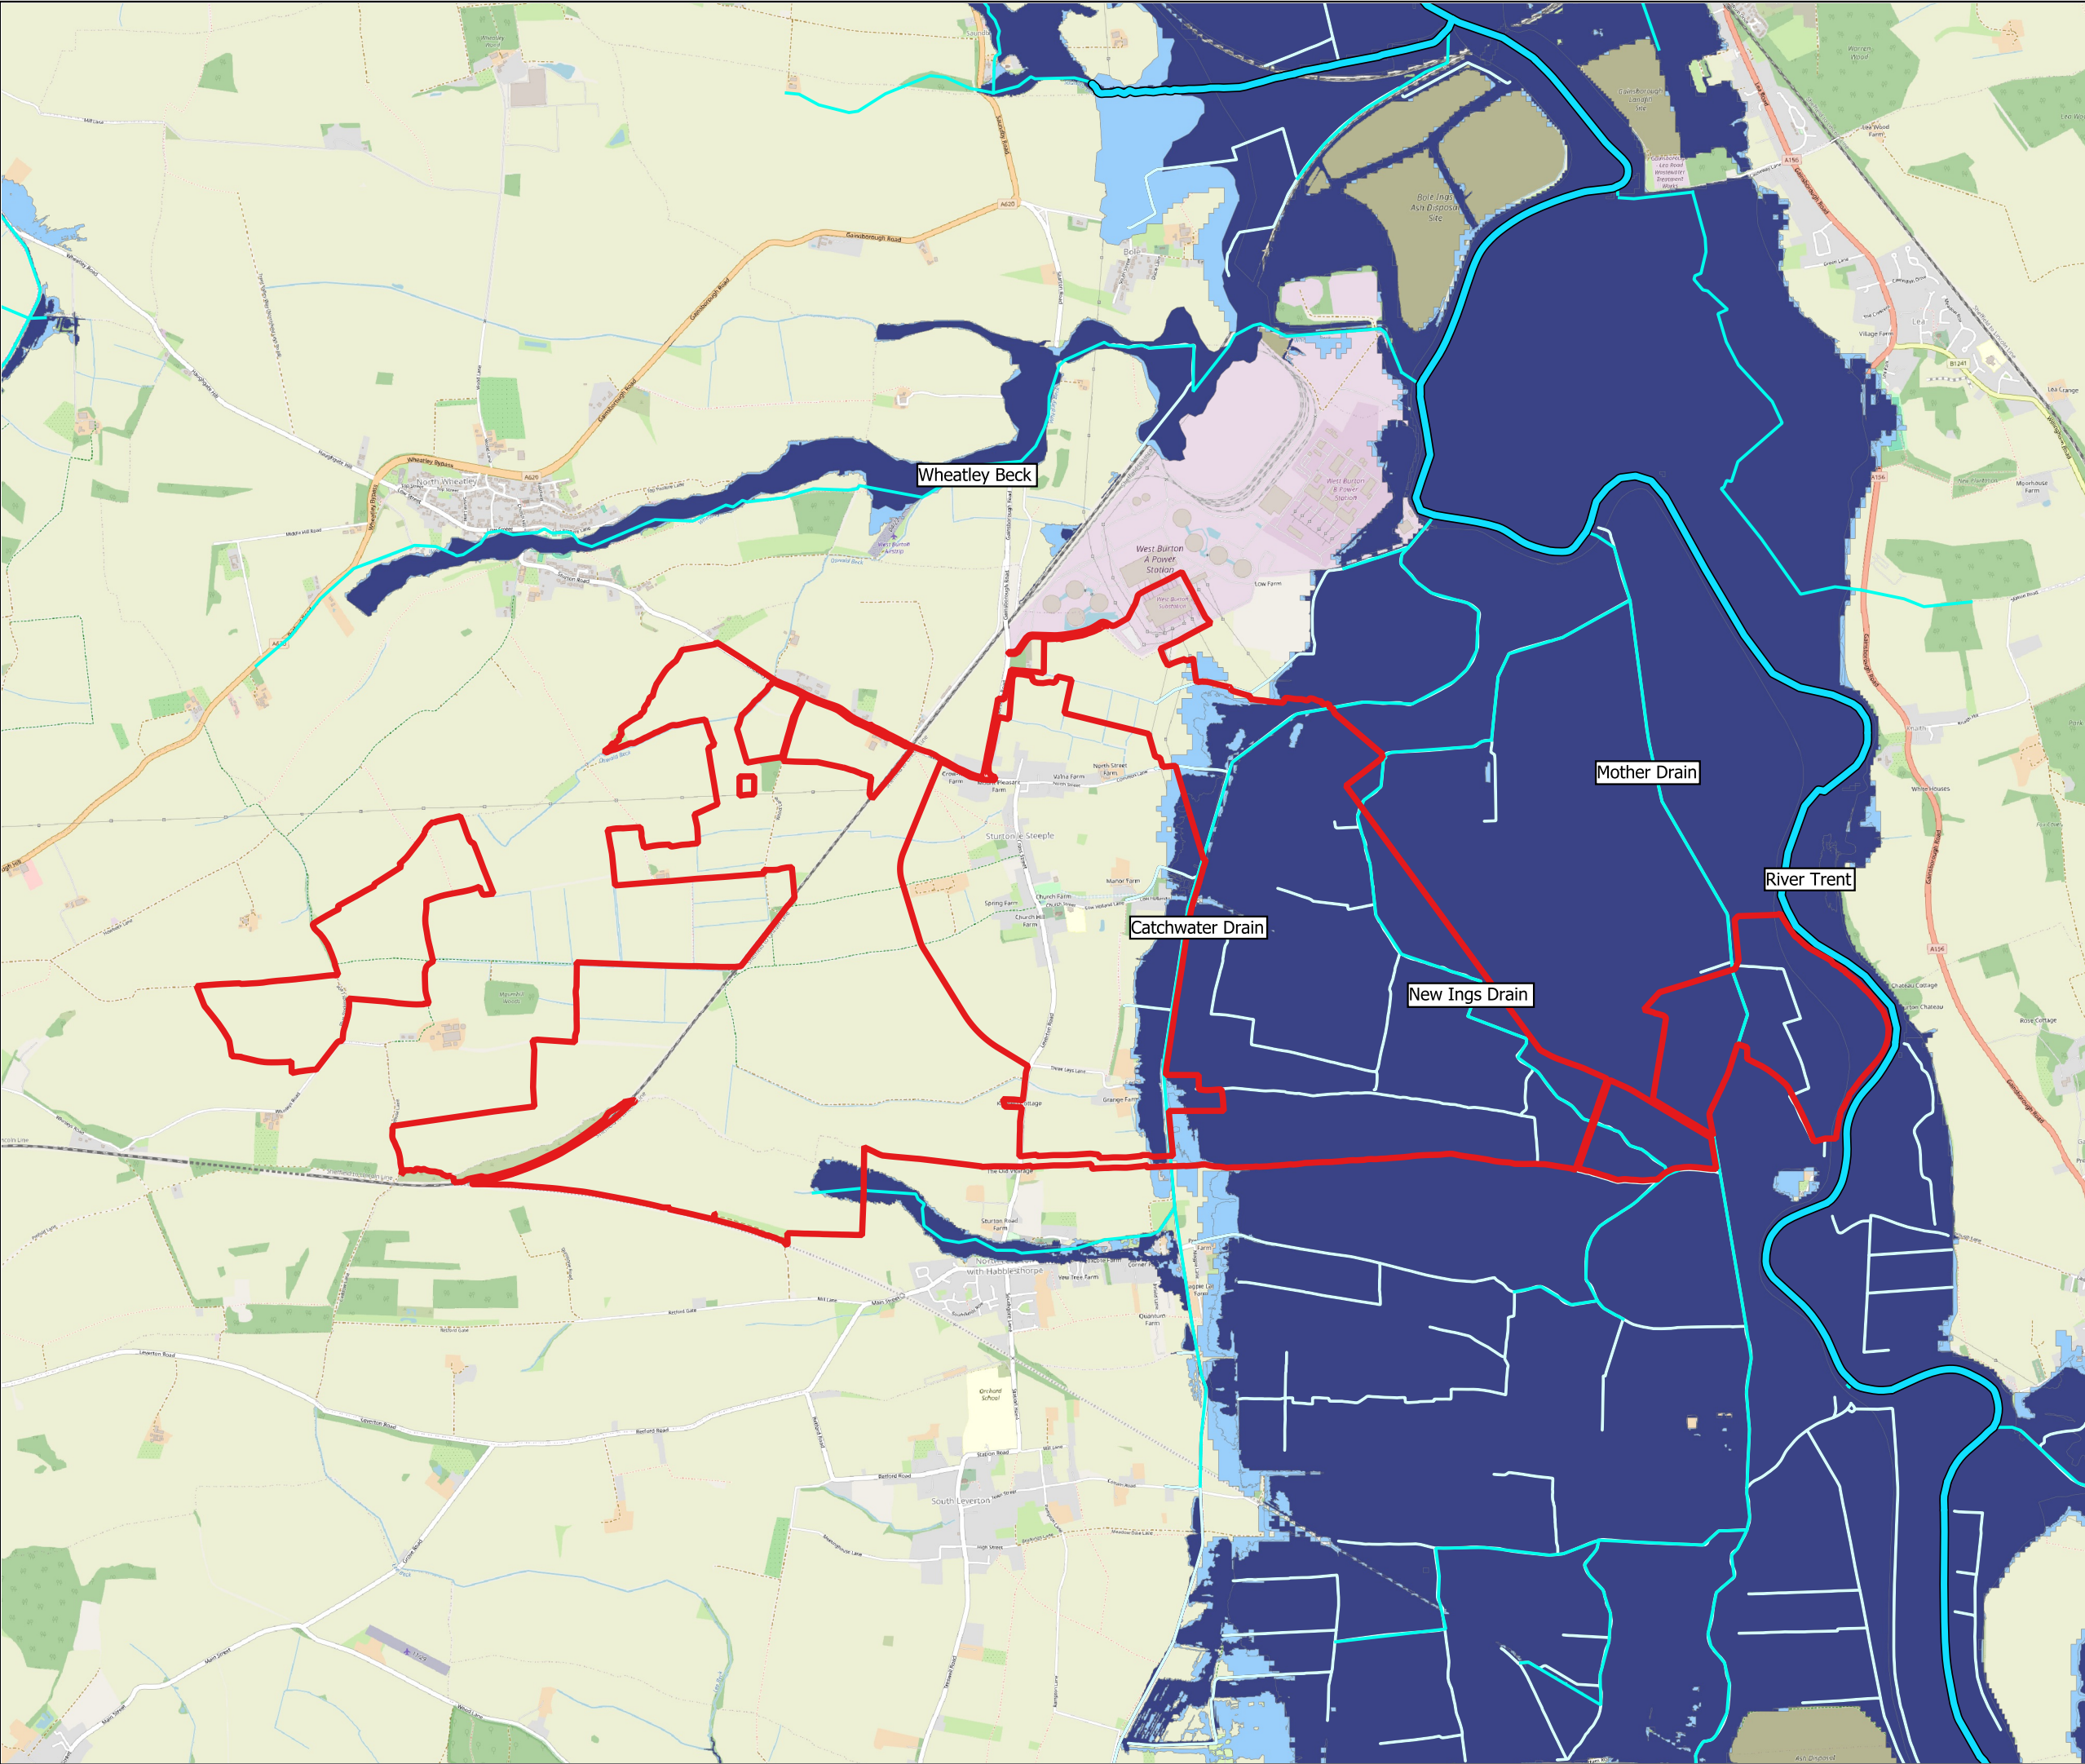

Legend

- DCO Order Limits
- EA Main Rivers
- Ordinary Watercourses (Primary)
- Ordinary Watercourses (Secondary & Tertiary)

EA Flood Zones

- Flood Zone 2
- Flood Zone 3

EN010163/APP/6.4.8
APFP regulation 5(2)(a)
Map Contributions:
© Crown copyright and database rights [2024]
OpenStreetMap® under the Open Data Commons Open Database License

Title:

EA Flood Zones

Drawn	Checked	Approved	Date
JW	AC	AC	10.04.25


Project: Steeple Renewables Project

Project No.	Originator	Number	Revision	Orig Size
680819	LDE-GIS	01	01	A3

0 500 1,000 m

Scale: 1:30,000 @ A3


Appendix 2 – Surface Water Flood Risk Map for the Steeple DCO Site Area

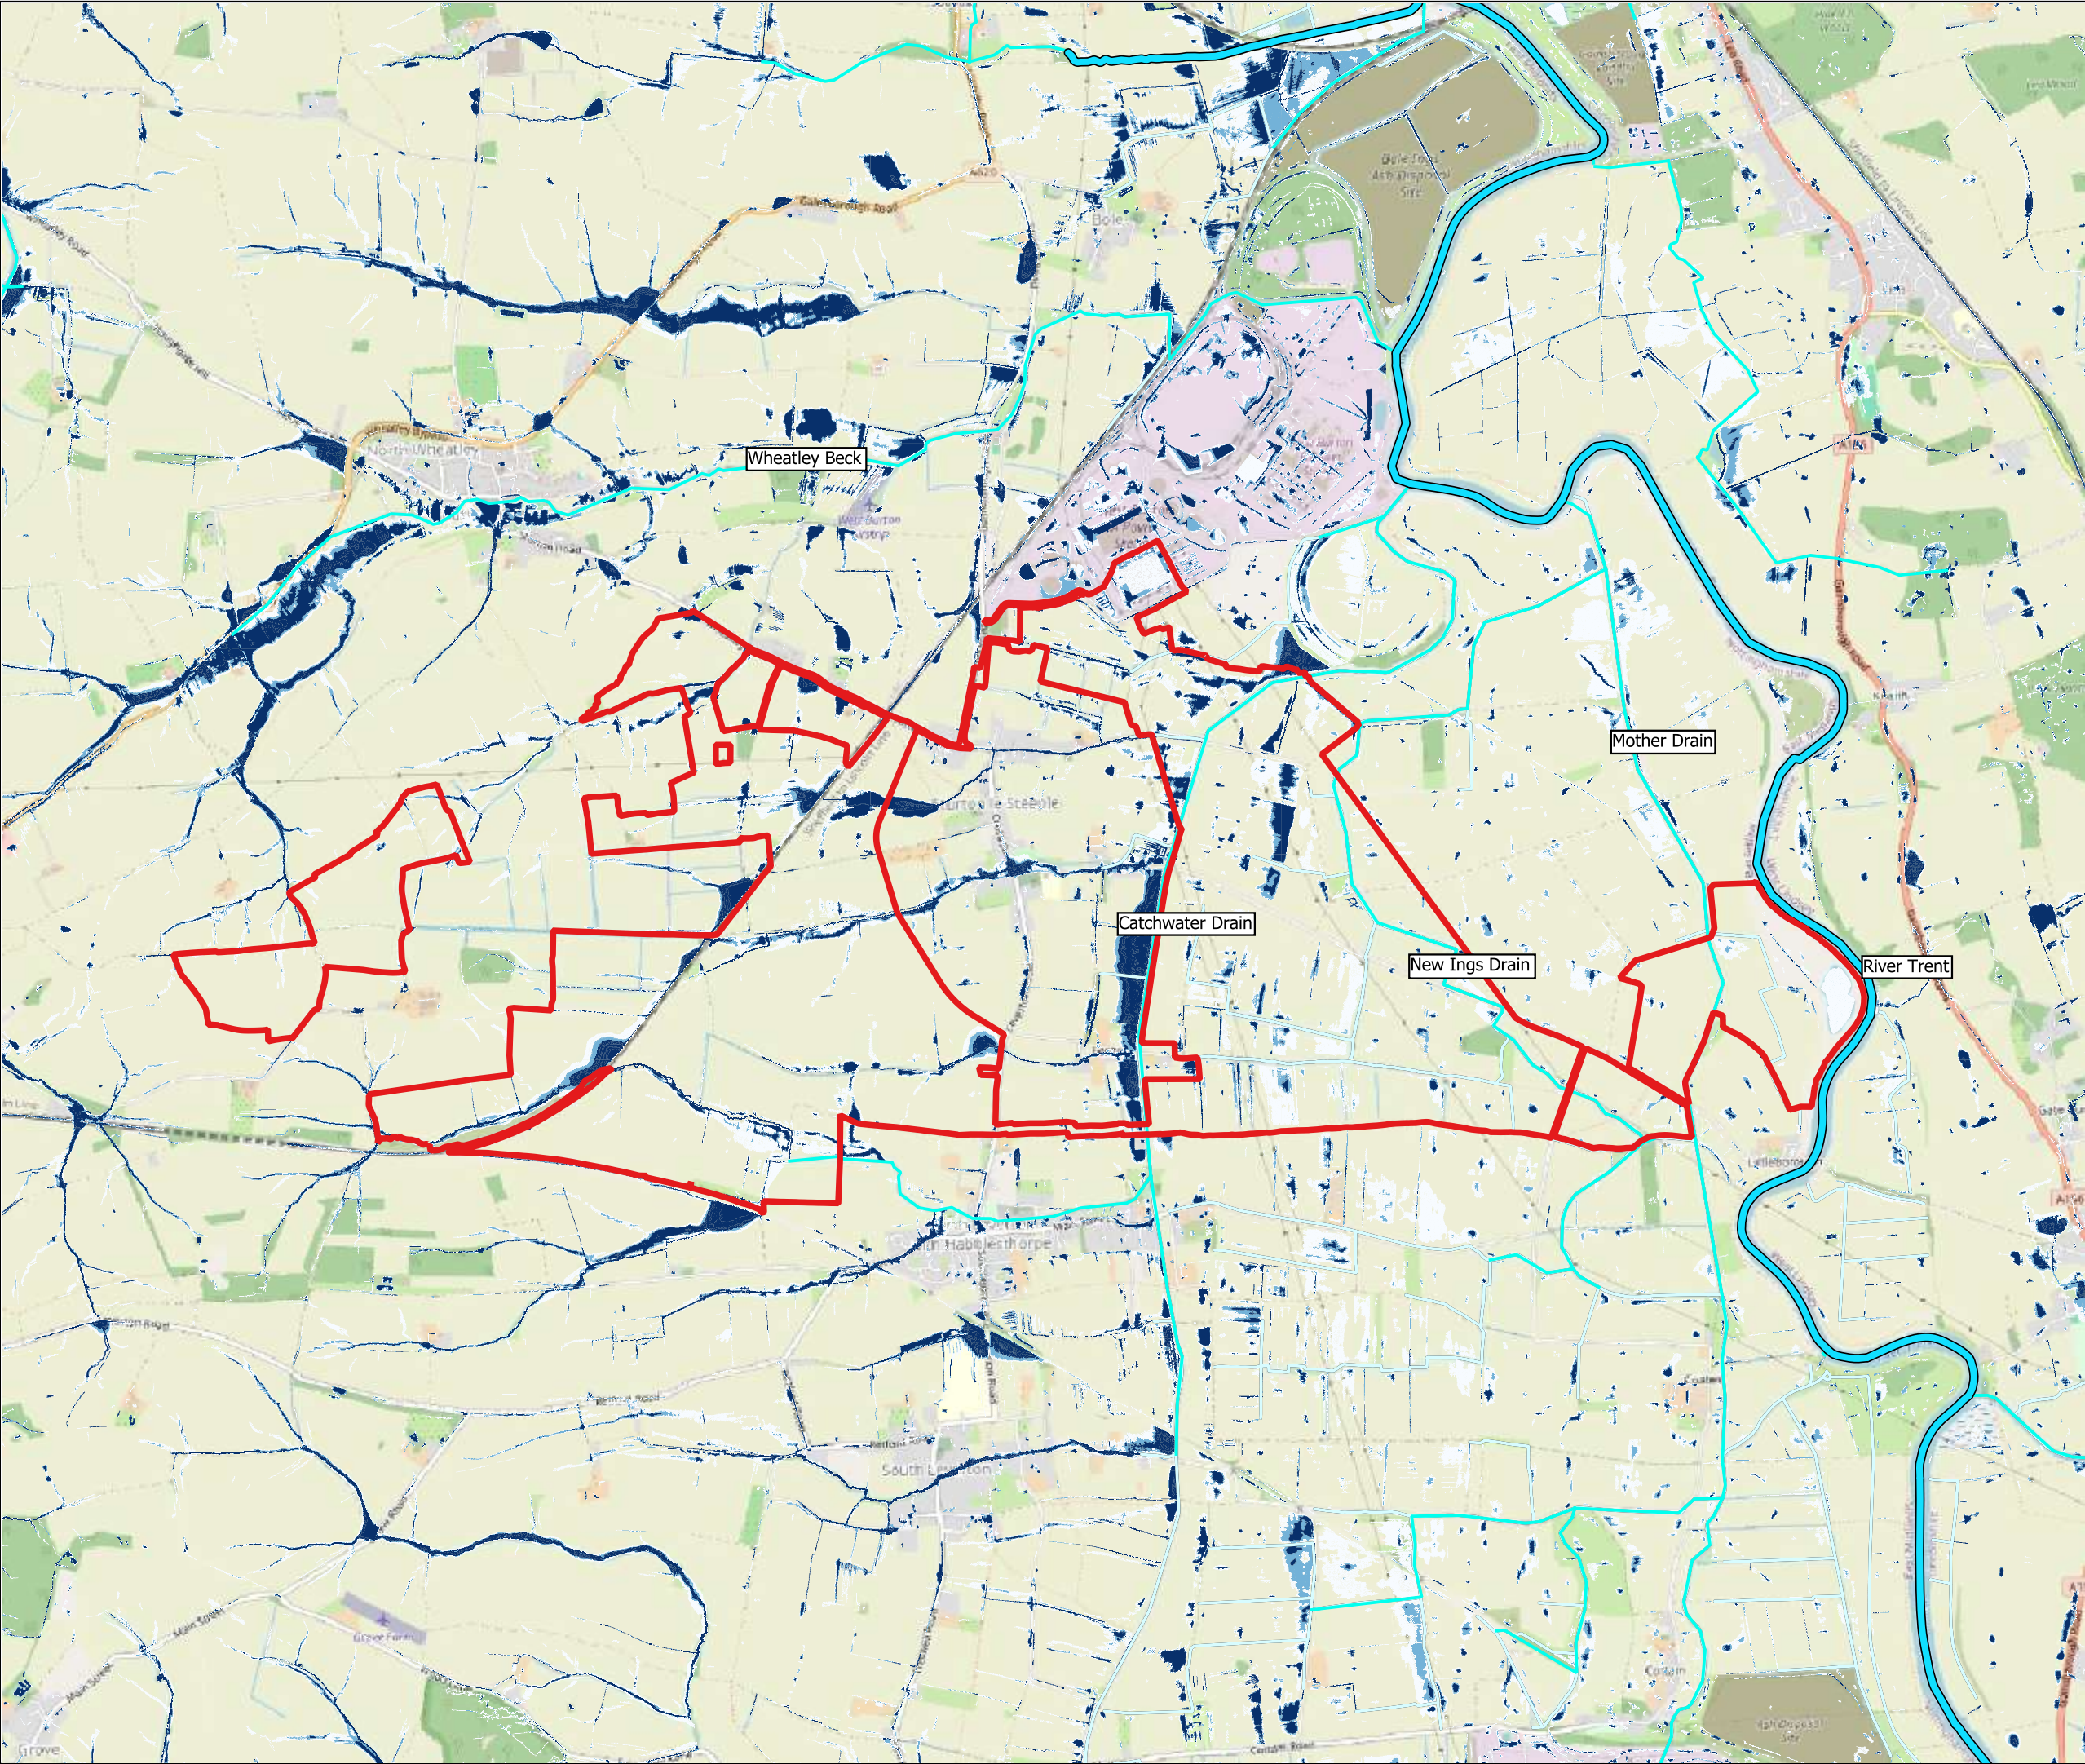

Legend

- DCO Order Limits
- EA Main Rivers
- Ordinary Watercourses (Primary)
- Ordinary Watercourses (Secondary & Tertiary)
- Risk of Surface Water
 - High (3.3% AEP)
 - Medium (1.0% AEP)
 - Low (0.1% AEP)

APFP regulation 5(2)(a)
Map Contributions:
© Crown copyright and database rights [2024]
OpenStreetMap® under the Open Data Commons Open Database License

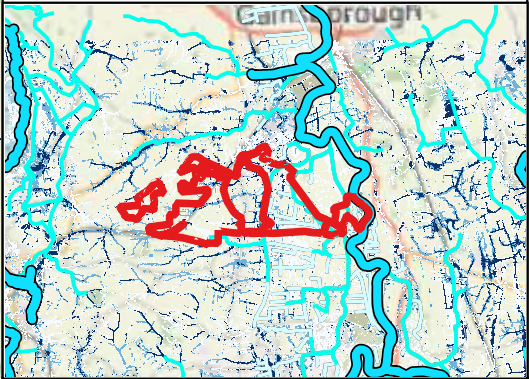

Title:
EA Risk of Surface Water

Drawn	Checked	Approved	Date	
JW	AC	CW	18.03.25	
Project: Steeple Renewables Project				
Project No.	Originator	Number	Revision	Orig Size
680819	LDE-GIS	01	01	A3

05001,000 m

Scale: 1:30,000 @ A3