


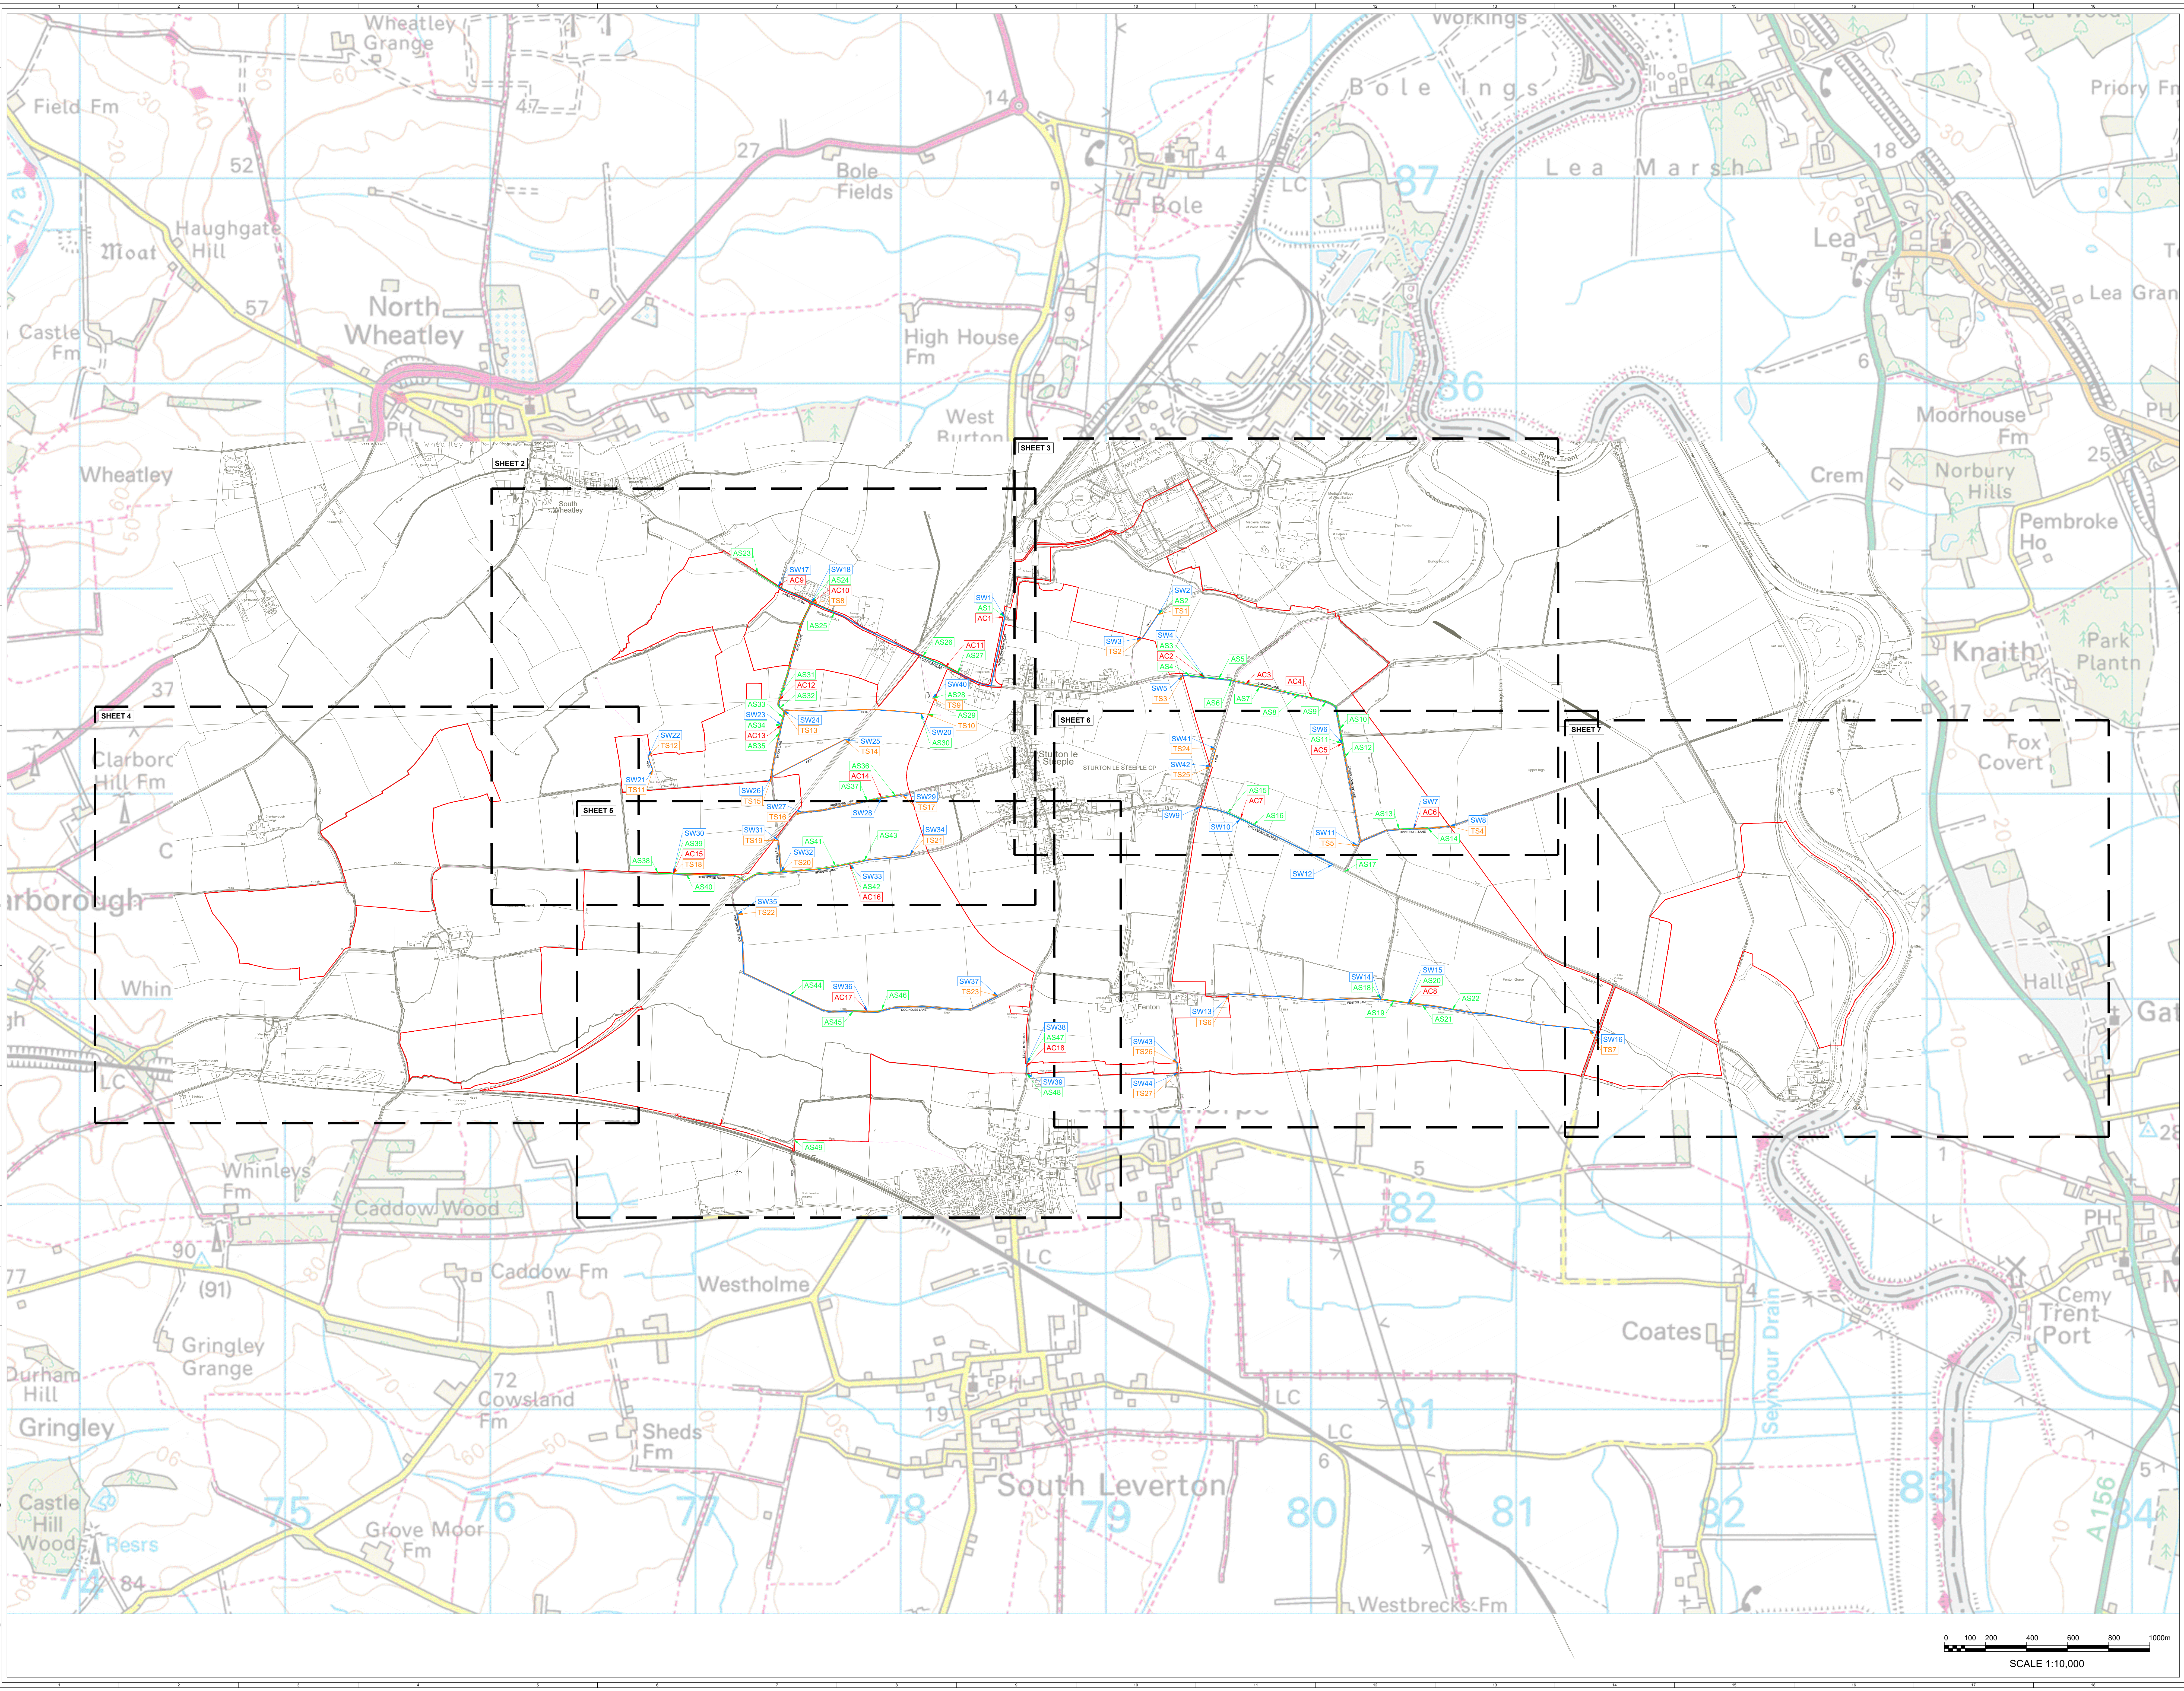

© CROWN COPYRIGHT. ALL RIGHTS RESERVED.
2025 LICENCE NUMBER 0100031673.

KEY:

- ORDER LIMITS
- STREETWORKS
- ALTERATION OF STREET
- RIGHT OF WAY TO BE MANAGED
- PUBLIC RIGHT OF WAY (DEFINITIVE MAP)
- VEHICULAR ACCESS FROM STREET


OVERVIEW
SHEET 1 OF 7

2	FO	JR	OC	2025-01-04	Amended as per PPS comments
2	FO	DC	OC	2025-05-13	PPR PPS and PPS added
1	FO	NB	OC	2025-05-09	Final Issue
1	ISSUE	ISSUED	DATE	DATE	REVISION NOTES
PURPOSE: PERMITTING OSGB 1936					
SCALE: 1:10,000		@ A0		DATUM: N/A	
LAYOUT DWS: N/A		LAYOUT NO: N/A		N/A	
PROJECT TITLE: STEEPLE RENEWABLES PROJECT EN010163					
DRAWING TITLE: 2.3 ACCESS AND RIGHTS OF WAY PLAN APFP REG 5(2)(K)					
RES DRAWING NUMBER: 04954-RES-ACC-DR-PT-001					REV: 3
THIS DRAWING IS THE PROPERTY OF RENOVABLE ENERGY DEVELOPMENTS LIMITED AND NO REPRODUCTION MAY BE MADE IN WHOLE OR IN PART WITHOUT PERMISSION.					

BEAUFORT COURT,
EQUUS FARM LANE,
WIGGLES WAREHAM,
DORSET DT96 6JL.
TEL: +44 (0) 1923 290000
WWW.RES-GROUP.COM

0 100 200 400 600 800 1000m

SCALE 1:10,000

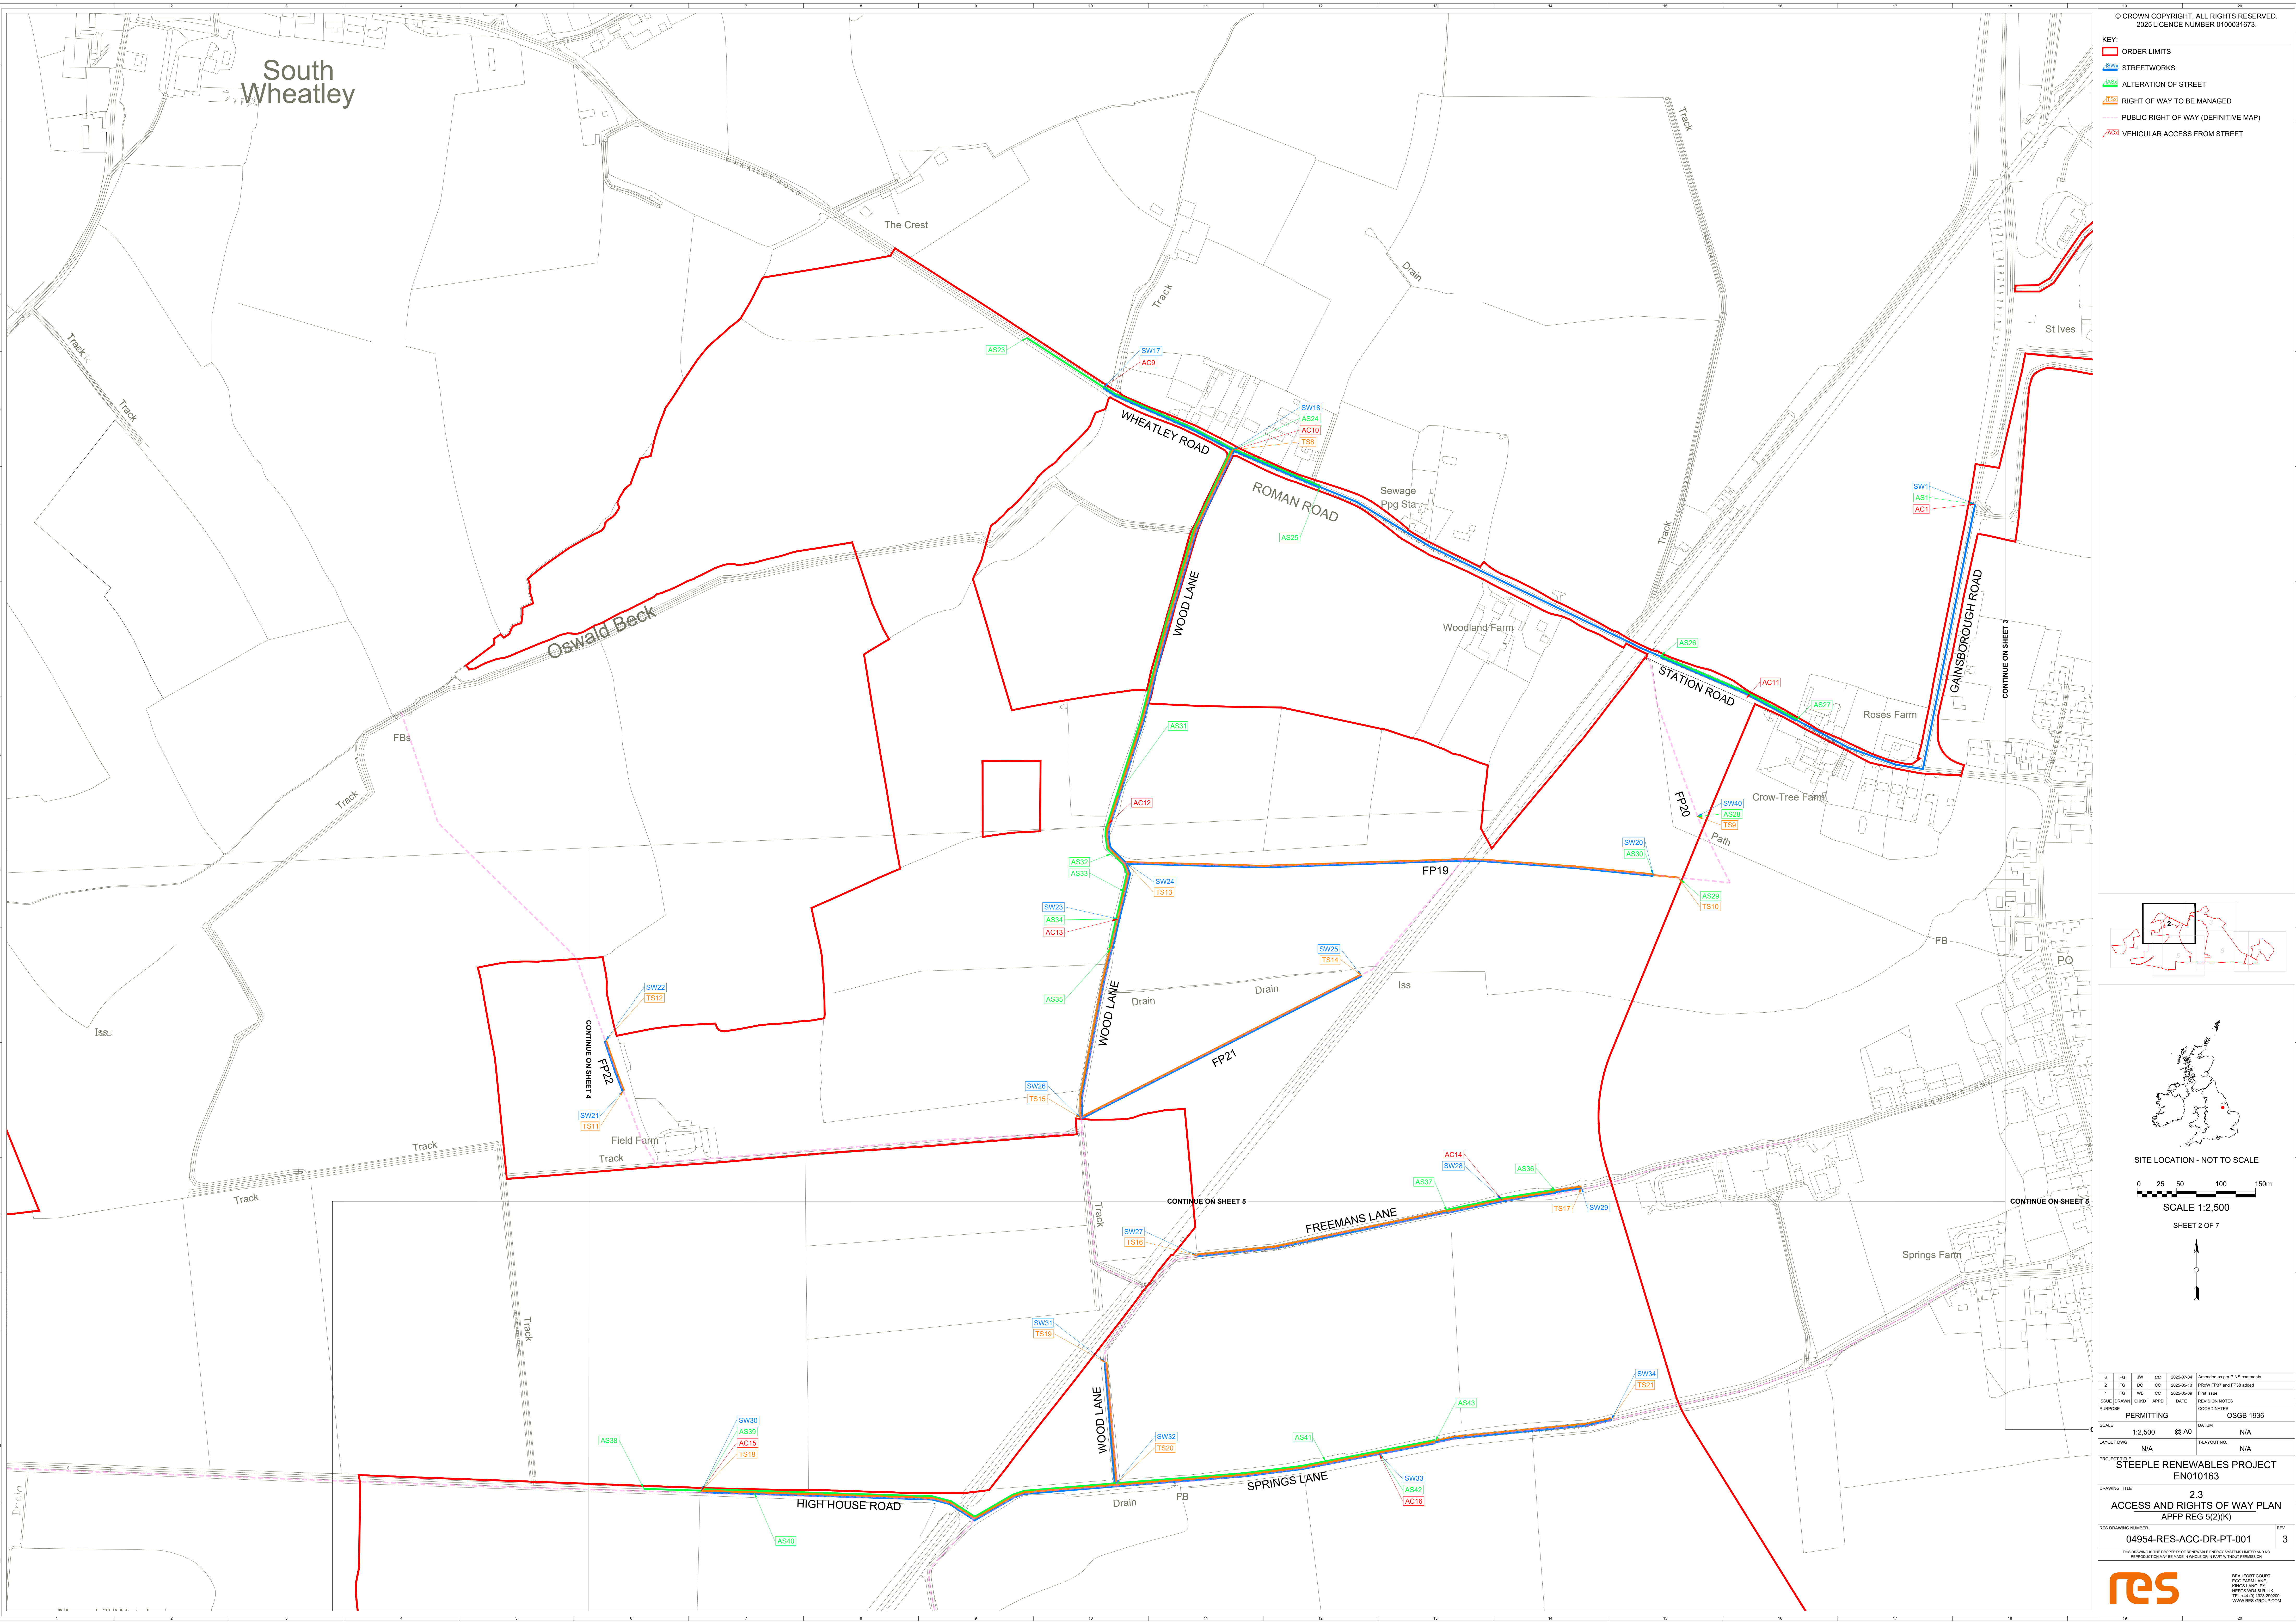

South
Wheatley

© CROWN COPYRIGHT. ALL RIGHTS RESERVED.
2025 LICENCE NUMBER 0100031673.

KEY:

- ORDER LIMITS
- STREETWORKS
- ALTERATION OF STREET
- RIGHT OF WAY TO BE MANAGED
- PUBLIC RIGHT OF WAY (DEFINITIVE MAP)
- VEHICULAR ACCESS FROM STREET

SITE LOCATION - NOT TO SCALE

0 25 50 100 150m

SCALE 1:2,500

SHEET 2 OF 7

2	FO	JR	DC	2025-07-04	Amended as per PF18 comments
2	FO	DC	DC	2025-05-13	PR18 PF17 and PF18 added
1	FO	NB	DC	2025-05-09	Final Issue

ISSUE: DRAWING CHECK: APPROVED: DATE: REVISION NOTES:

PURPOSE	PERMITTING	OSGB 1936
SCALE	1:2,500	@ A0
LAYOUT DWG	N/A	LAYOUT NO.



PROJECT TITLE: STEEPLE RENEWABLES PROJECT EN010163

DRAWING TITLE: 2.3 ACCESS AND RIGHTS OF WAY PLAN APFP REG 5(2)(K)


RES DRAWING NUMBER: 04954-RES-ACC-DR-PT-001

3

BEAUFORT COURT,
EGLY FARM LANE,
WINDLELAND, WILT.
WINDLELAND, WILT.
TEL: +44 (0) 1853 280000
WWW.BES-GROUP.COM

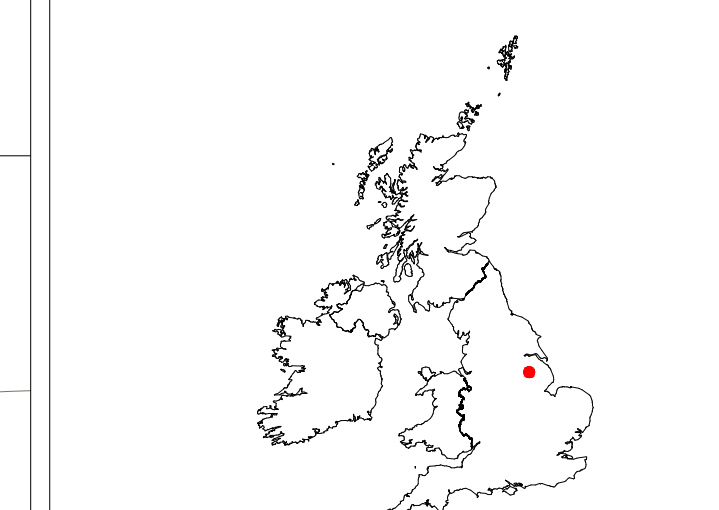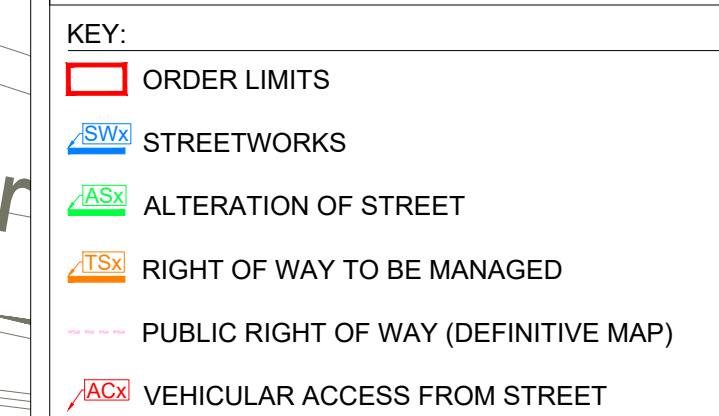

BEAUFORT COURT,
EGG FARM LANE,
KINGS LANGLEY,
HERTS WD4 4BL, UK
TEL: +44 (0) 1623 296111
WWW.RES-GROUP.CO.UK

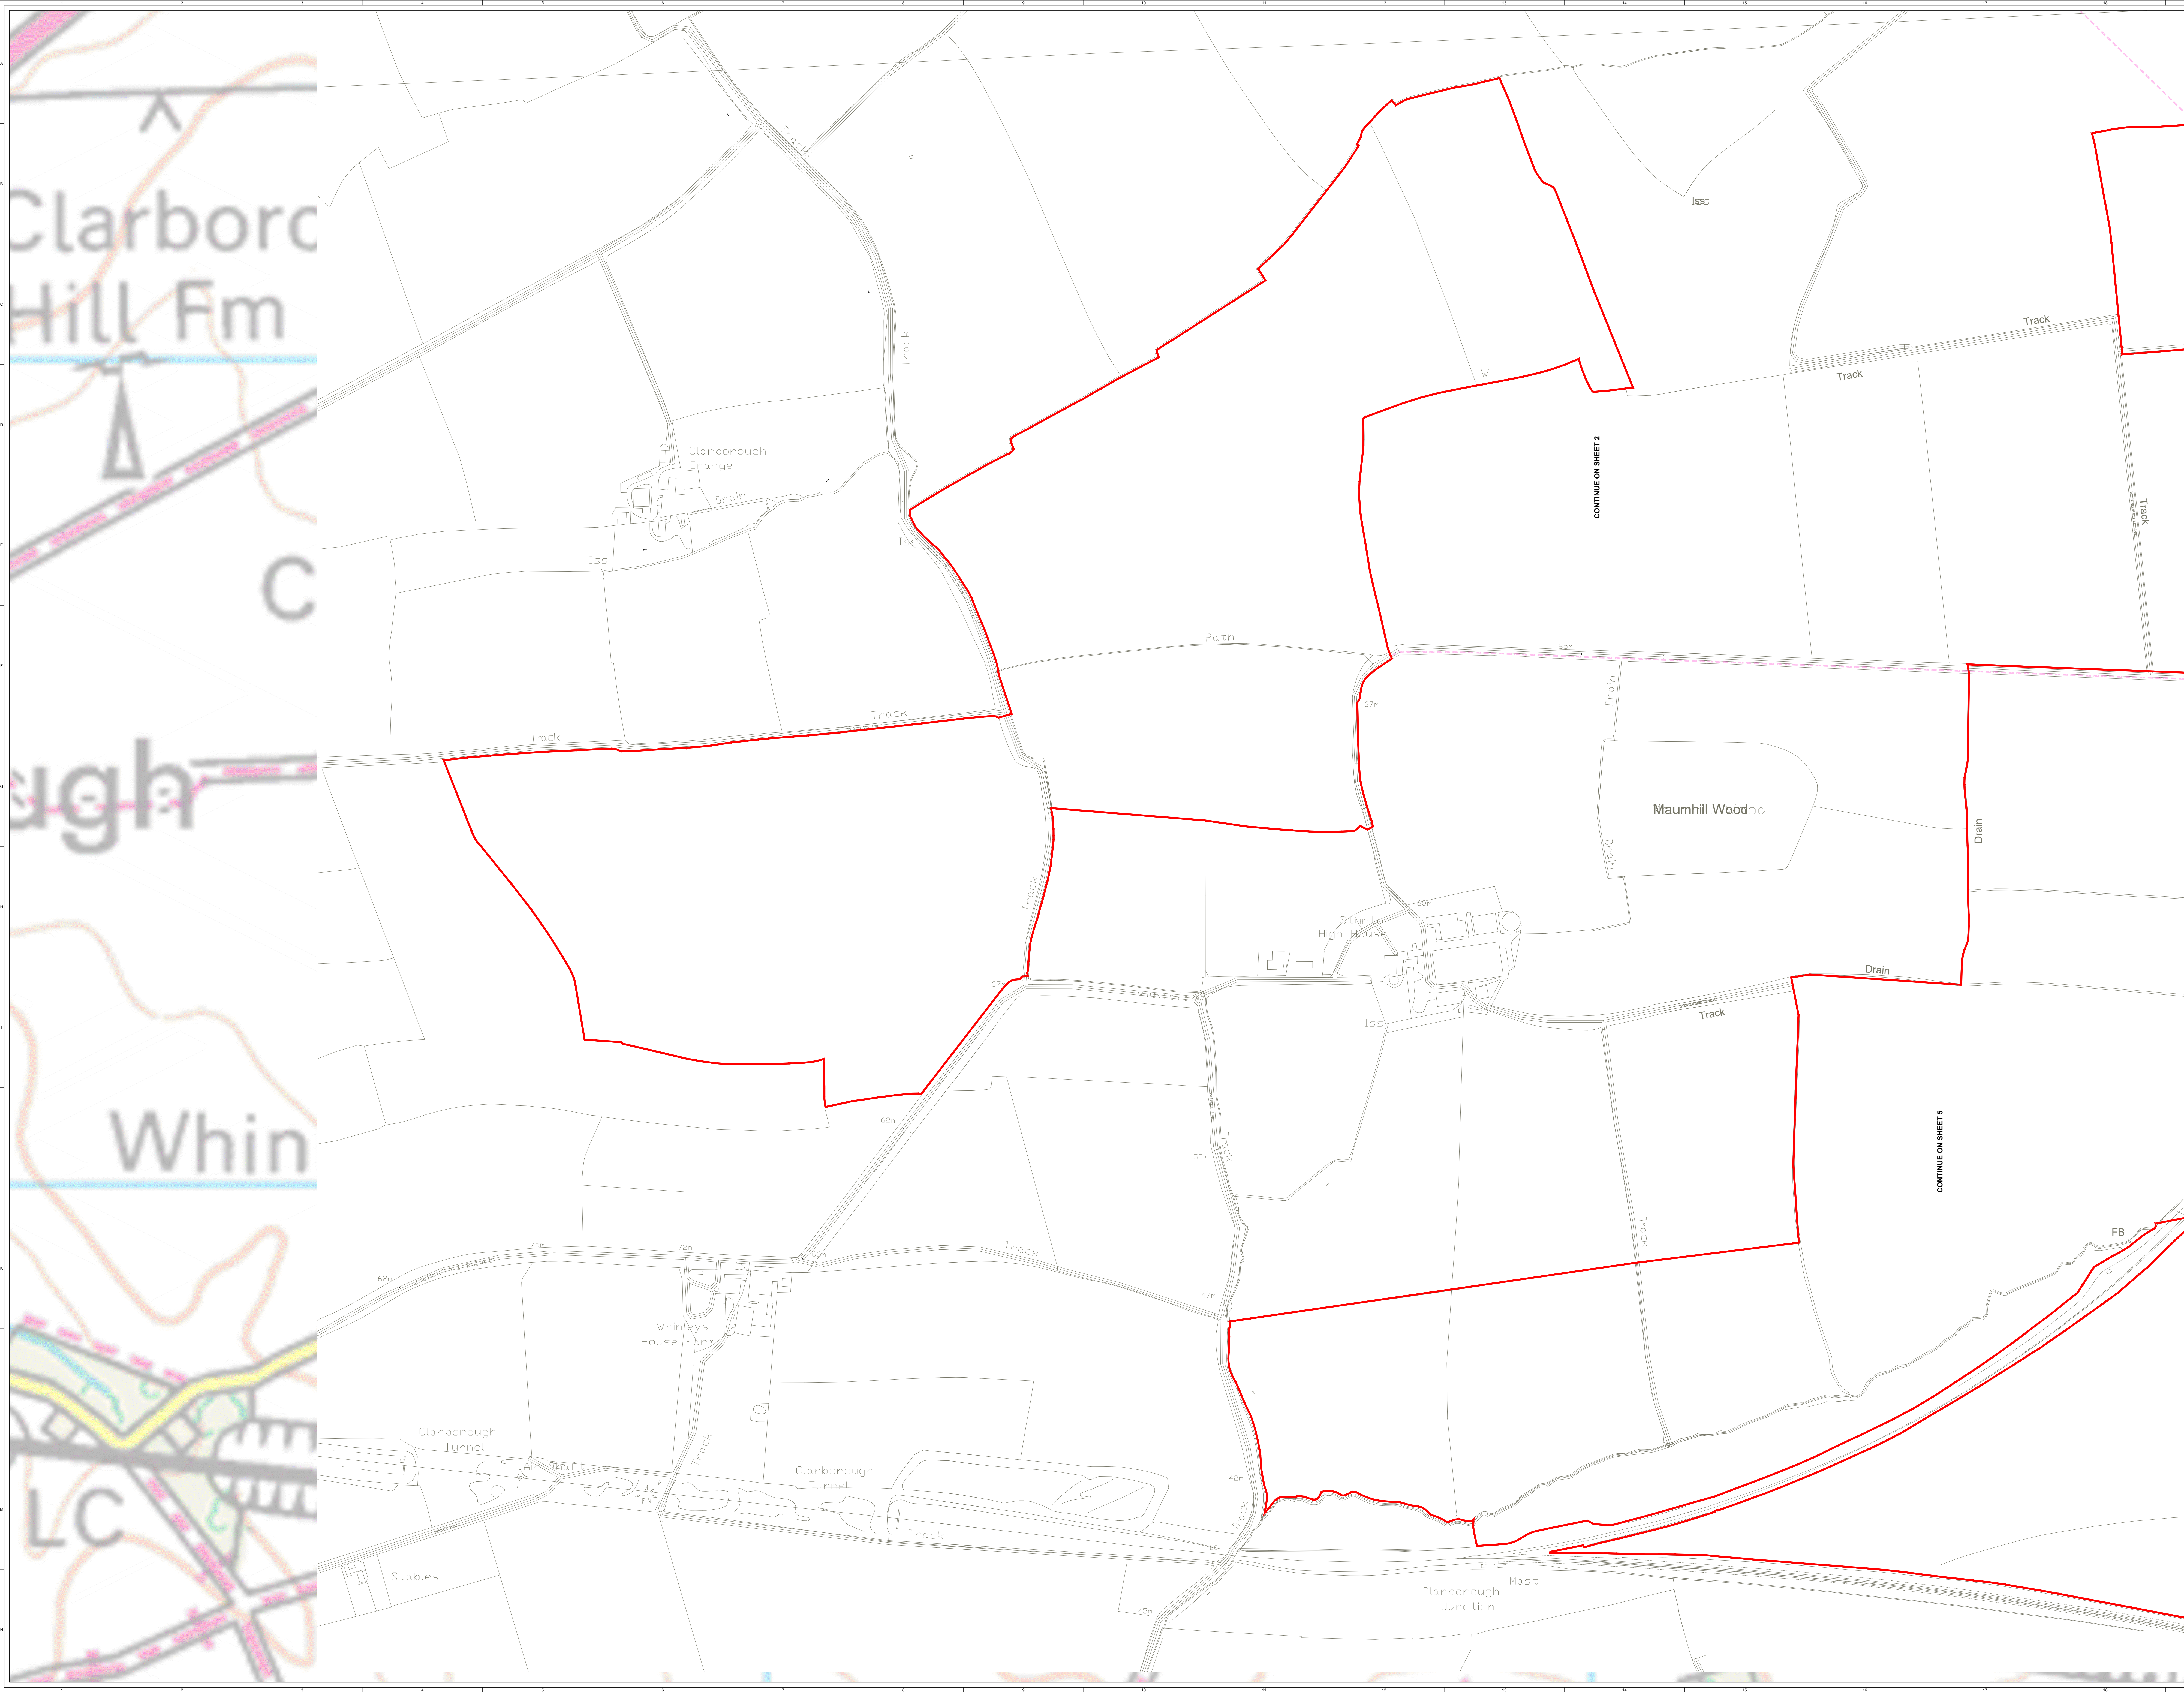

© CROWN COPYRIGHT. ALL RIGHTS RESERVED.
2025 LICENCE NUMBER 0100031673.

KEY:

 ORDER LIMITS

STREETWORKS

ALTERATION OF STREET

RIGHT OF WAY TO BE MANAGED

--- PUBLIC RIGHT OF WAY (DEFINITIVE MAP)

VEHICULAR ACCESS FROM STREET

3 | FD | JK | CC | 2025-07-04 | Amended as per P102 comments

2 | FD | DC | CC | 2025-05-13 | PR100 PP37 and PP38 added

1 | FD | HB | CC | 2025-05-09 | Final Issue

ISSUE | DRAWING | CHD | APPD | DATE | REVISION NOTES

PURPOSE: PERMITTING COORDINATES OSGB 1836

SCALE: 1:2,500 @ A0 DATUM N/A

LAYOUT DIMS N/A LAYOUT NO. N/A


PROJECT TITLE: STEEPLE RENEWABLES PROJECT

DRAWING TITLE: EN010163

RES DRAWING NUMBER: 04954-RES-ACC-DR-PT-001 REV 3

THIS DRAWING IS THE PROPERTY OF RENEWABLE ENERGY SYSTEMS LIMITED AND NO REPRODUCTION MAY BE MADE IN WHOLE OR IN PART WITHOUT PERMISSION

BEAUFORT COURT,
2505 GERRARD LANE,
KINGS LANCERY,
WIDNES WIRRAL, CHeshire, UK
TEL: +44 (0) 151 390000
WWW.RES-GROUP.CO.UK

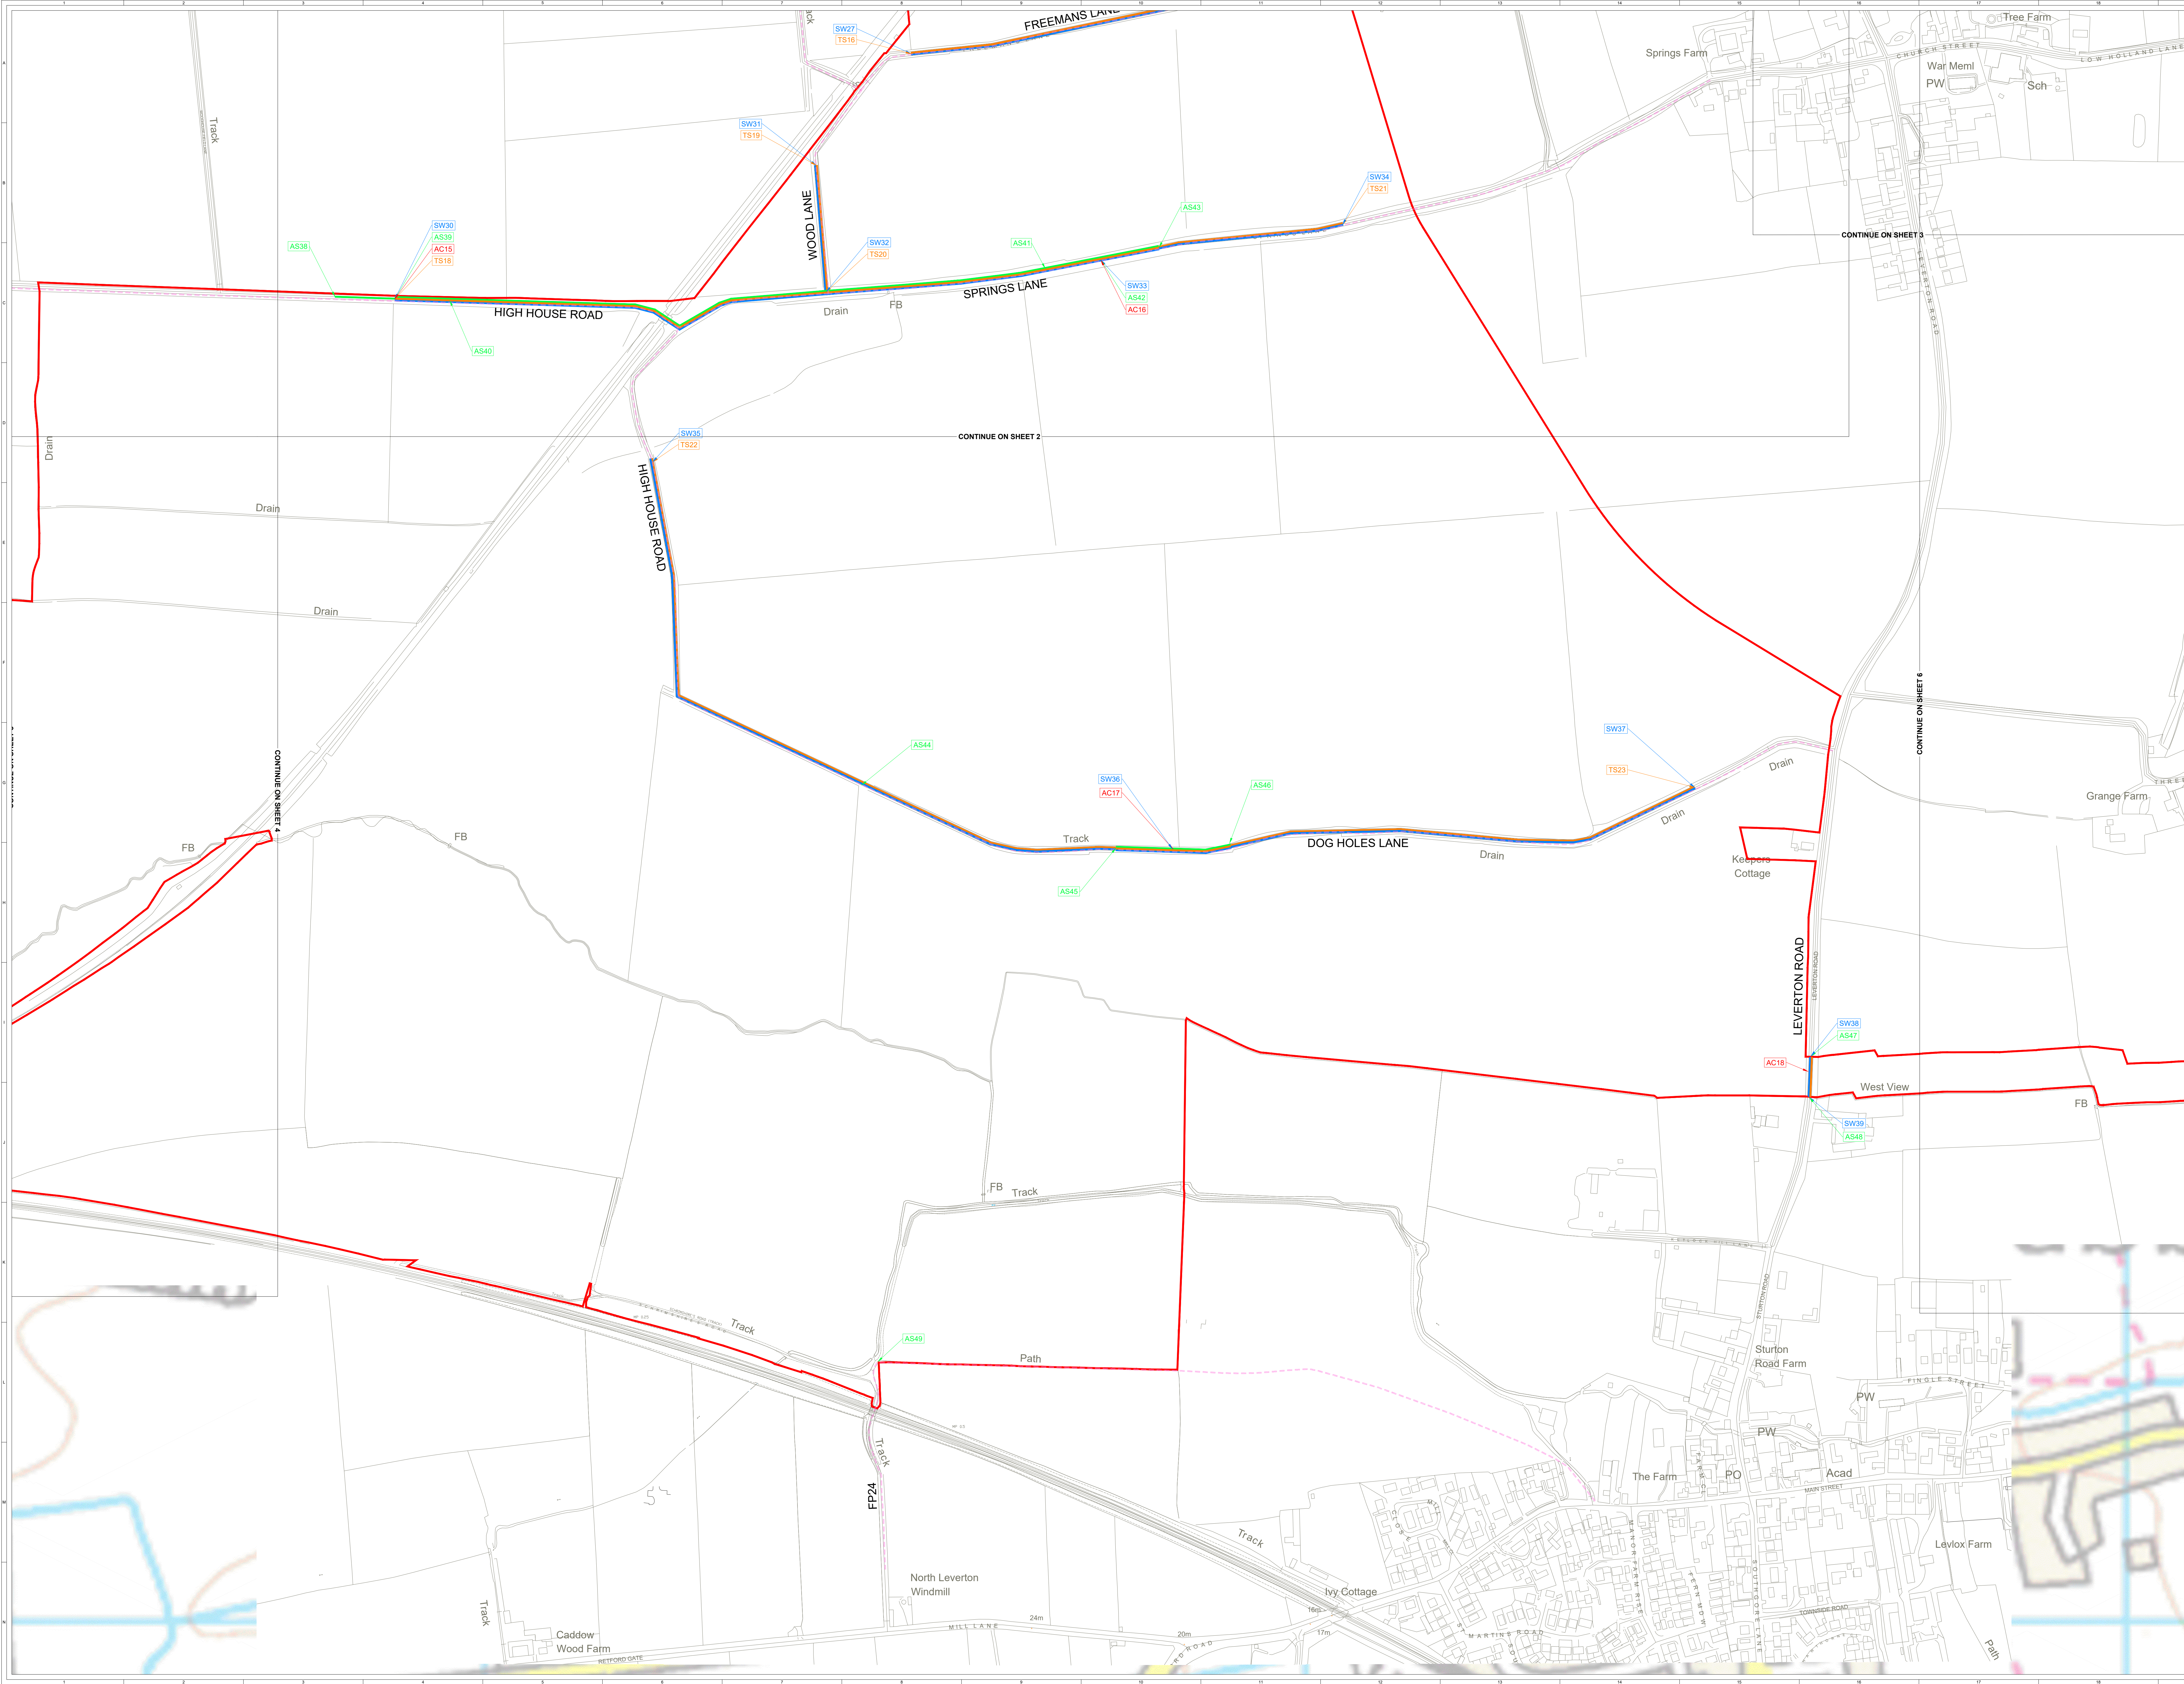

© CROWN COPYRIGHT, ALL RIGHTS RESERVED.
2025 LICENCE NUMBER 0100031673.

KEY:

- ORDER LIMITS
- STREETWORKS
- ALTERATION OF STREET
- RIGHT OF WAY TO BE MANAGED
- PUBLIC RIGHT OF WAY (DEFINITIVE MAP)
- VEHICULAR ACCESS FROM STREET

SITE LOCATION - NOT TO SCALE

0 25 50 100 150m

SCALE 1:2,500

SHEET 5 OF 7

2	FO	JR	DC	2025-07-04	Amended as per PF18 comments
2	FO	DC	DC	2025-05-13	PF18 PF17 and PF18 added
1	FO	MR	DC	2025-05-09	Final Issue


ISSUE	ISSUED	CHNG	APPROV	DATE	REVISION NOTES

PURPOSE	PERMITTING	COORDINATES
SCALE	1:2,500	@ A0
LAYOUT DWG	N/A	LAYOUT NO.

PROJECT TITLE	STEEPLE RENEWABLES PROJECT
DRAWING TITLE	2.3 ACCESS AND RIGHTS OF WAY PLAN
RES DRAWING NUMBER	04954-RES-ACC-DR-PT-001
REV	3

THIS DRAWING IS THE PROPERTY OF RENEWABLE ENERGY DEVELOPMENT LIMITED AND NO REPRODUCTION MAY BE MADE IN WHOLE OR IN PART WITHOUT PERMISSION



BEAUFORT COURT,
800, FARM LANE,
WIGLEY, LEICESTER,
LEICESTERSHIRE, LE19 1JH
TEL: +44 (0) 1533 290000
WWW.RES-GROUP.COM

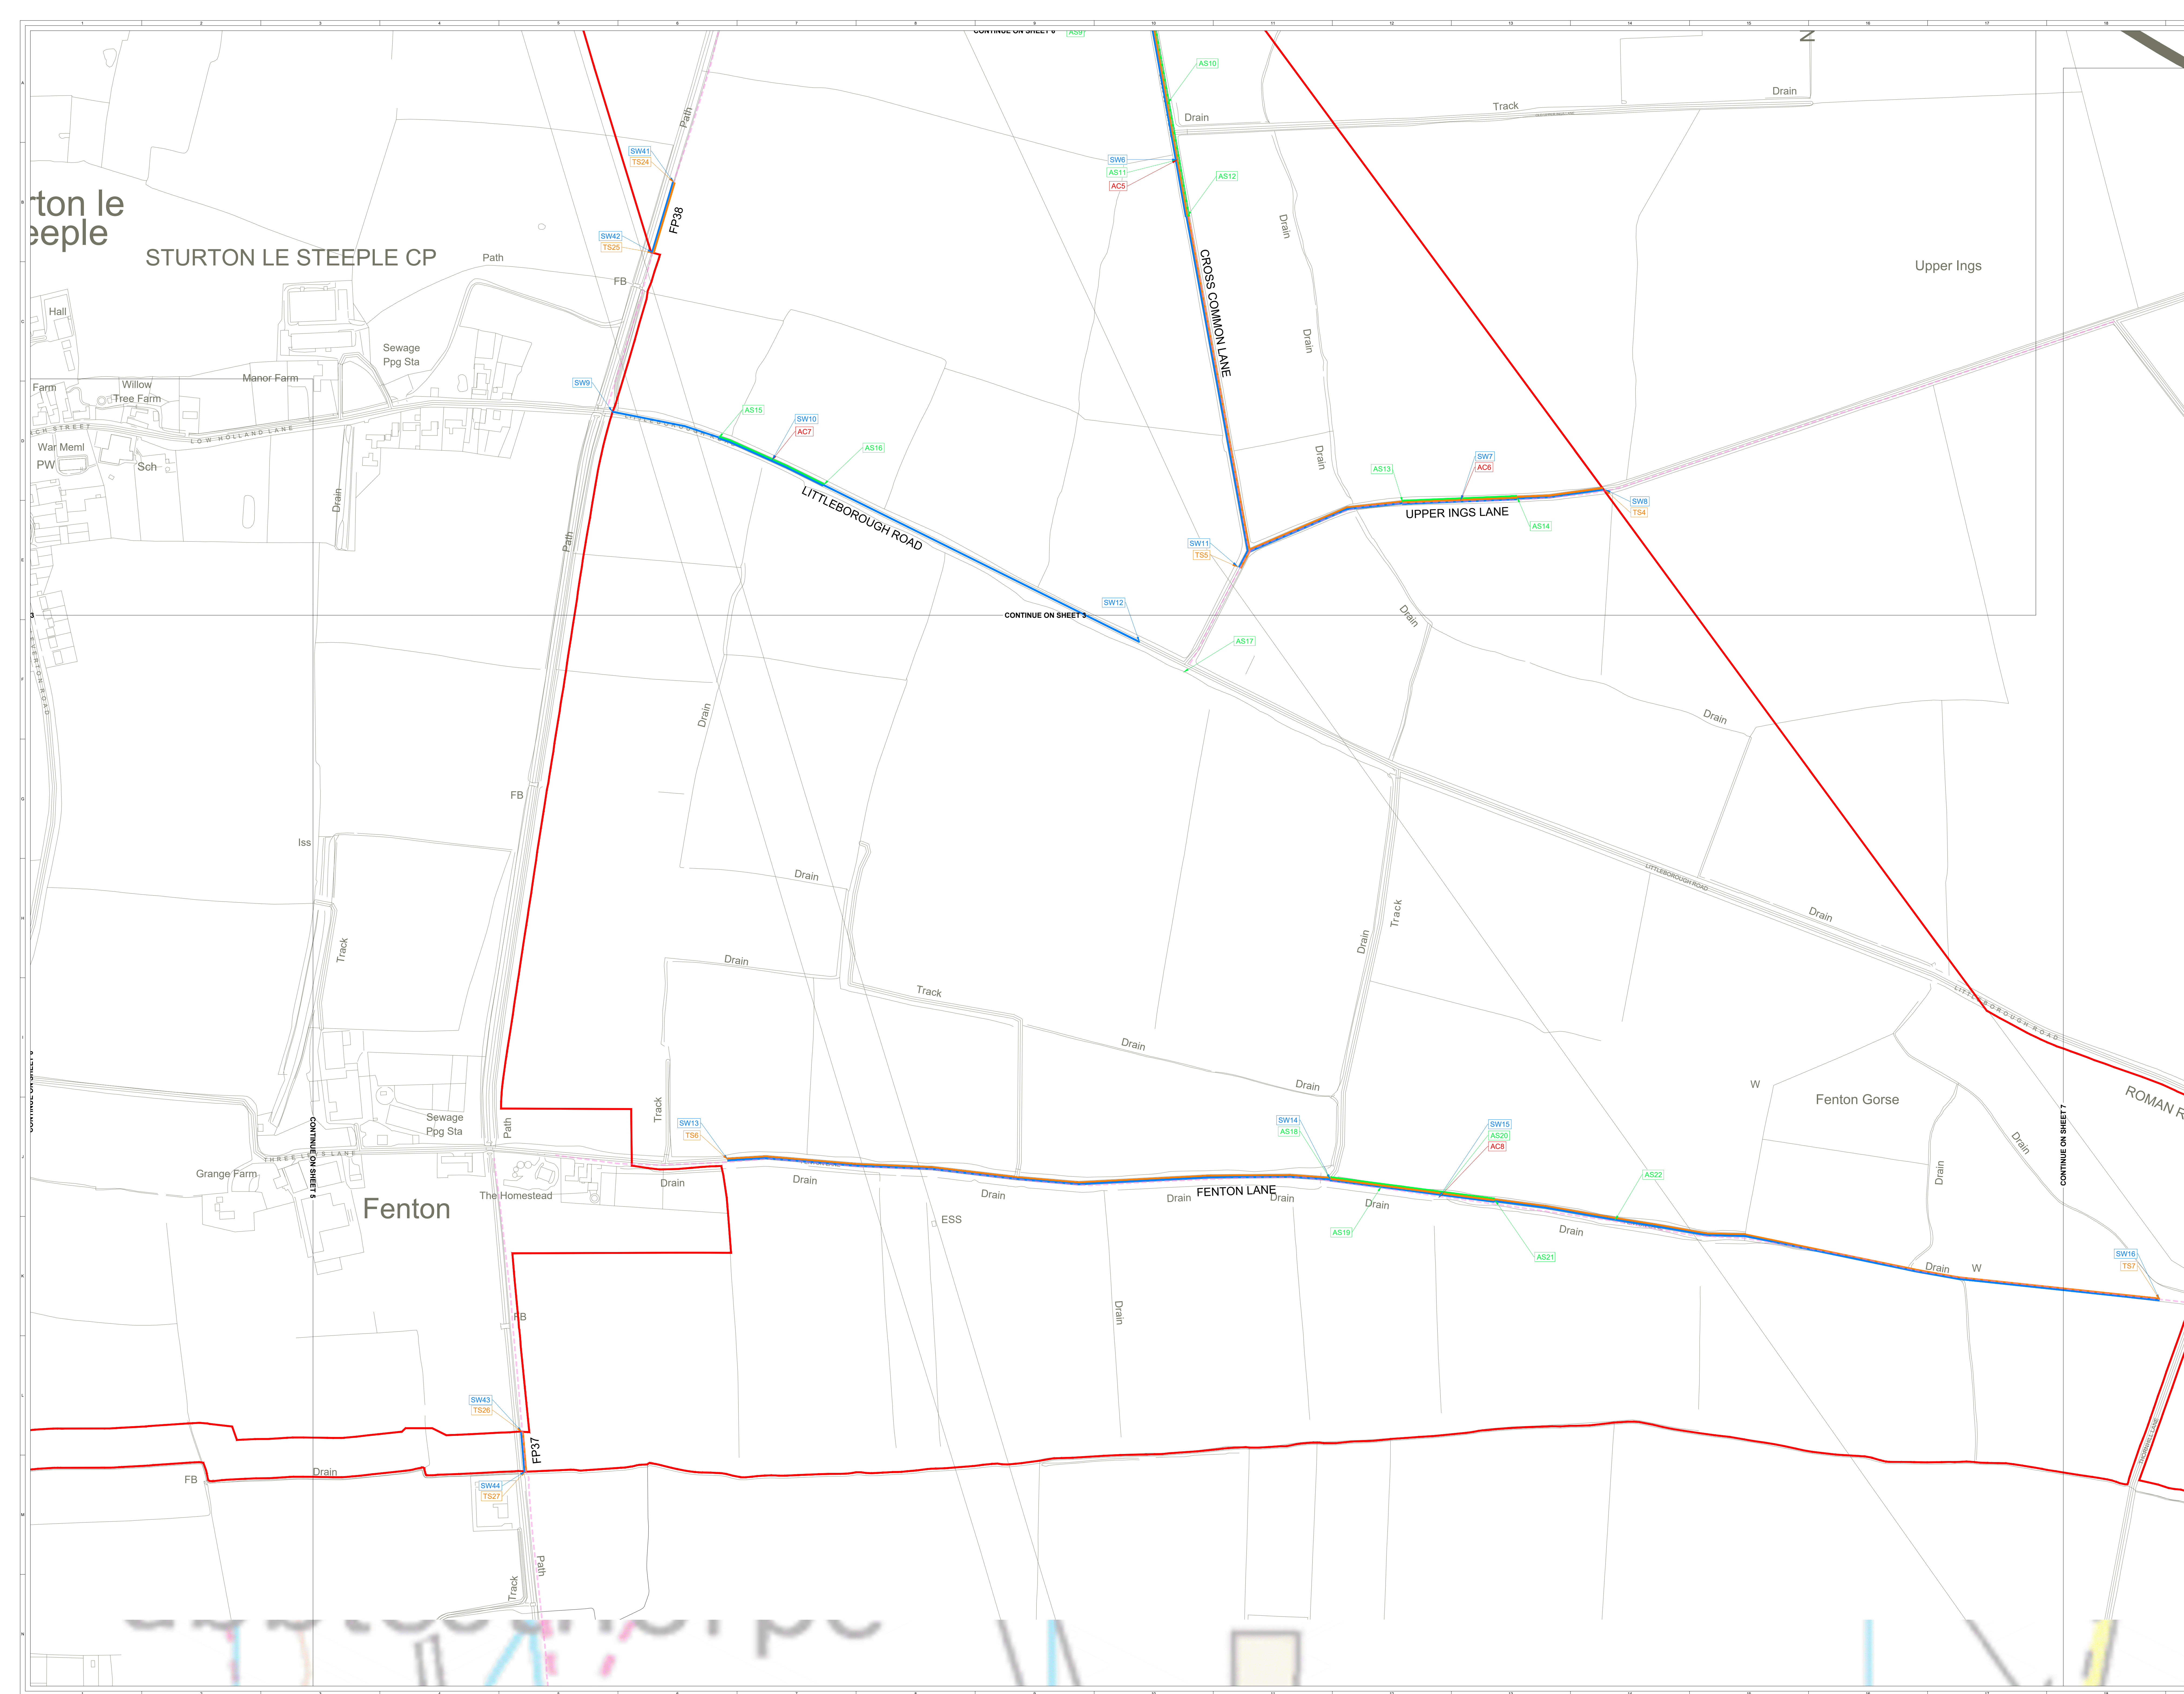



© CROWN COPYRIGHT, ALL RIGHTS RESERVED.
2025 LICENCE NUMBER 0100031673.

KEY:

-  ORDER LIMITS
-  STREETWORKS
-  ALTERATION OF STREET
-  RIGHT OF WAY TO BE MANAGED
-  PUBLIC RIGHT OF WAY (DEFINITIVE MAP)
-  VEHICULAR ACCESS FROM STREET

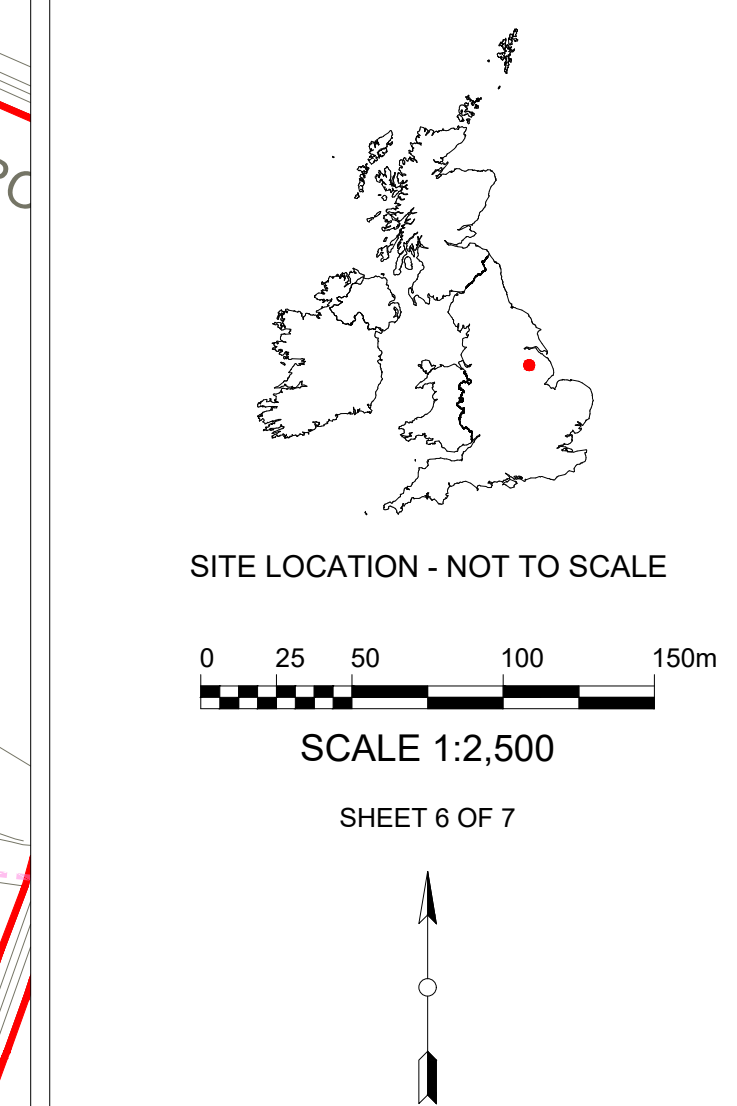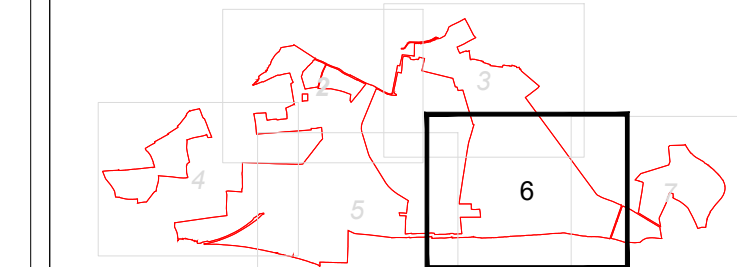

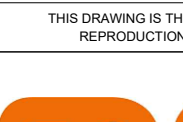3	FG	DN	CC	2025-07-14	Amended as per PN20 comments
2	FG	DN	CC	2025-07-14	Prink F737 and F738 added
1	FG	WB	CC		First Issue
0	ISSUE DRAWING	CHNG	APPRO	DATE	REVISIONS NOTES
PURPOSE					COORDINATES
PERMITTING					OSGB 1936
SCALE		1:2,500	@ A0	DATUM	
LAYOUT DWG		N/A		T.LAYOUT: N/A	
PROJECT TITLE					
STEELP REVENABLES PROJECT					
EN010163					
DRAWING TITLE					
2.3					
ACCESS AND RIGHTS OF WAY PLAN					
APFF REF 5(2)(K)					
RES DRAWING NUMBER					
04954 RES-ACC-DN-PT-001					
THIS DRAWING IS THE PROPERTY OF RECENTRAL ENERGY LIMITED AND NO REPRODUCTION MAY BE MADE IN WHOLE OR IN PART WITHOUT PERMISSION.					
		BEAUFORT COURT, 800 LAKE LARUE WEST LANCASHIRE M25 9JN WIDEN, UK TEL: 01924 456600 WWW.RECENTRAL.CO.UK			

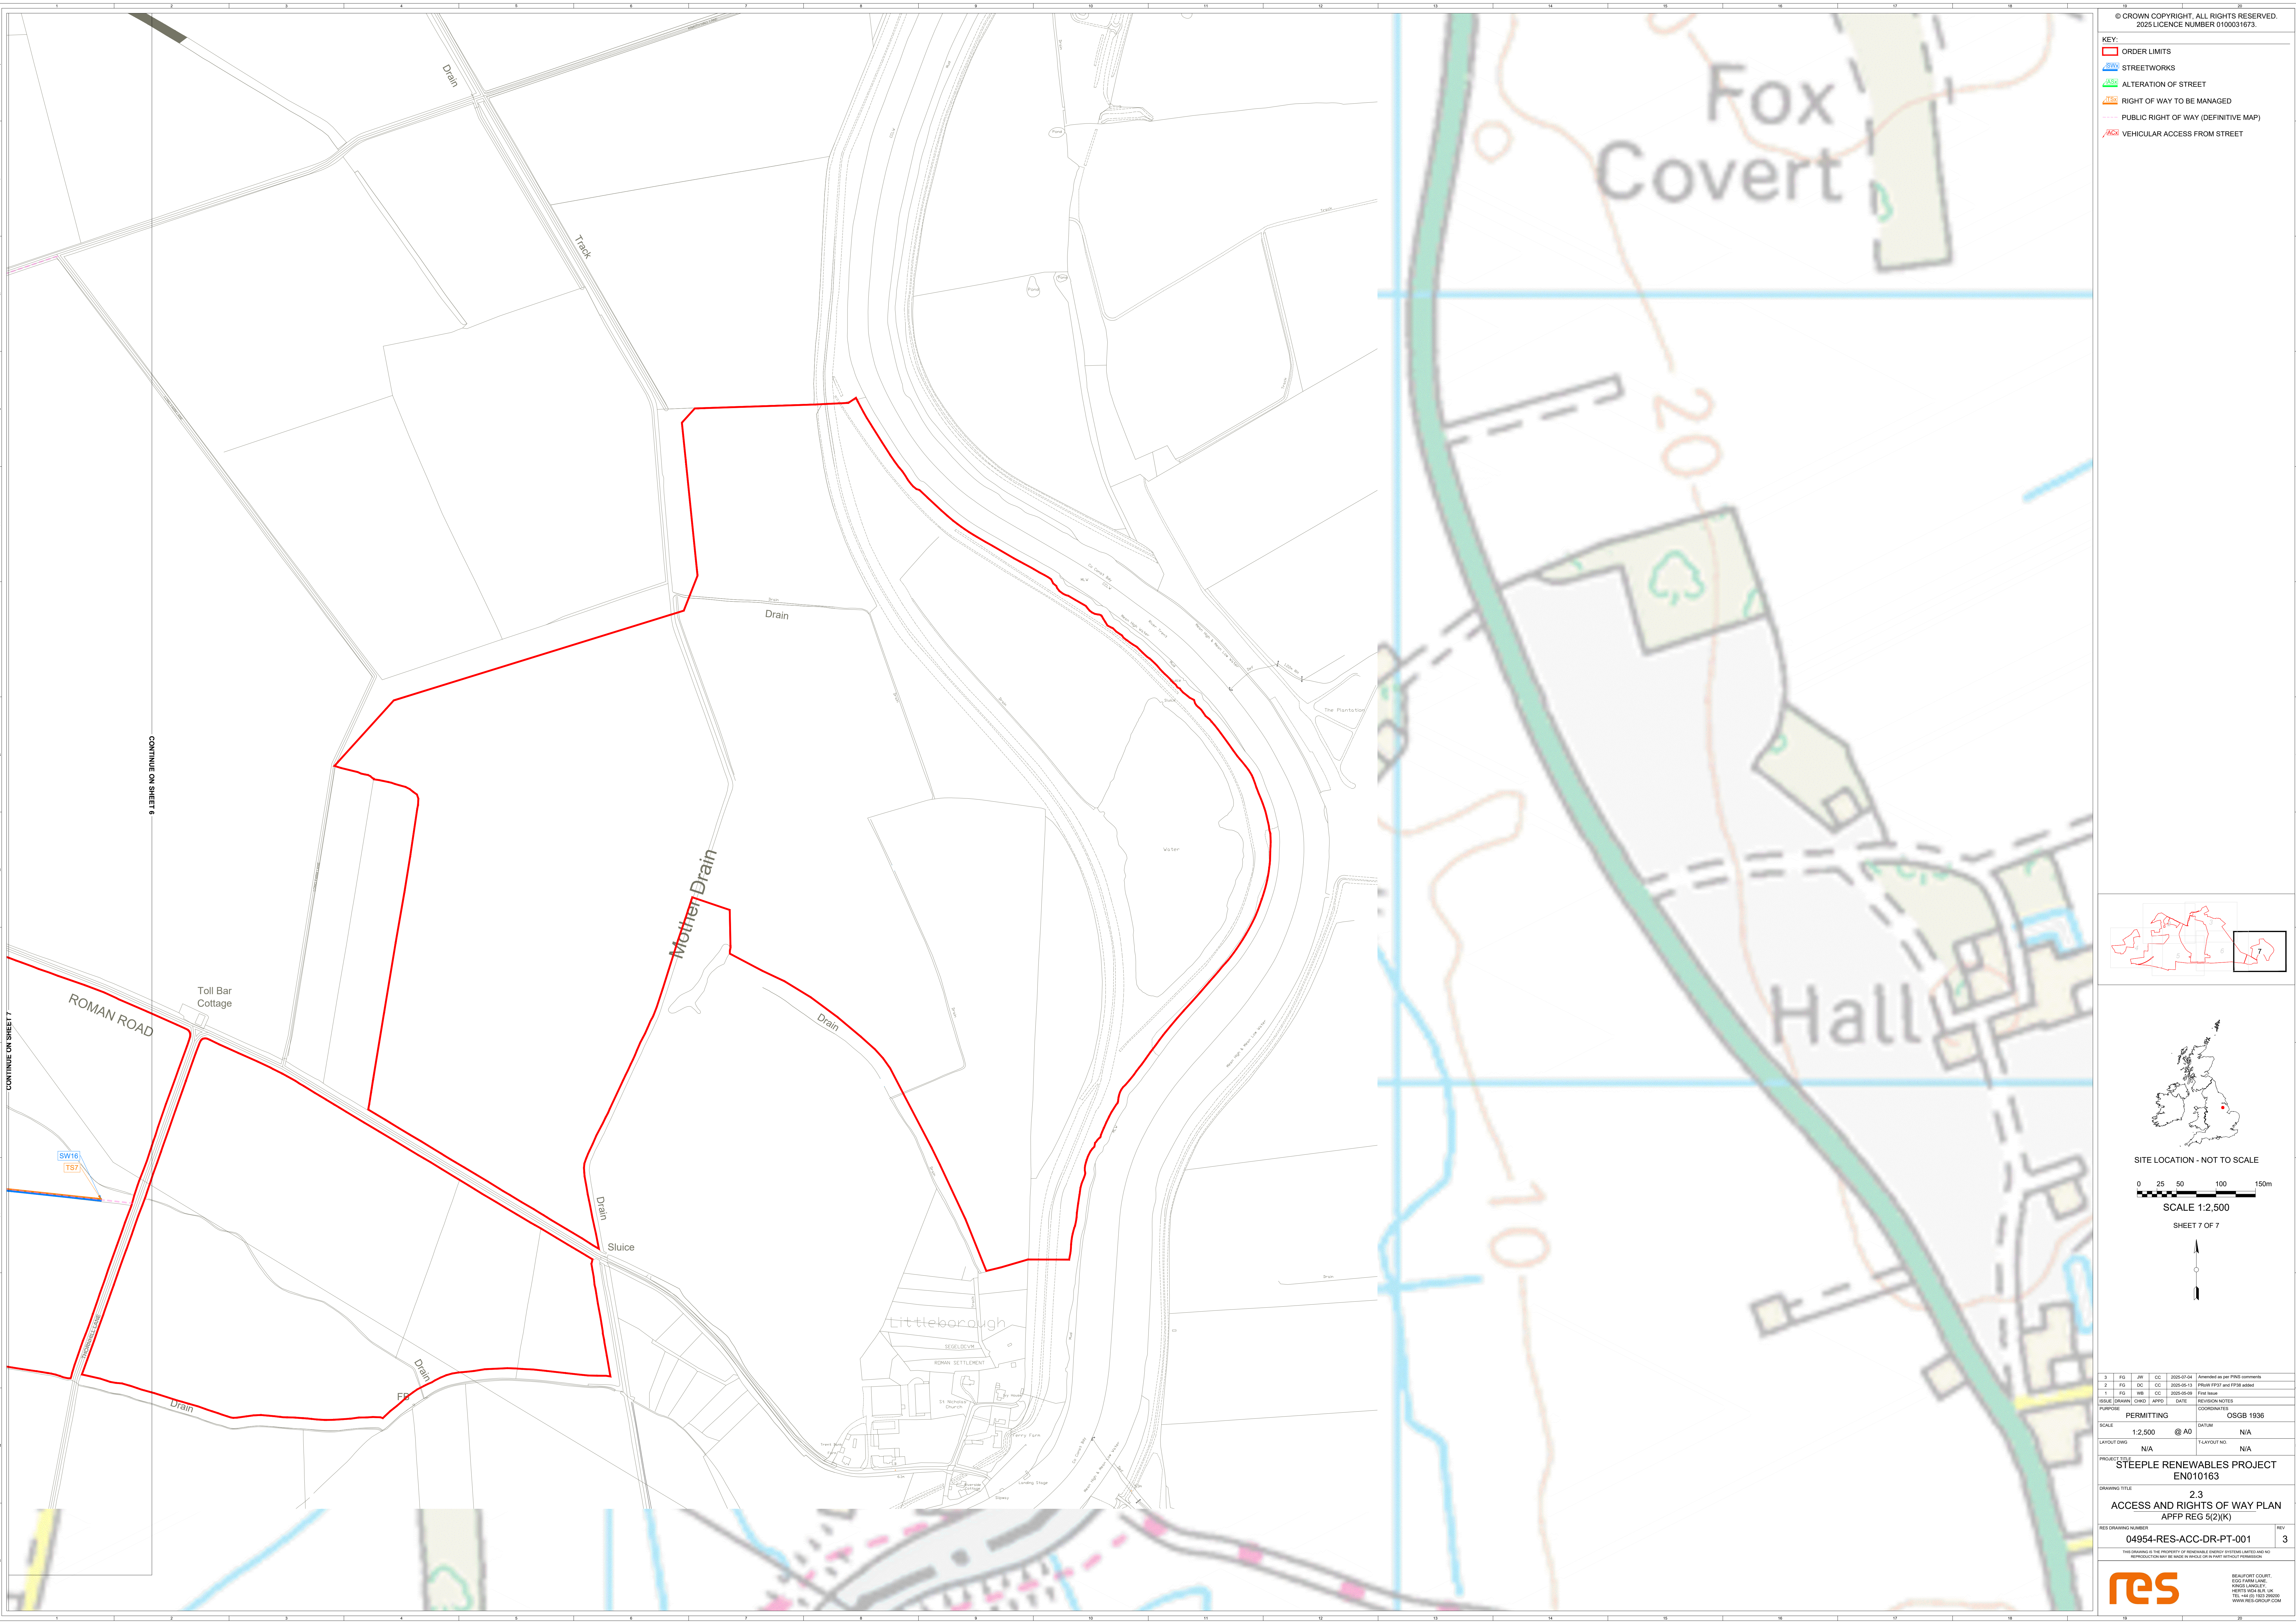

© CROWN COPYRIGHT, ALL RIGHTS RESERVED.
2025 LICENCE NUMBER 0100031673.

KEY:

- ORDER LIMITS
- STREETWORKS
- ALTERATION OF STREET
- RIGHT OF WAY TO BE MANAGED
- PUBLIC RIGHT OF WAY (DEFINITIVE MAP)
- VEHICULAR ACCESS FROM STREET

SITE LOCATION - NOT TO SCALE

0 25 50 100 150m

SCALE 1:2,500

SHEET 7 OF 7

2	FO	JR	DC	2025-07-04	Amended as per PPS comments
2	FO	DC	DC	2025-05-13	PPSR PPS2 and PPS8 added
1	FO	MS	DC	2025-05-09	Final Issue

ISSUE TRACKING (Drawn, Approved, Date, Revision Notes)

PURPOSE	PERMITTING	OSGB 1936
SCALE	1:2,500	@ A0
LAYOUT DWS	N/A	LAYOUT NO.

PROJECT TITLE

2.3
ACCESS AND RIGHTS OF WAY PLAN
APFP REG 5(2)(K)

DRAWING NUMBER

04954-RES-ACC-DR-PT-001

REV

3

BEAUFORT COURT,
EQUUS FARM LANE,
WIGTON, LANCASTER,
LA14 4JH
TEL: +44 (0) 1923 280000
WWW.RDS-GROUP.COM