


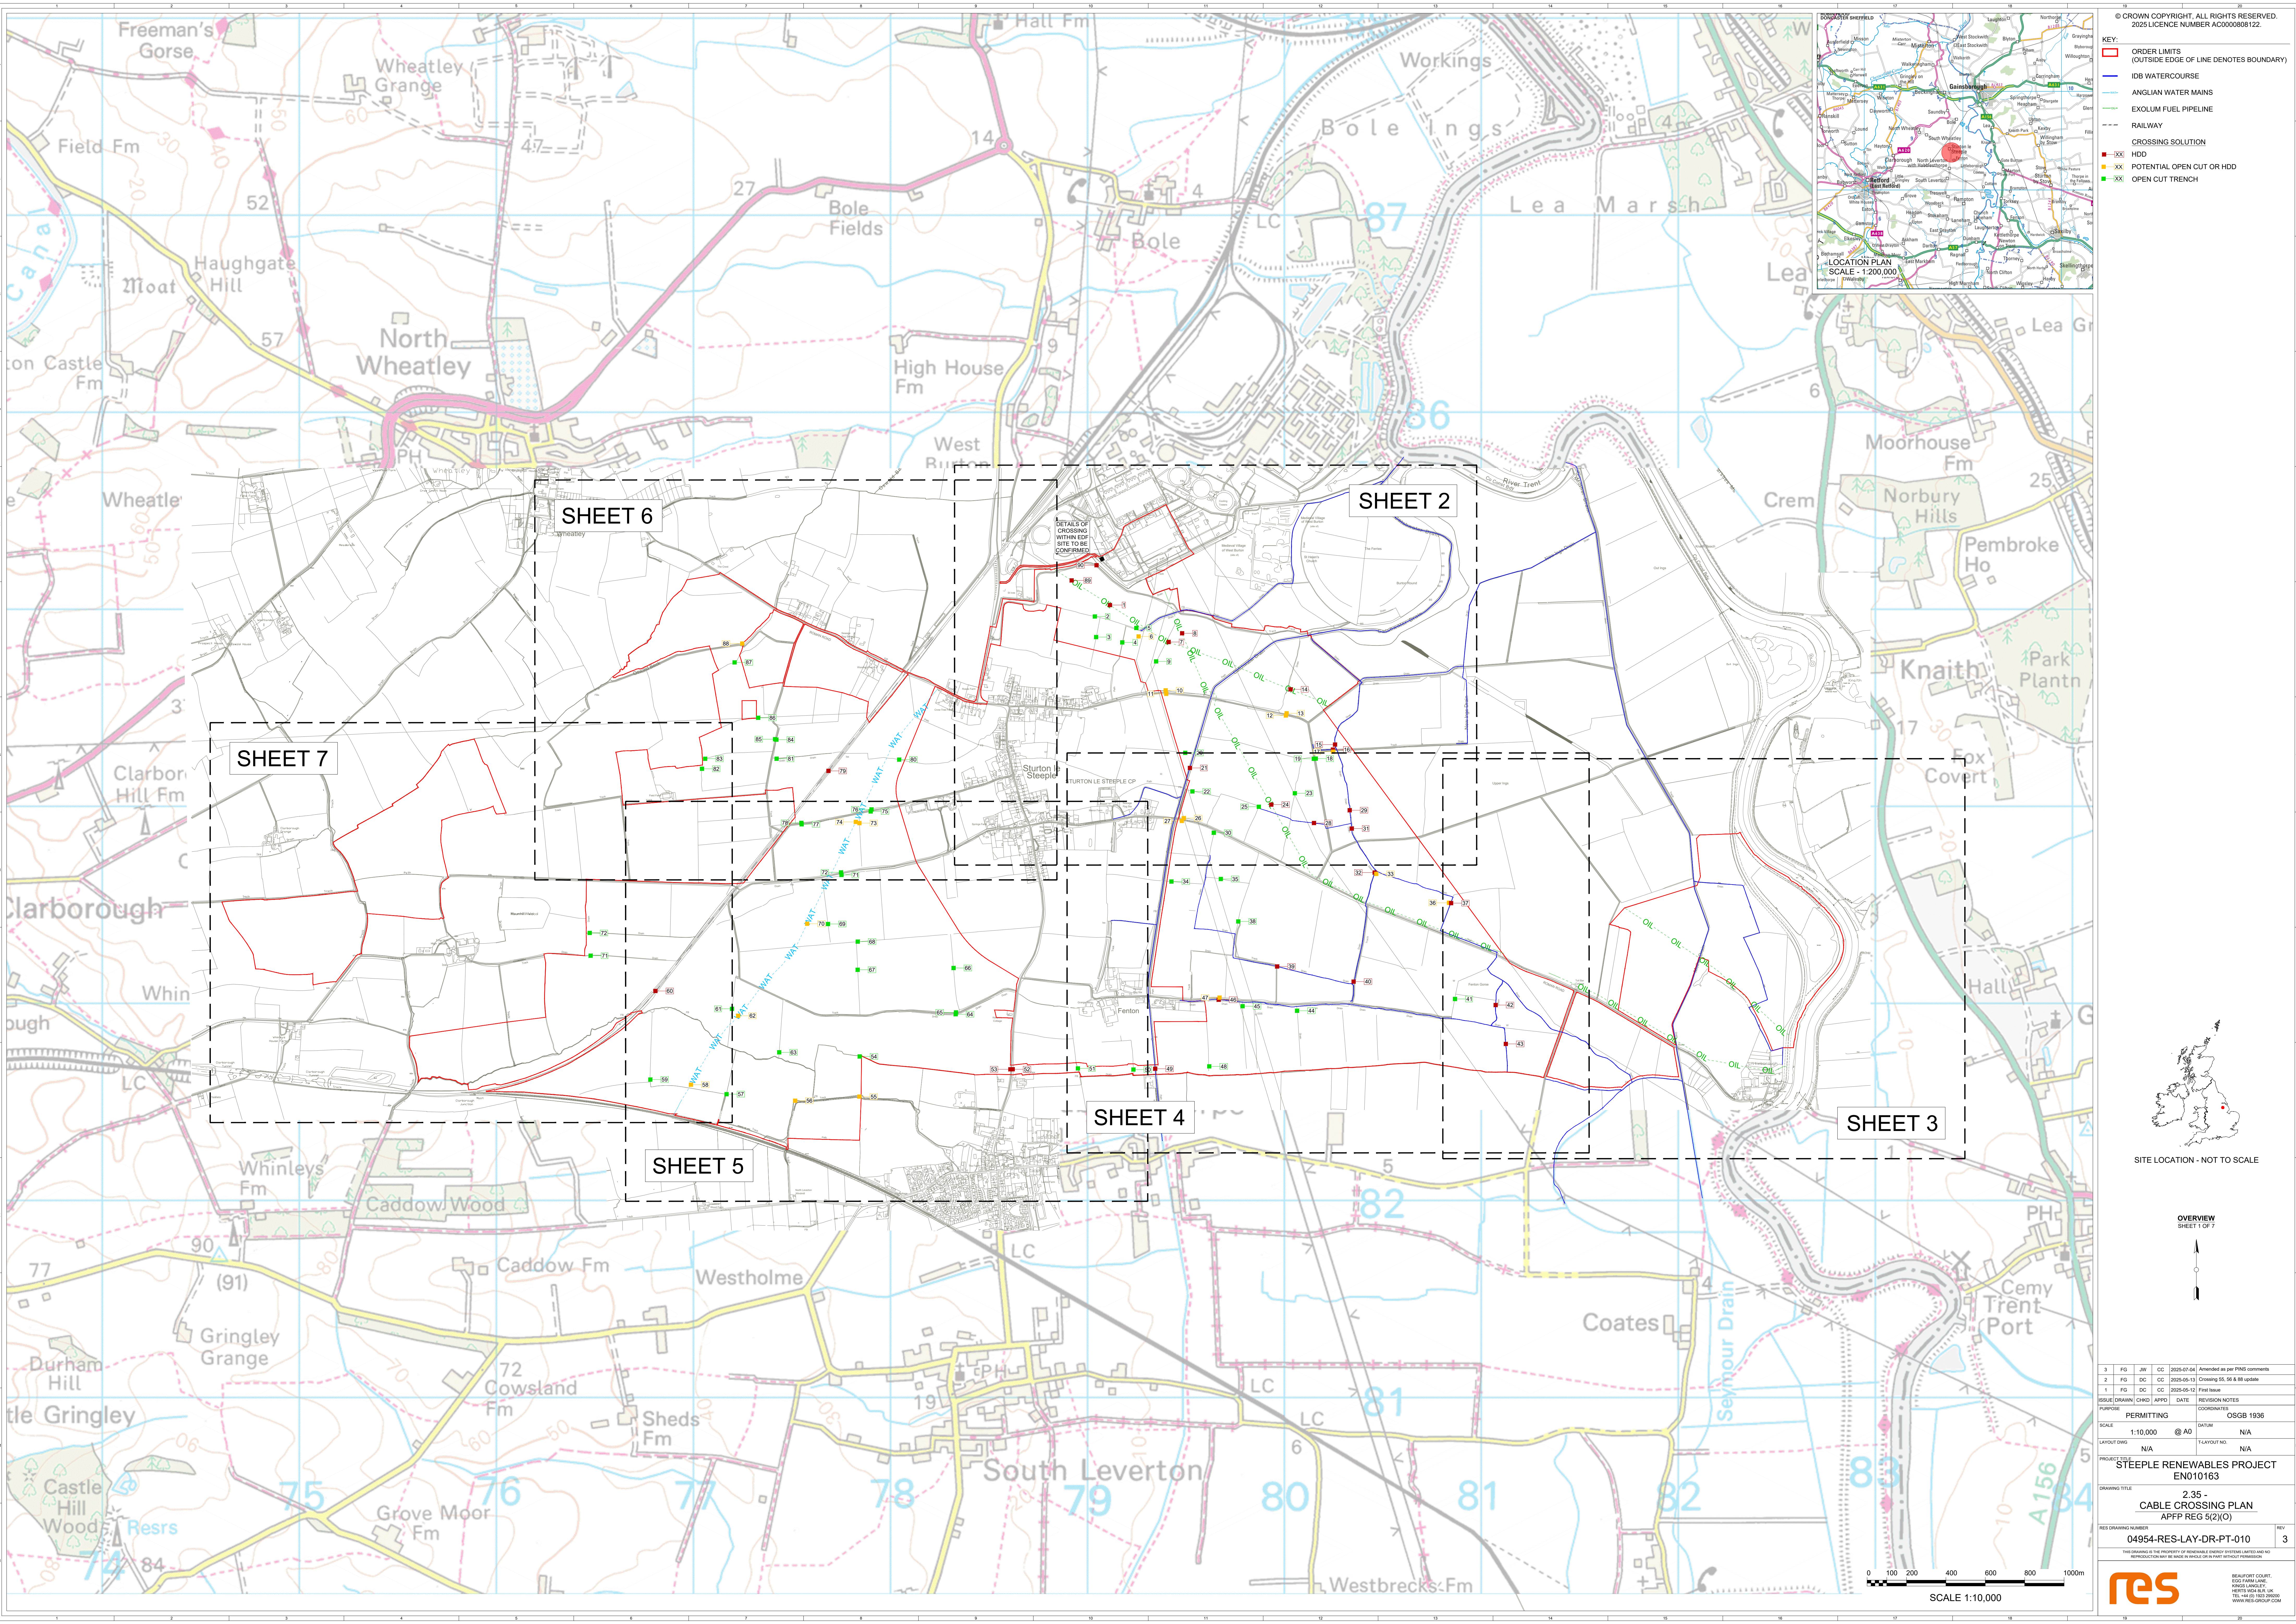

© CROWN COPYRIGHT. ALL RIGHTS RESERVED.
2025 LICENCE NUMBER AC000080122.

KEY:

- ORDER LIMITS (OUTSIDE EDGE OF LINE DENOTES BOUNDARY)
- IDB WATERCOURSE
- ANGLIAN WATER MAINS
- EXOLIM FUEL PIPELINE
- RAILWAY
- CROSSING SOLUTION
- HDD
- POTENTIAL OPEN CUT OR HDD
- OPEN CUT TRENCH



SCALE 1:200,000

SCALE 1:10,000

SCALE 1:10,000

SCALE 1:10,000

SCALE 1:10,000

SCALE 1:10,000

SCALE 1:10,000

SCALE 1:10,000

SCALE 1:10,000

SCALE 1:10,000

SCALE 1:10,000

SCALE 1:10,000

SCALE 1:10,000

SCALE 1:10,000

SCALE 1:10,000

SCALE 1:10,000

SCALE 1:10,000

SCALE 1:10,000

SCALE 1:10,000

SCALE 1:10,000

SCALE 1:10,000

SCALE 1:10,000


SCALE 1:10,000

SCALE 1:10,000



SCALE 1:10,000

SCALE 1:10,000


SCALE 1:10,000

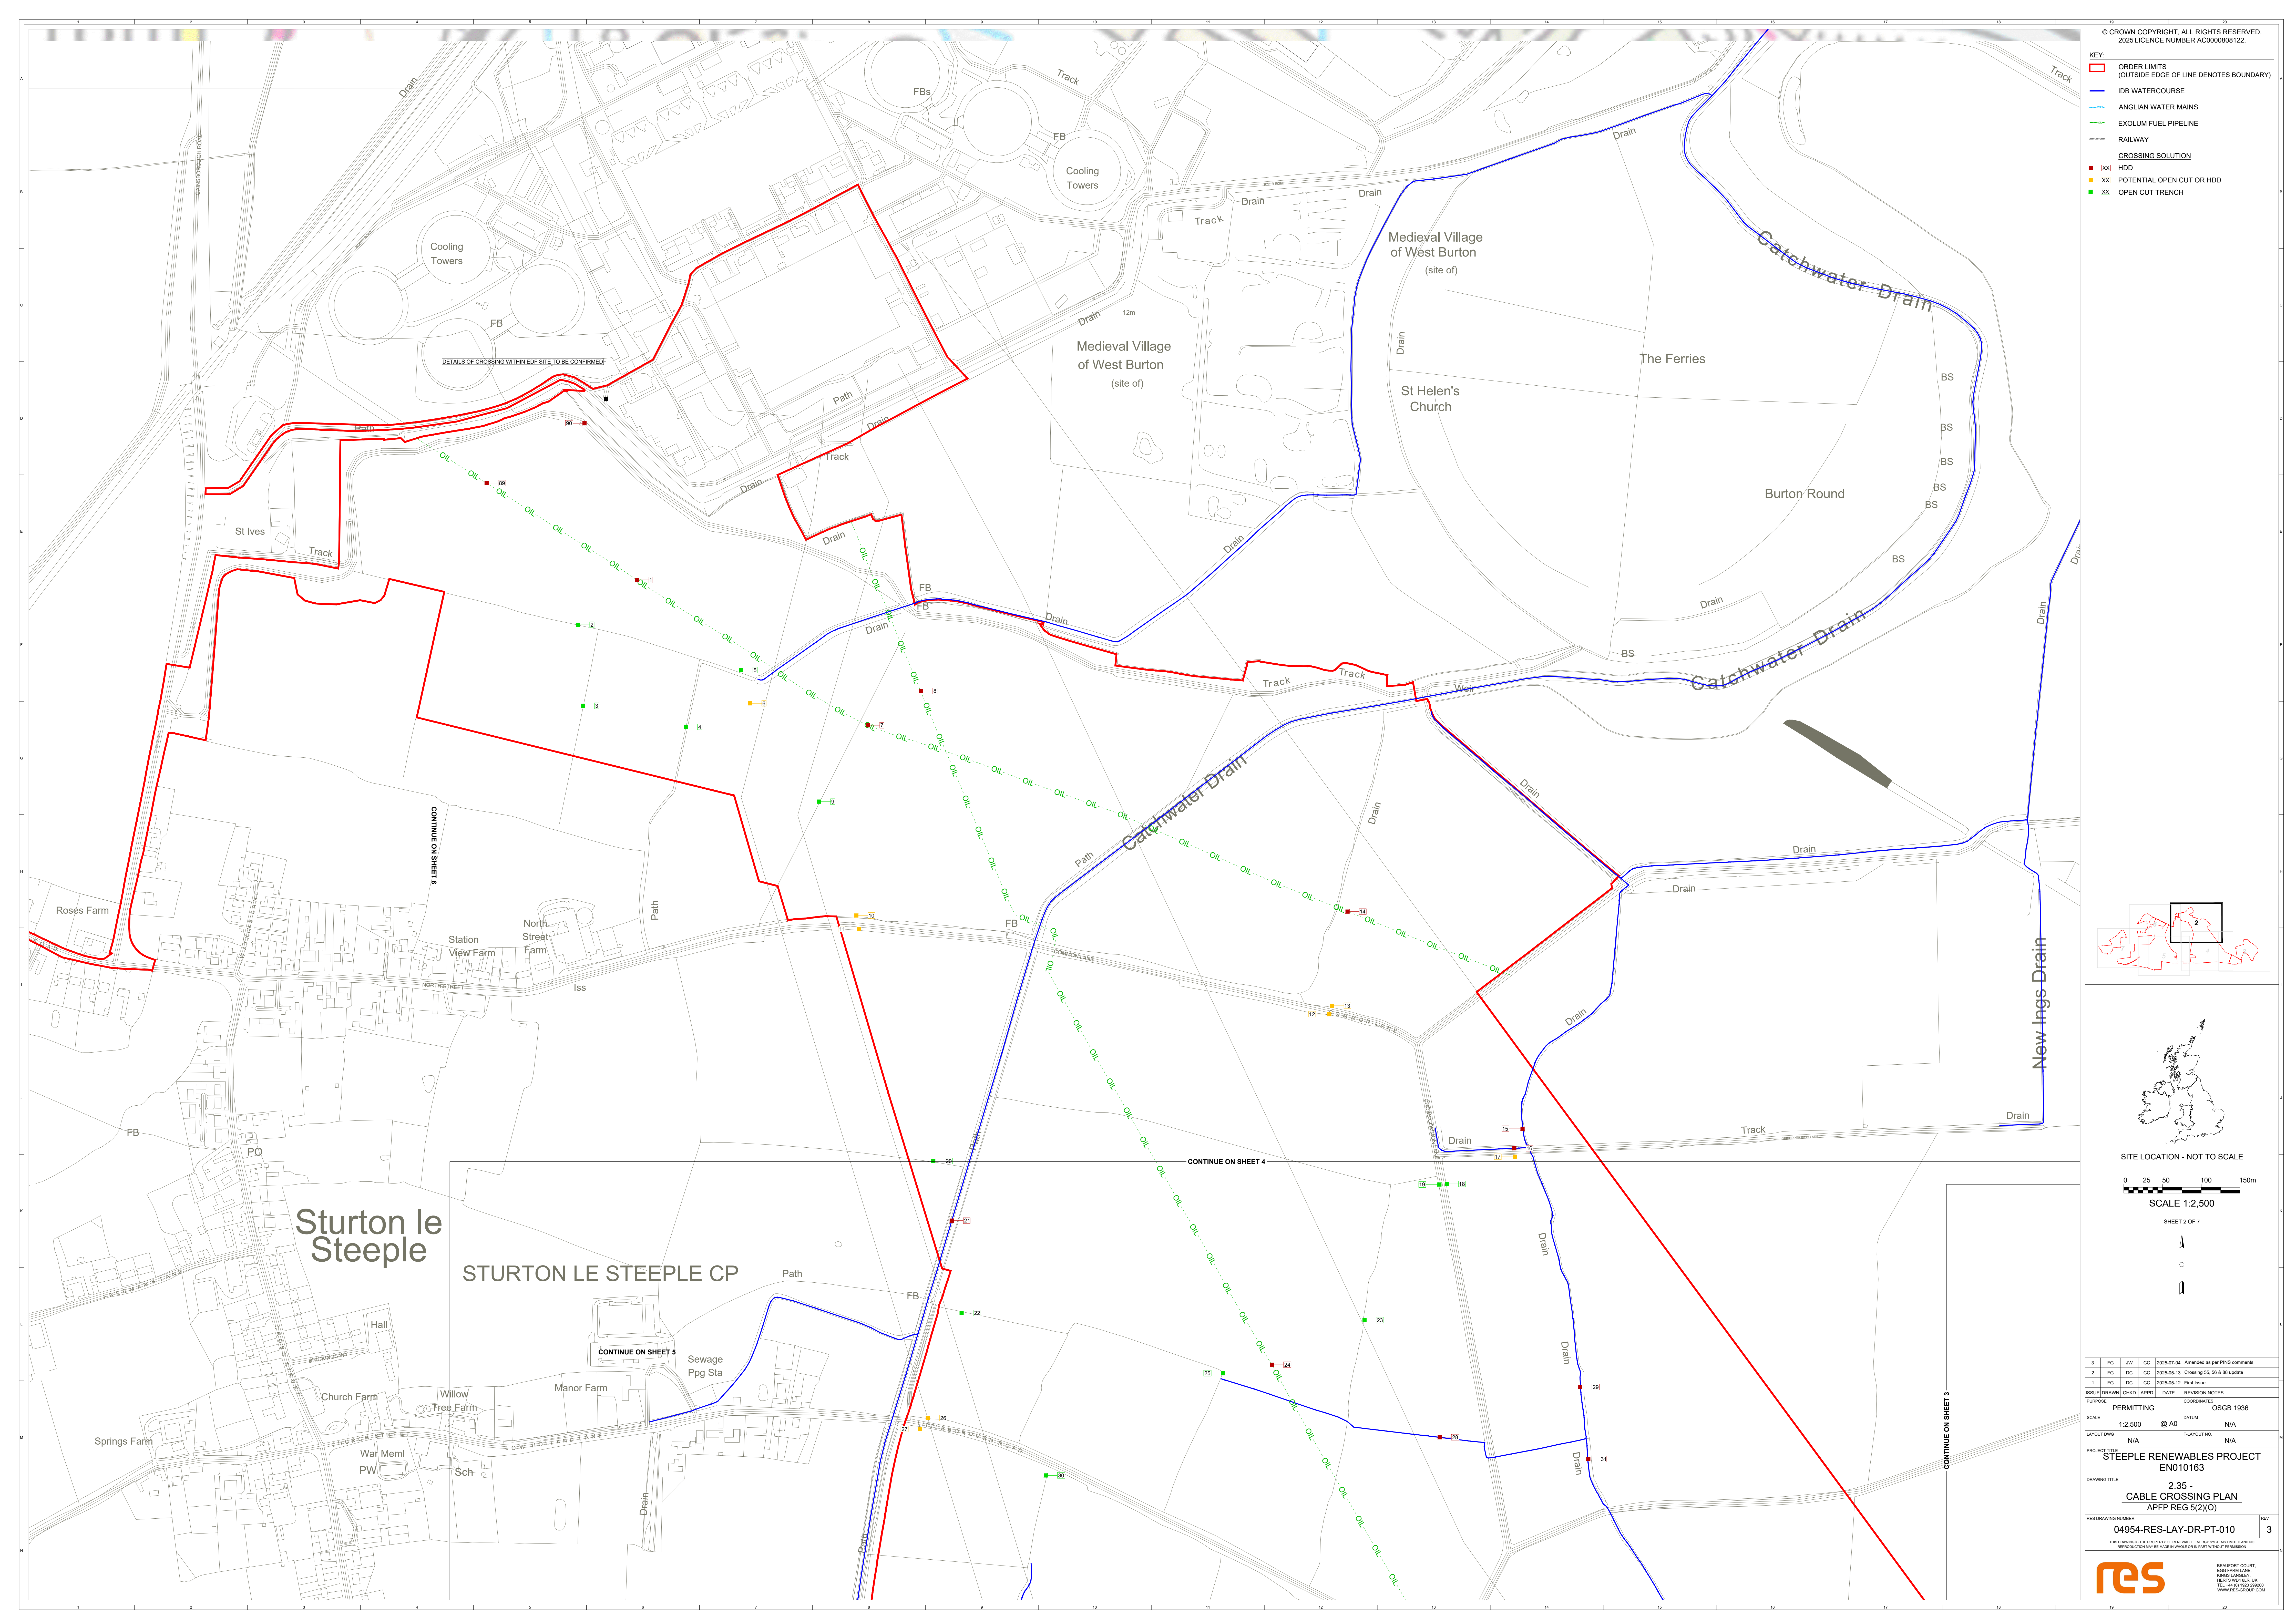


- KEY:
- ORDER LIMITS
(OUTSIDE EDGE OF LINE DENOTES BOUNDARY)
 - IDB WATERCOURSE
 - ANGLIAN WATER MAINS
 - EXOLUM FUEL PIPELINE
 - RAILWAY
 - CROSSING SOLUTION
 - HDD
 - POTENTIAL OPEN CUT OR HDD
 - OPEN CUT TRENCH

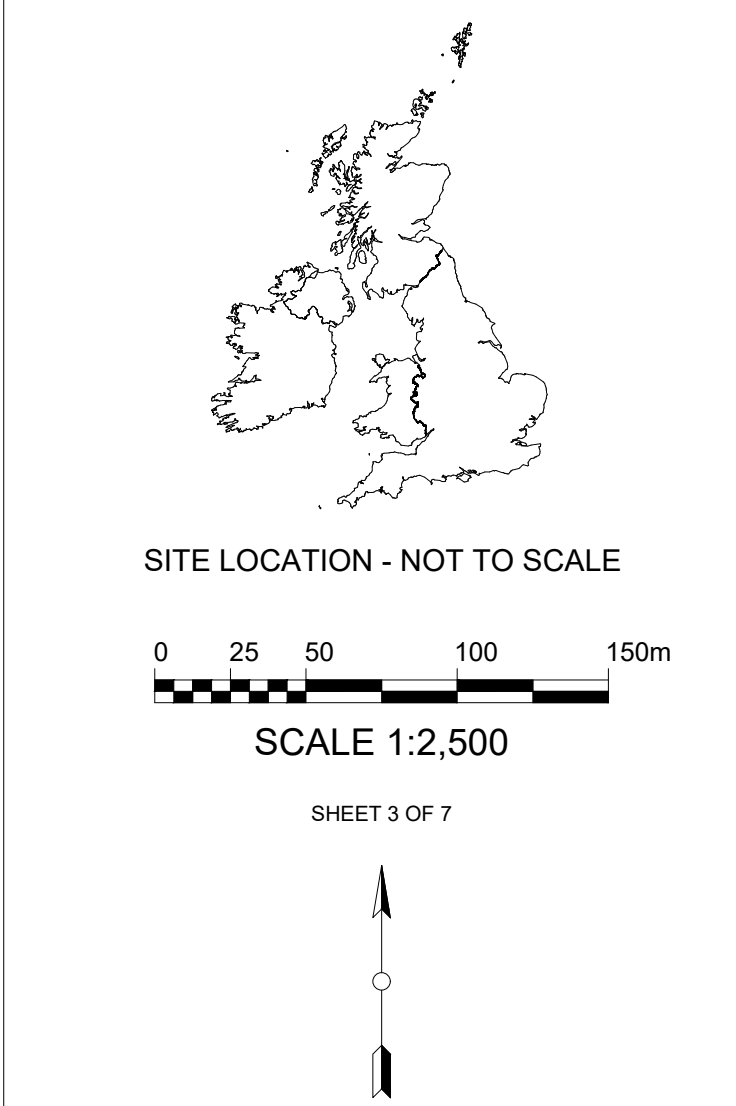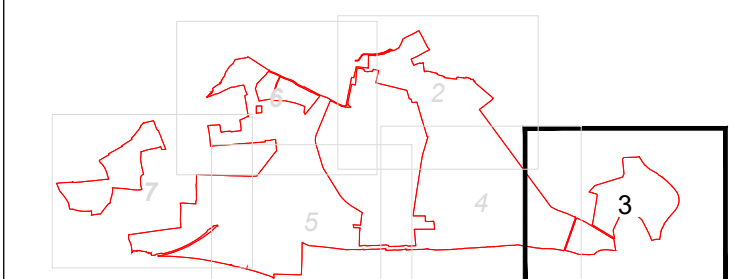

3	FS	JW	CC	2025-07-04	Amended as per PMS comments
2	FS	DC	CC	2025-05-13	Changing SS, SS & SS update
1	FS	DC	CC	2025-05-13	First Issue
ISSUE (DRAWN / CHD)		APPRO	DATE	REVISION NOTES	
PURPOSE		COORDINATES		OSGB 1936	
PERMITTING		DATE		N/A	
SCALE		1:2,500	@ A0	DATUM	
LAYOUT DWS		N/A		LAYOUT NO.	
PROJECT TITLE		N/A			
STEEPLE RENEWABLES PROJECT					
EN010163					
DRAWING TITLE					
2.35 -					
CABLE CROSSING PLAN					
APFP REG 5(2)(O)					
RES DRAWING NUMBER		04954-RES-LAY-DR-PT-010			REV
					3
THIS DRAWING IS THE PROPERTY OF RENEWABLE ENERGY SYSTEMS LIMITED AND NO REPRODUCTION MAY BE MADE IN WHOLE OR IN PART WITHOUT PERMISSION					
RES		BEAUFORT COURT, EQUUS FARM LANE, WIGGLES WAREHAM, DORSET BH20 6LN, TEL: +44 (0) 1923 290000 WWW.RES-GROUP.COM			

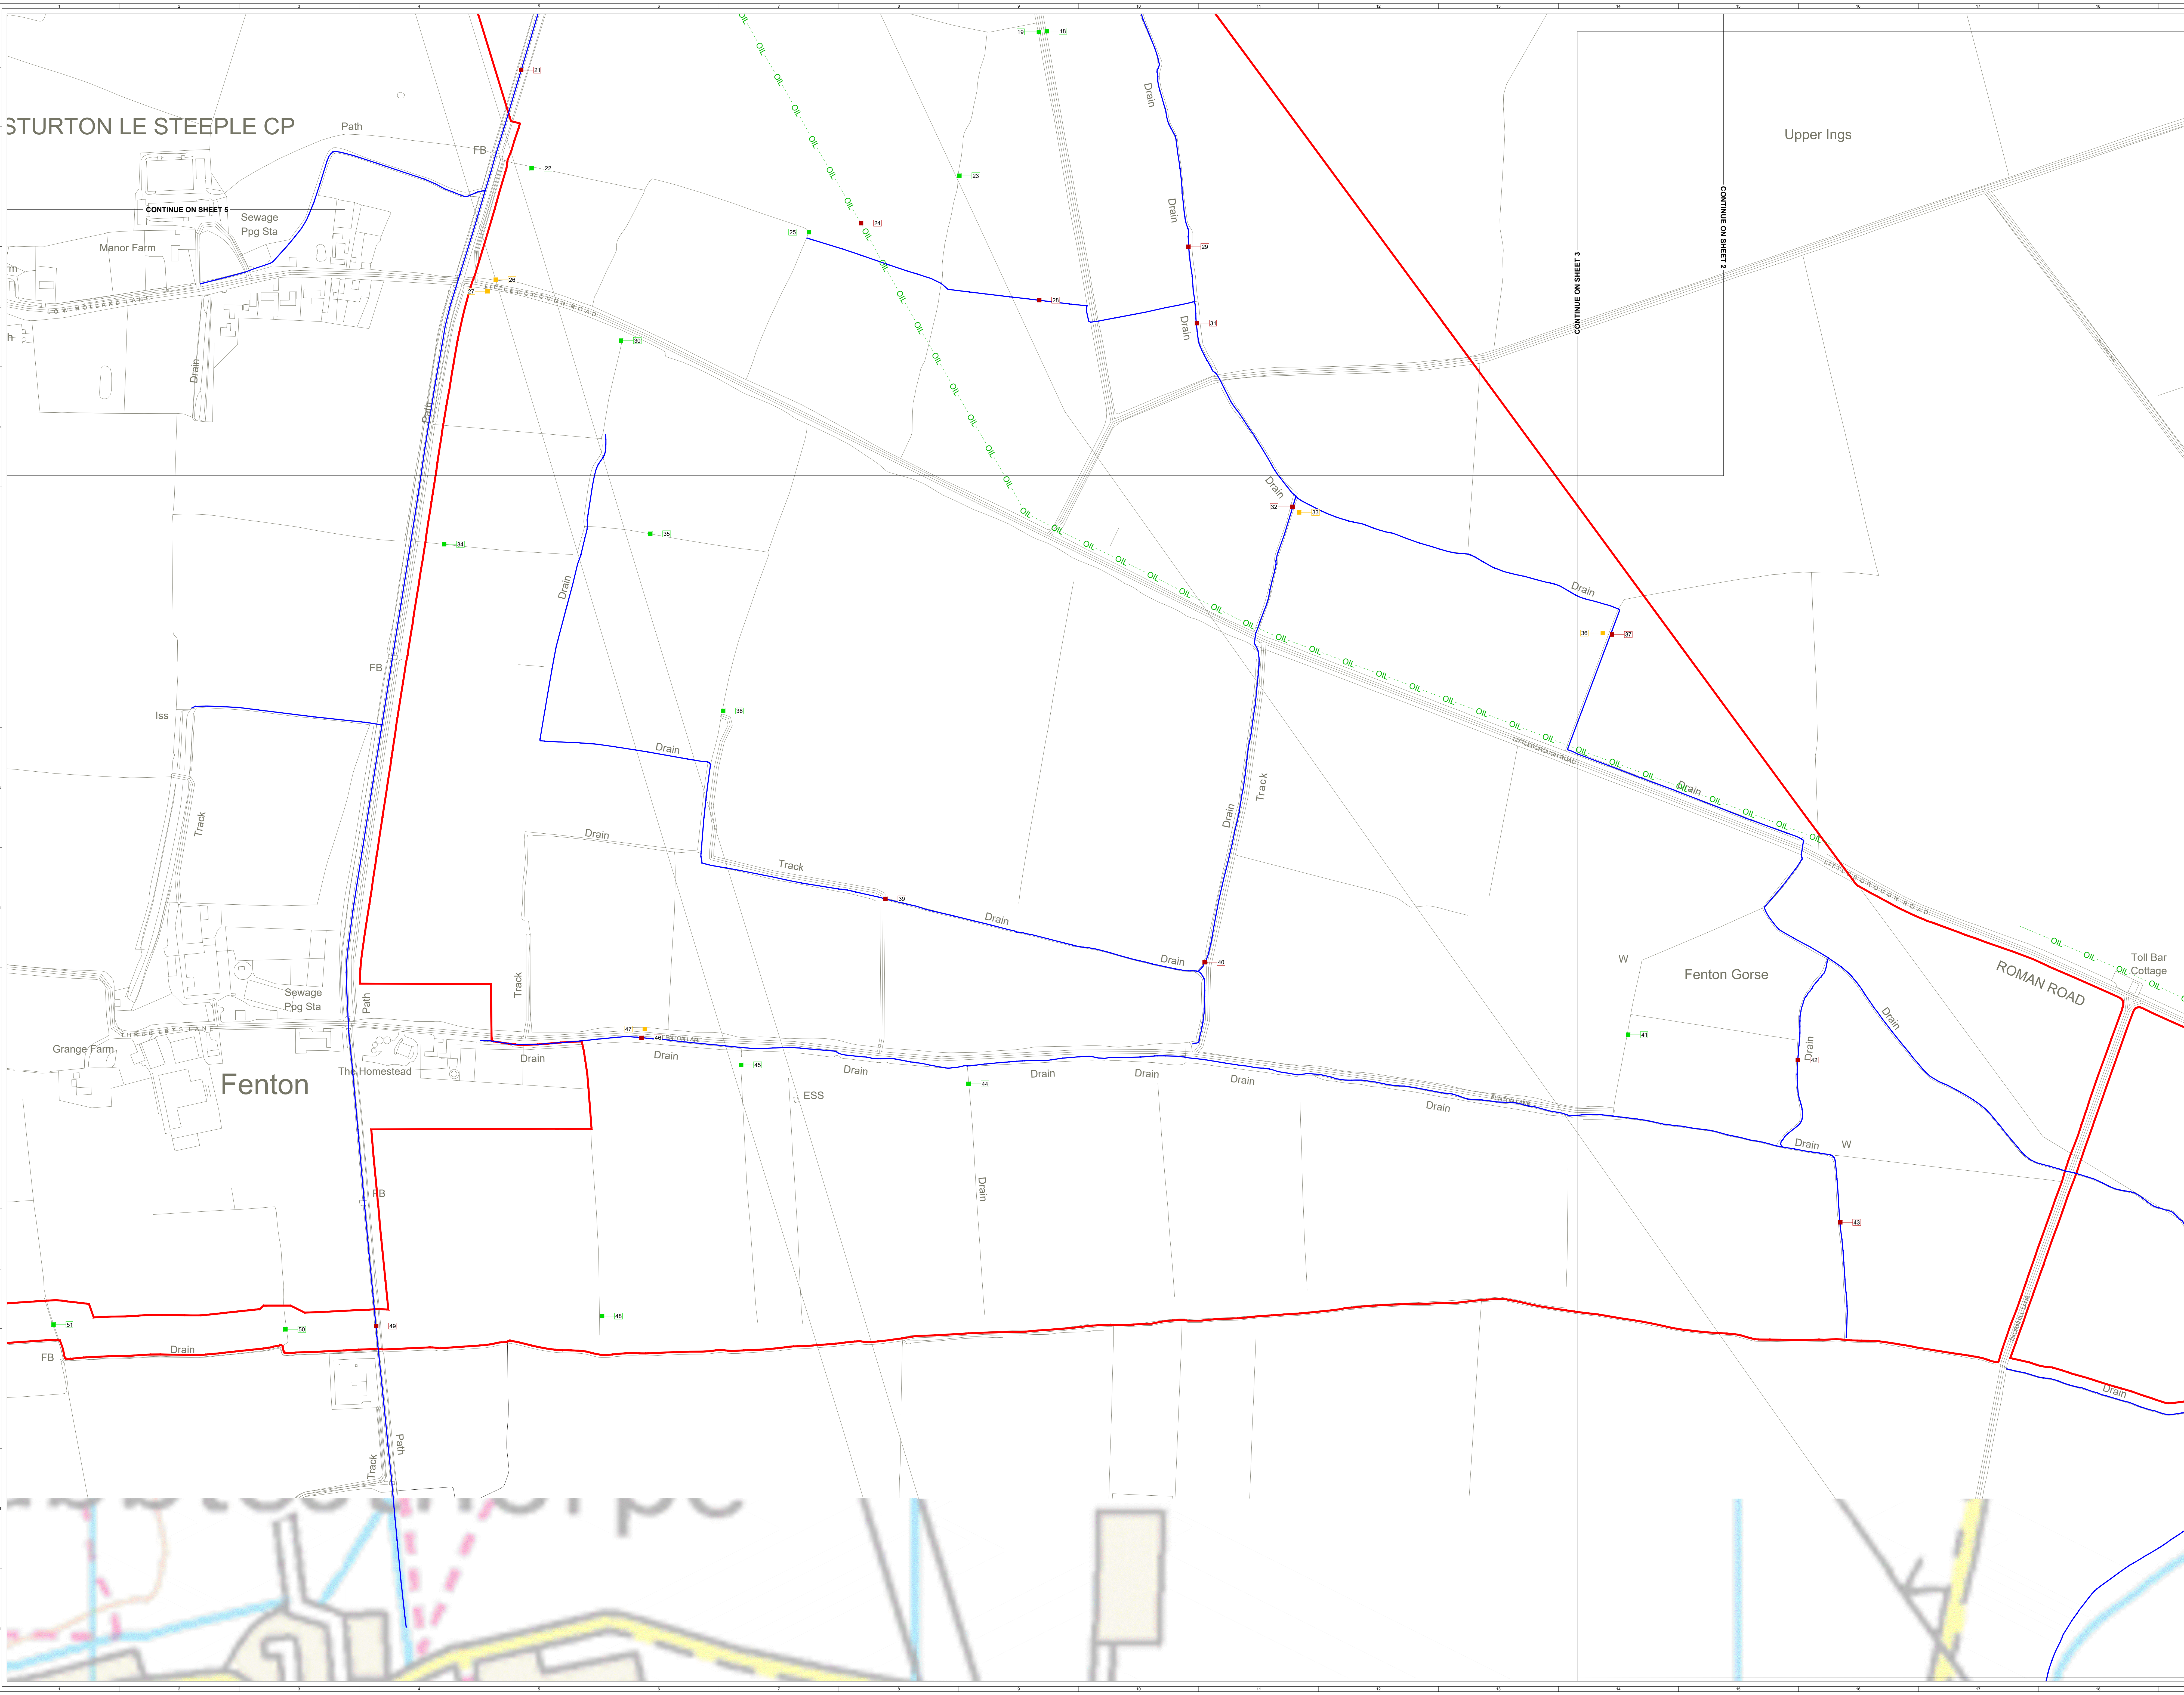

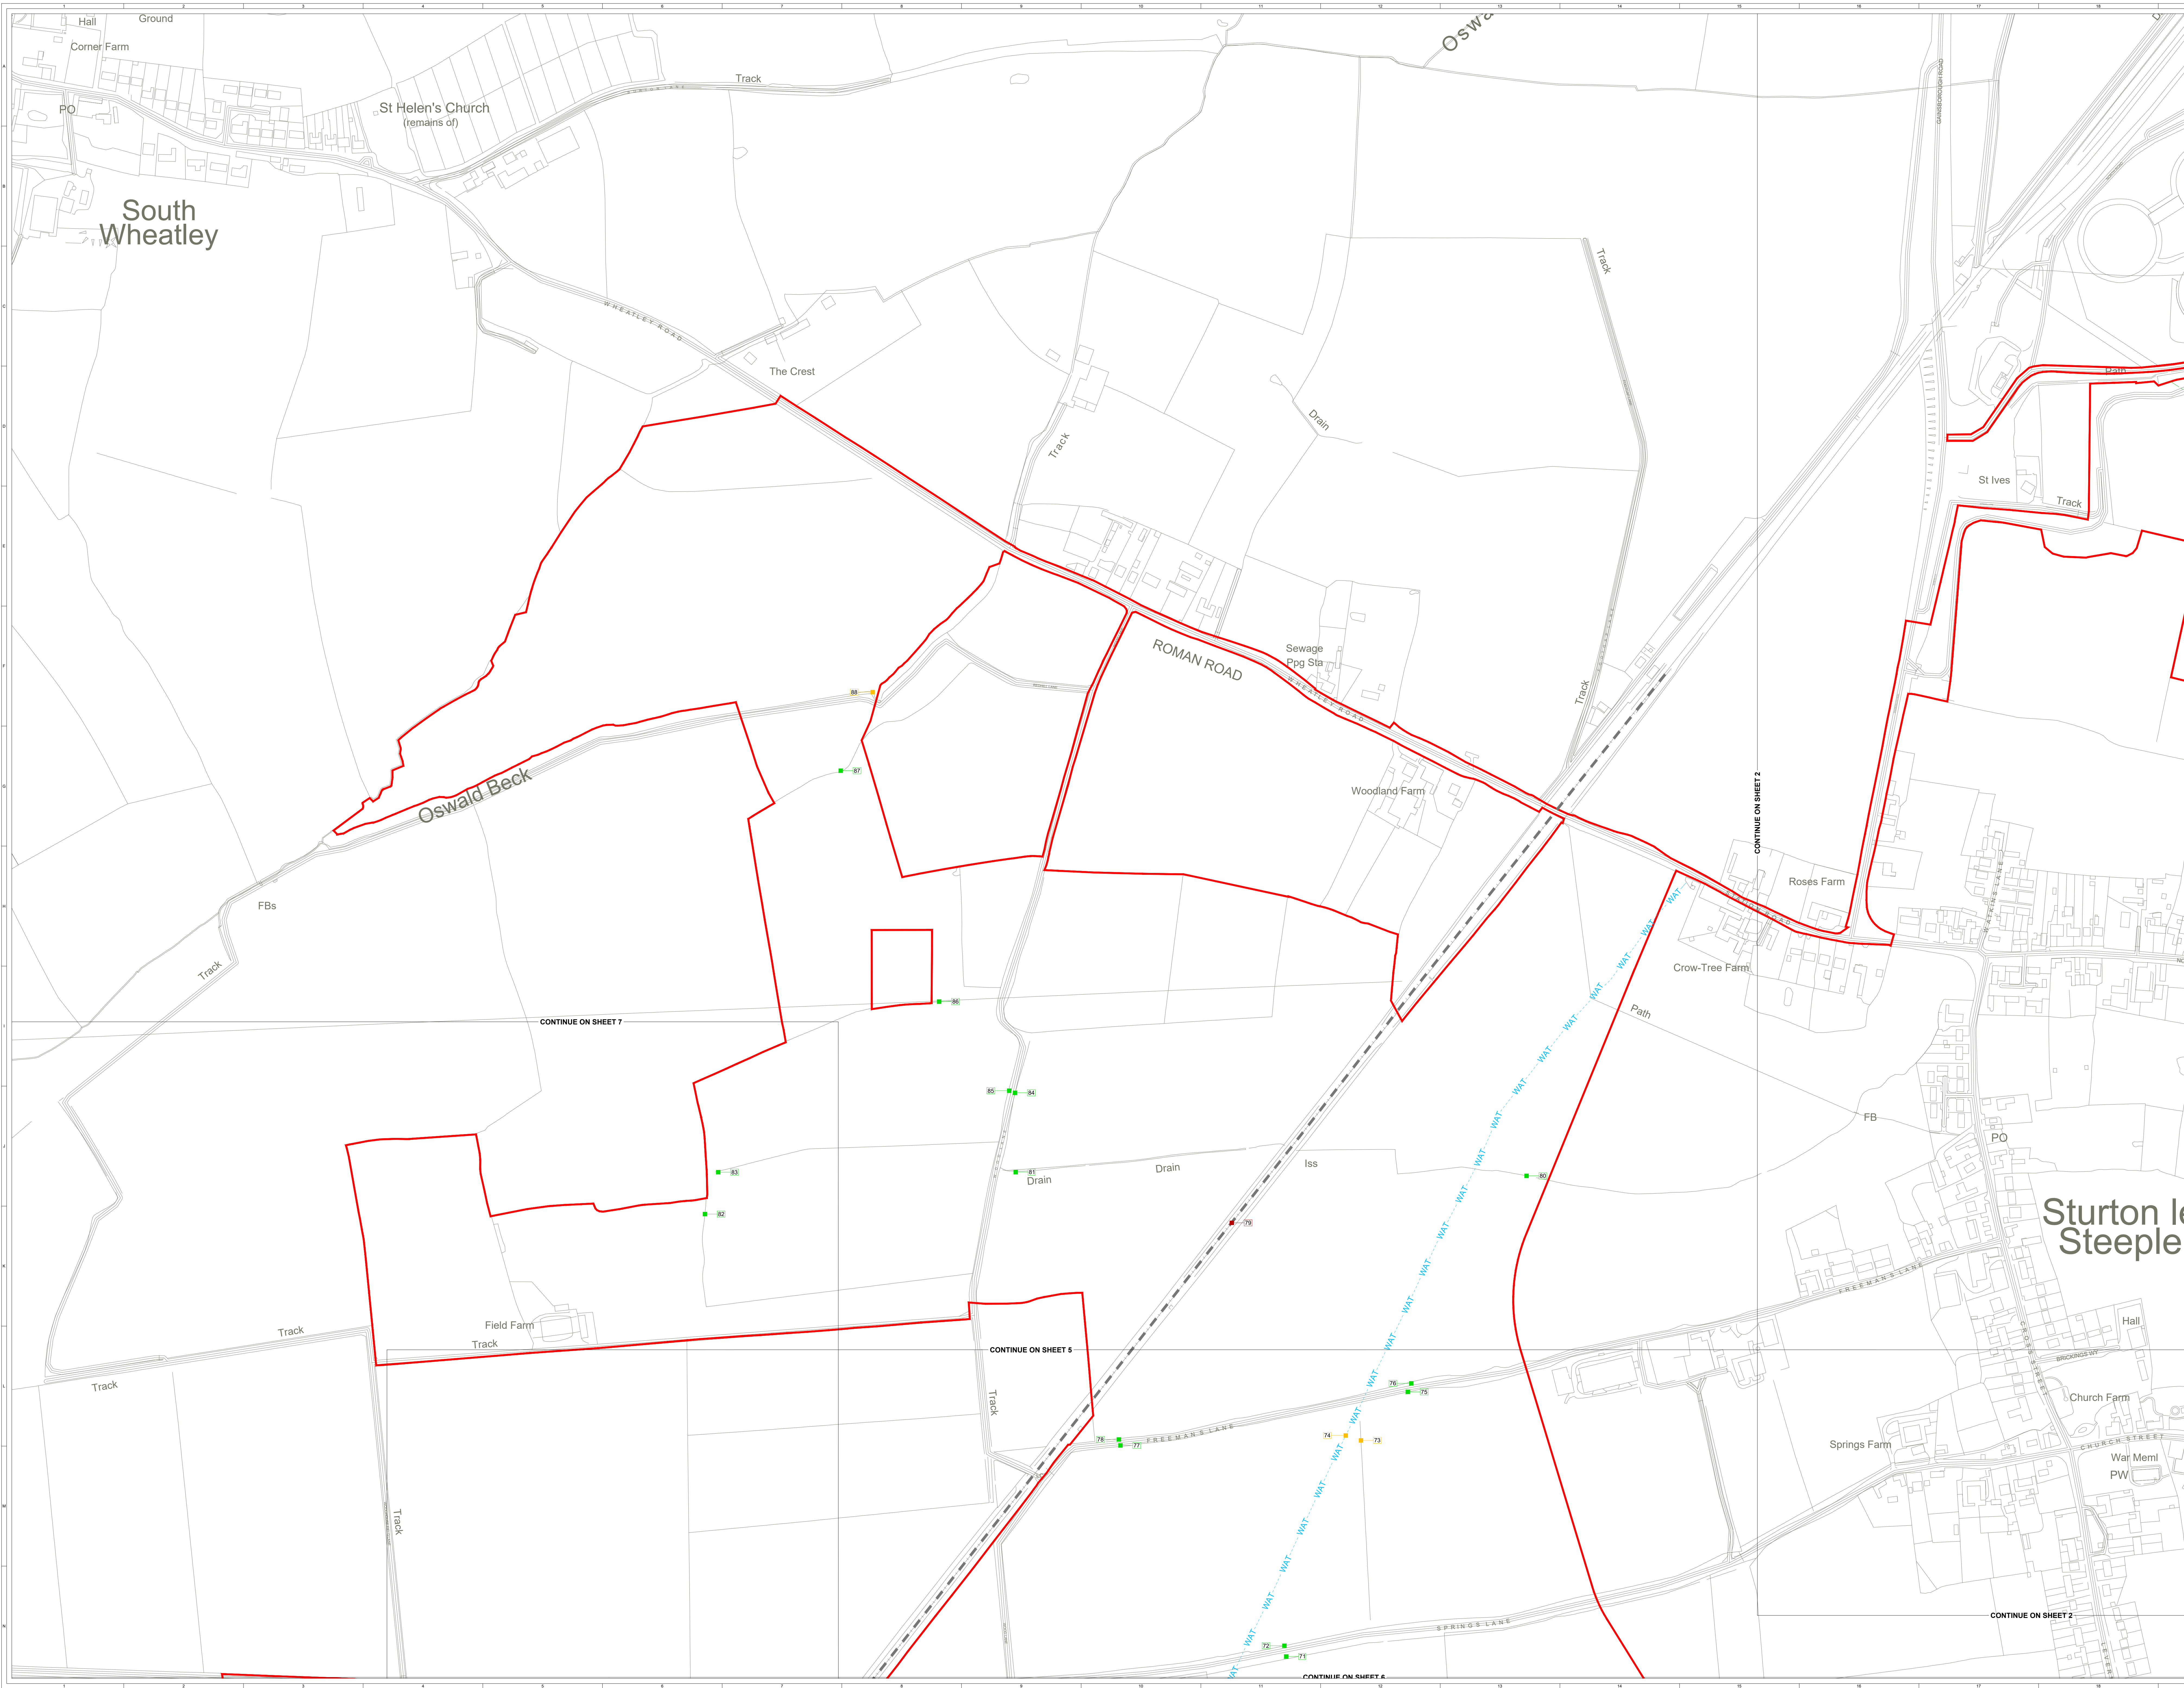

© CROWN COPYRIGHT. ALL RIGHTS RESERVED.
2025 LICENCE NUMBER AC0000808122.

KEY:

- ORDER LIMITS
(OUTSIDE EDGE OF LINE DENOTES BOUNDARY)
- IDB WATERCOURSE
- ANGLIAN WATER MAINS
- EXOLUM FUEL PIPELINE
- RAILWAY
- CROSSING SOLUTION
- HDD
- POTENTIAL OPEN CUT OR HDD
- OPEN CUT TRENCH

SITE LOCATION - NOT TO SCALE

0 25 50 100 150m

SCALE 1:2,500

SHEET 6 OF 7

3	FG	JW	CC	2025-07-04	Amended as per PINS comments
2	FG	DC	CC	2025-05-13	Changing 55, 56 & 58 update
1	FG	DC	CC	2025-05-02	Final issue


ISSUE	DRAWN	CHKD	APPRD	DATE	REVISION NOTES
PURPOSE	PERMITTING				COORDINATES
SCALE	1:2,500	@ A0			DATUM
LAYOUT DWG	N/A				LAYOUT NO.

PROJECT TITLE	STEEPLE RENEWABLES PROJECT
DRAWING TITLE	2.35 - CABLE CROSSING PLAN
RES DRAWING NUMBER	04954-RES-LAY-DR-PT-010

RES	3
-----	---

THIS DRAWING IS THE PROPERTY OF RENEWABLE ENERGY SYSTEMS LIMITED AND NO REPRODUCTION MAY BE MADE IN WHOLE OR IN PART WITHOUT PERMISSION

BEAUFORT COURT,
EGLY FARM LANE,
WIGLEY, LANCASHIRE,
LIVESTOCK, WILKINS, LANCASHIRE,
TEL: +44 (0) 1923 290000
WWW.RES-GROUP.COM

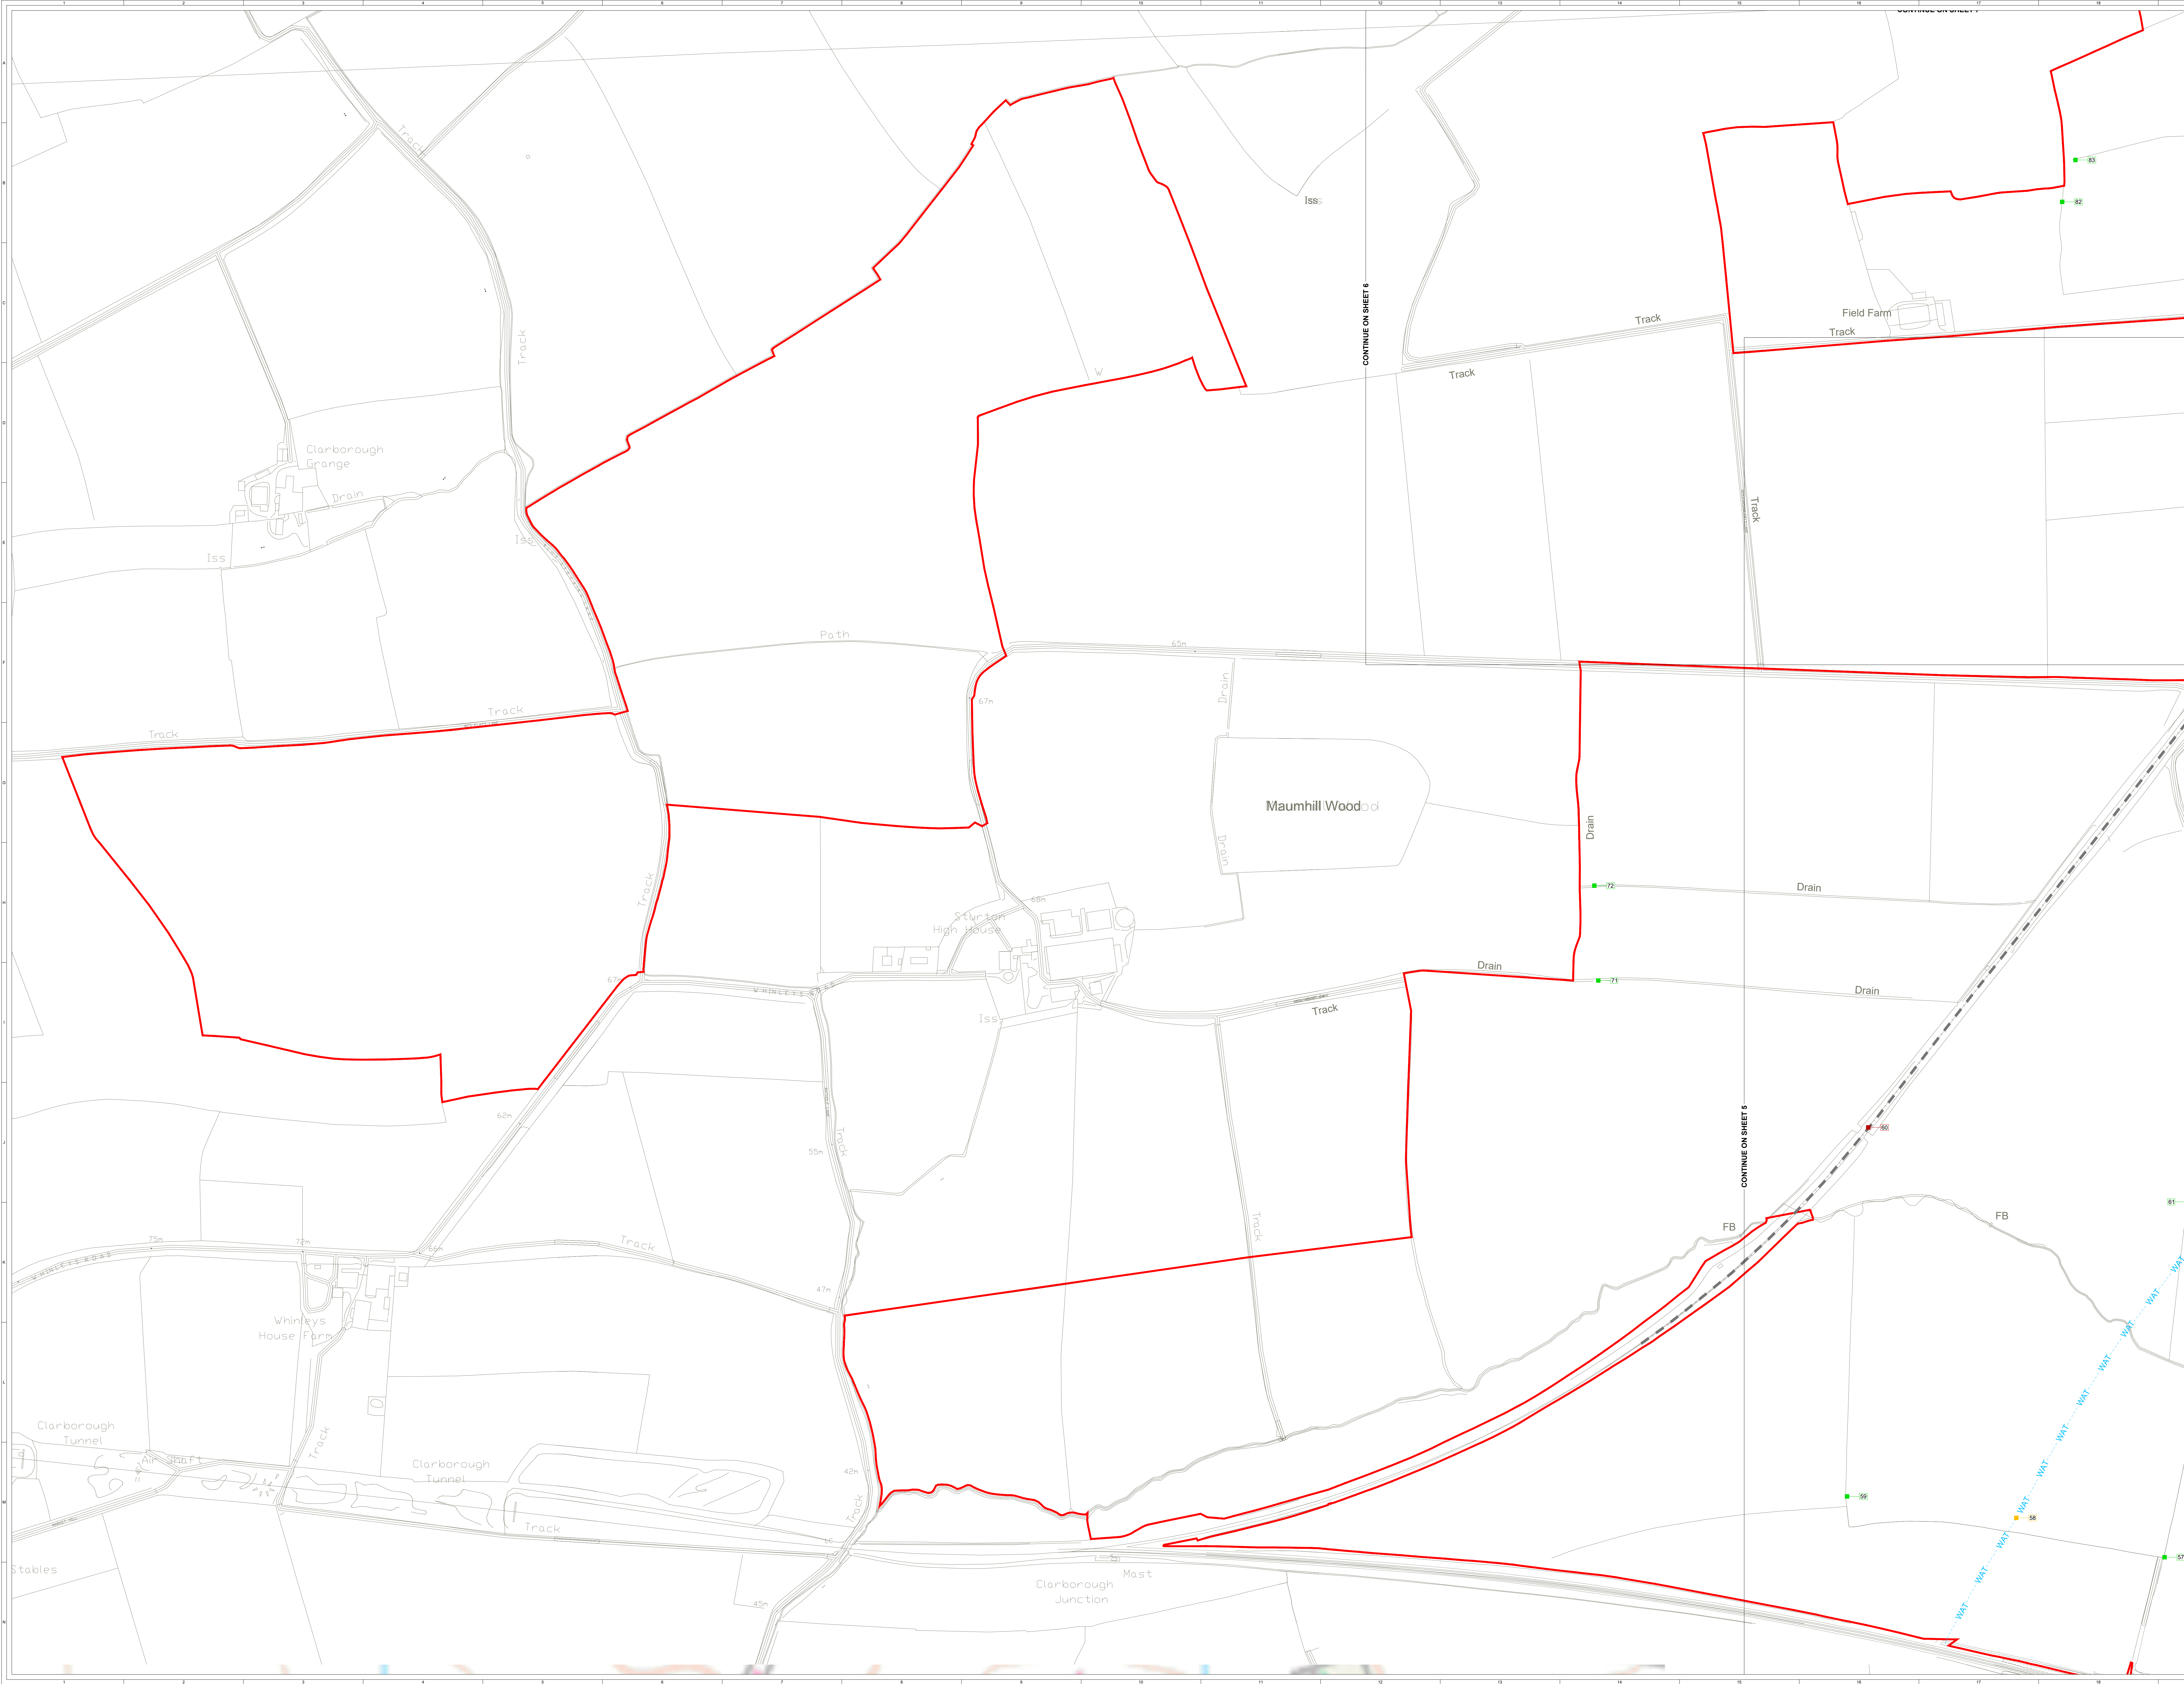

© CROWN COPYRIGHT, ALL RIGHTS RESERVED.
2025 LICENCE NUMBER AC0000808122.

KEY:

- ORDER LIMITS
(OUTSIDE EDGE OF LINE DENOTES BOUNDARY)
- IDB WATERCOURSE
- ANGLIAN WATER MAINS
- EXOLUM FUEL PIPELINE
- RAILWAY
- CROSSING SOLUTION
- HDD
- POTENTIAL OPEN CUT OR HDD
- OPEN CUT TRENCH

SITE LOCATION - NOT TO SCALE

0 25 50 100 150m

SCALE 1:2,500

SHEET 7 OF 7

3	FG	JW	CC	2025-07-04	Amended as per PMS comments
2	FG	DC	CC	2025-05-13	Clearing 55, 56 & 58 update
1	FG	DC	CC	2025-05-02	Final Issue

ISSUE	DRAWN	CHKD	APPRD	DATE	REVISION NOTES

PURPOSE	PERMITTING	COORDINATES
SCALE	1:2,500	OSGB 1936
LAYOUT DWS	N/A	DATUM
		FLAYOUT NO.

PROJECT TITLE	STEEPLE RENEWABLES PROJECT
DRAWING TITLE	2.35 - CABLE CROSSING PLAN
	APFP REG 5(2)(O)

RES DRAWING NUMBER	04954-RES-LAY-DR-PT-010	REV	3
--------------------	-------------------------	-----	---

THIS DRAWING IS THE PROPERTY OF RENEWABLE ENERGY SYSTEMS LIMITED AND NO REPRODUCTION MAY BE MADE IN WHOLE OR IN PART WITHOUT PERMISSION

BEAUFORT COURT,
EQUUS FARM LANE,
WIGTON, LANCASTER,
LA14 4JH
TEL: +44 (0) 1923 290009
WWW.RES-GROUP.COM