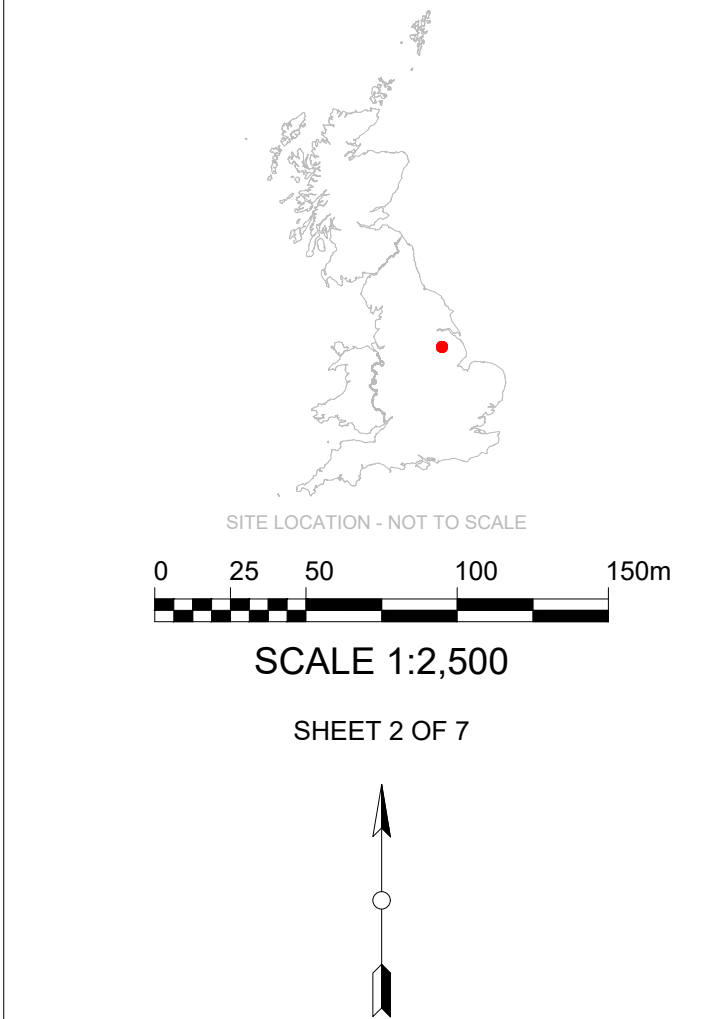
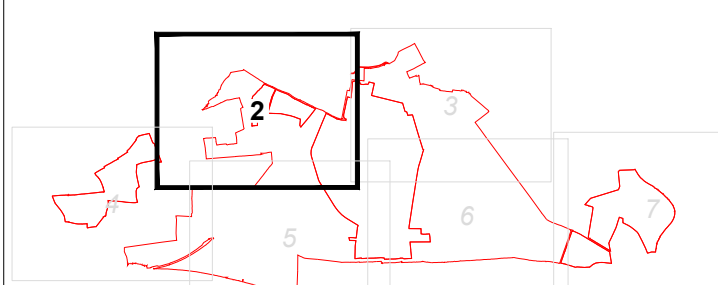

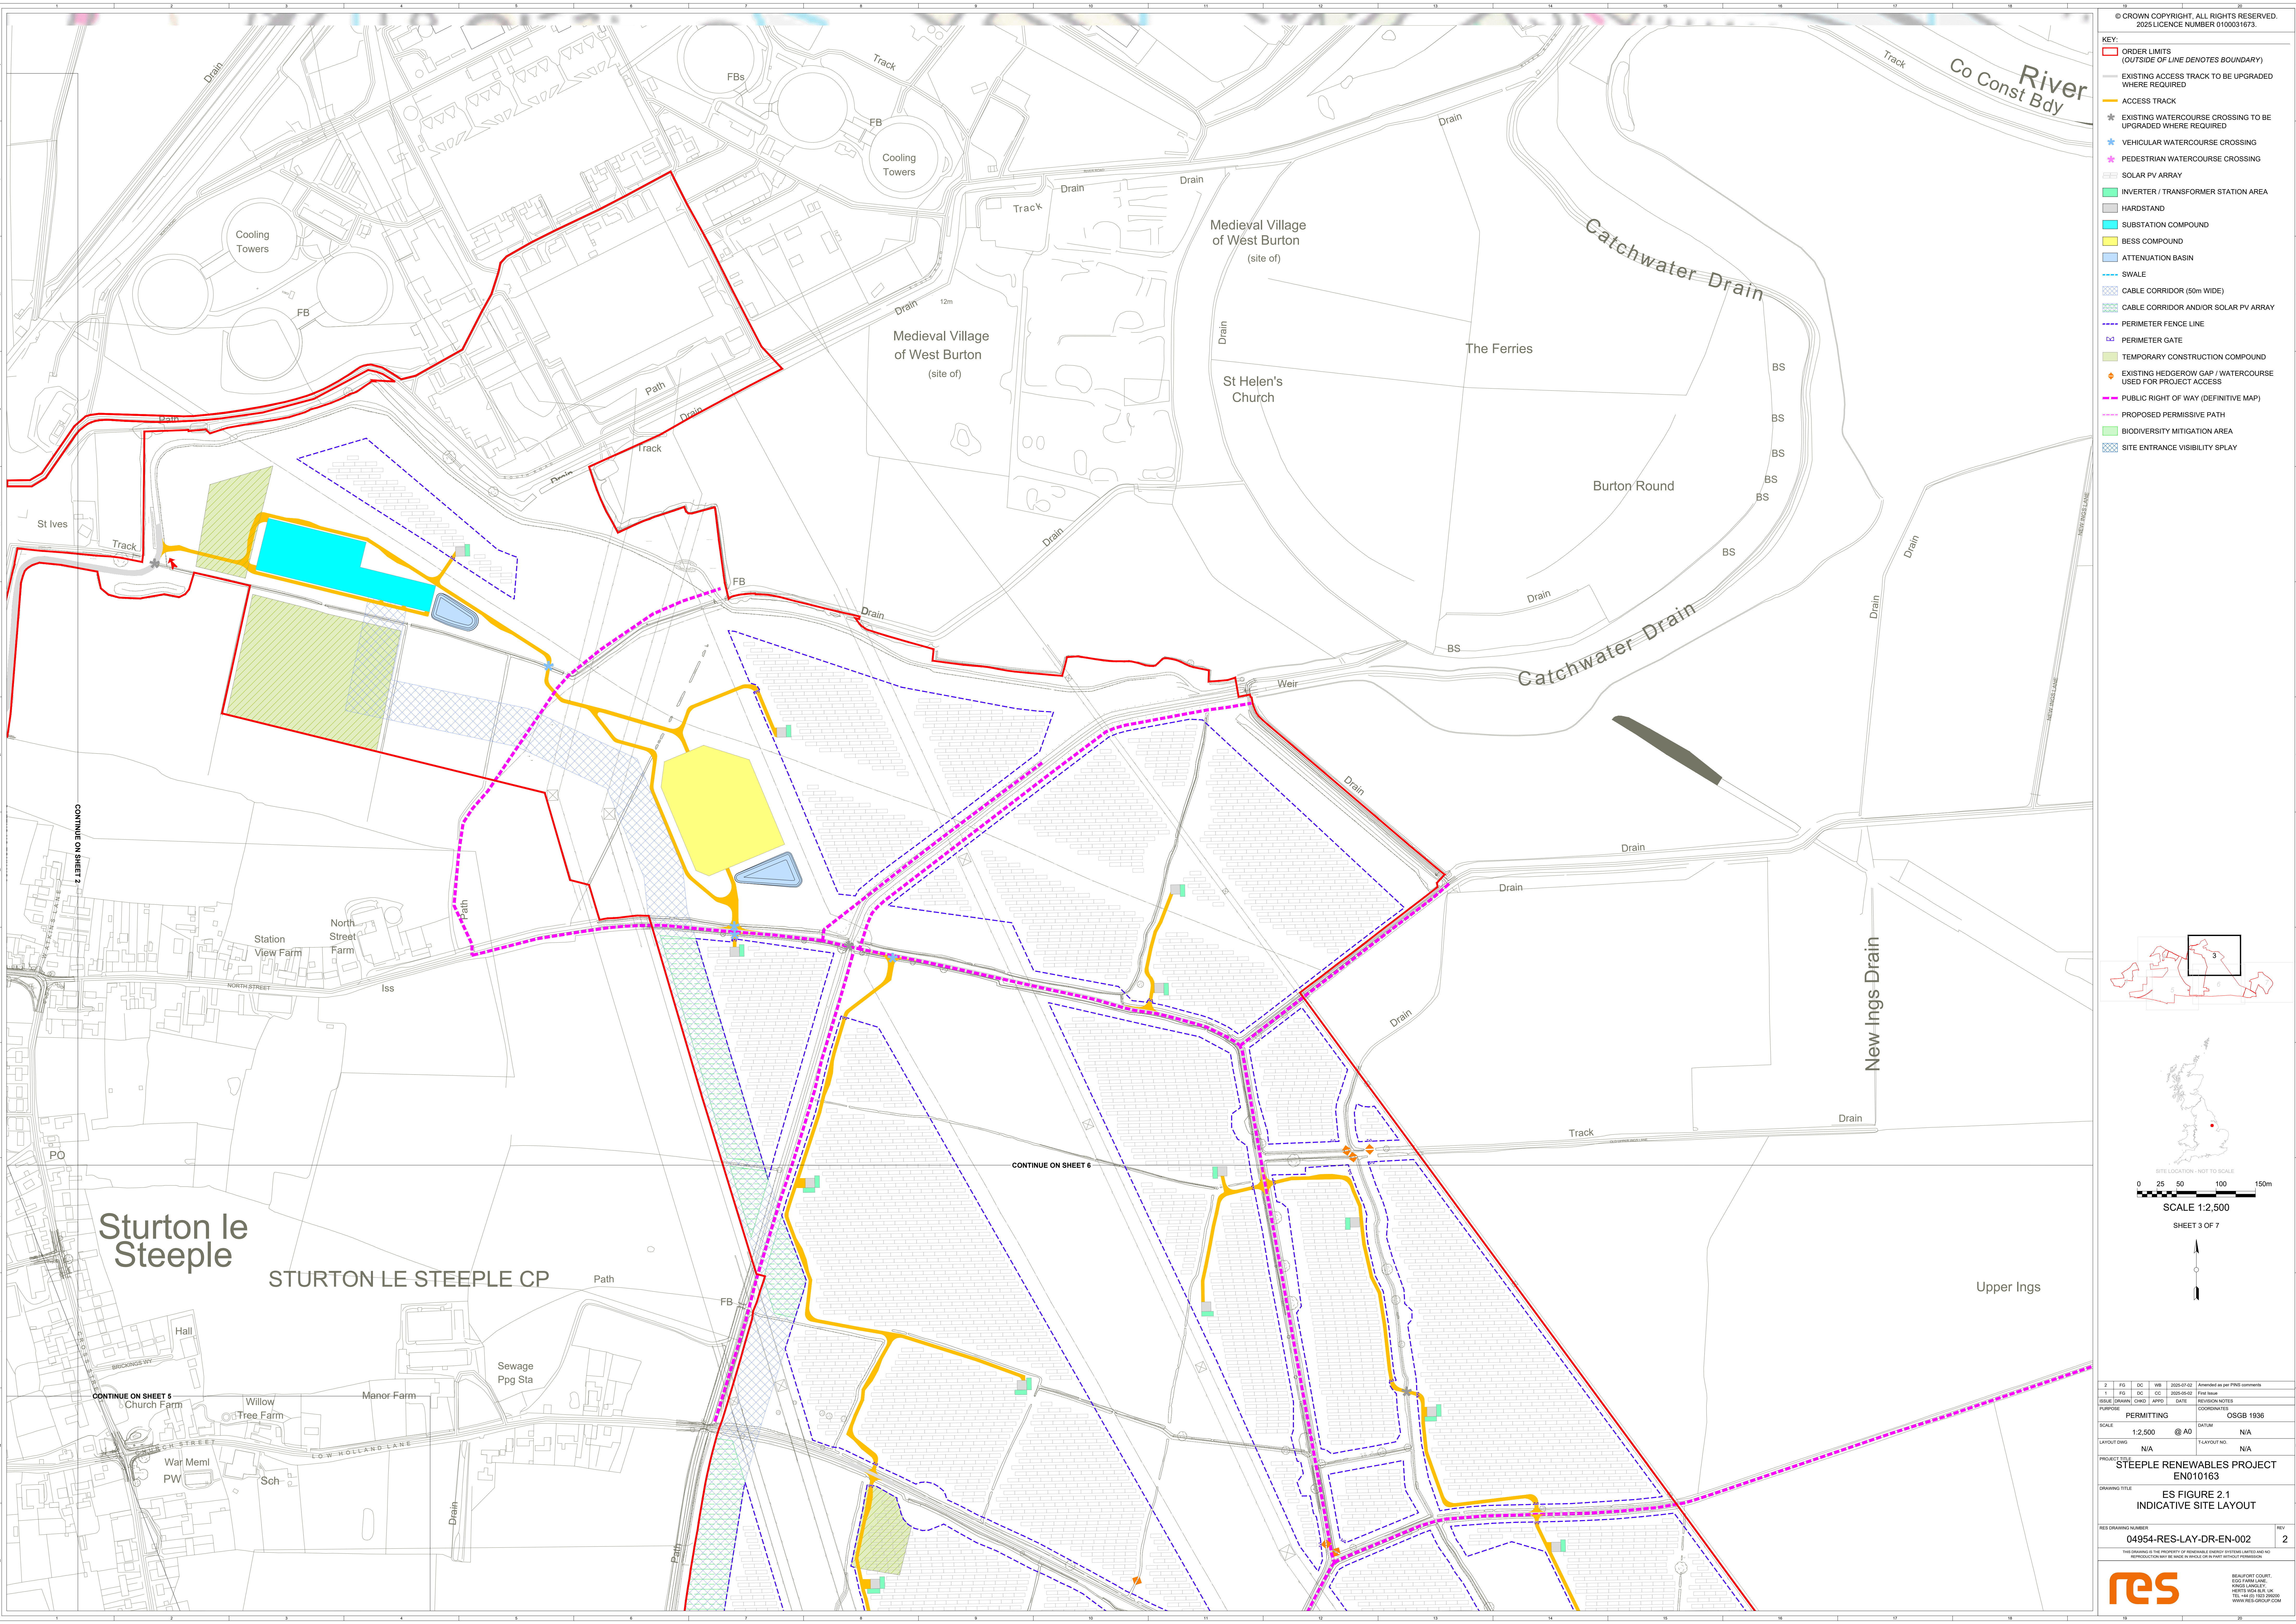




- KEY:
- ORDER LIMITS (OUTSIDE OF LINE DENOTES BOUNDARY)
 - EXISTING ACCESS TRACK TO BE UPGRADED WHERE REQUIRED
 - ACCESS TRACK
 - EXISTING WATERCOURSE CROSSING TO BE UPGRADED WHERE REQUIRED
 - VEHICULAR WATERCOURSE CROSSING
 - PEDESTRIAN WATERCOURSE CROSSING
 - SOLAR PV ARRAY
 - INVERTER / TRANSFORMER STATION AREA
 - HARDSTAND
 - SUBSTATION COMPOUND
 - BESS COMPOUND
 - ATTENUATION BASIN
 - SWALE
 - CABLE CORRIDOR (50m WIDE)
 - CABLE CORRIDOR AND/OR SOLAR PV ARRAY
 - PERIMETER FENCE LINE
 - PERIMETER GATE
 - TEMPORARY CONSTRUCTION COMPOUND
 - EXISTING HEDGEROW GAP / WATERCOURSE USED FOR PROJECT ACCESS
 - PUBLIC RIGHT OF WAY (DEFINITIVE MAP)
 - PROPOSED PERMISSIVE PATH
 - BIODIVERSITY MITIGATION AREA
 - SITE ENTRANCE VISIBILITY SPLAY



| | | | | | |
|---|------------|------|--|------------|-----------------------------|
| 2 | FO | DC | WB | 2025-07-02 | Amended as per PMS comments |
| 1 | FO | DC | DC | 2025-06-02 | Final Issue |
| ISSUE | ISSUED | CHG | APPROV | DATE | REVISION NOTES |
| PURPOSE | PERMITTING | | | OSGB 1936 | |
| SCALE | 1:2,500 | @ A0 | DATUM N/A | | |
| LAYOUT DWG | N/A | | LAYOUT NO. N/A | | |
| PROJECT TITLE STEEPLE RENEWABLES PROJECT EN010163 | | | | | |
| DRAWING TITLE ES FIGURE 2.1 INDICATIVE SITE LAYOUT | | | | | |
| RES DRAWING NUMBER 04954-RES-LAY-DR-EN-002 | | | | | REV 2 |
| THIS DRAWING IS THE PROPERTY OF REGENERATE ENERGY (OVERSEAS) LIMITED AND NO REPRODUCTION MAY BE MADE IN WHOLE OR IN PART WITHOUT PERMISSION | | | | | |
|  | | | BEAUFORT COURT ECHO FARM LANE WIGSTON LANCY LEICESTERSHIRE LE18 3JH UK TEL: +44 (0) 1533 280000 WWW.RES-ENERGY.COM | | |



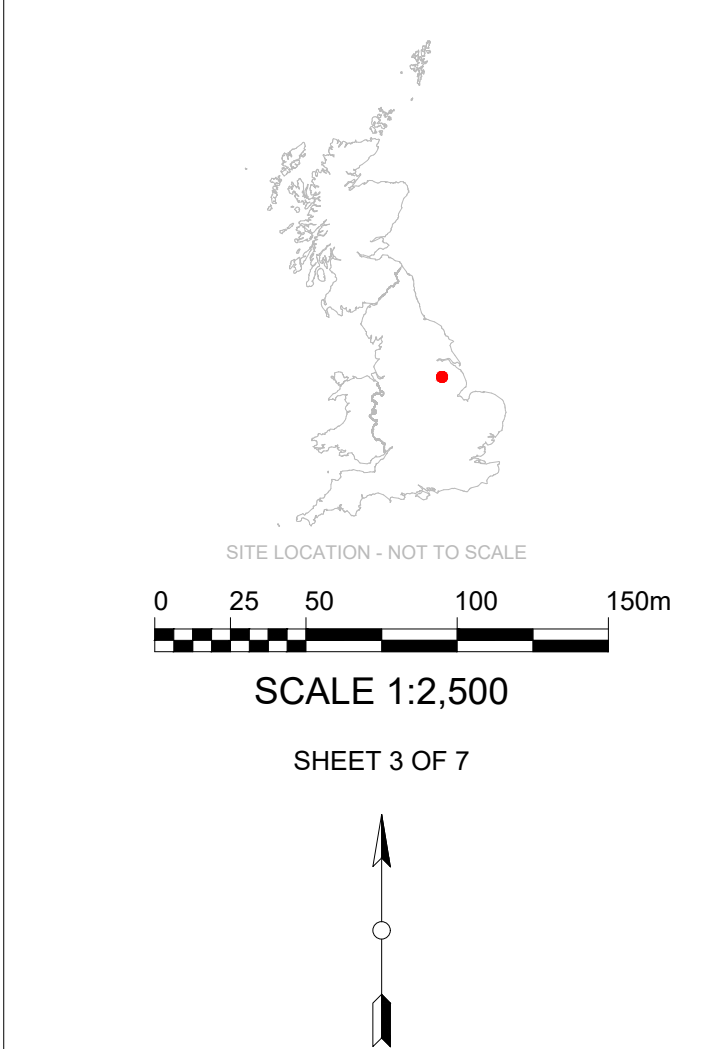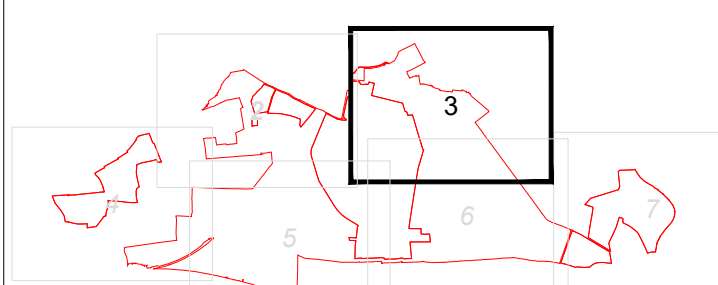- KEY:
- ORDER LIMITS (OUTSIDE OF LINE DENOTES BOUNDARY)
 - EXISTING ACCESS TRACK TO BE UPGRADED WHERE REQUIRED
 - ACCESS TRACK
 - EXISTING WATERCOURSE CROSSING TO BE UPGRADED WHERE REQUIRED
 - VEHICULAR WATERCOURSE CROSSING
 - PEDESTRIAN WATERCOURSE CROSSING
 - SOLAR PV ARRAY
 - INVERTER / TRANSFORMER STATION AREA
 - HARDSTAND
 - SUBSTATION COMPOUND
 - BESS COMPOUND
 - ATTENUATION BASIN
 - SWALE
 - CABLE CORRIDOR (50m WIDE)
 - CABLE CORRIDOR AND/OR SOLAR PV ARRAY
 - PERIMETER FENCE LINE
 - PERIMETER GATE
 - TEMPORARY CONSTRUCTION COMPOUND
 - EXISTING HEDGEROW GAP / WATERCOURSE USED FOR PROJECT ACCESS
 - PUBLIC RIGHT OF WAY (DEFINITIVE MAP)
 - PROPOSED PERMISSIVE PATH
 - BIODIVERSITY MITIGATION AREA
 - SITE ENTRANCE VISIBILITY SPLAY



| | | | | | |
|--------------------|----------------------------|------|------|------------|-----------------------------|
| 2 | FO | DC | WB | 2025-07-02 | Amended as per PMS comments |
| 1 | FO | DC | WB | 2025-06-02 | Final Issue |
| REVISION NOTES | | | | | |
| ISSUE | ISSUED | DATE | DATE | DATE | DATE |
| COORDINATES | | | | | |
| PURPOSE | PERMITTING | | | | |
| SCALE | 1:2,500 | | | | |
| LAYOUT DWS | N/A | | | | |
| PROJECT TITLE | STEEPLE RENEWABLES PROJECT | | | | |
| DRAWING TITLE | ES FIGURE 2.1 | | | | |
| RES DRAWING NUMBER | 04954-RES-LAY-DR-EN-002 | | | | |
| REV | 2 | | | | |



