


TYPICAL TRACK SECTION

- KEY:
- RUNNING SURFACE
 - BASE/CAPPING LAYER
 - TOPSOIL
 - SUBGRADE
 - EXISTING GROUND LEVEL

- NOTES:
- DO NOT SCALE FROM THIS DRAWING.
 - ALL EMBANKMENT SLOPES TO BE PROVIDED AT A STABLE ANGLE BASED ON THE PROPERTIES OF THE MATERIAL ENCOUNTERED ON SITE.
 - TRACK CONSTRUCTION TYPE TO BE DETERMINED DURING DETAILED DESIGN. LAYOUT OF DRAINAGE MAY VARY.
 - RUNNING SURFACE AND BASE/CAPPING LAYER TO BE FORMED FROM SUITABLE MATERIALS COMPACTED IN LAYERS.
 - GEOSYNTHETIC REINFORCEMENT OR SOIL STABILISATION MAY BE USED TO REDUCE THE DEPTH OF TRACK CONSTRUCTION. REQUIREMENT TO BE DETERMINED DURING DETAILED DESIGN.
 - OPTIONAL DRAINAGE SWALES SHOWN. ACTUAL REQUIREMENTS TO BE DETERMINED DURING DETAILED DESIGN.

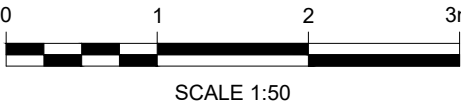

| | | | | | |
|---|-------|------|------|------------|----------------|
| 1 | FG | DC | CC | 2025-05-02 | First issue |
| ISSUE | DRAWN | CHKD | APPD | DATE | REVISION NOTES |
| PURPOSE | | | | | COORDINATES |
| PERMITTING | | | | | N/A |
| SCALE | | | | | DATUM |
| 1:50 @A3 | | | | | N/A |
| LAYOUT DRAWING | | | | | T-LAYOUT NO |
| N/A | | | | | N/A |
| PROJECT TITLE | | | | | |
| STEEPLE RENEWABLES PROJECT EN010163 | | | | | |
| DRAWING TITLE | | | | | |
| 2.21 - TYPICAL ACCESS TRACK DETAIL APFP REG 5(2)(O) | | | | | |
| RES DRAWING NUMBER | | | | | REV |
| 04954-RES-ERW-DR-PT-001 | | | | | 1 |
| THIS DRAWING IS THE PROPERTY OF RENEWABLE ENERGY SYSTEMS LIMITED AND NO REPRODUCTION MAY BE MADE IN WHOLE OR IN PART WITHOUT PERMISSION | | | | | |
| <div><div>res</div><div>BEAUFORT COURT, EGG FARM LANE, KINGS LANGLEY, HERTS WD4 8LR. UK TEL +44 (0) 1923 299200 WWW.RES-GROUP.COM</div></div> | | | | | |