


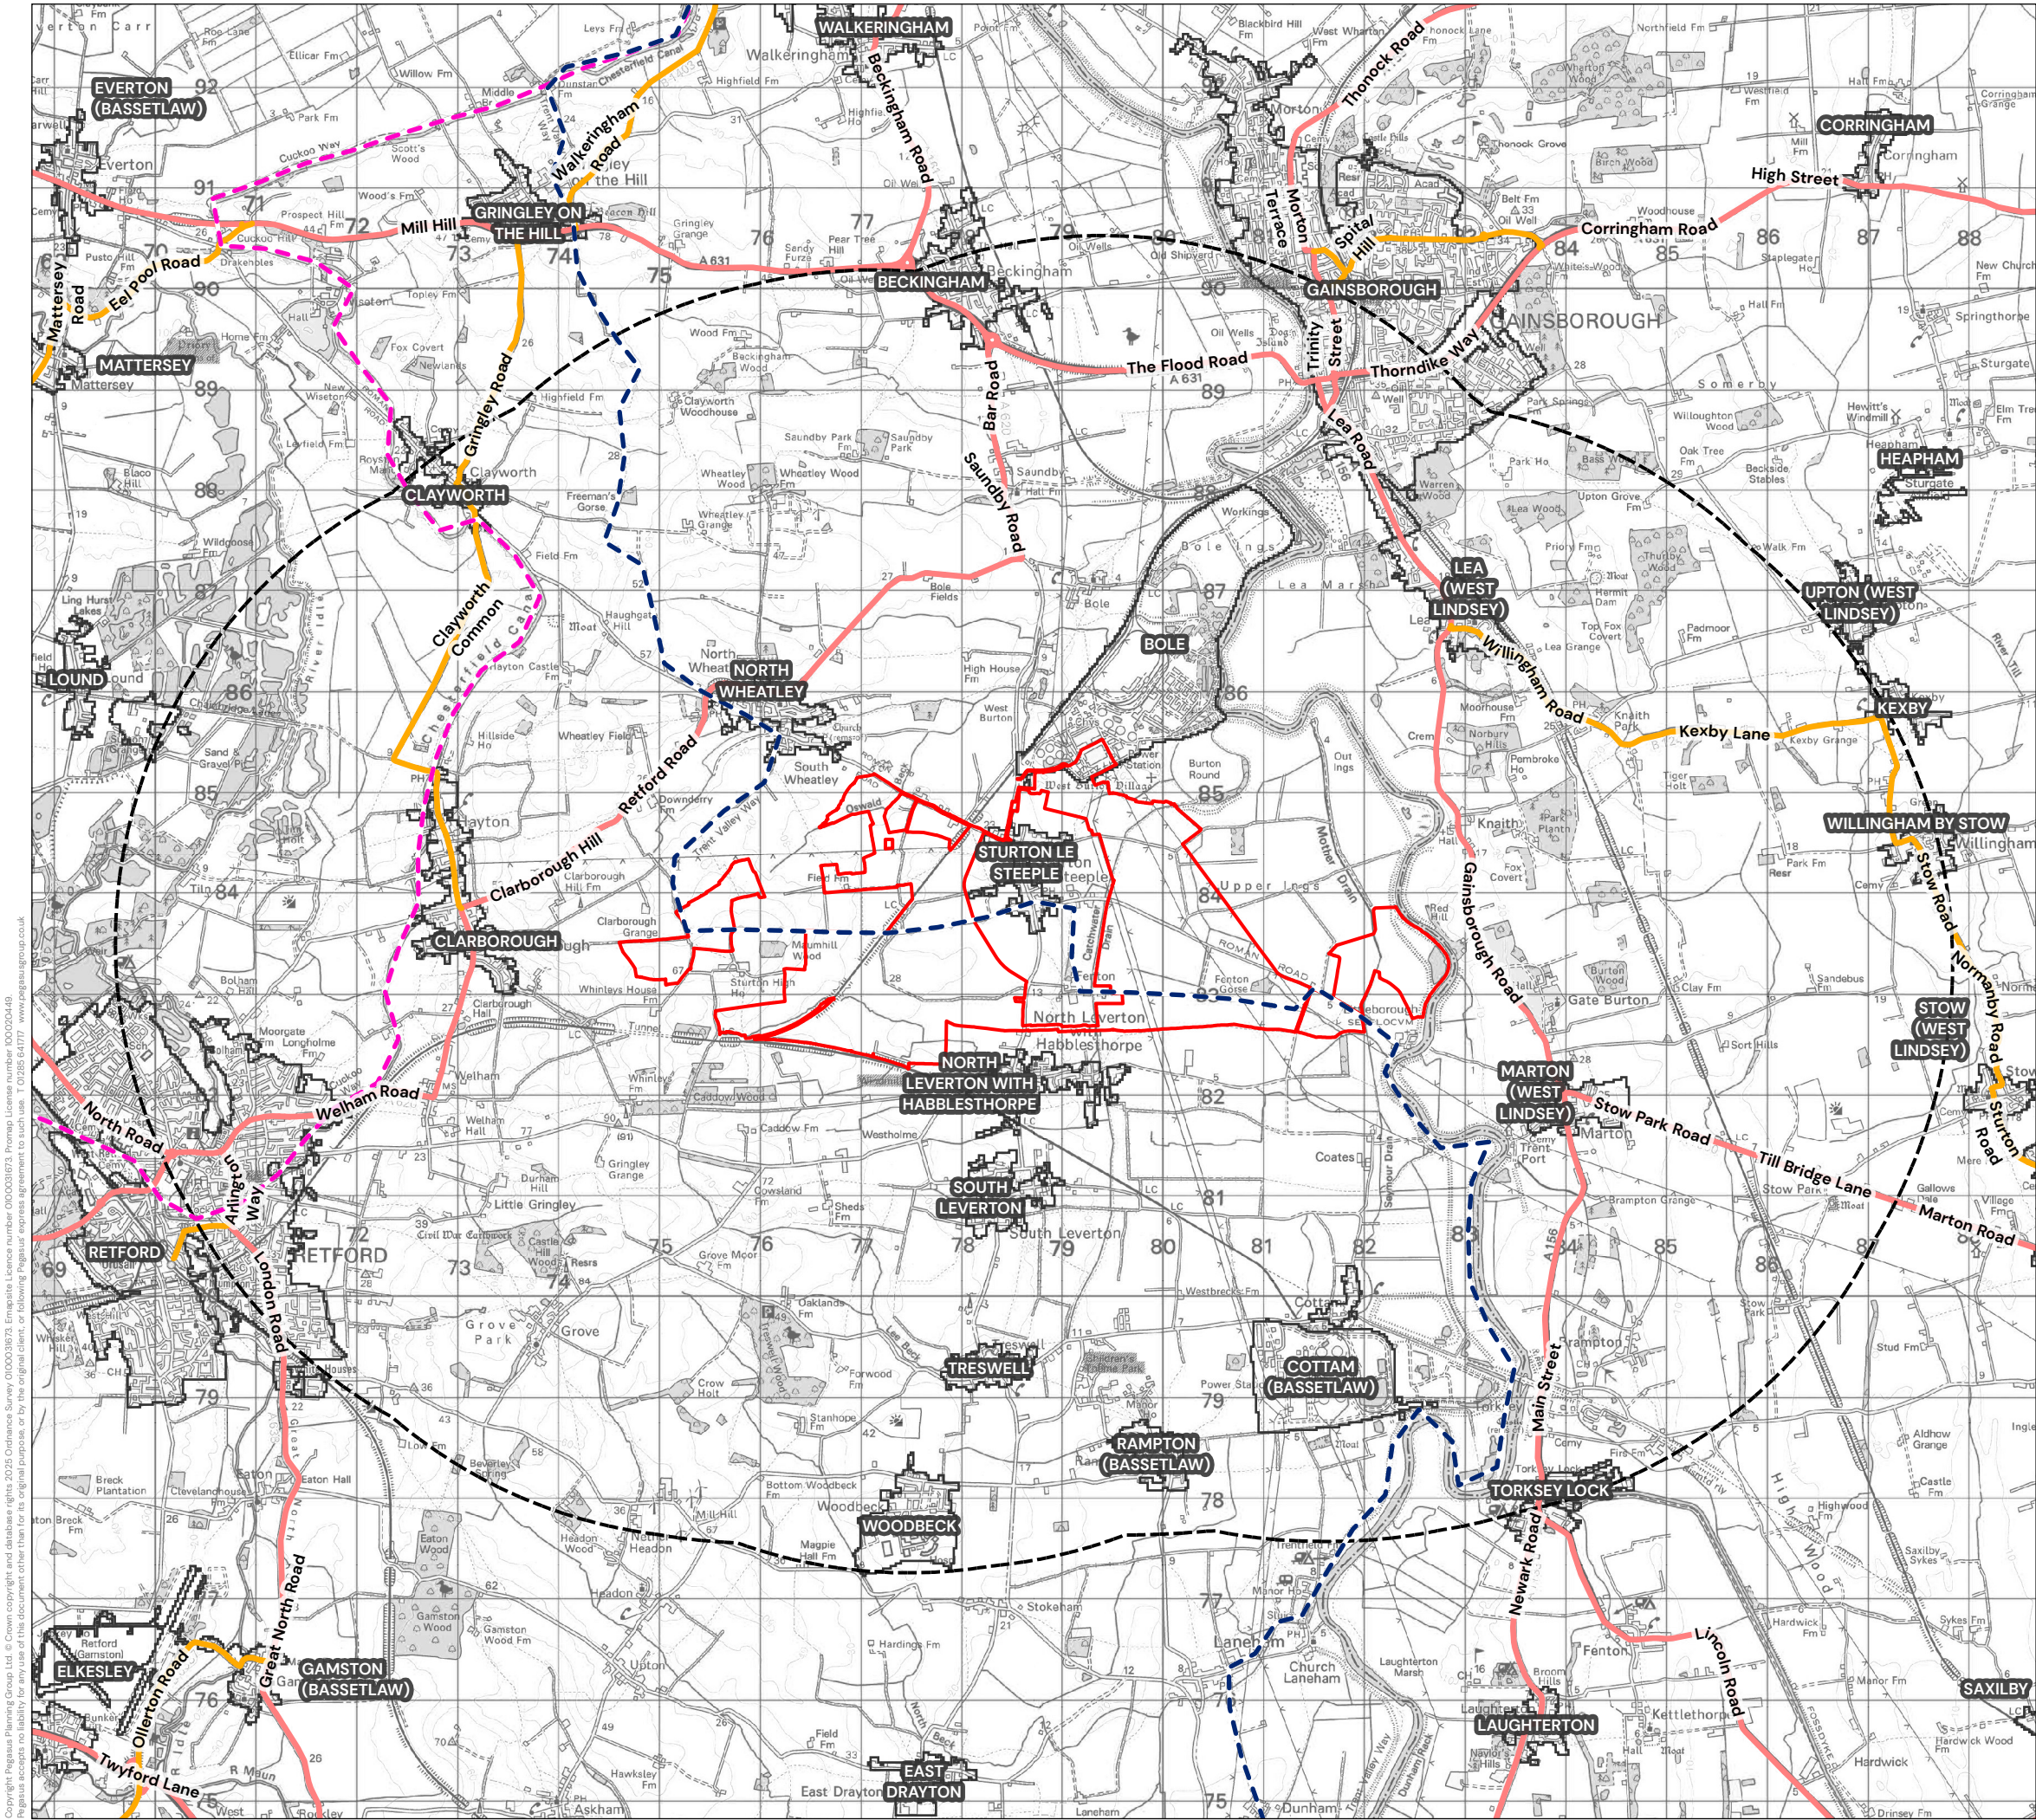

- KEY
- Order Limits
 - 5km Buffer
 - OS Open Built Up Areas
 - A Road
 - B Road
 - Cuckoo Way
 - Trent Valley Way

DCO document reference 6.4.6
APFP regulation 5(2)(a)

**FIGURE 6.5A VISUAL RECEPTORS
(SETTLEMENTS, A ROADS, B ROADS AND
LONG DISTANCE ROUTES)**
STEEPLE SOLAR FARM LIMITED

RES LTD.			
DATE	SCALE	TEAM/DRAWN	APPROVED
13/06/2025	1:65,000@A3	CS	DT
SHEET	REV	N	0
-	D	▲	1.5 KM
DRAWING NUMBER			
P22-1144_EN_14			