


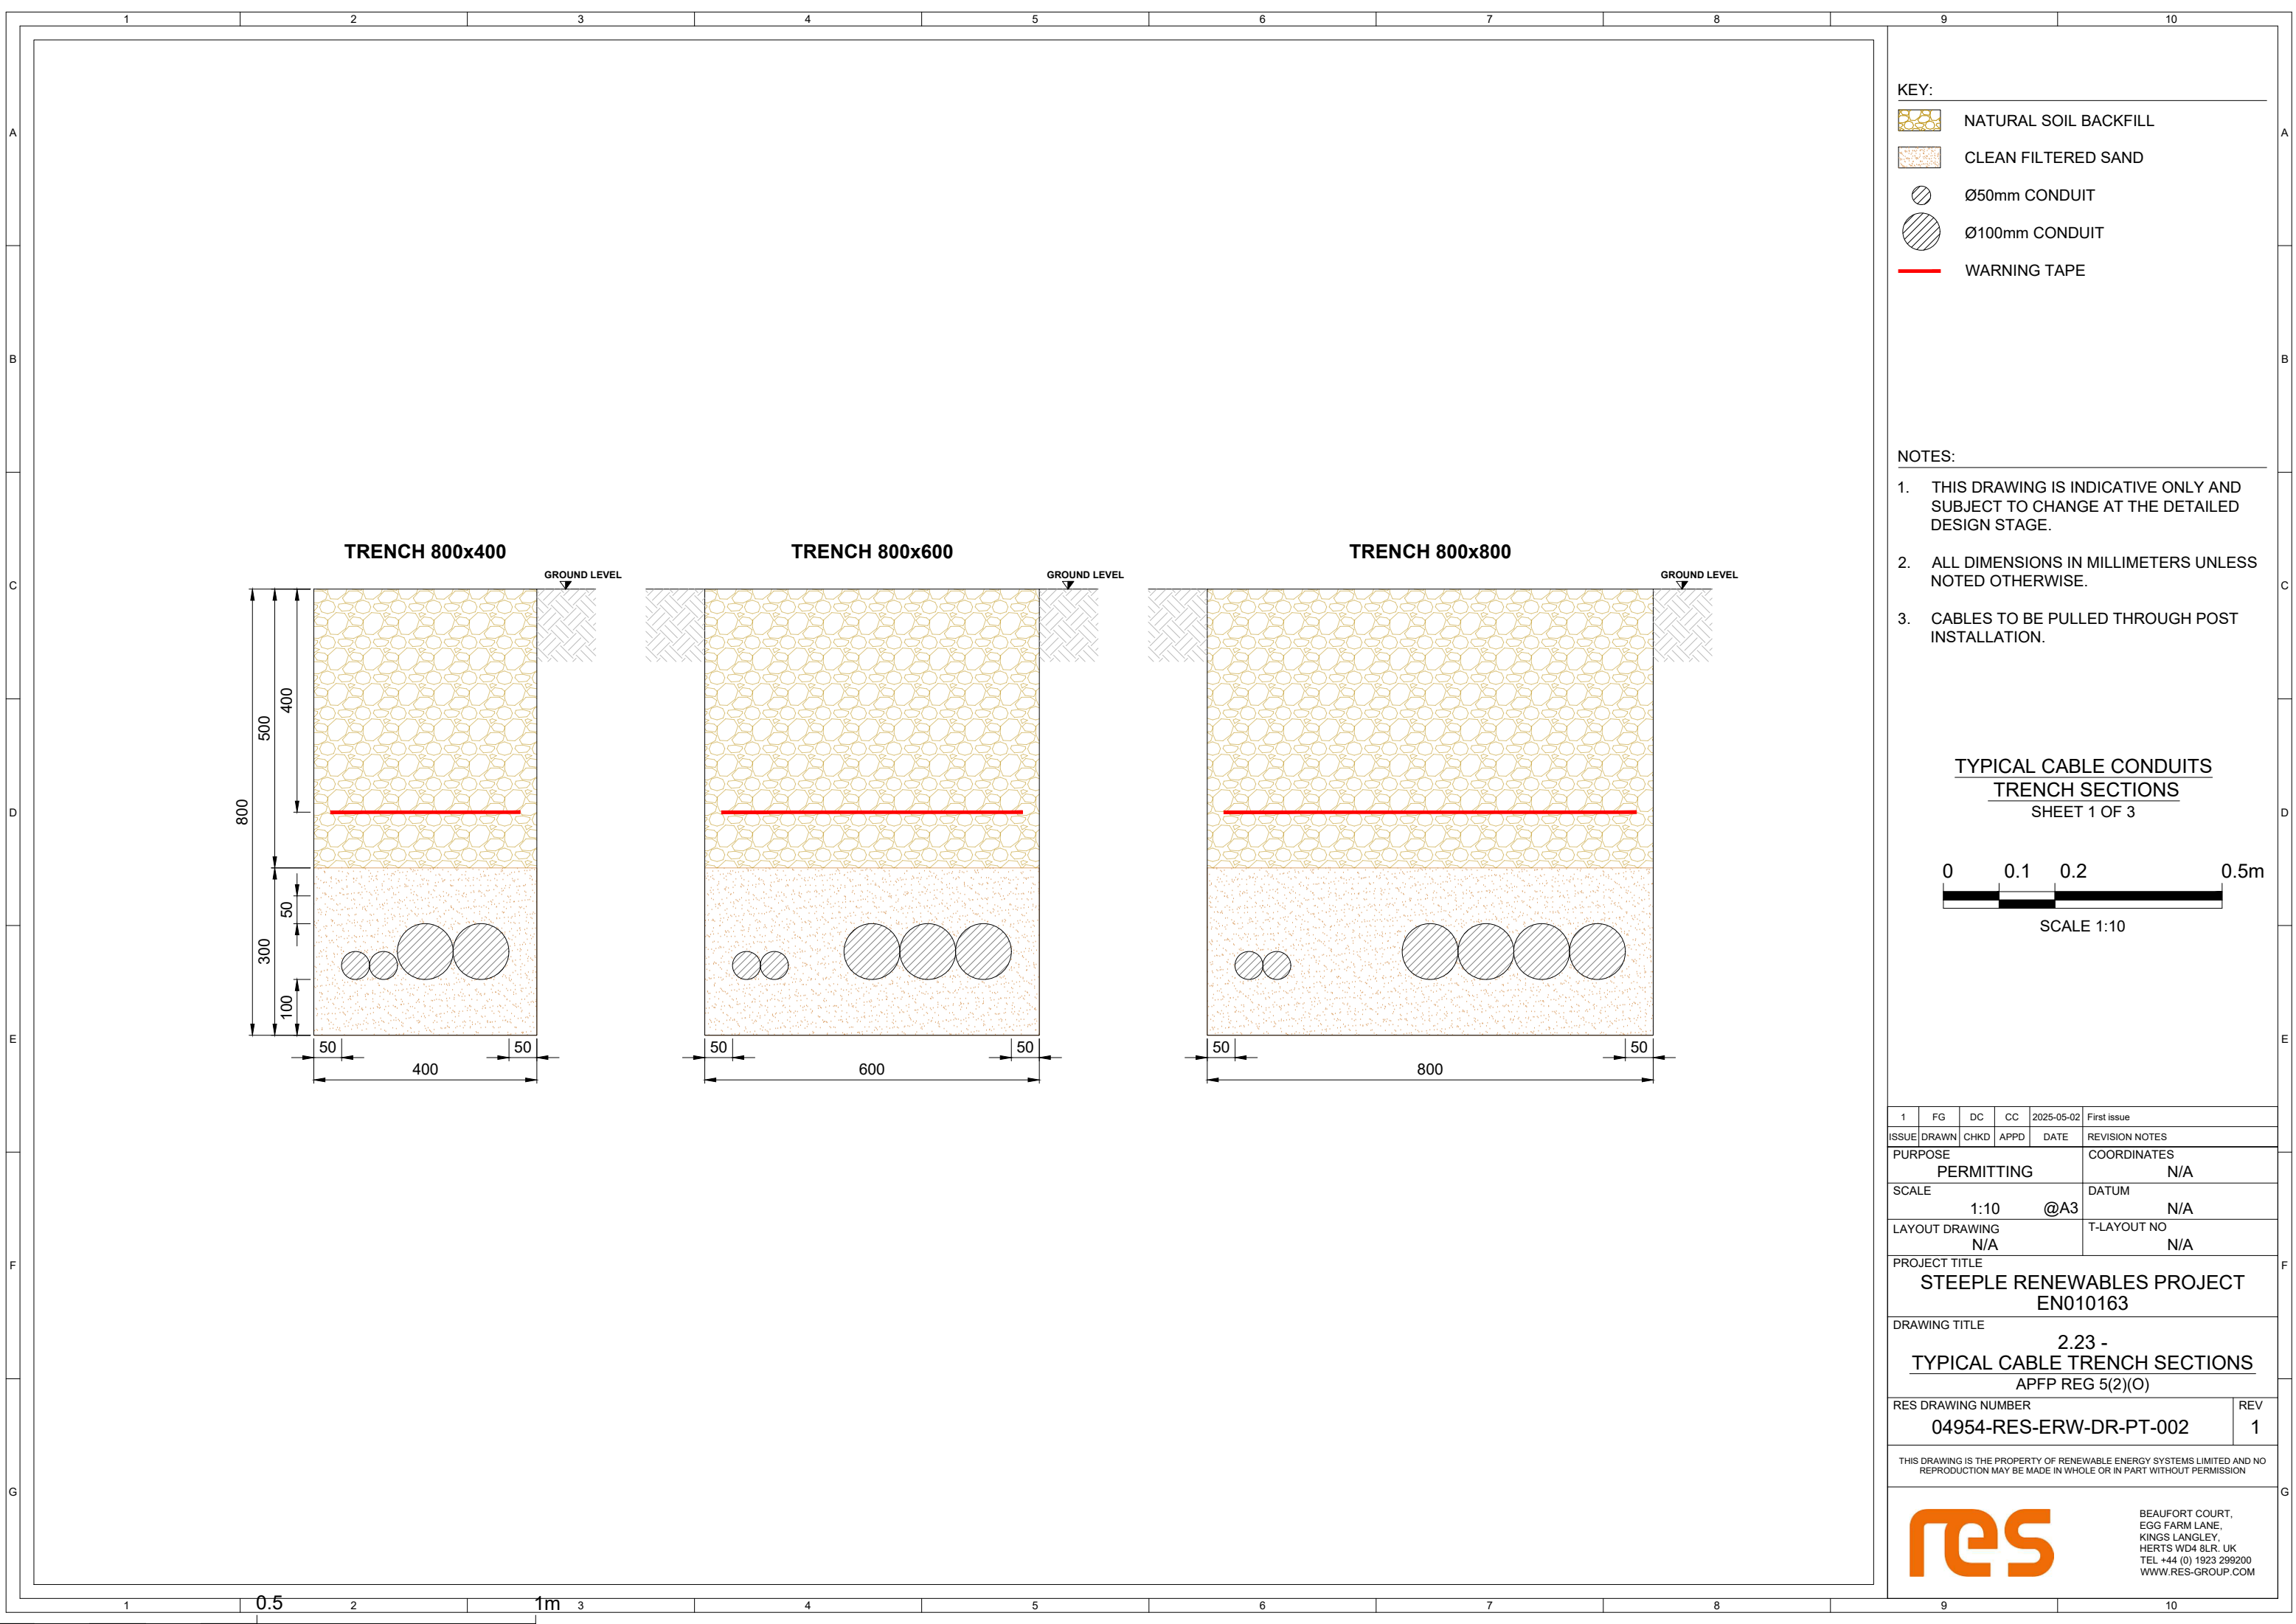

KEY:



NATURAL SOIL BACKFILL



CLEAN FILTERED SAND



Ø50mm CONDUIT




Ø100mm CONDUIT




WARNING TAPE

- NOTES:
- THIS DRAWING IS INDICATIVE ONLY AND SUBJECT TO CHANGE AT THE DETAILED DESIGN STAGE.
 - ALL DIMENSIONS IN MILLIMETERS UNLESS NOTED OTHERWISE.
 - CABLES TO BE PULLED THROUGH POST INSTALLATION.

TYPICAL CABLE CONDUITS
TRENCH SECTIONS
SHEET 1 OF 3

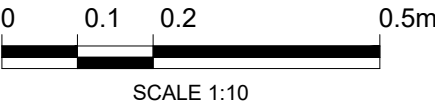

1	FG	DC	CC	2025-05-02	First issue
ISSUE	DRAWN	CHKD	APPD	DATE	REVISION NOTES
PURPOSE PERMITTING					COORDINATES N/A
SCALE 1:10 @A3					DATUM N/A
LAYOUT DRAWING N/A					T-LAYOUT NO N/A
PROJECT TITLE STEEPLE RENEWABLES PROJECT EN010163					
DRAWING TITLE 2.23 - TYPICAL CABLE TRENCH SECTIONS APFP REG 5(2)(O)					
RES DRAWING NUMBER 04954-RES-ERW-DR-PT-002					REV 1
THIS DRAWING IS THE PROPERTY OF RENEWABLE ENERGY SYSTEMS LIMITED AND NO REPRODUCTION MAY BE MADE IN WHOLE OR IN PART WITHOUT PERMISSION					
 BEAUFORT COURT, EGG FARM LANE, KINGS LANGLEY, HERTS WD4 8LR. UK TEL +44 (0) 1923 299200 WWW.RES-GROUP.COM					

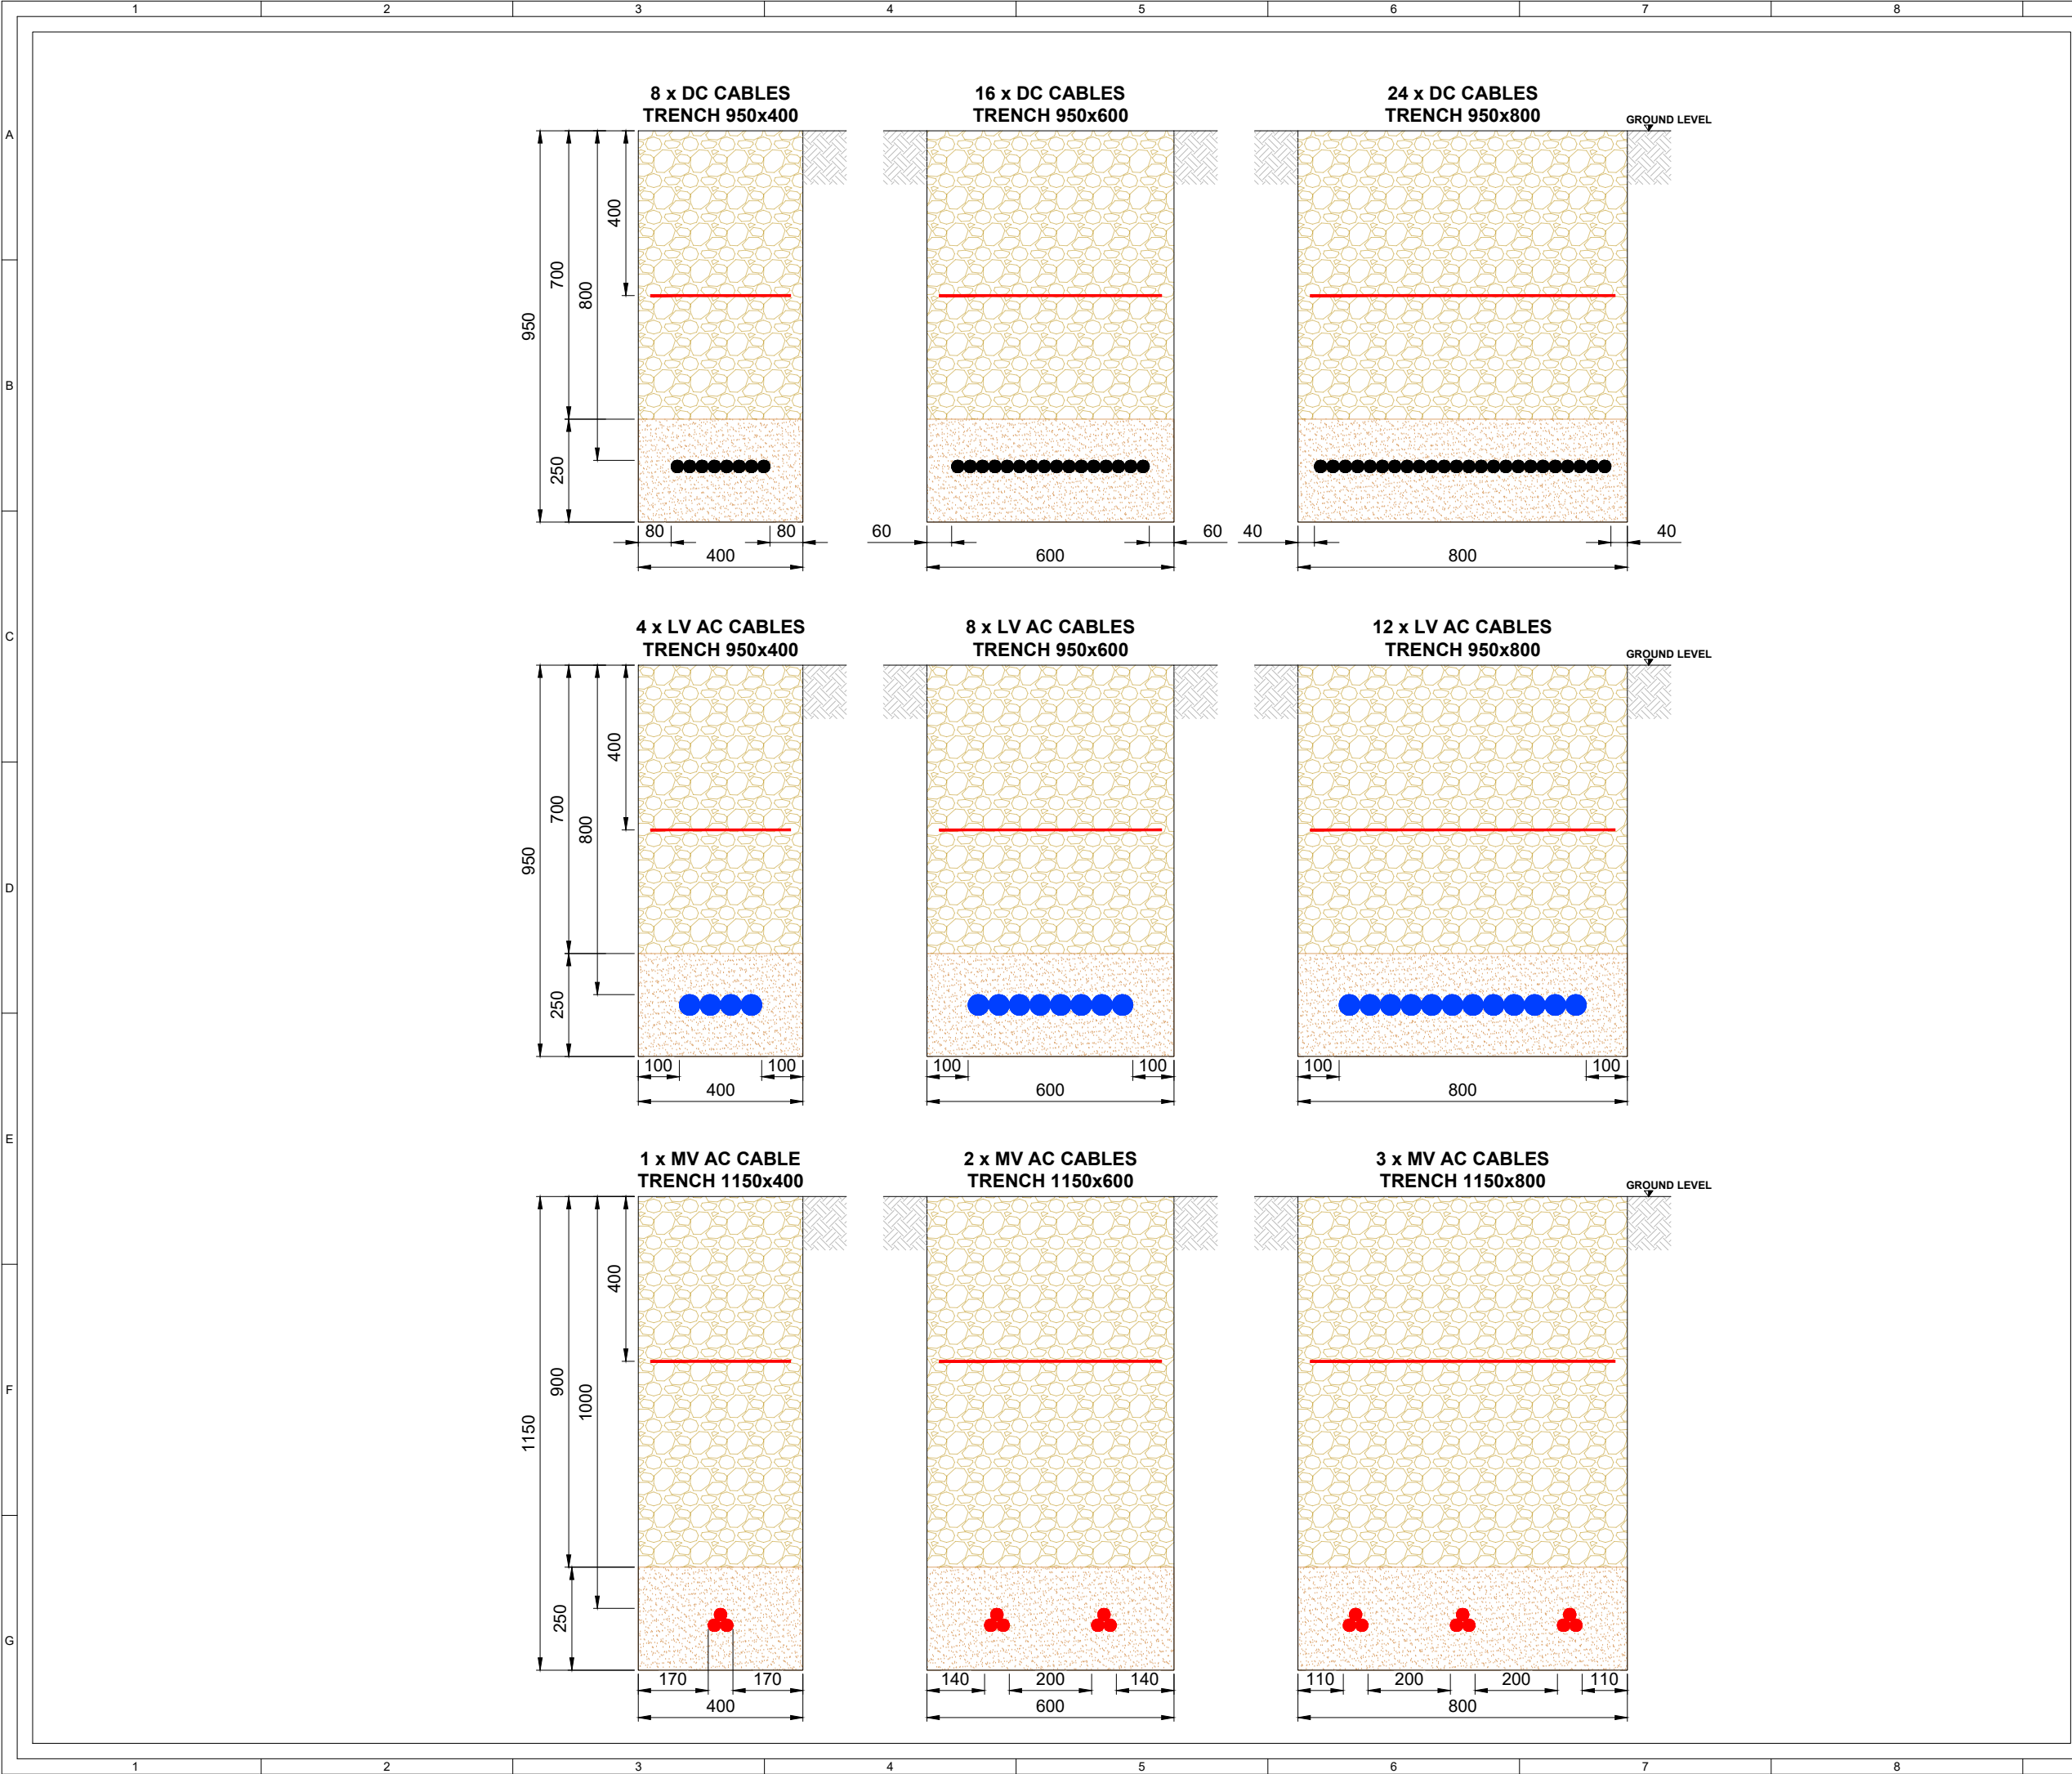


KEY:

- NATURAL SOIL BACKFILL
- CLEAN FILTERED SAND
- WARNING TAPE
- DC CABLE
- LV AC TRI-CORE CABLE
- MV AC CABLE IN TREFOIL

- NOTES:
- THIS DRAWING IS INDICATIVE ONLY AND SUBJECT TO CHANGE AT THE DETAILED DESIGN STAGE.
 - ALL DIMENSIONS IN MILLIMETERS UNLESS NOTED OTHERWISE.
 - CABLES TO BE PULLED THROUGH POST INSTALLATION.
 - DC CABLE TYPICAL SECTIONS APPLICABLE IN CENTRAL INVERTER CONFIGURATION.
 - LV AC CABLE TYPICAL SECTIONS APPLICABLE IN STRING INVERTER CONFIGURATION.

TYPICAL DC, LV AC, MV AC CABLES
TRENCH SECTIONS
SHEET 2 OF 3

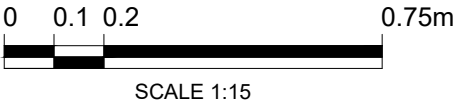

1	FG	DC	CC	2025-05-02	First issue
ISSUE	DRAWN	CHKD	APPD	DATE	REVISION NOTES
PURPOSE PERMITTING					COORDINATES N/A
SCALE 1:15 @A3					DATUM N/A
LAYOUT DRAWING N/A					T-LAYOUT NO N/A
PROJECT TITLE STEEPLE RENEWABLES PROJECT EN010163					
DRAWING TITLE 2.23 - TYPICAL CABLE TRENCH SECTIONS APFP REG 5(2)(O)					
RES DRAWING NUMBER 04954-RES-ERW-DR-PT-002					REV 1
THIS DRAWING IS THE PROPERTY OF RENEWABLE ENERGY SYSTEMS LIMITED AND NO REPRODUCTION MAY BE MADE IN WHOLE OR IN PART WITHOUT PERMISSION					
BEAUFORT COURT, EGG FARM LANE, KINGS LANGLEY, HERTS WD4 8LR. UK TEL +44 (0) 1923 299200 WWW.RES-GROUP.COM					

