

© CROWN COPYRIGHT. ALL RIGHTS RESERVED.
2025 LICENCE NUMBER 0100031673.

KEY (BESS LAYOUT):

- ORDER LIMIT (OUTSIDE EDGE OF LINE DENOTES BOUNDARY)
- PALISADE / WELDMESH OR ACOUSTIC FENCE
- BATTERY STORAGE ENCLOSURE (BSE)
- POWER CONVERSION SYSTEM (PCS) WITH SINGLE MV SKID AND APRON SLAB
- BESS SUBSTATION BUILDING
- AUXILIARY TRANSFORMER
- LV SWITCHGEAR ROOM
- AGGREGATION PANEL WITH LV PILLAR
- SPARES CONTAINER
- LIGHTING / CCTV COLUMN
- GRAVEL OR ASPHALT FINISH TO SUIT DETAILED EARTHING DESIGN.
- ACCESS TRACK
- SITE ENTRANCE

KEY (SOLAR LAYOUT):

- HARDSTAND
- INVERTER AREA
- FENCE
- SOLAR PANELS

SITE WIND FREQUENCY ROSE

NOTES:


1. EQUIPMENT DETAILS, CONFIGURATION AND DIMENSIONS WITHIN BATTERY STORAGE COMPOUND ARE INDICATIVE AND SUBJECT TO PRELIMINARY DESIGN.

0 5 10 20 30 40m
SCALE 1:500

SHEET 1 OF 2

2	FG	AP	CH	2025-05-02	Scale bar added
1	AL	AP	CH	2025-04-11	First Issue
ISSUE	DRAWN	CHKD	APPD	DATE	REVISION NOTES
PURPOSE	PRELIMINARY			OSGB 1936	
SCALE	1:500 @ A1			DATUM N/A	
LAYOUT DWG	N/A			T-LAYOUT NO. N/A	
PROJECT TITLE STEEPLE RENEWABLES PROJECT EN010163					
DRAWING TITLE 2.25 - OUTLINE FIRE RISK MANAGEMENT LAYOUT APFP REG 5(2)(O)					
RES DRAWING NUMBER 04954-RES-LAY-DR-PE-012					REV 2
THIS DRAWING IS THE PROPERTY OF RENEWABLE ENERGY SYSTEMS LIMITED AND NO REPRODUCTION MAY BE MADE IN WHOLE OR IN PART WITHOUT PERMISSION					

BEAUFORT COURT,
EGG FARM LANE,
KINGS LANGLEY, UK
TEL: +44 (0) 1923 290200
WWW.RES-GROUP.COM

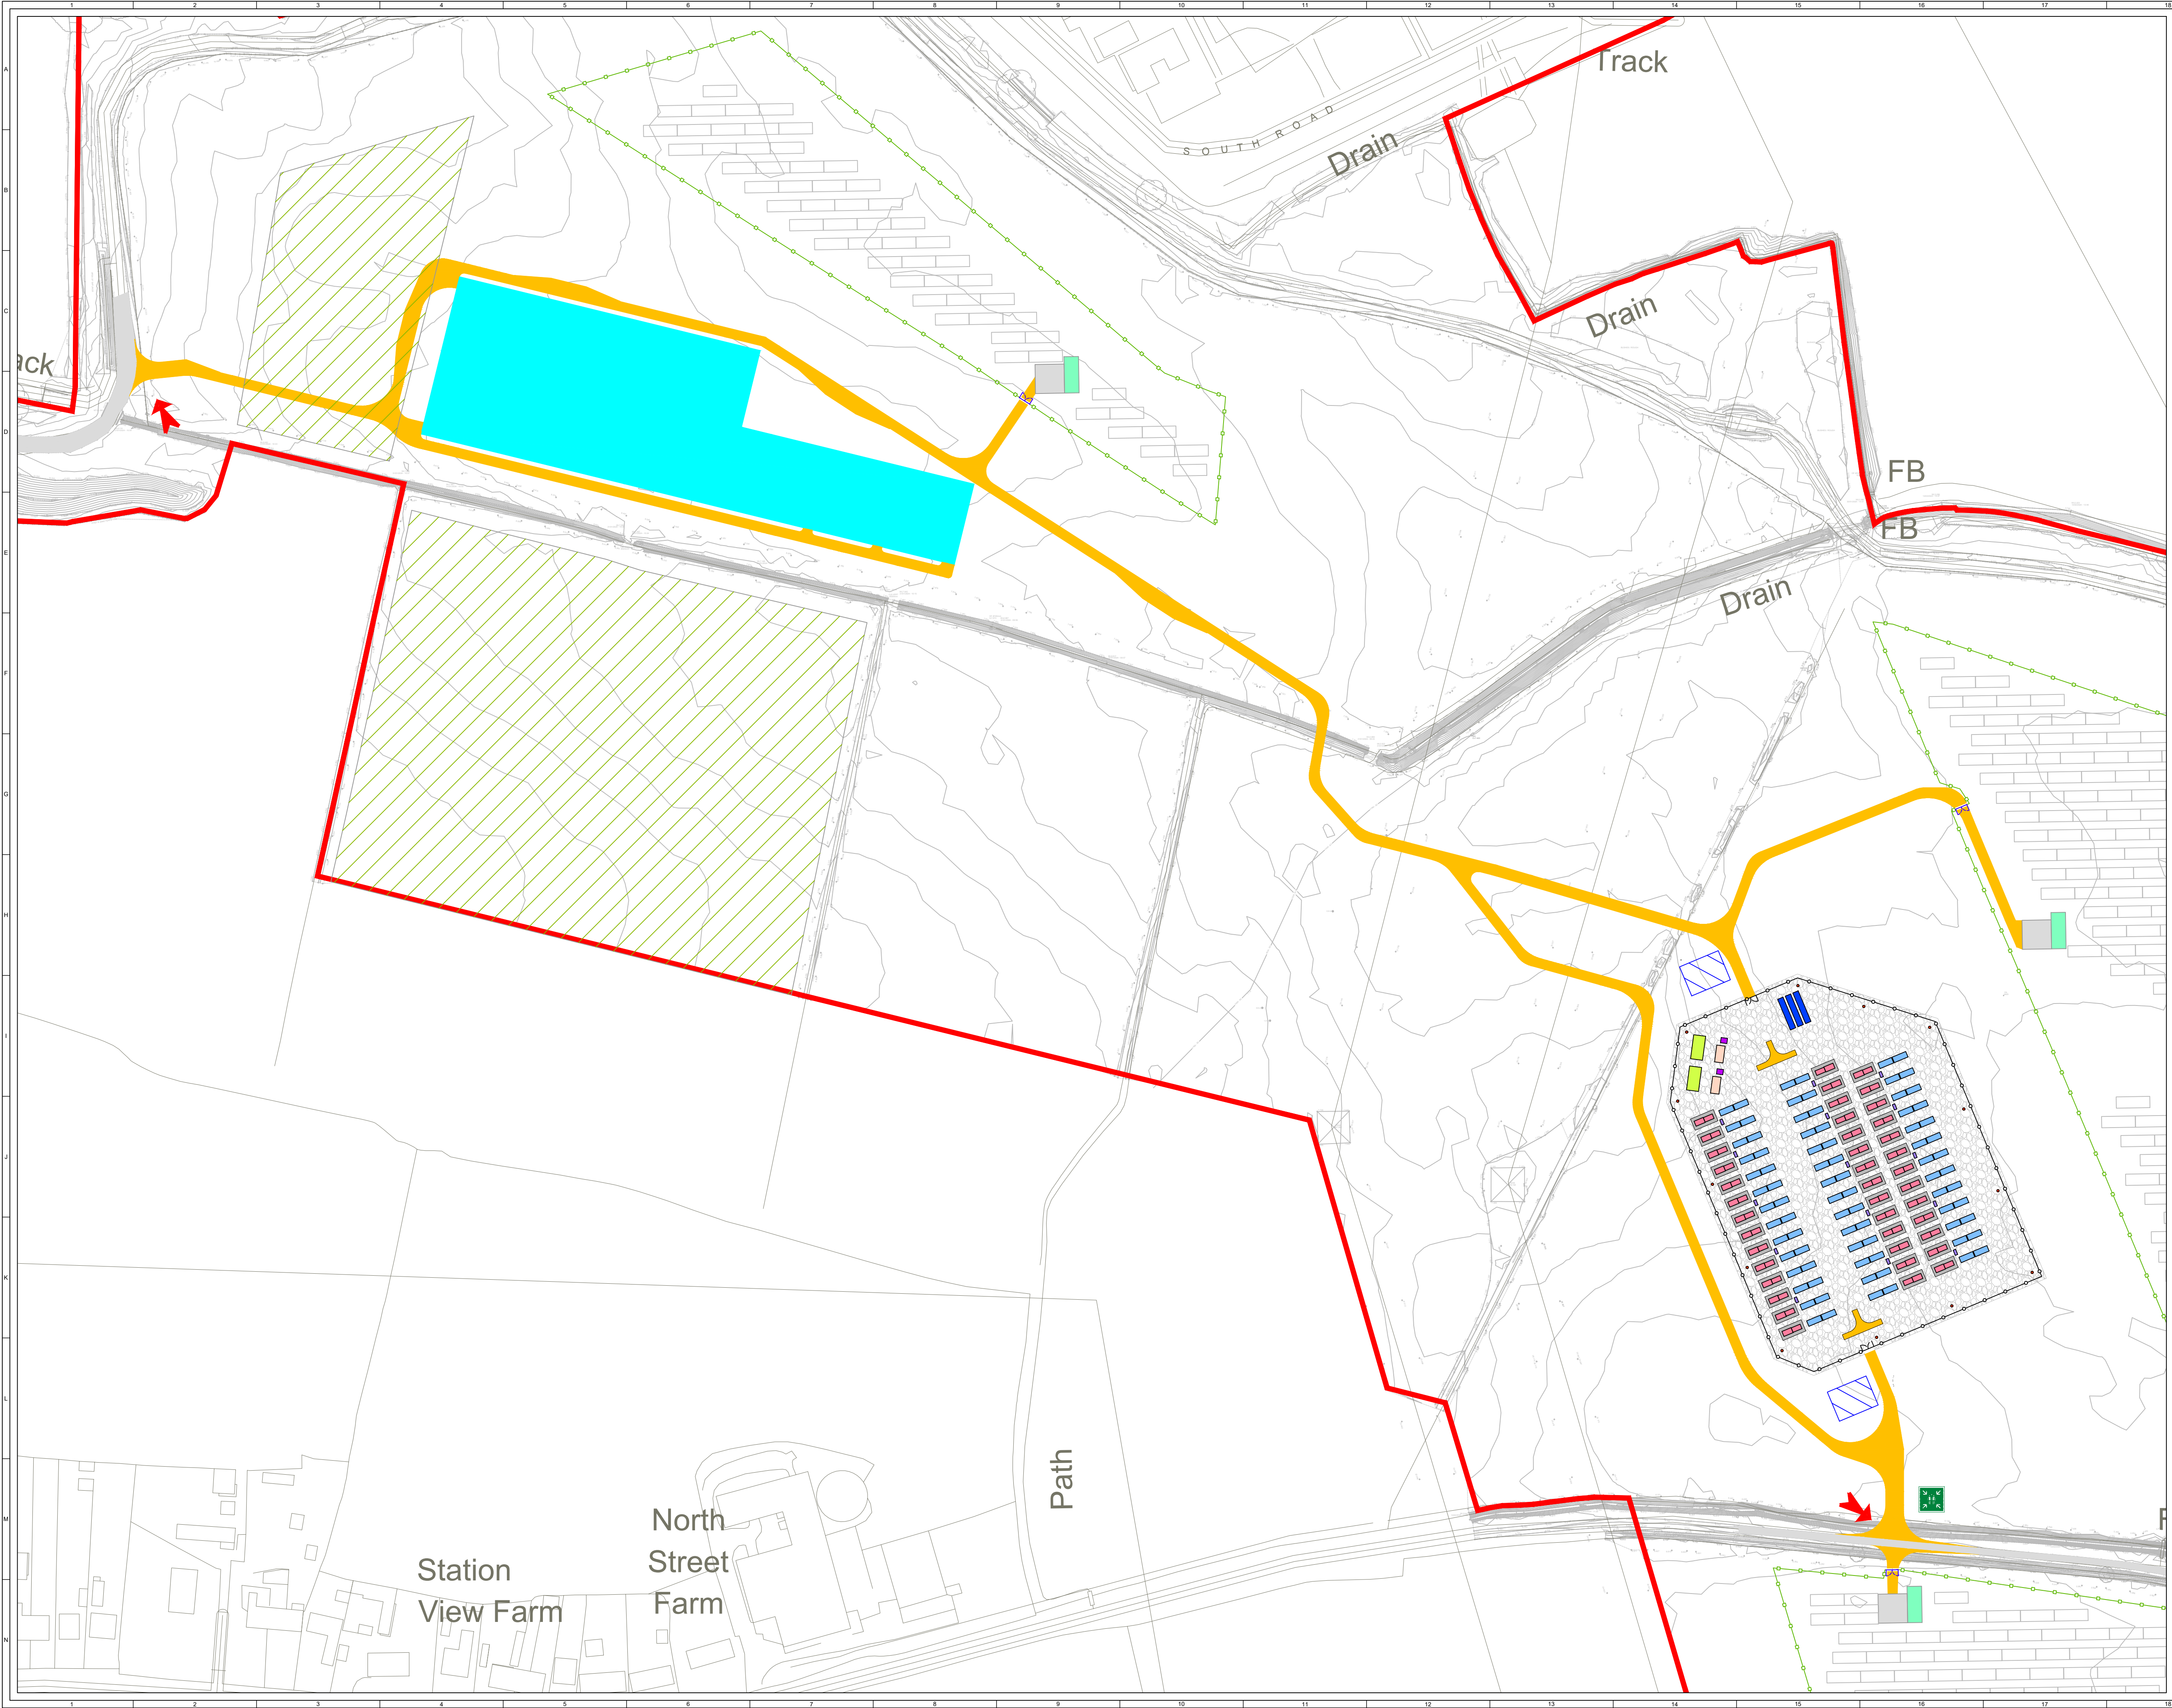

© CROWN COPYRIGHT. ALL RIGHTS RESERVED.
2025 LICENCE NUMBER 0100031673.

KEY (BESS LAYOUT):

- ORDER LIMIT (OUTSIDE EDGE OF LINE DENOTES BOUNDARY)
- PALISADE / WELDMESH OR ACOUSTIC FENCE
- BATTERY STORAGE ENCLOSURE (BSE)
- POWER CONVERSION SYSTEM (PCS) WITH SINGLE MV SKID AND APRON SLAB
- BESS SUBSTATION BUILDING
- AUXILIARY TRANSFORMER
- LV SWITCHGEAR ROOM
- AGGREGATION PANEL WITH LV PILLAR
- SPARES CONTAINER
- LIGHTING / CCTV COLUMN
- GRAVEL OR ASPHALT FINISH TO SUIT DETAILED EARTHING DESIGN.
- ACCESS TRACK
- ➔ SITE ENTRANCE

KEY (SOLAR LAYOUT):

- HARDSTAND
- INVERTER AREA
- SUBSTATION
- FENCE
- SOLAR PANELS

SITE WIND FREQUENCY ROSE

NOTES:

1. EQUIPMENT DETAILS, CONFIGURATION AND DIMENSIONS WITHIN BATTERY STORAGE COMPOUND ARE INDICATIVE AND SUBJECT TO PRELIMINARY DESIGN.

0 12.5 25 50 75 100m
SCALE 1:1250

SHEET 2 OF 2

➔

2	FG	AP	CH	2025-05-02	Scale bar added
1	AL	AP	CH	2025-04-11	First Issue
ISSUE	DRAWN	CHKD	APPD	DATE	REVISION NOTES
PURPOSE	PRELIMINARY		OSGB 1936		
SCALE	1:1250 @ A1		DATUM N/A		
LAYOUT DWG	N/A		T-LAYOUT NO. N/A		
PROJECT TITLE STEEPLE RENEWABLES PROJECT EN010163					
DRAWING TITLE 2.25 - OUTLINE FIRE RISK MANAGEMENT LAYOUT APFP REG 5(2)(O)					
RES DRAWING NUMBER 04954-RES-LAY-DR-PE-012					REV 2
THIS DRAWING IS THE PROPERTY OF RENEWABLE ENERGY SYSTEMS LIMITED AND NO REPRODUCTION MAY BE MADE IN WHOLE OR IN PART WITHOUT PERMISSION					

BEAUFORT COURT,
EGG FARM LANE,
KINGS LANGLEY,
HERTS WD4 8LR, UK
TEL: +44 (0) 1923 295200
WWW.RES-GROUP.COM