


© CROWN COPYRIGHT. ALL RIGHTS RESERVED.
2025 LICENCE NUMBER AC000080122.

KEY:

- ORDER LIMITS (OUTSIDE EDGE OF LINE DENOTES BOUNDARY)
- IDB WATERCOURSE
- ANGLIAN WATER MAINS
- EXOLUM FUEL PIPELINE
- RAILWAY
- CROSSING SOLUTION
- HDD
- POTENTIAL OPEN CUT OR HDD
- OPEN CUT TRENCH

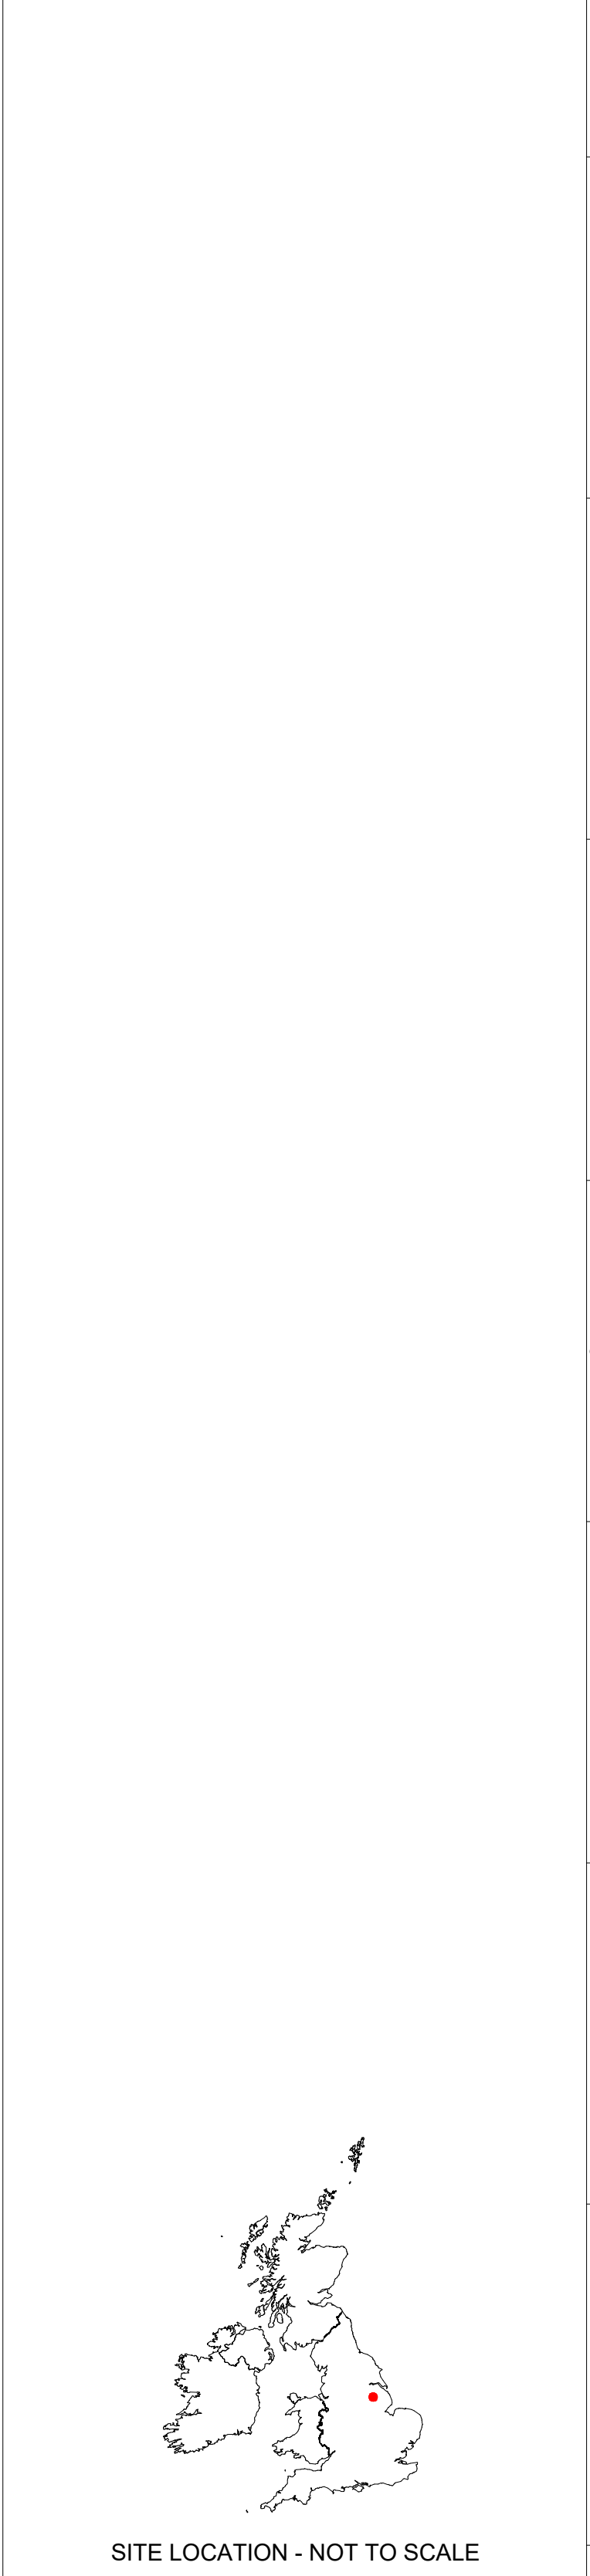

OVERVIEW
SHEET 1 OF 7

2	FS	DC	CC	2025-05-13	Channing 55, 56 & 58 update
1	FS	DC	CC	2025-05-13	First Issue

PURPOSE	PERMITTING	OSGB 1936
SCALE	1:10,000	@ A0
LAYOUT DWS	N/A	LAYOUT NO. N/A

PROJECT TITLE
STEEPLE RENEWABLES PROJECT
EN010163


DRAWING TITLE
2.35 -
CABLE CROSSING PLAN
APFP REG 5(2)(O)

RES DRAWING NUMBER
04954-RES-LAY-DR-PT-010

REV
2

THIS DRAWING IS THE PROPERTY OF RENEWABLE ENERGY SYSTEMS (LIMITED) AND NO REPRODUCTION MAY BE MADE IN WHOLE OR IN PART WITHOUT PERMISSION.

RES
BEAUFORT COURT,
800, PARK LANE,
WINDYBANK,
WILSON, LANCASHIRE,
L20 9JH, UK.
TEL: +44 (0) 1524 200000
WWW.RES-GROUP.COM

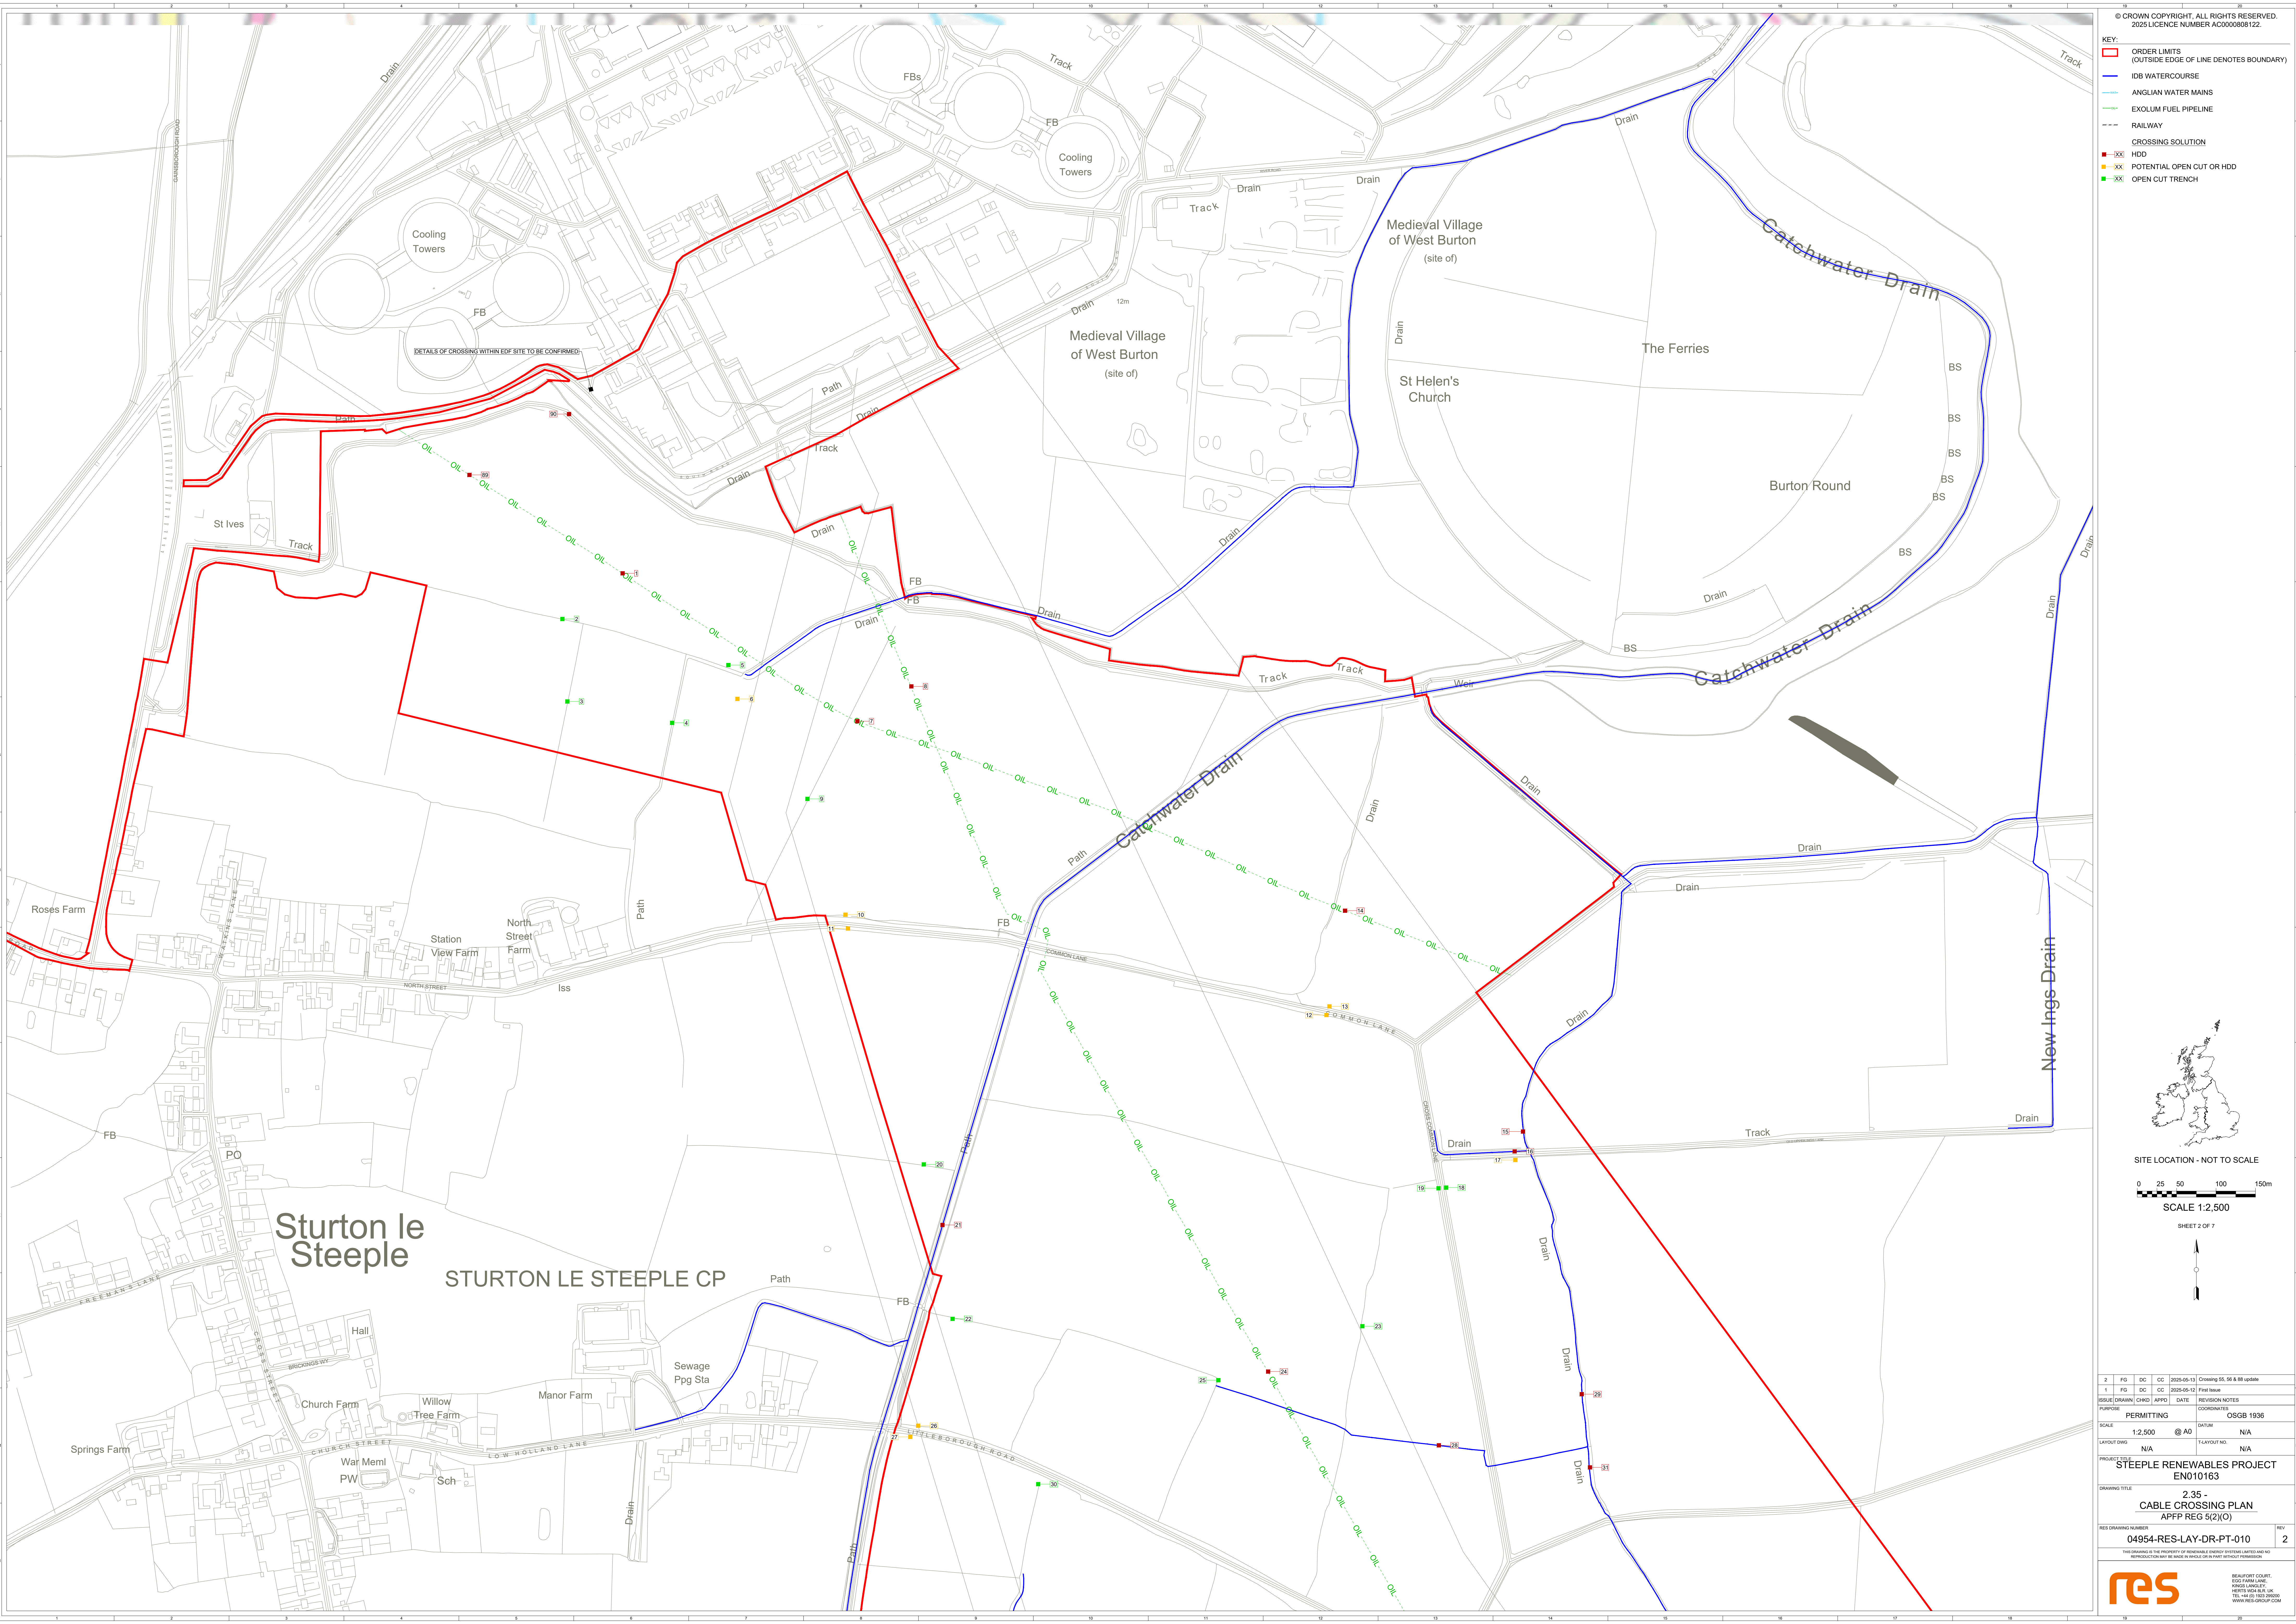

- KEY:
- ORDER LIMITS (OUTSIDE EDGE OF LINE DENOTES BOUNDARY)
 - IDB WATERCOURSE
 - ANGLIAN WATER MAINS
 - EXOLUM FUEL PIPELINE
 - RAILWAY
 - CROSSING SOLUTION
 - HDD
 - POTENTIAL OPEN CUT OR HDD
 - OPEN CUT TRENCH





SITE LOCATION - NOT TO SCALE




SCALE 1:2,500

SHEET 2 OF 7

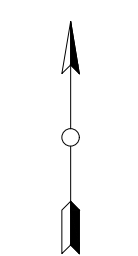

2	FS	DC	CC	2025-05-13	Chasing SS, SE & SB update
1	FS	DC	CC	2025-05-13	Final Issue
ISSUE (DRAWN / CHD)		APPRO	DATE	REVISION NOTES	
PURPOSE		COORDINATES		OSGB 1936	
SCALE		1:2,500	@ A0	DATUM	
LAYOUT DWS		N/A	LAYOUT NO.	N/A	
PROJECT TITLE					
STEEPLE RENEWABLES PROJECT					
EN010163					
DRAWING TITLE					
2.35 -					
CABLE CROSSING PLAN					
APFP REG 5(2)(O)					
DRAWING NUMBER					
04954-RES-LAY-DR-PT-010					
RES					2
THIS DRAWING IS THE PROPERTY OF RENEWABLES ENERGY SYSTEMS LIMITED AND NO REPRODUCTION MAY BE MADE IN WHOLE OR IN PART WITHOUT PERMISSION					
		SEAFOUR COURT ONE, FARM LANE PILGRIM, ANGLESEA SUFFOLK, ENGLAND IP11 2AB TEL: +44 (0) 1263 280600 WWW.RESE.CO.UK			



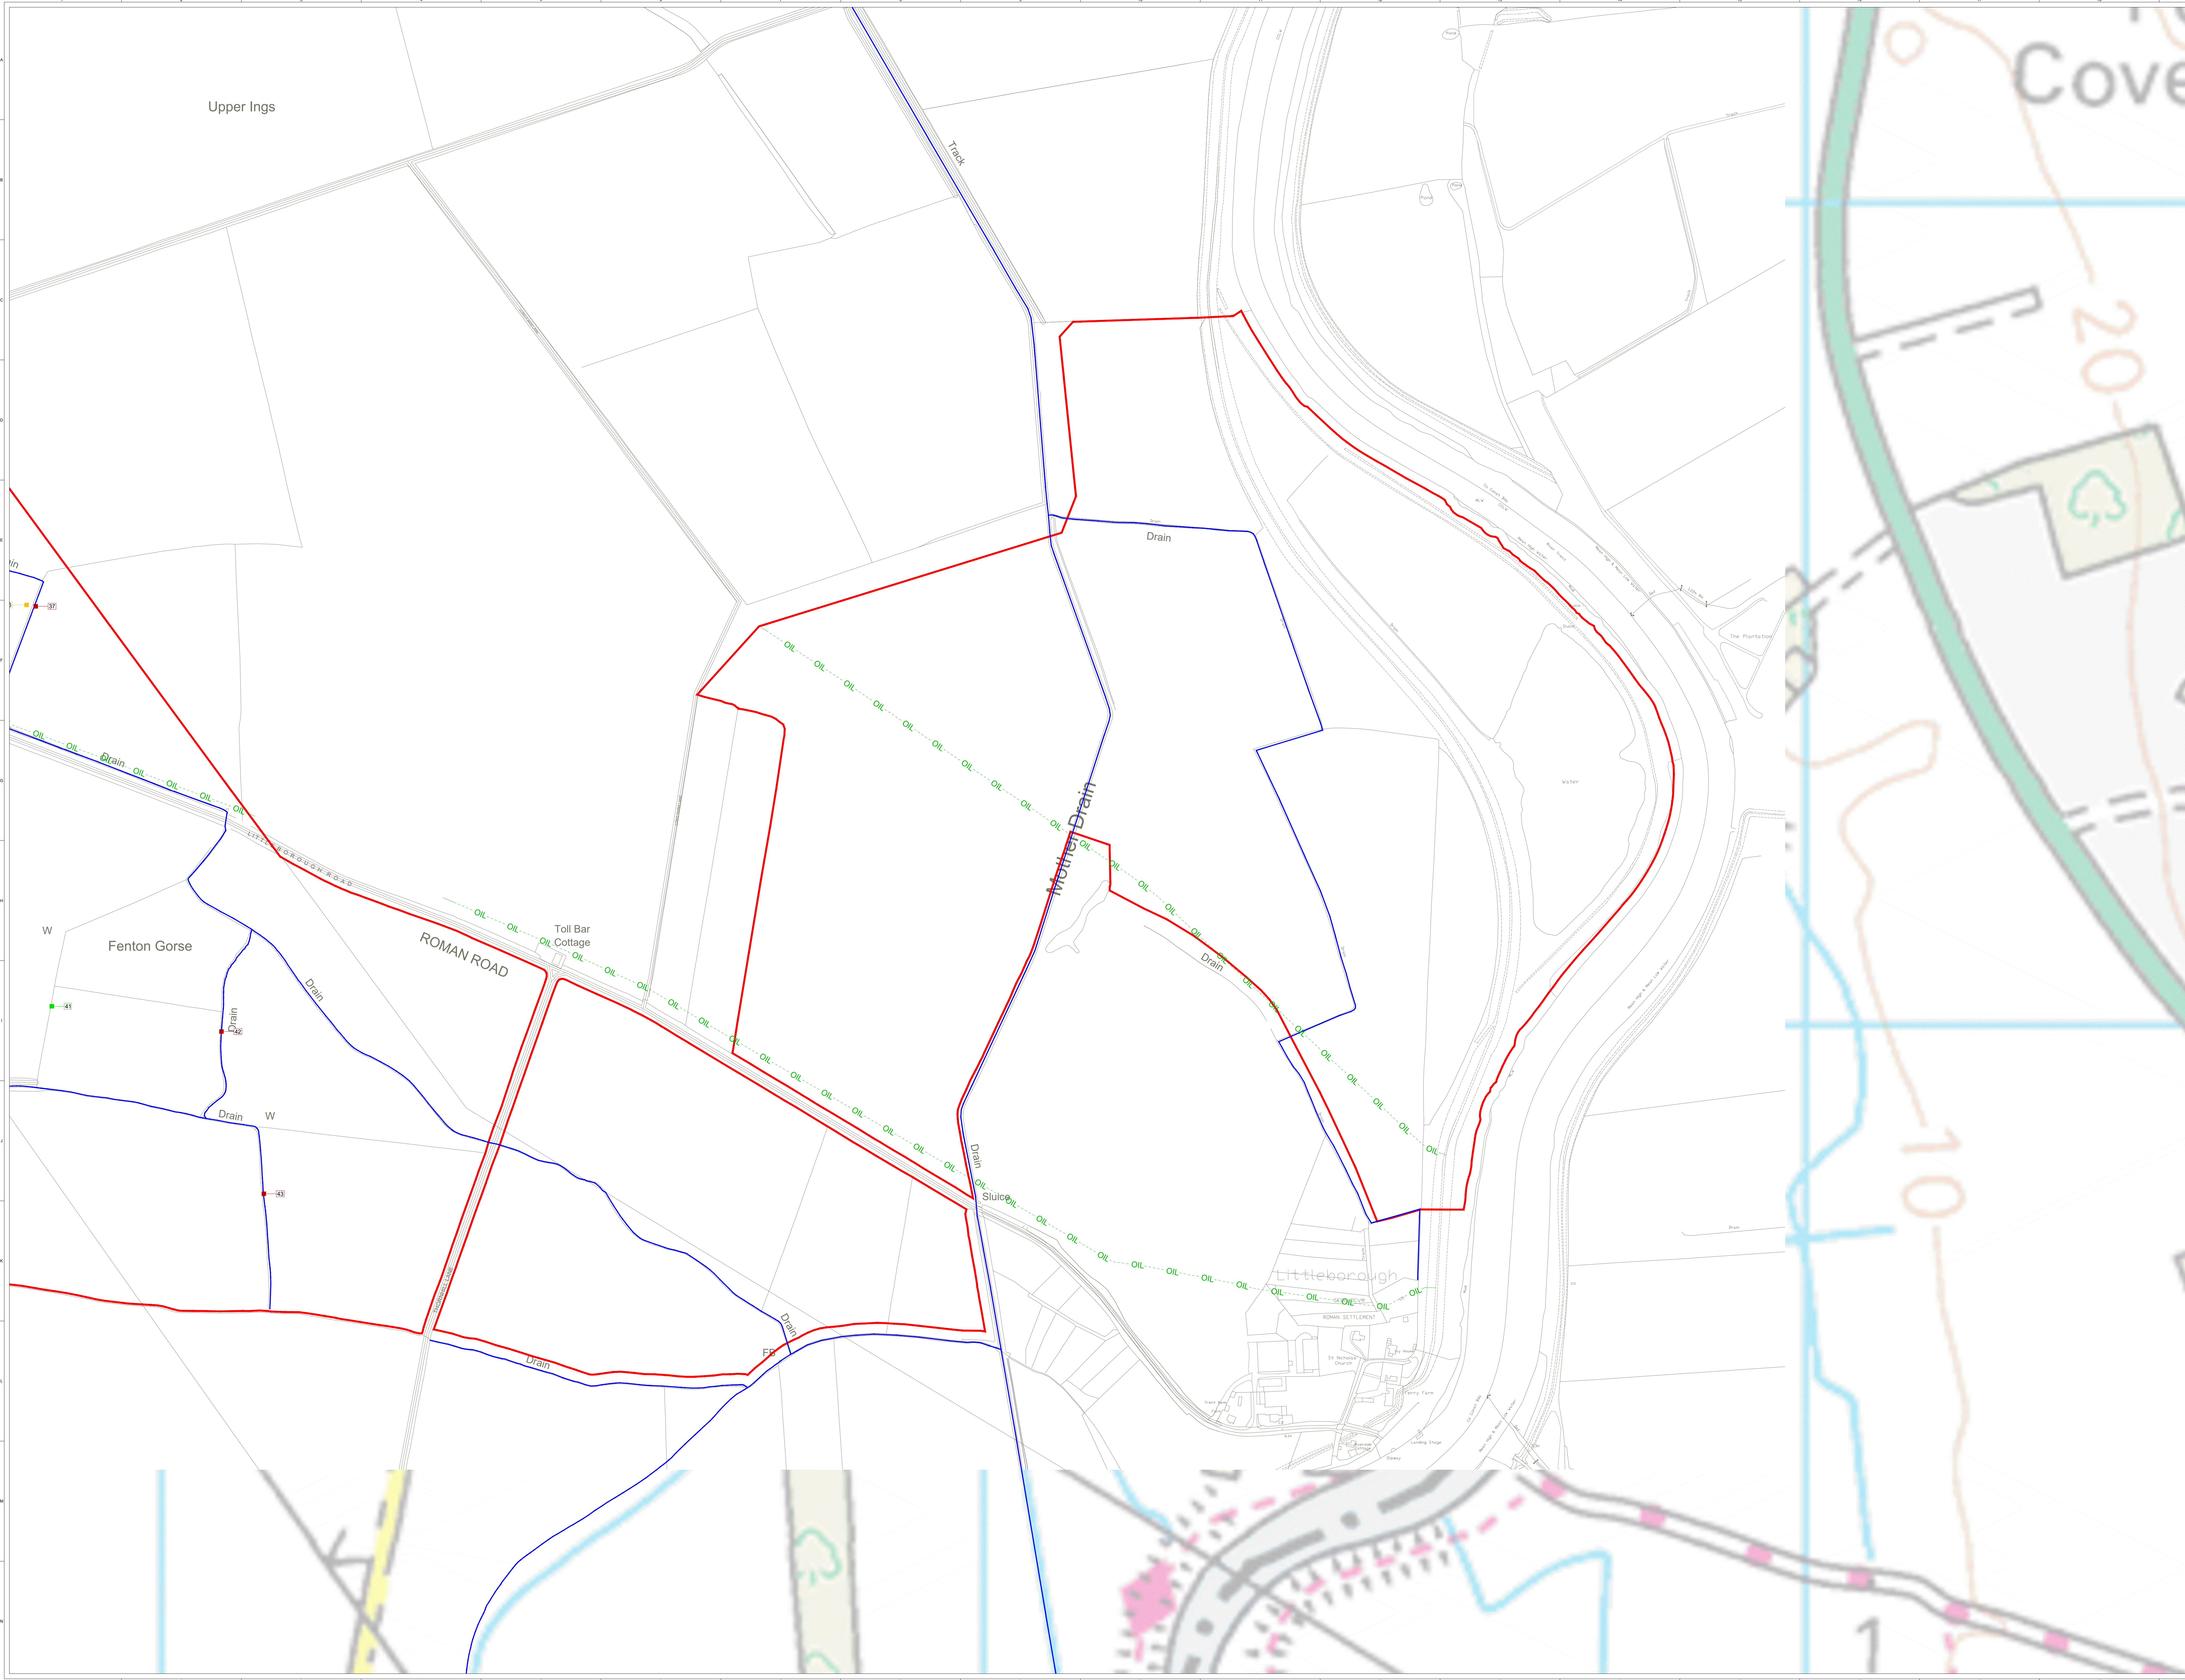

© CROWN COPYRIGHT, ALL RIGHTS RESERVED.
2025 LICENCE NUMBER AC0000808122.

KEY:

- ORDER LIMITS
(OUTSIDE EDGE OF LINE DENOTES BOUNDARY)
- IDB WATERCOURSE
- ANGLIAN WATER MAINS
- EXOLUM FUEL PIPELINE
- RAILWAY
- CROSSING SOLUTION
- HDD
- POTENTIAL OPEN CUT OR HDD
- OPEN CUT TRENCH

0 25 50 100 150m

SCALE 1:2,500

SHEET 3 OF 7

2	FS	DC	CC	2025-05-13	Changing SS, SE & SB update
1	FS	DC	CC	2025-05-12	First Issue

ISSUE	DRAWN	CHKD	APPR	DATE	REVISION NOTES
PURPOSE	PERMITTING				COORDINATES
SCALE	1:2,500				DATUM
LAYOUT DWG	N/A				LAYOUT NO.

PROJECT TITLE

STEEPLE RENEWABLES PROJECT
EN010163


DRAWING TITLE

2.35 -
CABLE CROSSING PLAN
APFP REG 5(2)(O)

RES DRAWING NUMBER	04954-RES-LAY-DR-PT-010	REV	2
--------------------	-------------------------	-----	---

THIS DRAWING IS THE PROPERTY OF RENEWABLE ENERGY SYSTEMS (LIMITED) AND NO REPRODUCTION MAY BE MADE IN WHOLE OR IN PART WITHOUT PERMISSION

BEAUFORT COURT,
EQUUS FARM LANE,
WIGGLES WAREHAM,
DORSET BH20 6LN,
TEL: +44 (0) 1923 290000
WWW.RES-GROUP.COM

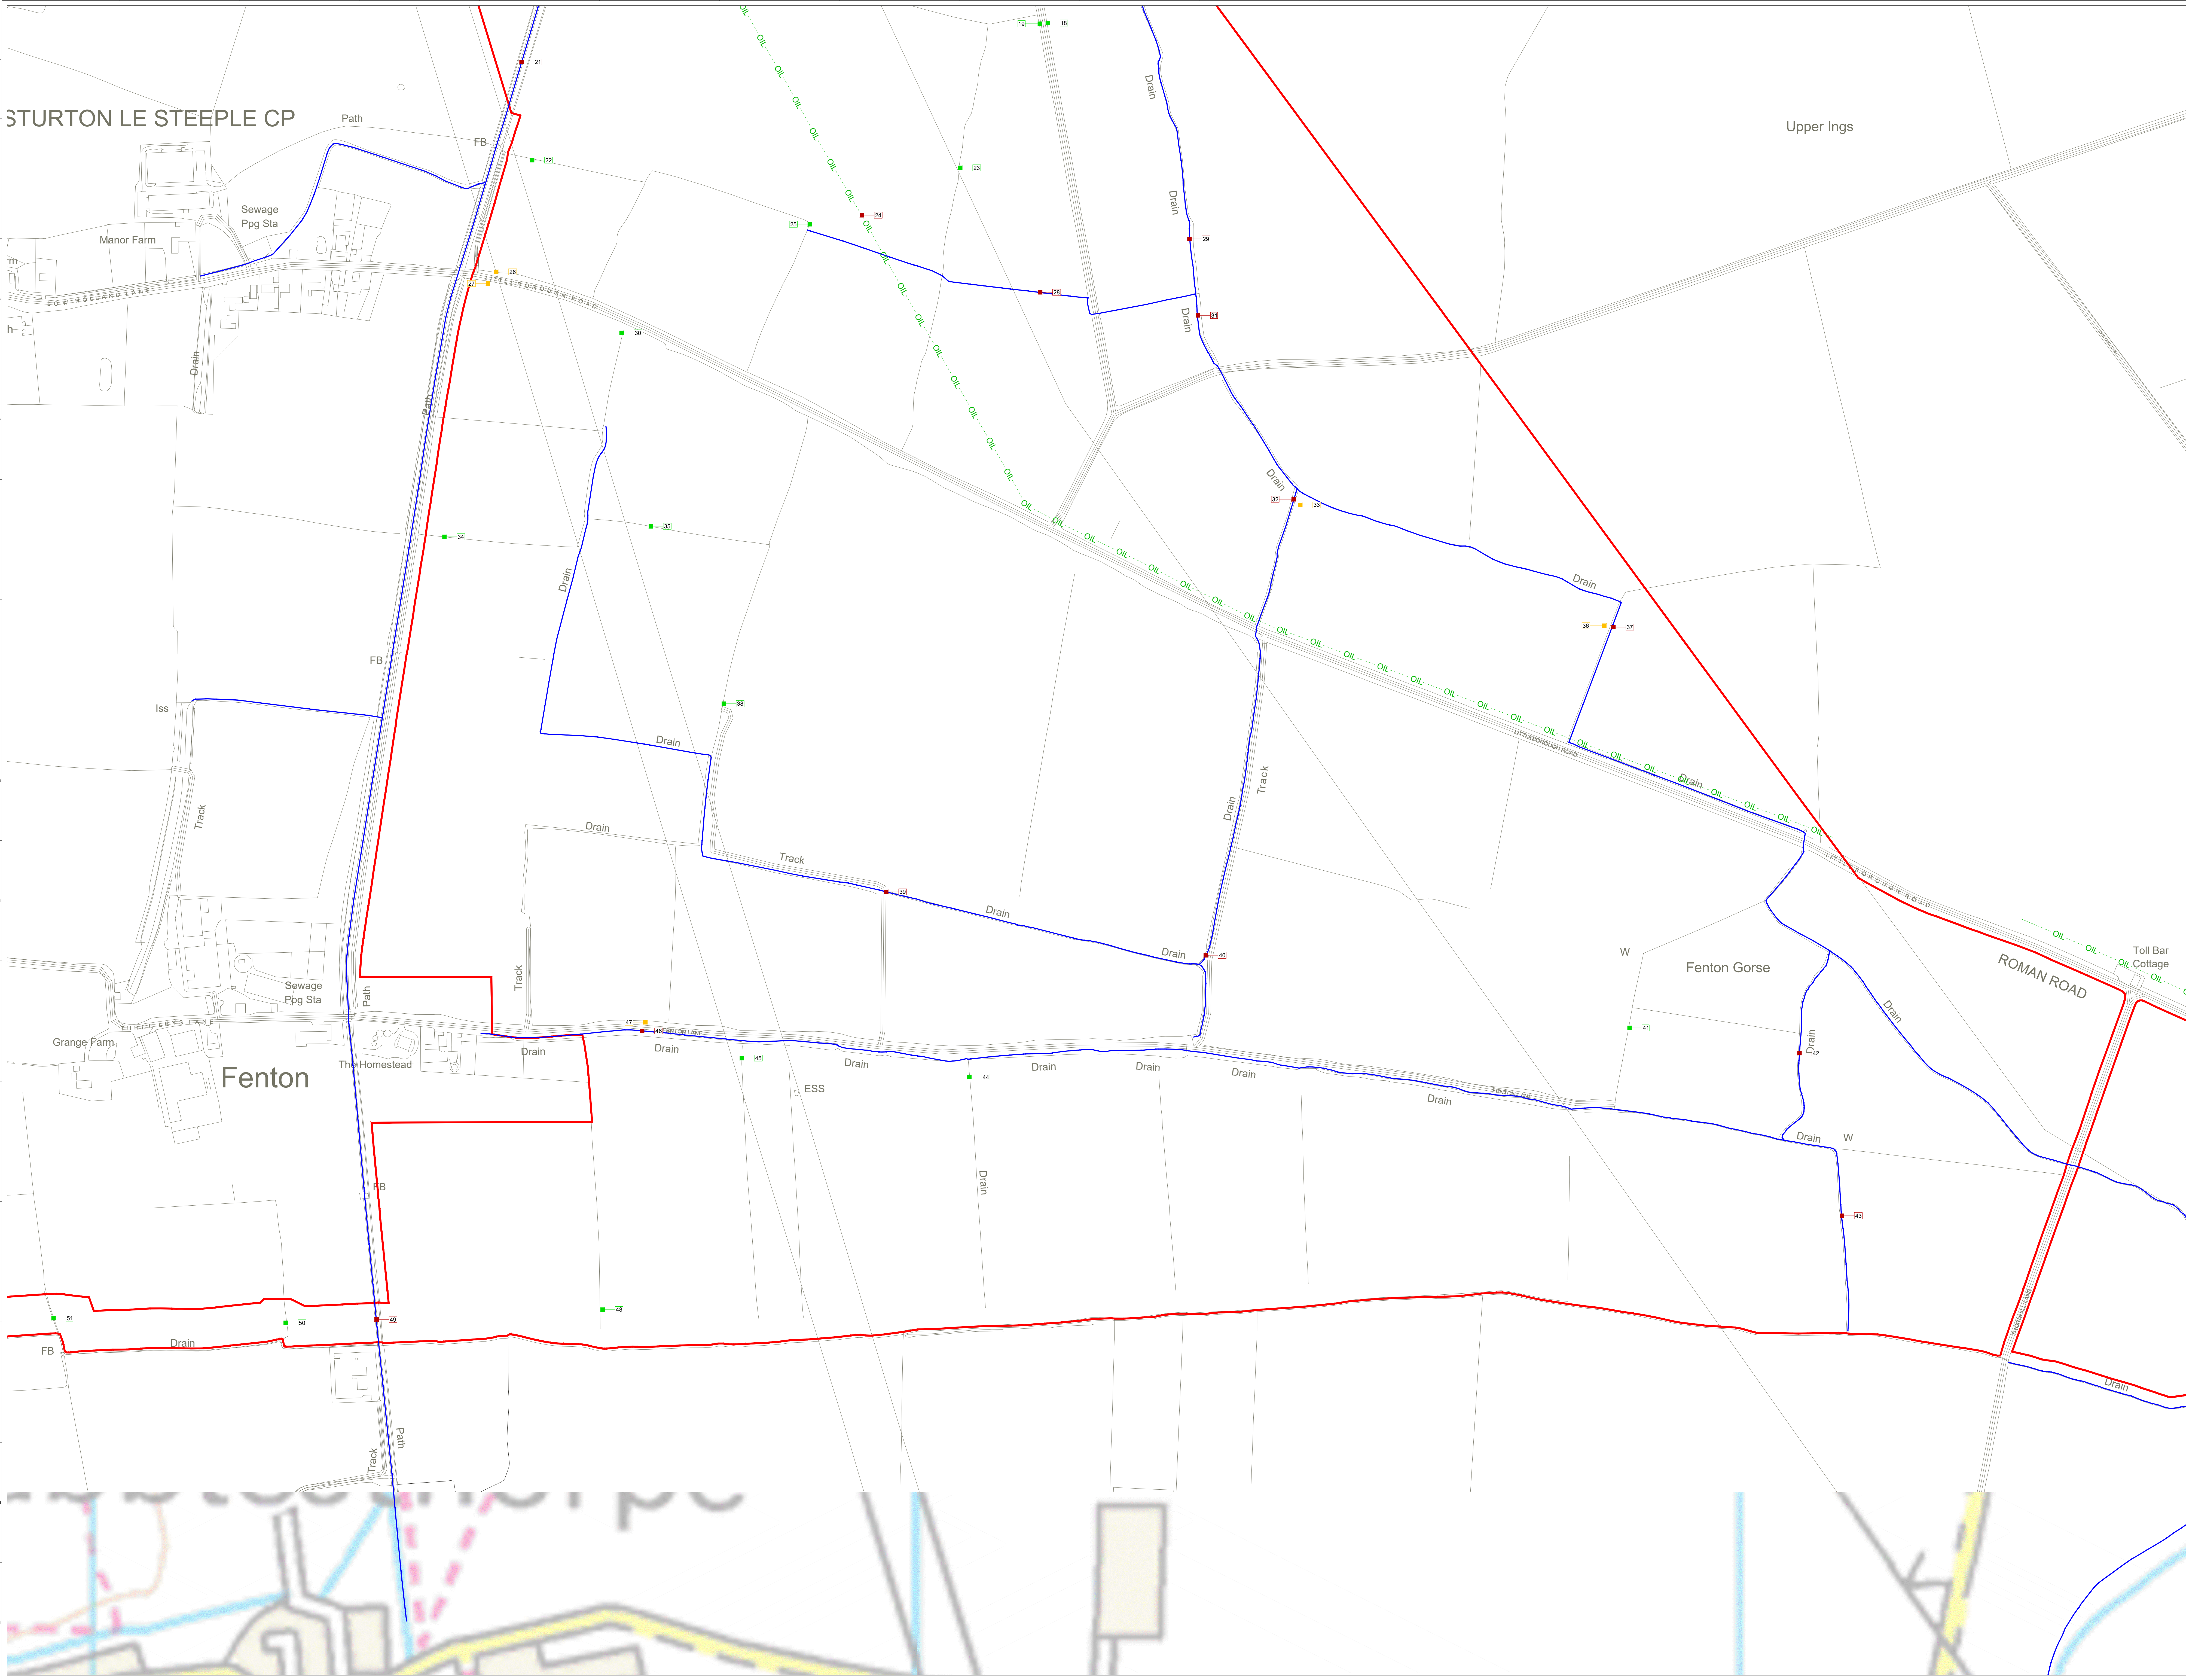

© CROWN COPYRIGHT, ALL RIGHTS RESERVED.
2025 LICENCE NUMBER AC0000808122.

KEY:

- ORDER LIMITS
(OUTSIDE EDGE OF LINE DENOTES BOUNDARY)
- IDB WATERCOURSE
- ANGLIAN WATER MAINS
- EXOLUM FUEL PIPELINE
- RAILWAY
- CROSSING SOLUTION
- HDD
- POTENTIAL OPEN CUT OR HDD
- OPEN CUT TRENCH

SITE LOCATION - NOT TO SCALE

0 25 50 100 150m

SCALE 1:2,500

SHEET 4 OF 7

2	FS	DC	CC	2025-05-13	Changing SS, SE & SB update
1	FS	DC	CC	2025-05-13	First Issue

ISSUE	DRAWING	CHANGED	APPROVED	DATE	REVISION NOTES
PURPOSE	PERMITTING				COORDINATES
SCALE	1:2,500	@ A0		DATUM	OSGB 1936
LAYOUT DWS	N/A			LAYOUT NO.	N/A

PROJECT TITLE

STEEPLE RENEWABLES PROJECT
EN010163


DRAWING TITLE

**2.35 -
CABLE CROSSING PLAN**
APFP REG 5(2)(O)

RES DRAWING NUMBER	04954-RES-LAY-DR-PT-010	REV	2
--------------------	-------------------------	-----	---

THIS DRAWING IS THE PROPERTY OF RENEWABLE ENERGY SYSTEMS (LIMITED) AND NO REPRODUCTION MAY BE MADE IN WHOLE OR IN PART WITHOUT PERMISSION

BEAUFORT COURT,
EQUUS FARM LANE,
WINDLE HANLEY,
NORTH WILTS BA15 2LN,
TEL: +44 (0) 1853 290000
WWW.RES-GROUP.COM

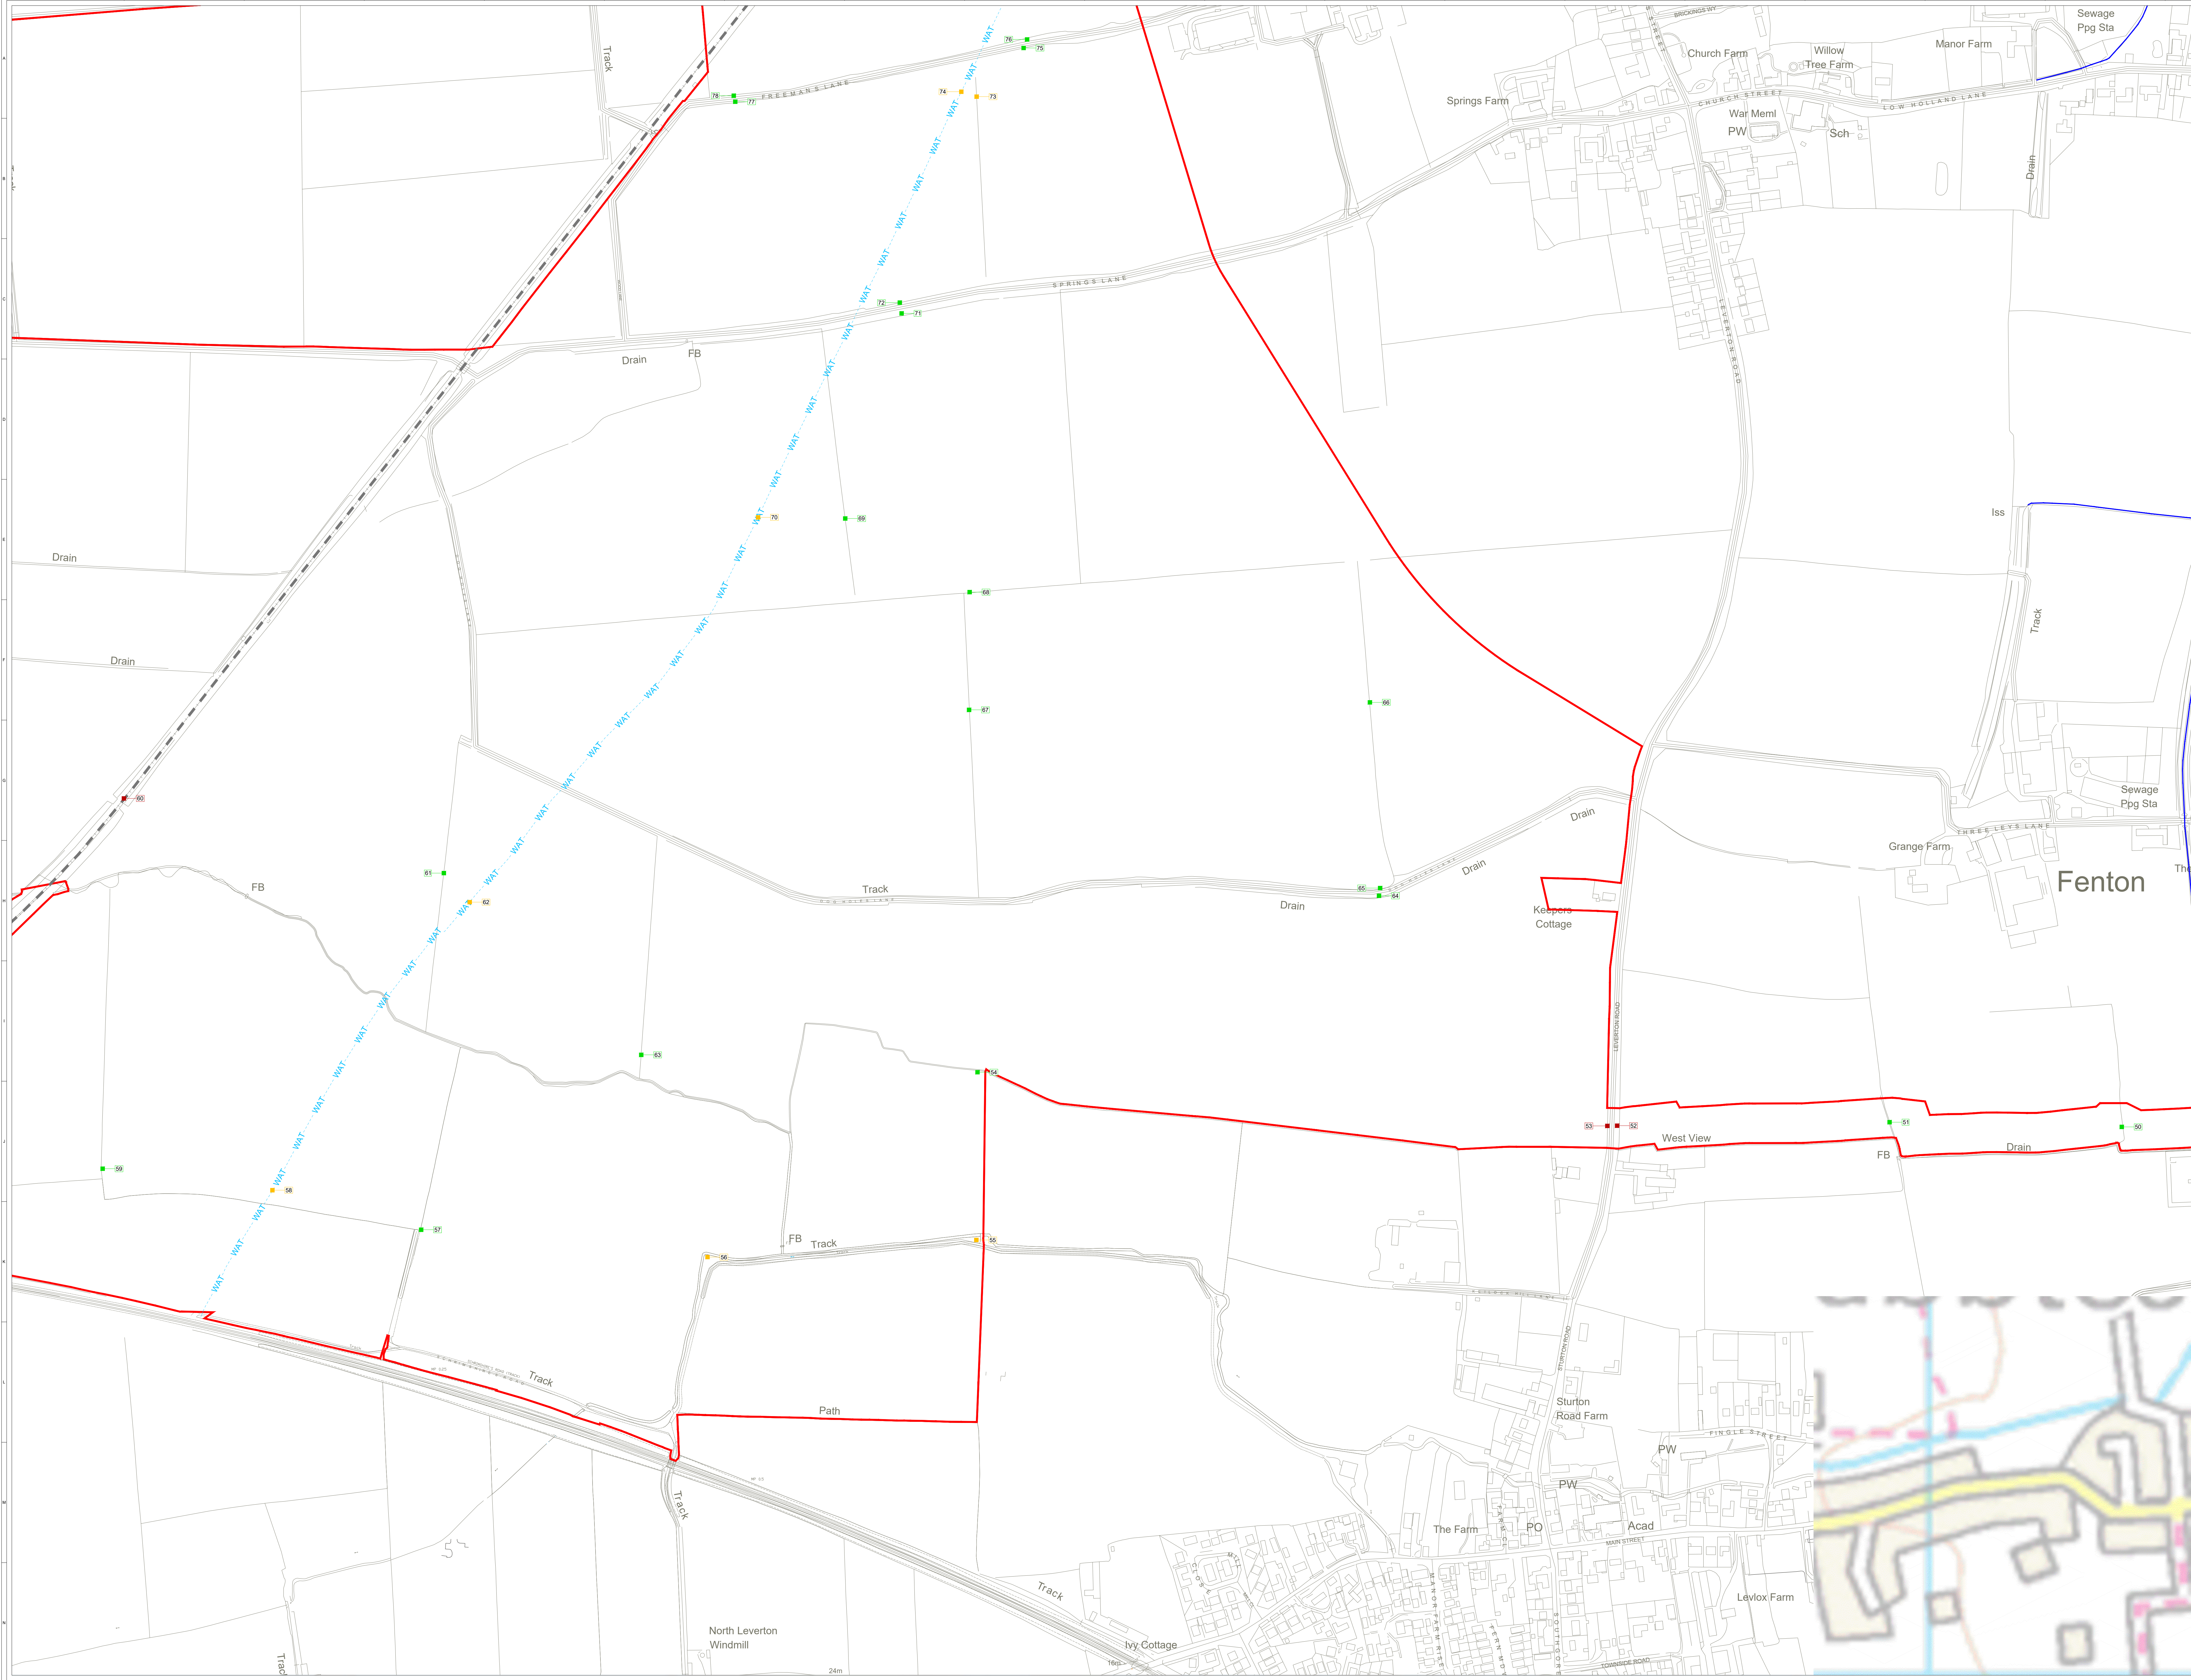

© CROWN COPYRIGHT, ALL RIGHTS RESERVED.
2025 LICENCE NUMBER AC0000808122.

KEY:

- ORDER LIMITS (OUTSIDE EDGE OF LINE DENOTES BOUNDARY)
- IDB WATERCOURSE
- ANGLIAN WATER MAINS
- EXOLUM FUEL PIPELINE
- RAILWAY
- CROSSING SOLUTION
- HDD
- POTENTIAL OPEN CUT OR HDD
- OPEN CUT TRENCH

Map of the United Kingdom

SITE LOCATION - NOT TO SCALE

0 25 50 100 150m

SCALE 1:2,500

SHEET 5 OF 7

Table 1: Revision History

REV	DATE	DESCRIPTION
1	2025-05-13	Final Issue

Table 2: Project Information

PERMITTING	COORDINATES
OSGB 1936	

Table 3: Drawing Information

SCALE	DATUM	SCALE
1:2,500	@ AD	N/A

Table 4: Project Details

PROJECT TITLE	PROJECT NO.
STEEPLE RENEWABLES PROJECT	EN010163

Table 5: Drawing Information

DRAWING TITLE	SCALE
2.35 - CABLE CROSSING PLAN	APFP REG 5(2)(O)

Table 6: Drawing Information

DRAWING NUMBER	SCALE
04954-RES-LAY-DR-PT-010	2

Table 7: Drawing Information

DRAWING NUMBER	SCALE
04954-RES-LAY-DR-PT-010	2

Table 152: Drawing Information

DRAWING NUMBER

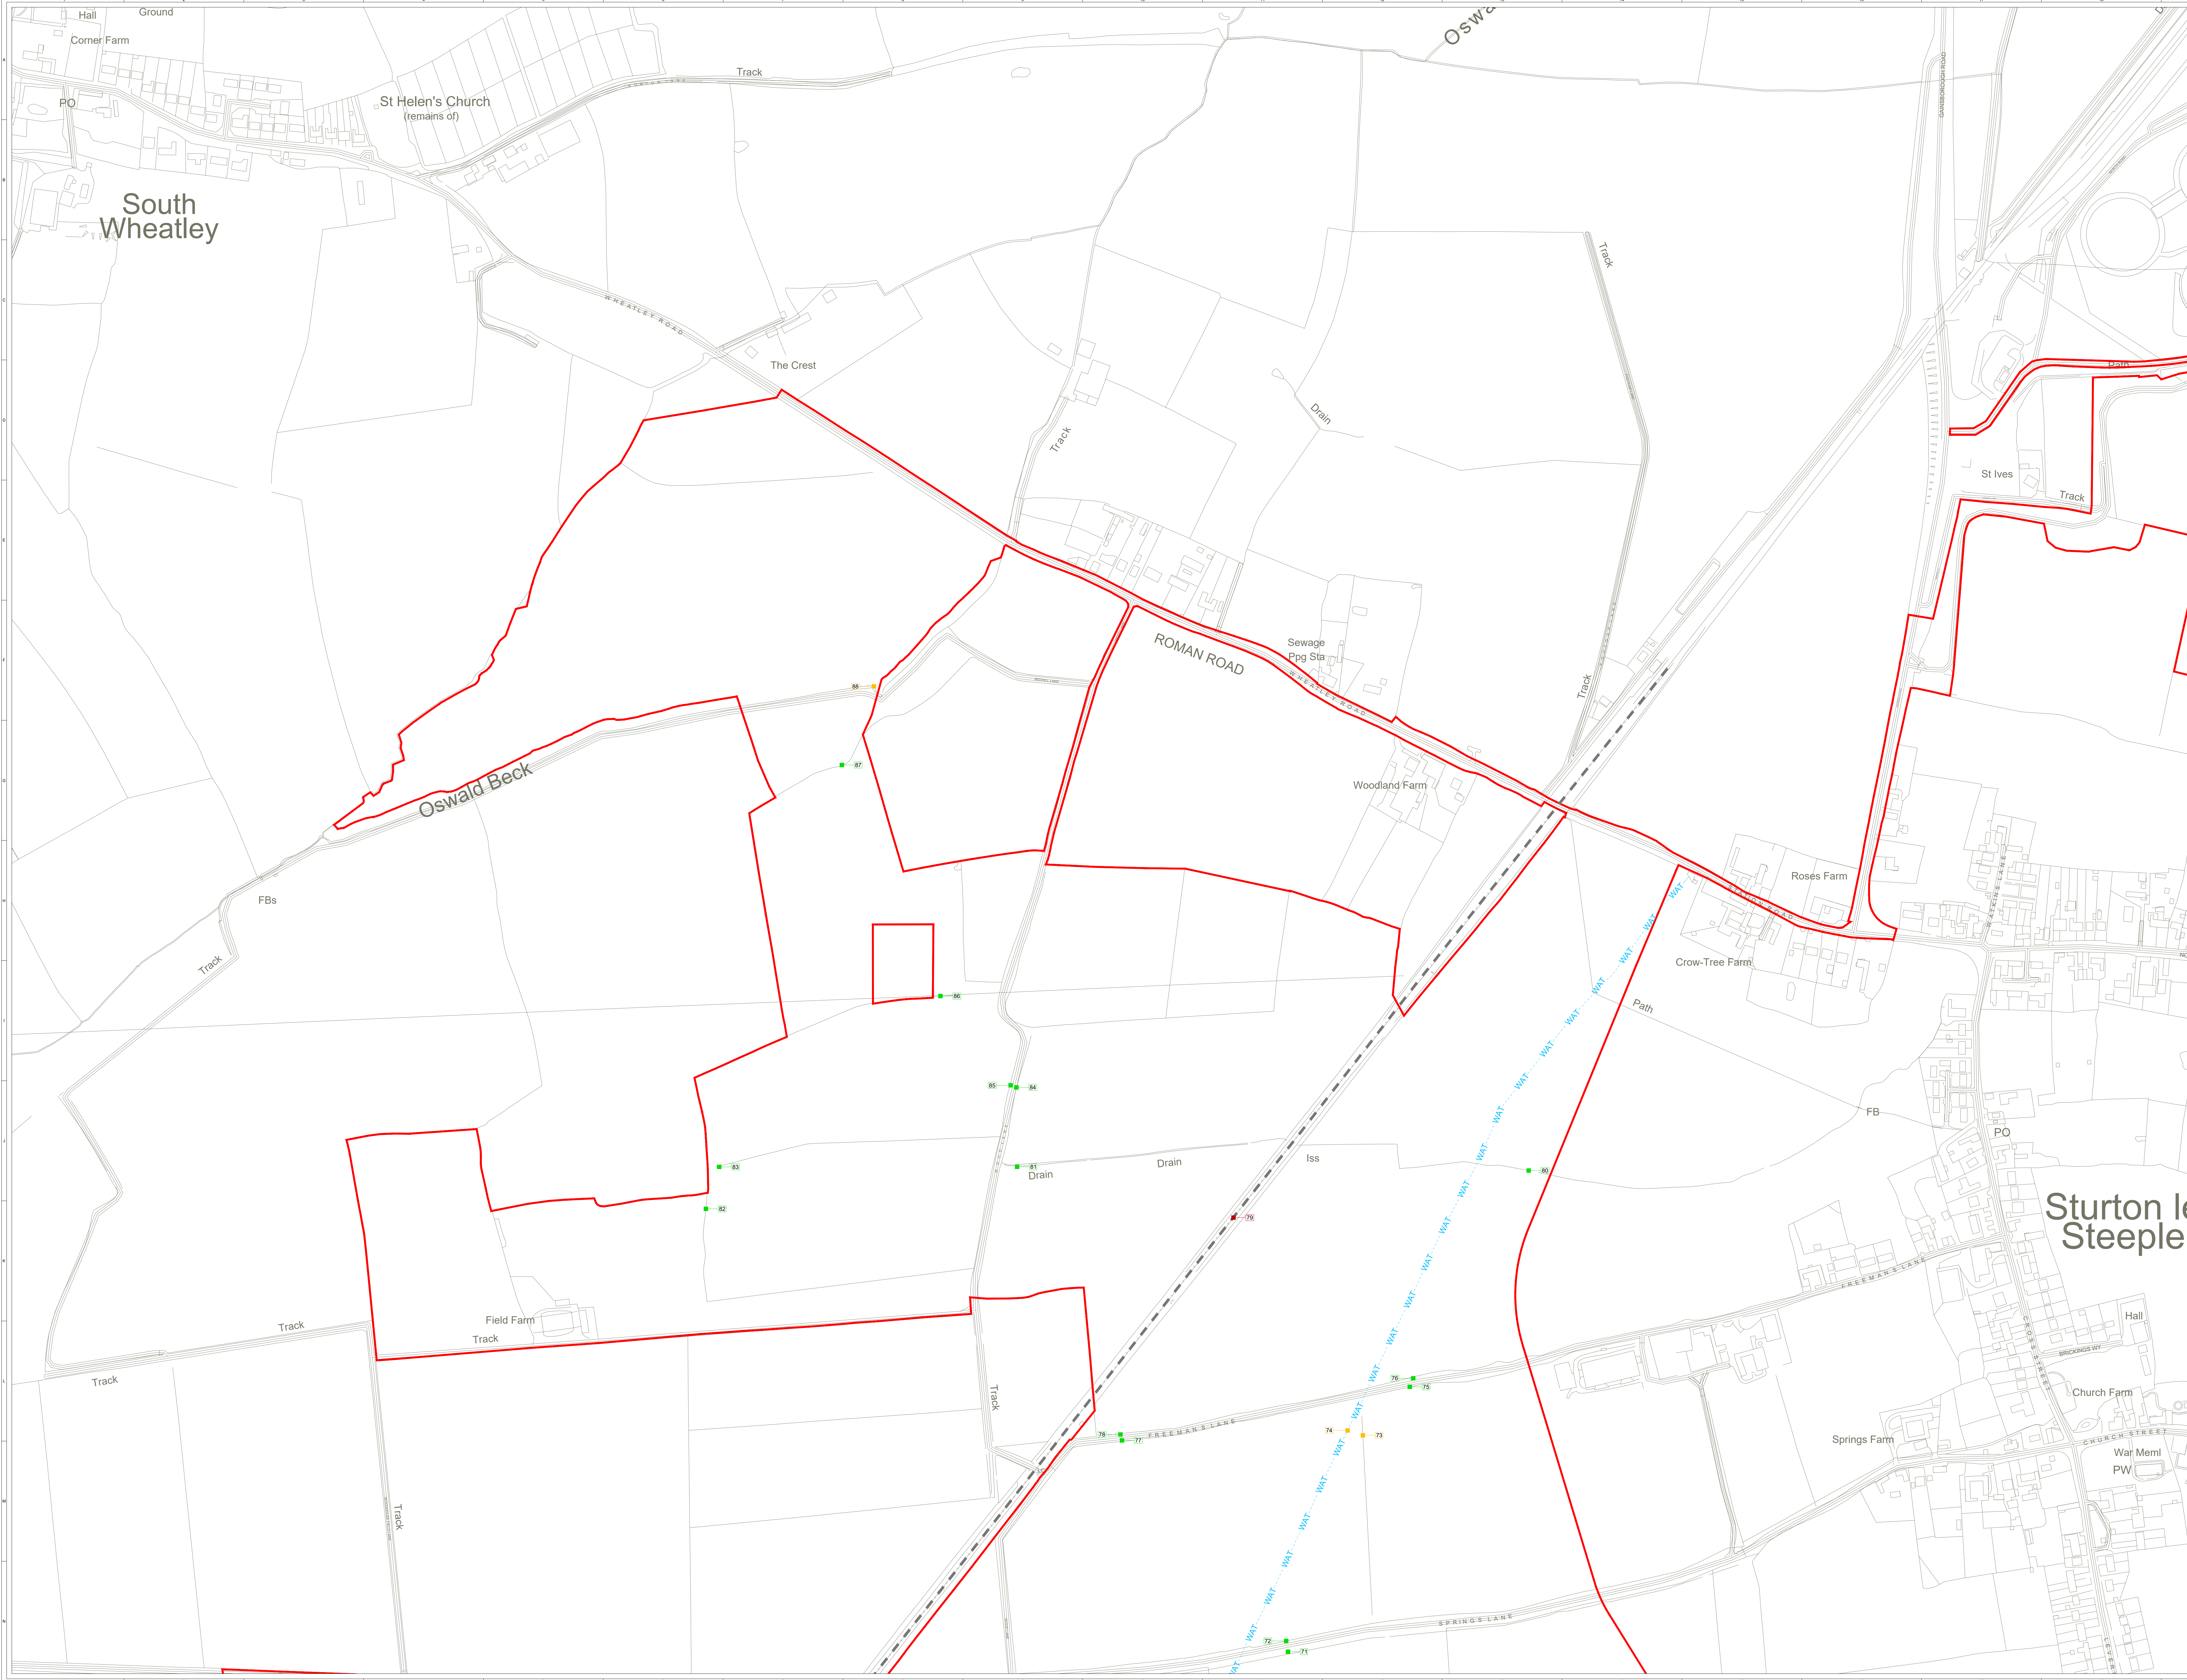

© CROWN COPYRIGHT, ALL RIGHTS RESERVED.
2025 LICENCE NUMBER AC000808122.

KEY:

- ORDER LIMITS
(OUTSIDE EDGE OF LINE DENOTES BOUNDARY)
- IDB WATERCOURSE
- ANGLIAN WATER MAINS
- EXOLUM FUEL PIPELINE
- RAILWAY
- CROSSING SOLUTION
 - HDD
 - POTENTIAL OPEN CUT OR HDD
 - OPEN CUT TRENCH

SITE LOCATION - NOT TO SCALE

0 25 50 100 150m

SCALE 1:2,500

SHEET 6 OF 7

2	FS	DC	CC	2025-05-13	Chasing SS, SS & SS update
1	FS	DC	CC	2025-05-12	Final Issue

ISSUE	DRAWN	CHKD	APPR	DATE	REVISION NOTES
PURPOSE	PERMITTING				COORDINATES
SCALE	1:2,500	@ A0			DATUM
LAYOUT DWG	N/A				LAYOUT NO.

PROJECT TITLE

STEEPLE RENEWABLES PROJECT
EN010163


DRAWING TITLE

2.35 -
CABLE CROSSING PLAN
APFP REG 5(2)(O)

RES DRAWING NUMBER	04954-RES-LAY-DR-PT-010	REV	2
--------------------	-------------------------	-----	---

THIS DRAWING IS THE PROPERTY OF RENEWABLE ENERGY SYSTEMS (LIMITED) AND NO REPRODUCTION MAY BE MADE IN WHOLE OR IN PART WITHOUT PERMISSION

BEAUFORT COURT,
EQUUS FARM LANE,
WIGGLES WAREHAM,
DORSET DT98 3JL, UK
TEL: +44 (0) 1923 280000
WWW.RES-GROUP.COM

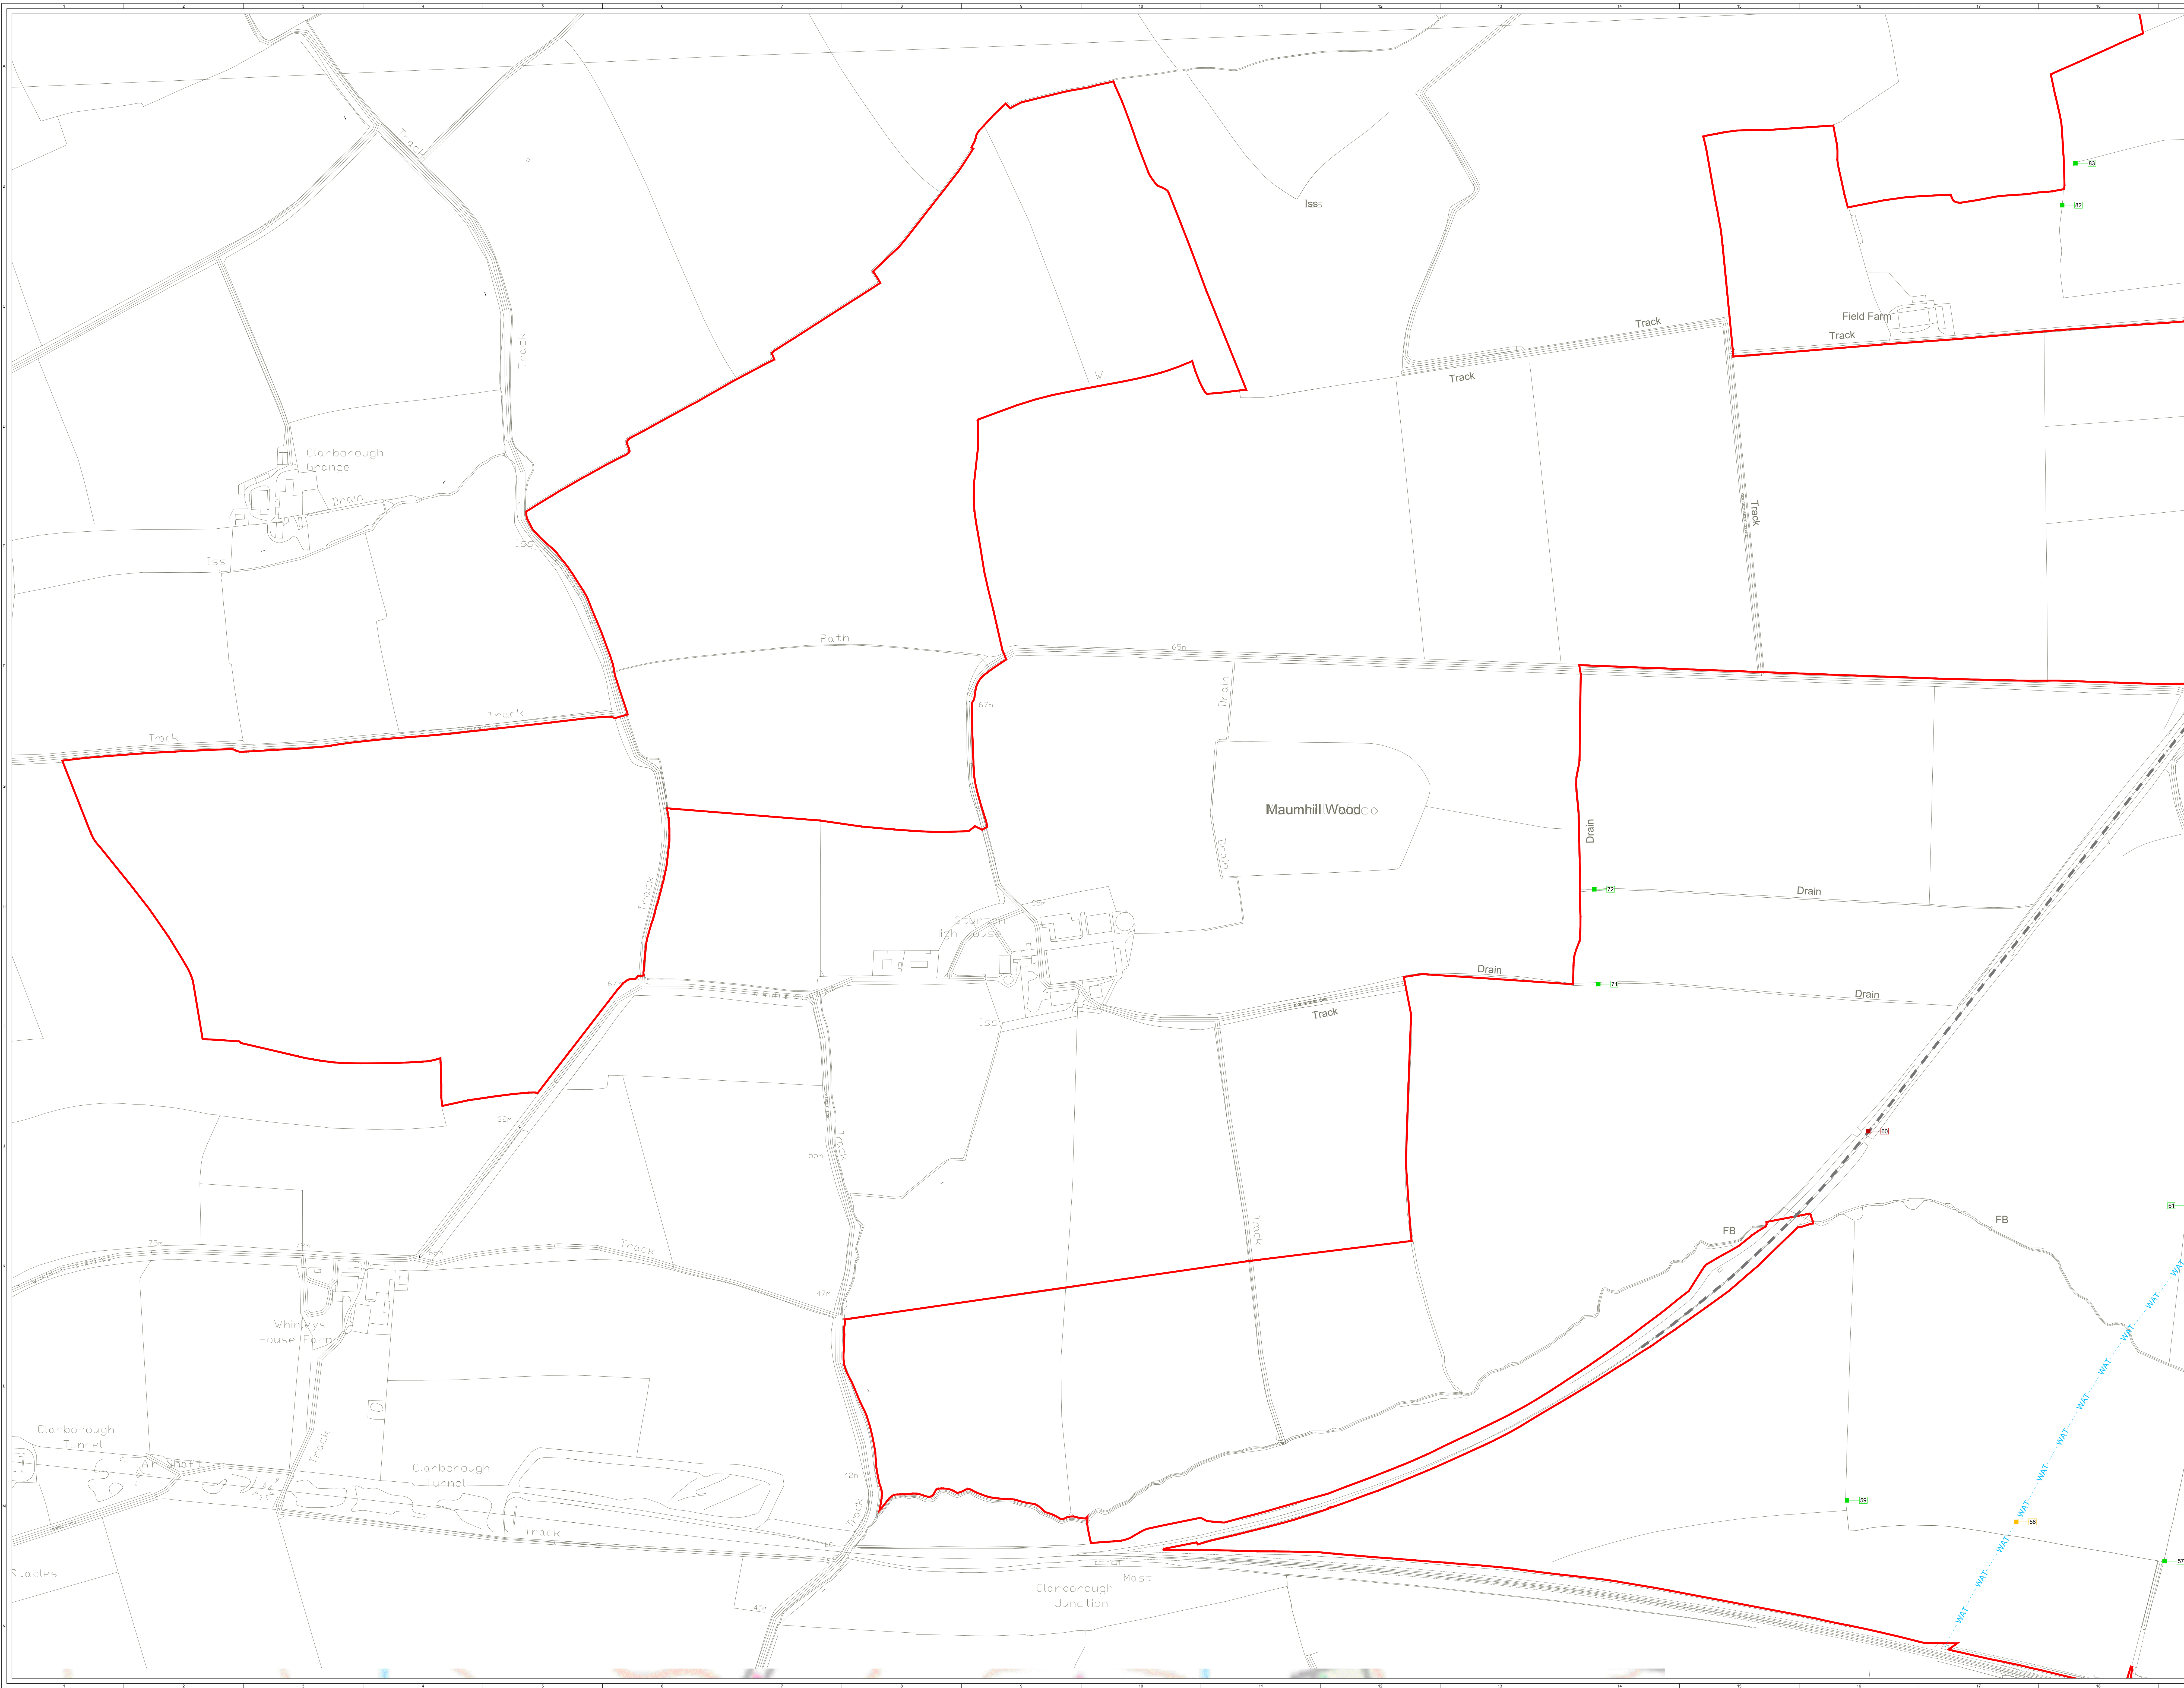

© CROWN COPYRIGHT, ALL RIGHTS RESERVED.
2025 LICENCE NUMBER AC000808122.

KEY:

- ORDER LIMITS
(OUTSIDE EDGE OF LINE DENOTES BOUNDARY)
- IDB WATERCOURSE
- ANGLIAN WATER MAINS
- EXOLUM FUEL PIPELINE
- RAILWAY
- CROSSING SOLUTION
- HDD
- POTENTIAL OPEN CUT OR HDD
- OPEN CUT TRENCH

SITE LOCATION - NOT TO SCALE

0 25 50 100 150m

SCALE 1:2,500

SHEET 7 OF 7

2	FS	DC	CC	2025-05-13	Clearing SS, SB & SB update
1	FS	DC	CC	2025-05-12	Final Issue

ISSUE	DRAWN	CHKD	APPR	DATE	REVISION NOTES

SCALE	PERMITTING	COORDINATES
1:2,500	@ A0	OSGB 1936

LAYOUT DWS	N/A	LAYOUT NO.	N/A
------------	-----	------------	-----

PROJECT TITLE

STEEPLE RENEWABLES PROJECT
EN010163

DRAWING TITLE

**2.35 -
CABLE CROSSING PLAN**
APFP REG 5(2)(O)

RES DRAWING NUMBER	04954-RES-LAY-DR-PT-010	REV	2
--------------------	-------------------------	-----	---

THIS DRAWING IS THE PROPERTY OF RENEWABLE ENERGY SYSTEMS LIMITED AND NO REPRODUCTION MAY BE MADE IN WHOLE OR IN PART WITHOUT PERMISSION

BEAUFORT COURT,
EQUUS FARM LANE,
WIDEN LANCASHIRE,
WIDEN WILTS BA15 9JN
TEL: +44 (0) 1852 280200
WWW.RES-GROUP.COM