


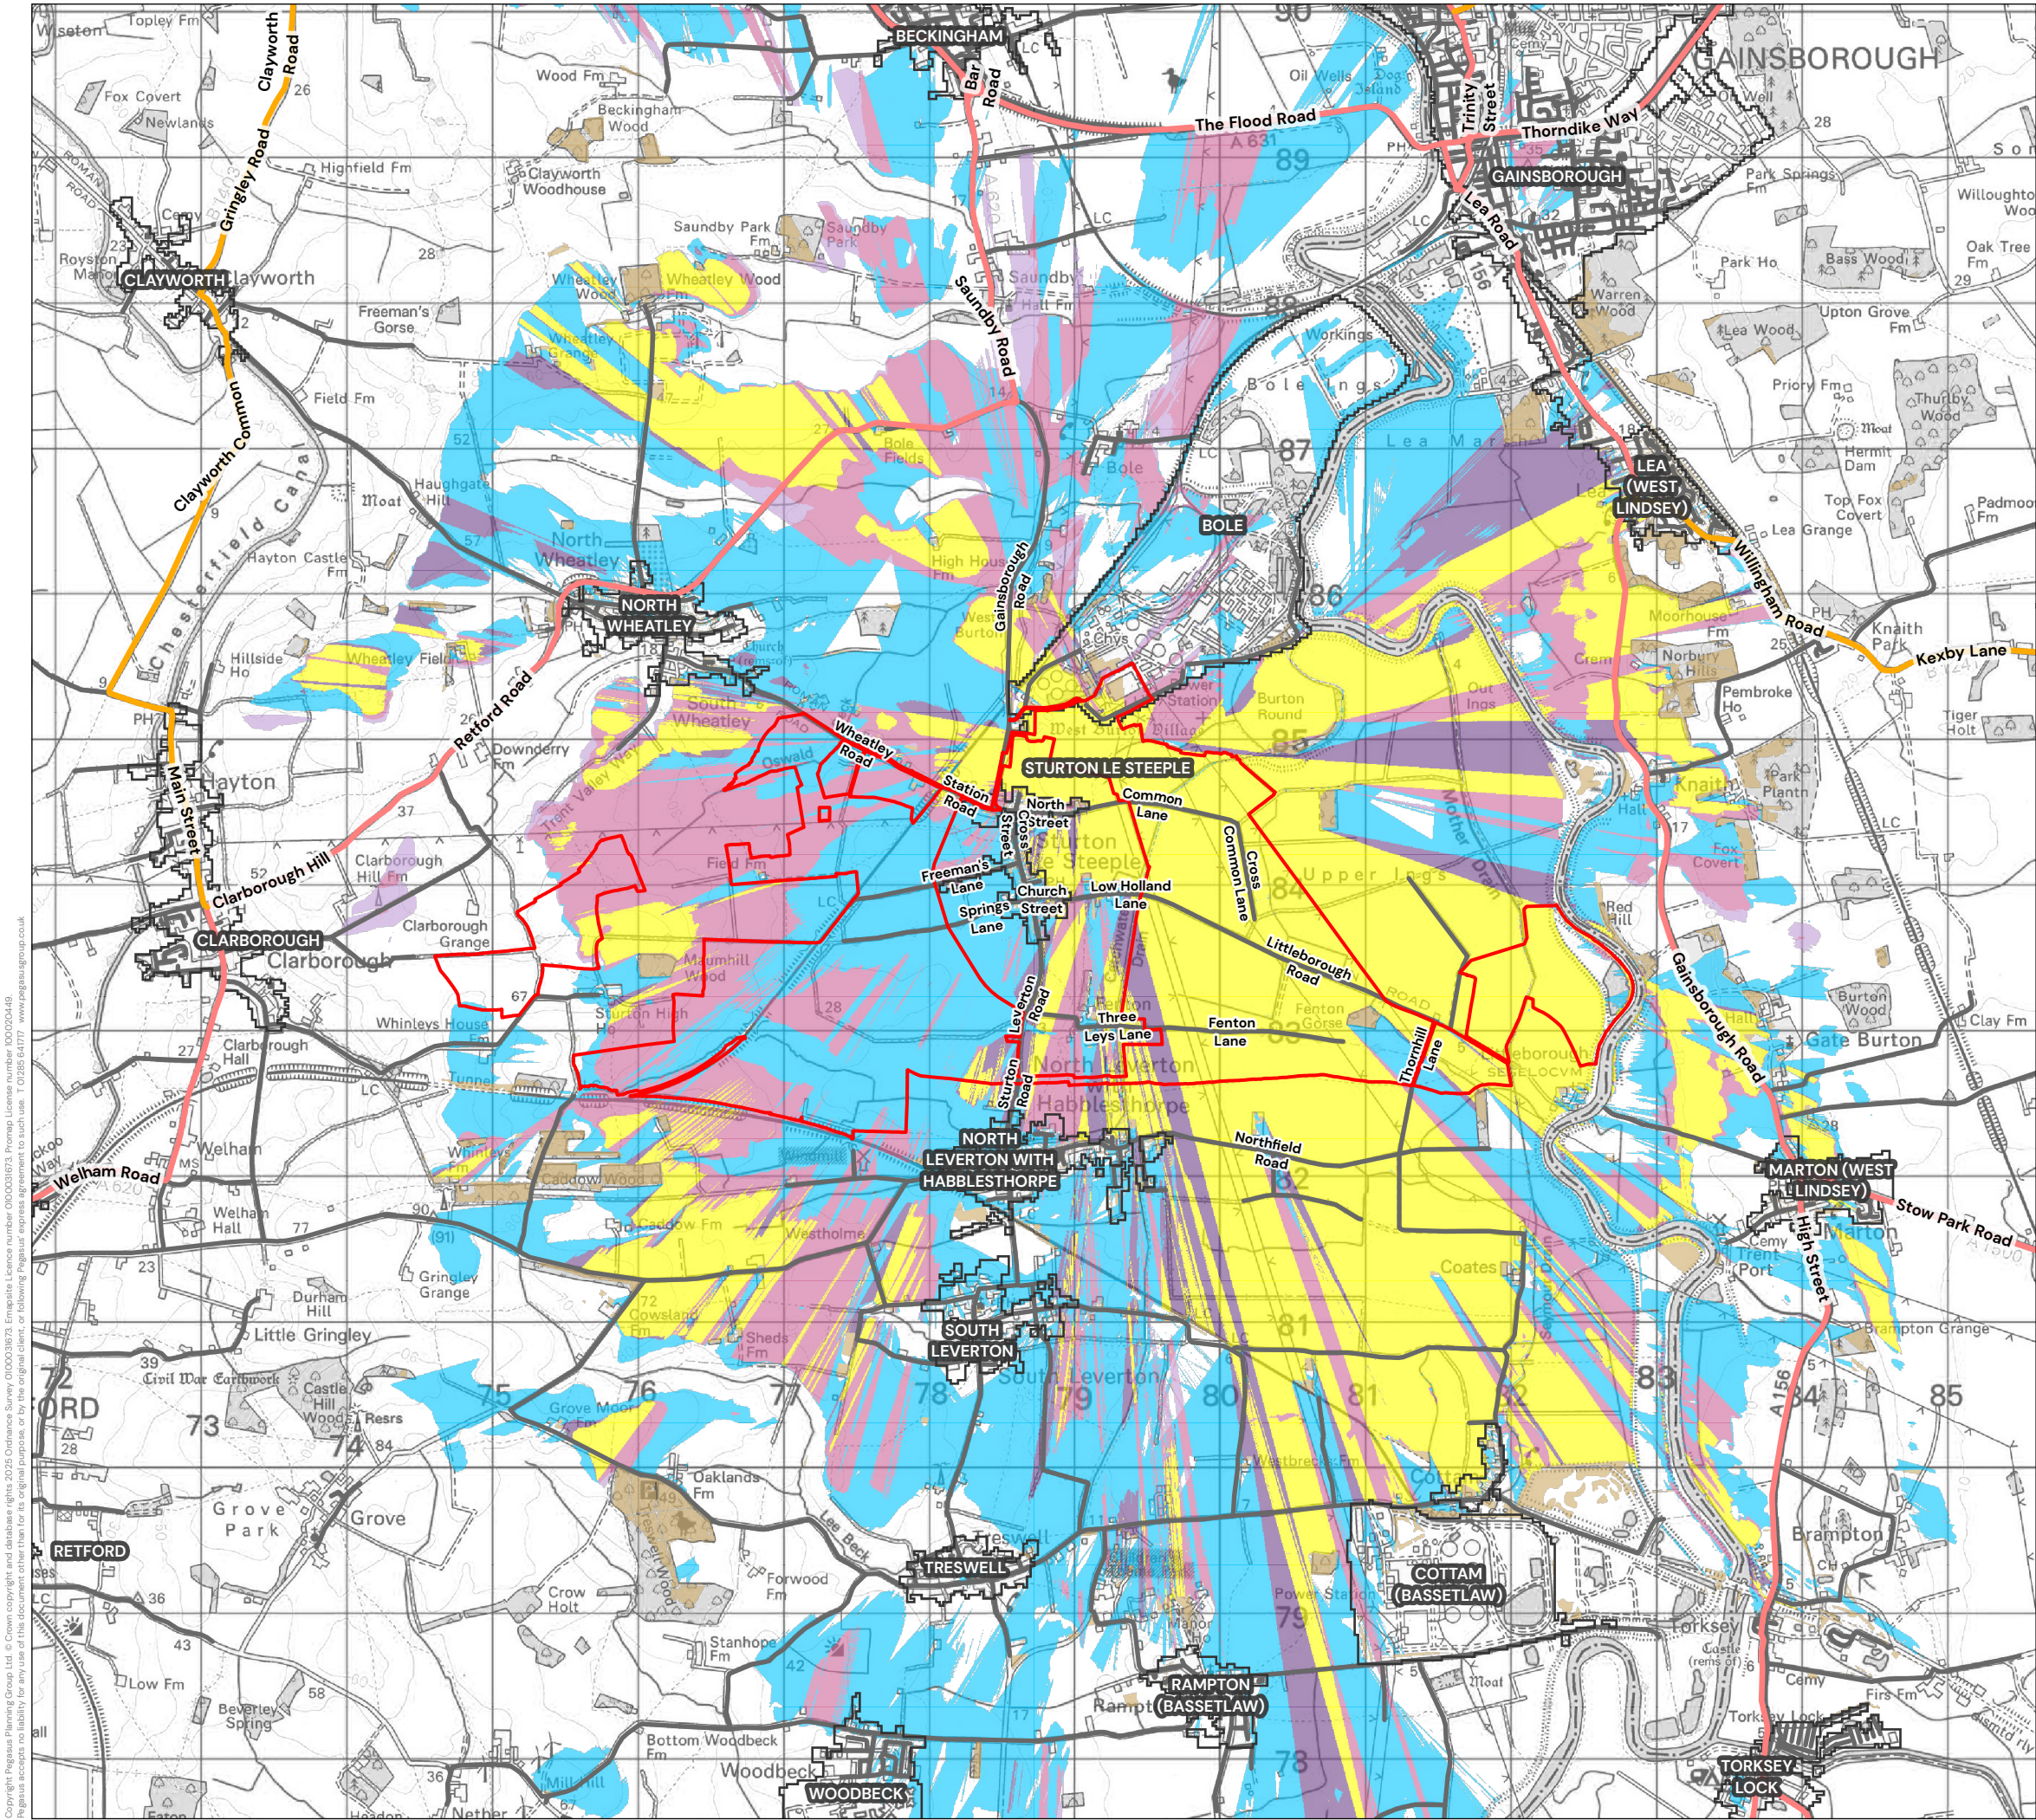

KEY

- Order Limits
- OS Open Built Up Areas
- A Road
- B Road
- Minor Roads

Screened Zone of Theoretical Visibility

- Substation Visible Only
- Solar Visible Only
- Substation and Solar Visible
- BESS Visible Only
- Substation and BESS Visible
- Solar and BESS Visible
- All Elements Visible

DCO document reference 6.4.6
APFP regulation 5(2)(a)

REV DATE DESCRIPTION

FIGURE 6.8C SZTV AND VISUAL RECEPTORS (SETTLEMENTS, A ROADS, B ROADS AND MINOR ROADS)

STEEPLE SOLAR FARM LIMITED

RES LTD.

DATE	SCALE	TEAM/DRAWN	APPROVED
31/03/2025	1:45,000@A3	CS	DT

SHEET	REV	N	O	1KM
-	A	▲	L	

DRAWING NUMBER
P22-1144_EN_36

PEGASUS GROUP