


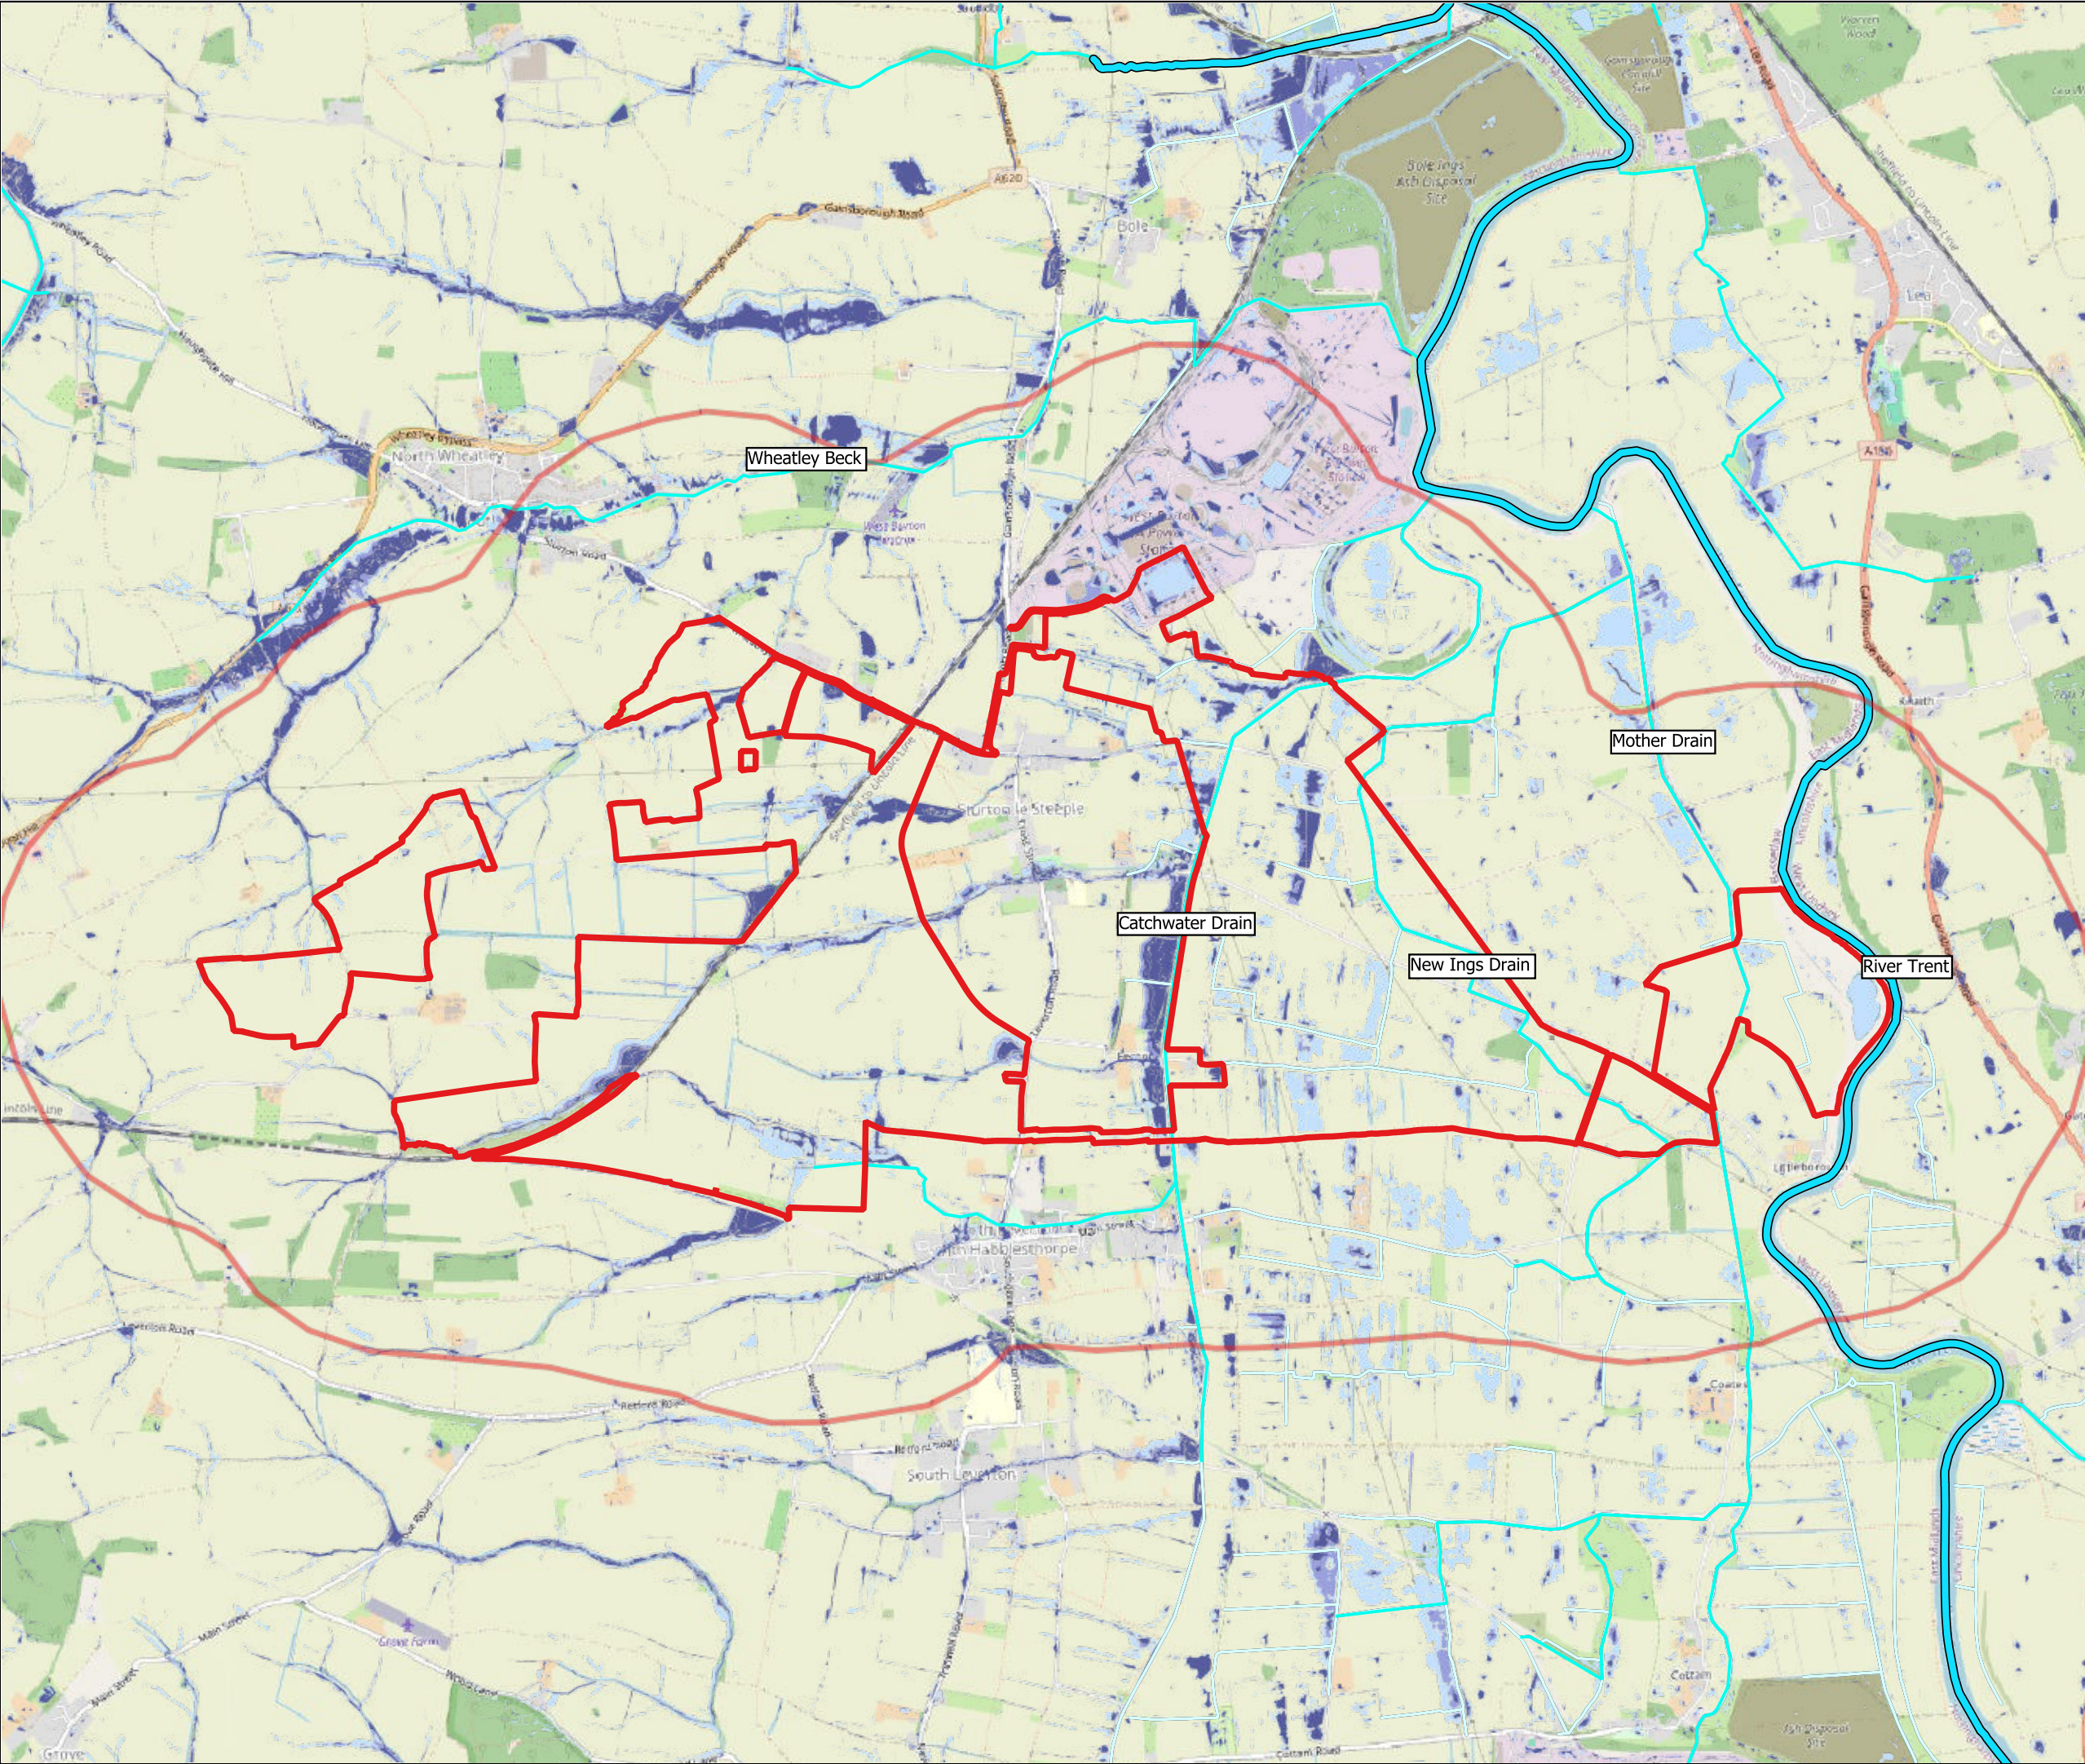

Legend

- DCO Order Limits
- 1km Buffer Area
- EA Main Rivers
- Ordinary Watercourses (Primary)
- Ordinary Watercourses (Secondary & Tertiary)

Risk of Surface Water Flooding

- High (3.3% AEP)
- Medium (1.0% AEP)
- Low (0.1% AEP)

EN010163/APP/6.4.8
APFP regulation 5(2)(a)
Map Contributions:
© Crown copyright and database rights [2024]
OpenStreetMap® under the Open Data Commons Open Database License

Title:
**Figure 8.3:
EA Risk of Surface Water
Flooding**

Drawn	Checked	Approved	Date
JW	AC	CW	31.03.25

Project: Steeple Renewables Project

Project No.	Originator	Number	Revision	Orig Size
680819	LDE-GIS	01	01	A3

05001,000 m

Scale: 1:30,000 @ A3