


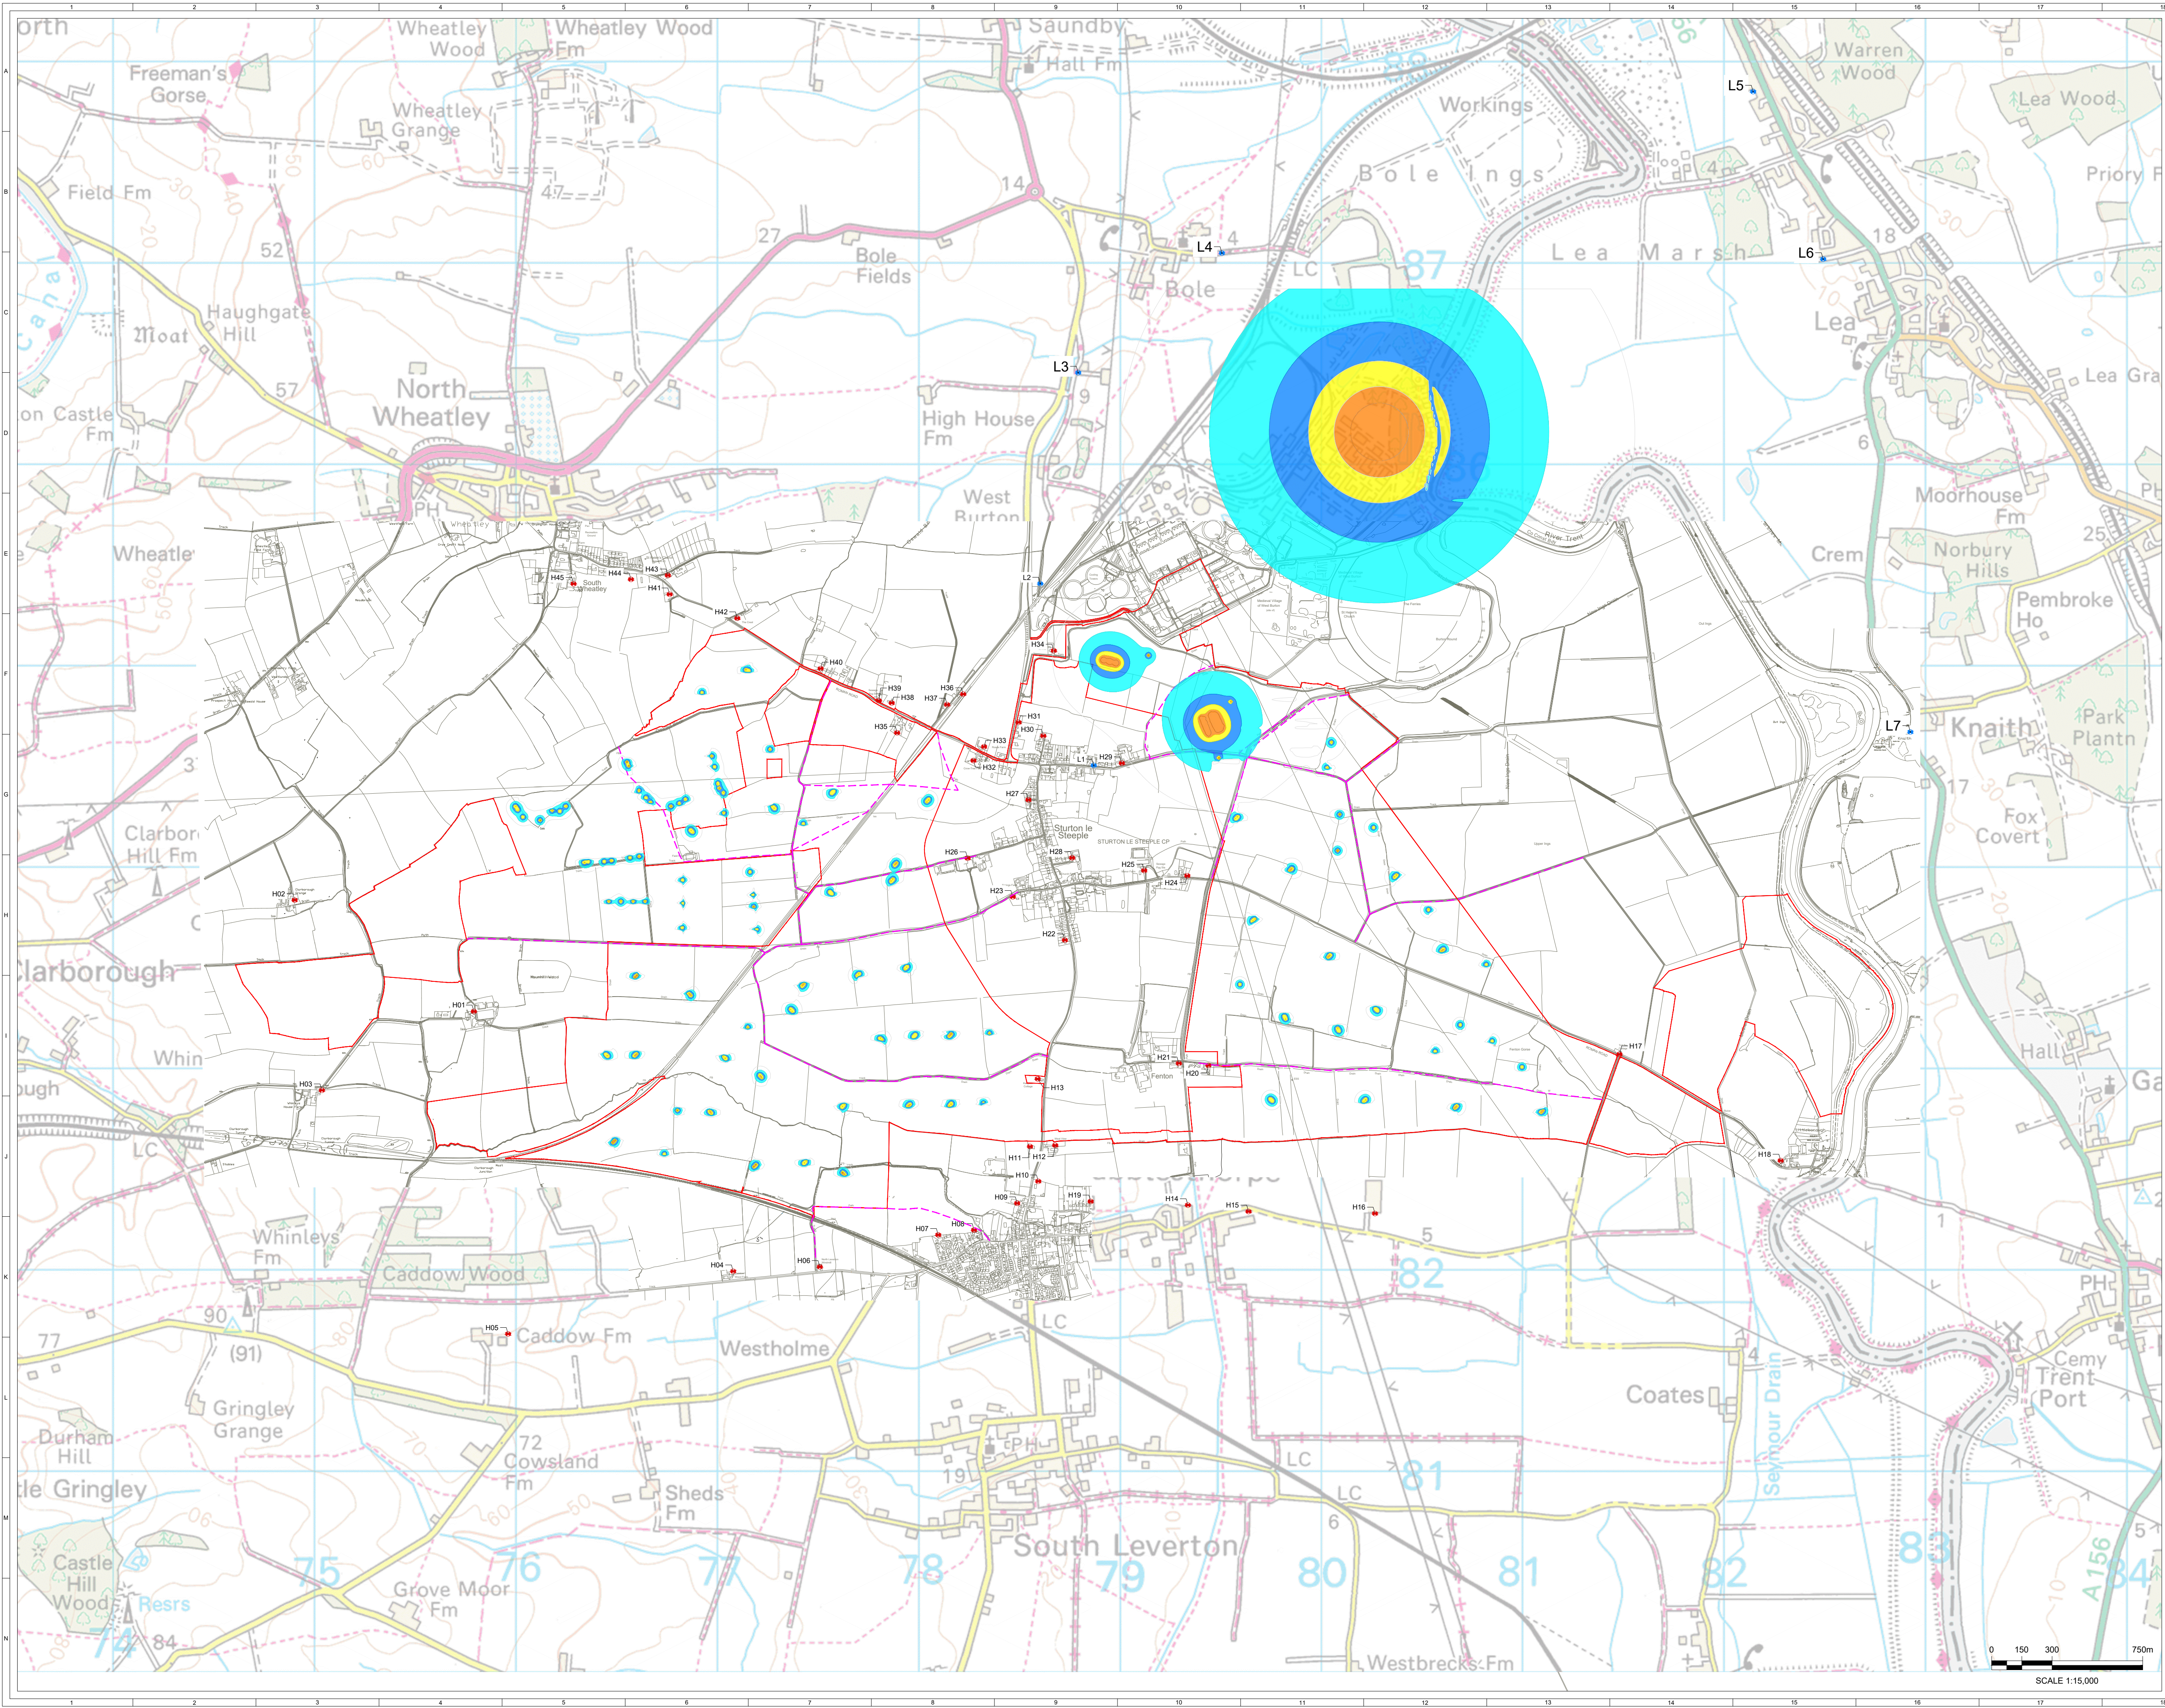

© CROWN COPYRIGHT. ALL RIGHTS RESERVED.
2025 LICENCE NUMBER AC0000808122.

- KEY:
- ORDER LIMITS
(OUTSIDE EDGE OF LINE DENOTES BOUNDARY)
 - PUBLIC RIGHT OF WAY - DEFINITIVE MAP
 - ACOUSTIC ASSESSMENT LOCATION
 - BACKGROUND MONITORING LOCATION

SPECIFIC SOUND LEVEL


> 30.0 dB L_{Aeq}
> 35.0 dB L_{Aeq}
> 40.0 dB L_{Aeq}
> 45.0 dB L_{Aeq}
> 50.0 dB L_{Aeq}

TABLE 1
ACOUSTIC ASSESSMENT LOCATIONS

ID	HOUSE NAME	EASTING	NORTHING
H1	Sturton High House	475790	383281
H2	Clarlborough Grange	474900	383834
H3	Whinleys House Farm	475035	382889
H4	Caddow Wood Farm	477078	381990
H5	Caddow Farm	475960	381679
H6	North Leverton Windmill	477508	382012
H7	Mill Close	478096	382171
H8	Manor Grove	478274	382195
H9	Sturton Road Farm	478488	382328
H10	Dwelling	478593	382437
H11	Dwelling	478552	382610
H12	Dwelling	478677	382616
H13	Leverton Road (Dwelling)	478590	382946
H14	Northside Lane	479336	382319
H15	Northfield Road	479637	382287
H16	Field House Farm	480265	382277
H17	Toll Bar Cottage	481479	383068
H18	Littleborough	482280	382540
H19	Fingle Street	478853	382337
H20	Fenton Lane	479438	383013
H21	Three Leys Lane	479291	383023
H22	30 Leverton Road	478725	383635
H23	Springs Lane	478466	383850
H24	Low Holland Lane	479333	383955
H25	Manor Farm	479119	383981
H26	West End Farm	478242	384042
H27	Caddow View	478544	384332
H28	4 Brickings Way	478761	384044
H29	North Street	479008	384514
H30	Watkins Lane	478618	384650
H31	Gainsborough Road	478495	384717
H32	Station Road (Dwelling)	478271	384527
H33	Station Road (Dwelling)	478324	384596
H34	St Ives	478670	385073
H35	Woodland Farm	477892	384665
H36	Dwelling	478220	384857
H37	Dwelling	478140	384805
H38	Dwelling	477865	384813
H39	Dwelling	477801	384825
H40	Dwelling	477512	384984
H41	Dwelling	476762	385353
H42	Wheatley Road (Dwelling)	477098	385234
H43	South Wheatley	476753	385447
H44	Dwelling	476570	385427
H45	Mudsplit Lane	476285	385405

TABLE 2
BACKGROUND MONITORING LOCATIONS

ID	EASTING	NORTHING
L1	478870	384505
L2	478603	385406
L3	478791	386454
L4	479505	387048
L5	482143	387850
L6	482491	387018
L7	482924	384669

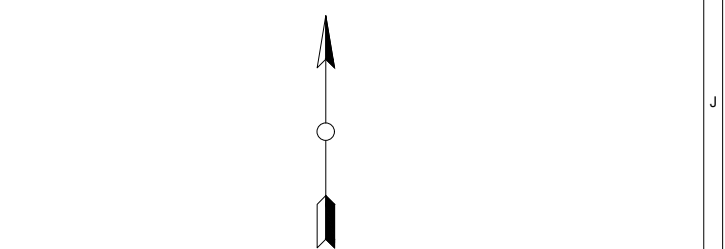

1	FG	PR	CC	2025-05-09	First Issue
DRAWN	CHKD	APPD	DATE	REVISION NOTES	
OTHER				COORDINATES	OSGB 1936
1:15,000				DATUM	N/A
1/1 DWG	N/A			T-LAYOUT NO.	N/A
PROJECT TITLE					
STEEPLE RENEWABLES PROJECT					
EN010163					
DRAWING TITLE					
FIGURE 11.2 - ASSESSMENT LOCATIONS AND					
NIGHT-TIME SPECIFIC SOUND LEVELS					
AFPP REG 5(2)(A)					
DRAWING NUMBER					REV
04954-RES-IMP-DR-PE-002					1
THIS DRAWING IS THE PROPERTY OF RENEWABLE ENERGY SYSTEMS LIMITED AND NO REPRODUCTION MAY BE MADE IN WHOLE OR IN PART WITHOUT PERMISSION					
					
BEAUFORT COURT, EGG FARM LANE, KINGS LANGLEY, HERTS WD4 8LR, UK TEL: +44 (0) 1923 290200 WWW.RES-GROUP.COM					