

KEY:

ORDER LIMITS

EXISTING UTILITIES - BURIED

- MP MAINS GAS (CADENT GAS RECORDS)
- MP MAINS GAS (SURVEYED)
- FUEL PIPELINE (EXOLUM RECORDS)
- FUEL PIPELINE (SURVEYED)
- FIBER (NATIONAL GRID ELECTRIC RECORDS)
- LV (NATIONAL GRID ELECTRIC RECORDS)
- LV (SURVEYED)
- HV 11kV (NATIONAL GRID ELECTRIC RECORDS)
- HV 11kV (SURVEYED)
- HV 132kV (NATIONAL GRID ELECTRIC RECORDS)
- HV 400kV (NATIONAL GRID ELECTRIC RECORDS)
- FOUL WATER (SEVERN TRENT RECORDS)
- FOUL WATER (SURVEYED)
- FOUL RISING MAIN (SEVERN TRENT RECORDS)
- FOUL RISING MAIN (SURVEYED)
- SURFACE WATER (SEVERN TRENT RECORDS)
- WATER MAINS (ANGLIAN WATER RECORD)
- WATER MAINS (SURVEYED)
- DECOMMISSIONED WATER MAINS (ANGLIAN WATER RECORDS)
- DECOMMISSIONED WATER MAINS (SURVEYED)
- TELECOM (OPENREACH RECORDS)
- TELECOM (SURVEYED)
- UNKNOWN UTILITY

EXISTING UTILITIES - OVERHEAD

- LV (NATIONAL GRID ELECTRIC RECORDS)
- LV (SURVEYED)
- HV 11kV (NATIONAL GRID ELECTRIC RECORDS)
- HV 11kV (SURVEYED)
- HV 132kV (WPD RECORDS)
- HV 132kV (SURVEYED)
- HV 400kV (NATIONAL GRID ELECTRIC RECORDS)
- HV 400kV (SURVEYED)
- TELECOM (OPENREACH RECORDS)
- TELECOM (SURVEYED)

NOTES:

- LOCATION OF ALL SURVEYED UTILITIES IS TAKEN FROM TOPOGRAPHIC SURVEY 06\_220847\_01-28, CONDUCTED BY LSTC.
- UTILITIES MAY EXIST WITHIN THE SITE BOUNDARY THAT ARE NOT SHOWN ON THIS PLAN.

OVERVIEW  
SHEET 1 OF 17



1	FG	DC	CC	2025-05-02	First Issue
ISSUE	DRAWN	CHKD	APPD	DATE	REVISION NOTES
PURPOSE	PERMITTING				COORDINATES
SCALE	1:10,000			@ A1	DATUM
LAYOUT DWG	N/A				T-LAYOUT NO.
	N/A				N/A

PROJECT TITLE  
STEEPLE RENEWABLES PROJECT  
EN010163

DRAWING TITLE  
ES FIGURE 17.2  
UTILITIES PLAN

RES DRAWING NUMBER  
04954-RES-UTI-DR-EN-001

REV  
1

THIS DRAWING IS THE PROPERTY OF RENEWABLE ENERGY SYSTEMS LIMITED AND NO REPRODUCTION MAY BE MADE IN WHOLE OR IN PART WITHOUT PERMISSION




BEAUFORT COURT,  
EGG FARM LANE,  
KINGS LANGLEY,  
HERTS WD4 8LR, UK  
TEL: +44 (0) 1923 295000  
WWW.RES-GROUP.COM



SCALE 1:10,000



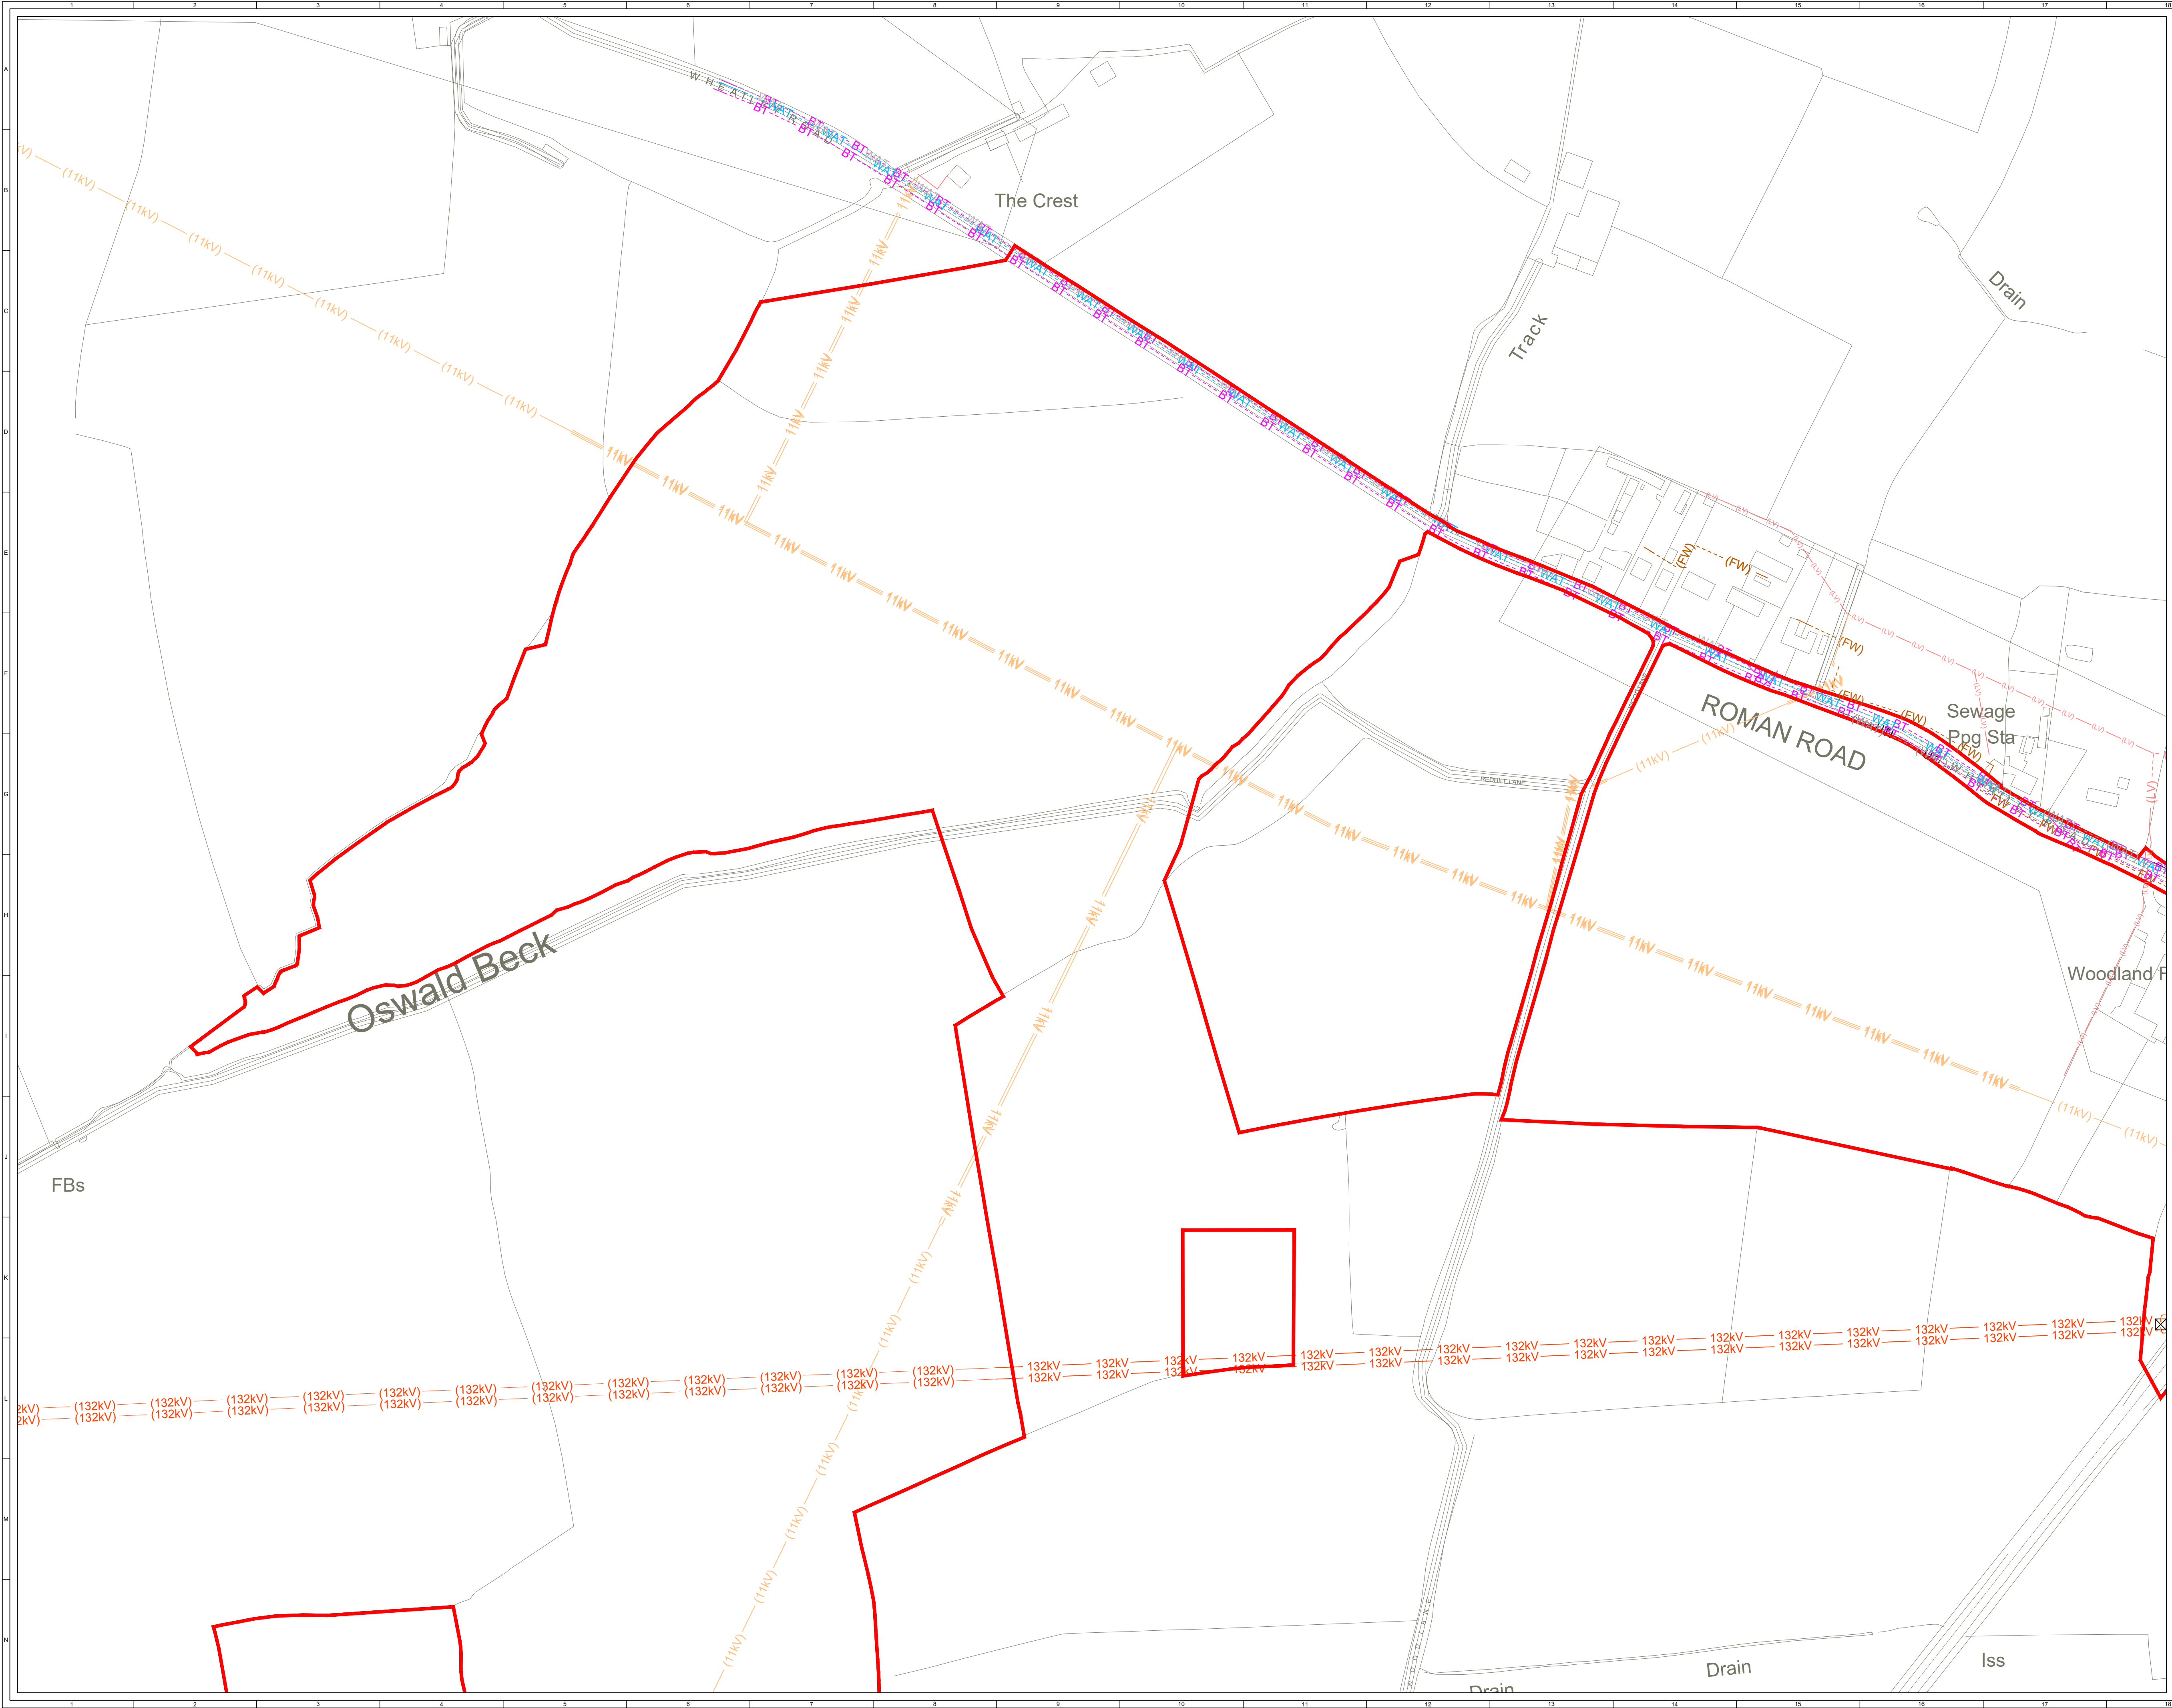


© CROWN COPYRIGHT. ALL RIGHTS RESERVED.  
2025 LICENCE NUMBER 0100031673.

- KEY:
- ORDER LIMITS
- EXISTING UTILITIES - BURIED
- MP MAINS GAS (CADENT GAS RECORDS)
  - MP MAINS GAS (SURVEYED)
  - FUEL PIPELINE (EXOLUM RECORDS)
  - FUEL PIPELINE (SURVEYED)
  - FIBER (NATIONAL GRID ELECTRIC RECORDS)
  - LV (NATIONAL GRID ELECTRIC RECORDS)
  - LV (SURVEYED)
  - HV 11kV (NATIONAL GRID ELECTRIC RECORDS)
  - HV 11kV (SURVEYED)
  - HV 132kV (NATIONAL GRID ELECTRIC RECORDS)
  - HV 132kV (SURVEYED)
  - HV 400kV (NATIONAL GRID ELECTRIC RECORDS)
  - HV 400kV (SURVEYED)
  - FOUL WATER (SEVERN TRENT RECORDS)
  - FOUL WATER (SURVEYED)
  - FOUL RISING MAIN (SEVERN TRENT RECORDS)
  - FOUL RISING MAIN (SURVEYED)
  - SURFACE WATER (SEVERN TRENT RECORDS)
  - WATER MAINS (ANGLIAN WATER RECORD)
  - WATER MAINS (SURVEYED)
  - DECOMMISSIONED WATER MAINS (ANGLIAN WATER RECORDS)
  - DECOMMISSIONED WATER MAINS (SURVEYED)
  - TELECOM (OPENREACH RECORDS)
  - TELECOM (SURVEYED)
  - UNKNOWN UTILITY
- EXISTING UTILITIES - OVERHEAD
- LV (NATIONAL GRID ELECTRIC RECORDS)
  - LV (SURVEYED)
  - HV 11kV (NATIONAL GRID ELECTRIC RECORDS)
  - HV 11kV (SURVEYED)
  - HV 132kV (WPD RECORDS)
  - HV 132kV (SURVEYED)
  - HV 400kV (NATIONAL GRID ELECTRIC RECORDS)
  - HV 400kV (SURVEYED)
  - TELECOM (OPENREACH RECORDS)
  - TELECOM (SURVEYED)

- NOTES:
- LOCATION OF ALL SURVEYED UTILITIES IS TAKEN FROM TOPOGRAPHIC SURVEY 06\_220847\_01-28, CONDUCTED BY LSTC.
  - UTILITIES MAY EXIST WITHIN THE SITE BOUNDARY THAT ARE NOT SHOWN ON THIS PLAN.




SHEET 2 OF 17

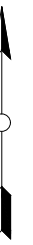

1	FG	DC	CC	2025-05-02	First Issue
ISSUE	DRAWN	CHKD	APPD	DATE	REVISION NOTES
PURPOSE			COORDINATES		
PERMITTING			OSGB 1936		
SCALE		@ A1		DATUM	
1:2,000				N/A	
LAYOUT DWG		N/A		T-LAYOUT NO.	
				N/A	
PROJECT TITLE					
STEEPLE RENEWABLES PROJECT EN010163					
DRAWING TITLE					
ES FIGURE 17.2 UTILITIES PLAN					
RES DRAWING NUMBER					REV
04954-RES-UTI-DR-EN-001					1
THIS DRAWING IS THE PROPERTY OF RENEWABLE ENERGY SYSTEMS LIMITED AND NO REPRODUCTION MAY BE MADE IN WHOLE OR IN PART WITHOUT PERMISSION					

BEAUFORT COURT,  
EGG FARM LANE,  
KINGS LANGLEY,  
HERTS WD4 8LR, UK  
TEL: +44 (0) 1923 295200  
WWW.RES-GROUP.COM




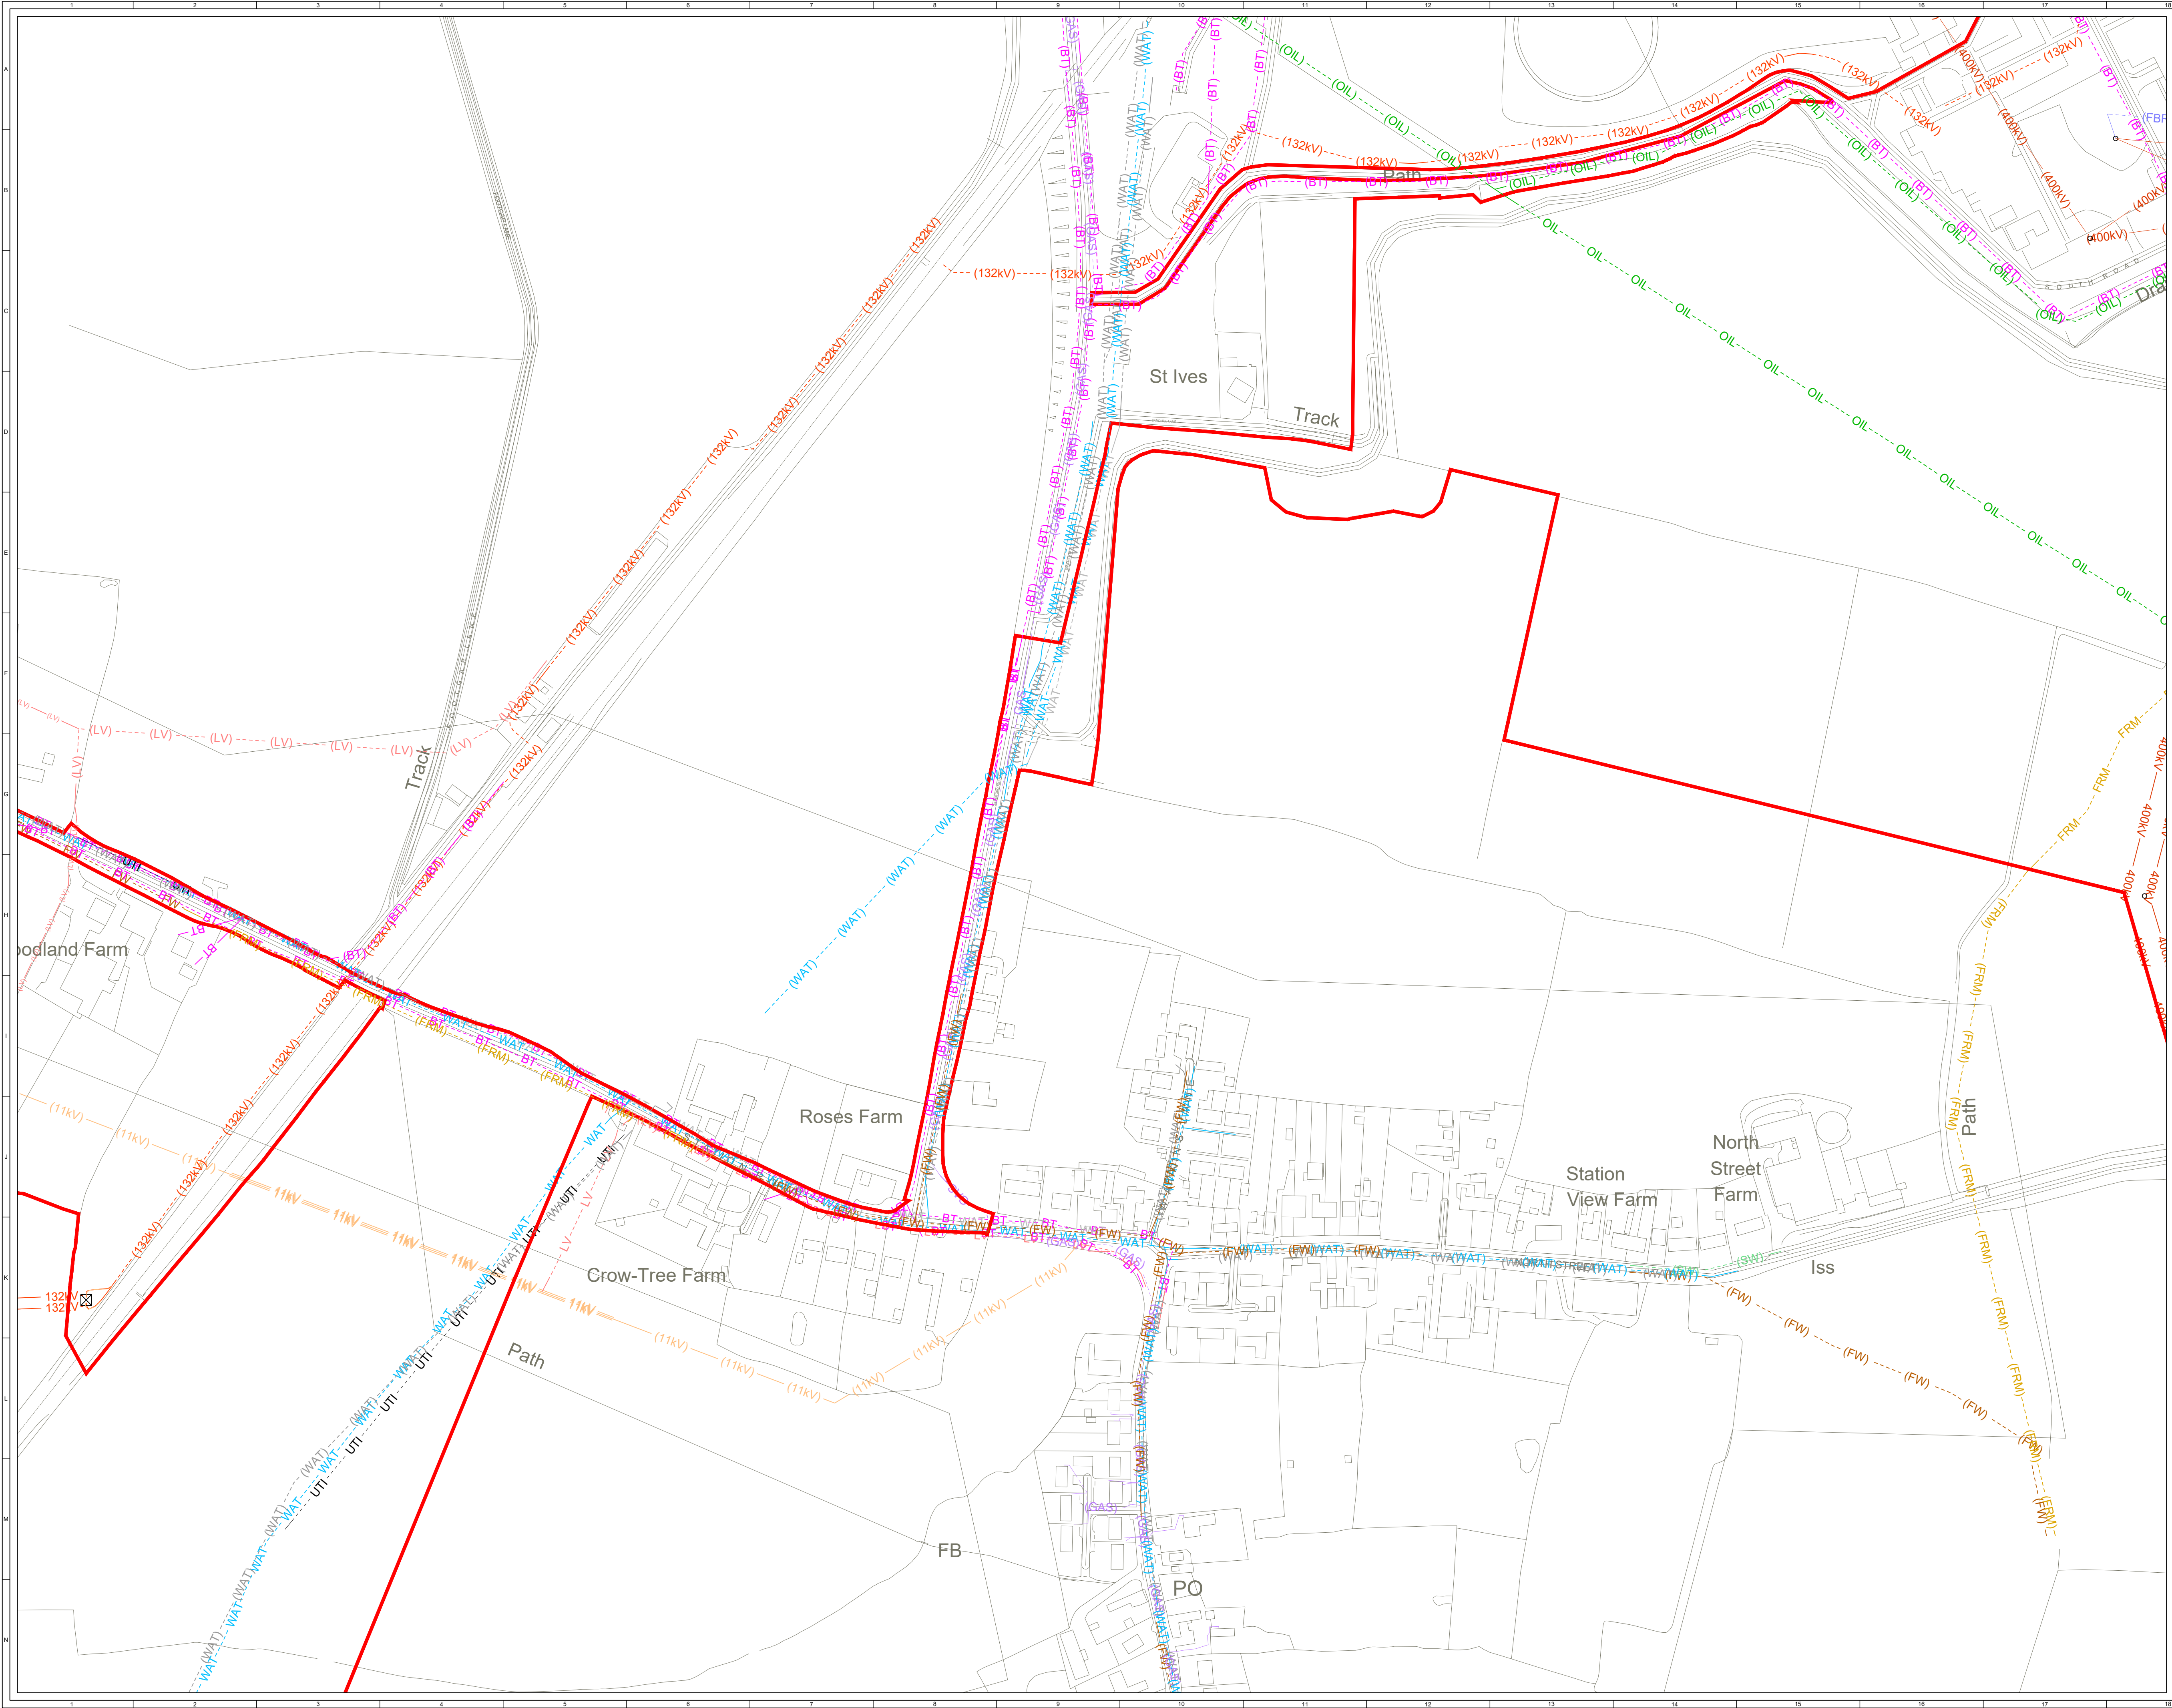


© CROWN COPYRIGHT. ALL RIGHTS RESERVED.  
2025 LICENCE NUMBER 0100031673.

- KEY:**
- ORDER LIMITS
- EXISTING UTILITIES - BURIED**
- MP MAINS GAS (CADENT GAS RECORDS)
  - MP MAINS GAS (SURVEYED)
  - FUEL PIPELINE (EXOLUM RECORDS)
  - FUEL PIPELINE (SURVEYED)
  - FIBER (NATIONAL GRID ELECTRIC RECORDS)
  - LV (SURVEYED)
  - LV (NATIONAL GRID ELECTRIC RECORDS)
  - HV 11kV (NATIONAL GRID ELECTRIC RECORDS)
  - HV 11kV (SURVEYED)
  - HV 132kV (NATIONAL GRID ELECTRIC RECORDS)
  - HV 400kV (NATIONAL GRID ELECTRIC RECORDS)
  - FOUL WATER (SEVERN TRENT RECORDS)
  - FOUL WATER (SURVEYED)
  - FOUL RISING MAIN (SEVERN TRENT RECORDS)
  - FOUL RISING MAIN (SURVEYED)
  - SURFACE WATER (SEVERN TRENT RECORDS)
  - WATER MAINS (ANGLIAN WATER RECORD)
  - WATER MAINS (SURVEYED)
  - DECOMMISSIONED WATER MAINS (ANGLIAN WATER RECORDS)
  - DECOMMISSIONED WATER MAINS (SURVEYED)
  - TELECOM (OPENREACH RECORDS)
  - TELECOM (SURVEYED)
  - UNKNOWN UTILITY
- EXISTING UTILITIES - OVERHEAD**
- LV (NATIONAL GRID ELECTRIC RECORDS)
  - LV (SURVEYED)
  - HV 11kV (NATIONAL GRID ELECTRIC RECORDS)
  - HV 11kV (SURVEYED)
  - HV 132kV (WPD RECORDS)
  - HV 132kV (SURVEYED)
  - HV 400kV (NATIONAL GRID ELECTRIC RECORDS)
  - HV 400kV (SURVEYED)
  - TELECOM (OPENREACH RECORDS)
  - TELECOM (SURVEYED)

- NOTES:**
- LOCATION OF ALL SURVEYED UTILITIES IS TAKEN FROM TOPOGRAPHIC SURVEY 06\_220847\_01-28, CONDUCTED BY LSTC.
  - UTILITIES MAY EXIST WITHIN THE SITE BOUNDARY THAT ARE NOT SHOWN ON THIS PLAN.

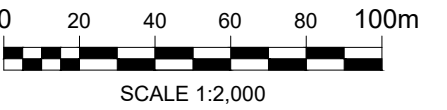


SHEET 3 OF 17

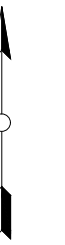

1	FG	DC	CC	2025-05-02	First Issue
ISSUE	DRAWN	CHKD	APPD	DATE	REVISION NOTES
PURPOSE		PERMITTING		COORDINATES	
				OSGB 1936	
SCALE		1:2,000 @ A1		DATUM	
				N/A	
LAYOUT DWG		N/A		T-LAYOUT NO.	
				N/A	
PROJECT TITLE					
STEEPLE RENEWABLES PROJECT					
EN010163					
DRAWING TITLE					
ES FIGURE 17.2					
UTILITIES PLAN					
RES DRAWING NUMBER					REV
04954-RES-UTI-DR-EN-001					1
THIS DRAWING IS THE PROPERTY OF RENEWABLE ENERGY SYSTEMS LIMITED AND NO REPRODUCTION MAY BE MADE IN WHOLE OR IN PART WITHOUT PERMISSION					



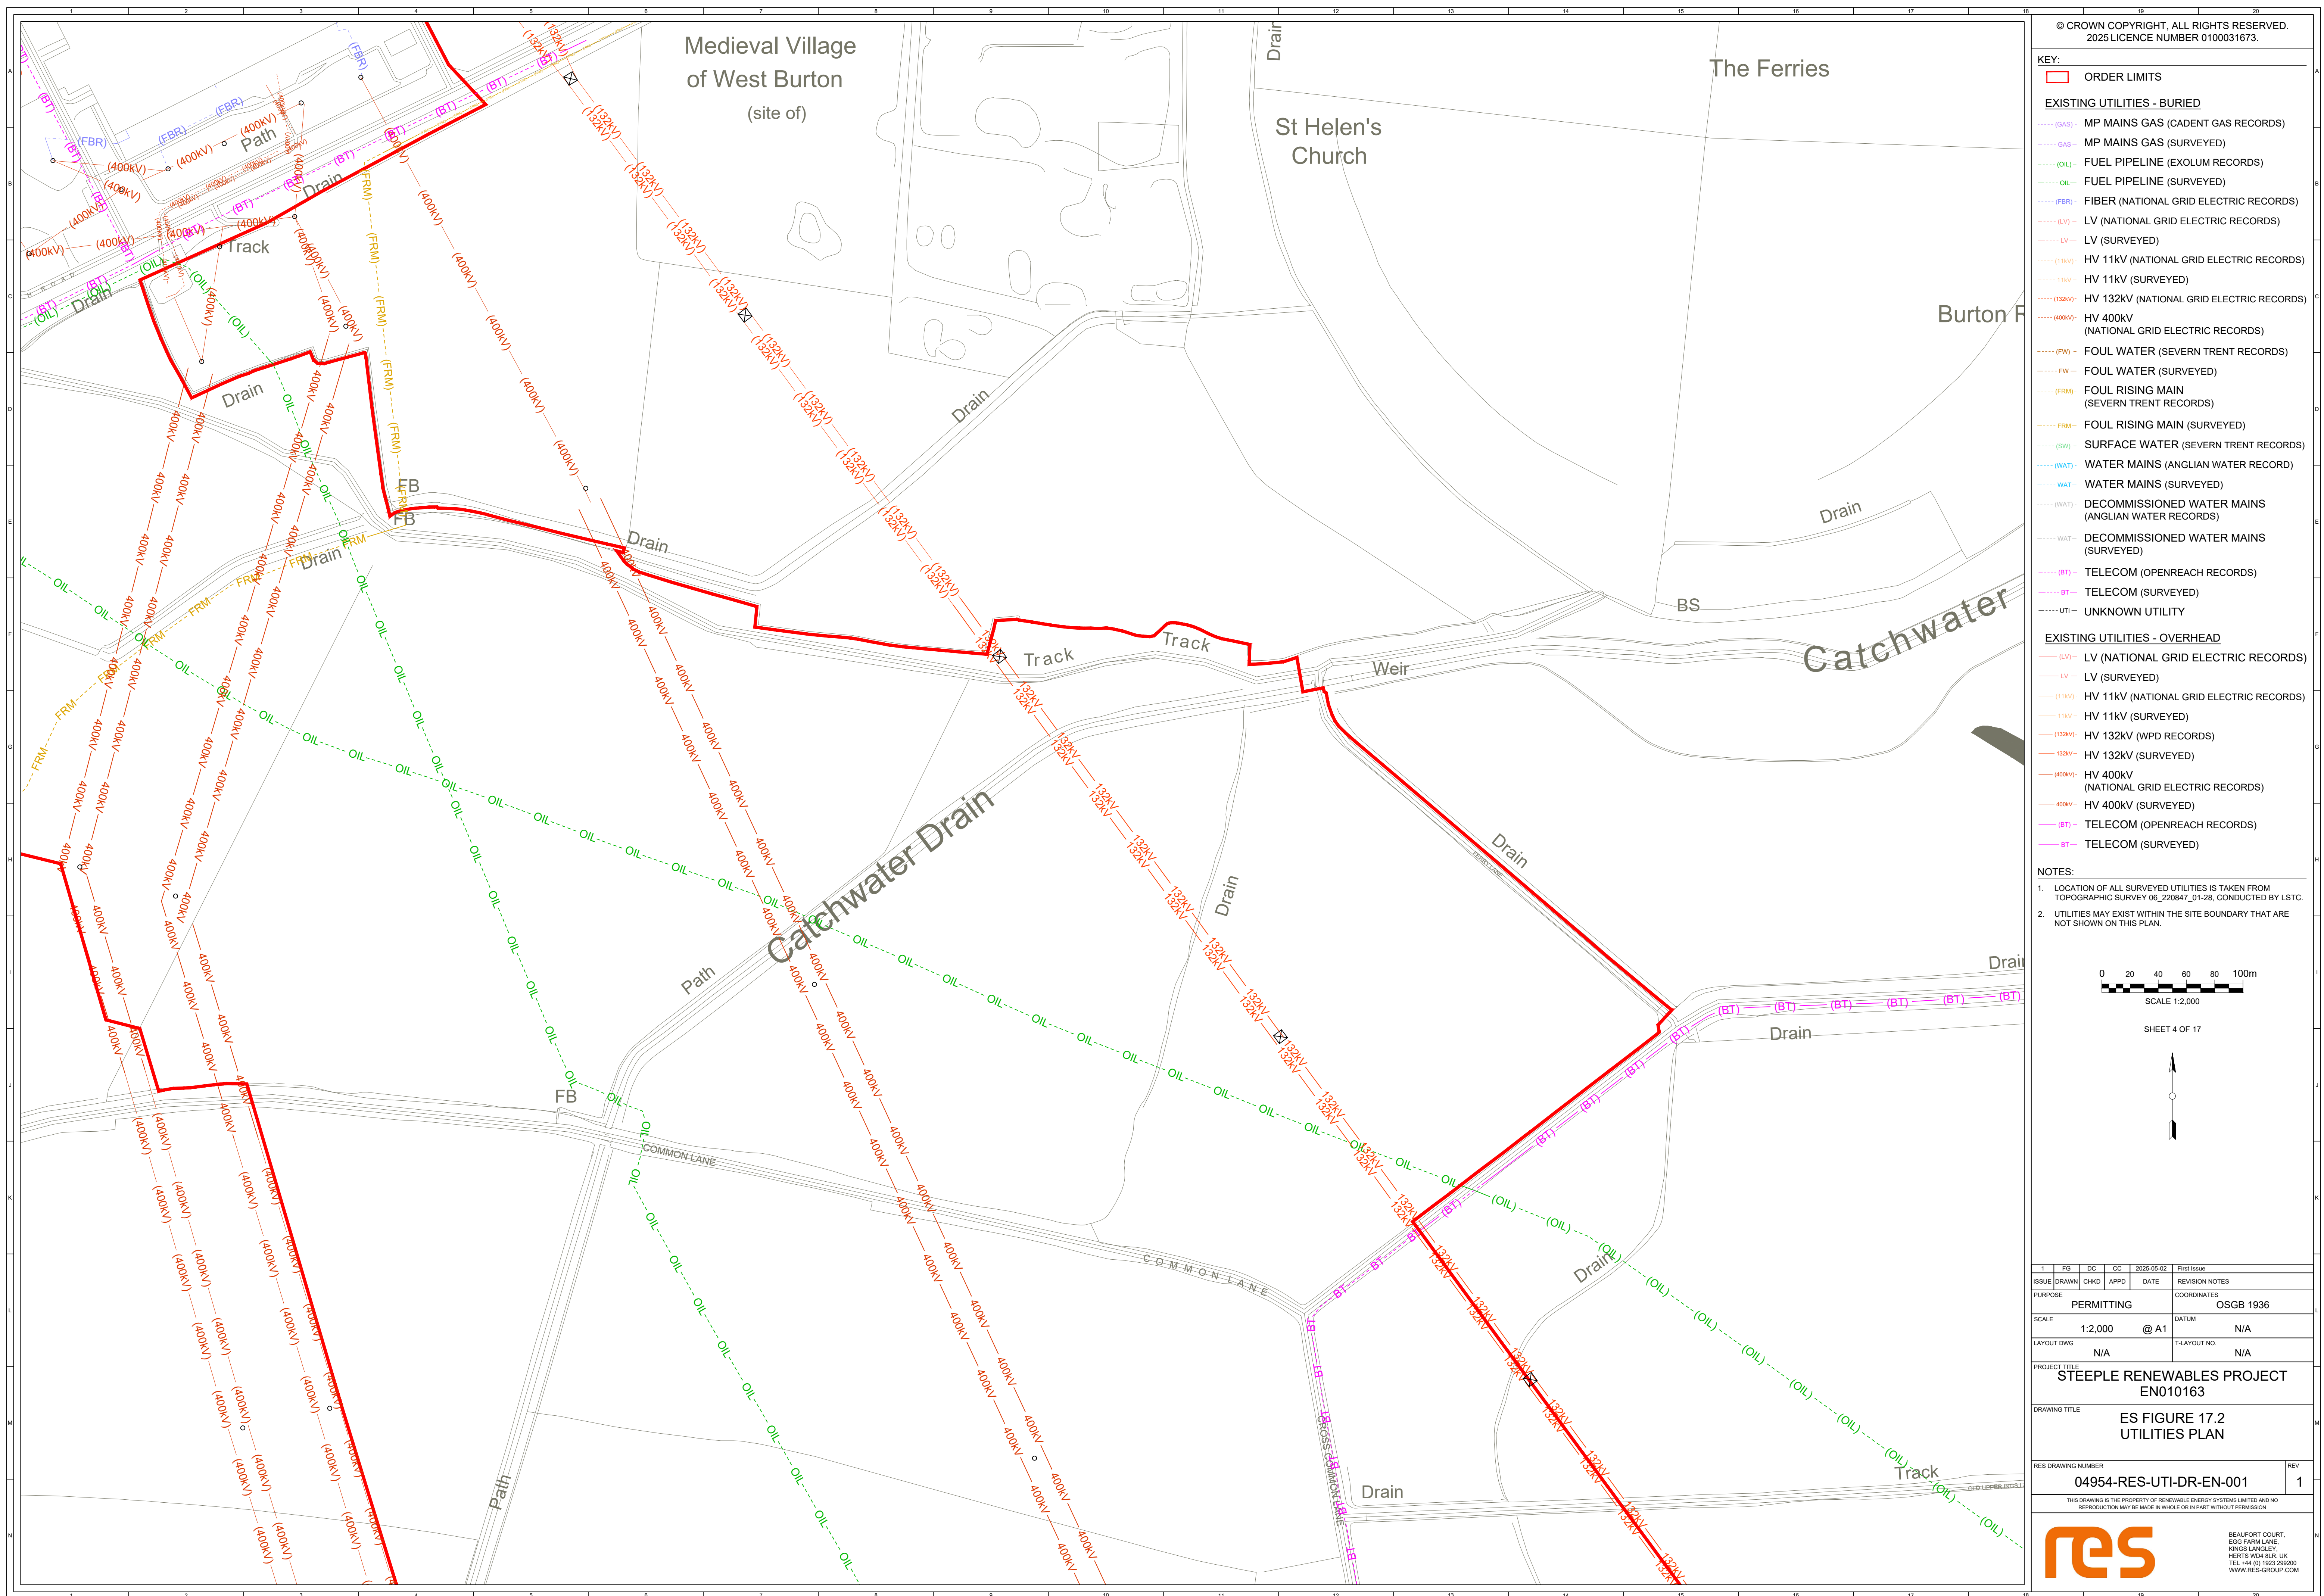





© CROWN COPYRIGHT. ALL RIGHTS RESERVED.  
2025 LICENCE NUMBER 0100031673.

- KEY:
- ORDER LIMITS
- EXISTING UTILITIES - BURIED**
- (GAS) MP MAINS GAS (CADENT GAS RECORDS)
  - GAS MP MAINS GAS (SURVEYED)
  - (OIL) FUEL PIPELINE (EXOLUM RECORDS)
  - OIL FUEL PIPELINE (SURVEYED)
  - (FBR) FIBER (NATIONAL GRID ELECTRIC RECORDS)
  - (LV) LV (NATIONAL GRID ELECTRIC RECORDS)
  - LV (SURVEYED)
  - (11kV) HV 11kV (NATIONAL GRID ELECTRIC RECORDS)
  - 11kV HV 11kV (SURVEYED)
  - (132kV) HV 132kV (NATIONAL GRID ELECTRIC RECORDS)
  - (400kV) HV 400kV (NATIONAL GRID ELECTRIC RECORDS)
  - (FW) FOUL WATER (SEVERN TRENT RECORDS)
  - FW FOUL WATER (SURVEYED)
  - (FRM) FOUL RISING MAIN (SEVERN TRENT RECORDS)
  - FRM FOUL RISING MAIN (SURVEYED)
  - (SW) SURFACE WATER (SEVERN TRENT RECORDS)
  - (WAT) WATER MAINS (ANGLIAN WATER RECORD)
  - WAT WATER MAINS (SURVEYED)
  - (WAT) DECOMMISSIONED WATER MAINS (ANGLIAN WATER RECORDS)
  - WAT DECOMMISSIONED WATER MAINS (SURVEYED)
  - (BT) TELECOM (OPENREACH RECORDS)
  - BT TELECOM (SURVEYED)
  - UTI UNKNOWN UTILITY
- EXISTING UTILITIES - OVERHEAD**
- (LV) LV (NATIONAL GRID ELECTRIC RECORDS)
  - LV (SURVEYED)
  - (11kV) HV 11kV (NATIONAL GRID ELECTRIC RECORDS)
  - 11kV HV 11kV (SURVEYED)
  - (132kV) HV 132kV (WPD RECORDS)
  - 132kV HV 132kV (SURVEYED)
  - (400kV) HV 400kV (NATIONAL GRID ELECTRIC RECORDS)
  - 400kV HV 400kV (SURVEYED)
  - (BT) TELECOM (OPENREACH RECORDS)
  - BT TELECOM (SURVEYED)

- NOTES:
- LOCATION OF ALL SURVEYED UTILITIES IS TAKEN FROM TOPOGRAPHIC SURVEY 06\_220847\_01-28, CONDUCTED BY LSTC.
  - UTILITIES MAY EXIST WITHIN THE SITE BOUNDARY THAT ARE NOT SHOWN ON THIS PLAN.



SHEET 5 OF 17



1	FG	DC	CC	2025-05-02	First Issue
ISSUE	DRAWN	CHKD	APPD	DATE	REVISION NOTES
PURPOSE					COORDINATES
PERMITTING					OSGB 1936
SCALE				DATUM	N/A
1:2,000 @ A1					
LAYOUT DWG				T-LAYOUT NO	N/A
PROJECT TITLE					
STEEPLE RENEWABLES PROJECT					
EN010163					
DRAWING TITLE					
ES FIGURE 17.2					
UTILITIES PLAN					
RES DRAWING NUMBER					REV
04954-RES-UTI-DR-EN-001					1
THIS DRAWING IS THE PROPERTY OF RENEWABLE ENERGY SYSTEMS LIMITED AND NO REPRODUCTION MAY BE MADE IN WHOLE OR IN PART WITHOUT PERMISSION					



BEAUFORT COURT,  
EGG FARM LANE,  
KINGS LANGLEY,  
HERTS WD4 8LR, UK  
TEL: +44 (0) 1923 290200  
WWW.RES-GROUP.COM





© CROWN COPYRIGHT. ALL RIGHTS RESERVED.  
2025 LICENCE NUMBER 0100031673.


- KEY:
- ORDER LIMITS
- EXISTING UTILITIES - BURIED**
- (GAS) MP MAINS GAS (CADENT GAS RECORDS)
  - (GAS) MP MAINS GAS (SURVEYED)
  - (OIL) FUEL PIPELINE (EXOLUM RECORDS)
  - (OIL) FUEL PIPELINE (SURVEYED)
  - (FBR) FIBER (NATIONAL GRID ELECTRIC RECORDS)
  - (LV) LV (NATIONAL GRID ELECTRIC RECORDS)
  - (LV) LV (SURVEYED)
  - (11kV) HV 11kV (NATIONAL GRID ELECTRIC RECORDS)
  - (11kV) HV 11kV (SURVEYED)
  - (132kV) HV 132kV (NATIONAL GRID ELECTRIC RECORDS)
  - (400kV) HV 400kV (NATIONAL GRID ELECTRIC RECORDS)
  - (FW) FOUL WATER (SEVERN TRENT RECORDS)
  - (FW) FOUL WATER (SURVEYED)
  - (FRM) FOUL RISING MAIN (SEVERN TRENT RECORDS)
  - (FRM) FOUL RISING MAIN (SURVEYED)
  - (SW) SURFACE WATER (SEVERN TRENT RECORDS)
  - (WAT) WATER MAINS (ANGLIAN WATER RECORD)
  - (WAT) WATER MAINS (SURVEYED)
  - (WAT) DECOMMISSIONED WATER MAINS (ANGLIAN WATER RECORDS)
  - (WAT) DECOMMISSIONED WATER MAINS (SURVEYED)
  - (BT) TELECOM (OPENREACH RECORDS)
  - (BT) TELECOM (SURVEYED)
  - (UTI) UNKNOWN UTILITY
- EXISTING UTILITIES - OVERHEAD**
- (LV) LV (NATIONAL GRID ELECTRIC RECORDS)
  - (LV) LV (SURVEYED)
  - (11kV) HV 11kV (NATIONAL GRID ELECTRIC RECORDS)
  - (11kV) HV 11kV (SURVEYED)
  - (132kV) HV 132kV (WPD RECORDS)
  - (132kV) HV 132kV (SURVEYED)
  - (400kV) HV 400kV (NATIONAL GRID ELECTRIC RECORDS)
  - (400kV) HV 400kV (SURVEYED)
  - (BT) TELECOM (OPENREACH RECORDS)
  - (BT) TELECOM (SURVEYED)

- NOTES:
- LOCATION OF ALL SURVEYED UTILITIES IS TAKEN FROM TOPOGRAPHIC SURVEY 06\_220847\_01-28, CONDUCTED BY LSTC.
  - UTILITIES MAY EXIST WITHIN THE SITE BOUNDARY THAT ARE NOT SHOWN ON THIS PLAN.



SHEET 6 OF 17



1	FG	DC	CC	2025-05-02	First Issue
ISSUE	DRAWN	CHKD	APPD	DATE	REVISION NOTES
PURPOSE				COORDINATES	
PERMITTING				OSGB 1936	
SCALE		1:2,000		@ A1	
LAYOUT DWG		N/A		T-LAYOUT NO.	
				N/A	
PROJECT TITLE					
STEEPLE RENEWABLES PROJECT					
EN010163					
DRAWING TITLE					
ES FIGURE 17.2					
UTILITIES PLAN					
RES DRAWING NUMBER					REV
04954-RES-UTI-DR-EN-001					1
THIS DRAWING IS THE PROPERTY OF RENEWABLE ENERGY SYSTEMS LIMITED AND NO REPRODUCTION MAY BE MADE IN WHOLE OR IN PART WITHOUT PERMISSION					
				BEAUFORT COURT, EGG FARM LANE, KINGS LANGLEY, HERTS WD4 8LR, UK TEL: +44 (0) 1923 295200 WWW.RES-GROUP.COM	





© CROWN COPYRIGHT. ALL RIGHTS RESERVED.  
2025 LICENCE NUMBER 0100031673.

- KEY:
- ORDER LIMITS
- EXISTING UTILITIES - BURIED
- MP MAINS GAS (CADENT GAS RECORDS)
  - MP MAINS GAS (SURVEYED)
  - FUEL PIPELINE (EXOLUM RECORDS)
  - FUEL PIPELINE (SURVEYED)
  - FIBER (NATIONAL GRID ELECTRIC RECORDS)
  - LV (NATIONAL GRID ELECTRIC RECORDS)
  - LV (SURVEYED)
  - HV 11kV (NATIONAL GRID ELECTRIC RECORDS)
  - HV 11kV (SURVEYED)
  - HV 132kV (NATIONAL GRID ELECTRIC RECORDS)
  - HV 400kV (NATIONAL GRID ELECTRIC RECORDS)
  - FOUL WATER (SEVERN TRENT RECORDS)
  - FOUL WATER (SURVEYED)
  - FOUL RISING MAIN (SEVERN TRENT RECORDS)
  - FOUL RISING MAIN (SURVEYED)
  - SURFACE WATER (SEVERN TRENT RECORDS)
  - WATER MAINS (ANGLIAN WATER RECORD)
  - WATER MAINS (SURVEYED)
  - DECOMMISSIONED WATER MAINS (ANGLIAN WATER RECORDS)
  - DECOMMISSIONED WATER MAINS (SURVEYED)
  - TELECOM (OPENREACH RECORDS)
  - TELECOM (SURVEYED)
  - UNKNOWN UTILITY
- EXISTING UTILITIES - OVERHEAD
- LV (NATIONAL GRID ELECTRIC RECORDS)
  - LV (SURVEYED)
  - HV 11kV (NATIONAL GRID ELECTRIC RECORDS)
  - HV 11kV (SURVEYED)
  - HV 132kV (WPD RECORDS)
  - HV 132kV (SURVEYED)
  - HV 400kV (NATIONAL GRID ELECTRIC RECORDS)
  - HV 400kV (SURVEYED)
  - TELECOM (OPENREACH RECORDS)
  - TELECOM (SURVEYED)

- NOTES:
- LOCATION OF ALL SURVEYED UTILITIES IS TAKEN FROM TOPOGRAPHIC SURVEY 06\_220847\_01-28, CONDUCTED BY LSTC.
  - UTILITIES MAY EXIST WITHIN THE SITE BOUNDARY THAT ARE NOT SHOWN ON THIS PLAN.



SHEET 7 OF 17



1	FG	DC	CC	2025-05-02	First Issue
ISSUE	DRAWN	CHKD	APPD	DATE	REVISION NOTES
PURPOSE	PERMITTING				COORDINATES
	@ A1				OSGB 1936
SCALE	1:2,000				DATUM
	N/A				T-LAYOUT NO.
LAYOUT DWG	N/A				N/A

PROJECT TITLE  
STEEPLE RENEWABLES PROJECT  
EN010163

DRAWING TITLE  
ES FIGURE 17.2  
UTILITIES PLAN

RES DRAWING NUMBER  
04954-RES-UTI-DR-EN-001


REV  
1

THIS DRAWING IS THE PROPERTY OF RENEWABLE ENERGY SYSTEMS LIMITED AND NO REPRODUCTION MAY BE MADE IN WHOLE OR IN PART WITHOUT PERMISSION



BEAUFORT COURT,  
EGG FARM LANE,  
KINGS LANGLEY,  
HERTS WD4 8LR, UK  
TEL: +44 (0) 1923 296200  
WWW.RES-GROUP.COM



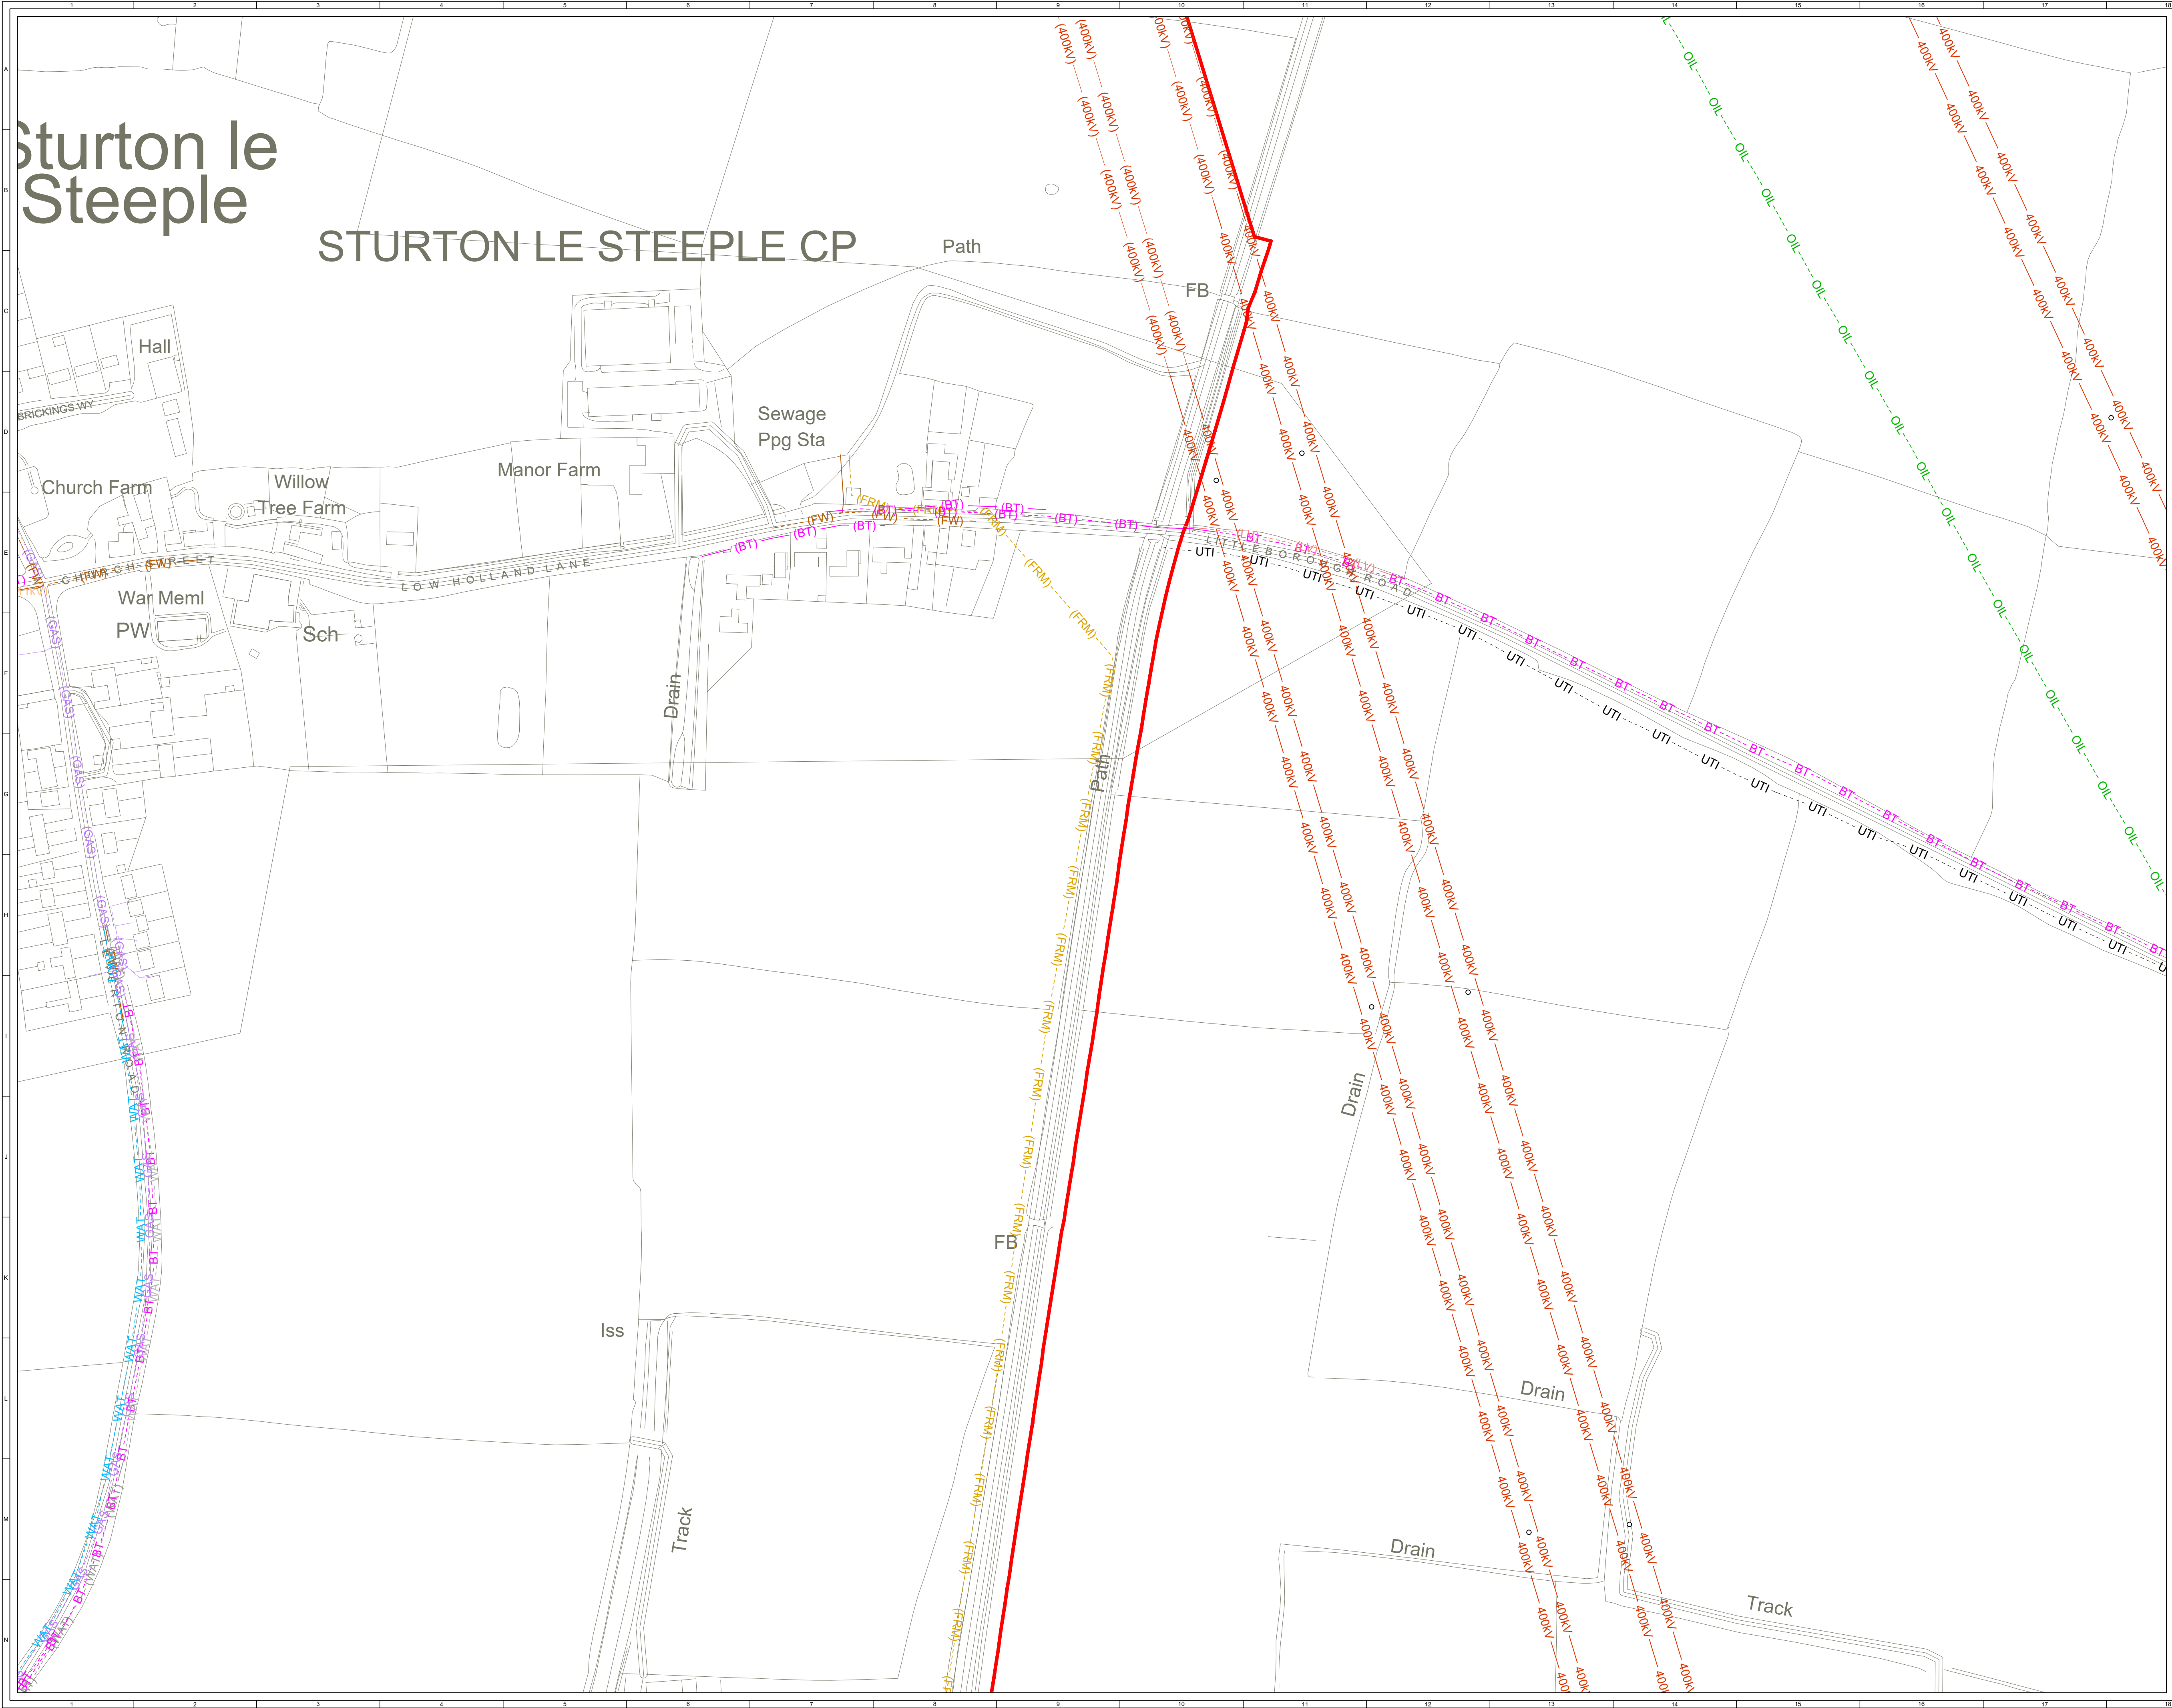


© CROWN COPYRIGHT. ALL RIGHTS RESERVED.  
2025 LICENCE NUMBER 0100031673.


- KEY:
- ORDER LIMITS
- EXISTING UTILITIES - BURIED
- MP MAINS GAS (CADENT GAS RECORDS)
  - MP MAINS GAS (SURVEYED)
  - FUEL PIPELINE (EXOLUM RECORDS)
  - FUEL PIPELINE (SURVEYED)
  - FIBER (NATIONAL GRID ELECTRIC RECORDS)
  - LV (NATIONAL GRID ELECTRIC RECORDS)
  - LV (SURVEYED)
  - HV 11kV (NATIONAL GRID ELECTRIC RECORDS)
  - HV 11kV (SURVEYED)
  - HV 132kV (NATIONAL GRID ELECTRIC RECORDS)
  - HV 400kV (NATIONAL GRID ELECTRIC RECORDS)
  - FOUL WATER (SEVERN TRENT RECORDS)
  - FOUL WATER (SURVEYED)
  - FOUL RISING MAIN (SEVERN TRENT RECORDS)
  - FOUL RISING MAIN (SURVEYED)
  - SURFACE WATER (SEVERN TRENT RECORDS)
  - WATER MAINS (ANGLIAN WATER RECORD)
  - WATER MAINS (SURVEYED)
  - DECOMMISSIONED WATER MAINS (ANGLIAN WATER RECORDS)
  - DECOMMISSIONED WATER MAINS (SURVEYED)
  - TELECOM (OPENREACH RECORDS)
  - TELECOM (SURVEYED)
  - UNKNOWN UTILITY
- EXISTING UTILITIES - OVERHEAD
- LV (NATIONAL GRID ELECTRIC RECORDS)
  - LV (SURVEYED)
  - HV 11kV (NATIONAL GRID ELECTRIC RECORDS)
  - HV 11kV (SURVEYED)
  - HV 132kV (WPD RECORDS)
  - HV 132kV (SURVEYED)
  - HV 400kV (NATIONAL GRID ELECTRIC RECORDS)
  - HV 400kV (SURVEYED)
  - TELECOM (OPENREACH RECORDS)
  - TELECOM (SURVEYED)

- NOTES:
- LOCATION OF ALL SURVEYED UTILITIES IS TAKEN FROM TOPOGRAPHIC SURVEY 06\_220847\_01-28, CONDUCTED BY LSTC.
  - UTILITIES MAY EXIST WITHIN THE SITE BOUNDARY THAT ARE NOT SHOWN ON THIS PLAN.



SHEET 8 OF 17

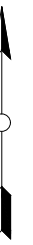


1	FG	DC	CC	2025-05-02	First Issue
ISSUE	DRAWN	CHKD	APPD	DATE	REVISION NOTES
PURPOSE				COORDINATES	
PERMITTING				OSGB 1936	
SCALE				DATUM	
1:2,000 @ A1				N/A	
LAYOUT DWG				T-LAYOUT NO.	
N/A				N/A	
PROJECT TITLE					
STEEPLE RENEWABLES PROJECT					
EN010163					
DRAWING TITLE					
ES FIGURE 17.2					
UTILITIES PLAN					
RES DRAWING NUMBER					REV
04954-RES-UTI-DR-EN-001					1
THIS DRAWING IS THE PROPERTY OF RENEWABLE ENERGY SYSTEMS LIMITED AND NO REPRODUCTION MAY BE MADE IN WHOLE OR IN PART WITHOUT PERMISSION					
<div></div>					
<div><div>BEAUFORT COURT, EGG FARM LANE, KINGS LANGLEY, HERTS WD4 8LR, UK TEL: +44 (0) 1923 295200 WWW.RES-GROUP.COM</div></div>					








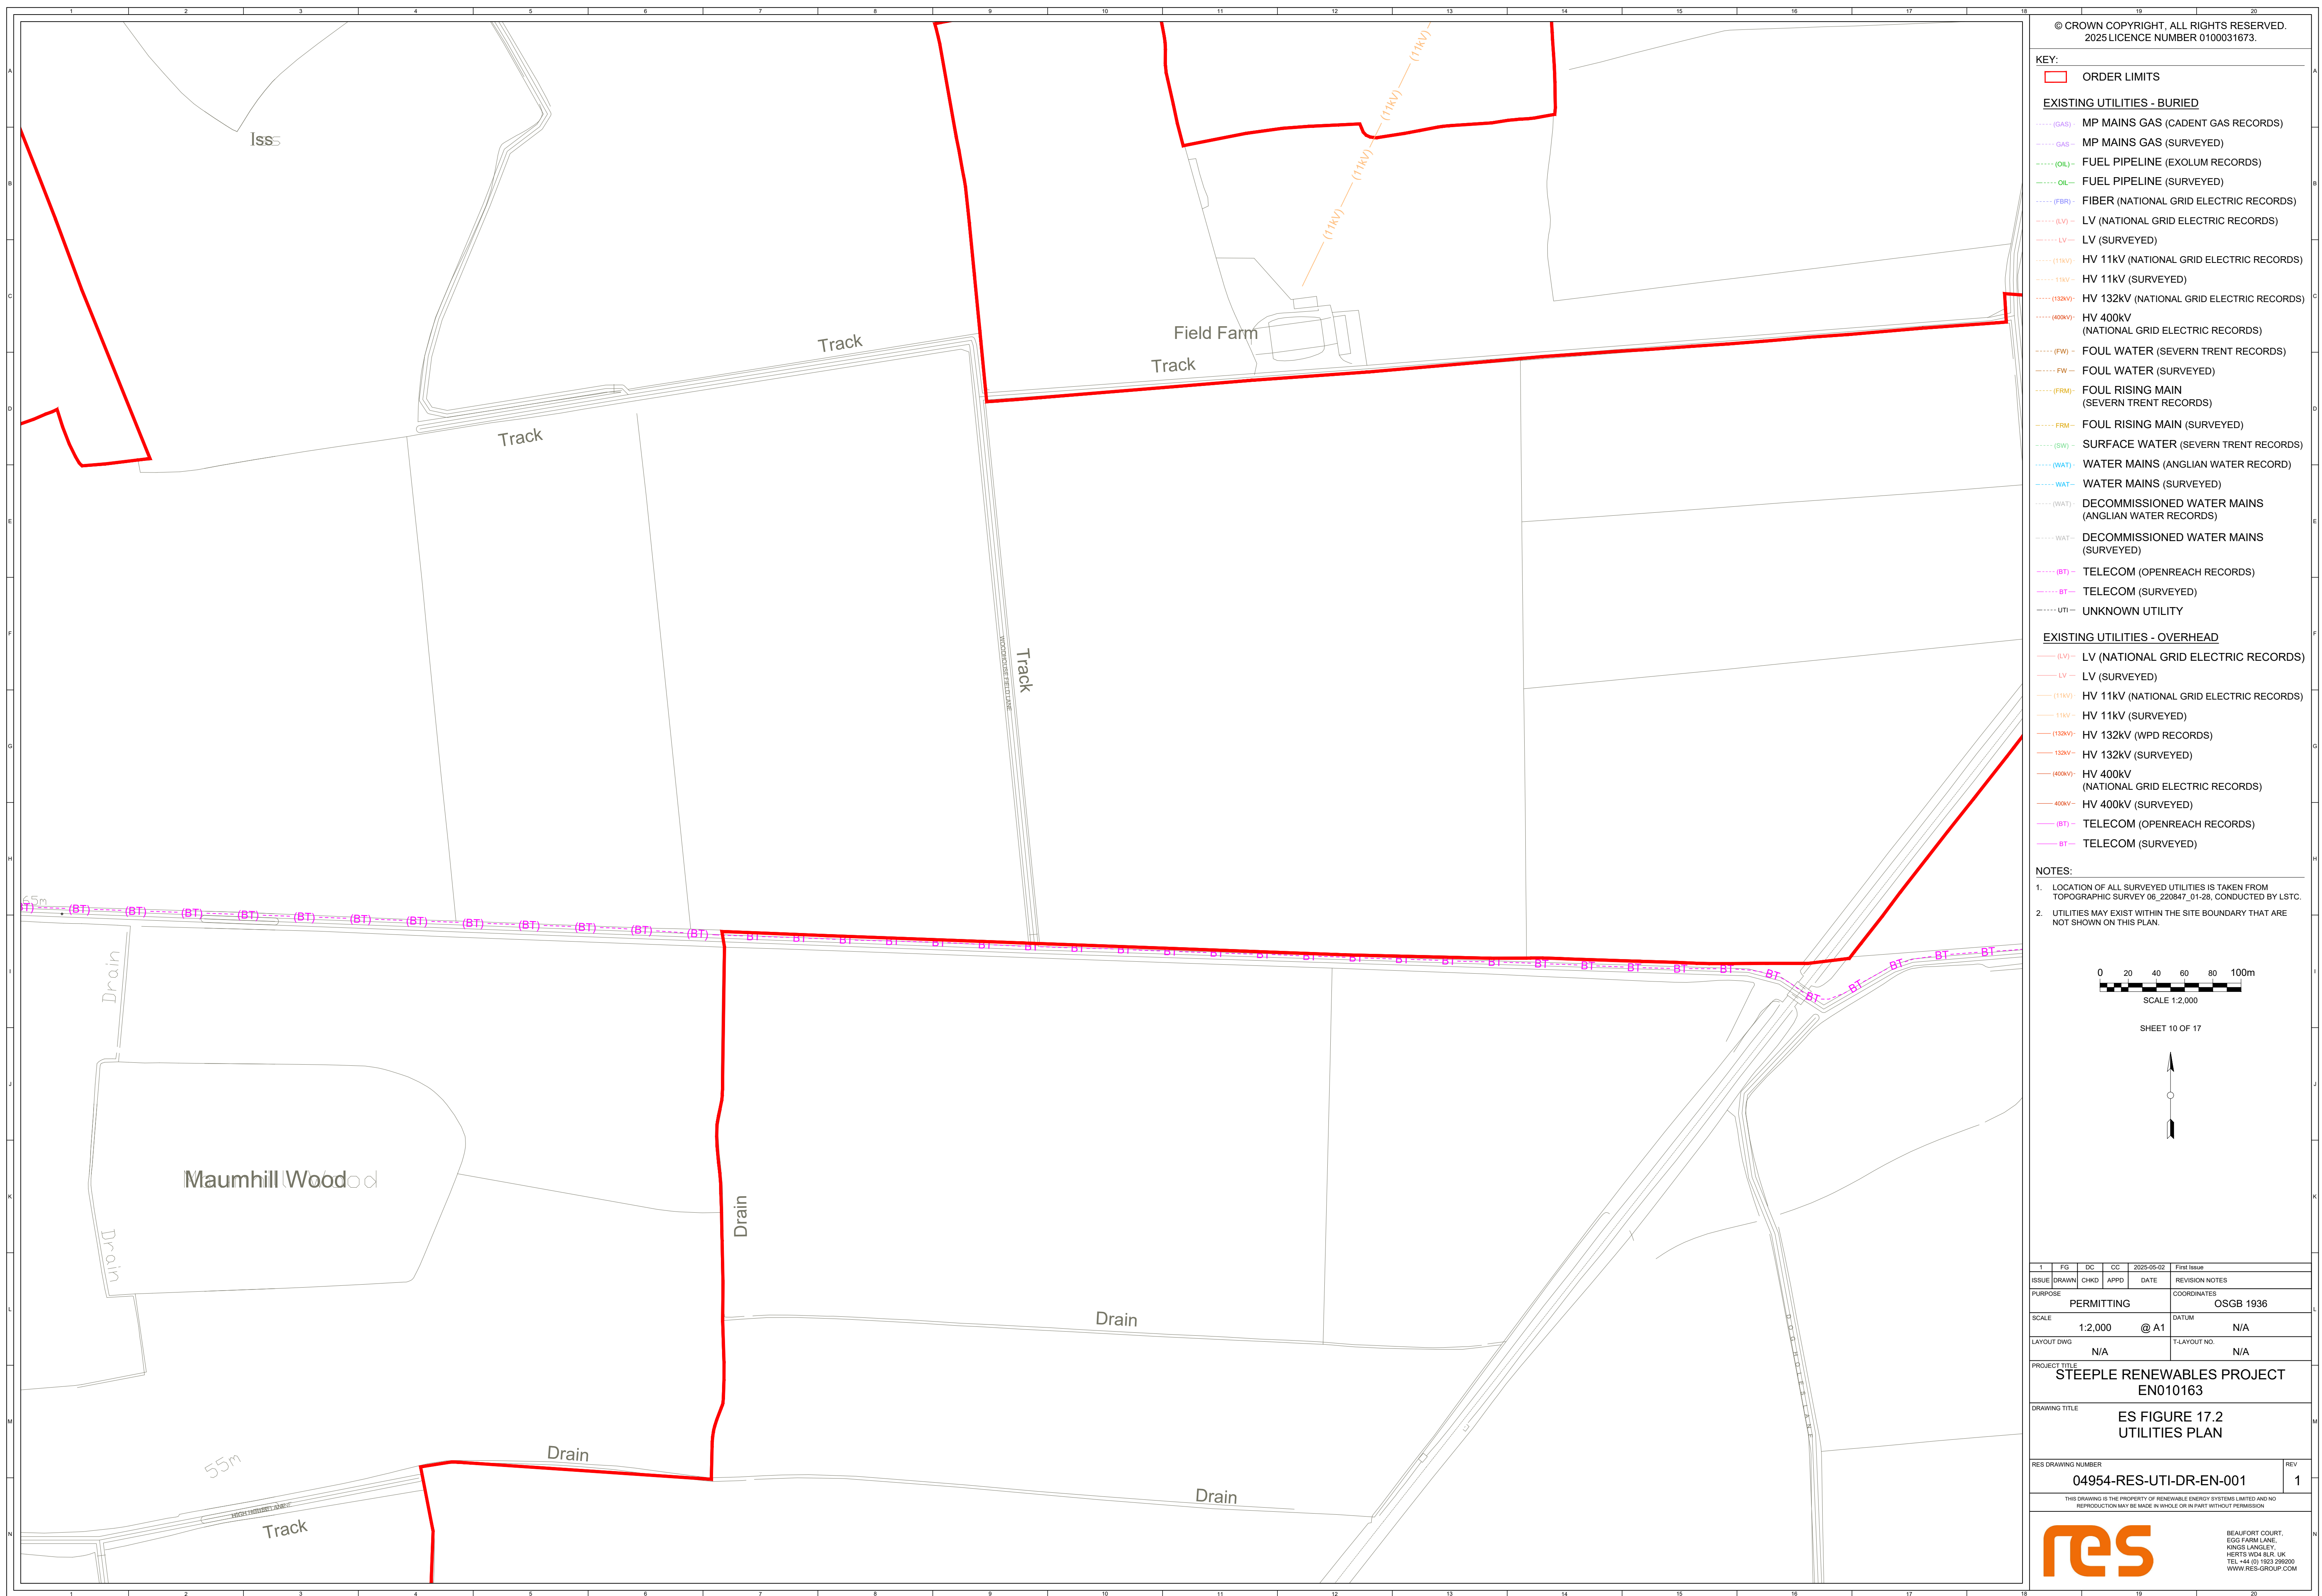



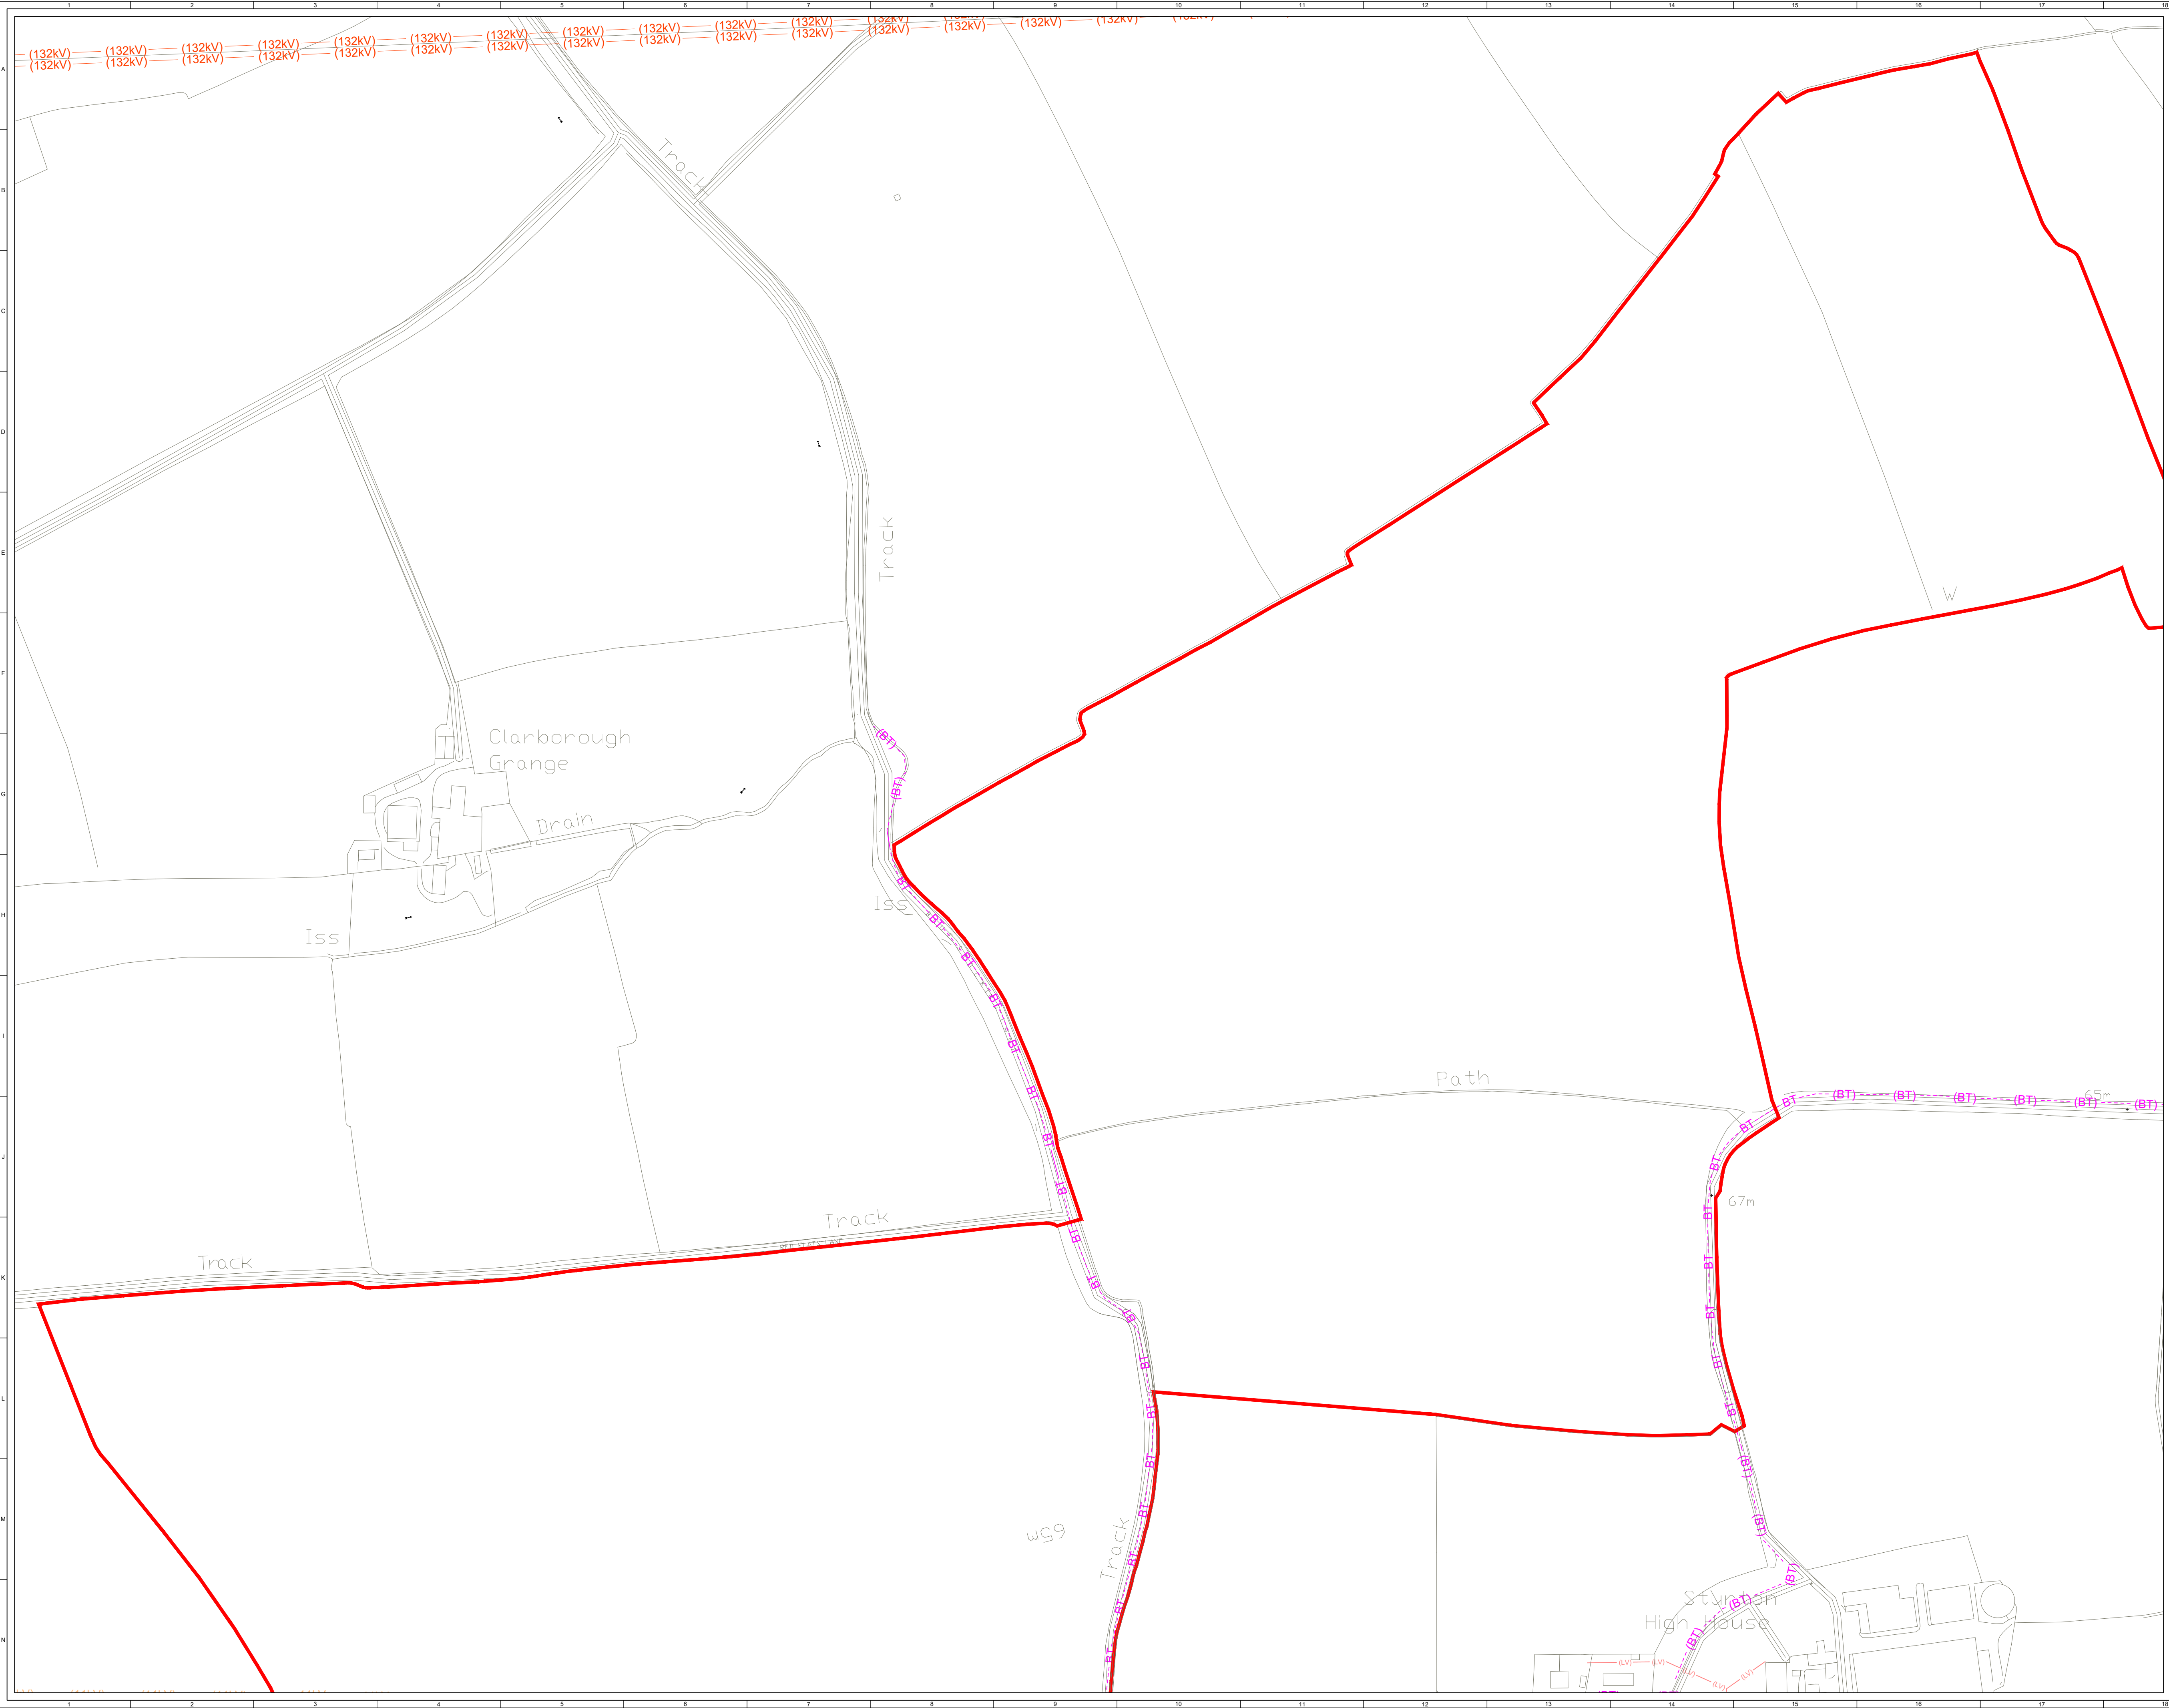

© CROWN COPYRIGHT. ALL RIGHTS RESERVED.  
2025 LICENCE NUMBER 0100031673.

- KEY:**
- ORDER LIMITS
- EXISTING UTILITIES - BURIED**
- (GAS) MP MAINS GAS (CADENT GAS RECORDS)
  - MP MAINS GAS (SURVEYED)
  - (OIL) FUEL PIPELINE (EXOLUM RECORDS)
  - FUEL PIPELINE (SURVEYED)
  - (FBR) FIBER (NATIONAL GRID ELECTRIC RECORDS)
  - (LV) LV (NATIONAL GRID ELECTRIC RECORDS)
  - LV (SURVEYED)
  - (11kV) HV 11kV (NATIONAL GRID ELECTRIC RECORDS)
  - HV 11kV (SURVEYED)
  - (132kV) HV 132kV (NATIONAL GRID ELECTRIC RECORDS)
  - (400kV) HV 400kV (NATIONAL GRID ELECTRIC RECORDS)
  - (FW) FOUL WATER (SEVERN TRENT RECORDS)
  - FW (SURVEYED)
  - (FRM) FOUL RISING MAIN (SEVERN TRENT RECORDS)
  - FRM (SURVEYED)
  - (SW) SURFACE WATER (SEVERN TRENT RECORDS)
  - (WAT) WATER MAINS (ANGLIAN WATER RECORD)
  - WATER MAINS (SURVEYED)
  - (WAT) DECOMMISSIONED WATER MAINS (ANGLIAN WATER RECORDS)
  - DECOMMISSIONED WATER MAINS (SURVEYED)
  - (BT) TELECOM (OPENREACH RECORDS)
  - BT (SURVEYED)
  - UTI UNKNOWN UTILITY
- EXISTING UTILITIES - OVERHEAD**
- (LV) LV (NATIONAL GRID ELECTRIC RECORDS)
  - LV (SURVEYED)
  - (11kV) HV 11kV (NATIONAL GRID ELECTRIC RECORDS)
  - HV 11kV (SURVEYED)
  - (132kV) HV 132kV (WPD RECORDS)
  - HV 132kV (SURVEYED)
  - (400kV) HV 400kV (NATIONAL GRID ELECTRIC RECORDS)
  - HV 400kV (SURVEYED)
  - (BT) TELECOM (OPENREACH RECORDS)
  - BT (SURVEYED)

- NOTES:**
- LOCATION OF ALL SURVEYED UTILITIES IS TAKEN FROM TOPOGRAPHIC SURVEY 06\_220847\_01-28, CONDUCTED BY LSTC.
  - UTILITIES MAY EXIST WITHIN THE SITE BOUNDARY THAT ARE NOT SHOWN ON THIS PLAN.




SHEET 11 OF 17



1	FG	DC	CC	2025-05-02	First Issue
ISSUE	DRAWN	CHKD	APPD	DATE	REVISION NOTES
PURPOSE					COORDINATES
PERMITTING					OSGB 1936
SCALE				DATUM	N/A
1:2,000 @ A1				N/A	
LAYOUT DWG					T-LAYOUT NO.
N/A					N/A
PROJECT TITLE					
STEEPLE RENEWABLES PROJECT EN010163					
DRAWING TITLE					
ES FIGURE 17.2 UTILITIES PLAN					
RES DRAWING NUMBER					REV
04954-RES-UTI-DR-EN-001					1
THIS DRAWING IS THE PROPERTY OF RENEWABLE ENERGY SYSTEMS LIMITED AND NO REPRODUCTION MAY BE MADE IN WHOLE OR IN PART WITHOUT PERMISSION					
<div><div>res</div><div>BEAUFORT COURT, EGG FARM LANE, KINGS LANGLEY, HERTS WD4 8LR, UK TEL: +44 (0) 1923 295200 WWW.RES-GROUP.COM</div></div>					



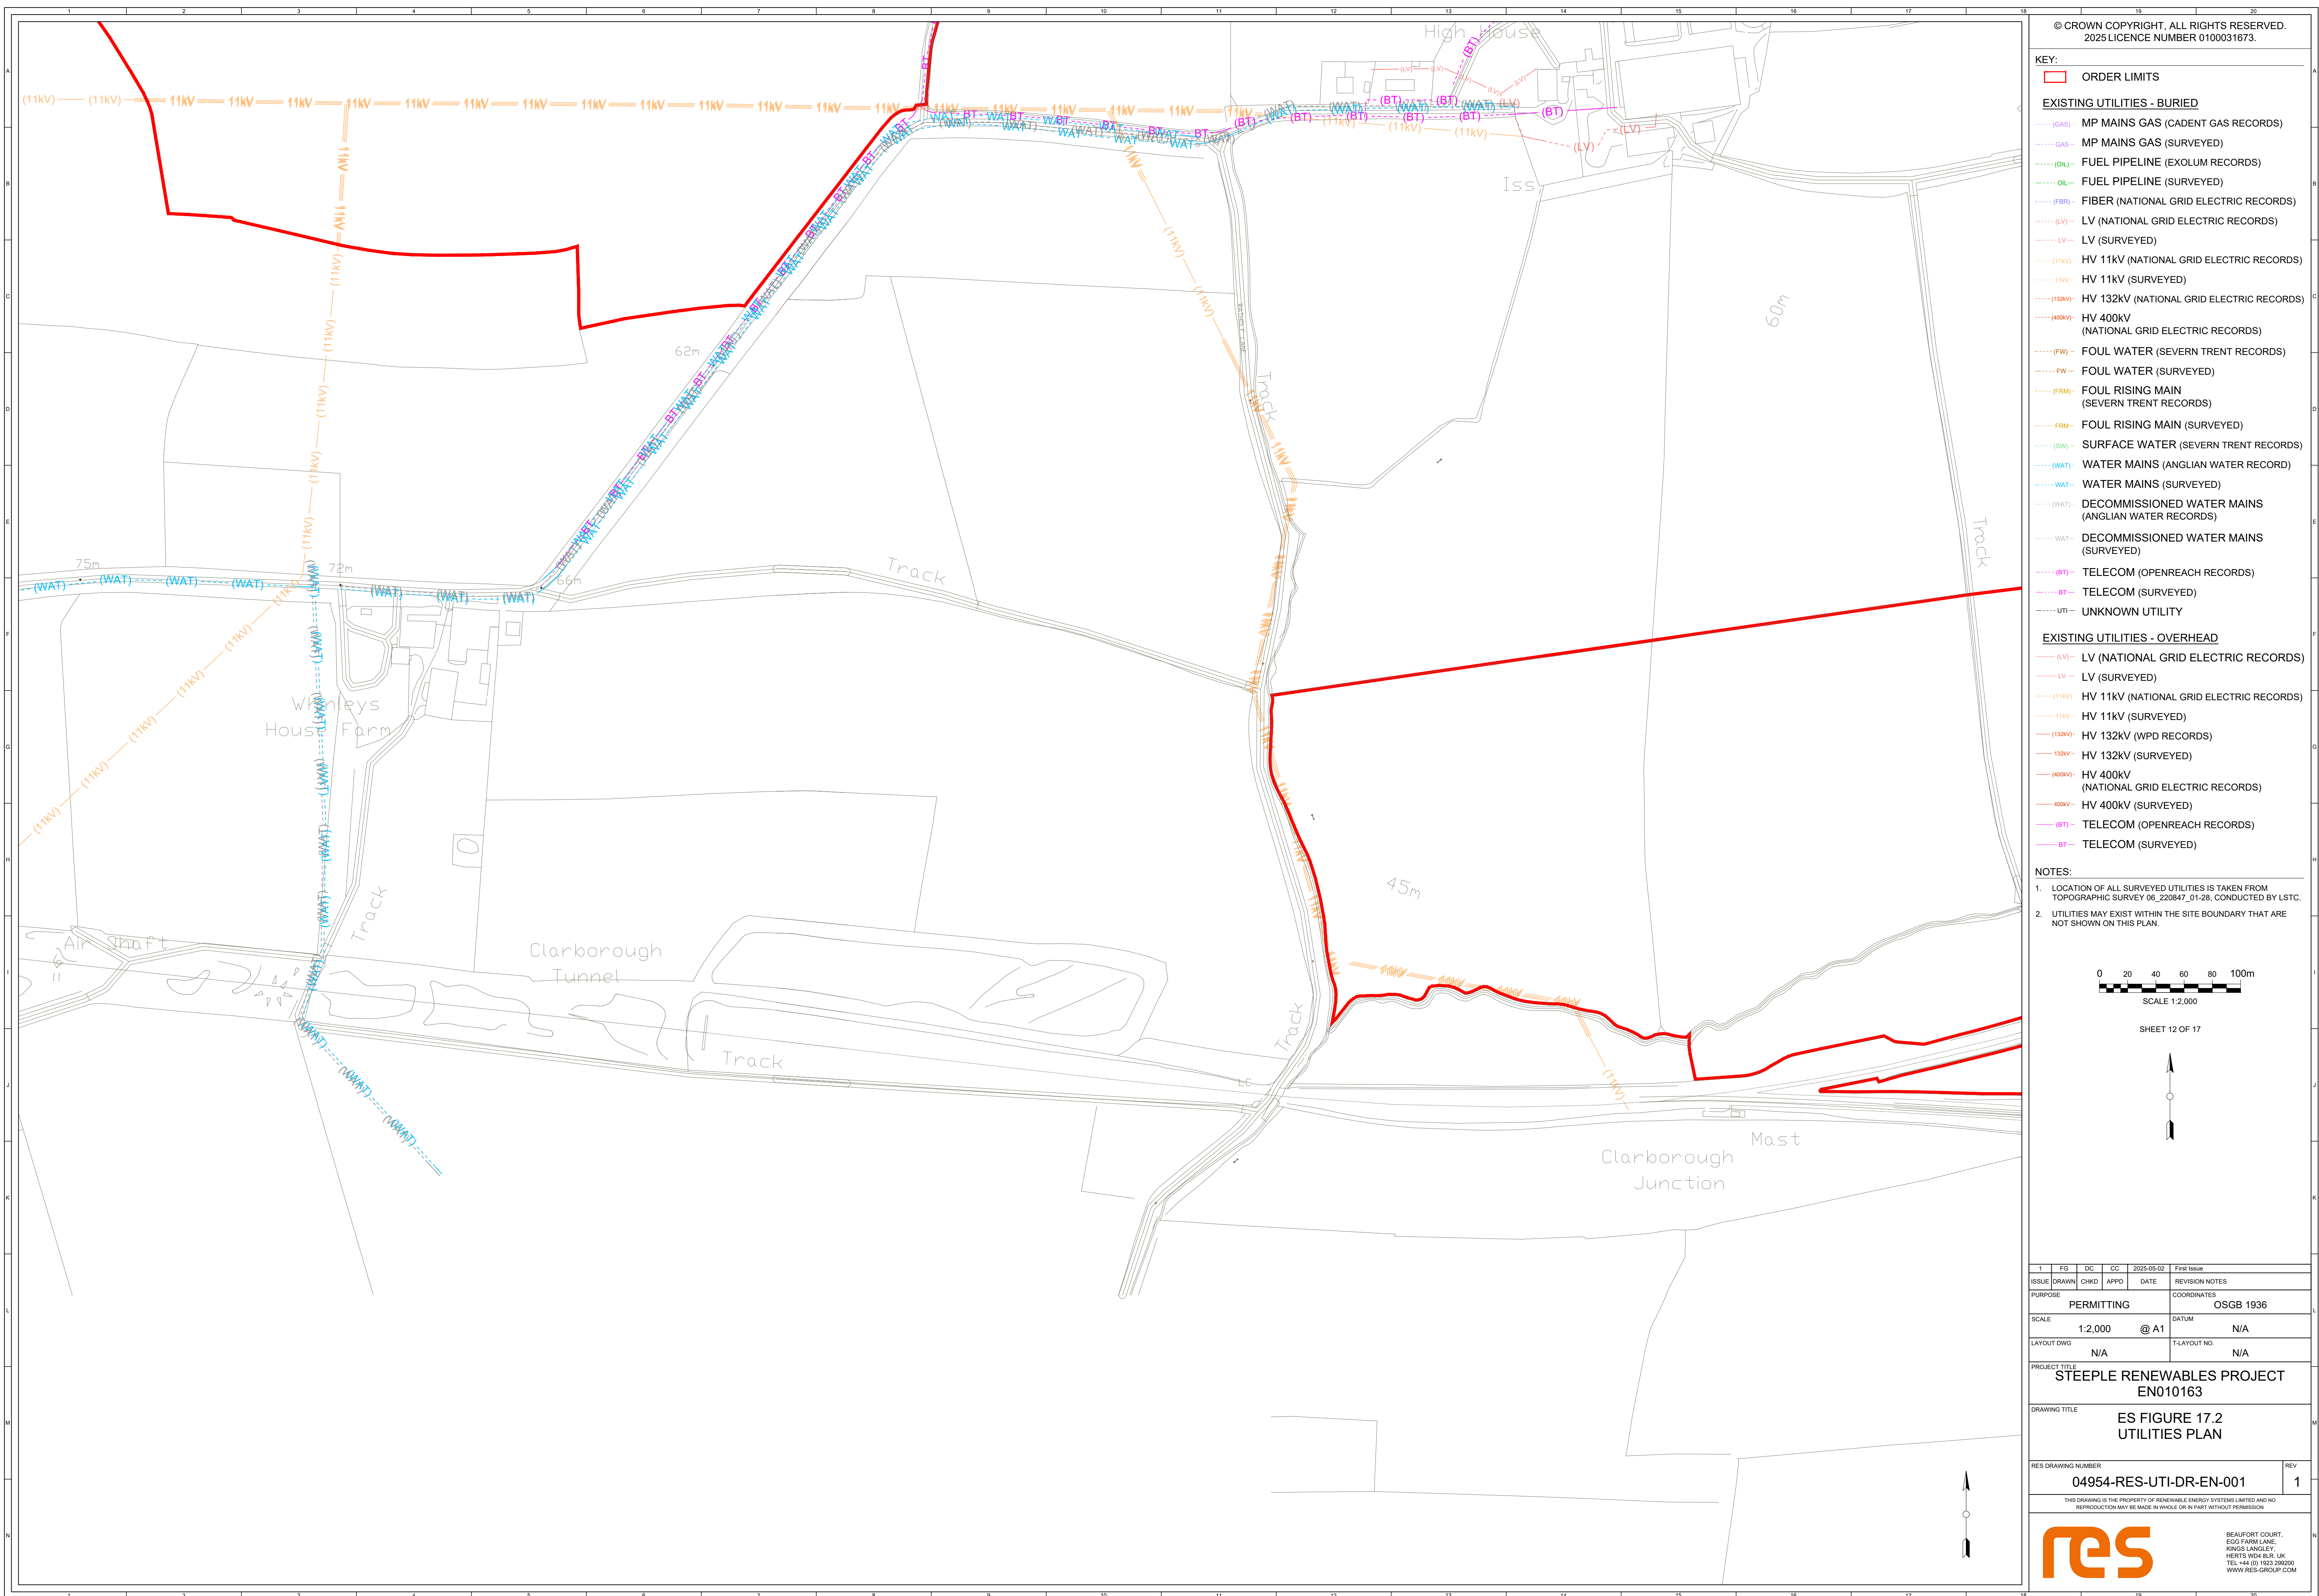






© CROWN COPYRIGHT. ALL RIGHTS RESERVED.  
2025 LICENCE NUMBER 0100031673.


- KEY:
- ORDER LIMITS
- EXISTING UTILITIES - BURIED**
- (GAS) MP MAINS GAS (CADENT GAS RECORDS)
  - GAS MP MAINS GAS (SURVEYED)
  - (OIL) FUEL PIPELINE (EXOLUM RECORDS)
  - OIL FUEL PIPELINE (SURVEYED)
  - (FBR) FIBER (NATIONAL GRID ELECTRIC RECORDS)
  - (LV) LV (NATIONAL GRID ELECTRIC RECORDS)
  - LV (SURVEYED)
  - (11kV) HV 11kV (NATIONAL GRID ELECTRIC RECORDS)
  - 11kV HV 11kV (SURVEYED)
  - (132kV) HV 132kV (NATIONAL GRID ELECTRIC RECORDS)
  - (400kV) HV 400kV (NATIONAL GRID ELECTRIC RECORDS)
  - (FW) FOUL WATER (SEVERN TRENT RECORDS)
  - FW FOUL WATER (SURVEYED)
  - (FRM) FOUL RISING MAIN (SEVERN TRENT RECORDS)
  - FRM FOUL RISING MAIN (SURVEYED)
  - (SW) SURFACE WATER (SEVERN TRENT RECORDS)
  - (WAT) WATER MAINS (ANGLIAN WATER RECORD)
  - WAT WATER MAINS (SURVEYED)
  - (WAT) DECOMMISSIONED WATER MAINS (ANGLIAN WATER RECORDS)
  - WAT DECOMMISSIONED WATER MAINS (SURVEYED)
  - (BT) TELECOM (OPENREACH RECORDS)
  - BT TELECOM (SURVEYED)
  - UTI UNKNOWN UTILITY
- EXISTING UTILITIES - OVERHEAD**
- (LV) LV (NATIONAL GRID ELECTRIC RECORDS)
  - LV (SURVEYED)
  - (11kV) HV 11kV (NATIONAL GRID ELECTRIC RECORDS)
  - 11kV HV 11kV (SURVEYED)
  - (132kV) HV 132kV (WPD RECORDS)
  - 132kV HV 132kV (SURVEYED)
  - (400kV) HV 400kV (NATIONAL GRID ELECTRIC RECORDS)
  - 400kV HV 400kV (SURVEYED)
  - (BT) TELECOM (OPENREACH RECORDS)
  - BT TELECOM (SURVEYED)

- NOTES:
- LOCATION OF ALL SURVEYED UTILITIES IS TAKEN FROM TOPOGRAPHIC SURVEY 06\_220847\_01-28, CONDUCTED BY LSTC.
  - UTILITIES MAY EXIST WITHIN THE SITE BOUNDARY THAT ARE NOT SHOWN ON THIS PLAN.




SHEET 13 OF 17

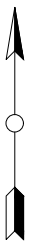

1	FG	DC	CC	2025-05-02	First Issue
ISSUE	DRAWN	CHKD	APPD	DATE	REVISION NOTES
PURPOSE				COORDINATES	
PERMITTING				OSGB 1936	
SCALE			DATUM		
1:2,000			@ A1		
LAYOUT DWG			T-LAYOUT NO.		
N/A			N/A		
PROJECT TITLE					
STEEPLE RENEWABLES PROJECT					
EN010163					
DRAWING TITLE					
ES FIGURE 17.2					
UTILITIES PLAN					
RES DRAWING NUMBER					REV
04954-RES-UTI-DR-EN-001					1
THIS DRAWING IS THE PROPERTY OF RENEWABLE ENERGY SYSTEMS LIMITED AND NO REPRODUCTION MAY BE MADE IN WHOLE OR IN PART WITHOUT PERMISSION					
<div><div></div><div><div>BEAUFORT COURT, EGG FARM LANE, KINGS LANGLEY, HERTS WD4 8LR, UK TEL: +44 (0) 1923 295200 WWW.RES-GROUP.COM</div></div></div>					



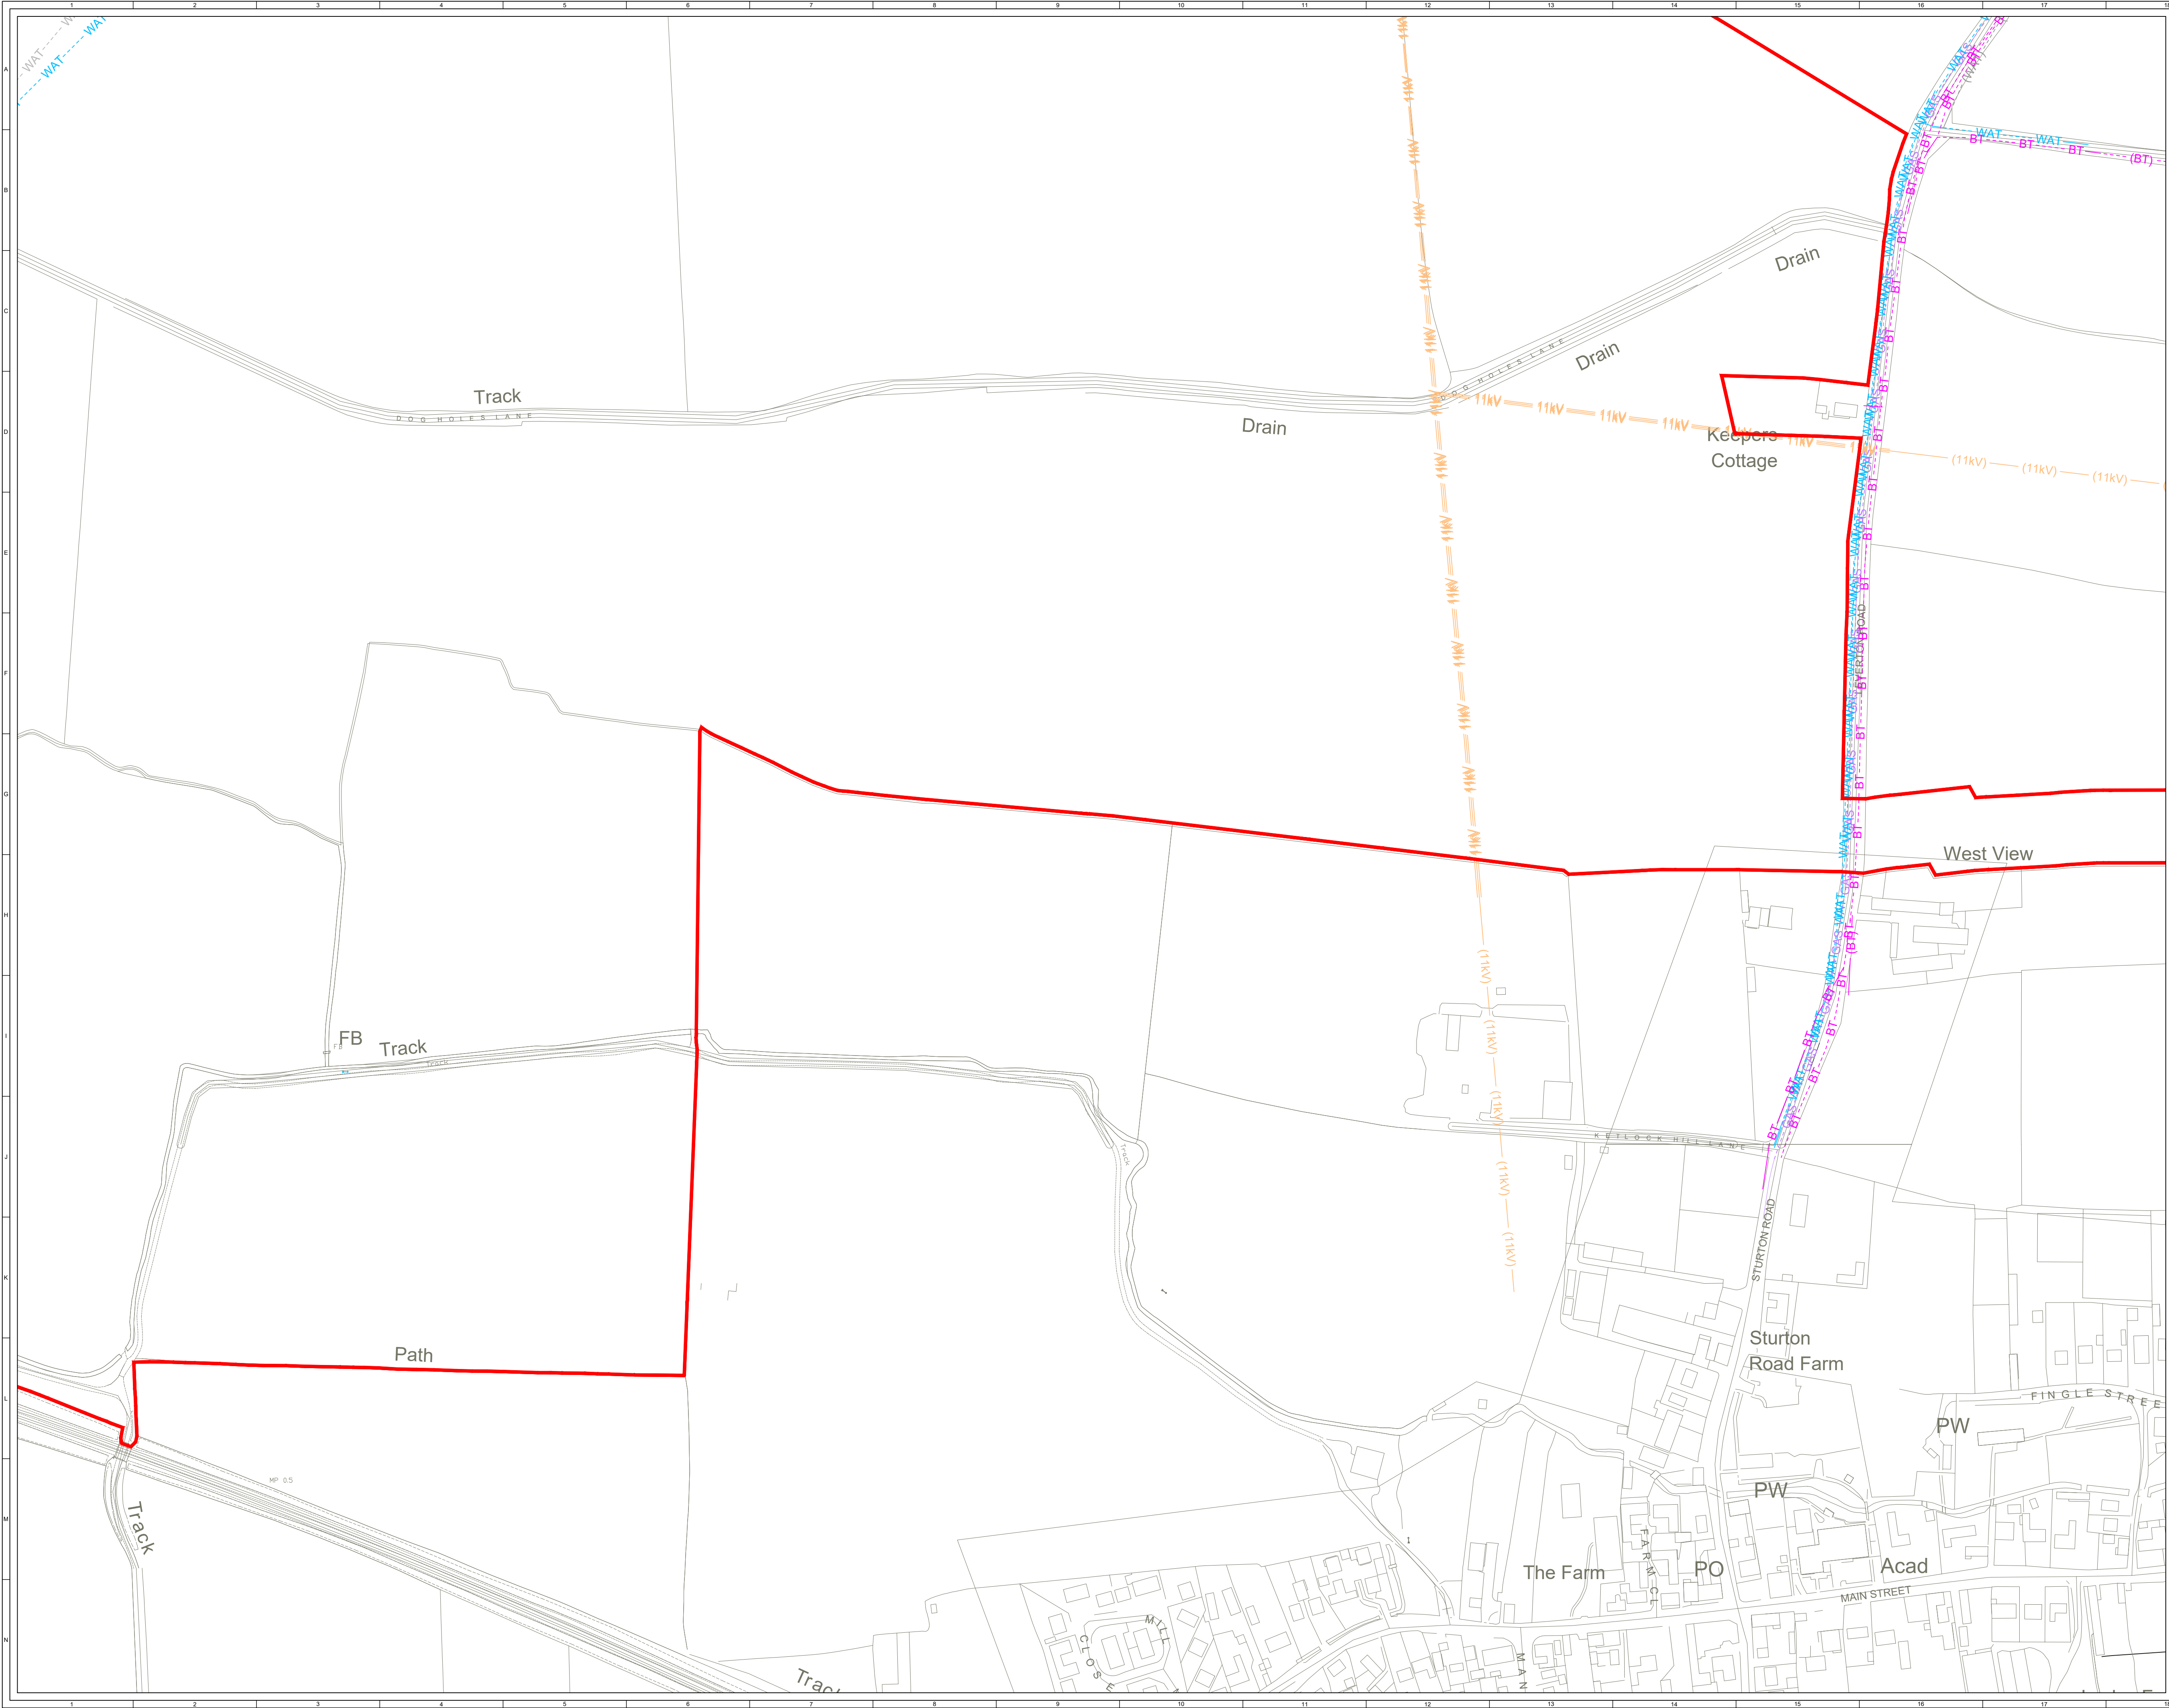

© CROWN COPYRIGHT. ALL RIGHTS RESERVED.  
2025 LICENCE NUMBER 0100031673.

- KEY:
- ORDER LIMITS
- EXISTING UTILITIES - BURIED
- MP MAINS GAS (CADENT GAS RECORDS)
  - MP MAINS GAS (SURVEYED)
  - FUEL PIPELINE (EXOLUM RECORDS)
  - FUEL PIPELINE (SURVEYED)
  - FIBER (NATIONAL GRID ELECTRIC RECORDS)
  - LV (NATIONAL GRID ELECTRIC RECORDS)
  - LV (SURVEYED)
  - HV 11kV (NATIONAL GRID ELECTRIC RECORDS)
  - HV 11kV (SURVEYED)
  - HV 132kV (NATIONAL GRID ELECTRIC RECORDS)
  - HV 400kV (NATIONAL GRID ELECTRIC RECORDS)
  - FOUL WATER (SEVERN TRENT RECORDS)
  - FOUL WATER (SURVEYED)
  - FOUL RISING MAIN (SEVERN TRENT RECORDS)
  - FOUL RISING MAIN (SURVEYED)
  - SURFACE WATER (SEVERN TRENT RECORDS)
  - WATER MAINS (ANGLIAN WATER RECORD)
  - WATER MAINS (SURVEYED)
  - DECOMMISSIONED WATER MAINS (ANGLIAN WATER RECORDS)
  - DECOMMISSIONED WATER MAINS (SURVEYED)
  - TELECOM (OPENREACH RECORDS)
  - TELECOM (SURVEYED)
  - UNKNOWN UTILITY
- EXISTING UTILITIES - OVERHEAD
- LV (NATIONAL GRID ELECTRIC RECORDS)
  - LV (SURVEYED)
  - HV 11kV (NATIONAL GRID ELECTRIC RECORDS)
  - HV 11kV (SURVEYED)
  - HV 132kV (WPD RECORDS)
  - HV 132kV (SURVEYED)
  - HV 400kV (NATIONAL GRID ELECTRIC RECORDS)
  - HV 400kV (SURVEYED)
  - TELECOM (OPENREACH RECORDS)
  - TELECOM (SURVEYED)

- NOTES:
- LOCATION OF ALL SURVEYED UTILITIES IS TAKEN FROM TOPOGRAPHIC SURVEY 06\_220847\_01-28, CONDUCTED BY LSTC.
  - UTILITIES MAY EXIST WITHIN THE SITE BOUNDARY THAT ARE NOT SHOWN ON THIS PLAN.



SHEET 14 OF 17




1	FG	DC	CC	2025-05-02	First Issue	
ISSUE	DRAWN	CHKD	APPD	DATE	REVISION NOTES	
PURPOSE		COORDINATES				
PERMITTING		OSGB 1936				
SCALE		1:2,000	@ A1	DATUM		
LAYOUT DWG		N/A	T-LAYOUT NO.			
		N/A	N/A			
PROJECT TITLE						
STEEPLE RENEWABLES PROJECT						
EN010163						
DRAWING TITLE						
ES FIGURE 17.2						
UTILITIES PLAN						
RES DRAWING NUMBER						REV
04954-RES-UTI-DR-EN-001						1
THIS DRAWING IS THE PROPERTY OF RENEWABLE ENERGY SYSTEMS LIMITED AND NO REPRODUCTION MAY BE MADE IN WHOLE OR IN PART WITHOUT PERMISSION.						



BEAUFORT COURT,  
EGG FARM LANE,  
KINGS LANGLEY,  
HERTS WD4 8LR, UK  
TEL: +44 (0) 1923 295200  
WWW.RES-GROUP.COM



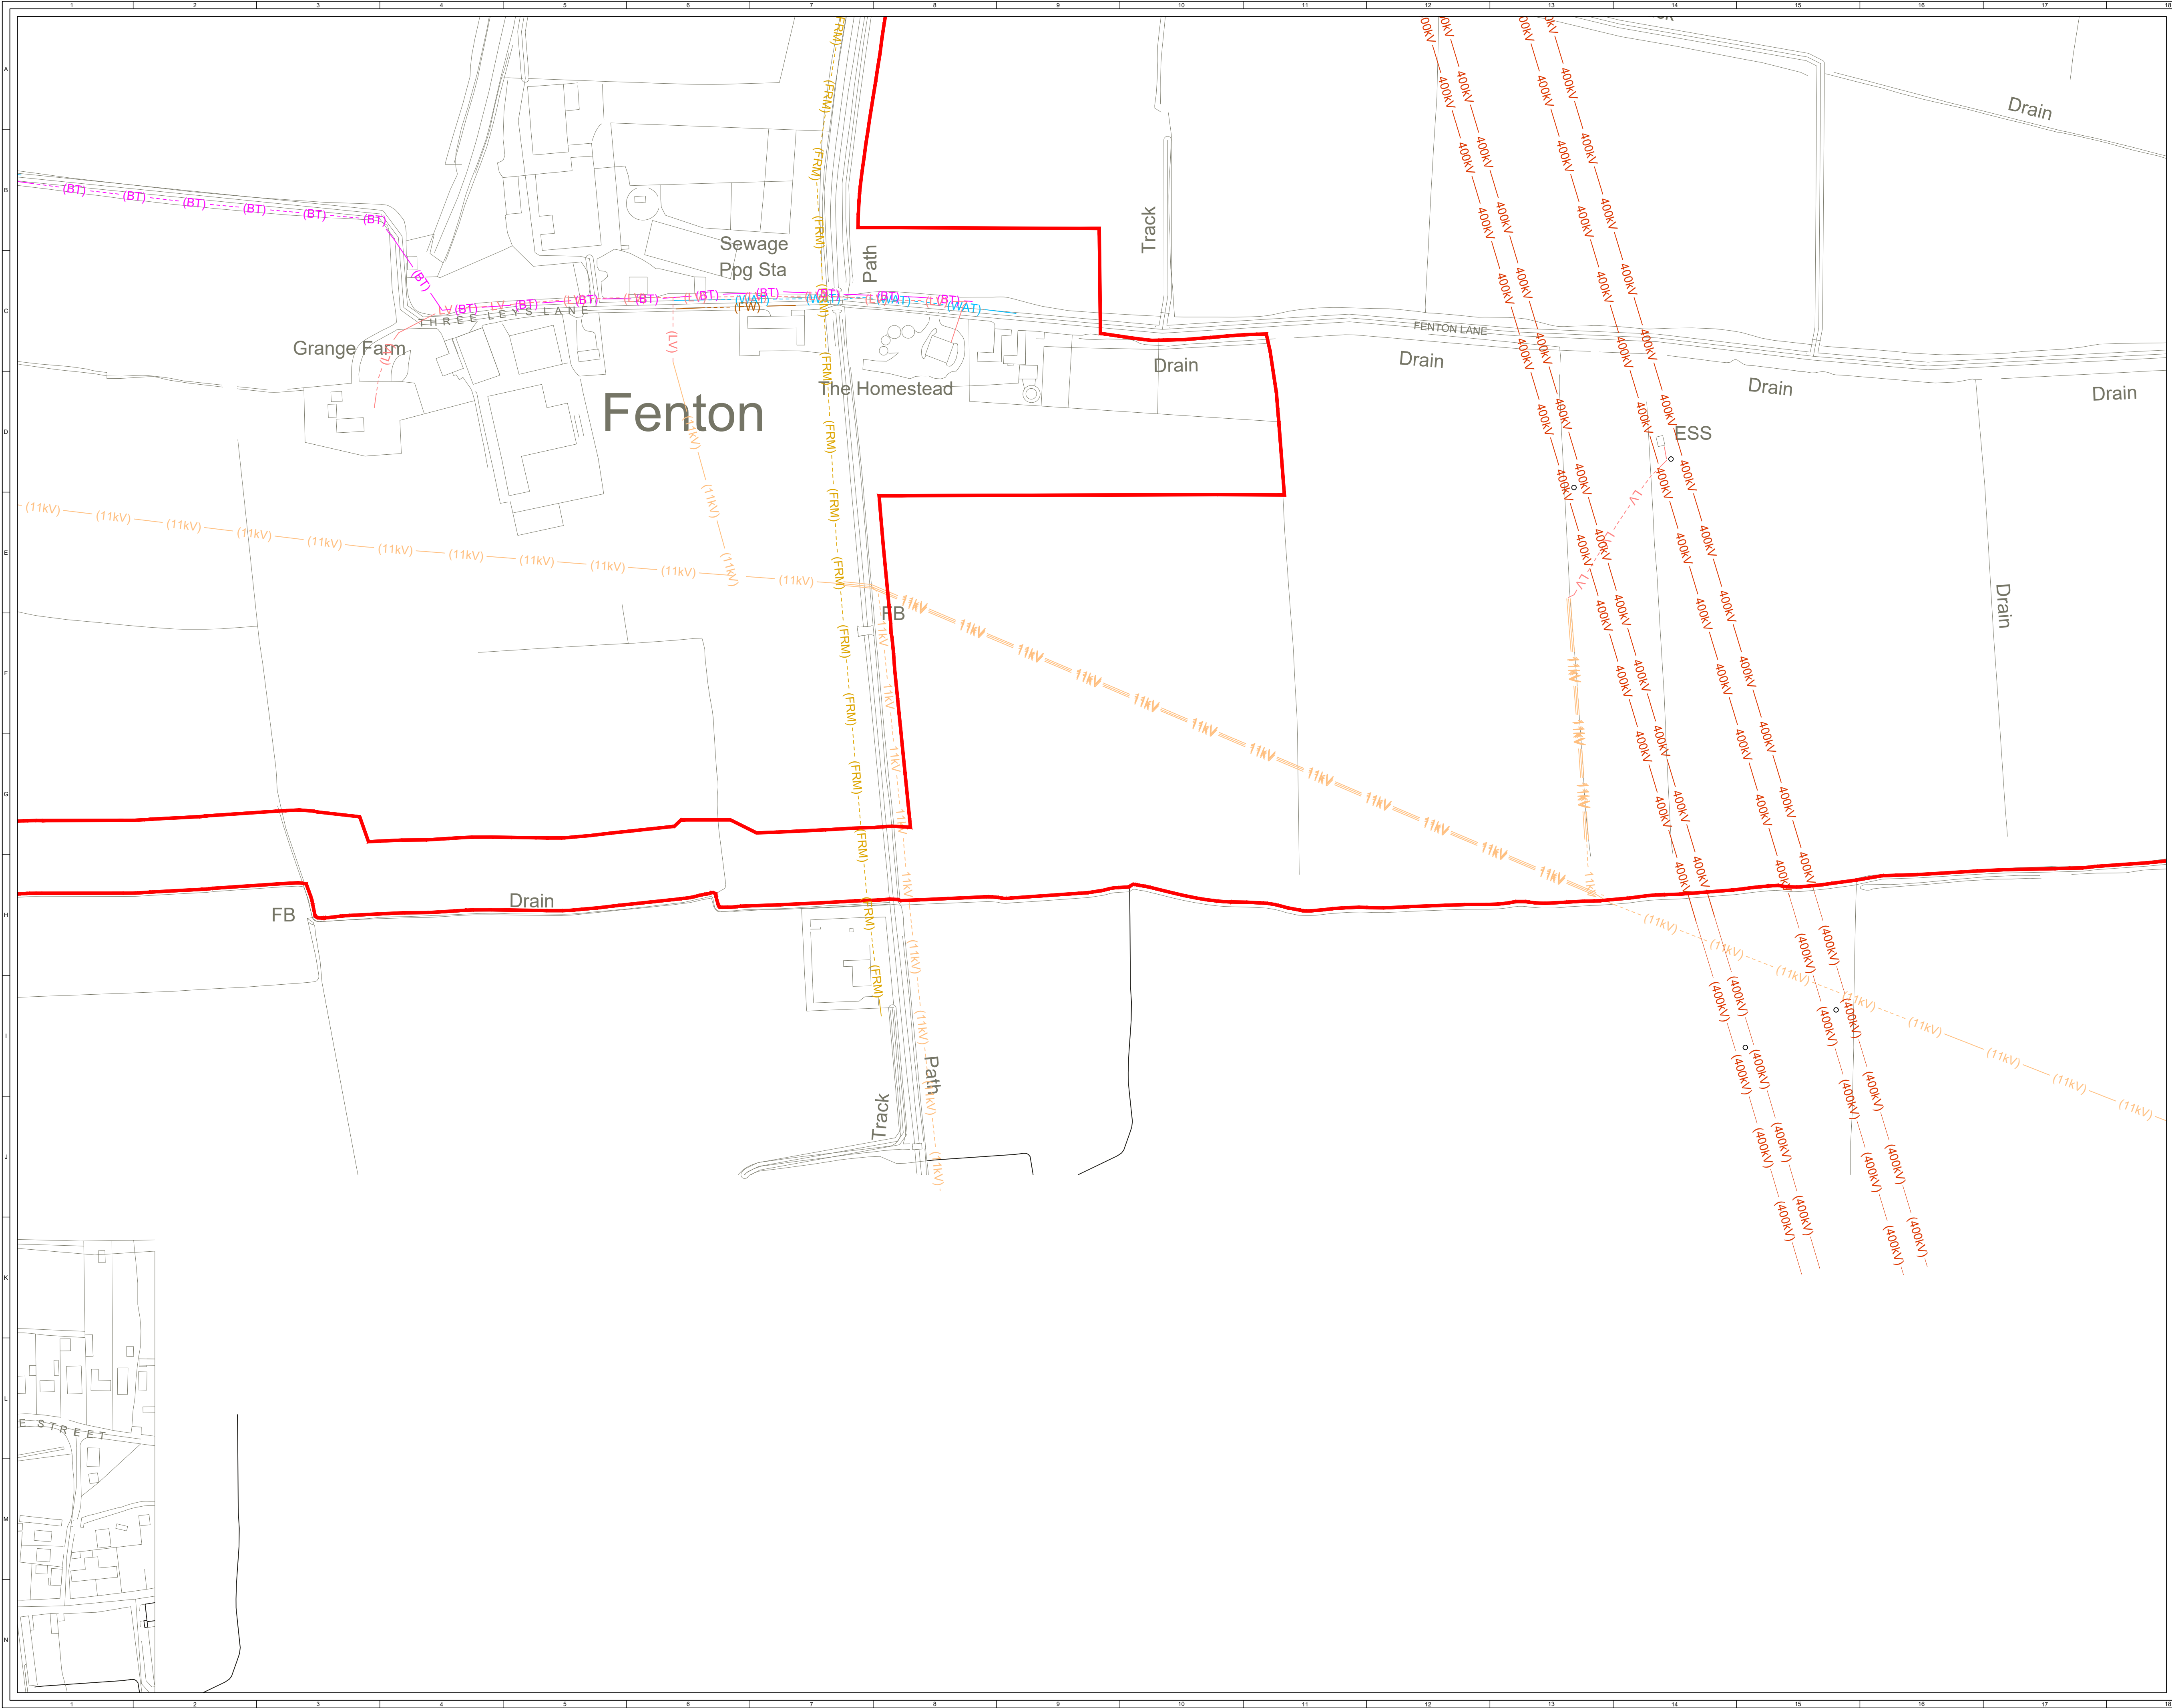

© CROWN COPYRIGHT. ALL RIGHTS RESERVED.  
2025 LICENCE NUMBER 0100031673.

- KEY:
- ORDER LIMITS
- EXISTING UTILITIES - BURIED
- (GAS) MP MAINS GAS (CADENT GAS RECORDS)
  - (GAS) MP MAINS GAS (SURVEYED)
  - (OIL) FUEL PIPELINE (EXOLUM RECORDS)
  - (OIL) FUEL PIPELINE (SURVEYED)
  - (FBR) FIBER (NATIONAL GRID ELECTRIC RECORDS)
  - (LV) LV (NATIONAL GRID ELECTRIC RECORDS)
  - (LV) LV (SURVEYED)
  - (11kV) HV 11kV (NATIONAL GRID ELECTRIC RECORDS)
  - (11kV) HV 11kV (SURVEYED)
  - (132kV) HV 132kV (NATIONAL GRID ELECTRIC RECORDS)
  - (400kV) HV 400kV (NATIONAL GRID ELECTRIC RECORDS)
  - (FW) FOUL WATER (SEVERN TRENT RECORDS)
  - (FW) FOUL WATER (SURVEYED)
  - (FRM) FOUL RISING MAIN (SEVERN TRENT RECORDS)
  - (FRM) FOUL RISING MAIN (SURVEYED)
  - (SW) SURFACE WATER (SEVERN TRENT RECORDS)
  - (WAT) WATER MAINS (ANGLIAN WATER RECORD)
  - (WAT) WATER MAINS (SURVEYED)
  - (WAT) DECOMMISSIONED WATER MAINS (ANGLIAN WATER RECORDS)
  - (WAT) DECOMMISSIONED WATER MAINS (SURVEYED)
  - (BT) TELECOM (OPENREACH RECORDS)
  - (BT) TELECOM (SURVEYED)
  - UTI UNKNOWN UTILITY
- EXISTING UTILITIES - OVERHEAD
- (LV) LV (NATIONAL GRID ELECTRIC RECORDS)
  - (LV) LV (SURVEYED)
  - (11kV) HV 11kV (NATIONAL GRID ELECTRIC RECORDS)
  - (11kV) HV 11kV (SURVEYED)
  - (132kV) HV 132kV (WPD RECORDS)
  - (132kV) HV 132kV (SURVEYED)
  - (400kV) HV 400kV (NATIONAL GRID ELECTRIC RECORDS)
  - (400kV) HV 400kV (SURVEYED)
  - (BT) TELECOM (OPENREACH RECORDS)
  - (BT) TELECOM (SURVEYED)

- NOTES:
- LOCATION OF ALL SURVEYED UTILITIES IS TAKEN FROM TOPOGRAPHIC SURVEY 06\_220847\_01-28, CONDUCTED BY LSTC.
  - UTILITIES MAY EXIST WITHIN THE SITE BOUNDARY THAT ARE NOT SHOWN ON THIS PLAN.



SHEET 15 OF 17



1	FG	DC	CC	2025-05-02	First Issue
ISSUE	DRAWN	CHKD	APPD	DATE	REVISION NOTES
PURPOSE					COORDINATES
PERMITTING					OSGB 1936
SCALE				DATUM	N/A
1:2,000 @ A1				N/A	
LAYOUT DWG					T-LAYOUT NO.
N/A					N/A
PROJECT TITLE					
STEEPLE RENEWABLES PROJECT EN010163					
DRAWING TITLE					
ES FIGURE 17.2 UTILITIES PLAN					
RES DRAWING NUMBER					REV
04954-RES-UTI-DR-EN-001					1
THIS DRAWING IS THE PROPERTY OF RENEWABLE ENERGY SYSTEMS LIMITED AND NO REPRODUCTION MAY BE MADE IN WHOLE OR IN PART WITHOUT PERMISSION					



BEAUFORT COURT,  
EGG FARM LANE,  
KINGS LANGLEY,  
HERTS WD4 8LR, UK  
TEL: +44 (0) 1923 295000  
WWW.RES-GROUP.COM







