

© CROWN COPYRIGHT, ALL RIGHTS RESERVED.  
2025 LICENCE NUMBER 0100031673.

**KEY:**

- ORDER LIMITS (OUTSIDE OF LINE DENOTES BOUNDARY)
- EXISTING ACCESS TRACK TO BE UPGRADED WHERE REQUIRED
- ACCESS TRACK
- EXISTING WATERCOURSE CROSSING TO BE UPGRADED WHERE REQUIRED
- VEHICULAR WATERCOURSE CROSSING
- PEDESTRIAN WATERCOURSE CROSSING
- SOLAR PV ARRAY
- INVERTER / TRANSFORMER STATION AREA
- HARDSTAND
- SUBSTATION COMPOUND
- BESS COMPOUND
- ATTENUATION BASIN
- SWALE
- CABLE CORRIDOR (50m WIDE)
- CABLE CORRIDOR AND/OR SOLAR PV ARRAY
- PERIMETER FENCE LINE
- PERIMETER GATE
- TEMPORARY CONSTRUCTION COMPOUND
- EXISTING HEDGEROW GAP / WATERCOURSE USED FOR PROJECT ACCESS
- PUBLIC RIGHT OF WAY (DEFINITIVE MAP)
- PROPOSED PERMISSIVE PATH
- BIODIVERSITY MITIGATION AREA
- SITE ENTRANCE VISIBILITY SPLAY


SITE LOCATION - NOT TO SCALE

0 25 50 100 150m


SCALE 1:2,500


SHEET 2 OF 7

ISSUE	DESIGN	DATE	REVISION NOTES
1	1	2025-09-02	Final Issue
PURPOSE		PERMITTING	OSGB 1936
SCALE	1:2,500	@ A0	DATUM
LAYOUT DWG	N/A	LAYOUT NO.	N/A
PROJECT TITLE			
STEEPLE RENEWABLES PROJECT			
EN010163			
DRAWING TITLE			
ES FIGURE 2.1			
INDICATIVE SITE LAYOUT			
RES DRAWING NUMBER			
04954-RES-LAY-DR-EN-002			

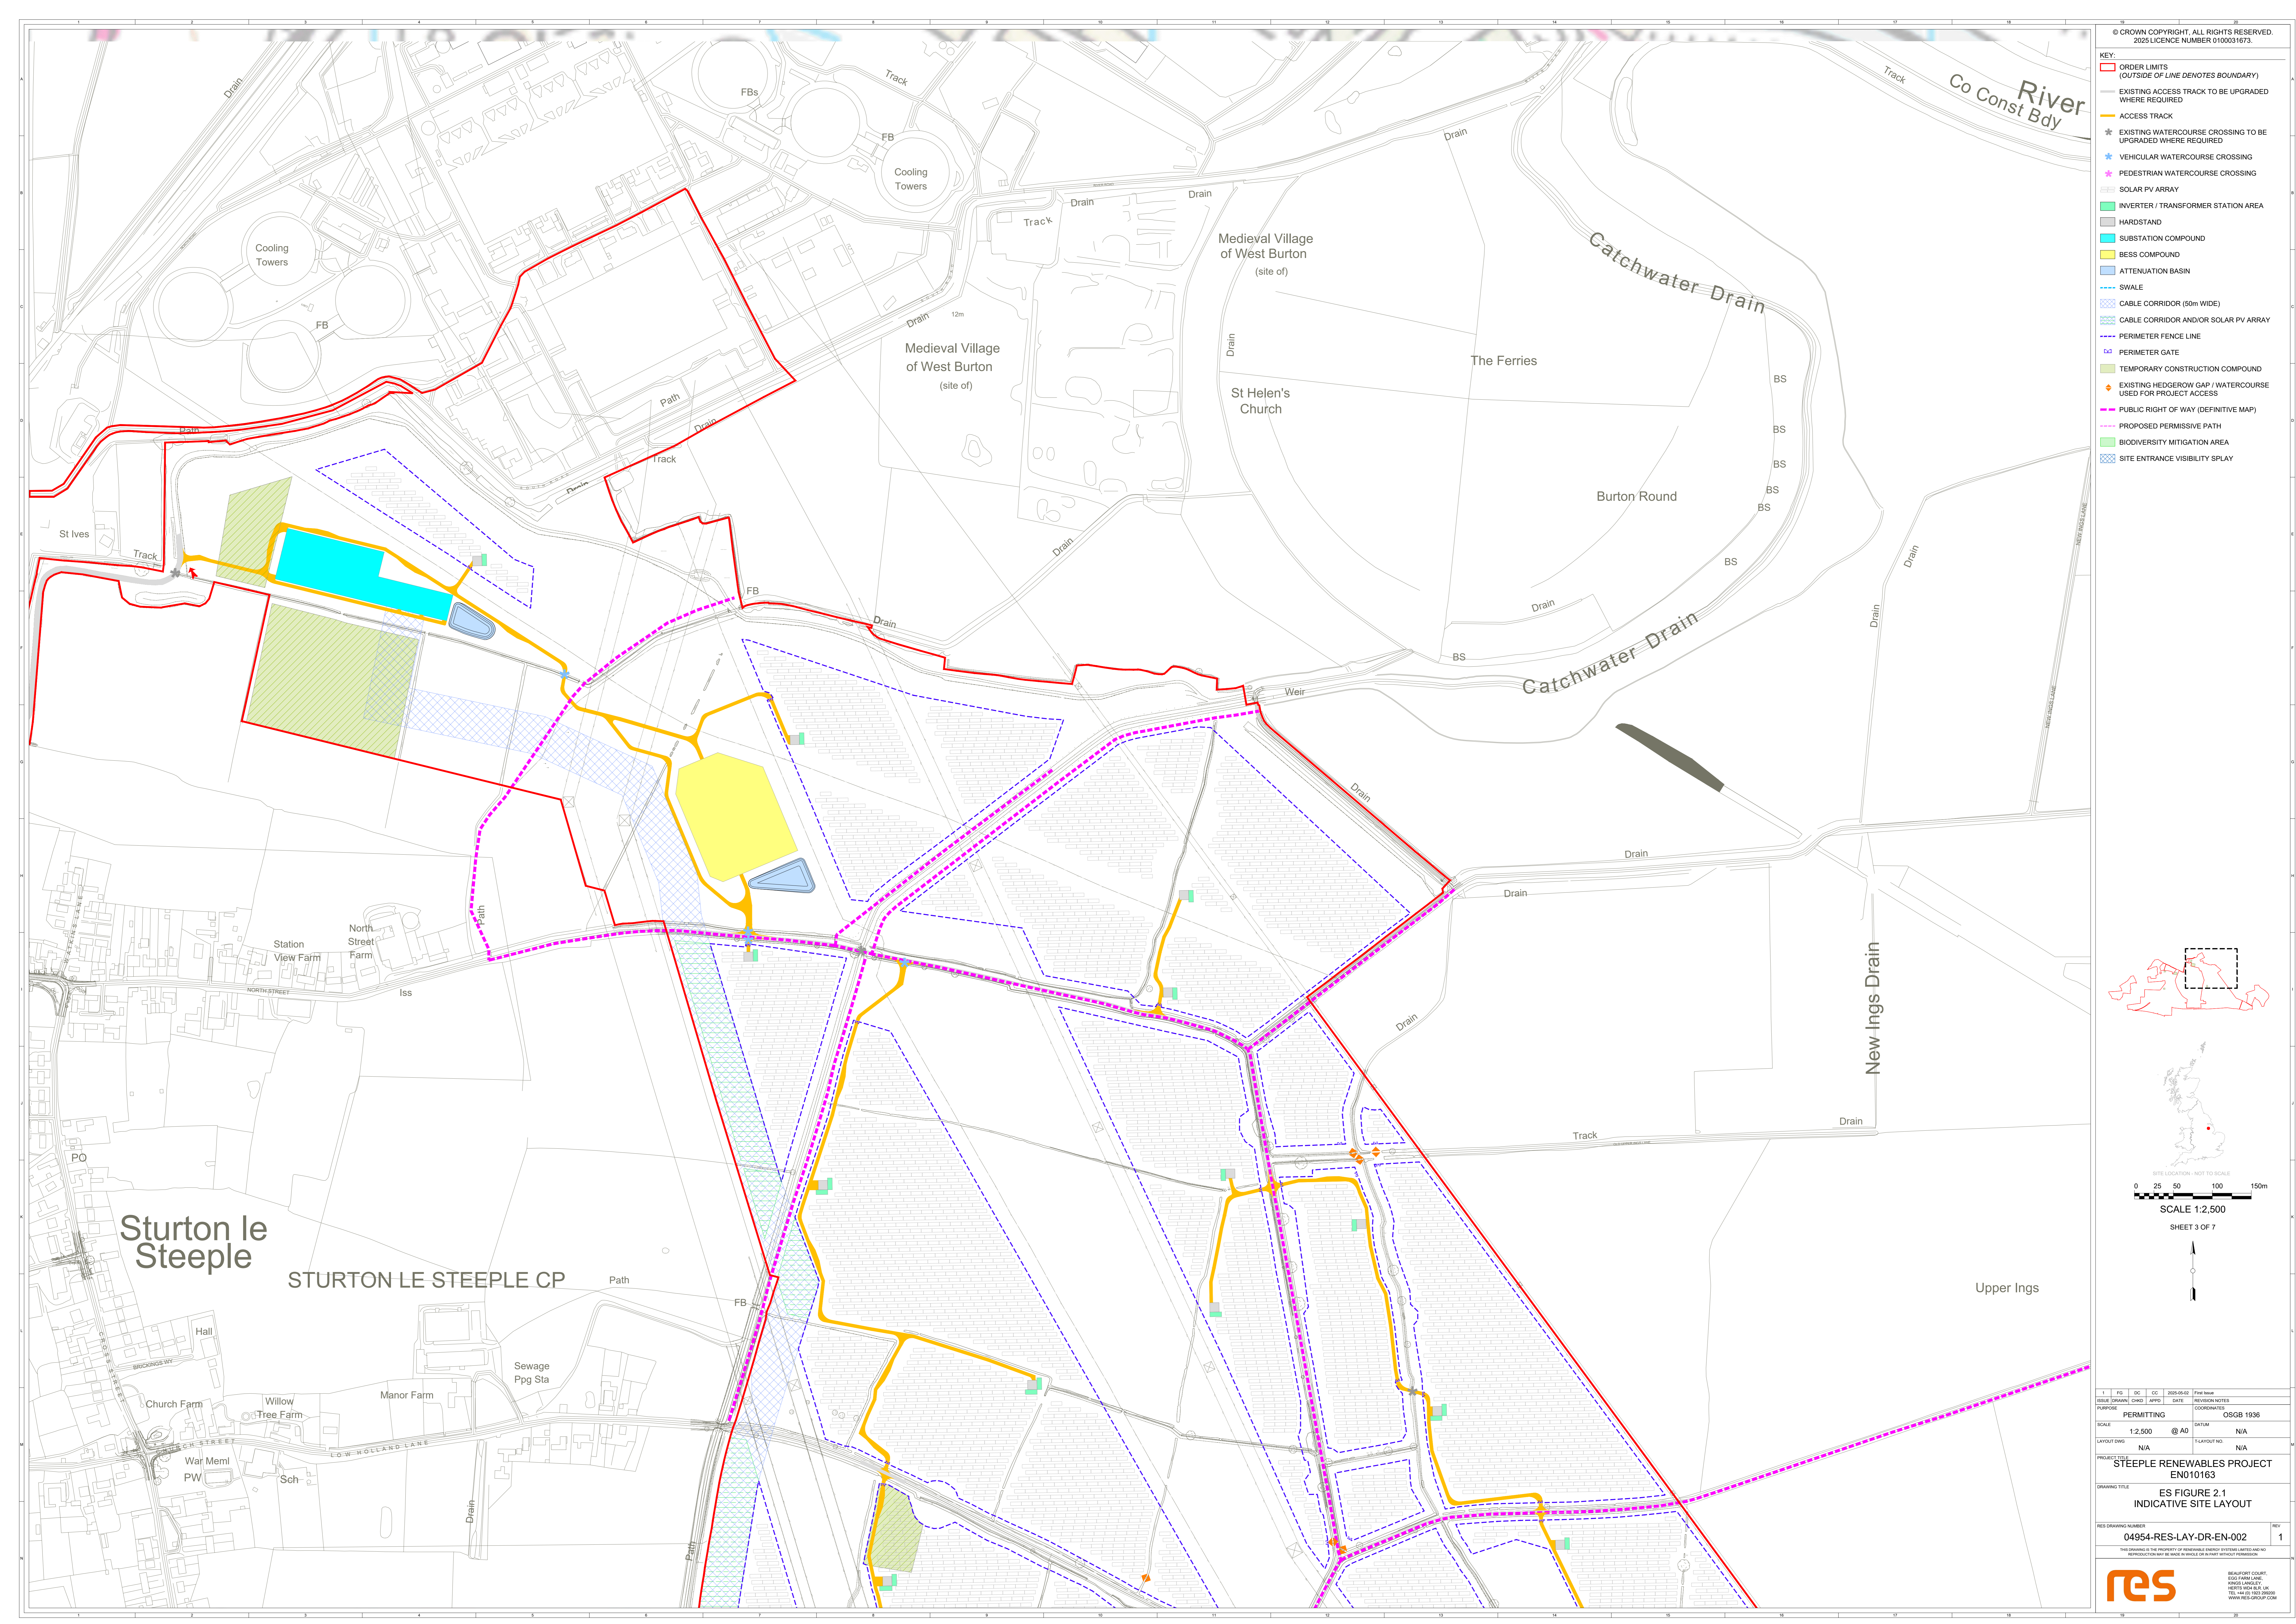



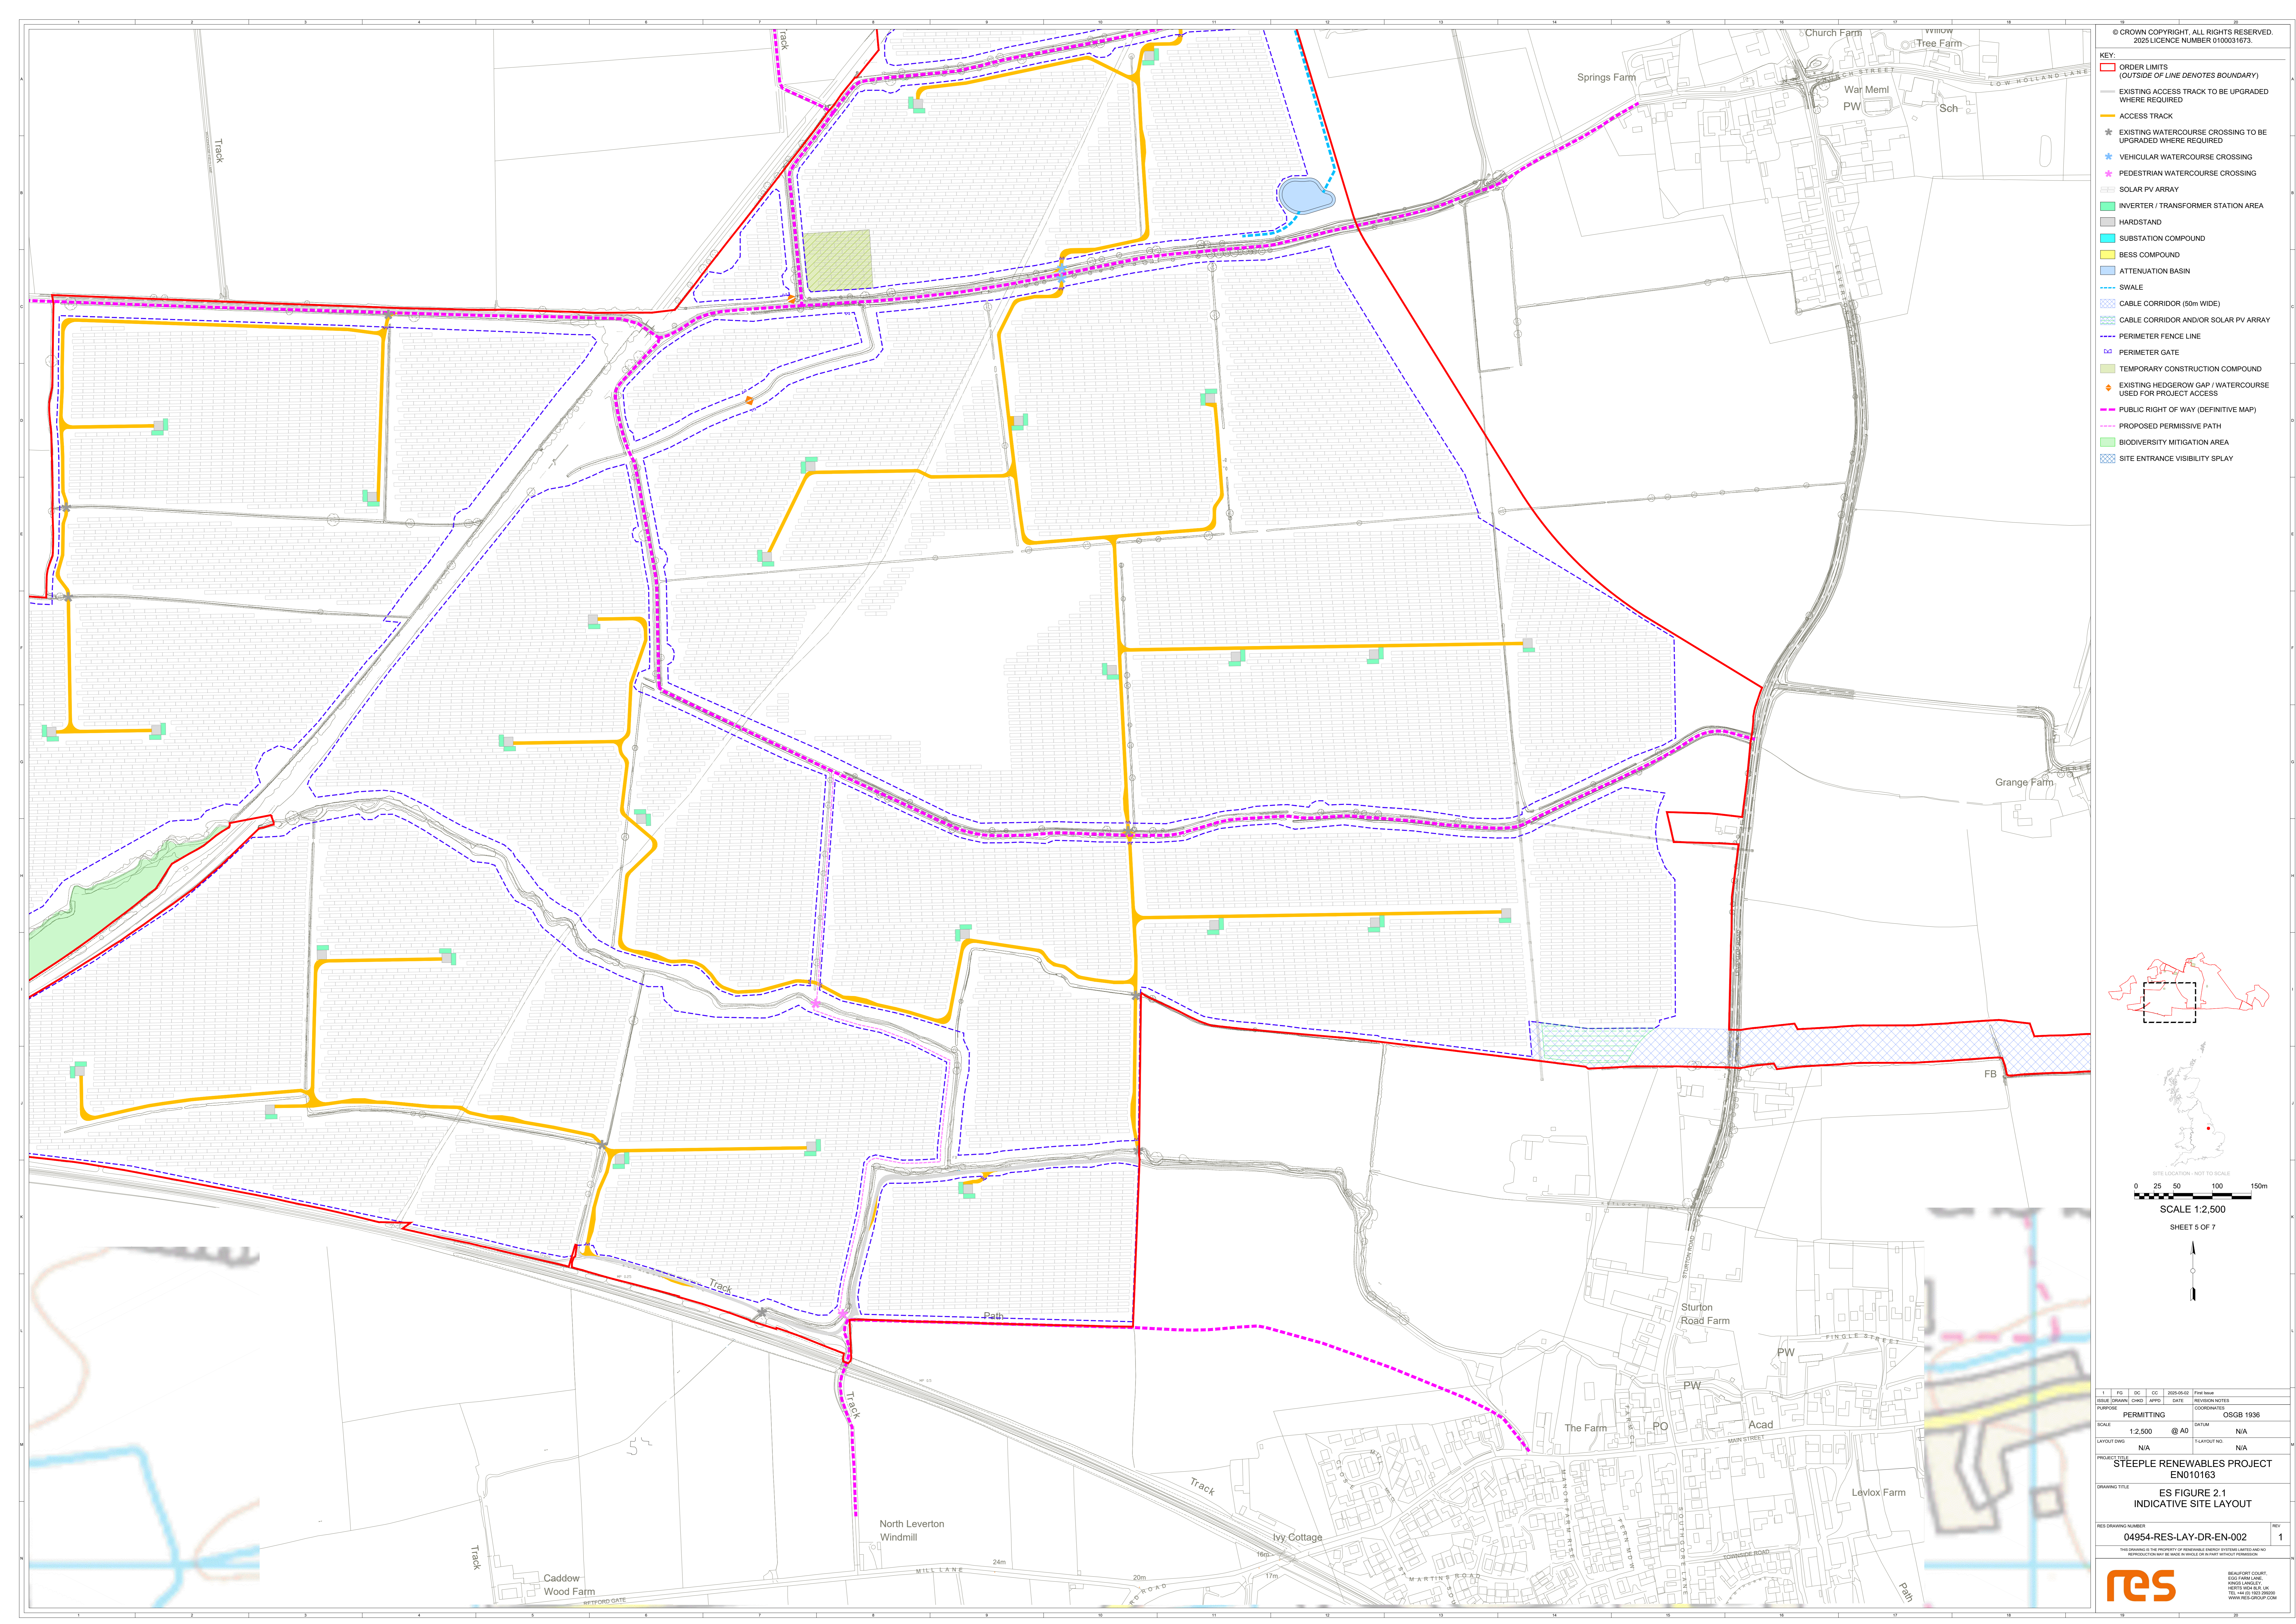

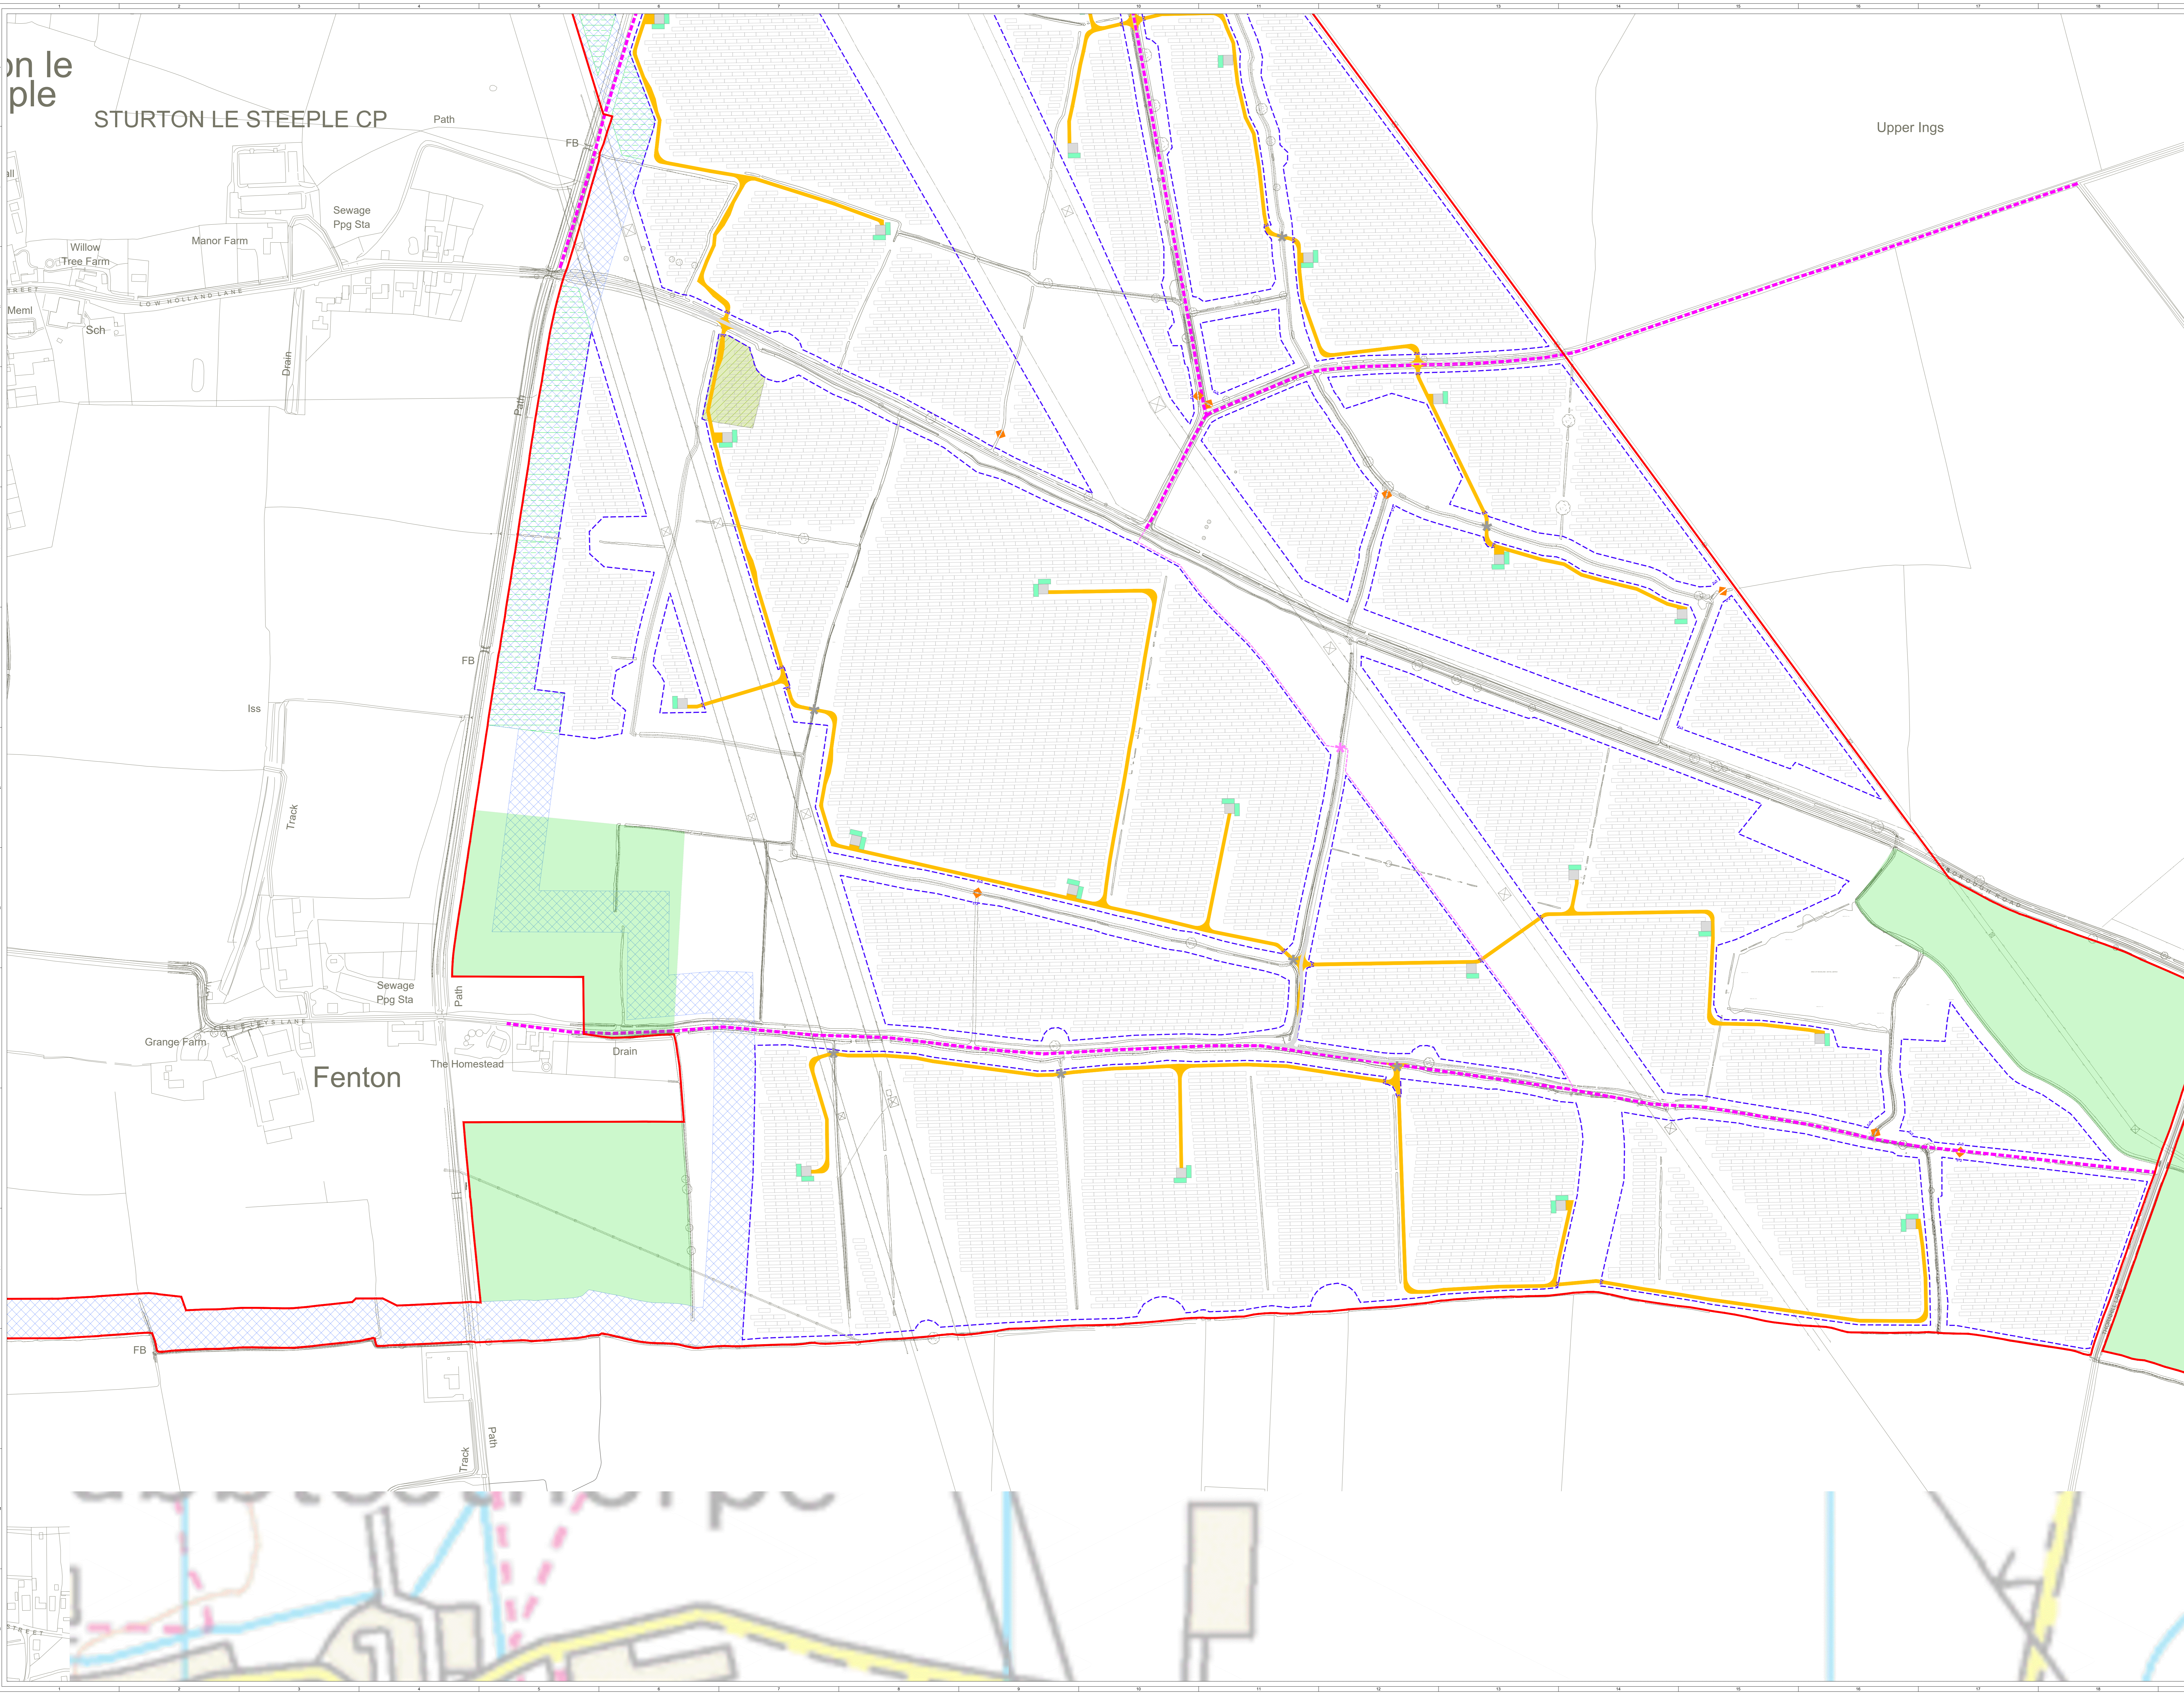

© CROWN COPYRIGHT, ALL RIGHTS RESERVED.  
2025 LICENCE NUMBER 0100031673.

**KEY:**

- ORDER LIMITS  
(OUTSIDE OF LINE DENOTES BOUNDARY)
- EXISTING ACCESS TRACK TO BE UPGRADED  
WHERE REQUIRED
- ACCESS TRACK
- EXISTING WATERCOURSE CROSSING TO BE  
UPGRADED WHERE REQUIRED
- VEHICULAR WATERCOURSE CROSSING
- PEDESTRIAN WATERCOURSE CROSSING
- SOLAR PV ARRAY
- INVERTER / TRANSFORMER STATION AREA
- HARDSTAND
- SUBSTATION COMPOUND
- BESS COMPOUND
- ATTENUATION BASIN
- SWALE
- CABLE CORRIDOR (50m WIDE)
- CABLE CORRIDOR AND/OR SOLAR PV ARRAY
- PERIMETER FENCE LINE
- PERIMETER GATE
- TEMPORARY CONSTRUCTION COMPOUND
- EXISTING HEDGEROW GAP / WATERCOURSE  
USED FOR PROJECT ACCESS
- PUBLIC RIGHT OF WAY (DEFINITIVE MAP)
- PROPOSED PERMISSIVE PATH
- BIODIVERSITY MITIGATION AREA
- SITE ENTRANCE VISIBILITY SPLAY


SITE LOCATION - NOT TO SCALE

0 25 50 100 150m



SCALE 1:2,500

SHEET 6 OF 7

1	FD	DC	DC	2025-09-02	Final Issue
ISSUE	ISSUING	CHG	APPROV	DATE	REVISION NOTES
PURPOSE	PERMITTING OSG8 1936				
SCALE	1:2,500	@ A0	DATUM		
LAYOUT DWG	N/A	LAYOUT NO.		N/A	
PROJECT TITLE					
STEEPLE RENEWABLES PROJECT					
EN010163					
DRAWING TITLE					
ES FIGURE 2.1					
INDICATIVE SITE LAYOUT					
RES DRAWING NUMBER					
04954-RES-LAY-DR-EN-002					
REV					
1					

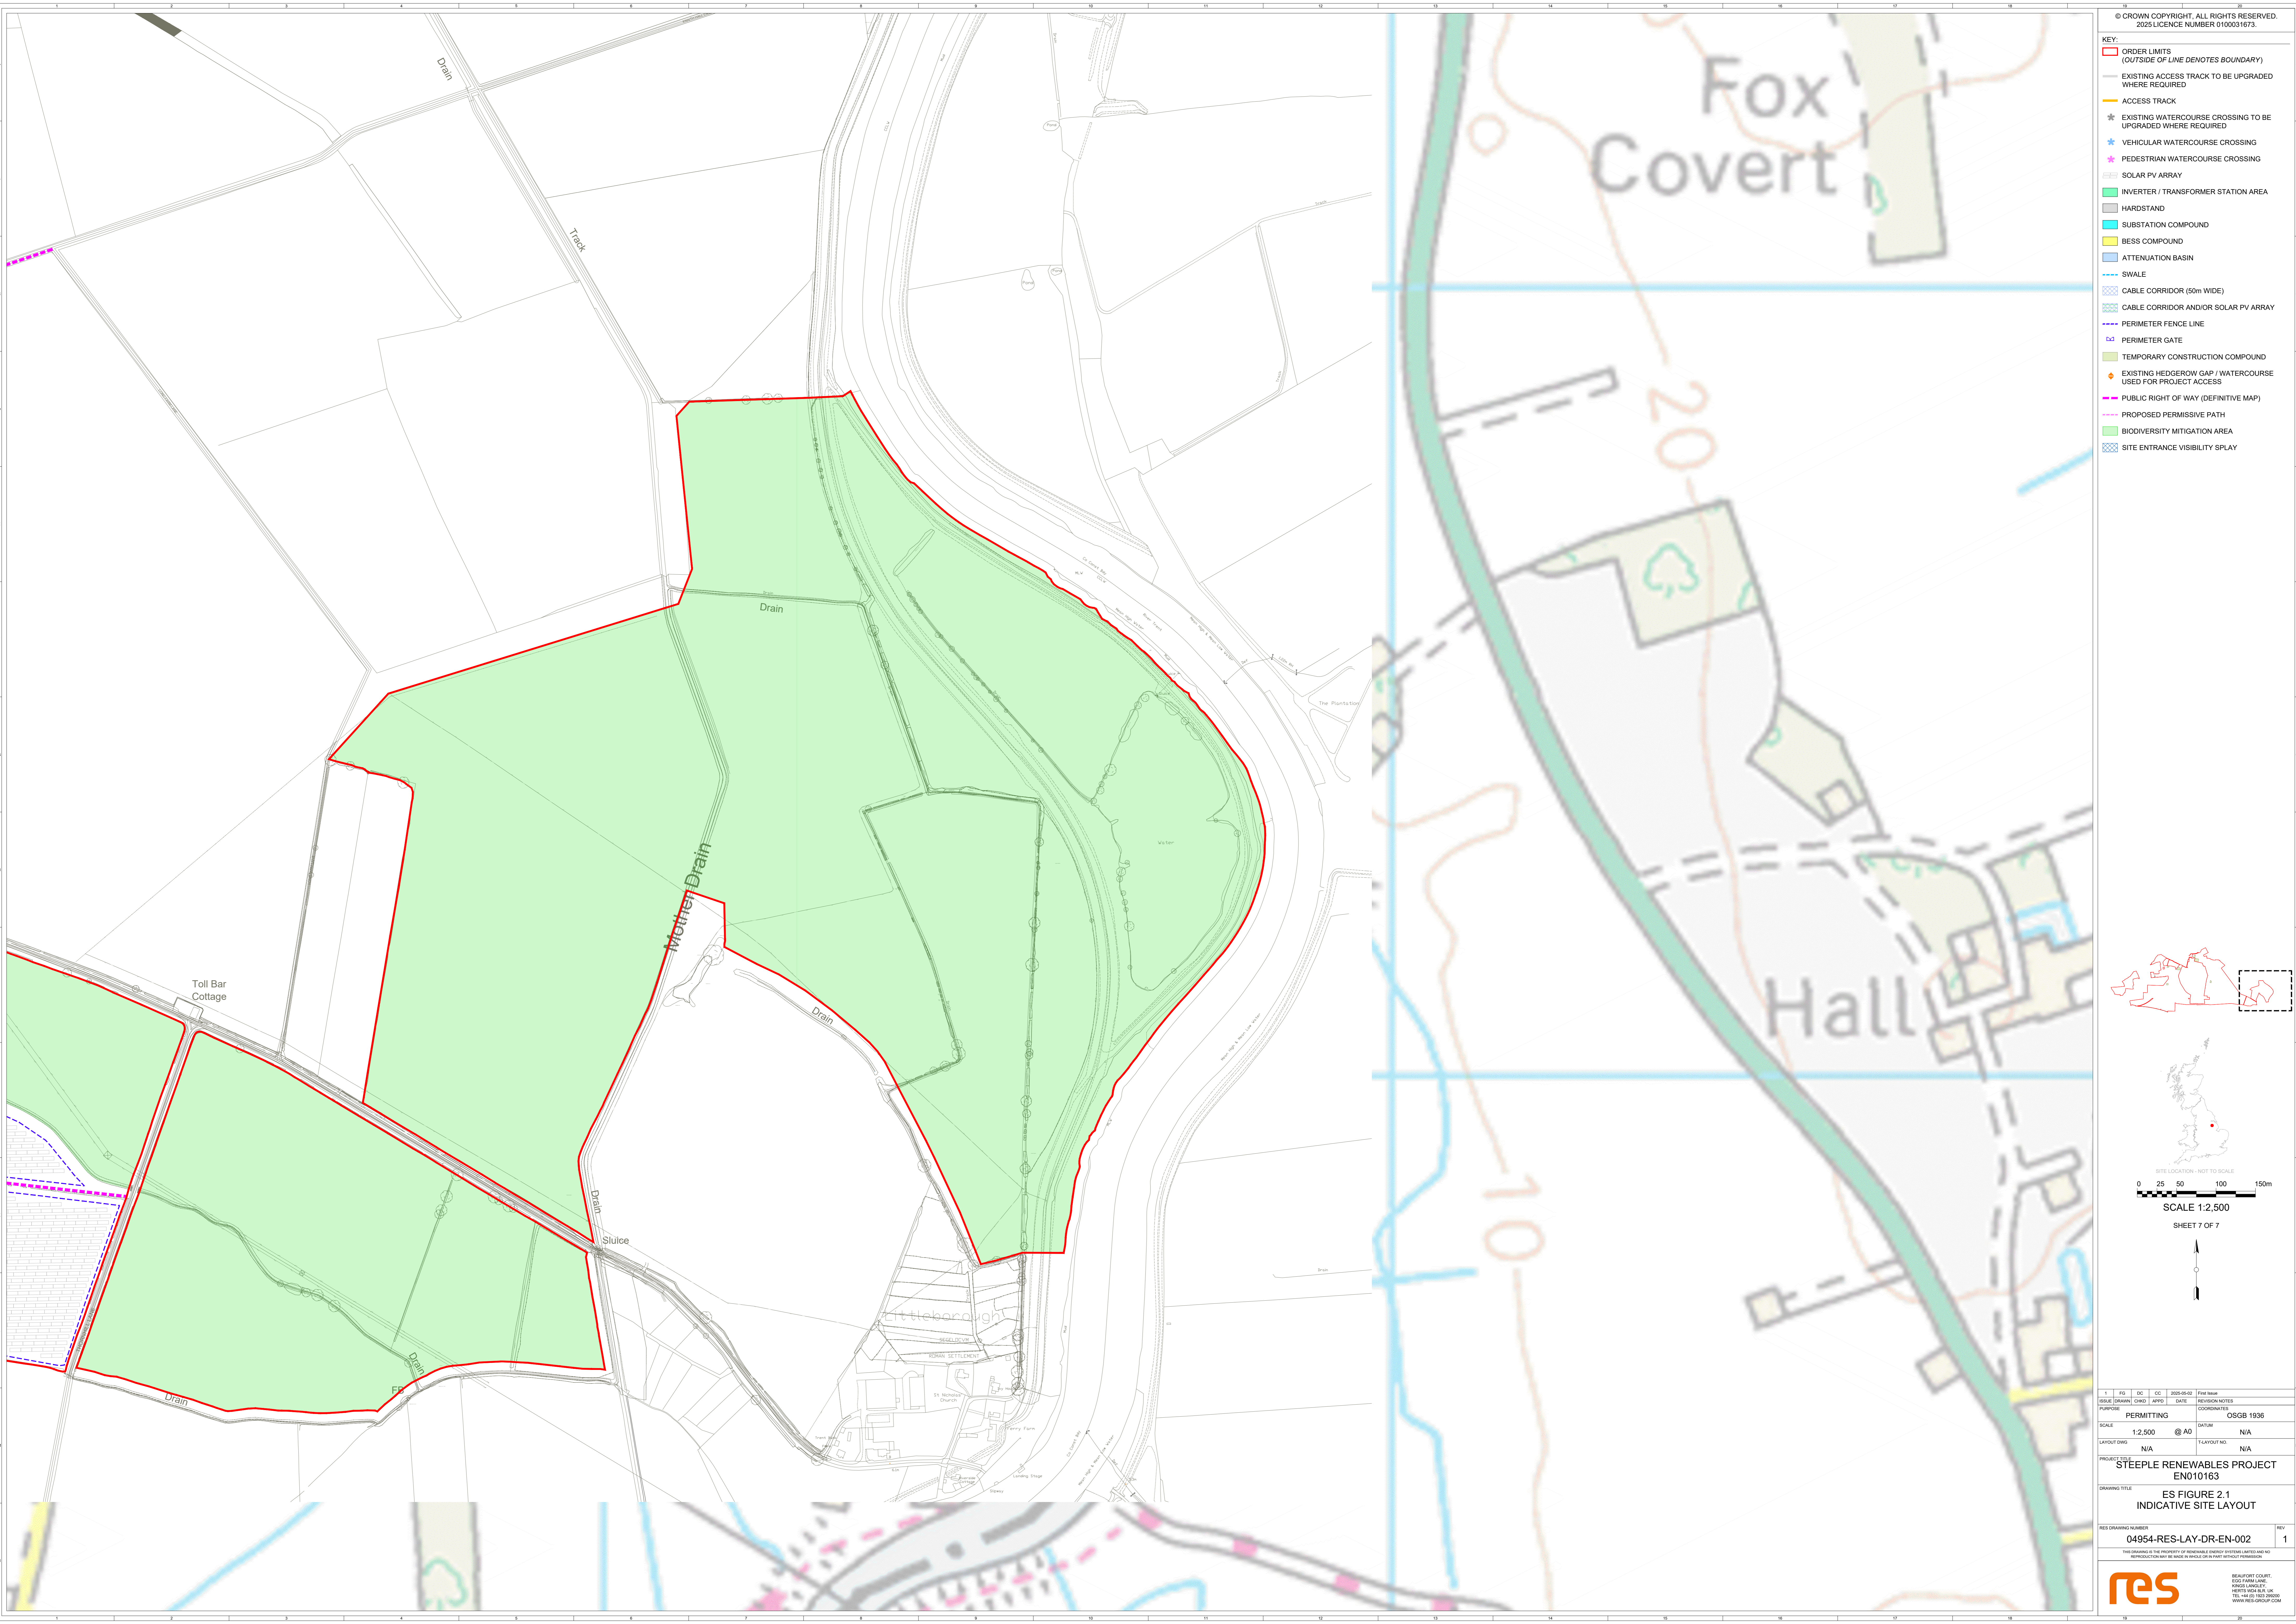

- KEY:
- ORDER LIMITS (OUTSIDE OF LINE DENOTES BOUNDARY)
  - EXISTING ACCESS TRACK TO BE UPGRADED WHERE REQUIRED
  - ACCESS TRACK
  - EXISTING WATERCOURSE CROSSING TO BE UPGRADED WHERE REQUIRED
  - VEHICULAR WATERCOURSE CROSSING
  - PEDESTRIAN WATERCOURSE CROSSING
  - SOLAR PV ARRAY
  - INVERTER / TRANSFORMER STATION AREA
  - HARDSTAND
  - SUBSTATION COMPOUND
  - BESS COMPOUND
  - ATTENUATION BASIN
  - SWALE
  - CABLE CORRIDOR (50m WIDE)
  - CABLE CORRIDOR AND/OR SOLAR PV ARRAY
  - PERIMETER FENCE LINE
  - PERIMETER GATE
  - TEMPORARY CONSTRUCTION COMPOUND
  - EXISTING HEDGEROW GAP / WATERCOURSE USED FOR PROJECT ACCESS
  - PUBLIC RIGHT OF WAY (DEFINITIVE MAP)
  - PROPOSED PERMISSIVE PATH
  - BIODIVERSITY MITIGATION AREA
  - SITE ENTRANCE VISIBILITY SPLAY

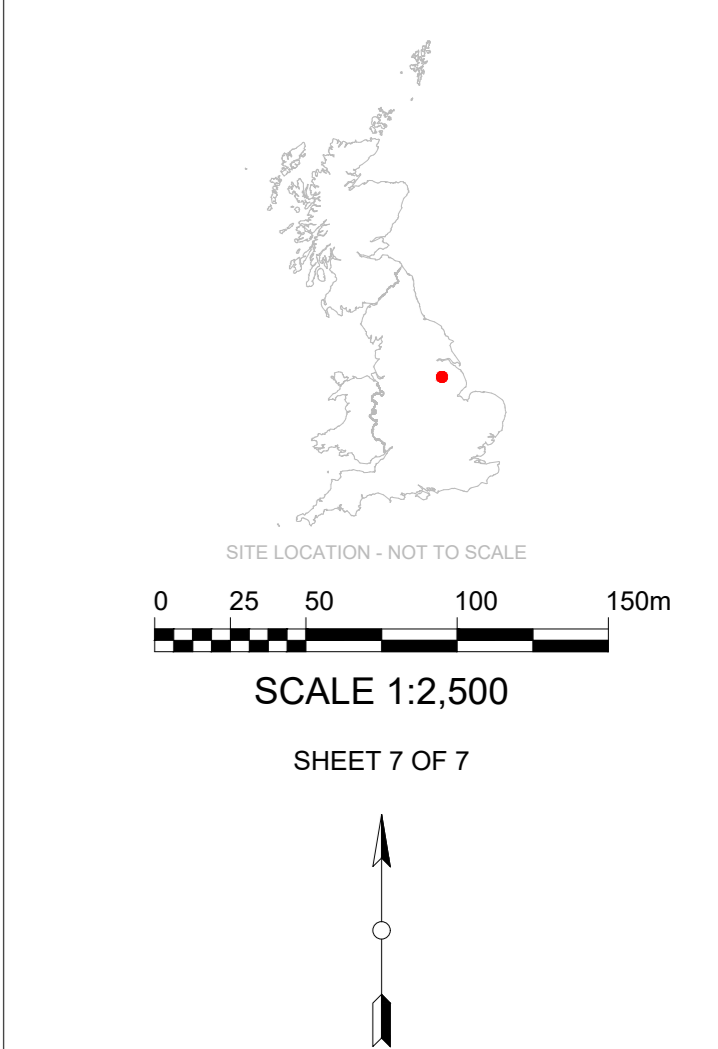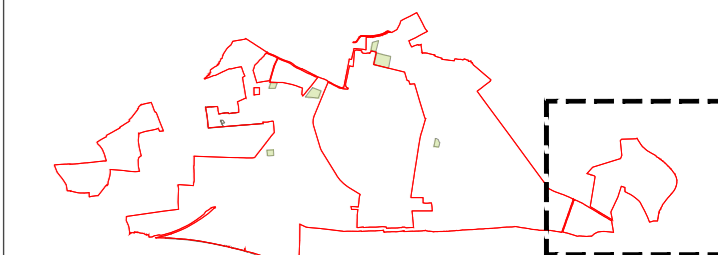

