

Connah's Quay Low Carbon Power

Environmental Statement Volume III
Figure 6-3: Proposals at Statutory Consultation
(October 2024)

Planning Inspectorate Reference: EN010166



Document Reference: EN010166/APP/6.3

Planning Act 2008 (as amended)

Infrastructure Planning (Applications: Prescribed Forms and Procedure) Regulations 2009 - Regulation 5(2)(a)

Revision 00

August 2025

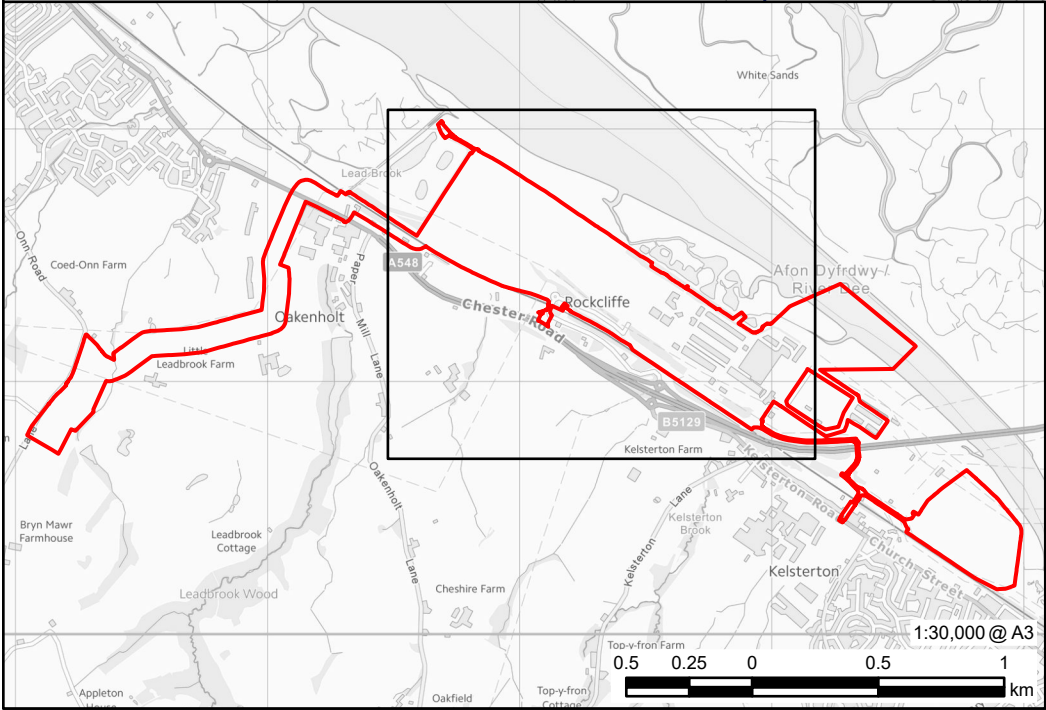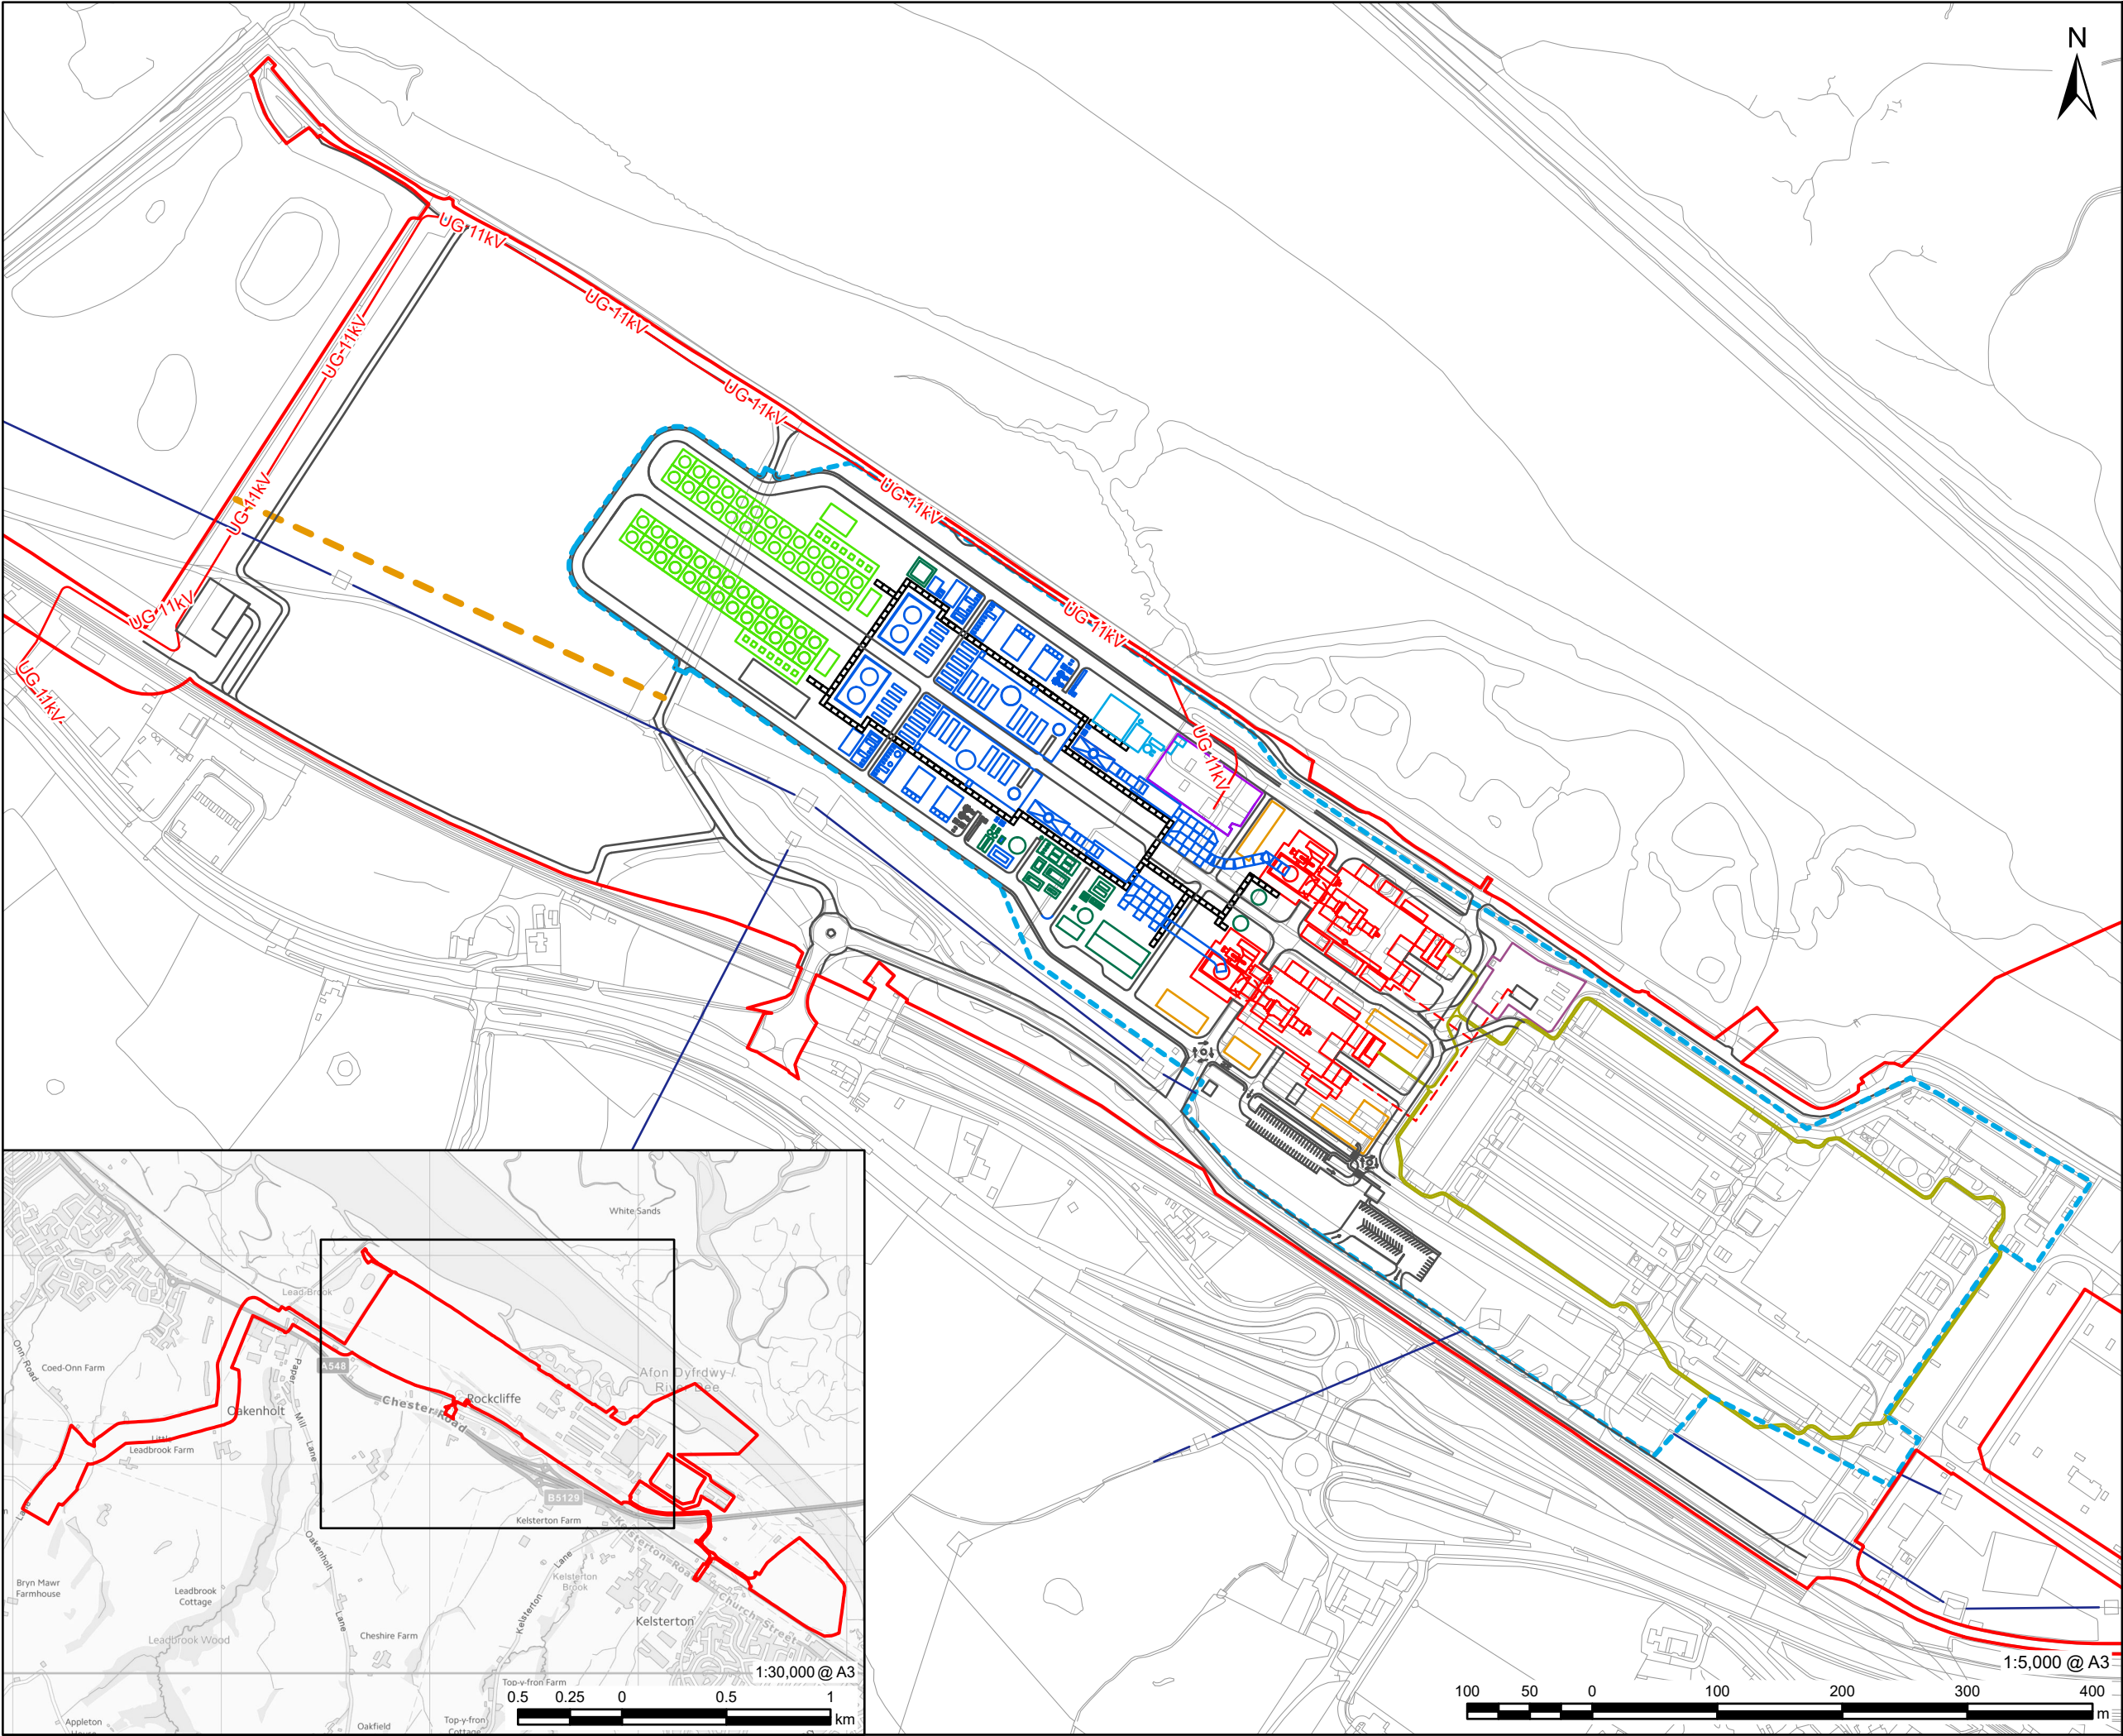

LEGEND	
	Indicative Site Boundary at Statutory Consultation (October 2024) (Excluding the Temporary AIL Work Areas)
	Operational Area
	Gas Supply Pipeline
	Overhead (OH) Cable Offset
	11kV Underground Cable
	400kV Cable Trench
	Electricity Transmission Line
	Existing Above-Ground Installation (AGI)
	Existing Gas Receiving Station
	Piperack
	Combined Cycle Gas Turbine (CCGT) and Heat Recovery Steam Generator (HRSG)
	Carbon Capture Plant (CCP)
	Cooling Tower
	Control, Admin, and Workshop Buildings
	CO2 Compression
	Storage and Balance of Plant (BOP)
	Hardstanding

NOTES
© Crown Copyright 2025. All rights reserved.
Ordnance Survey Licence AC0000808122.
Contains OS data © Crown copyright 2025.

ISSUE PURPOSE
Environmental Statement

DATE
July 2025

PROJECT NUMBER
60717119

FIGURE TITLE
Proposals at Statutory Consultation (October 2024)

FIGURE NUMBER
Figure 6-3