
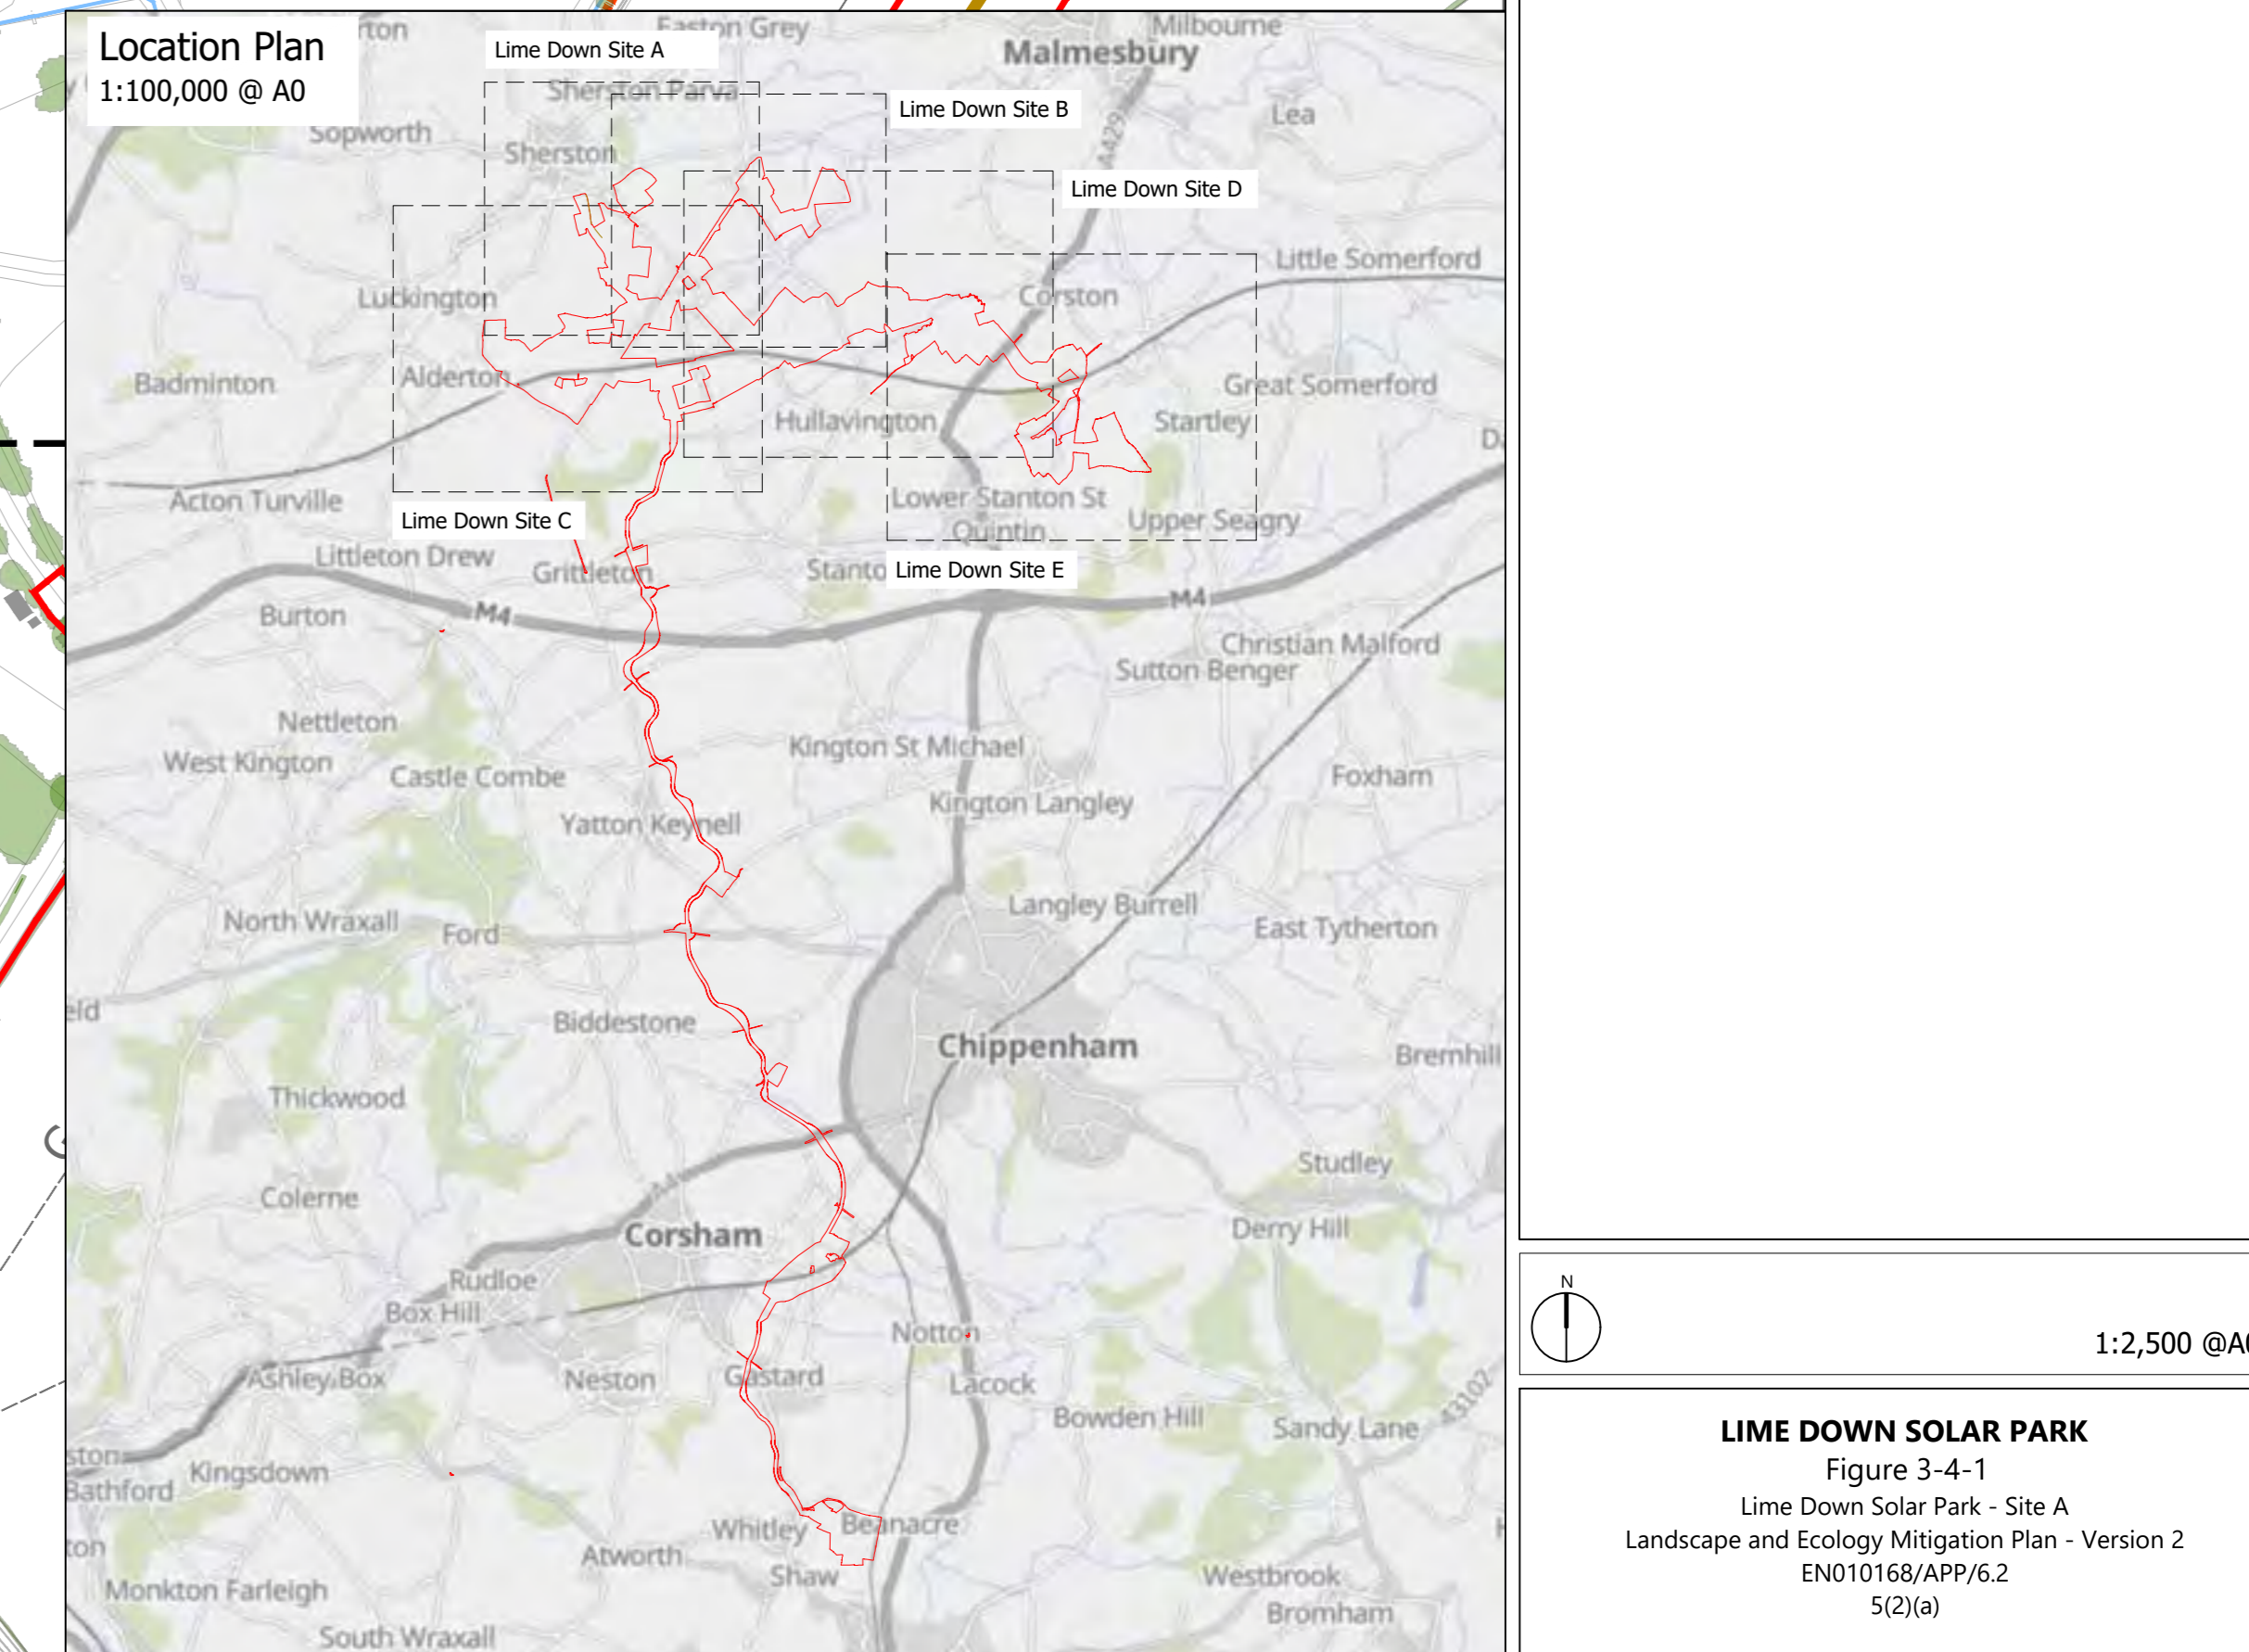


Key

- Area For Solar Panels And Associated Development
- Existing**
- Existing Vegetation
- Existing Ditch Verge
- Existing Watercourses
- Existing Footpath
- Existing Bridleway
- Existing Byway Open To All Traffic
- Existing Restricted Byways
- Existing Buildings
- Existing Listed Buildings
- Cotswolds National Landscape
- Existing Conservation Area
- Existing Utilities
- Proposed**
- Existing Vegetation To Be Retained And Enhanced
- Proposed Grassland Creation (Beneath Panels)
- Proposed Tussock Grassland Margins
- Proposed Damp Grassland
- Proposed Ground Nesting Bird Mitigation - Set Aside
- Proposed Diverse Wildflower Meadow
- Proposed Low Density Scrub
- Hedgerow Reinforcement
- Proposed Native Hedgerow With Trees
- Proposed Linear Tree Planting
- Proposed Native Woodland Belt
- Proposed Native Woodland Block
- Proposed Riparian Corridor
- Proposed Solar Arrays
- Proposed Fenceline
- Proposed Access Tracks
- Proposed Conversion Units
- Proposed Substation
- Proposed Permissive Path For Pedestrians
- Proposed Permissive Path For Pedestrians, Equestrians and Cyclists
- Existing Vegetation To Be Removed
- Existing Drystone Wall To Be Retained

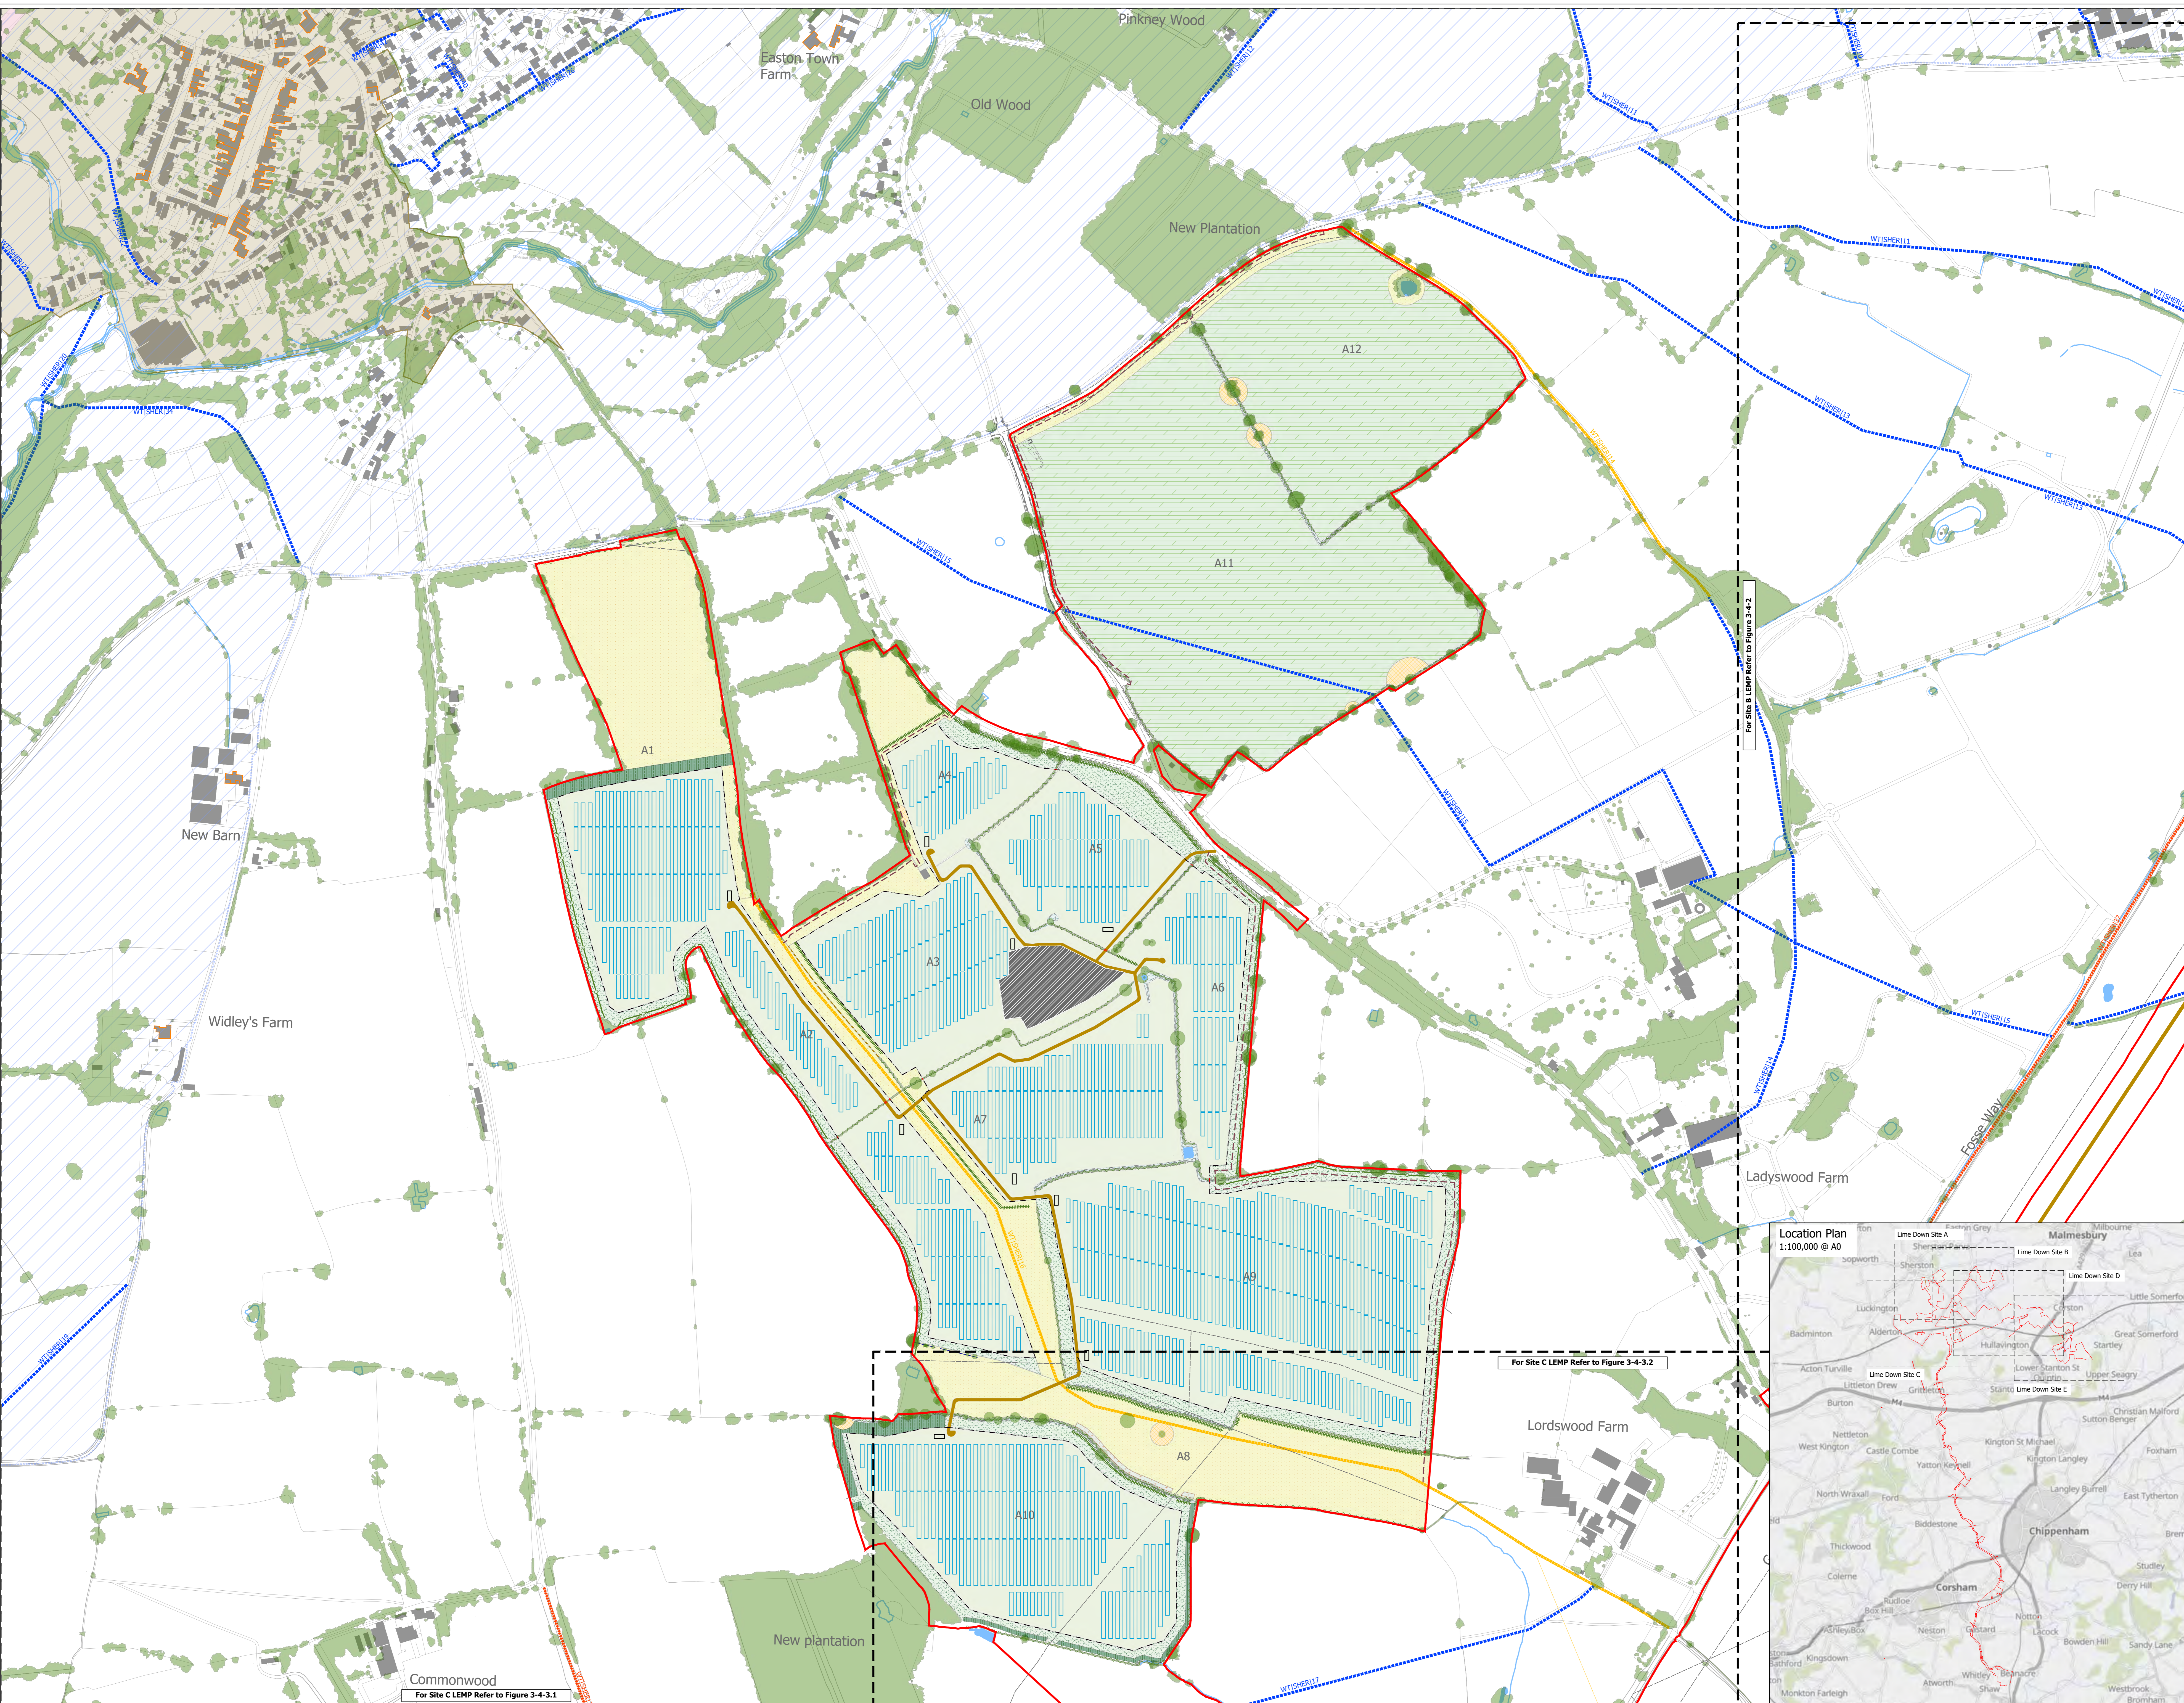

Commonwood  
For Site C LEMP Refer to Figure 3-4-3.1



For Site C LEMP Refer to Figure 3-4-3.2

For Site B LEMP Refer to Figure 3-4-2

1:2,500 @A0

Key

- Area For Solar Panels And Associated Development
- Existing**
- Existing Vegetation
- Existing Ditch Verge
- Existing Watercourses
- Existing Footpath
- Existing Bridleway
- Existing Byway Open To All Traffic
- Existing Restricted Byways
- Existing Buildings
- Existing Listed Buildings
- Cotswolds National Landscape
- Existing Utilities
- Proposed**
- Existing Vegetation To Be Retained And Enhanced
- Proposed Grassland Creation (Beneath Panels)
- Proposed Tussock Grassland Margins
- Proposed Damp Grassland
- Proposed Ground Nesting Bird Mitigation - Set Aside
- Proposed Diverse Wildflower Meadow
- Proposed Low Density Scrub
- Hedgerow Reinforcement
- Proposed Native Hedgerow With Trees
- Proposed Linear Tree Planting
- Proposed Native Woodland Belt
- Proposed Native Woodland Block
- Proposed Riparian Corridor
- Proposed Solar Arrays
- Proposed Fenceline
- Proposed Access Tracks
- Proposed Conversion Unit/ 33kV Sub-distribution Switch Room
- Proposed Permissive Path For Pedestrians
- Existing Vegetation To Be Removed
- Proposed Locations For Restoration Of Historic Ponds

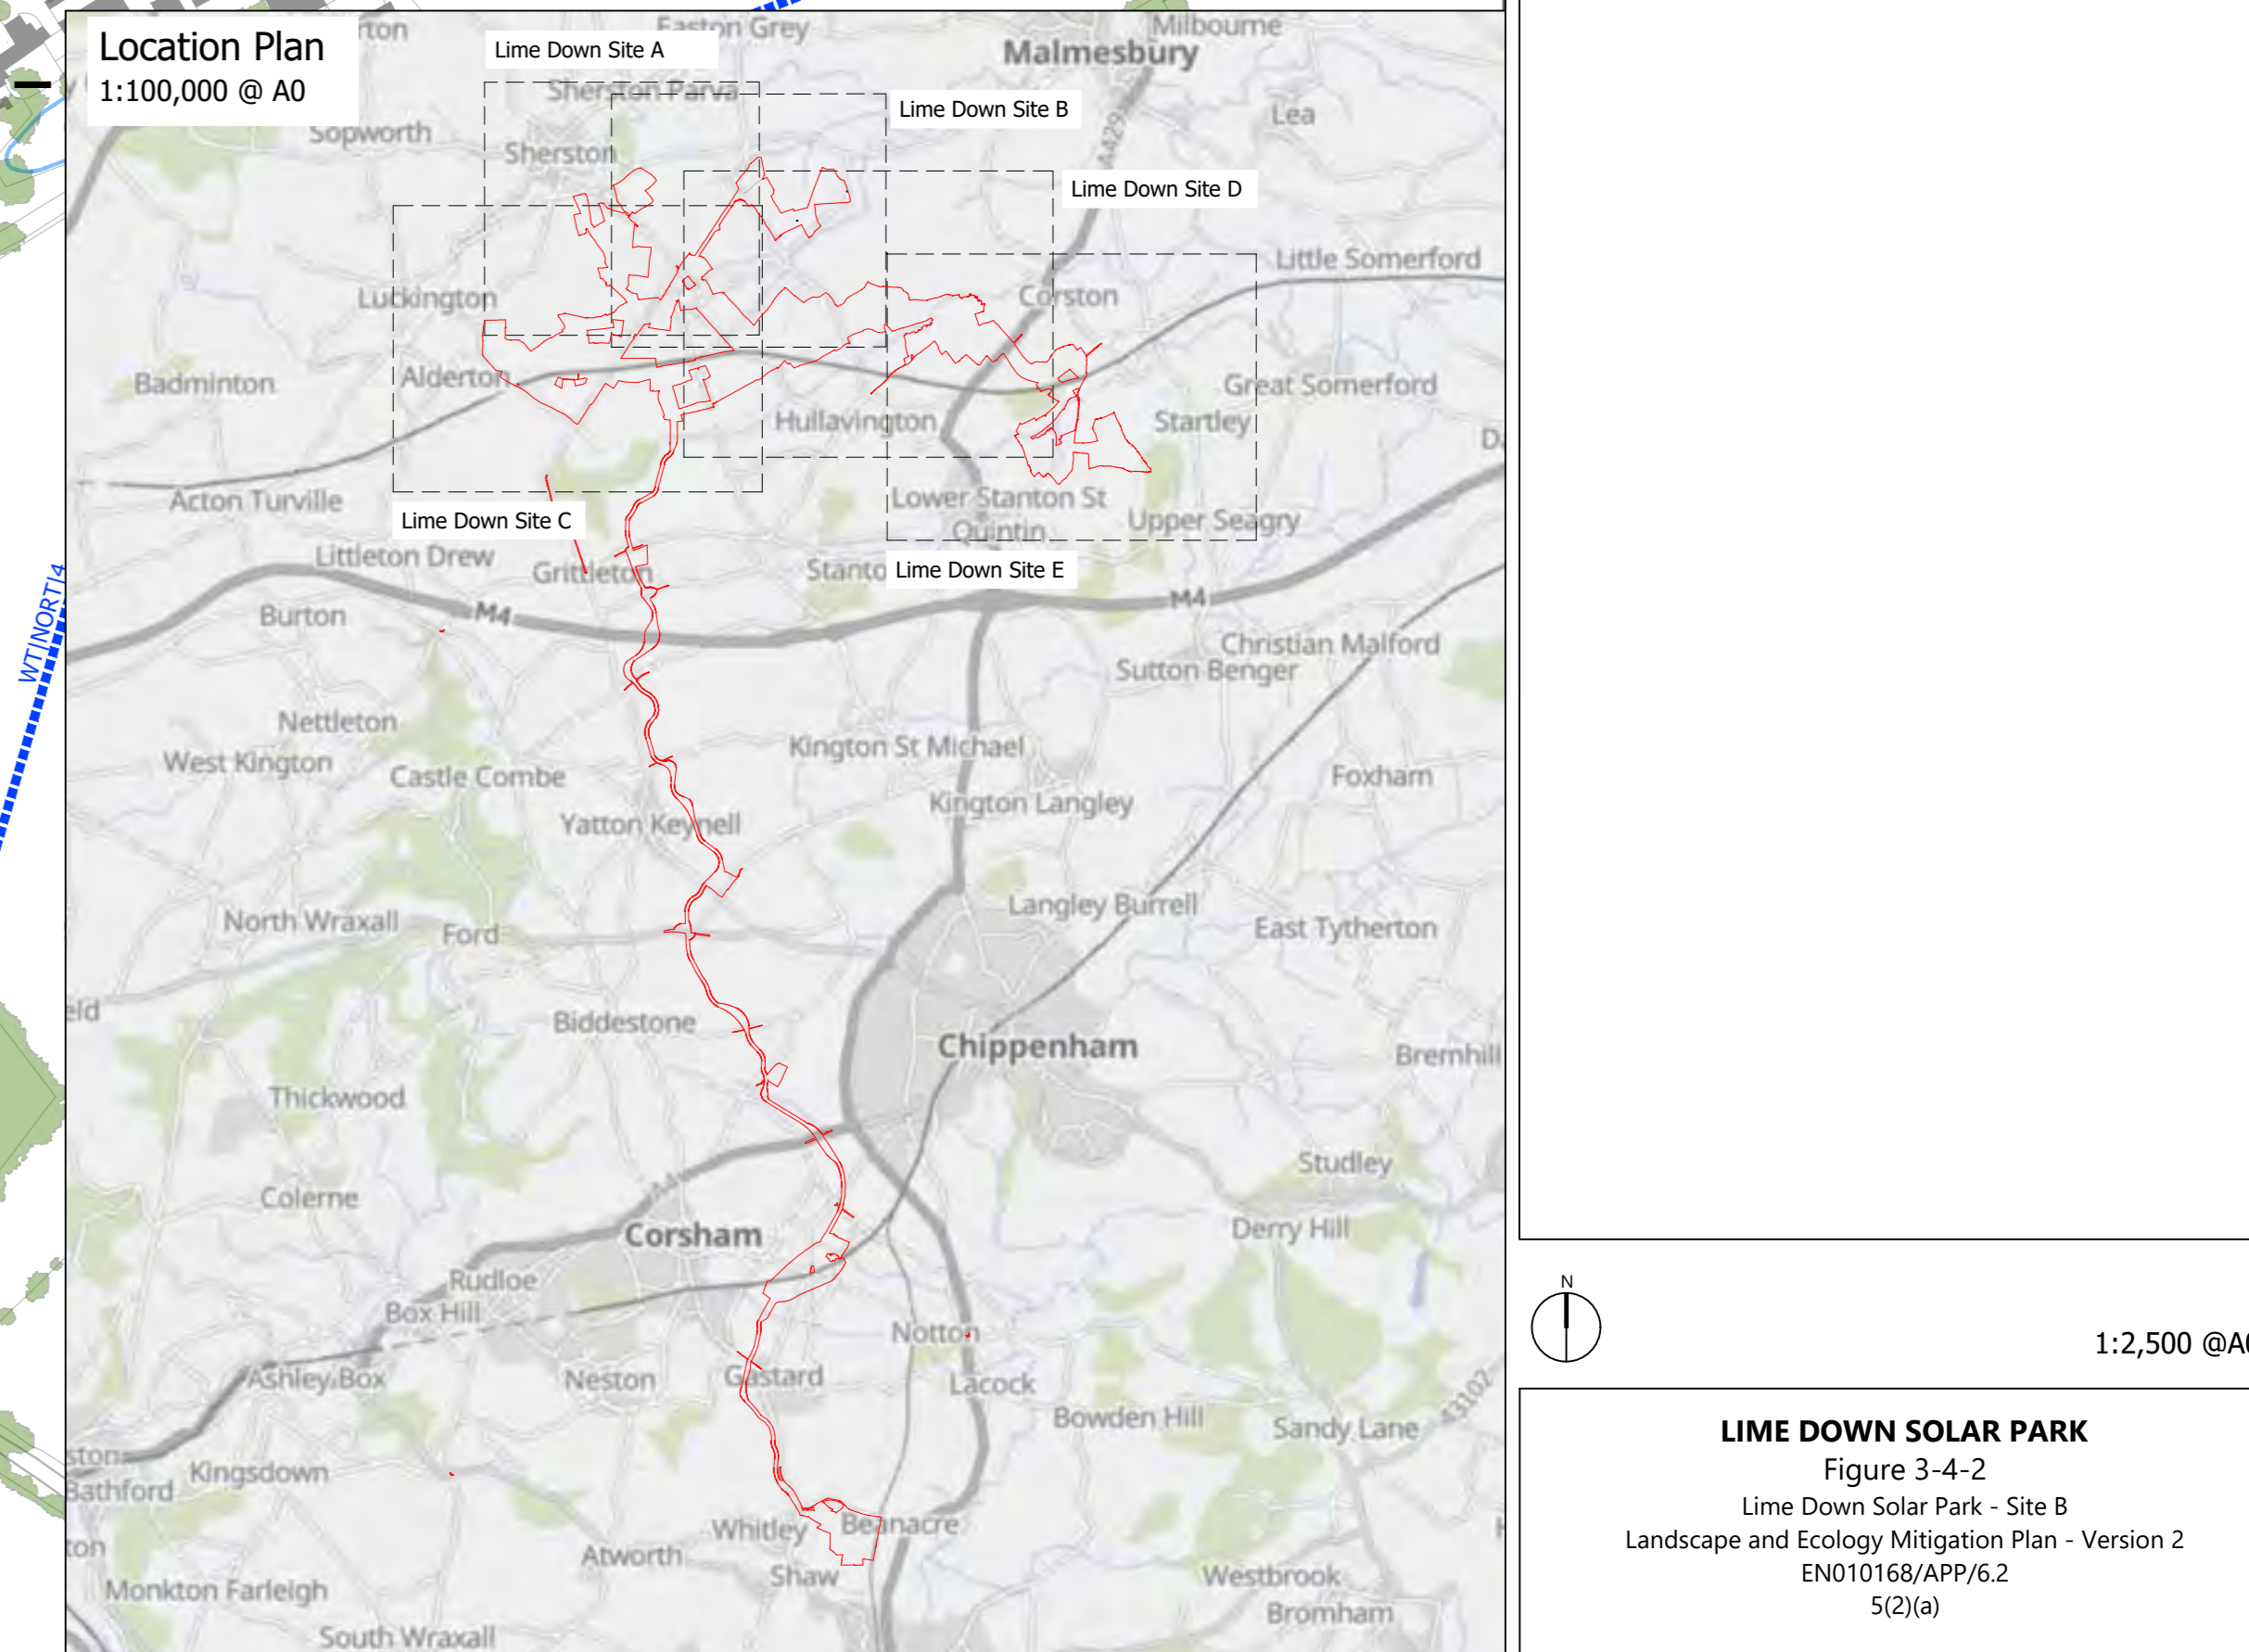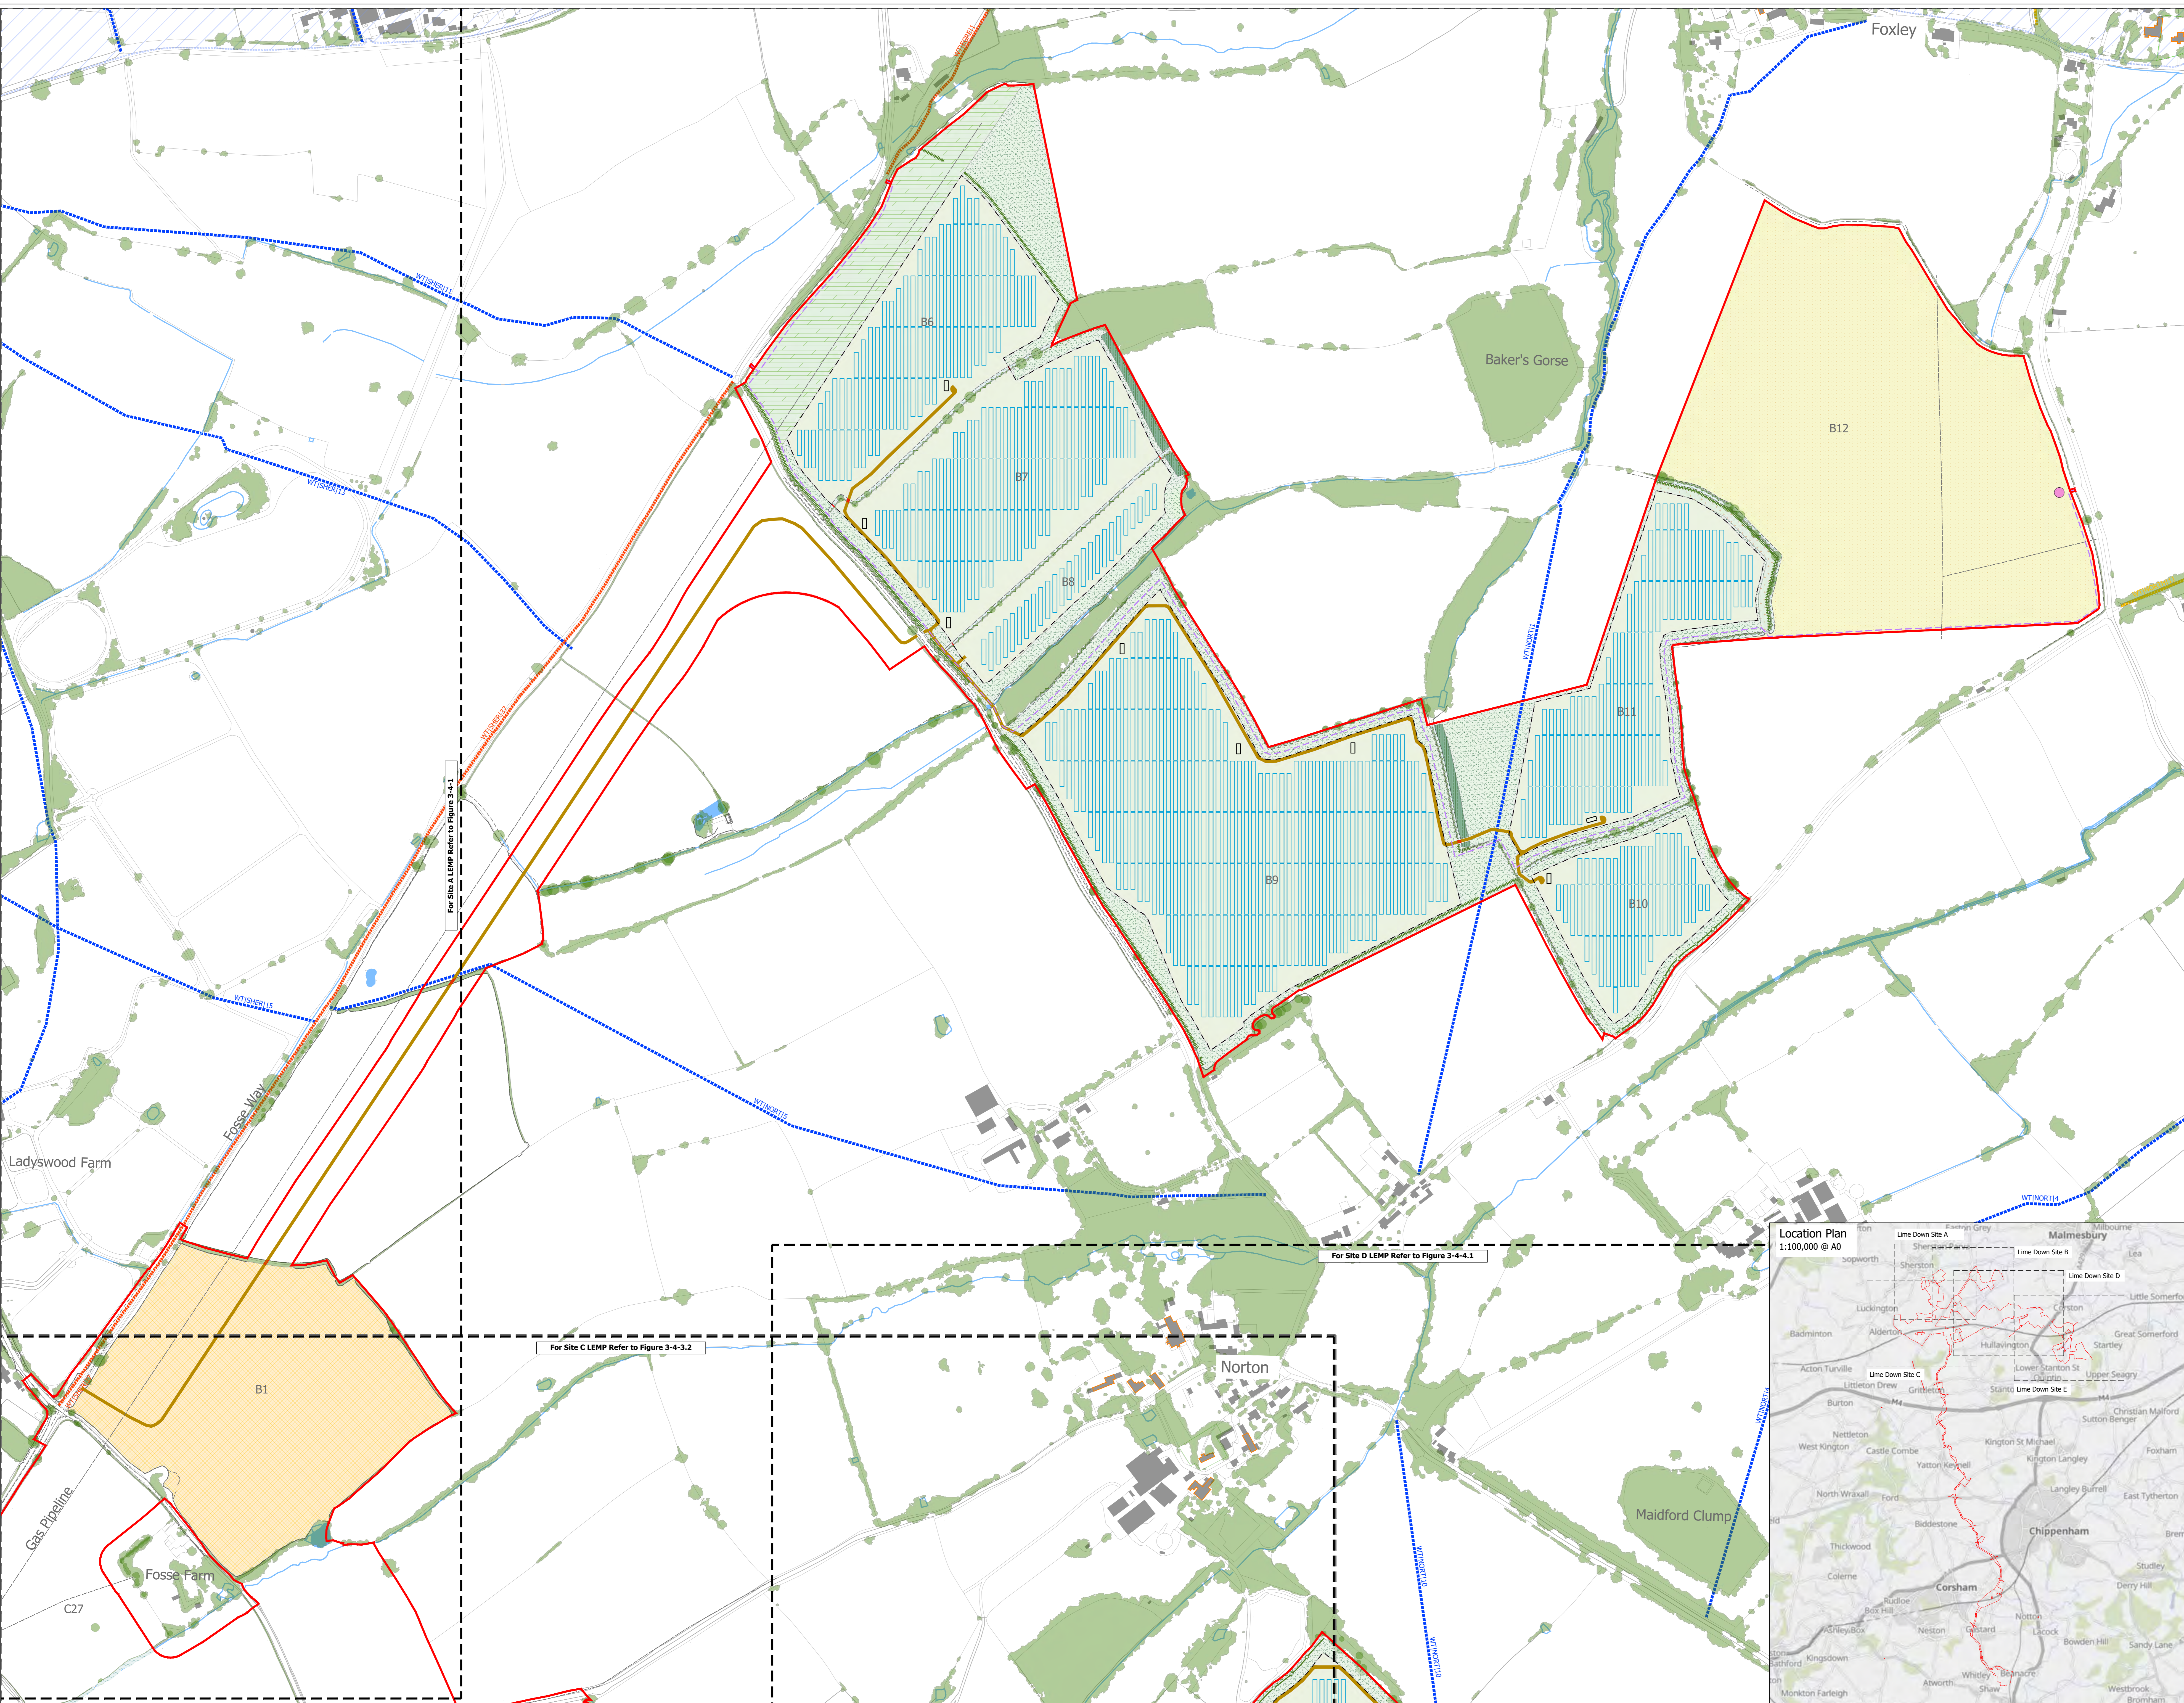

1:2,500 @A0