

Legend:


- Solar PV Site
- Solar PV Areas
- 132kV Substation
- Conversion Unit / 33kV sub distribution switch room
- Access Track
- 2m Contours
- Hydrological Features**
- EA Main River
- Ordinary Watercourses
- EA Flood Zones**
- Flood Zone 3
- Flood Zone 2
- Surface Water Features**
- Overland Flow Routes
- High Likelihood (>3.3% AEP)
- Medium Likelihood (1%-3.3% AEP)
- Low Likelihood (0.1%-1% AEP)
- Very Low Likelihood (<0.1% AEP)

Data: Base Maps: Contains OS data © Crown copyright and database right 2026 | All rights reserved. Some features of this map are based on digital spatial data from the Centre for Ecology & Hydrology, © NERC (CEH) | © Crown copyright and database rights 2026 Ordnance Survey 0100031673



APFP Regulation: 5(2)(a)
Application Doc no.: EN010168/APP.6.2
Drawing no.: 317212/11.3.1

Co-ordinate system: OSGB36 / British National Grid
Scale: 1:8500 @ A3

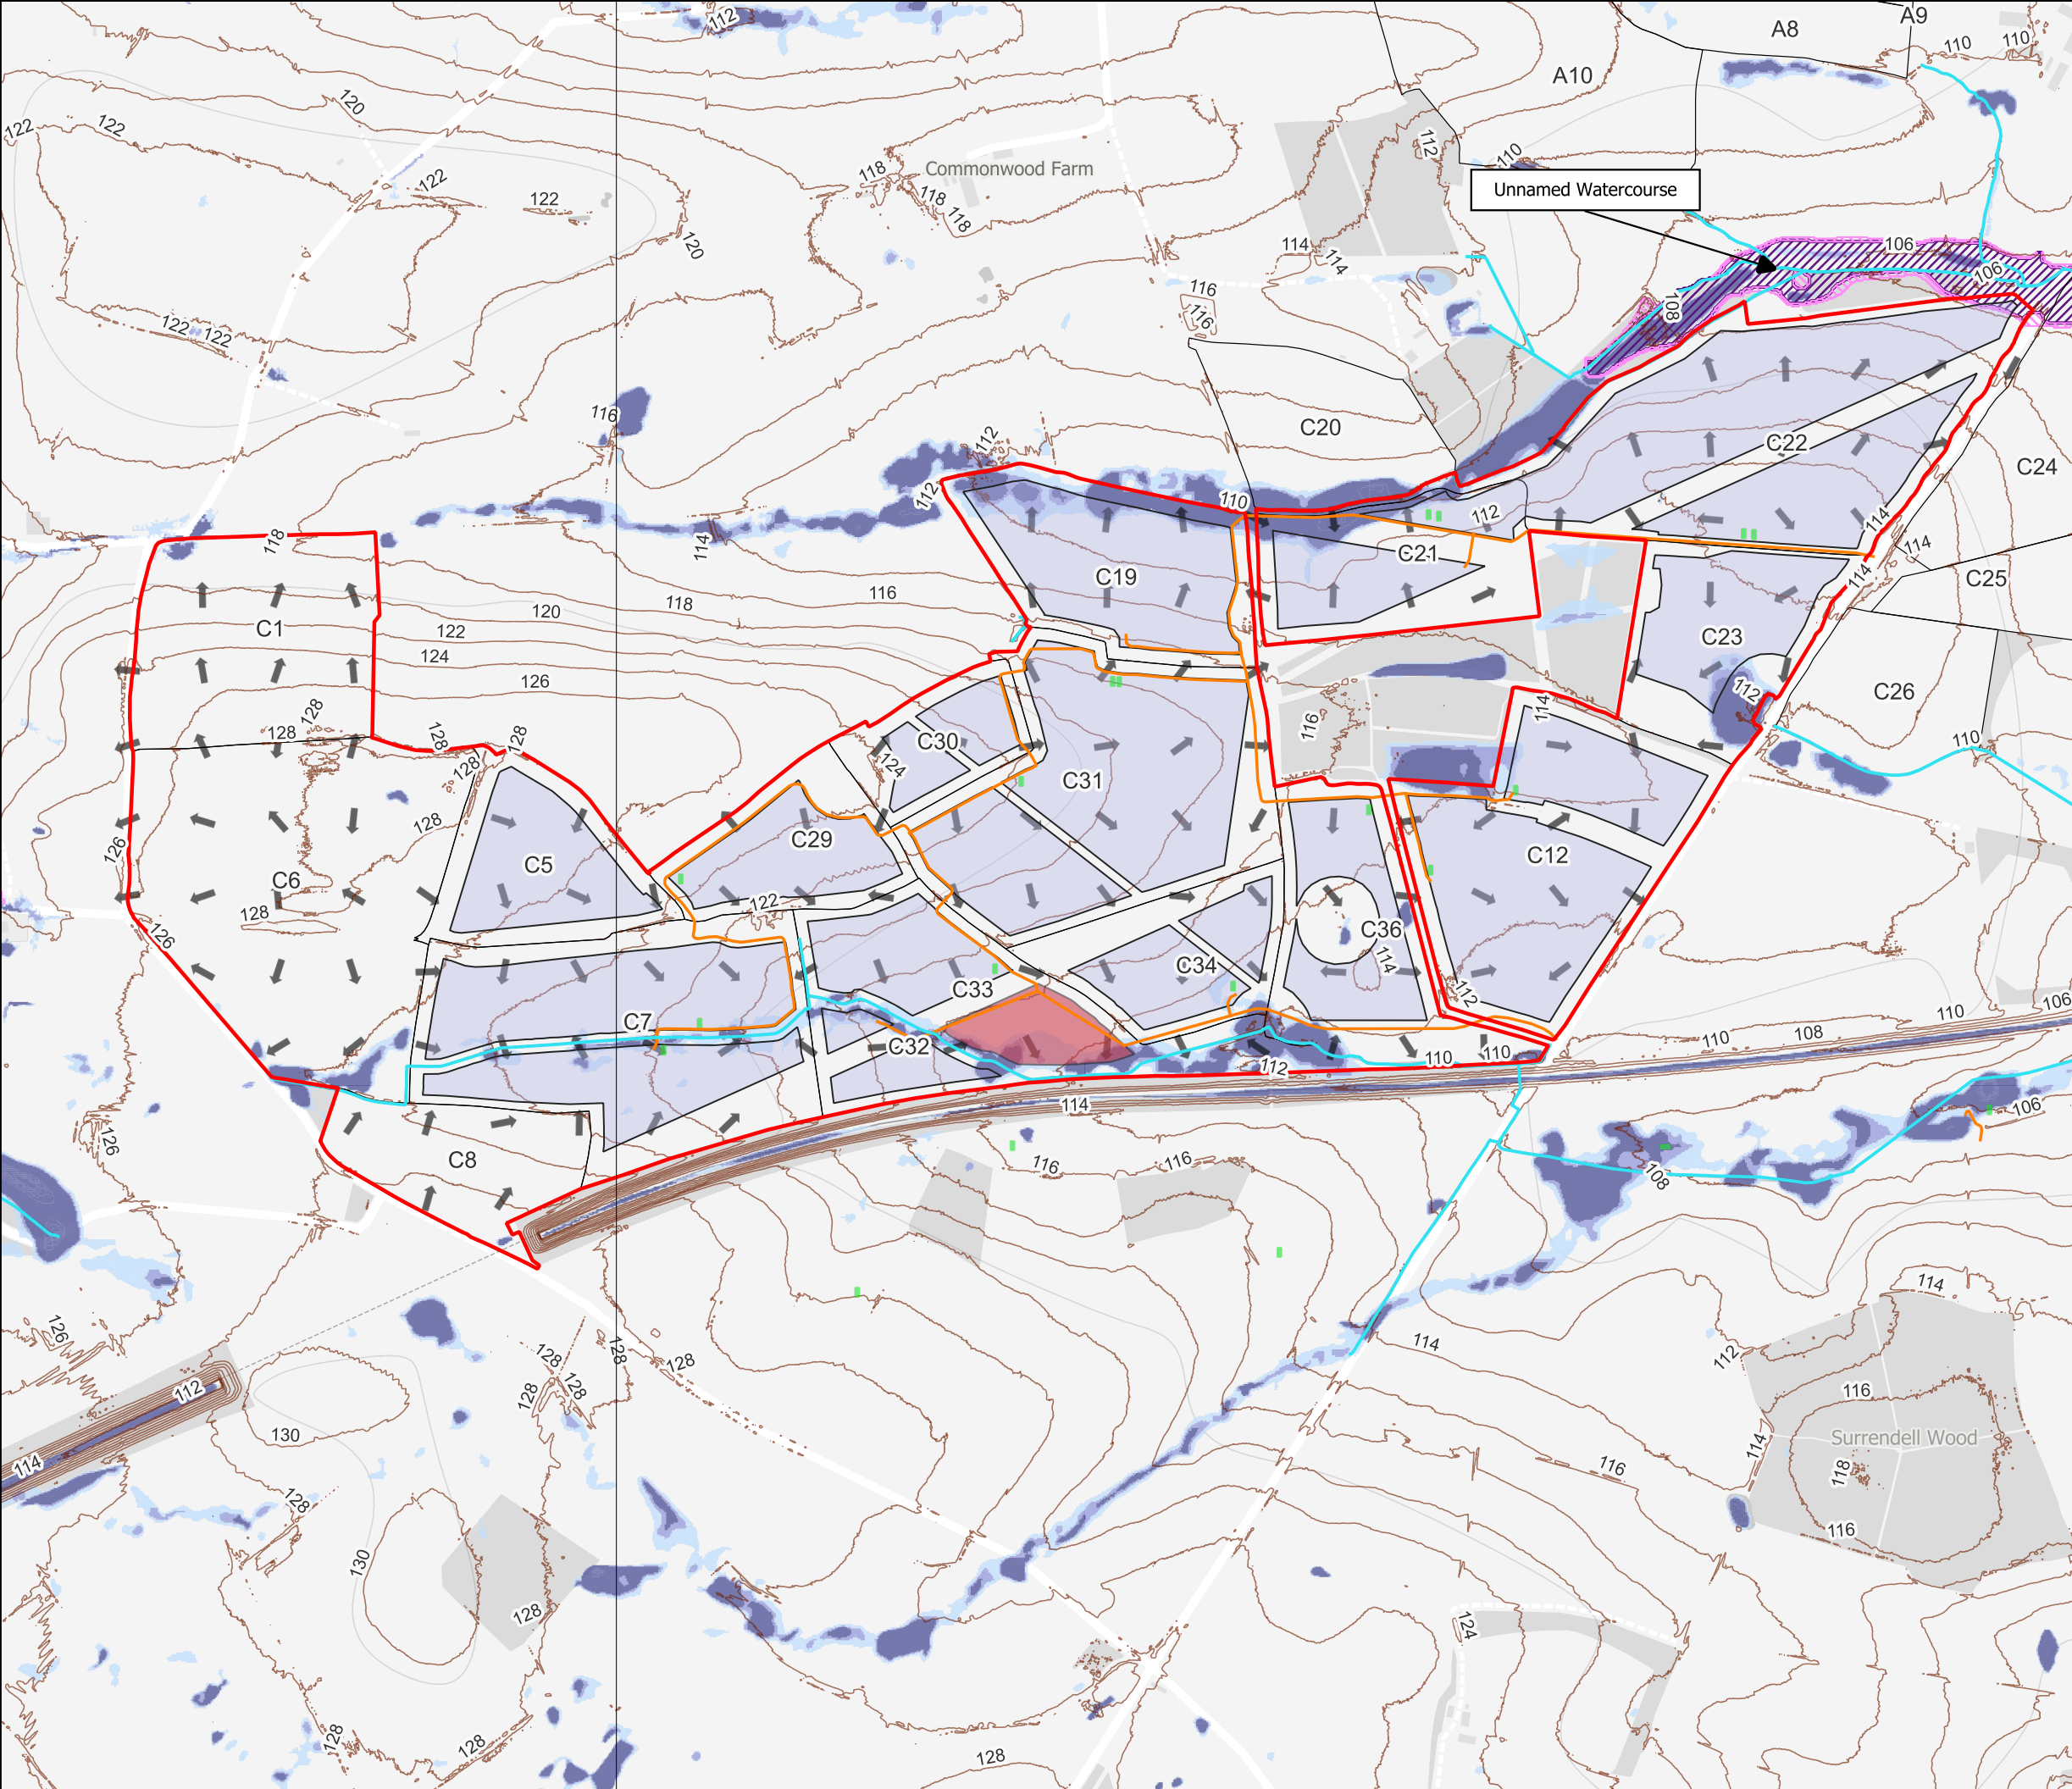

Unnamed Watercourse