

**Legend:**

- Solar PV Site
- Solar PV Areas
- 132kV Substation
- 400kV Substation
- BESS
- Conversion Unit / 33kv sub distribution switch room
- Access Track
- 2m Contours

**Hydrological Features**


- EA Main River
- Ordinary Watercourses

**EA Flood Zones**

- Flood Zone 3
- Flood Zone 2

**Surface Water Features**

- Overland Flow Routes
- High Likelihood (>3.3% AEP)
- Medium Likelihood (1%-3.3% AEP)
- Low Likelihood (0.1%-1% AEP)
- Very Low Likelihood (<0.1% AEP)

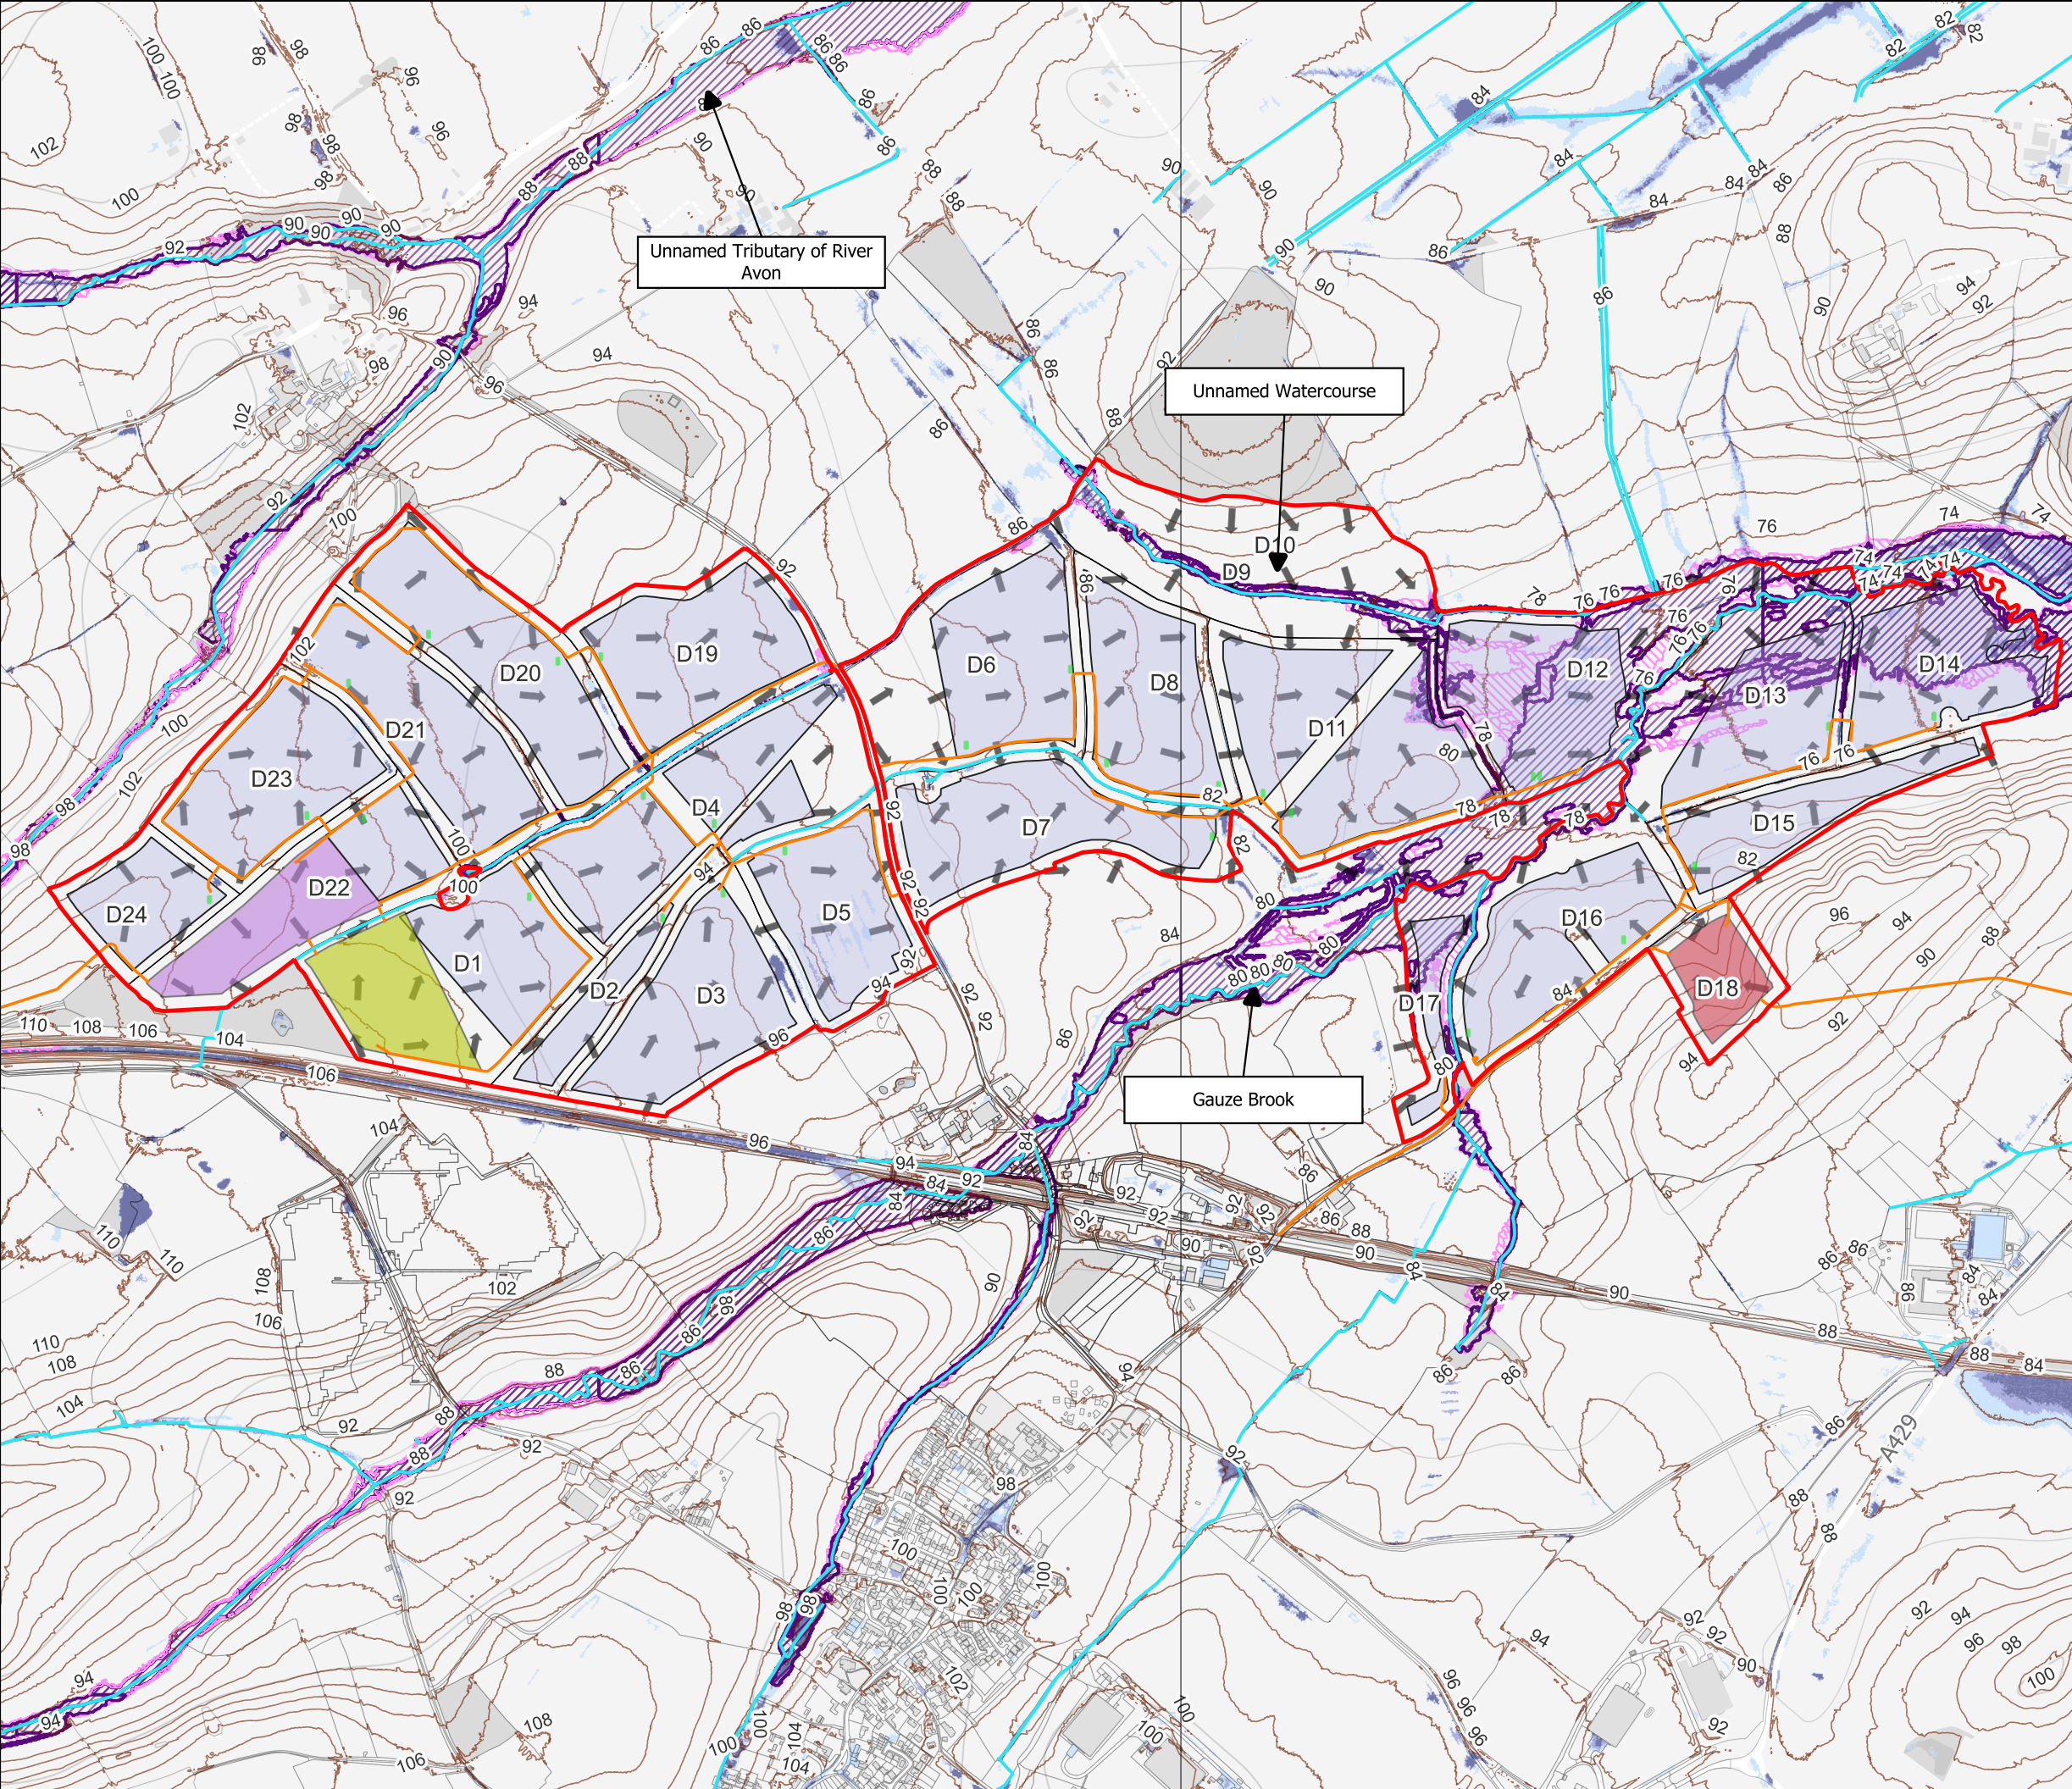

**Data: Base Maps:** Contains OS data © Crown copyright and database right 2026 | © Environment Agency copyright and/or database right 2018. All rights reserved. Some features of this map are based on digital spatial data from the Centre for Ecology & Hydrology, © NERC (CEH) | © Crown copyright and database rights 2026 Ordnance Survey 0100031673



APFP Regulation: 5(2)(a)  
 Application Doc no.: EN010168/APP.6.2  
 Drawing no.: 31712/11.5.2

Co-ordinate system: OSGB36 / British National Grid  
 Scale: 1:11000 @ A3