


Key



- Area For Solar Panels And Associated Development
- Existing**
- Existing Vegetation
- ▨ Existing Ancient Woodland
- ▨ Existing Ditch Verge
- Existing Watercourses
- Existing Footpath
- Existing Bridleway
- - - Existing Byway Open To All Traffic
- - - Existing Restricted Byways
- Existing Buildings
- Existing Listed Buildings
- Existing Utilities
- Proposed**
- Existing Vegetation To Be Retained And Enhanced
- Proposed Grassland Creation (Beneath Panels)
- ▨ Proposed Tussock Grassland Margins
- ▨ Proposed Damp Grassland
- ▨ Proposed Ground Nesting Bird Mitigation - Set Aside
- Proposed Diverse Wildflower Meadow
- ▨ Proposed Low Density Scrub
- Hedgerow Reinforcement
- Proposed Native Hedgerow With Trees
- Proposed Linear Tree Planting
- Proposed Native Woodland Belt
- Proposed Native Woodland Block
- ▨ Proposed Riparian Corridor
- ▨ Proposed Scrub And Tree Planting on Bund
- ▨ Proposed Solar Arrays
- - - Proposed Fenceline
- Proposed Access Tracks
- Proposed Conversion Unity 33kV Sub-distribution Switch Room
- ▨ Proposed Substation
- ▨ Proposed Battery Energy Storage System
- Proposed Permissive Path For Pedestrians
- - - Proposed Permissive Path For Pedestrians, Equestrians and Cyclists
- ▨ Existing Vegetation To Be Removed
- Proposed Indicative Locations For Ponds
- Proposed Locations For Reintroduction Of Historic Ponds

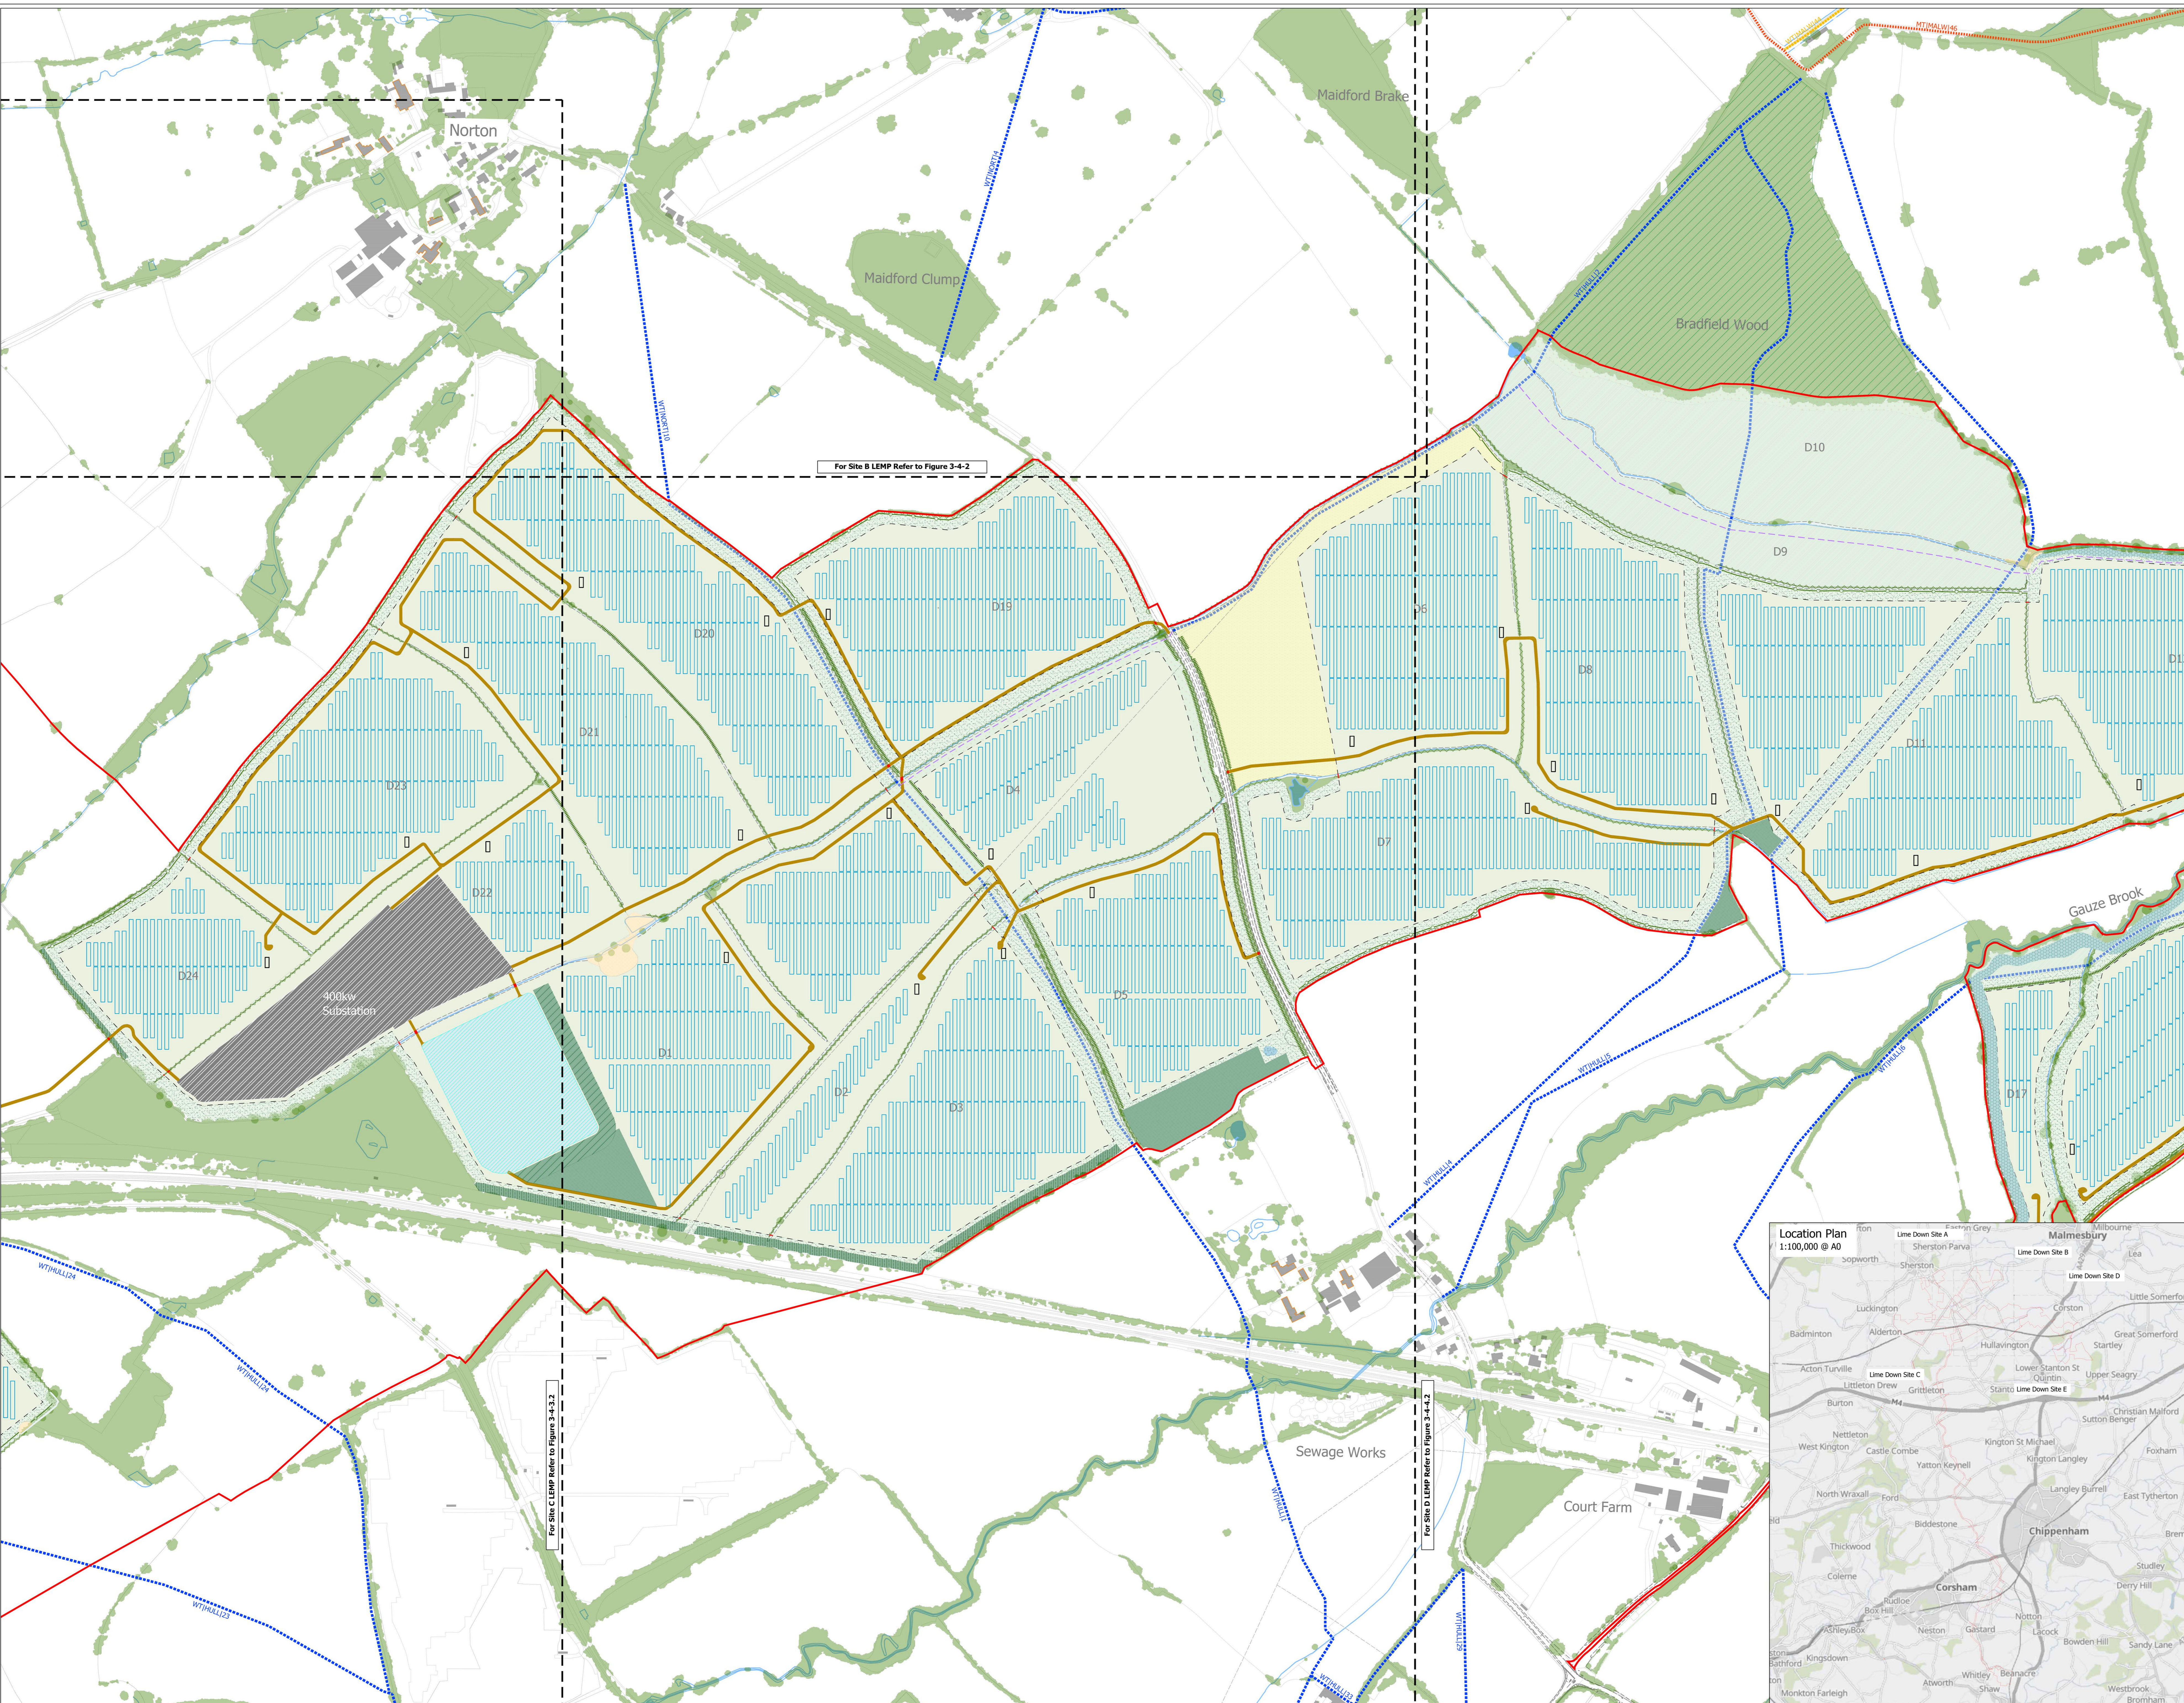


For Site B LEMP Refer to Figure 3-4-2

For Site C LEMP Refer to Figure 3-4-3.2

For Site D LEMP Refer to Figure 3-4-4.2

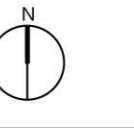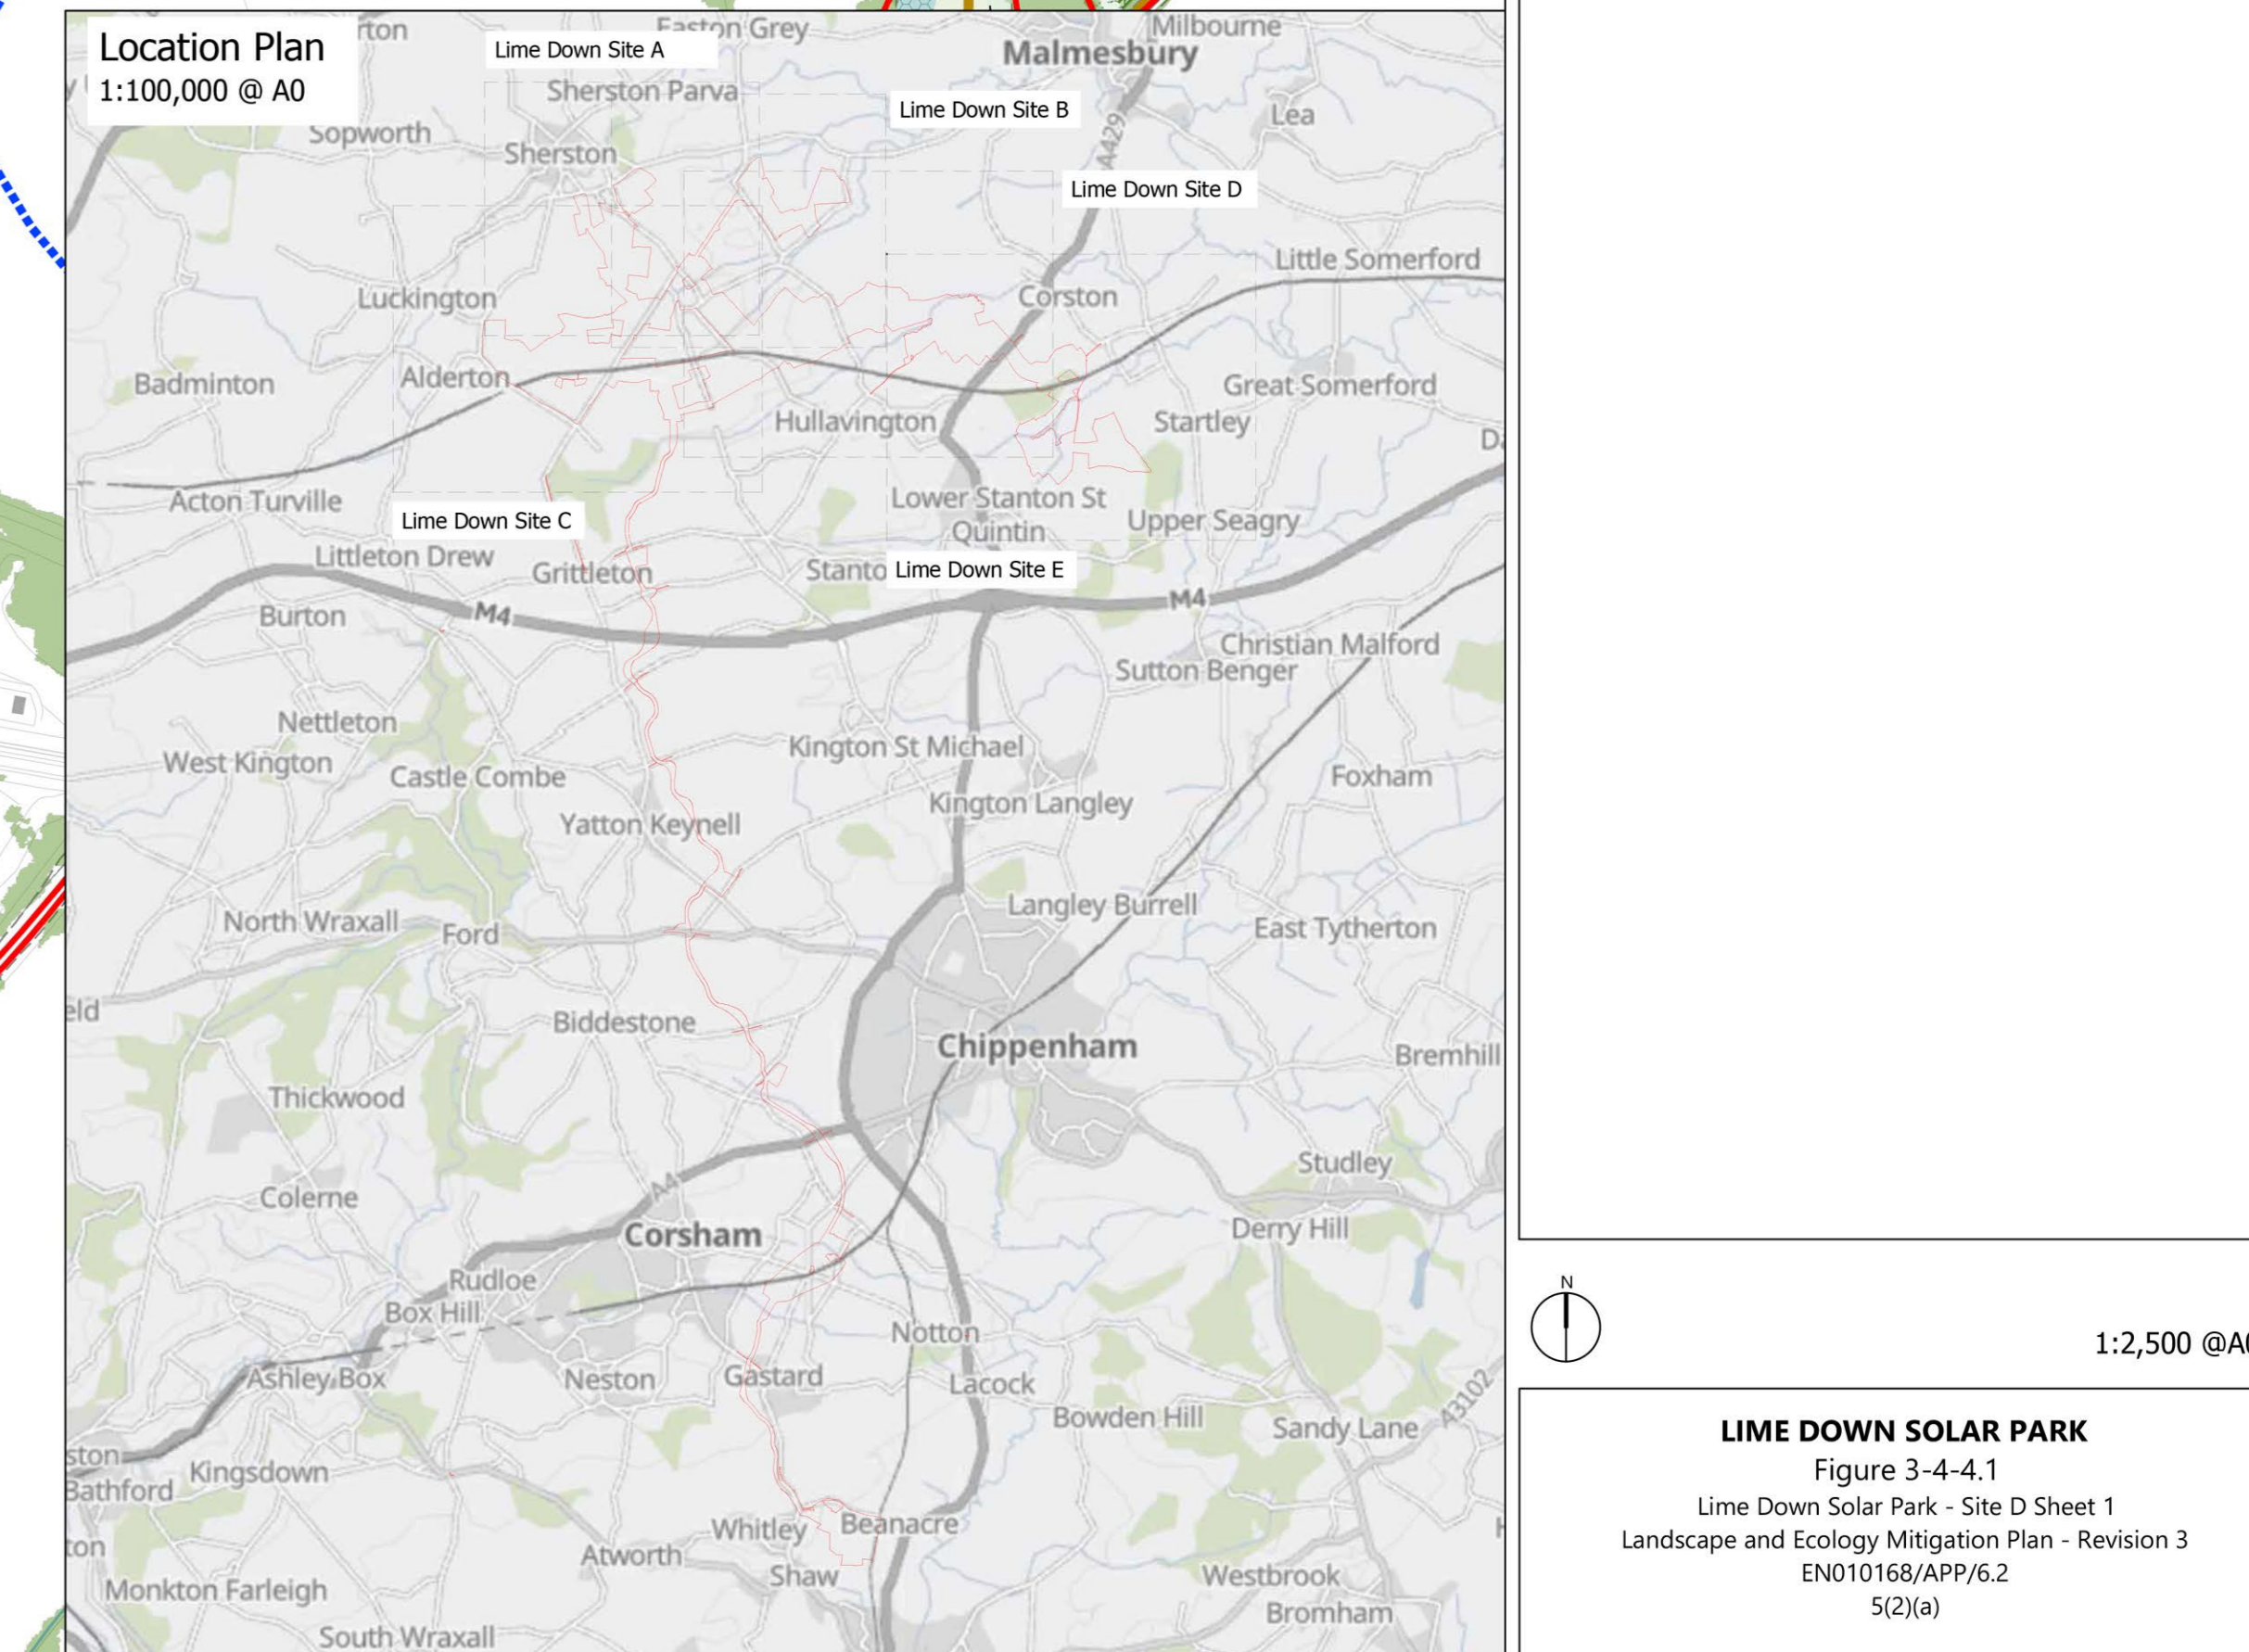

1:2,500 @A0

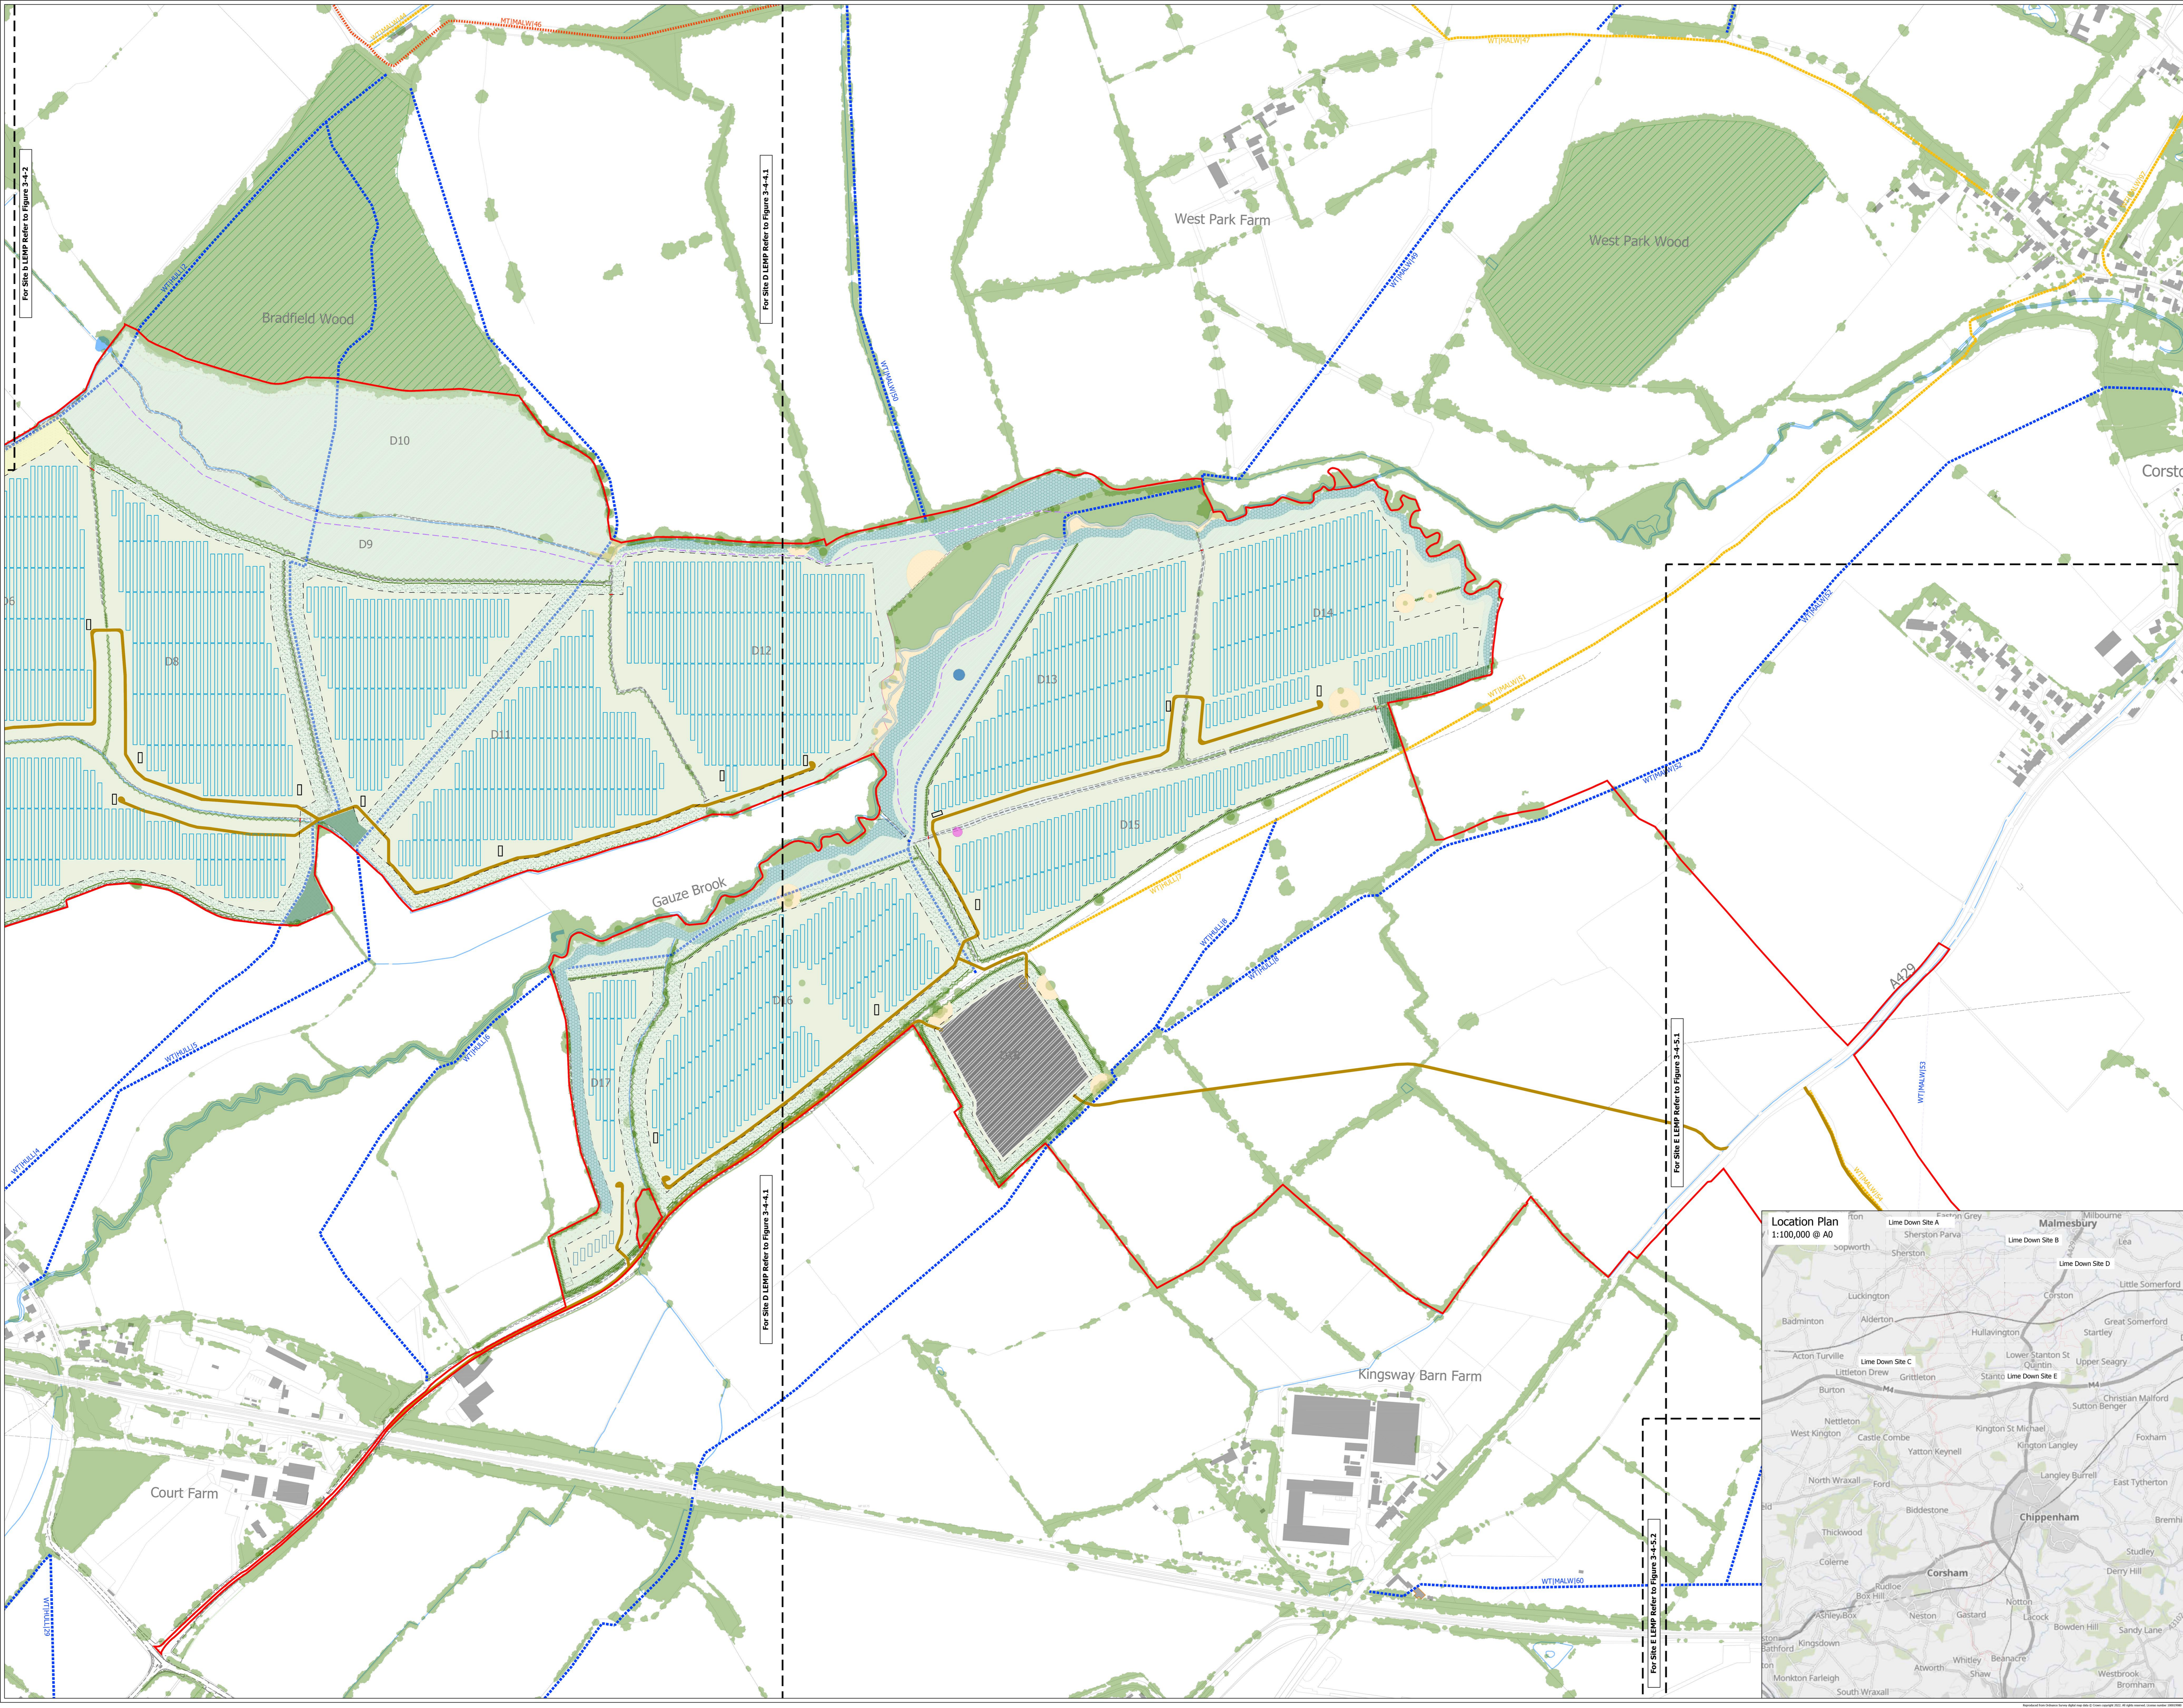

### Key

- Area For Solar Panels And Associated Development
- Existing
  - Existing Vegetation
  - Existing Ancient Woodland
  - Existing Ditch Verge
  - Existing Watercourses
  - Existing Footpath
  - Existing Bridleway
  - Existing Byway Open To All Traffic
  - Existing Restricted Byways
  - Existing Buildings
  - Existing Listed Buildings
  - Existing Utilities
- Proposed
  - Existing Vegetation To Be Retained And Enhanced
  - Proposed Grassland Creation (Beneath Panels)
  - Proposed Tussock Grassland Margins
  - Proposed Damp Grassland
  - Proposed Ground Nesting Bird Mitigation - Set Aside
  - Proposed Diverse Wildflower Meadow
  - Proposed Low Density Scrub
  - Hedgerow Reinforcement
  - Proposed Native Hedgerow With Trees
  - Proposed Linear Tree Planting
  - Proposed Native Woodland Belt
  - Proposed Native Woodland Block
  - Proposed Riparian Corridor
  - Proposed Scrub And Tree Planting on Bund
  - Proposed Solar Arrays
  - Proposed Fenceline
  - Proposed Access Tracks
  - Proposed Conversion Units/ 33kV Sub-distribution Switch Room
  - Proposed Substation
  - Proposed Battery Energy Storage System
  - Proposed Permissive Path For Pedestrians
  - Proposed Permissive Path For Pedestrians, Equestrians and Cyclists
  - Existing Vegetation To Be Removed
  - Proposed Indicative Locations For Ponds
  - Proposed Locations For Reintroduction Of Historic Ponds

