


Key

- Area For Solar Panels And Associated Development
- Existing
 - Existing Vegetation
 - Existing Ancient Woodland
 - Existing Ditch Verge
 - Existing Watercourses
 - Existing Footpath
 - Existing Bridleway
 - Existing Byway Open To All Traffic
 - Existing Restricted Byways
 - Existing Buildings
 - Existing Listed Buildings
 - Existing Utilities
- Proposed
 - Existing Vegetation To Be Retained And Enhanced
 - Proposed Grassland Creation (Beneath Panels)
 - Proposed Tussock Grassland Margins
 - Proposed Damp Grassland
 - Proposed Ground Nesting Bird Mitigation - Set Aside
 - Proposed Diverse Wildflower Meadow
 - Proposed Low Density Scrub
 - Hedgerow Reinforcement
 - Proposed Native Hedgerow With Trees
 - Proposed Linear Tree Planting
 - Proposed Native Woodland Belt
 - Proposed Native Woodland Block
 - Proposed Riparian Corridor
 - Proposed Scrub And Tree Planting on Bund
 - Proposed Solar Arrays
 - Proposed Fenceline
 - Proposed Access Tracks
 - Proposed Conversion Unit/ 33kV Sub-distribution Switch Room
 - Proposed Substation
 - Proposed Battery Energy Storage System
 - Proposed Permissive Path For Pedestrians
 - Proposed Permissive Path For Pedestrians, Equestrians and Cyclists
 - Existing Vegetation To Be Removed
 - Proposed Indicative Locations For Ponds
 - Proposed Locations For Reintroduction Of Historic Ponds

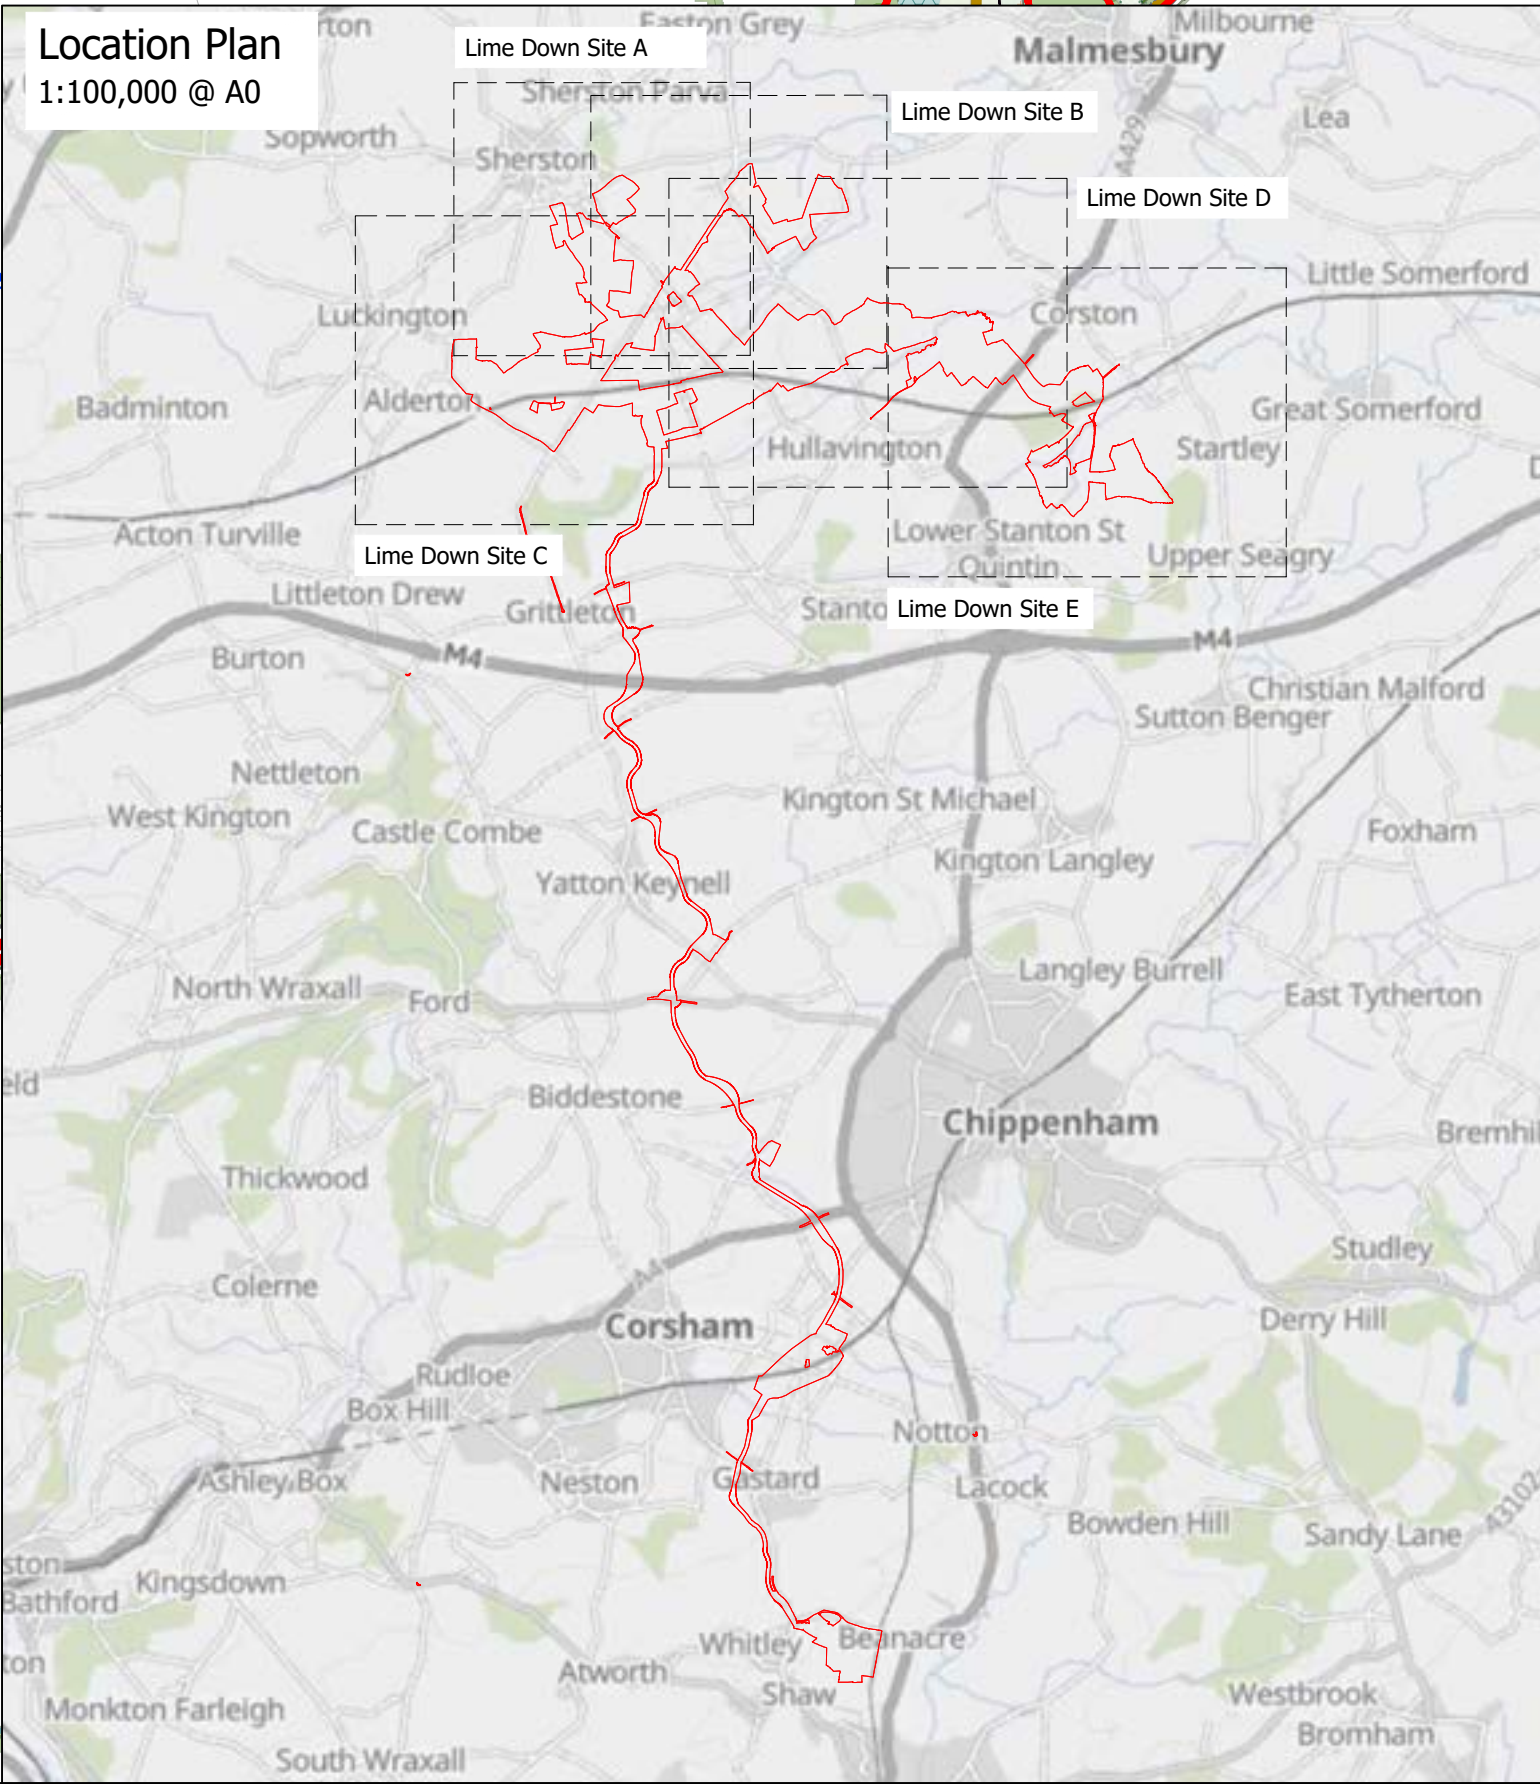

1:2,500 @A0

LIME DOWN SOLAR PARK
Figure 3-4-4.1
Lime Down Solar Park - Site D Sheet 1
Landscape and Ecology Mitigation Plan - Revision 4
END10168/APP/6.2
5(2)(a)



Key

- Area For Solar Panels And Associated Development
- Existing
- Existing Vegetation
 - Existing Ancient Woodland
 - Existing Ditch Verge
 - Existing Watercourses
 - Existing Footpath
 - Existing Bridleway
 - Existing Byway Open To All Traffic
 - Existing Restricted Byways
 - Existing Buildings
 - Existing Listed Buildings
 - Existing Utilities
- Proposed
- Existing Vegetation To Be Retained And Enhanced
 - Proposed Grassland Creation (Beneath Panels)
 - Proposed Tussock Grassland Margins
 - Proposed Damp Grassland
 - Proposed Ground Nesting Bird Mitigation - Set Aside
 - Proposed Diverse Wildflower Meadow
 - Proposed Low Density Scrub
 - Hedgerow Reinforcement
 - Proposed Native Hedgerow With Trees
 - Proposed Linear Tree Planting
 - Proposed Native Woodland Belt
 - Proposed Native Woodland Block
 - Proposed Riparian Corridor
 - Proposed Scrub And Tree Planting on Bund
 - Proposed Solar Arrays
 - Proposed Fenceline
 - Proposed Access Tracks
 - Proposed Conversion Units/ 33kV Sub-distribution Switch Room
 - Proposed Substation
 - Proposed Battery Energy Storage System
 - Proposed Permissive Path For Pedestrians
 - Proposed Permissive Path For Pedestrians, Equestrians and Cyclists
 - Existing Vegetation To Be Removed
 - Proposed Indicative Locations For Ponds
 - Proposed Locations For Reintroduction Of Historic Ponds



1:2,500 @A0

LIME DOWN SOLAR PARK
Figure 3-4-4.2
Lime Down Solar Park - Site D Sheet 2
Landscape and Ecology Mitigation Plan - Revision 4
END10168/APP/6.2
5(2)(a)

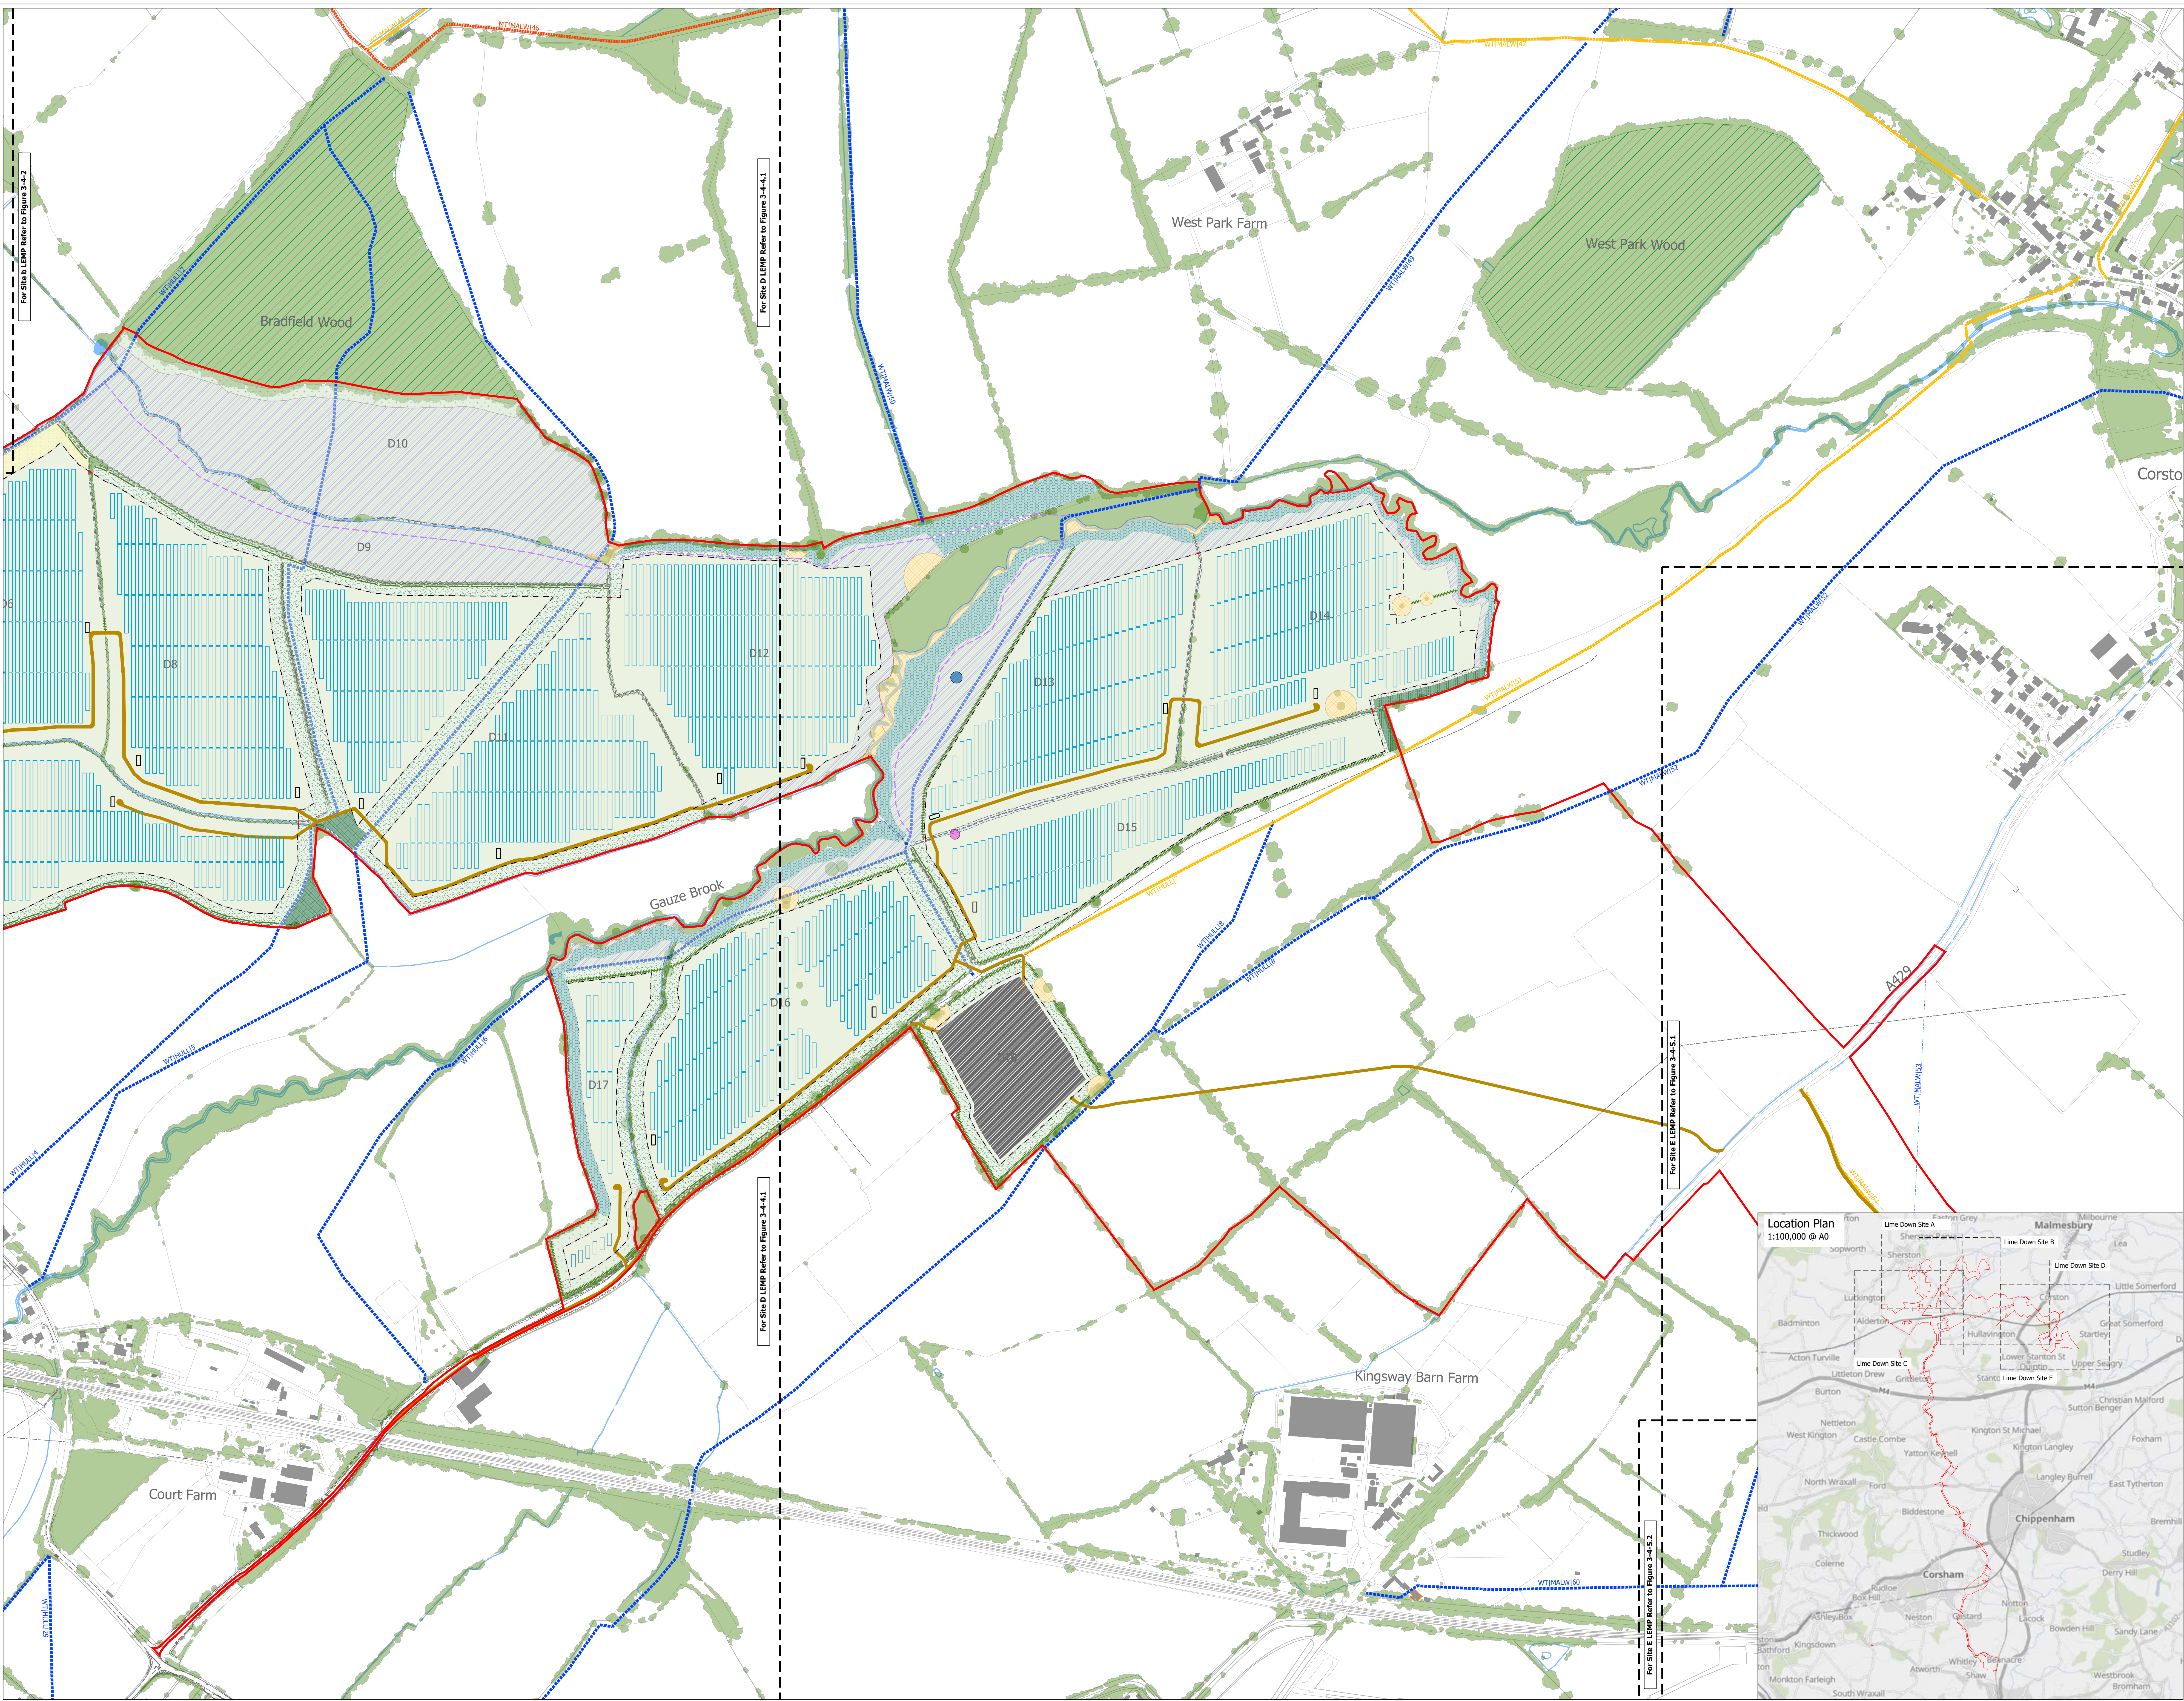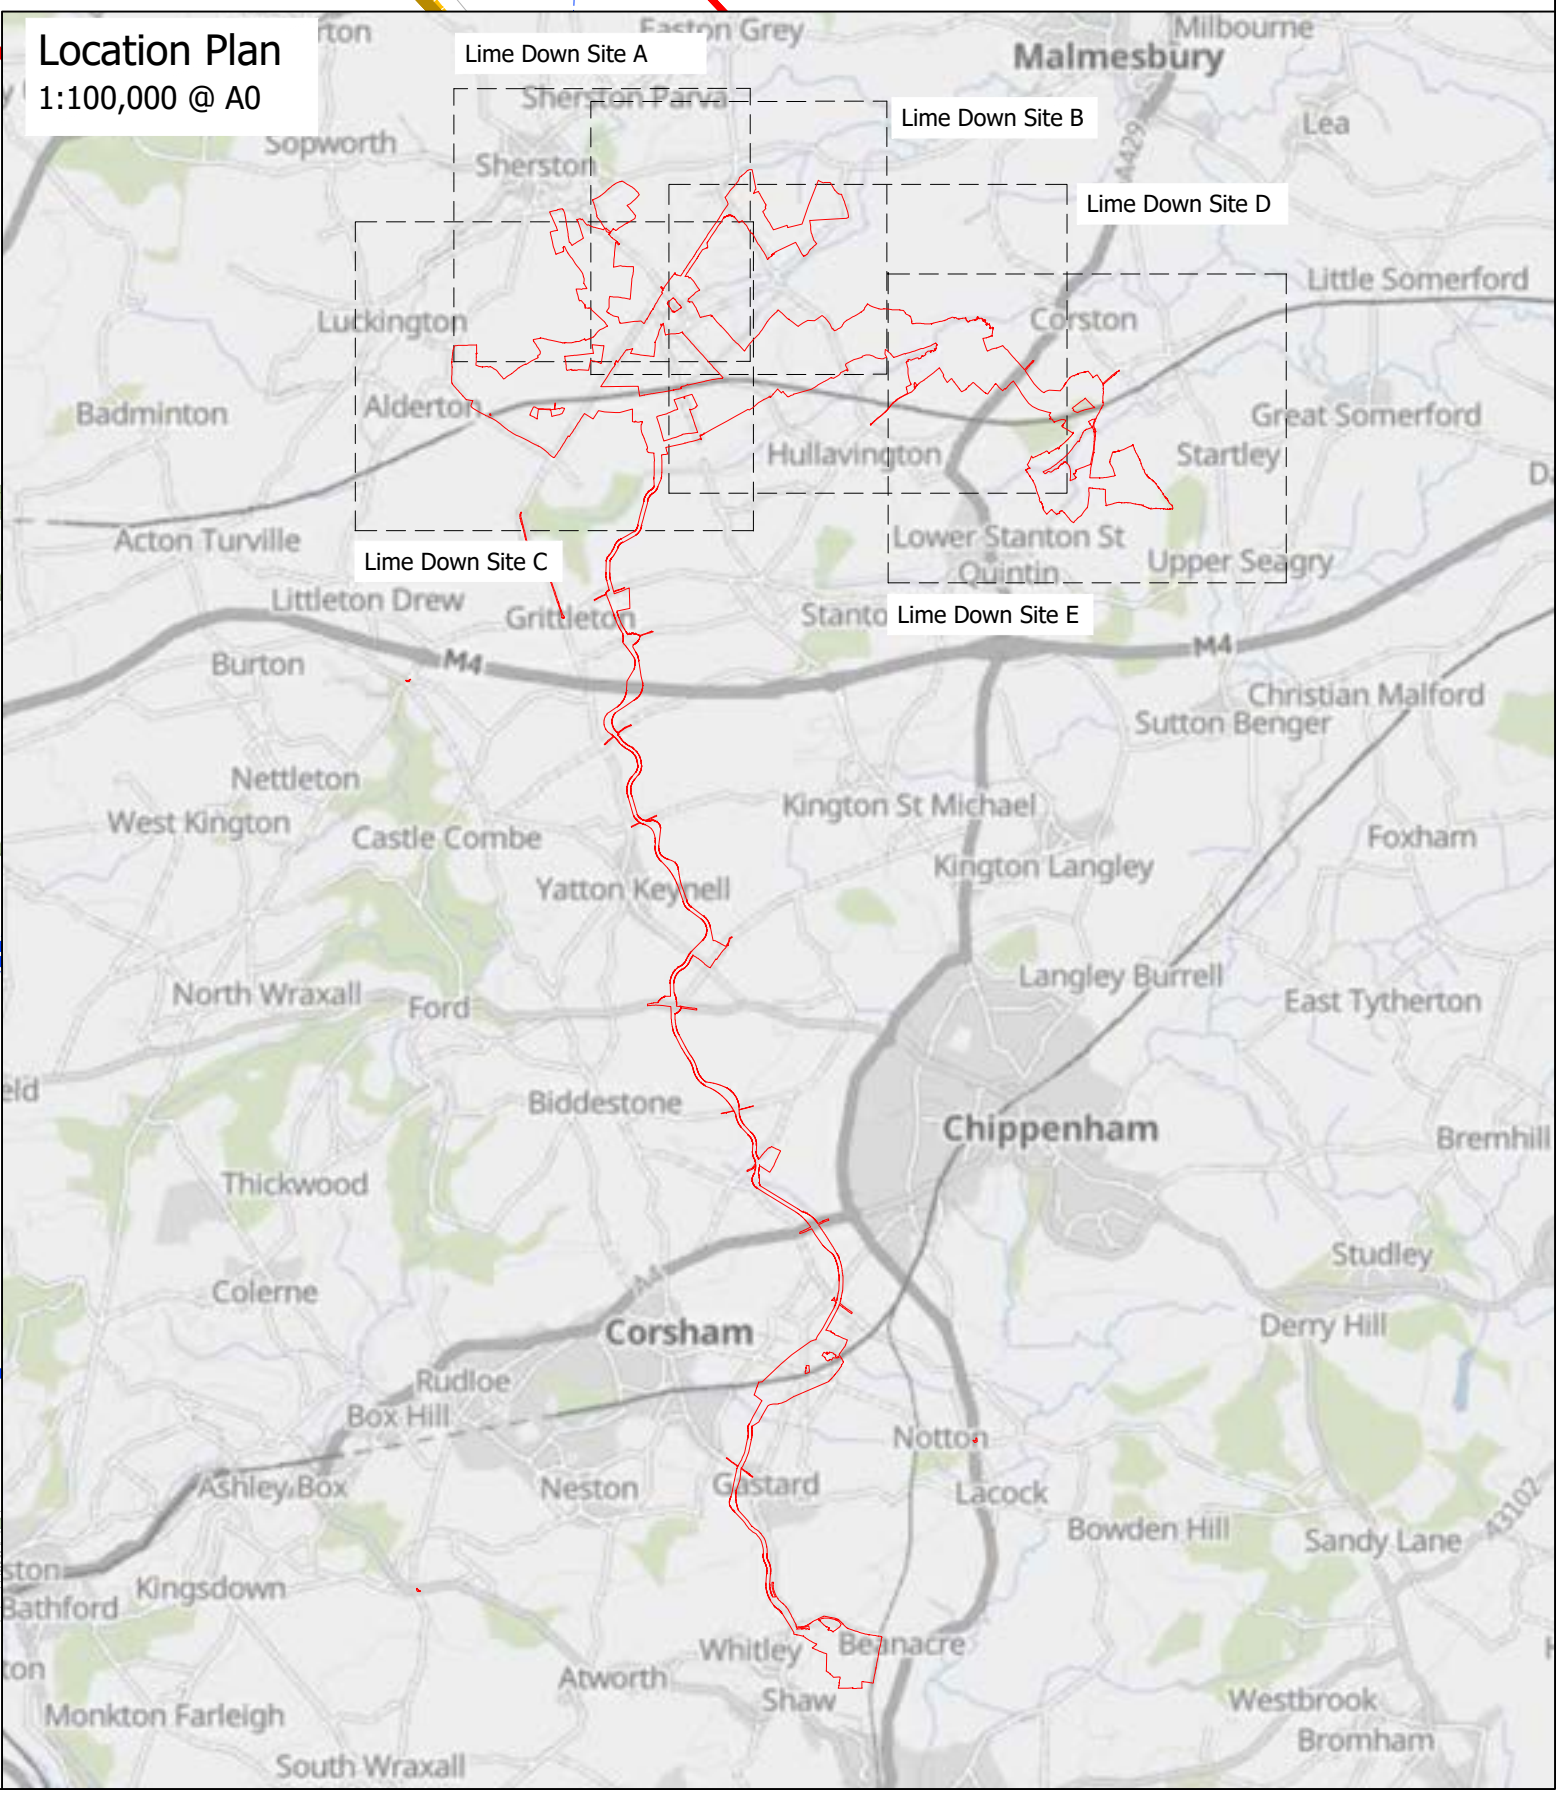

For Site D LEMP Refer to Figure 3-4-4.2

For Site D LEMP Refer to Figure 3-4-4.1

For Site D LEMP Refer to Figure 3-4-4.1

For Site E LEMP Refer to Figure 3-4-5.1

For Site E LEMP Refer to Figure 3-4-5.2