


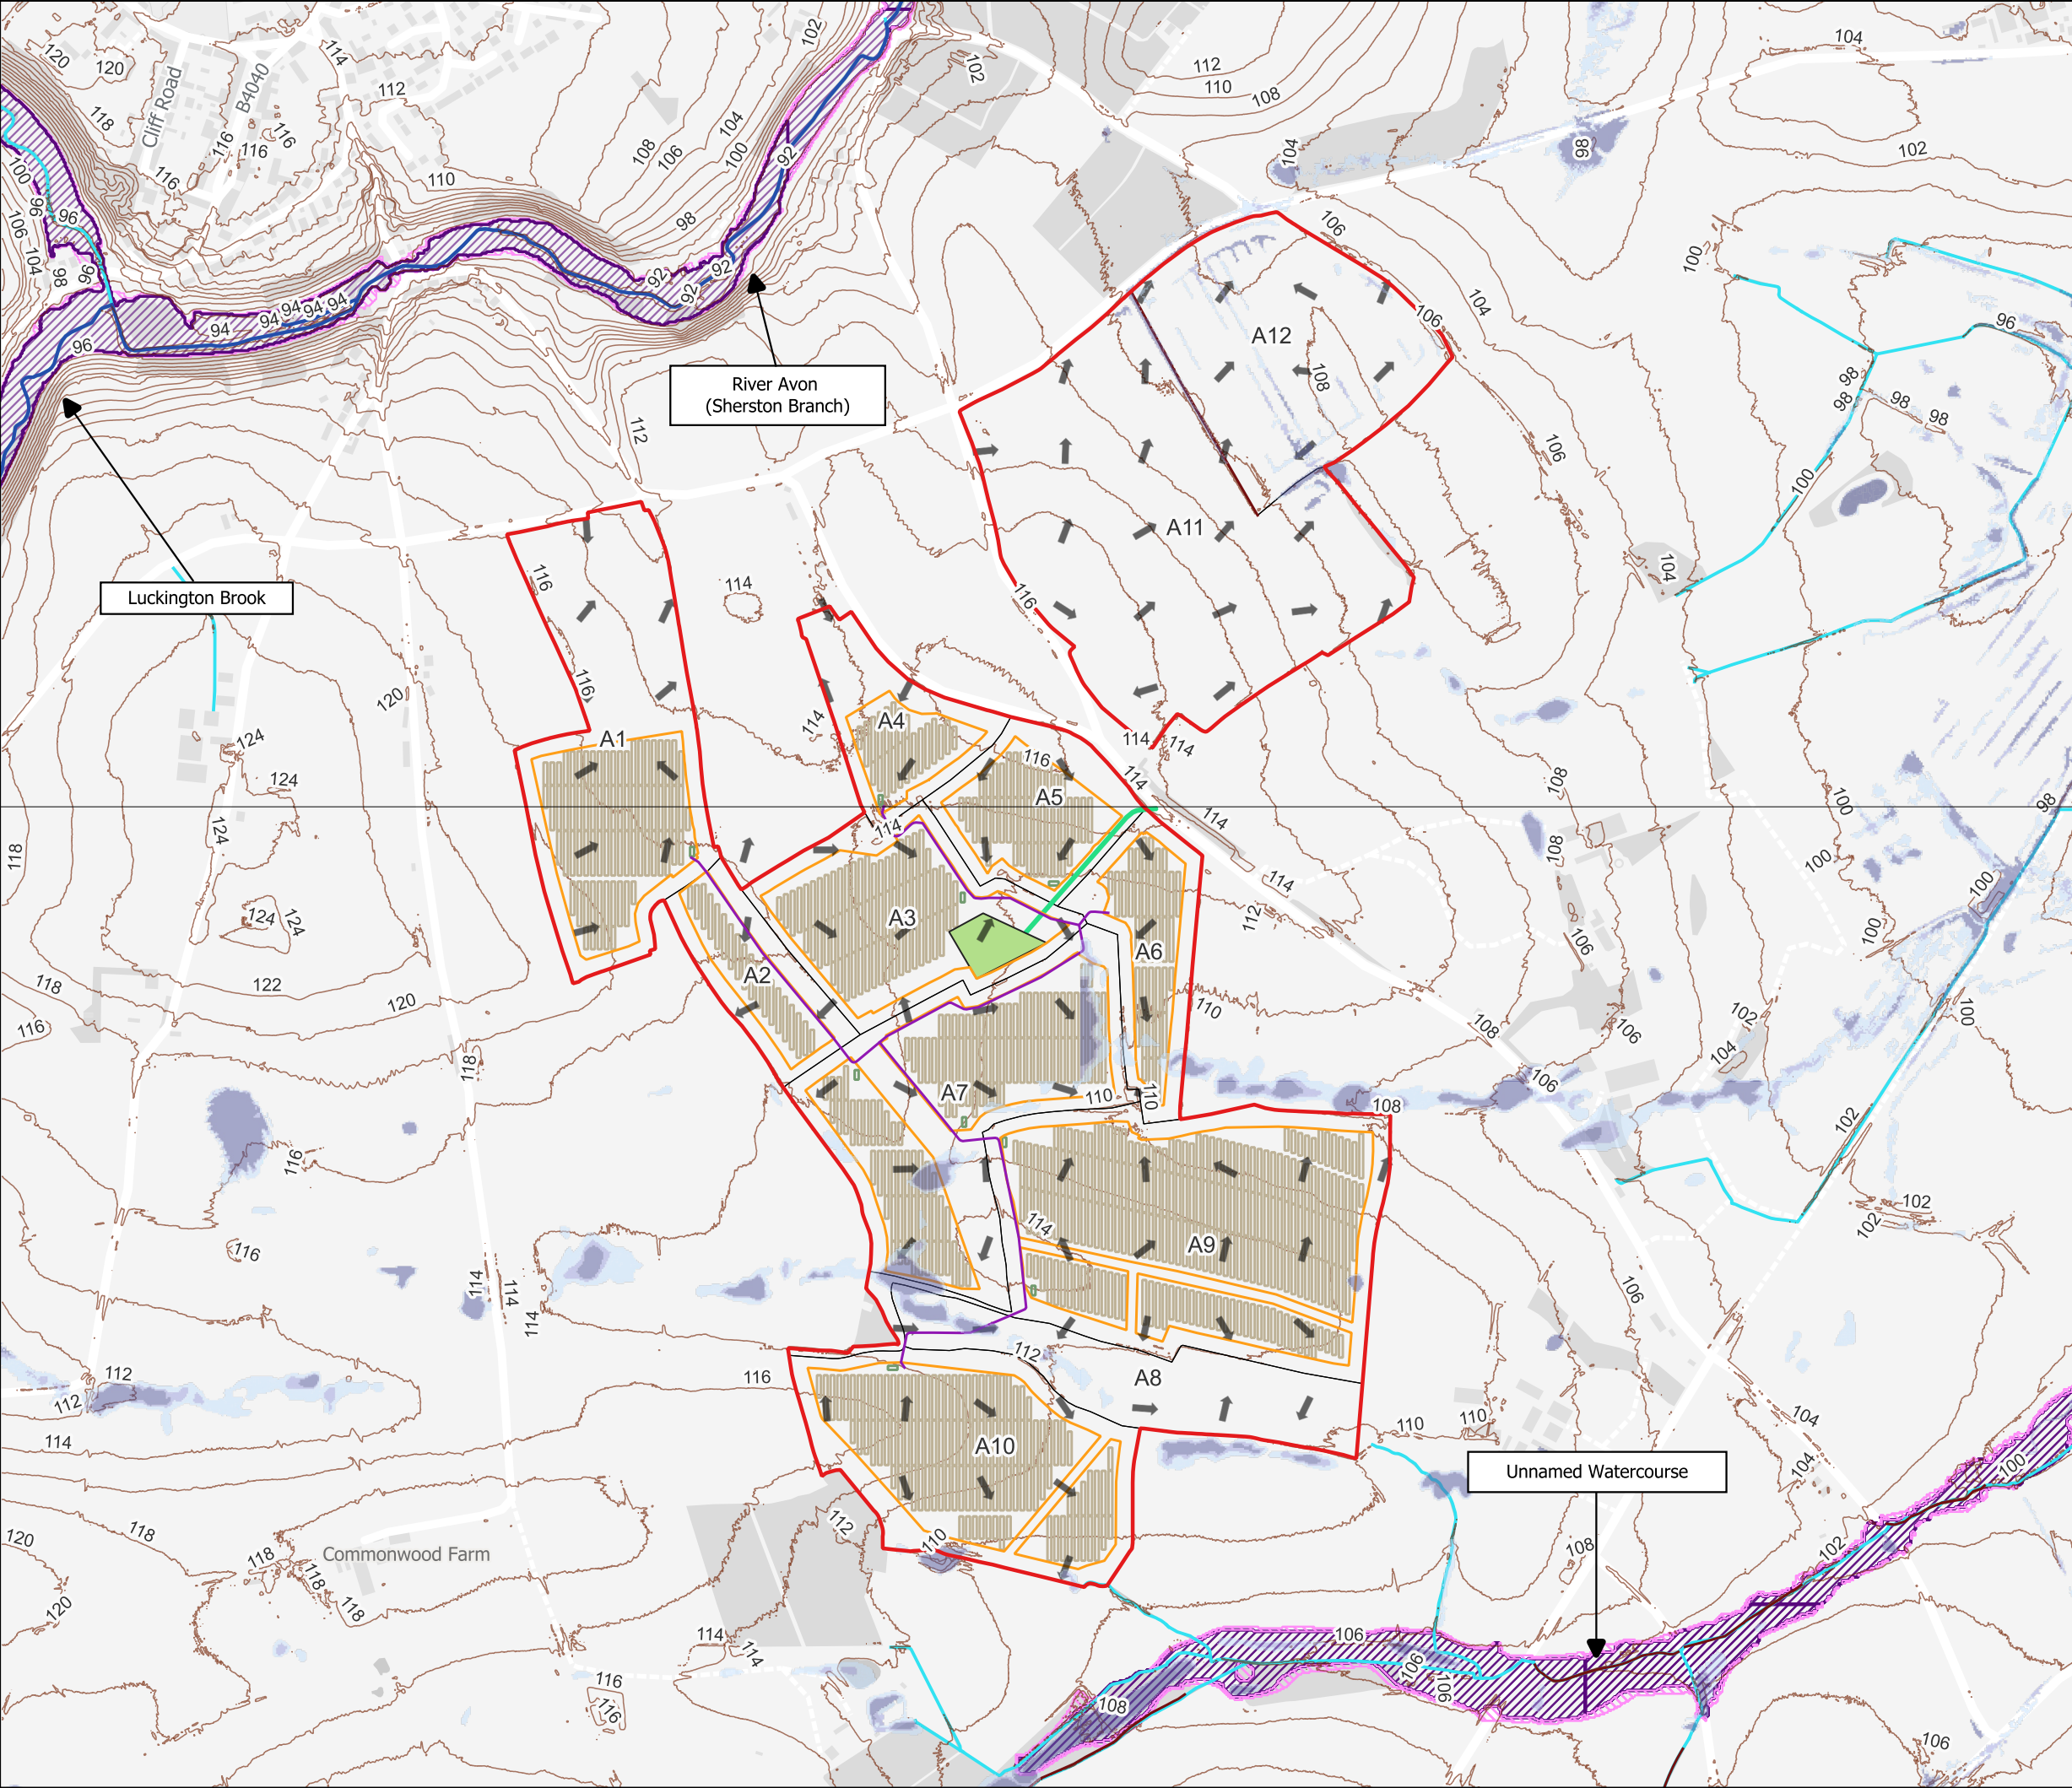

Title:
Figure 11.1 Rev3 : Lime Down A Fluvial and
Surface Water Flood Risk Map

Document:
Volume 2: Hydrology, Flood Risk and Drainage
Environmental Statement (ES)

- Legend:
- Solar PV Site
 - 132kV Substation
 - Conversion Unit / 33kV sub distribution switch room
 - Solar PV Panels
 - Solar PV Panels Areas
 - 2m Contours
 - Access Tracks to Substation
 - Access Track
- Hydrological Features
- EA Main River
 - Wet Ditches
 - Ordinary Watercourses
- EA Flood Zones
- Flood Zone 3
 - Flood Zone 2
- Surface Water Features
- Overland Flow Routes
 - High Likelihood (<3.3% AEP)
 - Medium Likelihood (1% -3.3% AEP)
 - Low Likelihood (0.1% - 1% AEP)
 - Very Low Likelihood (<0.1% AEP)

Data: Base Maps: Contains OS data © Crown copyright and database right 2026 | © Environment Agency copyright and/or database right 2018. All rights reserved. Some features of this map are based on digital spatial data from the Centre for Ecology & Hydrology, © NERC (CEH) | © Crown copyright and database rights 2026 Ordnance Survey 0100031673

APFP Regulation: 5(2)(a)

Application Doc no.: EN010168/APP.6.2

Drawing no.: 317212/11.1.1

Co-ordinate system: OSGB36 / British National Grid

Scale: 1:8000 @ A3

0 0.5 km