


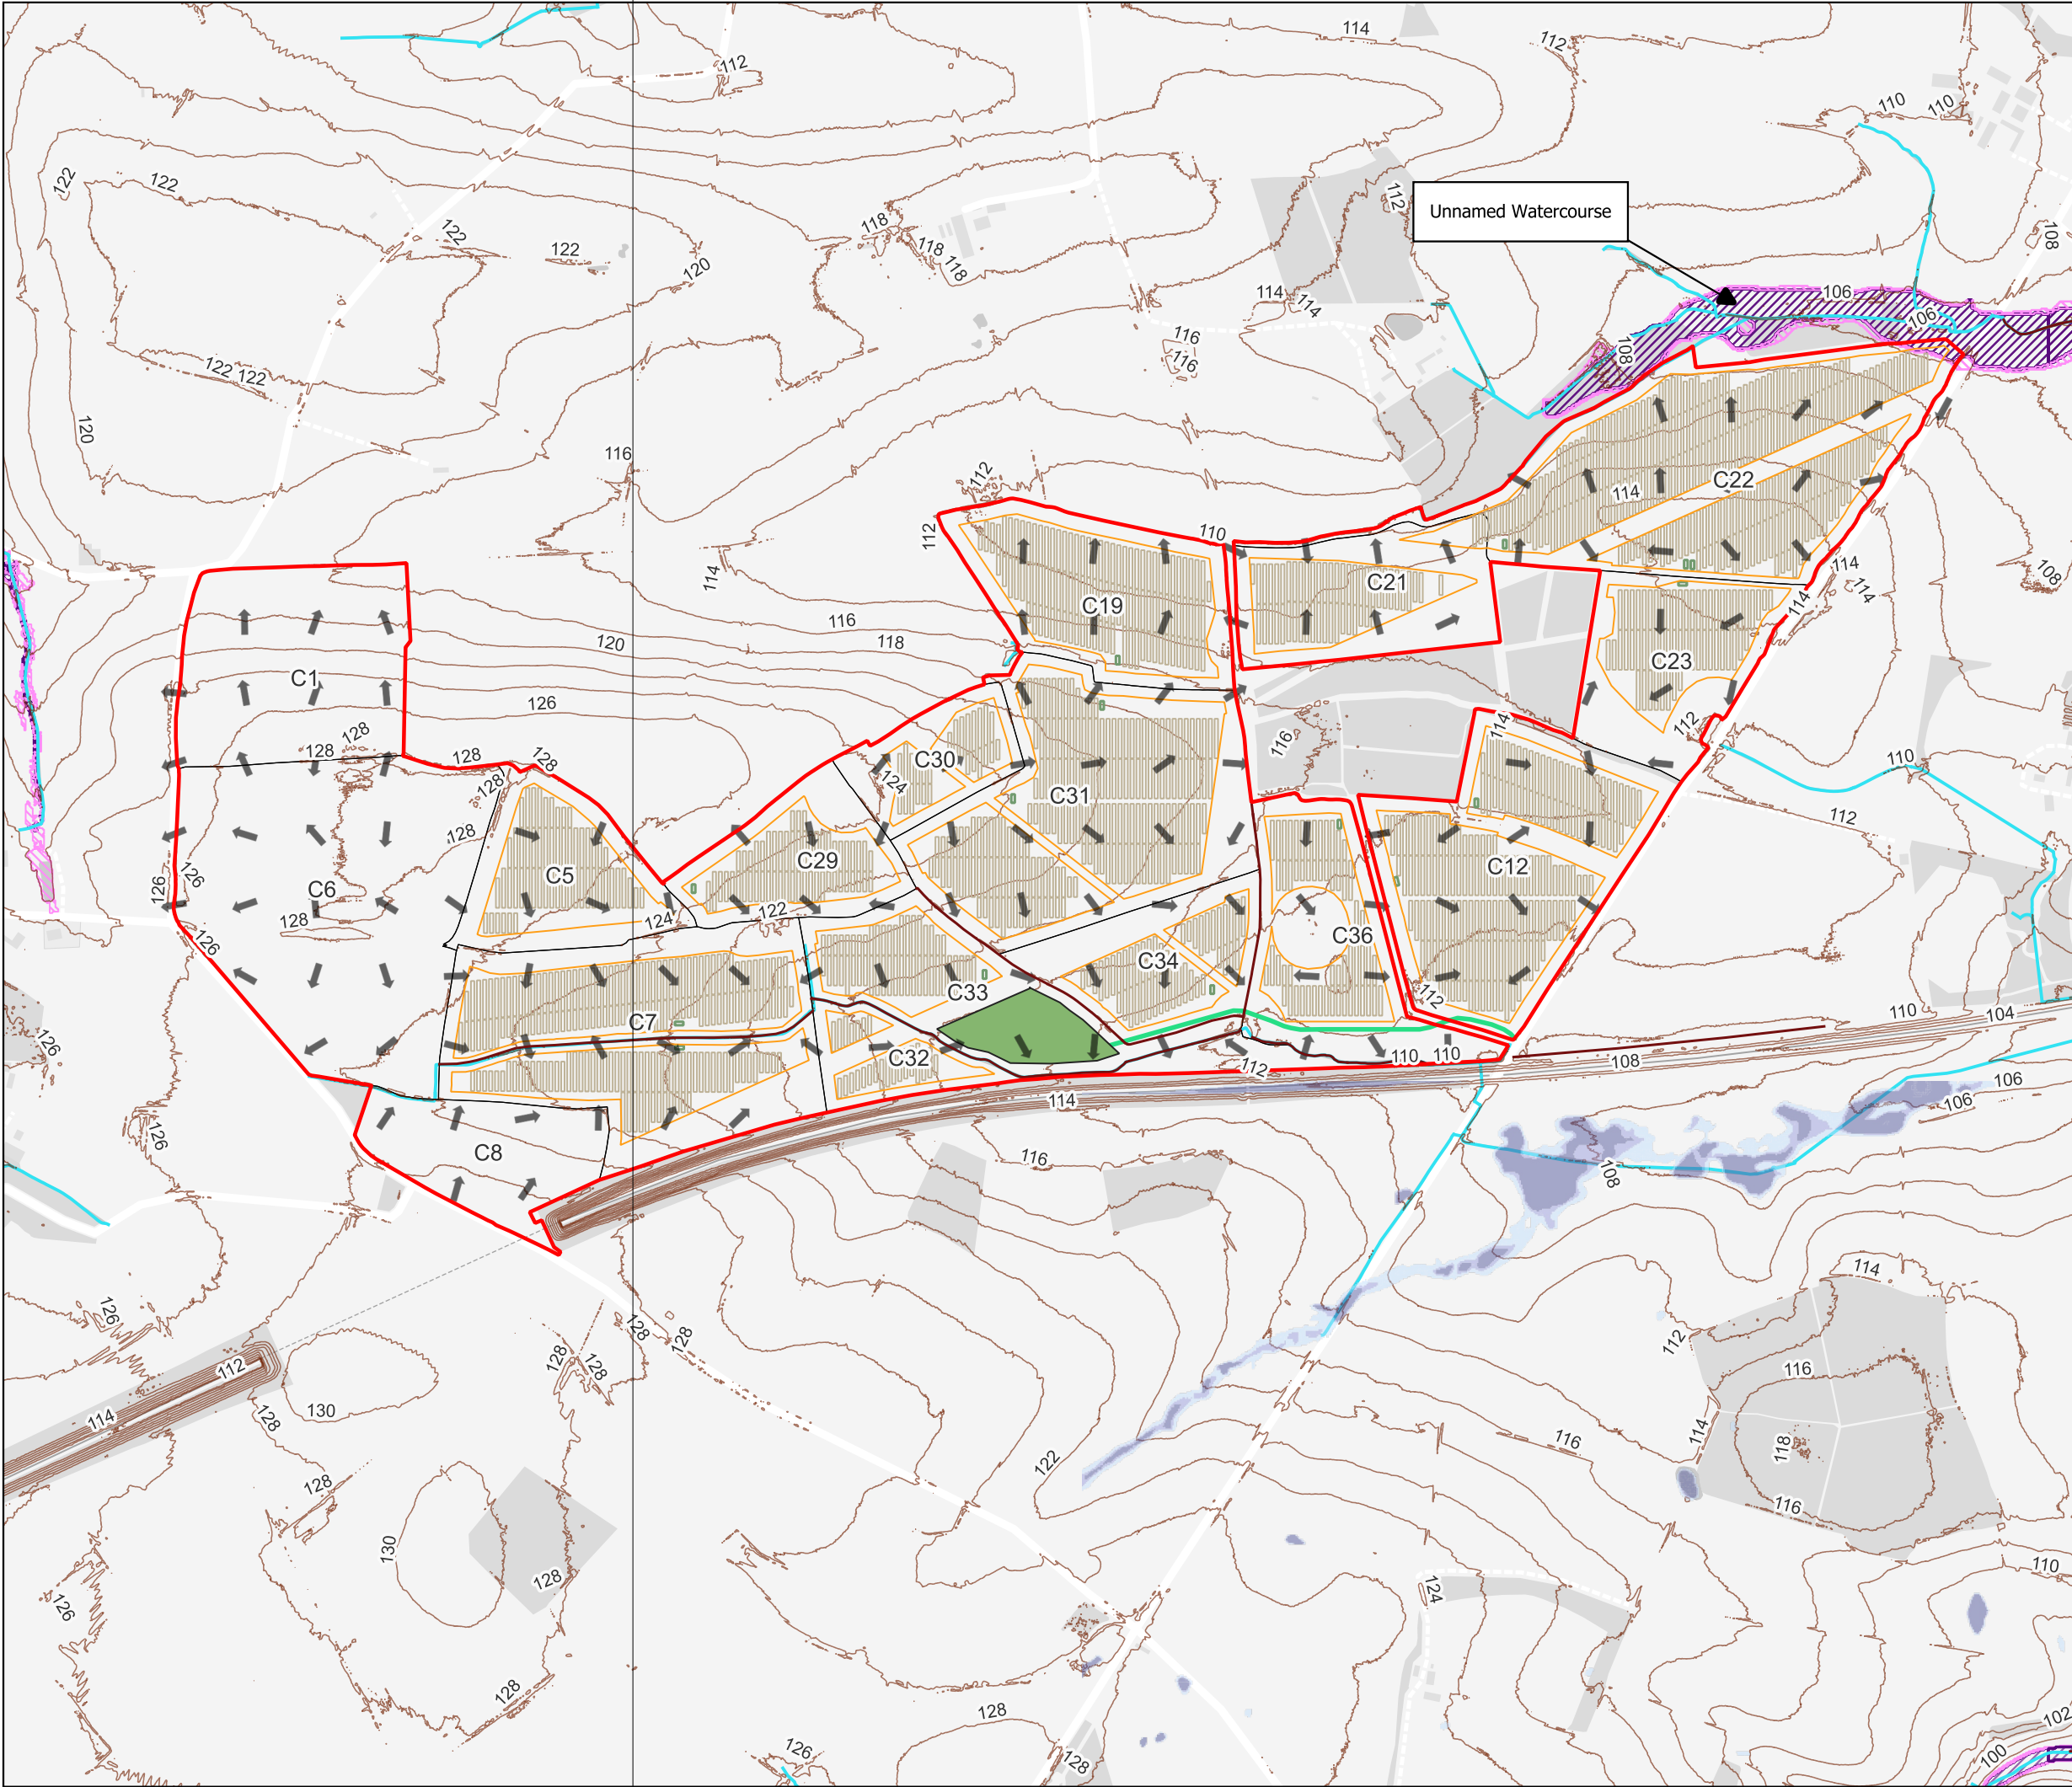

Legend:

- Solar PV Site
- 132kV Substation
- Conversion Unit / 33kV sub distribution switch room
- Solar PV Panels
- Solar PV Panels Areas
- 2m Contours
- Access Tracks to Substation
- Access Track

Hydrological Features

- EA Main River
- Wet Ditches
- Ordinary Watercourses

EA Flood Zones

- Flood Zone 3
- Flood Zone 2

Surface Water Features

- Overland Flow Routes
- High Likelihood (<3.3% AEP)
- Medium Likelihood (1% - 3.3% AEP)
- Low Likelihood (0.1% - 1% AEP)
- Very Low Likelihood (<0.1% AEP)

Data: Base Maps: Contains OS data © Crown copyright and database right 2026 | © Environment Agency copyright and/or database right 2018. All rights reserved. Some features of this map are based on digital spatial data from the Centre for Ecology & Hydrology, © NERC (CEH) | © Crown copyright and database rights 2026 Ordnance Survey 0100031673

APFP Regulation: 5(2)(a)

Application Doc no.: EN010168/APP.6.2

Drawing no.: 317212/11.3.1

Co-ordinate system: OSGB36 / British National Grid

Scale: 1:9000 @ A3

0 0.5 km

N