


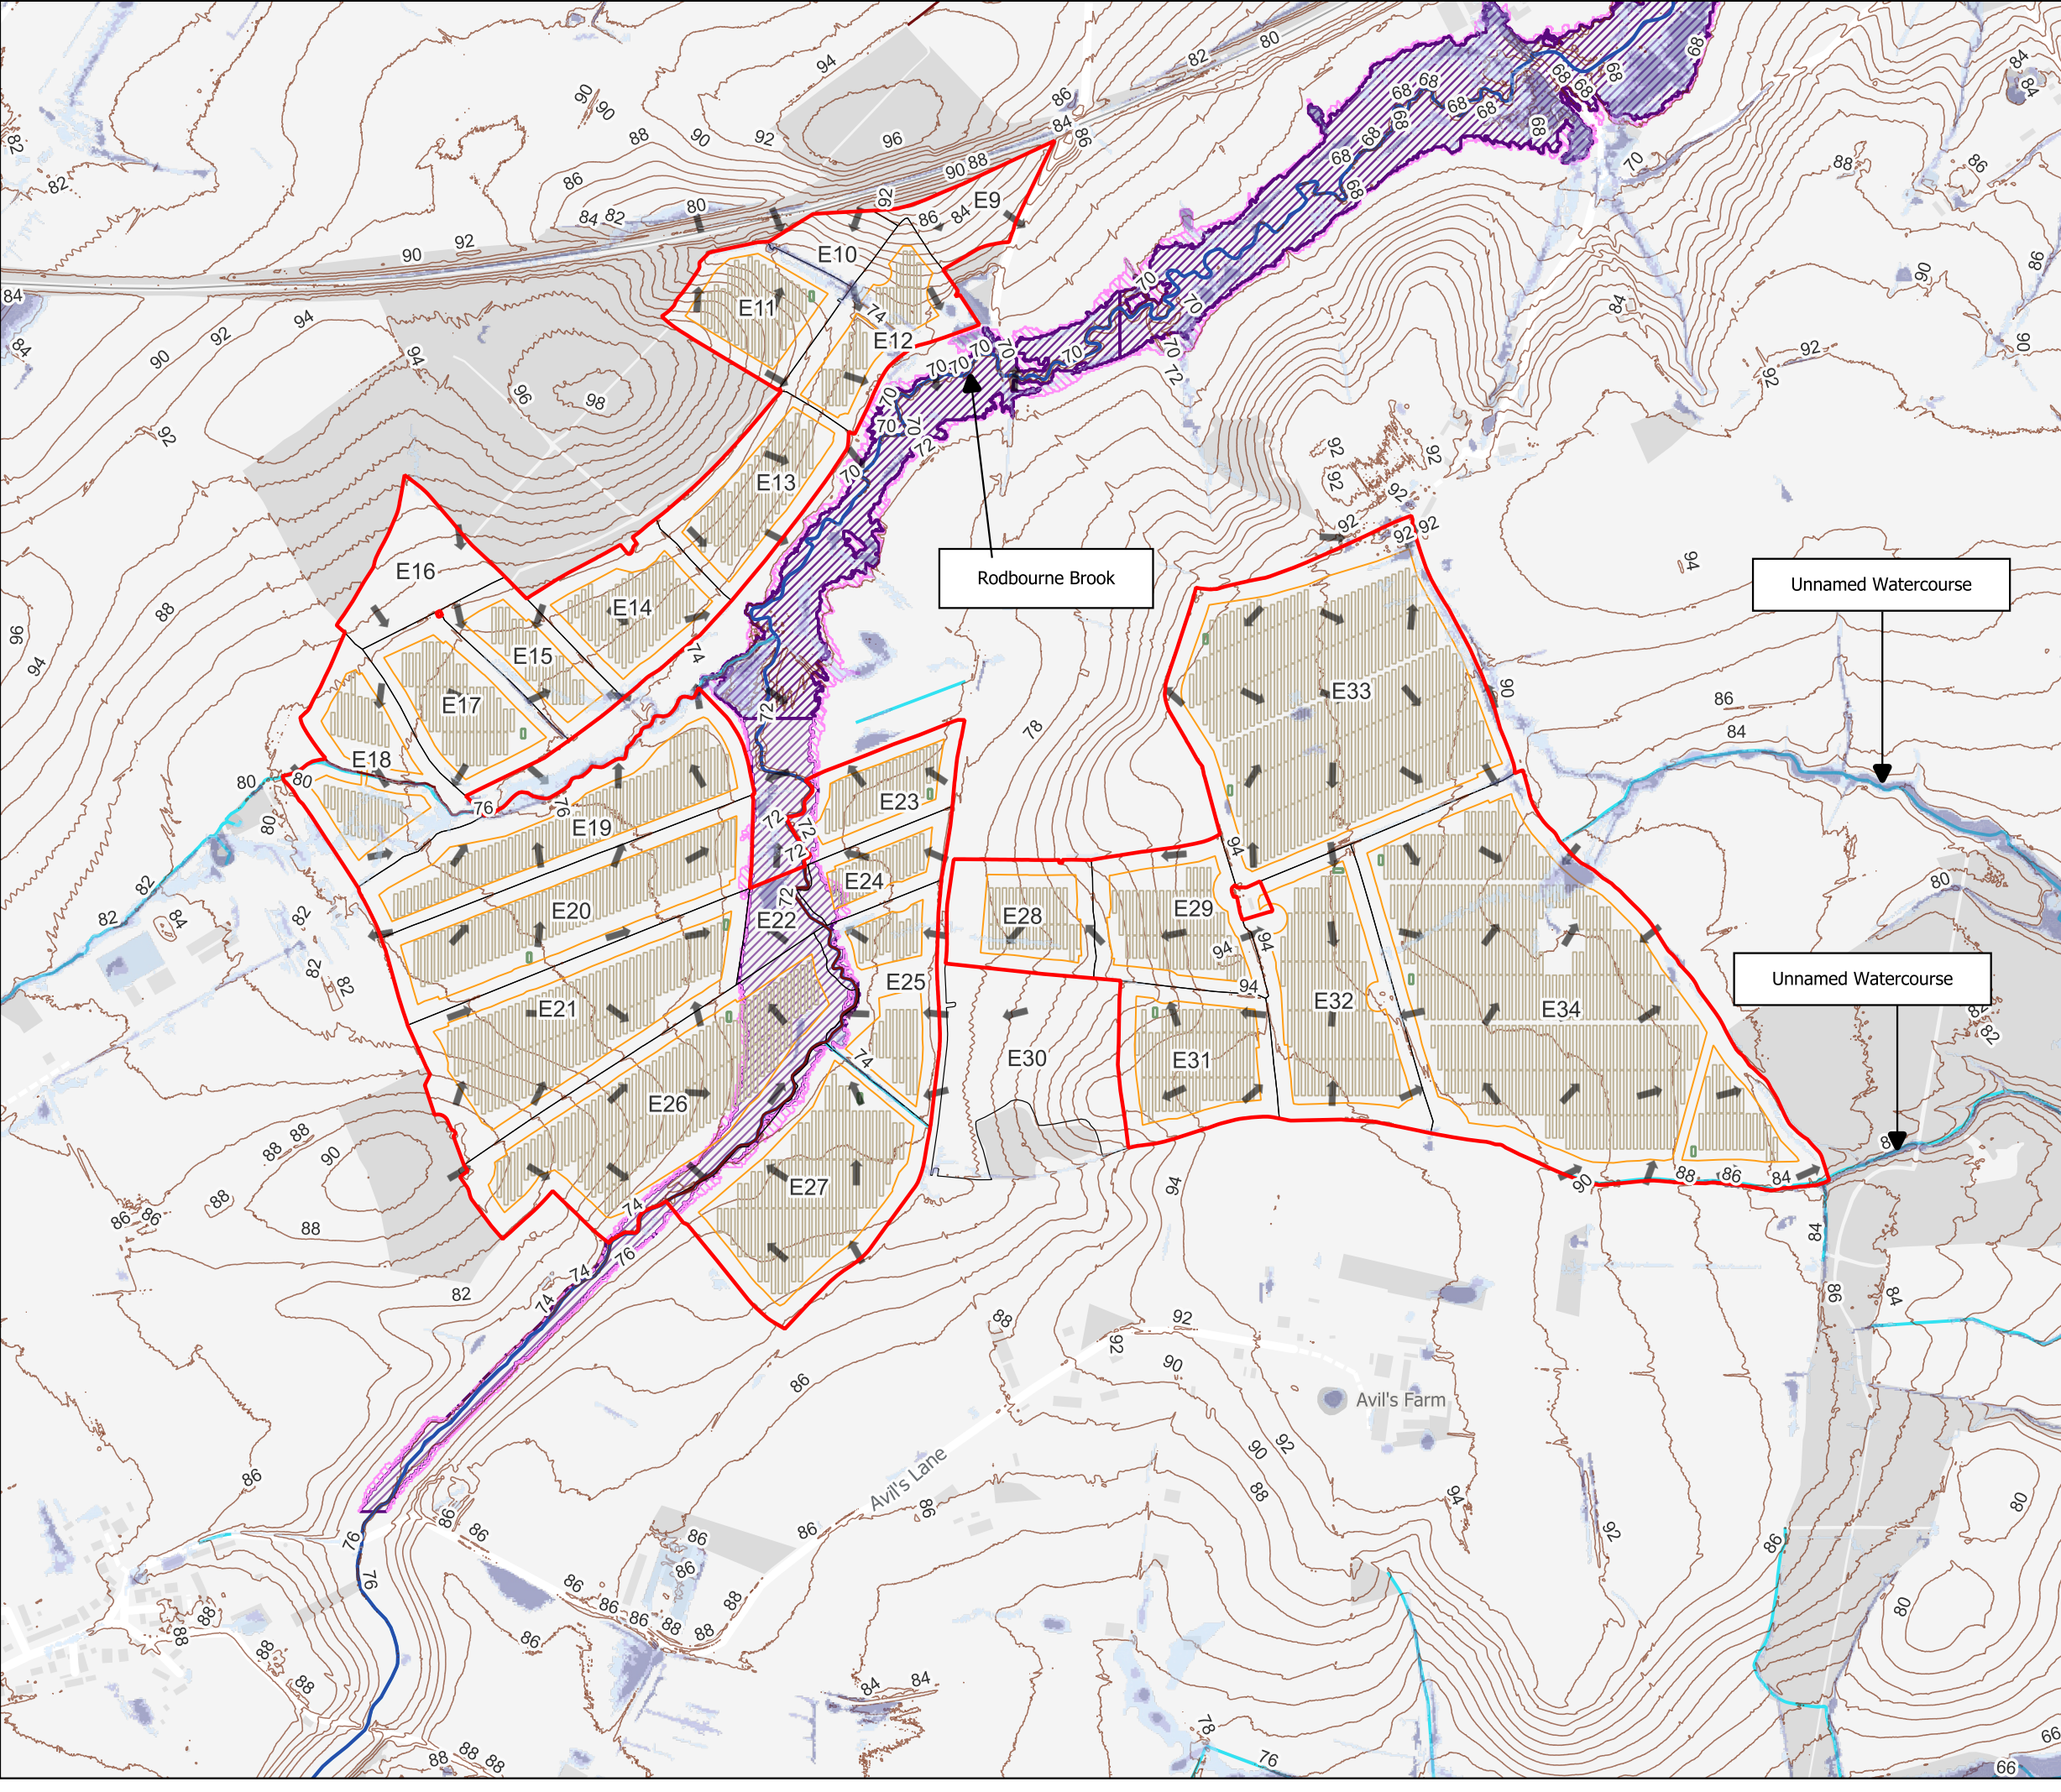

Legend:

Solar PV Site

Conversion Unit / 33kV sub distribution switch room

Solar PV Panels

Solar PV Panels Areas

2m Contours

Access Tracks to Substation

Access Track

Hydrological Features

EA Main River

Wet Ditches

Ordinary Watercourses

EA Flood Zones

Flood Zone 3

Flood Zone 2

Surface Water Features

Overland Flow Routes

High Likelihood (<3.3% AEP)

Medium Likelihood (1% -3.3% AEP)

Low Likelihood (0.1% - 1% AEP)

Very Low Likelihood (<0.1% AEP)

Data: Base Maps: Contains OS data © Crown copyright and database right 2026 | © Environment Agency copyright and/or database right 2018. All rights reserved. Some features of this map are based on digital spatial data from the Centre for Ecology & Hydrology, © NERC (CEH) | © Crown copyright and database rights 2026 Ordnance Survey 0100031673

APFP Regulation: 5(2)(a)

Application Doc no.: EN010168/APP.6.2

Drawing no.: 317212/11.7.1