



Meridian Solar Farm

EN010169

Volume 2

Plans

2.6 Streets, Rights of Way
and Access Plans – Section B
Grid Connection



APFP Regulation 5(2)(k)

Infrastructure Planning (Applications:
Prescribed Forms and Procedure)
Regulations 2009

March 2026



MERIDIAN SOLAR FARM
STREETS, RIGHTS OF WAY AND ACCESS KEY PLAN
REGULATION 5(2)(K)
SECTION B SHEET 1 OF 1

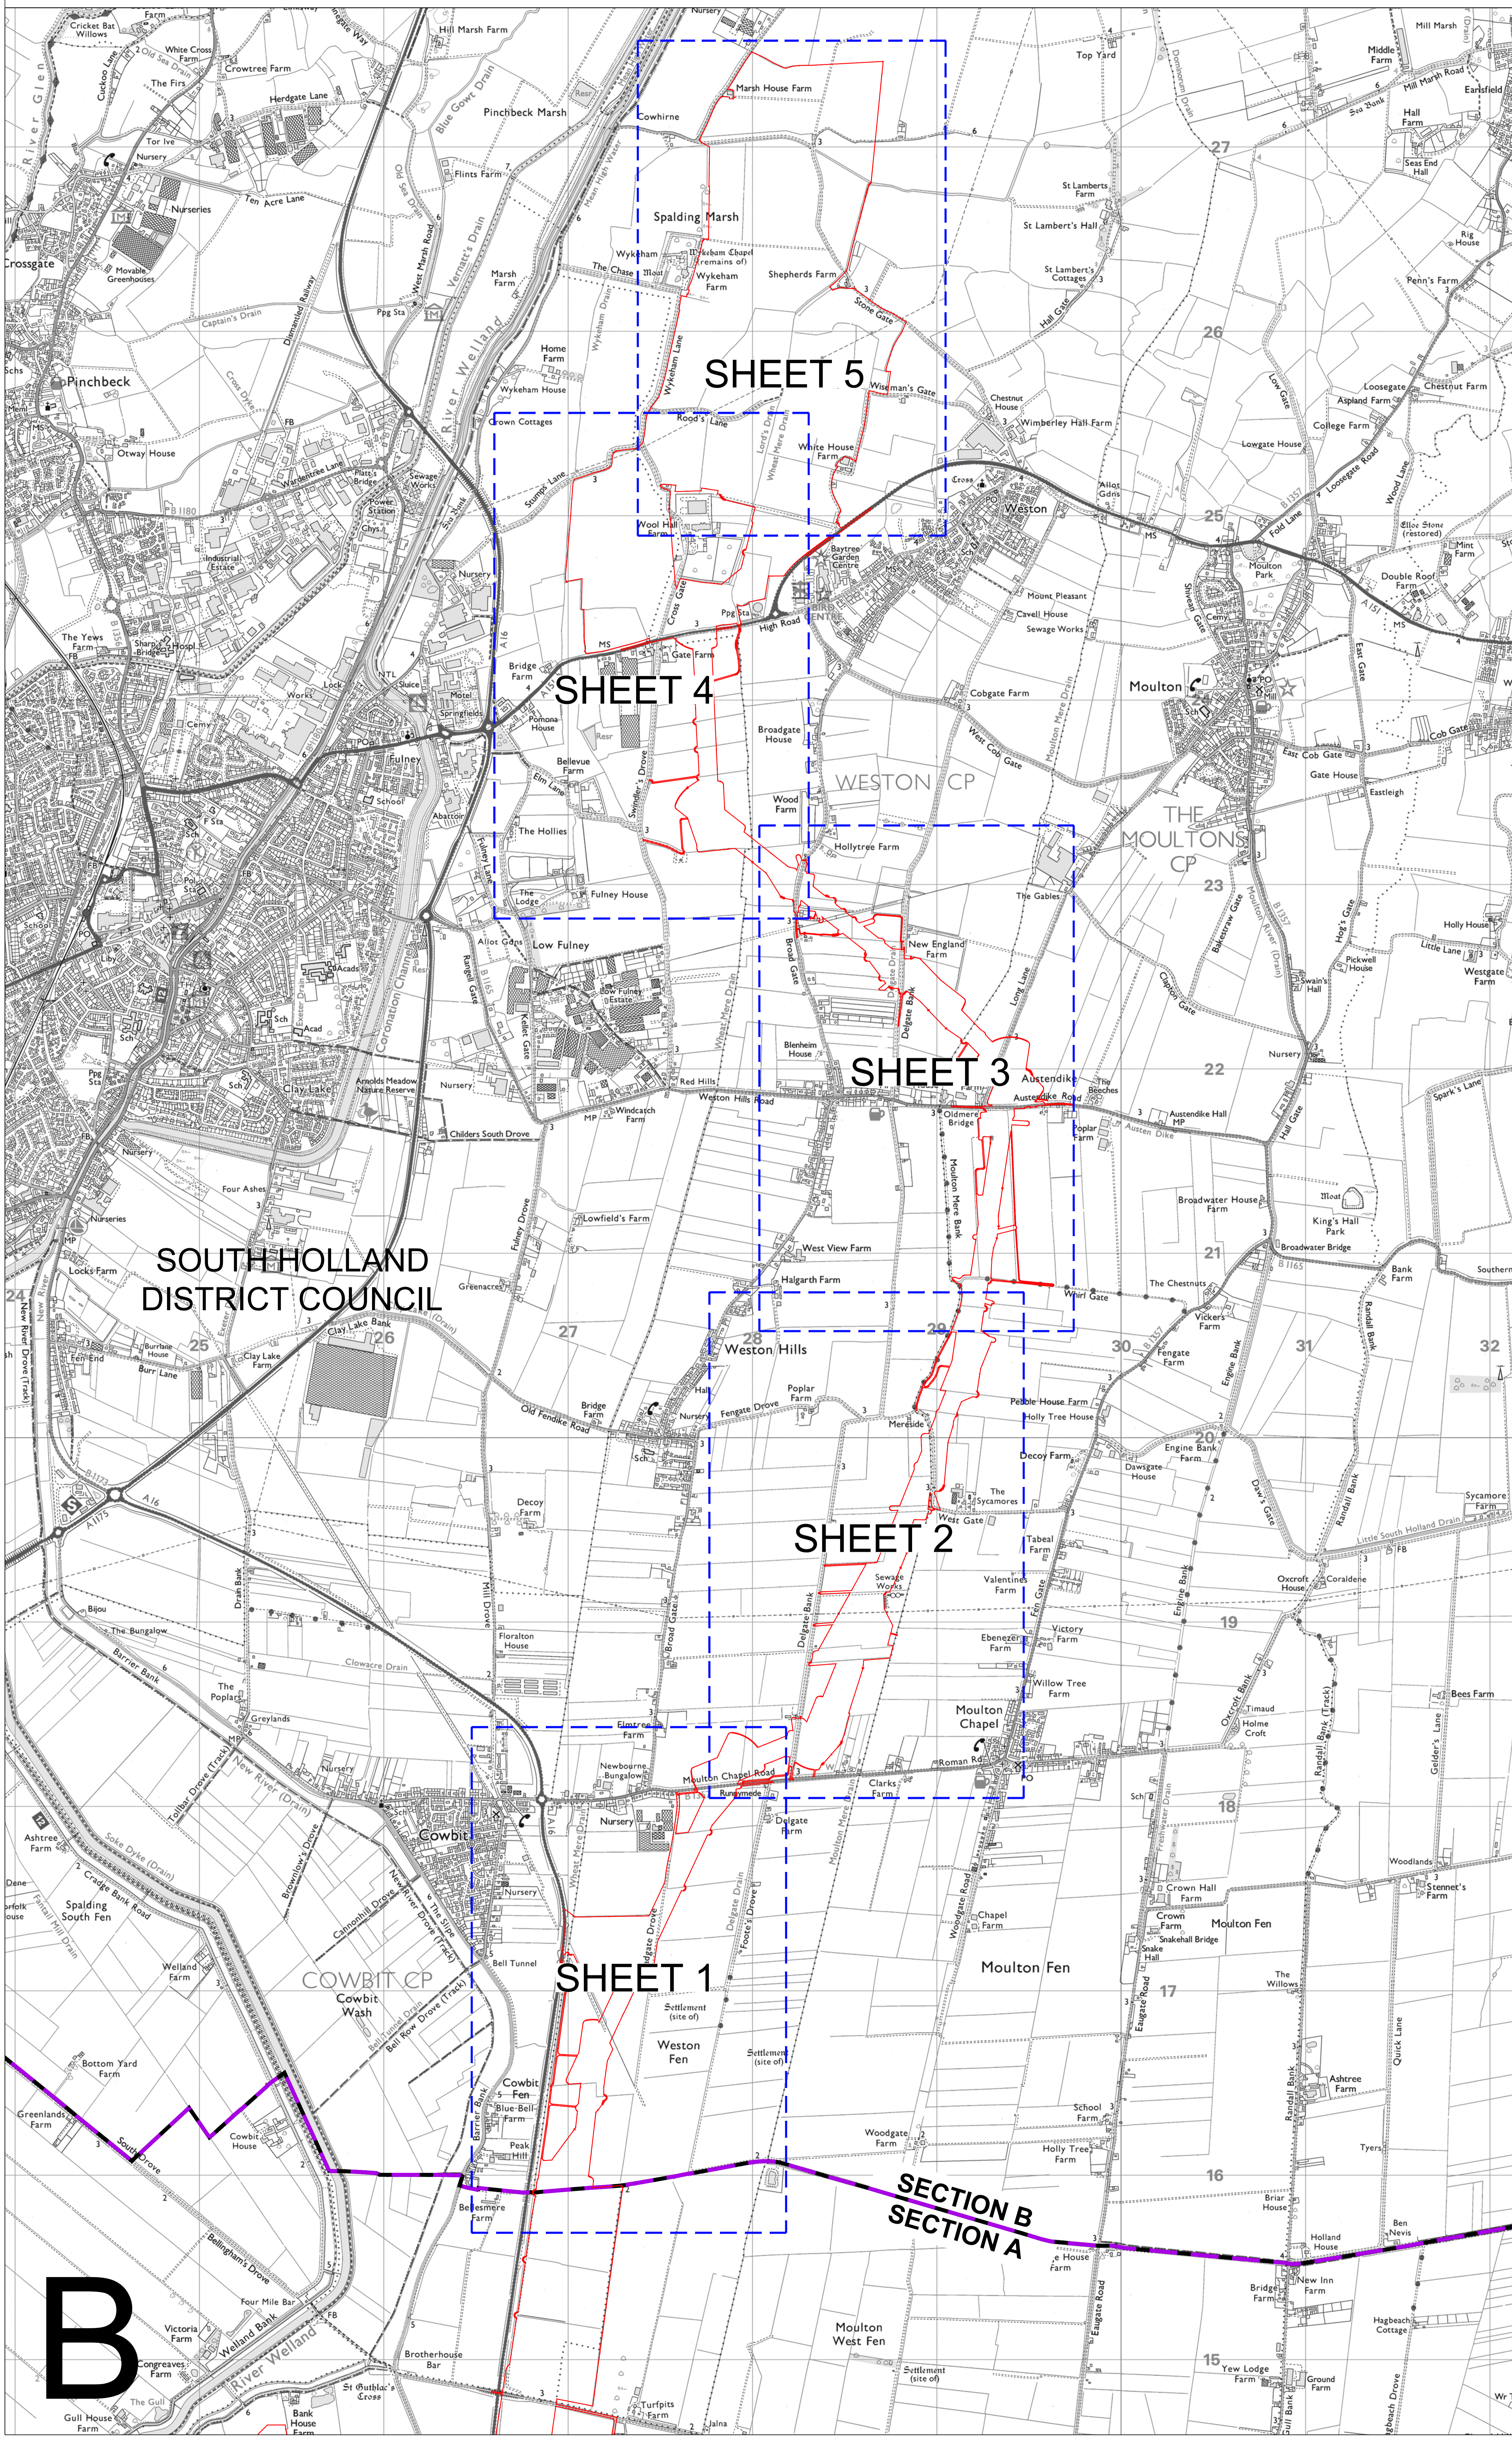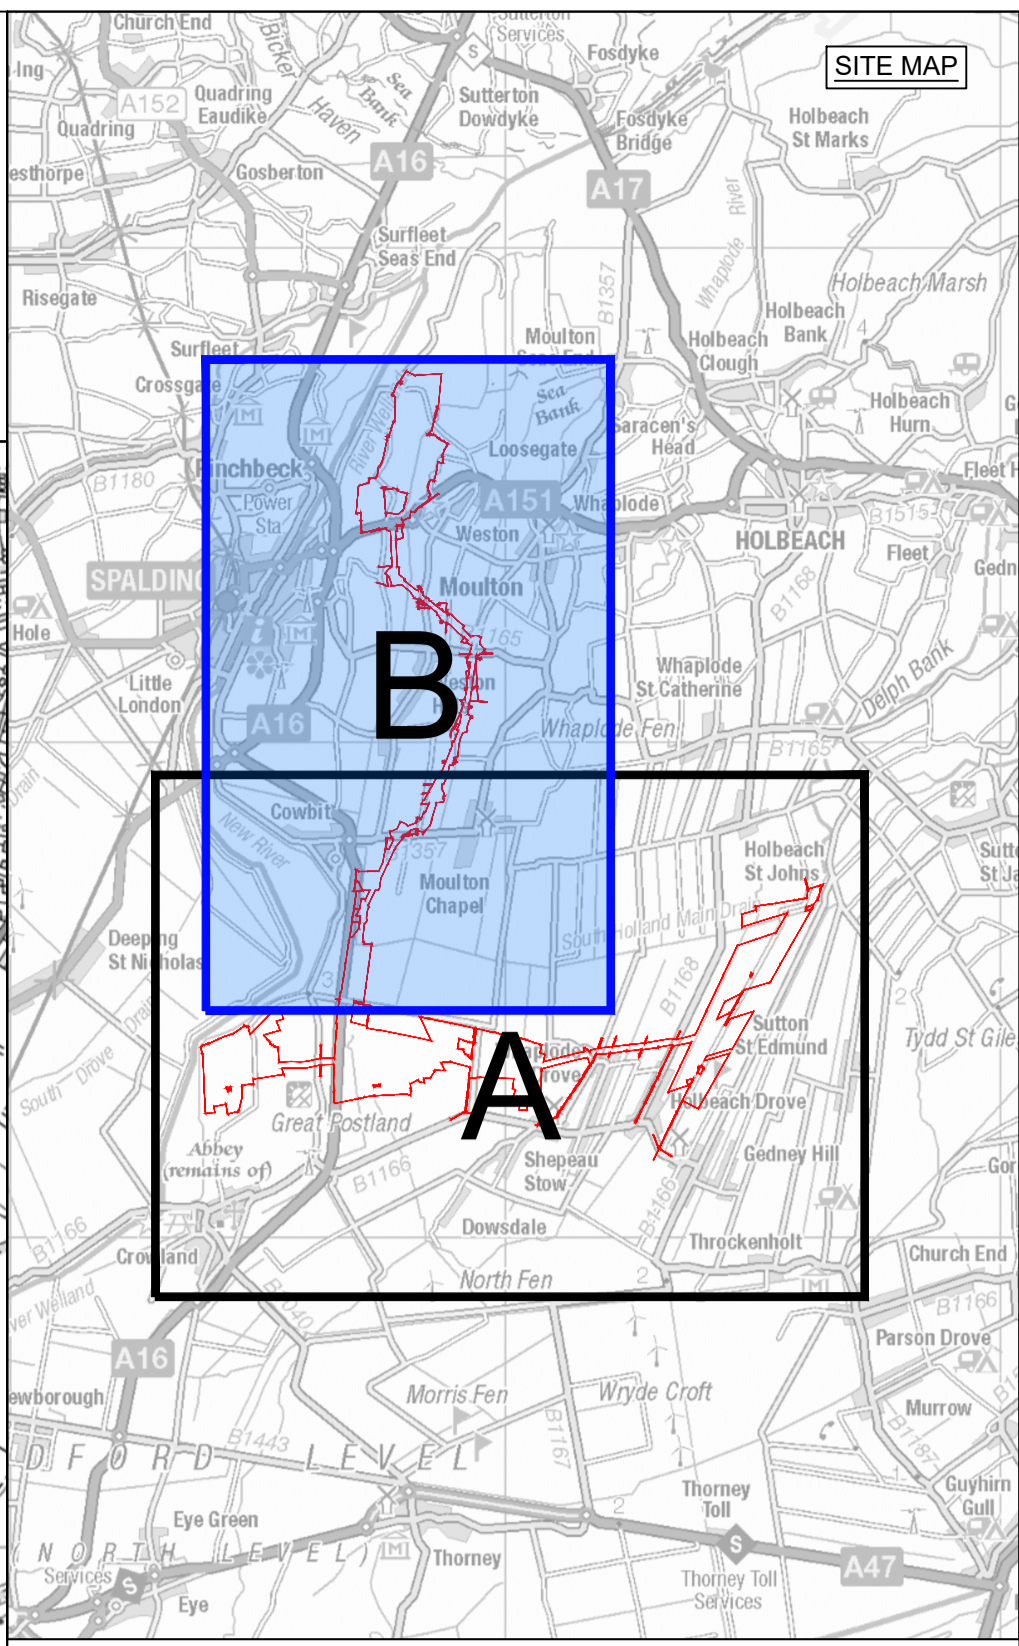


Legend

- Local Authority boundary
- Section boundary
- Sheet index
- Order Limits

- Notes**
1. This drawing is scaled at paper size A0, therefore any prints taken at smaller sizes will affect accuracy of measurement units and should not be scaled again.
 2. The Local Authorities' boundaries and titles are correct at the time of submission.
 3. All dimensions are in metres unless stated otherwise.
 4. The proposed works shown are illustrative only and will be subject to change as part of detailed design development. Any changes will be limited to being within the Order Limits and any other constraints included in the Development Consent Order.
 5. These plans should be read in conjunction with the Schedules 4-7 (inclusive) of the Development Consent Order.
 6. These plans should also be read in conjunction with the Outline Construction Environmental Management Plan (EN010168/APP/7.10), the Outline Operational Environmental Management Plan (EN010168/APP/7.11), the Outline Decommissioning Environmental Management Plan (EN010168/APP/7.12), the Outline Construction Traffic Management Plan (EN010168/APP/7.13), and the Outline Public Right of Way Management Plan (EN010168/APP/7.15).

Coordinate System: British National Grid
Sheet X Centroid Coordinate: 528035 Sheet Y Centroid Coordinate: 321176

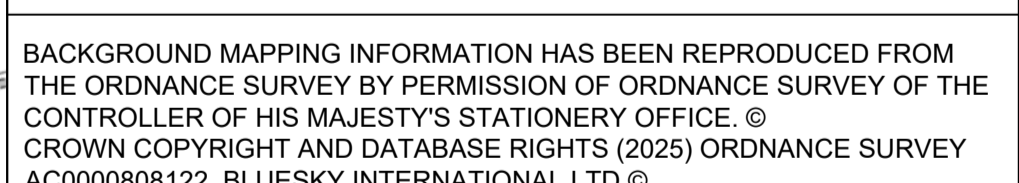

BACKGROUND MAPPING INFORMATION HAS BEEN REPRODUCED FROM THE ORDNANCE SURVEY BY PERMISSION OF ORDNANCE SURVEY OF THE CONTROLLER OF HIS MAJESTY'S STATIONERY OFFICE. © CROWN COPYRIGHT AND DATABASE RIGHTS (2025) ORDNANCE SURVEY AC000086122. BLUESKY INTERNATIONAL LTD ©

Issue	Date	Remarks	Drawn	Checked	Approved
0	MAR 2028	FOR DCO SUBMISSION	JT	MEK	JH

TITLE


MERIDIAN SOLAR FARM
STREETS, RIGHTS OF WAY AND
ACCESS KEY PLAN
REGULATION 5(2)(K)
SECTION B
SHEET 1 OF 1

Application Number EN010169



Meridian Drawing Reference DCO_BIAC/KP/01

Scale	Sheet Size	Sheet	Issue
1:12,000	A0	SHEET 1 OF 1	0

B

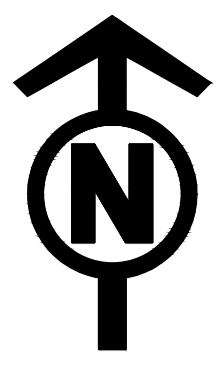

MERIDIAN SOLAR FARM
STREETS, RIGHTS OF WAY AND ACCESS PLAN
REGULATION 5(2)(k)
SECTION B SHEET 1B OF 5

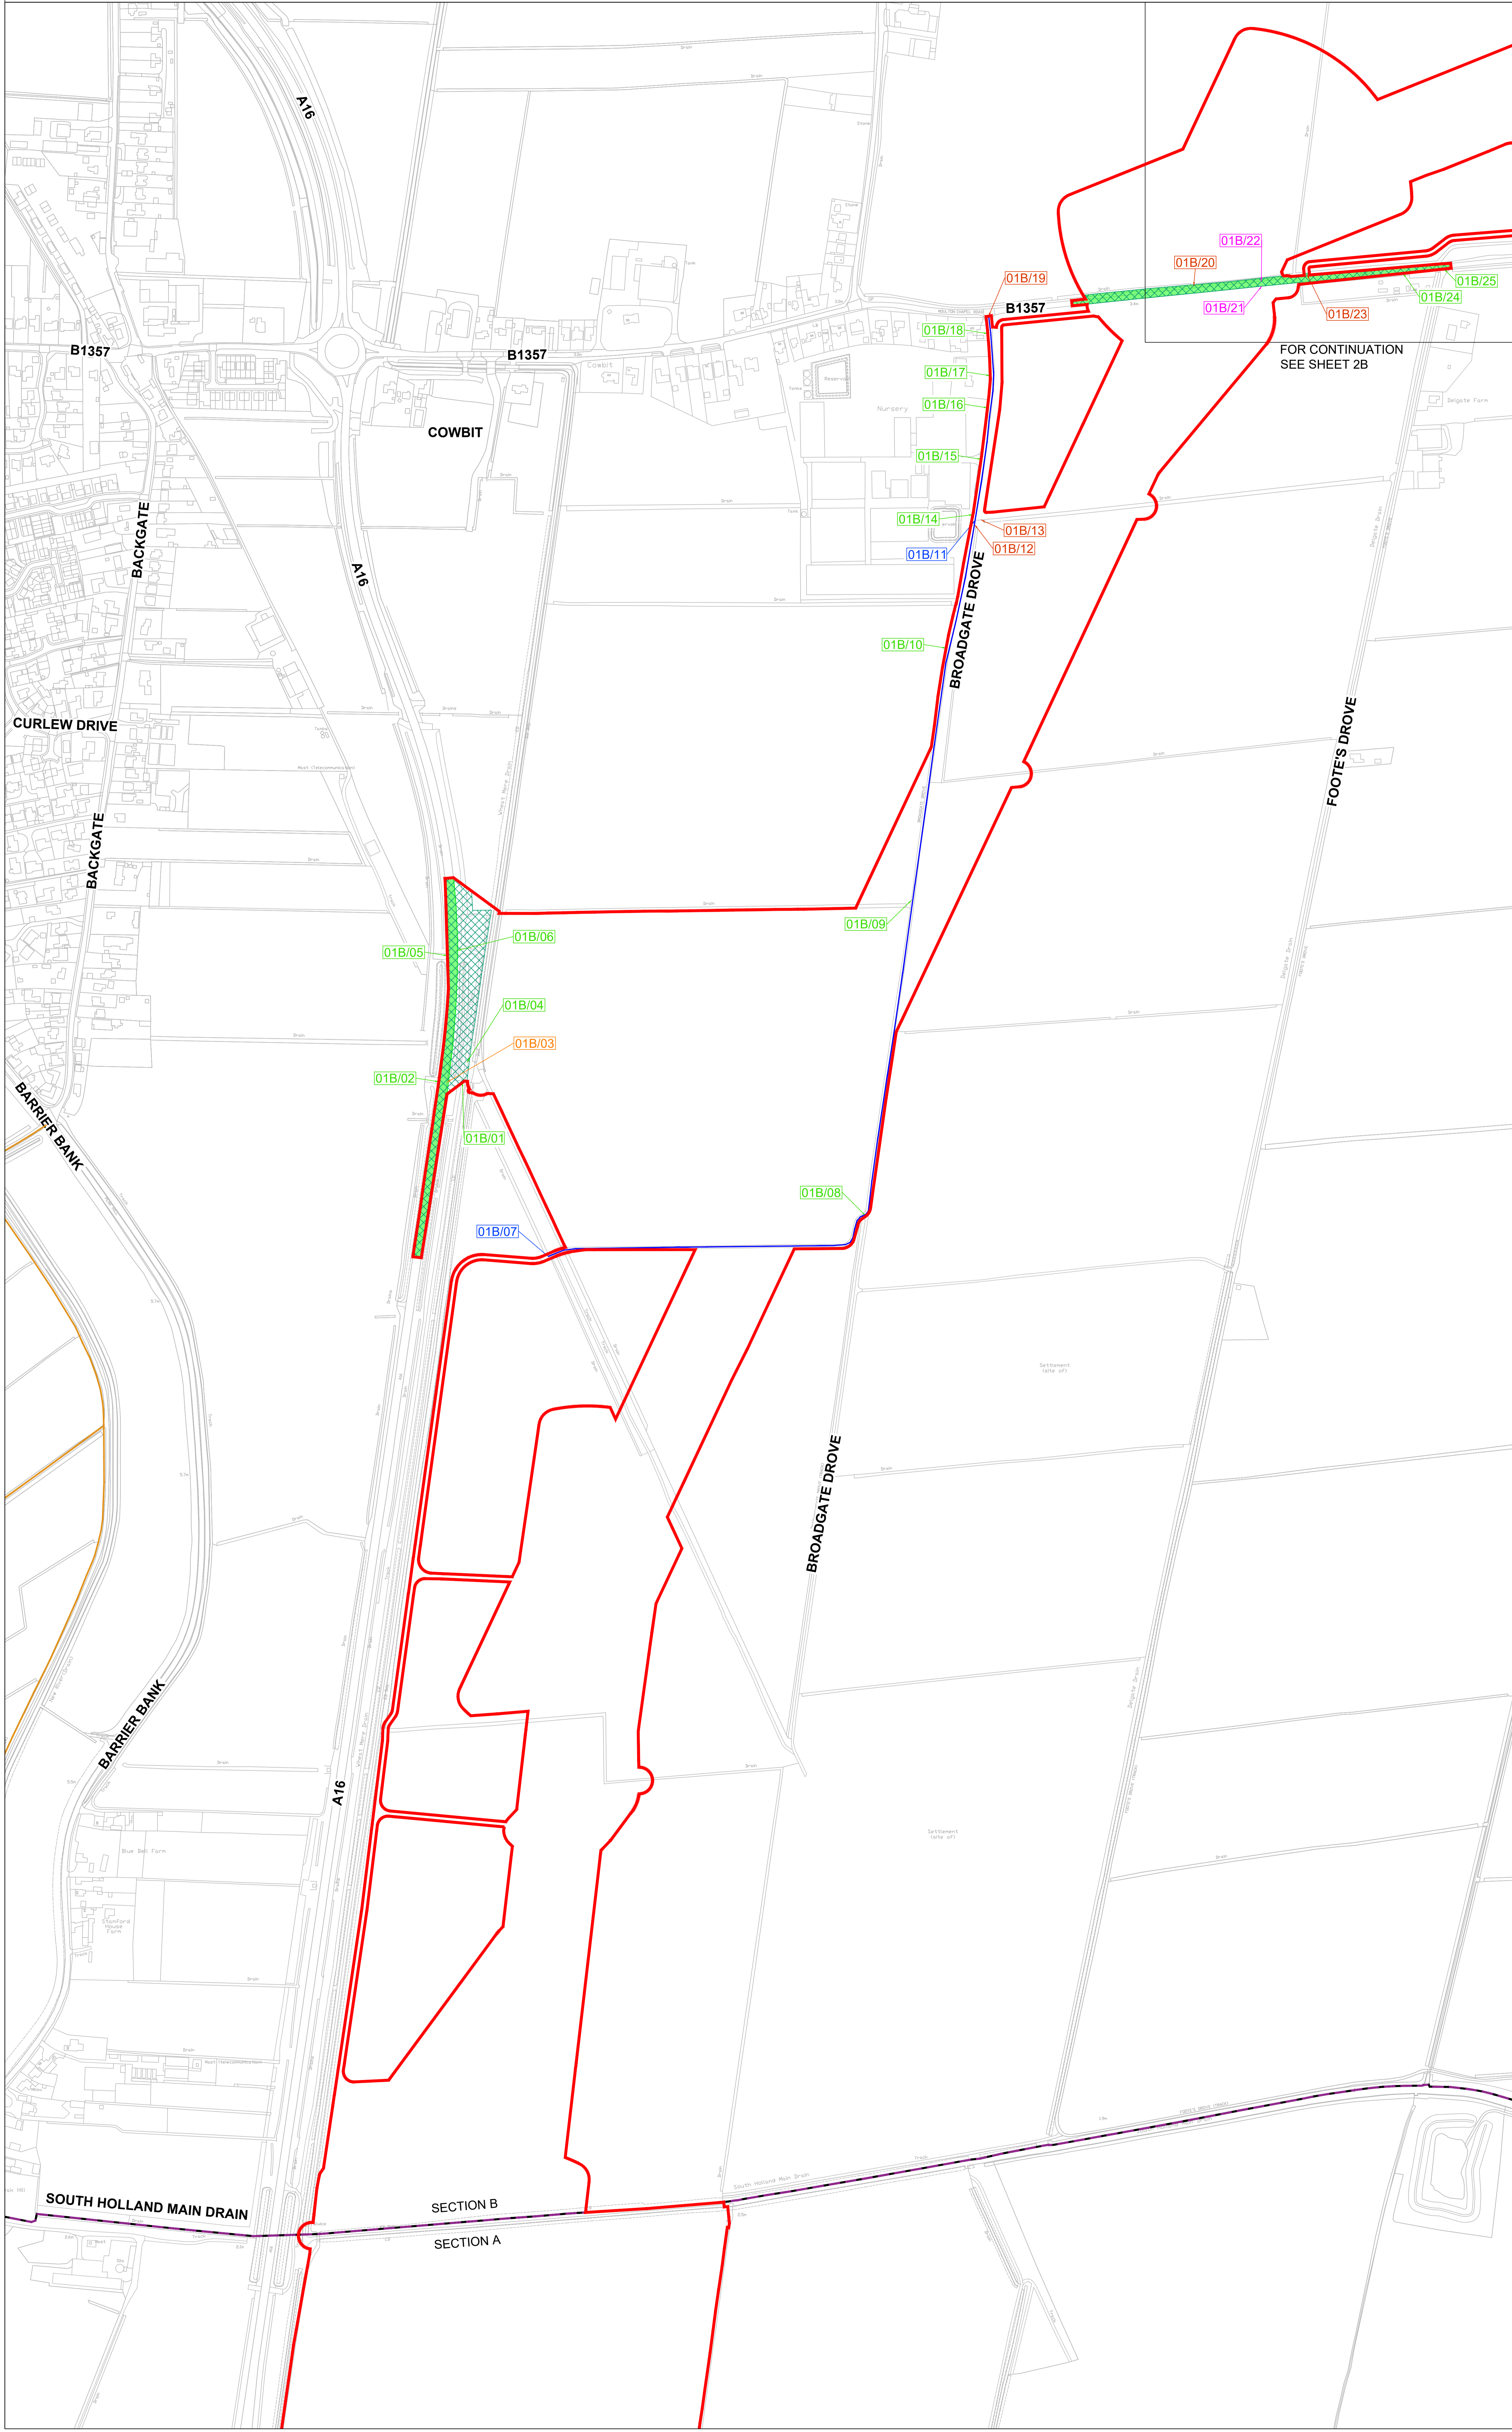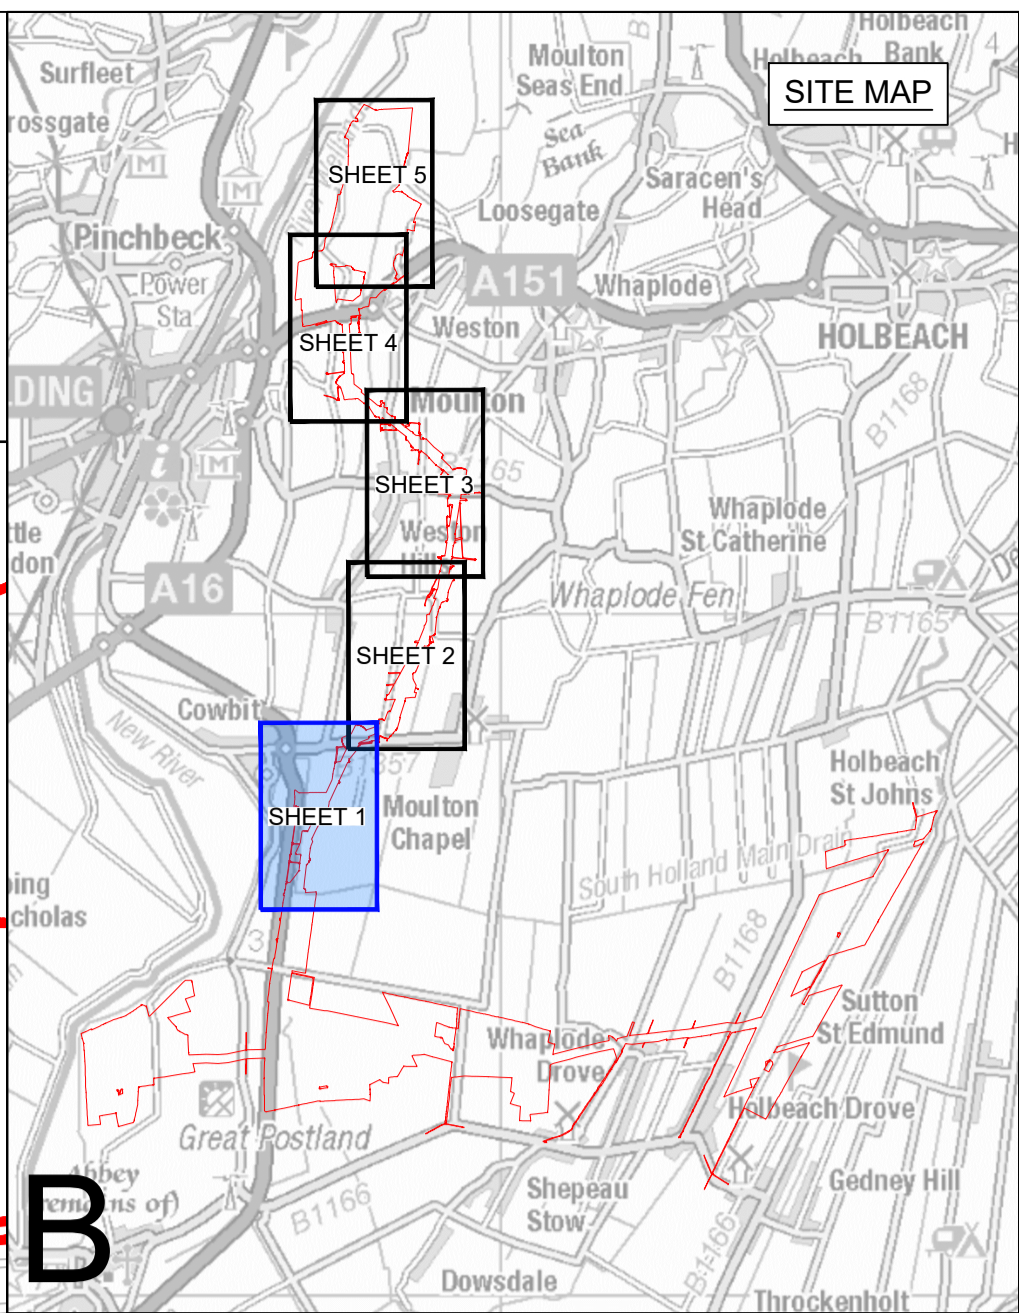


Legend

- Section boundary
- Sheet index outlines
- Order Limits
- Existing Access to be Retained and Shown for Information Only
- Existing Access to be Closed
- Existing Access to be Managed During Construction
- Existing Access to be Retained and Utilised for Maintenance
- Existing Access to be Retained and Improved
- New Access to be Provided
- Public Right of Way Identifier
- Existing Public Right of Way
- Proposed Temporary Public Right of Way Closure
- Public Rights of Way to be Managed
- Permanent Authorisation of Use of Motor Vehicles over Public Rights of Way
- Existing Private Road to be Maintained and Managed
- Permanent Alteration of Layout
- Street Works

FOR CONTINUATION
SEE SHEET 2B

- Notes**
1. This drawing is scaled at paper size A0, therefore any prints taken at smaller sizes will affect accuracy of measurement units and should not be scaled against.
 2. All dimensions are in metres unless stated otherwise.
 3. The proposed works shown are illustrative only and will be subject to change as part of detailed design development. Any changes will be limited to being within the Order Limits and any other constraints included in the Development Consent Order.
 4. These plans should be read in conjunction with the Schedules 4 to 7 (inclusive) of the Development Consent Order.
 5. These plans should also be read in conjunction with the Outline Construction Environmental Management Plan (EN010169/APP/7.10), the Outline Operational Environmental Management Plan (EN010169/APP/7.11), the Outline Decommissioning Environmental Management Plan (EN010169/APP/7.12), the Outline Construction Traffic Management Plan (EN010169/APP/7.13), and the Outline Public Right of Way Management Plan (EN010169/APP/7.15).
 6. Lines adjacent to each other share the same alignment.

Coordinate System: British National Grid
Sheet X Centroid Coordinate: 527328 Sheet Y Centroid Coordinate: 317060

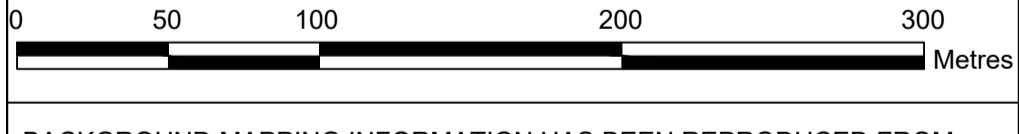

BACKGROUND MAPPING INFORMATION HAS BEEN REPRODUCED FROM THE ORDNANCE SURVEY BY PERMISSION OF ORDNANCE SURVEY OF THE CONTROLLER OF HIS MAJESTY'S STATIONERY OFFICE. © CROWN COPYRIGHT AND DATABASE RIGHTS (2025) ORDNANCE SURVEY AC00008612Z. BLUESKY INTERNATIONAL LTD ©

Issue	Date	Remarks	Drawn	Checked	Approved
0	MAR 2026	FOR DCO SUBMISSION	JT	MEK	JH


Title

MERIDIAN SOLAR FARM
STREETS, RIGHTS OF WAY AND
ACCESS PLAN
REGULATION 5(2)(K)
SECTION B SHEET 1B OF 5





Application Number: EN010169
Meridian Drawing Reference: DCO_BIAC/PS/01

Scale	Sheet Size	Sheet	Issue
1:2,500	A0	SHEET 1 OF 5	0

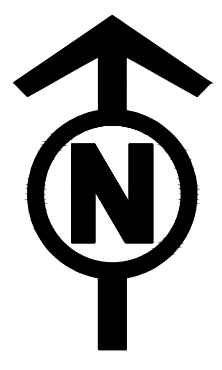

MERIDIAN SOLAR FARM
STREETS, RIGHTS OF WAY AND ACCESS PLAN
REGULATION 5(2)(k)
SECTION B SHEET 2B OF 5

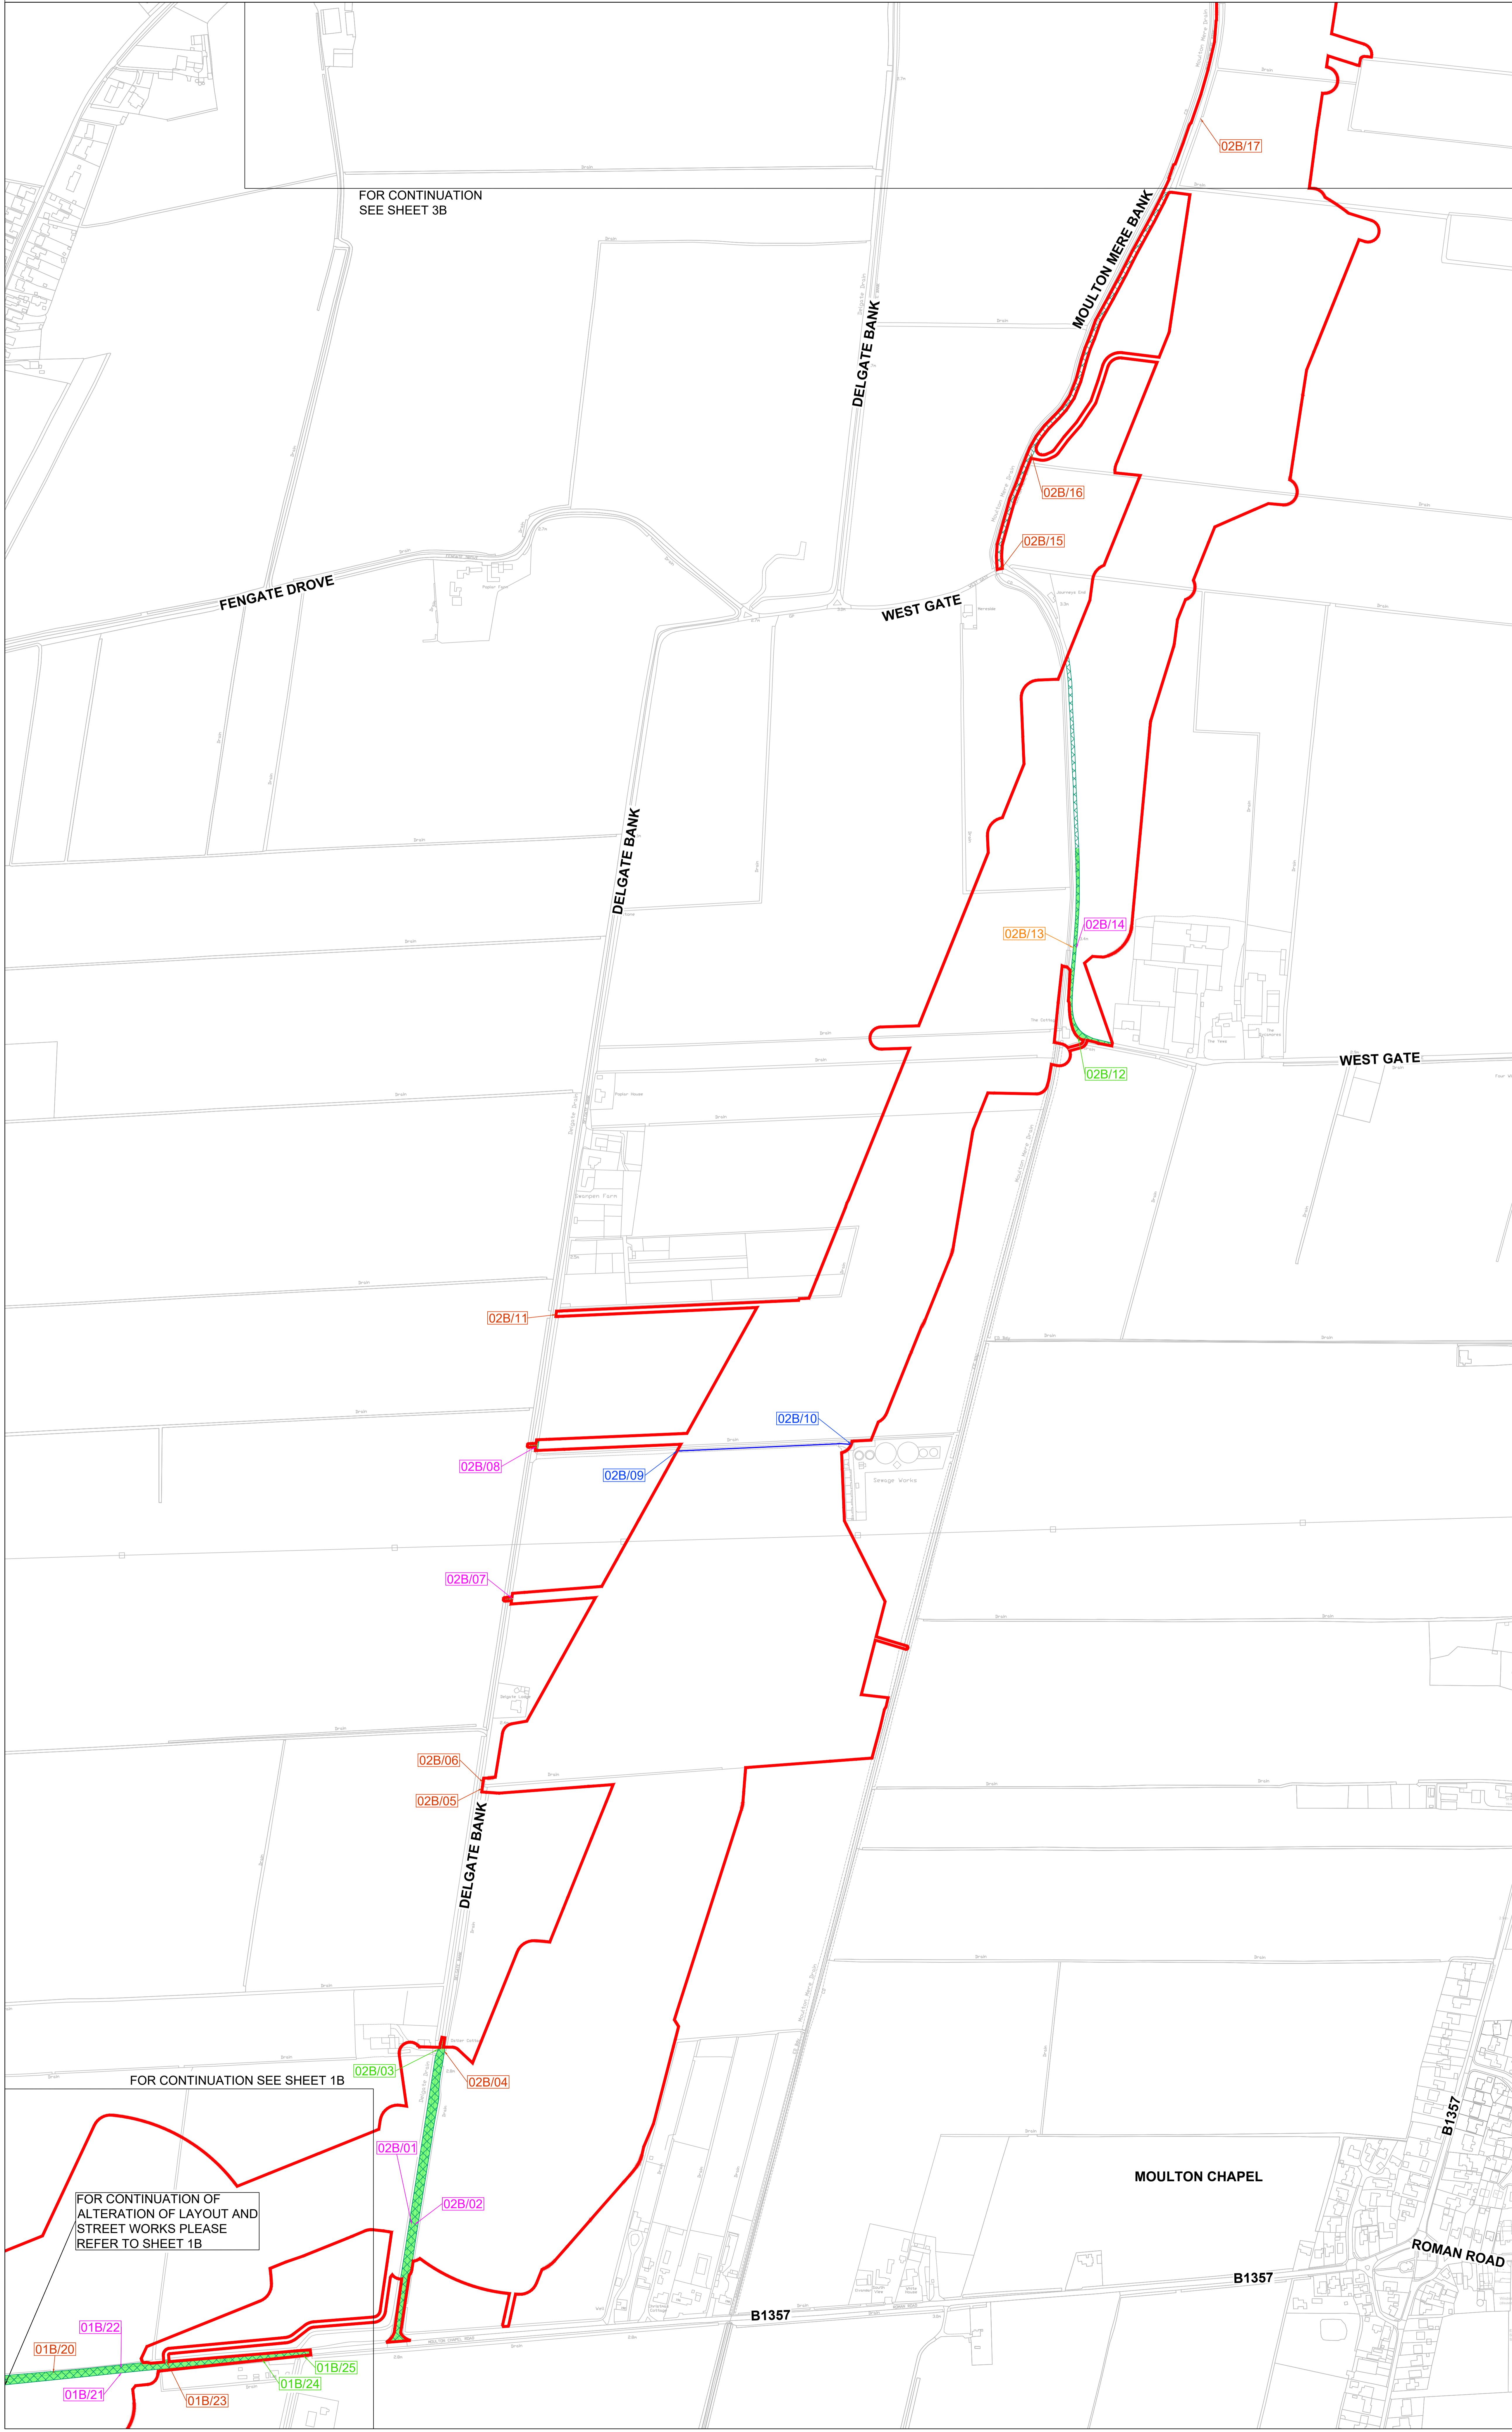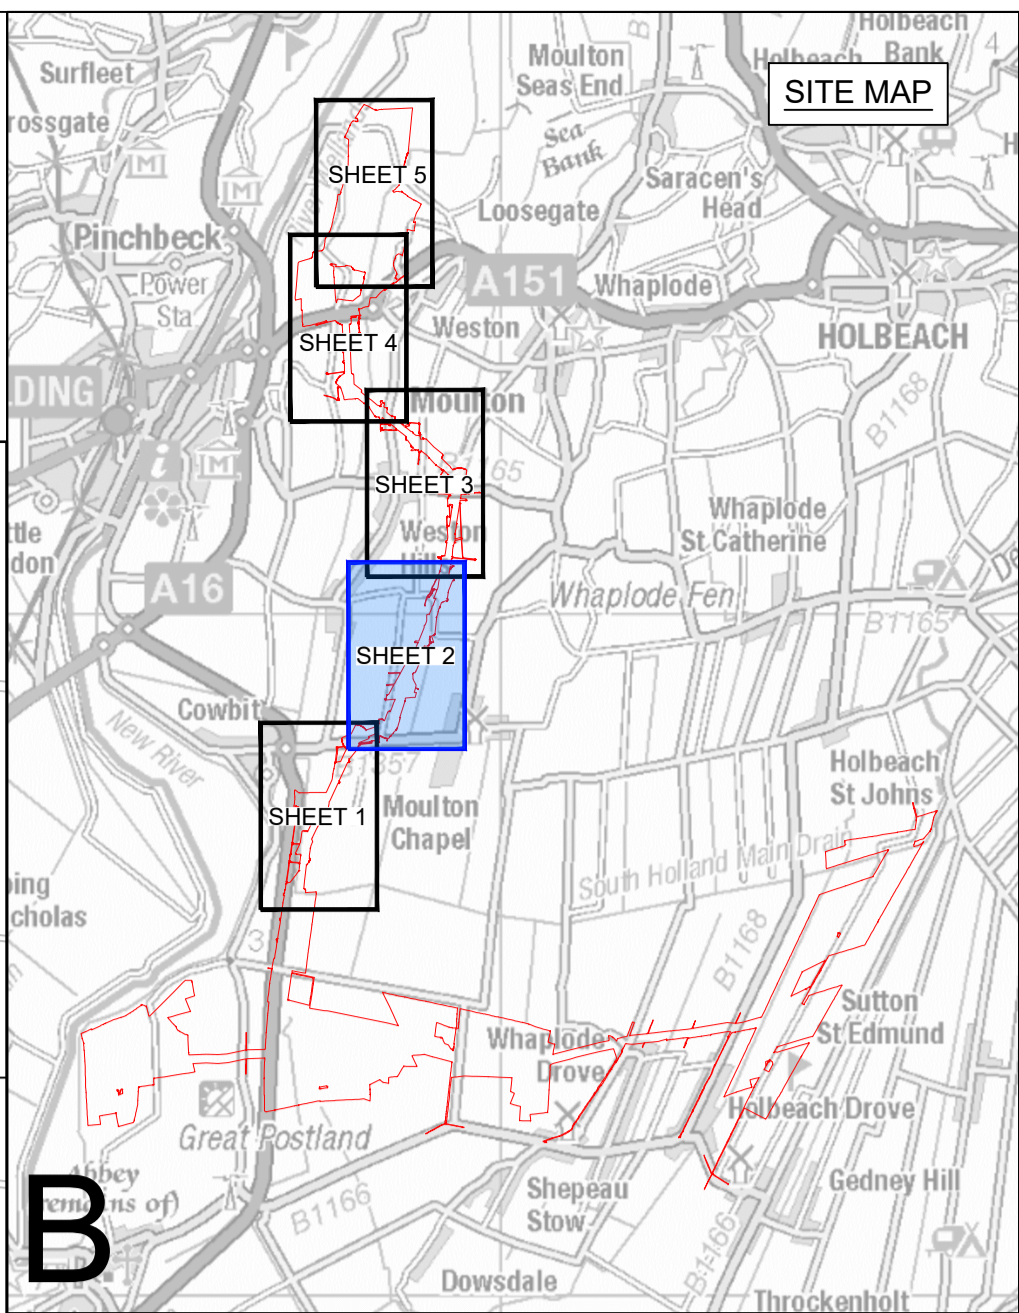

Legend

- Section boundary
- Sheet index outlines
- Order Limits
- Existing Access to be Retained and Shown for Information Only
- Existing Access to be Closed
- Existing Access to be Managed During Construction
- Existing Access to be Retained and Utilised for Maintenance
- Existing Access to be Retained and Improved
- New Access to be Provided
- Public Right of Way Identifier
- Existing Public Right of Way
- Proposed Temporary Public Right of Way Closure
- Public Rights of Way to be Managed
- Permanent Authorisation of Use of Motor Vehicles over Public Rights of Way
- Existing Private Road to be Maintained and Managed
- Permanent Alteration of Layout
- Street Works

- Notes**
- This drawing is scaled at paper size A0, therefore any prints taken at smaller sizes will affect accuracy of measurement units and should not be scaled against.
 - All dimensions are in metres unless stated otherwise.
 - The proposed works shown are illustrative only and will be subject to change as part of detailed design development. Any changes will be limited to being within the Order Limits and any other constraints included in the Development Consent Order.
 - These plans should be read in conjunction with the Schedules 4 to 7 (inclusive) of the Development Consent Order.
 - These plans should also be read in conjunction with the Outline Construction Environmental Management Plan (EN010169/APP/7.10), the Outline Operational Environmental Management Plan (EN010169/APP/7.11), the Outline Decommissioning Environmental Management Plan (EN010169/APP/7.12), the Outline Construction Traffic Management Plan (EN010169/APP/7.13), and the Outline Public Right of Way Management Plan (EN010169/APP/7.15).
 - Lines adjacent to each other share the same alignment.

Coordinate System: British National Grid
Sheet X Centroid Coordinate: 528617 Sheet Y Centroid Coordinate: 319419




BACKGROUND MAPPING INFORMATION HAS BEEN REPRODUCED FROM THE ORDNANCE SURVEY BY PERMISSION OF ORDNANCE SURVEY OF THE CONTROLLER OF HIS MAJESTY'S STATIONERY OFFICE. © CROWN COPYRIGHT AND DATABASE RIGHTS (2025) ORDNANCE SURVEY AC00008612Z. BLUESKY INTERNATIONAL LTD ©



Issue	Date	Remarks	Drawn	Checked	Approved
0	MAR 2026	FOR DCO SUBMISSION	JT	MEK	JH

Meridian Solar
Application Number: EN010169
Meridian Drawing Reference: DCO_BIAC/PS/02

Scale	Sheet Size	Sheet	Issue
1:2,500	A0	SHEET 2 OF 5	0

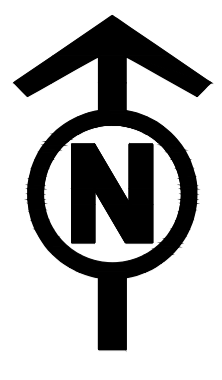

MERIDIAN SOLAR FARM
STREETS, RIGHTS OF WAY AND ACCESS PLAN
REGULATION 5(2)(k)
SECTION B SHEET 3B OF 5

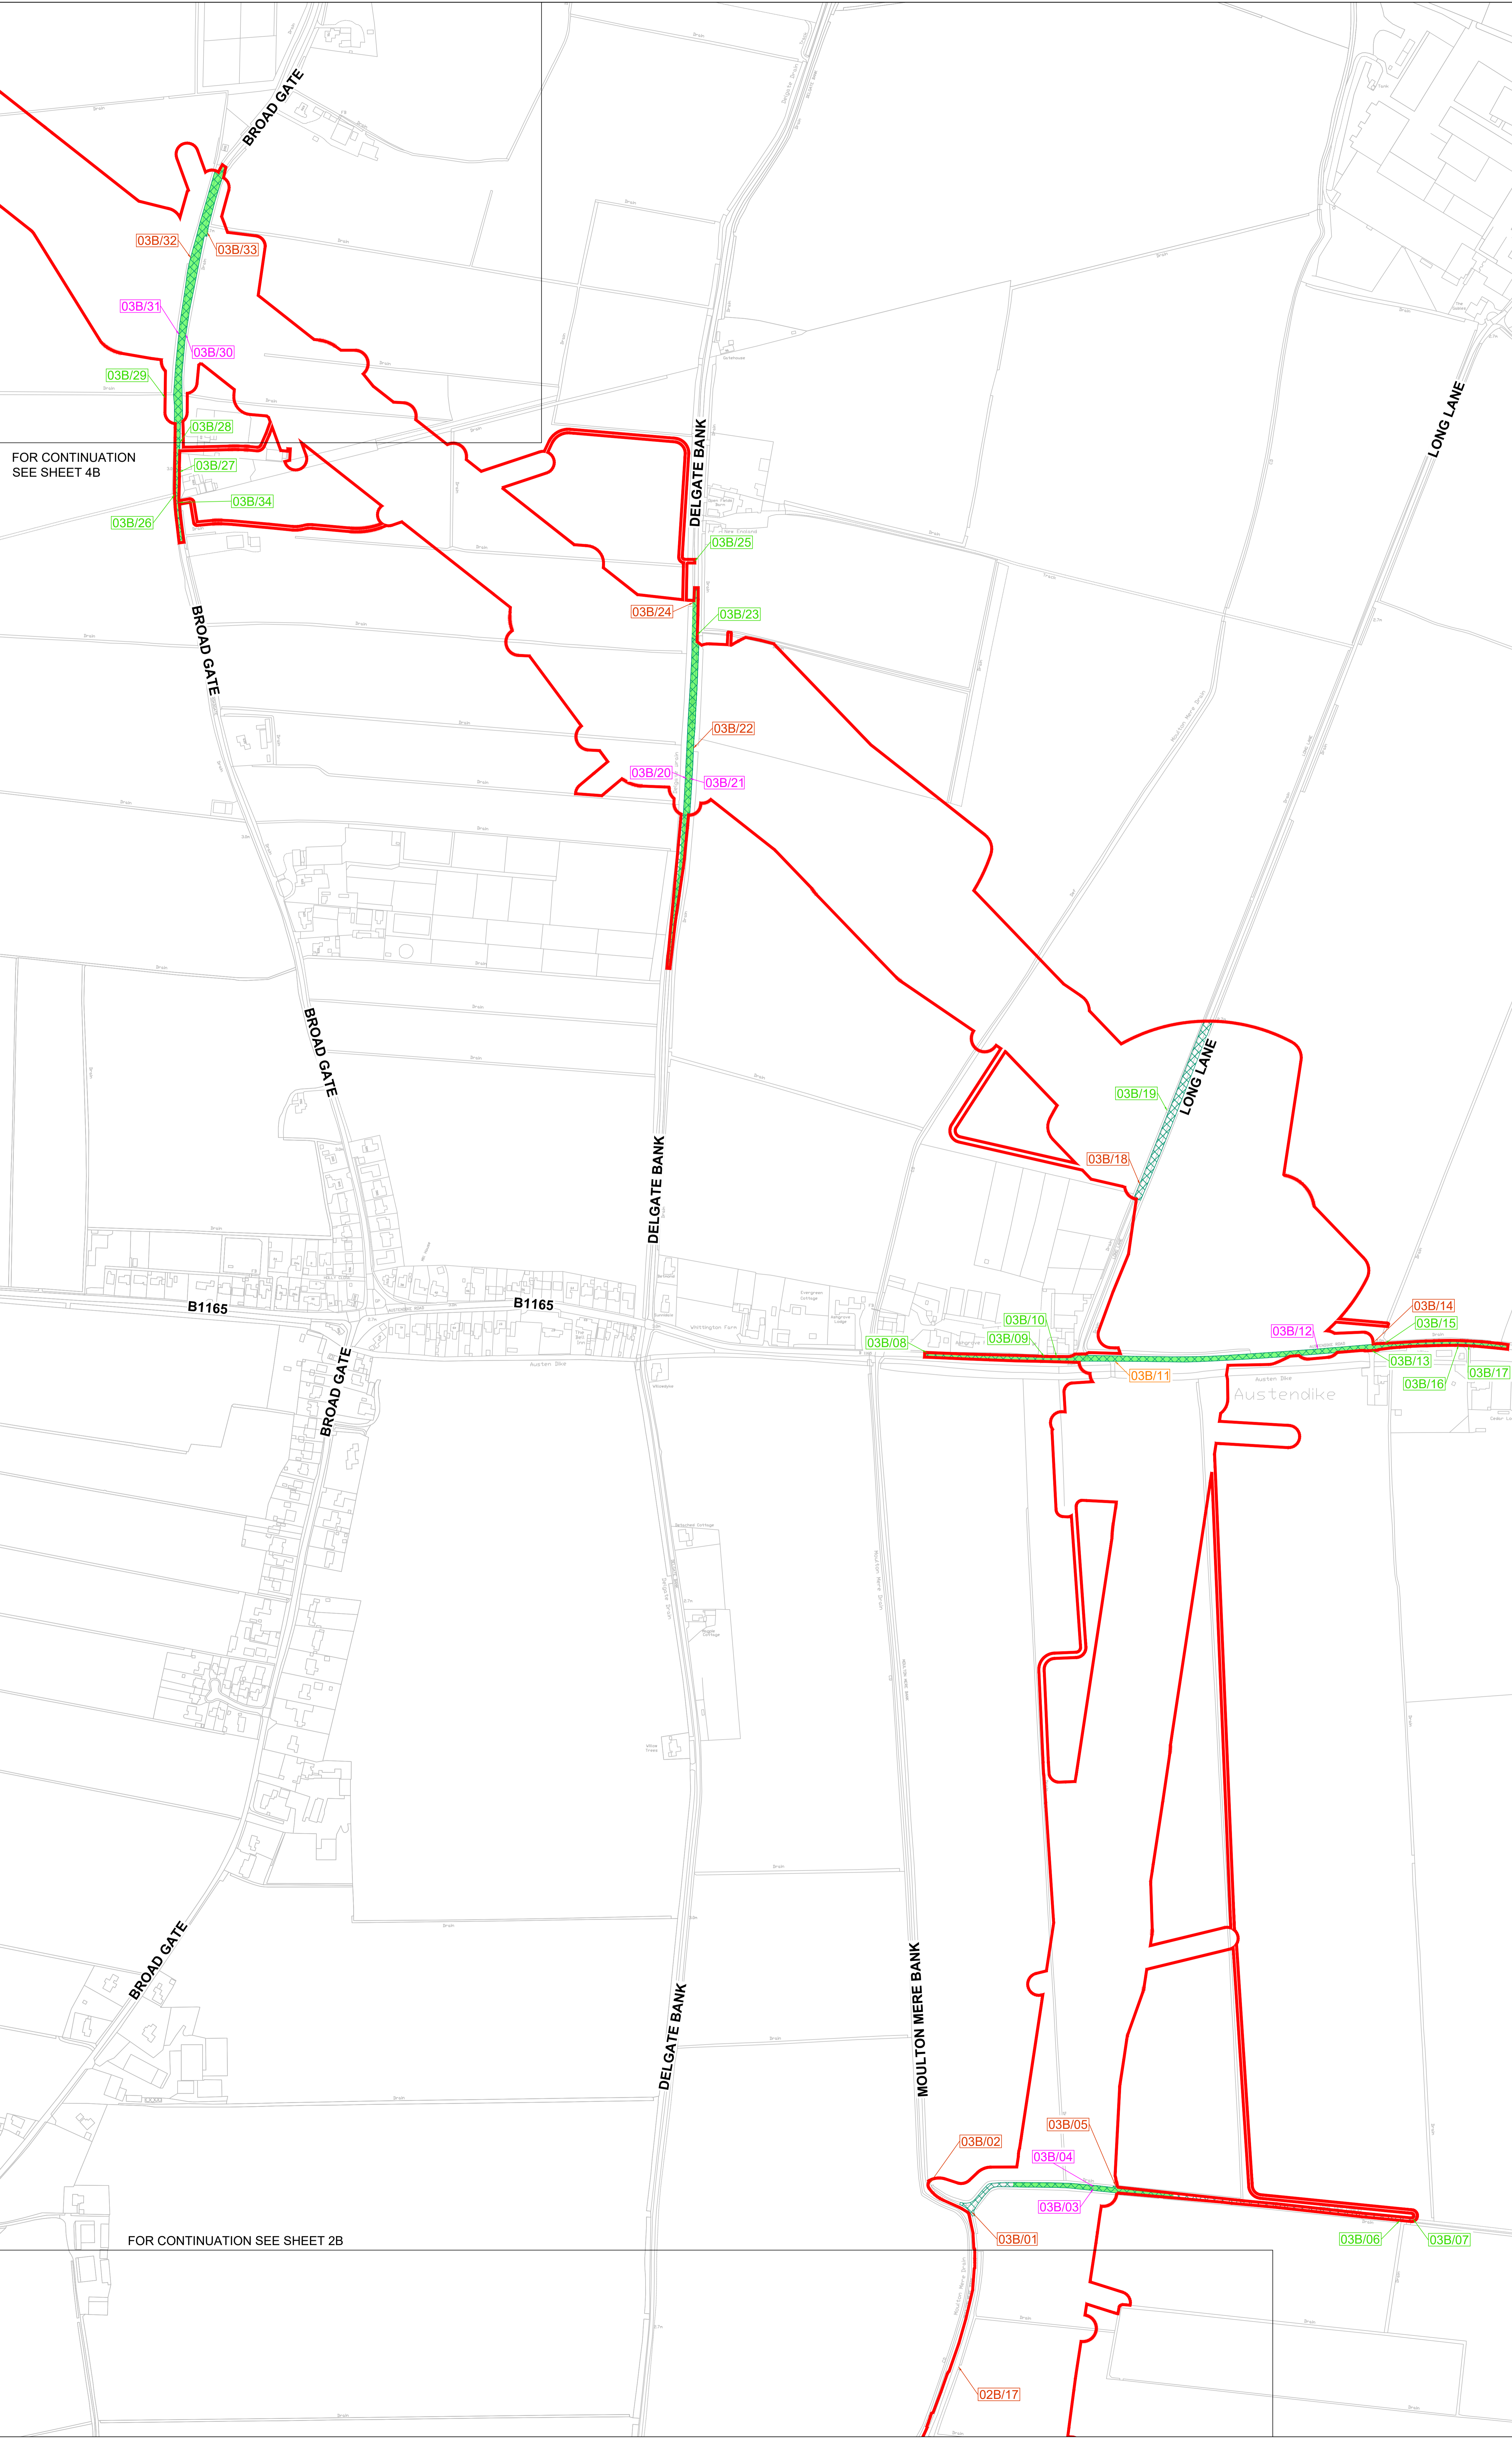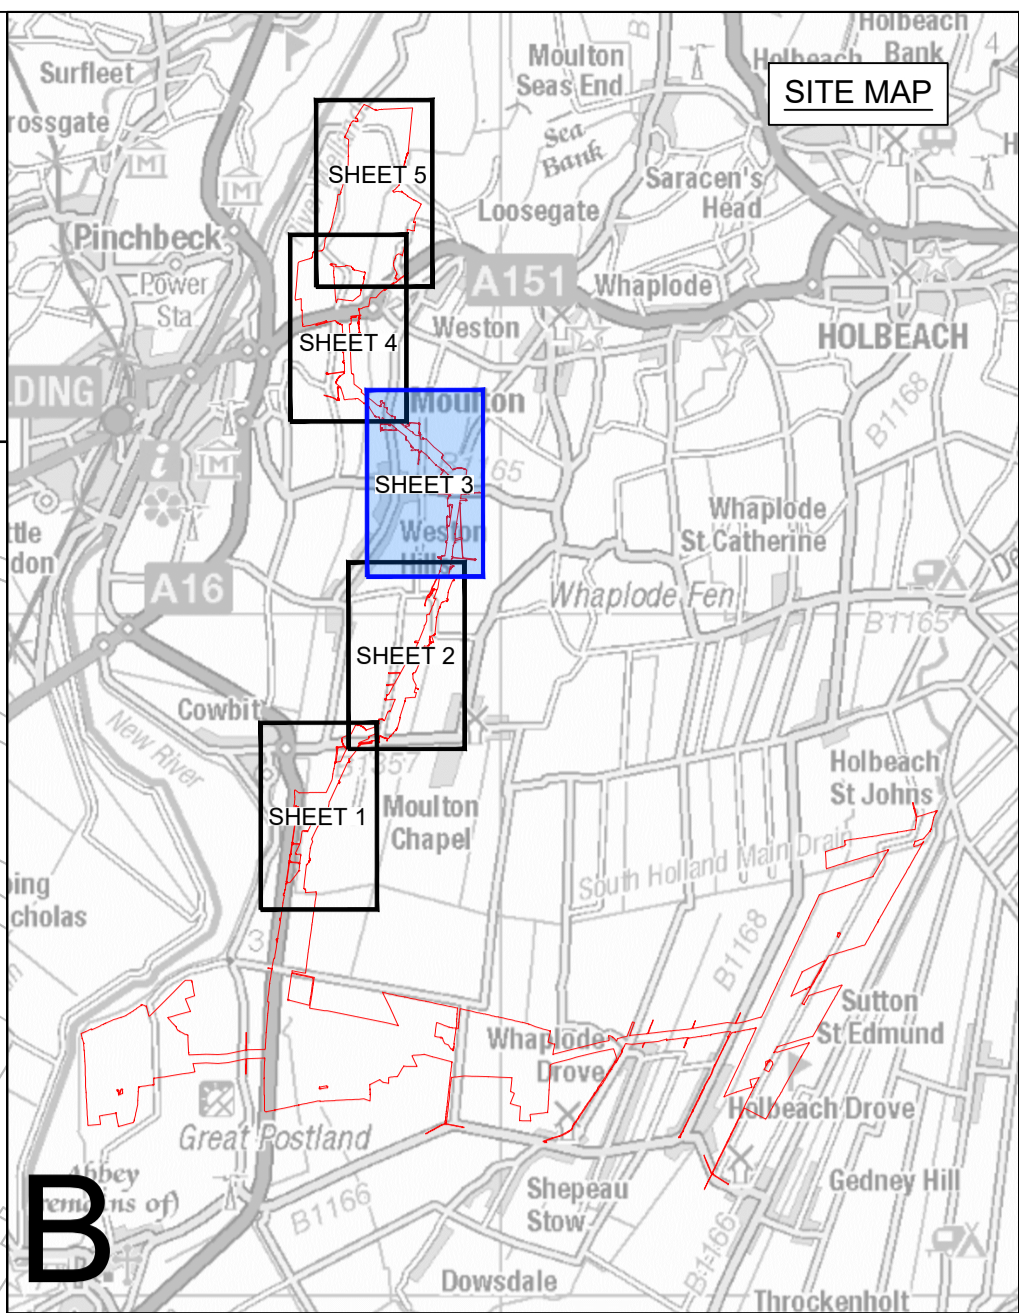

Legend

- Section boundary
- Sheet index outlines
- Order Limits
- Existing Access to be Retained and Shown for Information Only
- Existing Access to be Closed
- Existing Access to be Managed During Construction
- Existing Access to be Retained and Utilised for Maintenance
- Existing Access to be Retained and Improved
- New Access to be Provided
- Public Right of Way Identifier
- Existing Public Right of Way
- Proposed Temporary Public Right of Way Closure
- Public Rights of Way to be Managed
- Permanent Authorisation of Use of Motor Vehicles over Public Rights of Way
- Existing Private Road to be Maintained and Managed
- Permanent Alteration of Layout
- Street Works

FOR CONTINUATION
SEE SHEET 4B

FOR CONTINUATION SEE SHEET 2B

- Notes**
1. This drawing is scaled at paper size A0, therefore any prints taken at smaller sizes will affect accuracy of measurement units and should not be scaled against.
 2. All dimensions are in metres unless stated otherwise.
 3. The proposed works shown are illustrative only and will be subject to change as part of detailed design development. Any changes will be limited to being within the Order Limits and any other constraints included in the Development Consent Order.
 4. These plans should be read in conjunction with the Schedules 4 to 7 (inclusive) of the Development Consent Order.
 5. These plans should also be read in conjunction with the Outline Construction Environmental Management Plan (EN010169/APP7.10), the Outline Operational Environmental Management Plan (EN010169/APP7.11), the Outline Decommissioning Environmental Management Plan (EN010169/APP7.12), the Outline Construction Traffic Management Plan (EN010169/APP7.13), and the Outline Public Right of Way Management Plan (EN010169/APP7.15).
 6. Lines adjacent to each other share the same alignment.

Coordinate System: British National Grid
Sheet X Centroid Coordinate: 528888 Sheet Y Centroid Coordinate: 321951



BACKGROUND MAPPING INFORMATION HAS BEEN REPRODUCED FROM THE ORDNANCE SURVEY BY PERMISSION OF ORDNANCE SURVEY OF THE CONTROLLER OF HIS MAJESTY'S STATIONERY OFFICE. © CROWN COPYRIGHT AND DATABASE RIGHTS (2025) ORDNANCE SURVEY AC00008612Z. BLUESKY INTERNATIONAL LTD ©

Issue	Date	Remarks	Drawn	Checked	Approved
0	MAR 2026	FOR DCO SUBMISSION	JT	MEK	JH

Title


MERIDIAN SOLAR FARM
STREETS, RIGHTS OF WAY AND
ACCESS PLAN
REGULATION 5(2)(k)
SECTION B SHEET 3B OF 5





Application Number: EN010169

Meridian Drawing Reference: DCO_BIAC/PS/03

Scale	Sheet Size	Sheet	Issue
1:2,500	A0	SHEET 3 OF 5	0

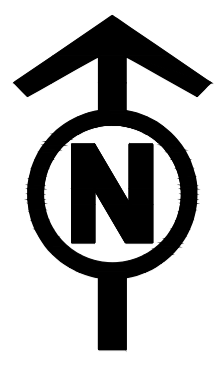

MERIDIAN SOLAR FARM
STREETS, RIGHTS OF WAY AND ACCESS PLAN
REGULATION 5(2)(k)
SECTION B SHEET 4B OF 5

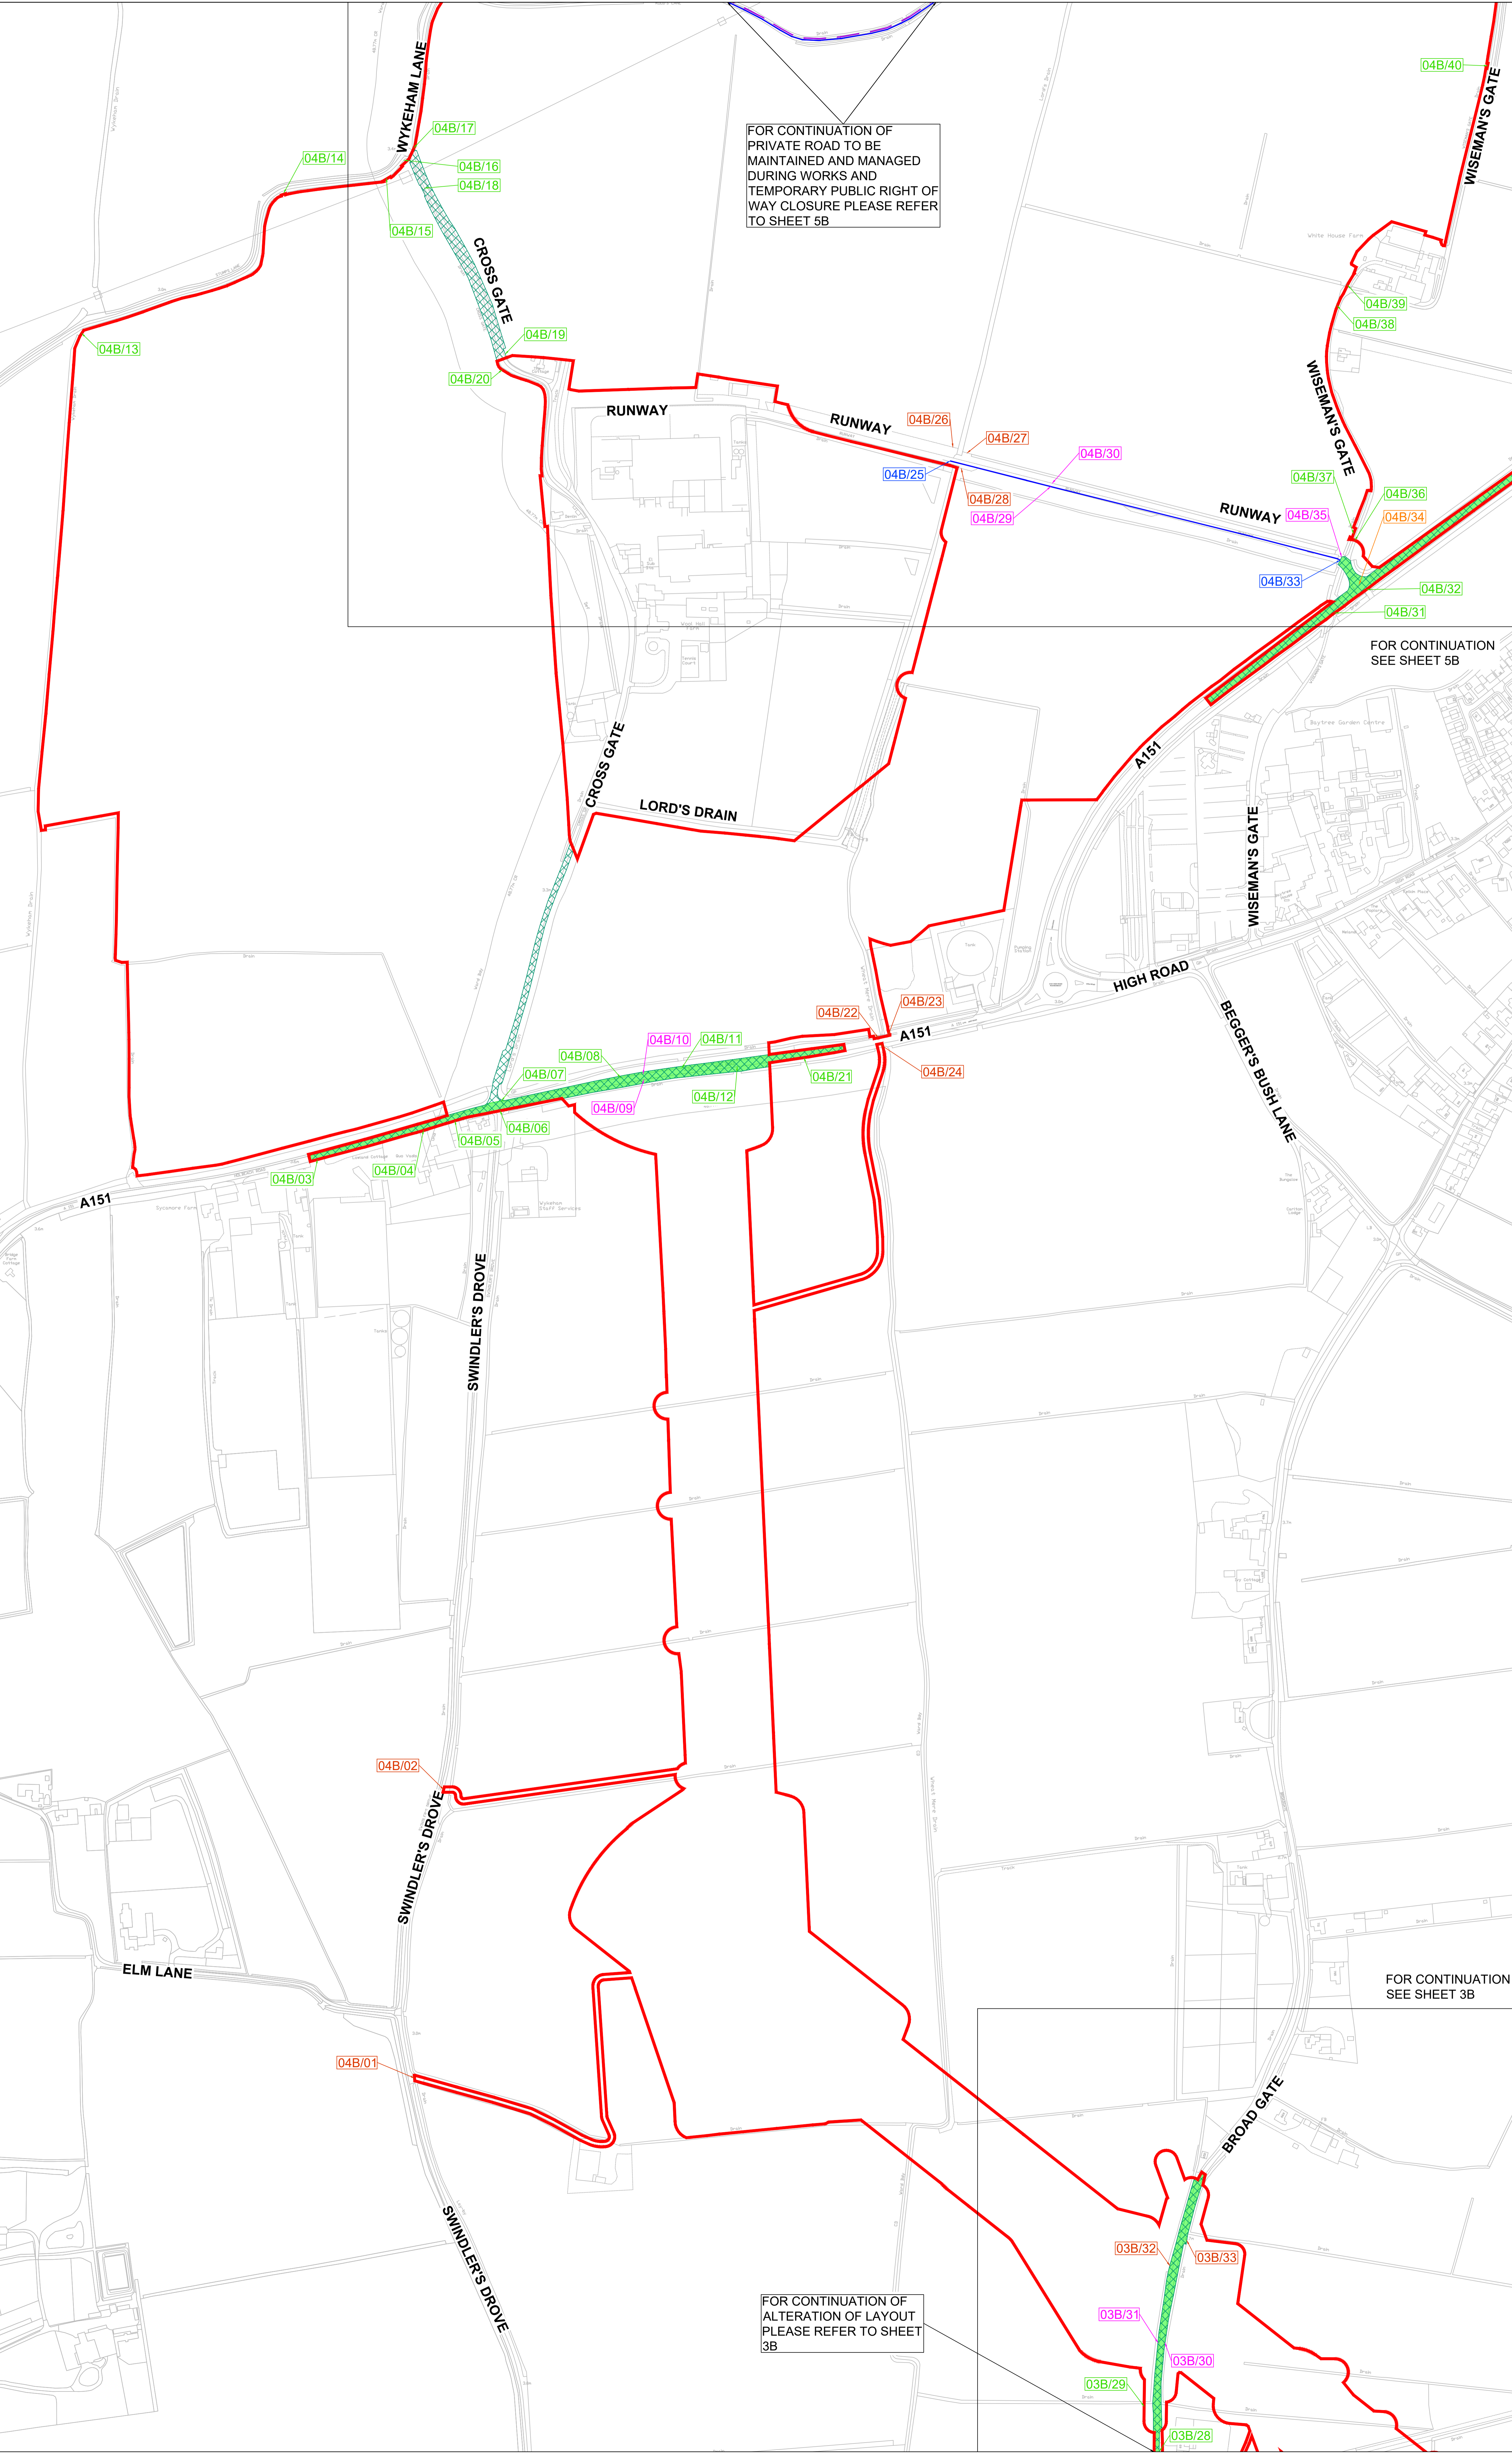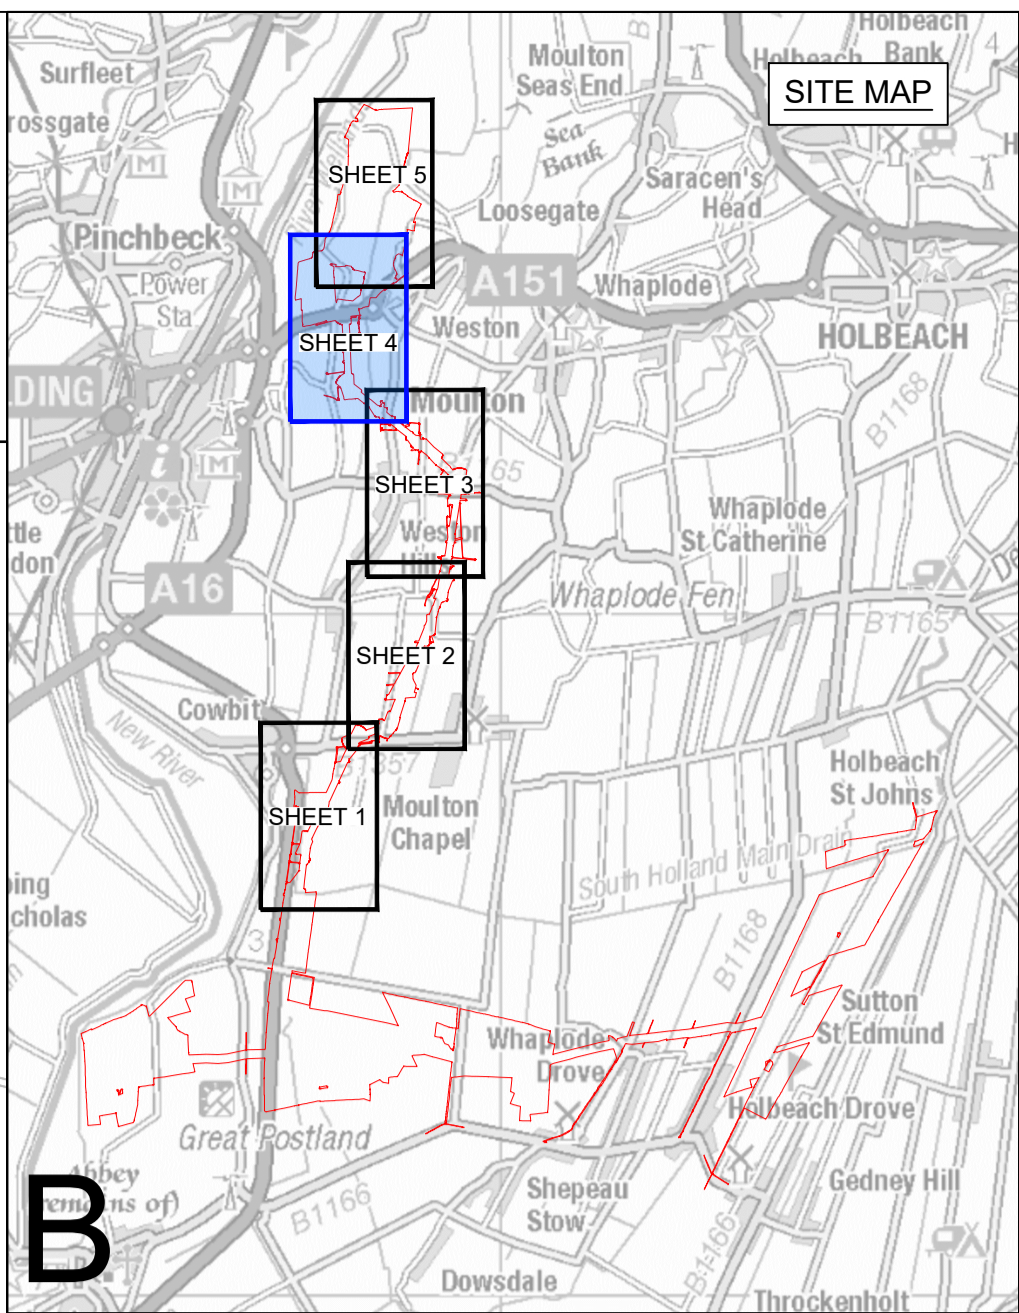

FOR CONTINUATION OF PRIVATE ROAD TO BE MAINTAINED AND MANAGED DURING WORKS AND TEMPORARY PUBLIC RIGHT OF WAY CLOSURE PLEASE REFER TO SHEET 5B

FOR CONTINUATION SEE SHEET 5B

FOR CONTINUATION SEE SHEET 3B

FOR CONTINUATION OF ALTERATION OF LAYOUT PLEASE REFER TO SHEET 3B

Legend

- Section boundary
- Sheet index outlines
- Order Limits
- Existing Access to be Retained and Shown for Information Only
- Existing Access to be Closed
- Existing Access to be Managed During Construction
- Existing Access to be Retained and Utilised for Maintenance
- Existing Access to be Retained and Improved
- New Access to be Provided
- Public Right of Way Identifier
- Existing Public Right of Way
- Proposed Temporary Public Right of Way Closure
- Public Rights of Way to be Managed
- Permanent Authorisation of Use of Motor Vehicles over Public Rights of Way
- Existing Private Road to be Maintained and Managed
- Permanent Alteration of Layout
- Street Works

- Notes**
1. This drawing is scaled at paper size A0, therefore any prints taken at smaller sizes will affect accuracy of measurement units and should not be scaled against.
 2. All dimensions are in metres unless stated otherwise.
 3. The proposed works shown are illustrative only and will be subject to change as part of detailed design development. Any changes will be limited to being within the Order Limits and any other constraints included in the Development Consent Order.
 4. These plans should be read in conjunction with the Schedules 4 to 7 (inclusive) of the Development Consent Order.
 5. These plans should also be read in conjunction with the Outline Construction Environmental Management Plan (EN010168/APP7.10), the Outline Operational Environmental Management Plan (EN010169/APP7.11), the Outline Decommissioning Environmental Management Plan (EN010168/APP7.12), the Outline Construction Traffic Management Plan (EN010168/APP7.13), and the Outline Public Right of Way Management Plan (EN010168/APP7.15).
 6. Lines adjacent to each other share the same alignment.

Coordinate System: British National Grid
Sheet X Centroid Coordinate: 527450 Sheet Y Centroid Coordinate: 324169



BACKGROUND MAPPING INFORMATION HAS BEEN REPRODUCED FROM THE ORDNANCE SURVEY BY PERMISSION OF ORDNANCE SURVEY OF THE CONTROLLER OF HIS MAJESTY'S STATIONERY OFFICE. © CROWN COPYRIGHT AND DATABASE RIGHTS (2025) ORDNANCE SURVEY AC00008612Z. BLUESKY INTERNATIONAL LTD ©


Issue	Date	Remarks	Drawn	Checked	Approved
0	MAR 2026	FOR DCO SUBMISSION	JT	MEK	JH

Title
**MERIDIAN SOLAR FARM
STREETS, RIGHTS OF WAY AND
ACCESS PLAN
REGULATION 5(2)(k)
SECTION B SHEET 4B OF 5**




Application Number: EN010169
Meridian Drawing Reference: DCO_BIAC/PS/04

Scale	Sheet Size	Sheet	Issue
1:2,500	A0	SHEET 4 OF 5	0

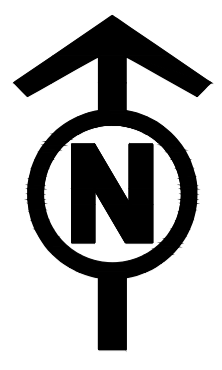


MERIDIAN SOLAR FARM
STREETS, RIGHTS OF WAY AND ACCESS PLAN
REGULATION 5(2)(k)
SECTION B SHEET 5B OF 5

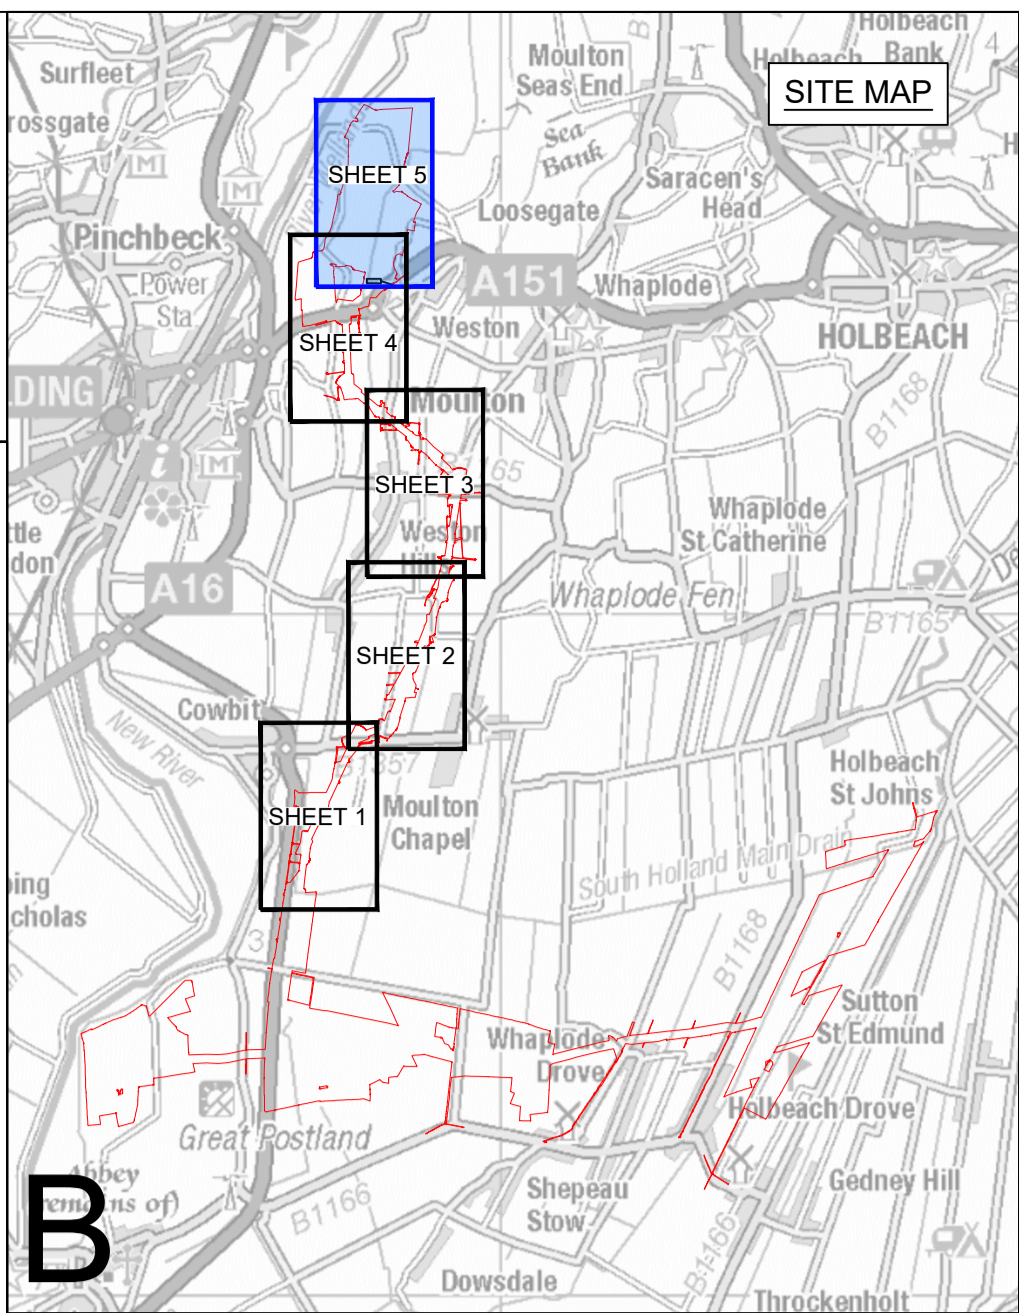


Legend

- Section boundary
- Sheet index outlines
- Order Limits
- Existing Access to be Retained and Shown for Information Only
- Existing Access to be Closed
- Existing Access to be Managed During Construction
- Existing Access to be Retained and Utilised for Maintenance
- Existing Access to be Retained and Improved
- New Access to be Provided
- Public Right of Way Identifier
- Existing Public Right of Way
- Proposed Temporary Public Right of Way Closure
- Public Rights of Way to be Managed
- Permanent Authorisation of Use of Motor Vehicles over Public Rights of Way
- Existing Private Road to be Maintained and Managed
- Permanent Alteration of Layout
- Street Works

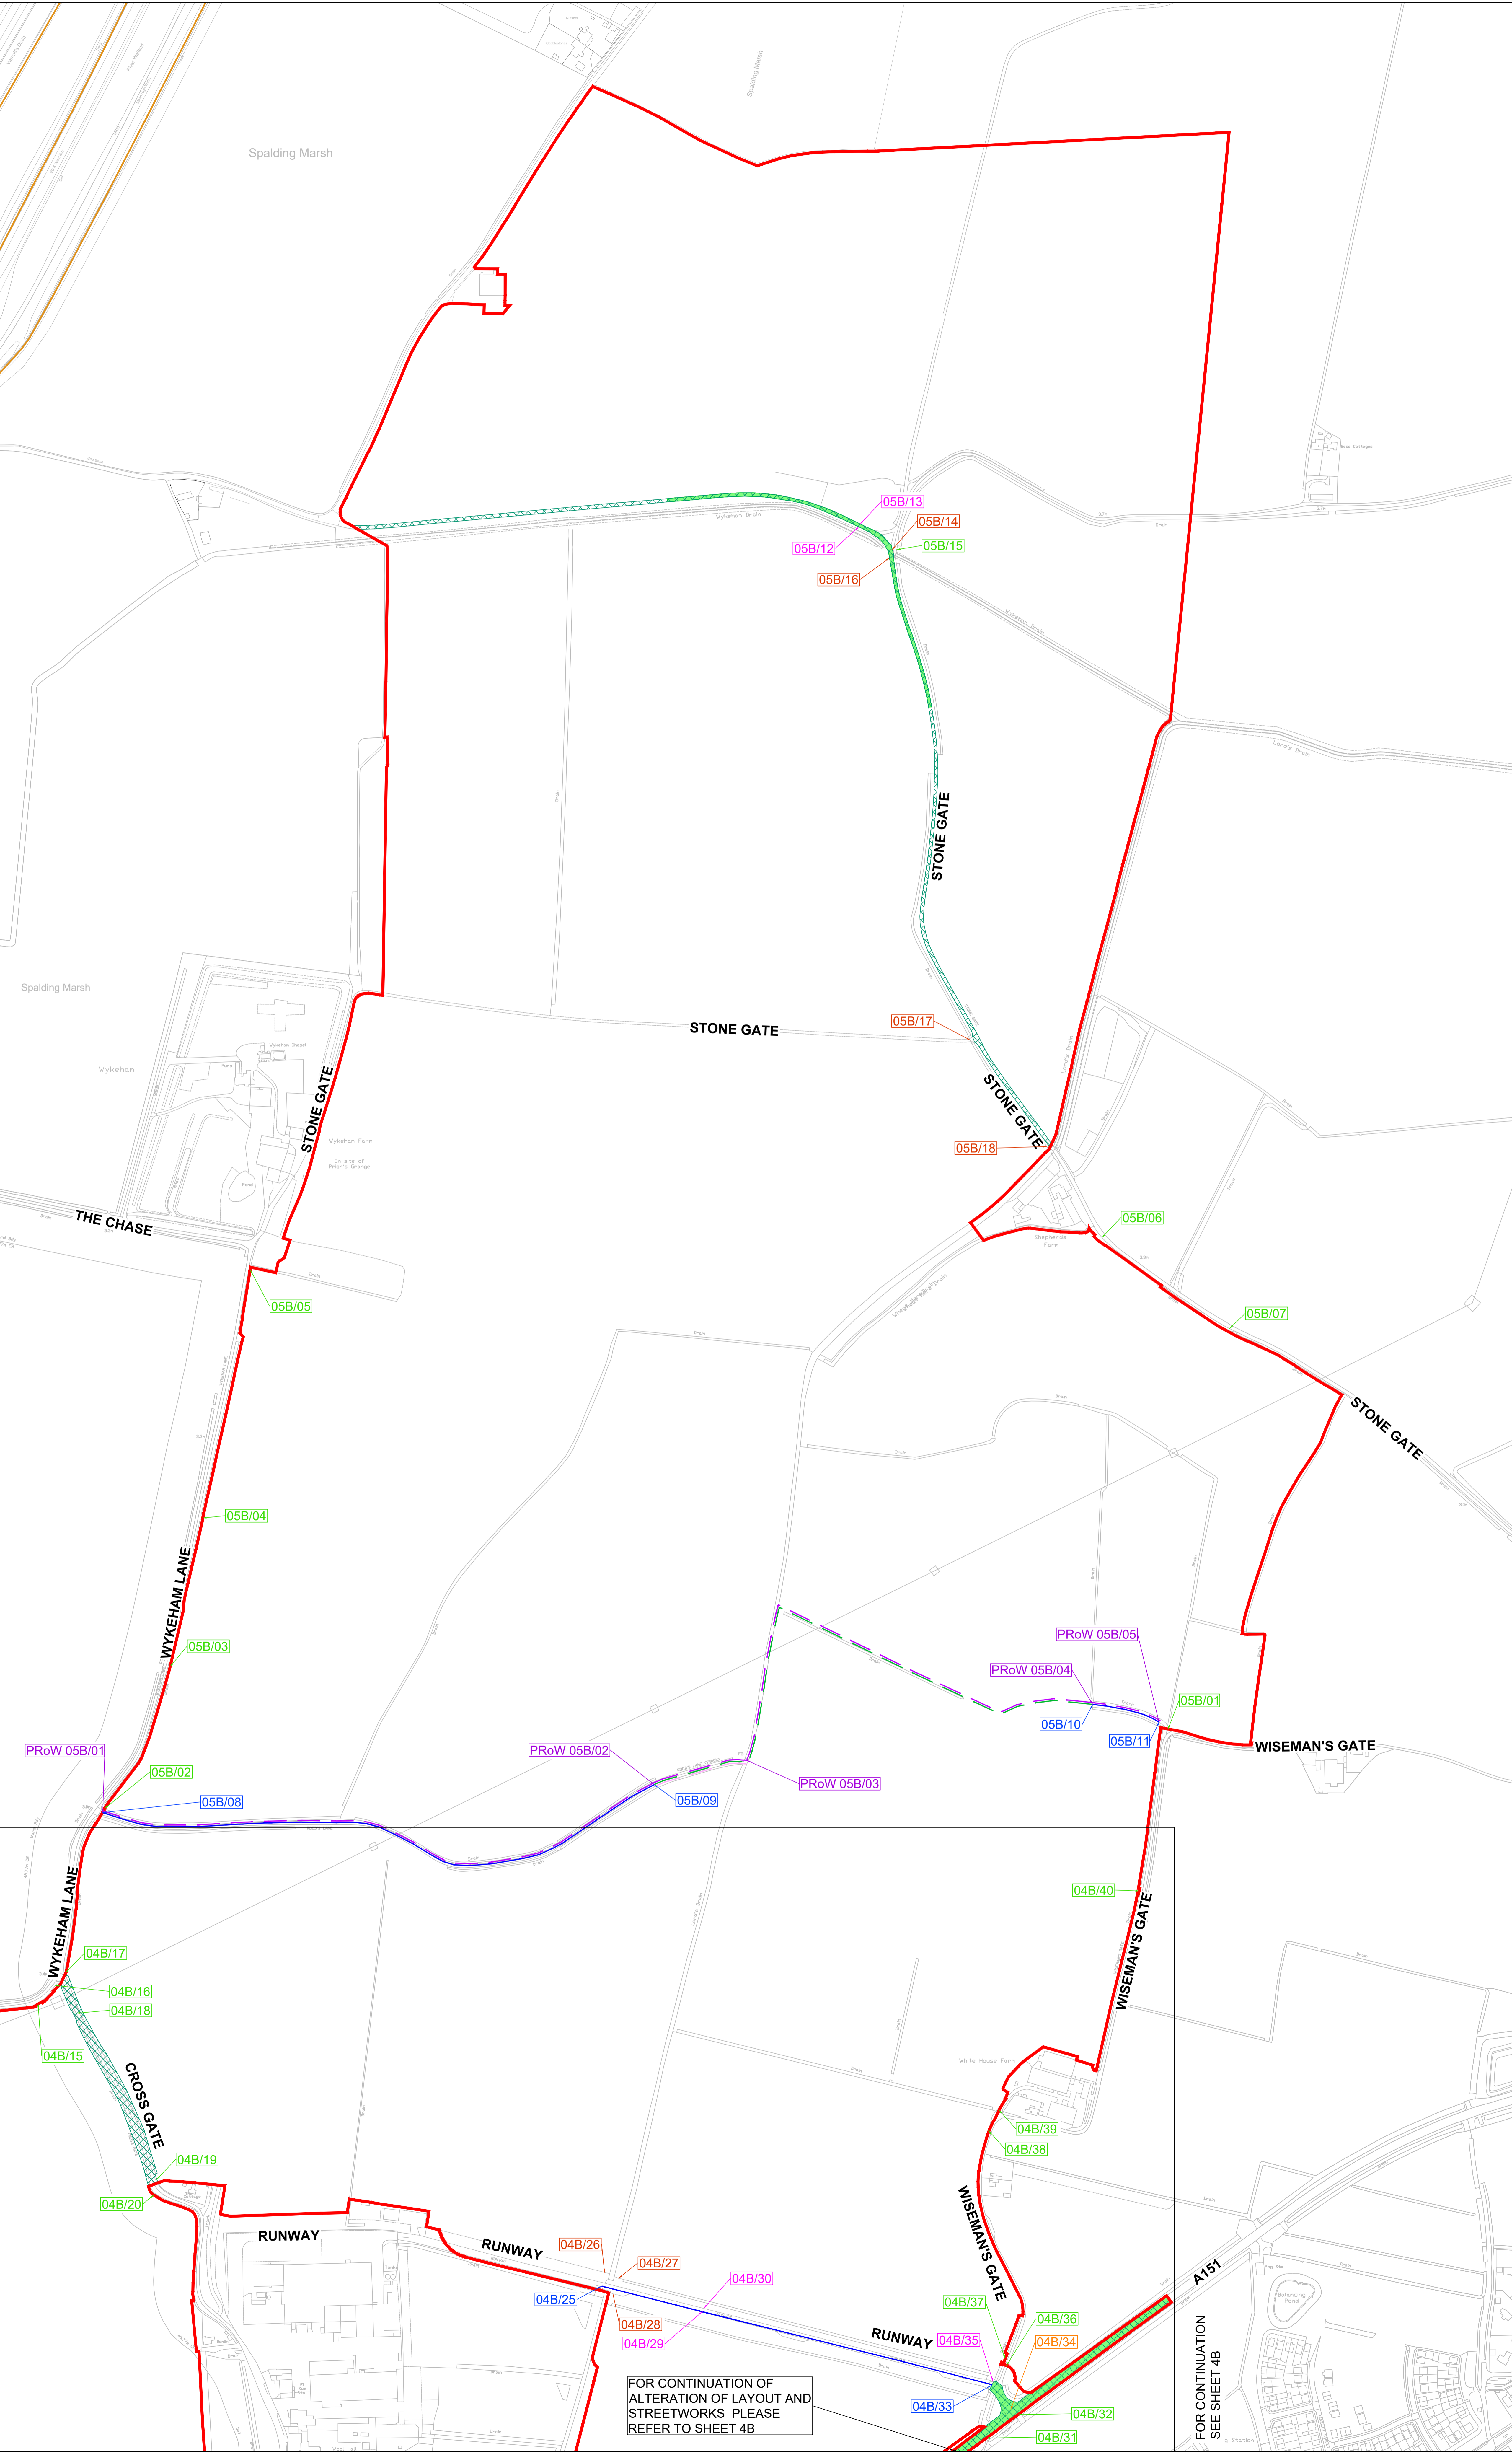

- Notes**
1. This drawing is scaled at paper size A0, therefore any prints taken at smaller sizes will affect accuracy of measurement units and should not be scaled against.
 2. All dimensions are in metres unless stated otherwise.
 3. The proposed works shown are illustrative only and will be subject to change as part of detailed design development. Any changes will be limited to being within the Order Limits and any other constraints included in the Development Consent Order.
 4. These plans should be read in conjunction with the Schedules 4 to 7 (inclusive) of the Development Consent Order.
 5. These plans should also be read in conjunction with the Outline Construction Environmental Management Plan (EN010169/APP/7.10), the Outline Operational Environmental Management Plan (EN010169/APP/7.11), the Outline Decommissioning Environmental Management Plan (EN010169/APP/7.12), the Outline Construction Traffic Management Plan (EN010169/APP/7.13), and the Outline Public Right of Way Management Plan (EN010169/APP/7.15).
 6. Lines adjacent to each other share the same alignment.

Coordinate System: British National Grid
Sheet X Centroid Coordinate: 528200 Sheet Y Centroid Coordinate: 325575

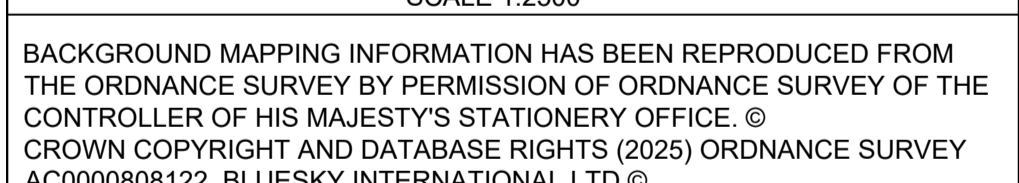

BACKGROUND MAPPING INFORMATION HAS BEEN REPRODUCED FROM THE ORDNANCE SURVEY BY PERMISSION OF ORDNANCE SURVEY OF THE CONTROLLER OF HIS MAJESTY'S STATIONERY OFFICE. © CROWN COPYRIGHT AND DATABASE RIGHTS (2025) ORDNANCE SURVEY AC0000806122. BLUESKY INTERNATIONAL LTD ©

Issue	Date	Remarks	Drawn	Checked	Approved
0	MAR 2026	FOR DCO SUBMISSION	JT	MEK	JH

Title
**MERIDIAN SOLAR FARM
STREETS, RIGHTS OF WAY AND
ACCESS PLAN
REGULATION 5(2)(k)
SECTION B SHEET 5B OF 5**



Application Number: EN010169
Meridian Drawing Reference: DCO_BIAC/PS/05

Scale	Sheet Size	Sheet	Issue
AS SHOWN	A0	SHEET 5 OF 5	0

FOR CONTINUATION OF ALTERATION OF LAYOUT AND STREETWORKS PLEASE REFER TO SHEET 4B

FOR CONTINUATION SEE SHEET 4B