



Meridian Solar Farm

EN010169

Volume 6

Environmental Statement

6.2 ES Figure 2-7: Grid
Connection Route
Illustrative Construction
Layout Plan

APFP Regulation 5(2)(a)

Infrastructure Planning (Applications:
Prescribed Forms and Procedure)
Regulations 2009

March 2026



0 100 200 m

This drawing has been prepared for the use of AECOM's client. It may not be used, modified, reproduced or relied upon by third parties, except as agreed by AECOM or as required by law. AECOM accepts no responsibility, and denies any liability whatsoever to any party that uses or relies on this drawing without AECOM's express written consent. Do not scale this document. All measurements must be obtained from the stated dimensions.

Project Title
Meridian Solar Farm


Map Title
**Environmental Statement
Figure 2-7: Grid Connection Route
Illustrative Construction Layout Plan
(Sheet 1 of 9)**

Scale	Version	Drawn	Reviewed
1:5,000	0	LL	AK

Legend	
	Order Limits
	Pylons
	Gantry
	Indicative OHL
	OHL Limit of Deviation
	Stringing Positions
	Construction Access
	Third Party Centreline
	Third Party Access
	Crossing Protection
	LOD for Routing into Substation
	Working Area
	Bellmouths

Date: 20/03/2026

Copyright
Microsoft, Vantor, Contains OS data © Crown Copyright and database right 2026. Contains data from OS Zoomstack. Reproduced from Ordnance Survey digital map data © Crown copyright 2025. All rights reserved. Licence number AC0000808122.

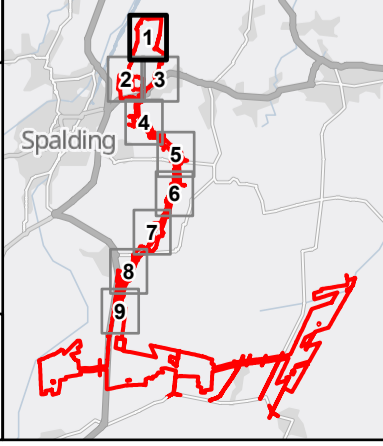



G-3

4SV36

4SV35

0 100 200 m

This drawing has been prepared for the use of AECOM's client. It may not be used, modified, reproduced or relied upon by third parties, except as agreed by AECOM or as required by law. AECOM accepts no responsibility, and denies any liability whatsoever, to any party that uses or relies on this drawing without AECOM's express written consent. Do not scale this document. All measurements must be obtained from the stated dimensions.

Project Title
Meridian Solar Farm


Map Title
Environmental Statement
Figure 2-7: Grid Connection Route
Illustrative Construction Layout Plan
(Sheet 2 of 9)

Scale	Version	Drawn	Reviewed
1:5,000	0	LL	AK

Legend	
	Order Limits
	Pylons
	Indicative OHL
	OHL Limit of Deviation
	Stringing Positions
	Construction Access
	Third Party Centreline
	Crossing Protection
	Construction Compound
	LOD for Routeing into Substation
	Working Area
	Bellmouths

Date: 20/03/2026

Copyright
Microsoft, Vantor, Contains OS data © Crown Copyright and database right 2026. Contains data from OS Zoomstack. Reproduced from Ordnance Survey digital map data © Crown copyright 2025. All rights reserved. Licence number AC0000808122.

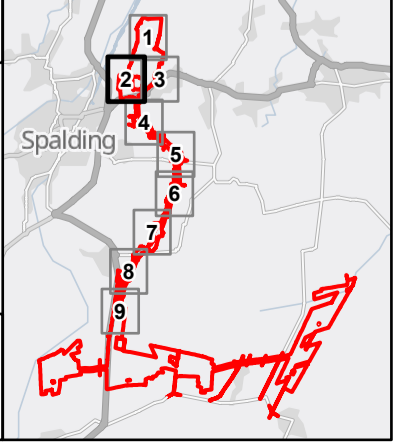



This drawing has been prepared for the use of AECOM's client. It may not be used, modified, reproduced or relied upon by third parties, except as agreed by AECOM or as required by law. AECOM accepts no responsibility, and denies any liability whatsoever, to any party that uses or relies on this drawing without AECOM's express written consent. Do not scale this document. All measurements must be obtained from the stated dimensions.

Project Title
Meridian Solar Farm

Map Title
Environmental Statement
Figure 2-7: Grid Connection Route
Illustrative Construction Layout Plan
(Sheet 3 of 9)


Scale	Version	Drawn	Reviewed
1:5,000	0	LL	AK


Legend

- Order Limits
- Pylons
- Indicative OHL
- OHL Limit of Deviation
- Stringing Positions
- Construction Access
- Third Party Centreline
- Construction Compound
- LOD for Routing into Substation
- Working Area
- Bellmouths

Date: 20/03/2026

Copyright
Microsoft, Vantor, Contains OS data © Crown Copyright and database right 2026. Contains data from OS Zoomstack. Reproduced from Ordnance Survey digital map data © Crown copyright 2025. All rights reserved. Licence number AC0000808122.

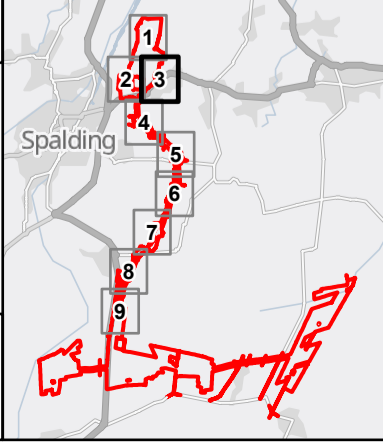

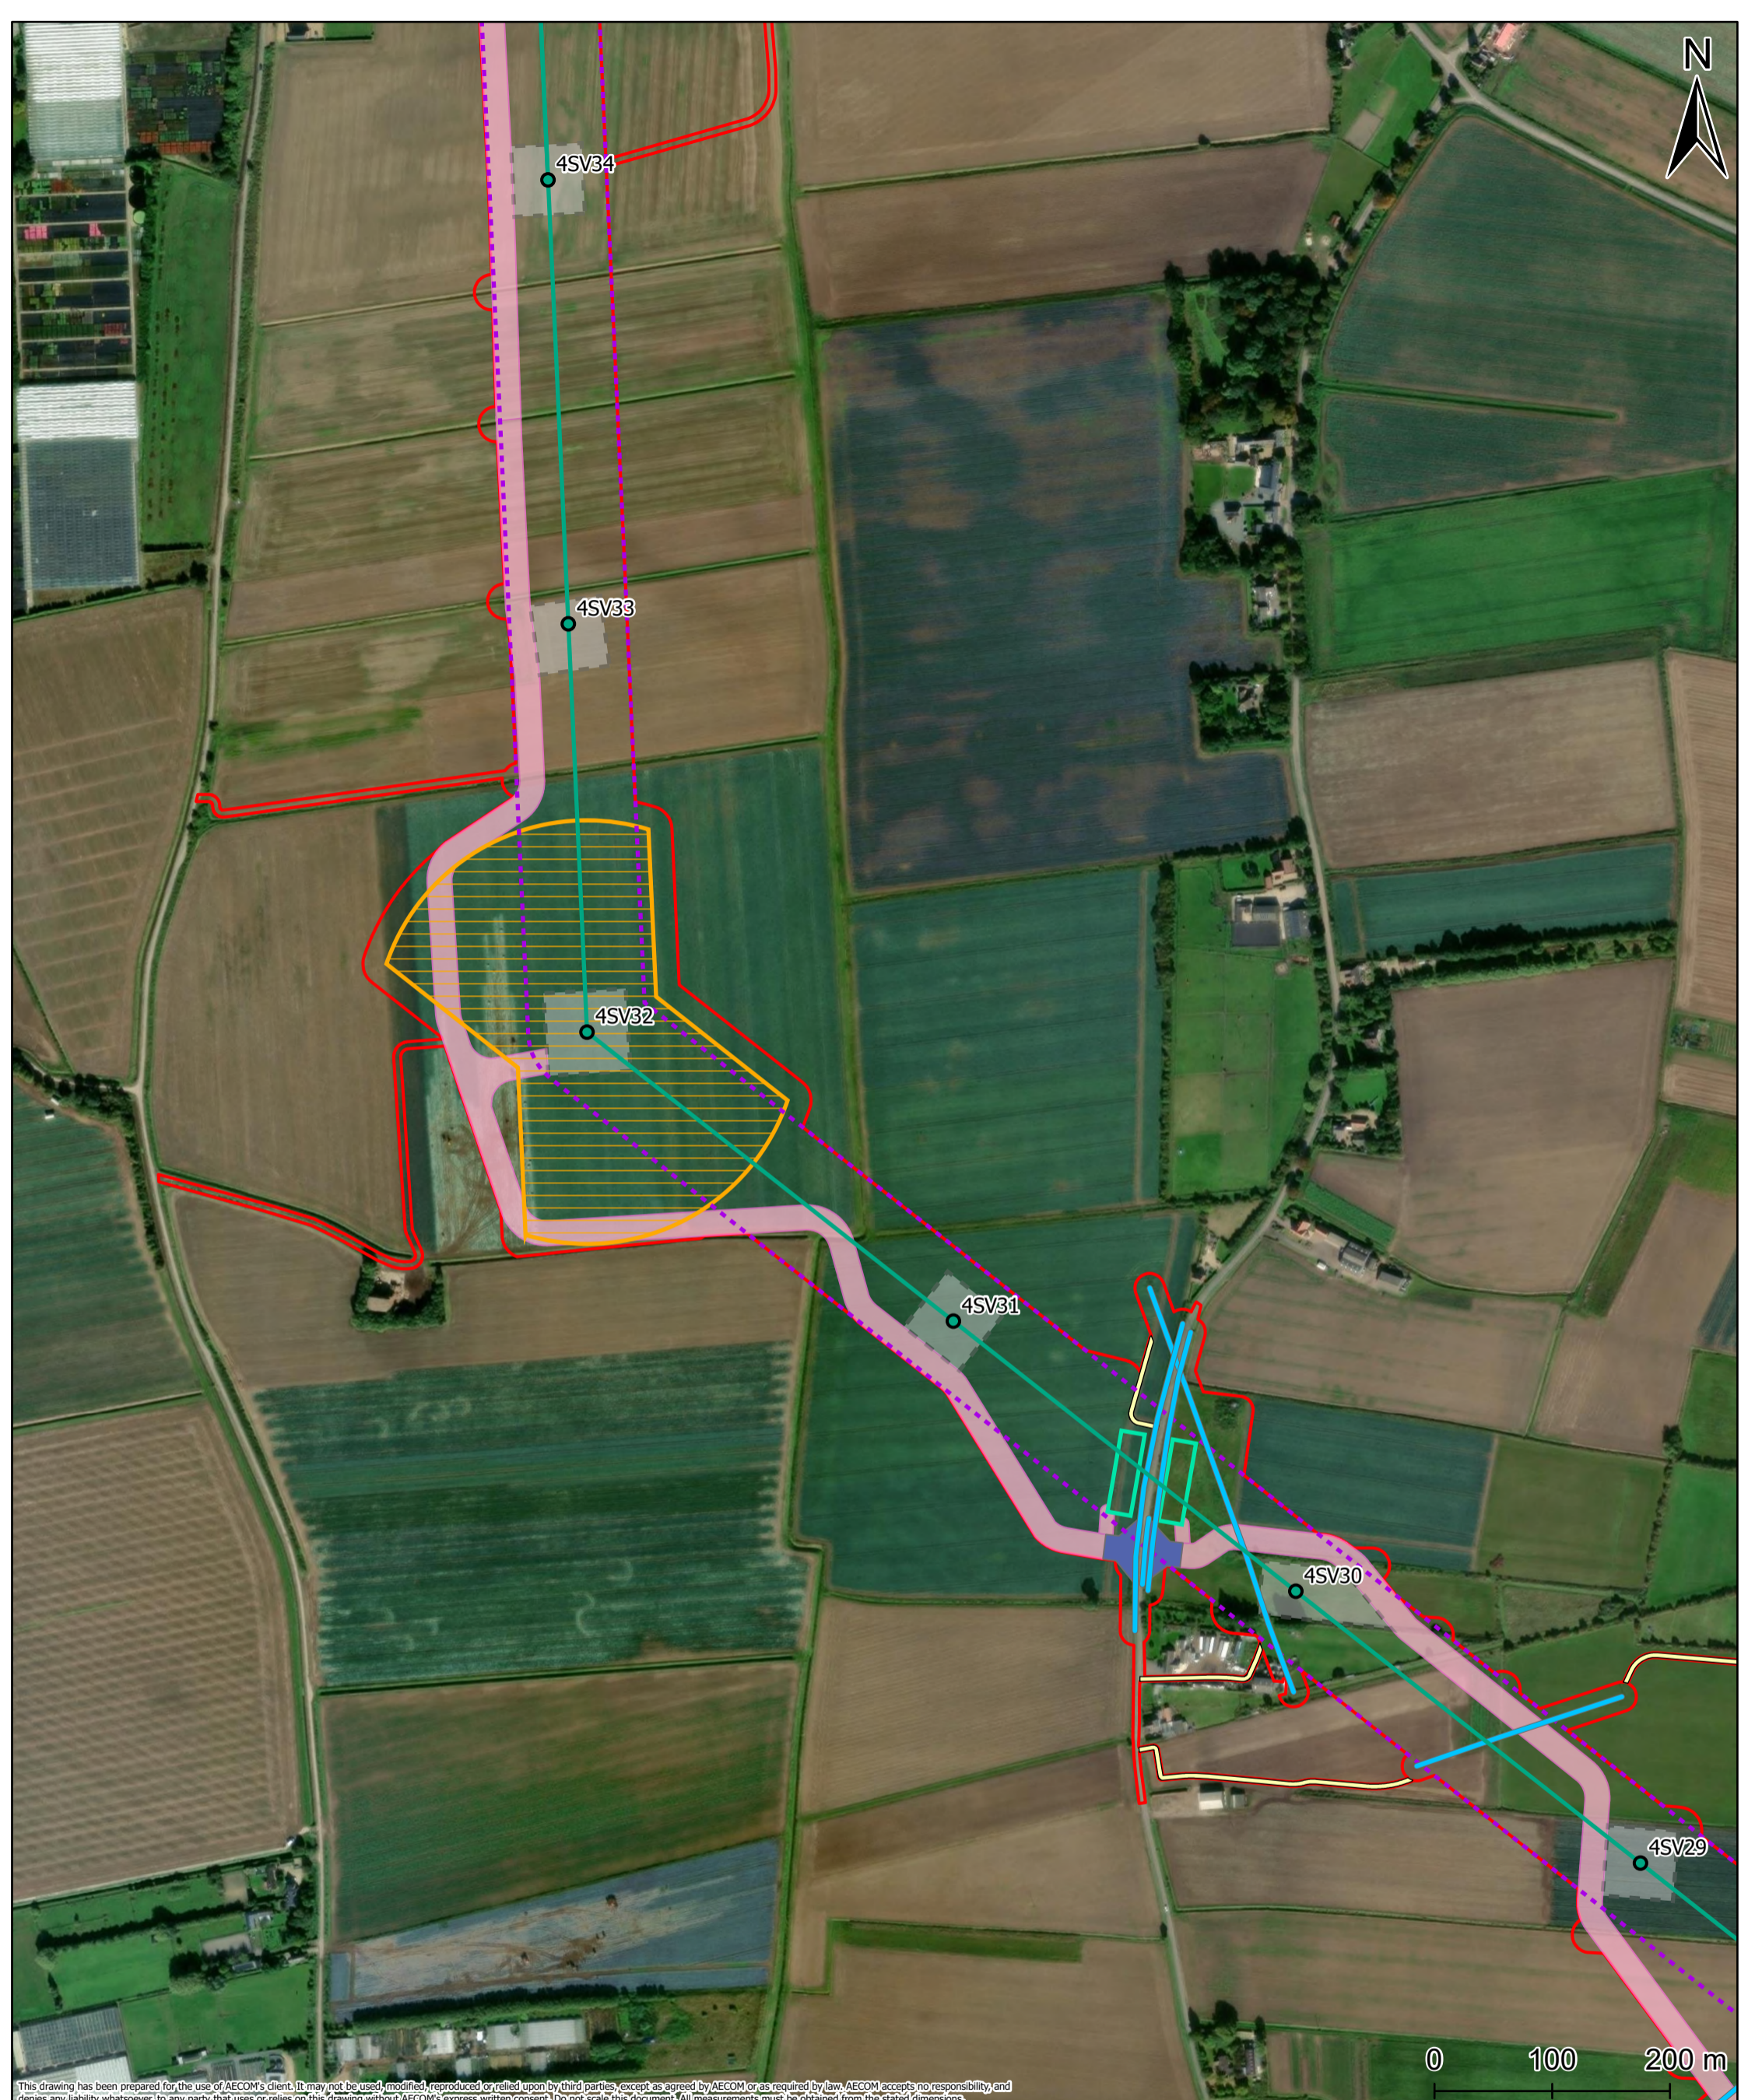


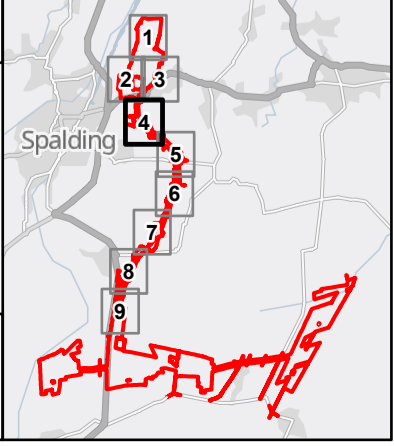
This drawing has been prepared for the use of AECOM's client. It may not be used, modified, reproduced or relied upon by third parties, except as agreed by AECOM or as required by law. AECOM accepts no responsibility, and denies any liability whatsoever, to any party that uses or relies on this drawing without AECOM's express written consent. Do not scale this document. All measurements must be obtained from the stated dimensions.


Project Title Meridian Solar Farm			
Map Title Environmental Statement Figure 2-7: Grid Connection Route Illustrative Construction Layout Plan (Sheet 4 of 9)			
Scale 1:5,000	Version 0	Drawn LL	Reviewed AK

Legend	
Order Limits	Third Party Centreline
Pylons	Third Party Access
Indicative OHL	Crossing Protection
OHL Limit of Deviation	Working Area
Stringing Positions	Bellmouths
Construction Access	

Date: 20/03/2026

Copyright
Microsoft, Vantor, Contains OS data © Crown Copyright and database right 2026. Contains data from OS Zoomstack. Reproduced from Ordnance Survey digital map data © Crown copyright 2025. All rights reserved. Licence number AC0000808122.

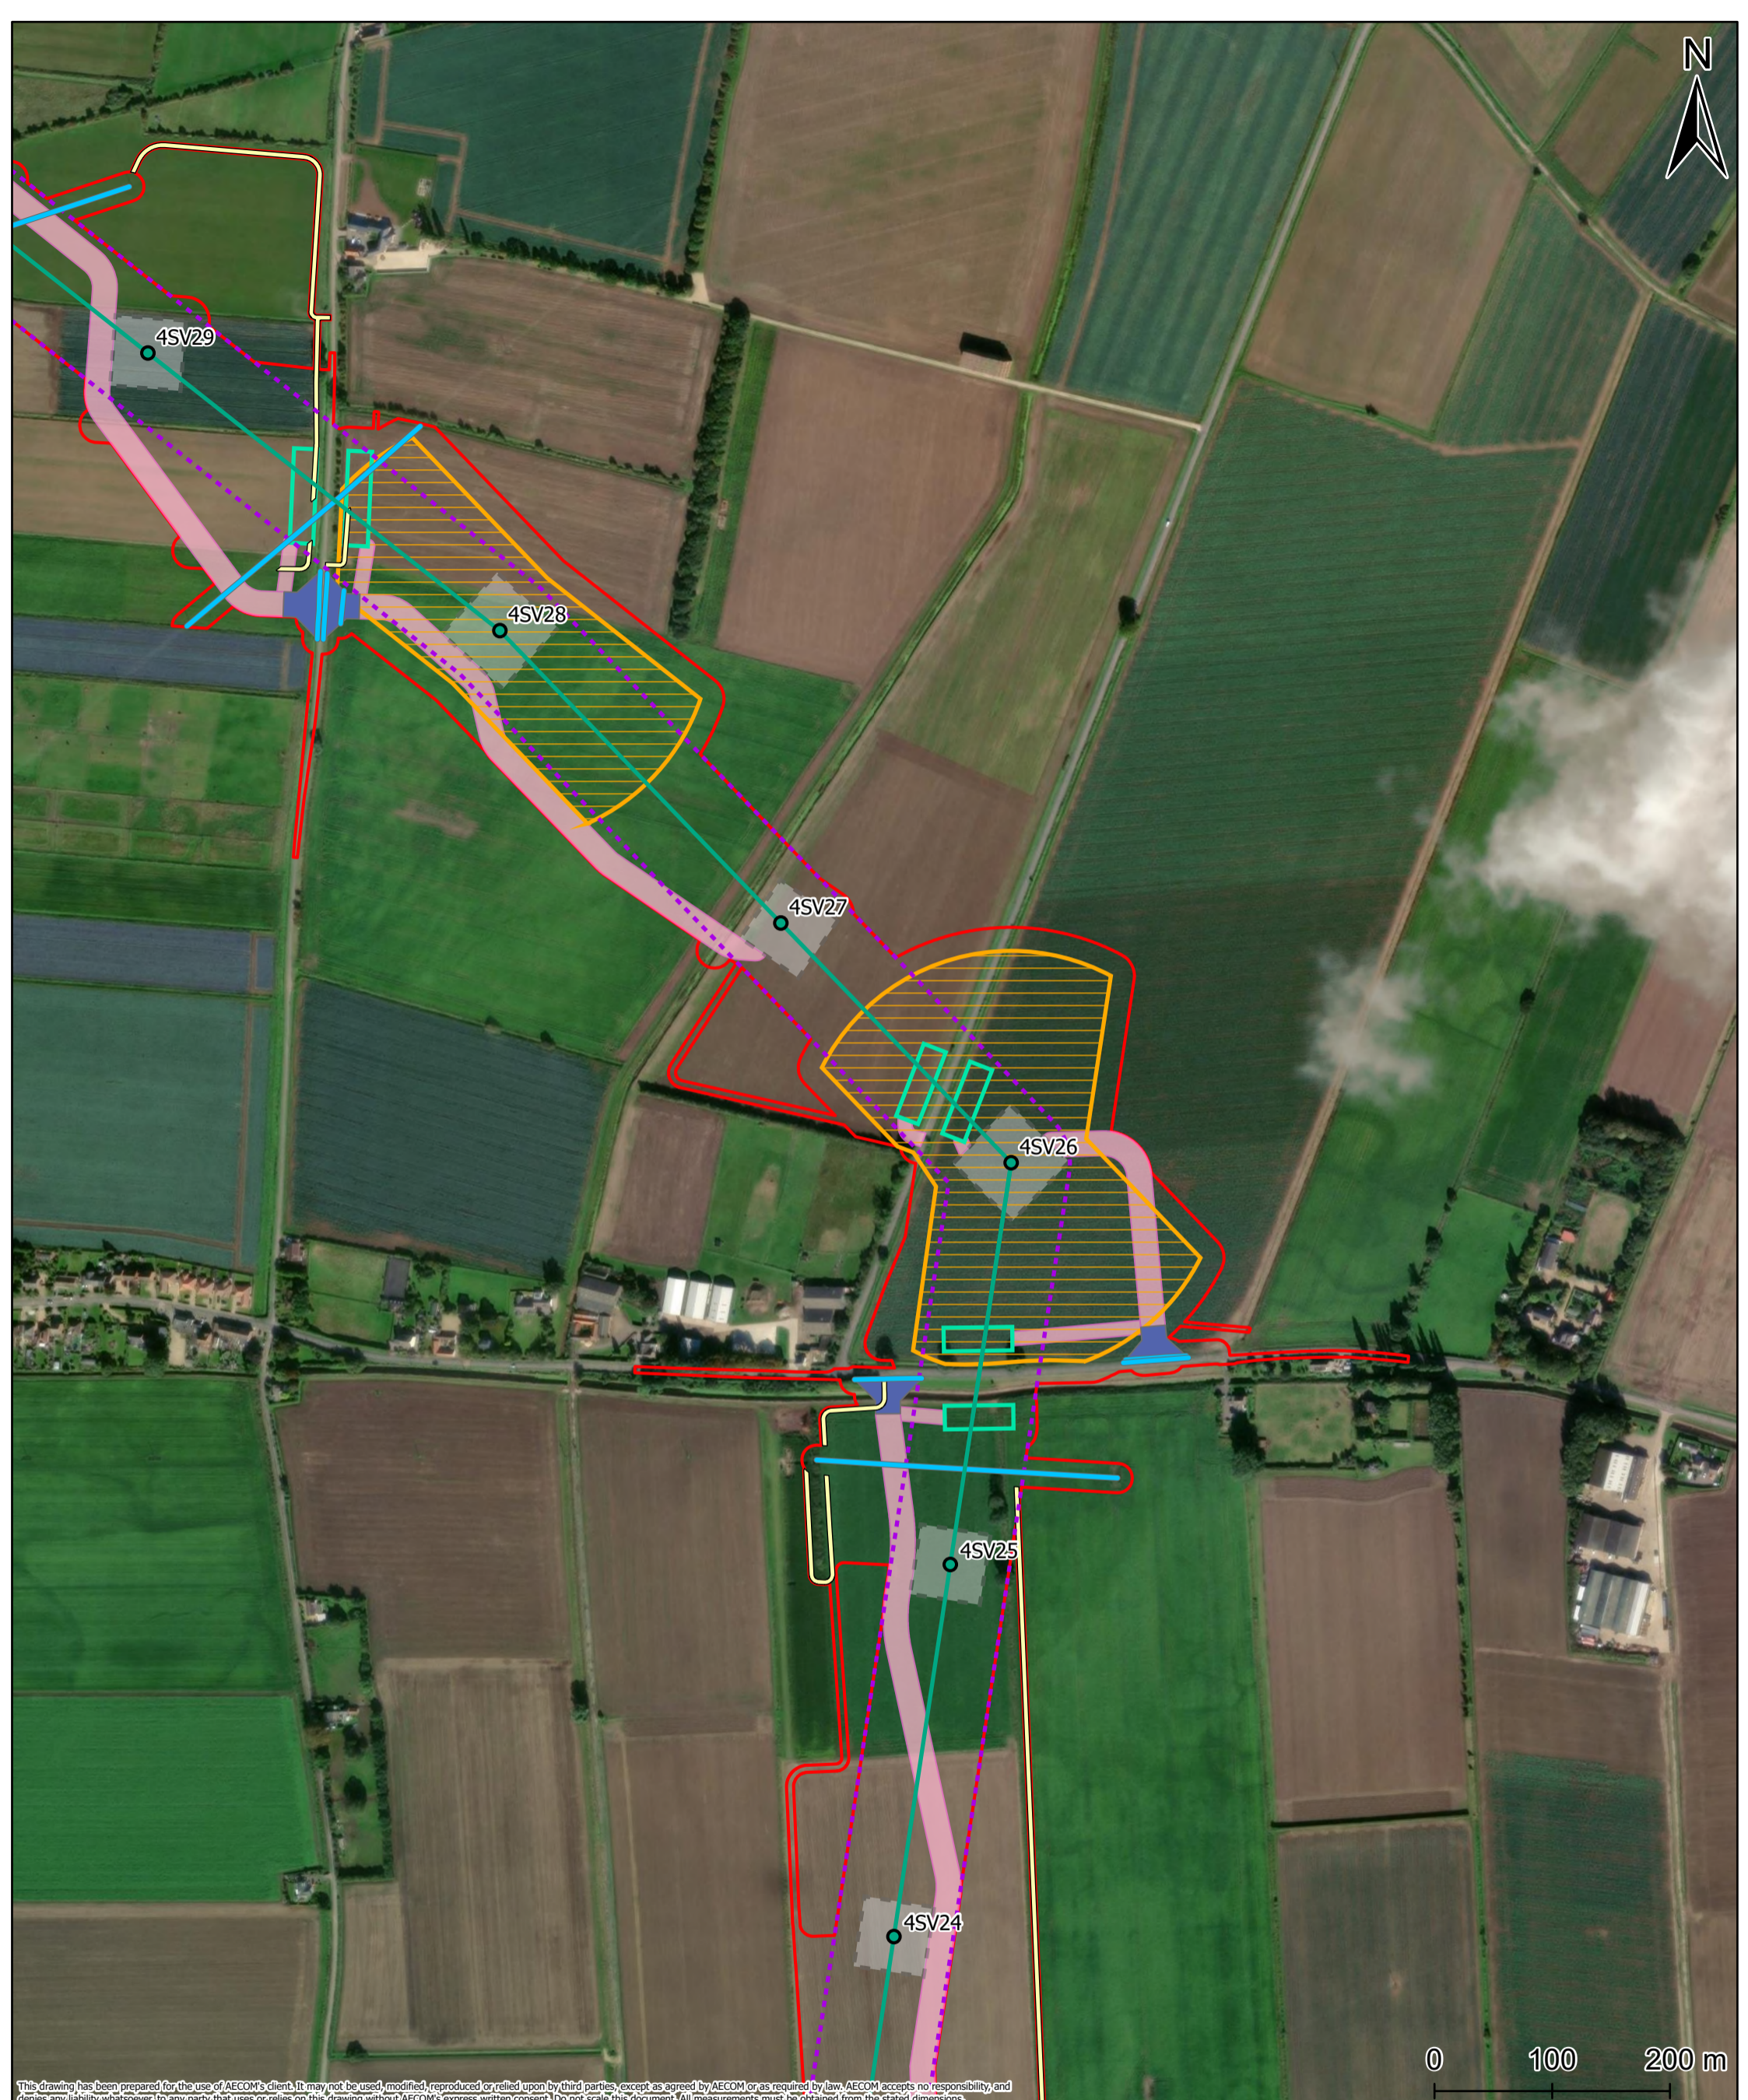

This drawing has been prepared for the use of AECOM's client. It may not be used, modified, reproduced or relied upon by third parties, except as agreed by AECOM or as required by law. AECOM accepts no responsibility, and denies any liability whatsoever, to any party that uses or relies on this drawing without AECOM's express written consent. Do not scale this document. All measurements must be obtained from the stated dimensions.

Project Title
Meridian Solar Farm

Map Title
**Environmental Statement
Figure 2-7: Grid Connection Route
Illustrative Construction Layout Plan
(Sheet 5 of 9)**


Scale	Version	Drawn	Reviewed
1:5,000	0	LL	AK


Legend

Order Limits	Indicative OHL	Stringing Positions	Bellmouths
Pylons	OHL Limit of Deviation	Construction Access	
Third Party Centreline	Third Party Access	Crossing Protection	Working Area

Date: 20/03/2026

Copyright
Microsoft, Vantor, Contains OS data © Crown Copyright and database right 2026. Contains data from OS Zoomstack. Reproduced from Ordnance Survey digital map data © Crown copyright 2025. All rights reserved. Licence number AC0000808122.

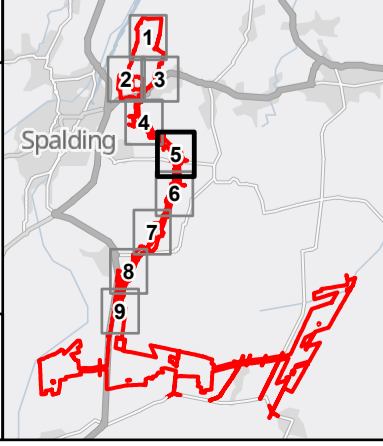

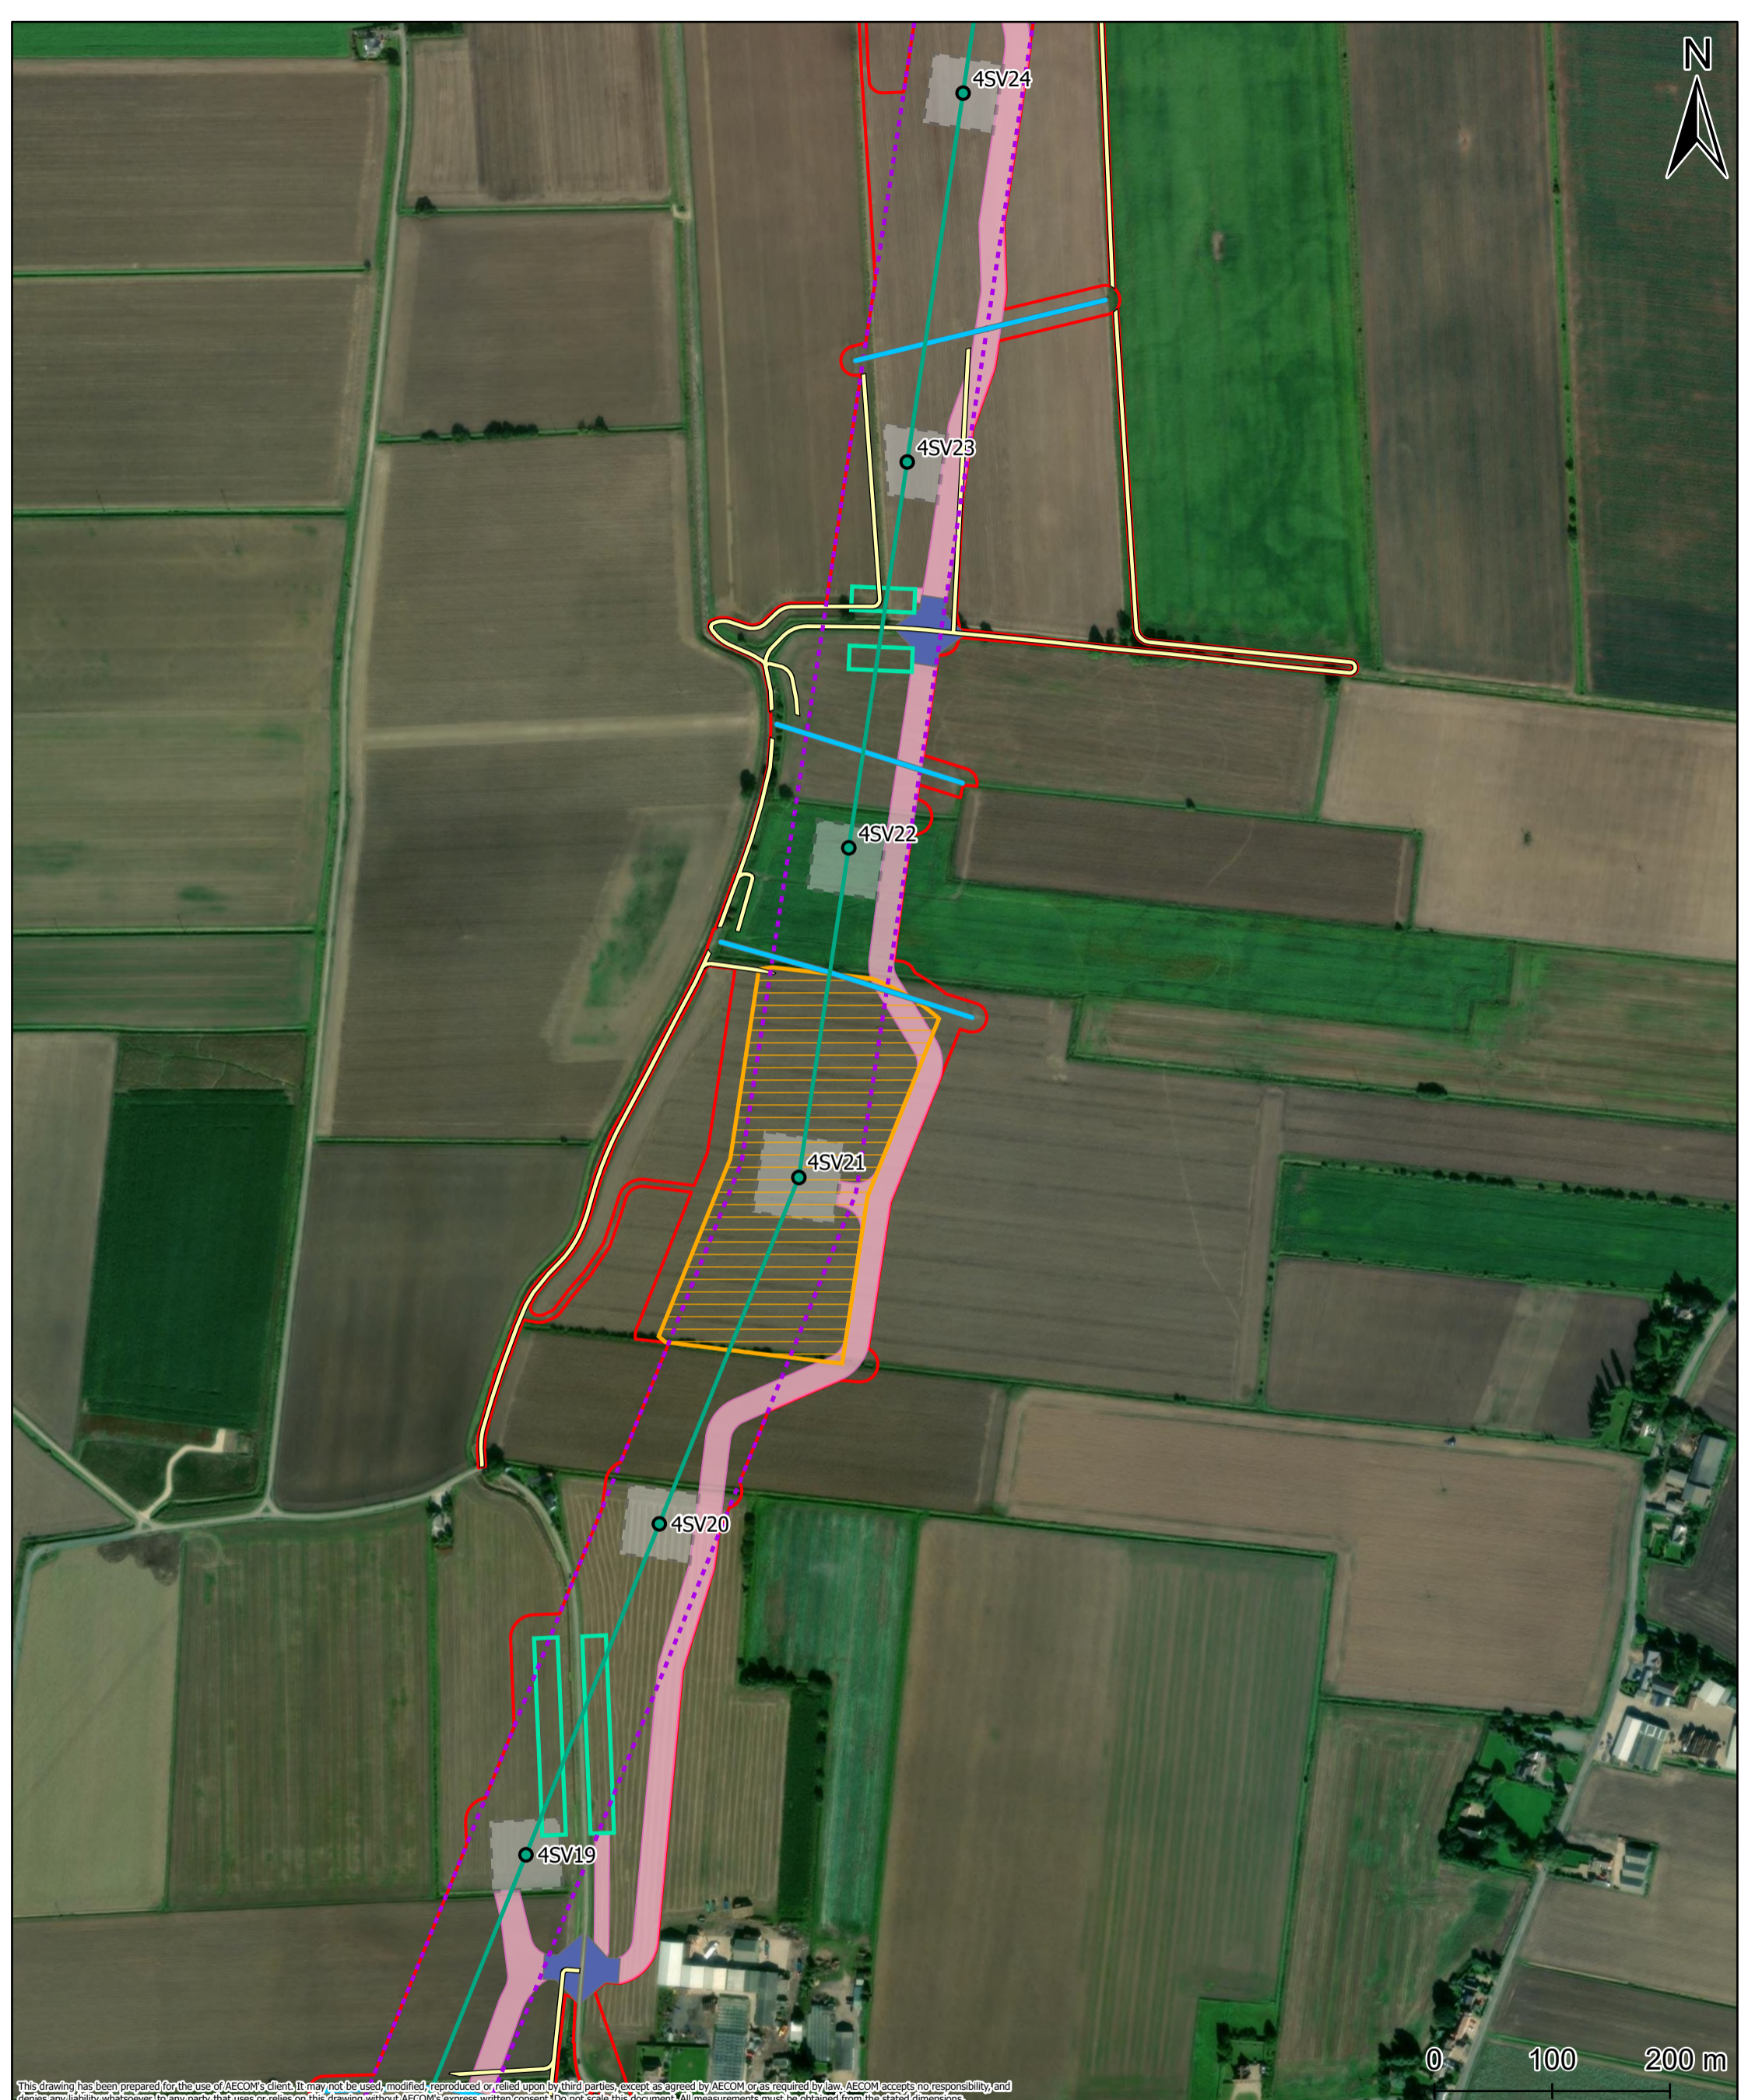



This drawing has been prepared for the use of AECOM's client. It may not be used, modified, reproduced or relied upon by third parties, except as agreed by AECOM or as required by law. AECOM accepts no responsibility, and denies any liability whatsoever, to any party that uses or relies on this drawing without AECOM's express written consent. Do not scale this document. All measurements must be obtained from the stated dimensions.

Project Title Meridian Solar Farm			
Map Title Environmental Statement Figure 2-7: Grid Connection Route Illustrative Construction Layout Plan (Sheet 6 of 9)			
Scale 1:5,000	Version 0	Drawn LL	Reviewed AK

Order Limits	Indicative OHL	Stringing Positions	Third Party Centreline
Pylons	OHL Limit of Deviation	Construction Access	Third Party Access
Working Area	Bellmouths		

Date: 20/03/2026
Copyright Microsoft, Vantor, Contains OS data © Crown Copyright and database right 2026. Contains data from OS Zoomstack. Reproduced from Ordnance Survey digital map data © Crown copyright 2025. All rights reserved. Licence number AC0000808122.

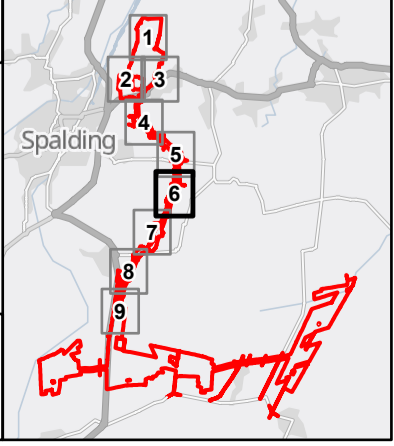

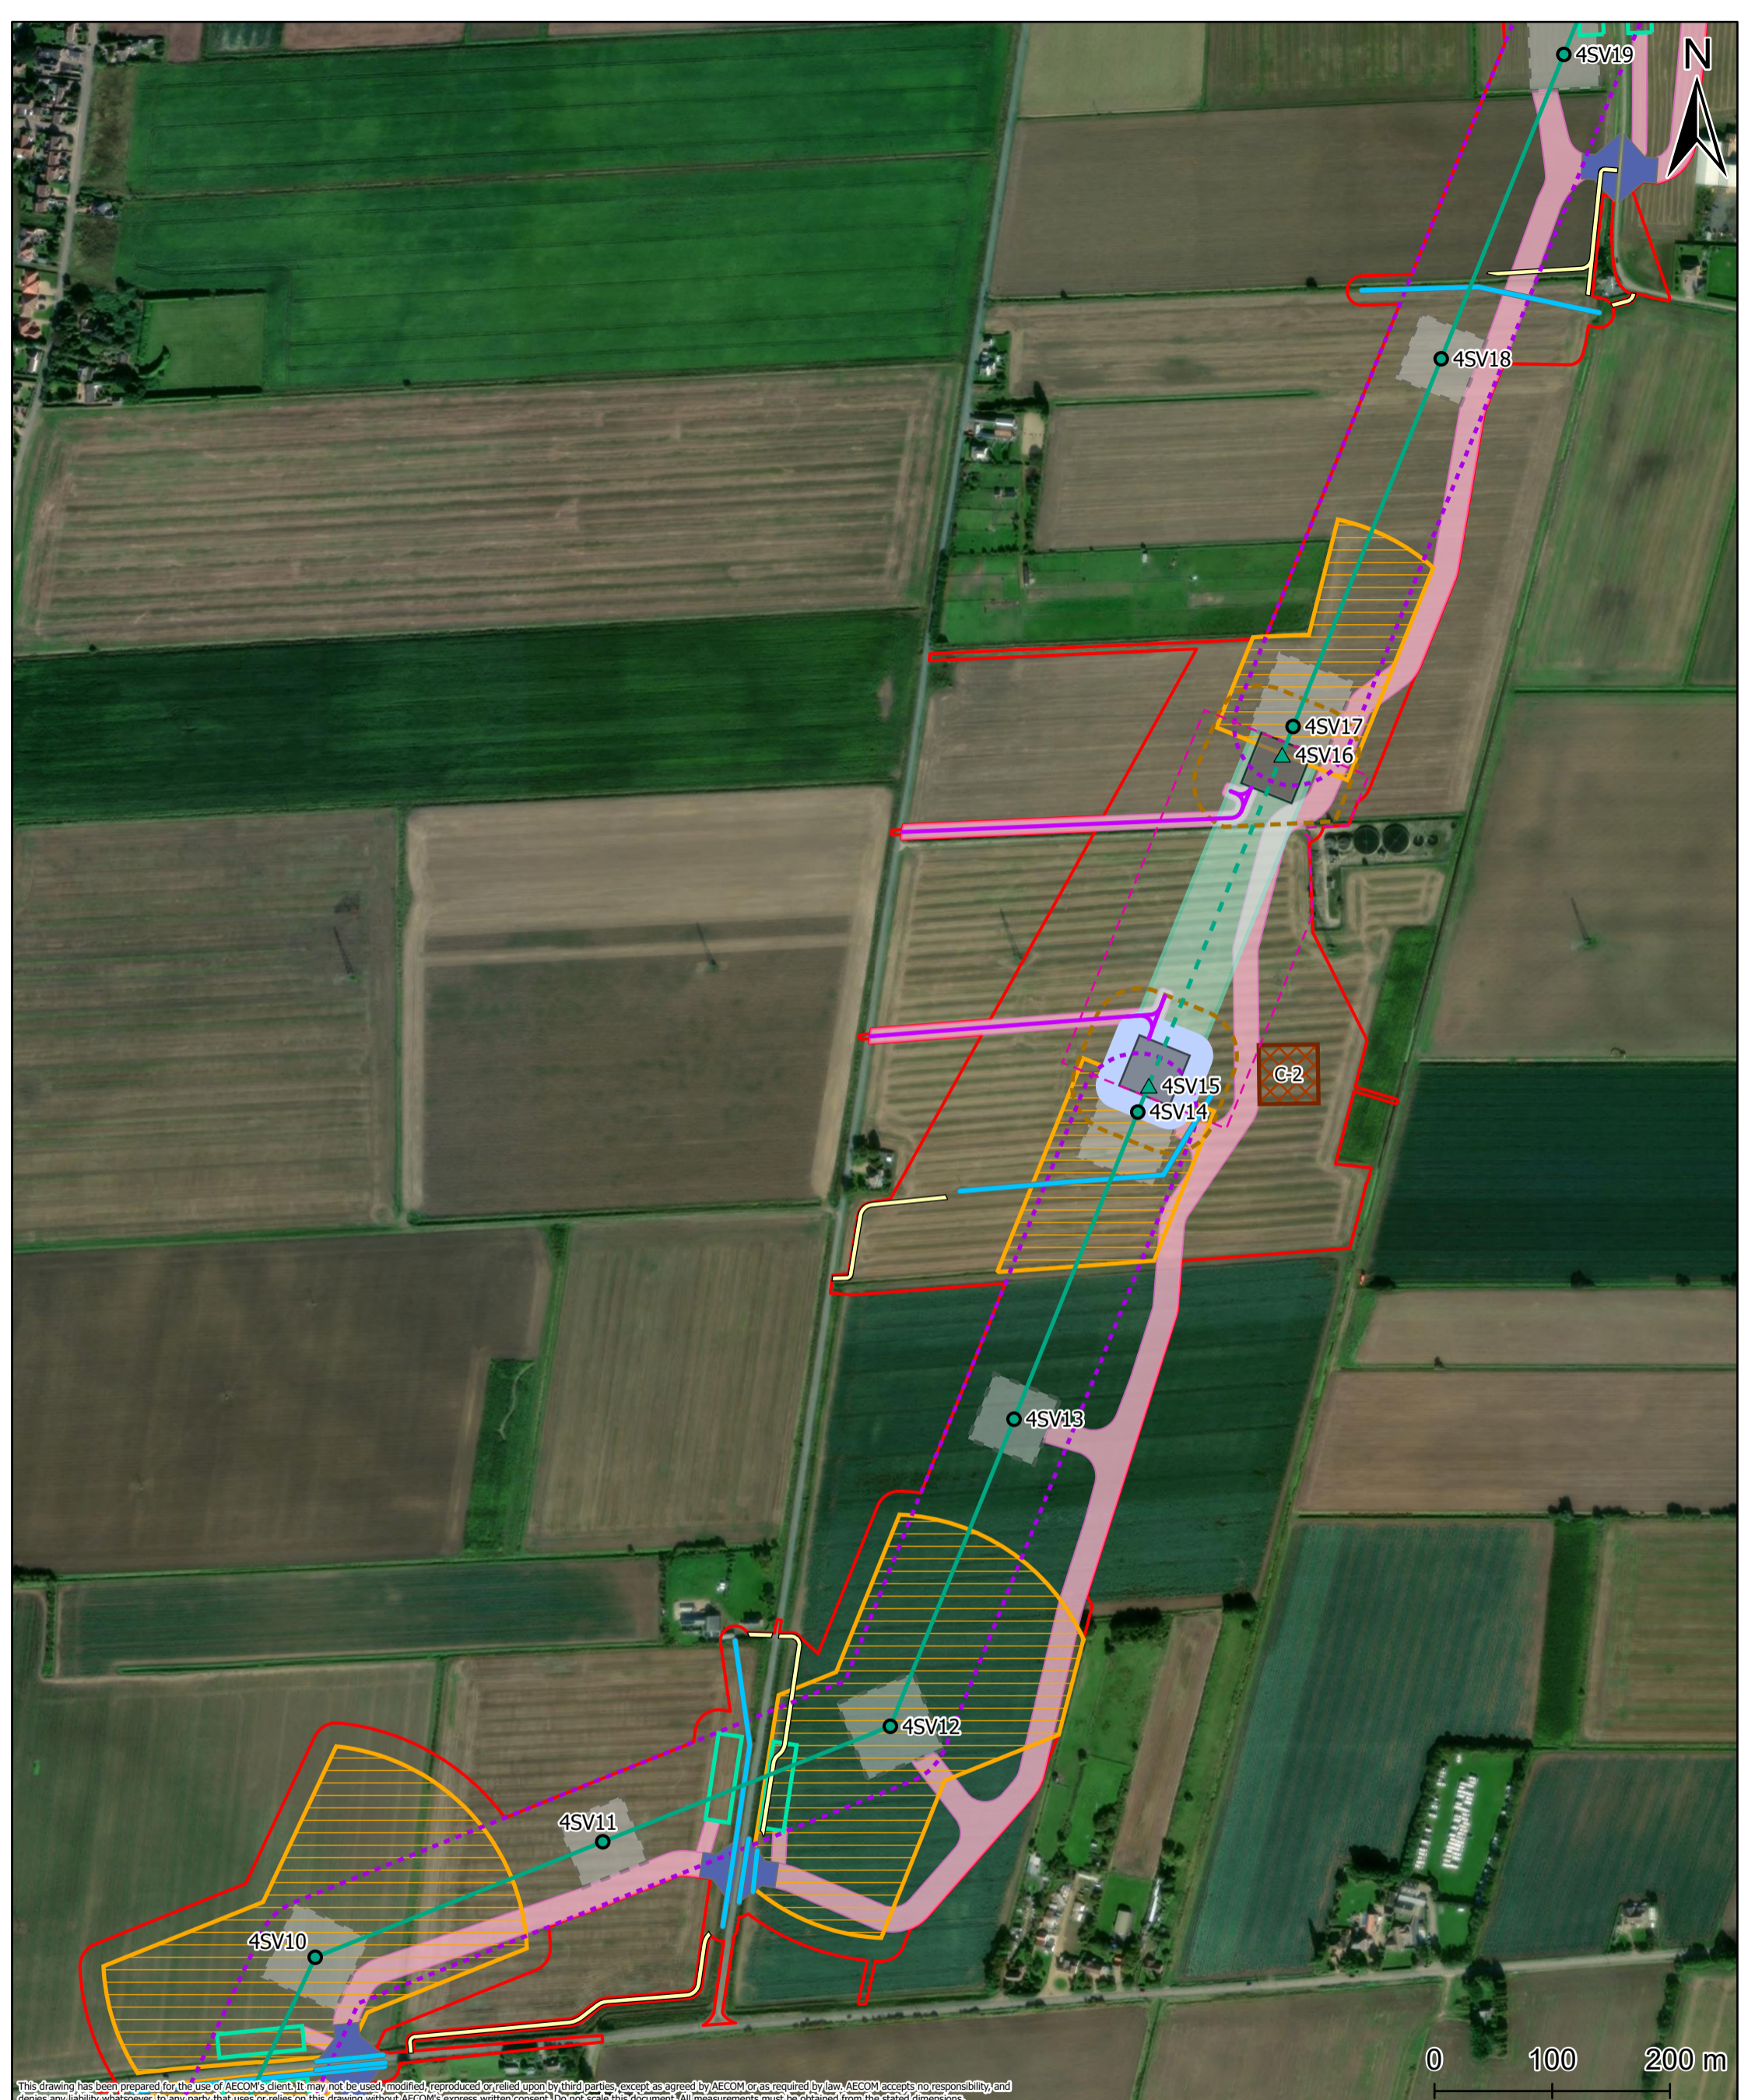


This drawing has been prepared for the use of AECOM's client. It may not be used, modified, reproduced or relied upon by third parties, except as agreed by AECOM or as required by law. AECOM accepts no responsibility, and denies any liability whatsoever, to any party that uses or relies on this drawing without AECOM's express written consent. Do not scale this document. All measurements must be obtained from the stated dimensions.



Project Title Meridian Solar Farm			
Map Title Environmental Statement Figure 2-7: Grid Connection Route Illustrative Construction Layout Plan (Sheet 7 of 9)			
Scale 1:5,000	Version 0	Drawn LL	Reviewed AK

Legend	
Order Limits	Construction Access
Pylons	Third Party Centreline
Gantry	Third Party Access
Indicative OHL	Crossing Protection
Indicative UGC	CSEC
CSEC Limit of Deviation	CSEC Bunding
OHL Limit of Deviation	Construction Compound
UGC Limit of Deviation	Working Area
Stringing Positions	UGC Working Corridor
Permanent Access	Bellmouths

Date: 20/03/2026

Copyright
Microsoft, Vantor, Contains OS data © Crown Copyright and database right 2026. Contains data from OS Zoomstack. Reproduced from Ordnance Survey digital map data © Crown copyright 2025. All rights reserved. Licence number AC0000808122.

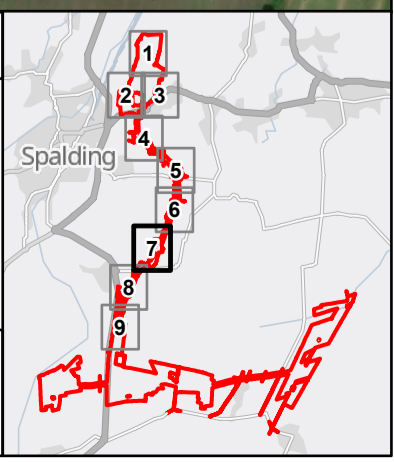

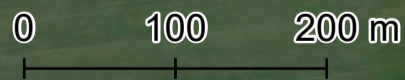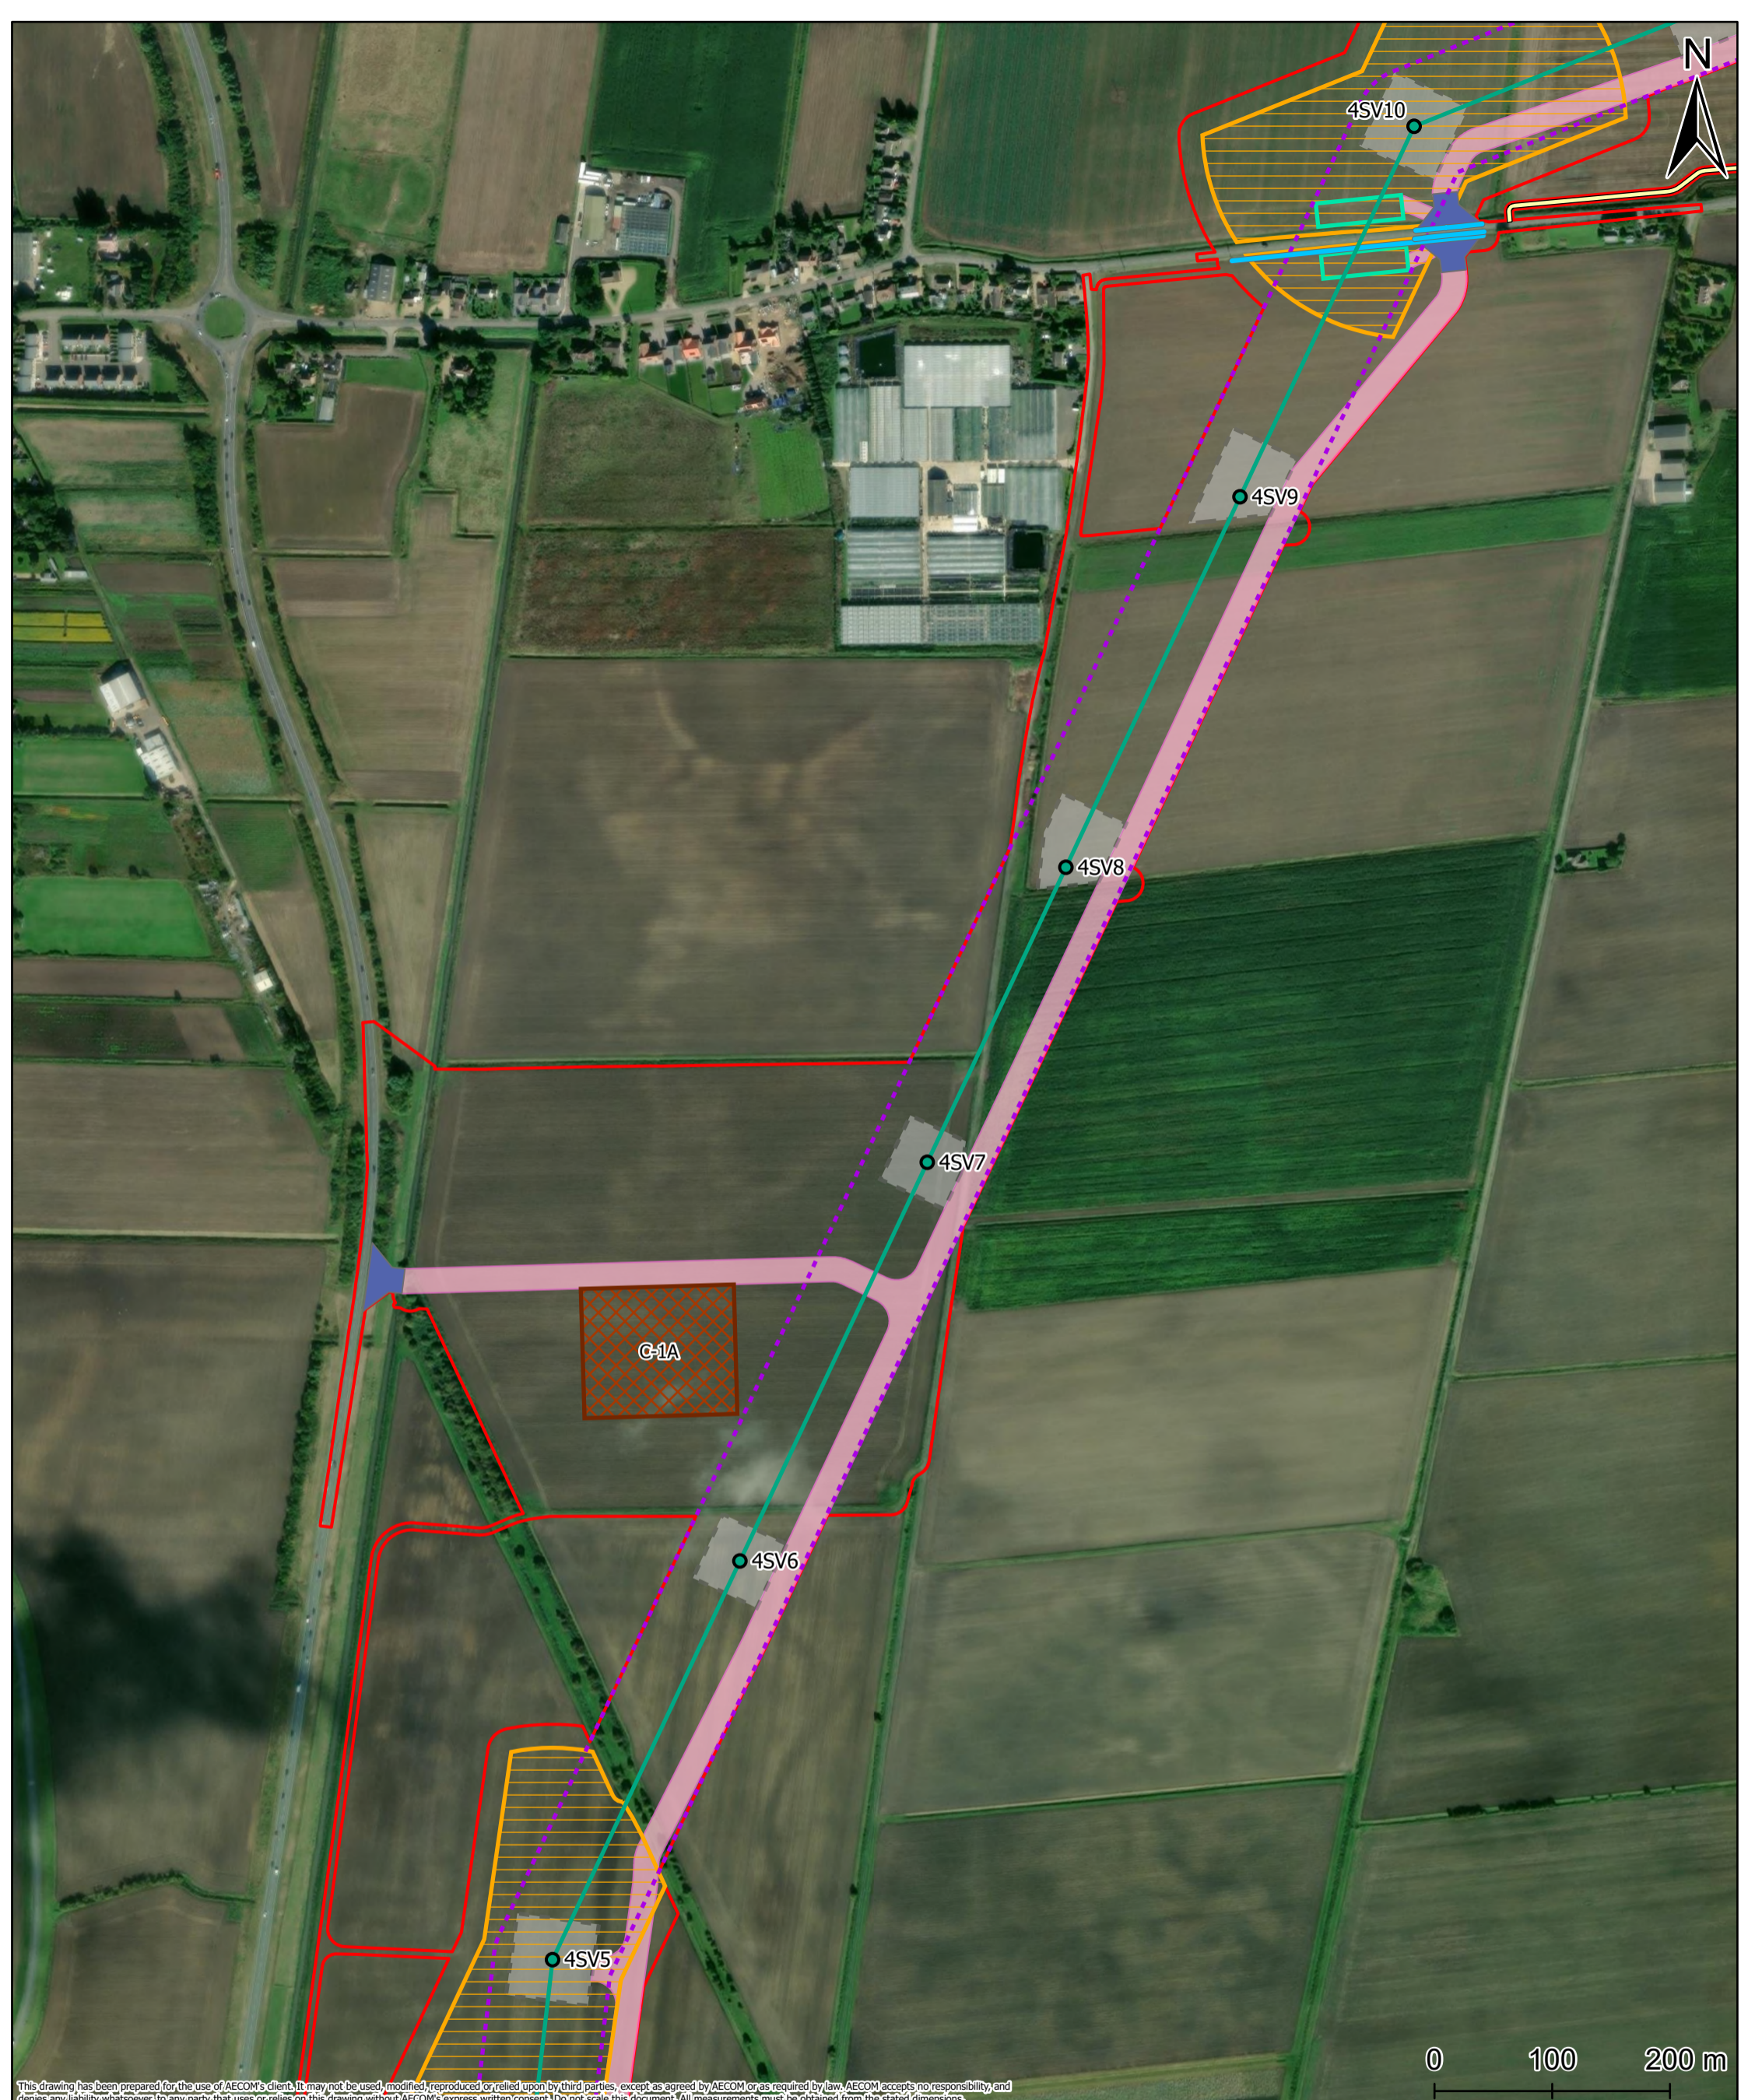


This drawing has been prepared for the use of AECOM's client. It may not be used, modified, reproduced or relied upon by third parties, except as agreed by AECOM or as required by law. AECOM accepts no responsibility, and denies any liability whatsoever, to any party that uses or relies on this drawing without AECOM's express written consent. Do not scale this document. All measurements must be obtained from the stated dimensions.

Project Title Meridian Solar Farm			
Map Title Environmental Statement Figure 2-7: Grid Connection Route Illustrative Construction Layout Plan (Sheet 8 of 9)			
Scale 1:5,000	Version 0	Drawn LL	Reviewed AK

Legend	
Order Limits	Third Party Centreline
Pylons	Third Party Access
Indicative OHL	Crossing Protection
OHL Limit of Deviation	Construction Compound
Stringing Positions	Working Area
Construction Access	Bellmouths

Date: 20/03/2026

Copyright
Microsoft, Vantor, Contains OS data © Crown Copyright and database right 2026. Contains data from OS Zoomstack. Reproduced from Ordnance Survey digital map data © Crown copyright 2025. All rights reserved. Licence number AC0000808122.

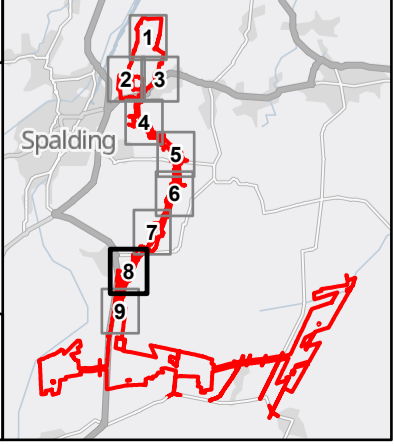




400kV Substation and BESS Compound

C-1B

Refer to ES Figure 2-6 for the Solar Development Area and Inter-Array Connections Illustrative Construction Layout Plan

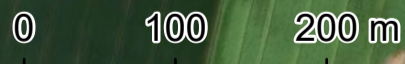

This drawing has been prepared for the use of AECOM's client. It may not be used, modified, reproduced or relied upon by third parties, except as agreed by AECOM or as required by law. AECOM accepts no responsibility, and denies any liability whatsoever, to any party that uses or relies on this drawing without AECOM's express written consent. Do not scale this document. All measurements must be obtained from the stated dimensions.

Project Title Meridian Solar Farm			
Map Title Environmental Statement Figure 2-7: Grid Connection Route Illustrative Construction Layout Plan (Sheet 9 of 9)			
Scale 1:5,000	Version 0	Drawn LL	Reviewed AK

Legend	Substation
Order Limits	Existing Road
Pylons	Construction Access
Gantry	Construction Compound
Indicative OHL	Working Area
OHL Limit of Deviation	
Stringing Positions	

Date: 20/03/2026

Copyright
Microsoft, Vantor, Contains OS data © Crown Copyright and database right 2026. Contains data from OS Zoomstack. Reproduced from Ordnance Survey digital map data © Crown copyright 2025. All rights reserved. Licence number AC0000808122.

