



Meridian Solar Farm

EN010169

Volume 6

Environmental Statement

6.2 ES Figure 12-10: Bare
Earth Viewshed – Grid
Connection Route


APFP Regulation 5(2)(a)

Infrastructure Planning (Applications:
Prescribed Forms and Procedure)
Regulations 2009

March 2026

NOTES:

1. The Zone of Theoretical Visibility (ZTV) is based upon points along the external boundary of the works areas where the Grid Connection Overhead Line may be located, with an anticipated height of 66m and an observer height of 1.6m.
2. The ZTV has been generated using Environment Agency Digital Terrain Model (DTM) with a 2m resolution.
3. The ZTV has been produced in order to inform 'on the ground' visual assessment and is based on a 'bare earth' model that does not include effects of screening derived from buildings or vegetation.
4. ZTV calculated using ArcPro Viewshed tool.

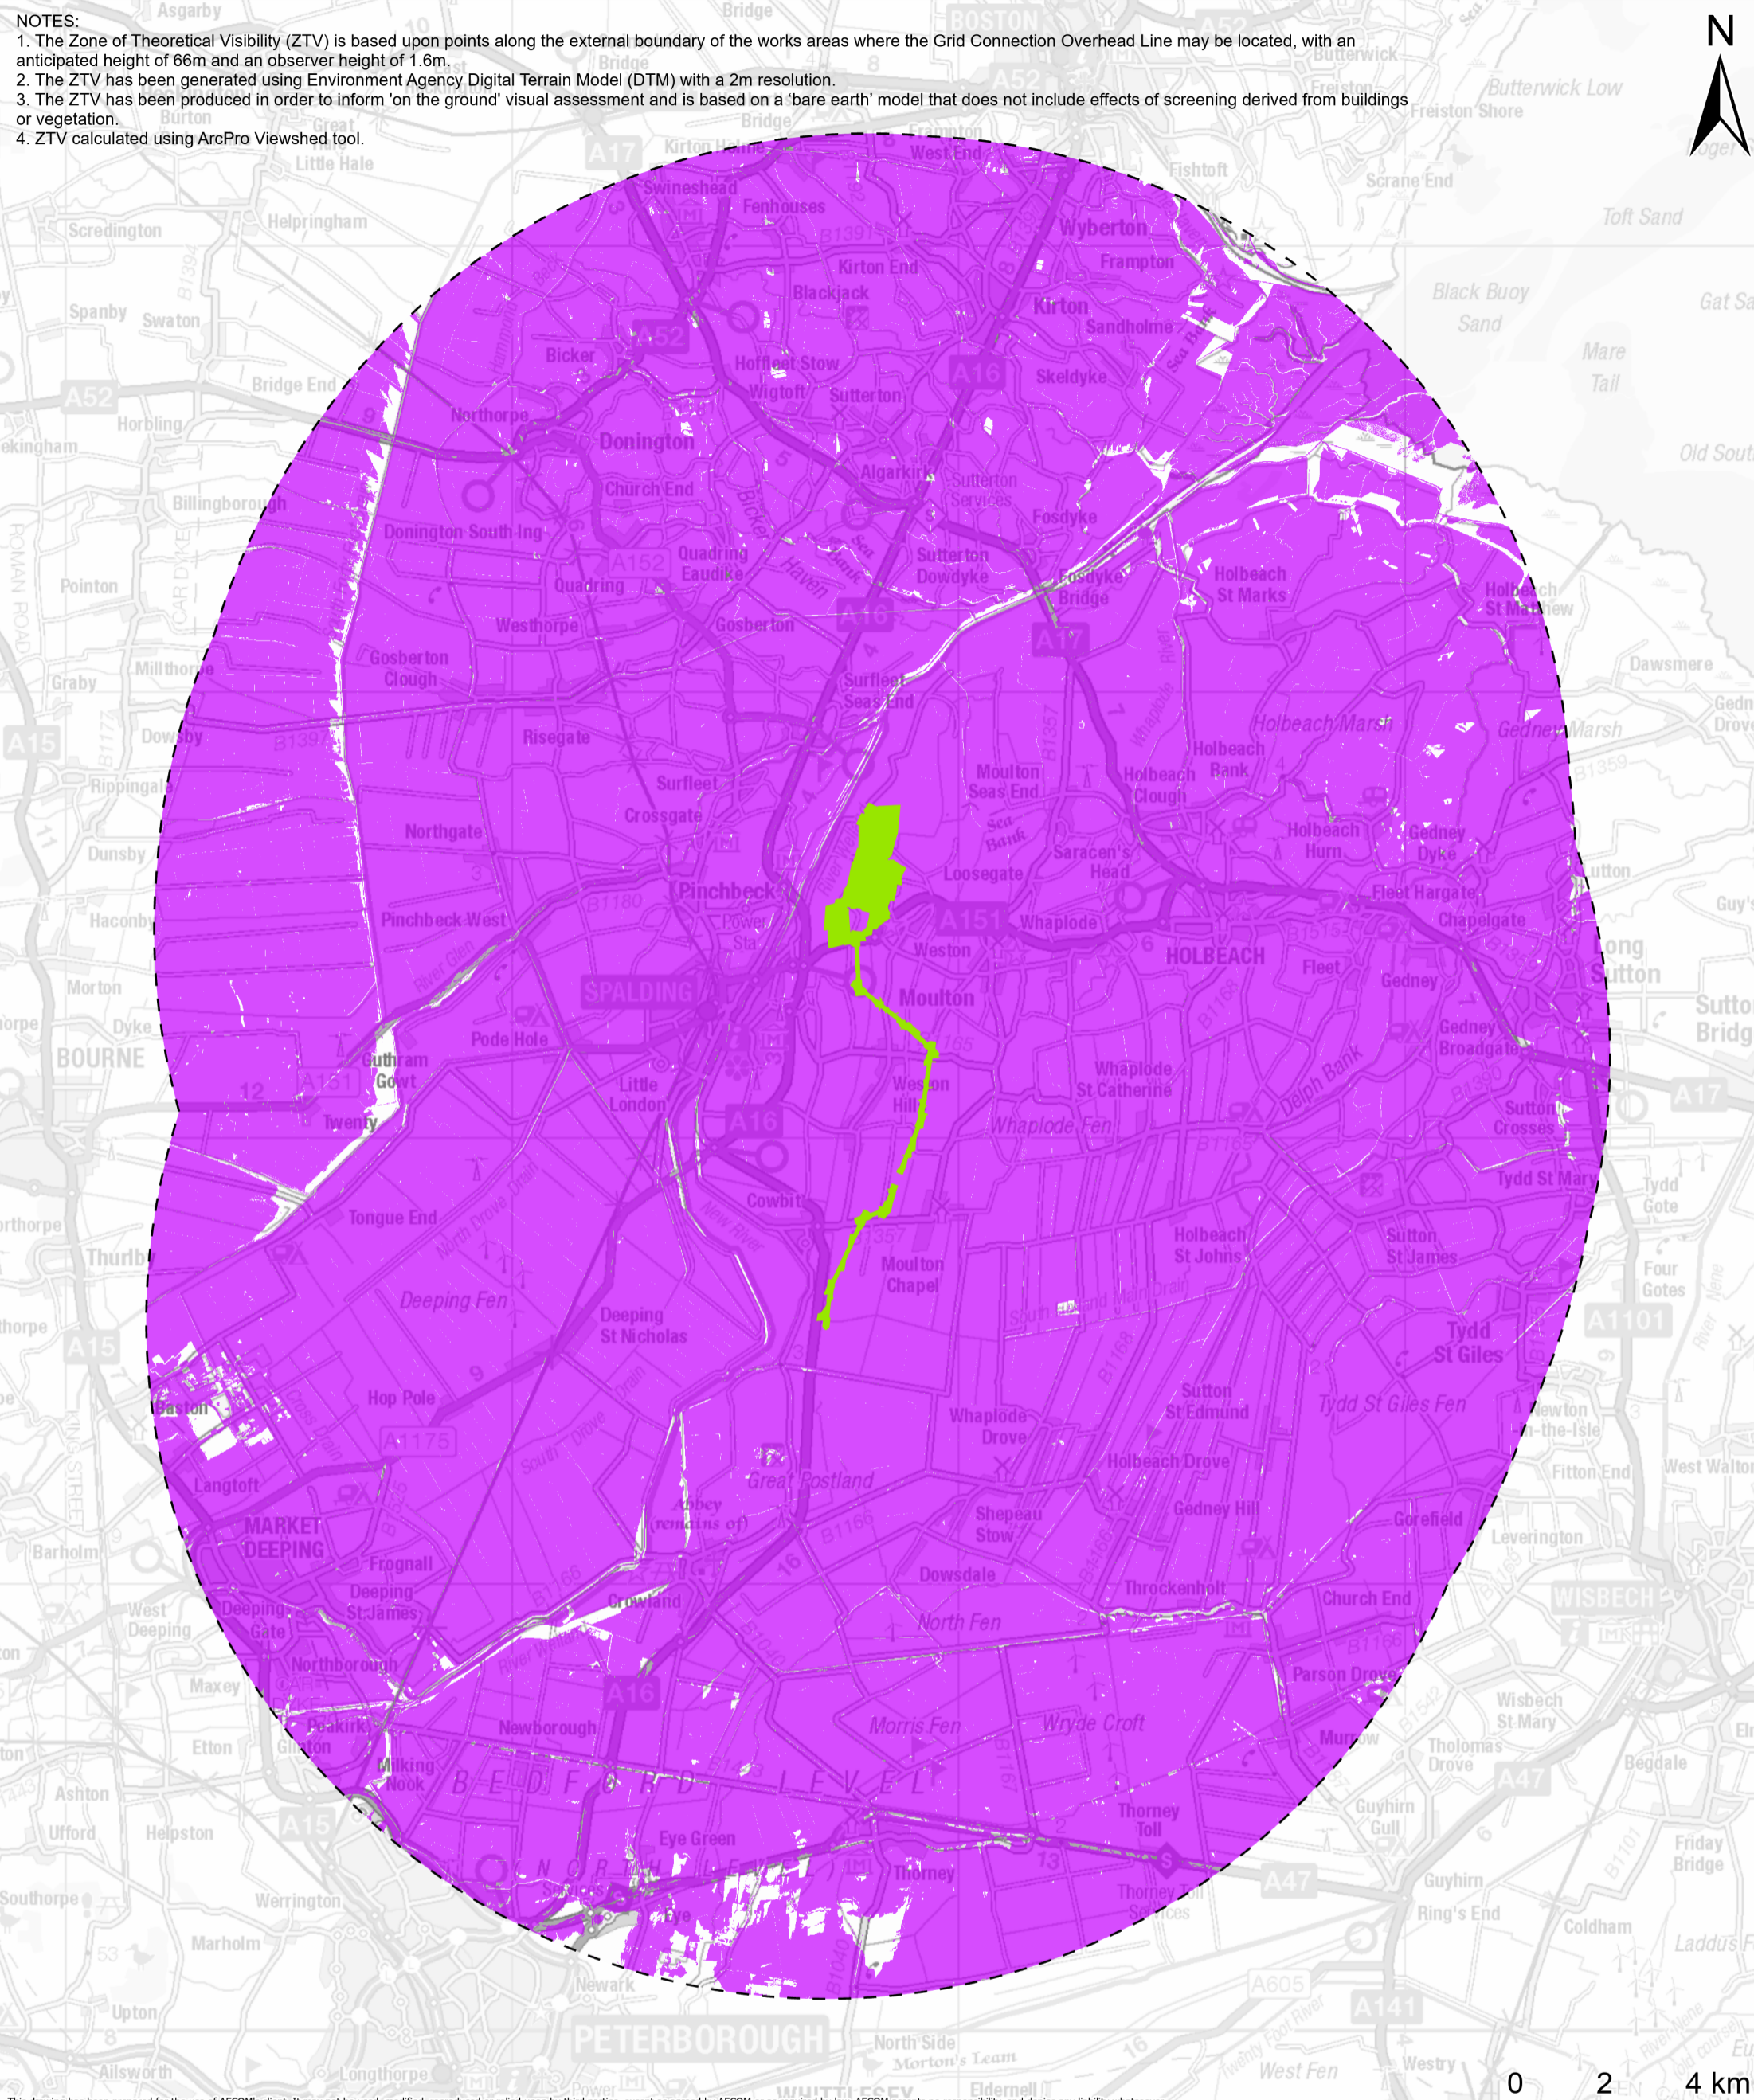

This drawing has been prepared for the use of AECOM's client. It may not be used, modified, reproduced or relied upon by third parties, except as agreed by AECOM or as required by law. AECOM accepts no responsibility, and denies any liability whatsoever, to any party that uses or relies on this drawing without AECOM's express written consent. Do not scale this document. All measurements must be obtained from the stated dimensions.

Project Title			
Meridian Solar Farm			
Map Title			
Environmental Statement Figure 12-10: Bare Earth Viewshed - Grid Connection Route			
Scale	Version	Drawn	Reviewed
1:135,000	0	LL	DH

Legend

- Grid Connection Route
- Grid Connection Route – 15km Buffer
- Bare Earth Viewshed for the Grid Connection Route**
- Visible
- Not Visible

Date: 20/03/2026

Copyright
Contains OS data © Crown Copyright and database right 2025. Contains data from OS Zoomstack, Contains OS data © Crown copyright 2025. Reproduced from Ordnance Survey digital map data © Crown copyright 2025. All rights reserved. Licence number AC0000808122.

