



Meridian Solar Farm

EN010169

Volume 6


Environmental Statement

**6.2 ES Figure 13-2:
Operational Phase Plant
Noise Contours, without
Mitigation (1.5 m)**

APFP Regulation 5(2)(a)

Infrastructure Planning (Applications:
Prescribed Forms and Procedure)
Regulations 2009

March 2026

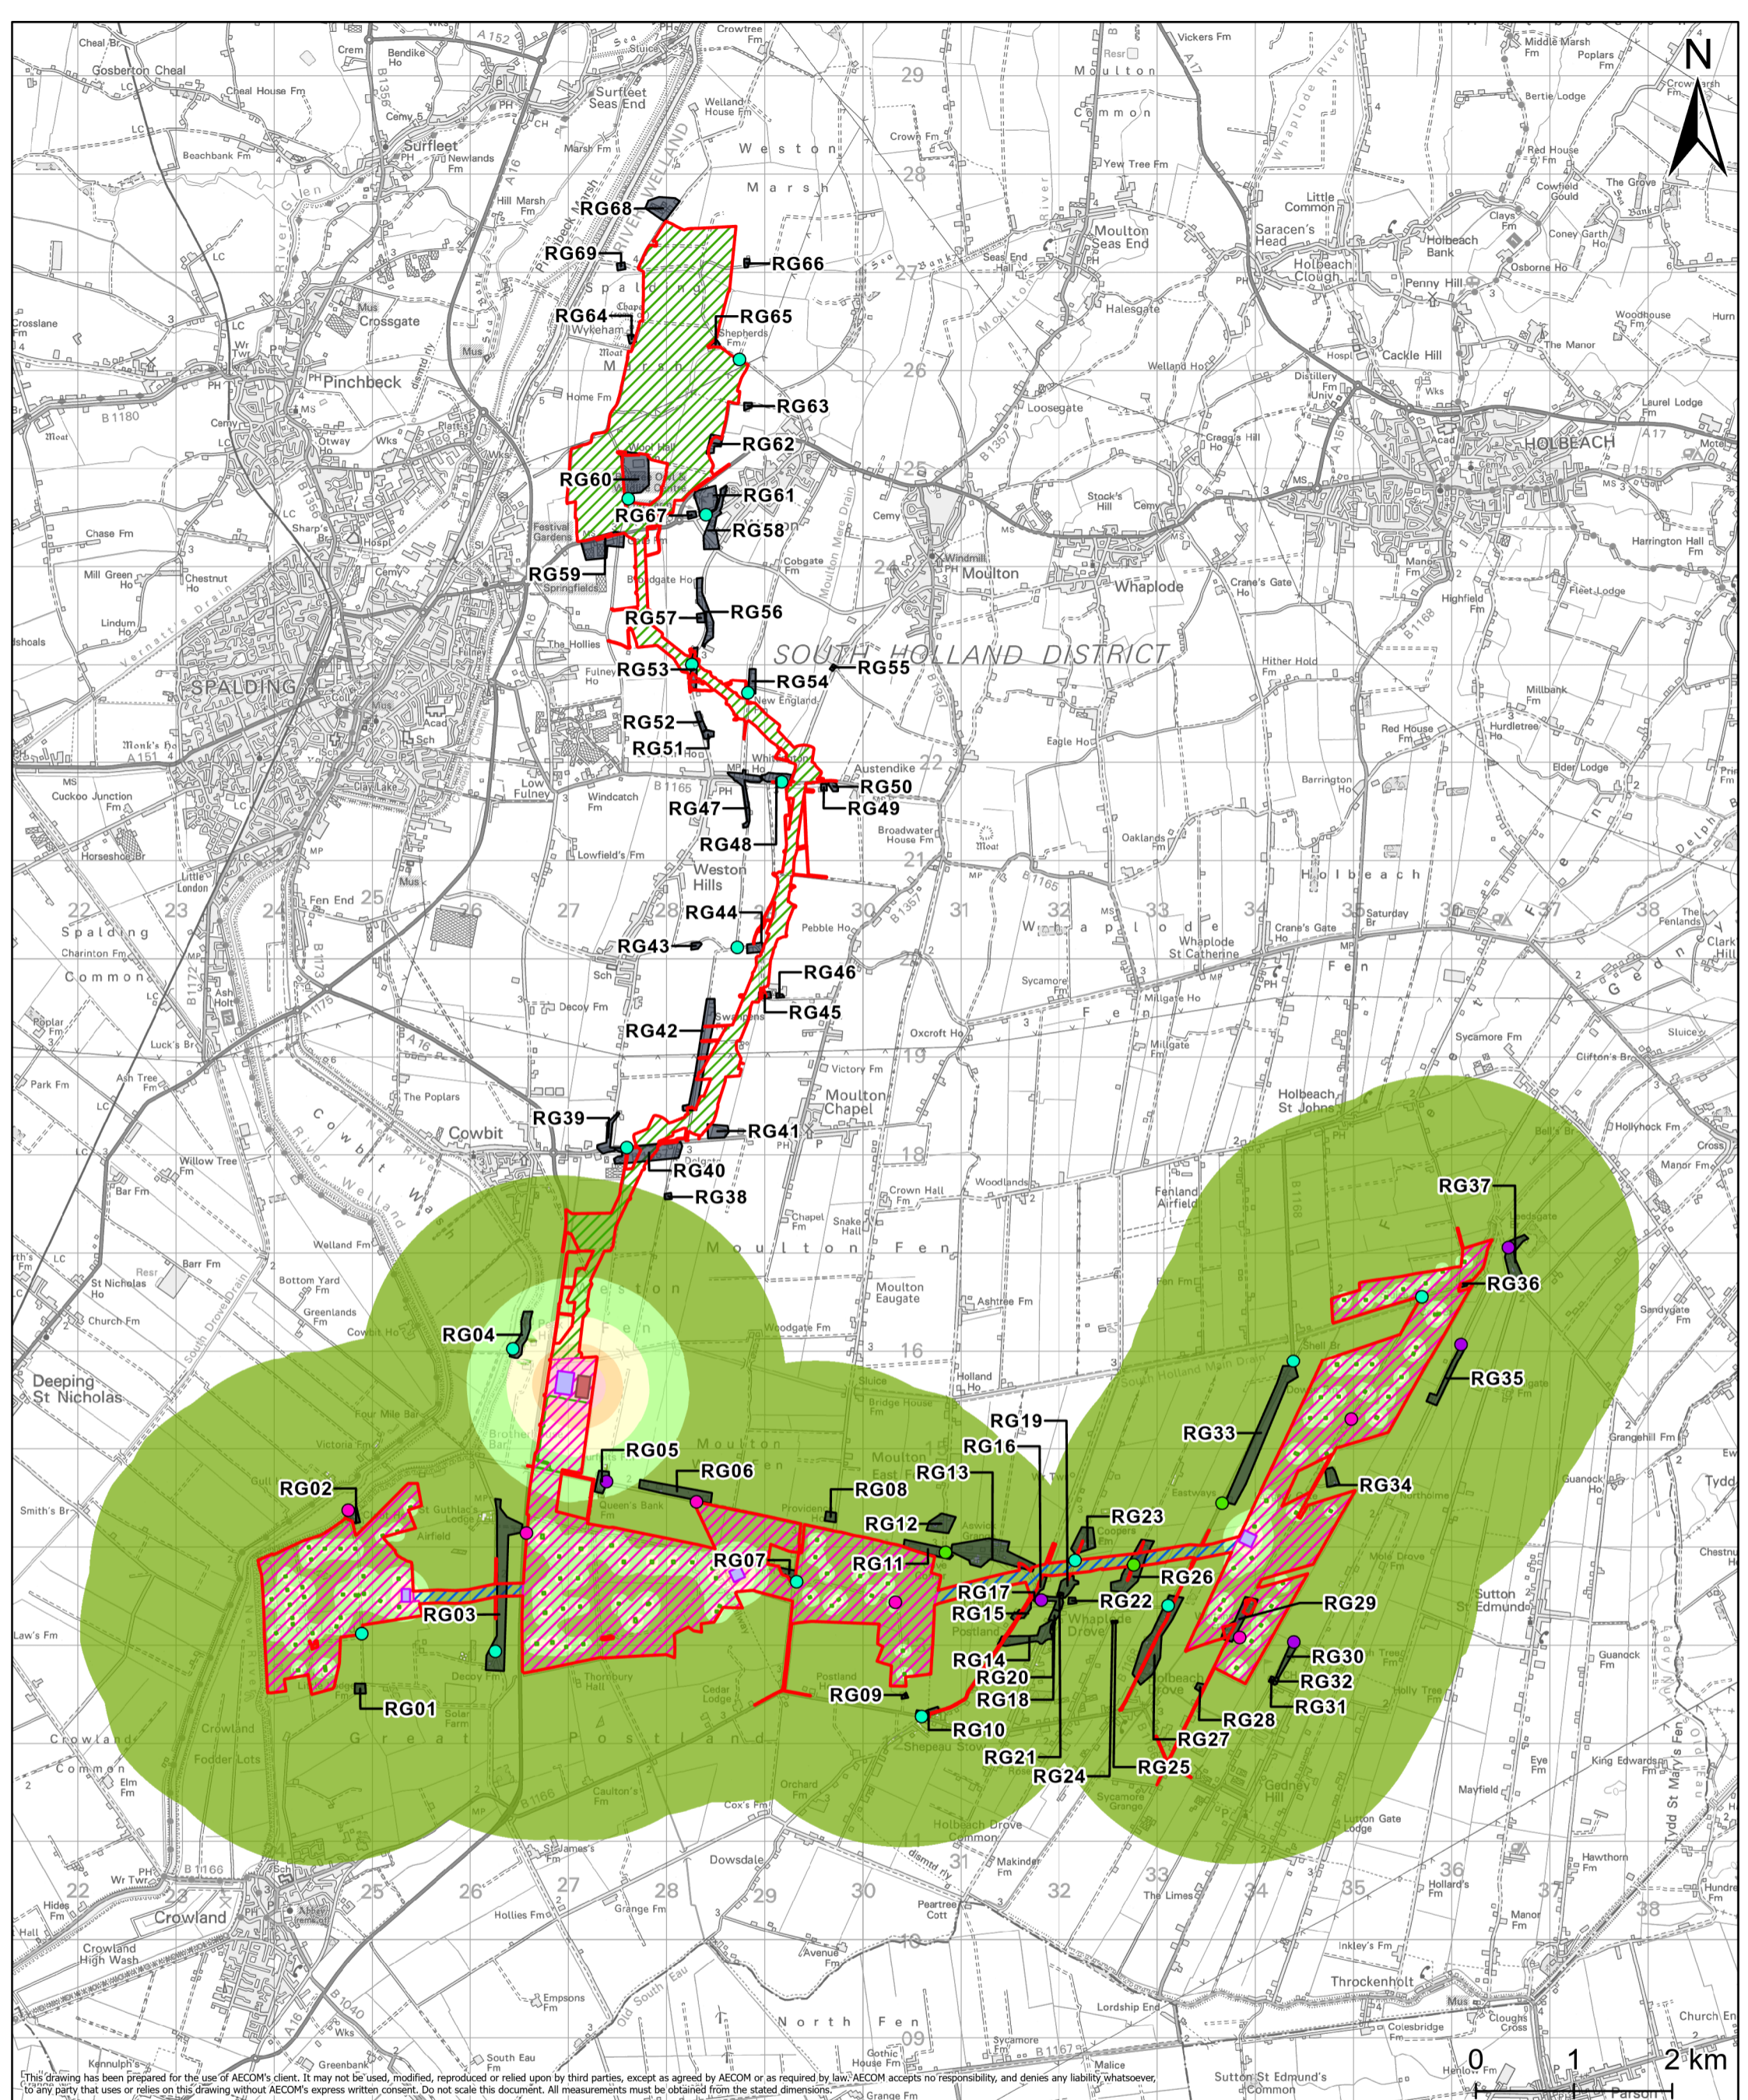

Project Title
Meridian Solar Farm

Map Title
Environmental Statement
Figure 13-2: Operational Phase Plant
Noise Contours, without
Mitigation (1.5m)

Scale	Version	Drawn	Reviewed
1:60,000	0	LL	AK

Legend

- Order Limits
- Solar Development Areas
- Inter-Array Connections
- Grid Connection Route
- Noise Sensitive Receptor Boundary
- Operational Noise Source
 - BESS Compound
 - Solar Station Transformer
 - Substation

Noise Monitoring Location

- Additional Unattended Monitoring Undertaken at ES (Jul to Aug 2025)
- Unattended Monitoring Undertaken at ES (Jul to Aug 2025)
- Attended Monitoring Undertaken at PEIR (Feb 2025)
- Unattended Monitoring Undertaken at PEIR (Feb 2025)

Operational Phase Plant Noise Contours at 1.5m

- <= 35
- >35 to <=40
- >40 to <=45
- >45 to <=50
- >50

Date: 20/03/2026

Copyright
Contains OS data © Crown Copyright and database right 2025. Contains data from OS Zoomstack. Reproduced from Ordnance Survey digital map data © Crown copyright 2025. All rights reserved. Licence number AC0000808122.



This drawing has been prepared for the use of AECOM's client. It may not be used, modified, reproduced or relied upon by third parties, except as agreed by AECOM or as required by law. AECOM accepts no responsibility, and denies any liability whatsoever, to any party that uses or relies on this drawing without AECOM's express written consent. Do not scale this document. All measurements must be obtained from the stated dimensions.