


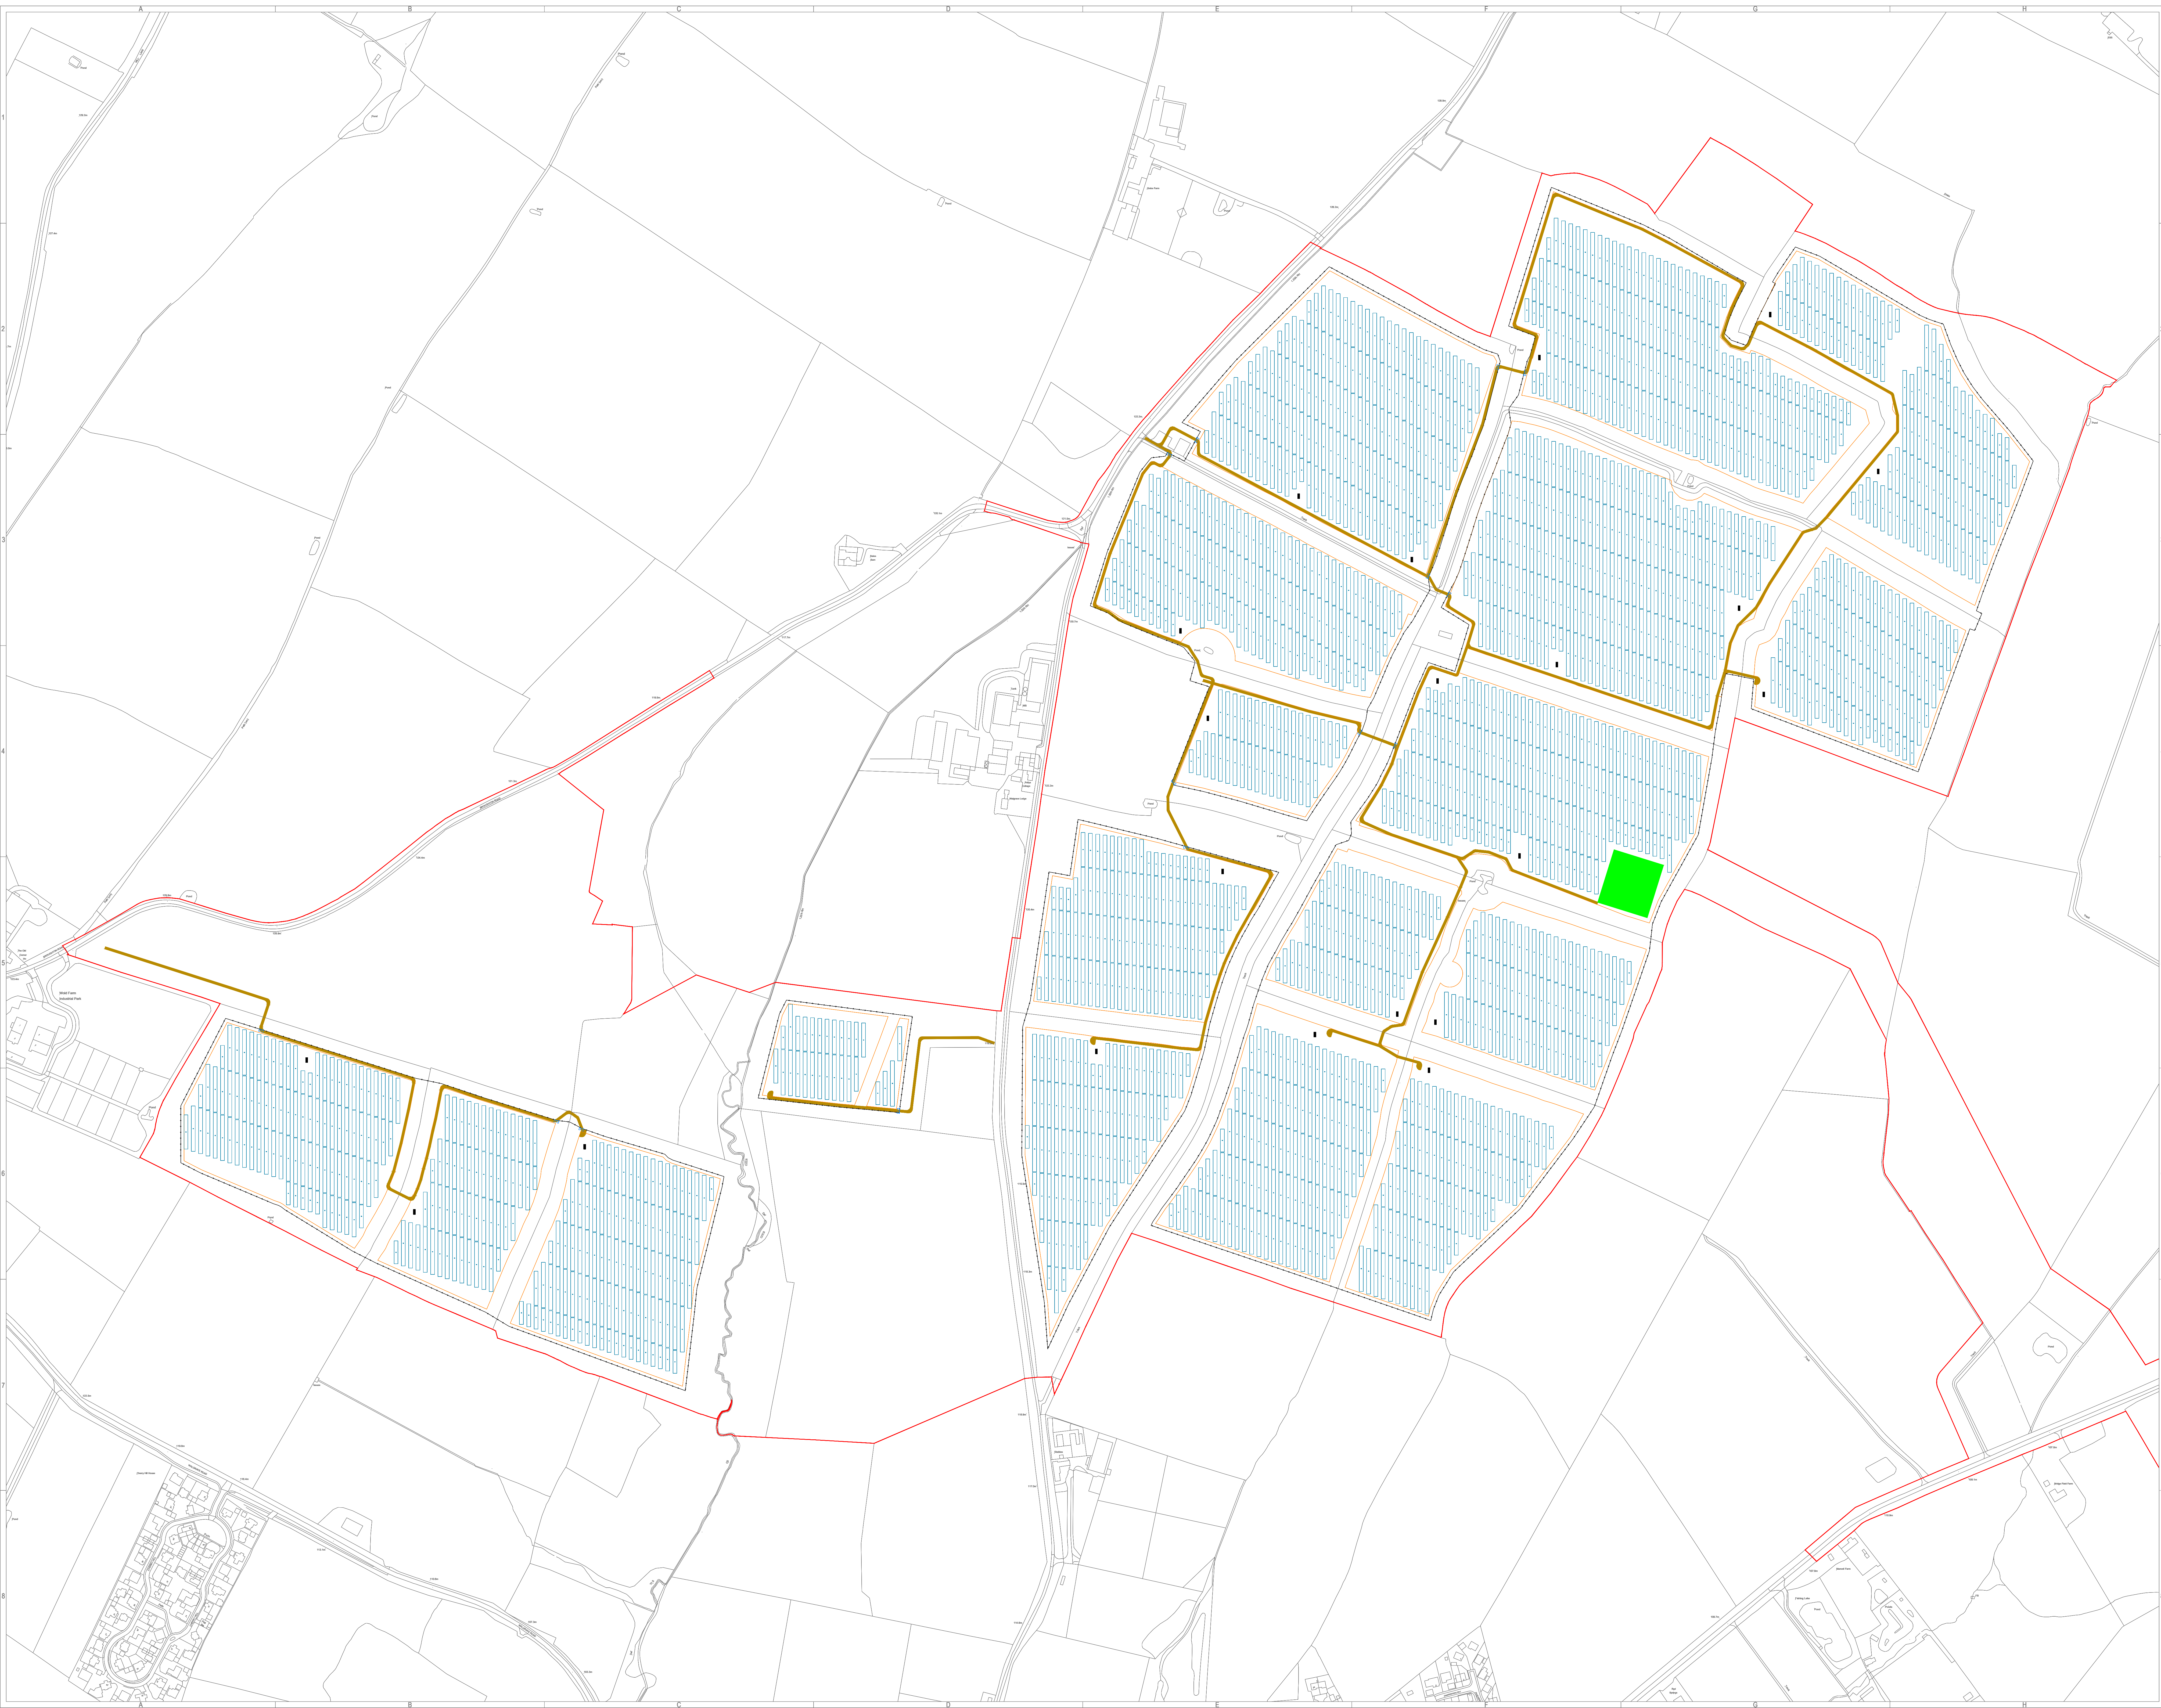

General Legend:	
	Order Limits
	Developable Area
	Fence
	Mounting Structure
	Conversion Unit
	Substation Area
	Maintenance Track
	Gate

Project:	Green Hill Solar Farm		
Project Location:	Green Hill A		
Ownership:	Green Hill Solar Farm Ltd		
Document Title:	GH6.4.4.1_ES Figure 4.1_Illustrative Layout Plan Green Hill A (APPP Regulation 5(2)(a)) (EN010170/APPP/GH6.4.4.1)		
Sheet format:	A0 "1189 x 841"	Scale:	1:2500
Document amendments	V1	12/09/2025	A.A.
Company:	Island Green Power Island Green Power UK Limited Unit 257, Coda Studios 189 Munster Road, London SW6 6AW		

