


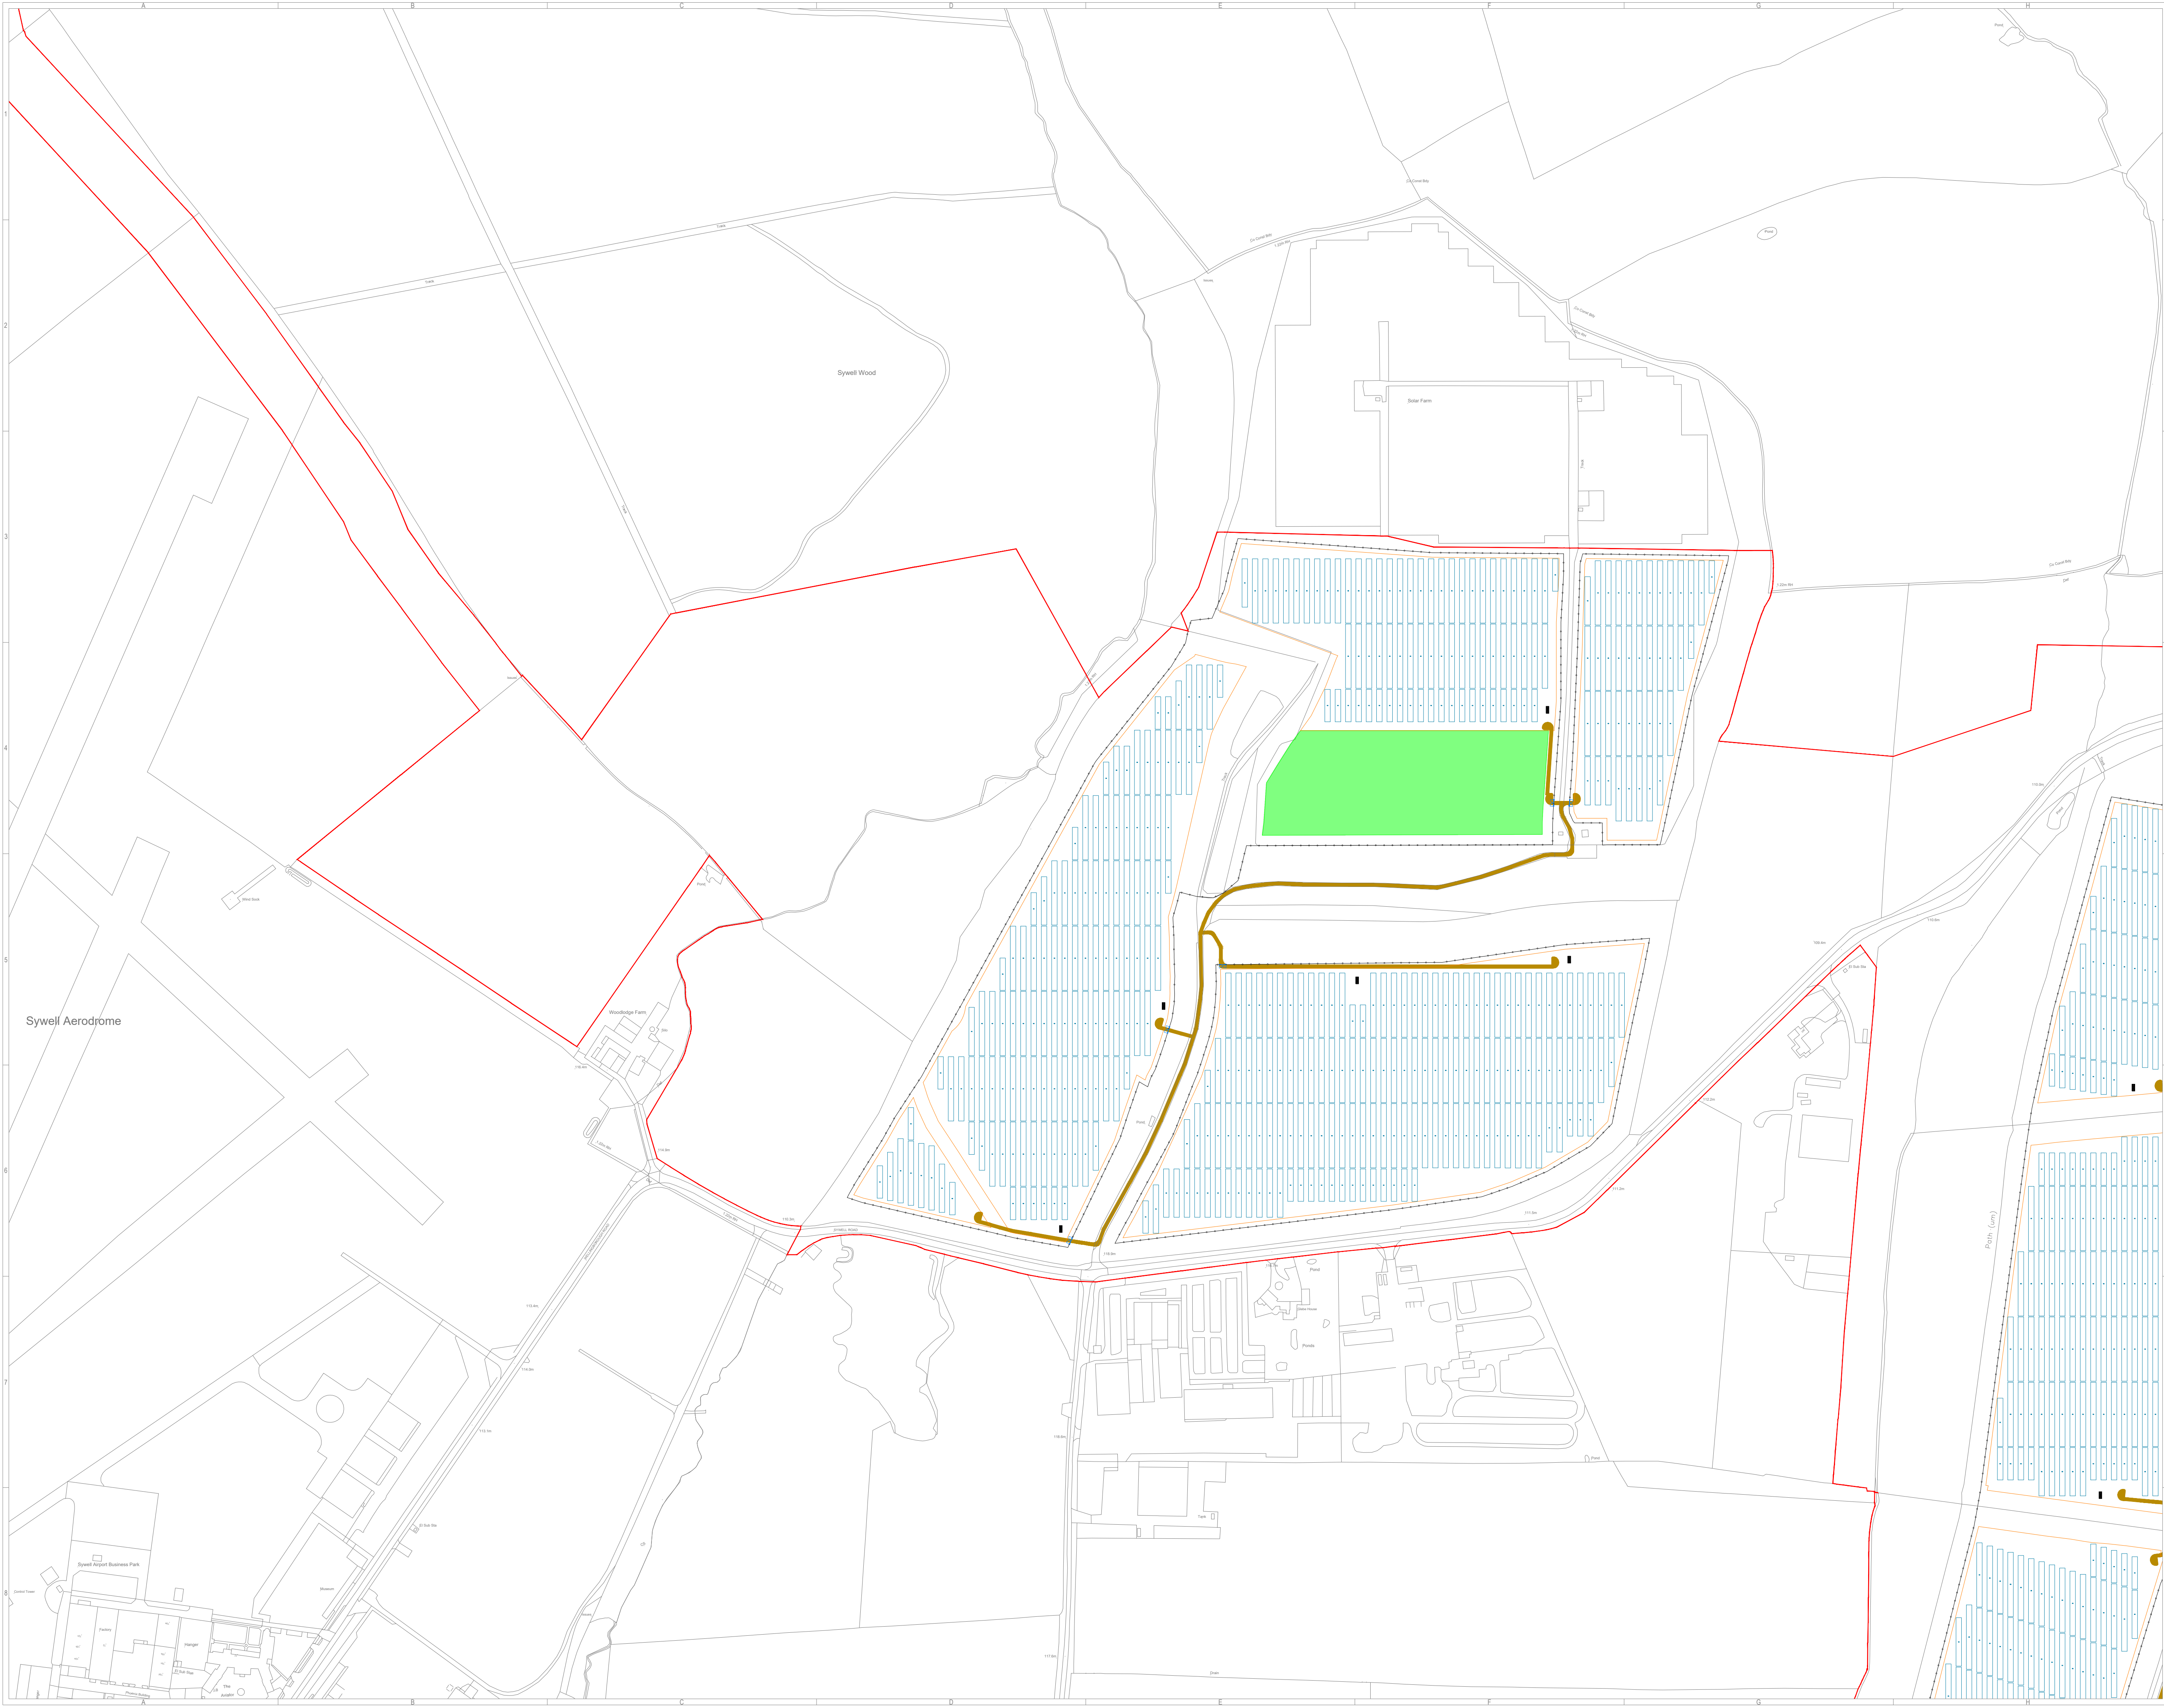

General Legend:

	Order Limits
	Developable Area
	Fence
	Mounting Structure
	Conversion Unit
	Substation Area
	BESS Area
	Maintenance Track
	Gate

Project:	Green Hill Solar Farm		
Project Location:	Green Hill C		
Ownership:	Green Hill Solar Farm Ltd		
Document Title:	GH6.4.4.2_ES Figure 4.4.2_Illustrative Layout Plan Green Hill C Option B (APPP Regulation 5(2)(a)) (EN010170/APPP/GH6.4.4.2)		
Sheet format:	A1 "841 x 594"	Scale:	1:2500
Document amendments:	V1 12/09/2025 A.A.	Comments:	Illustrative Layout Plan
Company:	Island Green Power UK Limited Unit 25.7, Coda Studios 189 Munster Road, London SW6 6AW		

