



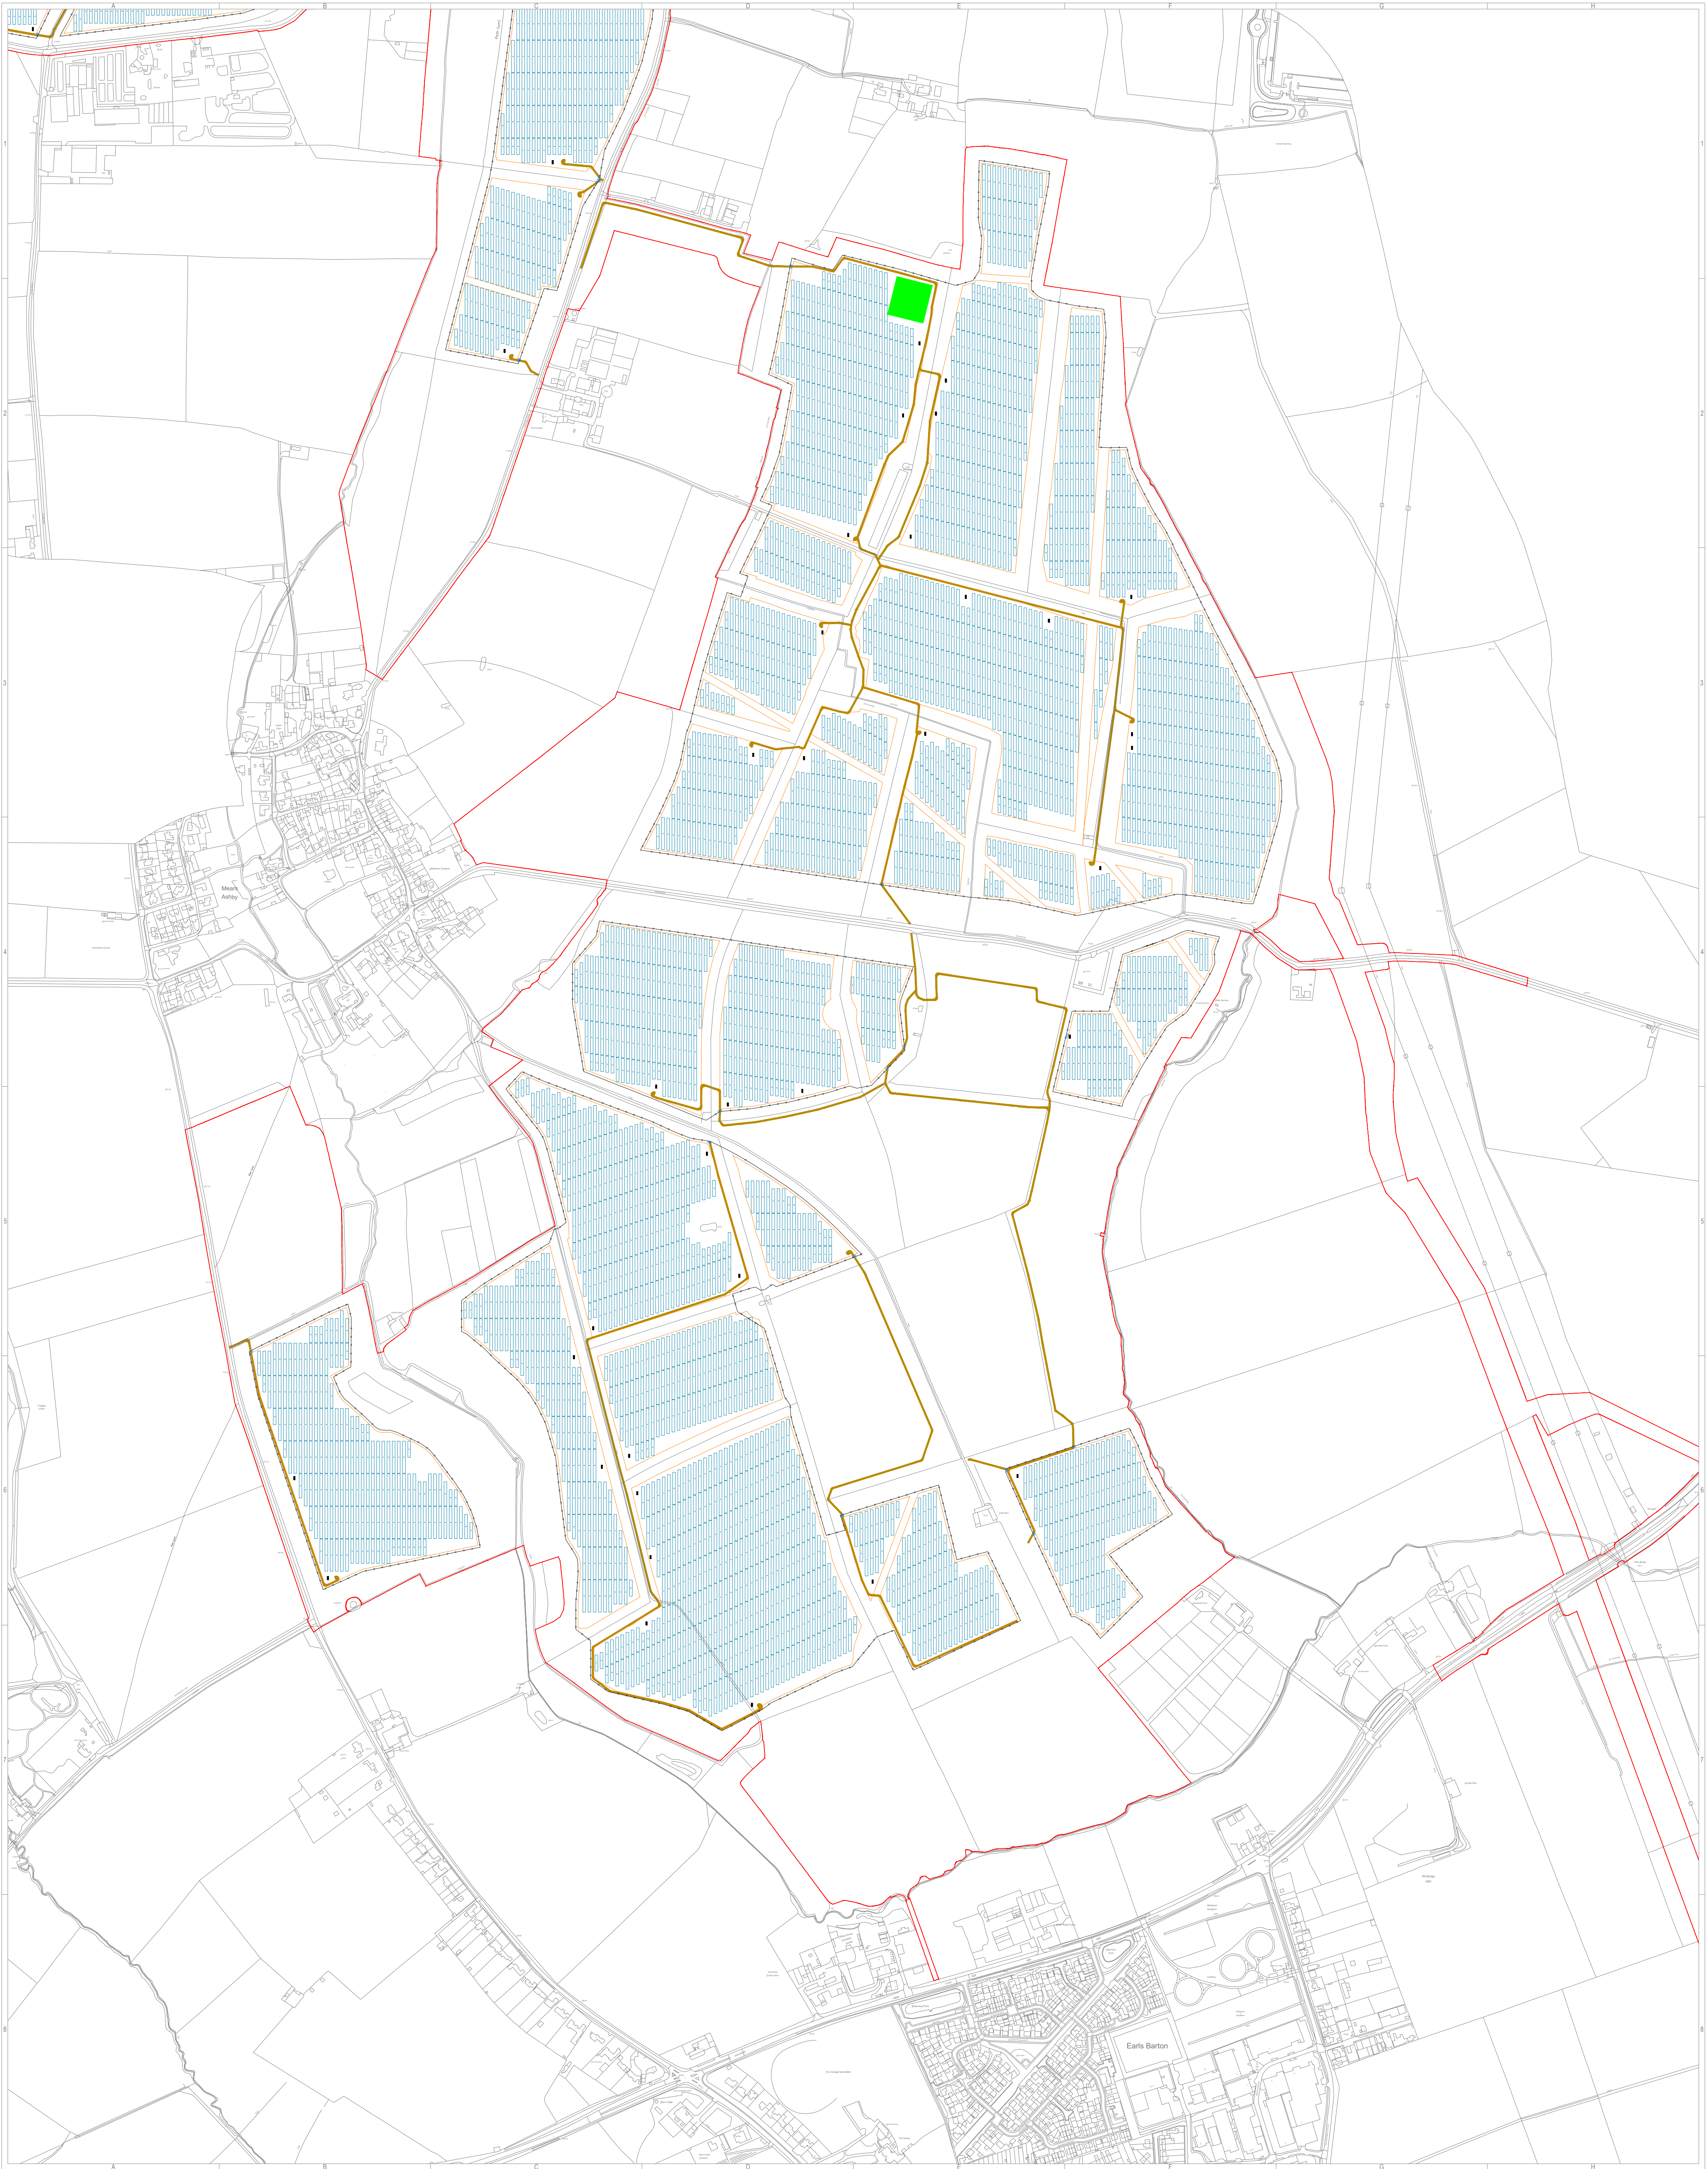

General Legend			
	Order Limits		
	Developable Area		
	Fence		
	Mounting Structure		
	Conversion Unit		
	Substation Area		
	Maintenance Track		
	Gate		

 

Project:	Green Hill Solar Farm
Project Location:	Green Hill E
Project Ownership:	Green Hill Solar Farm Ltd
Document Title:	GH6.4.4.6_ES Figure 4.6_Illustrative Layout Plan Green Hill E (APPP Regulation 5(2)(a)) (EN010170/APP/ GH6.4.4.6)

Sheet Format:	A1 "841 x 594"	Scale:	1:5000
Document amendments	V11.12/09/2025 JAA	Comments:	Illustrative Layout Plan
Company:			
Island Green Power UK Limited Unit 25.7, Coda Studios 189 Munster Road, London SW6 6AW			