


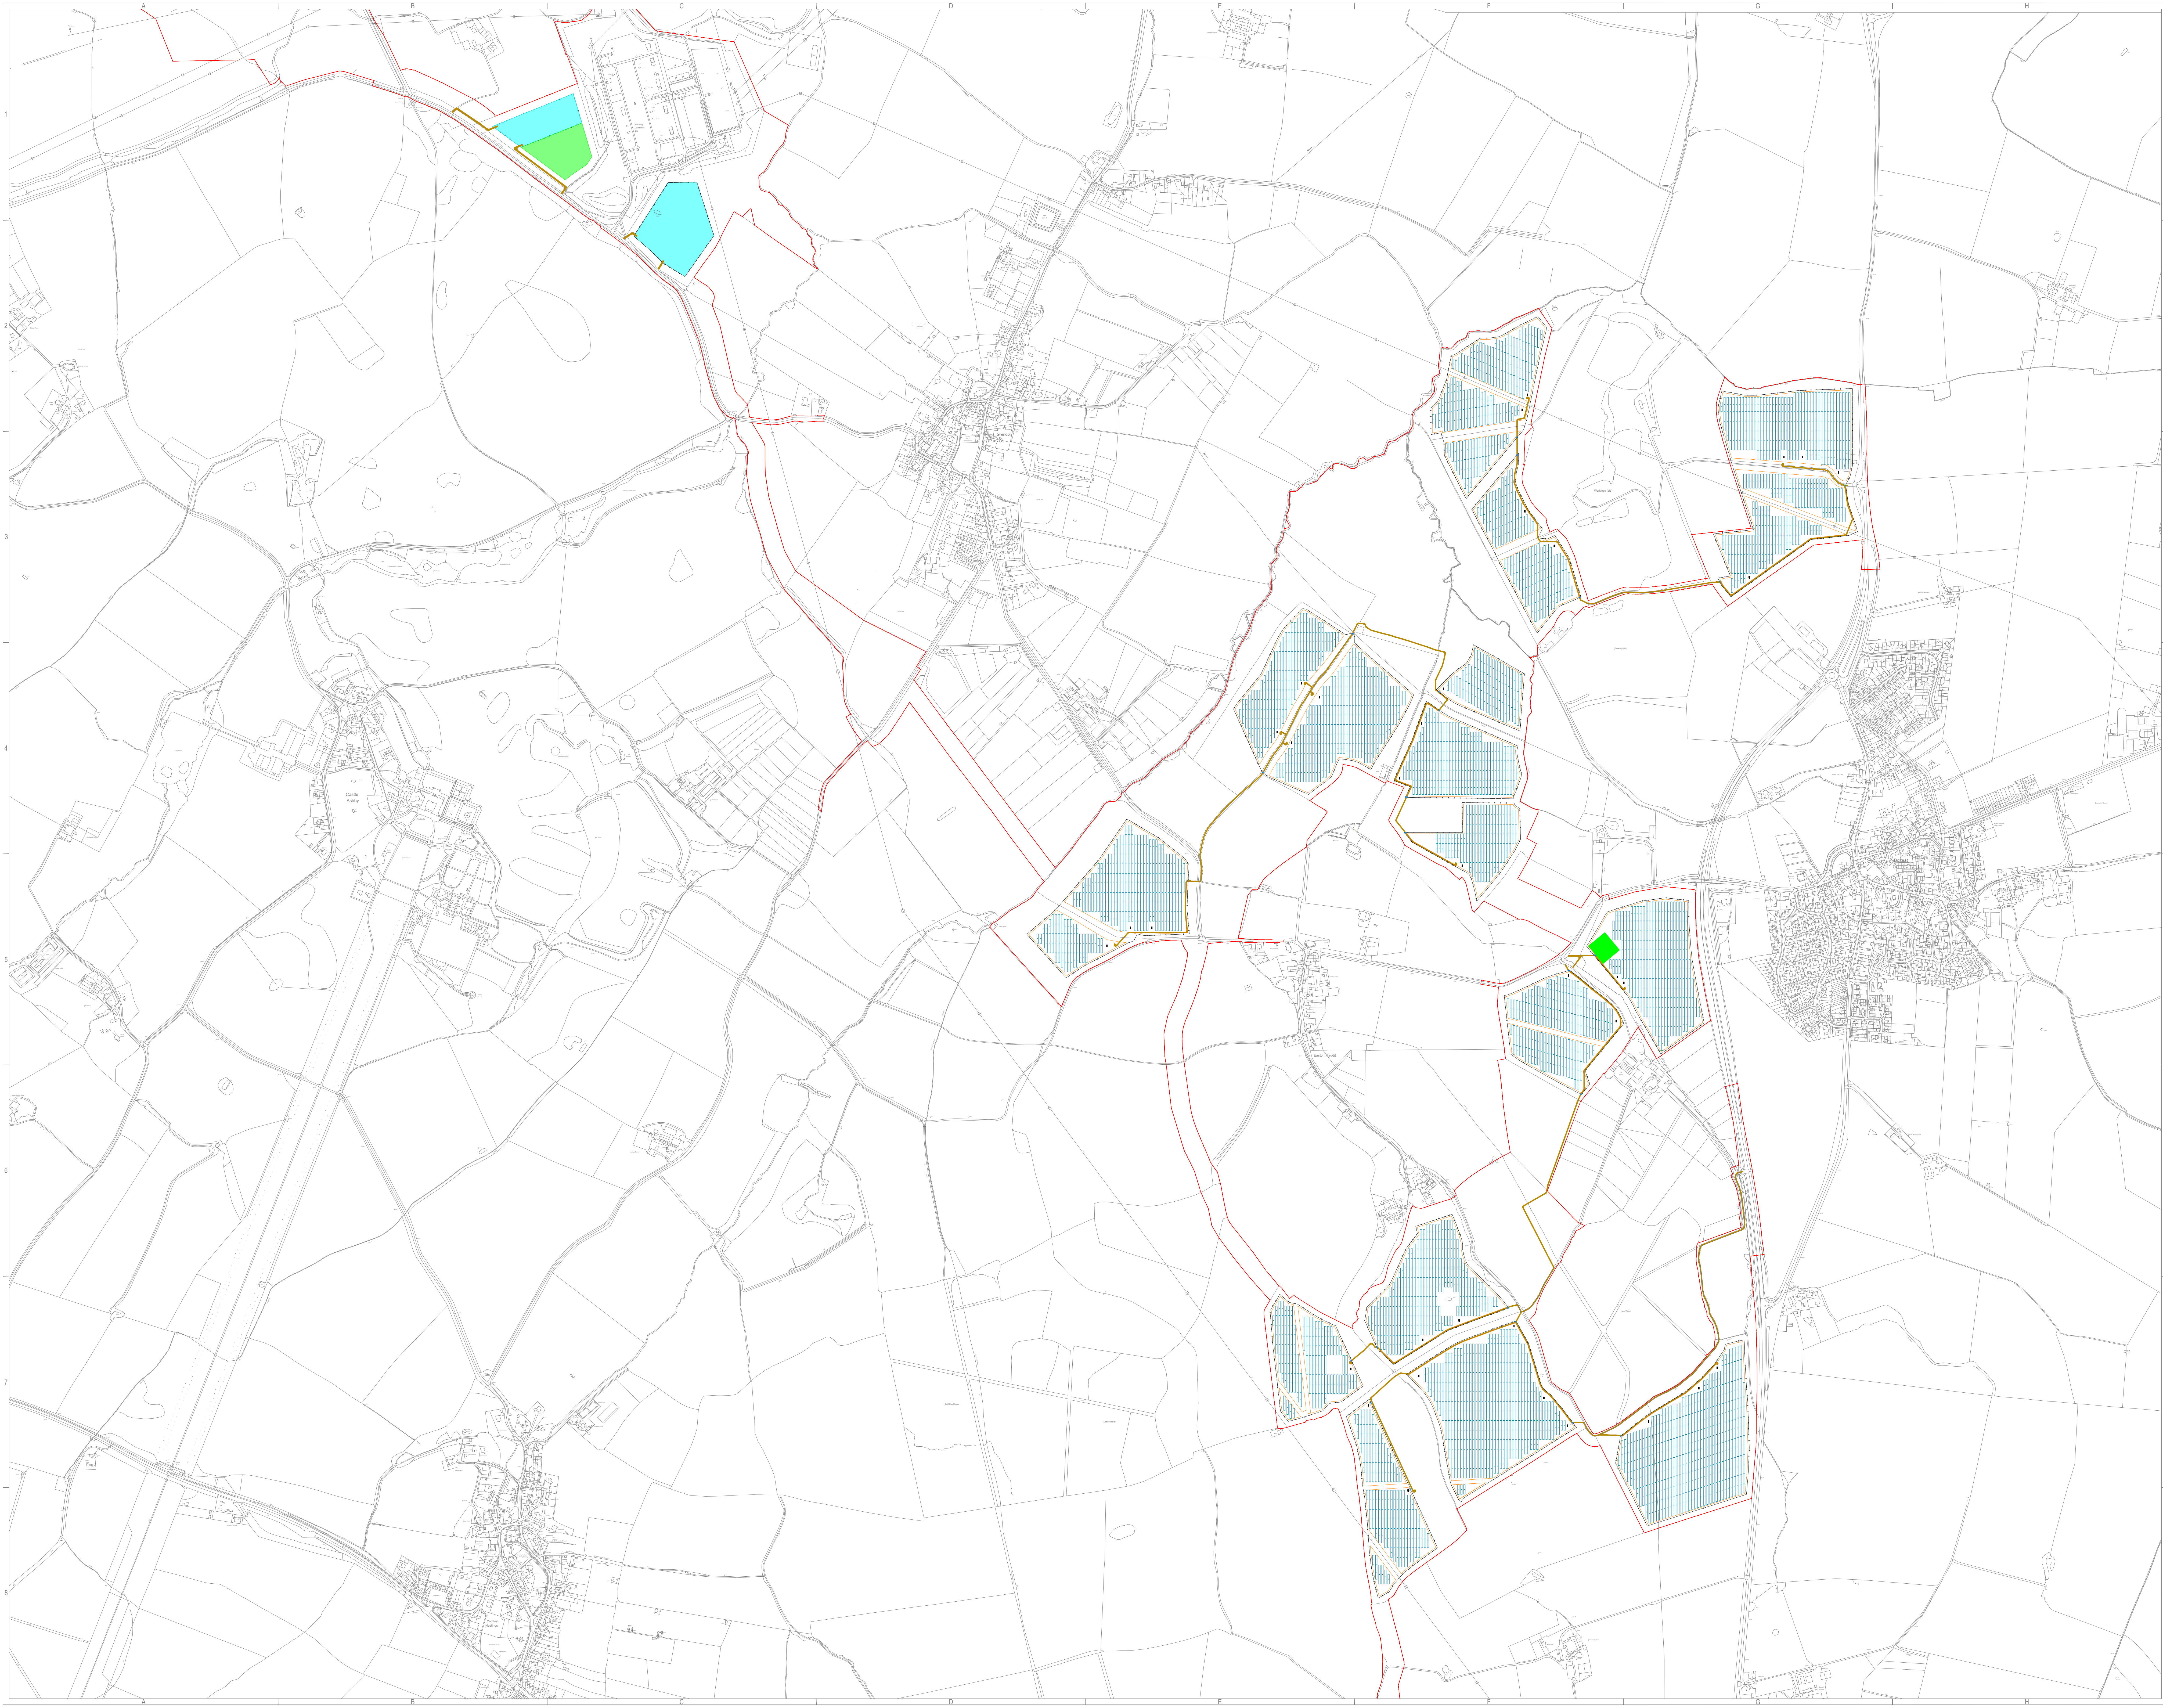

General Legend:	
	Order Limits
	Developable Area
	Fence
	Mounting Structure
	Conversion Unit
	Substation Area
	Maintenance Track
	Gate

Project:	Green Hill Solar Farm		
Project Location:	Green Hill F		
Ownership:	Green Hill Solar Farm Ltd		
Document Title:	GH6.4.4.7, ES Figure 4.7, Illustrative Layout Plan Green Hill F (APFP Regulation 5(2)(a)) (EN010170/APP/GH6.4.4.7)		
Sheet Contact:	A0 "1189 x 841"	Scale:	1:6000
Document Amendments:	V1 12/09/2025 A.A.	Comments:	Illustrative Layout Plan
Company:	Island Green Power UK Limited Unit 25.7, Coda Studios 189 Munster Road, London SW6 6AW		

