


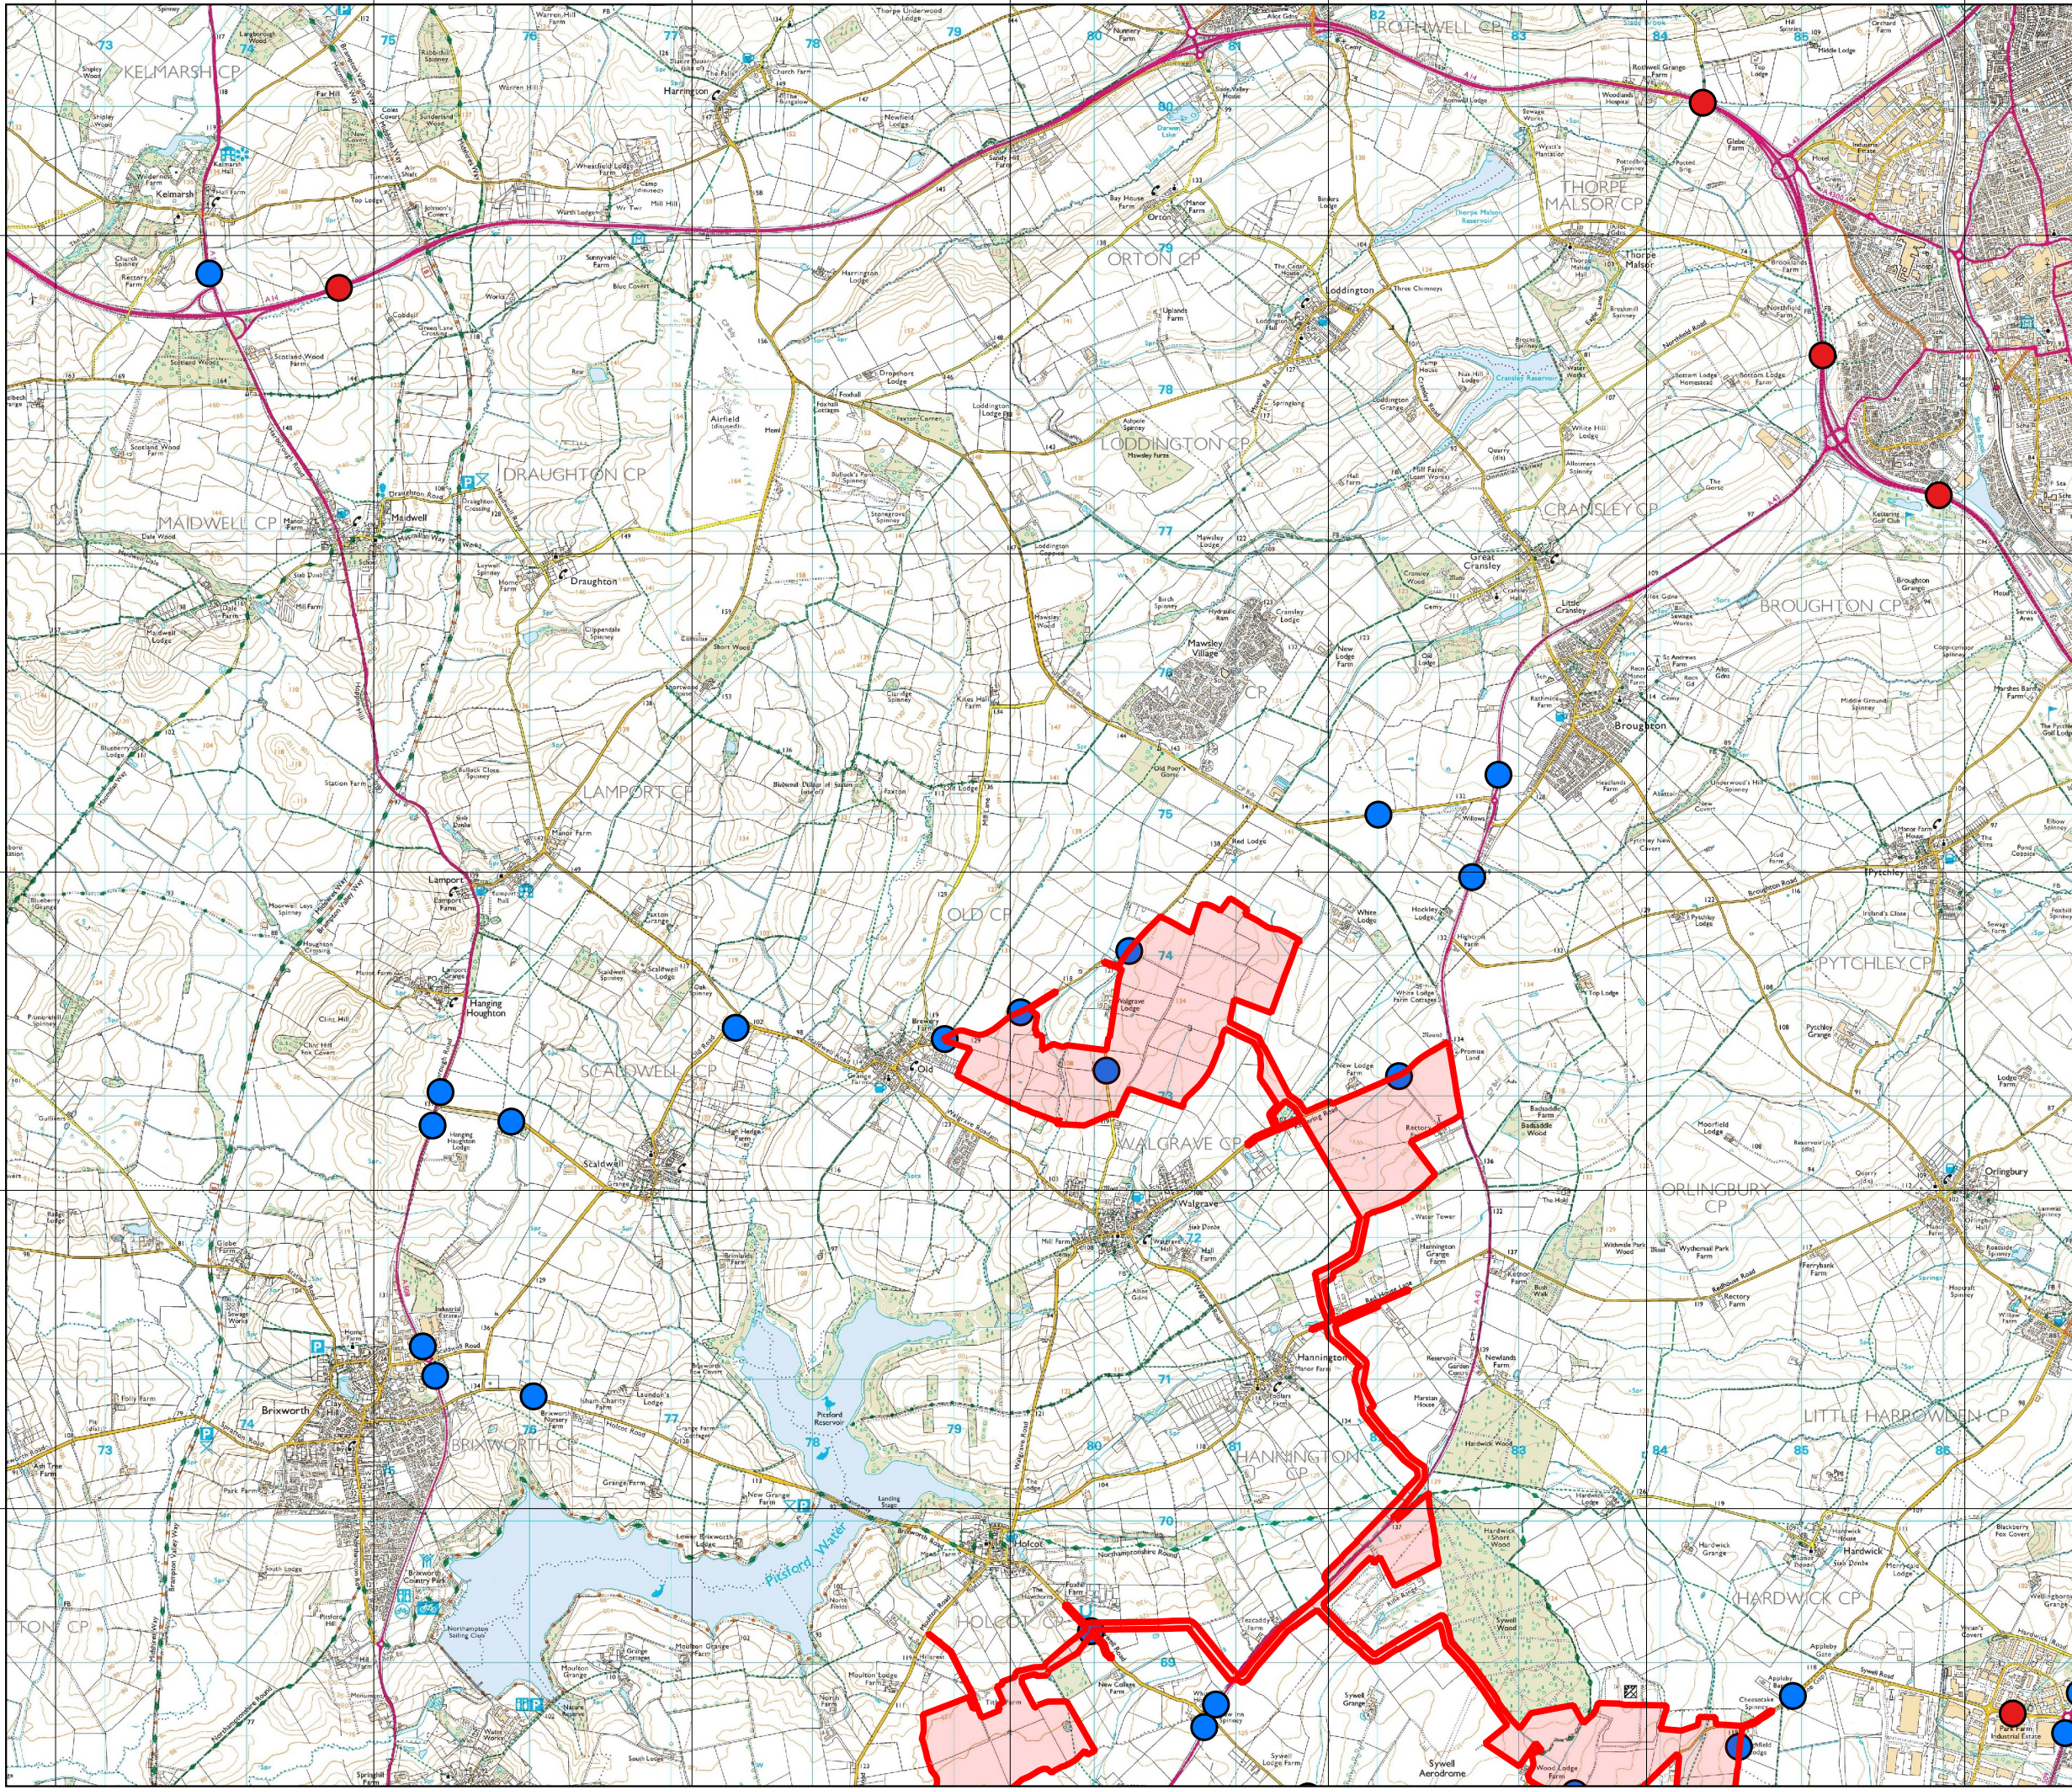


Title:
Figure 13.7: Location of Traffic Counts (North Area)

Document:
Volume 2
Transport and Access
Environmental Statement (ES)

- Legend:
- Order Limits
 - DFT Manual Count Point
 - ATC Survey

Data: IGP, 2024 Base Maps: © Crown copyright and database rights
2023 Ordnance Survey 0100031673

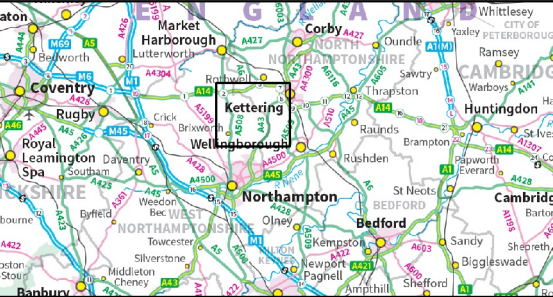

APFP Regulation: 5(2)(a)
Application Doc no.: EN010170/APP/GH6.4.13.7
Drawing no.: N/A

Co-ordinate system: OSGB36 / British National Grid
Scale: 1:45000 @ A3

