


480000480500481000481500

274500

274000

273500

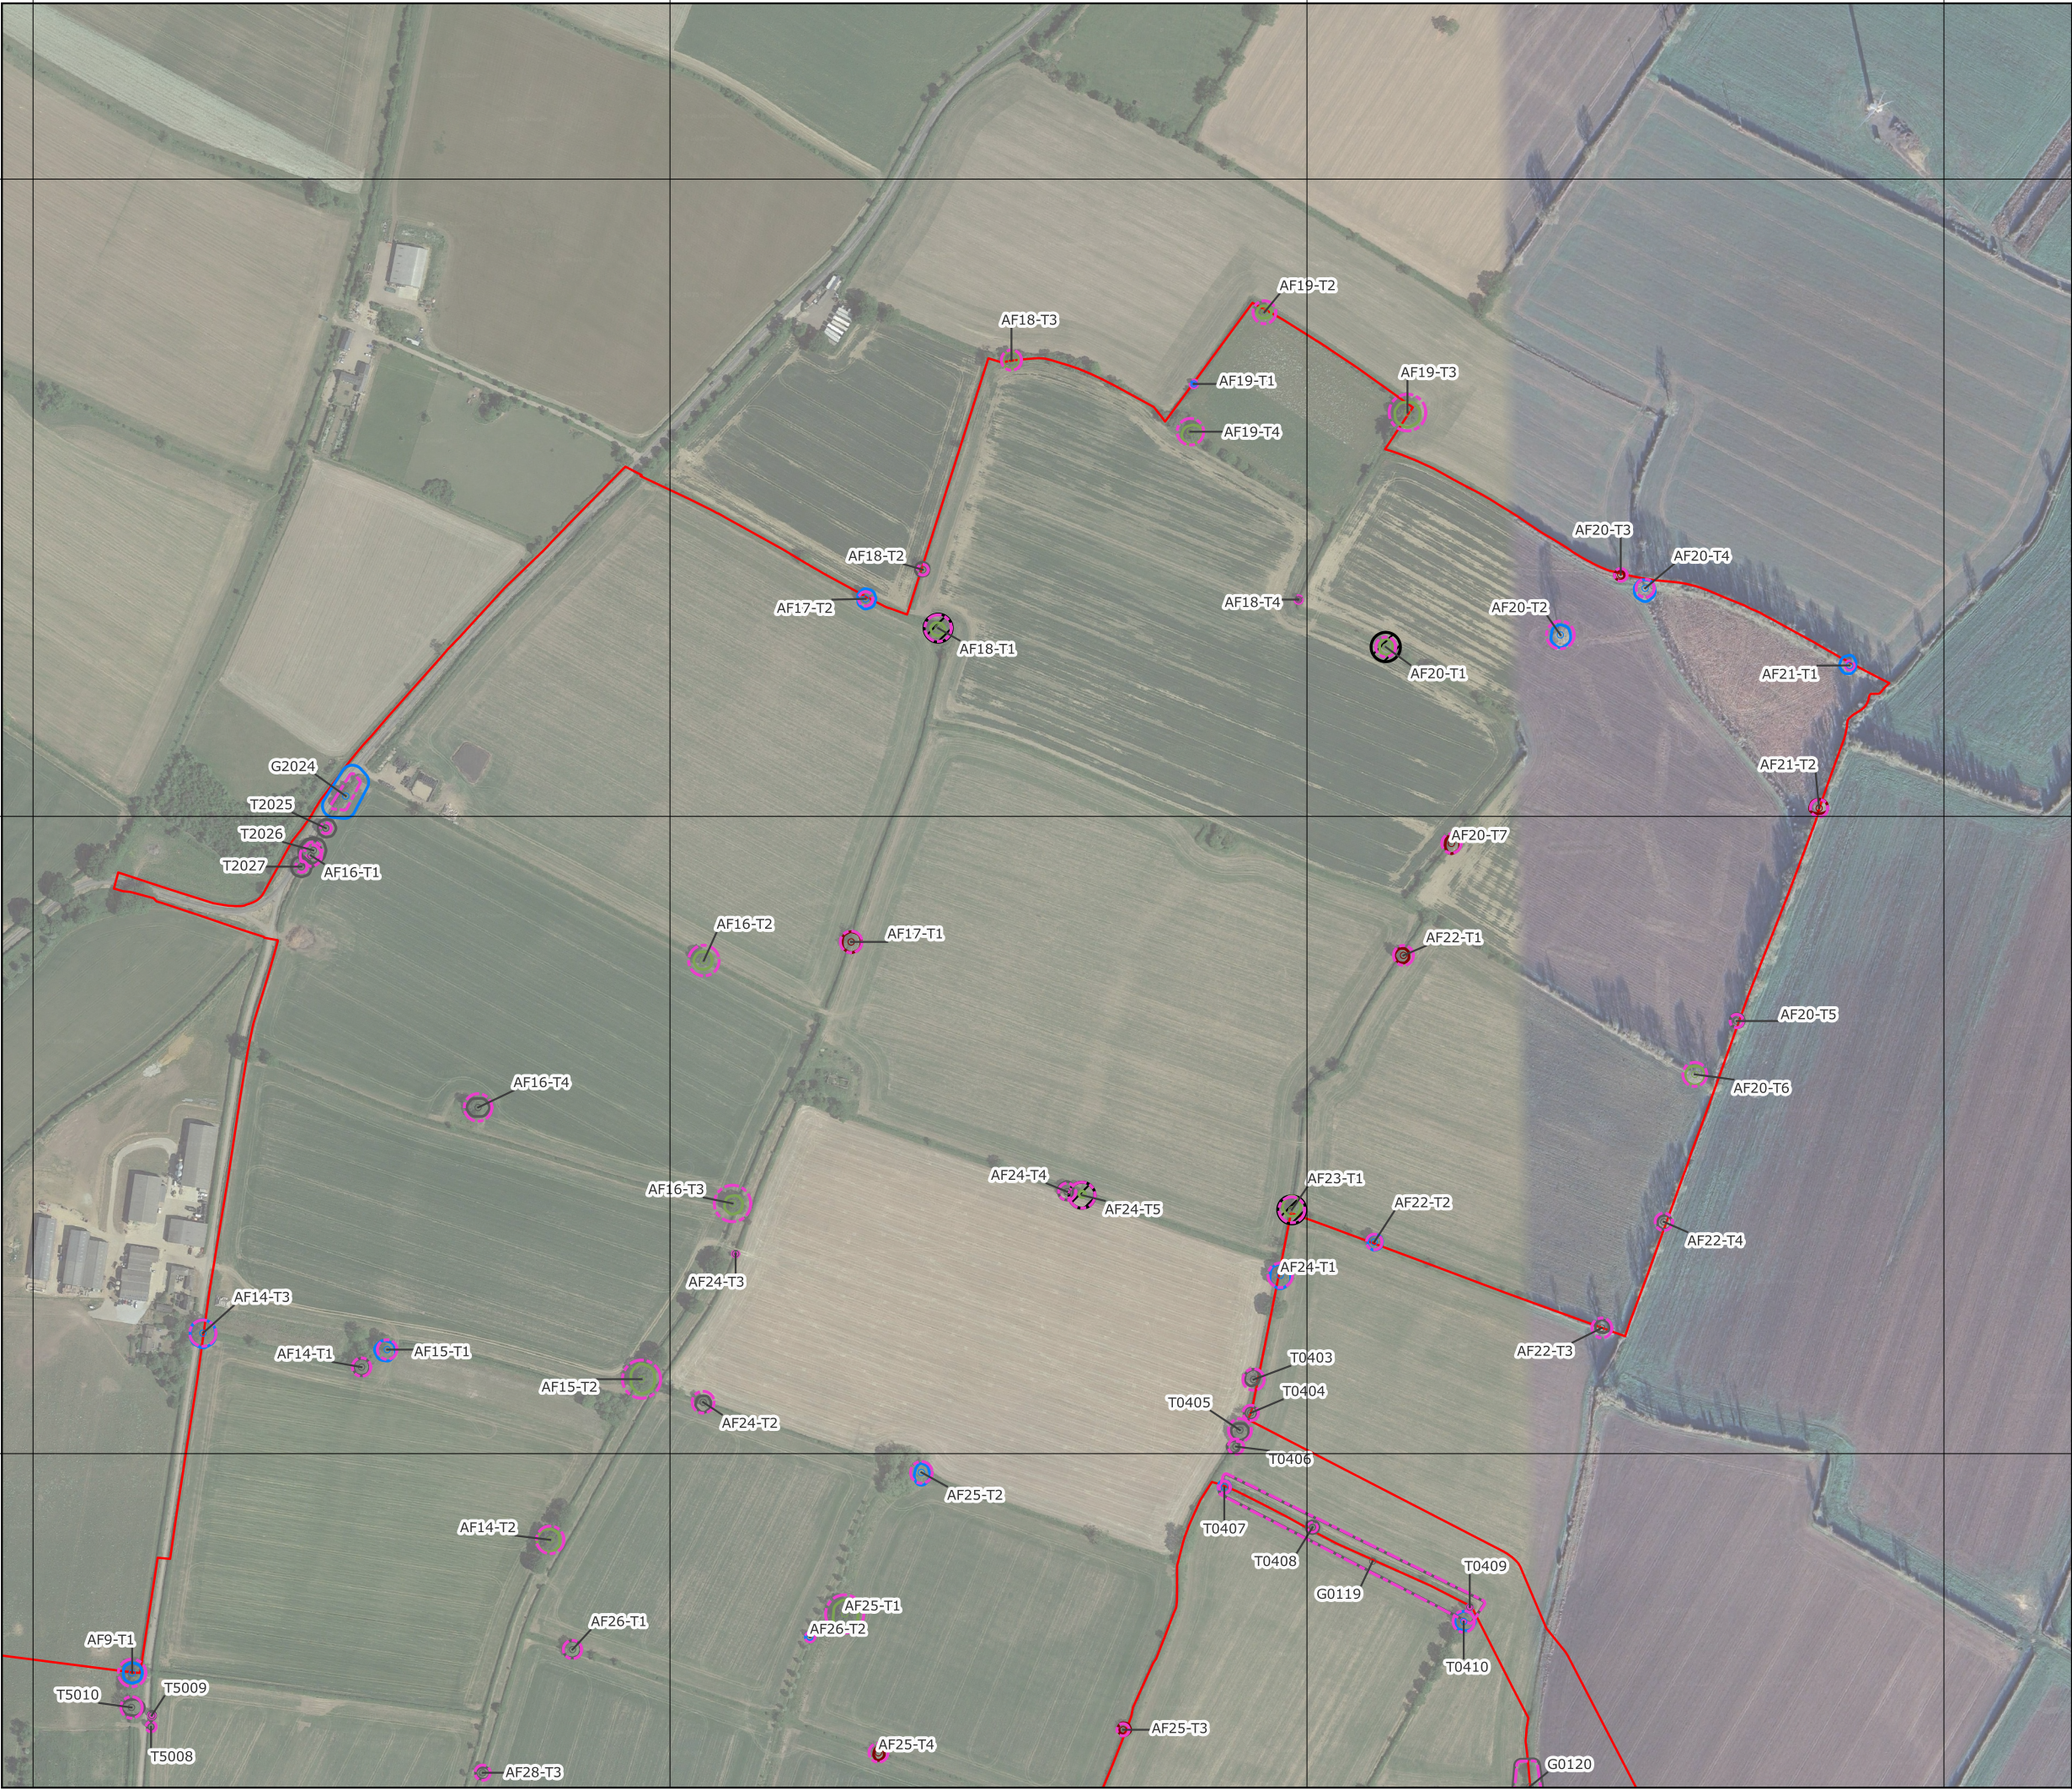


Title: Figure 19.1.1 Tree Constraints Plan  
Green Hill A Sheet 1

Document:  
Arboricultural Impact Assessment and Outline  
Arboricultural Method Statement

- Legend:
- Order Limits
  - Ancient Woodland/Veteran Tree Buffer
  - Root Protection Area
  - Tree Stem Position**
    - Category A tree (high quality)
    - Category B tree (moderate quality)
    - Category C tree (low quality)
    - Category U tree (very low quality)
  - Canopy Spread**
    - Category A tree (high quality)
    - Category B tree (moderate quality)
    - Category C tree (low quality)
    - Category U tree (very low quality)

Please note that trees within the Sites have been plotted on a topographical survey. The positions of trees within the Cable Route Corridor have been estimated based on aerial imagery.

**Data:** Natural England, 2025; Lanpro, 2025; IGP, 2025  
**Base Maps:** © Crown copyright and database rights 2023 Ordnance Survey 0100031673

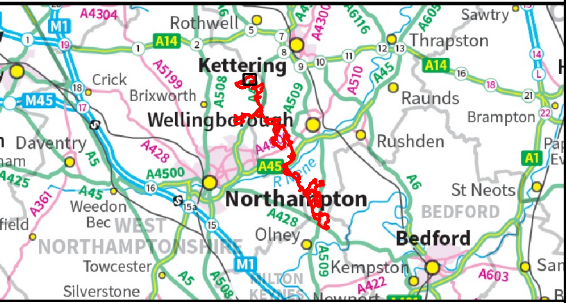

APFP Regulation: 5(2)(a)  
Application Doc no.: EN010170/APP/GH6.3.19.1.1  
Drawing no.: P3535\_LPR\_ZZ\_XX\_DR\_Z\_ARB\_0245

Co-ordinate system: OSGB36 / British National Grid  
Scale: 1:5000 @ A3

