

260500  
260000  
259500

488500

489000

489500




Title: Figure 19.2.22 Tree Impact Plan  
Green Hill F Sheet 1

Document:  
Arboricultural Impact Assessment and Outline  
Arboricultural Method Statement

- Legend:
- Order Limits
  - Veteran Tree/Ancient Woodland Buffer Zone
  - Root Protection Area
  - Tree Stem Position**
    - Category A Tree (High Quality)
    - Category B Tree (Moderate Quality)
    - Category C Tree (Low Quality)
    - Possible Tree Removal
  - Tree Canopy Spread**
    - Category A Tree (High Quality)
    - Category B Tree (Moderate Quality)
    - Category C Tree (Low Quality)
    - Possible Tree Removal
  - Indicative Layout**
    - Fence
    - PV Modules (full frames)
    - PV Power blocks
    - Internal Road
  - Crossing Point**
    - Open Cut

Please note that trees within the Sites have been plotted on a topographical survey. The positions of trees within the Cable Route Corridor have been estimated based on aerial imagery.

**Data:** Natural England, 2025; Lanpro, 2025; IGP, 2025  
**Base Maps:** © Crown copyright and database rights 2023 Ordnance Survey 0100031673

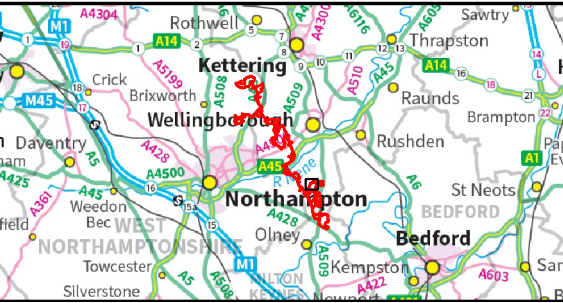

APFP Regulation: 5(2)(a)

Application Doc no.: EN010170/APP/GH6.4.19.2.22

Drawing no.: P3535\_LPR\_ZZ\_XX\_DR\_Z\_ARB\_0324

Co-ordinate system: OSGB36 / British National Grid

Scale: 1:5000 @ A3

0 100 200 300 m

