


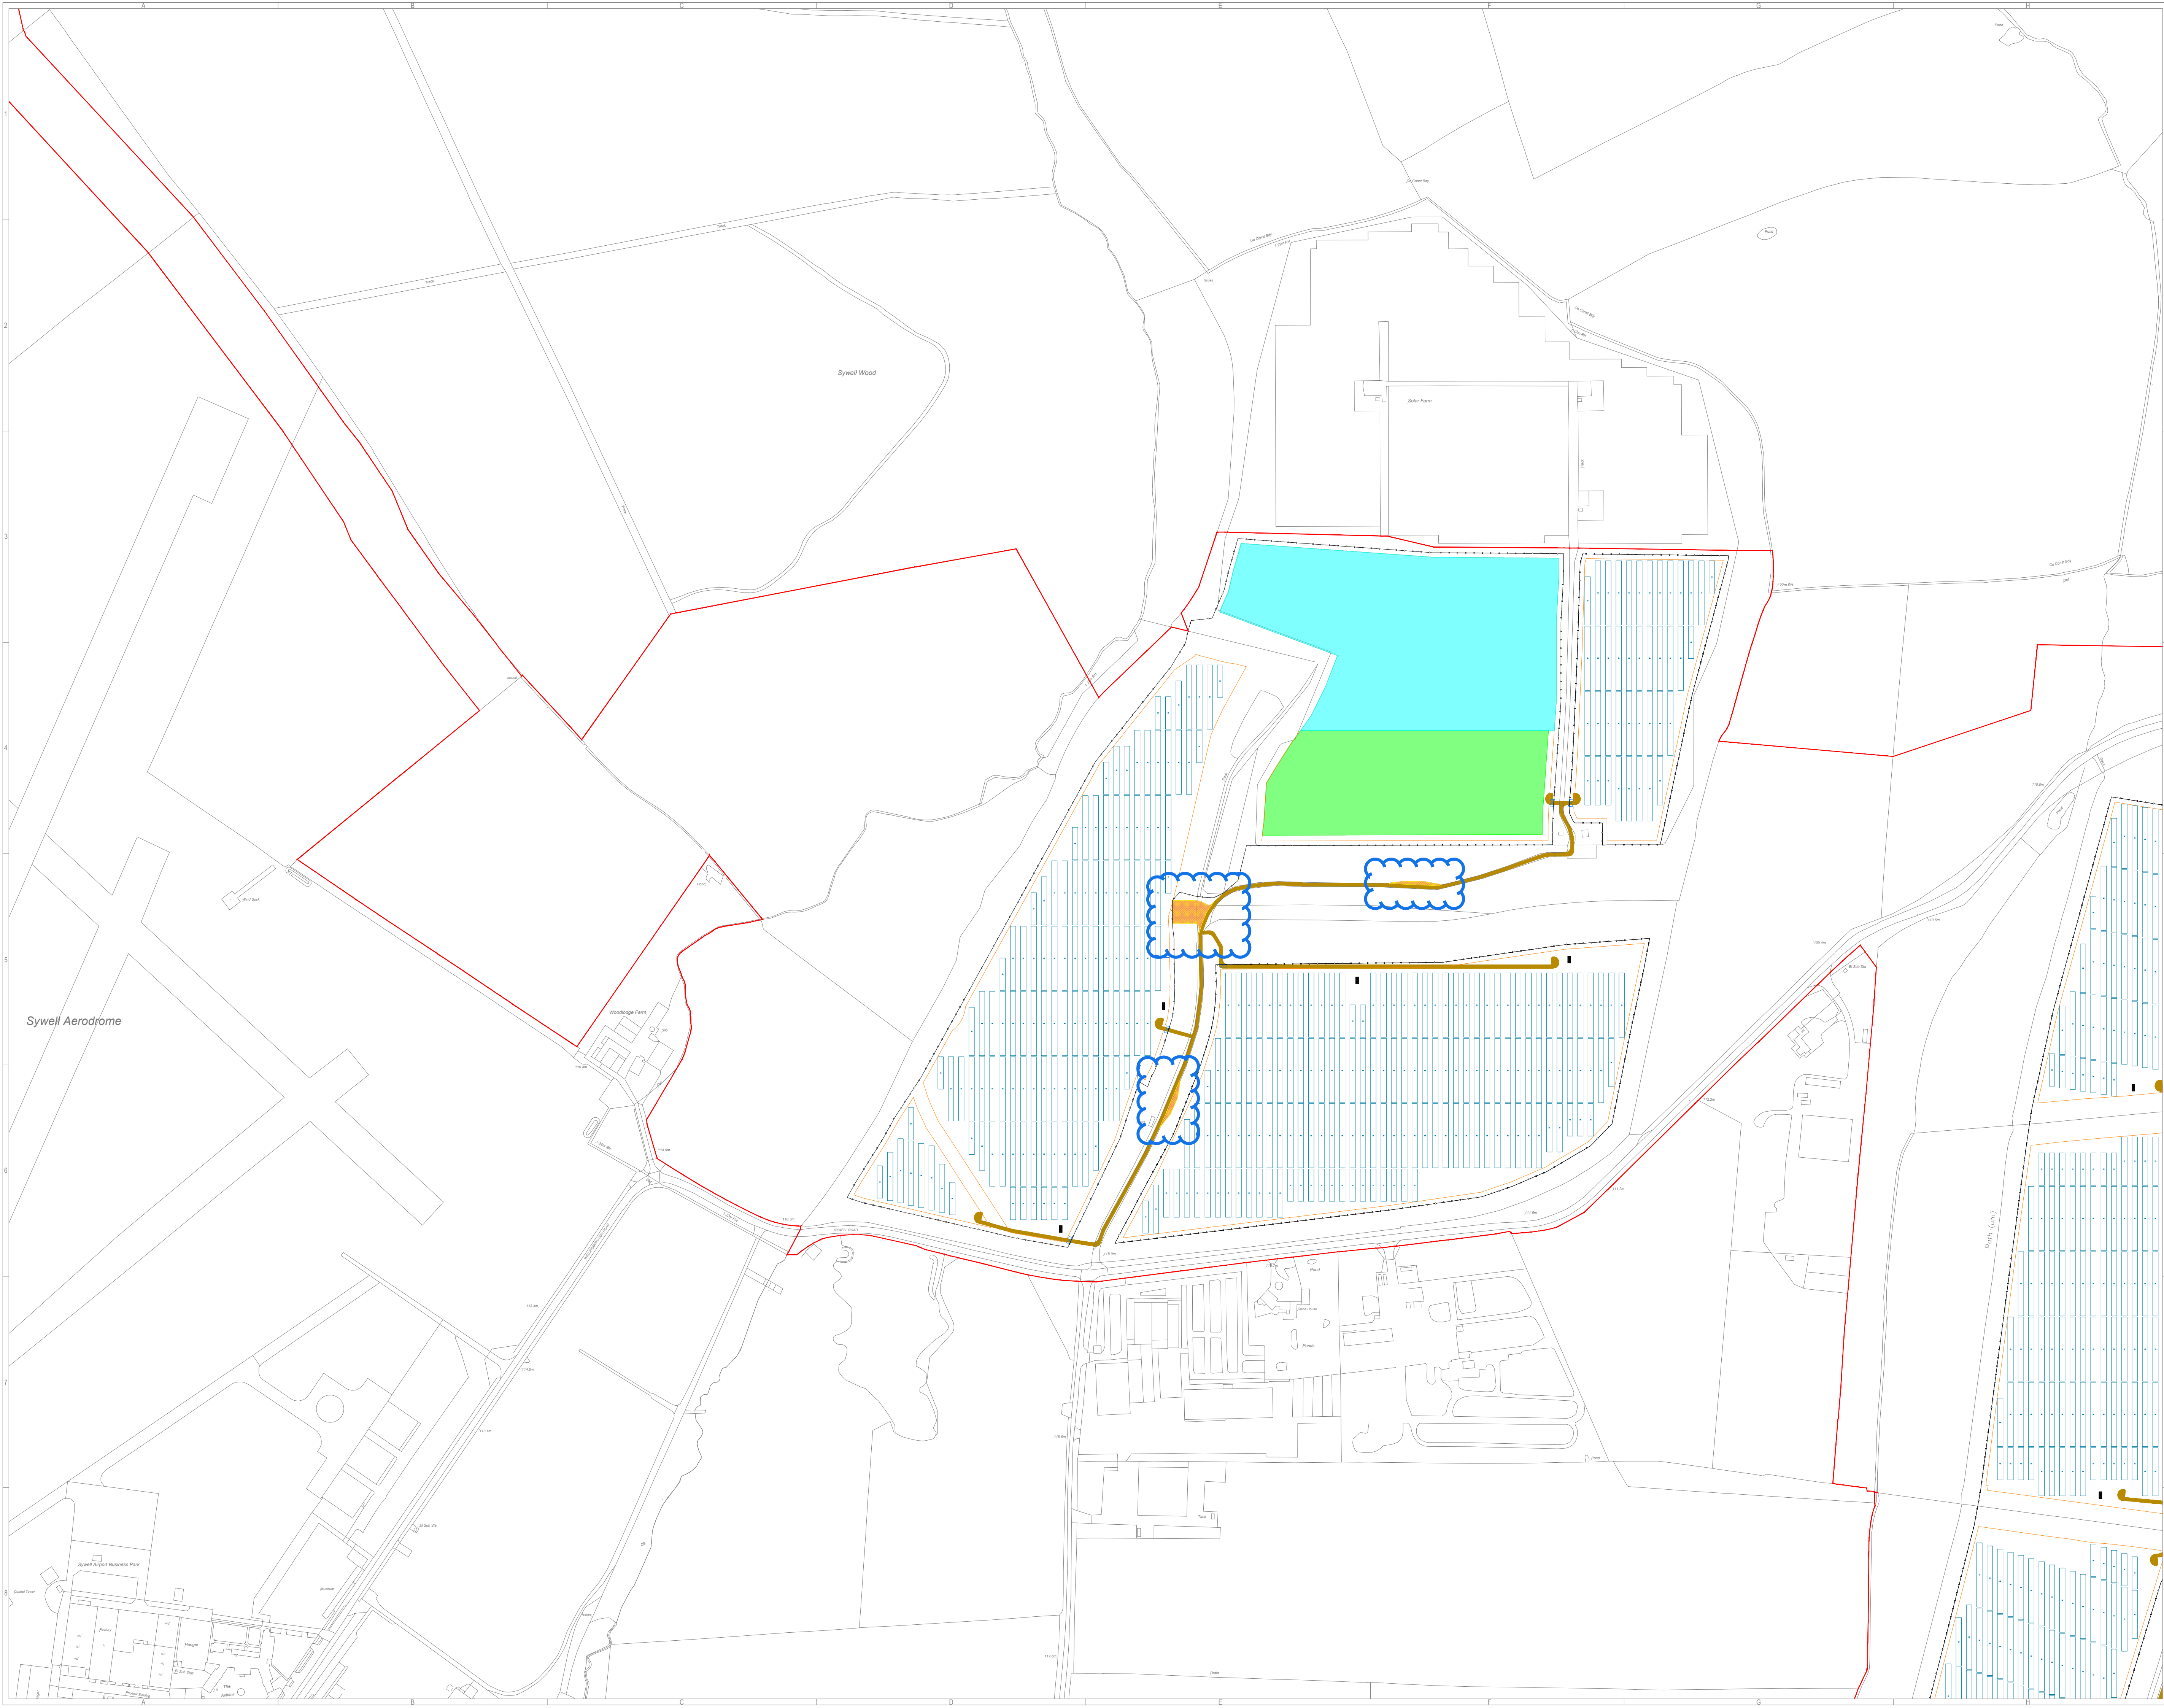

General Legend:	
	Order Limits
	Developable Area
	Fence
	Mounting Structure
	Conversion Unit
	Substation Area
	BESS Area
	Maintenance Track
	Fire Service Access

Project:	Green Hill Solar Farm	
Project Location:	Green Hill C	
Ownership:	Green Hill Solar Farm Ltd	
Document Title:	GH6.4.4.1_A_ES Figure 4.4.1 Illustrative Layout Plan_Revision A Green Hill C, Option A (APPP Regulation 5(2)(a)) (D:\010170\EX\GH6.4.4.1_A)	
Sheet Format:	A1 "841 x 594"	Scale: 1:2500
Document amendments:	V1 12/09/2025 A.A. Illustrative Layout Plan	
	V2 05/11/2025 M.N. Fire Service Access	
Company:	Island Green Power UK Limited Unit 25.7, Coda Studios 189 Munster Road, London SW6 6AW	

