


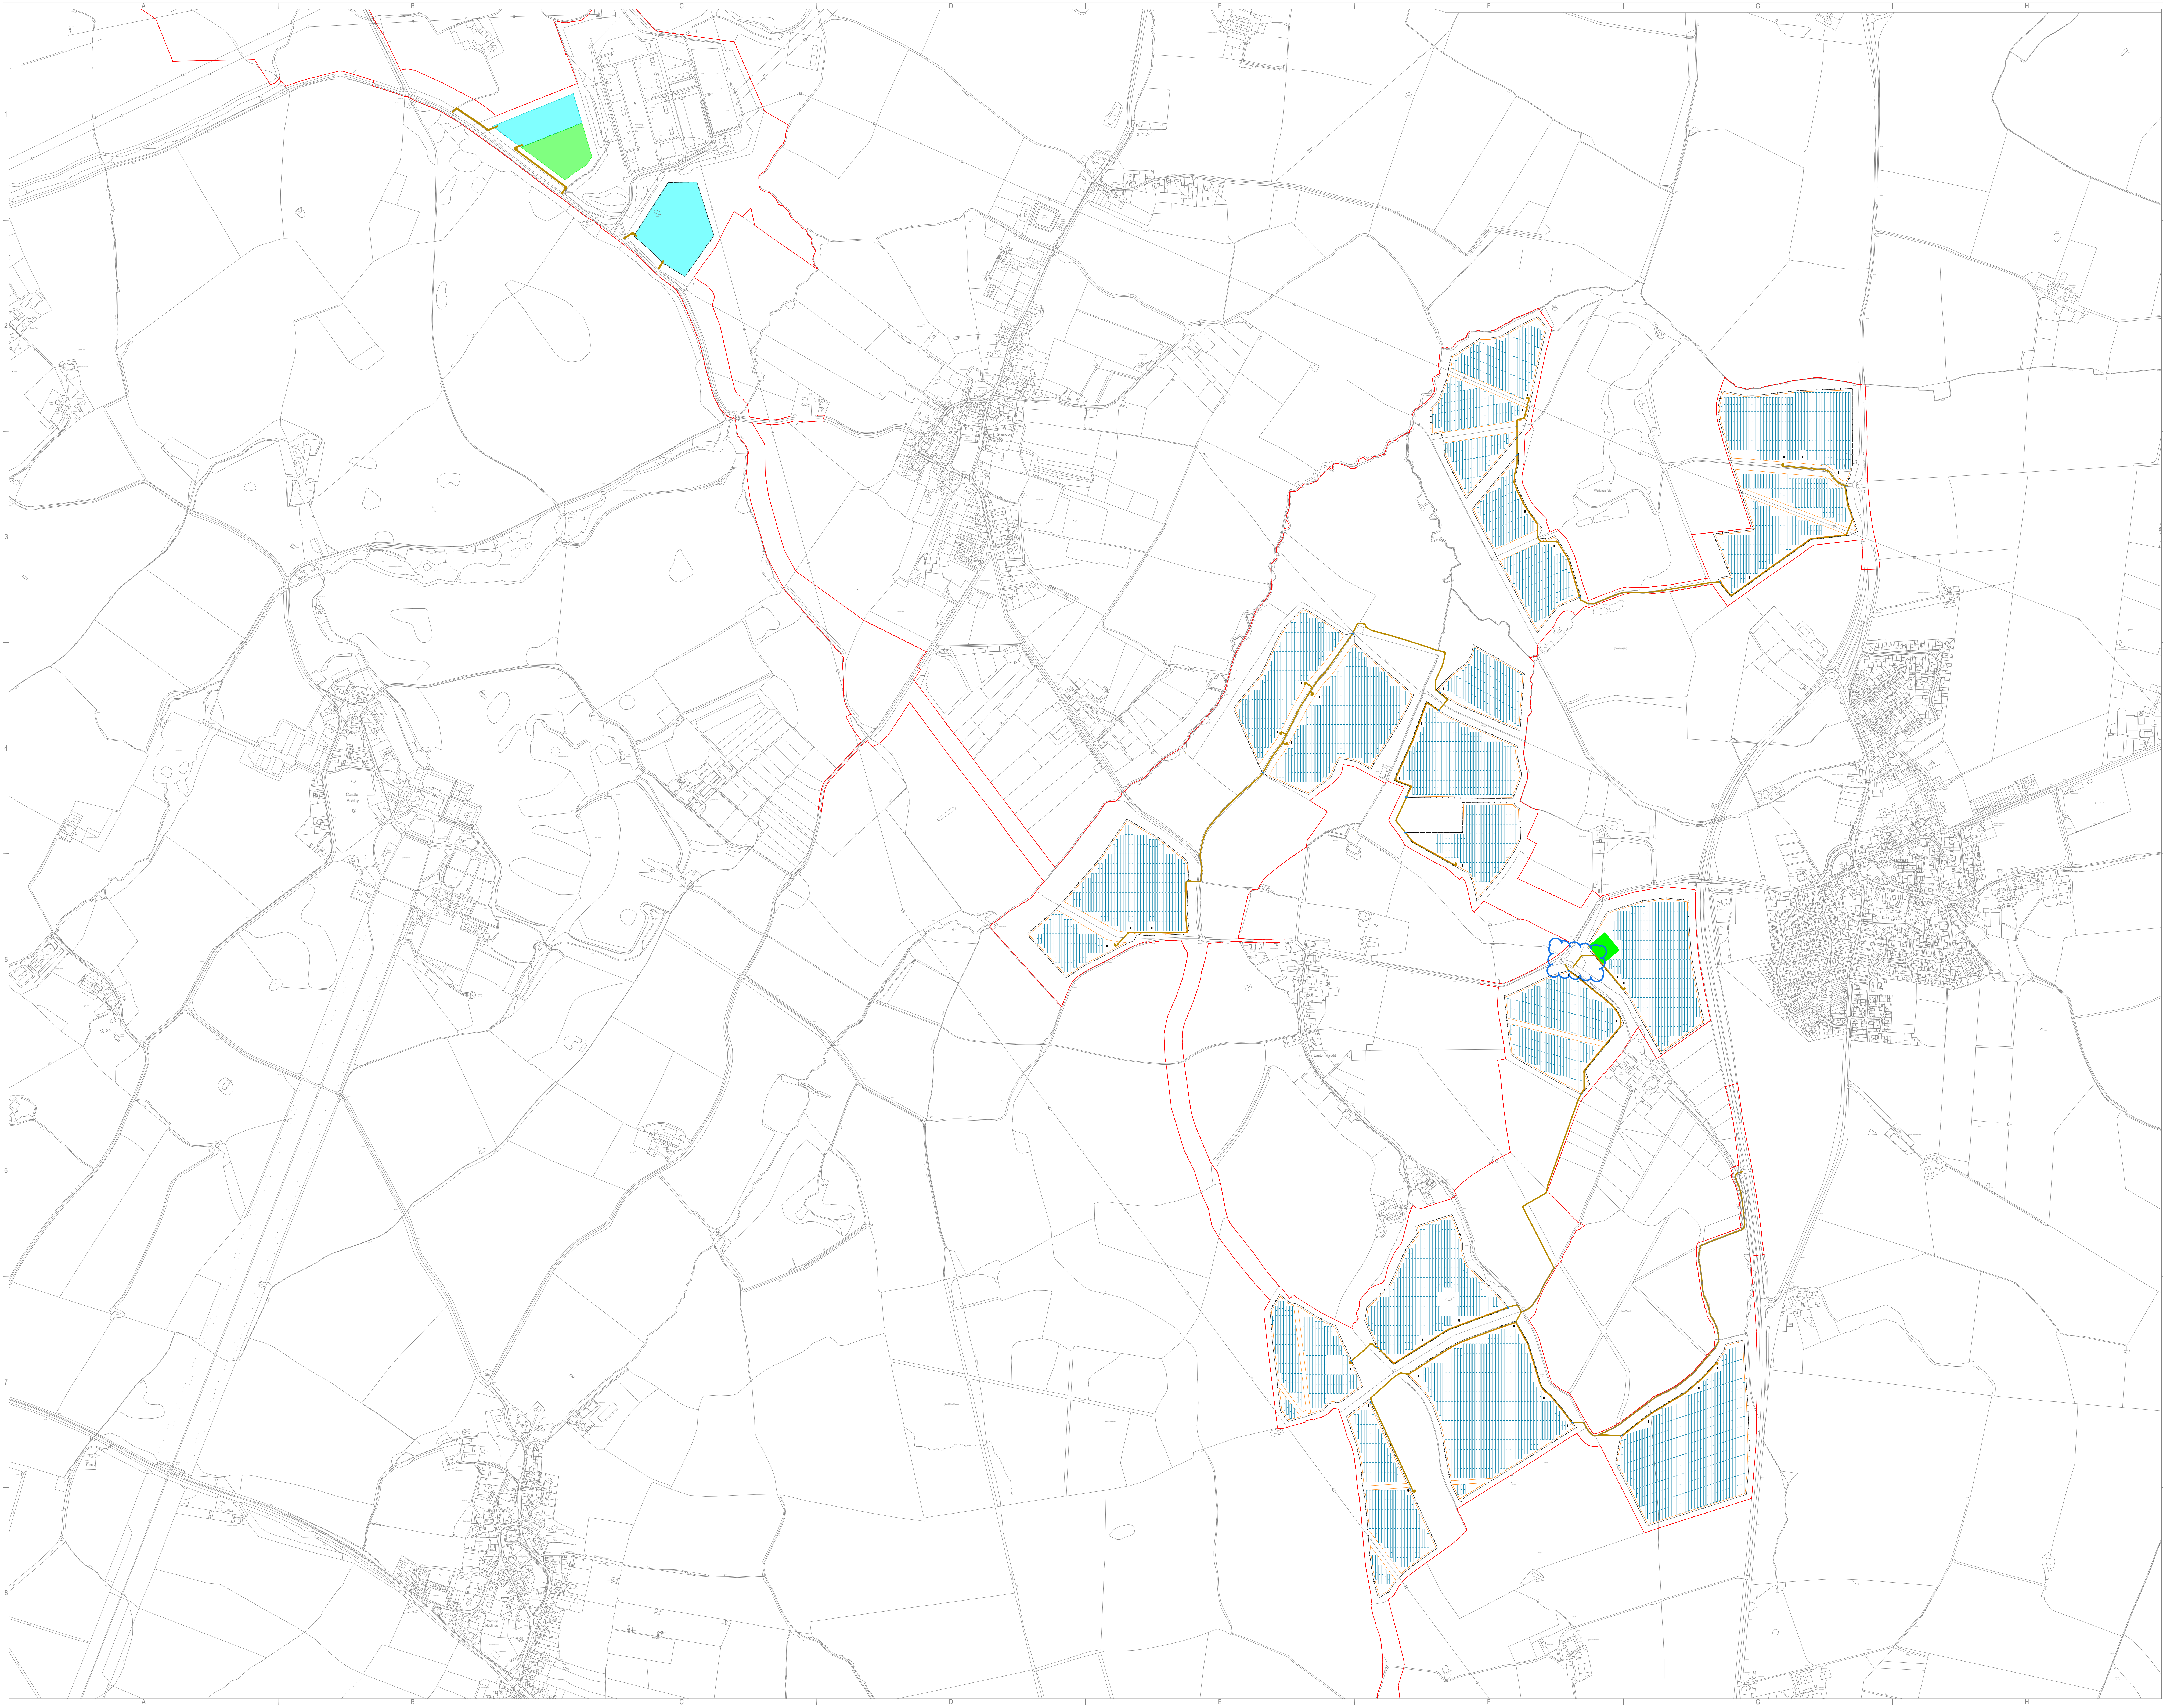

General Legend:	
	Order Limits
	Developable Area
	Fence
	Mounting Structure
	Conversion Unit
	Substation Area
	Maintenance Track
	Gate

Project:	Green Hill Solar Farm		
Project Location:	Green Hill F		
Ownership:	Green Hill Solar Farm Ltd		
Document Title:	GH6.4.4.7_A_ES Figure 4.7_Illustrative Layout Plan_Revision A Green Hill F (APPP Regulation 5(2)(a)) (EN010170/EX1/GH6.4.4.7_A)		
Sheet format:	A0 "1189 x 841"	Scale:	1:6000
Document amendments:	V1 12/09/2025 AA	Comments	Illustrative Layout Plan
	V2 16/10/2025 MM		Access Track
Company:		Island Green Power UK Limited Unit 25.7, Coda Studios 189 Munster Road, London SW6 6AW	

